

1 LOWER LEVEL PARTITION PLAN  
 SCALE: 1/4" = 1'-0"

General Notes

No.	Revision/Issue	Date


Firm Name and Address

CARLEE CRAZE

Project Name and Address

RECEPTION AREA - PET SALON

Project	Sheet
3-1-2017	A 1.1
Scale	

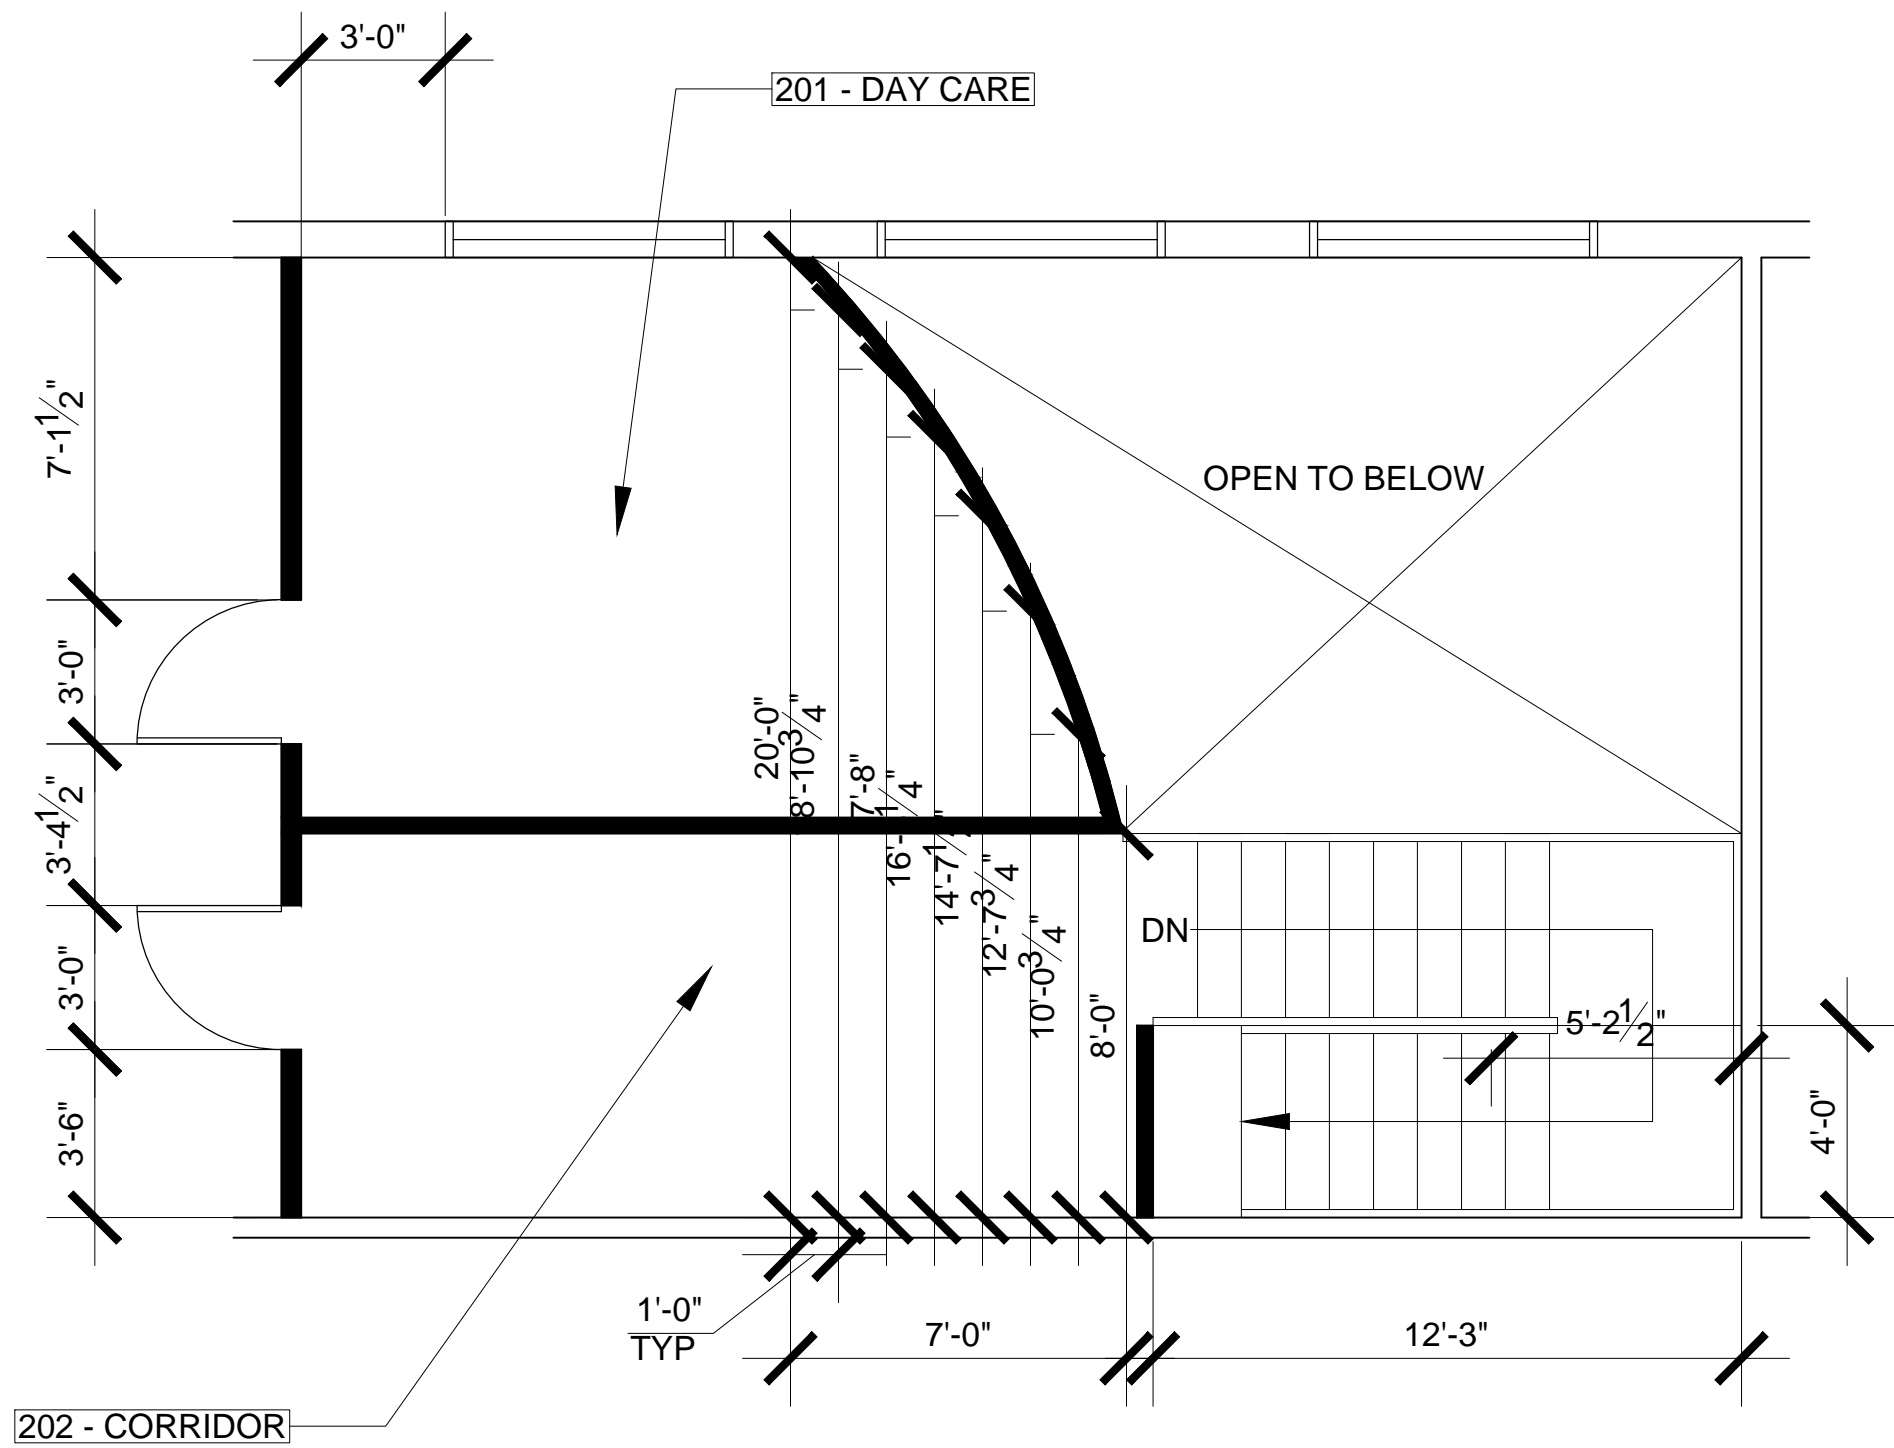

1 UPPER LEVEL PARTITION PLAN  
 SCALE:  $\frac{1}{4}'' = 1'-0''$

General Notes

No.	Revision/Issue	Date


Firm Name and Address

CARLEE CRAZE

Project Name and Address

RECEPTION  
 AREA - PET  
 SALON

Project	Sheet
Date 3-1-2017	A 1.2
Scale	

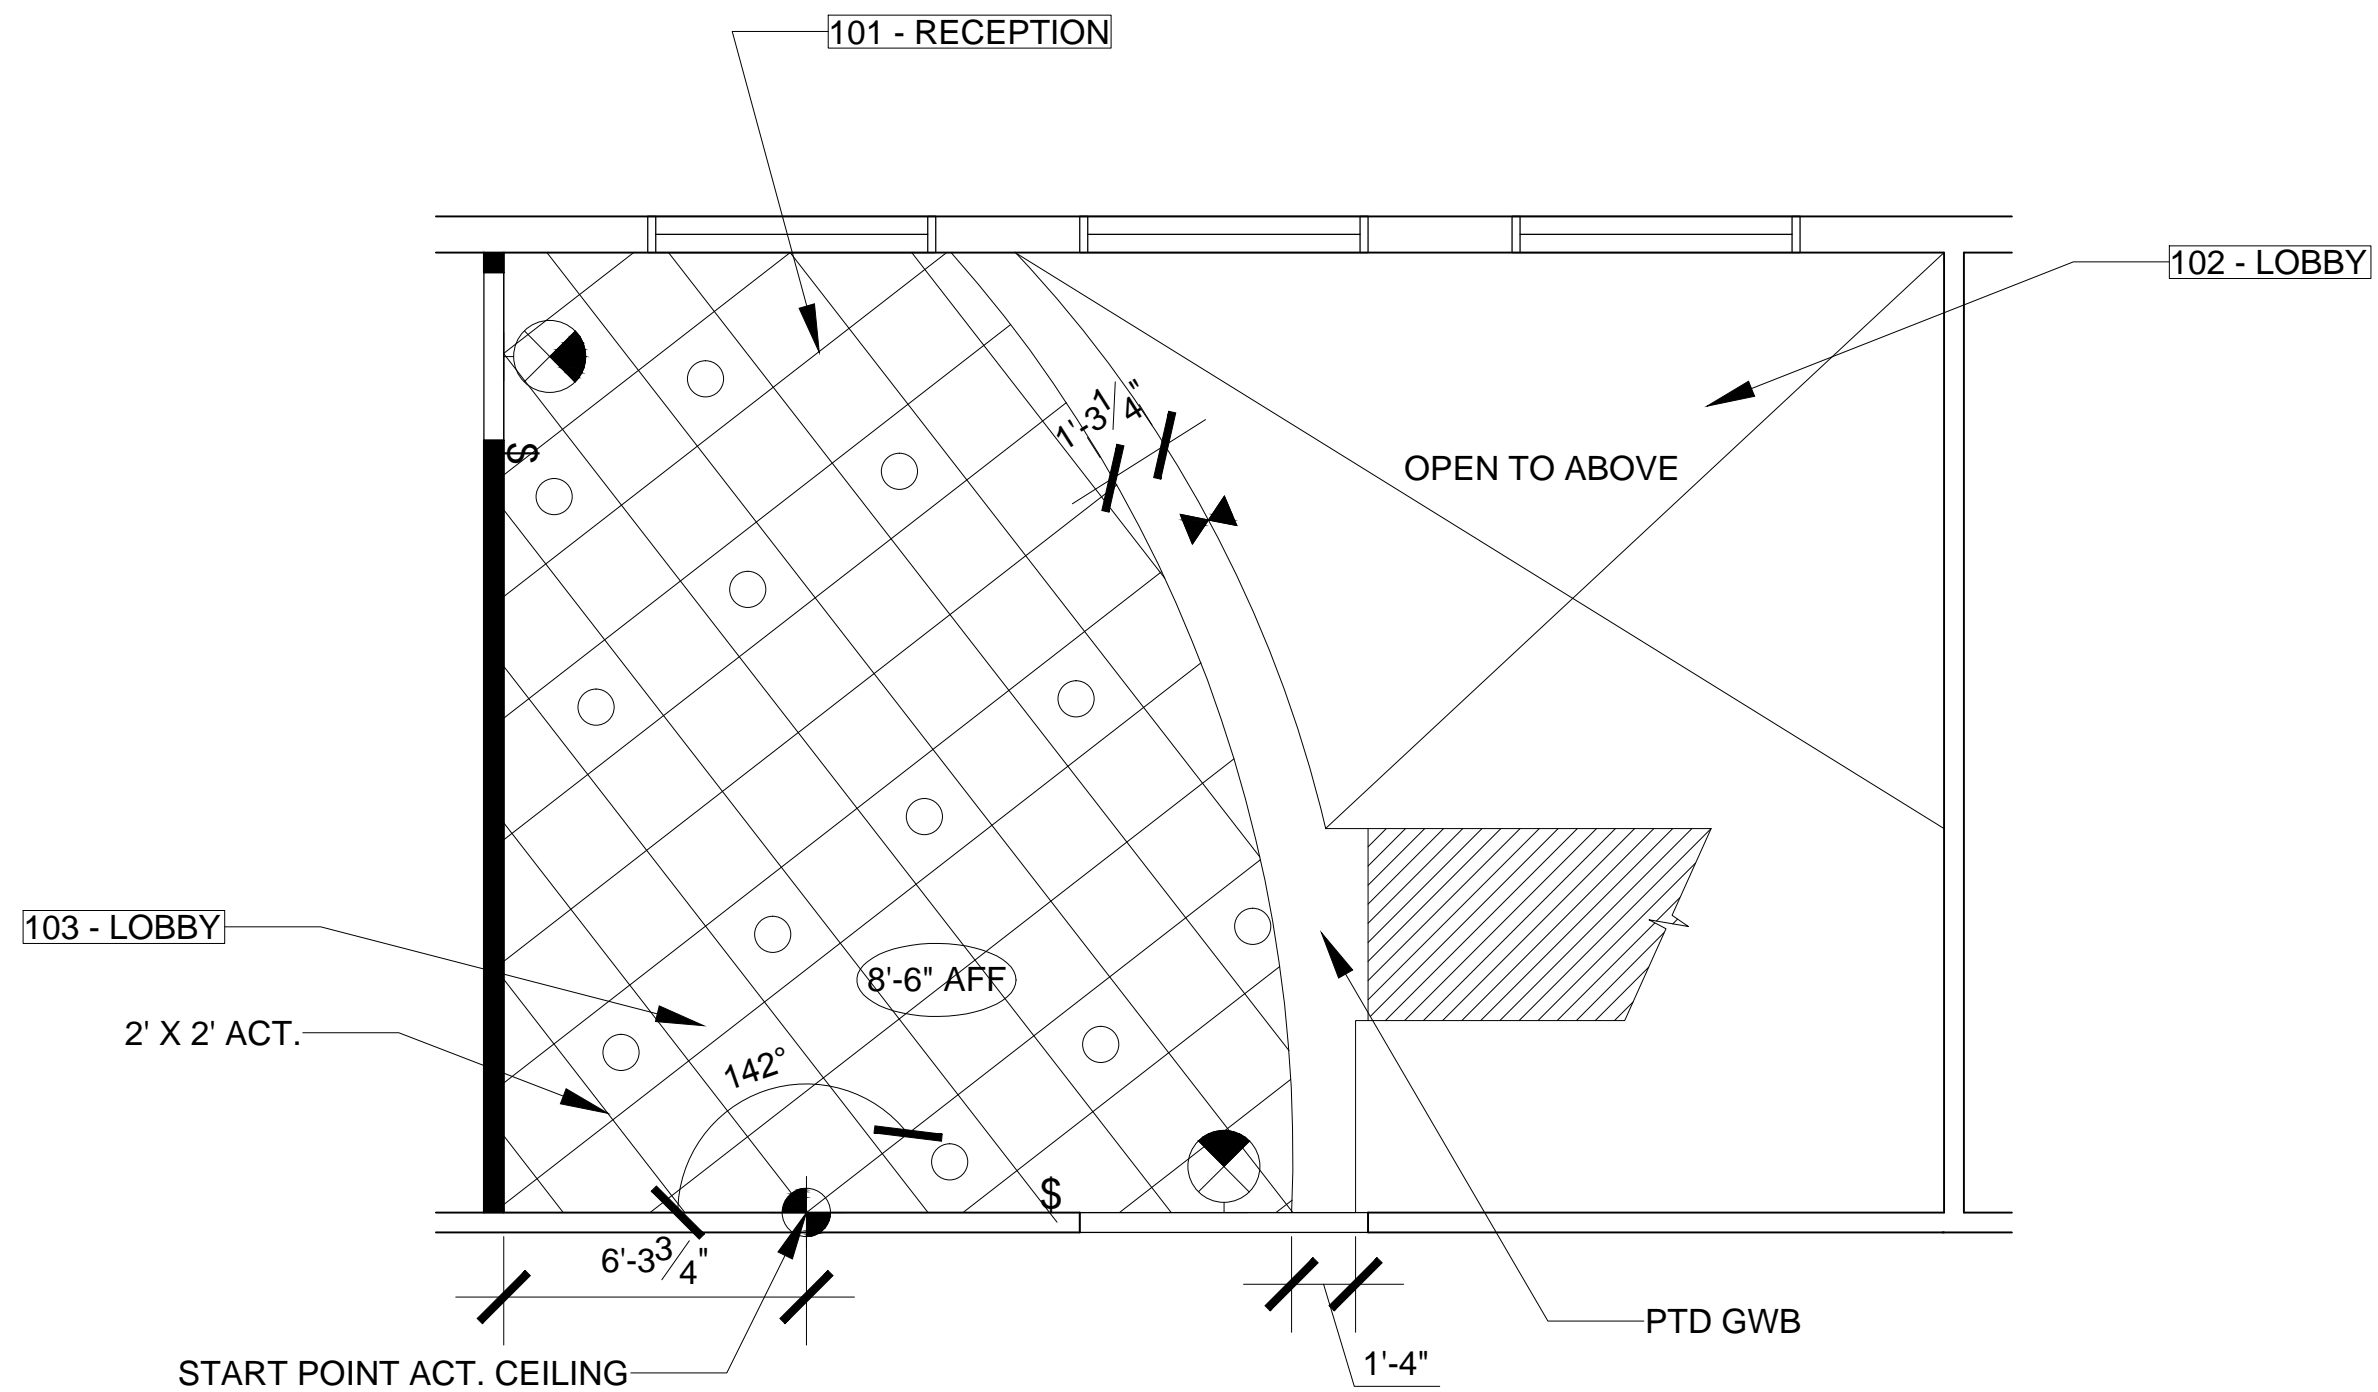

1 LOWER LEVEL REFLECTED CEILING PLAN  
 SCALE:  $\frac{1}{4}'' = 1'-0''$


General Notes

No.	Revision/Issue	Date

Firm Name and Address  
**CARLEE CRAZE**

Project Name and Address  
**RECEPTION  
 AREA - PET  
 SALON**

Project	Sheet
Date <b>3-1-2017</b>	<b>A 2.1</b>
Scale	

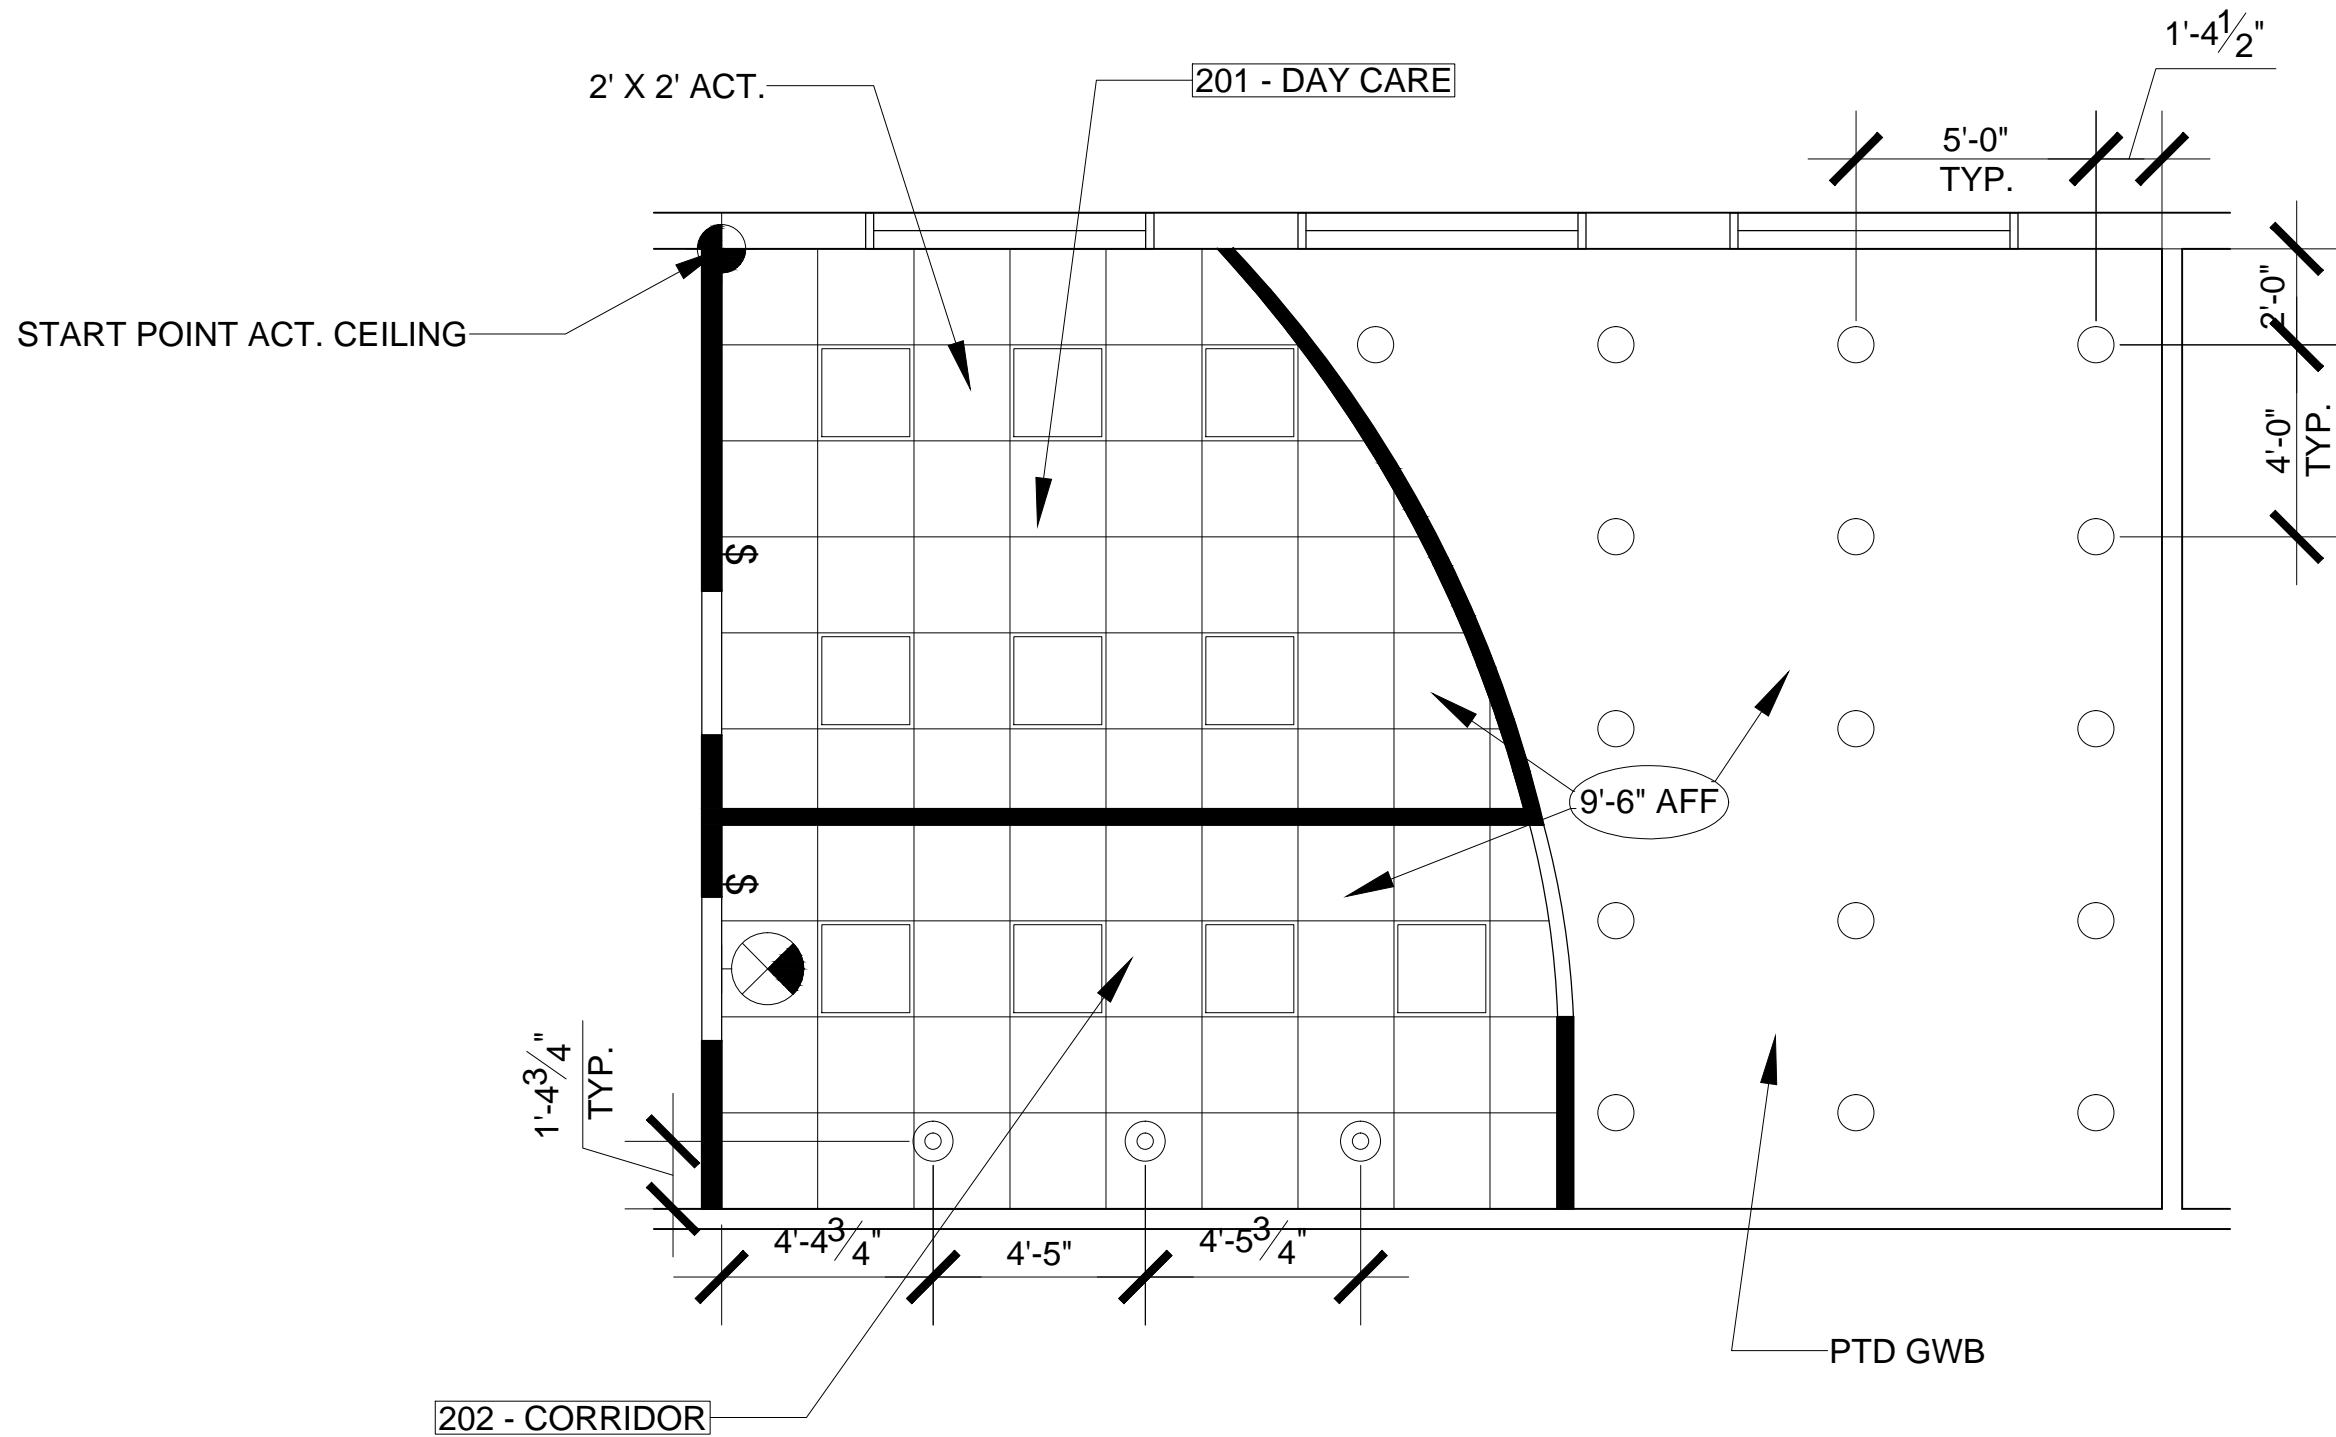

1 UPPER LEVEL REFLECTED CEILING PLAN  
 SCALE:  $\frac{1}{4}" = 1'-0"$

General Notes







No.	Revision/Issue	Date

Firm Name and Address  
**CARLEE CRAZE**

Project Name and Address  
**RECEPTION  
 AREA - PET  
 SALON**

Project	Sheet
Date <b>3-1-2017</b>	<b>A 2.2</b>
Scale	

### LIGHTING SYMBOL LIST AND SCHEDULE

SYMBOL	DESCRIPTION	SPEC.	NOTES
	POT LIGHT	9" DIAMETER	CENTERED IN ACT. GRID - UON.
	LAY IN TROFFER	2' X 2'	CENTERED IN ACT. GRID - TYP.
	PENDANT LIGHT	10" DIAMETER	
	EXIT SIGN	WALL MOUNTED	CENTERED IN DOOR HEADER
	LIGHT SWITCH	TBD	
	ELEVATION CHANGE		EDGE OF MEZZANINE
	START POINT FOR ACT.		

### FURNITURE SCHEDULE

CODE	DESCRIPTION	DIMENSION	SPEC.	NOTES
S1	CIRCLE SEATING	64.5" W X 21" D X 33" H	TBD	
S2	HALL SEATING	74" W X 35" D X 26" H	TBD	
S3	RECEPTION CHAIR	36" W X 30" D X 48" H	TBD	
P1	PLASTIC PLAYGROUND	48" W X 48" D X 42" H	TBD	INSIDE PET PLAY AREA


General Notes

No.	Revision/Issue	Date

Firm Name and Address  
**CARLEE CRAZE**

Project Name and Address  
**RECEPTION AREA - PET SALON**

<small>Project</small> 3-1-2017	<small>Sheet</small> A 3.1
<small>Scale</small>	

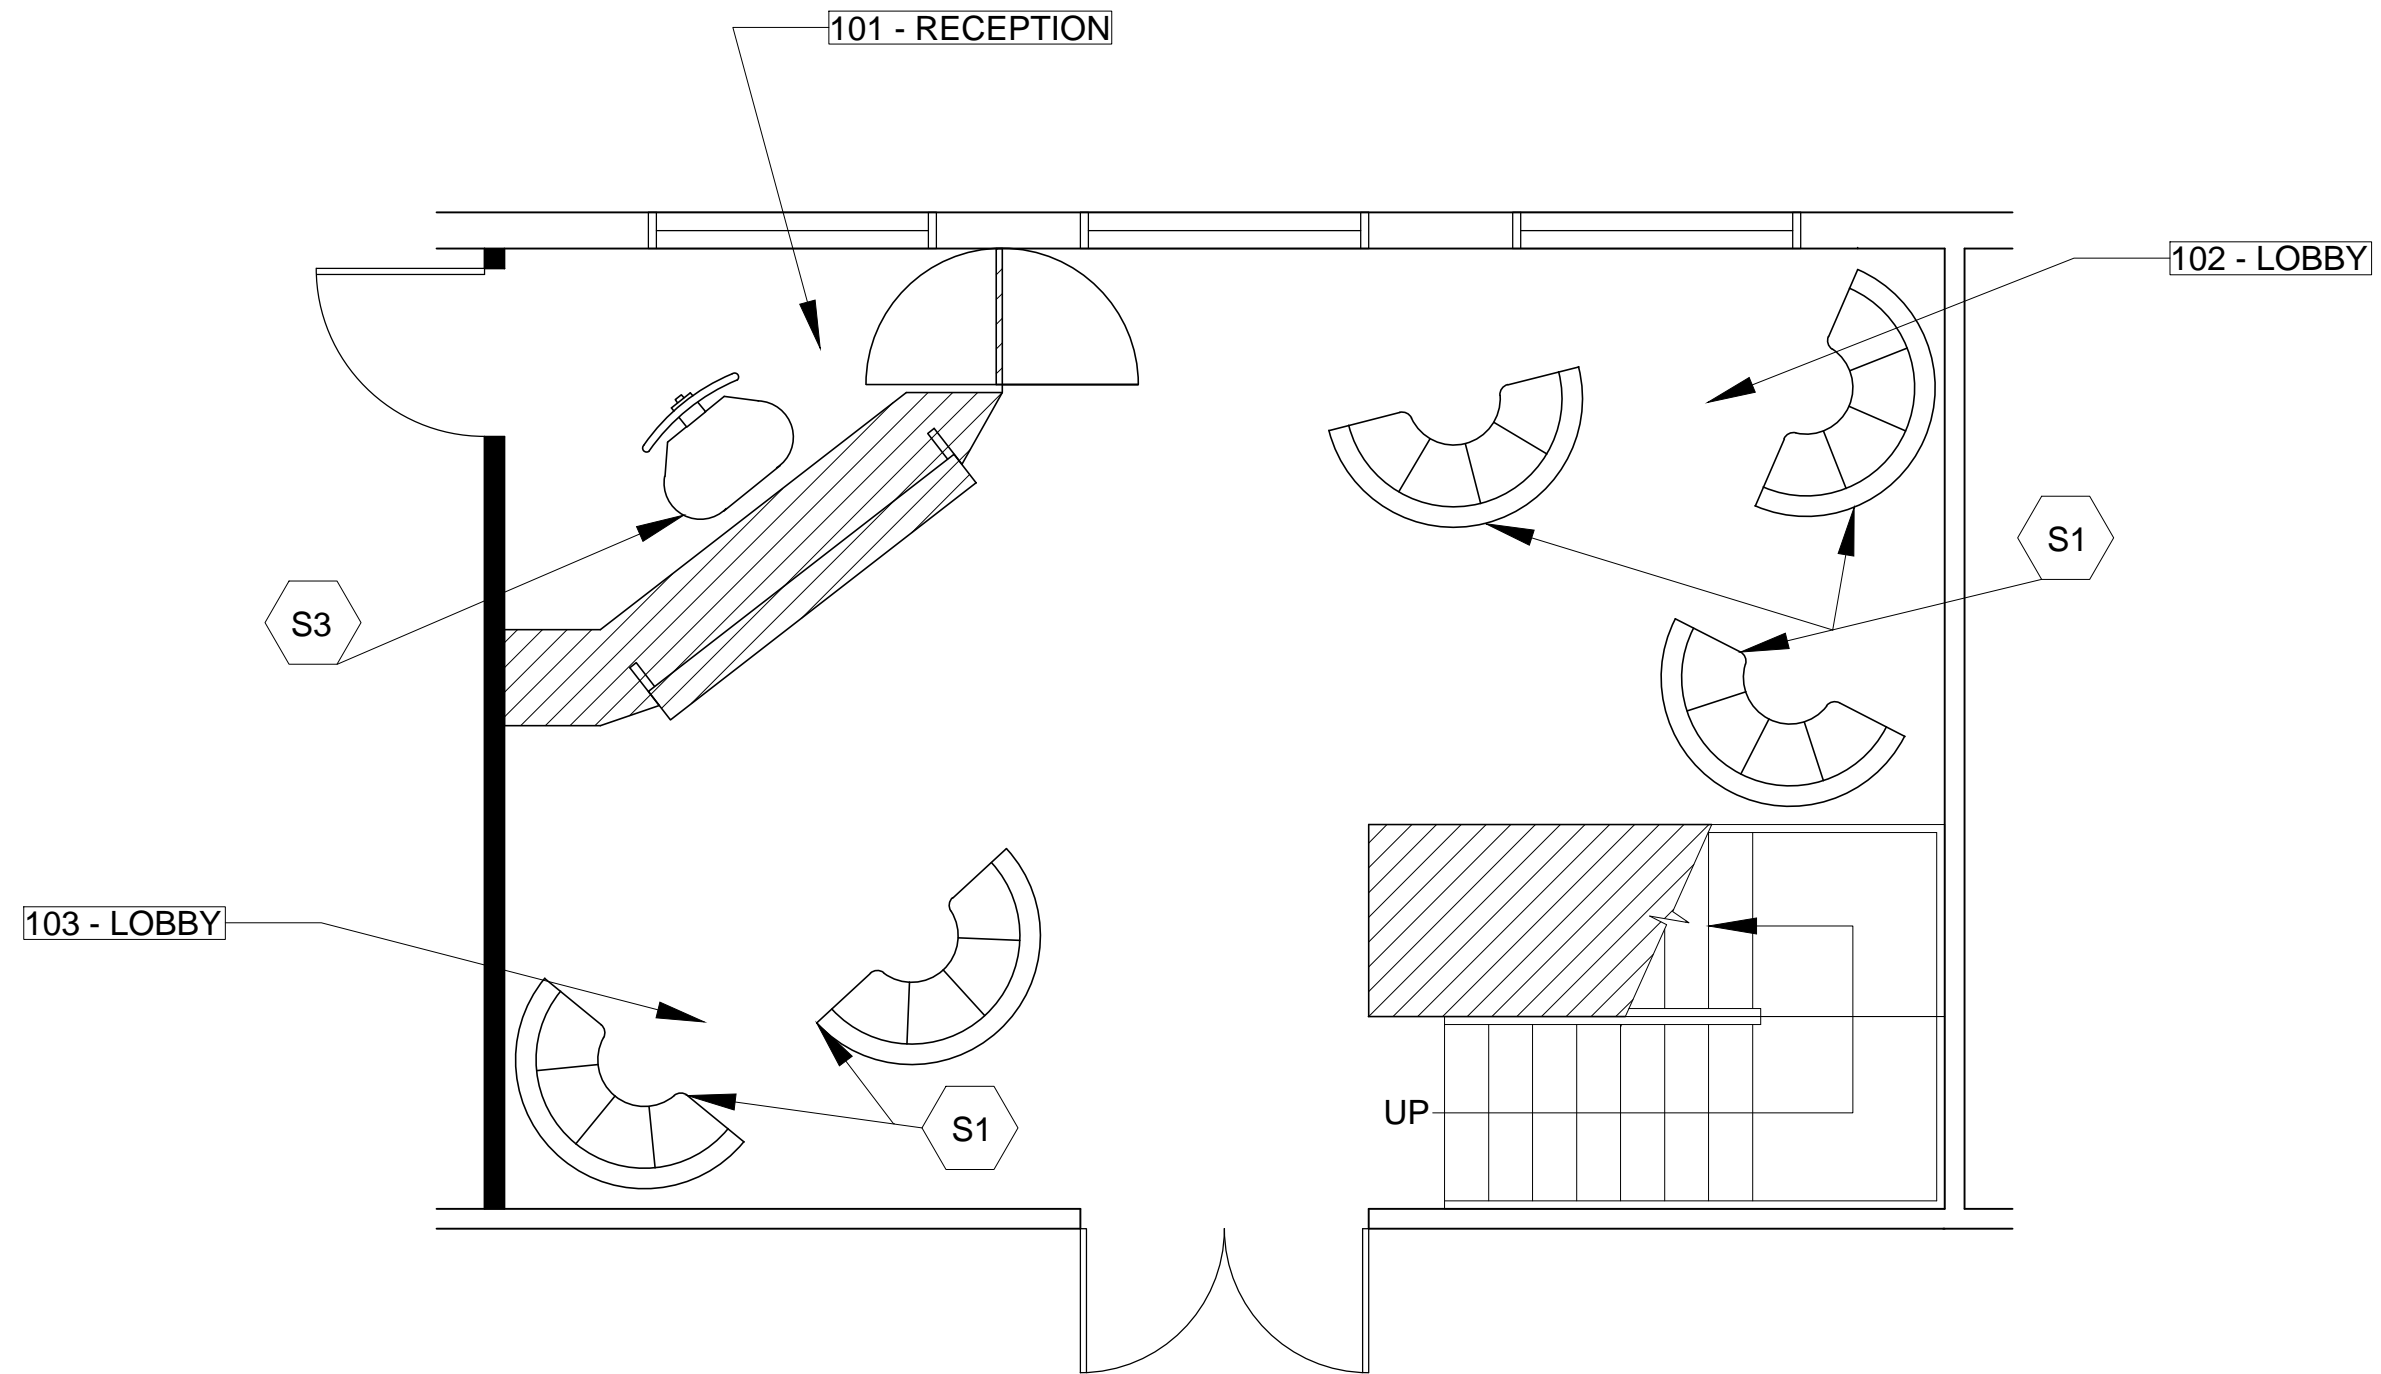

1 LOWER LEVEL FURNITURE PLAN  
 SCALE:  $\frac{1}{4}''=1'-0''$

General Notes

No.	Revision/Issue	Date


Firm Name and Address

CARLEE CRAZE

Project Name and Address

RECEPTION  
 AREA - PET  
 SALON

Project	Sheet
Date 3-1-2017	F 1.1
Scale	

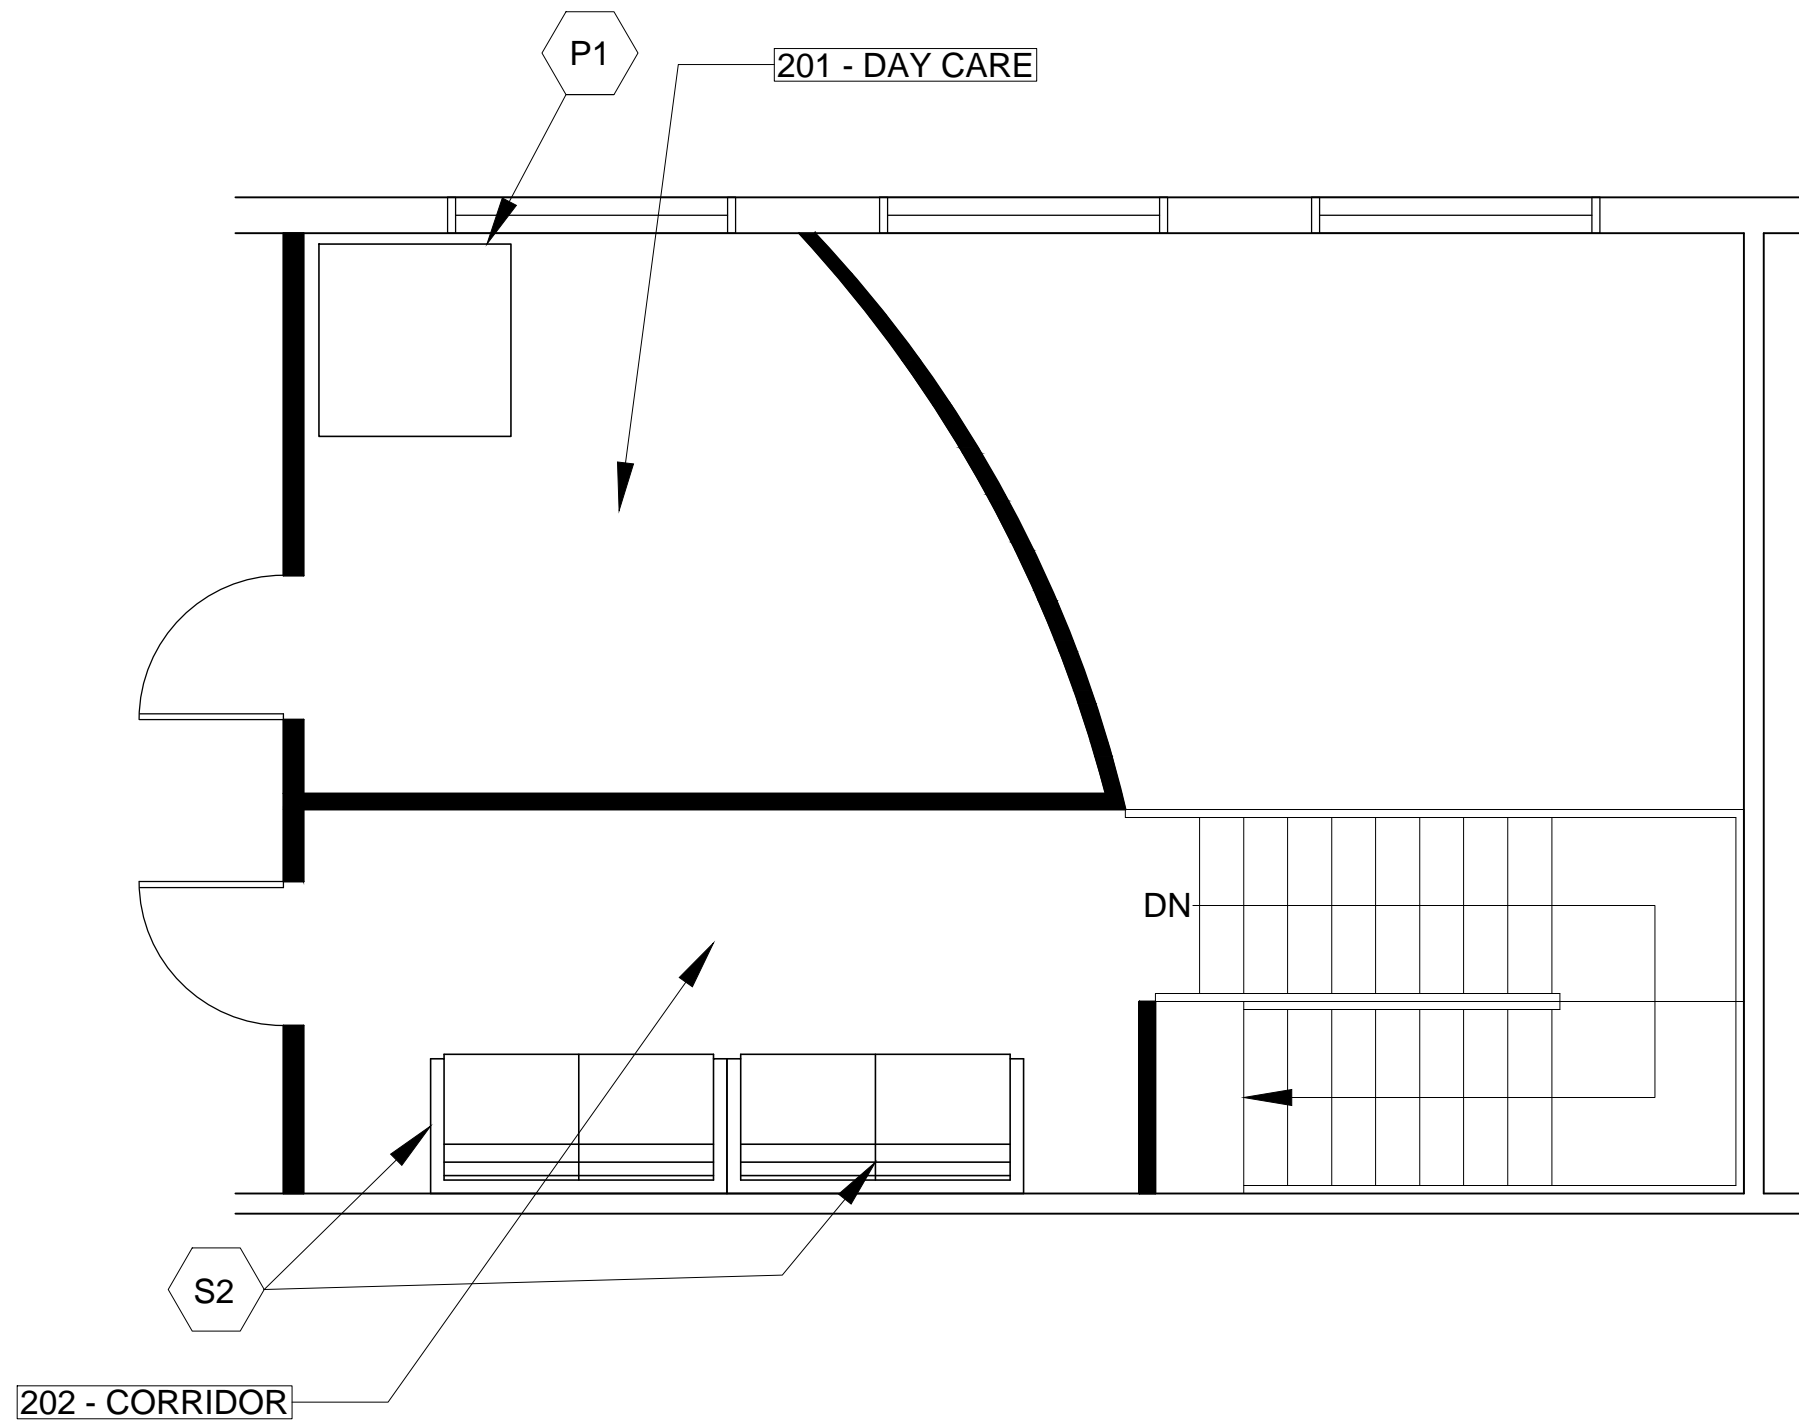

1 UPPER LEVEL FURNITURE PLAN  
 SCALE: 1/4"=1'-0"

General Notes

No.	Revision/Issue	Date

Firm Name and Address

CARLEE CRAZE

Project Name and Address

RECEPTION AREA - PET SALON

Project	Sheet
3-1-2017	F 2.1
Scale	