



Circle w/dimension  
center of circle  
\* RADII

Railings  
on staircase  
can be part of the  
space given at wide

FIRST FLOOR

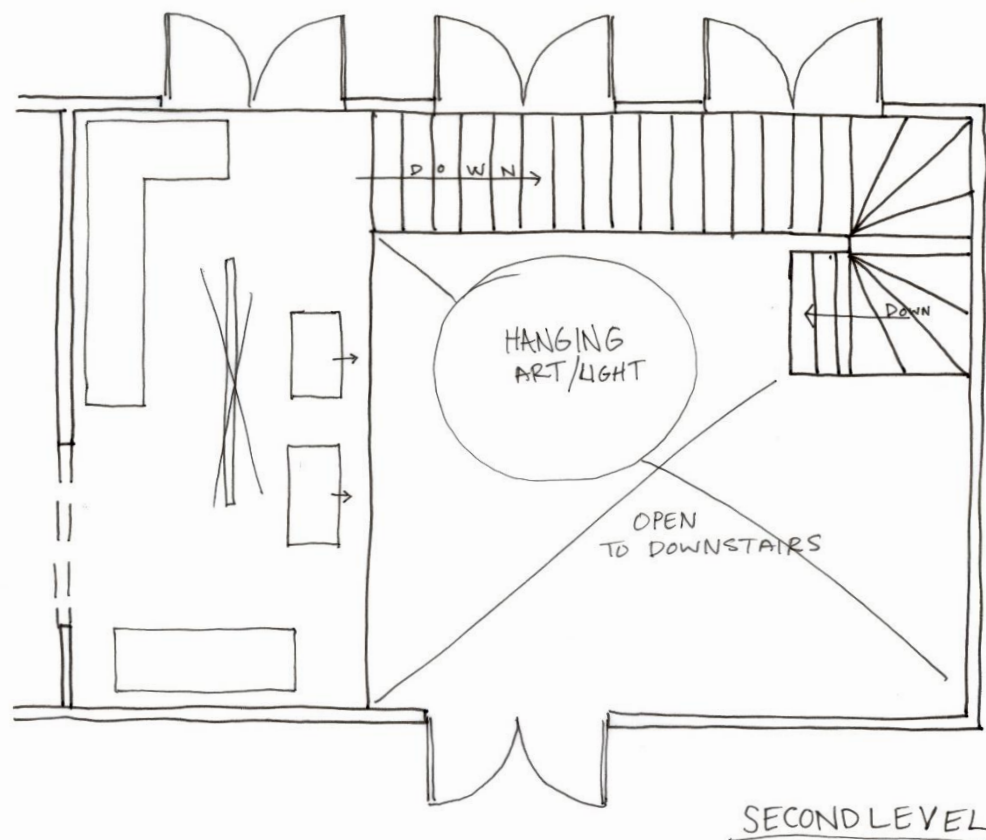

SECOND LEVEL

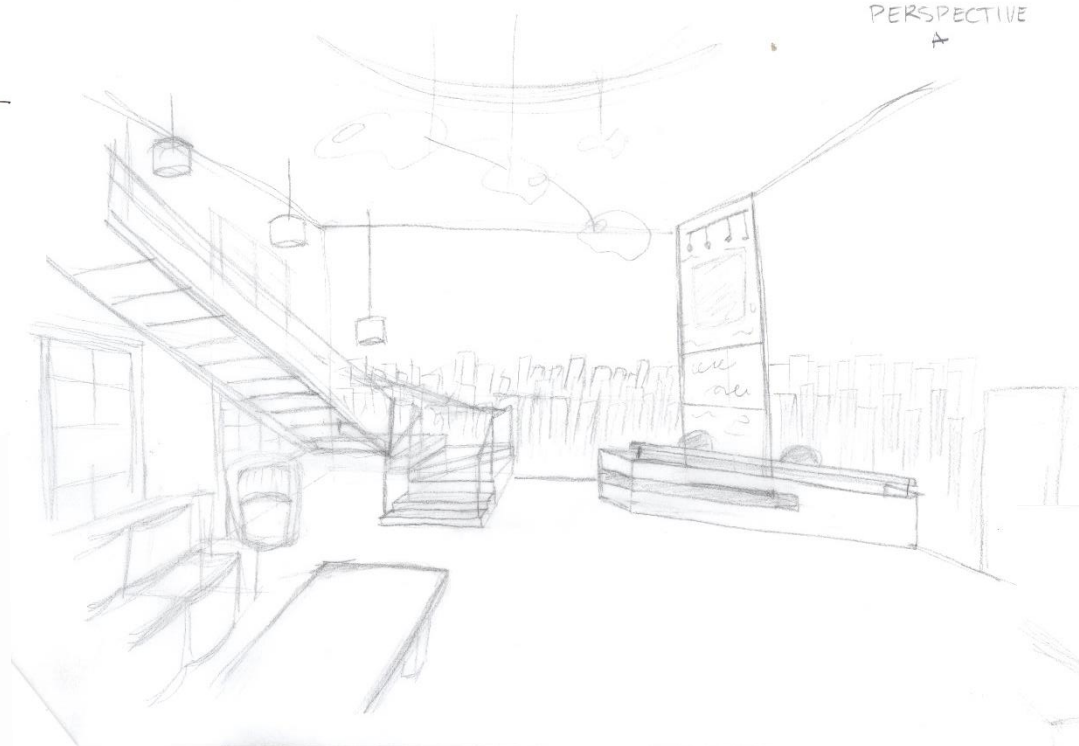


PERSPECTIVE  
A



PERSPECTIVE  
B



PERSPECTIVE  
C

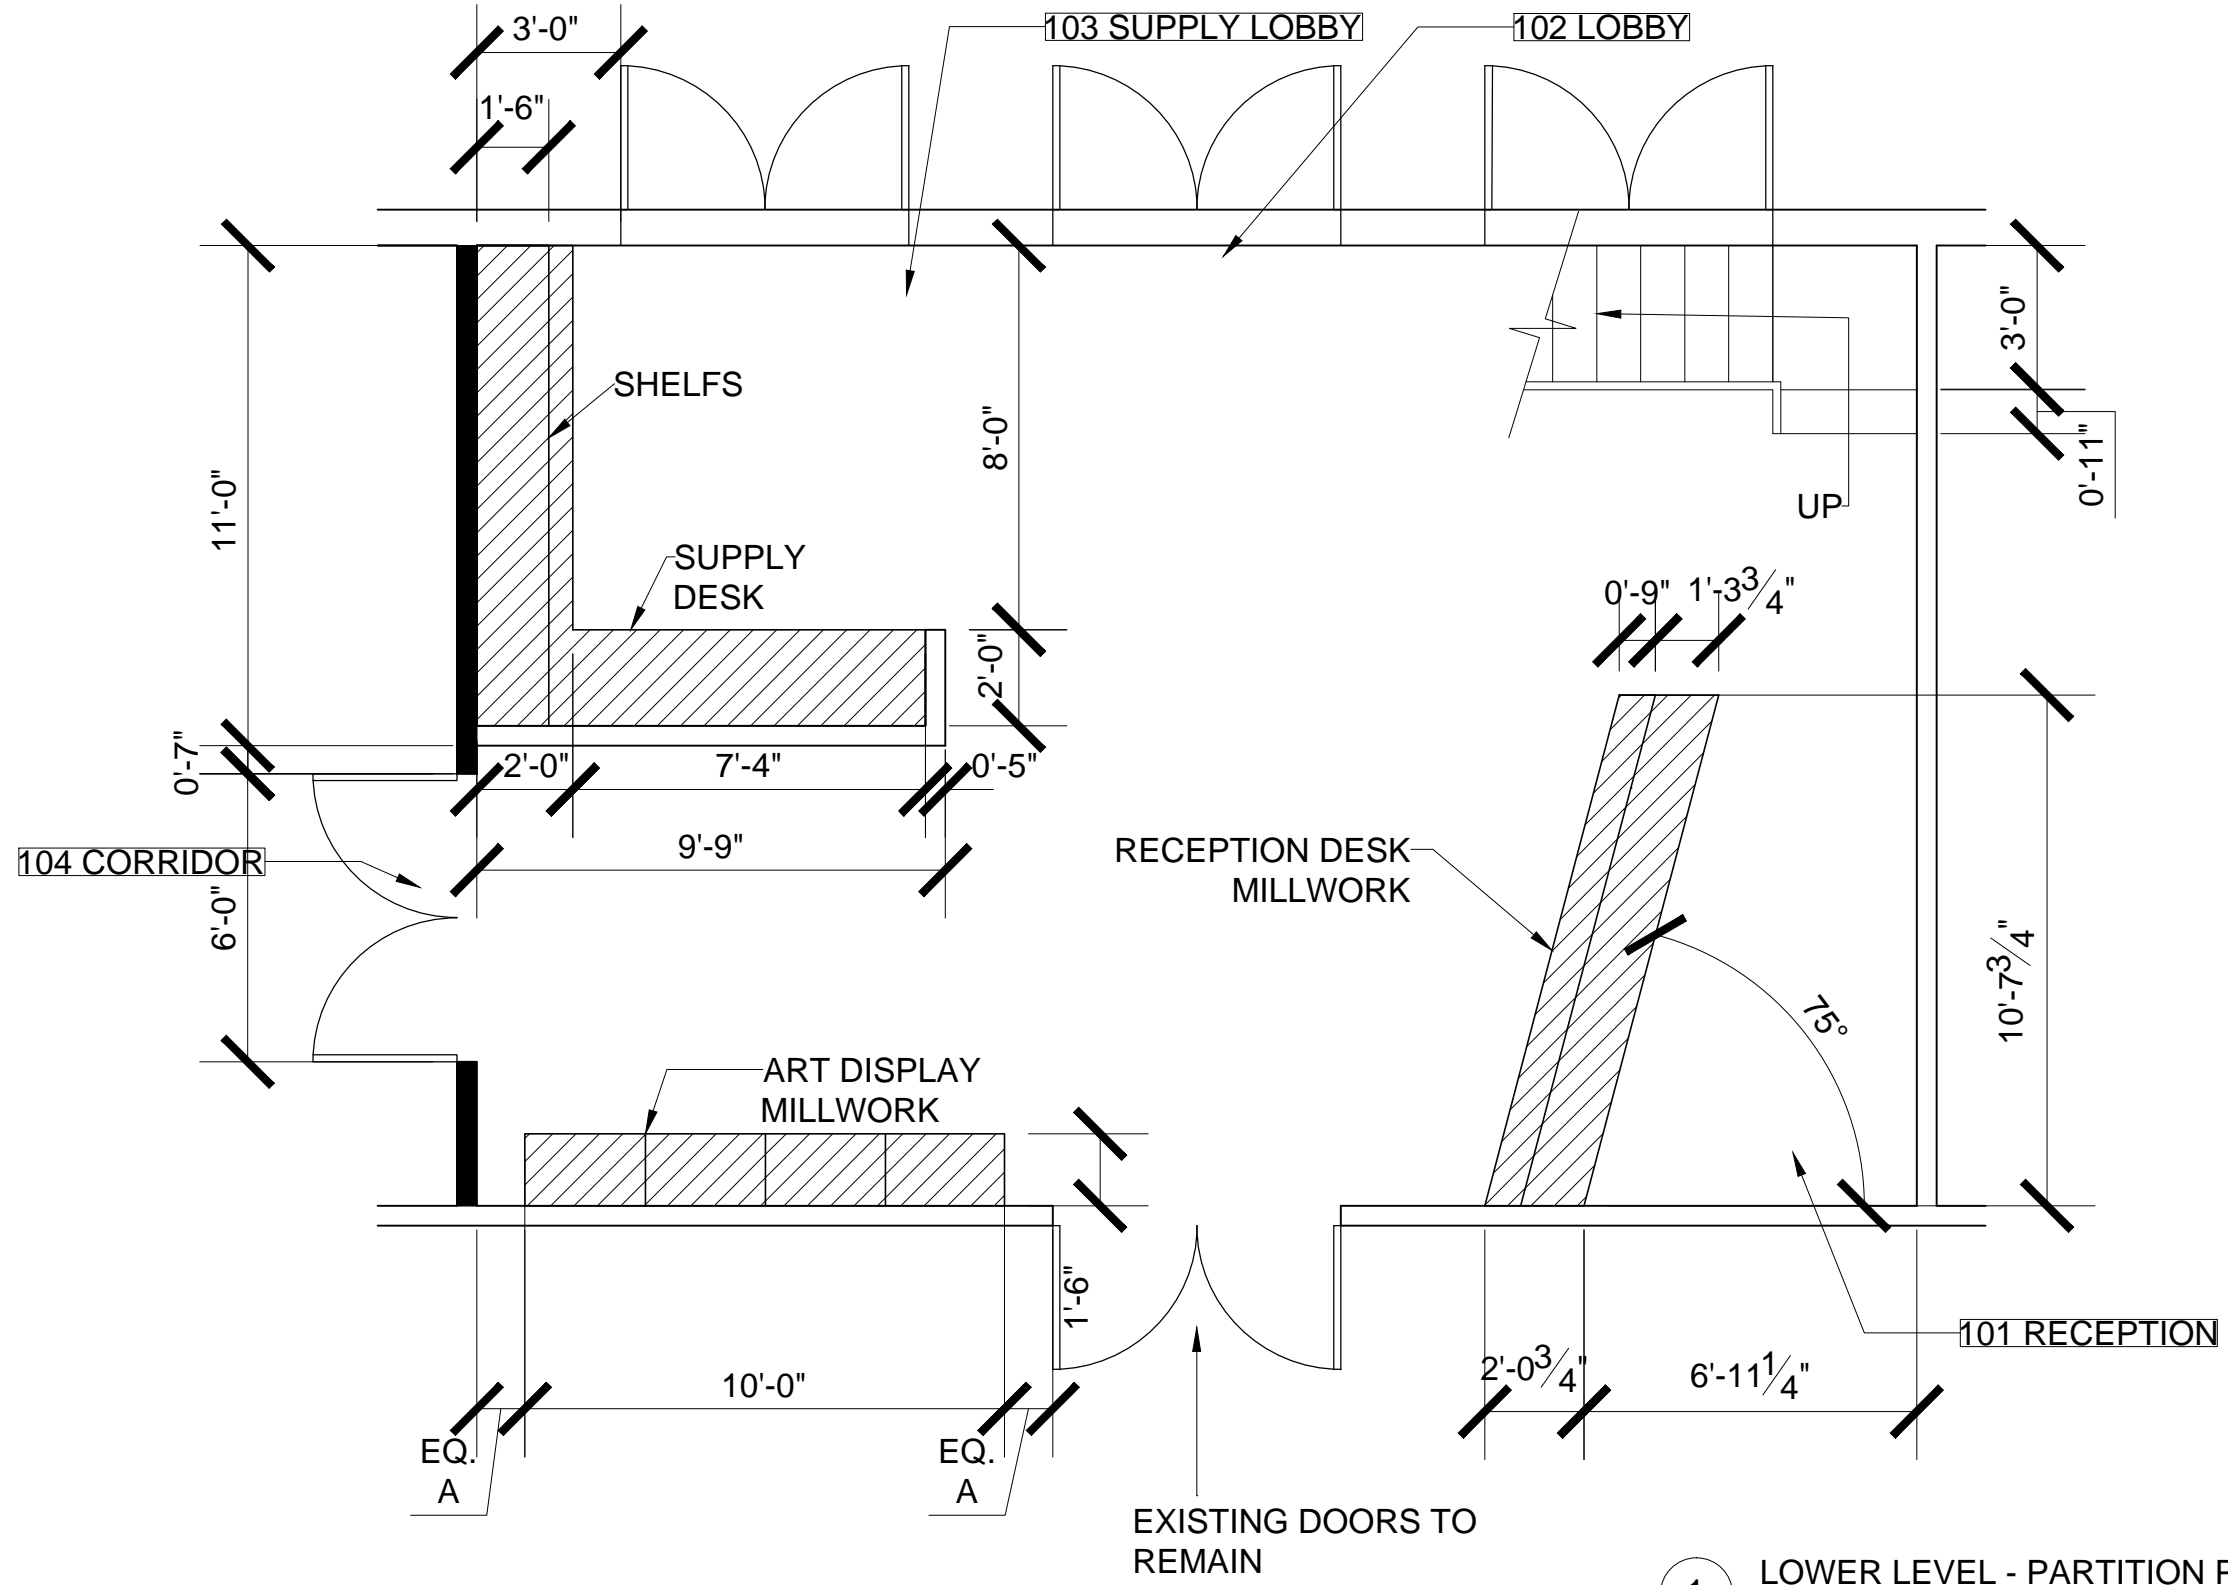


1 LOWER LEVEL - PARTITION PLAN  
 SCALE: 1/4" = 1'-0"

No.	Revision/Issue	Date

Firm Name and Address  
**CHRISTIN CUNNINGHAM**

Project Name and Address  
**RECEPTION AREA - ART SHOP**

Project	Sheet
Date 2-22-2017	A 1.1
Scale 1/4" = 1'-0"	

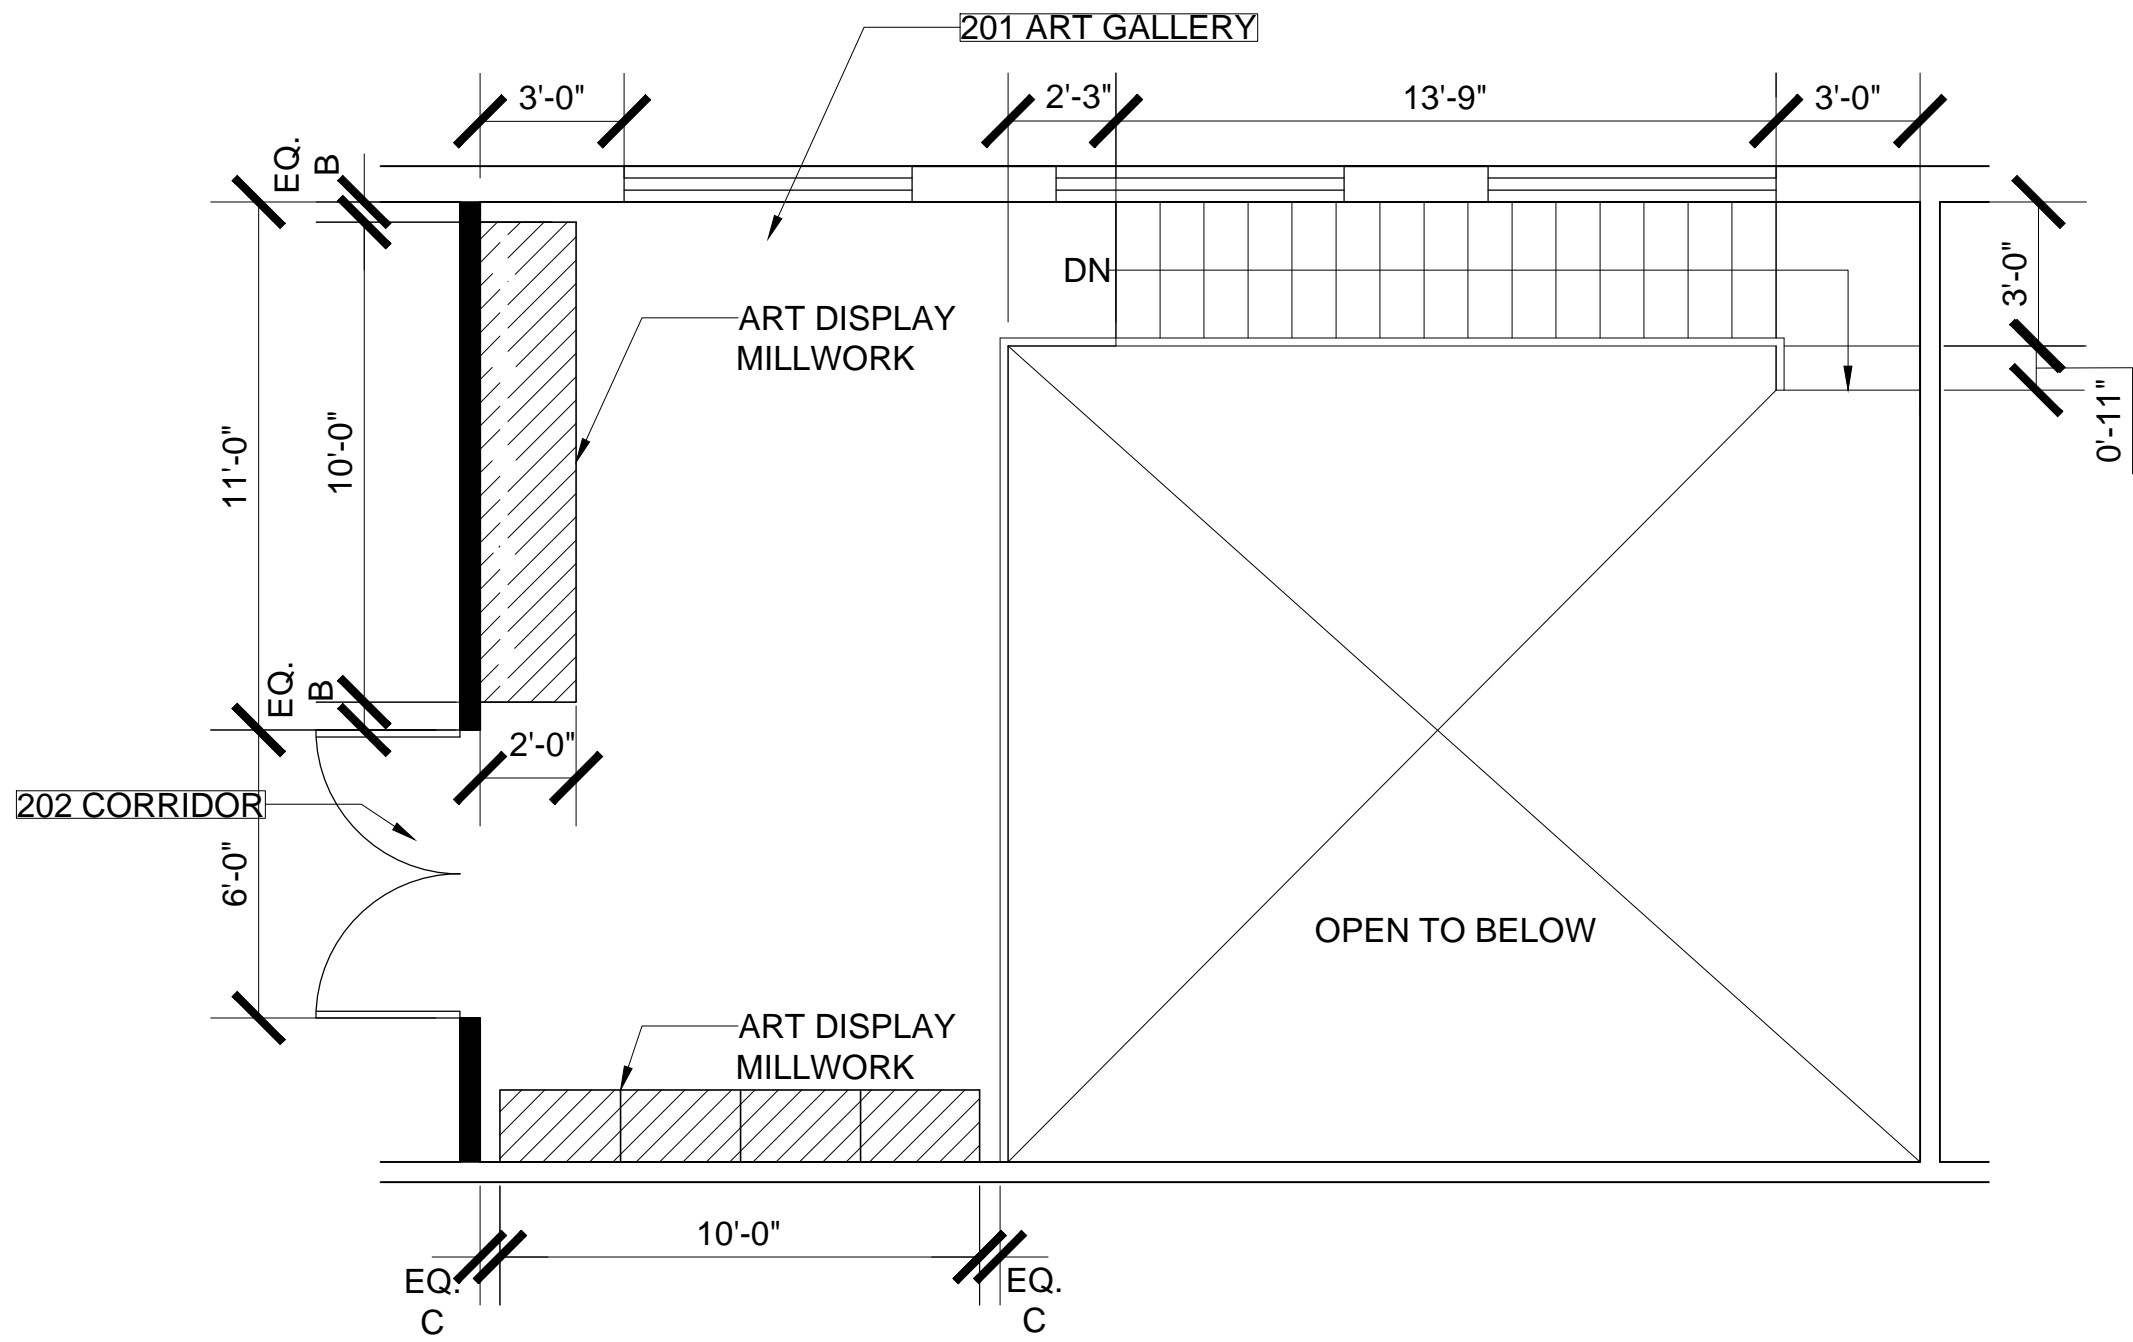

1 UPPER LEVEL - PARTITION PLAN  
 SCALE:  $\frac{1}{4}" = 1'-0"$


General Notes

No.	Revision/Issue	Date

Firm Name and Address  
**CHRISTIN CUNNINGHAM**

Project Name and Address  
**RECEPTION AREA - ART SHOP**

Project	Sheet
Date 2-22-2017	A 1.2
Scale $\frac{1}{4}" = 1'-0"$	

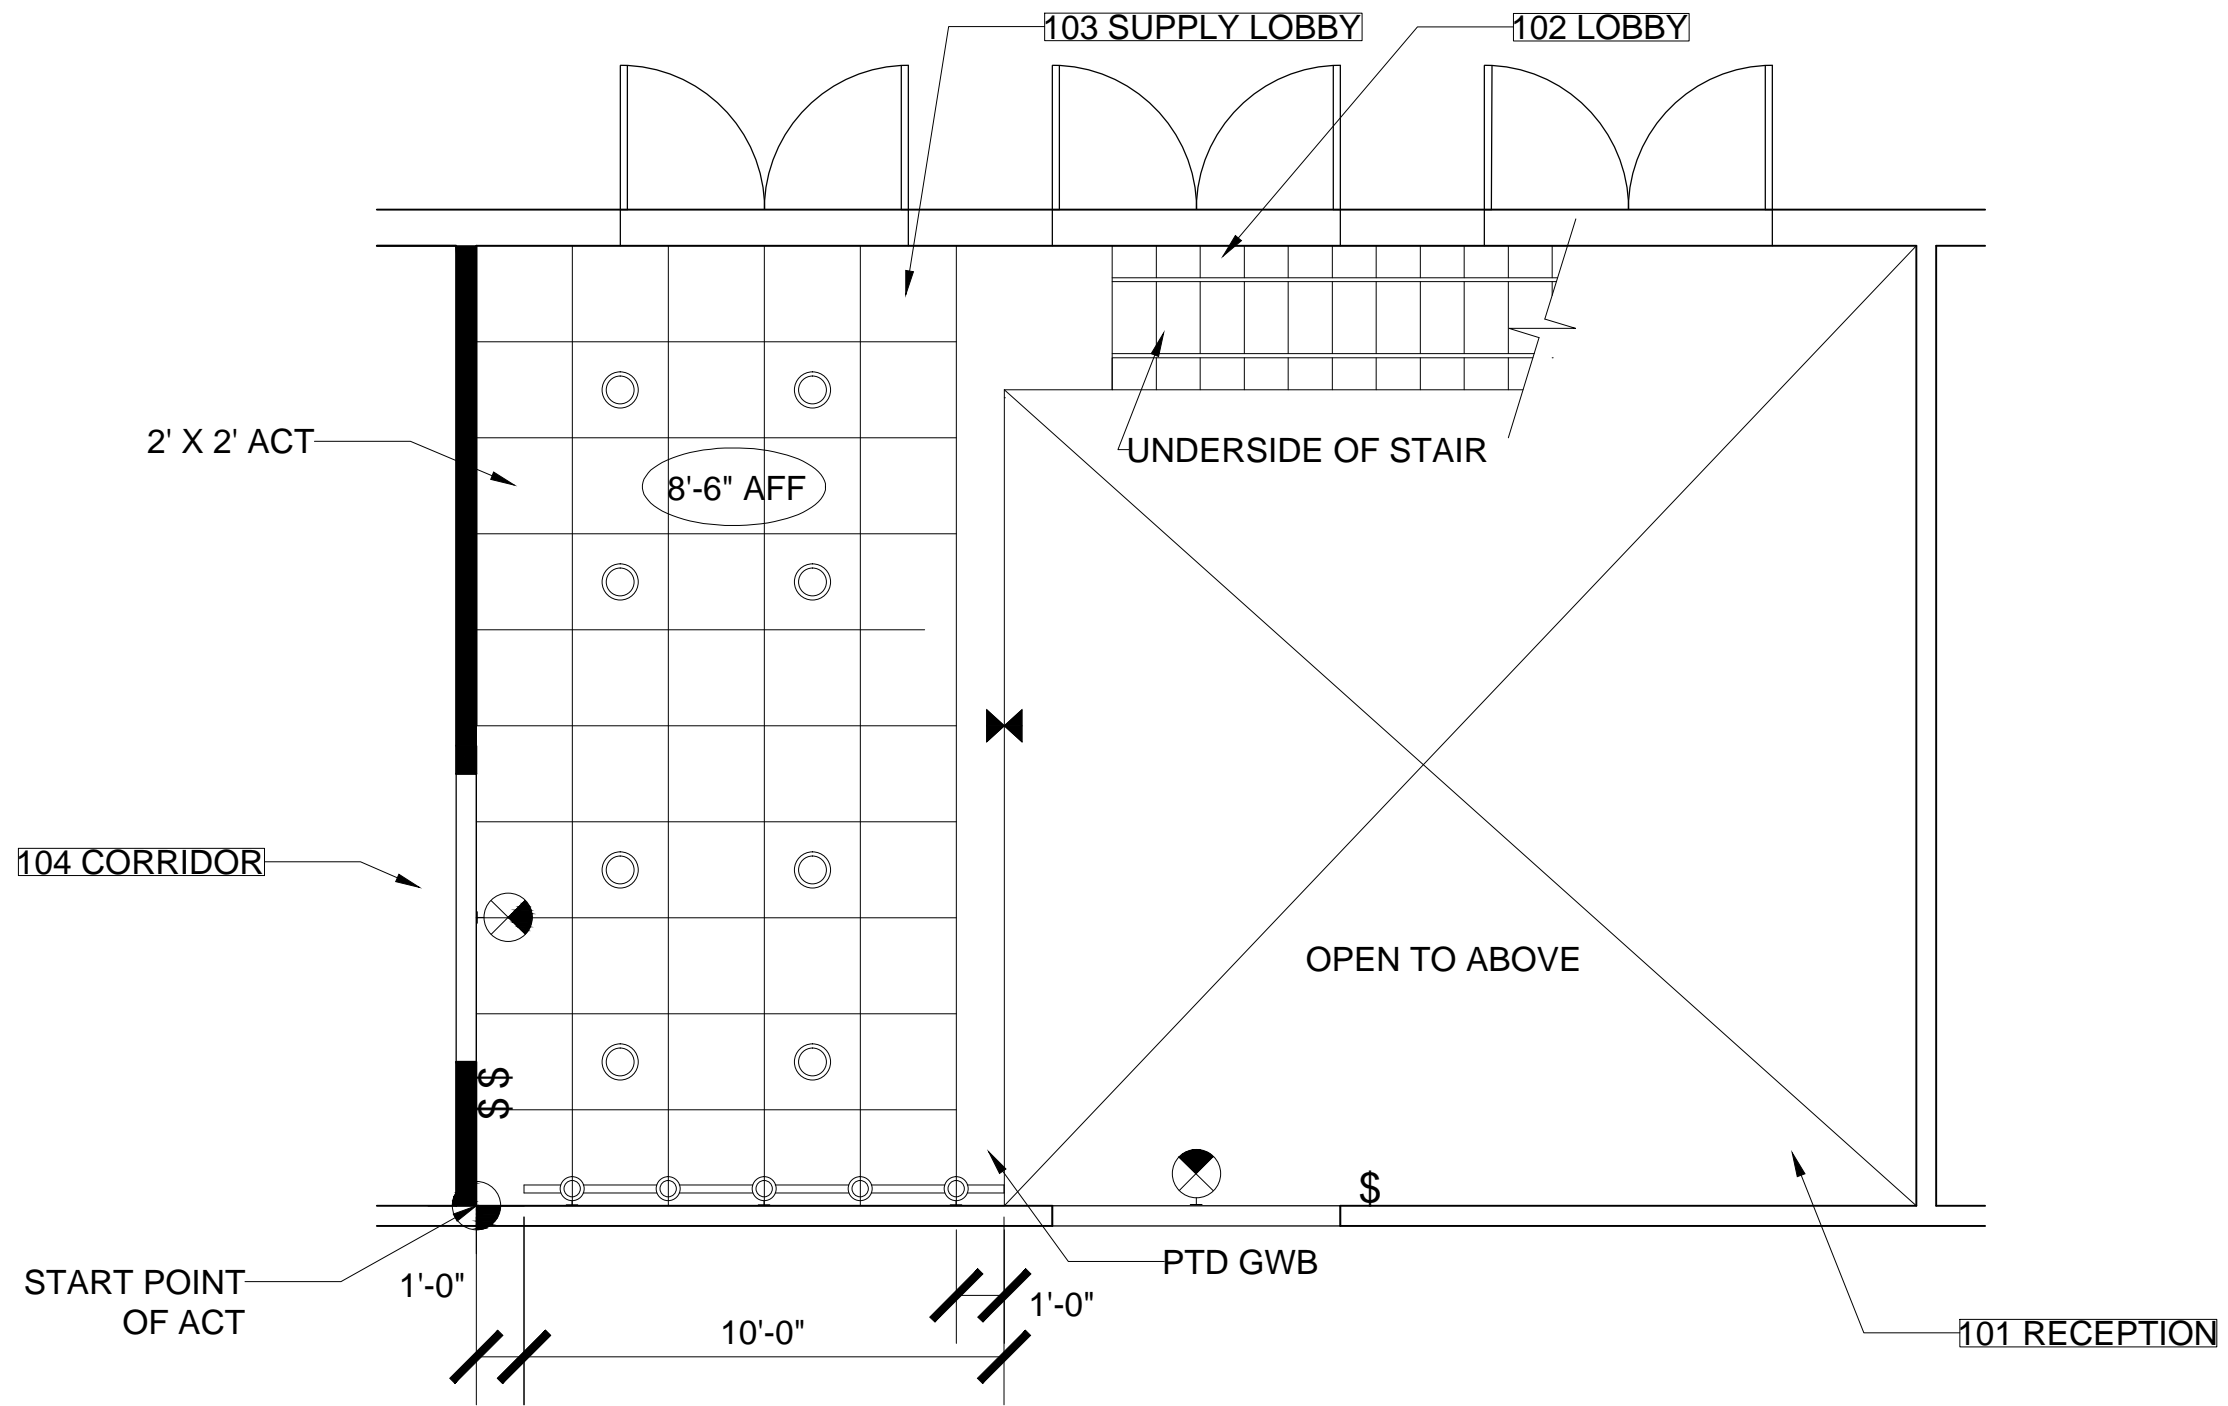

1 LOWER LEVEL - REFLECTED CEILING PLAN  
 SCALE:  $\frac{1}{4}" = 1'-0"$


General Notes

No.	Revision/Issue	Date

Firm Name and Address  
**CHRISTIN CUNNINGHAM**

Project Name and Address  
**RECEPTION AREA - ART SHOP**

Project	Sheet
Date 2-22-2017	A 2.1
Scale $\frac{1}{4}" = 1'-0"$	

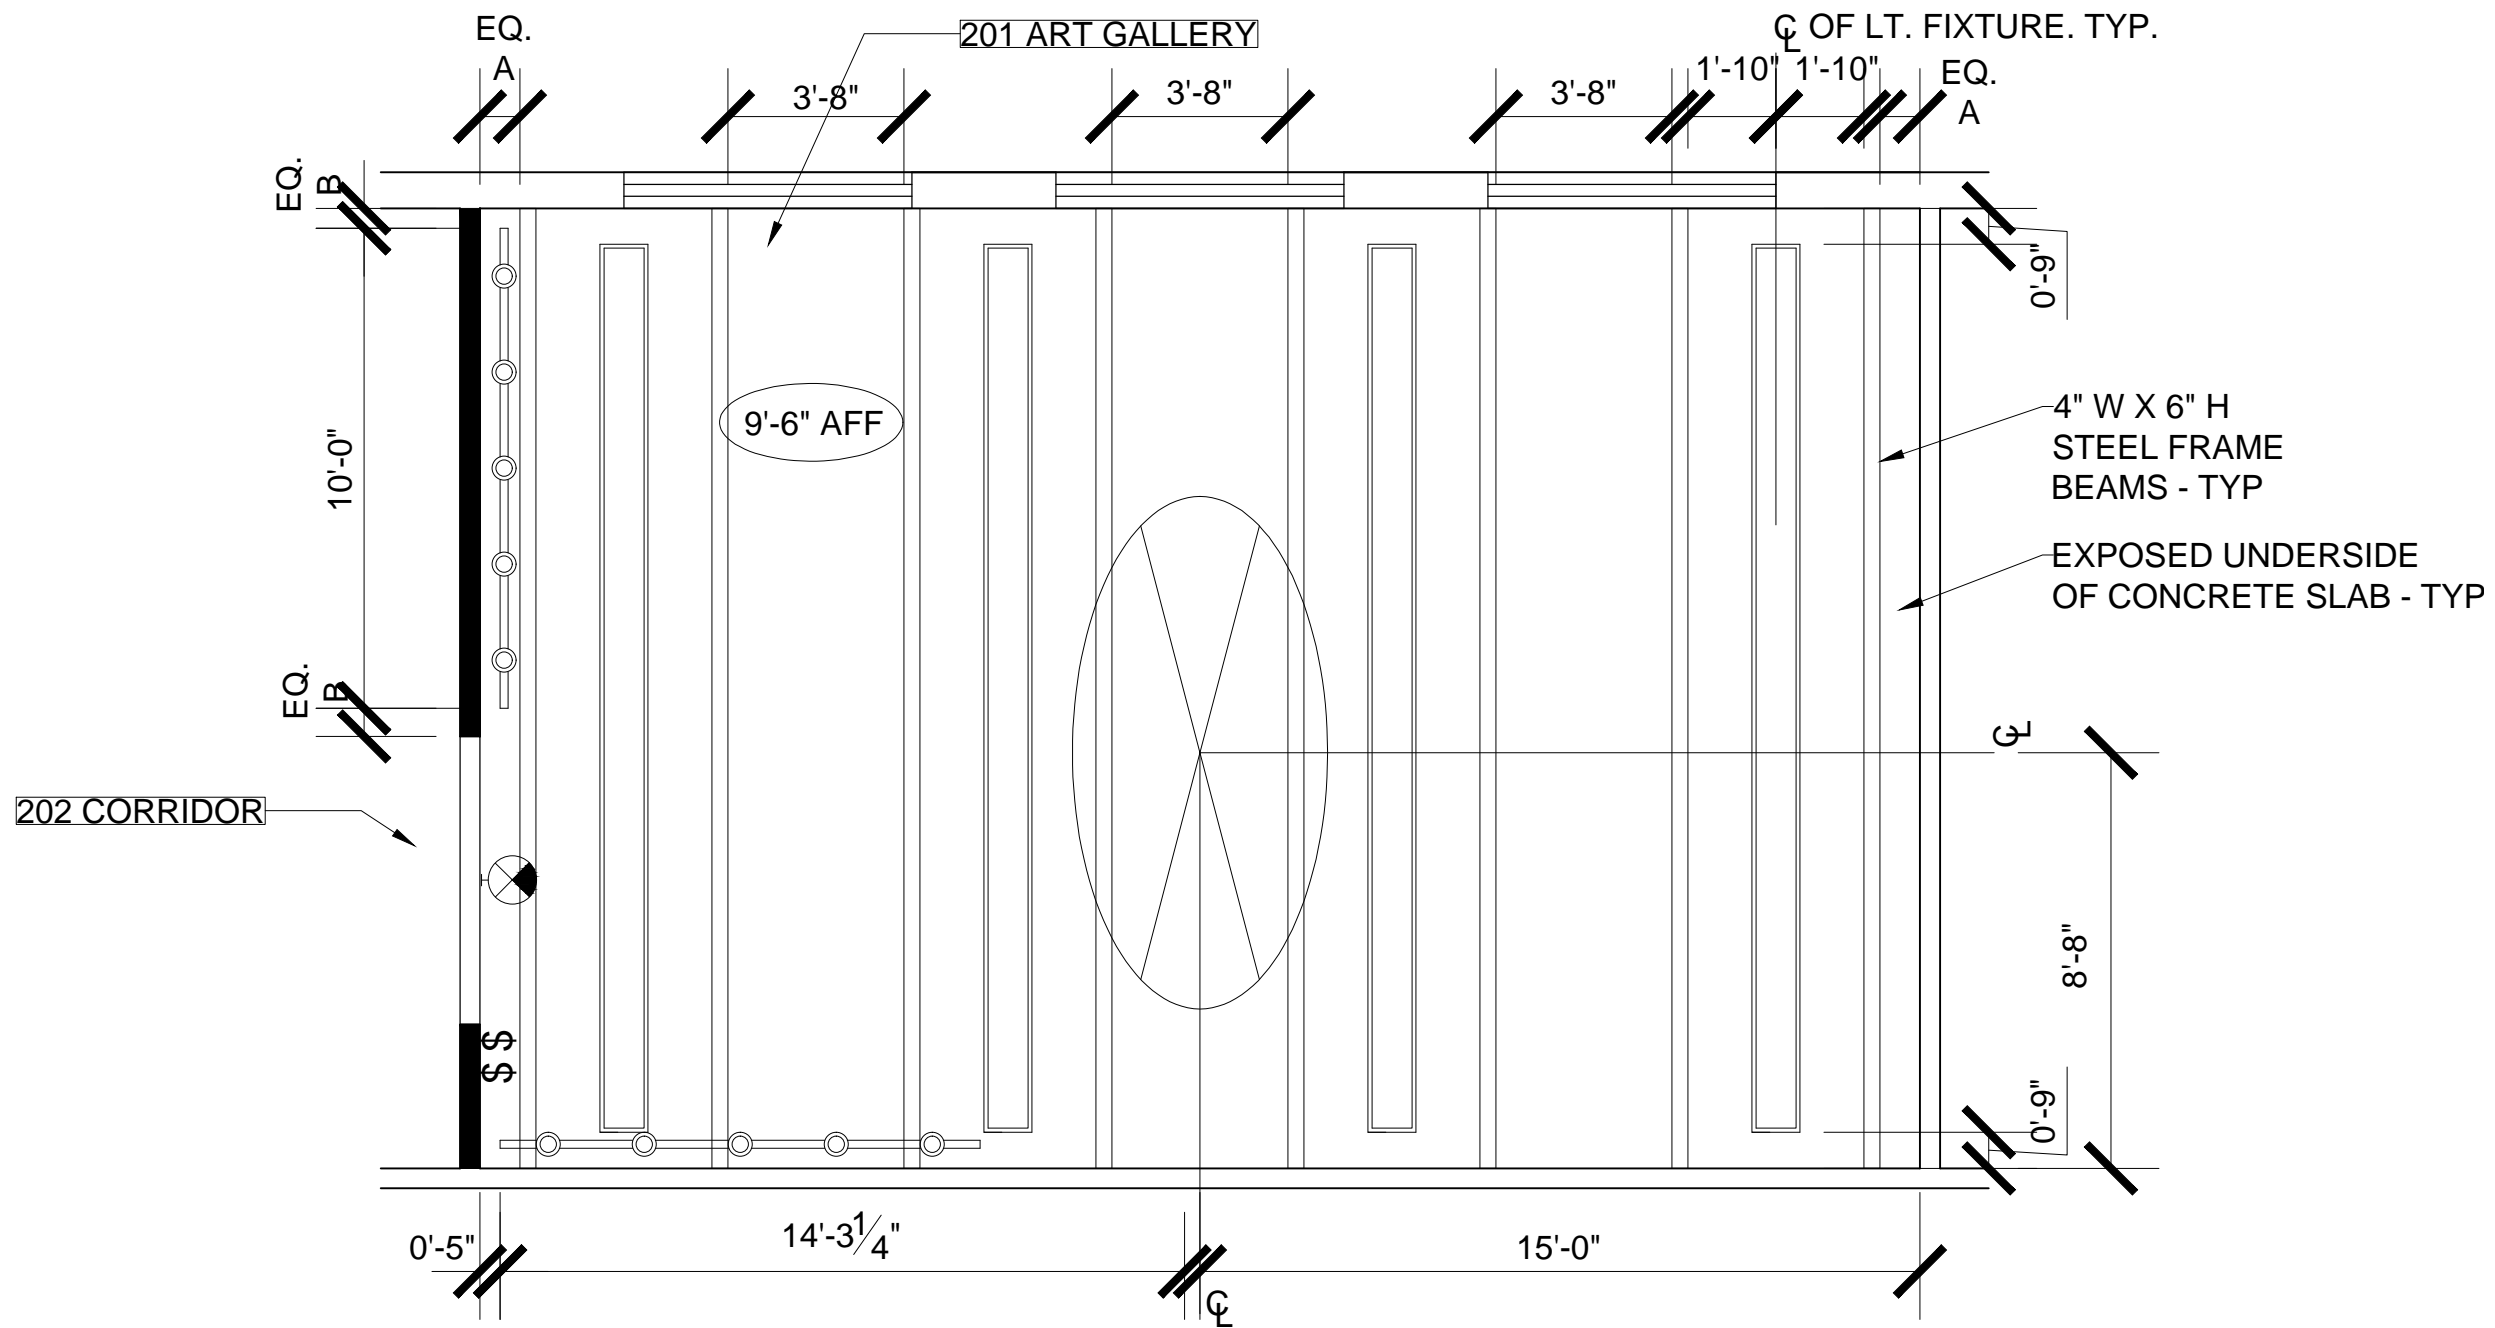

1 UPPER LEVEL - REFLECTED CEILING PLAN  
 SCALE: 1/4" = 1'-0"


General Notes

No.	Revision/Issue	Date

Firm Name and Address  
**CHRISTIN CUNNINGHAM**

Project Name and Address  
**RECEPTION AREA - ART SHOP**

Project	Sheet
Date 2-22-2017	A 2.2
Scale 1/4" = 1'-0"	

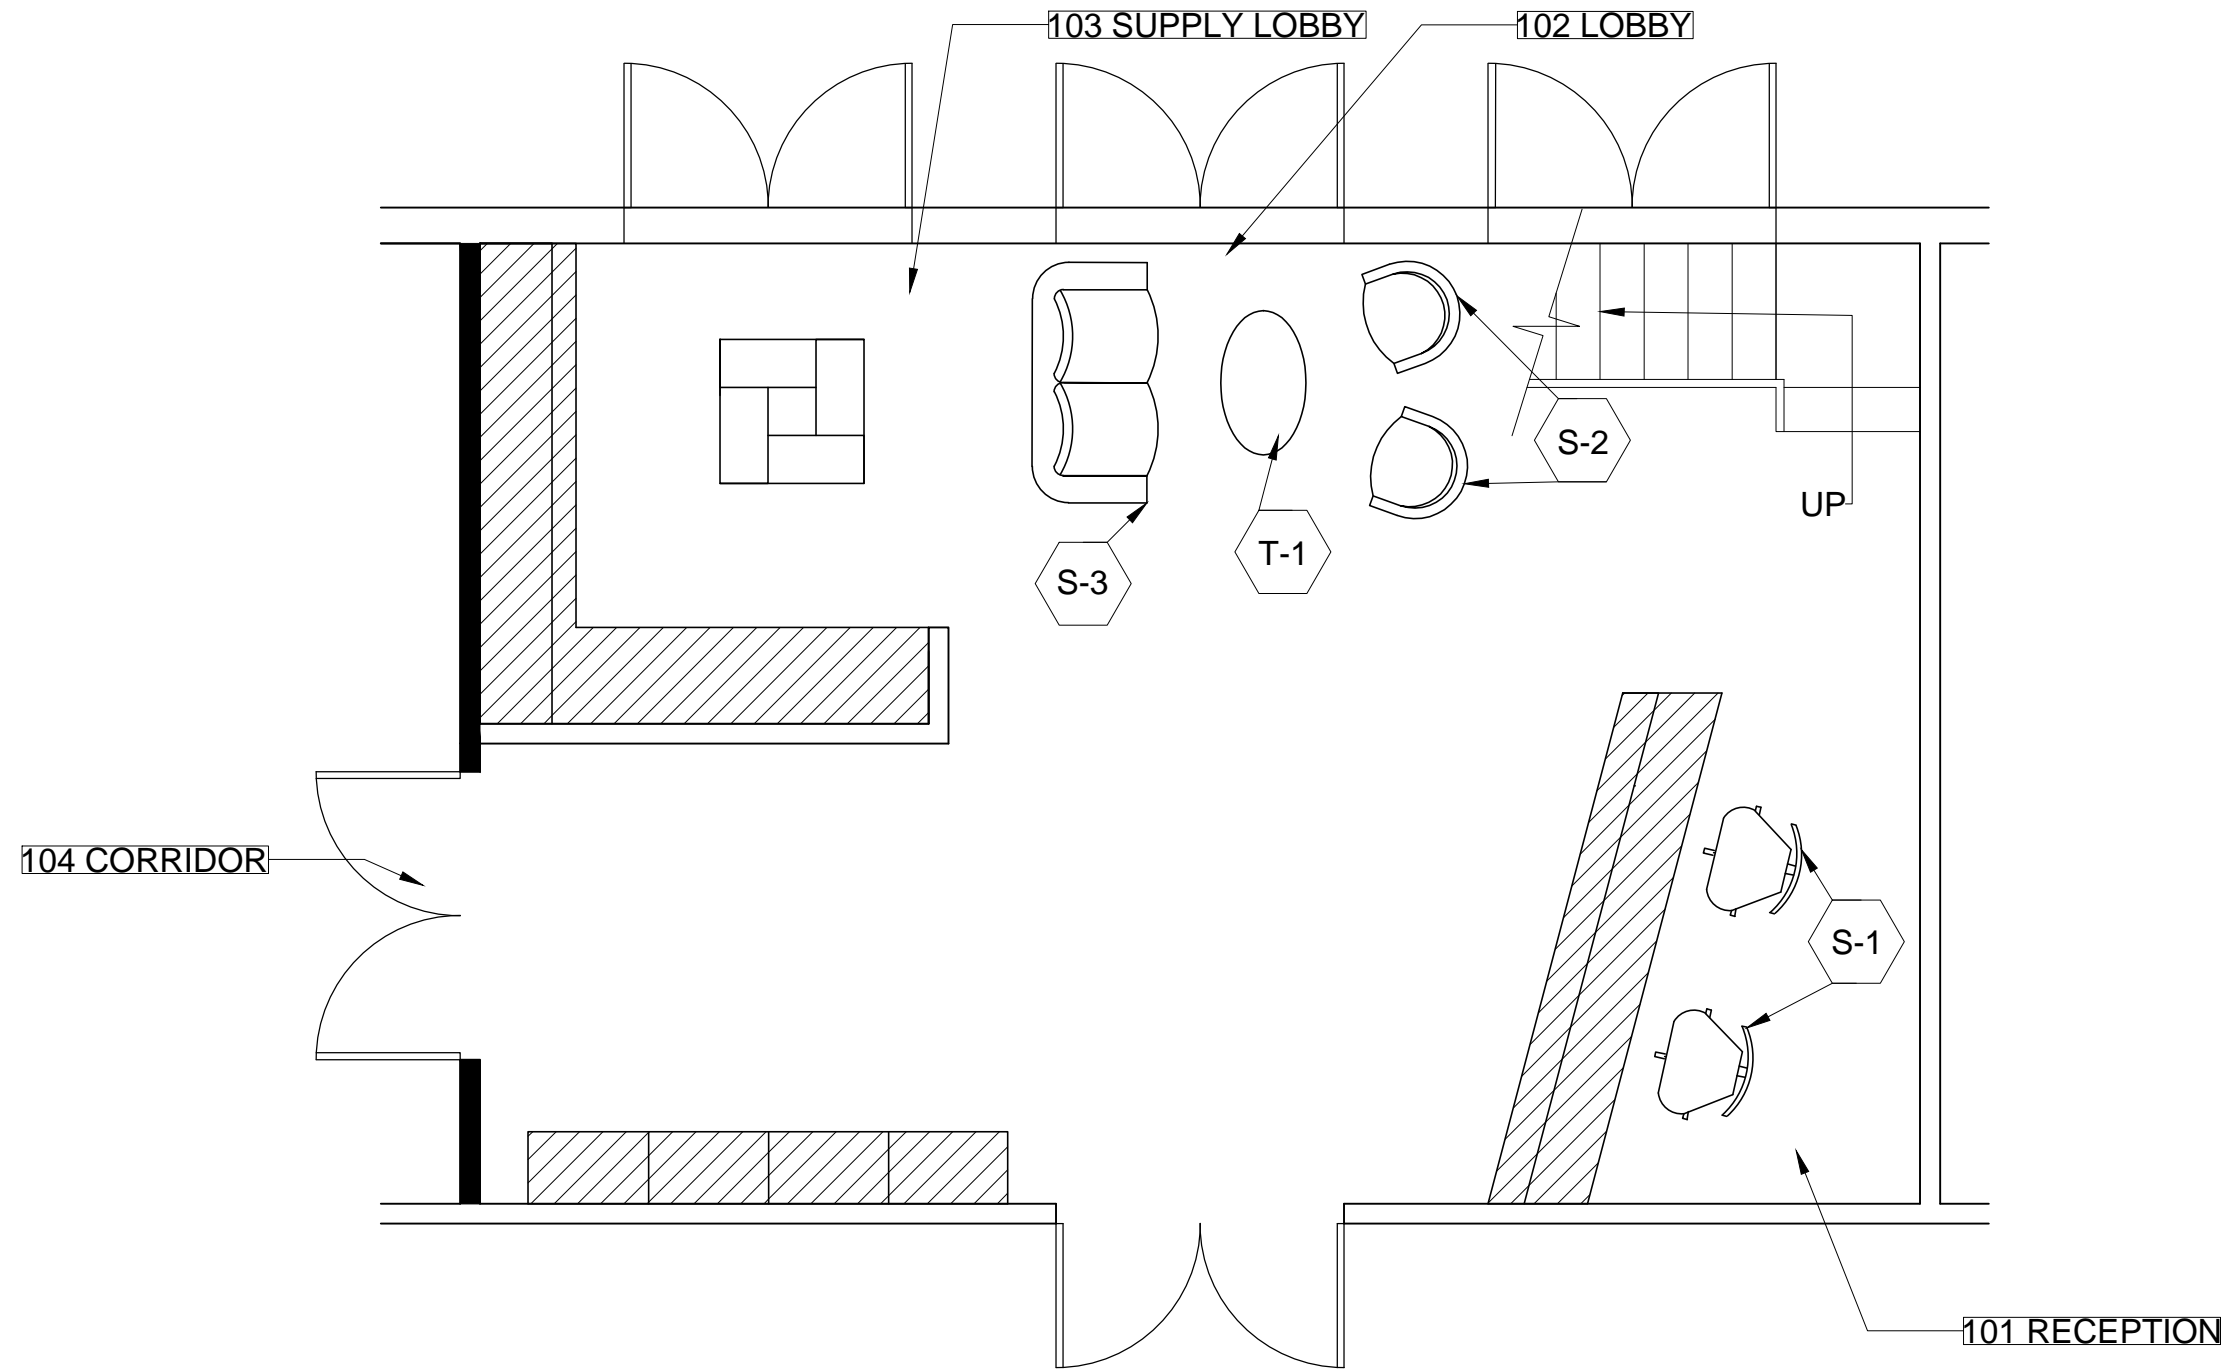

1 LOWER LEVEL - FURNITURE PLAN  
 SCALE:  $\frac{1}{4}'' = 1'-0''$


General Notes

No.	Revision/Issue	Date

Firm Name and Address  
**CHRISTIN  
 CUNNINGHAM**

Project Name and Address  
**RECEPTION  
 AREA - ART  
 SHOP**

Project	Sheet
Date <b>2-22-2017</b>	F 1.1
Scale $\frac{1}{4}''-1'-0''$	

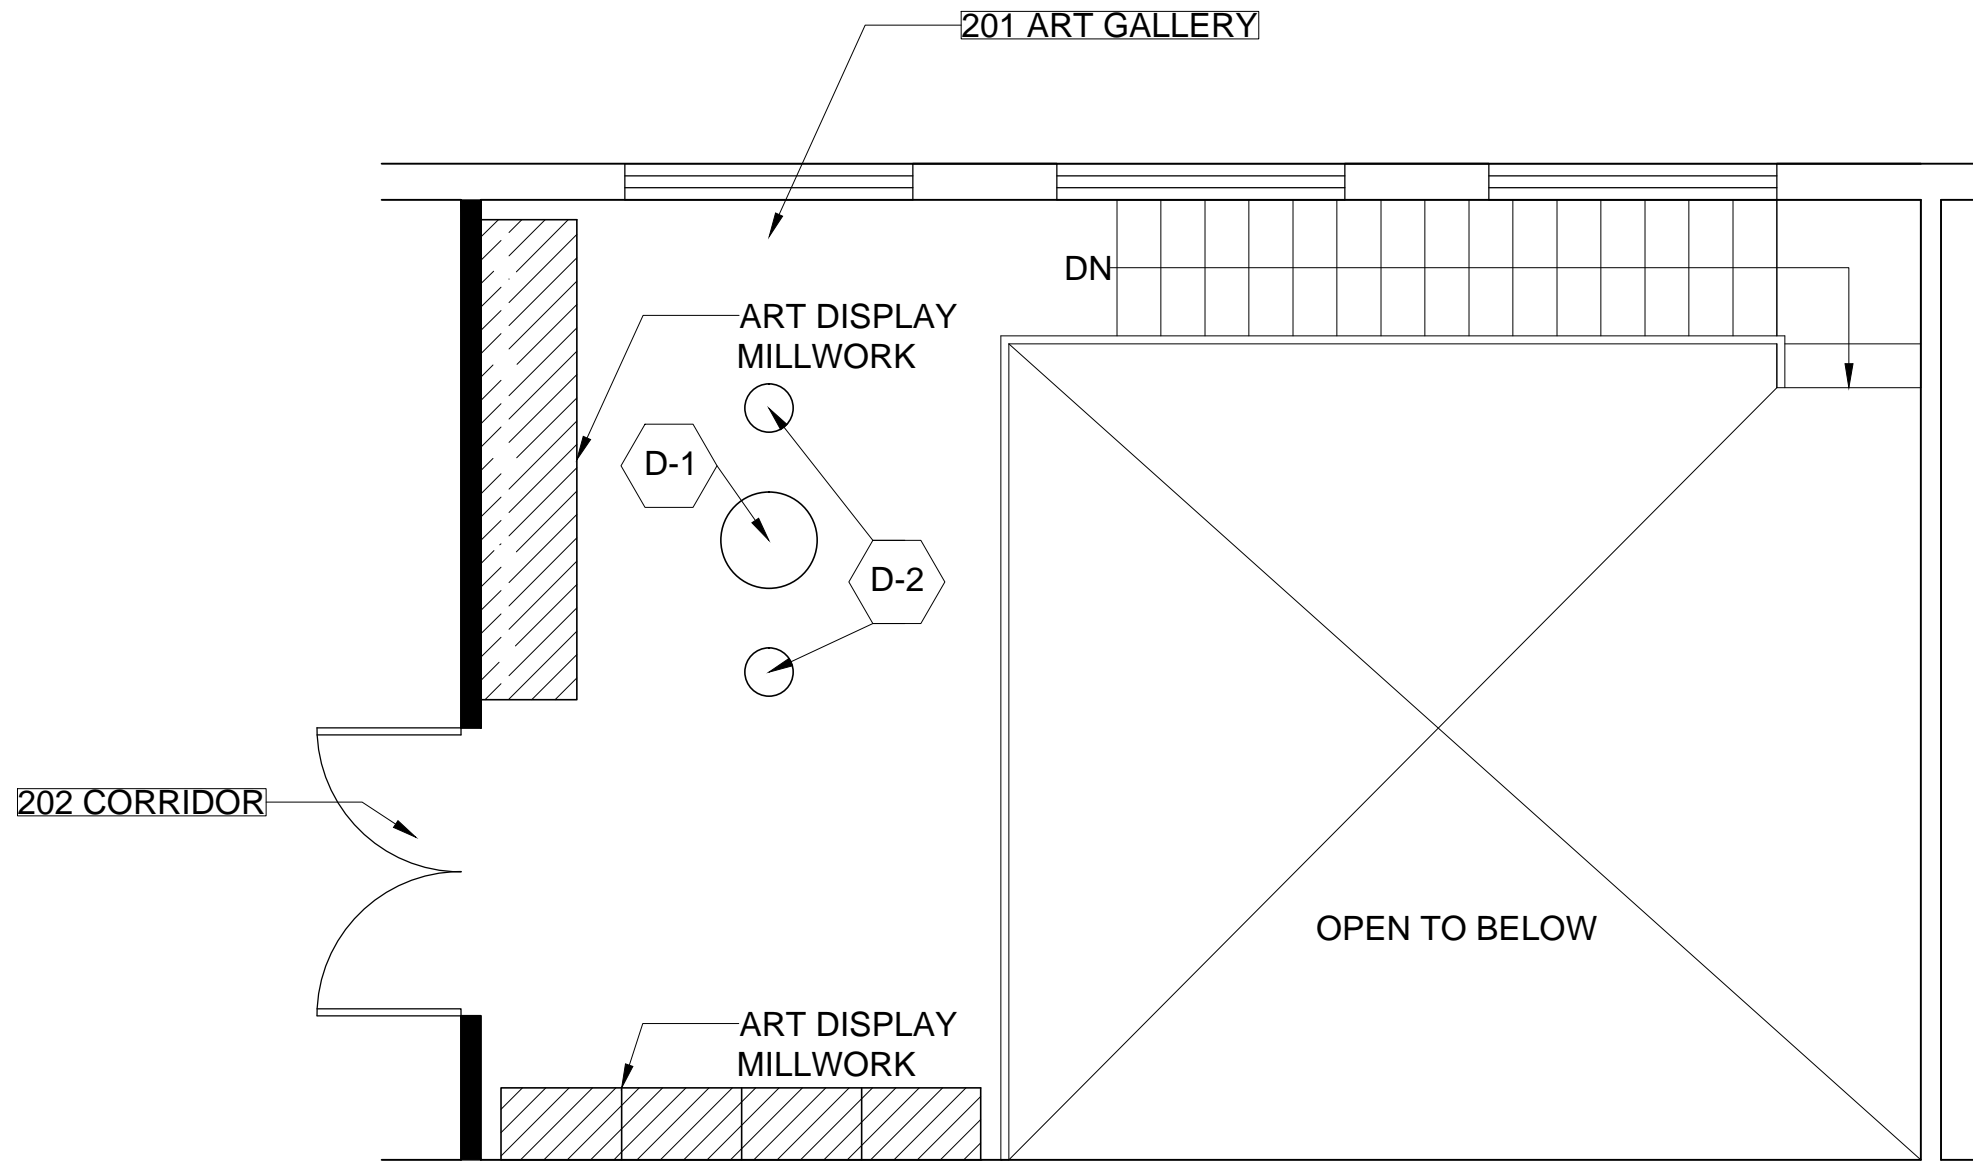

1 UPPER LEVEL - FURNITURE PLAN  
 SCALE: 1/4" = 1'-0"

General Notes

No.	Revision/Issue	Date

Firm Name and Address  
**CHRISTIN  
 CUNNINGHAM**

Project Name and Address  
**RECEPTION  
 AREA - ART  
 SHOP**

Project	Sheet
Date 2-22-2017	F 1.2
Scale 1/4"-1'-0"	





