

1 LOWER LEVEL - PARTITION PLAN
 SCALE: $\frac{1}{4}'' = 1'-0''$


General Notes

No.	Revision/Issue	Date

Firm Name and Address
 DAI
 JIMENEZ

Project Name and Address
 PORTFOLIO
 ONE

Project	P.ONE	Sheet
Date	3/1/17	A1.1
Scale	$\frac{1}{4}'' = 1'-0''$	

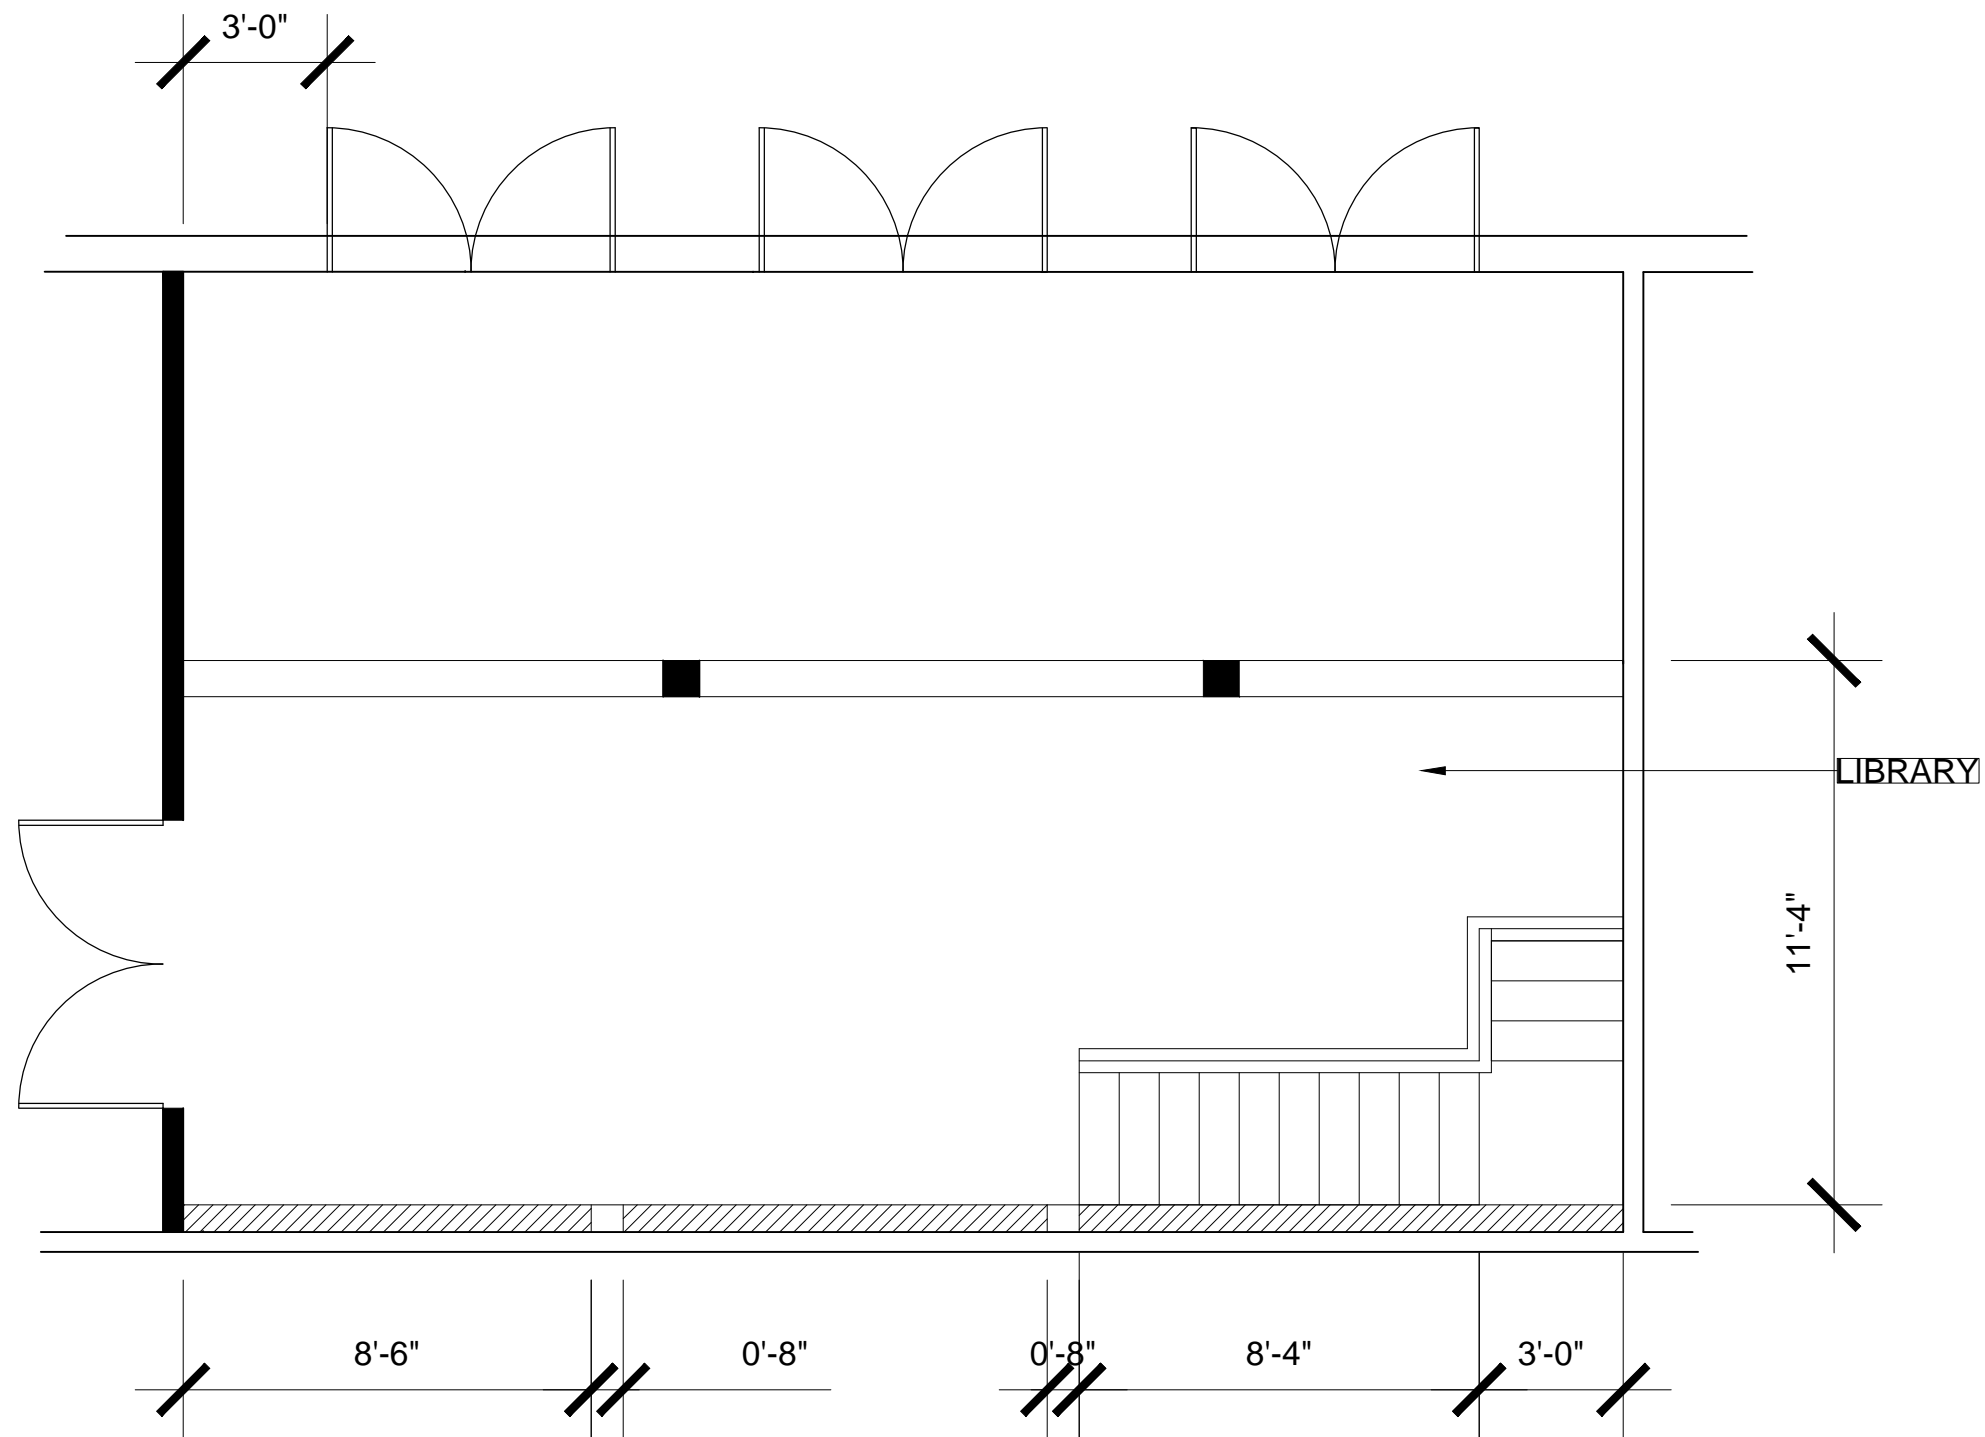

1 UPPER LEVEL - PARTITION PLAN
 SCALE: $\frac{1}{4}'' = 1'-0''$


General Notes

No.	Revision/Issue	Date

Firm Name and Address
 DAI
 JIMENEZ

Project Name and Address
 PORTFOLIO
 ONE

Project	P.ONE	Sheet
Date	3/1/17	A1.2
Scale	$\frac{1}{4}'' = 1'-0''$	

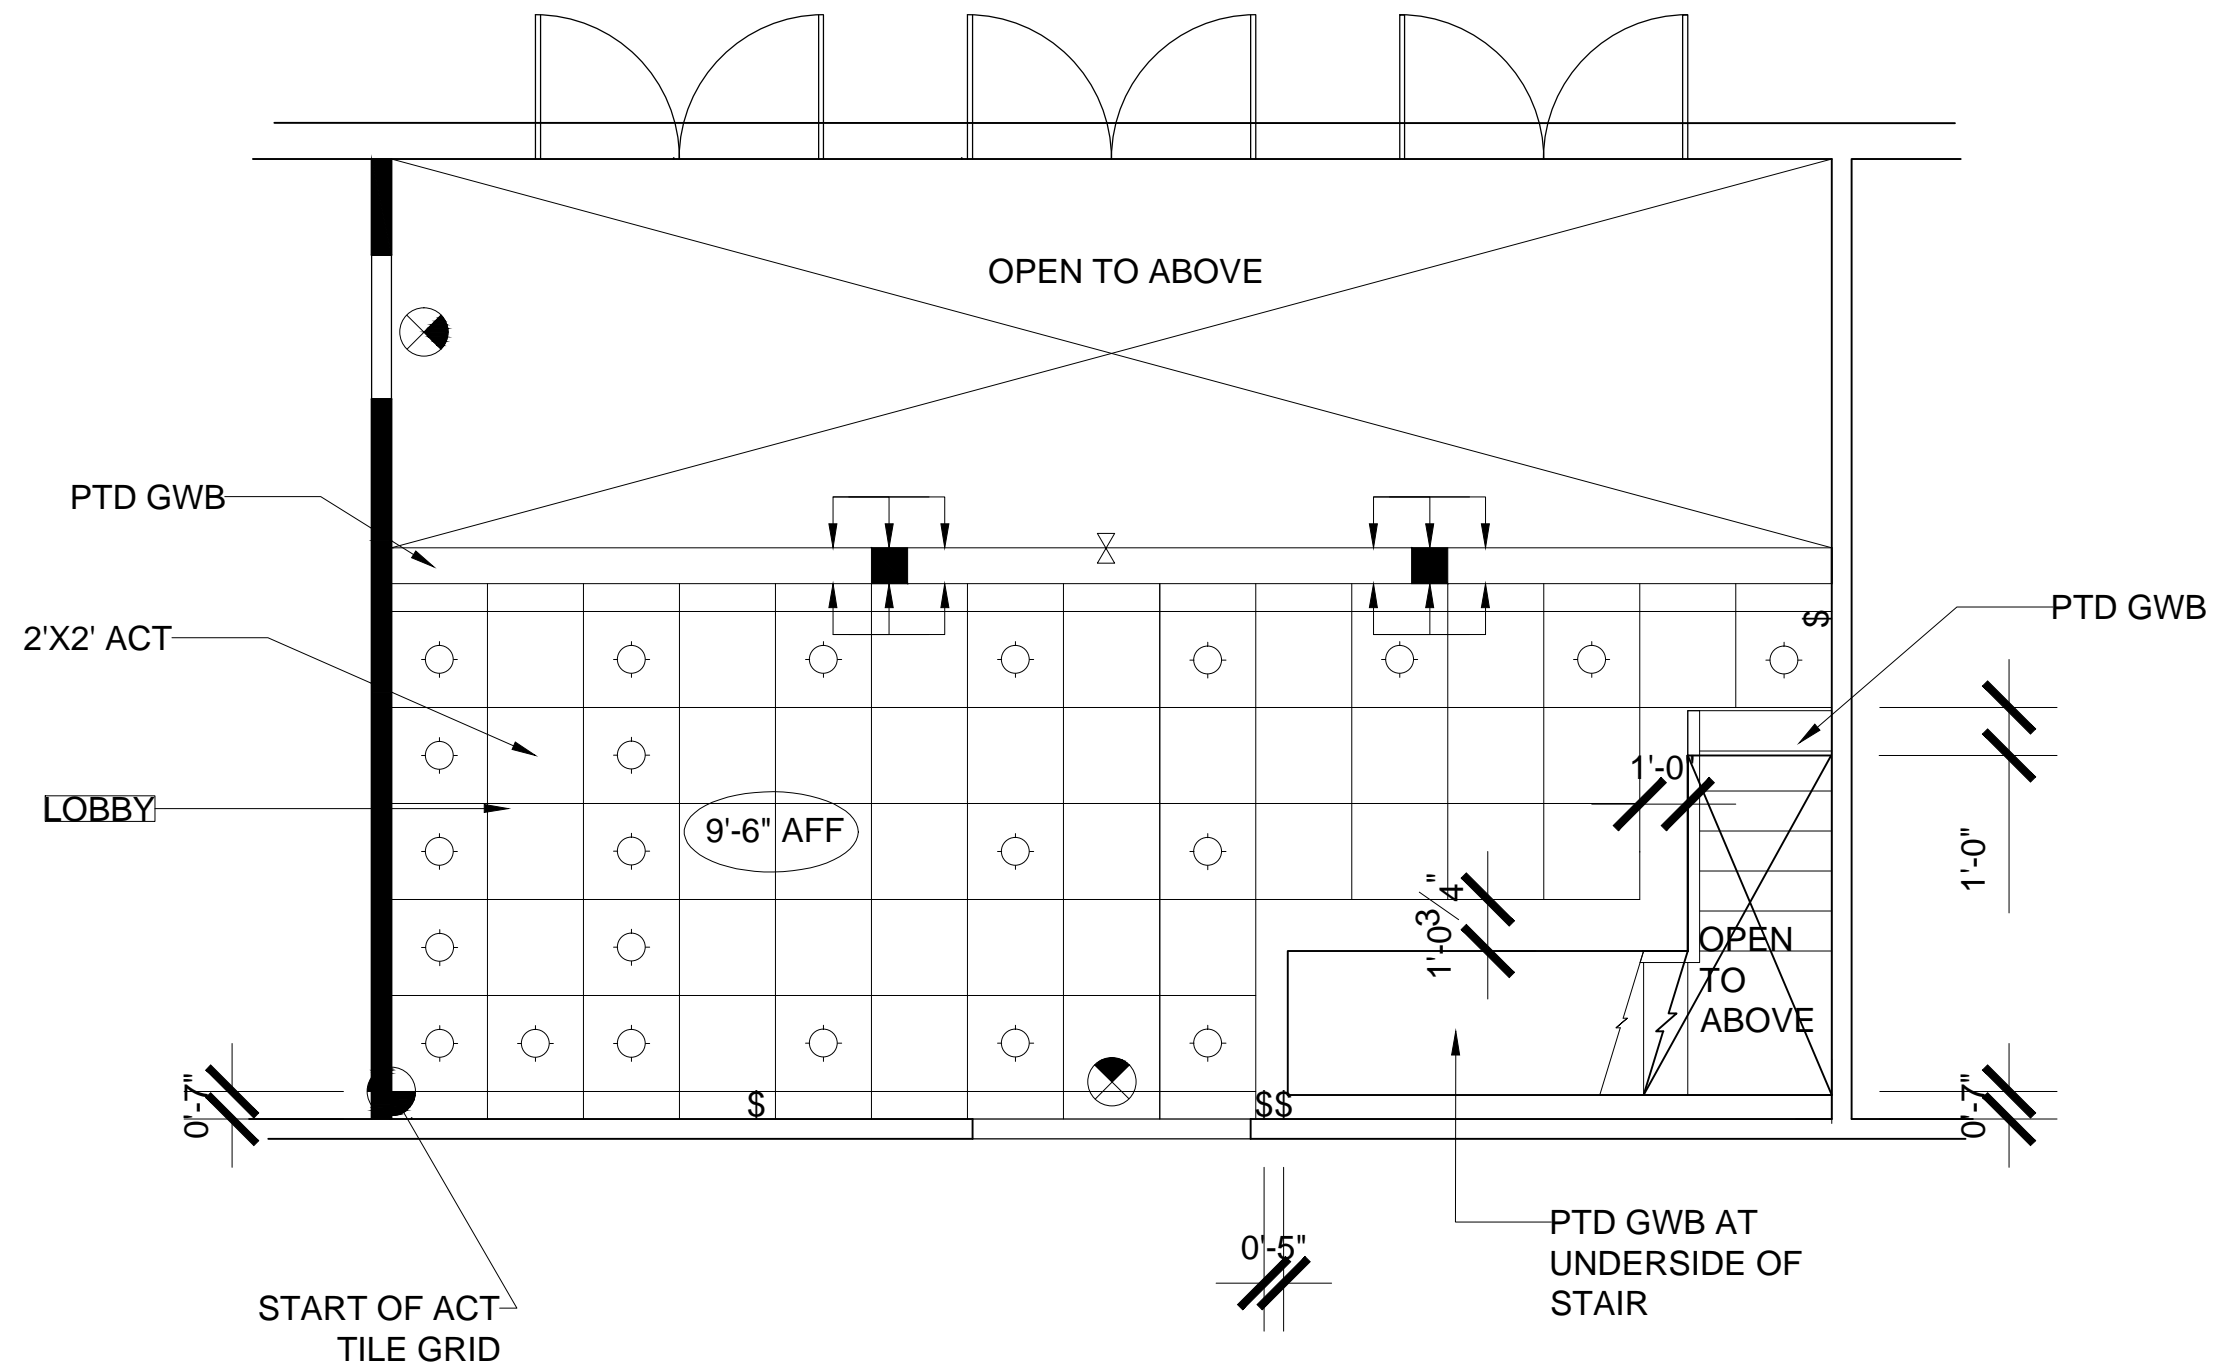

1 LOWER LEVEL - REFLECTED CEILING PLAN
 SCALE: 1/4" = 1'-0"


General Notes

No.	Revision/Issue	Date

Firm Name and Address
 DAI
 JIMENEZ

Project Name and Address
 PORTFOLIO
 ONE

Project	P.ONE	Sheet
Date	3/1/17	A2.1
Scale	1/4" = 1'-0"	

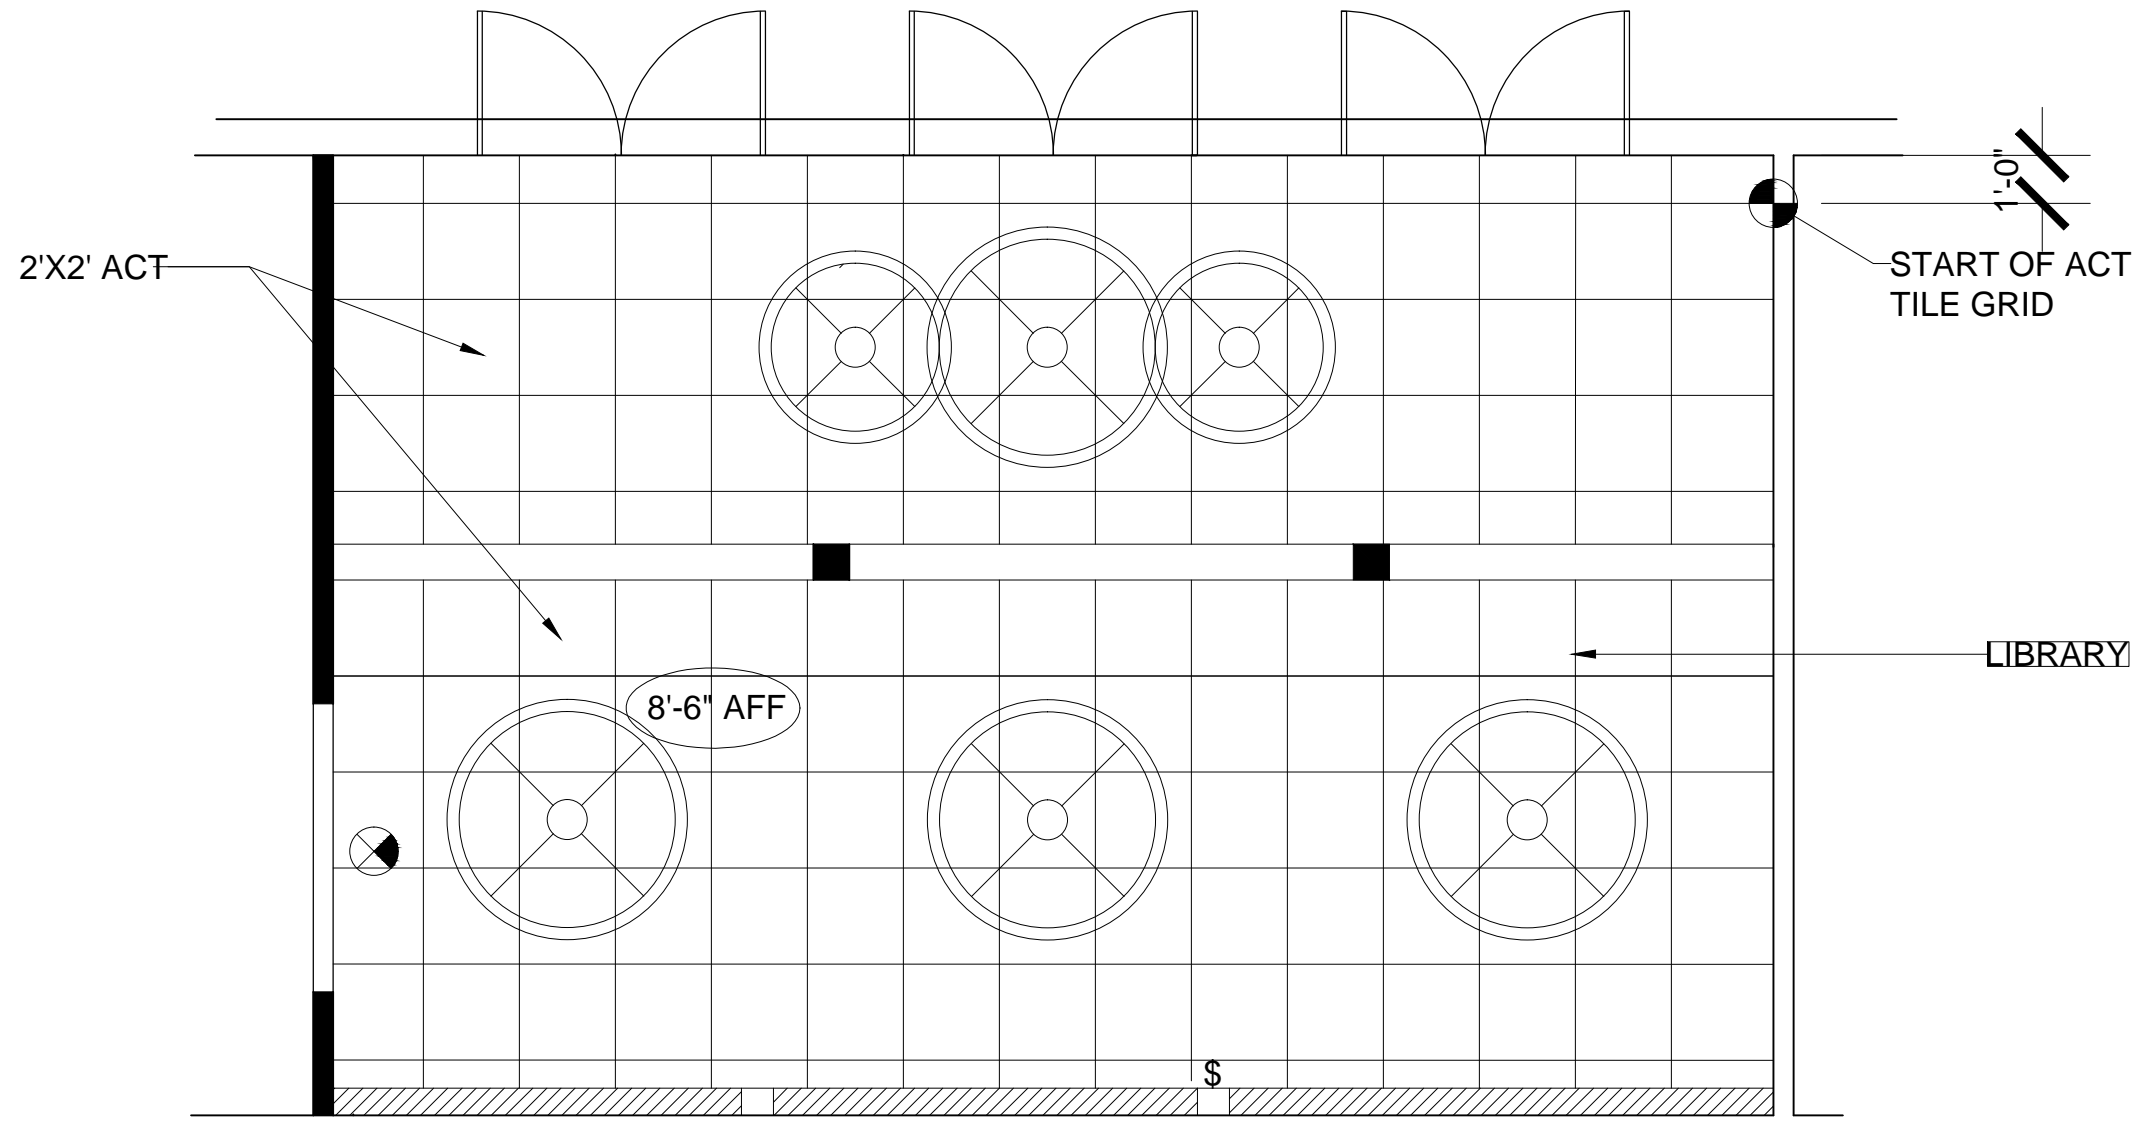

1 UPPER LEVEL - REFLECTED CEILING PLAN
 SCALE: $\frac{1}{4}'' = 1'-0''$


General Notes

No.	Revision/Issue	Date

Firm Name and Address
 DAI
 JIMENEZ

Project Name and Address
 PORTFOLIO
 ONE

Project	P.ONE	Sheet
Date	3/1/17	A2.2
Scale	$\frac{1}{4}'' = 1'-0''$	

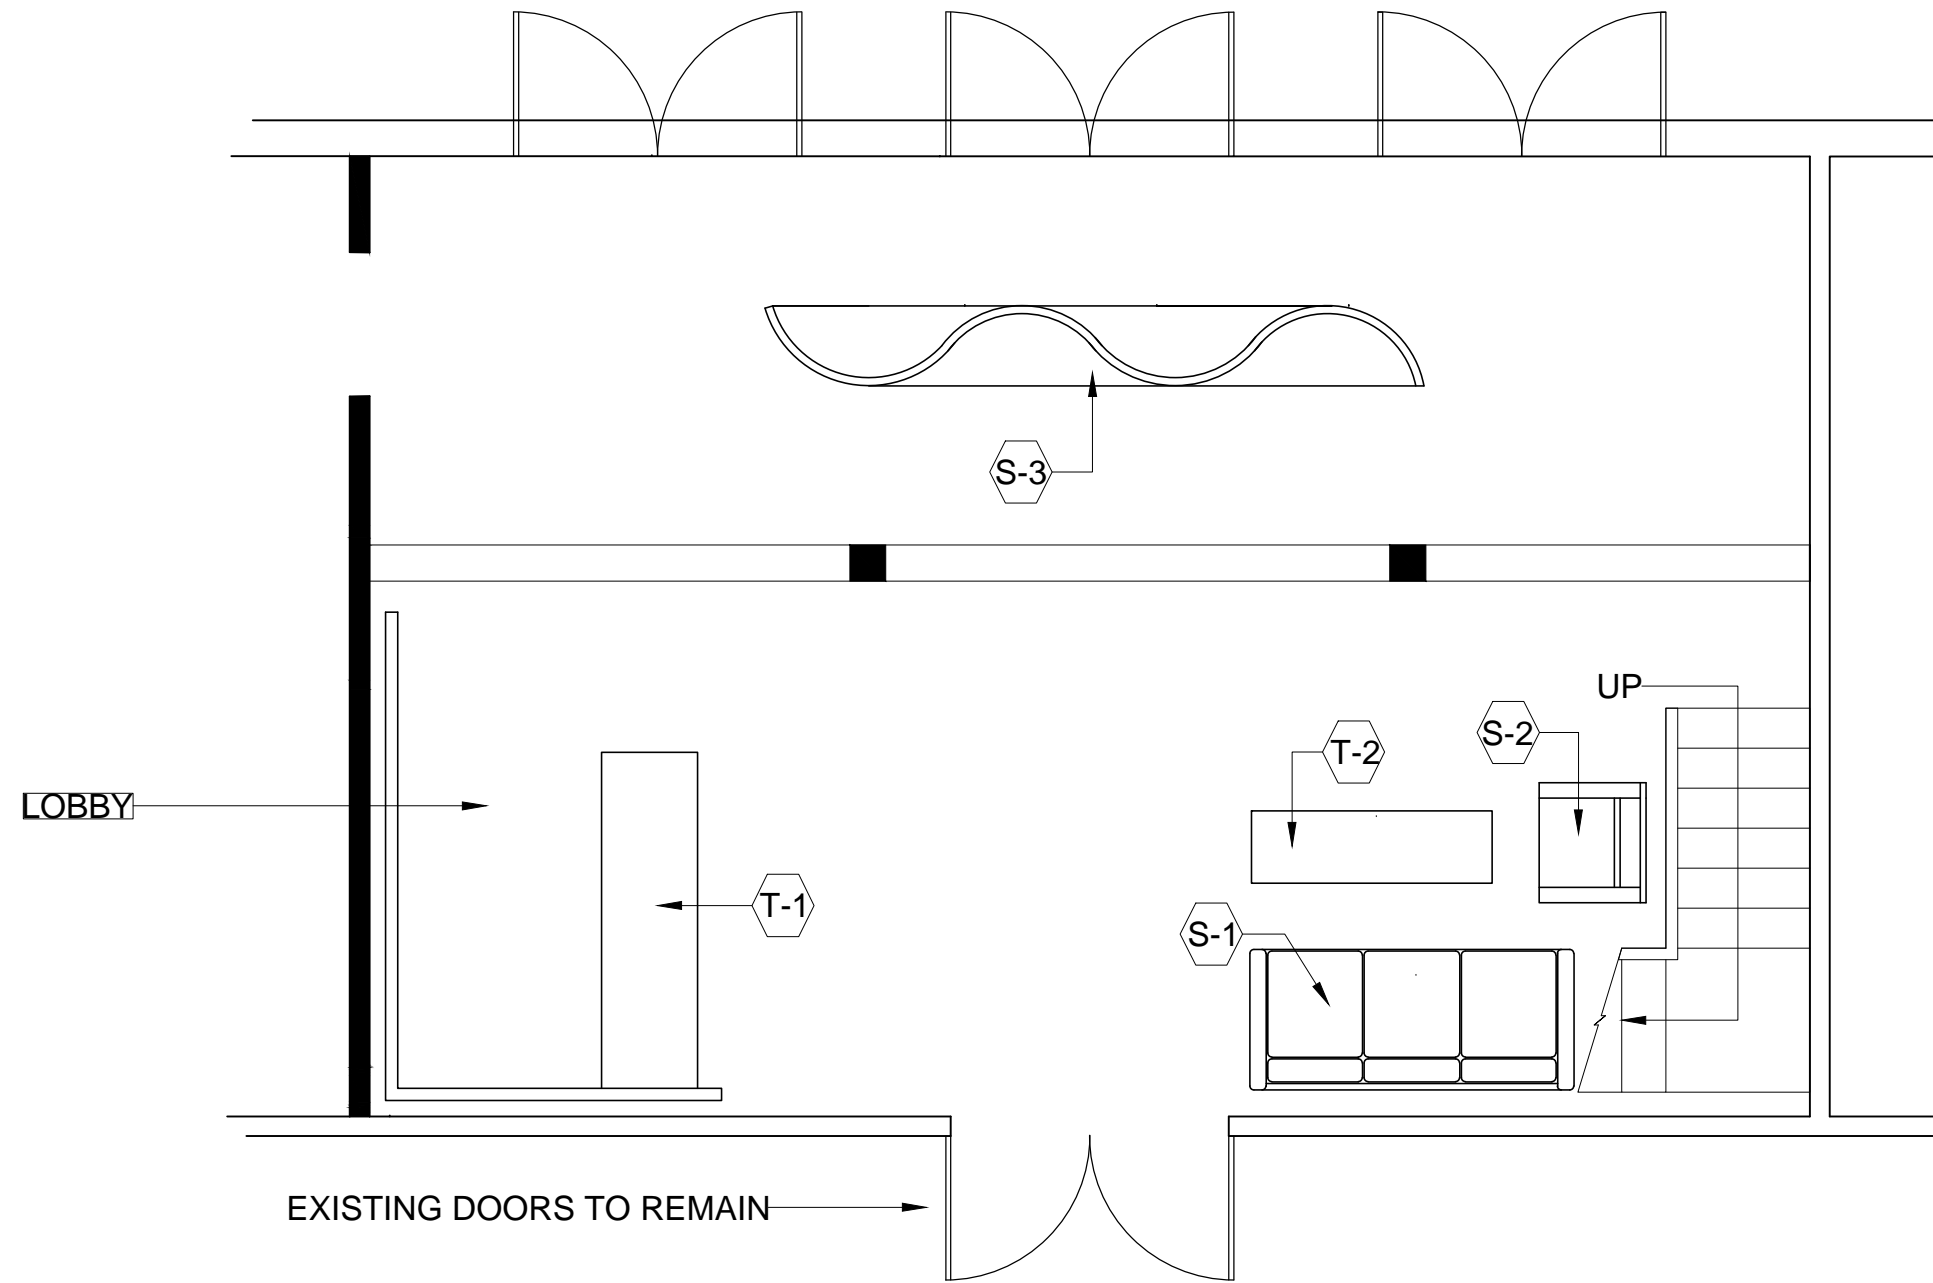

1 LOWER LEVEL - FURNITURE PLAN
SCALE: $\frac{1}{4}'' = 1'-0''$

General Notes

No.	Revision/Issue	Date

Firm Name and Address

DAI
JIMENEZ

Project Name and Address

PORTFOLIO
ONE


Project P.ONE

Sheet

Date 3/1/17

F1.1

Scale $\frac{1}{4}'' = 1'-0''$

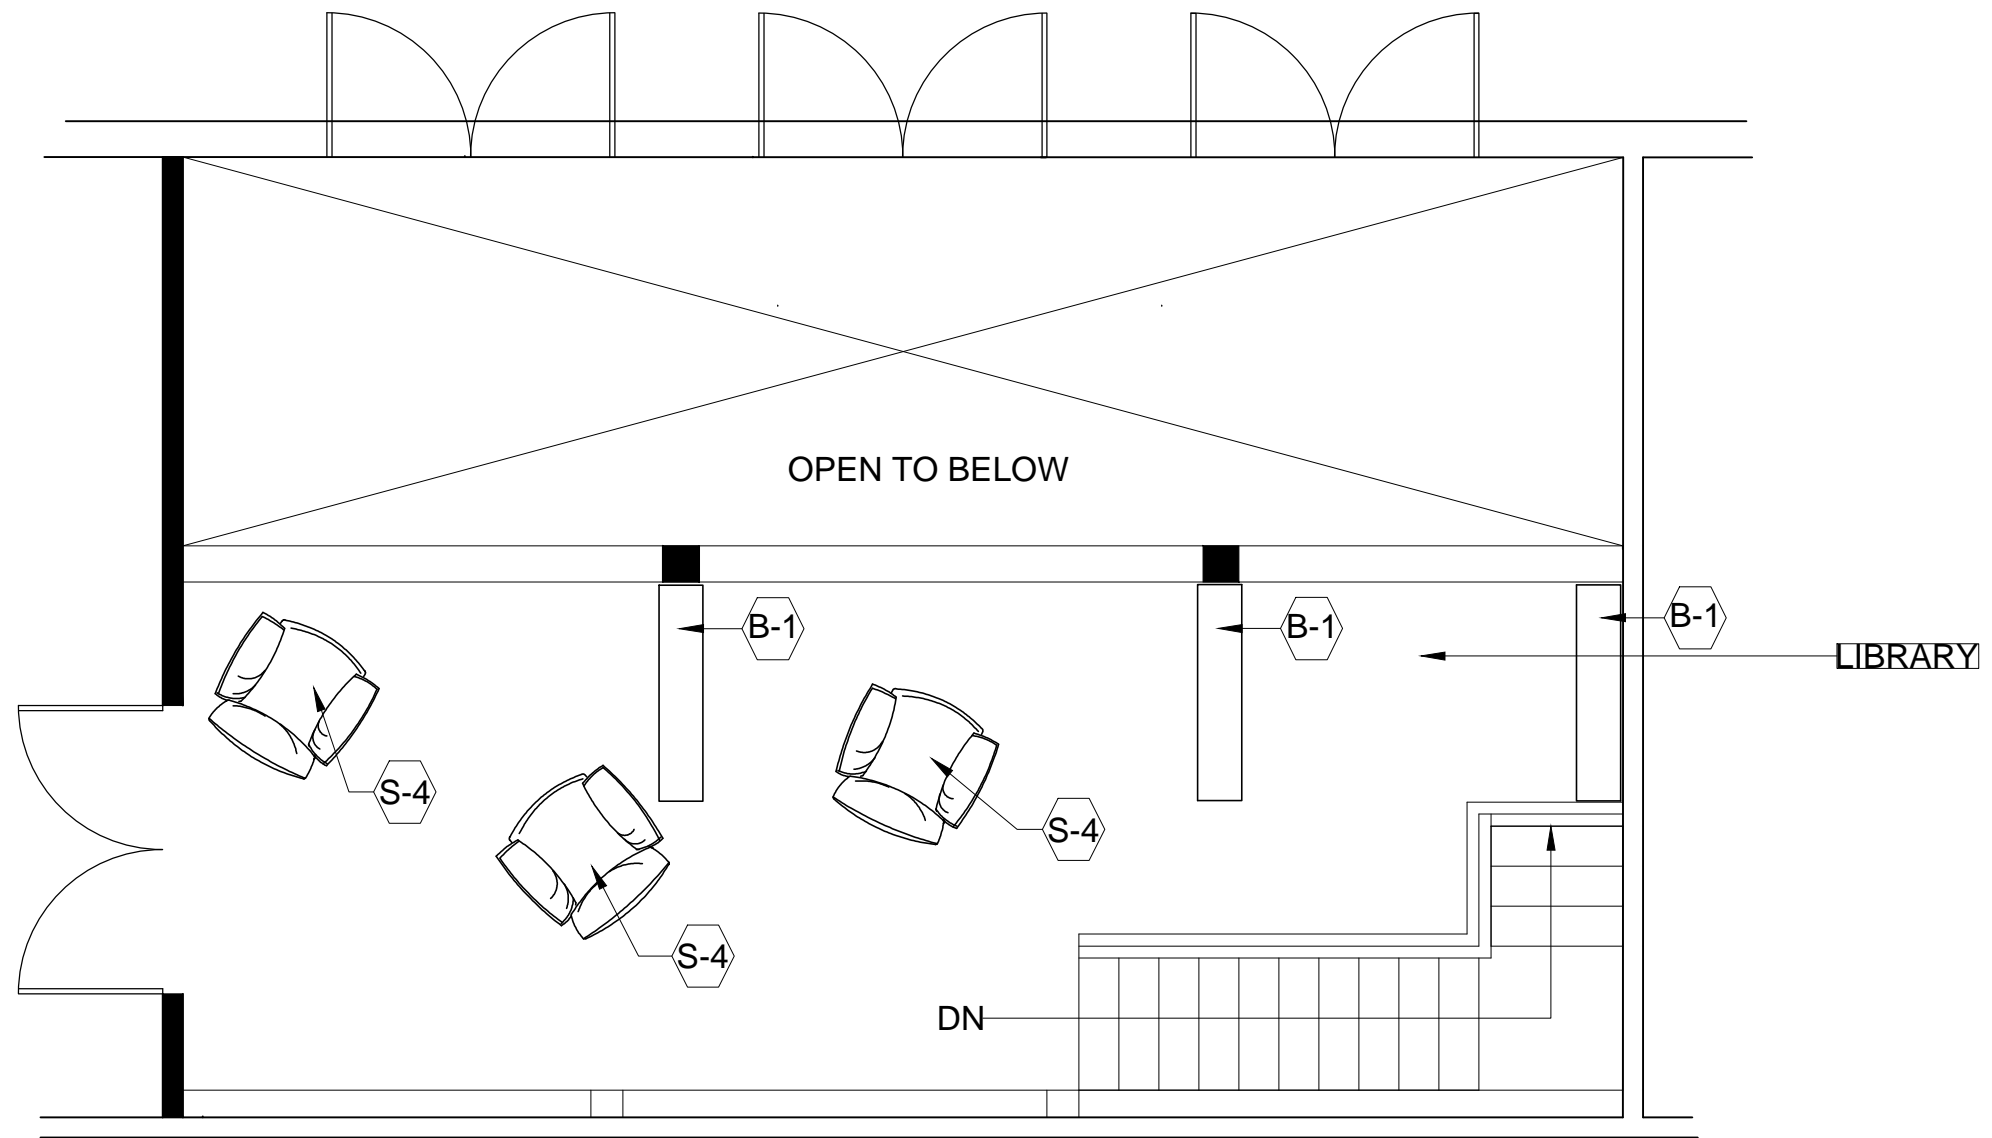

1 UPPER LEVEL - FURNITURE PLAN
 SCALE; $\frac{1}{4}'' = 1'-0''$

General Notes

No.	Revision/Issue	Date

Firm Name and Address
 DAI
 JIMENEZ





Project Name and Address
 PORTFOLIO
 ONE

Project	P.ONE	Sheet
Date	3/1/17	F1.2
Scale	$\frac{1}{4}'' = 1'-0''$	

FURNITURE SCHEDULE

CODE	DESCRIPTION	DIMENSION	SPECIFICATION
T-1	RECEPTION DESK	7'-0" W X 2'-0" D X 3'-2" H	CARRERA MARBLE
T-2	COFFEE TABLE	5'-0" W X 1'-6" D X 1'-6" H	CHERRY WOOD
S-1	COUCH	6'-9" W X 2'-11 1/4" D X 3'-0" H	REGAL BLUE UPHOLSTERY WITH CHERRY WOOD FINISH
S-2	SINGLE SEAT	2'-6" W X 2'- 2 3/4" D X 3'-0" H	REGAL BLUE UPHOLSTERY WITH CHERRY WOOD FINISH
S-3	MULTIPLE SEATING COUCH	13' - 8 3/4" W X 1'- 8" D X 3'-0" H	REGAL BLUE UPHOLSTERY WITH CHERRY WOOD FINISH
S-4	READING CHAIR	2'-9 1/2" W X 3'-0" D X 4'-0" H	RUSTIC BROWN LEATHER
B-1	BOOKSHELF	4'-6" W X 0'-11" D X 7'-0" H	BOOKSHELF

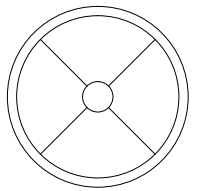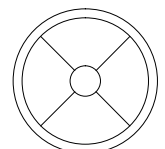LIGHTING SYMBOL LIST AND SCHEDULE

SYMBOL	DESCRIPTION	SPEC	NOTES
	SUSPENDED LUMINAIRE A	5'-0" DIA	FIXTURE CENTERED IN ACT GRID TYP
	SUSPENDED LUMINAIRE B	4'-0" DIA	FIXTURE CENTERED IN ACT GRID TYP
	EXIT SIGN	TBD	CENTERED IN DOOR HEADER
	RECESSED CEILING LUMINAIRE	0'-7" DIA	FIXTURE CENTERED IN ACT GRID TYP
\$	LIGHT SWITCH	TBD	
∞	CHANGE OF ELEVATION		

General Notes

No.	Revision/Issue	Date





Firm Name and Address


DAI
JIMENEZ

Project Name and Address

PORTFOLIO
ONE


Project	P.ONE	Sheet	A3.1
Date	3/1/17		
Scale	1/4" = 1'-0"		

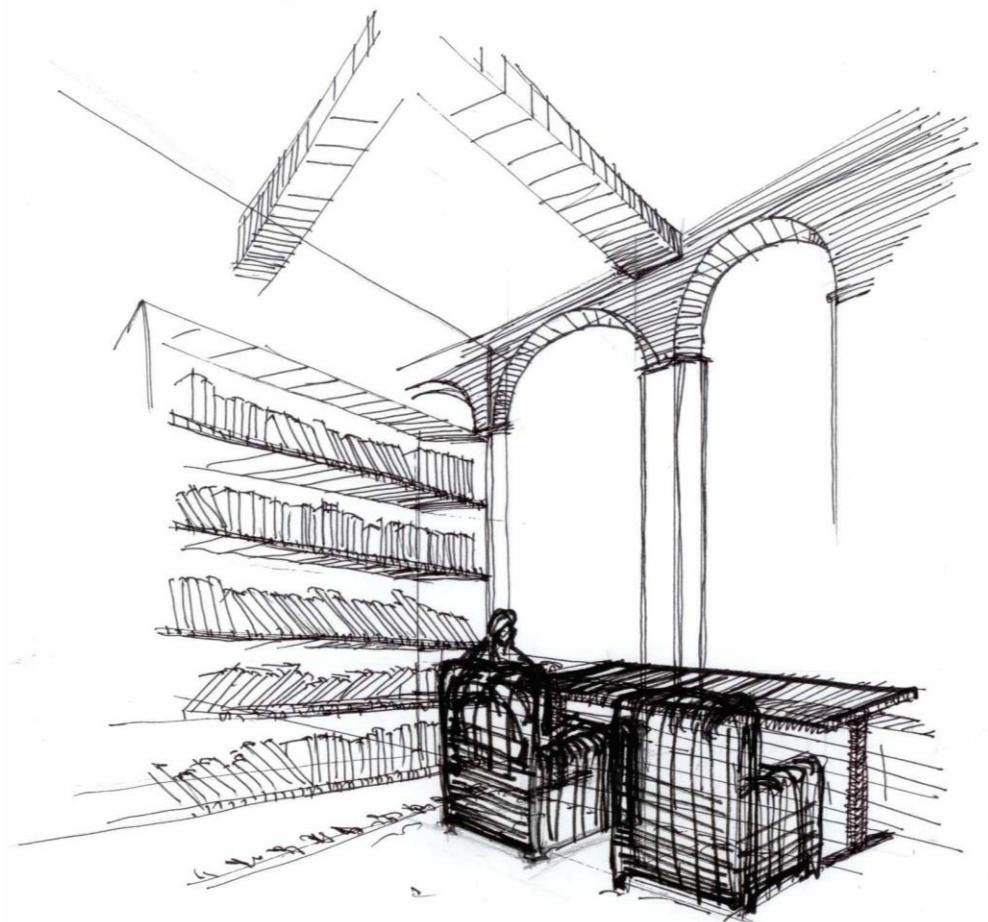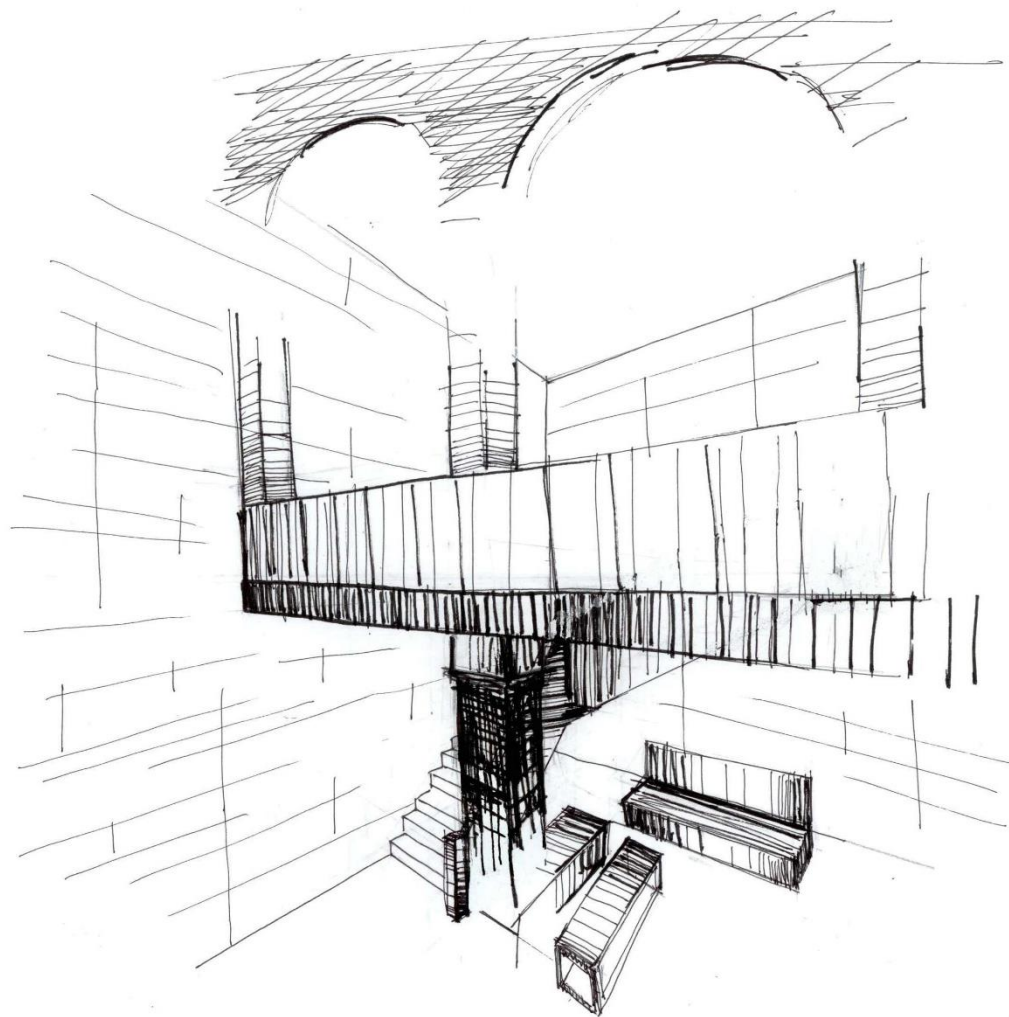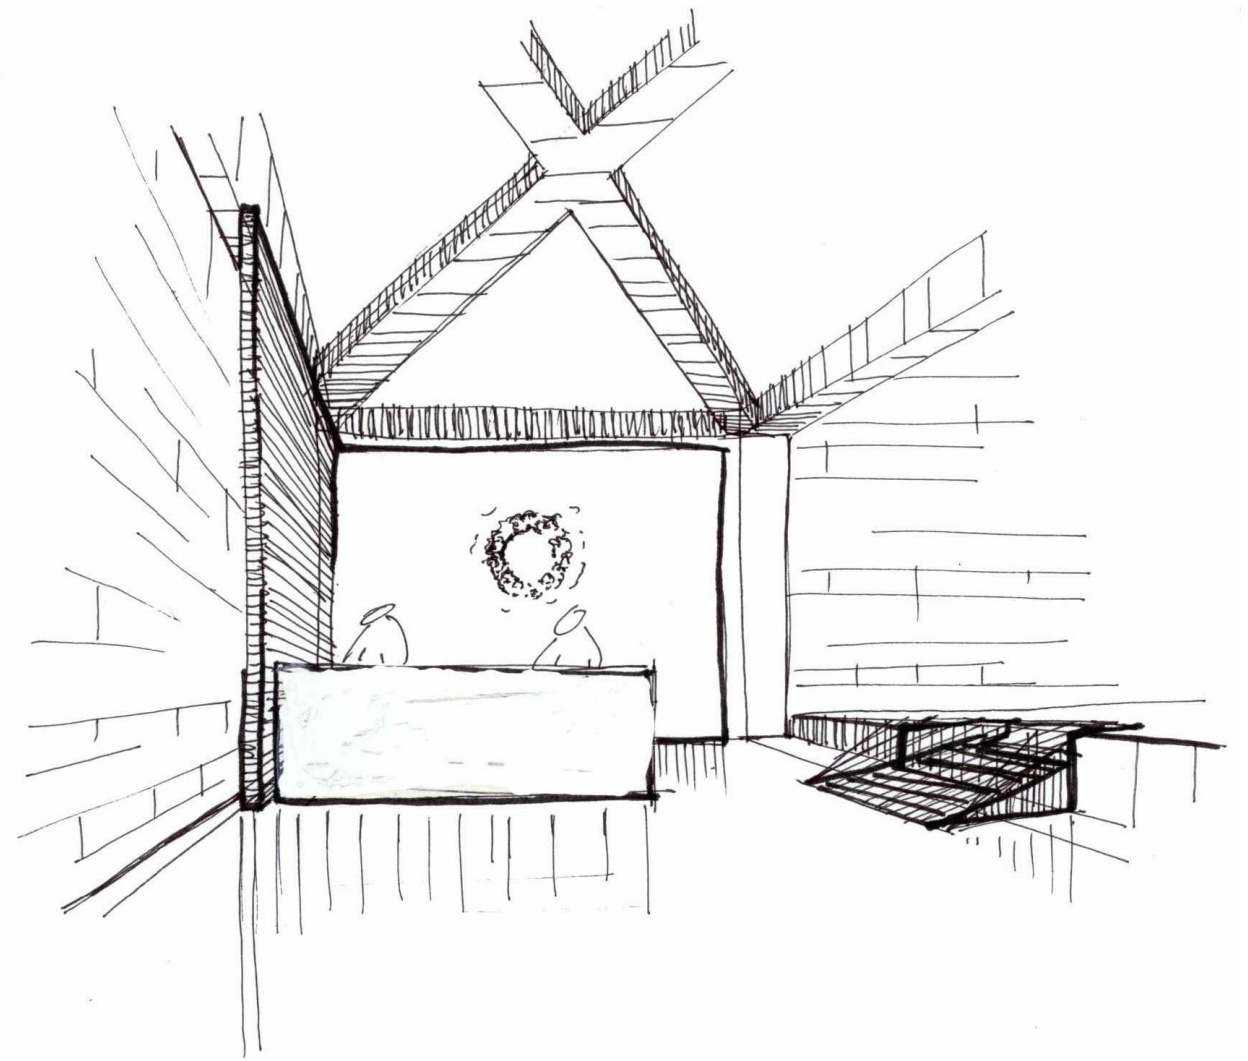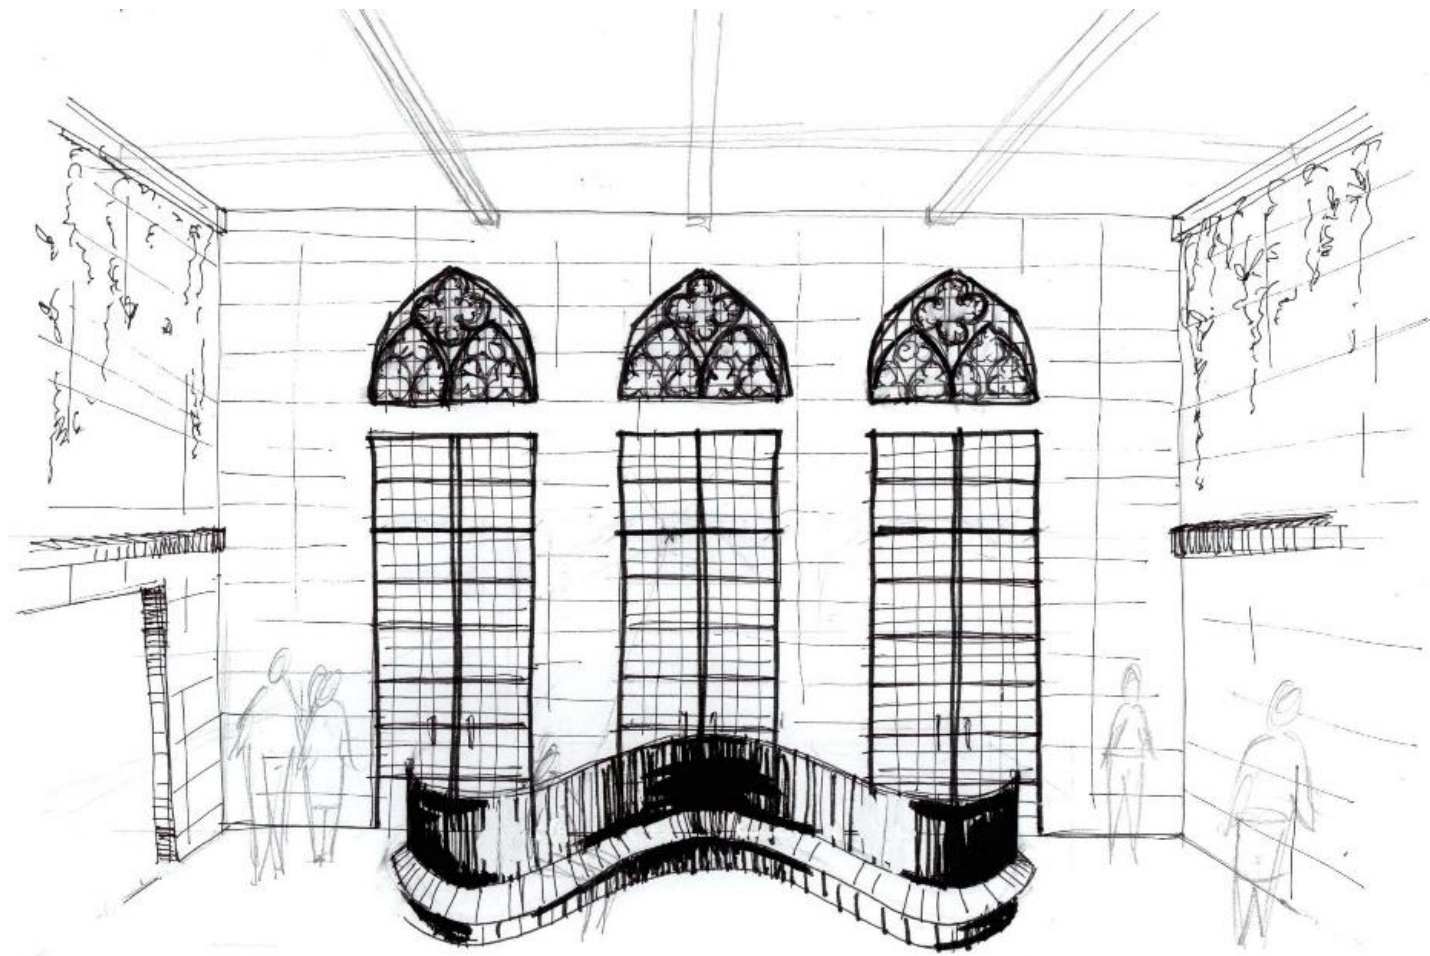

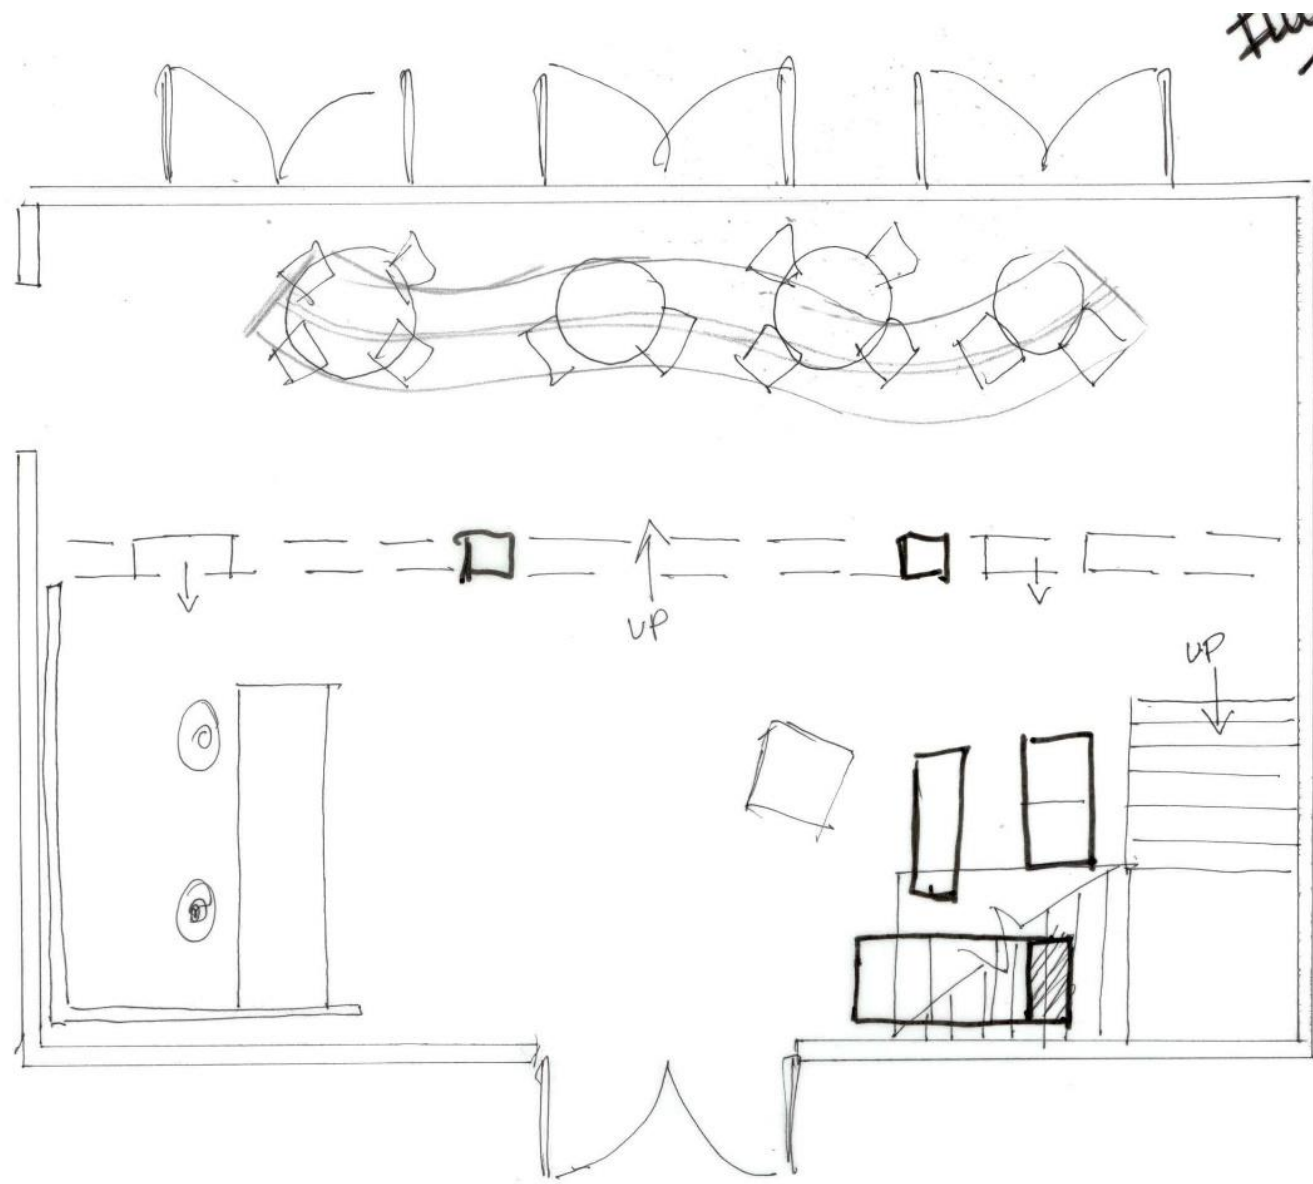

Floor 1

*CHANGE SEATING

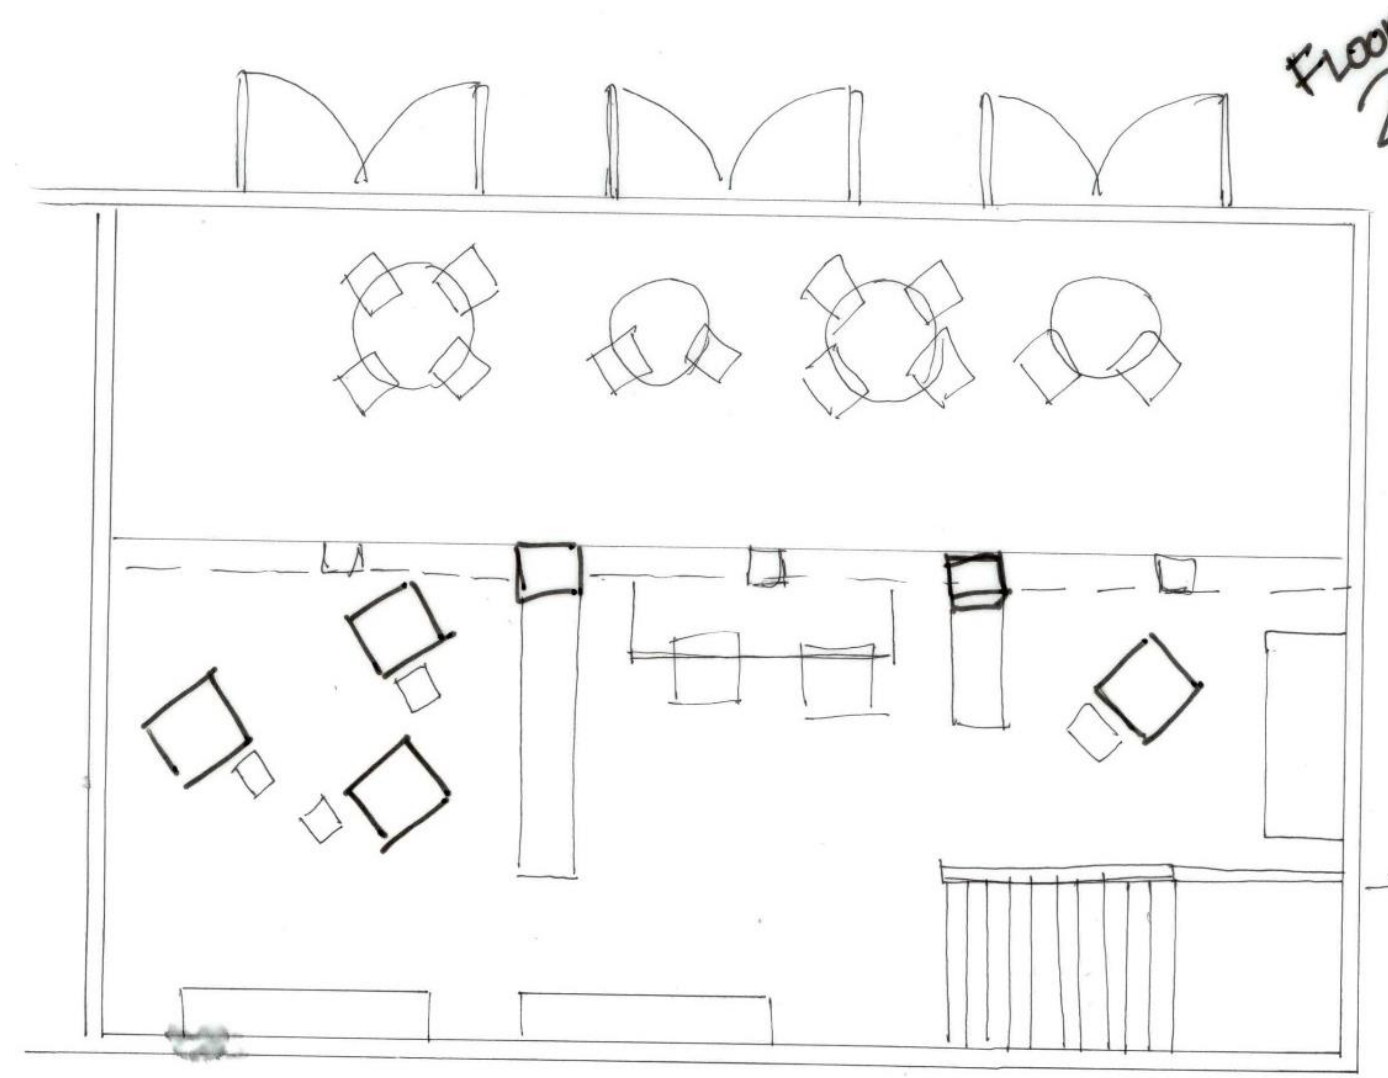

FLOOR 2

→ CARRY WALL