

1 LOWER LEVEL PARTITION PLAN  
SCALE: 1/4" = 1'-0"


General Notes

No.	Revision/Issue	Date

ELIZABETH RAY

SALON RECEPTION AREA

2/22/2017	A 1.1
1/4" = 1'-0"	

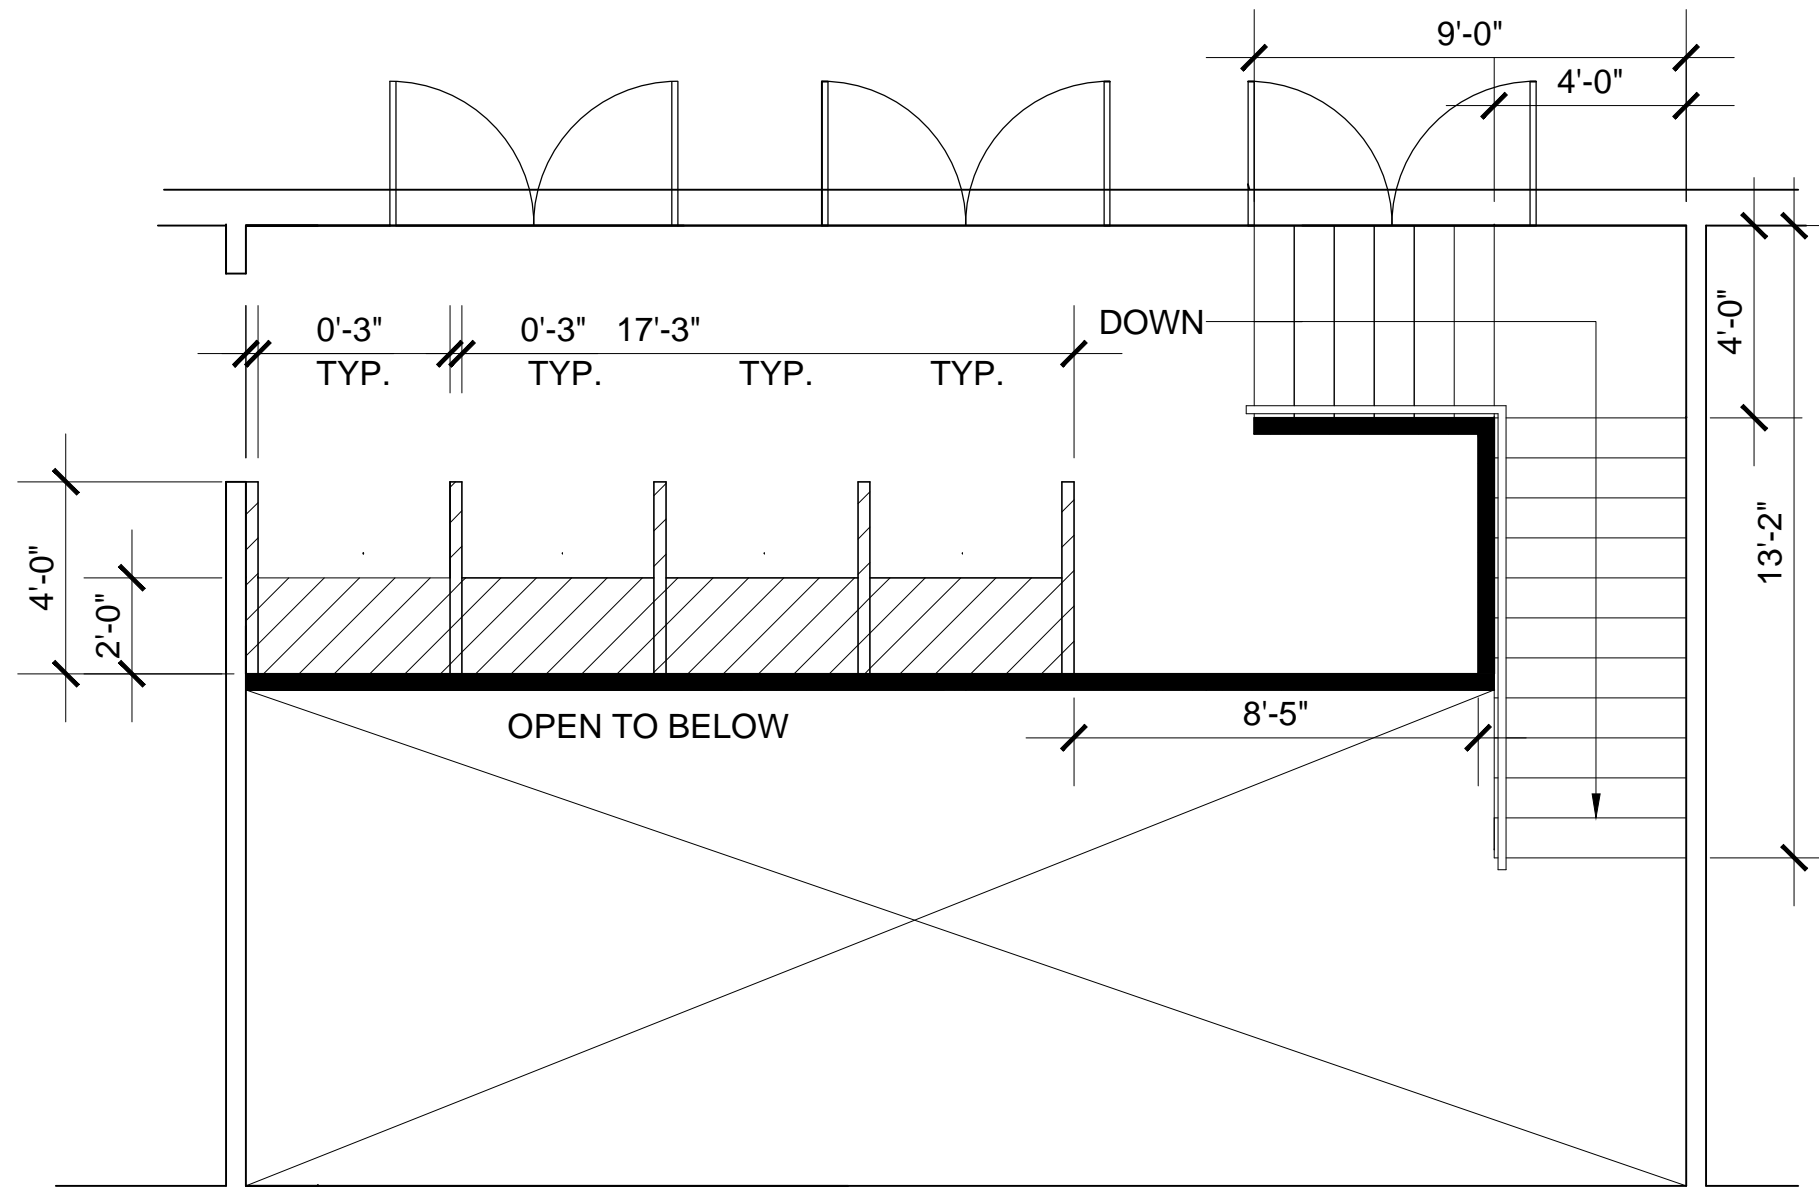

SECOND LEVEL FLOORPLAN

1 UPPER LEVEL PARTITION PLAN  
 SCALE : 1/4" = 1'-0"


General Notes

No.	Revision/Issue	Date

ELIZABETH RAY

SALON RECEPTION AREA

2/22/2017 A 1.2  
 1/4" = 1'-0"

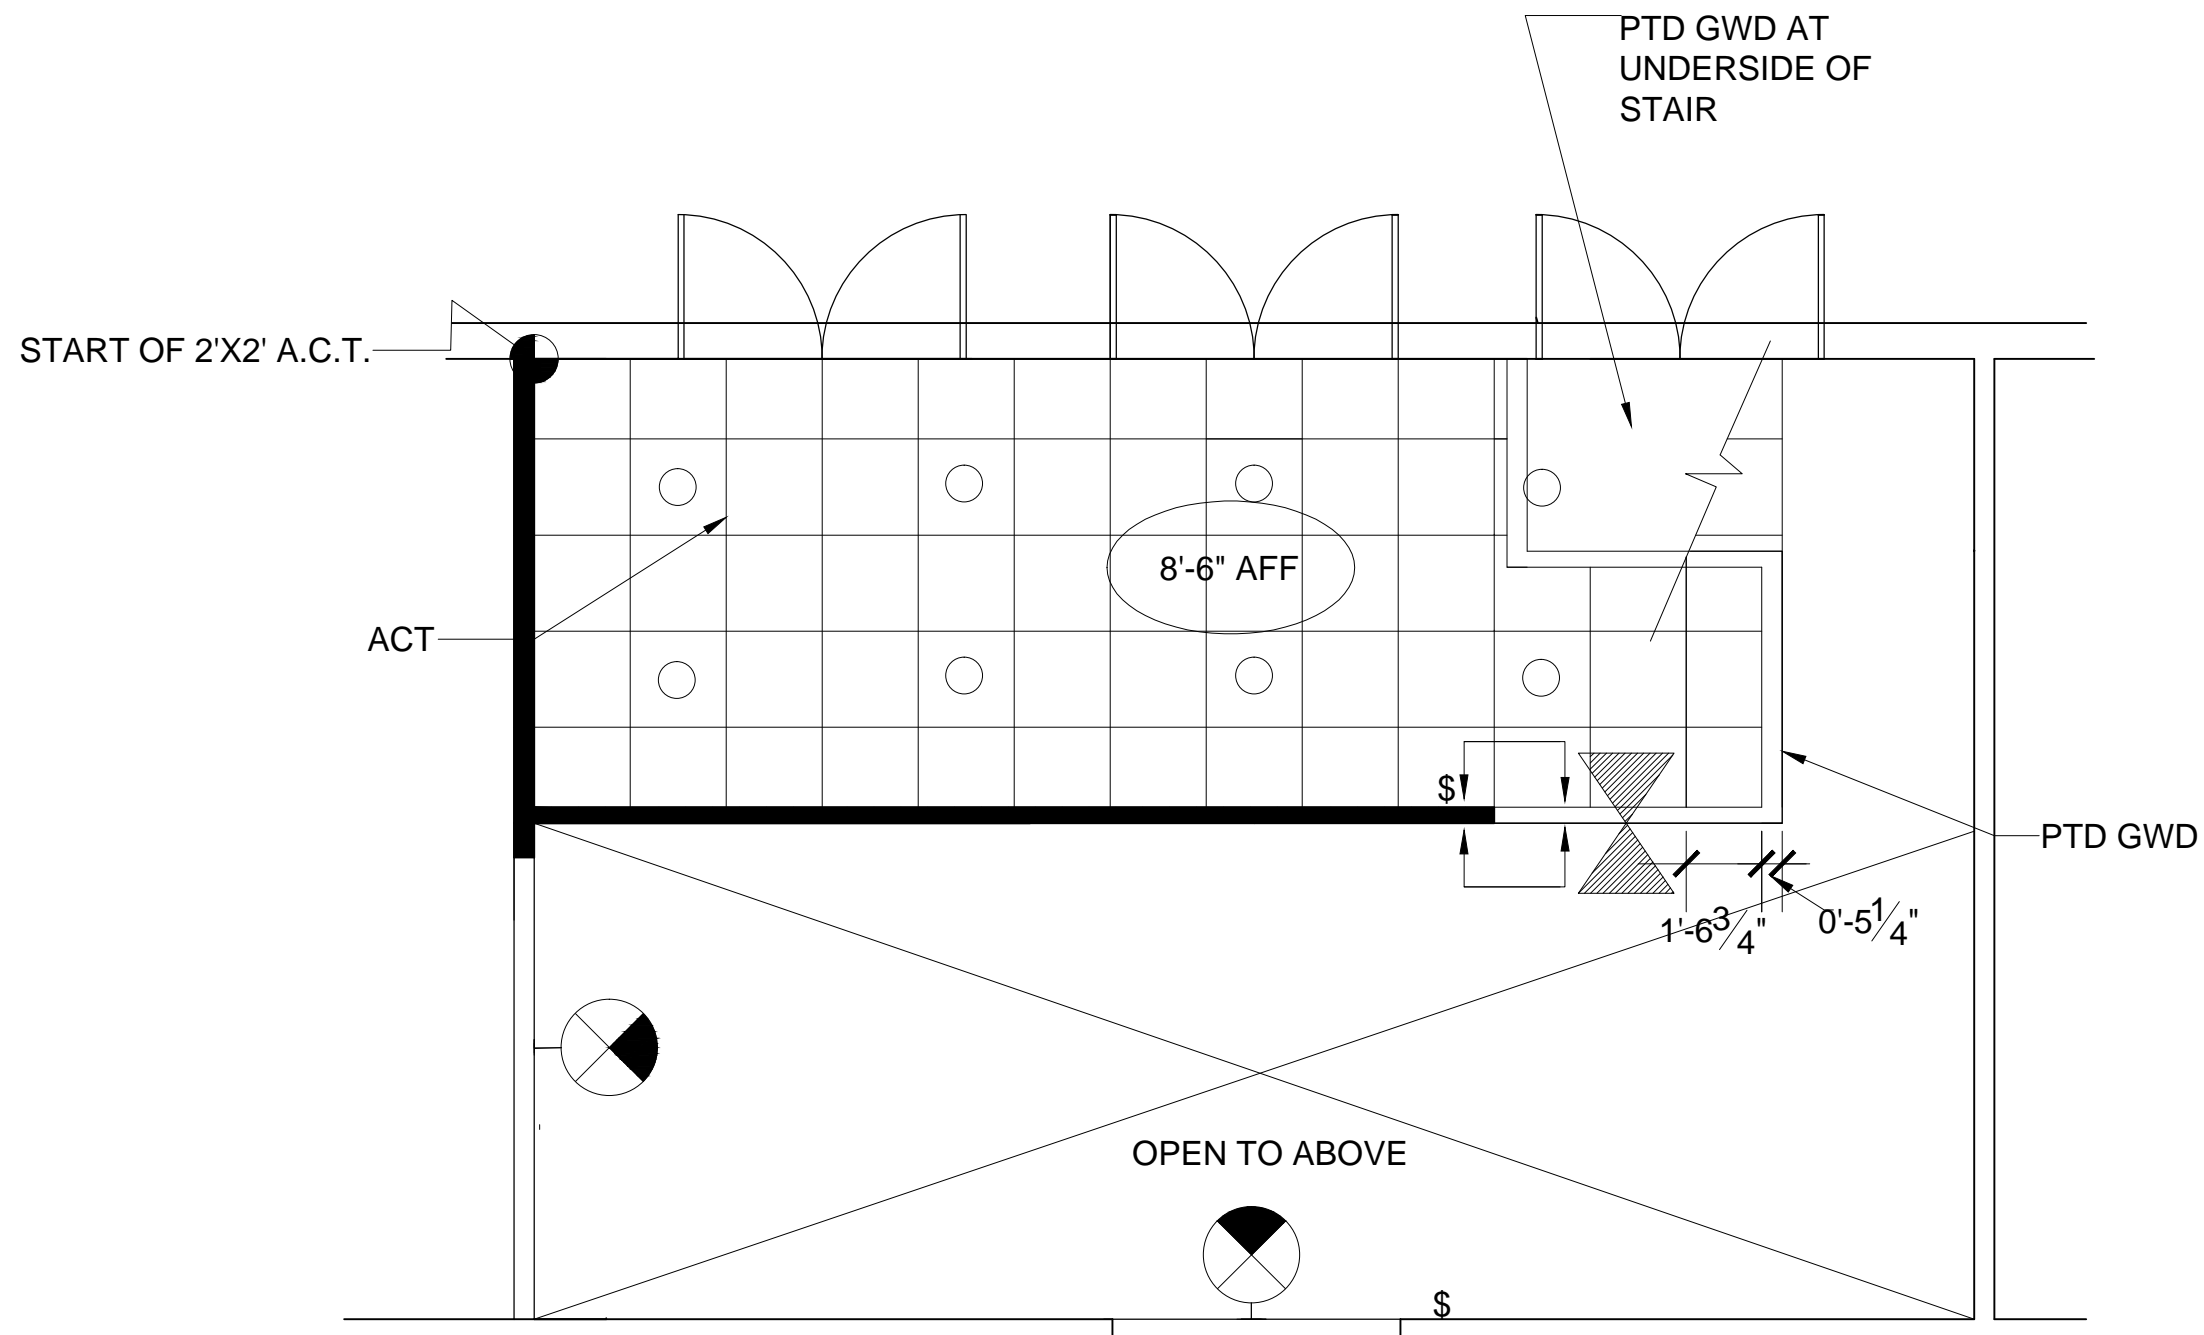

FIRST LEVEL FLOORPLAN

1 LOWER LEVEL REFLECTED CEILING PLAN  
 SCALE :  $\frac{1}{4}$ " = 1'-0"


General Notes

No.	Revision/Issue	Date

ELIZABETH RAY

SALON RECEPTION AREA


2/22/2017	A 2.1
1/4"=1'-0"	

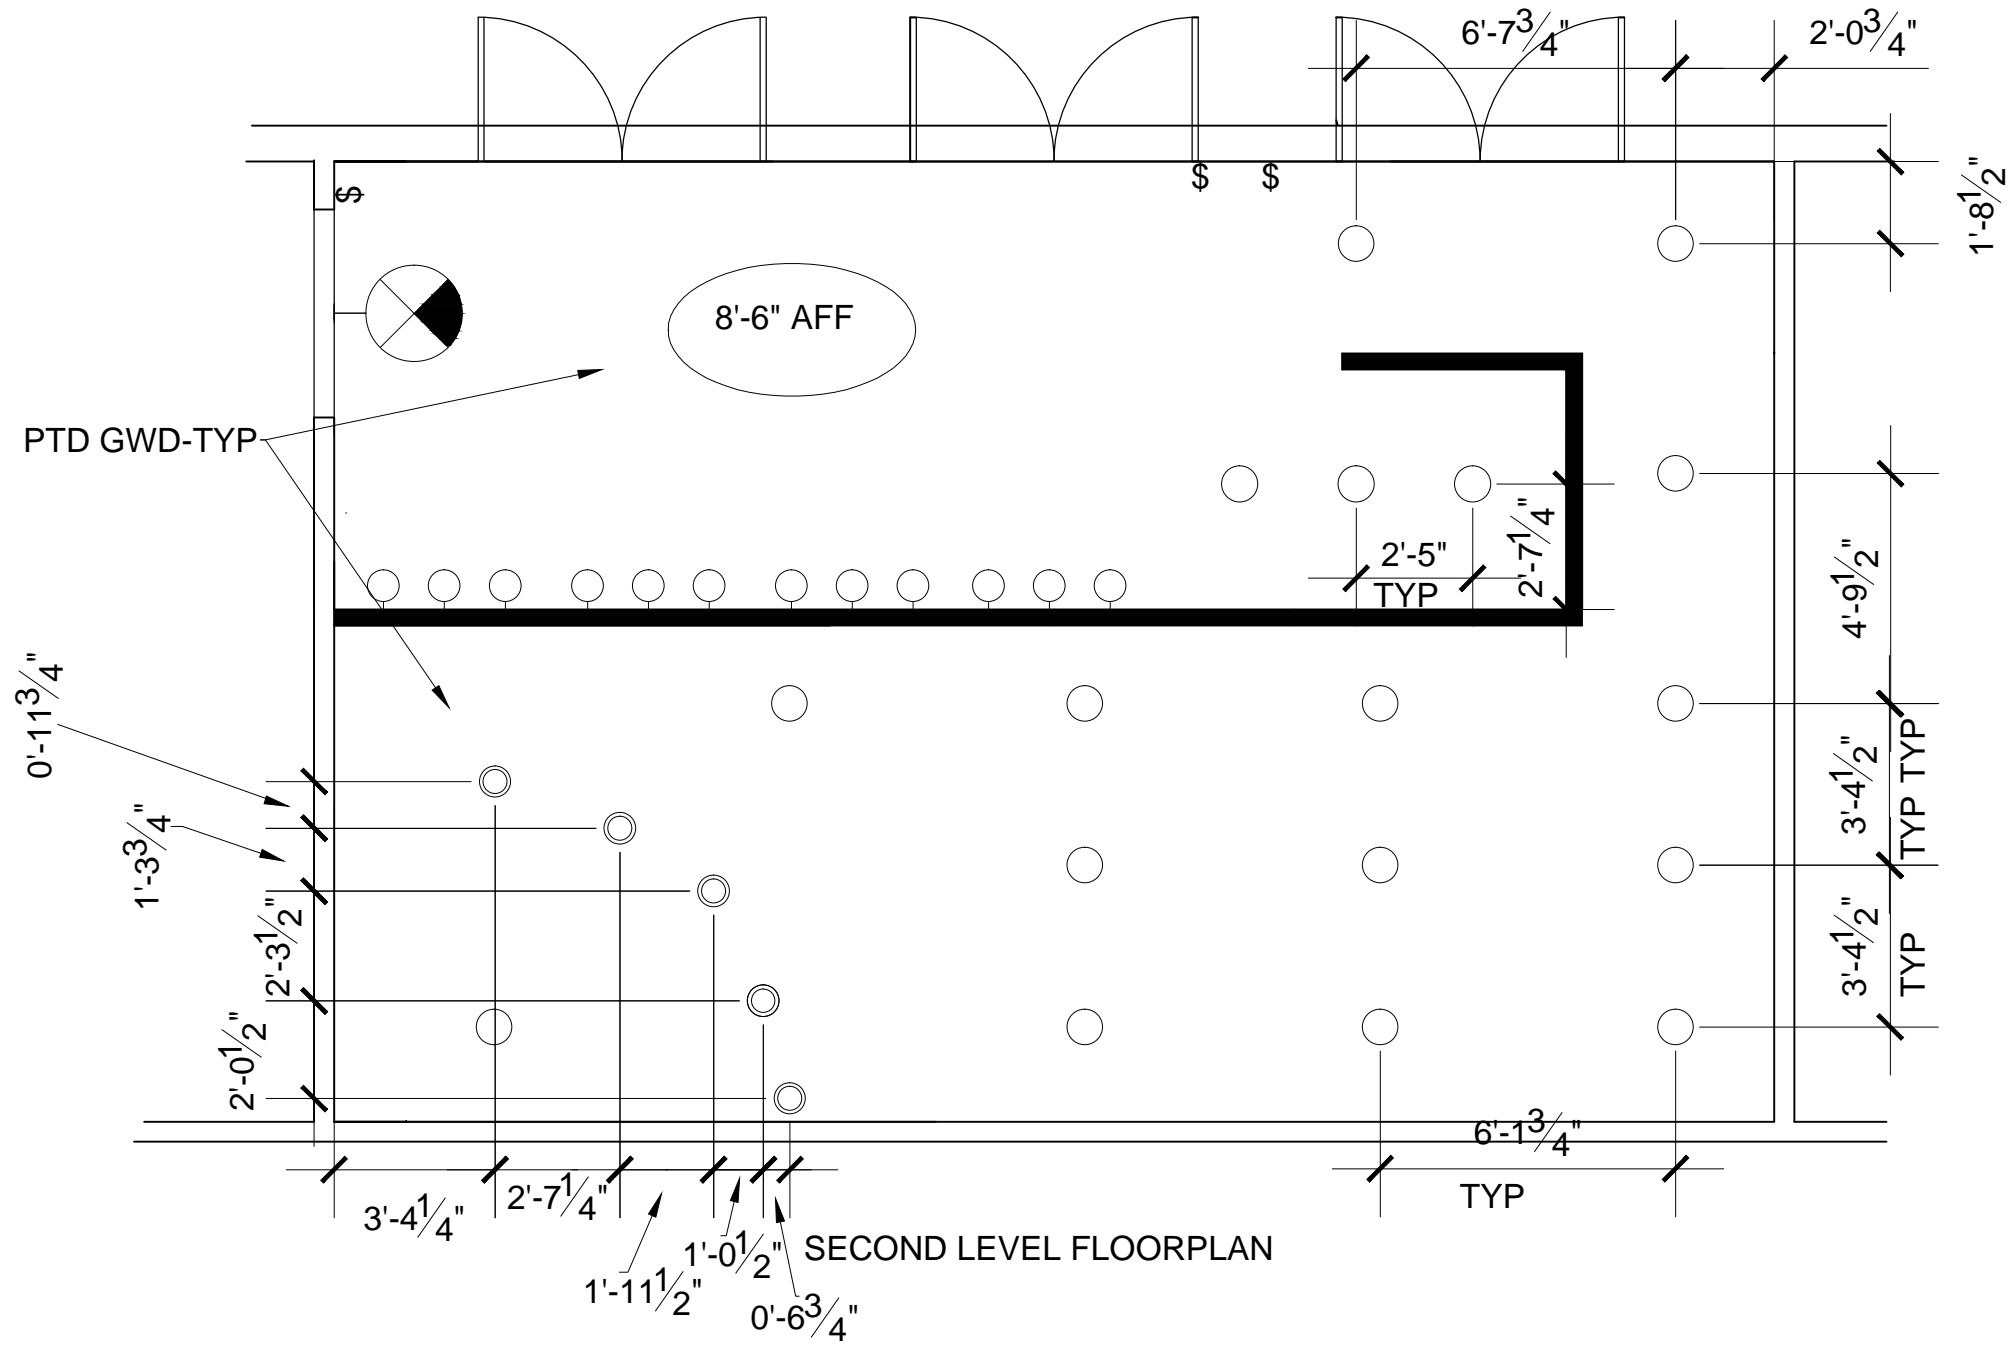

SECOND LEVEL FLOORPLAN

1 UPPER LEVEL REFLECTED CEILING PLAN  
 SCALE : $\frac{1}{4}$ "=1'-0"

General Notes		
No.	Revision/Issue	Date
ELIZABETH RAY		
SALON RECEPTION AREA		
2/22/2017	A 2.2	
1/4"=1'-0"		

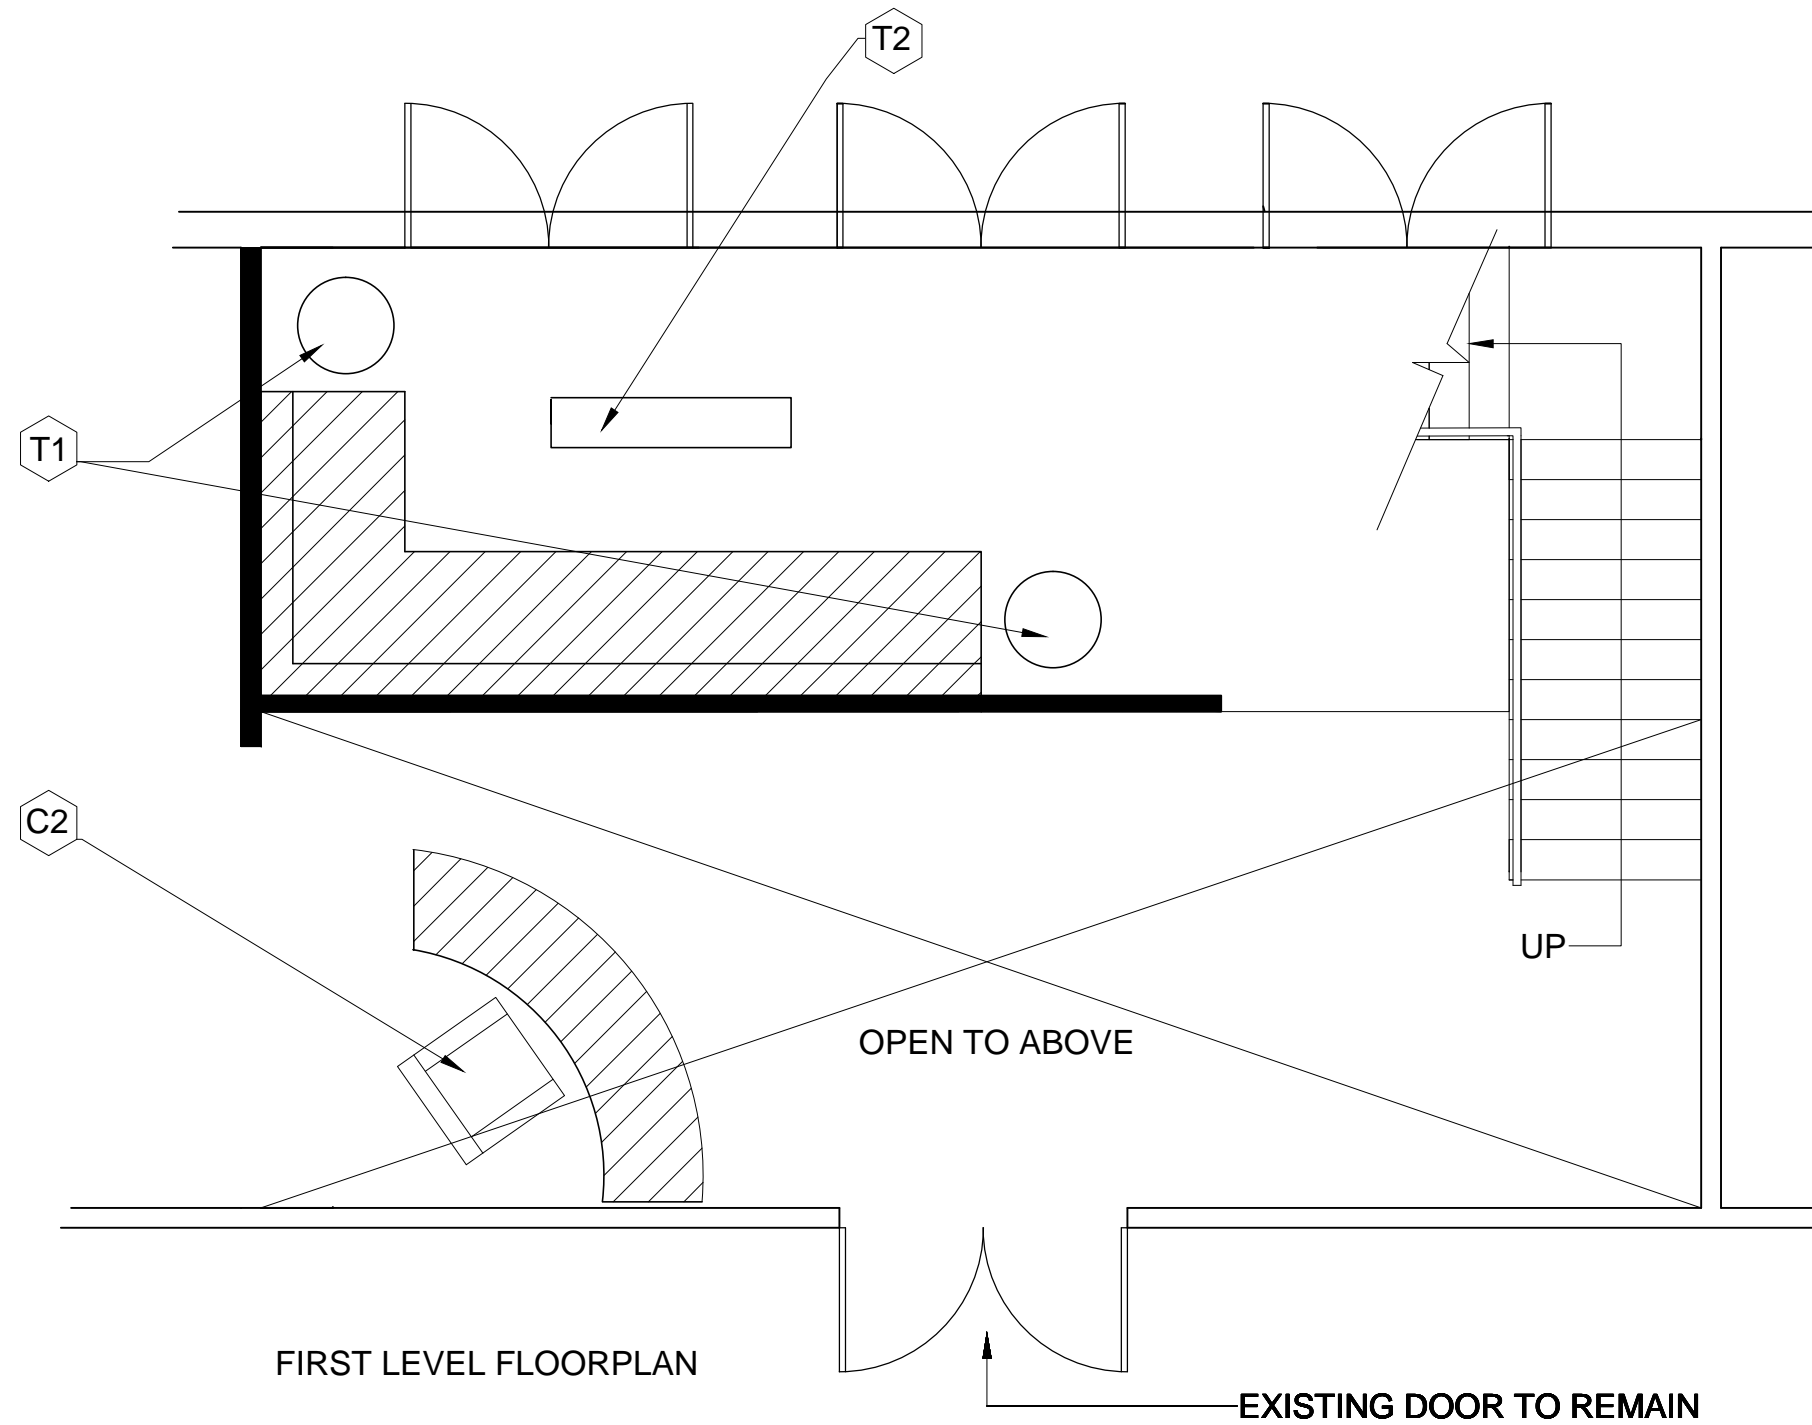

FIRST LEVEL FLOORPLAN

EXISTING DOOR TO REMAIN

OPEN TO ABOVE

UP

1 LOWER LEVEL FURNITURE PLAN  
SCALE: 1/4"=1'-0"


General Notes

No.	Revision/Issue	Date

ELIZABETH RAY

SALON RECEPTION AREA

2/22/2017	F 1.1
1/4"=1'-0"	

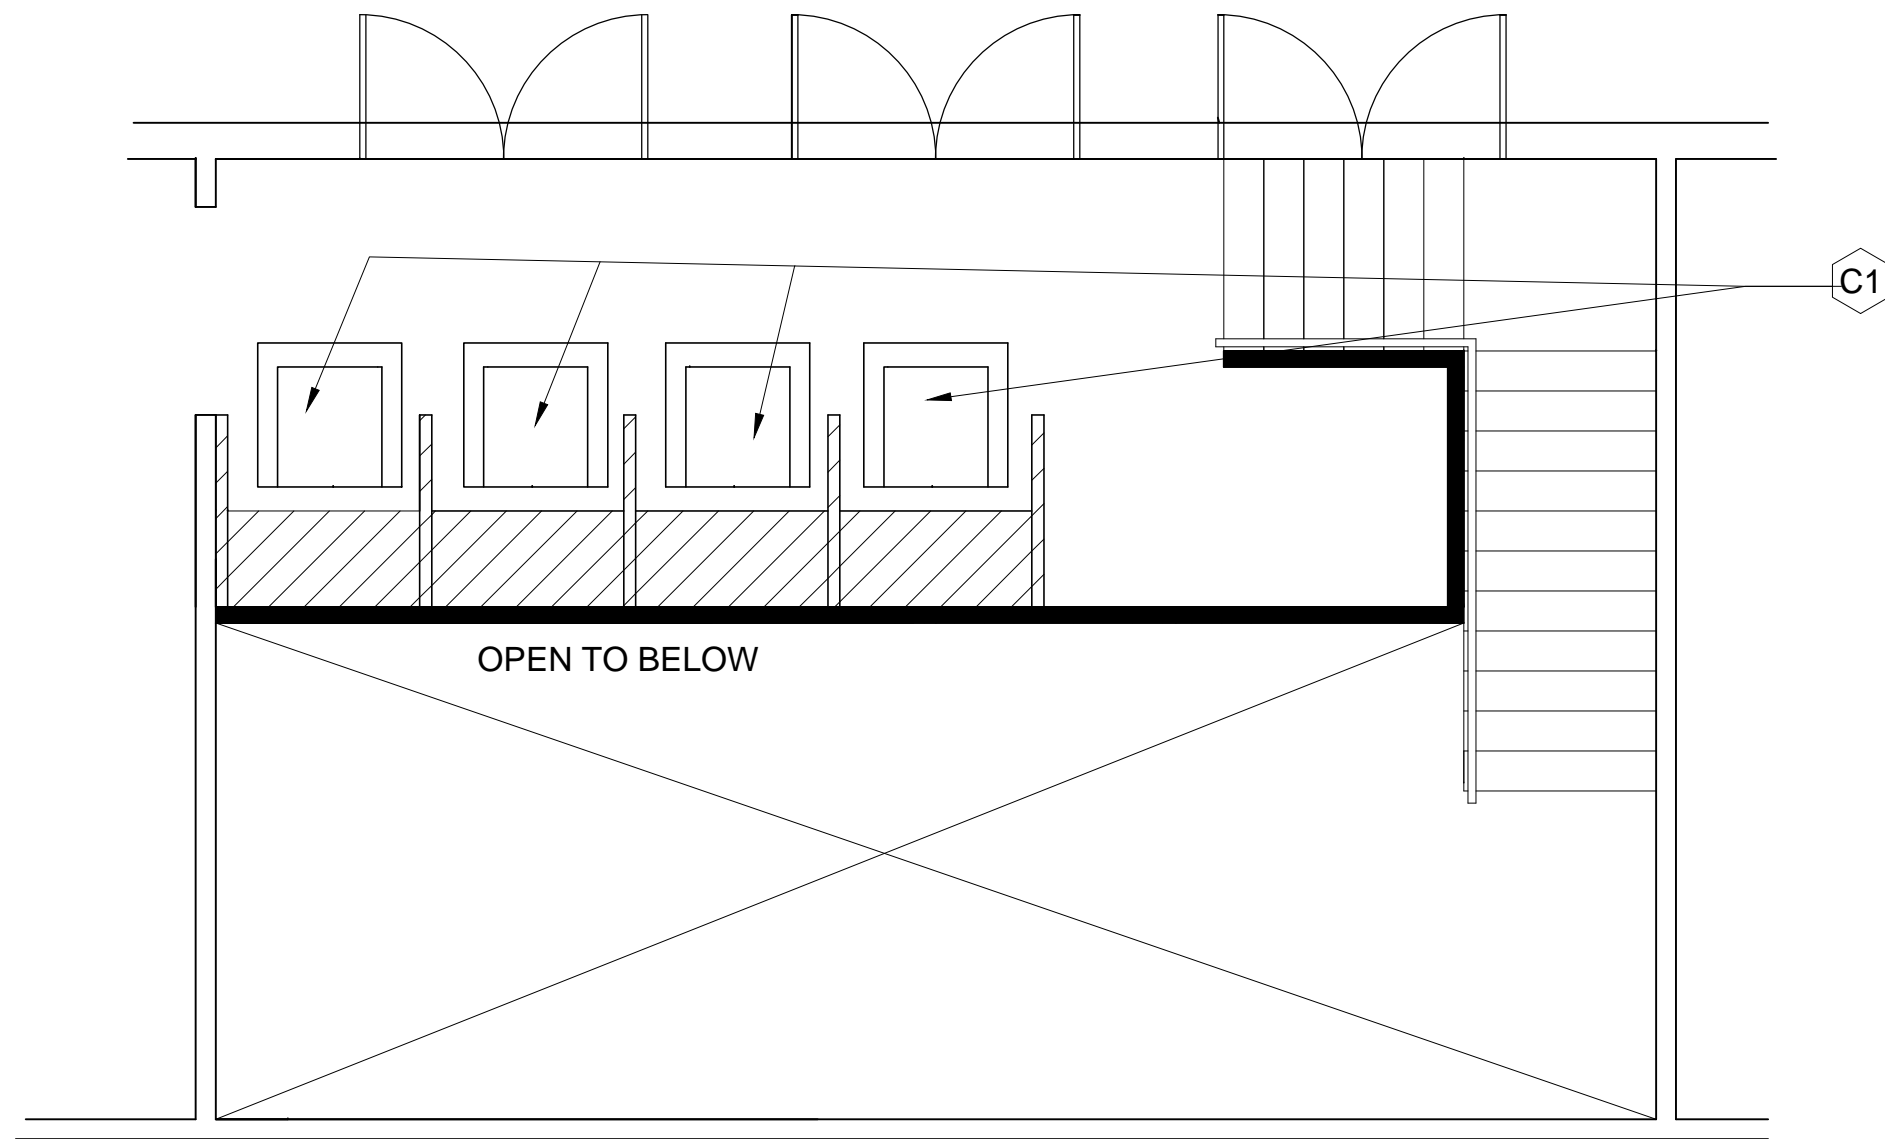

SECOND LEVEL FLOORPLAN

1 UPPER LEVEL FURNITURE PLAN  
 SCALE : 1/4" = 1'-0"

General Notes

No.	Revision/Issue	Date

ELIZABETH RAY

SALON RECEPTION AREA

2/22/2017	F 1.2
1/4"=1'-0"	



