



20x30 Science Museum

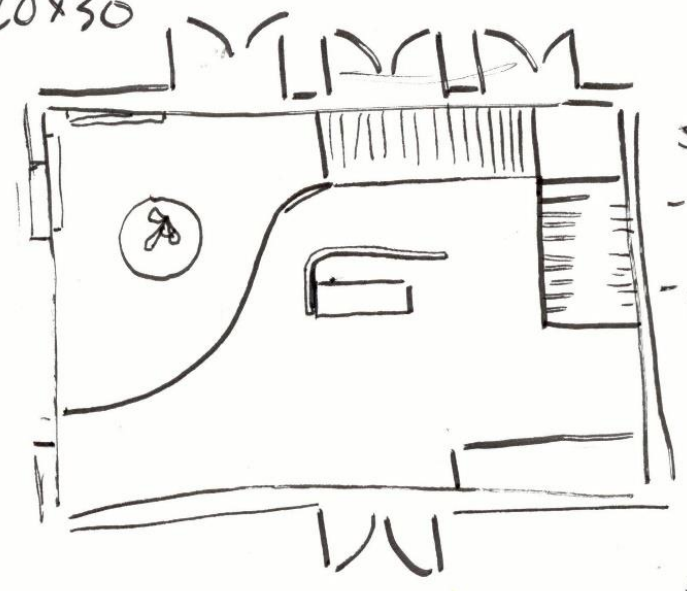

skylight?
- mezzanine: fossil play?
genstones?
- mezzanine: globe that
lights w/
buttons? like
raleigh


* original sculpture
gifted to museum,
description &
info
about
museum

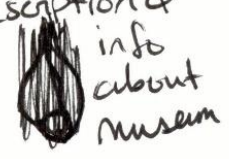



springs
twisting
to point
w/ globe
in
middle




light
rail →

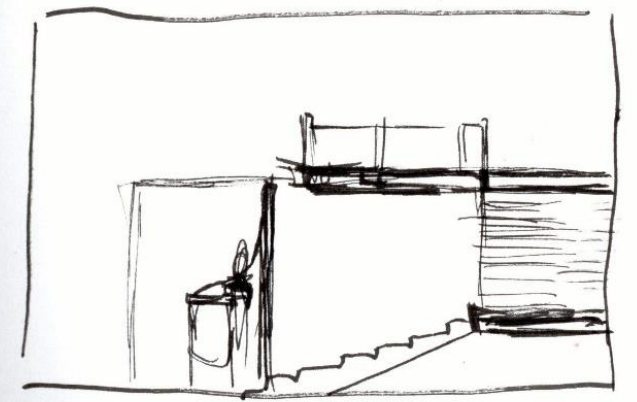

700 Clark St
919-895-0662

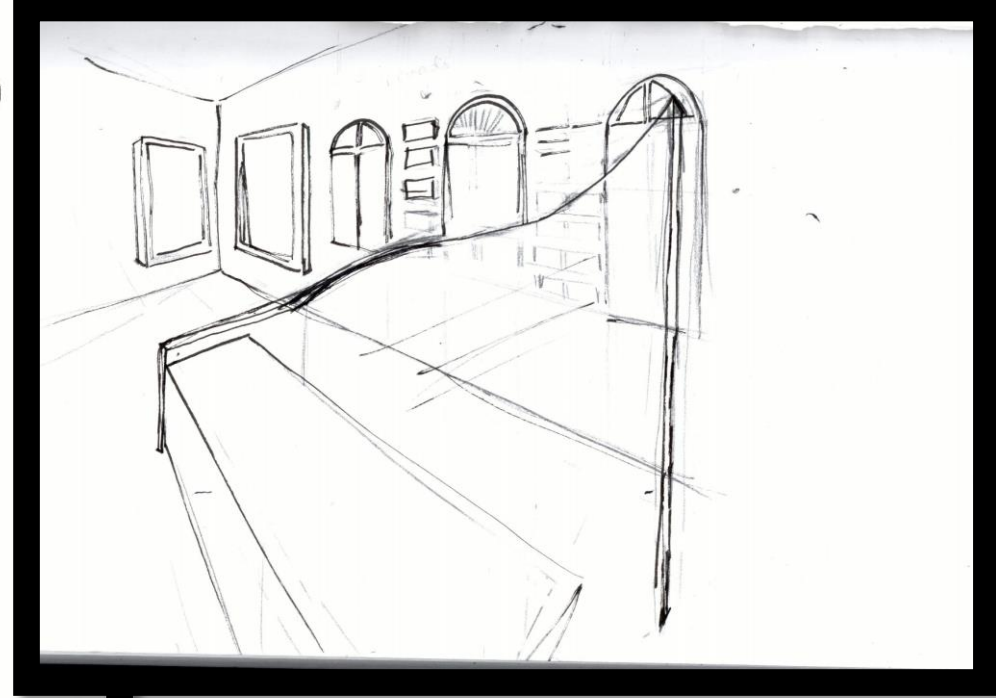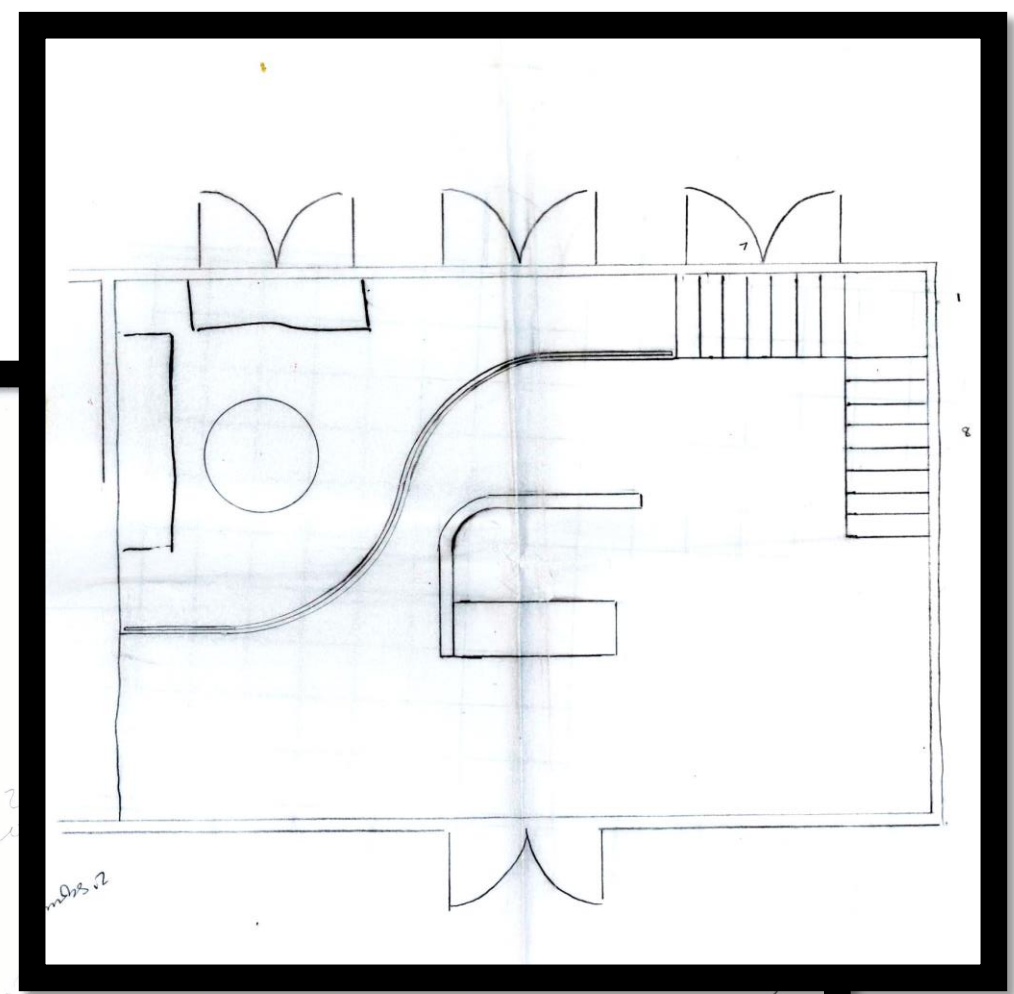

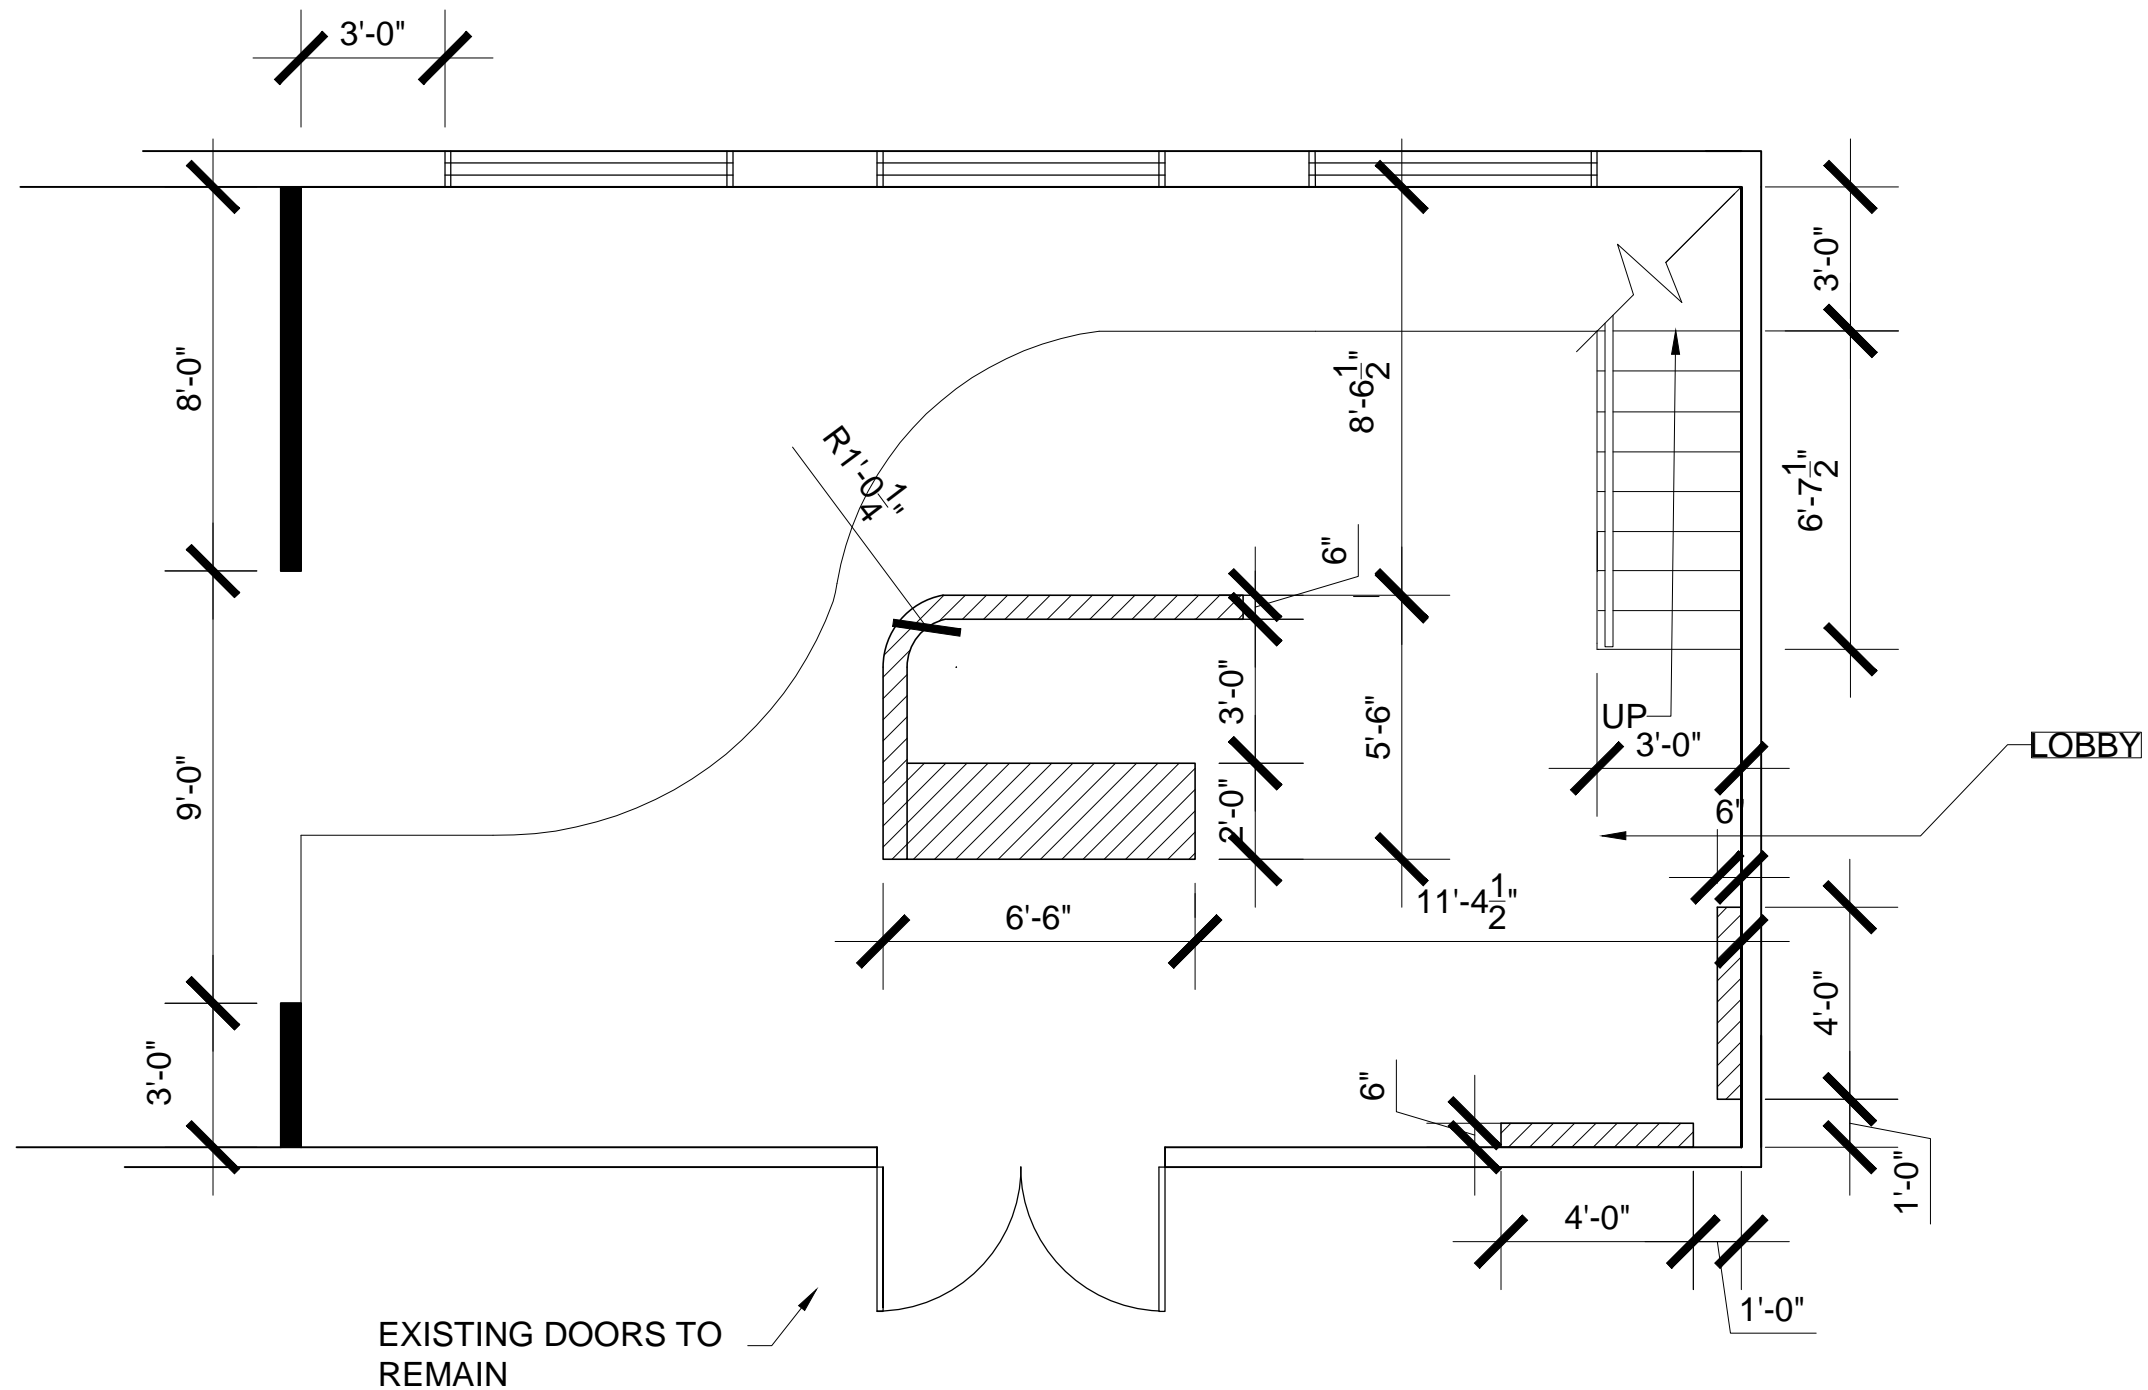

EXISTING DOORS TO REMAIN

LOBBY

UP

1 LOWER LEVEL PARTITION PLAN
SCALE: $\frac{1}{4}" = 1'-0"$


General Notes

No.	Revision/Issue	Date

Firm Name and Address
Marlyn Stevenson

Project Name and Address
Museum Lobby

Project	Sheet
Date 3/1/17	A1.1
Scale $\frac{1}{4}" = 1'-0"$	

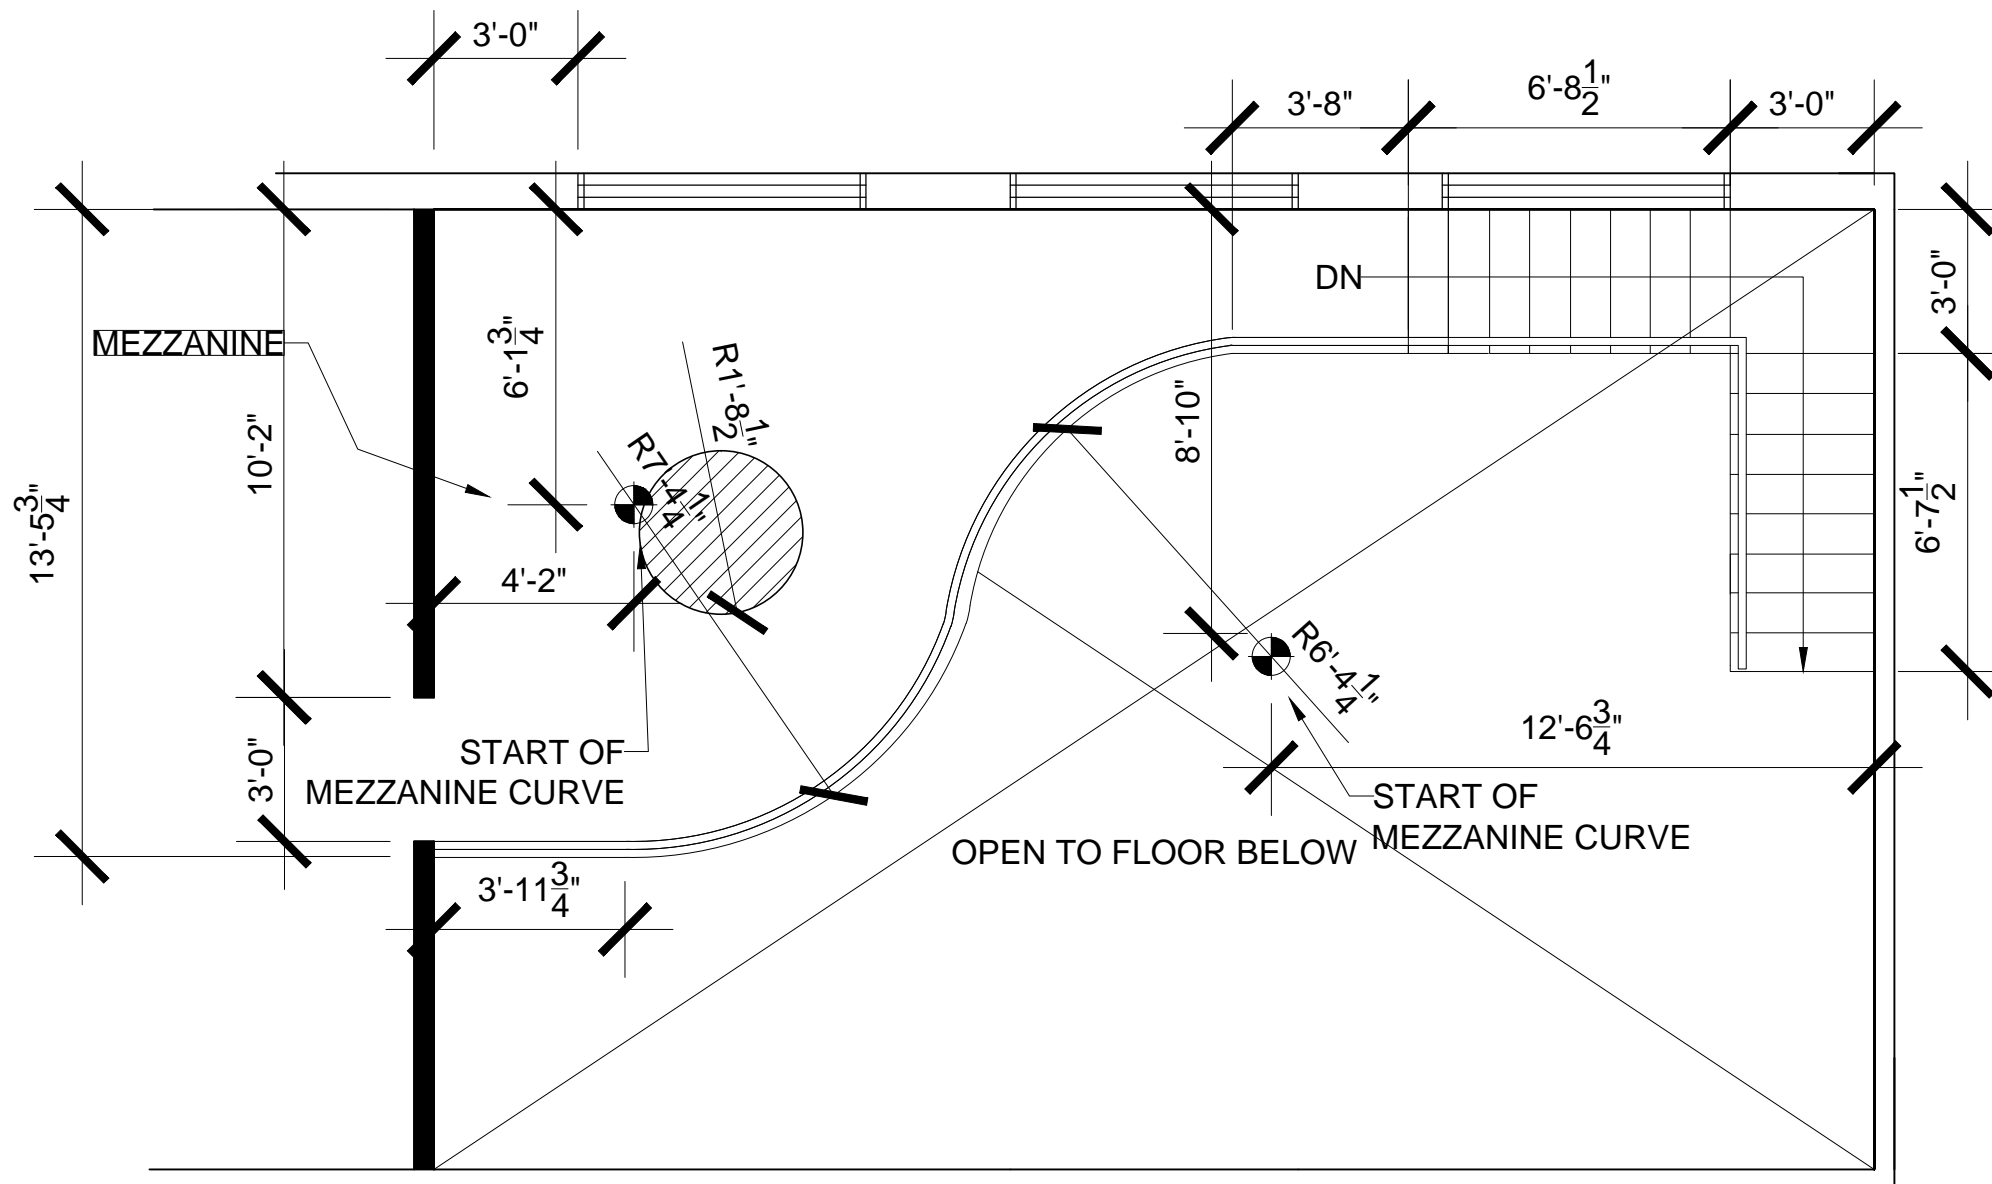

1 UPPER LEVEL PARTITION PLAN
 SCALE: $\frac{1}{4}'' = 1'-0''$


General Notes

No.	Revision/Issue	Date

Firm Name and Address
 Marlyn
 Stevenson

Project Name and Address
 Museum Lobby

Project	Sheet
Date 3/1/17	A1.2
Scale $\frac{1}{4}'' = 1'-0''$	

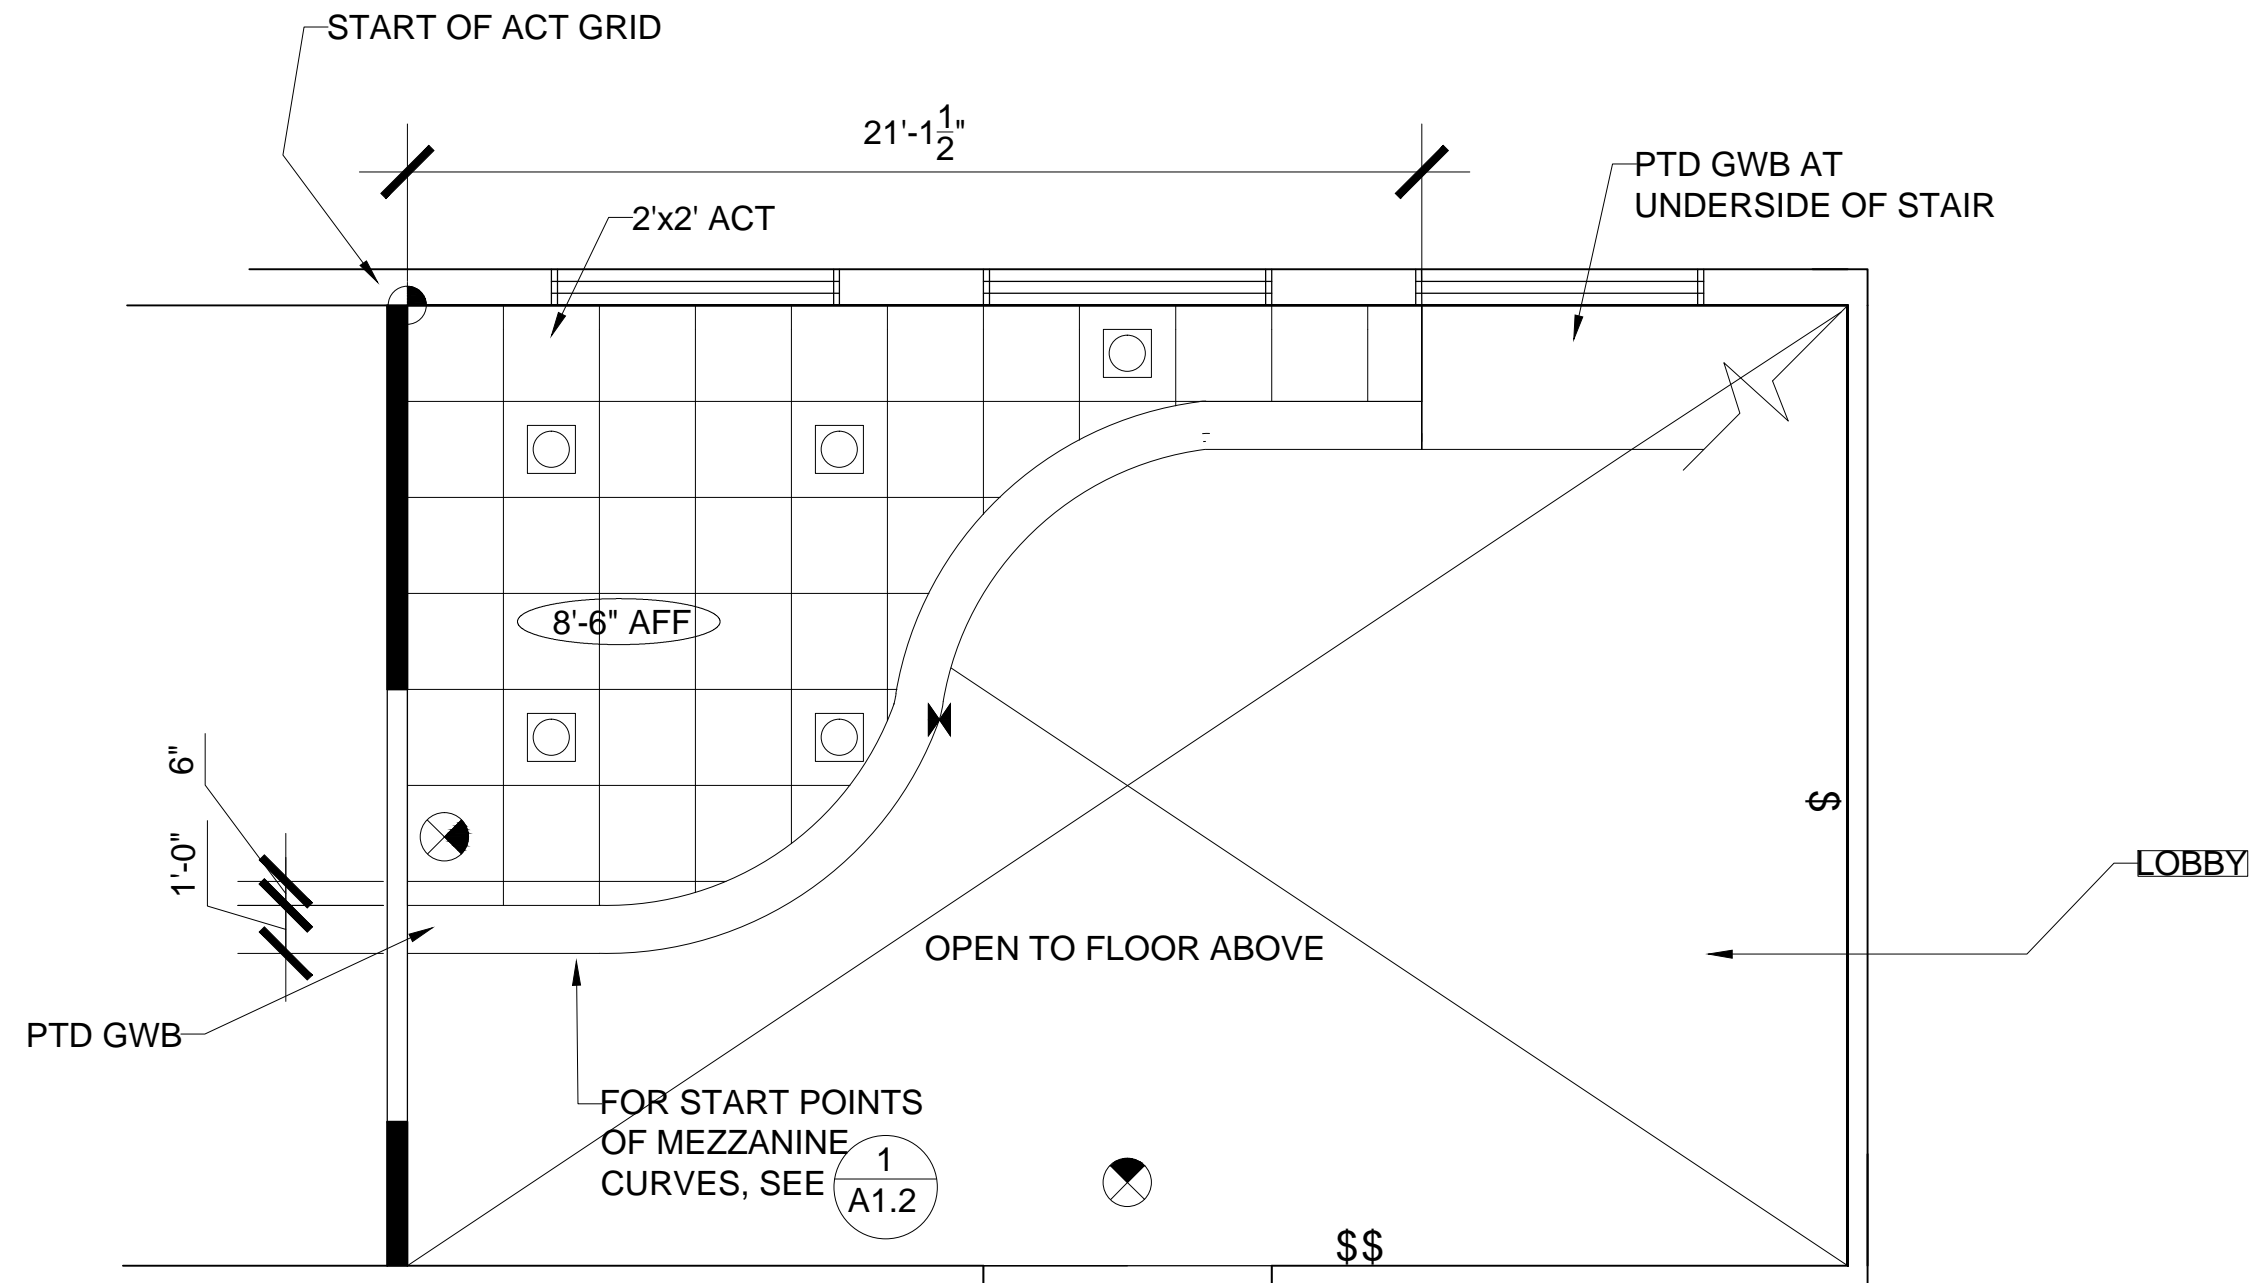

1 LOWER LEVEL REFLECTED CEILING PLAN
 SCALE: $\frac{1}{4}'' = 1'-0''$


General Notes

No.	Revision/Issue	Date

Firm Name and Address
 Marlyn Stevenson

Project Name and Address
 Museum Lobby

Project	Sheet
Date 3/1/17	A2.1
Scale $\frac{1}{4}'' = 1'-0''$	

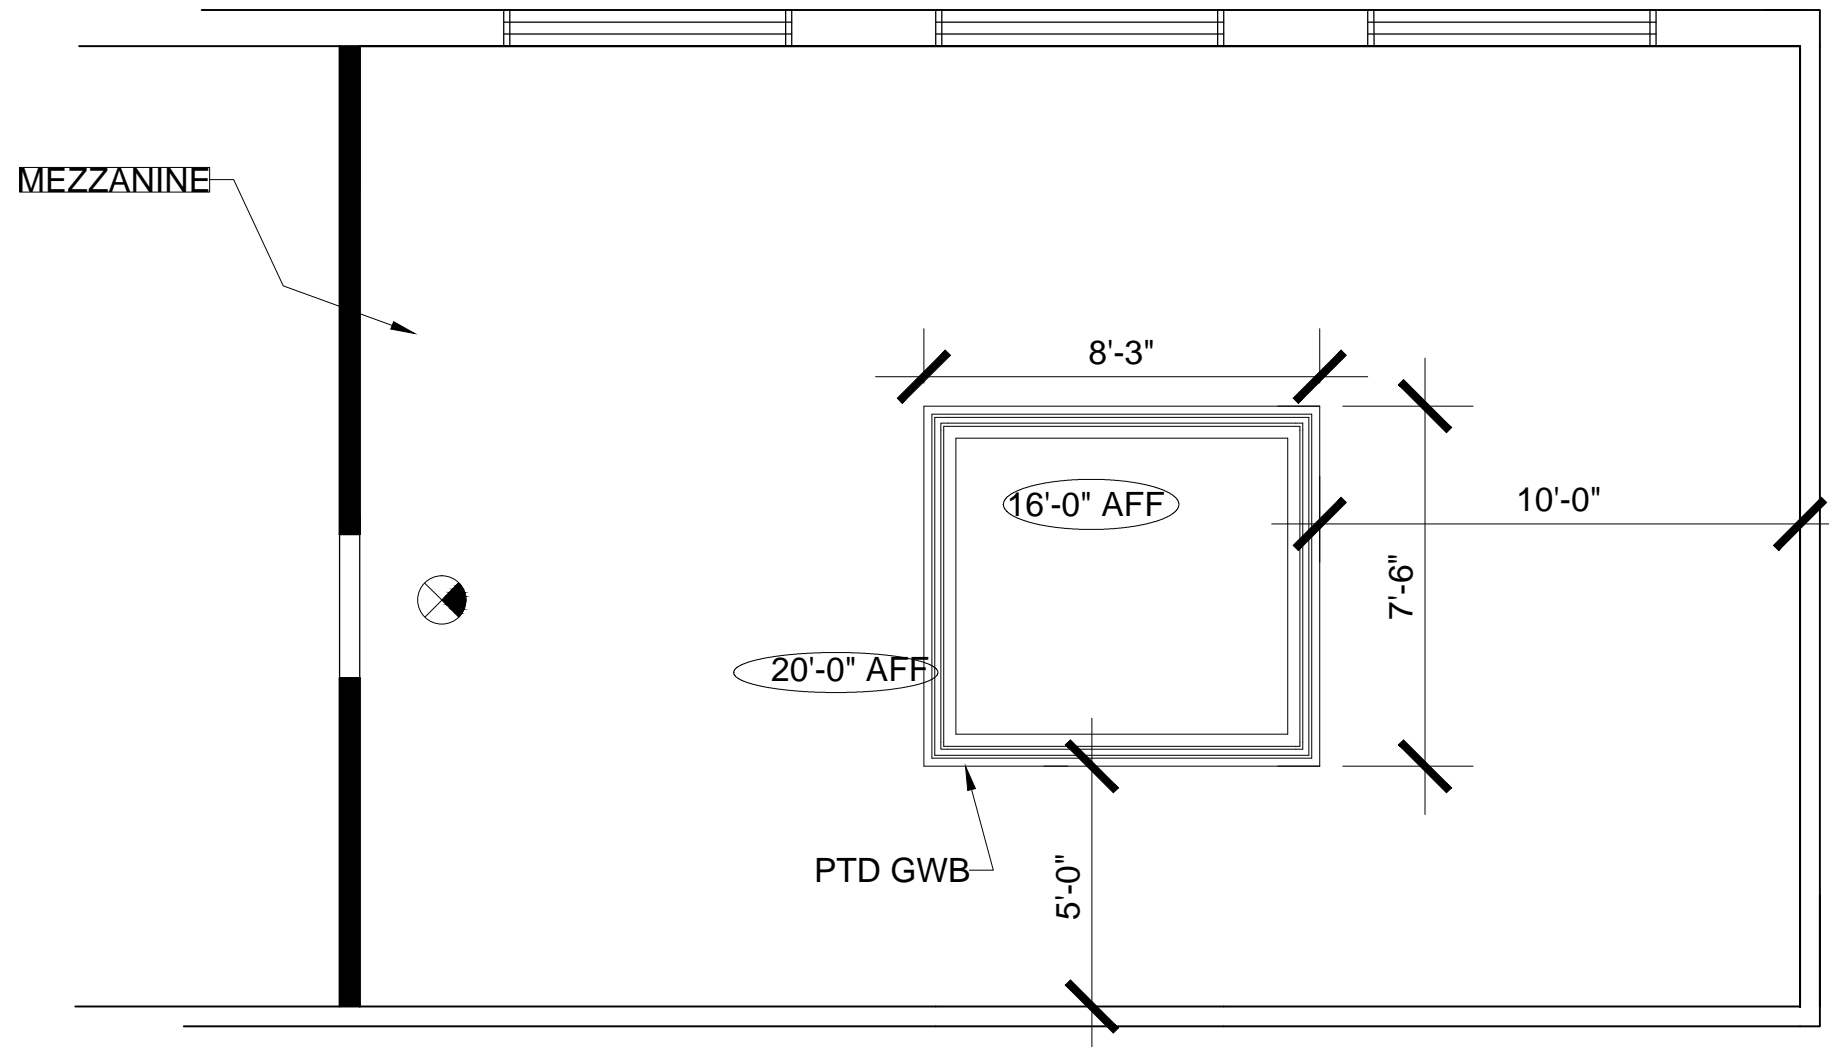

1 UPPER LEVEL REFLECTED CEILING PLAN
 SCALE: $\frac{1}{4}'' = 1'-0''$

General Notes





No.	Revision/Issue	Date

Firm Name and Address
 Marlyn
 Stevenson

Project Name and Address
 Museum Lobby

Project	Sheet
Date 3/1/17	A2.2
Scale $\frac{1}{4}'' = 1'-0''$	

  LIGHTING SYMBOL LIST AND SCHEDULE

SYMBOL	DESCRIPTION	SPECS	NOTES
	EXIT SIGN	TBD	CENTERED TO DOOR HEADER TYP
	RECESSED LIGHTING	0'-9" DIAMETER, 1'-0" BOX	CENTERED IN ACT TILE TYP
	COVE LIGHTING	0'-1 1/2" DIAMETER	TO BE LOCATED ON SEPARATE DRAWING
\$	LIGHT SWITCH	TBD	
	CHANGE IN CEILING ELEVATION		

FURNITURE SCHEDULE

CODE	DESCRIPTION	DIMENSION	SPEC	NOTES
B1	BUILT PLAQUE	24"Wx2"Dx48"H	TBD	
B2	BUILT PLAQUE	30"Wx2"Dx48"H	TBD	
S1	CUSHIONED CHAIR	36"Wx34 ¹ / ₄ "Dx36"H	TBD	
S2	BENCH SEATING	72"Wx24"Dx18"H	TBD	
T1	TASK CHAIR		TBD	


General Notes

No.	Revision/Issue	Date

Firm Name and Address
 Marlyn
 Stevenson

Project Name and Address
 Museum Lobby

Project	Sheet
Date 3/1/17	A3.1
Scale 1/4" = 1'-0"	

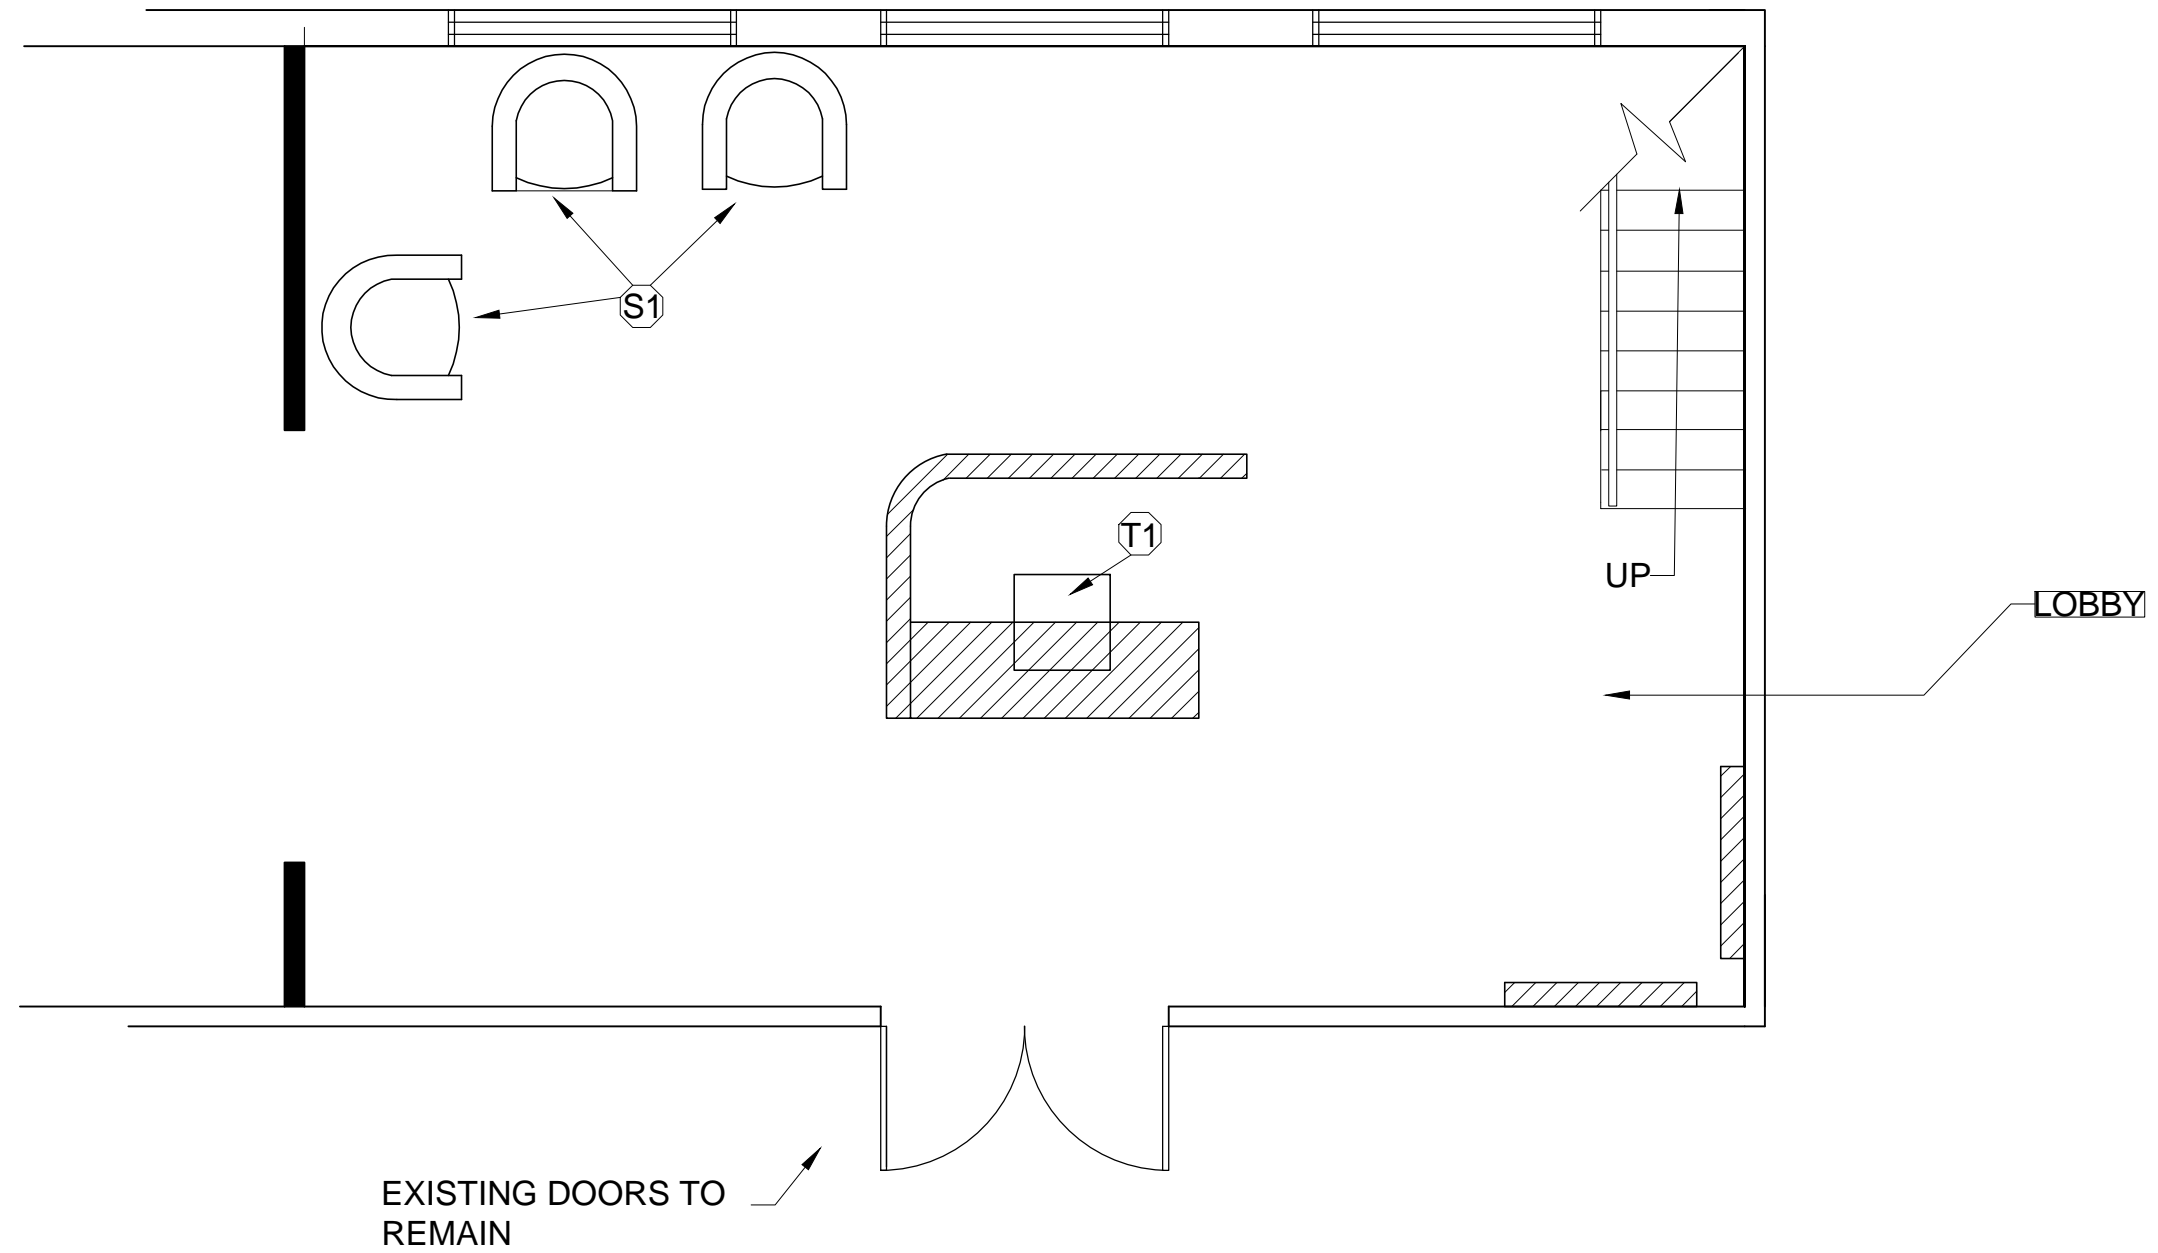

EXISTING DOORS TO
REMAIN

1 LOWER LEVEL FURNITURE PLAN
SCALE: $\frac{1}{4}'' = 1'-0''$


General Notes

No.	Revision/Issue	Date

Firm Name and Address
Marlyn
Stevenson

Project Name and Address
Museum Lobby

Project	Sheet
Date 3/1/17	F1.1
Scale $\frac{1}{4}'' = 1'-0''$	

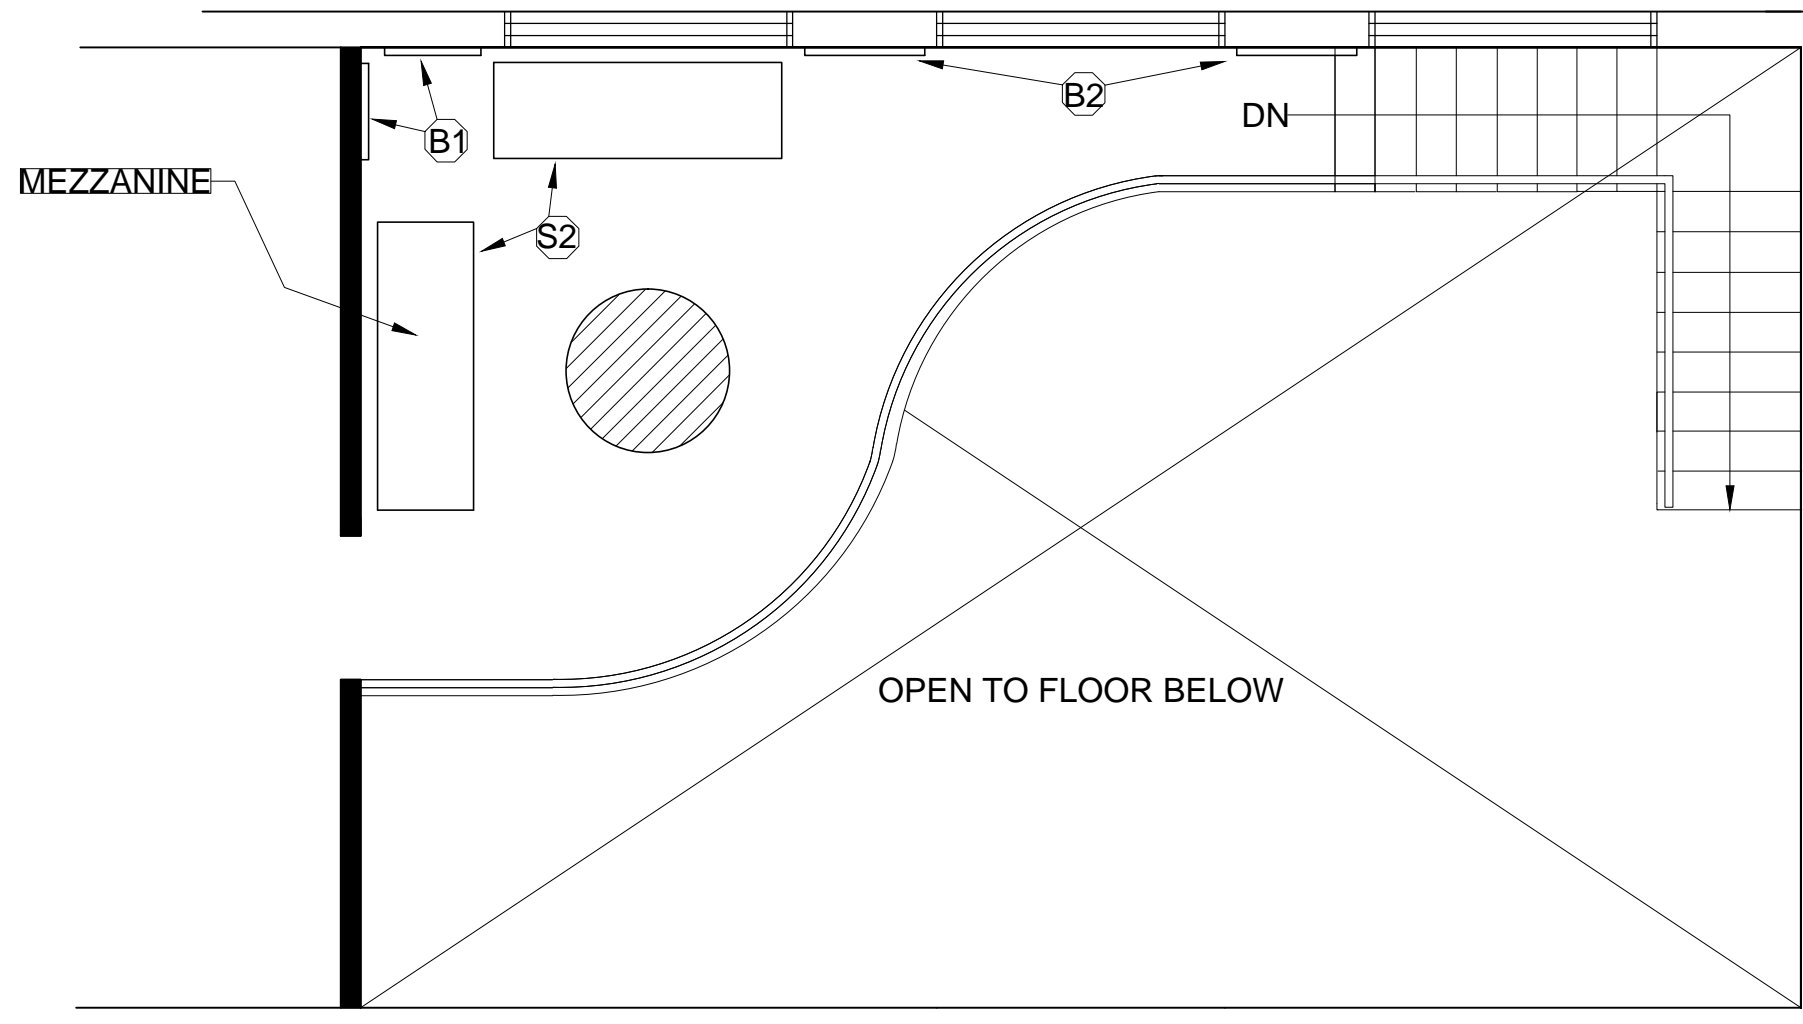

1 UPPER LEVEL FURNITURE PLAN
 SCALE: $\frac{1}{4}'' = 1'-0''$

General Notes

No.	Revision/Issue	Date

Firm Name and Address
 Marlyn
 Stevenson

Project Name and Address
 Museum Lobby

Project	Sheet
Date 3/1/17	F1.2
Scale $\frac{1}{4}'' = 1'-0''$	