



1st

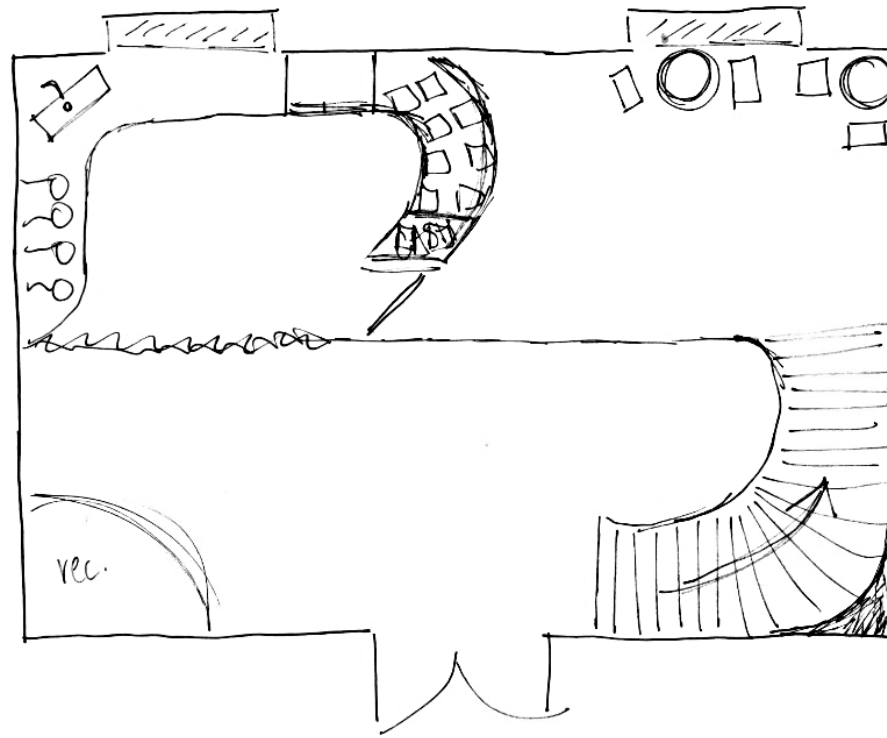


2nd

FIRST DRAFT FLOOR PLANS

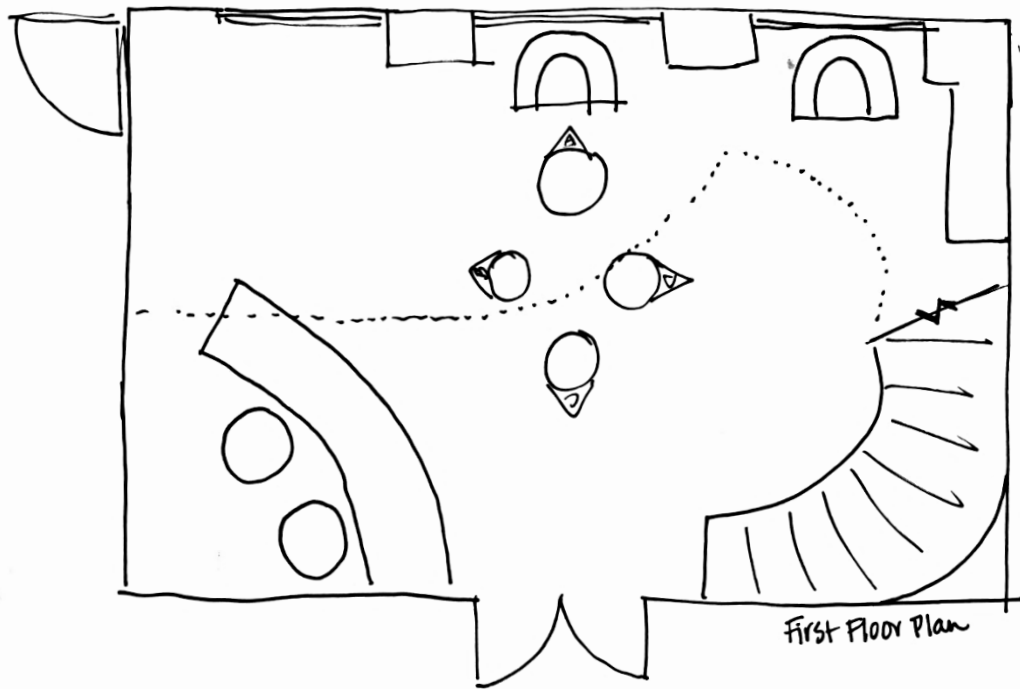


First Floor Plan


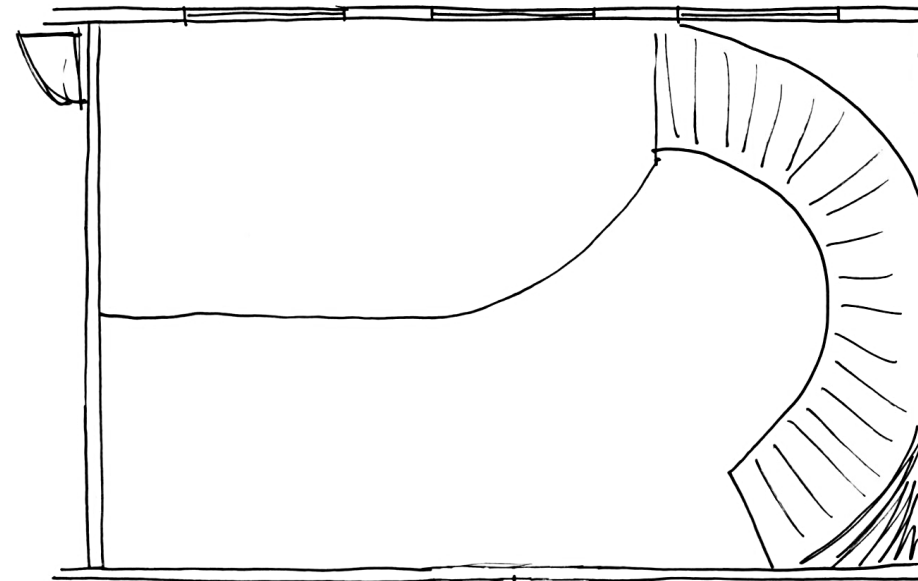


2nd Floor Plan



SECOND DRAFT FLOOR PLANS

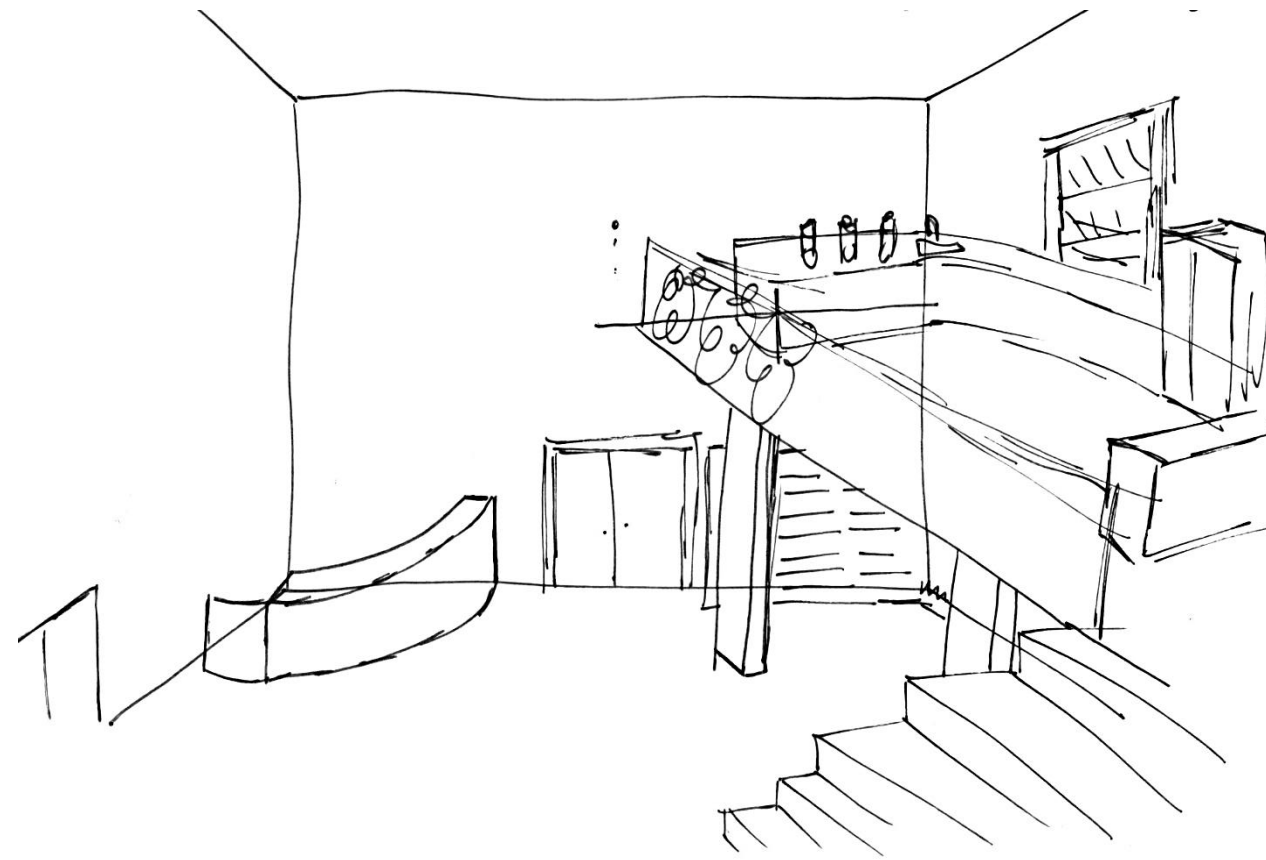



FIRST DRAFT
SKETCHES A AND B.

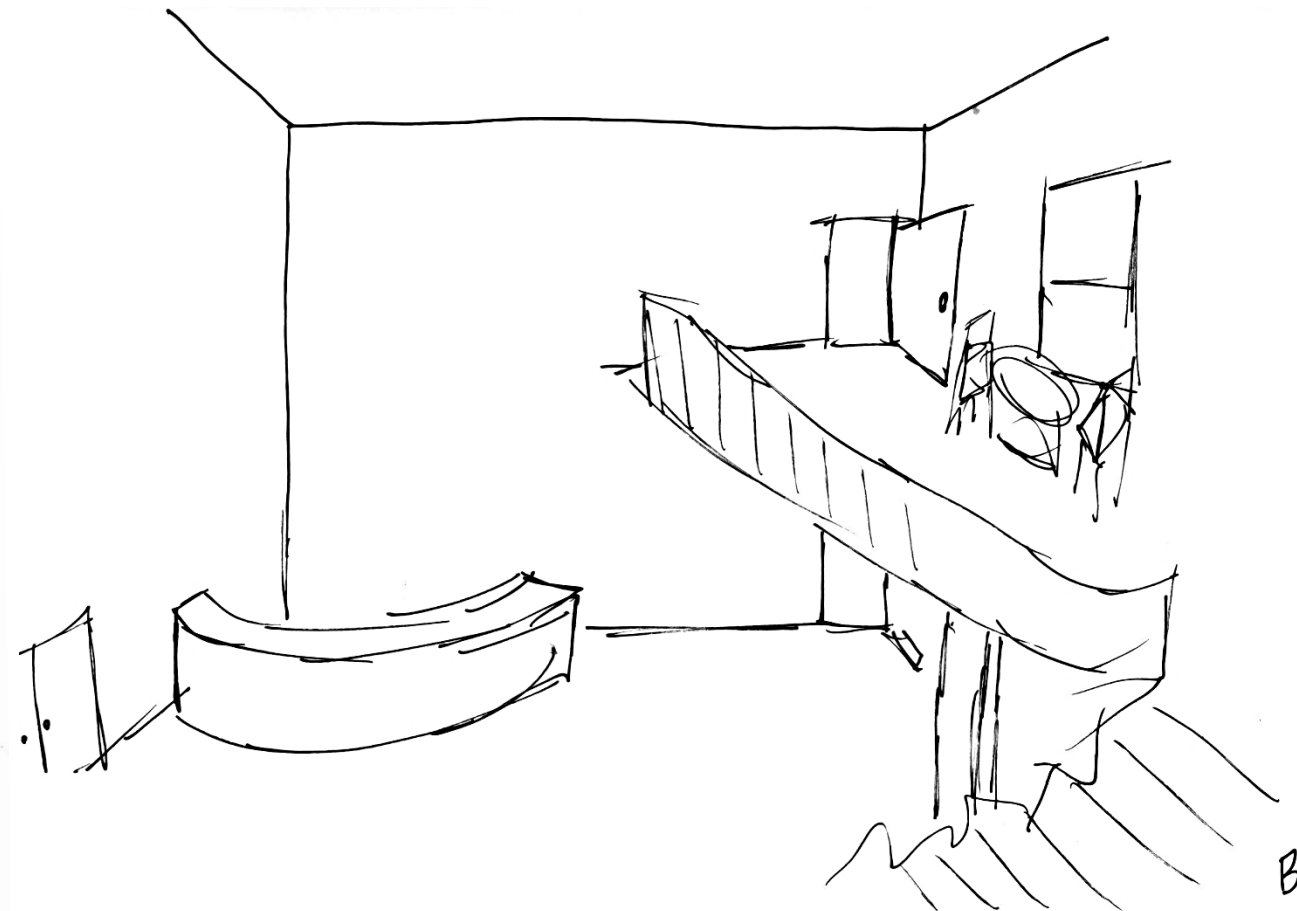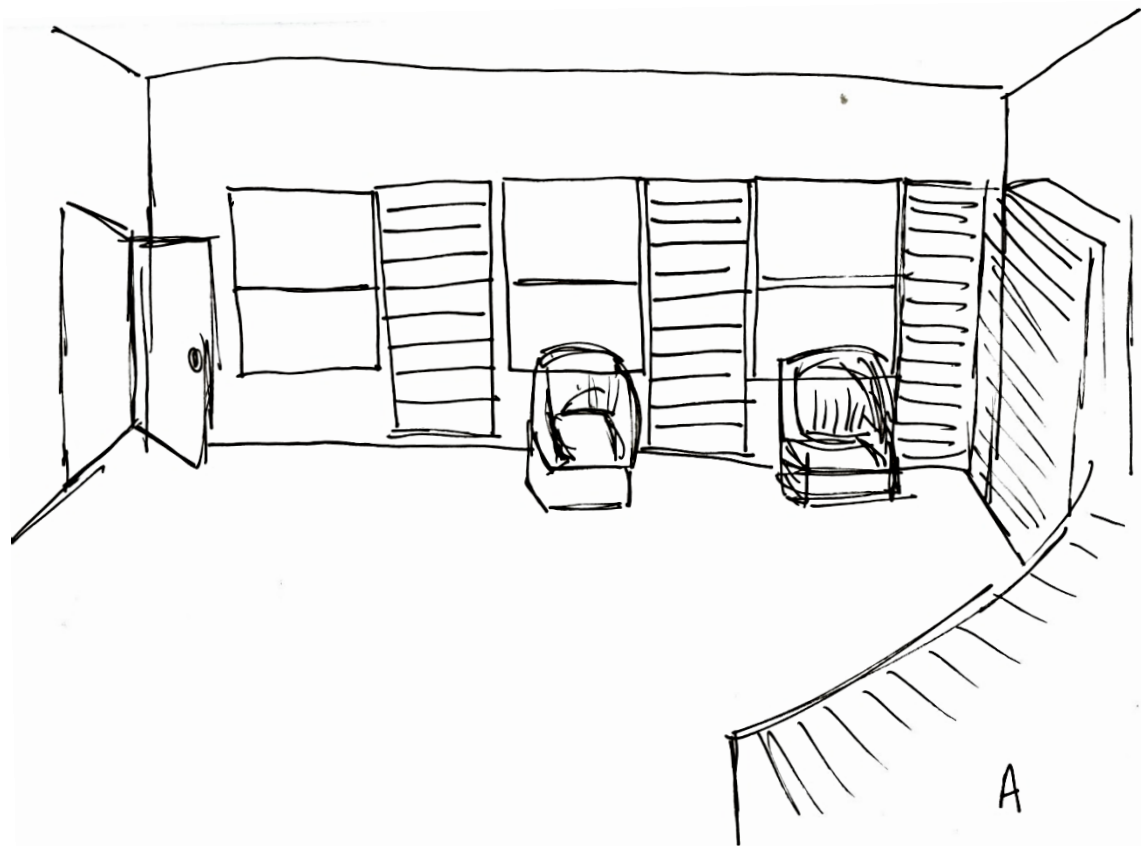


SECOND DRAFT
SKETCHES A AND B.

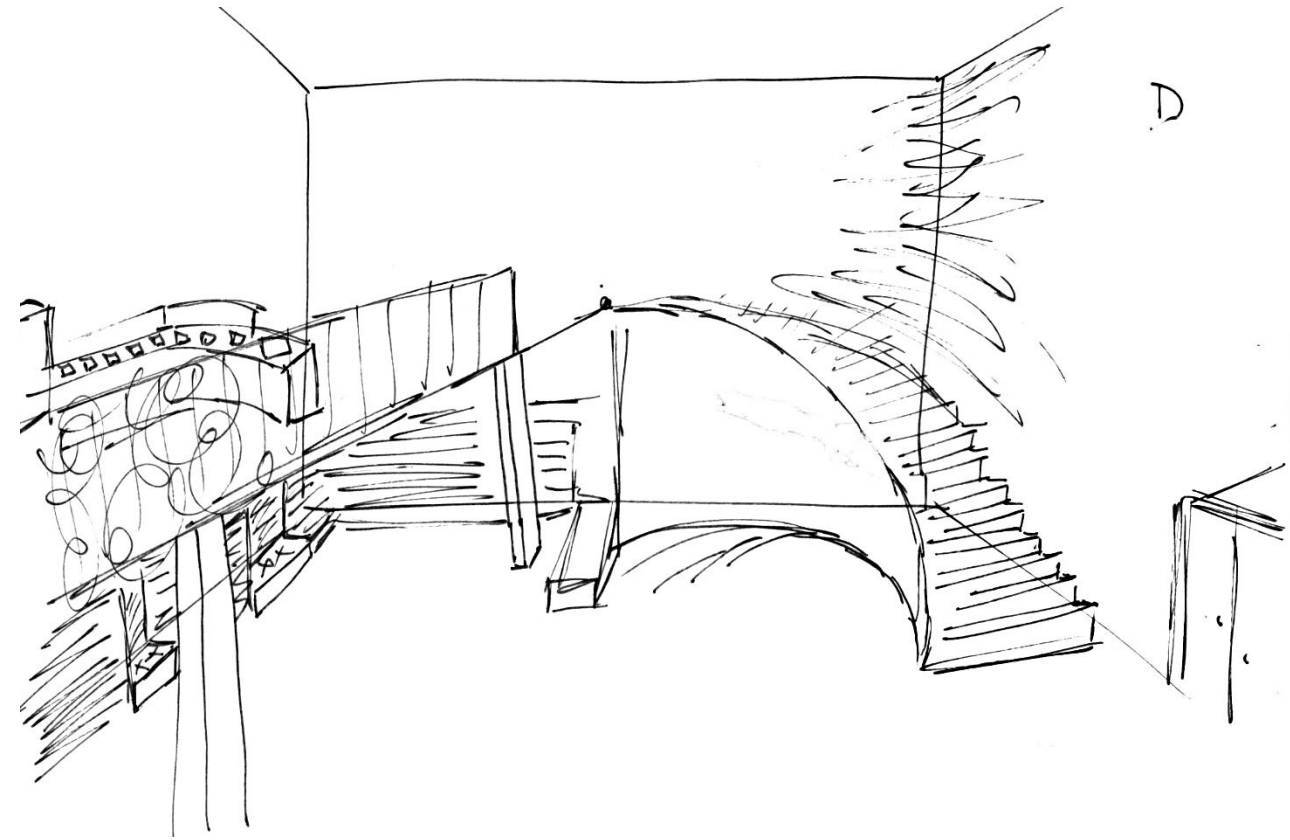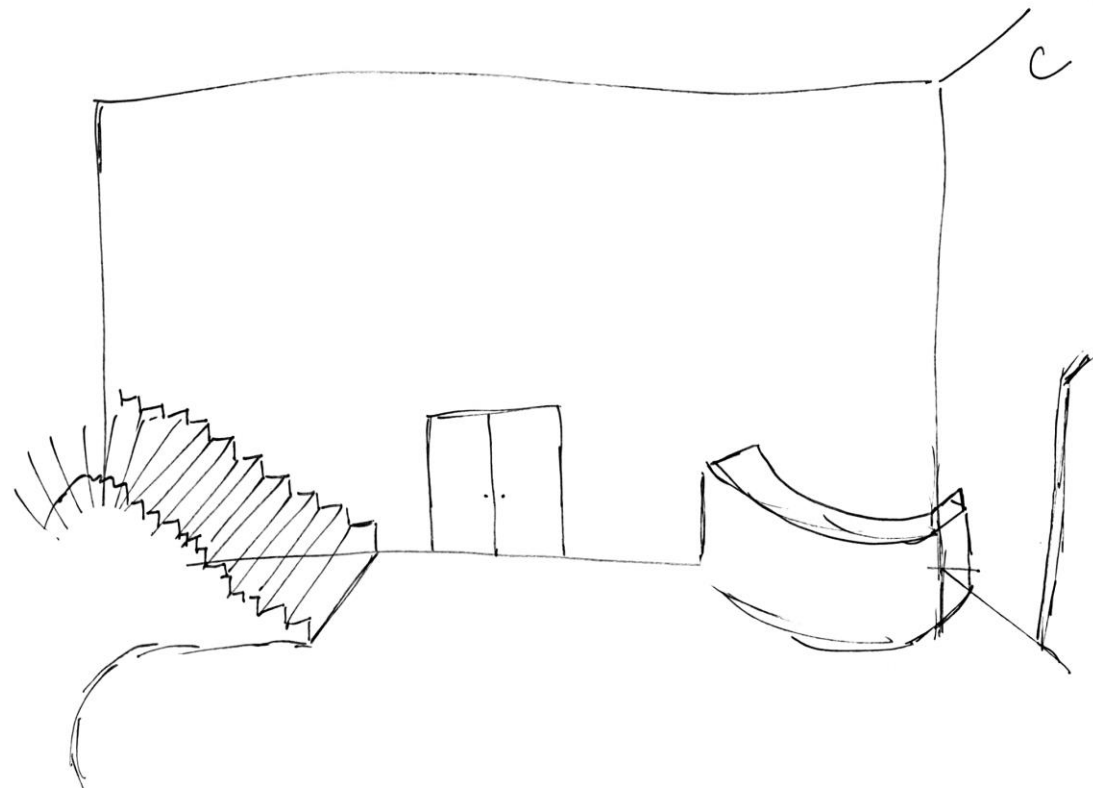

FIRST DRAFT
SKETCHES C AND D.

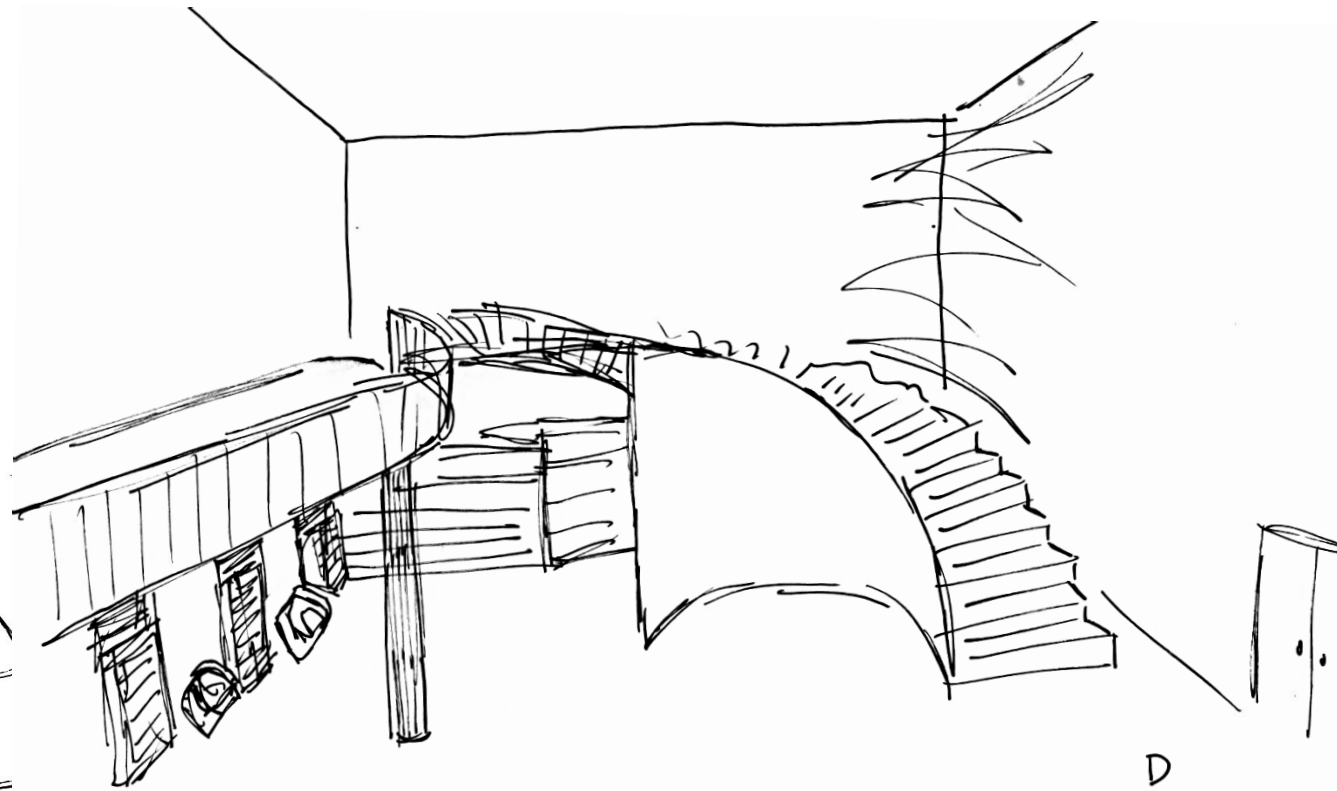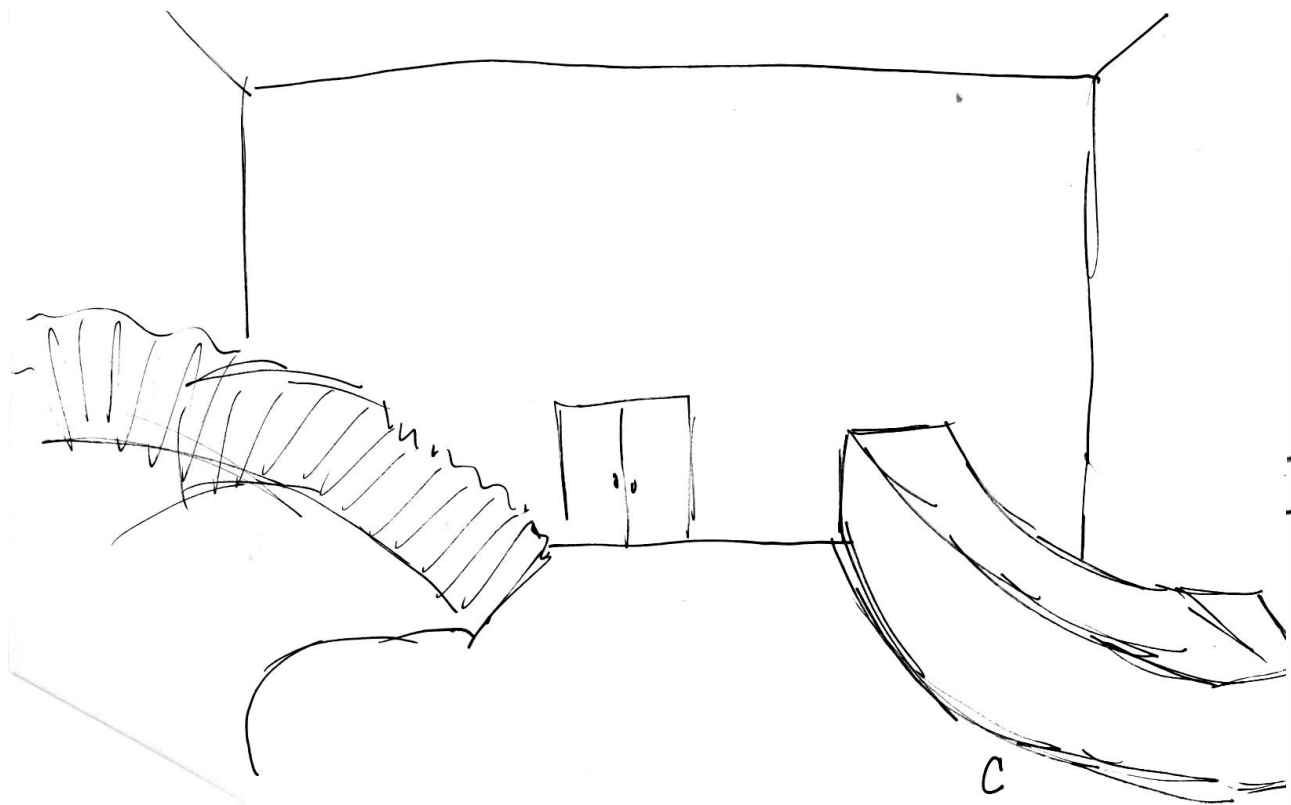

SECOND DRAFT
SKETCHES C AND D.

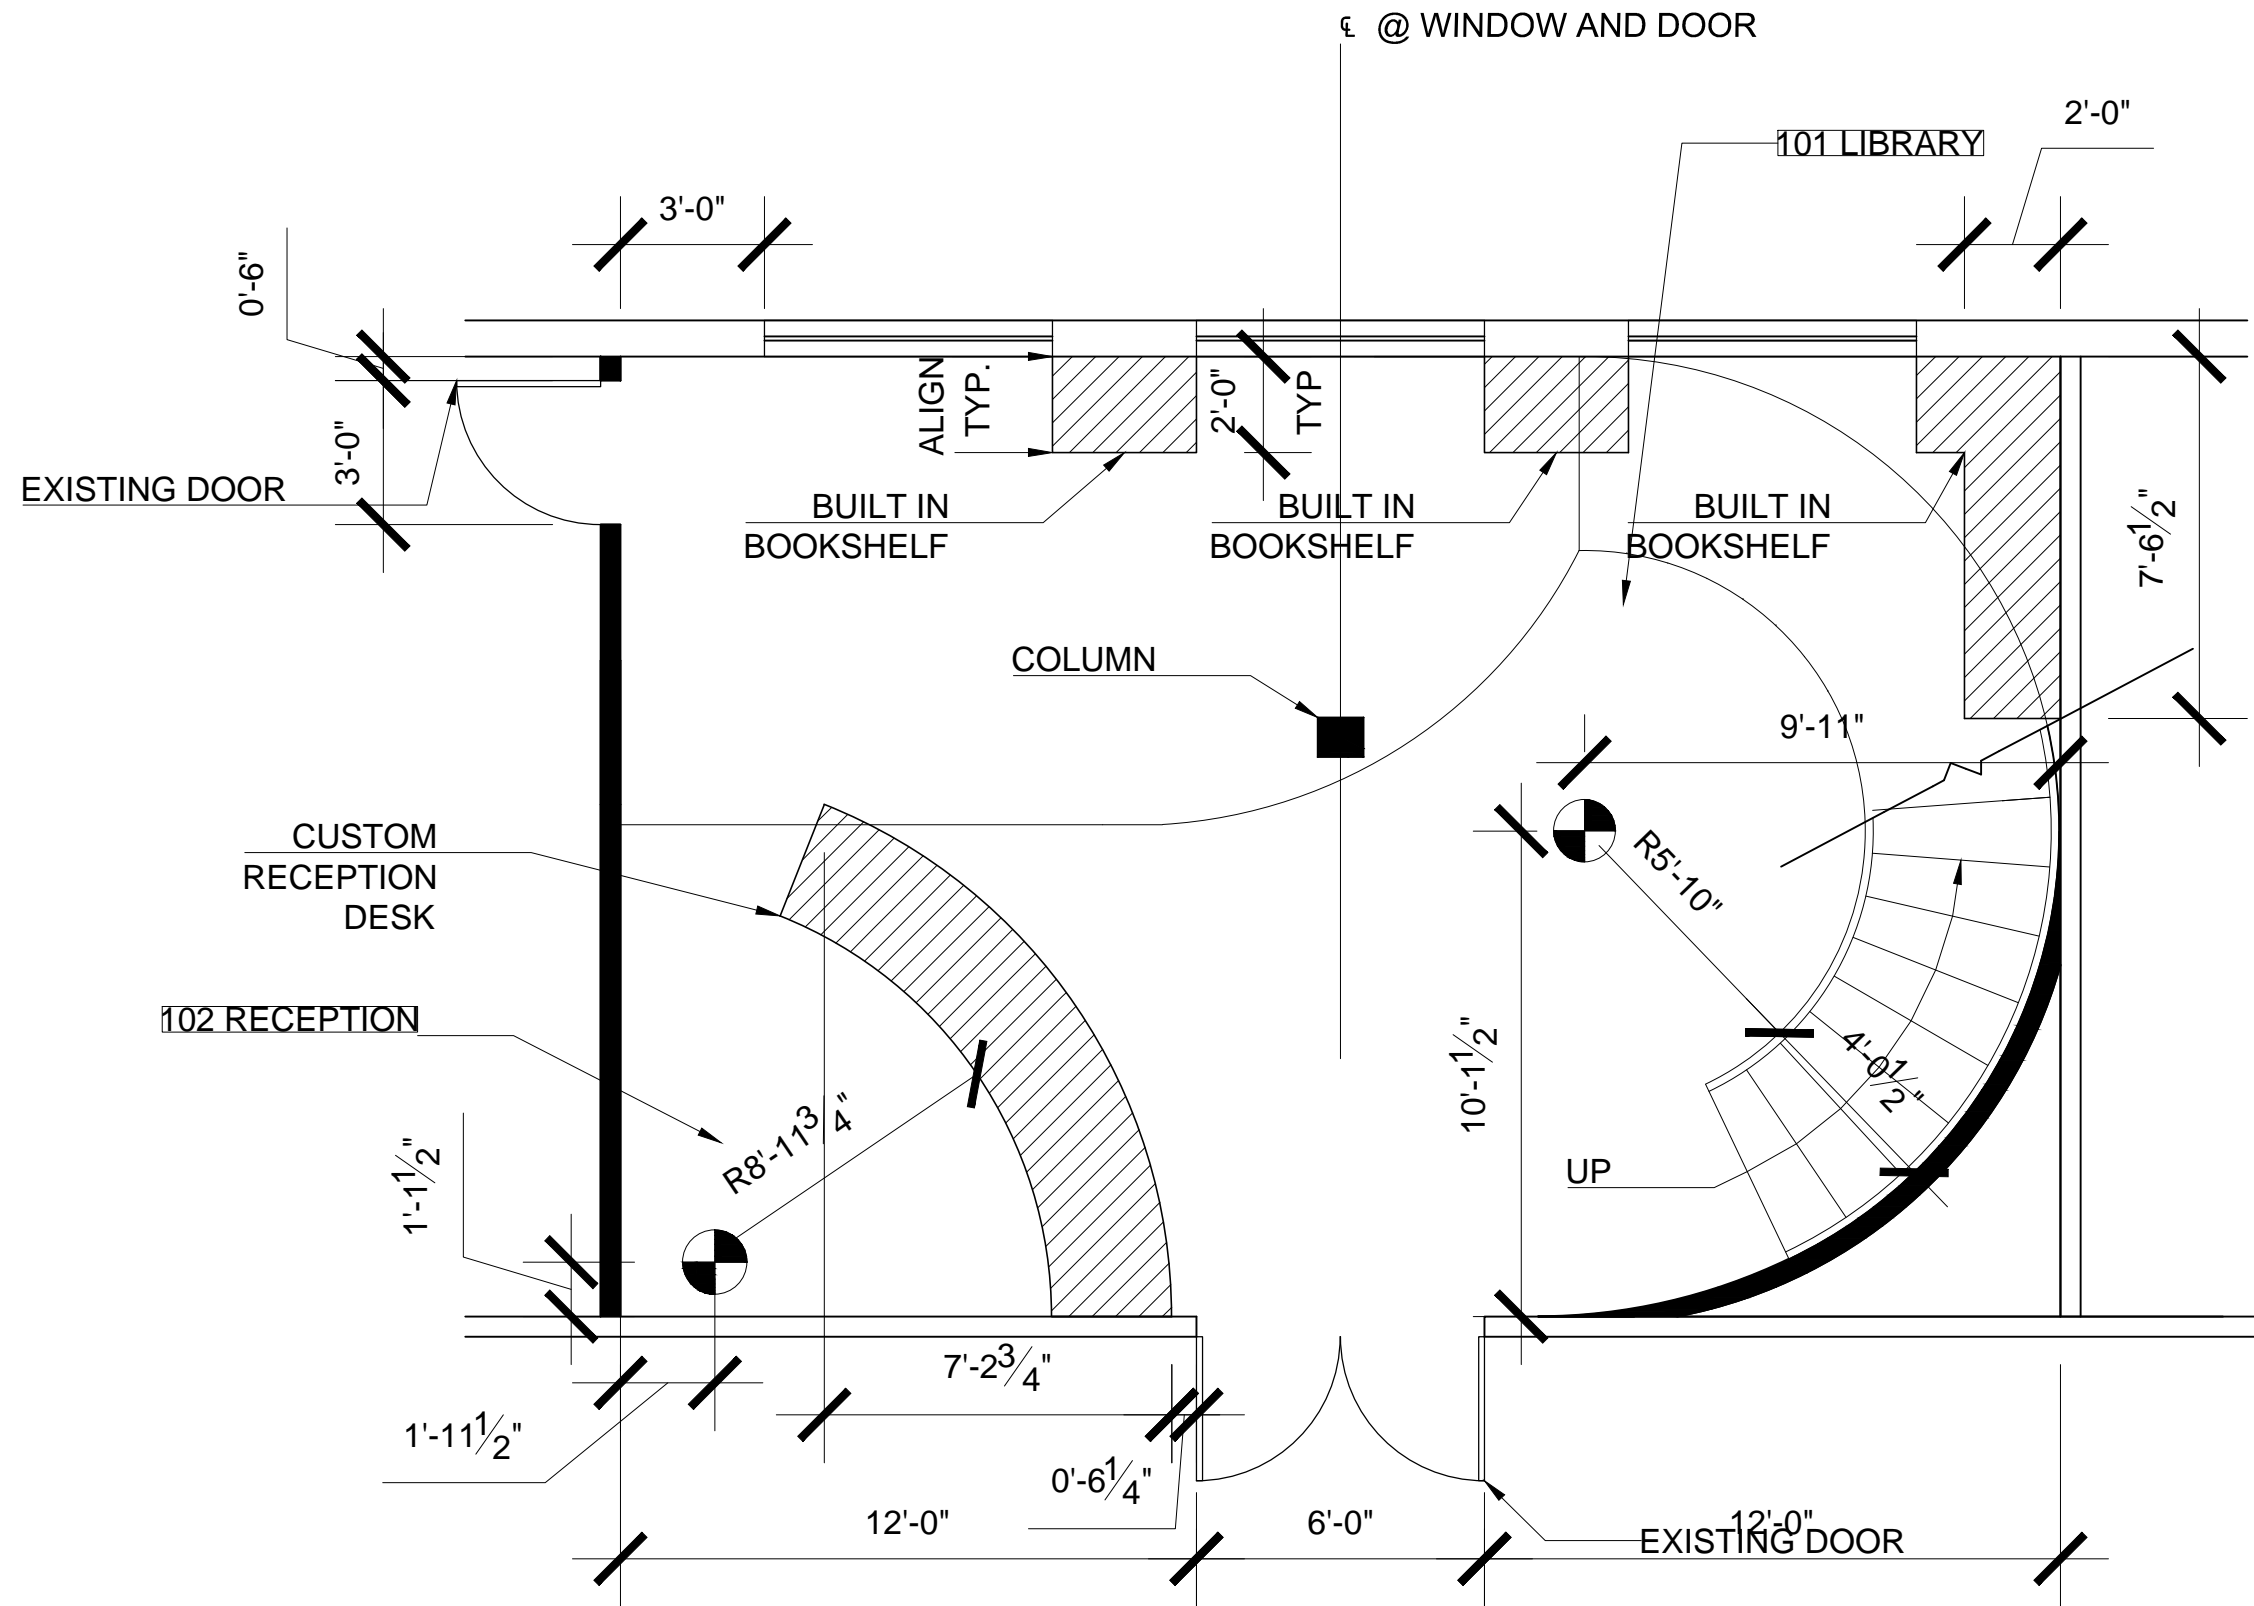

1 LOWER LEVEL PARTITION PLAN
 SCALE: 1/4" = 1'-0"


General Notes

No.	Revision/Issue	Date

Firm Name and Address
 KATIE WARREN

Project Name and Address
 RECEPTION AREA

Project	Sheet
Date	A1.1
Scale	

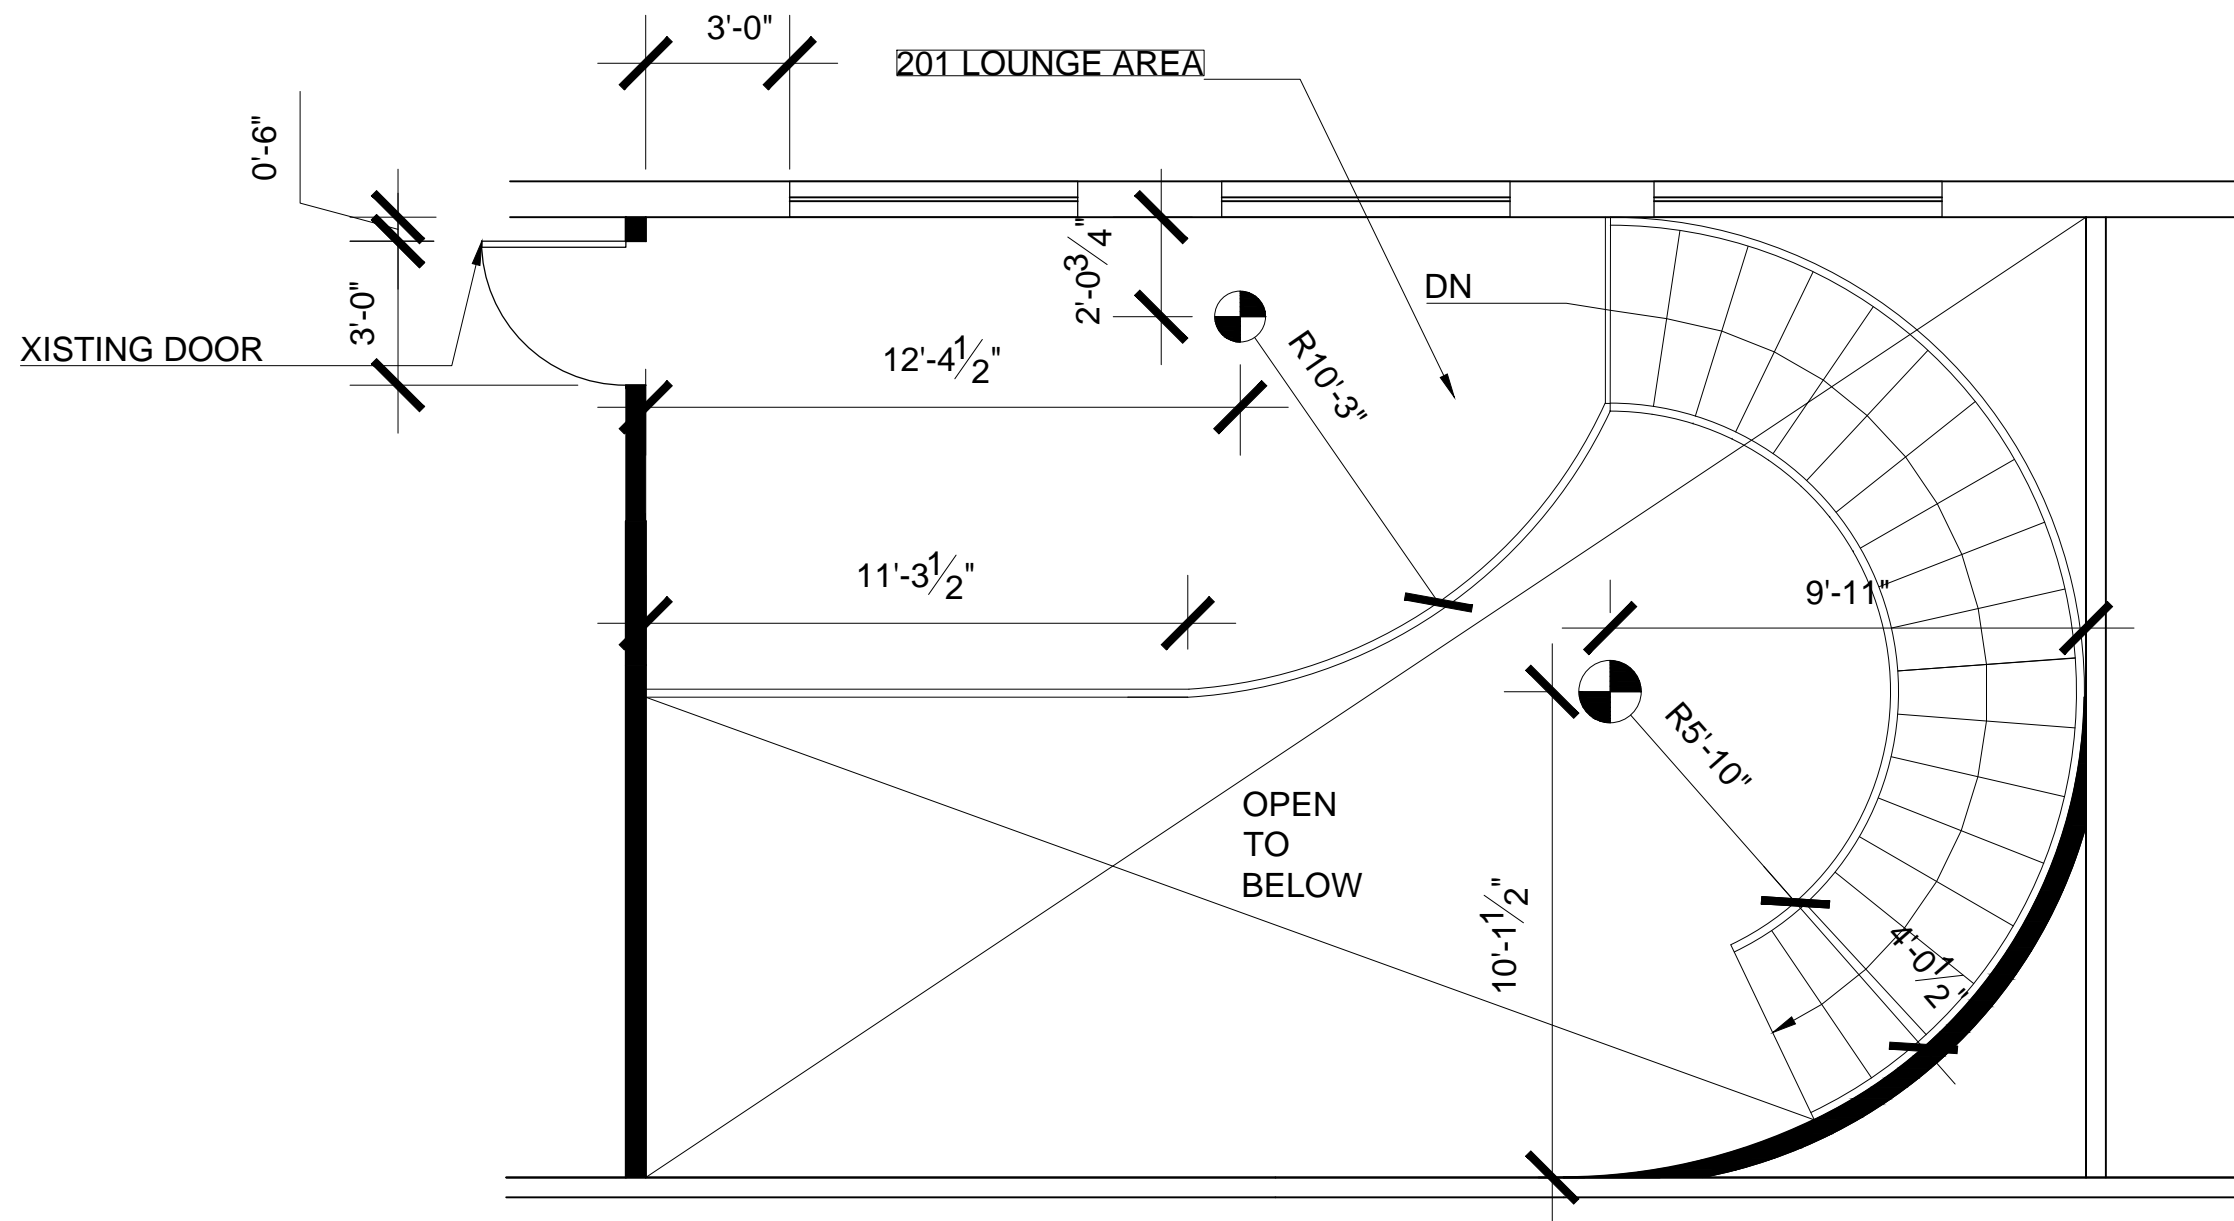

1 UPPER LEVEL PARTITION PLAN
 SCALE: $\frac{1}{4}" = 1'-0"$

General Notes

No.	Revision/Issue	Date


Firm Name and Address

KATIE WARREN

Project Name and Address

RECEPTION AREA

Project	Sheet
Date	A1.2
Scale	

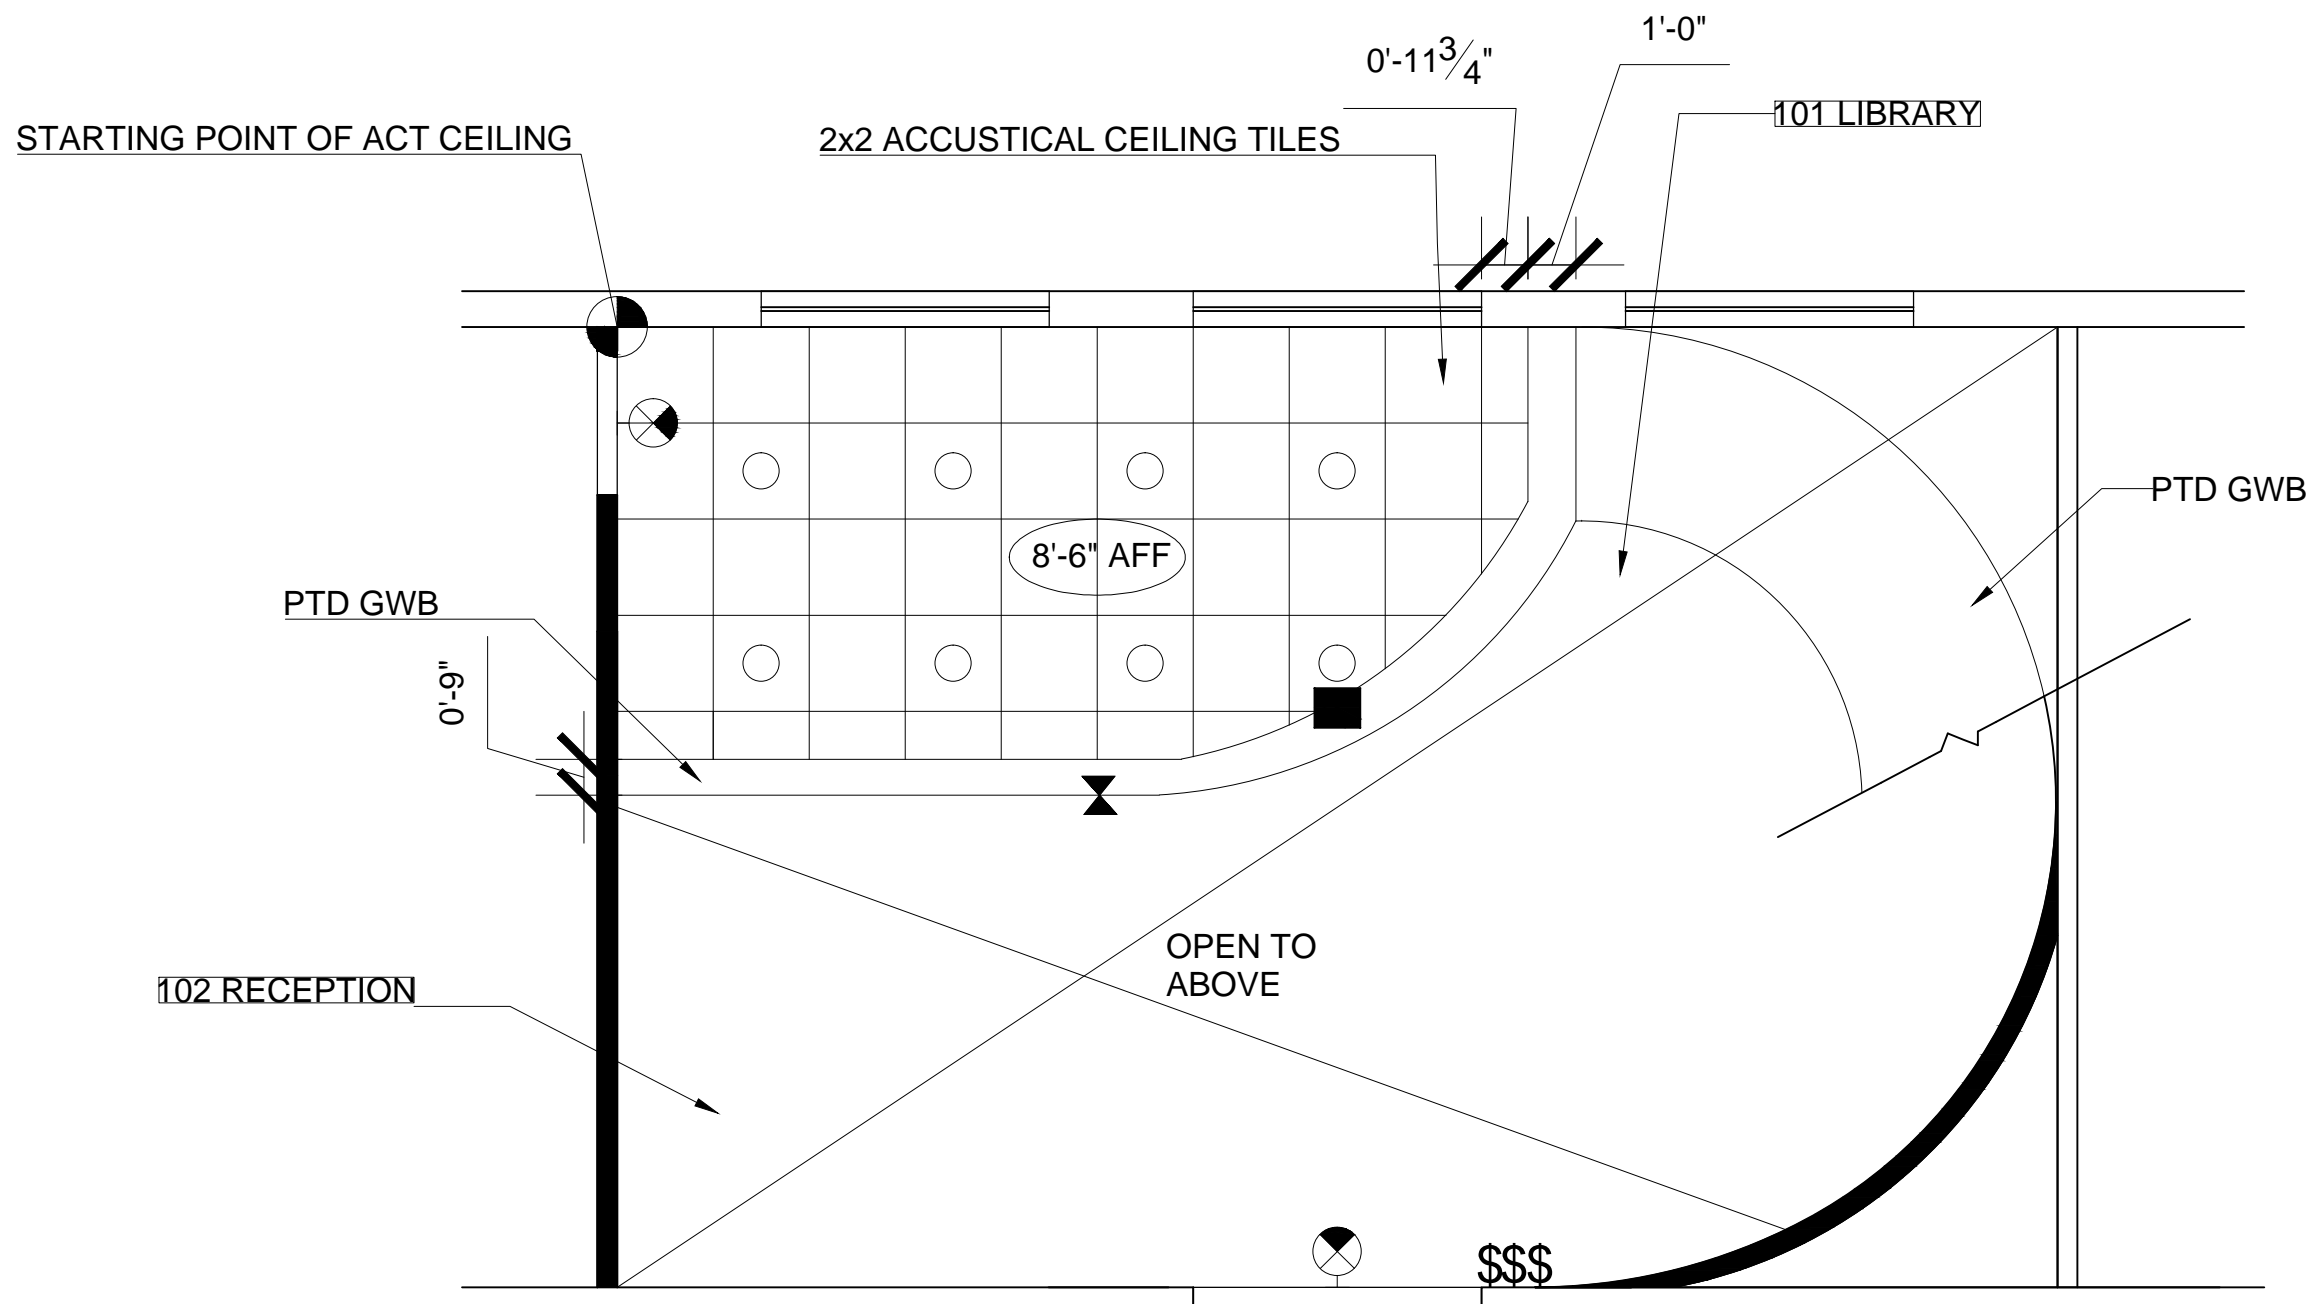

1 LOWER LEVEL REFLECTED CEILING PLAN
 SCALE: $\frac{1}{4}'' = 1'-0''$


General Notes

No.	Revision/Issue	Date

Firm Name and Address
 KATIE
 WARREN

Project Name and Address
 RECEPTION
 AREA

Project	Sheet
Date	A2.1
3/1/17	
Scale	

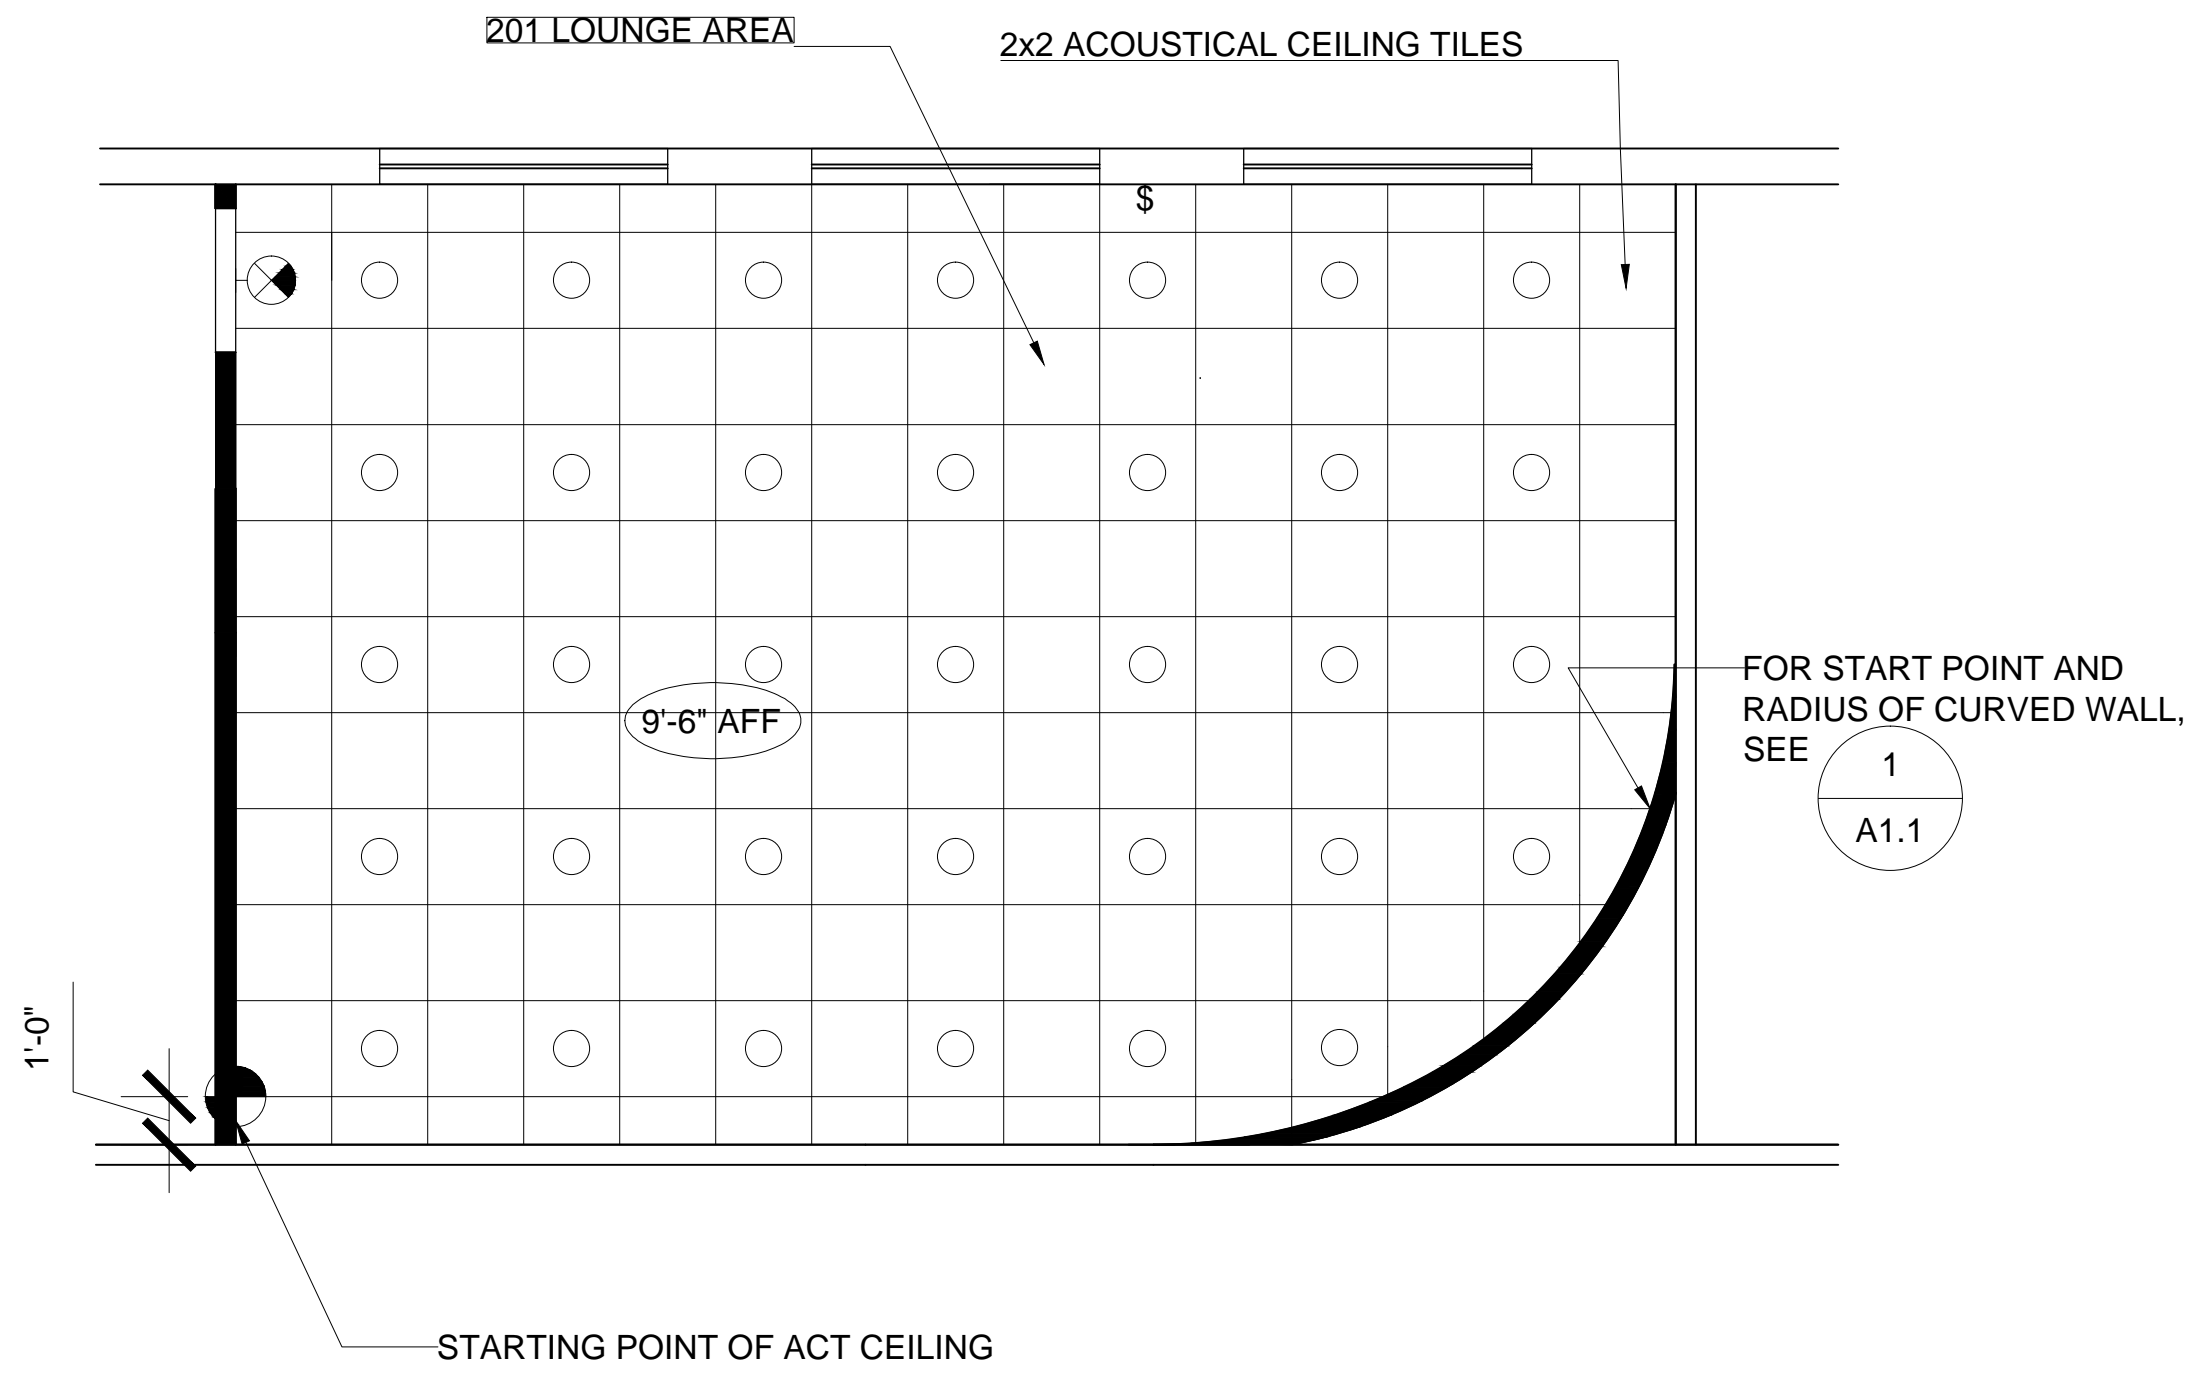

1 UPPER LEVEL REFLECTED CEILING PLAN
 SCALE: $\frac{1}{4}'' = 1'-0''$

General Notes

No.	Revision/Issue	Date

Firm Name and Address

KATIE WARREN

Project Name and Address

RECEPTION AREA

Project	Sheet
Date	A2.2
3/1/17	
Scale	

LIGHTING SYMBOL LIST AND SCHEDULE

SYMBOL	DESCRIPTION	SPECIFICATIONS	NOTES
○	DOWN LIGHTING	0'-9" DIAMETER	CENTERED IN ACOUSTICAL TILE CEILING TYP.
	EXIT LIGHT	TBD	CENTERED ABOVE DOOR HEADER TYP.
	ELEVATION CHANGE		
	STARTING POINT OF ACT CEILING		
\$\$\$	THREE WAY LIGHTING SWITCH	TBD	0'-6" AWAY FROM DOOR FRAME

FURNITURE SCHEDULE


CODE	DESCRIPTION	DIMENSION	SPECIFICATIONS	NOTES
S1	LOUNGE CHAIR	40 1/2" W X 35 1/8" D X 41" H	TBD	CENTERED BETWEEN BOOKSHELVES
C1	DESK CHAIR	36 7/8" W X 37 1/8" D X 40" ADJ. H	TBD	
C2	CHAIR	20 1/2" W X 24 1/2" D X 36" H	TBD	
T1	TABLE	36" W X 36" D X 32" H	TBD	

No.	Revision/Issue	Date

Firm Name and Address
KATIE WARREN

Project Name and Address
RECEPTION AREA

Project	Sheet
Date	A3.1
3/1/17	
Scale	

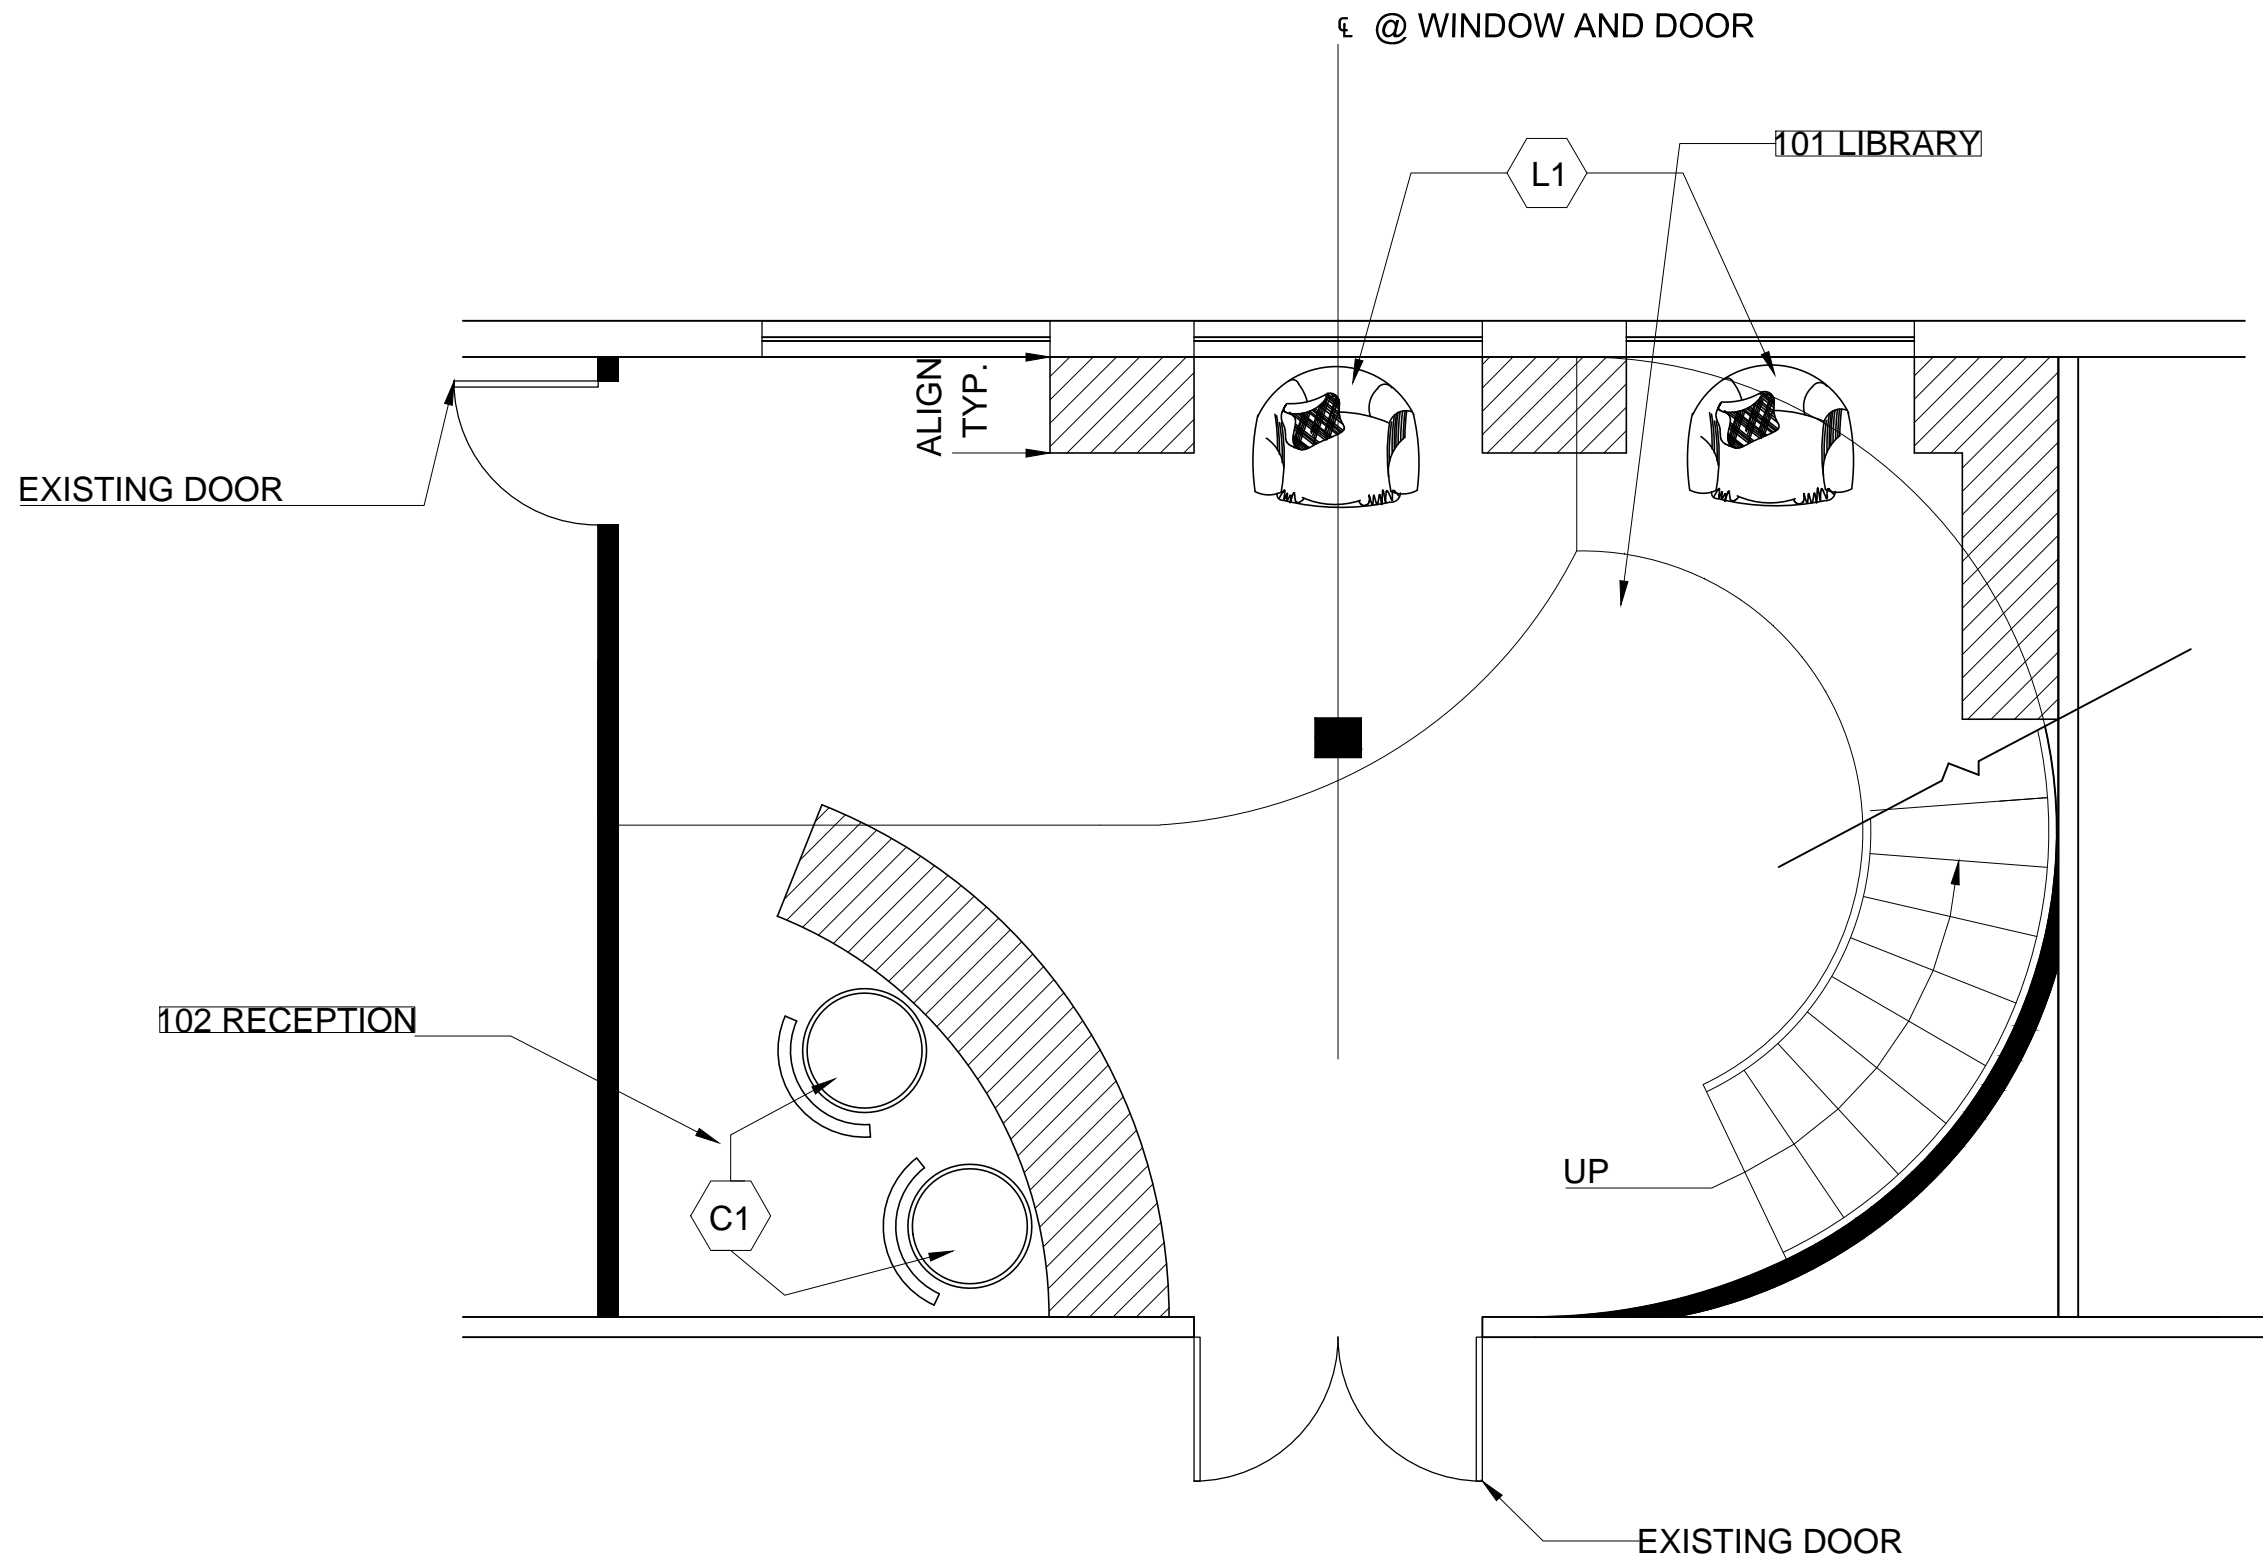

1 LOWER LEVEL FURNITURE PLAN
 SCALE: 1/4" = 1'-0"


General Notes

No.	Revision/Issue	Date

Firm Name and Address
 KATIE WARREN

Project Name and Address
 RECEPTION AREA

Project	Sheet
Date	F1.1
Scale	

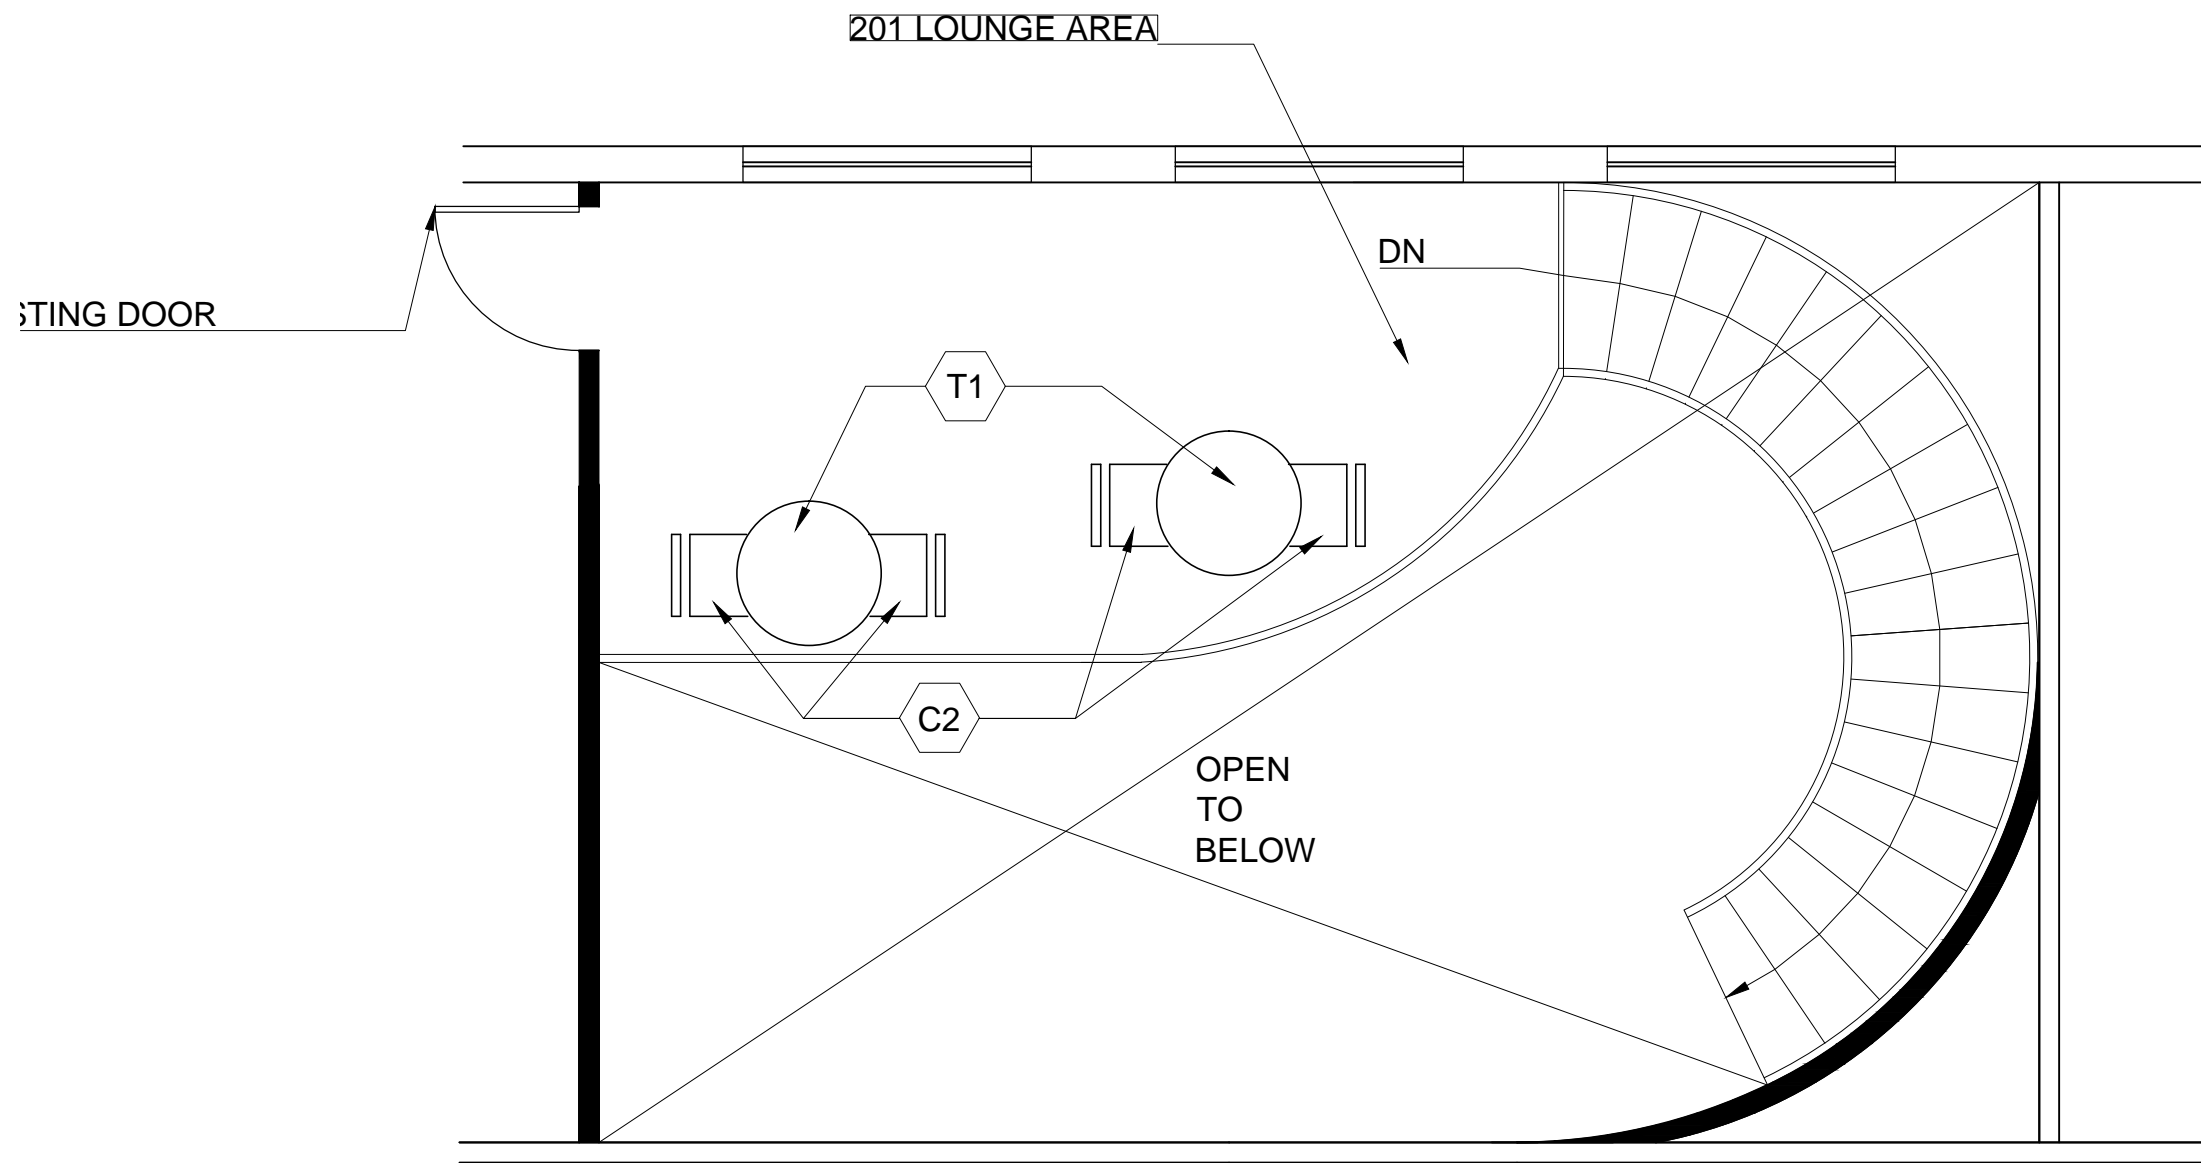

1 UPPER LEVEL FURNITURE PLAN
 SCALE: $\frac{1}{4}'' = 1'-0''$

General Notes

No.	Revision/Issue	Date

Firm Name and Address
 KATIE WARREN

Project Name and Address
 RECEPTION AREA

Project	Sheet
Date	F1.2
Scale	
3/1/17	