

1 LOWER LEVEL PARTITION PLAN
 SCALE: 1/4" = 1'-0"


General Notes

No.	Revision/Issue	Date

Firm Name and Address
 HANNAH WISER

Project Name and Address
 YOGA STUDIO RECEPTION

Project	Sheet
Date 3-1-17	A1.1
Scale 1/4" = 1'-0"	

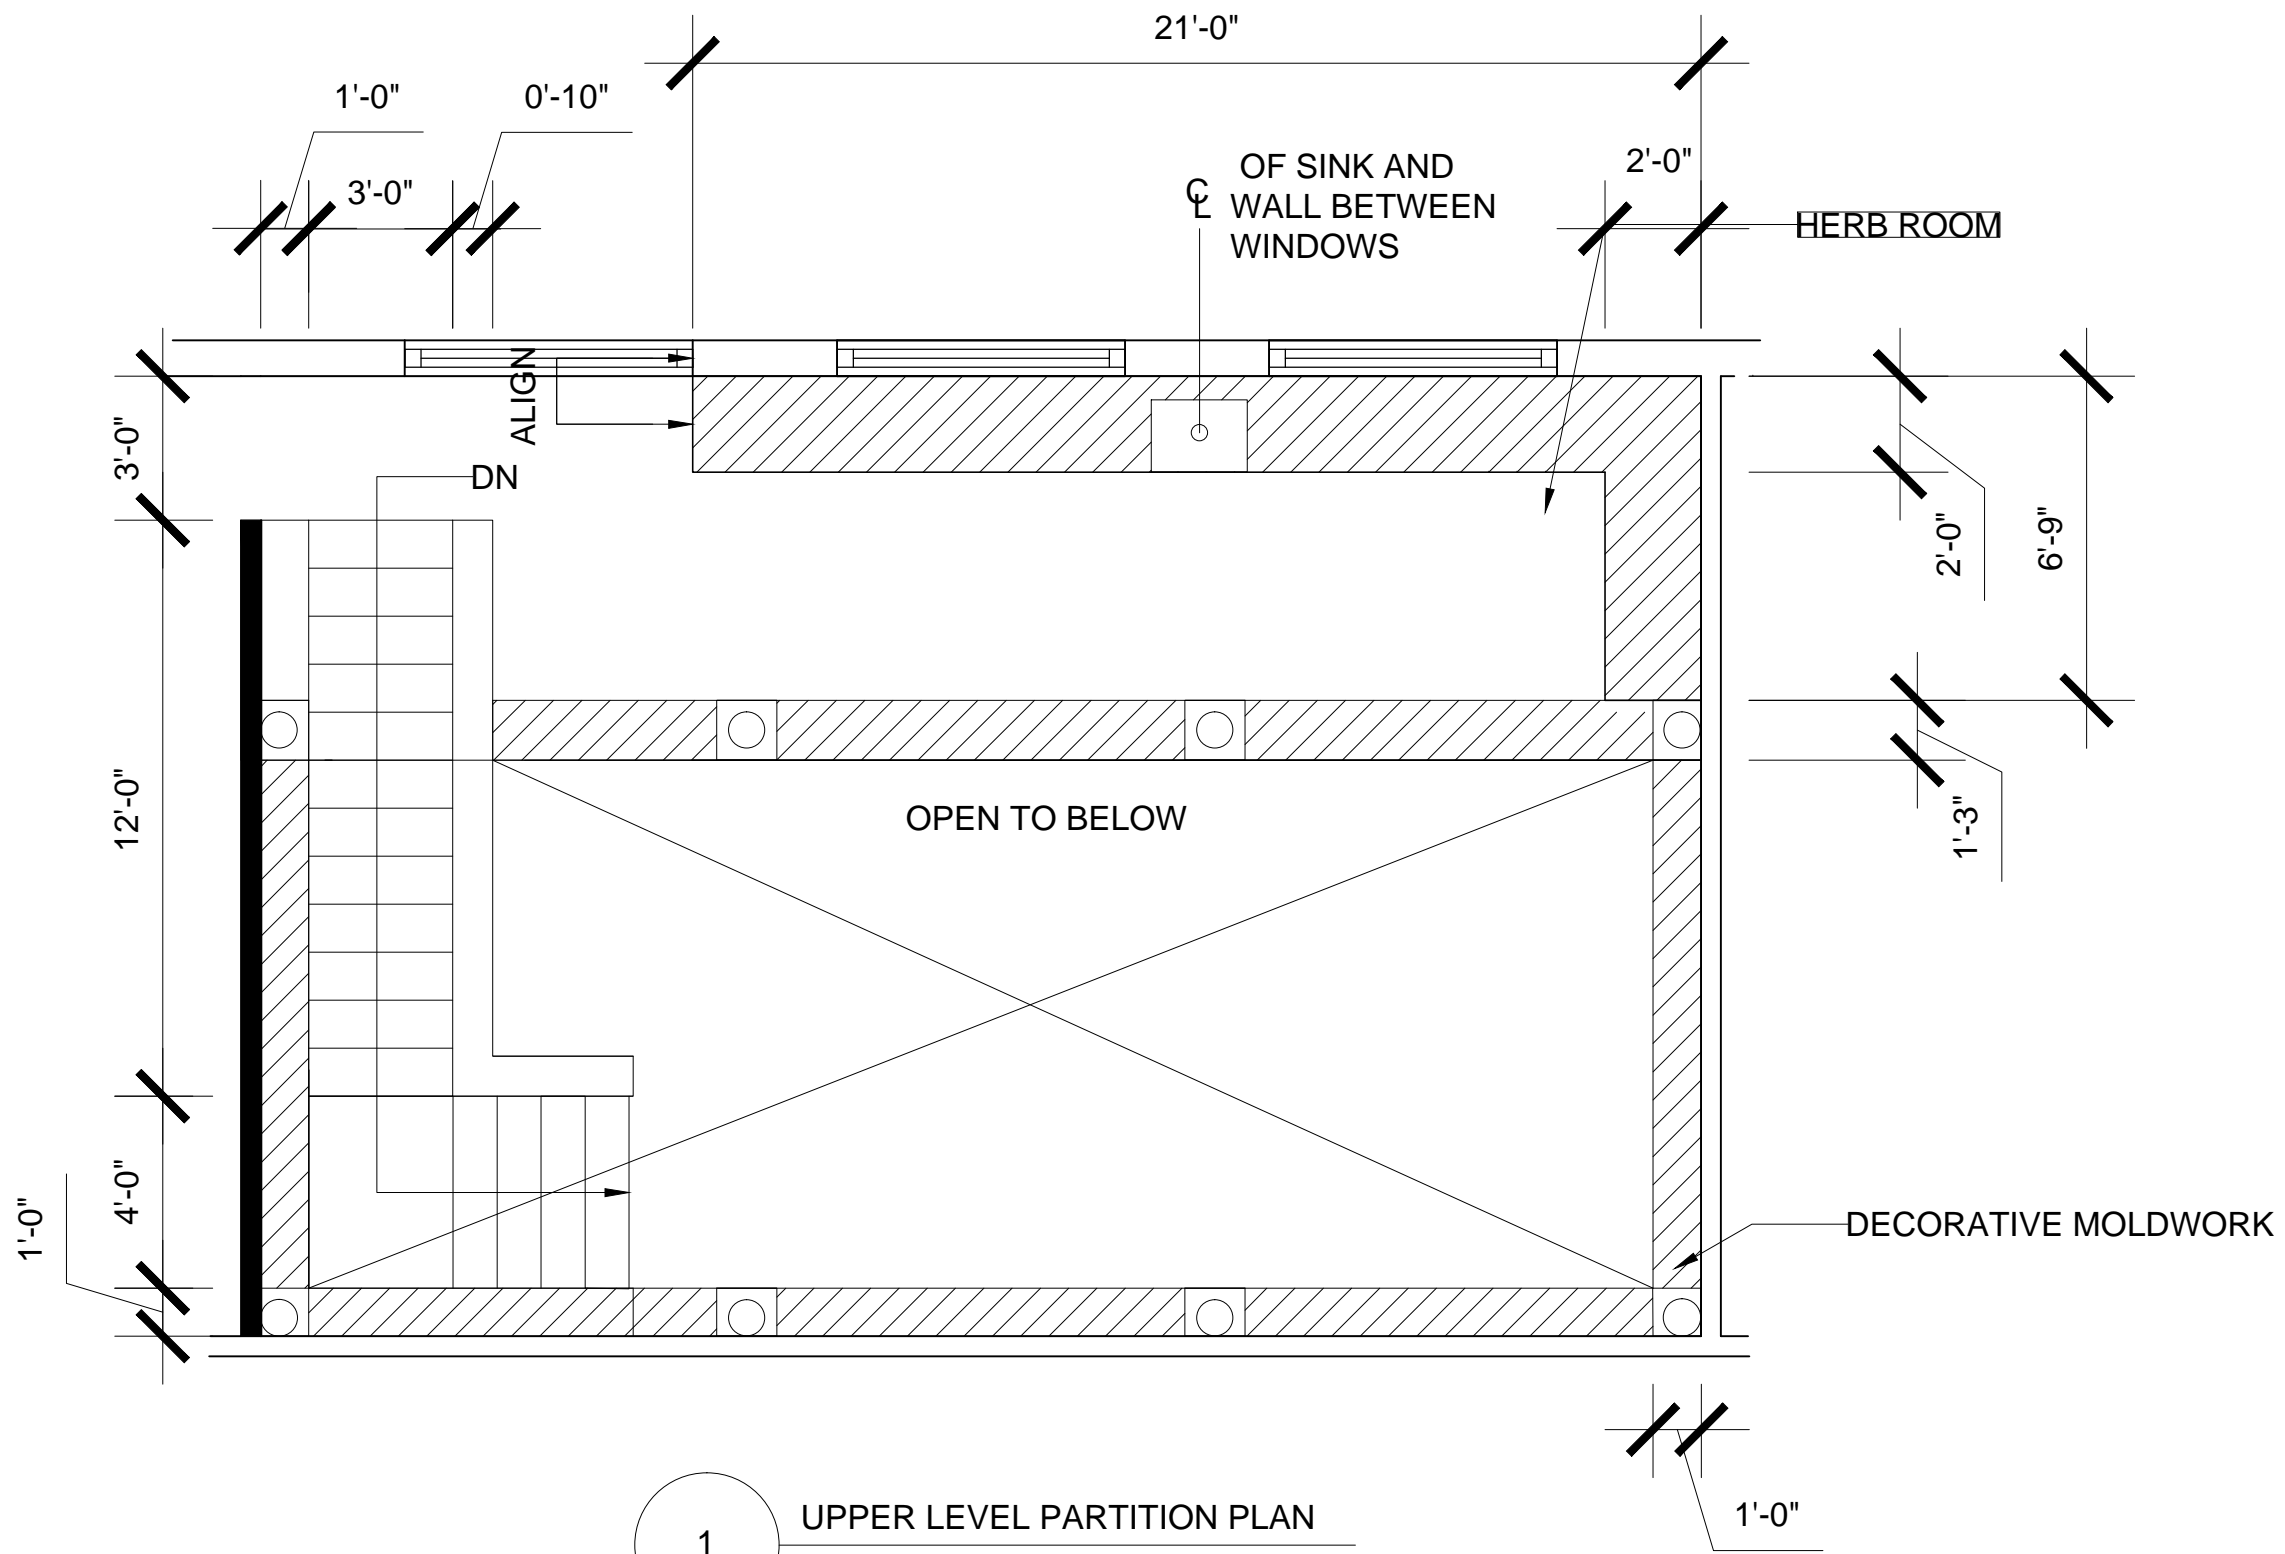

1 UPPER LEVEL PARTITION PLAN
 SCALE: 1/4" = 1'-0"


General Notes

No.	Revision/Issue	Date

Firm Name and Address
HANNAH WISER

Project Name and Address
YOGA STUDIO RECEPTION

Project	Sheet
Date 3-1-17	A1.2
Scale 1/4" = 1'-0"	

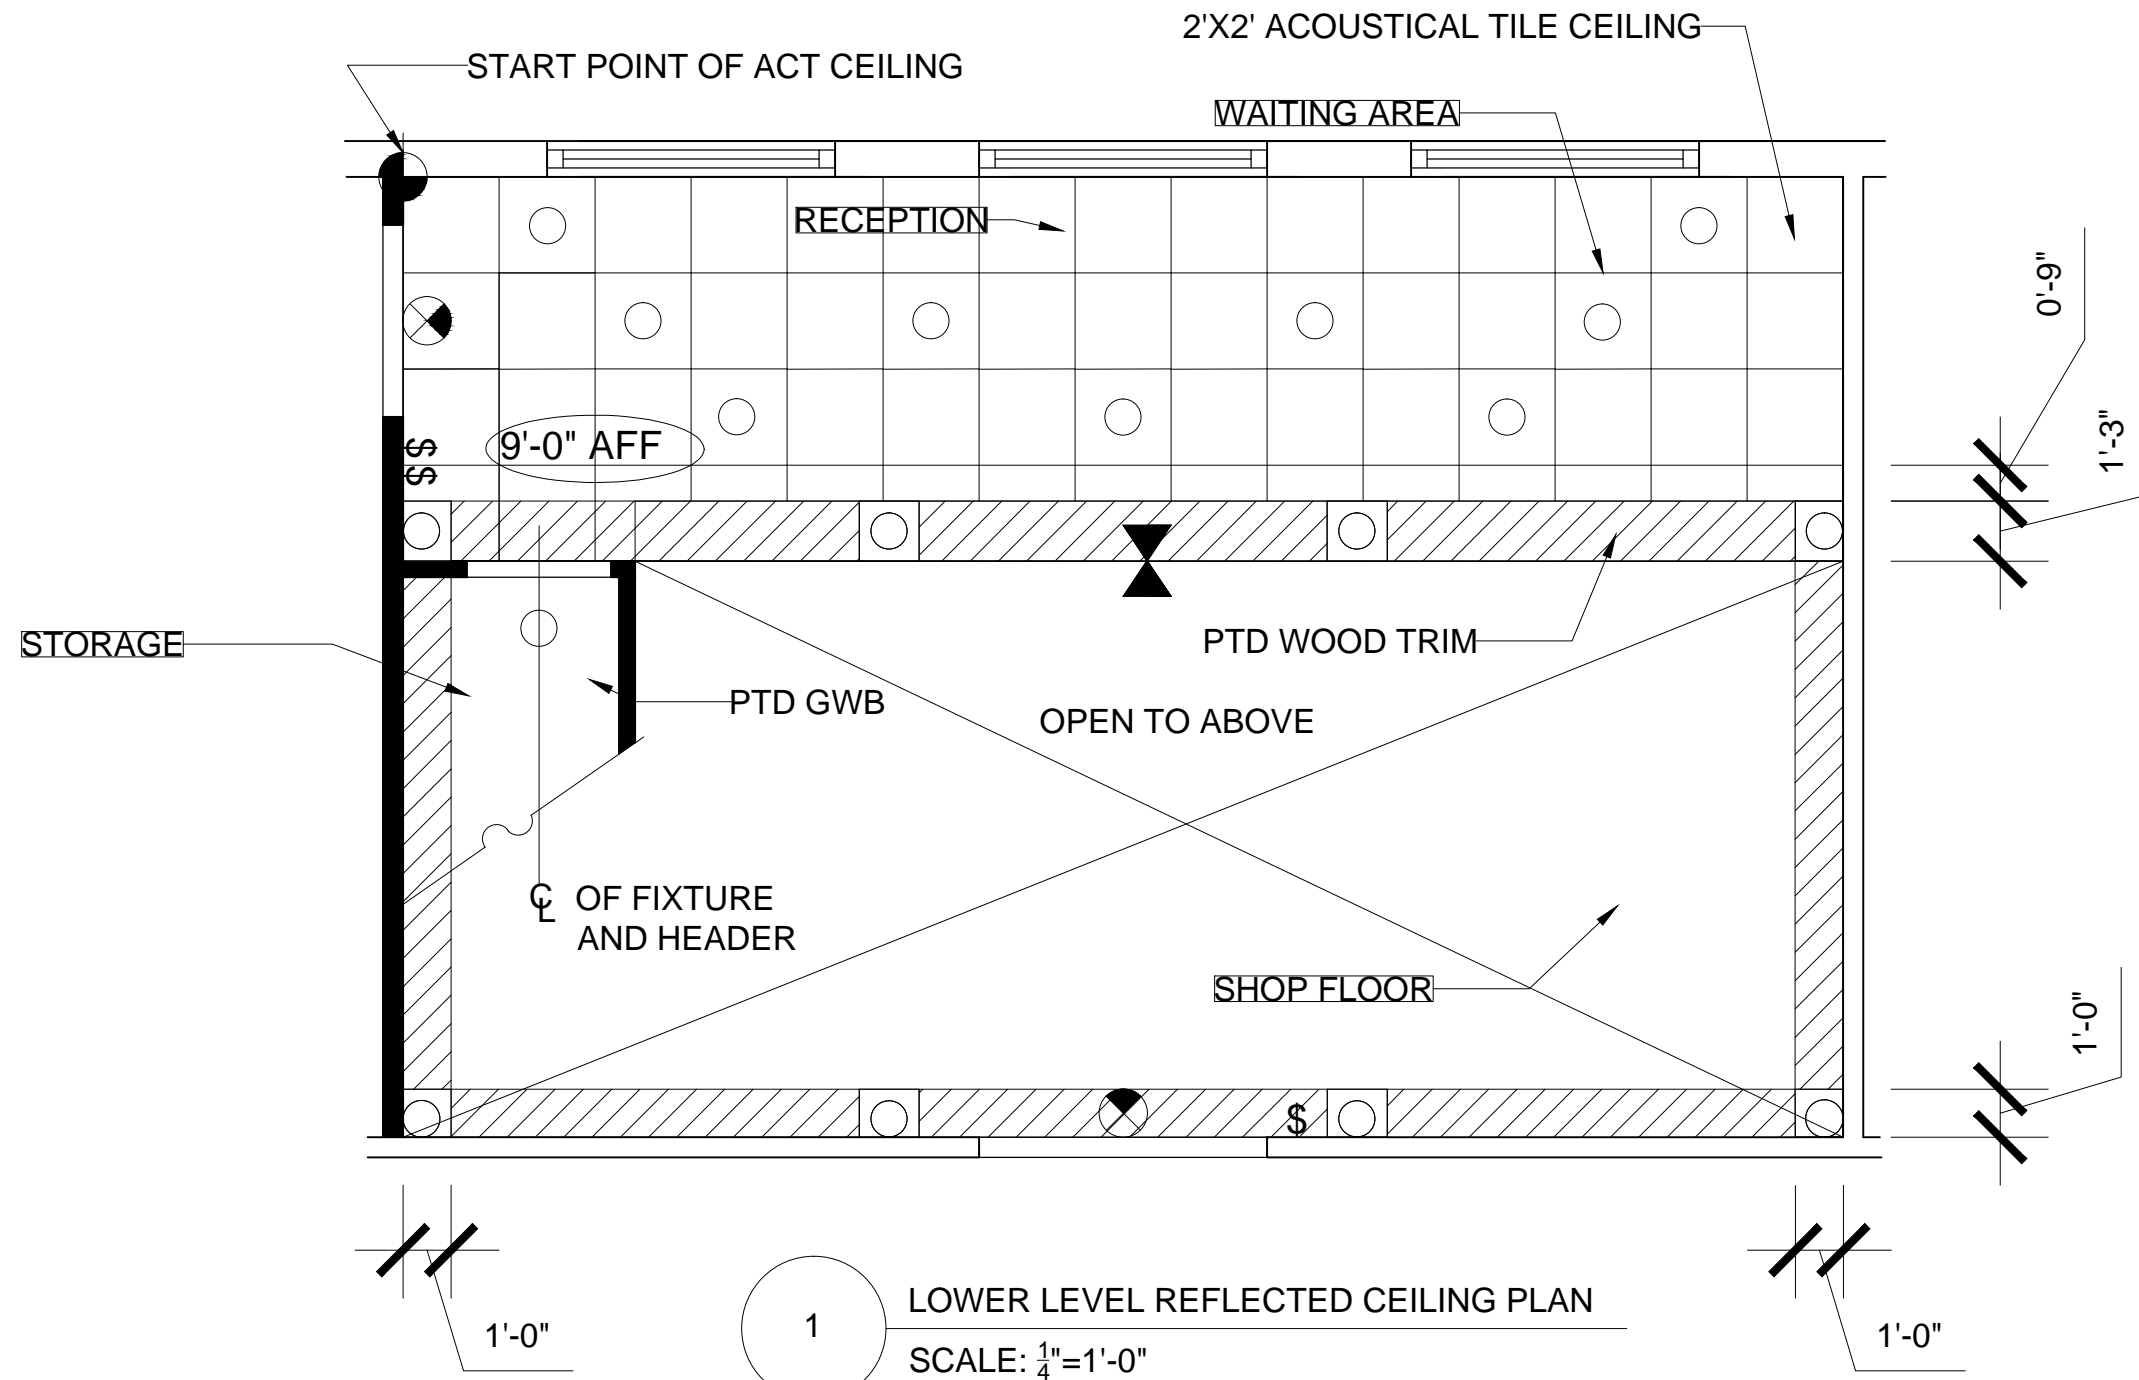

1 LOWER LEVEL REFLECTED CEILING PLAN
 SCALE: $\frac{1}{4}'' = 1'-0''$


General Notes

No.	Revision/Issue	Date

Firm Name and Address
**HANNAH
 WISER**

Project Name and Address
**YOGA STUDIO
 RECEPTION**

Project	Sheet
Date 3-1-17	A2.1
Scale $\frac{1}{4}'' - 1'-0''$	

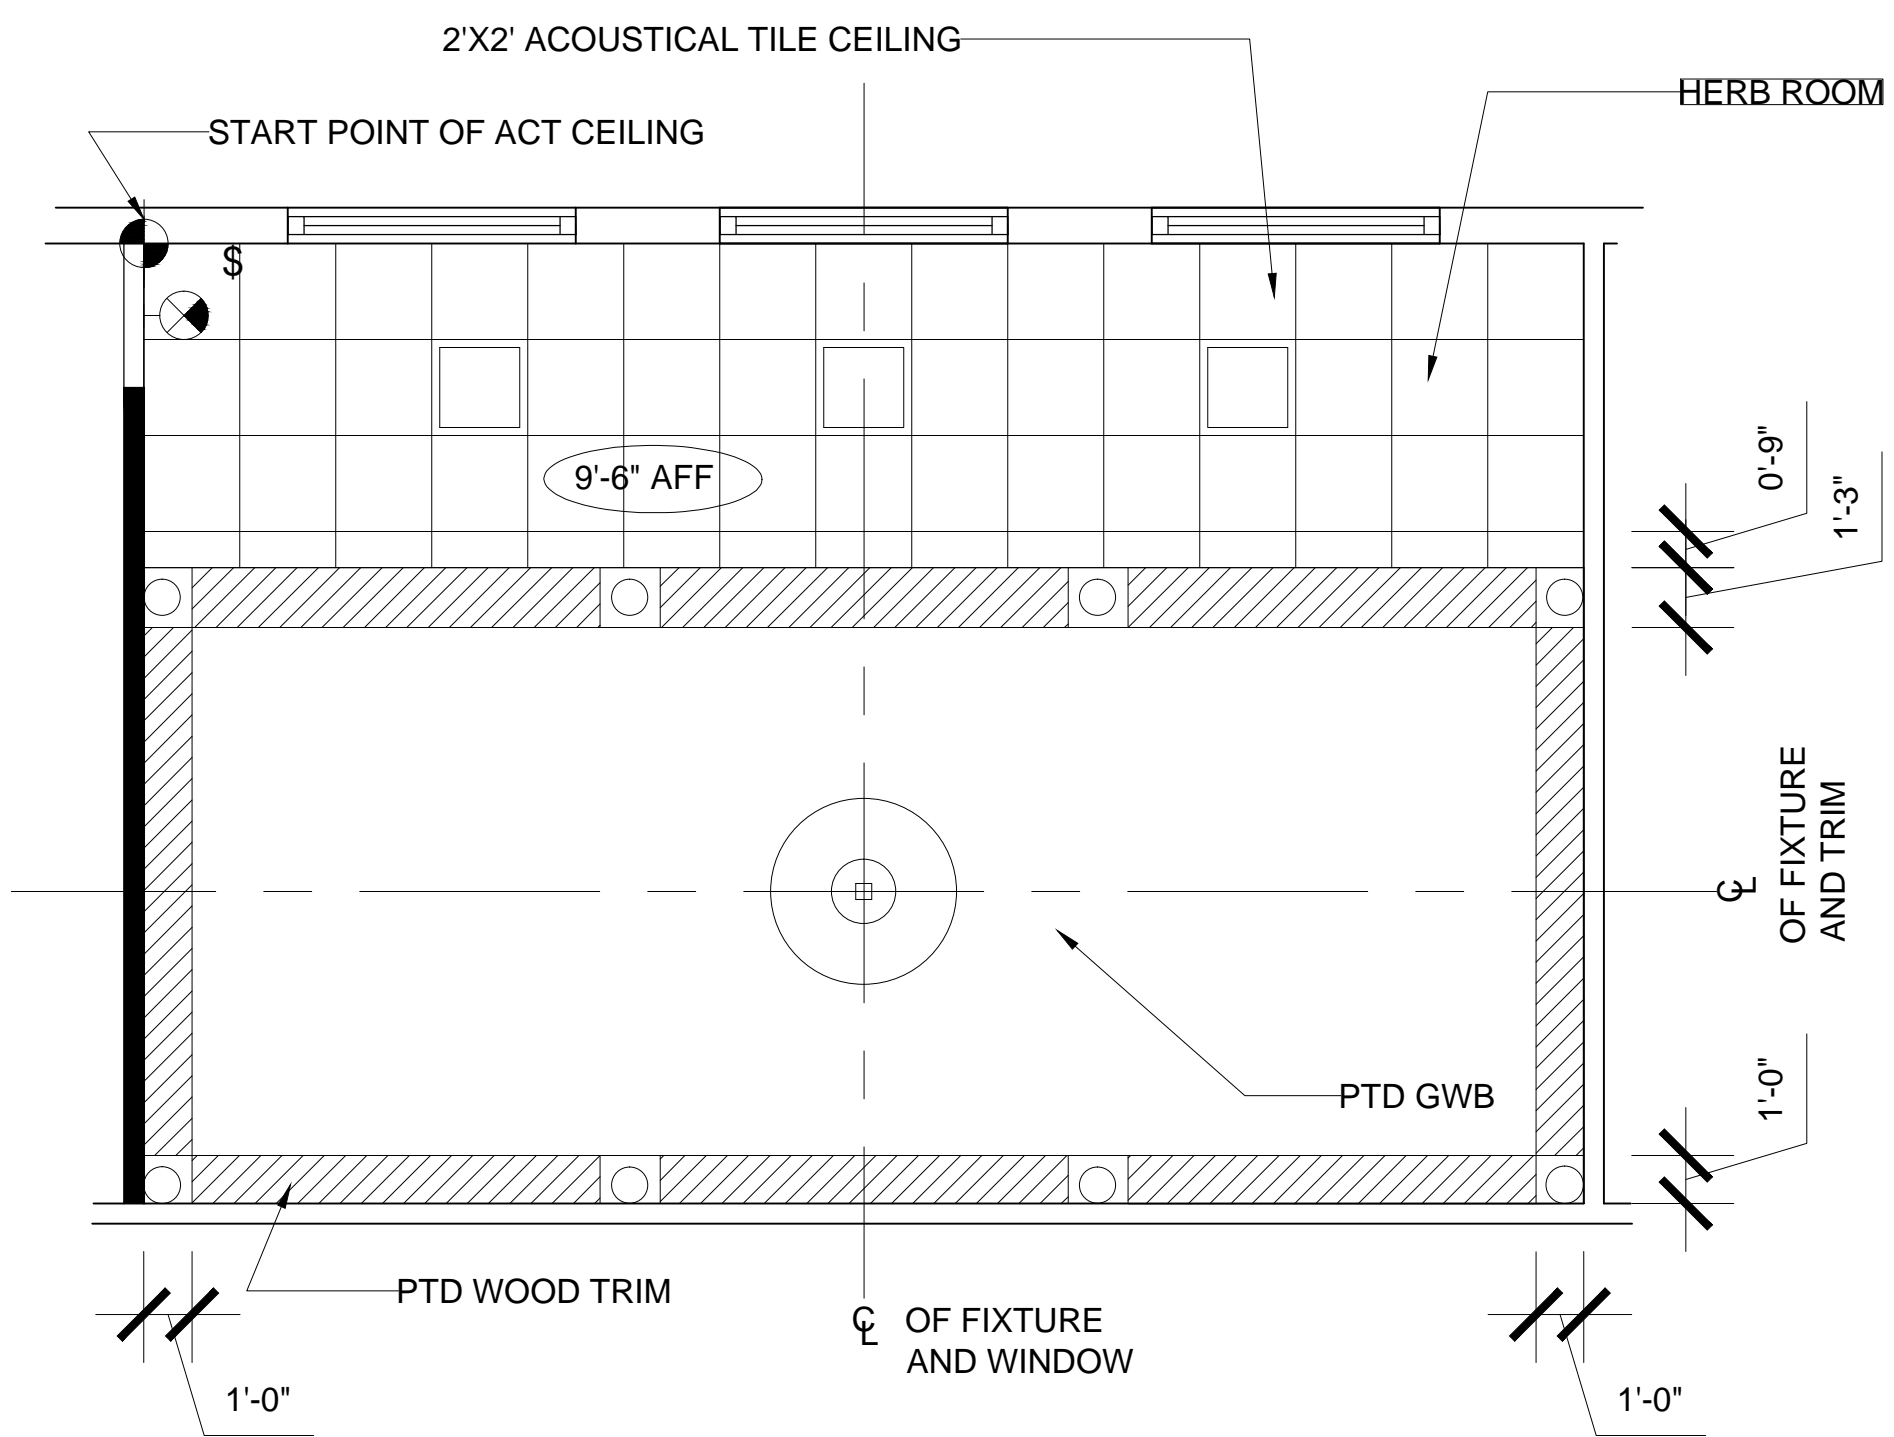

1 UPPER LEVEL REFLECTED CEILING PLAN
 SCALE: $\frac{1}{4}'' = 1'-0''$







General Notes

No.	Revision/Issue	Date

Firm Name and Address
 HANNAH
 WISER

Project Name and Address
 YOGA STUDIO
 RECEPTION

Project	Sheet
Date 3-1-17	A2.2
Scale $\frac{1}{4}'' = 1'-0''$	

 LIGHTING SCHEDULE			
SYMBOL	DESCRIPTION	SPECIFICATION	NOTES
	EXIT SIGN	TBD	CENTERED IN DOOR HEADER, TYP
	RECESSED LIGHT	TBD	CENTERED IN ACT GRID, TYP
	2X2 LIGHTING TROFFER	TBD	CENTERED IN ACT GRID, TYP
	LIGHT SWITCH	TBD	
	CHANDELIER	TBD	
	CHANGE-OF-ELEVATION SYMBOL		

FURNITURE SCHEDULE				
CODE	DESCRIPTION	DIMENSIONS	SPECIFICATION	NOTES
T1	SIDE TABLE	12" RADIUS X 36" H	TBD	
T2	WORK TABLE	60" W X 12" D X 42" H	TBD	
L1	LOVESEAT	60" W X 32" D X 42" H	TBD	
L2	LOUNGE CHAIR	36" W X 32" D X 42" H	TBD	
C1	TASK CHAIR	24" W X 30" D X 36" H	TBD	

General Notes

No.	Revision/Issue	Date


Firm Name and Address

HANNAH
WISER

Project Name and Address


YOGA STUDIO
RECEPTION

Project	Sheet
Date	A3.1
Scale	
$\frac{1}{4}'' = 1'-0''$	

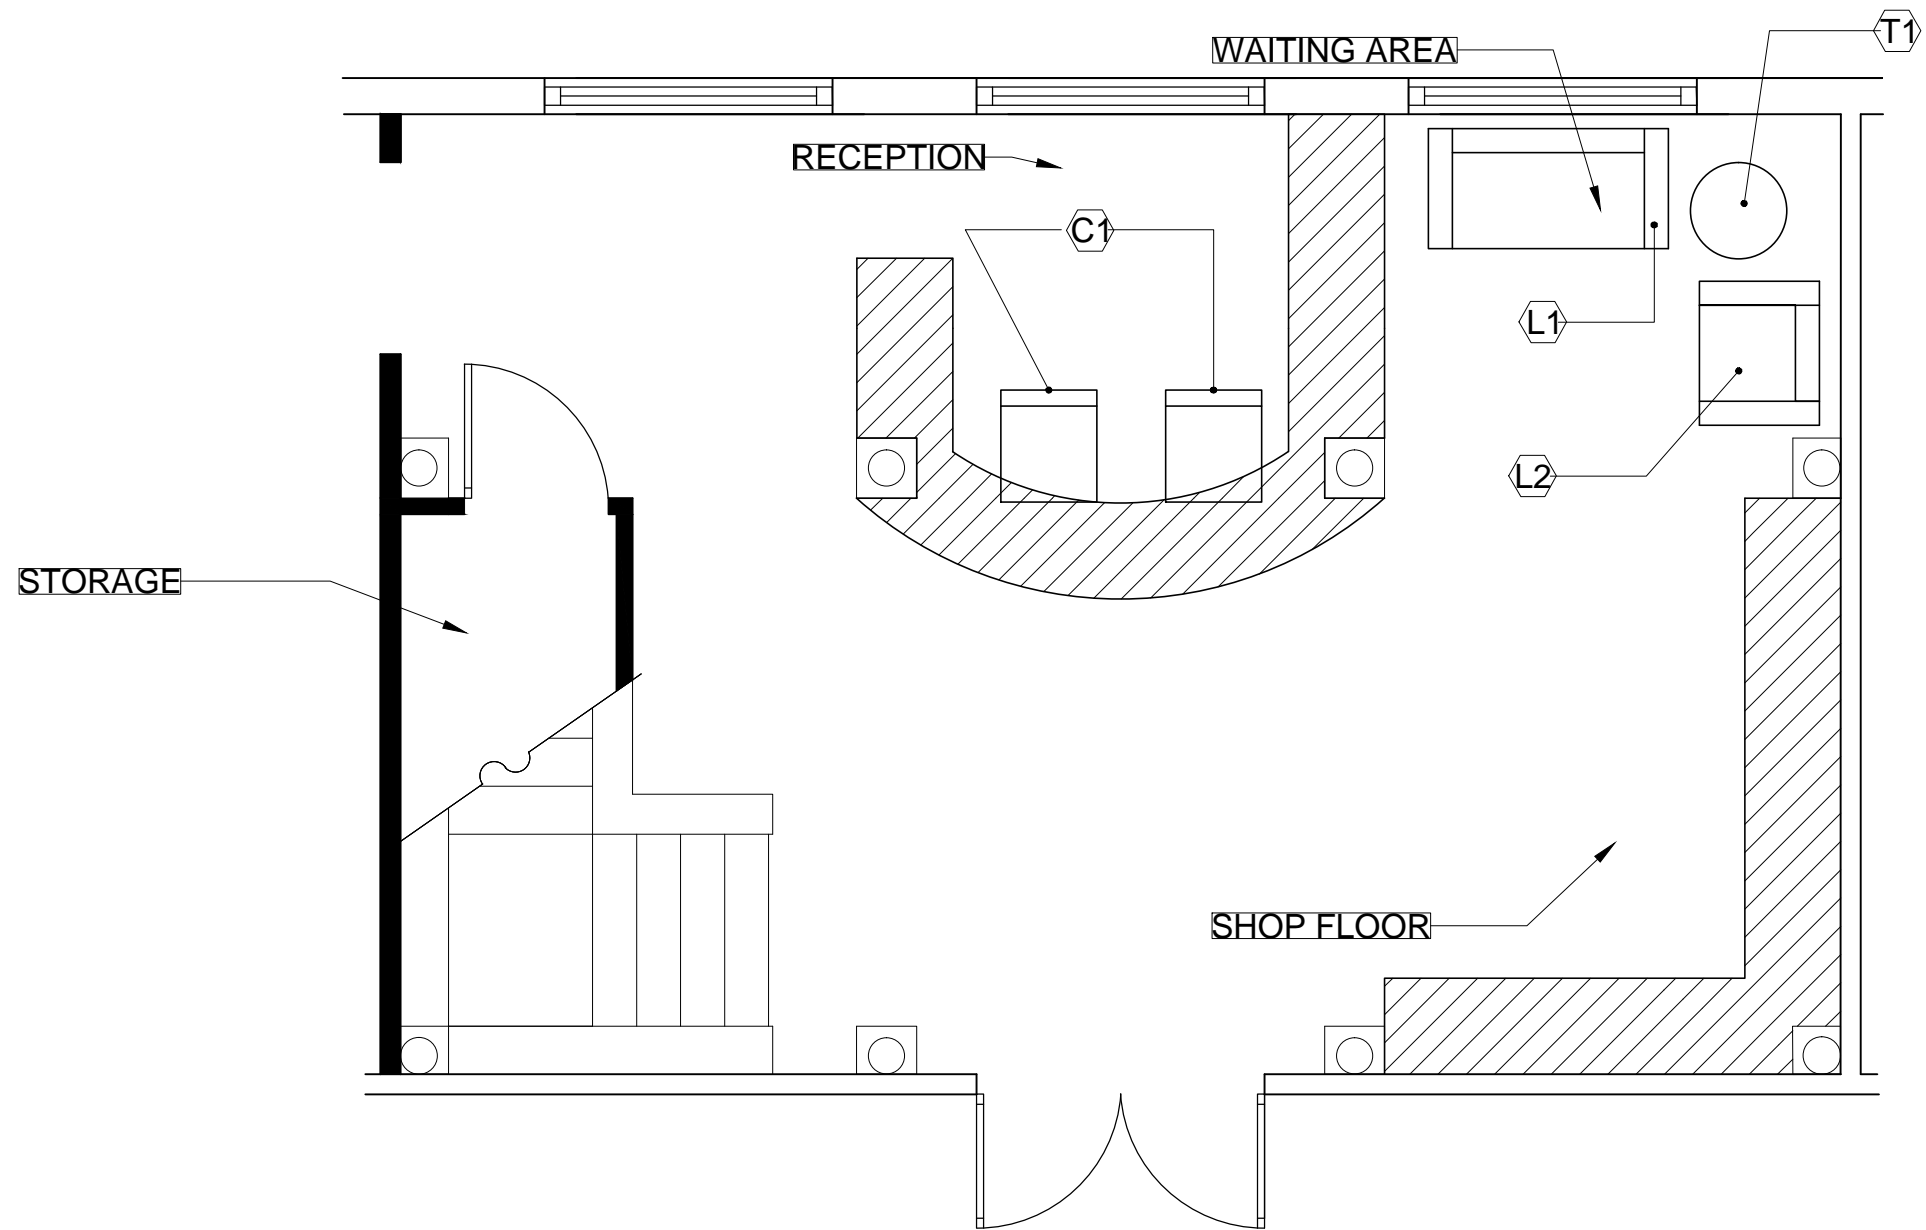

1 LOWER LEVEL FURNITURE PLAN
 SCALE: 1/4" = 1'-0"

General Notes		
No.	Revision/Issue	Date
Firm Name and Address		
HANNAH WISER		
Project Name and Address		
YOGA STUDIO RECEPTION		
Project	Sheet	
Date	F1.1	
Scale	1/4" = 1'-0"	

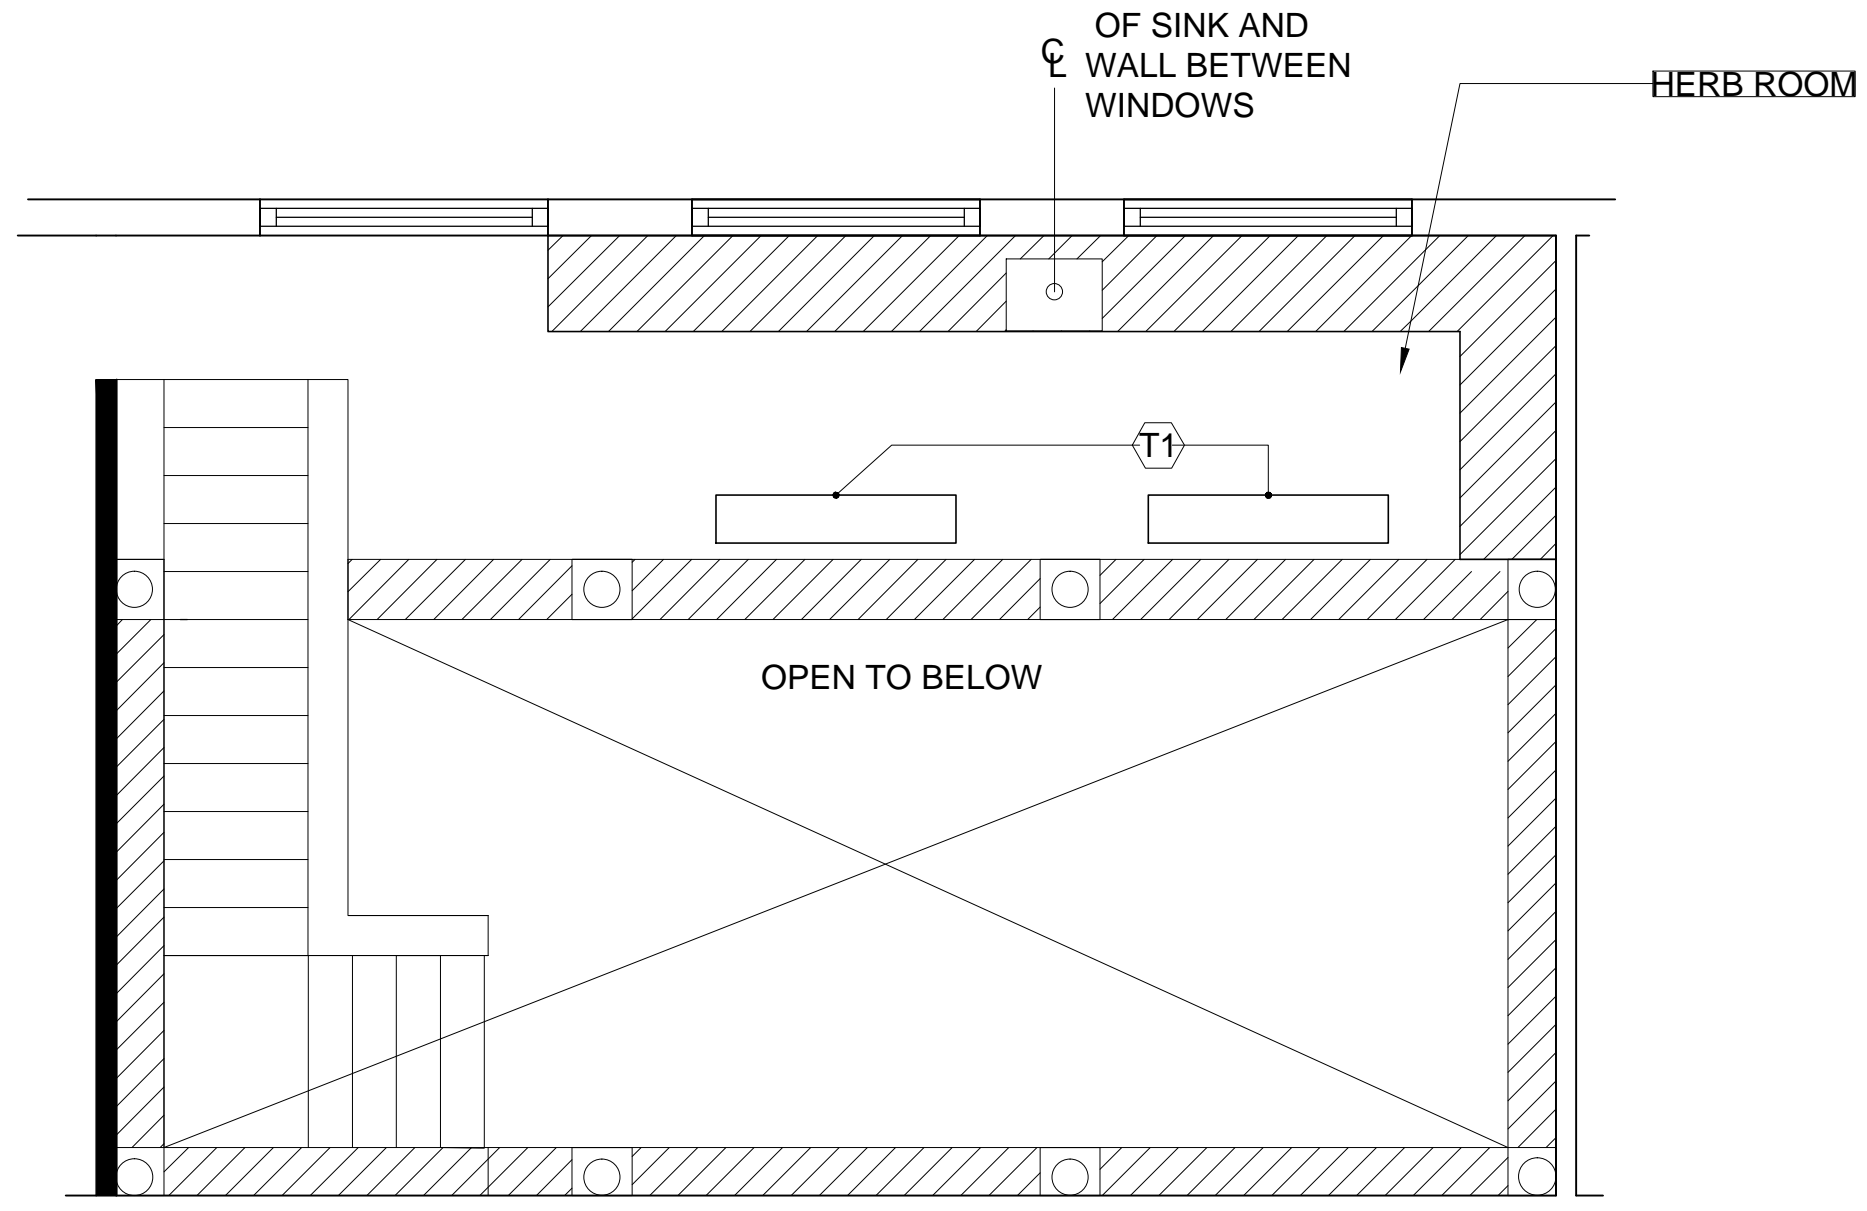

1 UPPER LEVEL FURNITURE PLAN
 SCALE: 1/4"=1'-0"

General Notes

No.	Revision/Issue	Date

Firm Name and Address
 HANNAH
 WISER

Project Name and Address
 YOGA STUDIO
 RECEPTION

Project	Sheet
Date 3-1-17	F1.2
Scale 1/4"=1'-0"	