




Prototyping and Testing
Portfolio Three


Alexis Odette


IDSN 2102

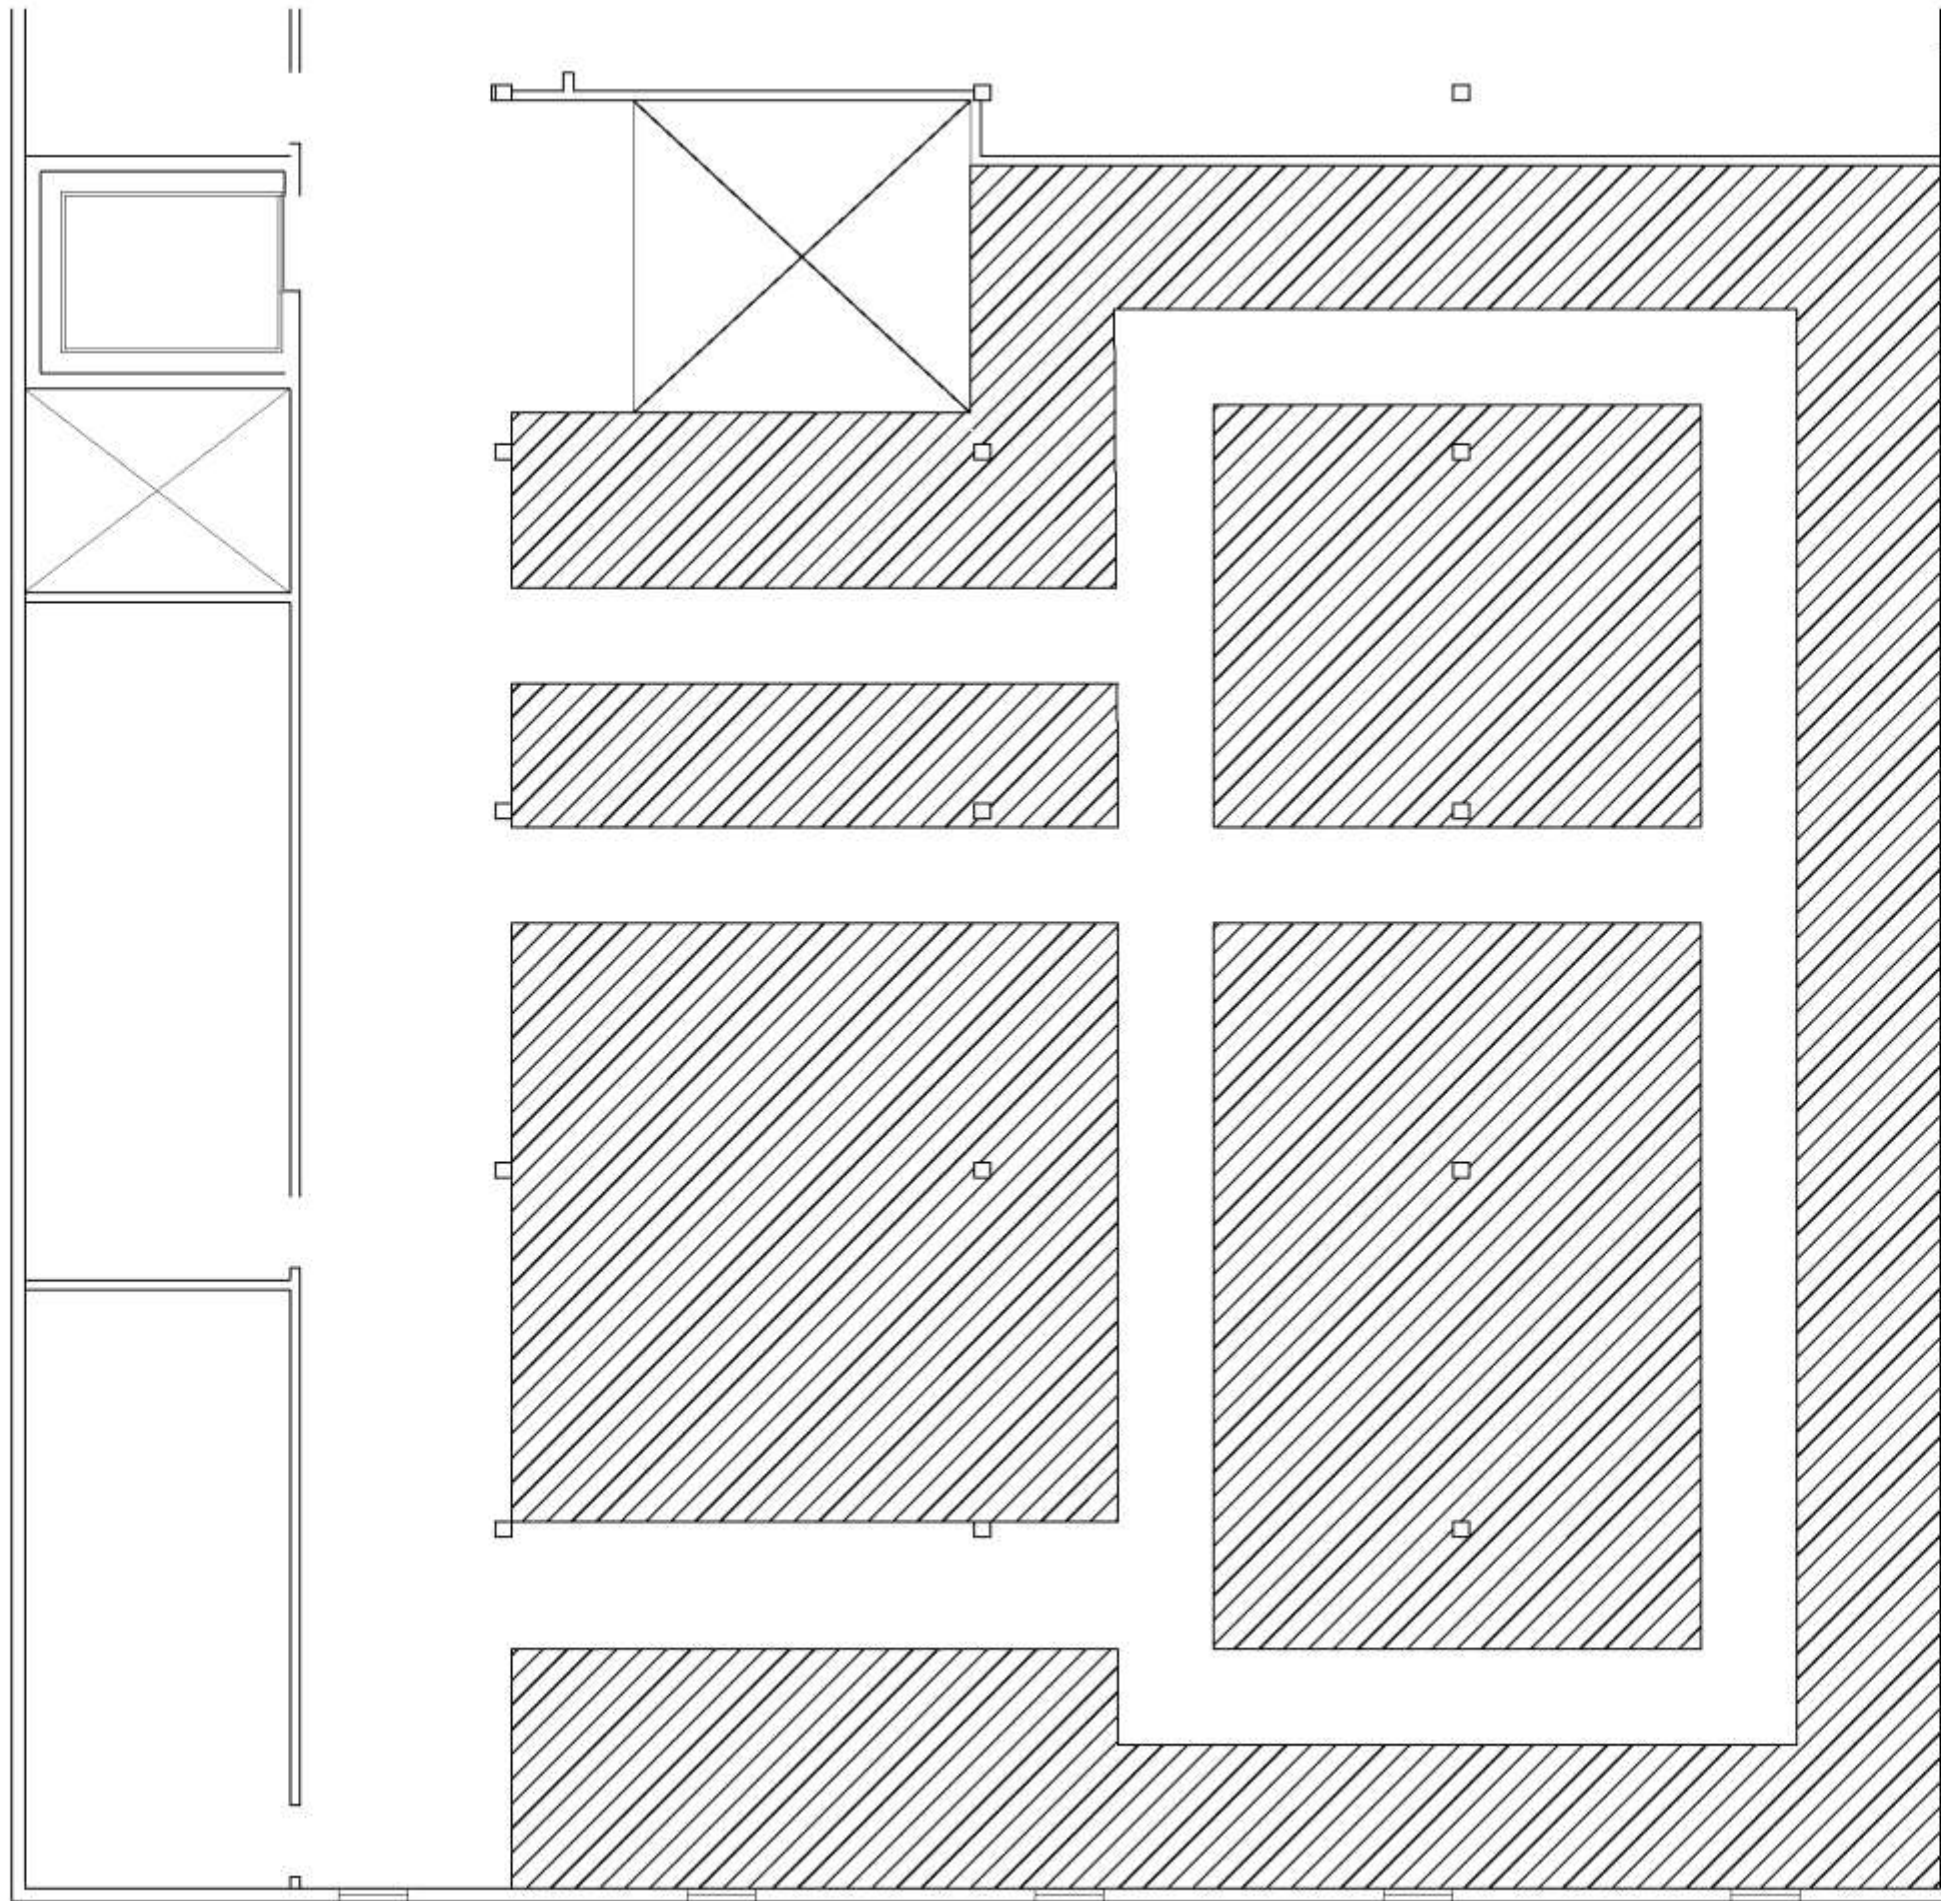

Circulation Plan One


Scale: 1/8" = 1'0"

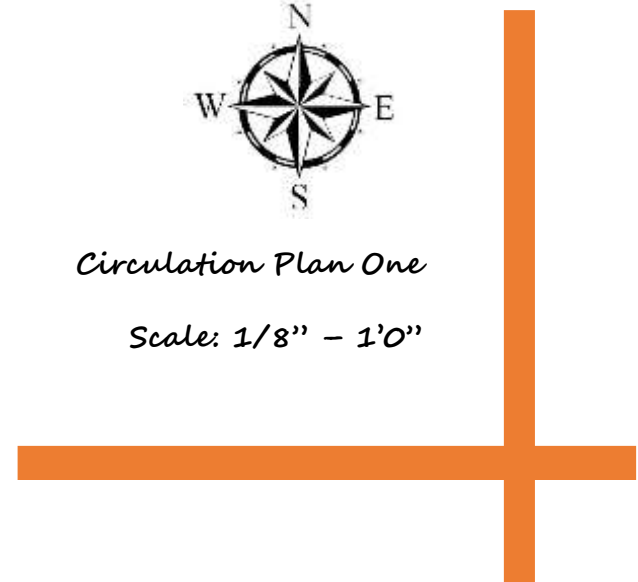


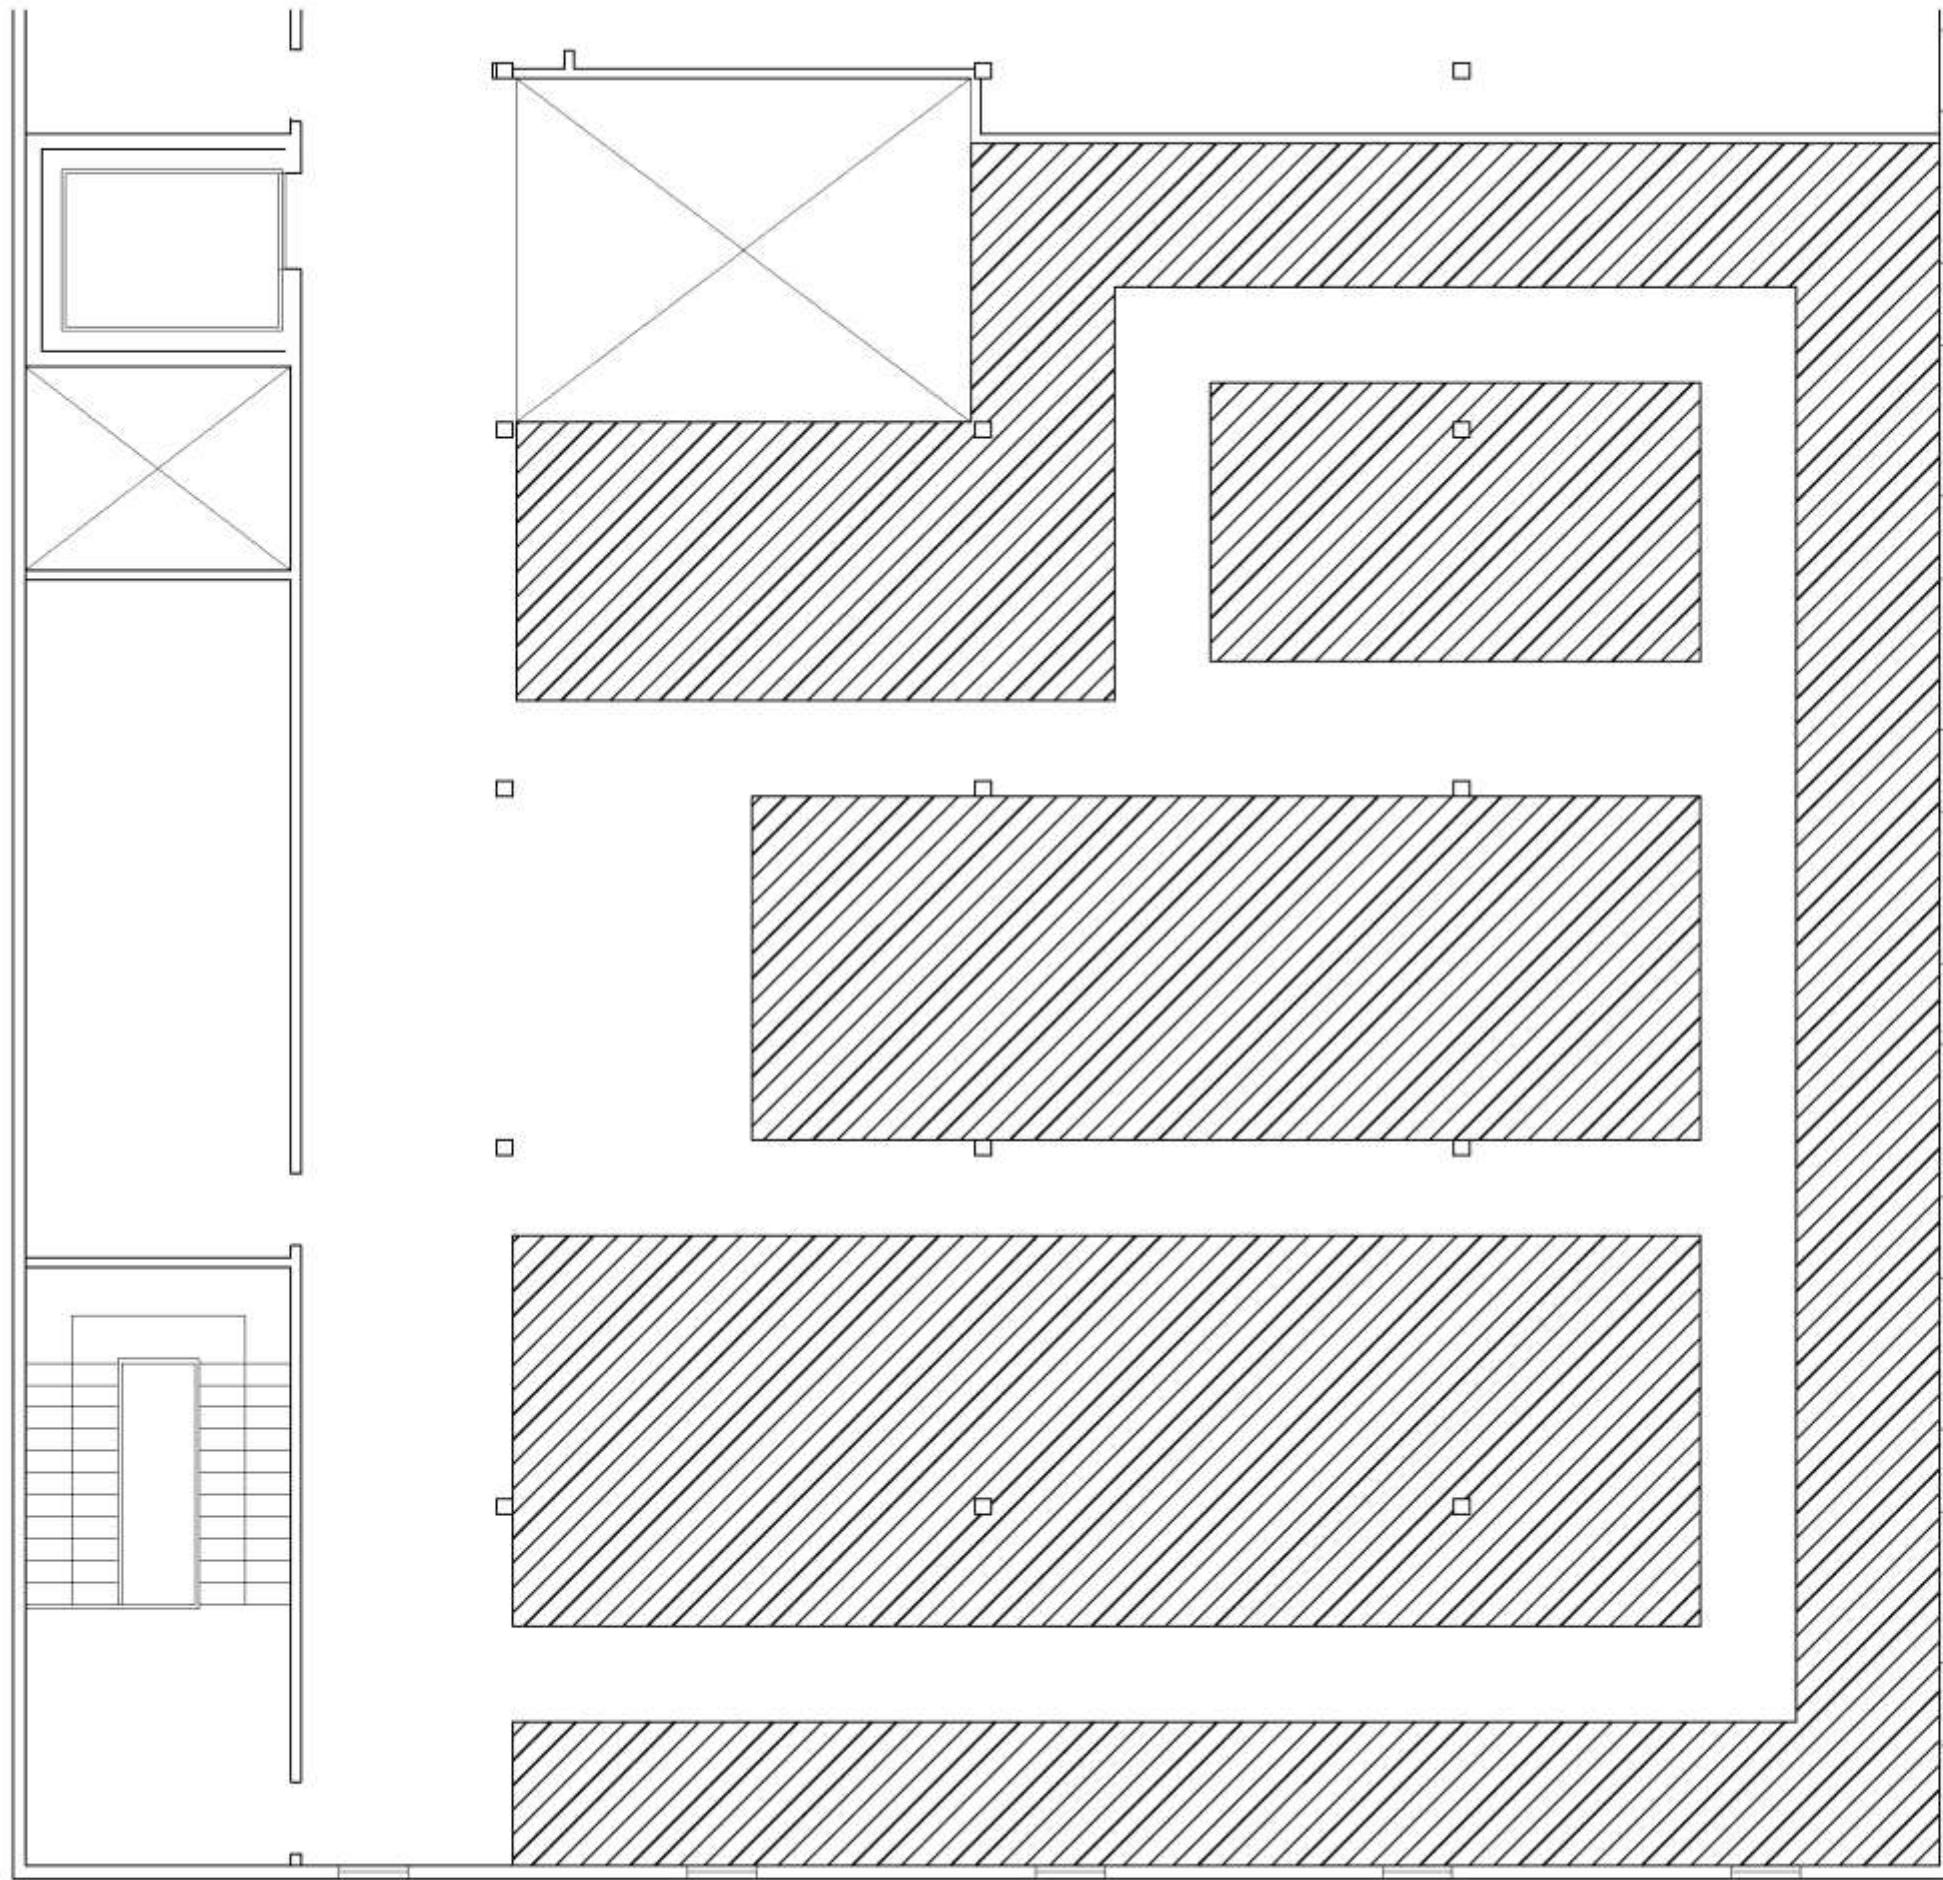

Circulation Plan Two


Scale: 1/8" = 1'0"

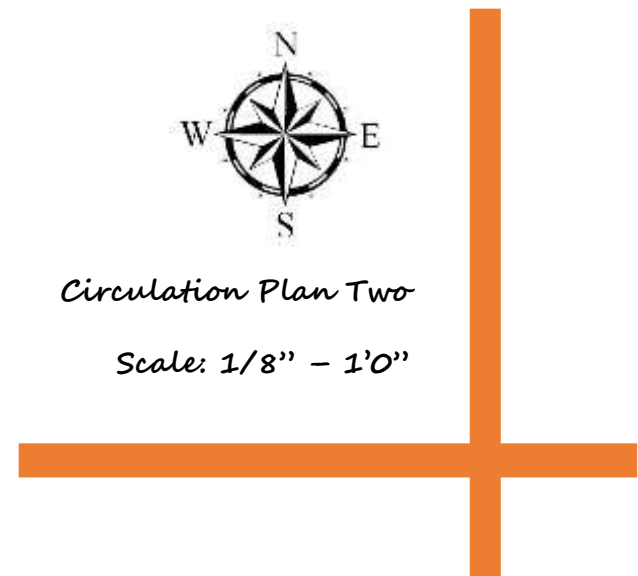

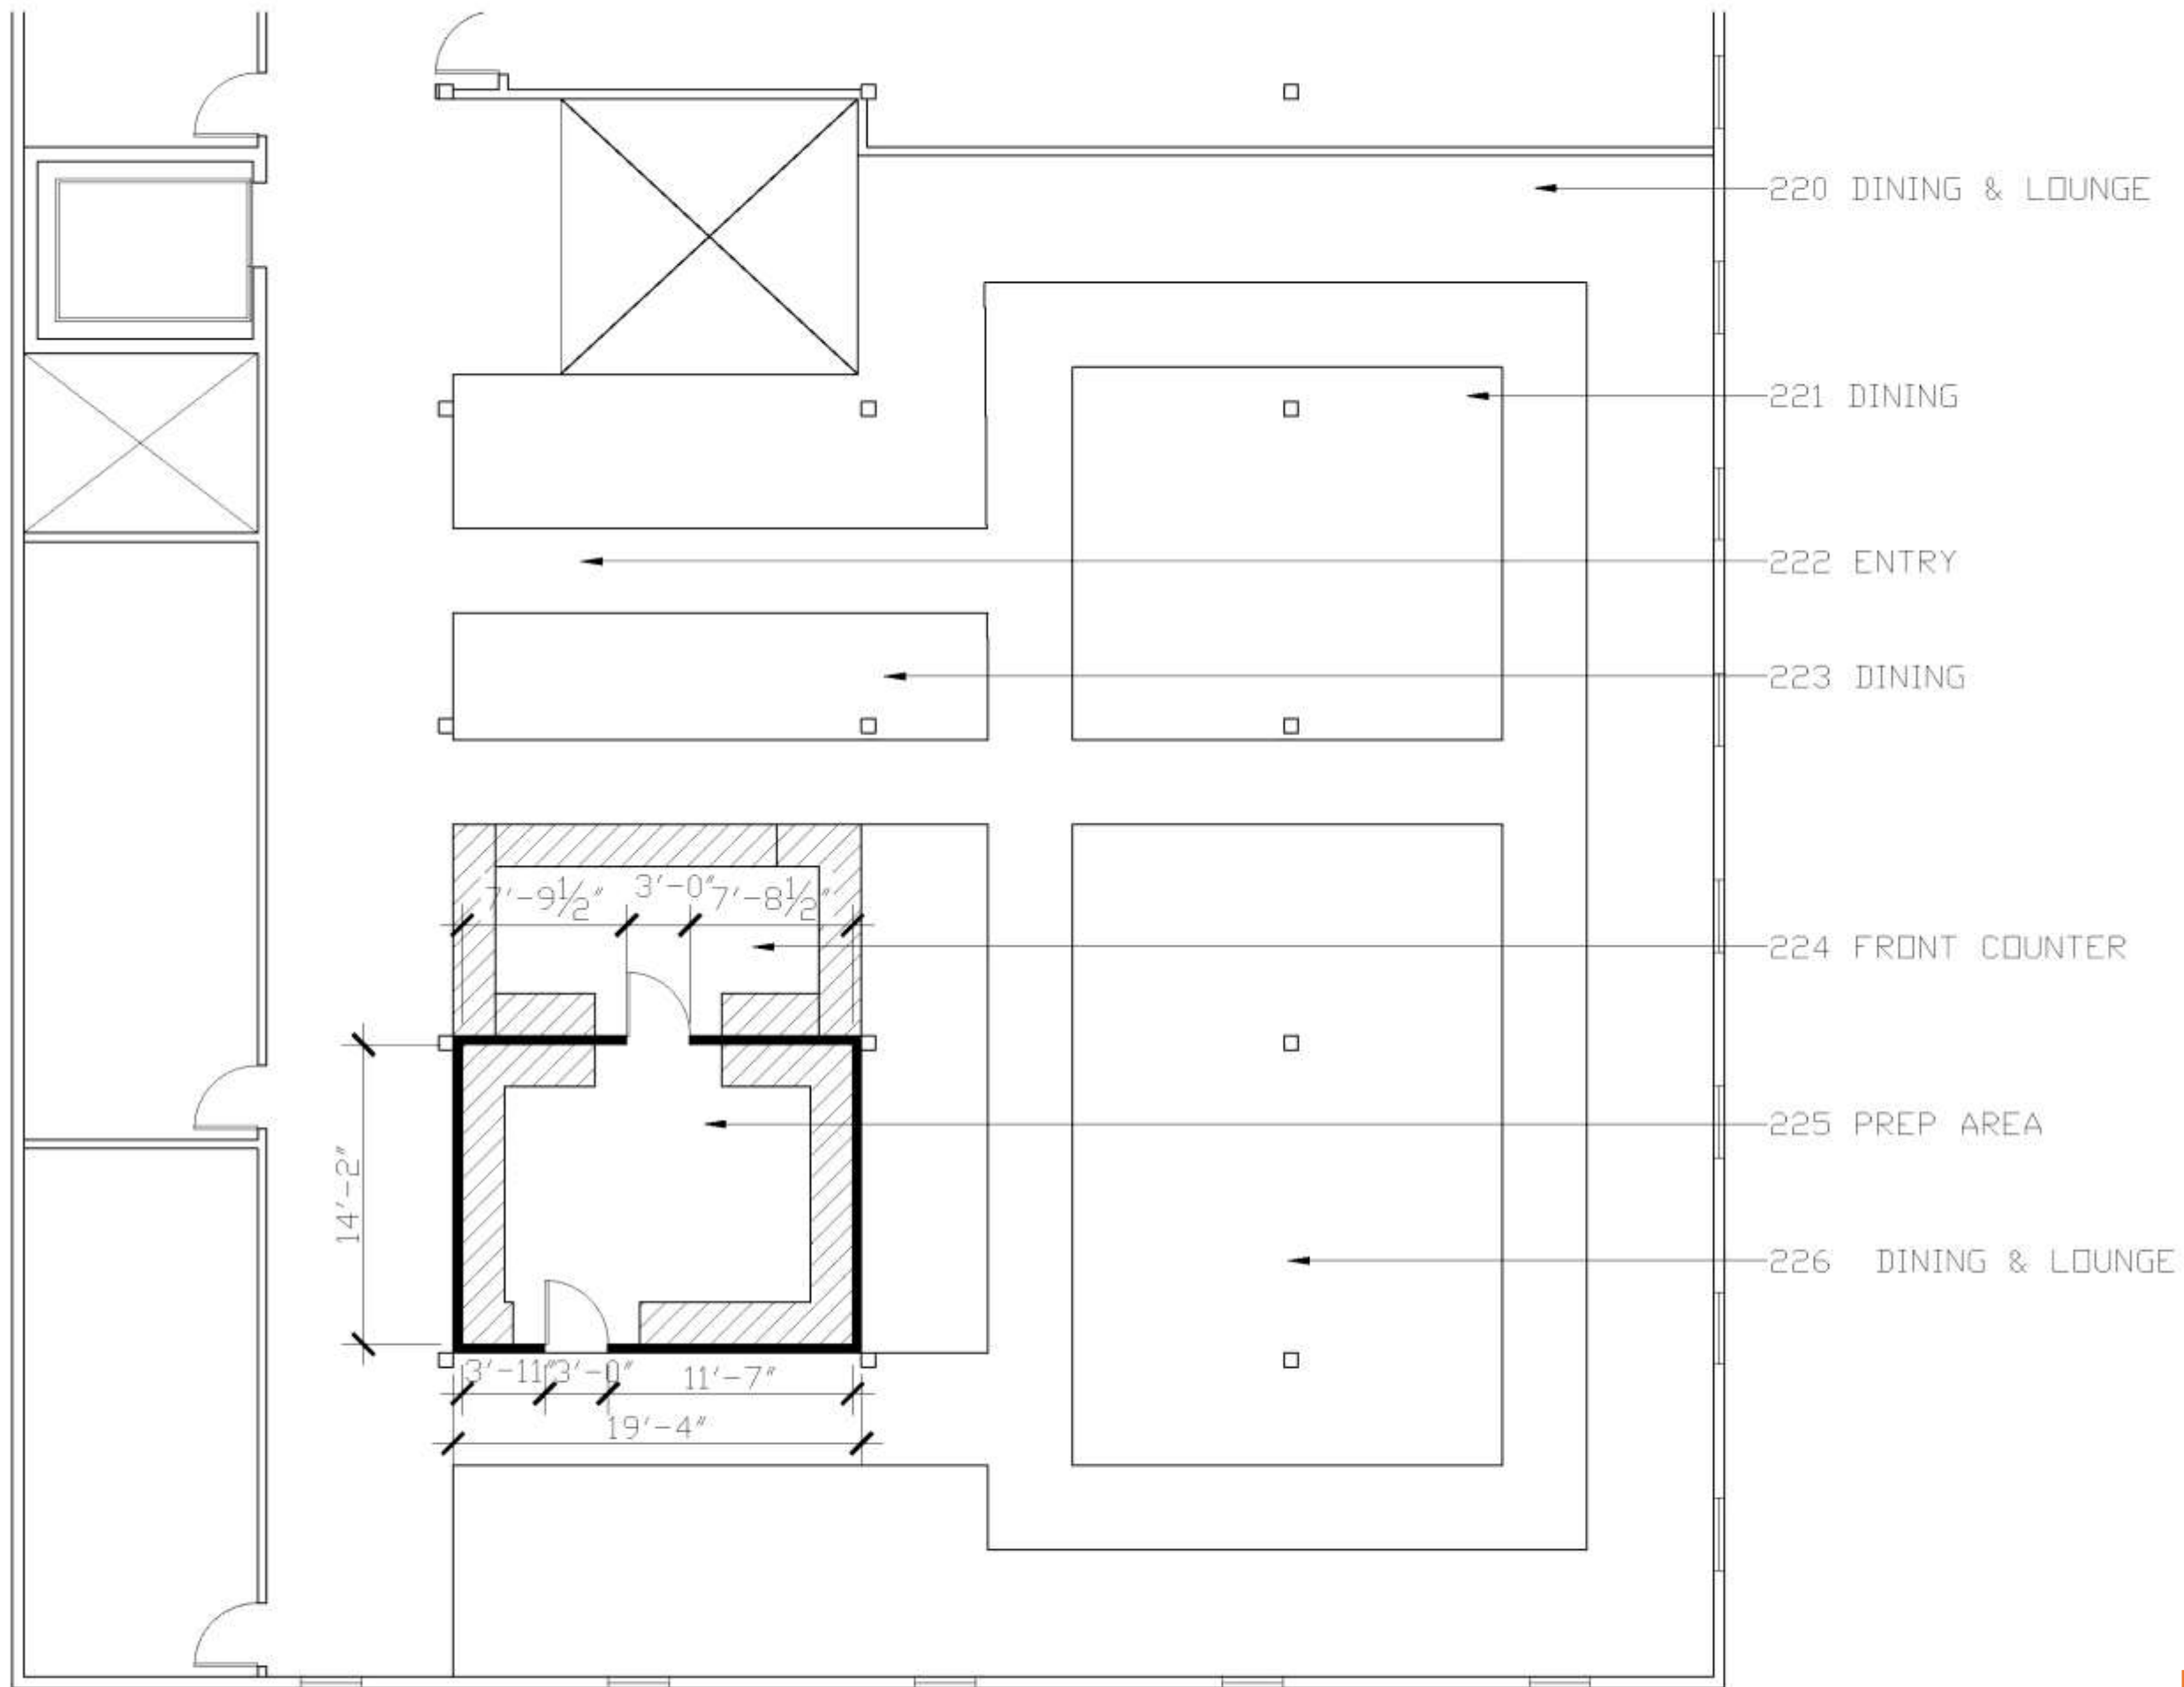


Prep Area Location One

Scale: 1/8" = 1'0"


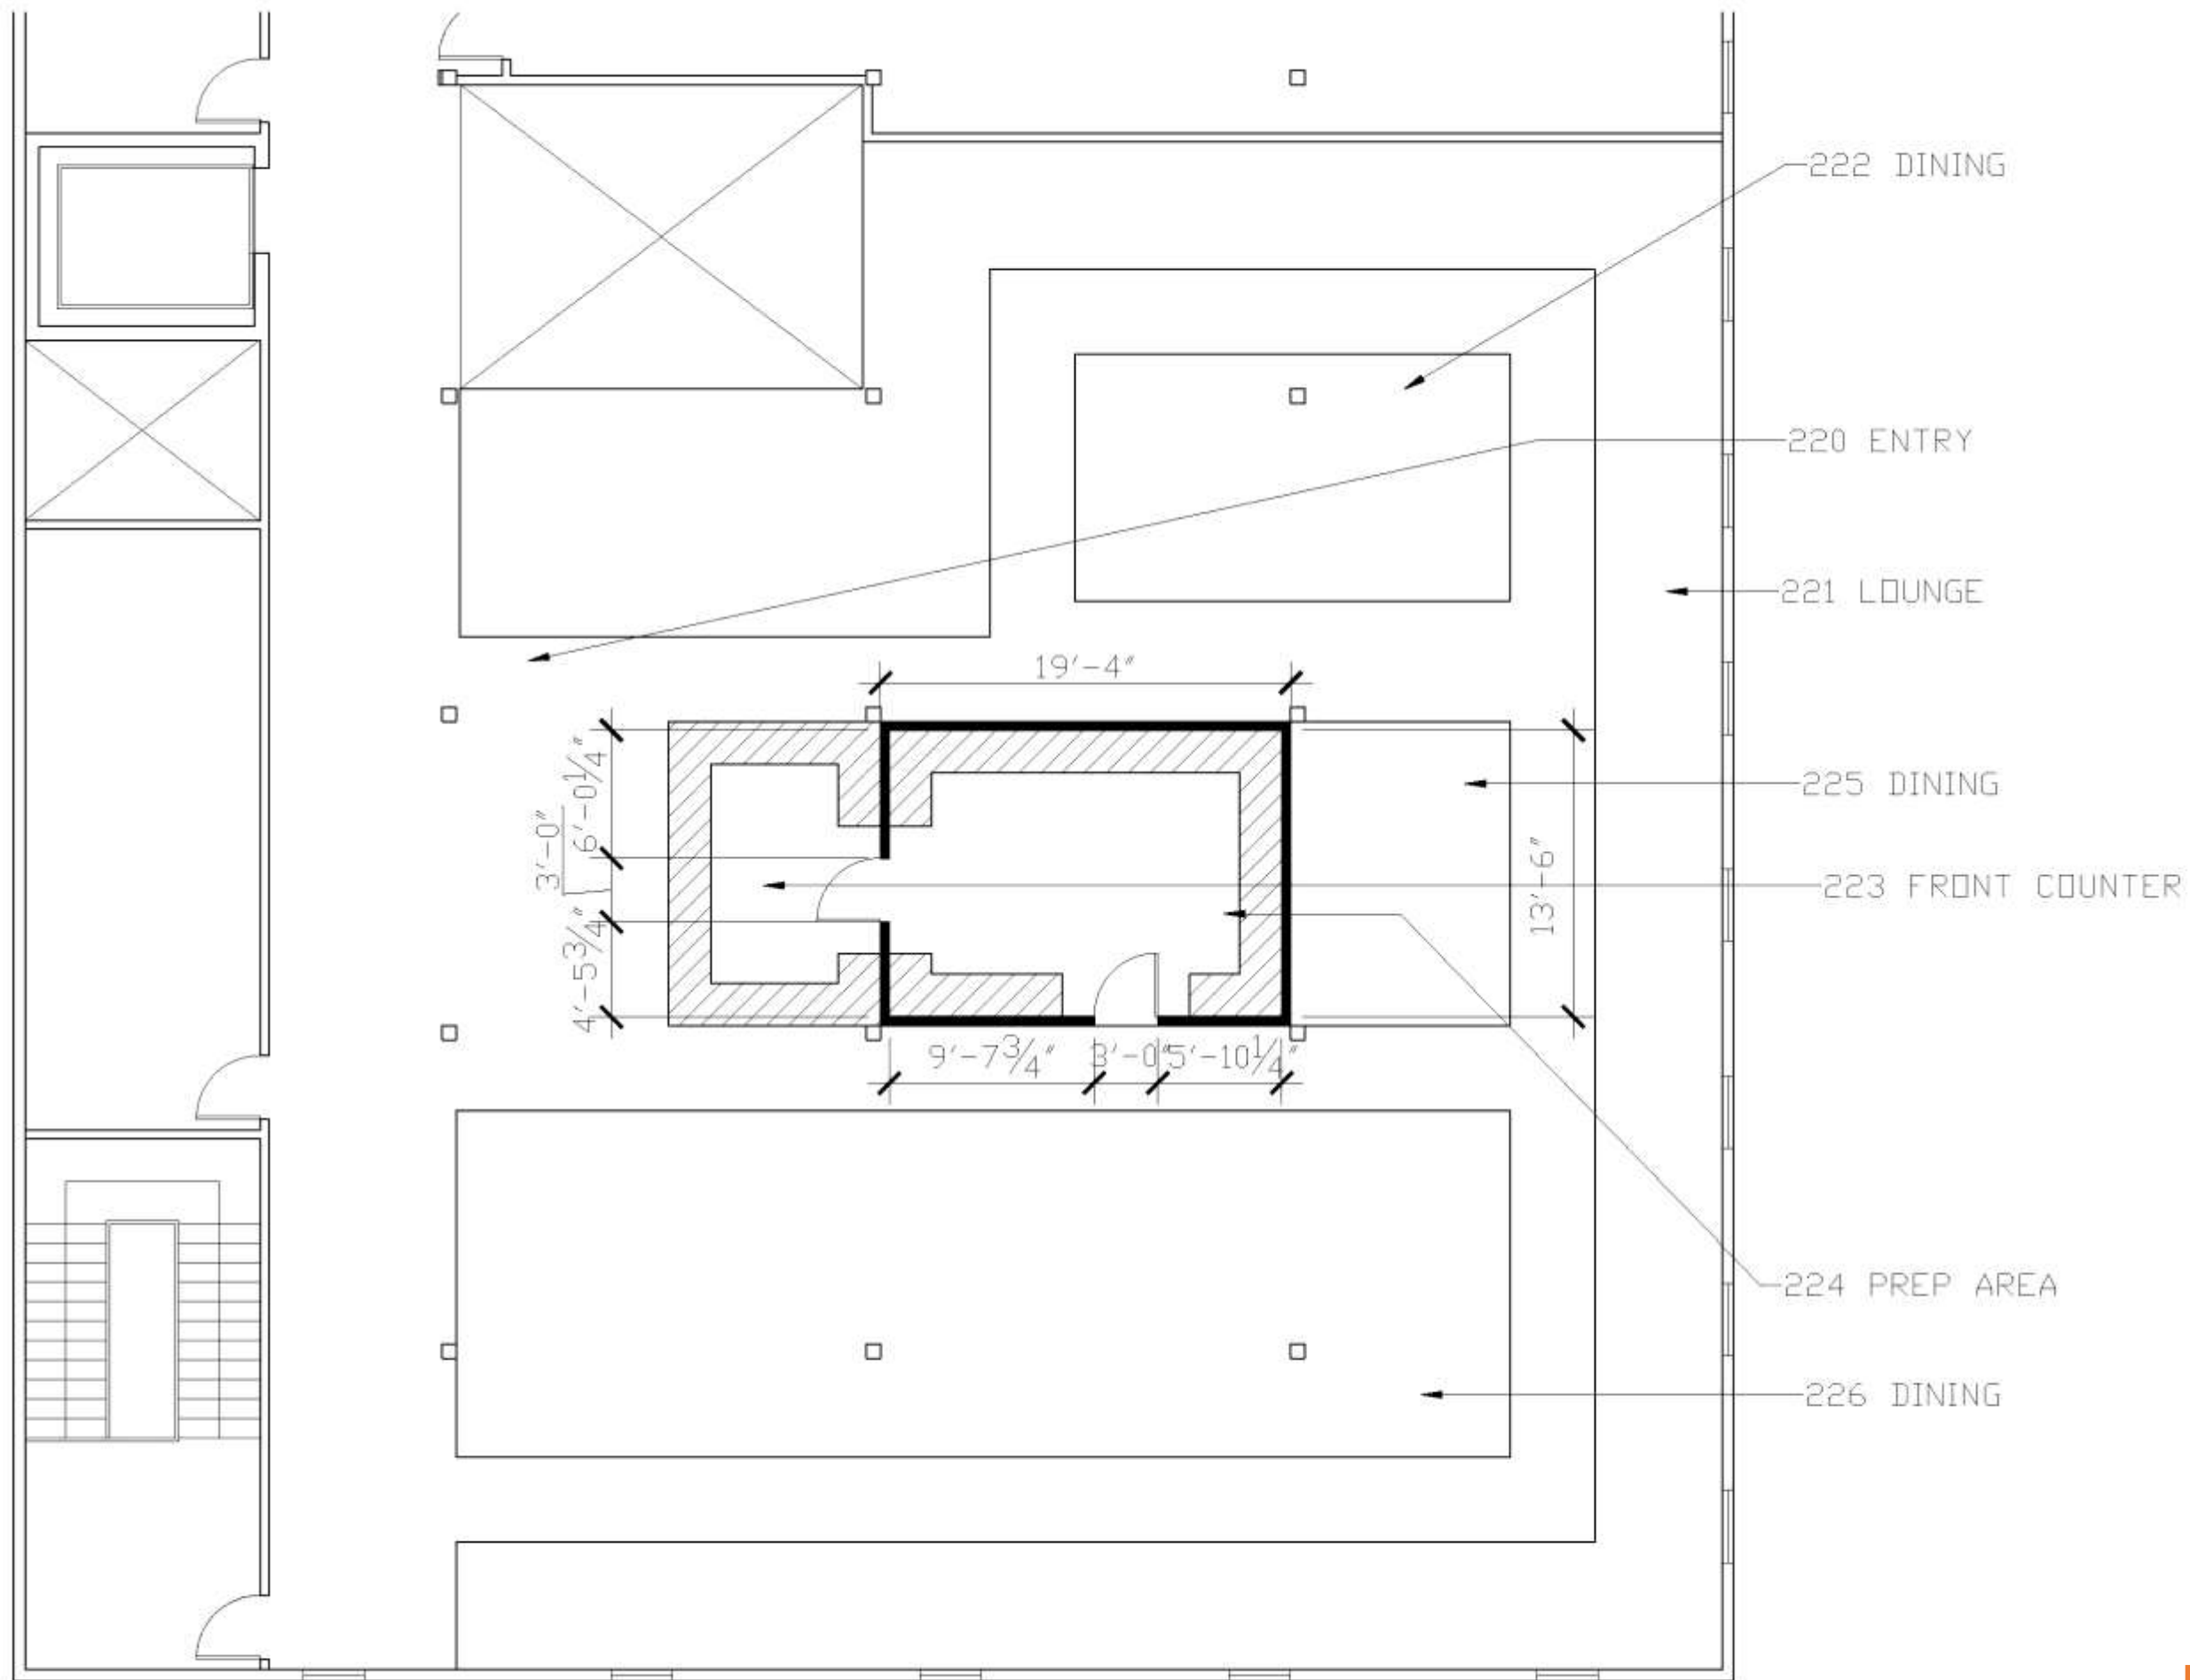


Prep Area Location Two



Scale: 1/8" = 1'0"

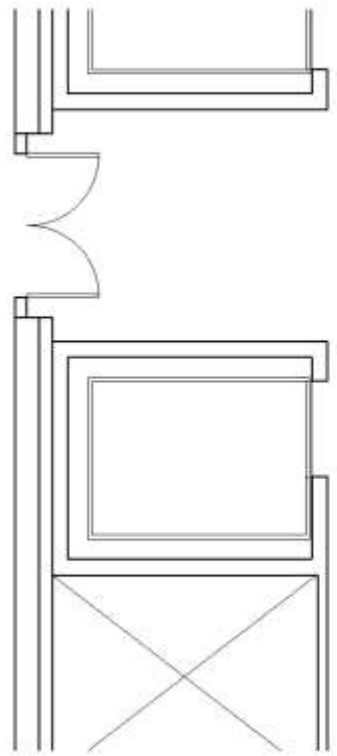

First Floor Plan

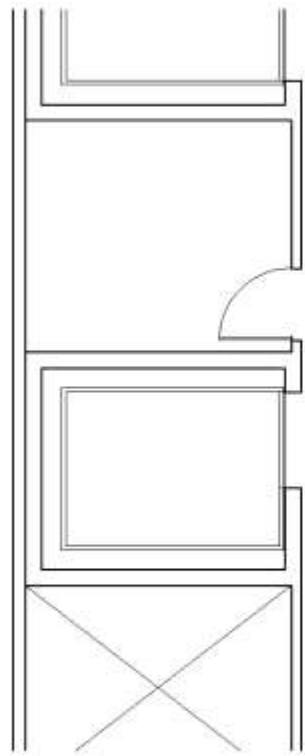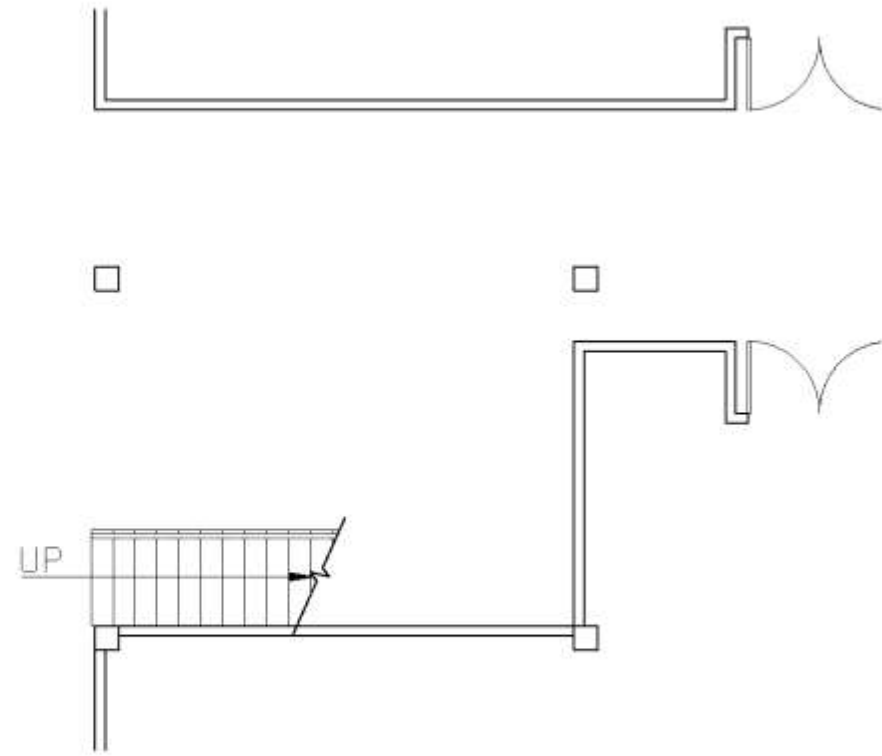


Second Floor Plan

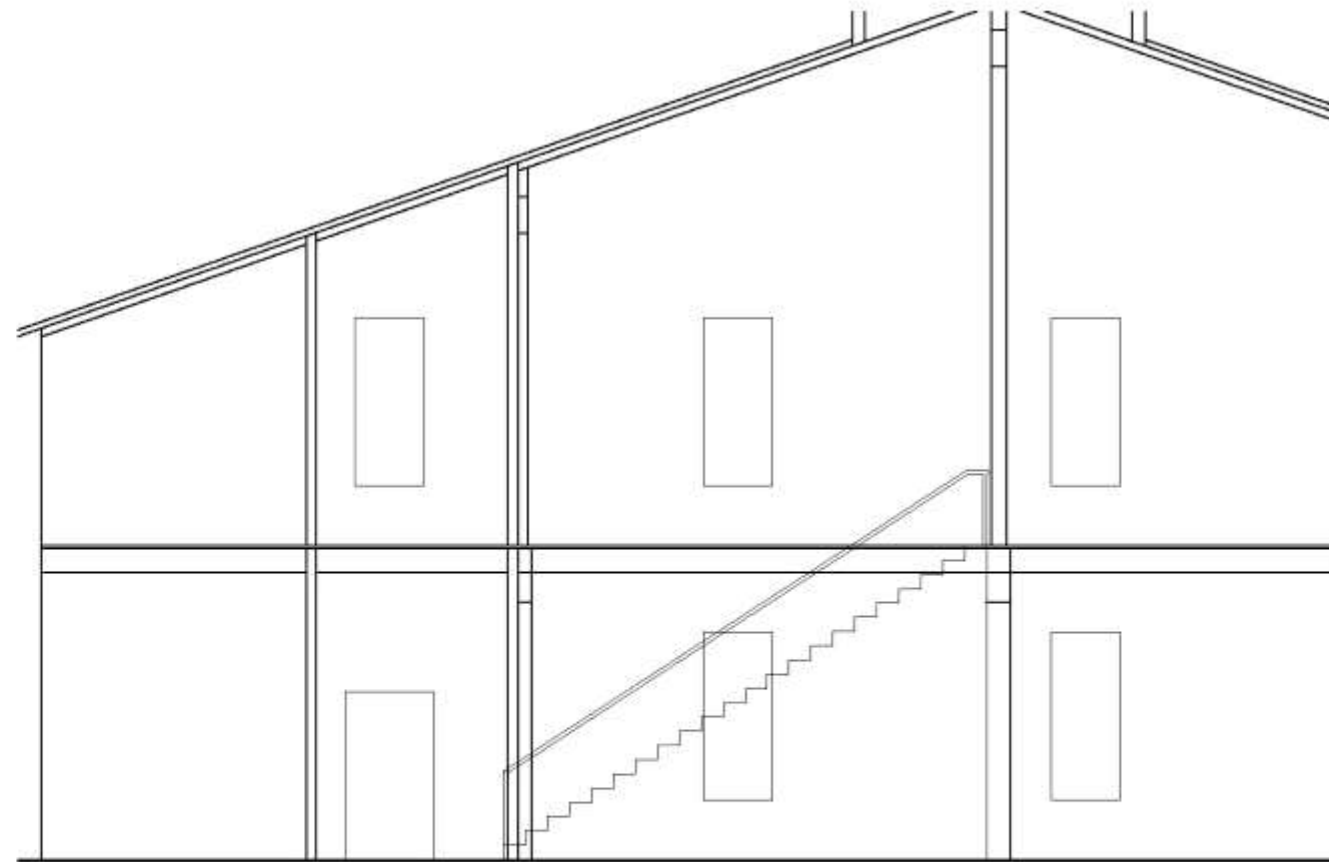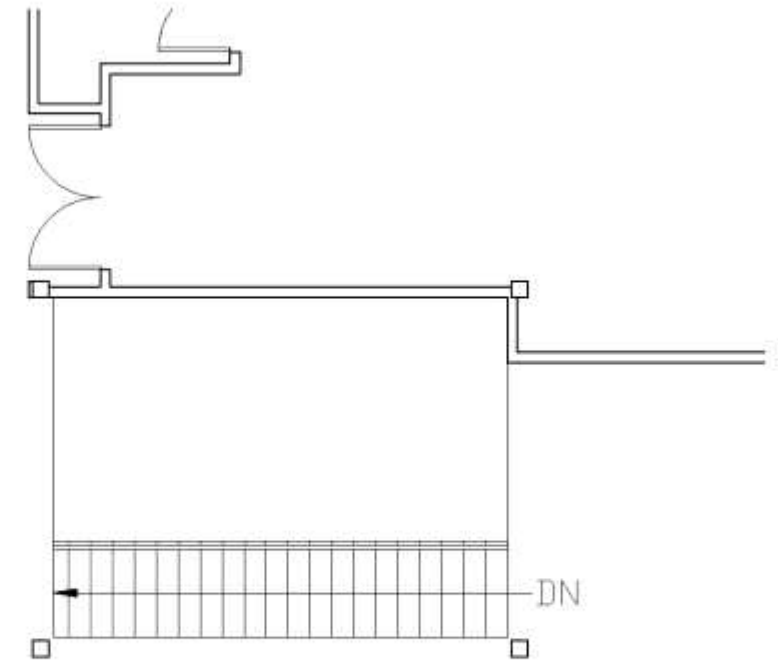


Section


Straight Shaped Stair

Scale: 1/8" - 1'0"


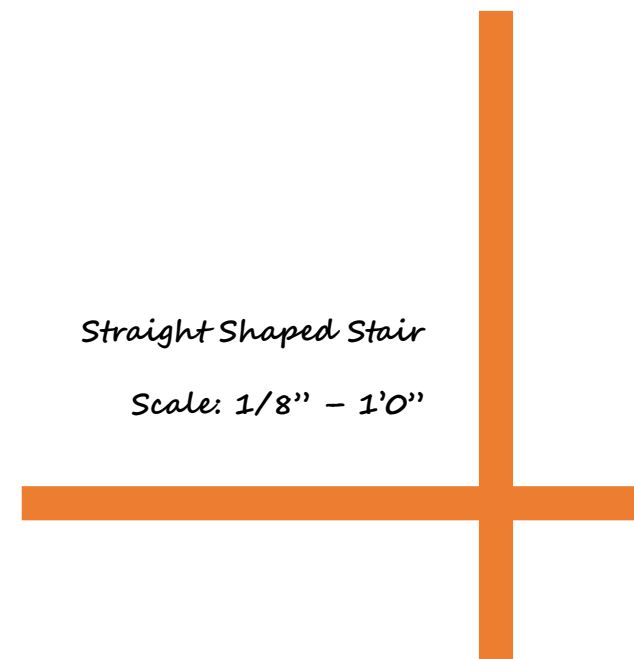


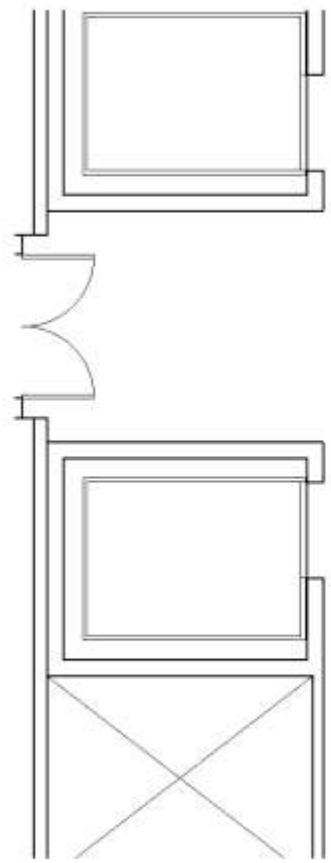

First Floor Plan

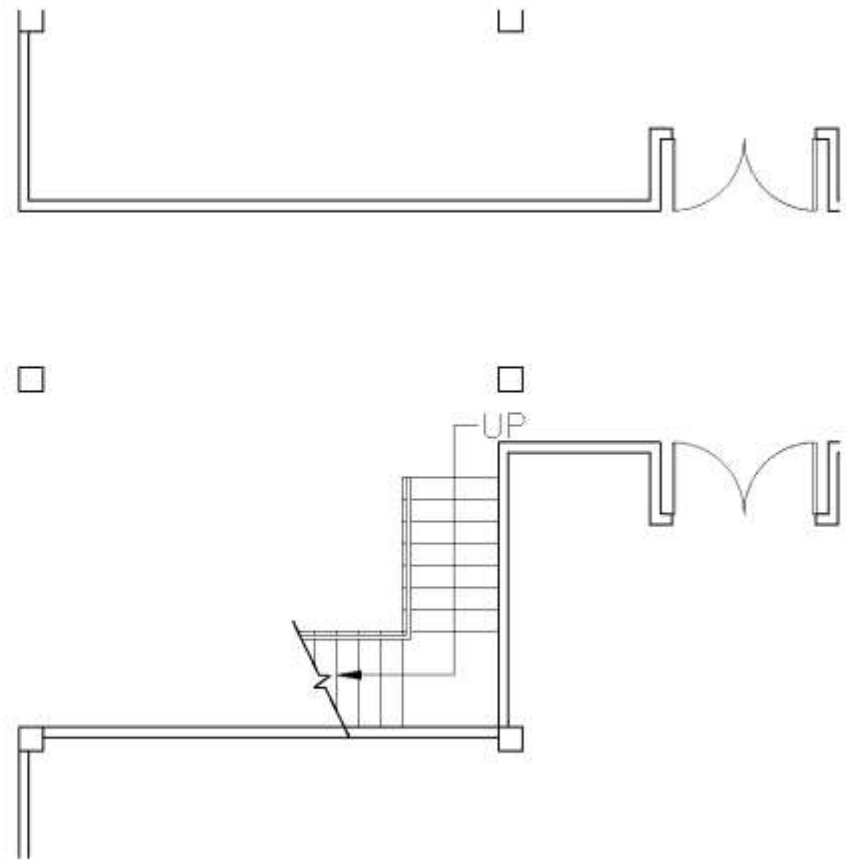


Second Floor Plan

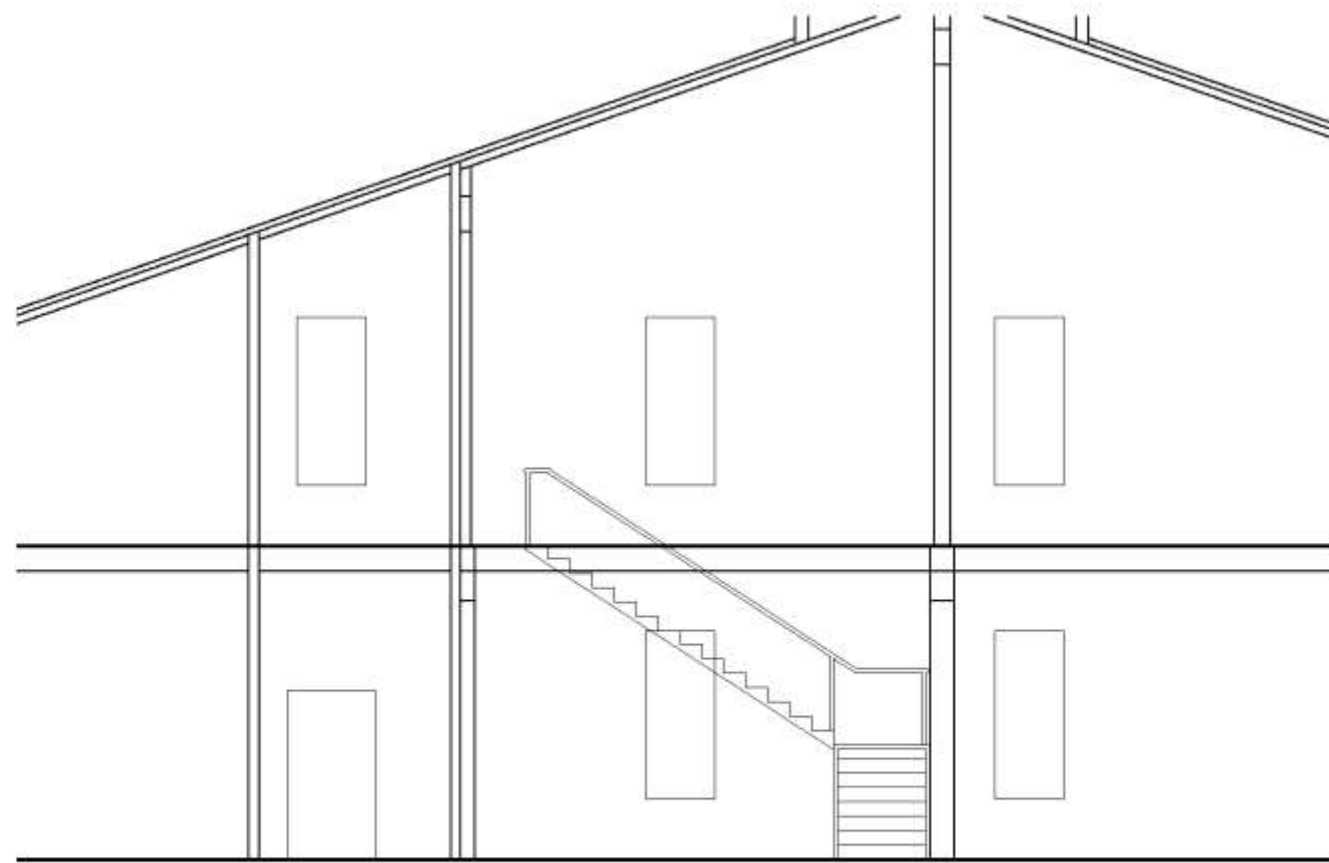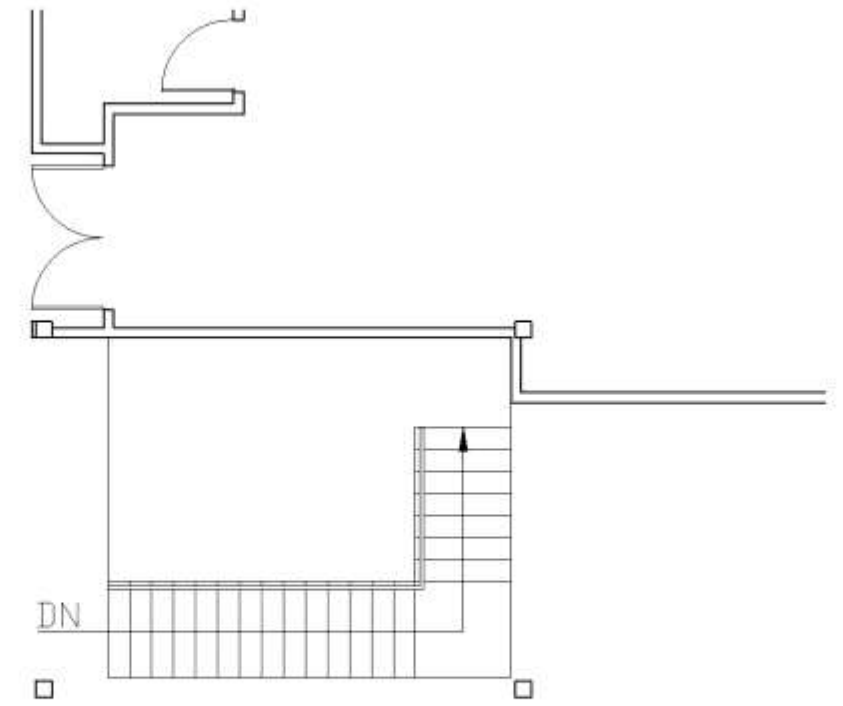


Section



L-Shaped Stair
Scale: 1/8" = 1'0"

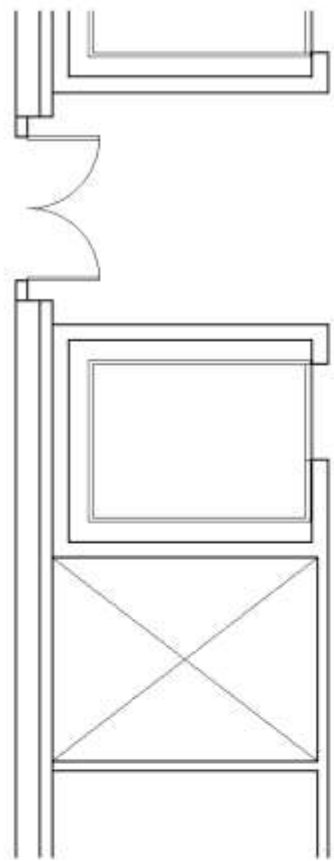

First Floor Plan

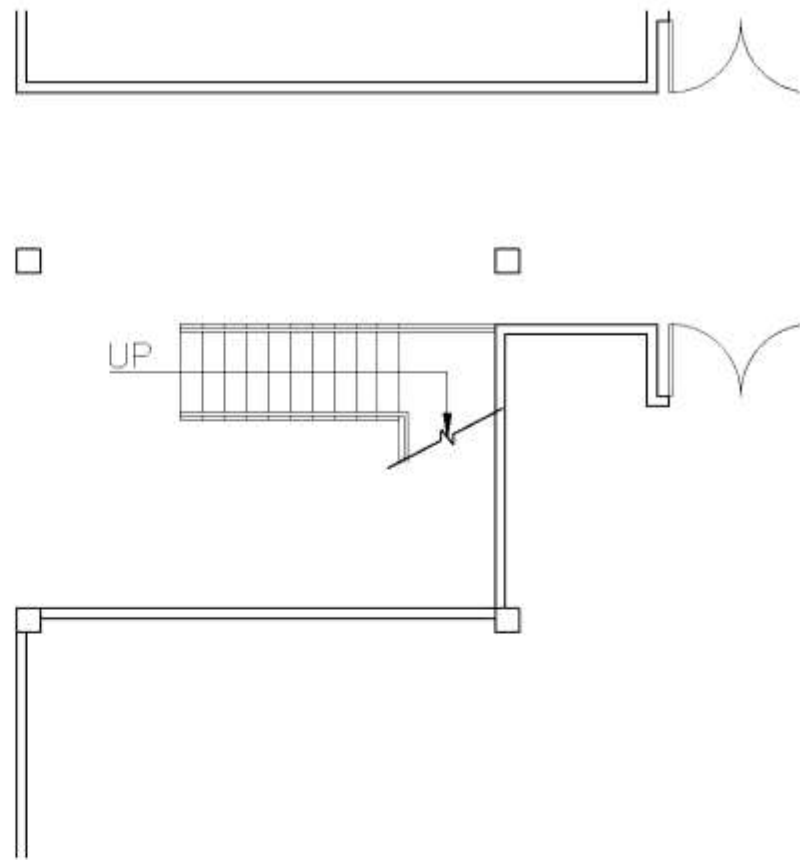


Second Floor Plan

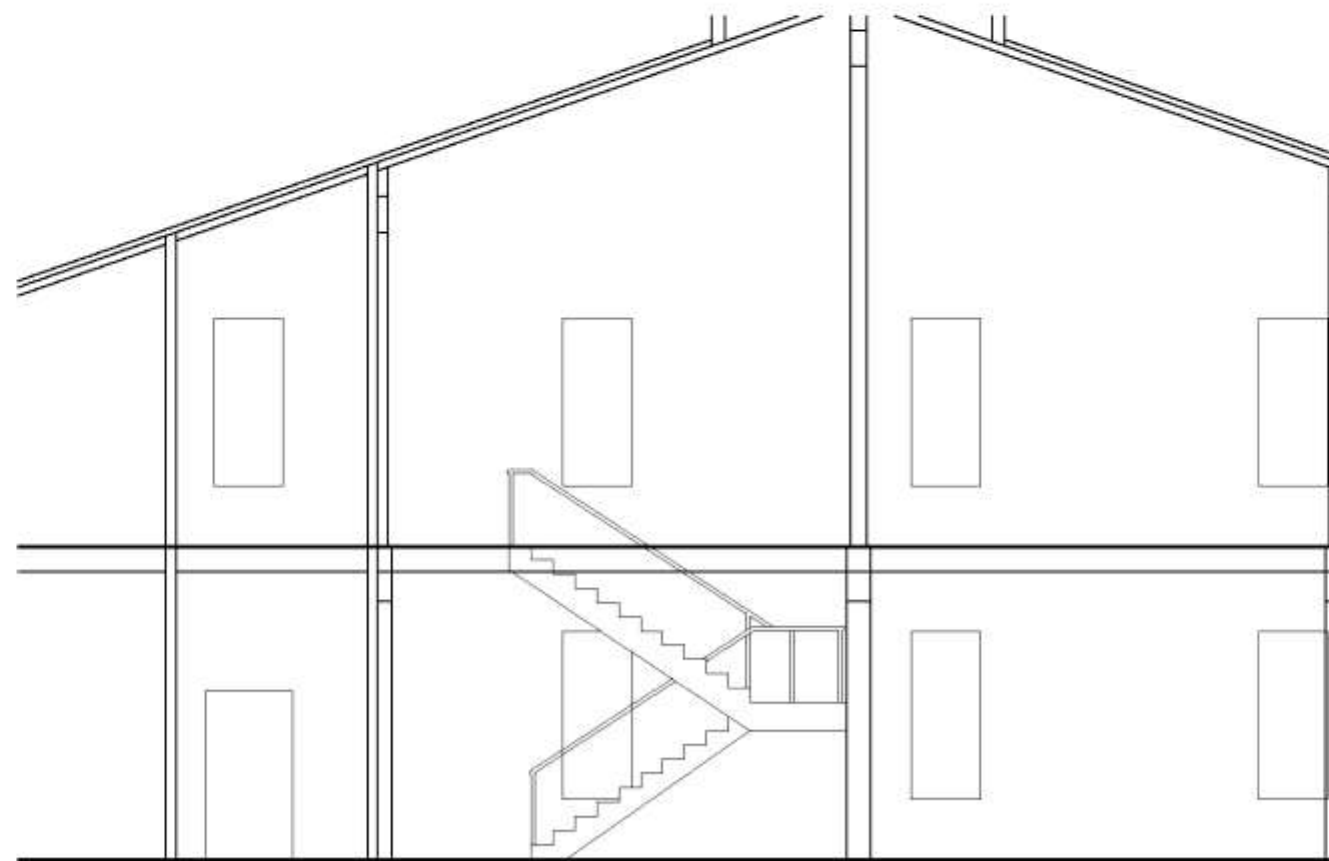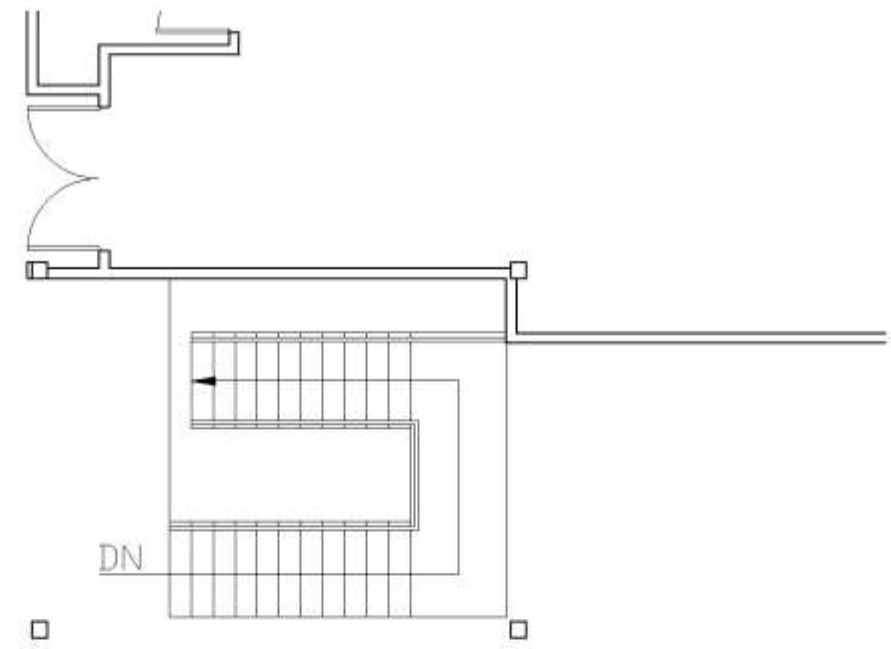

Section


Scissor Stair
Scale: 1/8" - 1'0"

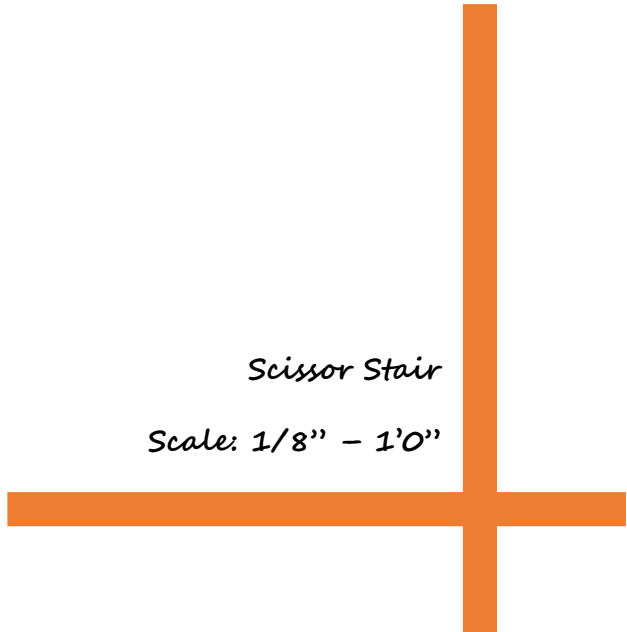




Straight Shaped Stair


First Floor View

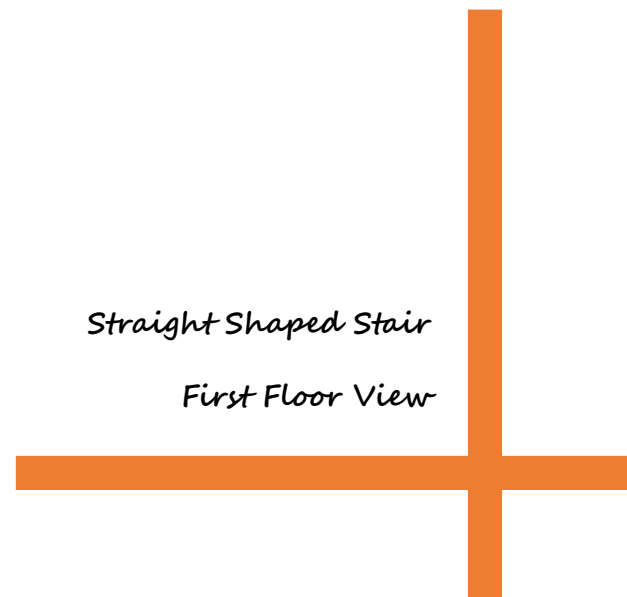


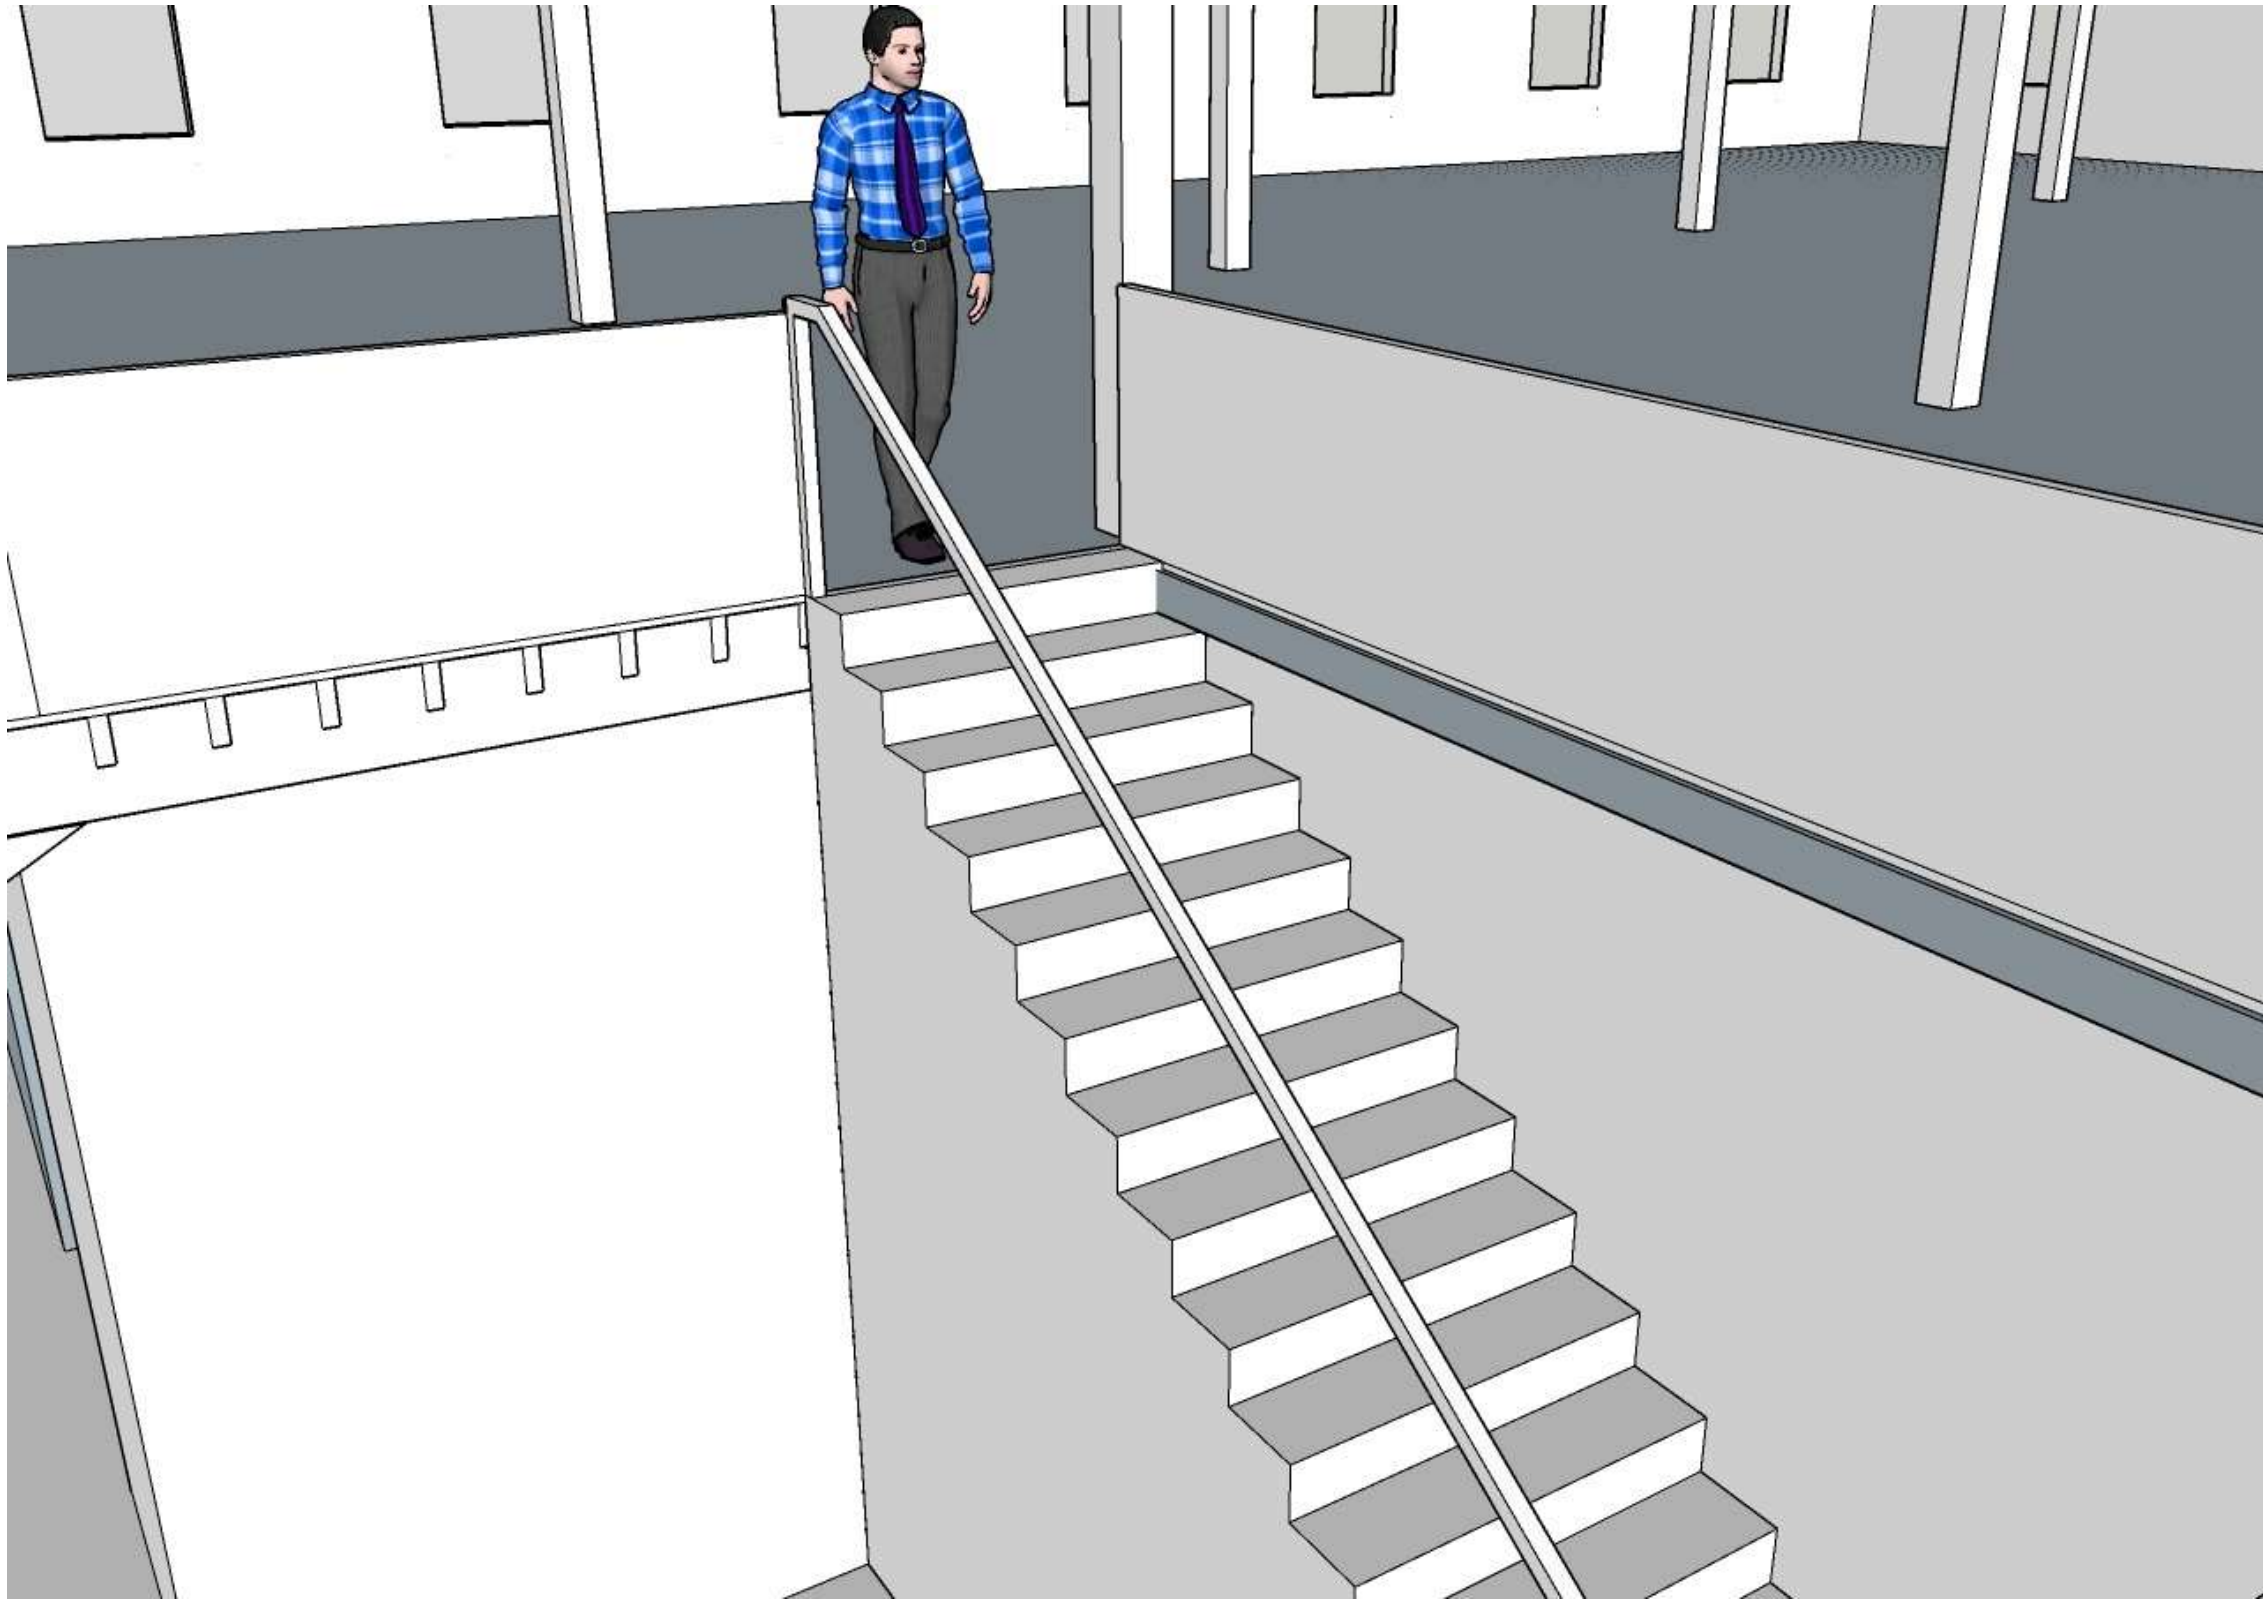


Straight Shaped Stair

Second Floor View

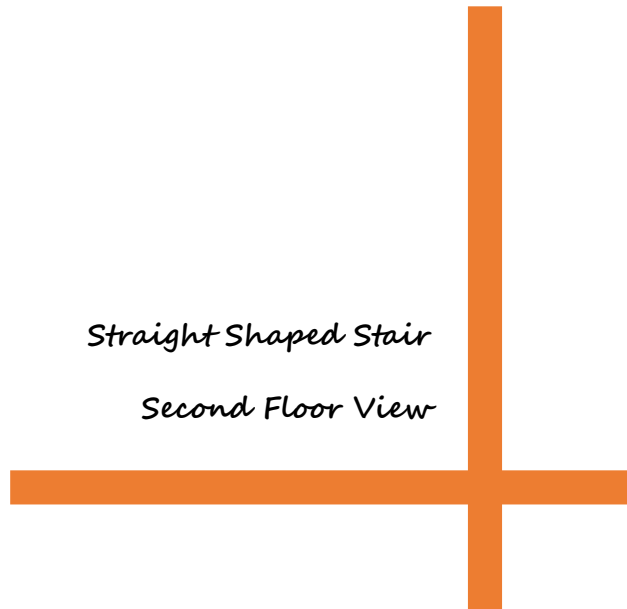


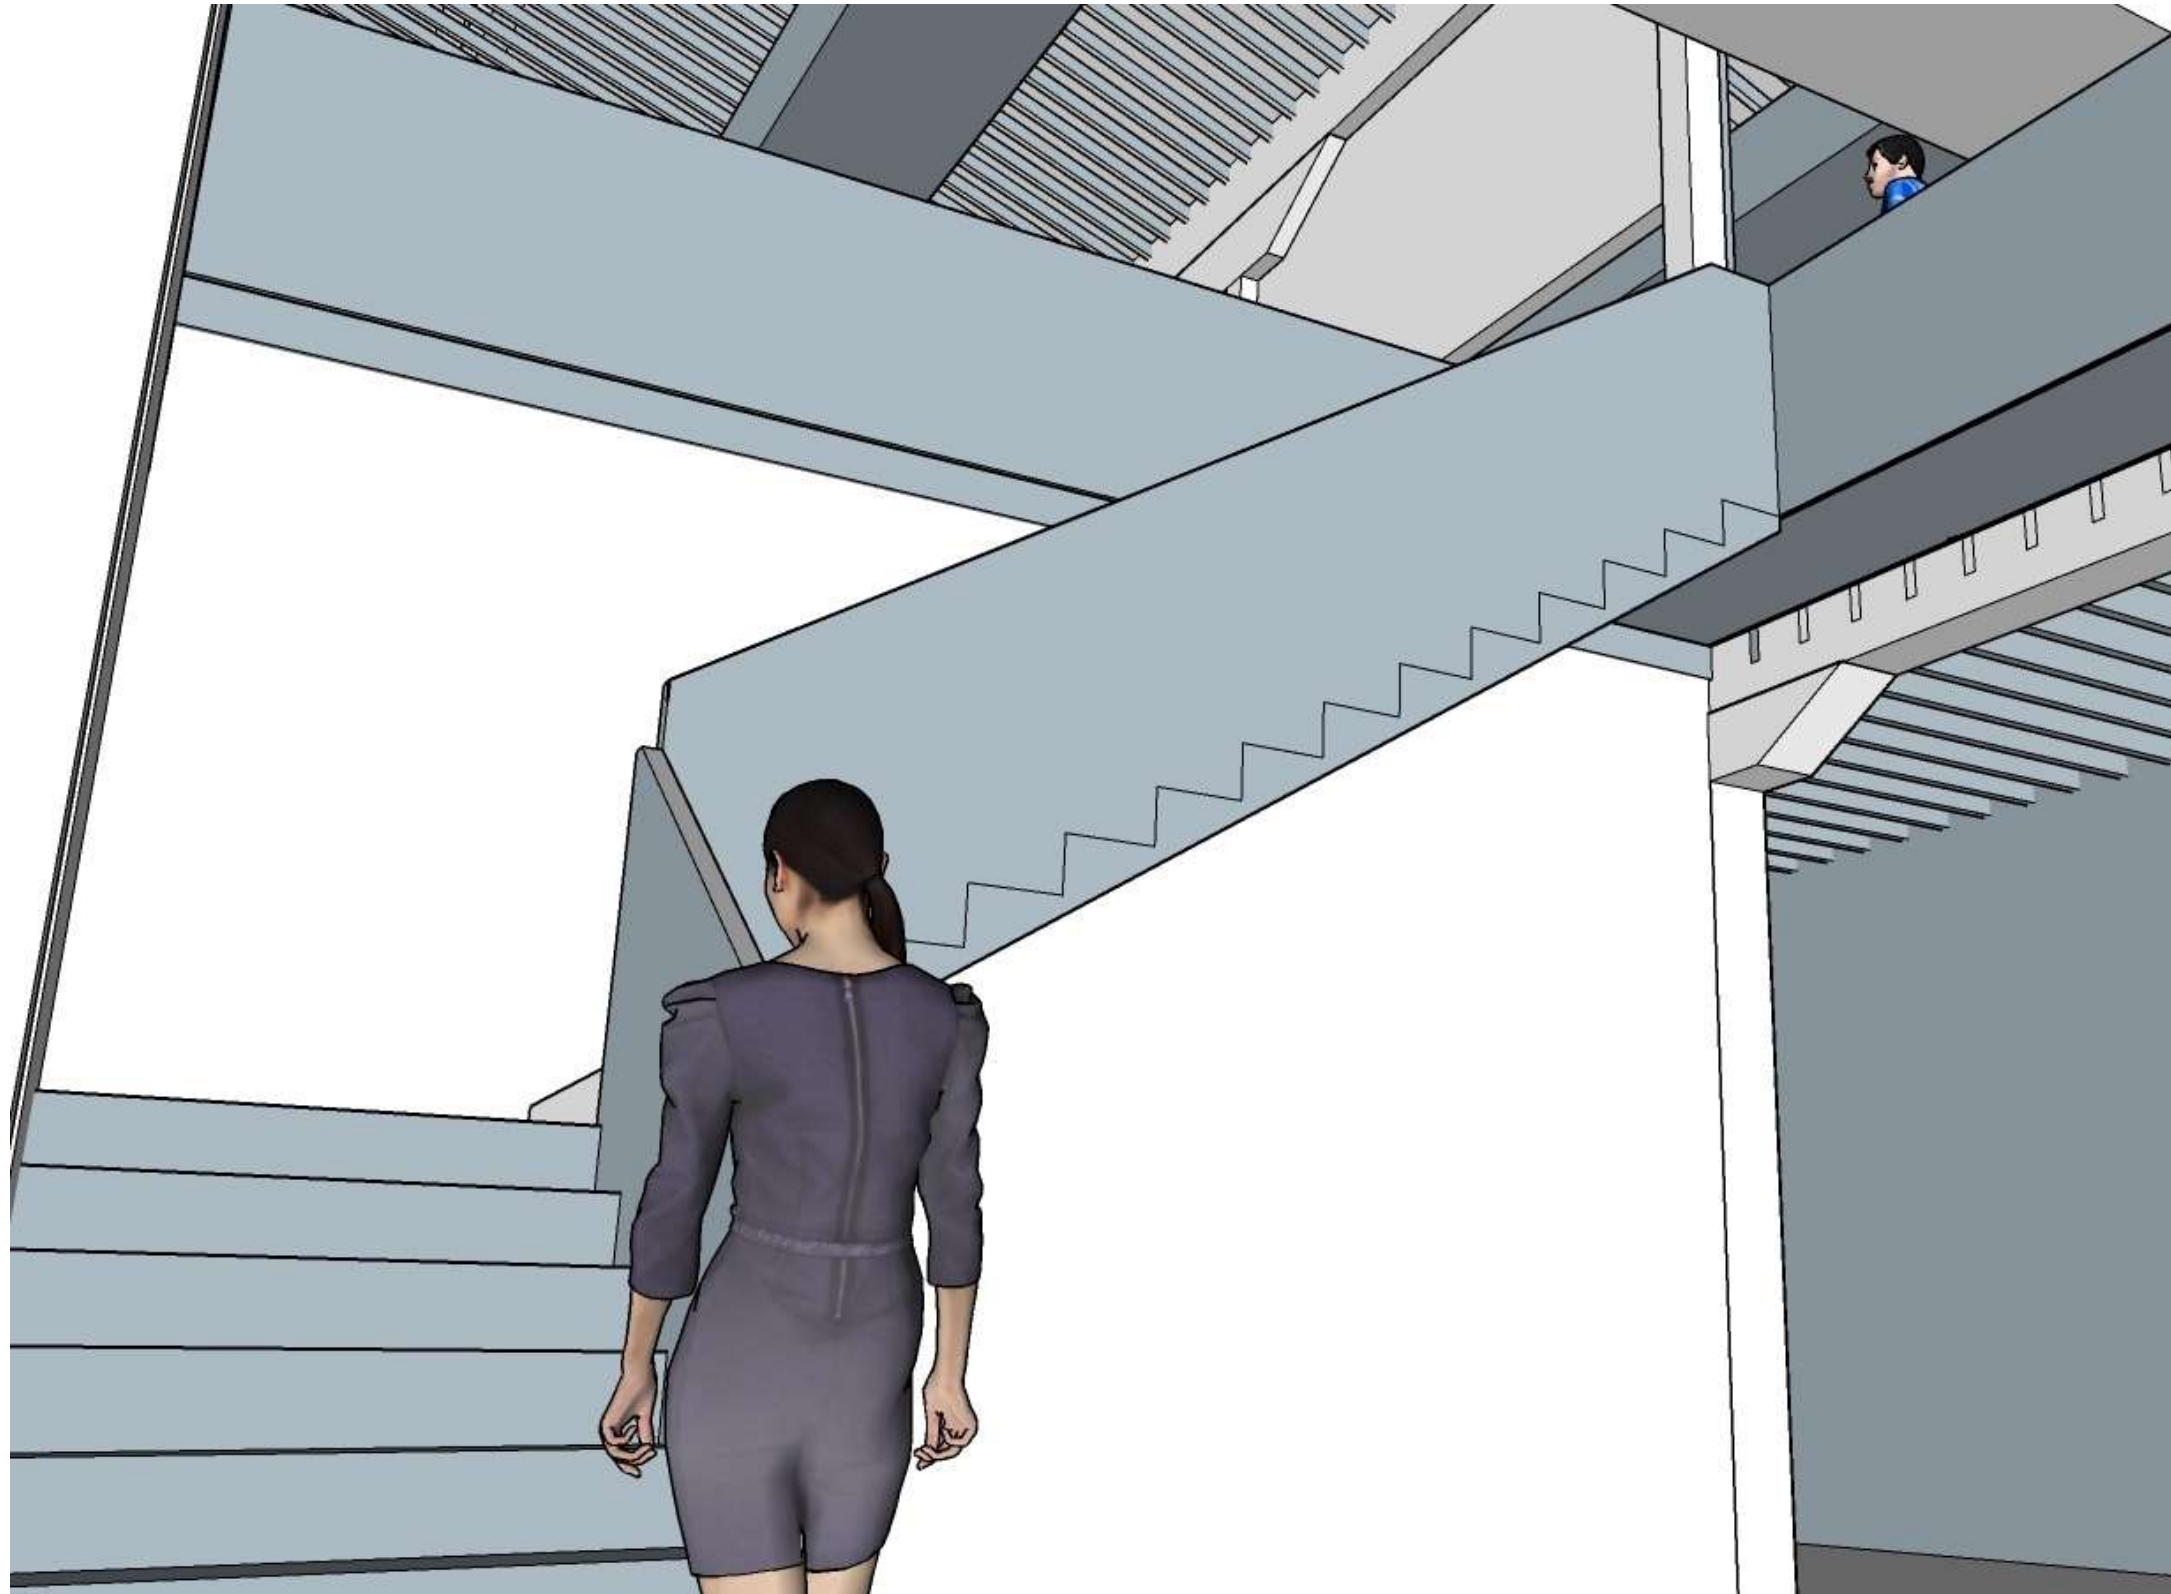

*L-Shaped Stair
First Floor View*

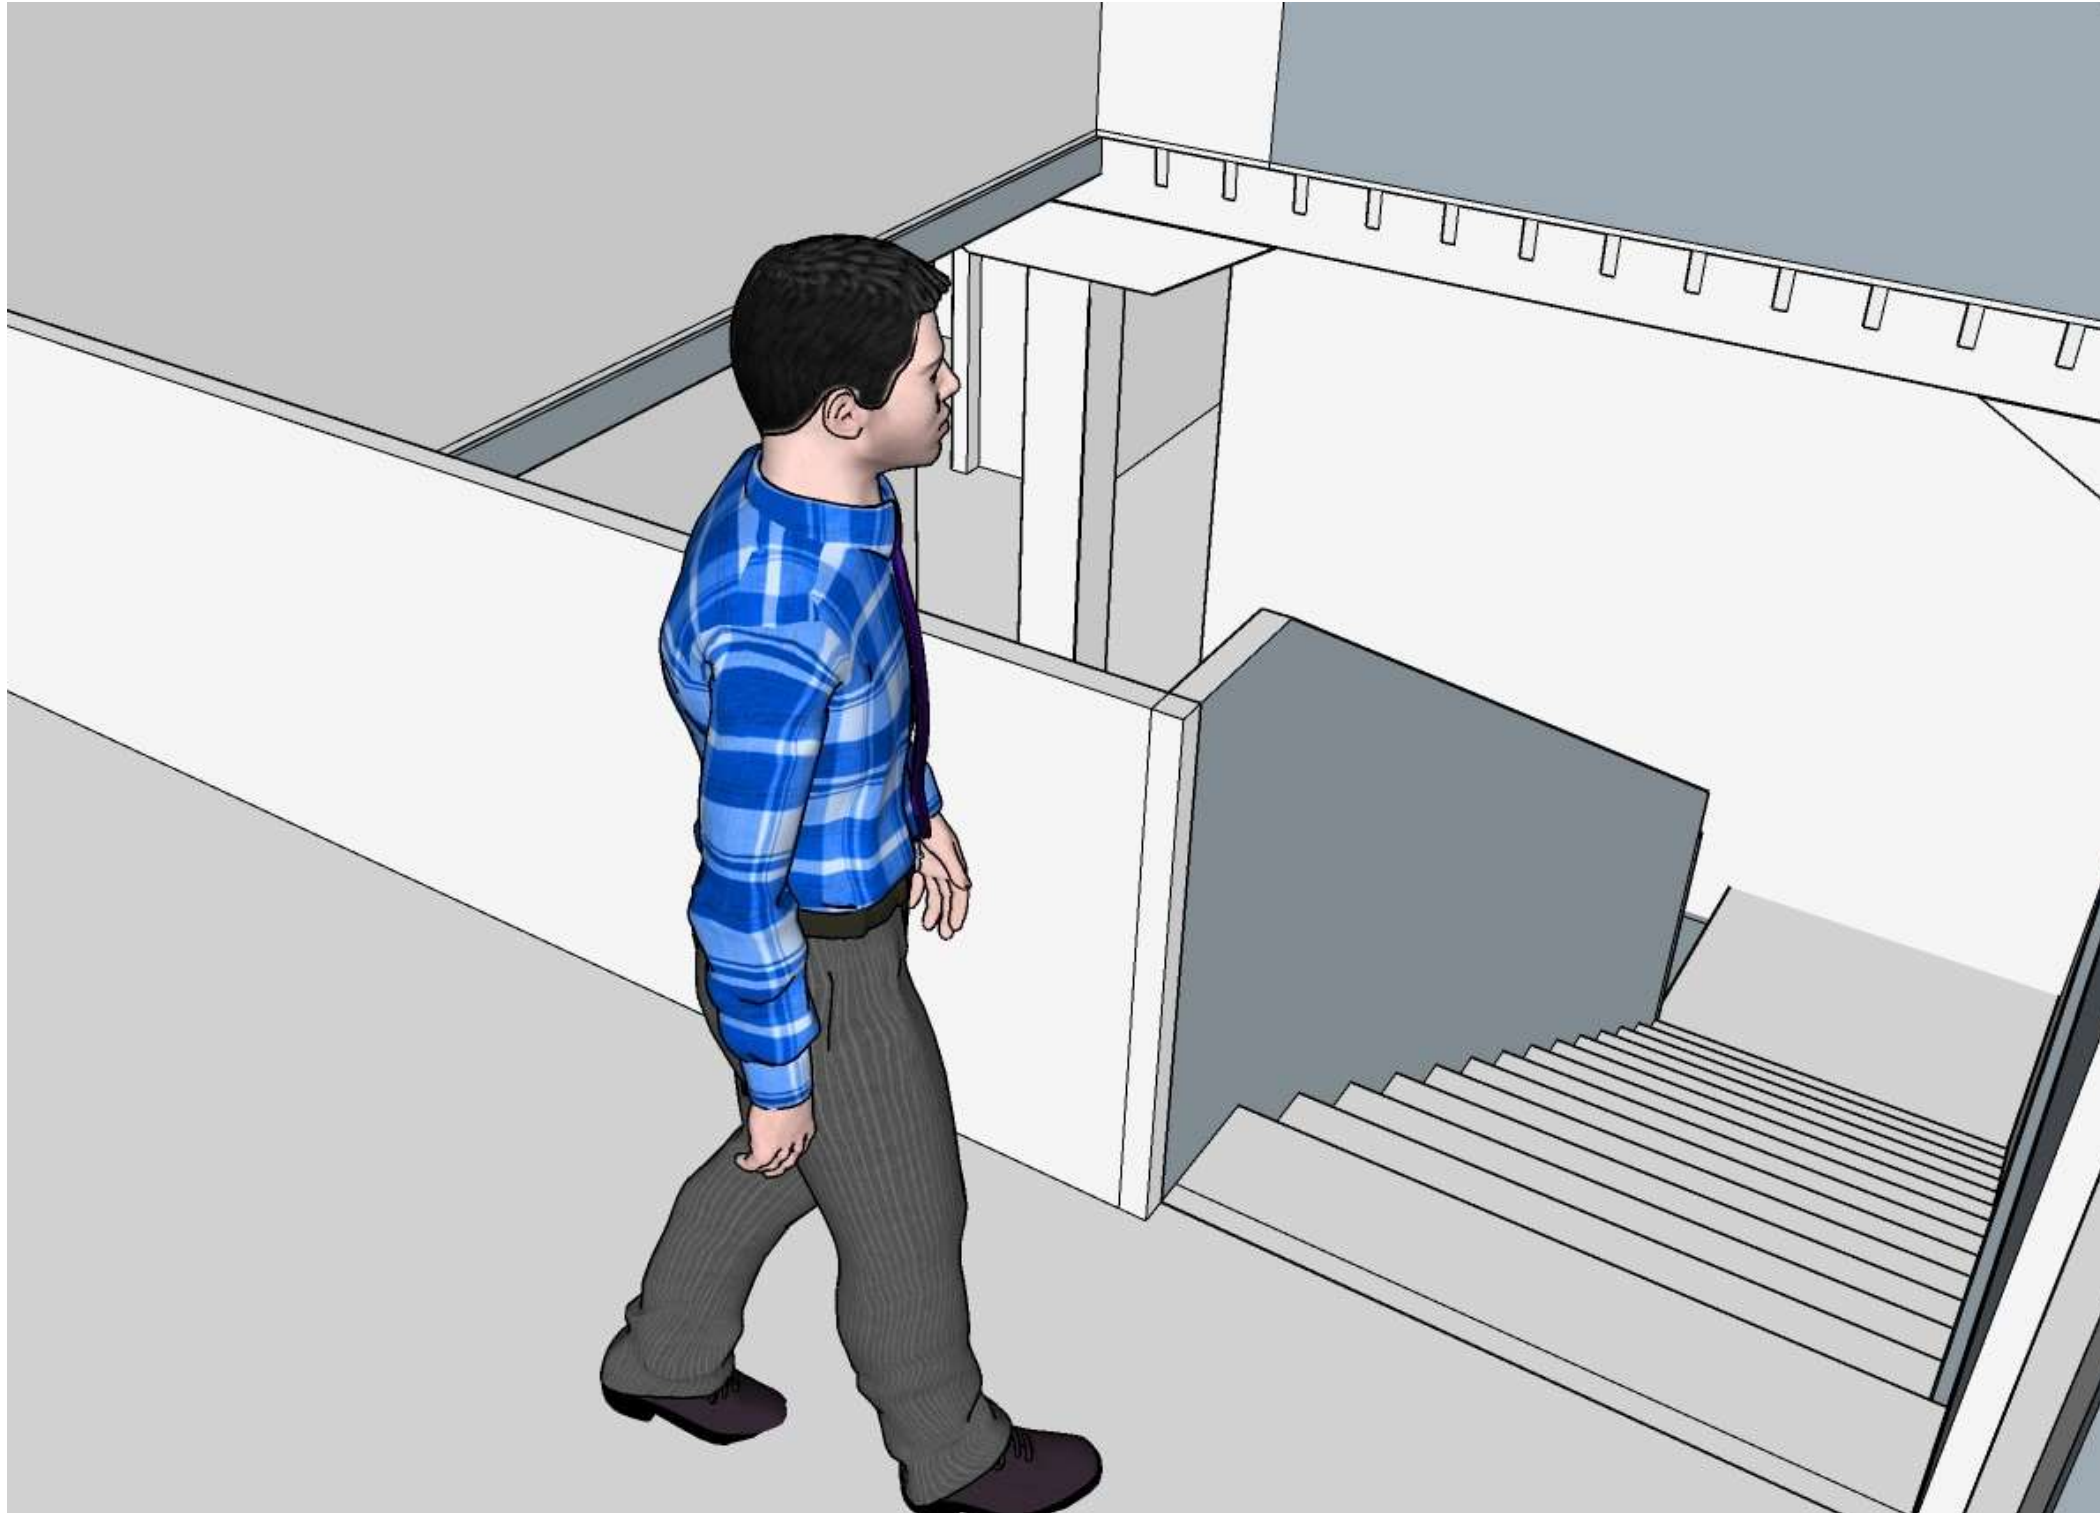


*L-Shaped Stair
Second Floor View*

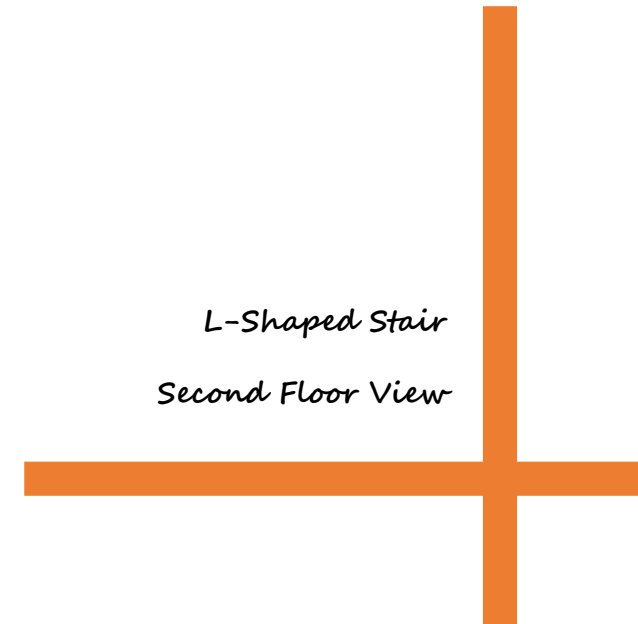




Scissor Shaped Stair
First Floor View

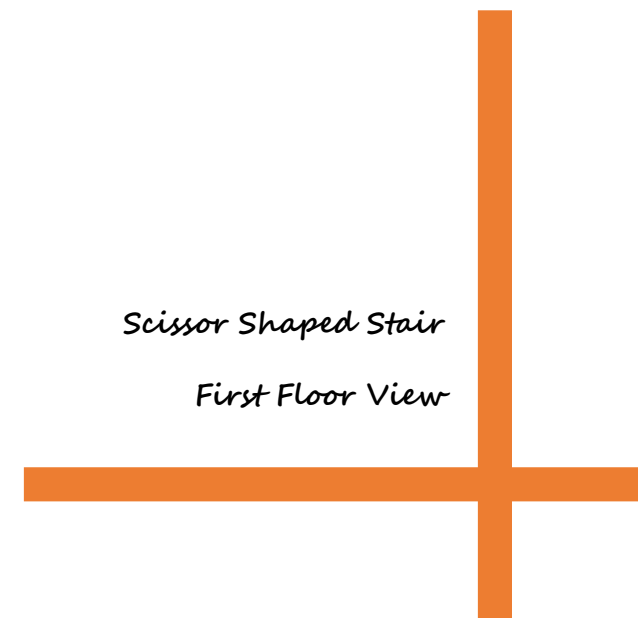



*Scissor Shaped Stair
Second Floor View*




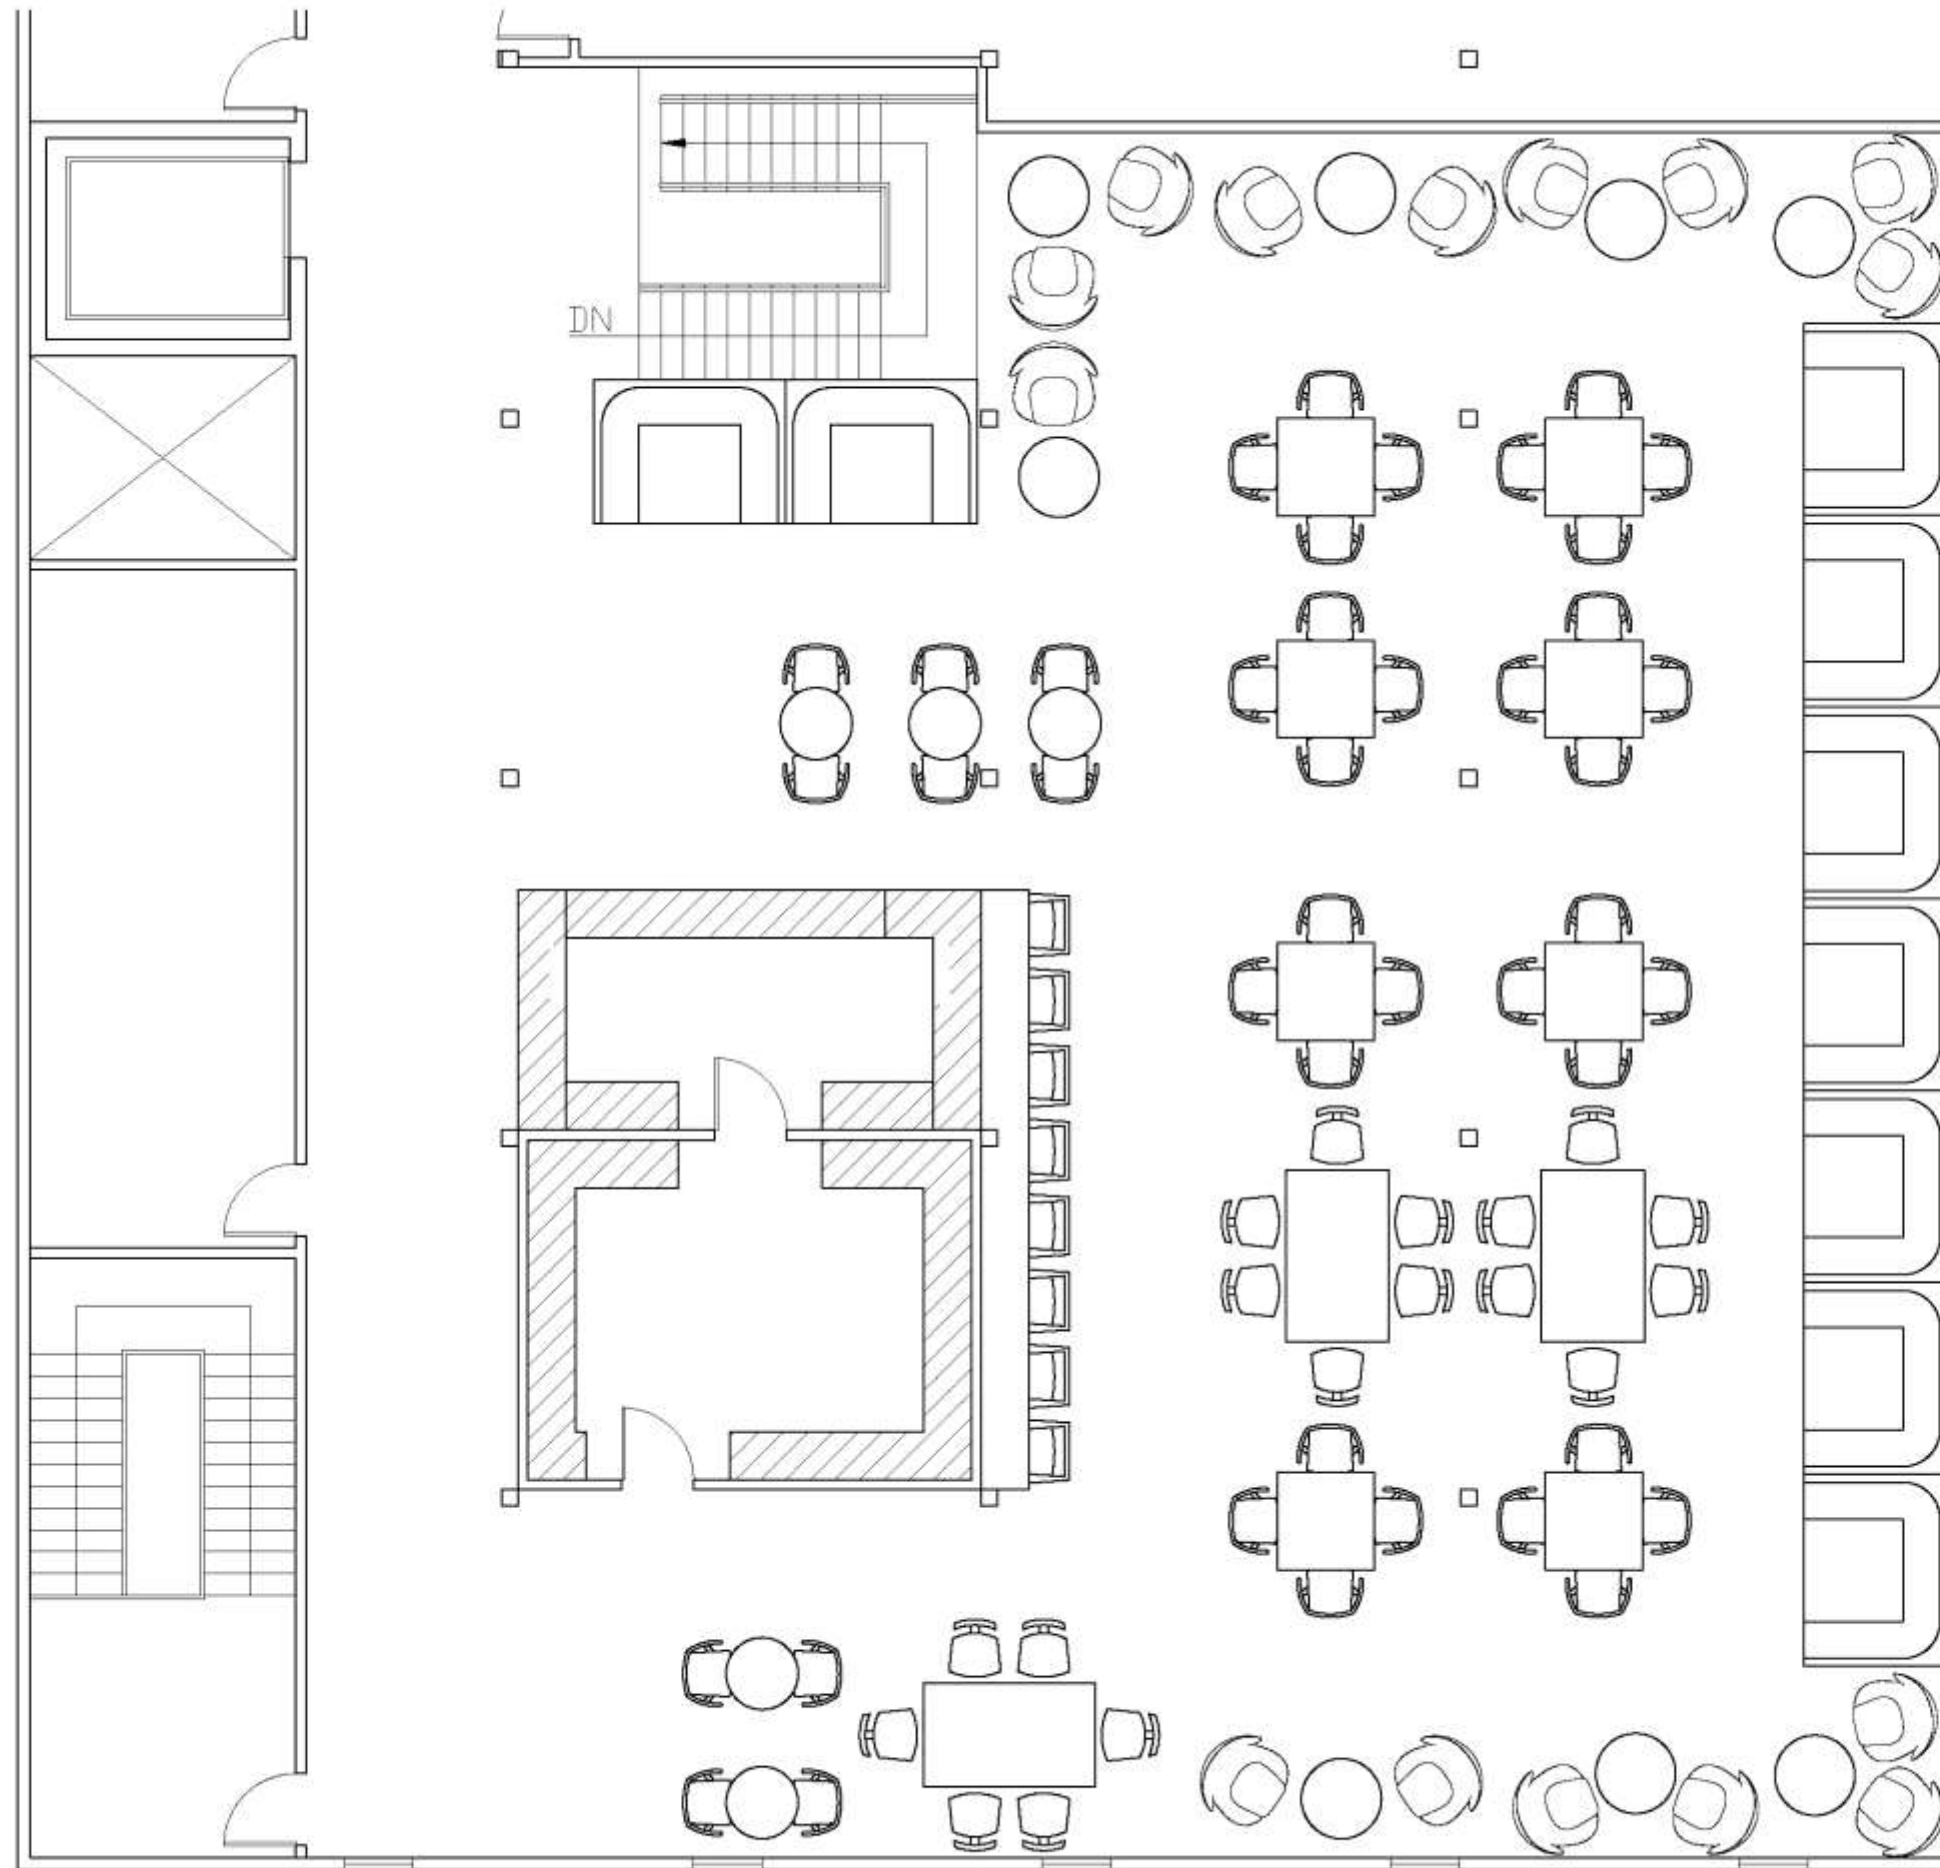


Furniture Plan One

Scale: 1/8" - 1'0"

Sits 129 Occupants

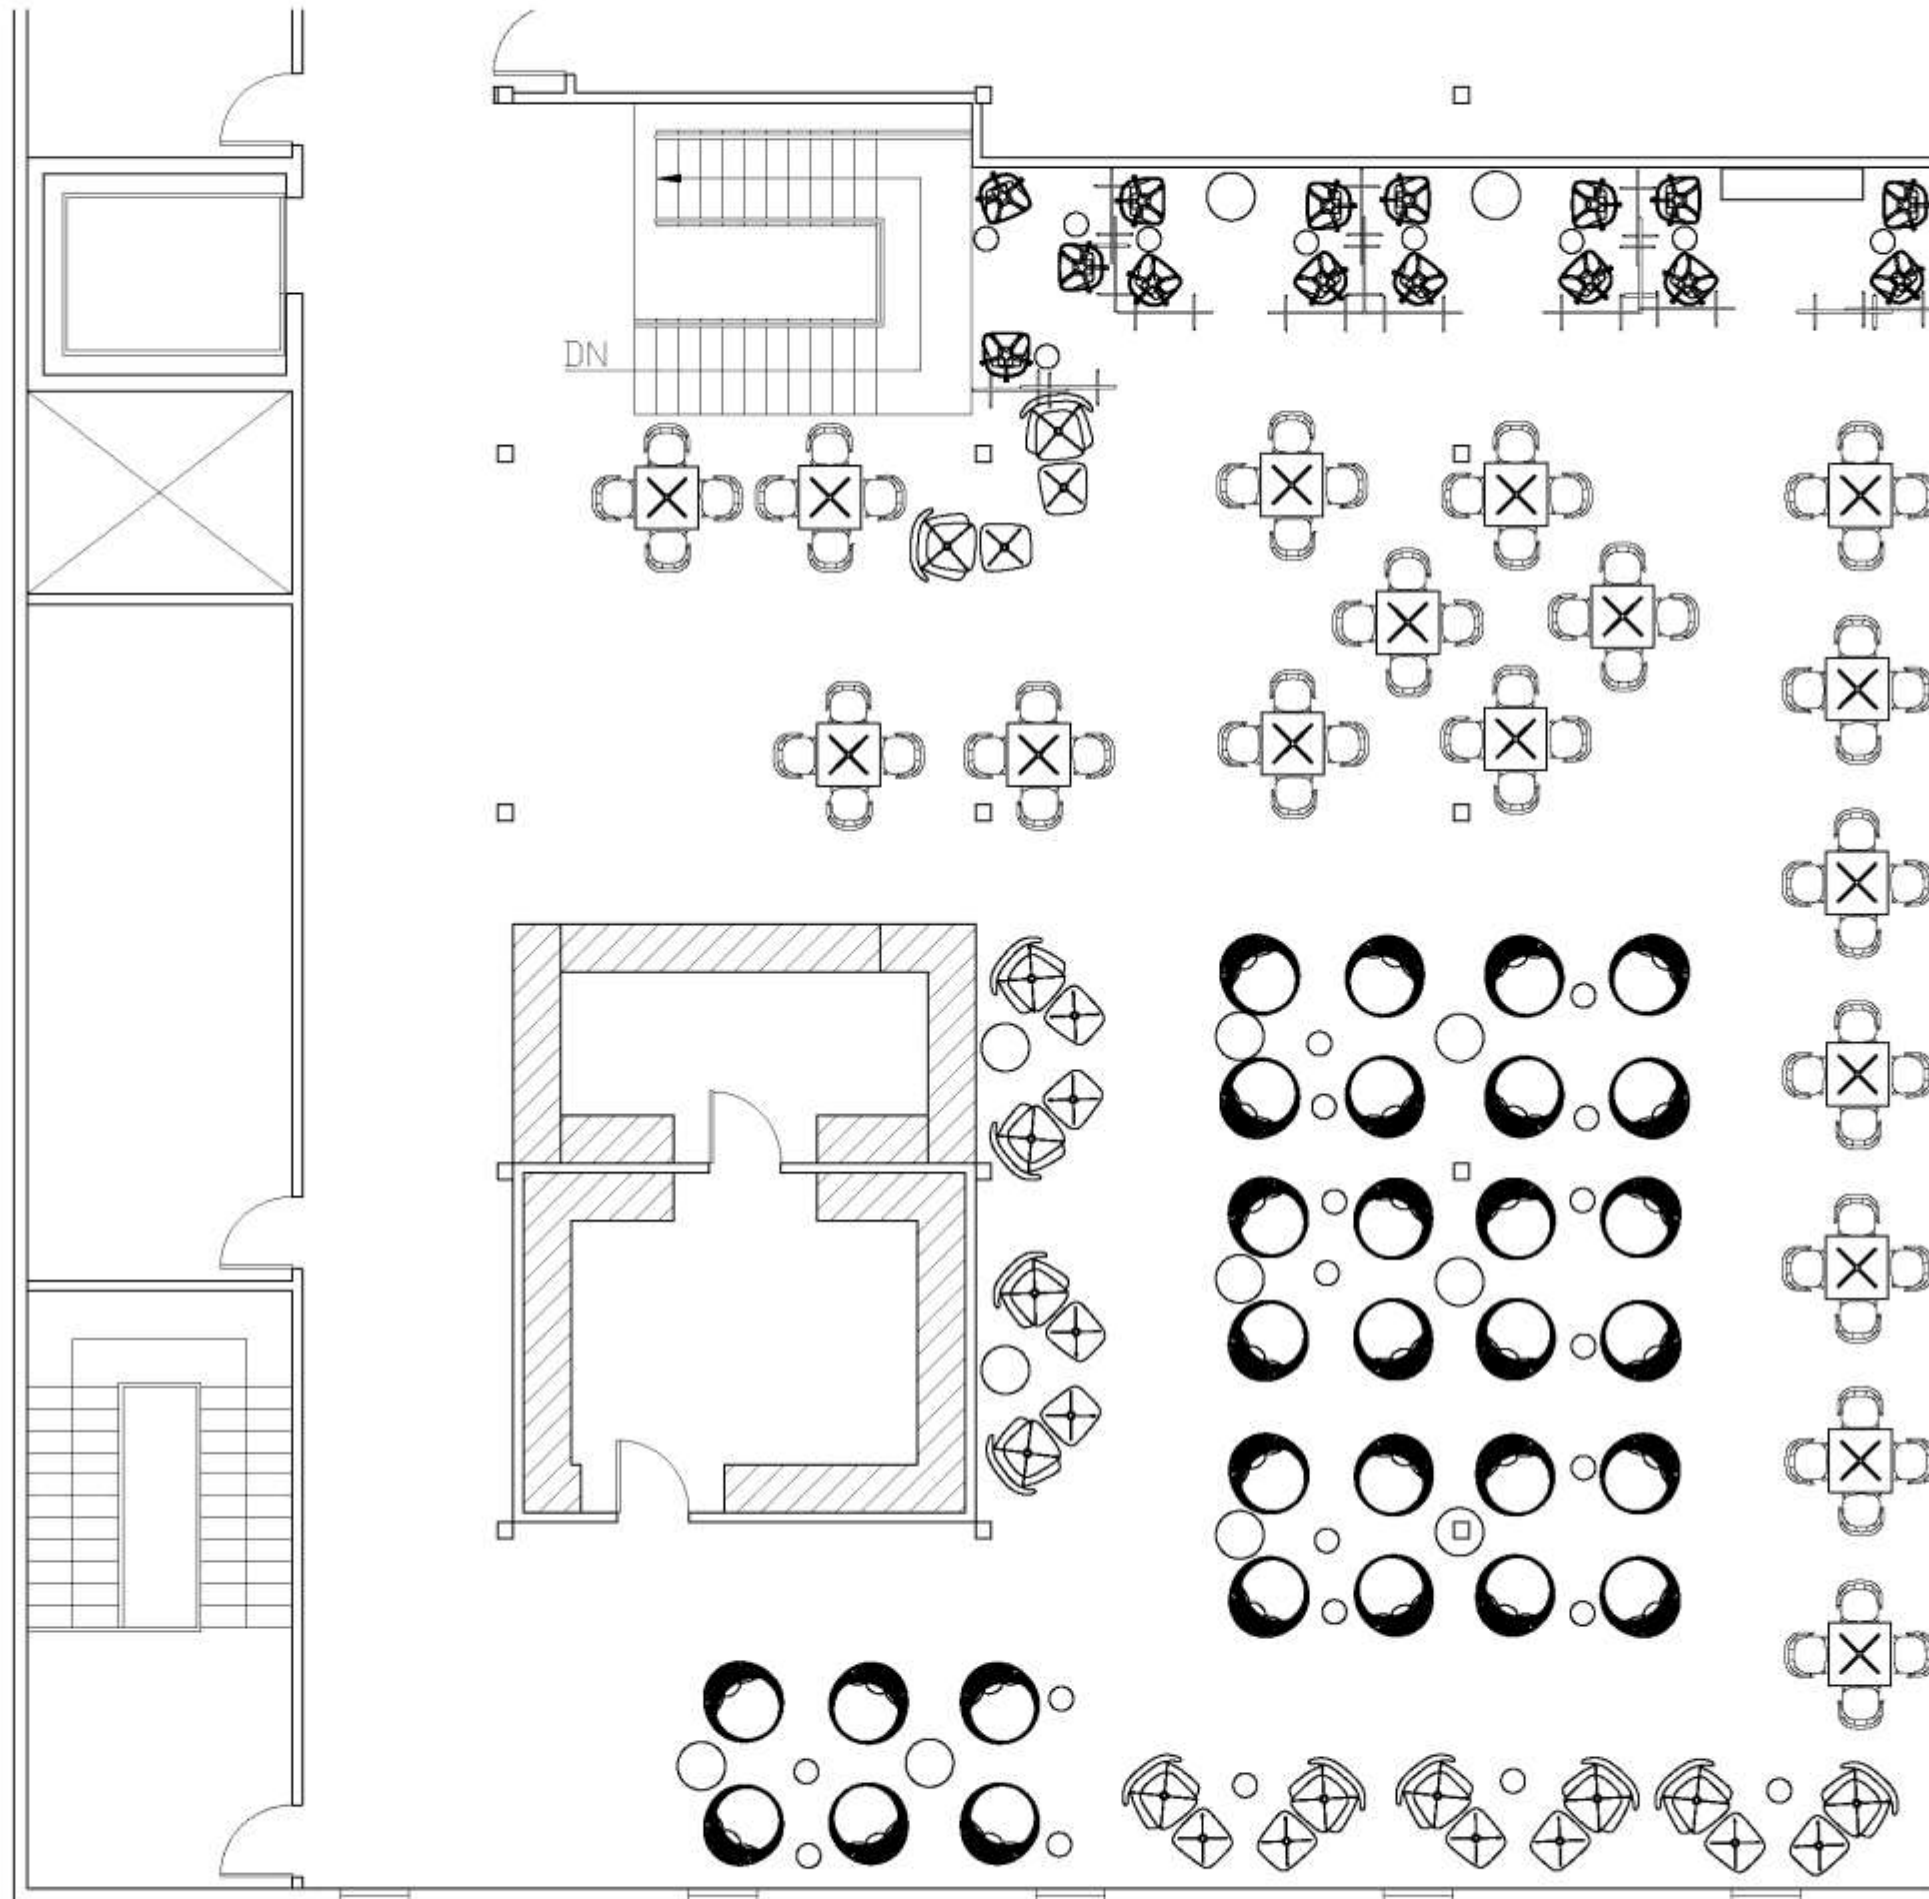

Furniture Plan Two
Scale: 1/8" - 1'0"
Sits 125 Occupants

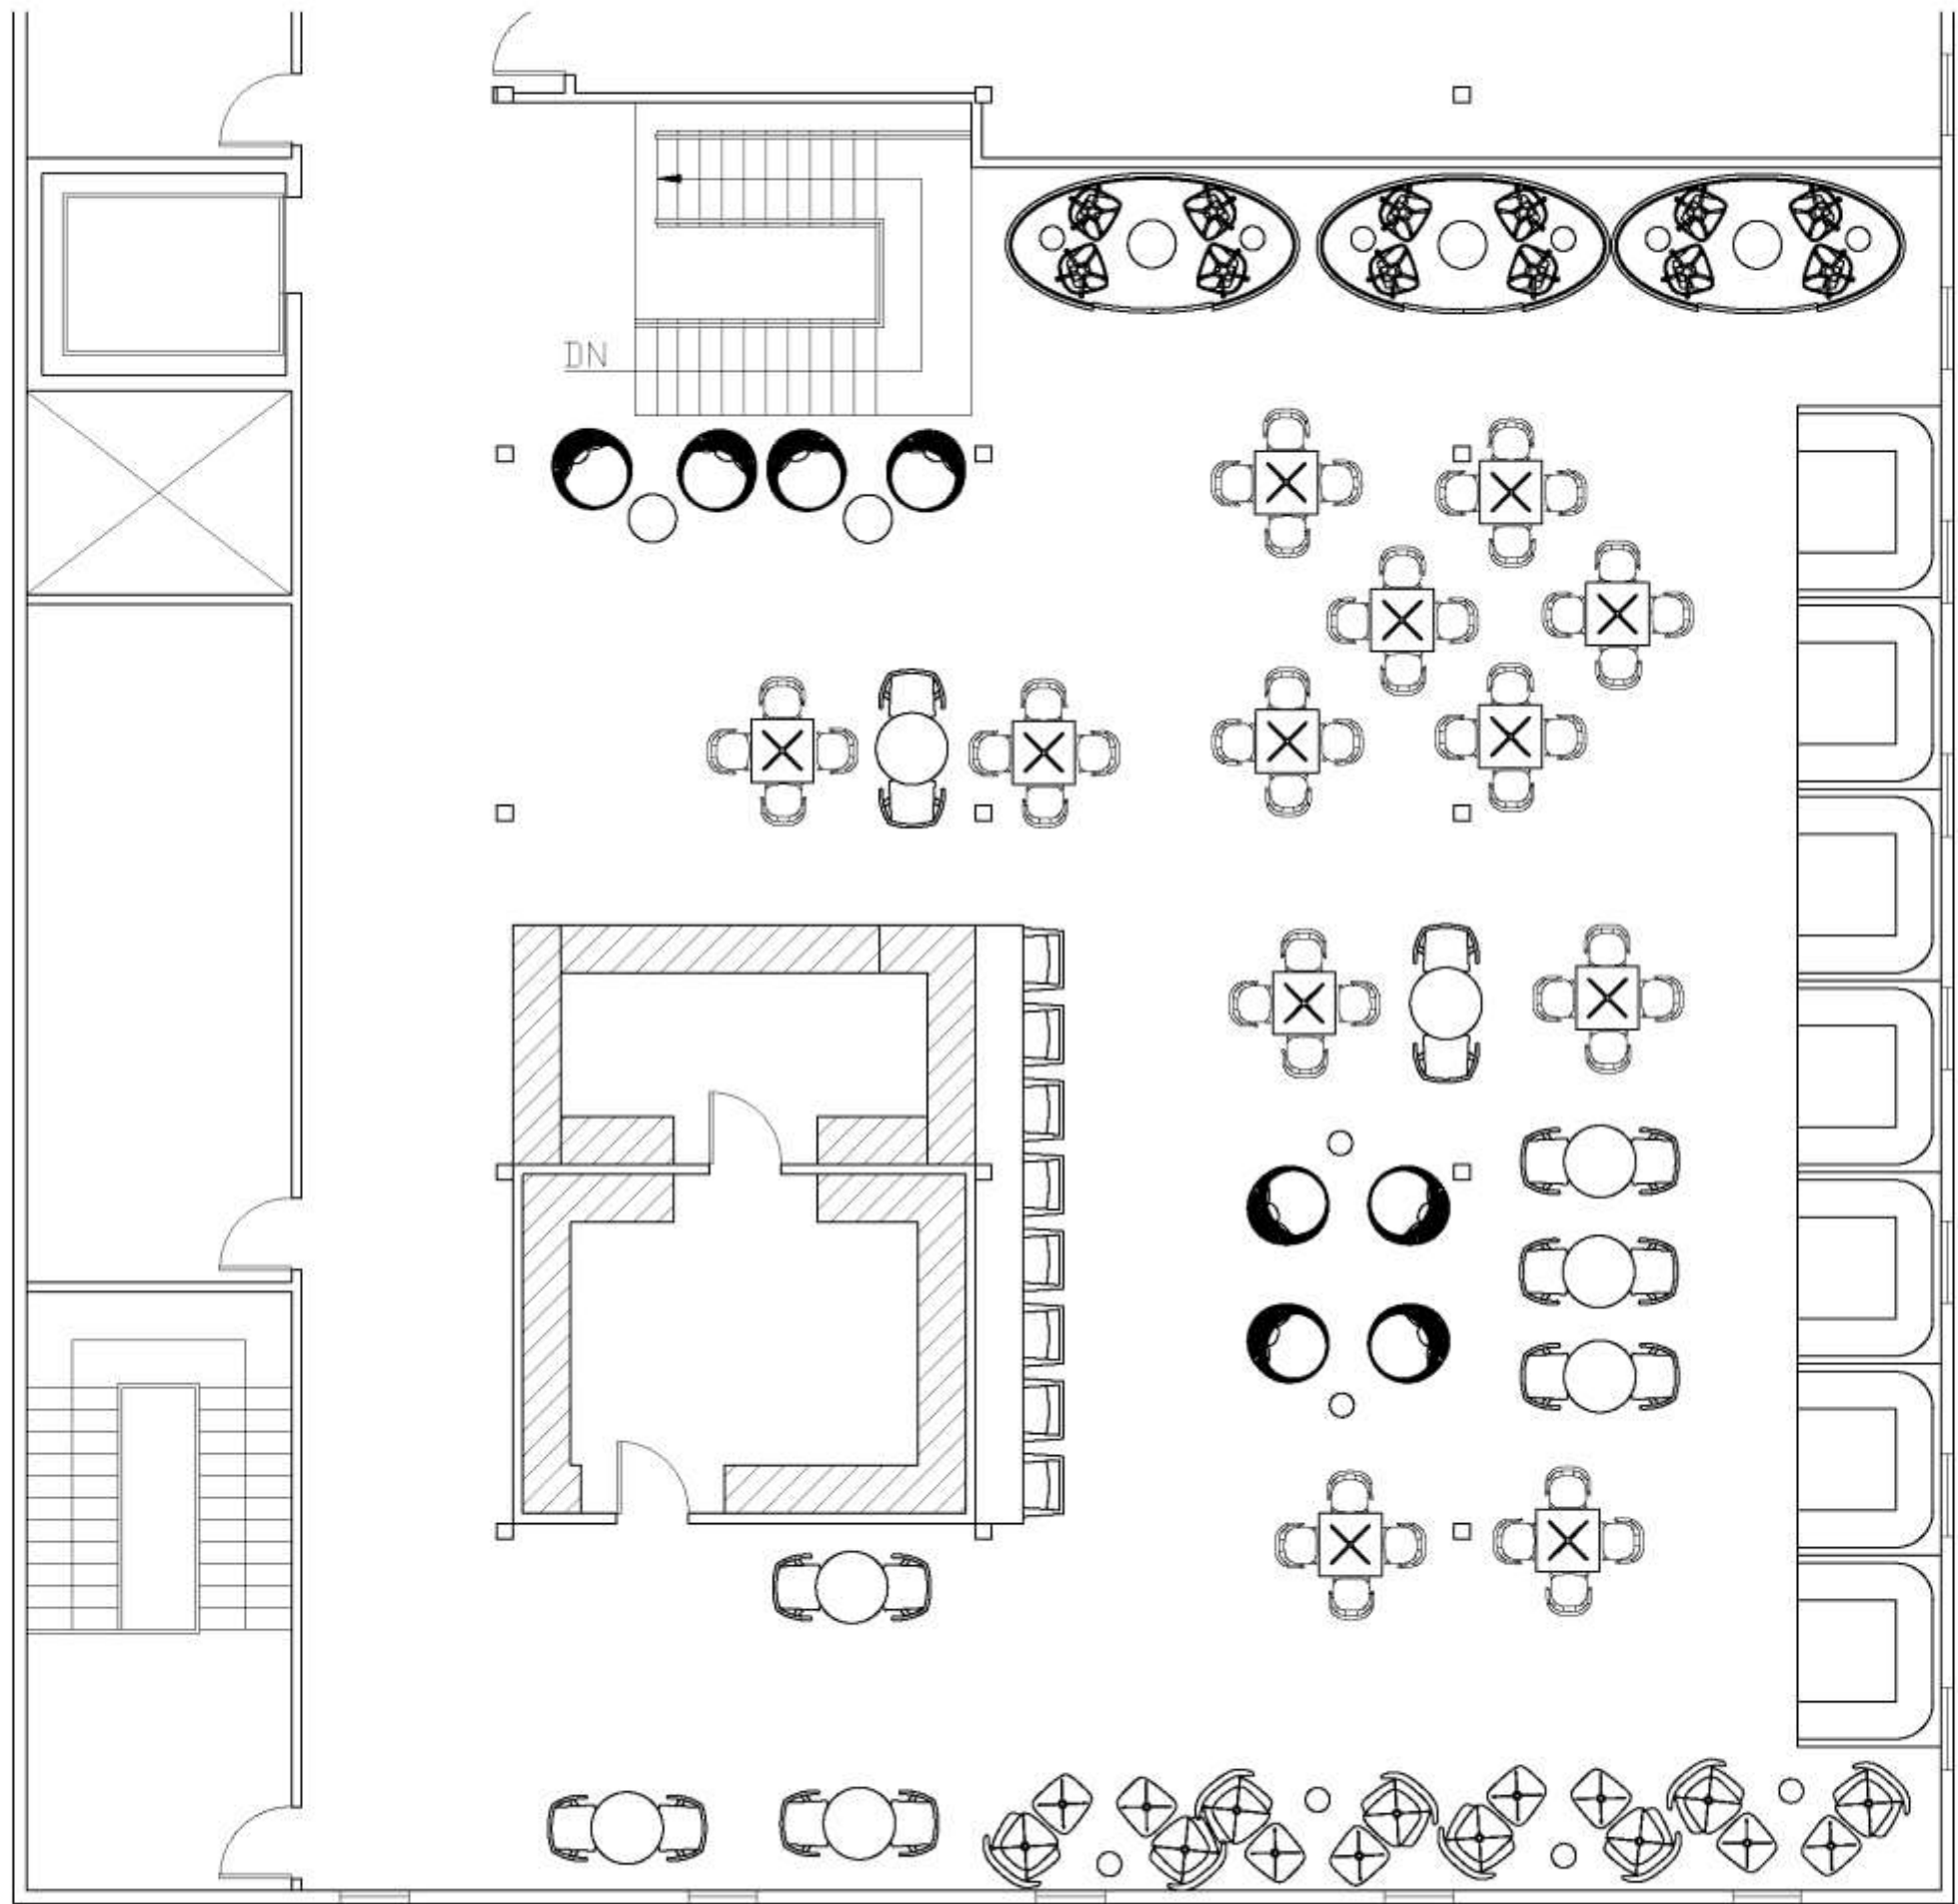

Furniture Plan Three
Scale: 1/8" - 1'0"
Sits 142 Occupants



Final Furniture Plan

Scale: 1/8" - 1'0"

Sits 142 Occupants

<https://vimeo.com/300173708>

Vimeo Walkthrough Link

