



Portfolio 2


Tiffany Alexander
IDSN 2102 F19

Kitchen
Location Plans

Plan 1

Scale: 1/8"=1'0"

Tiffany Alexander
IDSN 2102 F19

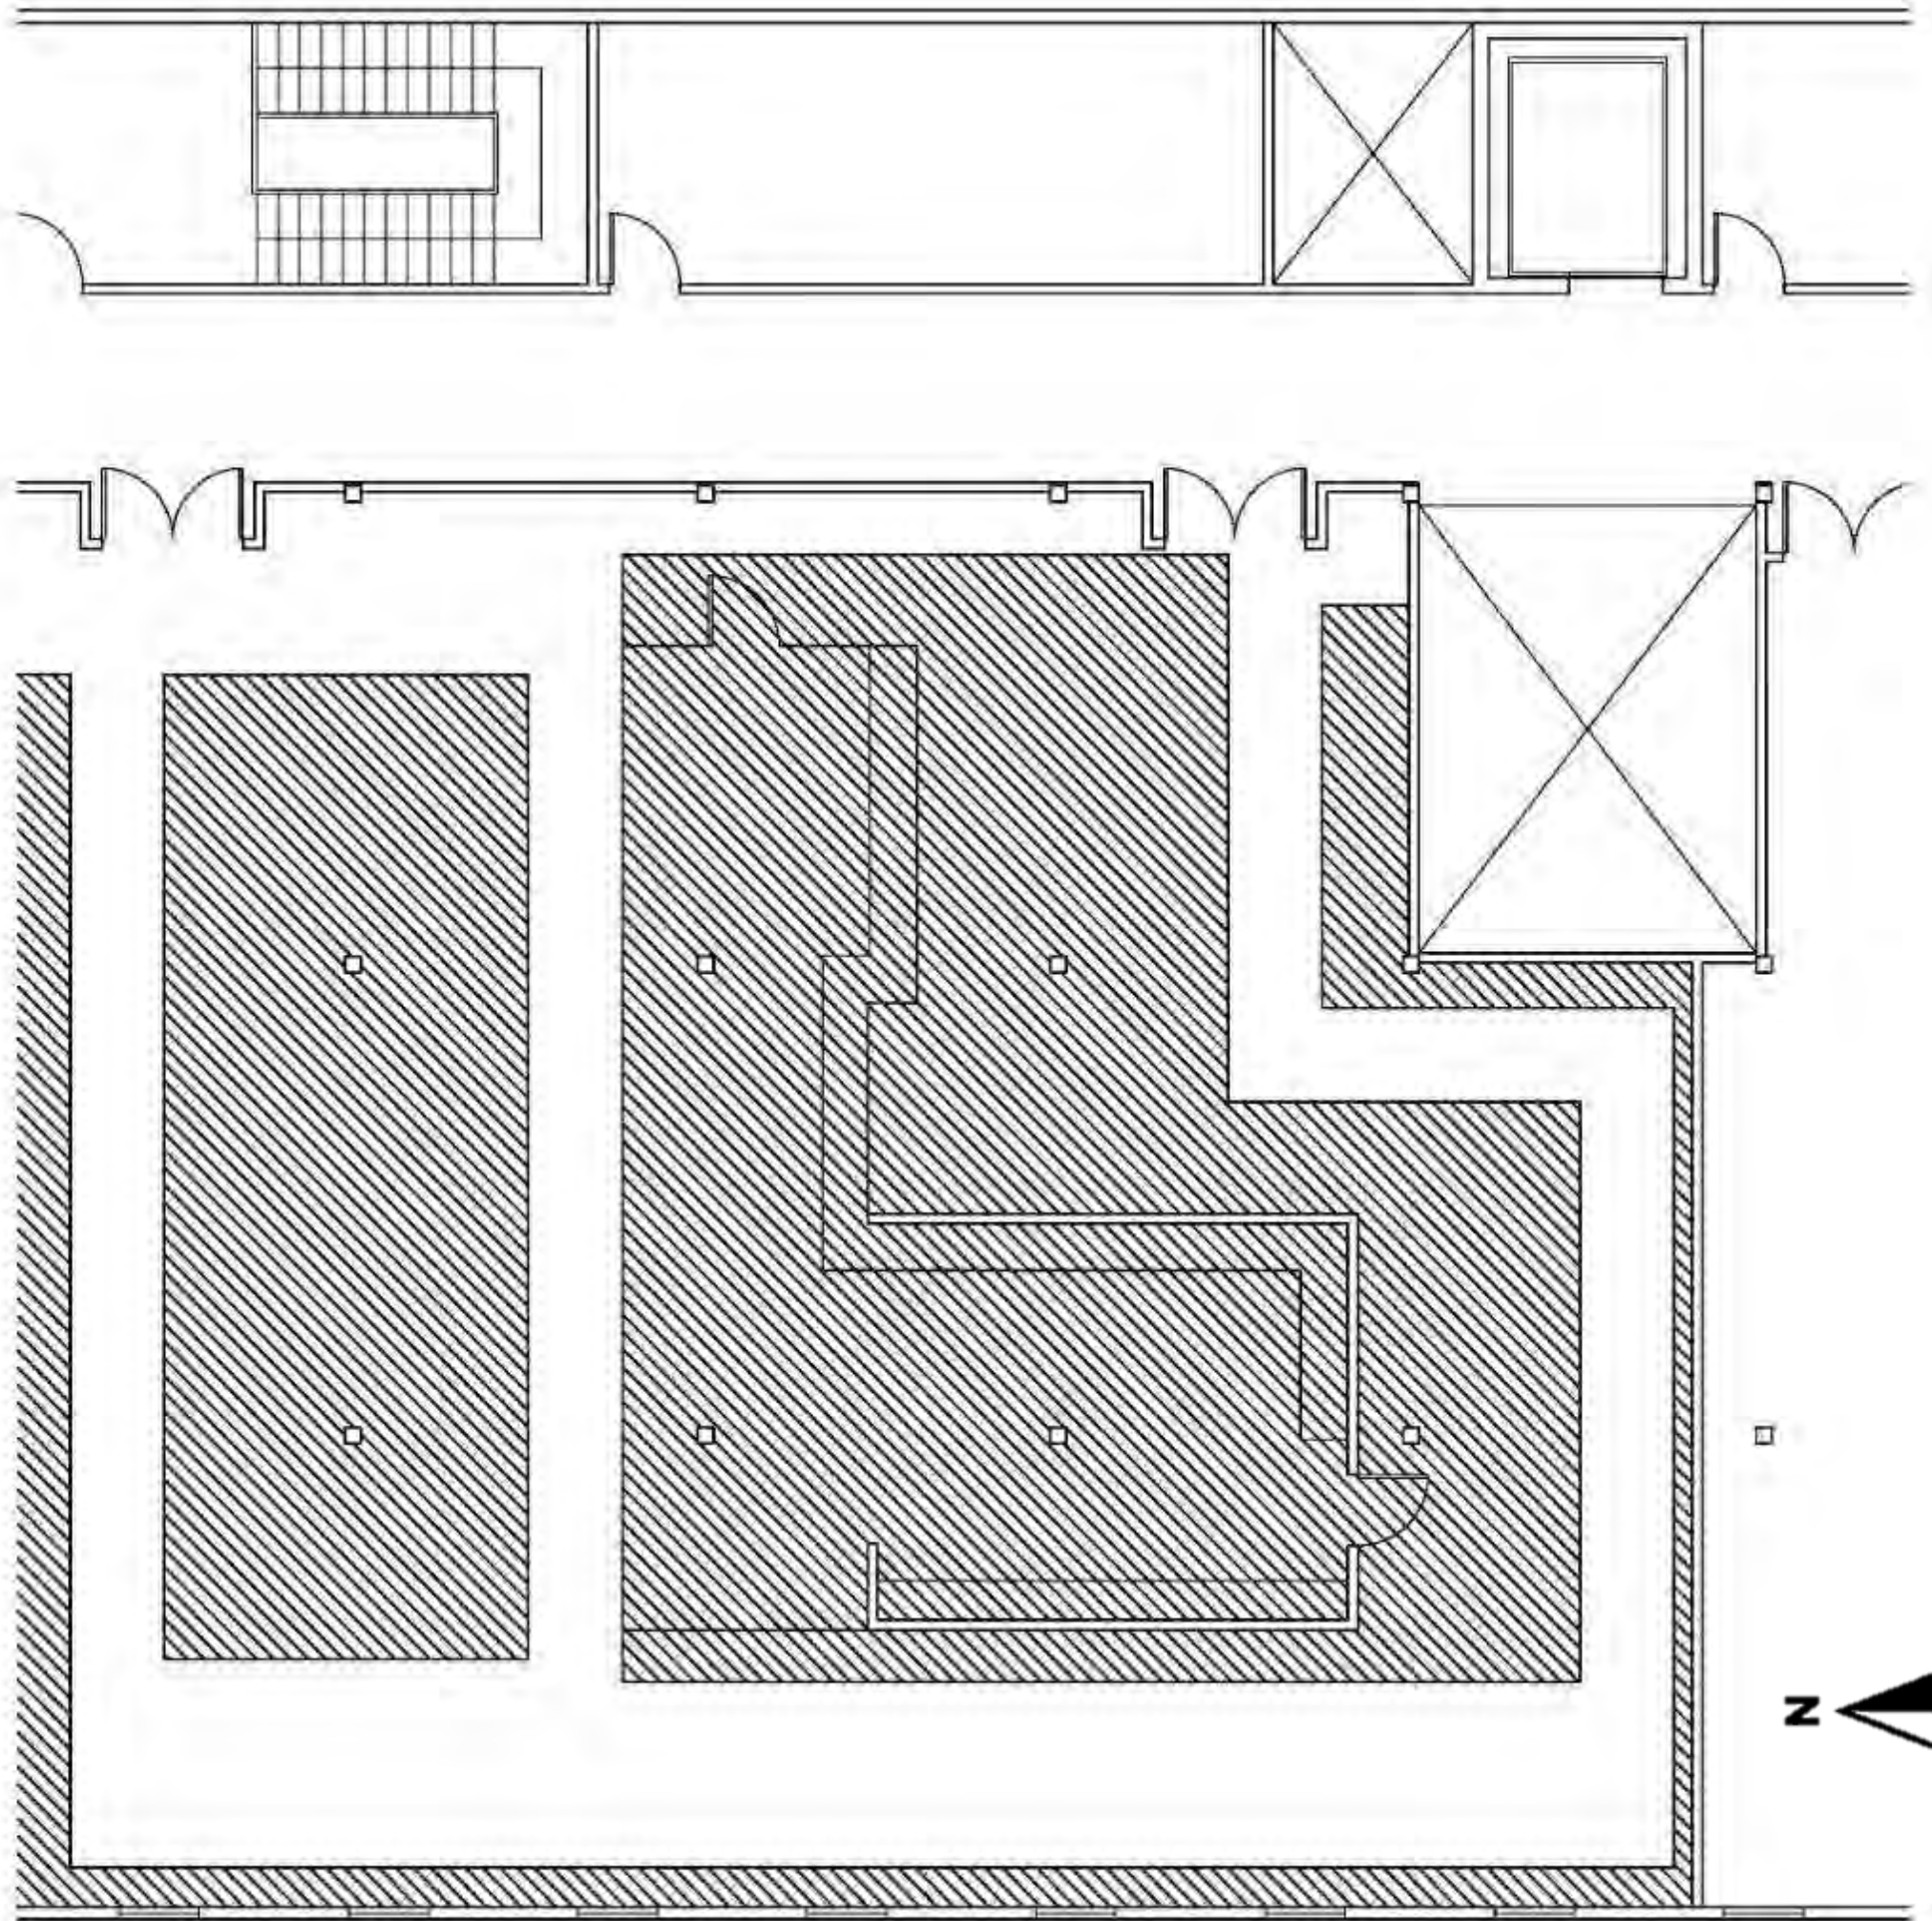


Kitchen
Location Plans

Plan 2

Scale: 1/8"=1'0"


Tiffany Alexander
IDSN 2102 F19

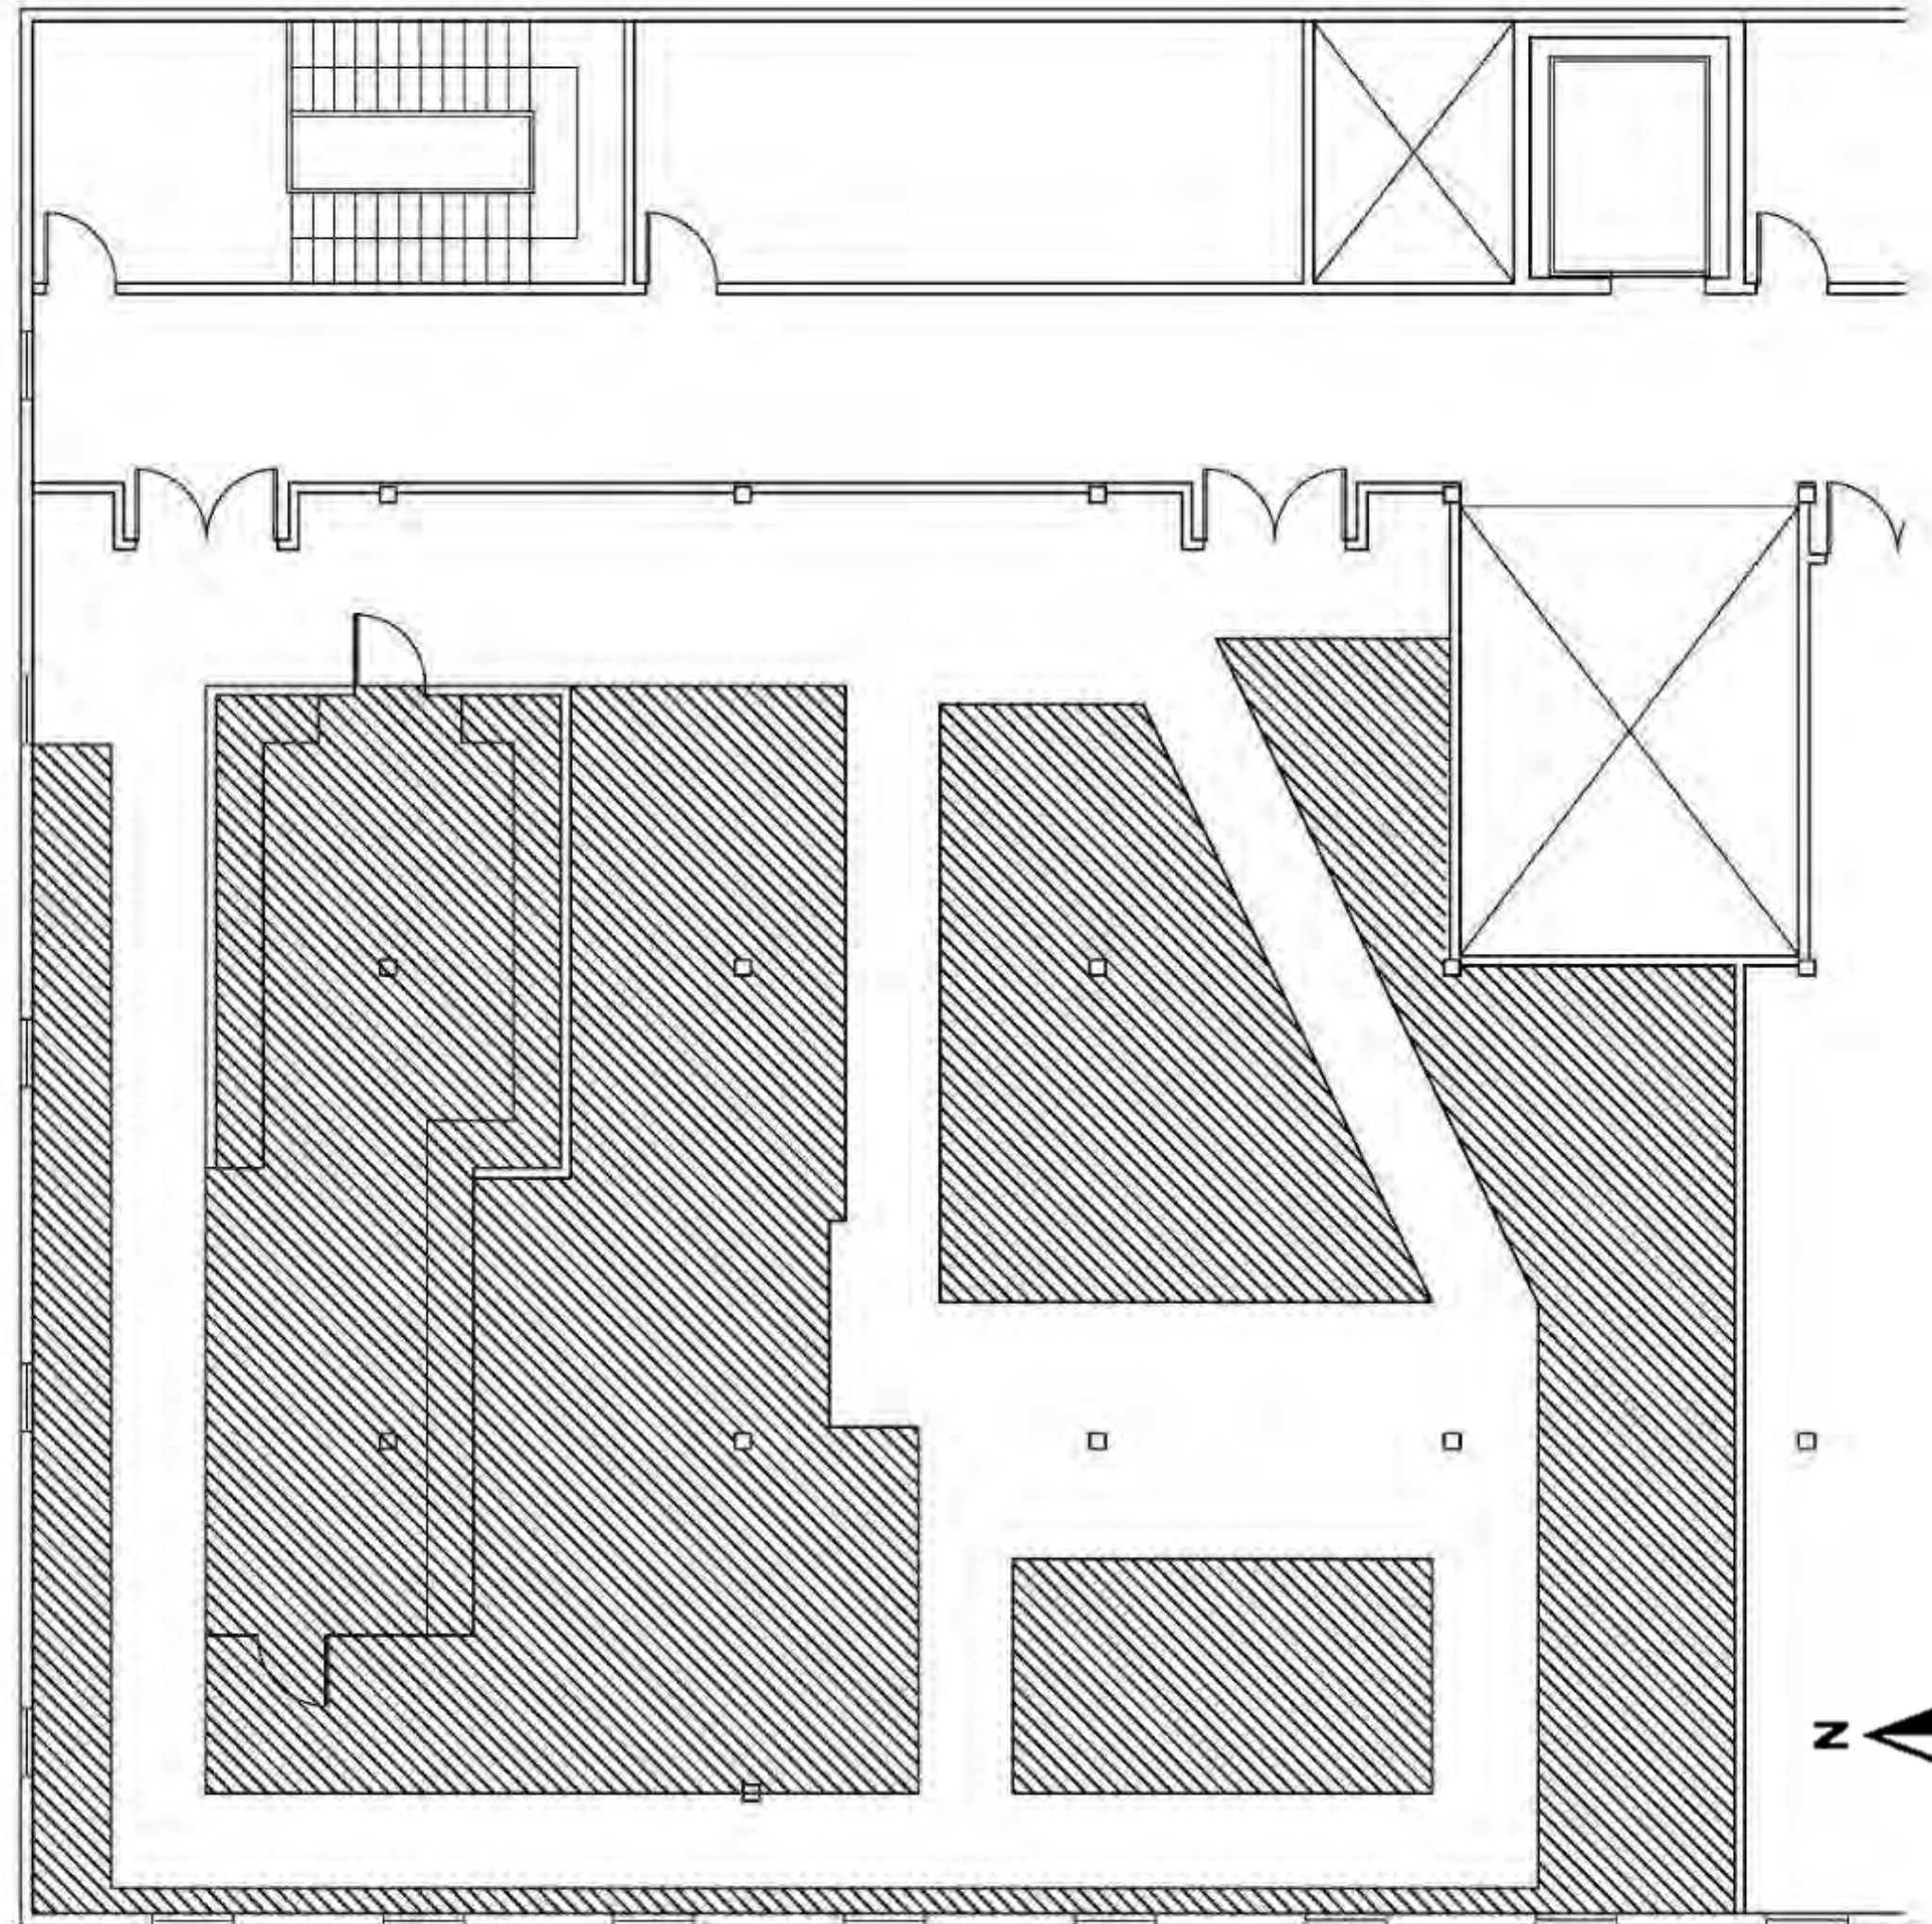

Service
Counter Plan

Scale: 1/8"=1'0"

Tiffany Alexander
IDSN 2102 F19

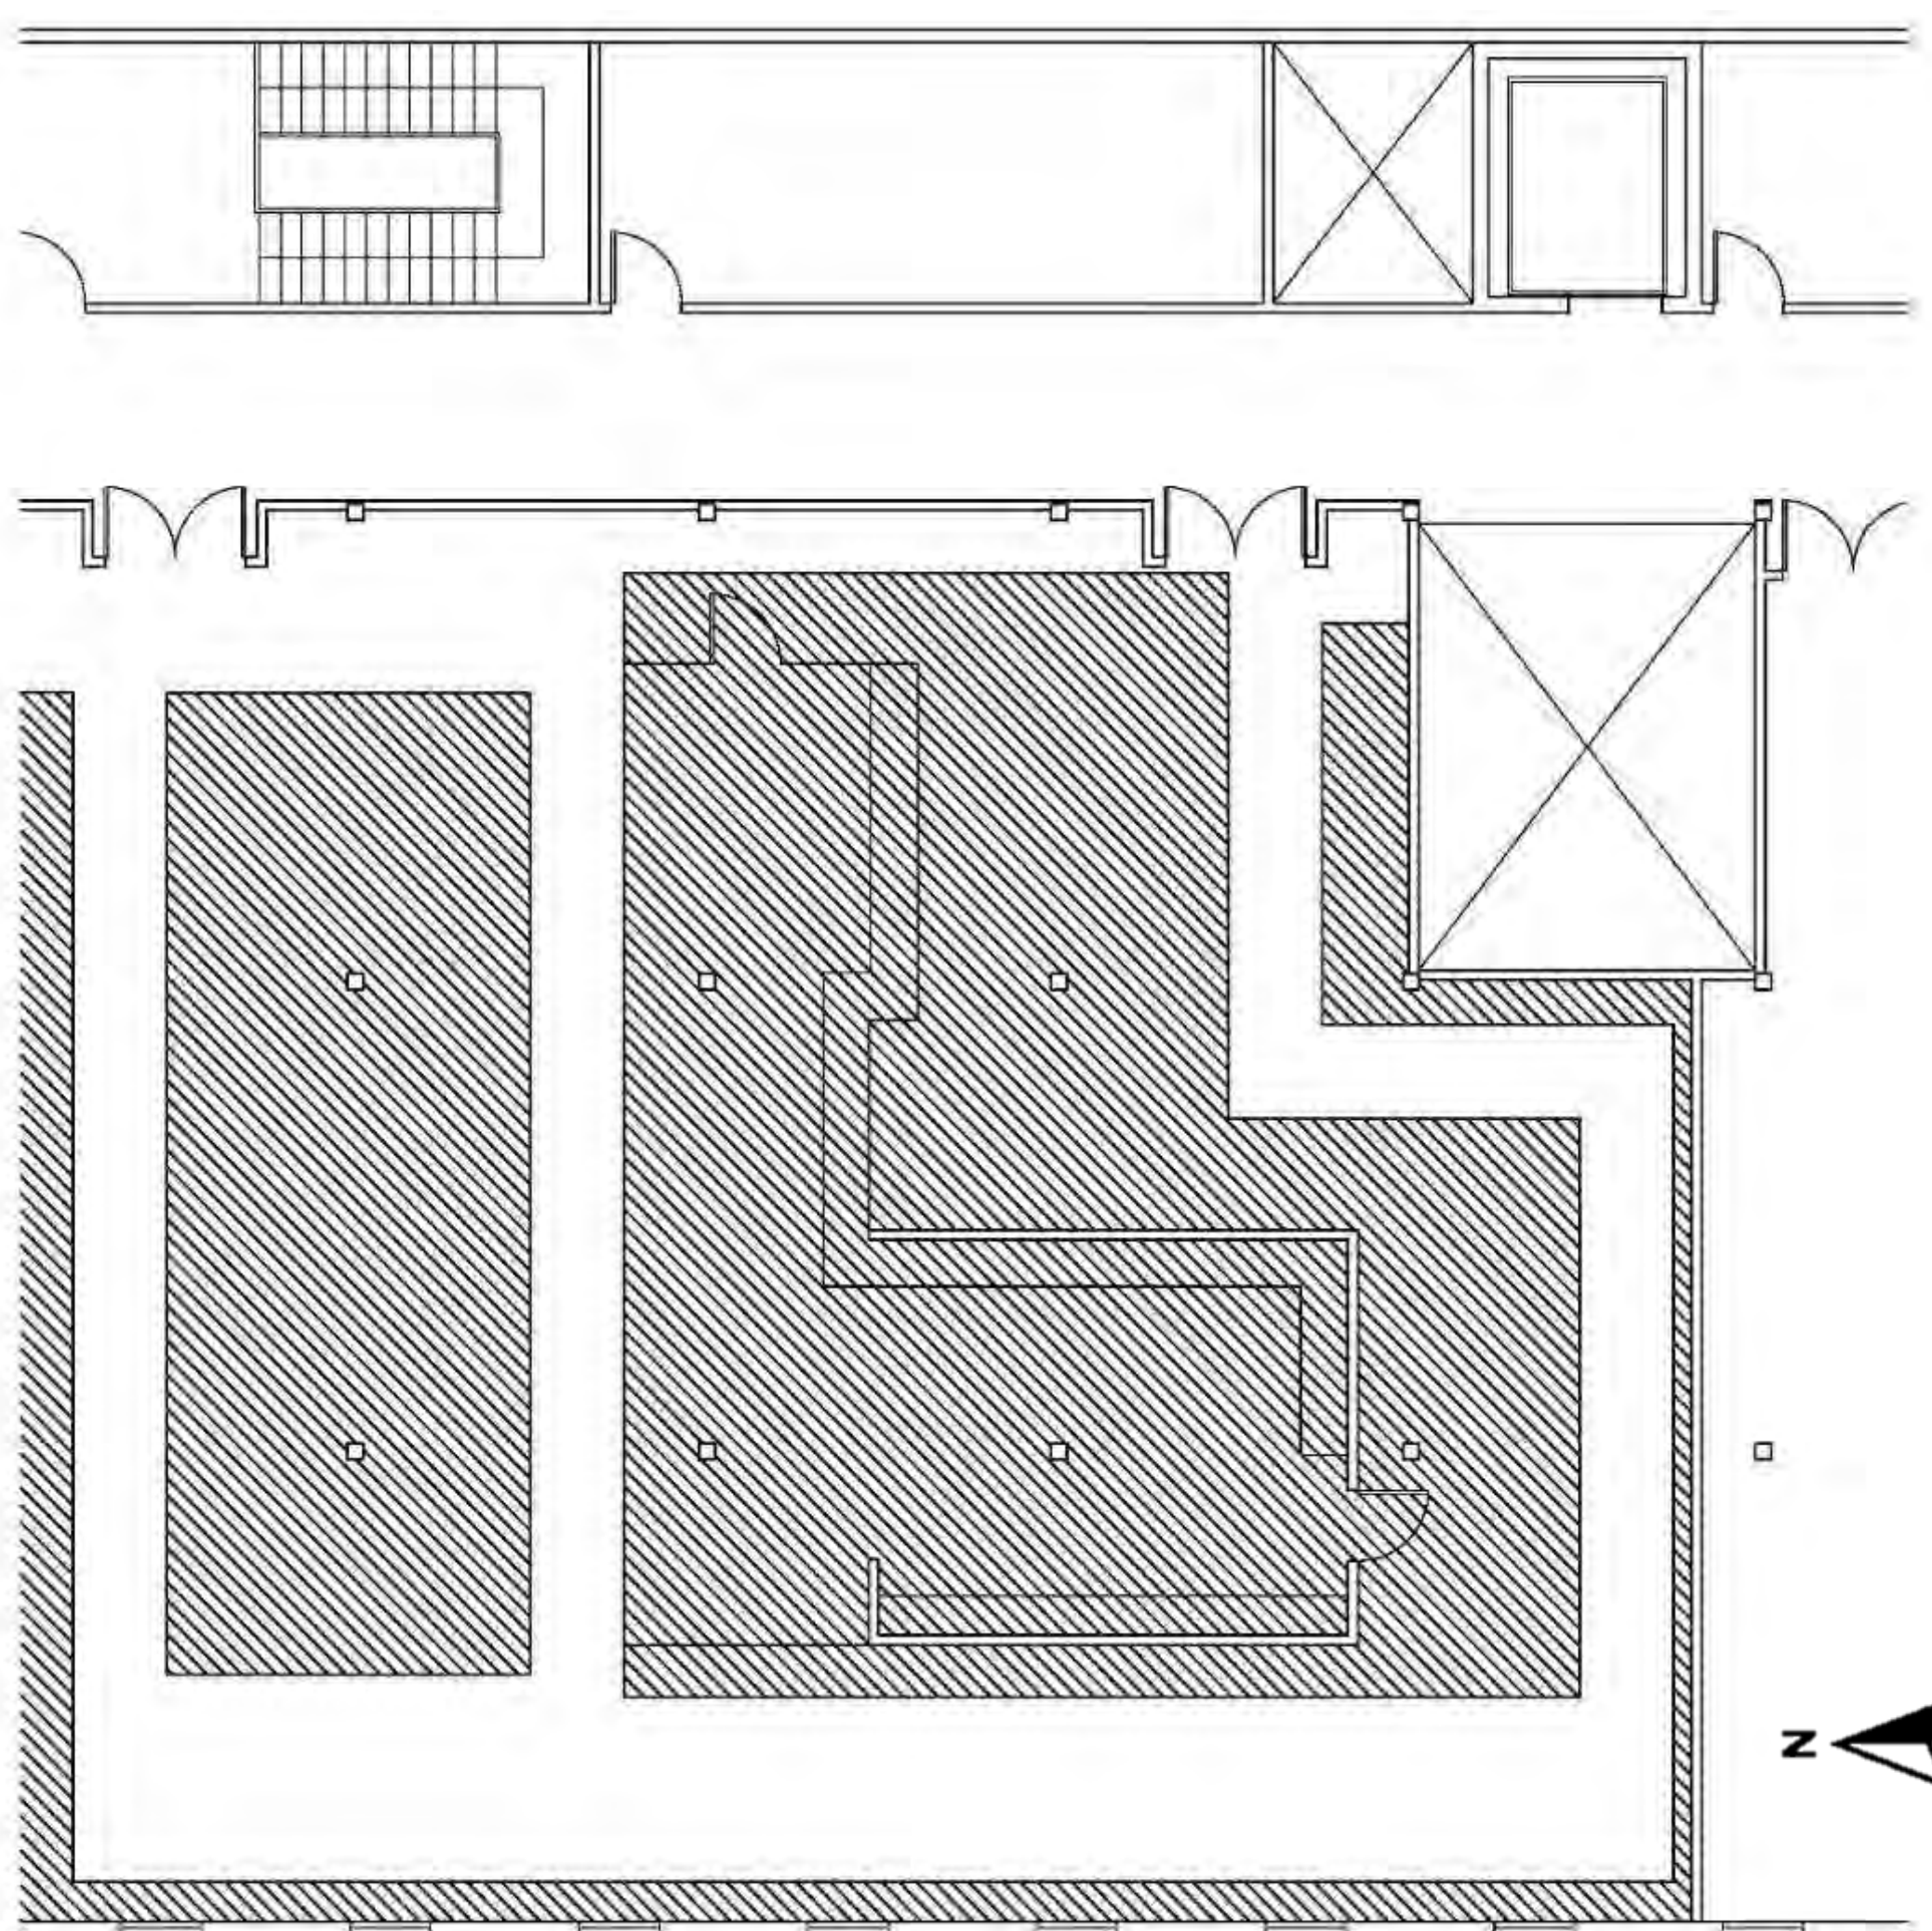

Service Counter
Elevation



Scale: 1/8"=1'0"

Tiffany Alexander
IDSN 2102 F19


Problem

Resolution

Sketches

Wayfinding: Design
Plan 1

Tiffany Alexander
IDSN 2102 F19

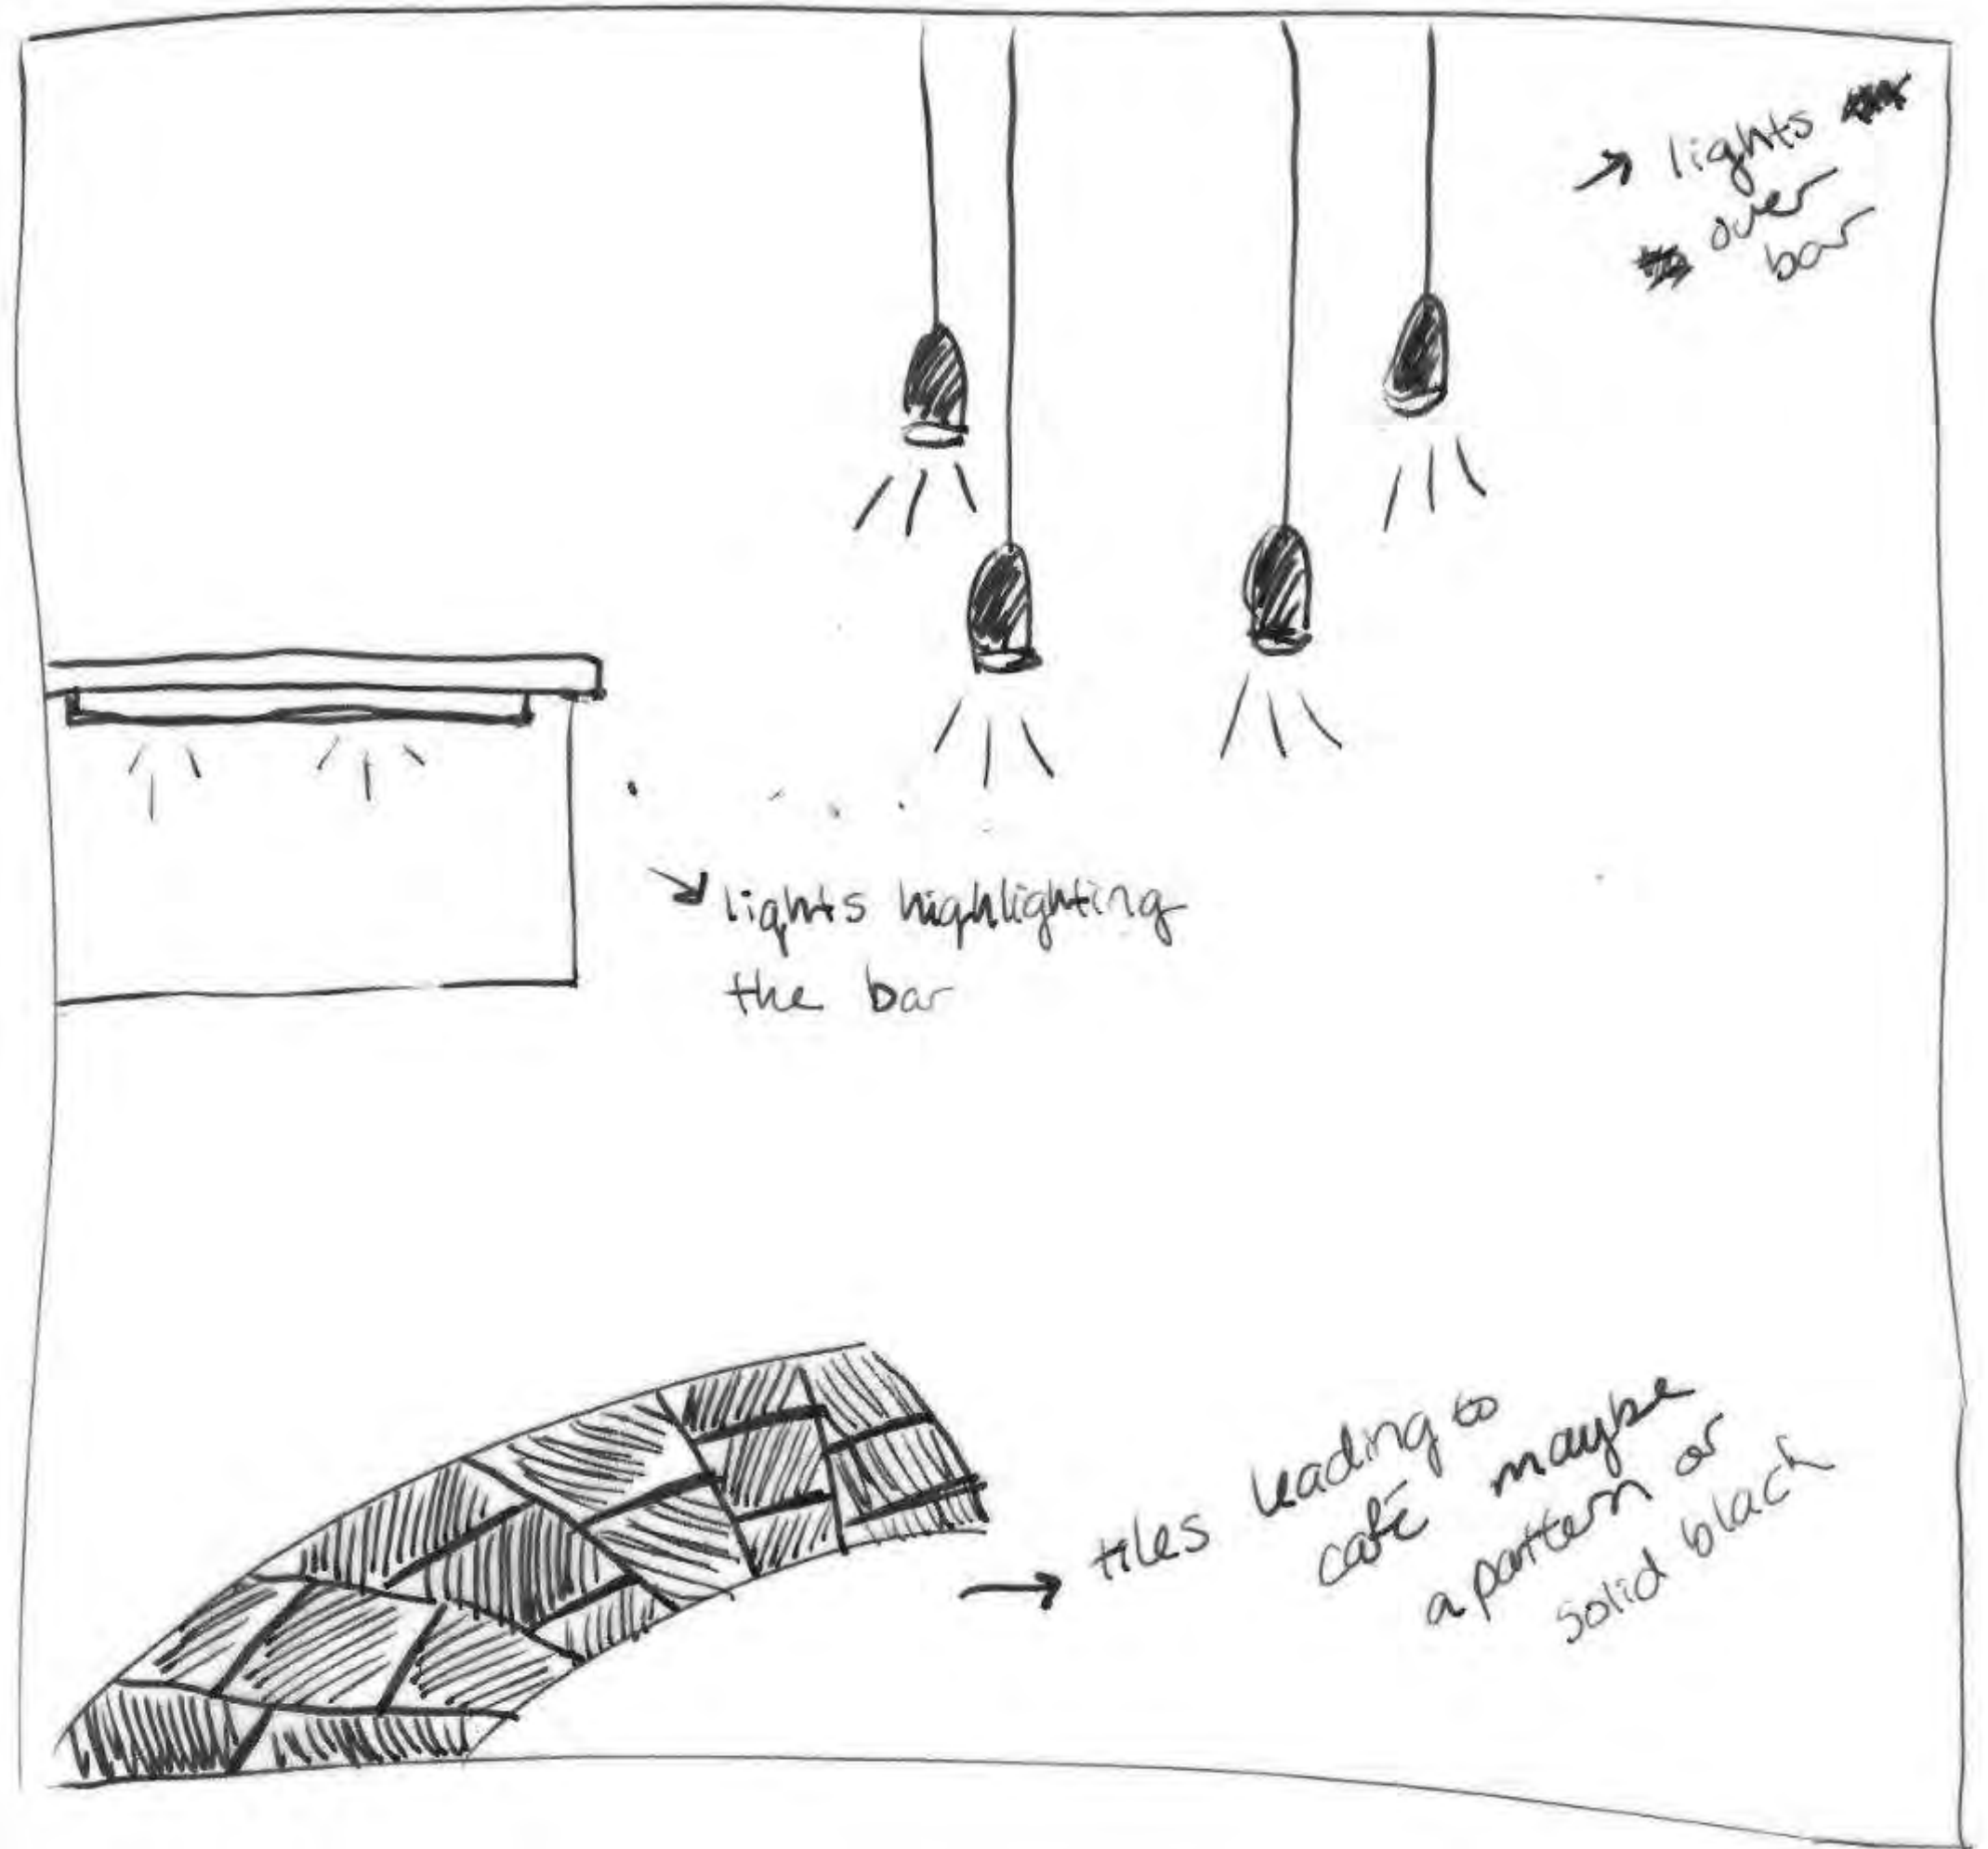


Problem

Resolution

Sketches

Wayfinding: Floor
Plan 1


Tiffany Alexander
IDSN 2102 F19

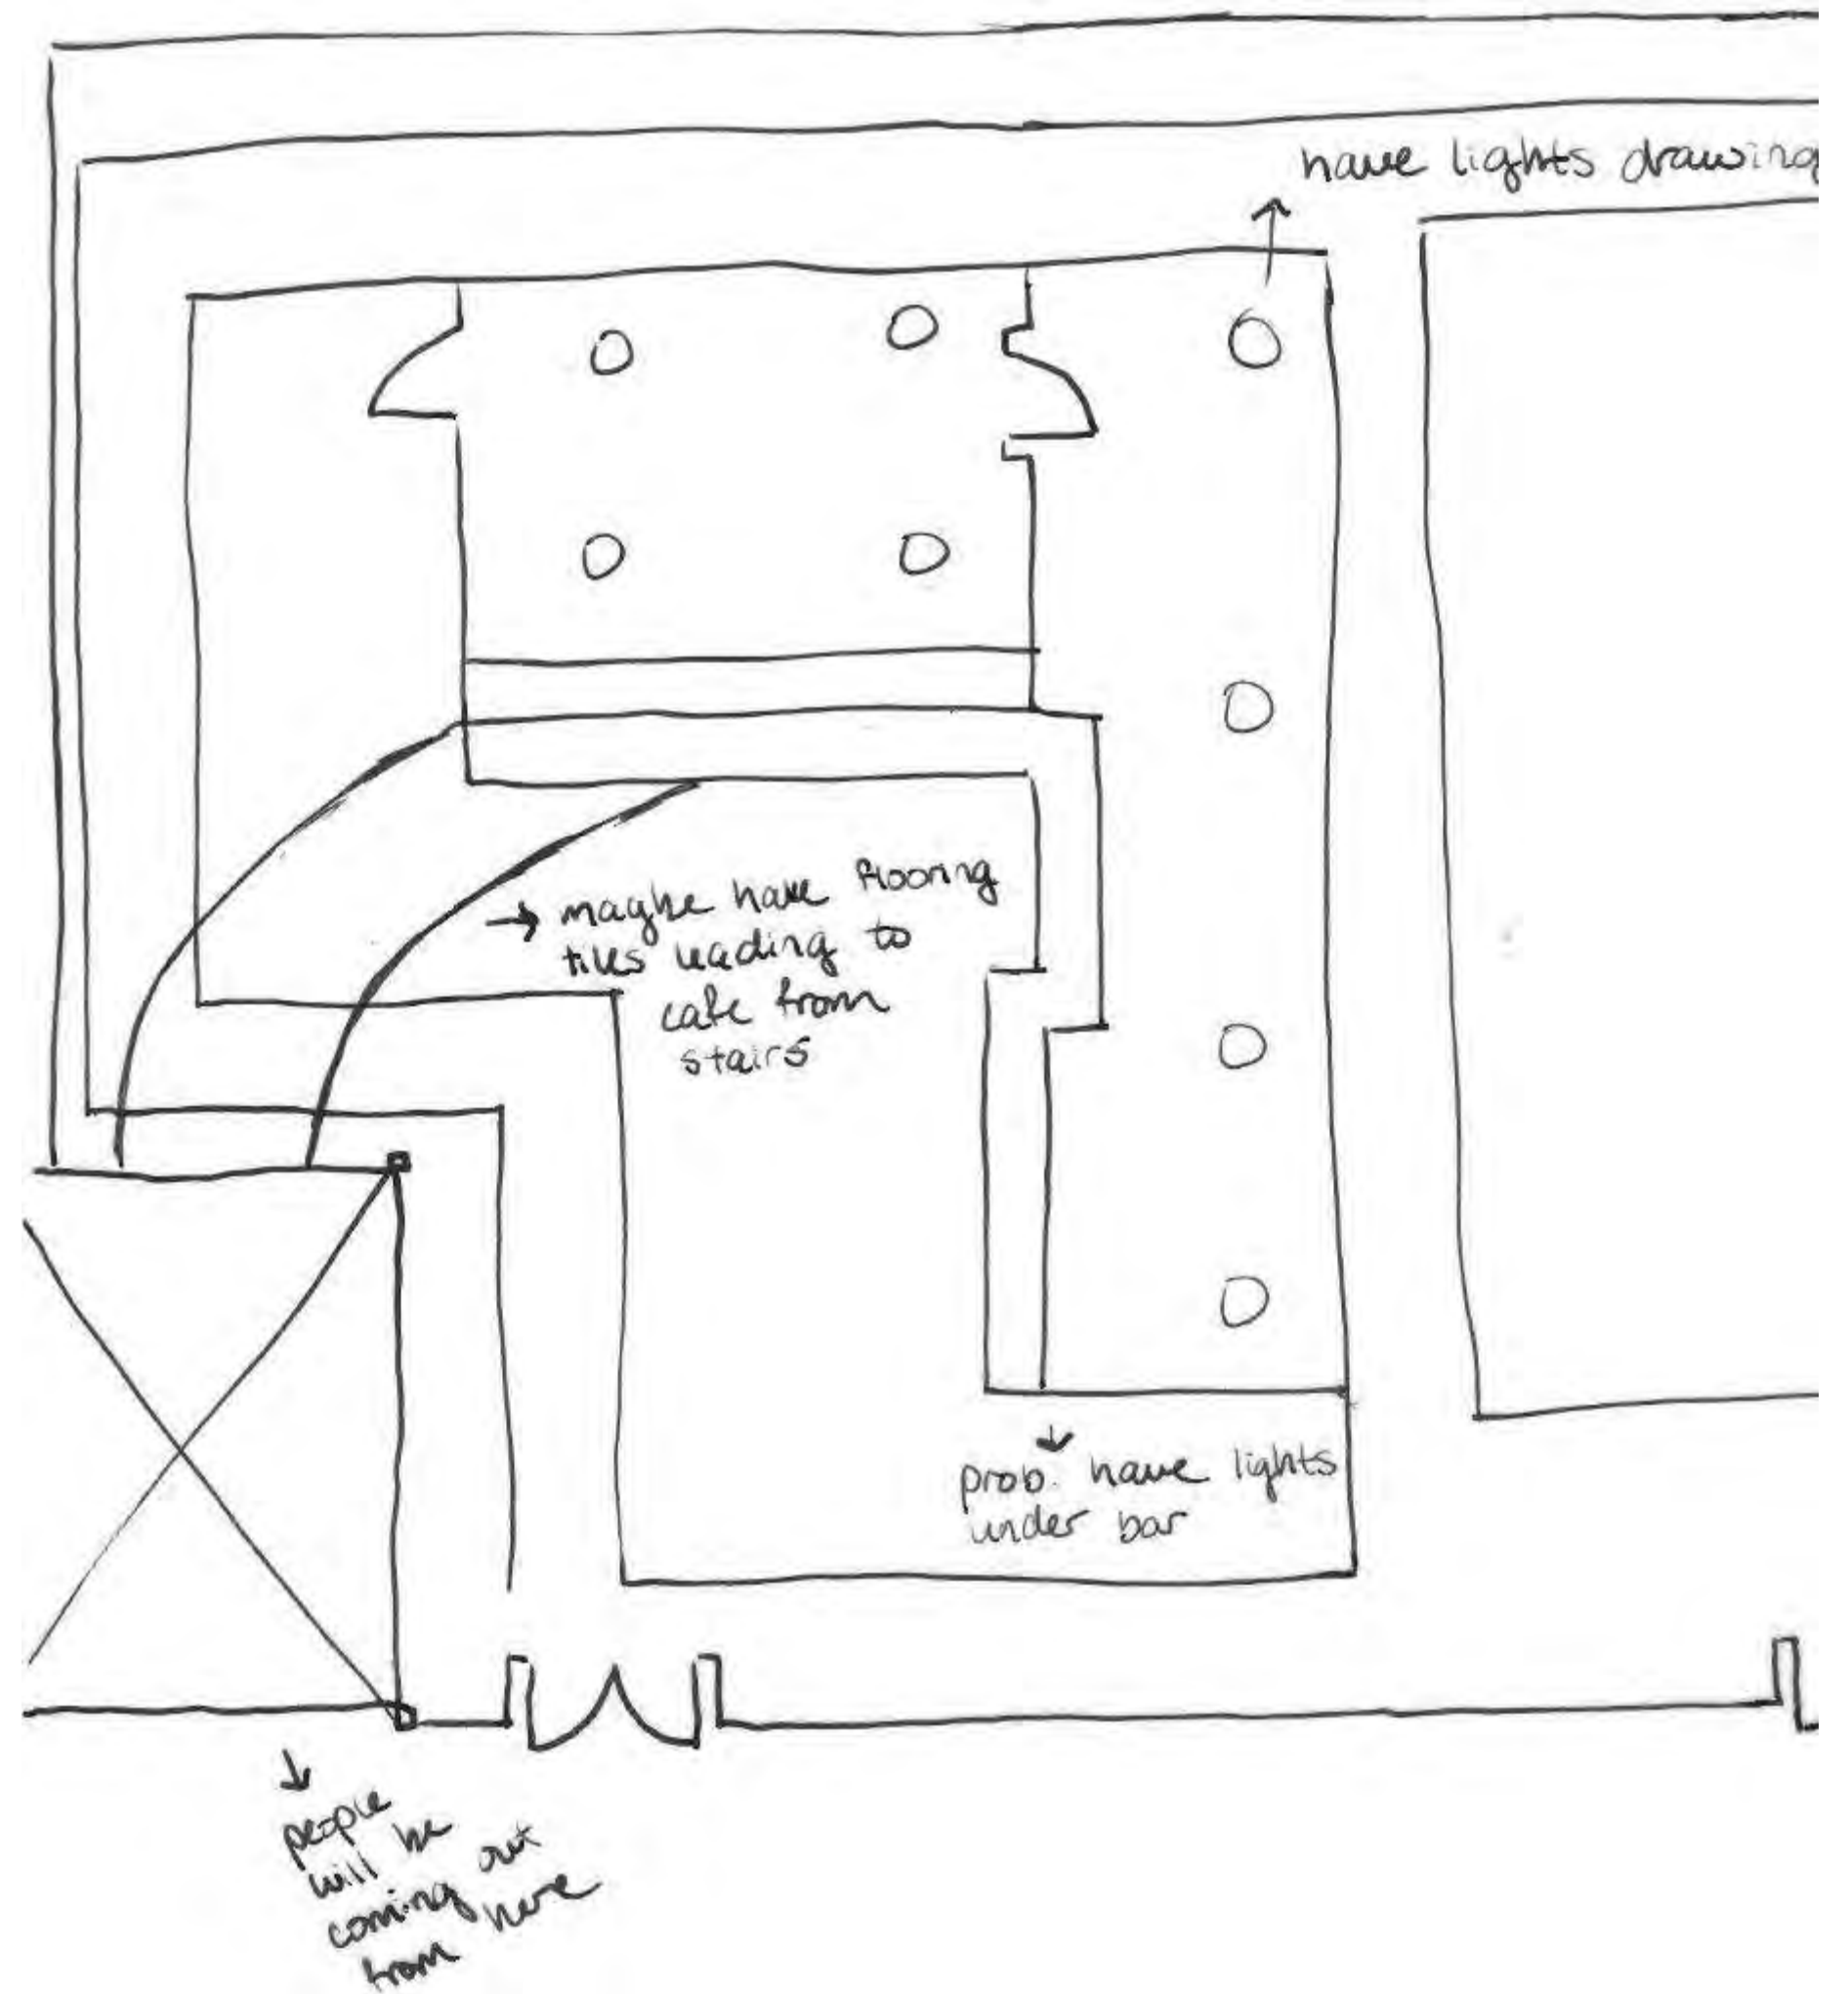

Problem
Resolution
Sketches

Wayfinding: Design
Plan 2

Tiffany Alexander
IDSN 2102 F19

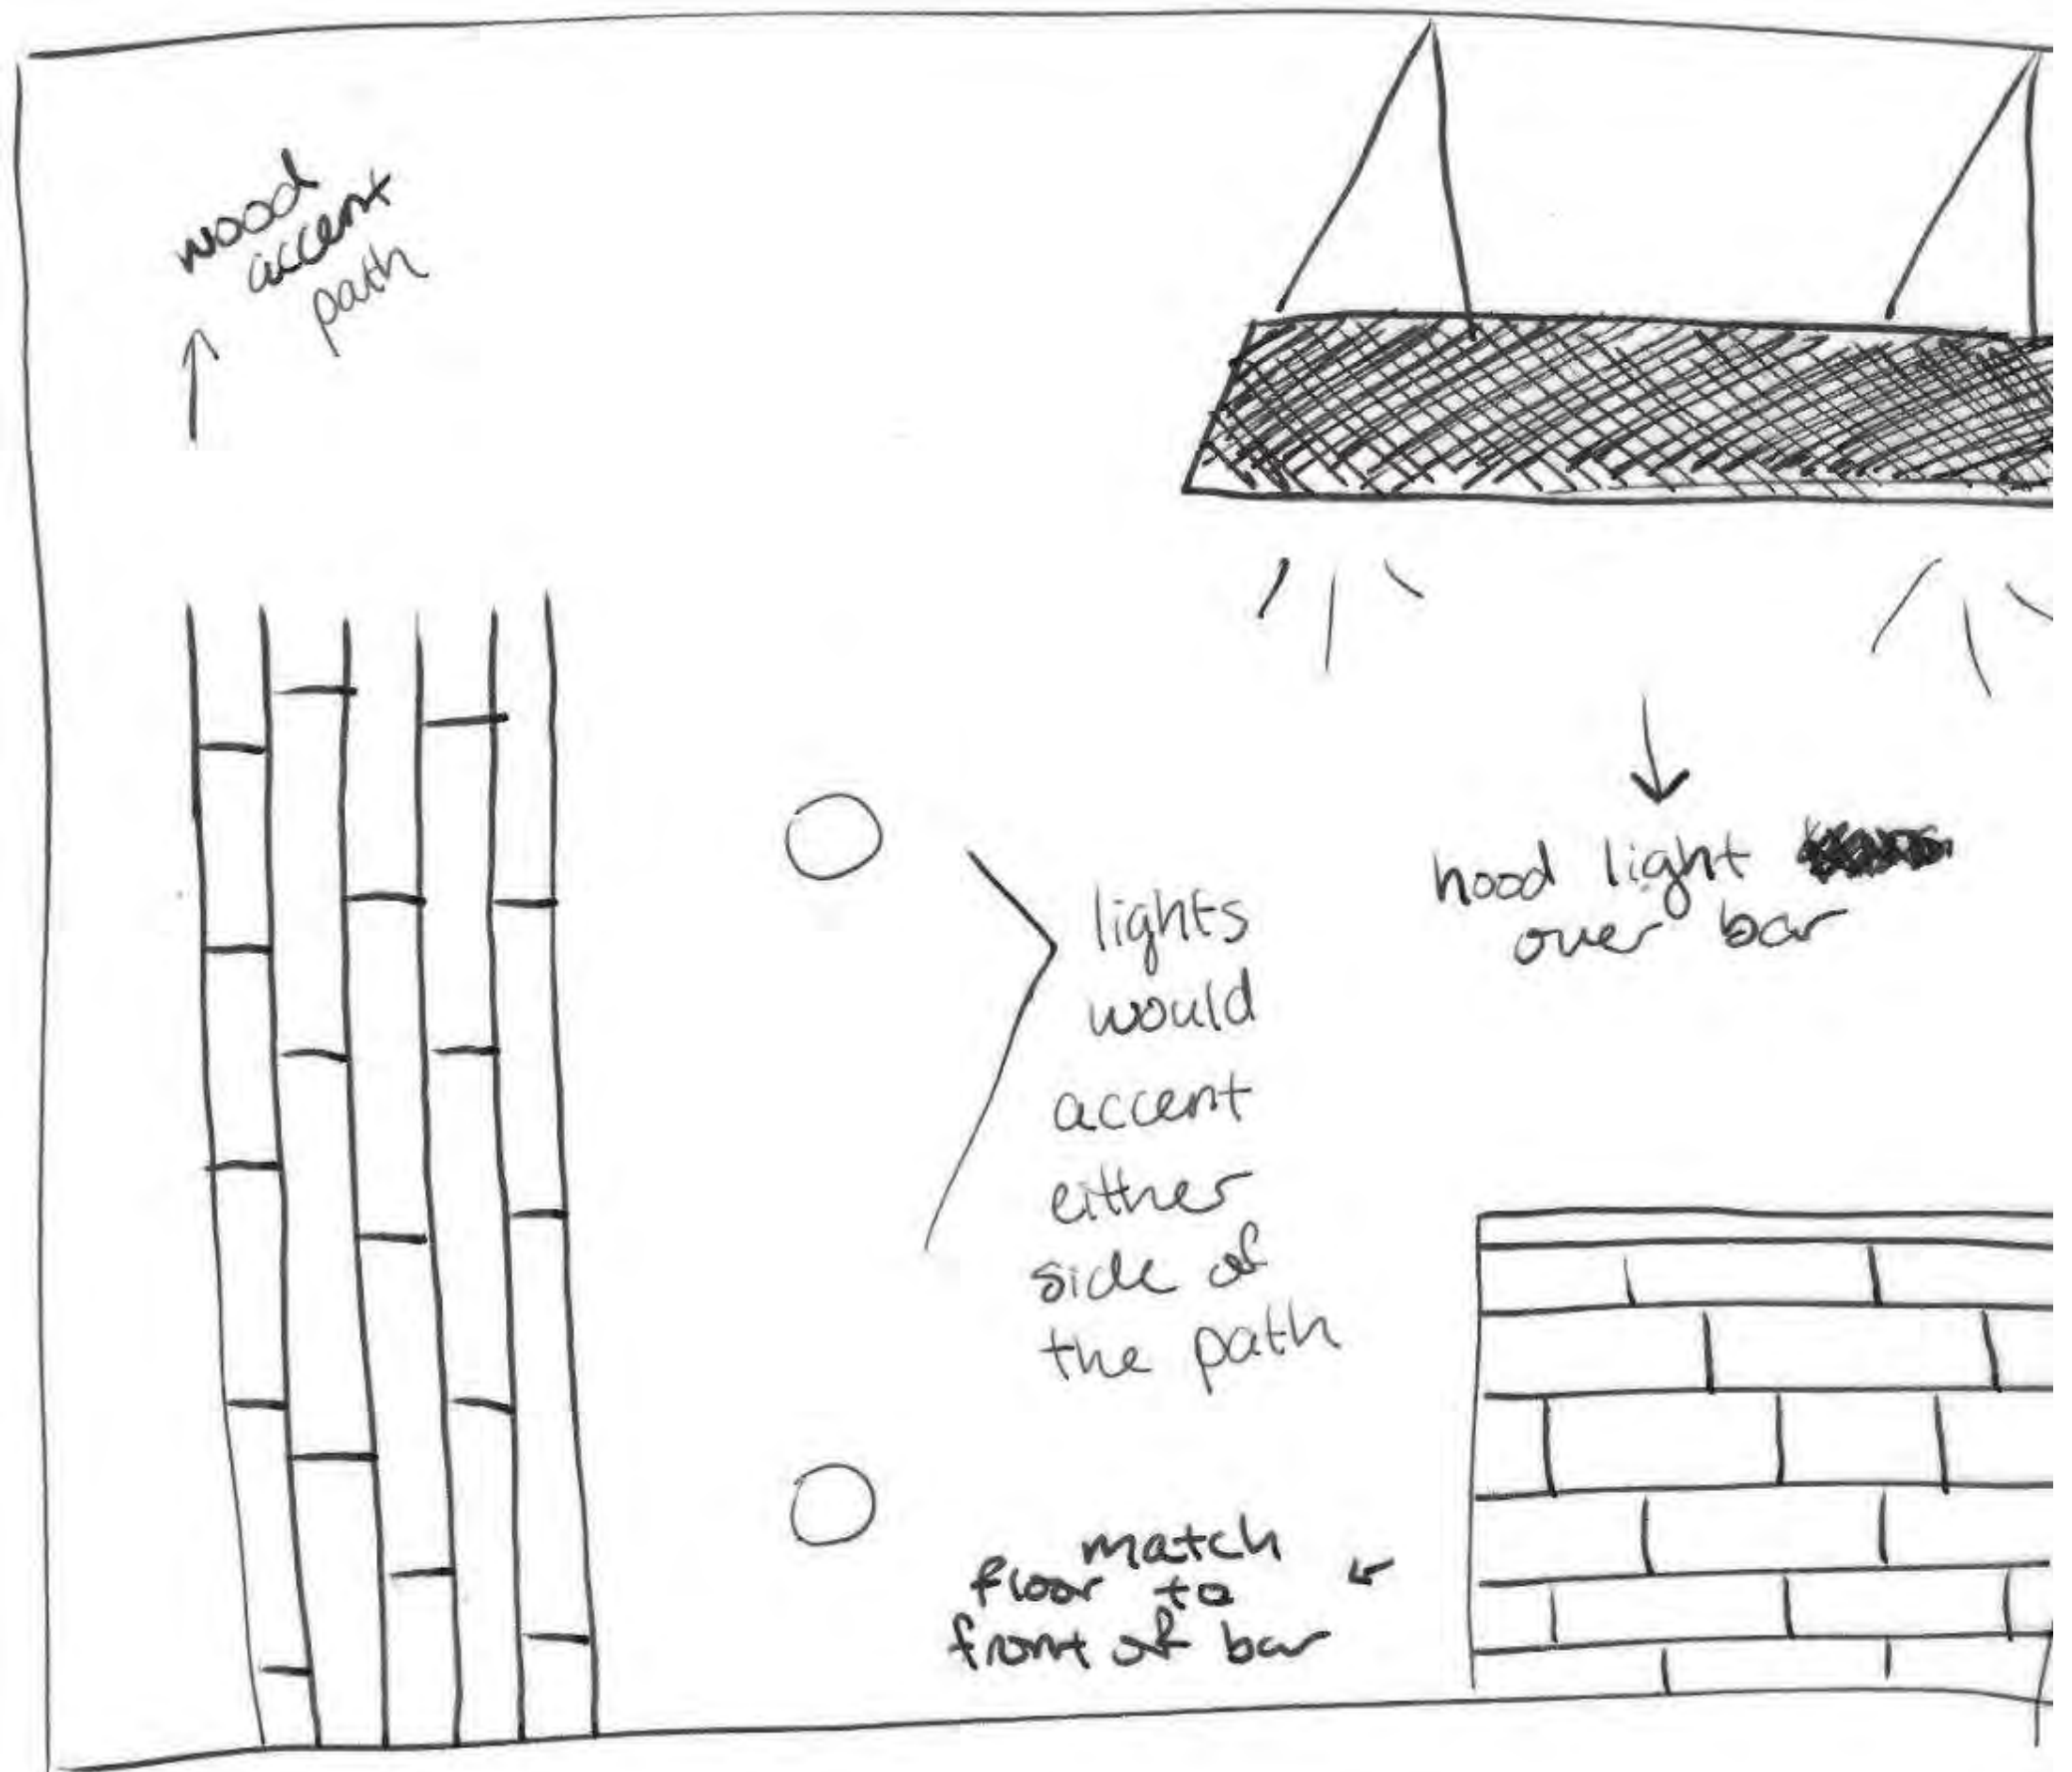


Problem

Resolution

Sketches

Wayfinding: Floor
Plan 2

Tiffany Alexander
IDSN 2102 F19

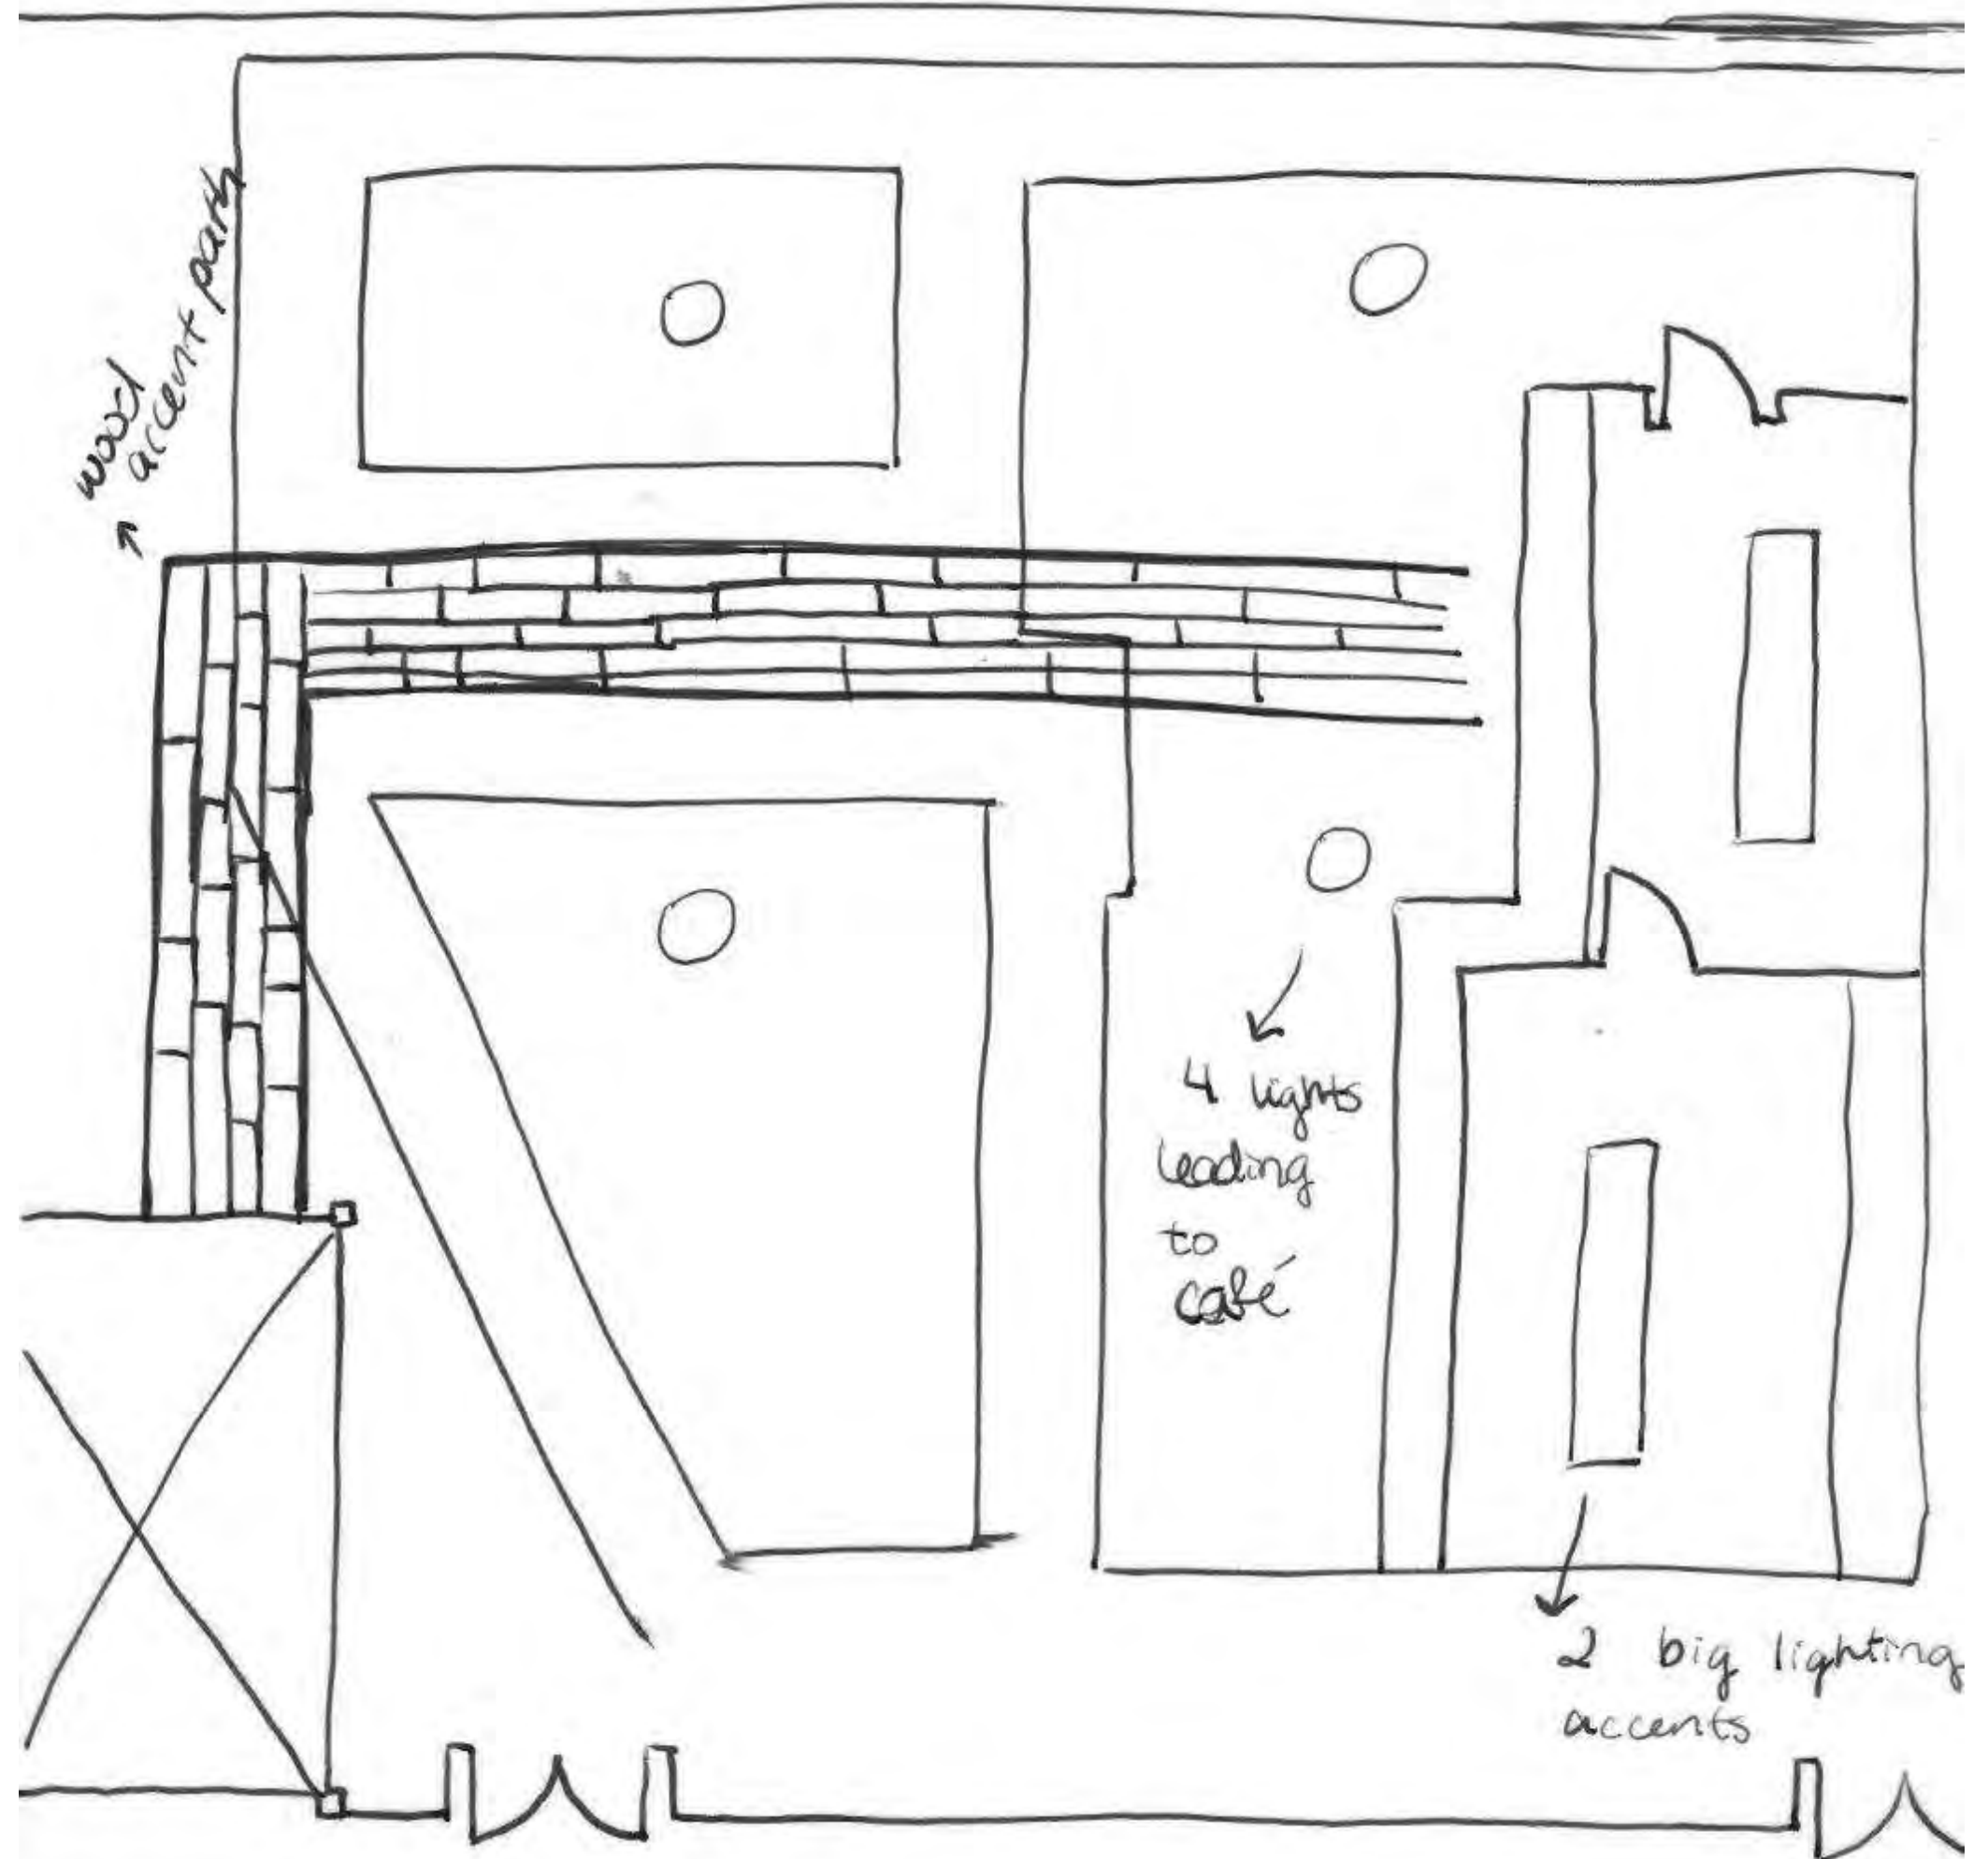


Problem

Resolution

Sketches

**Wayfinding:
Elevation**

**Tiffany Alexander
IDSN 2102 F19**

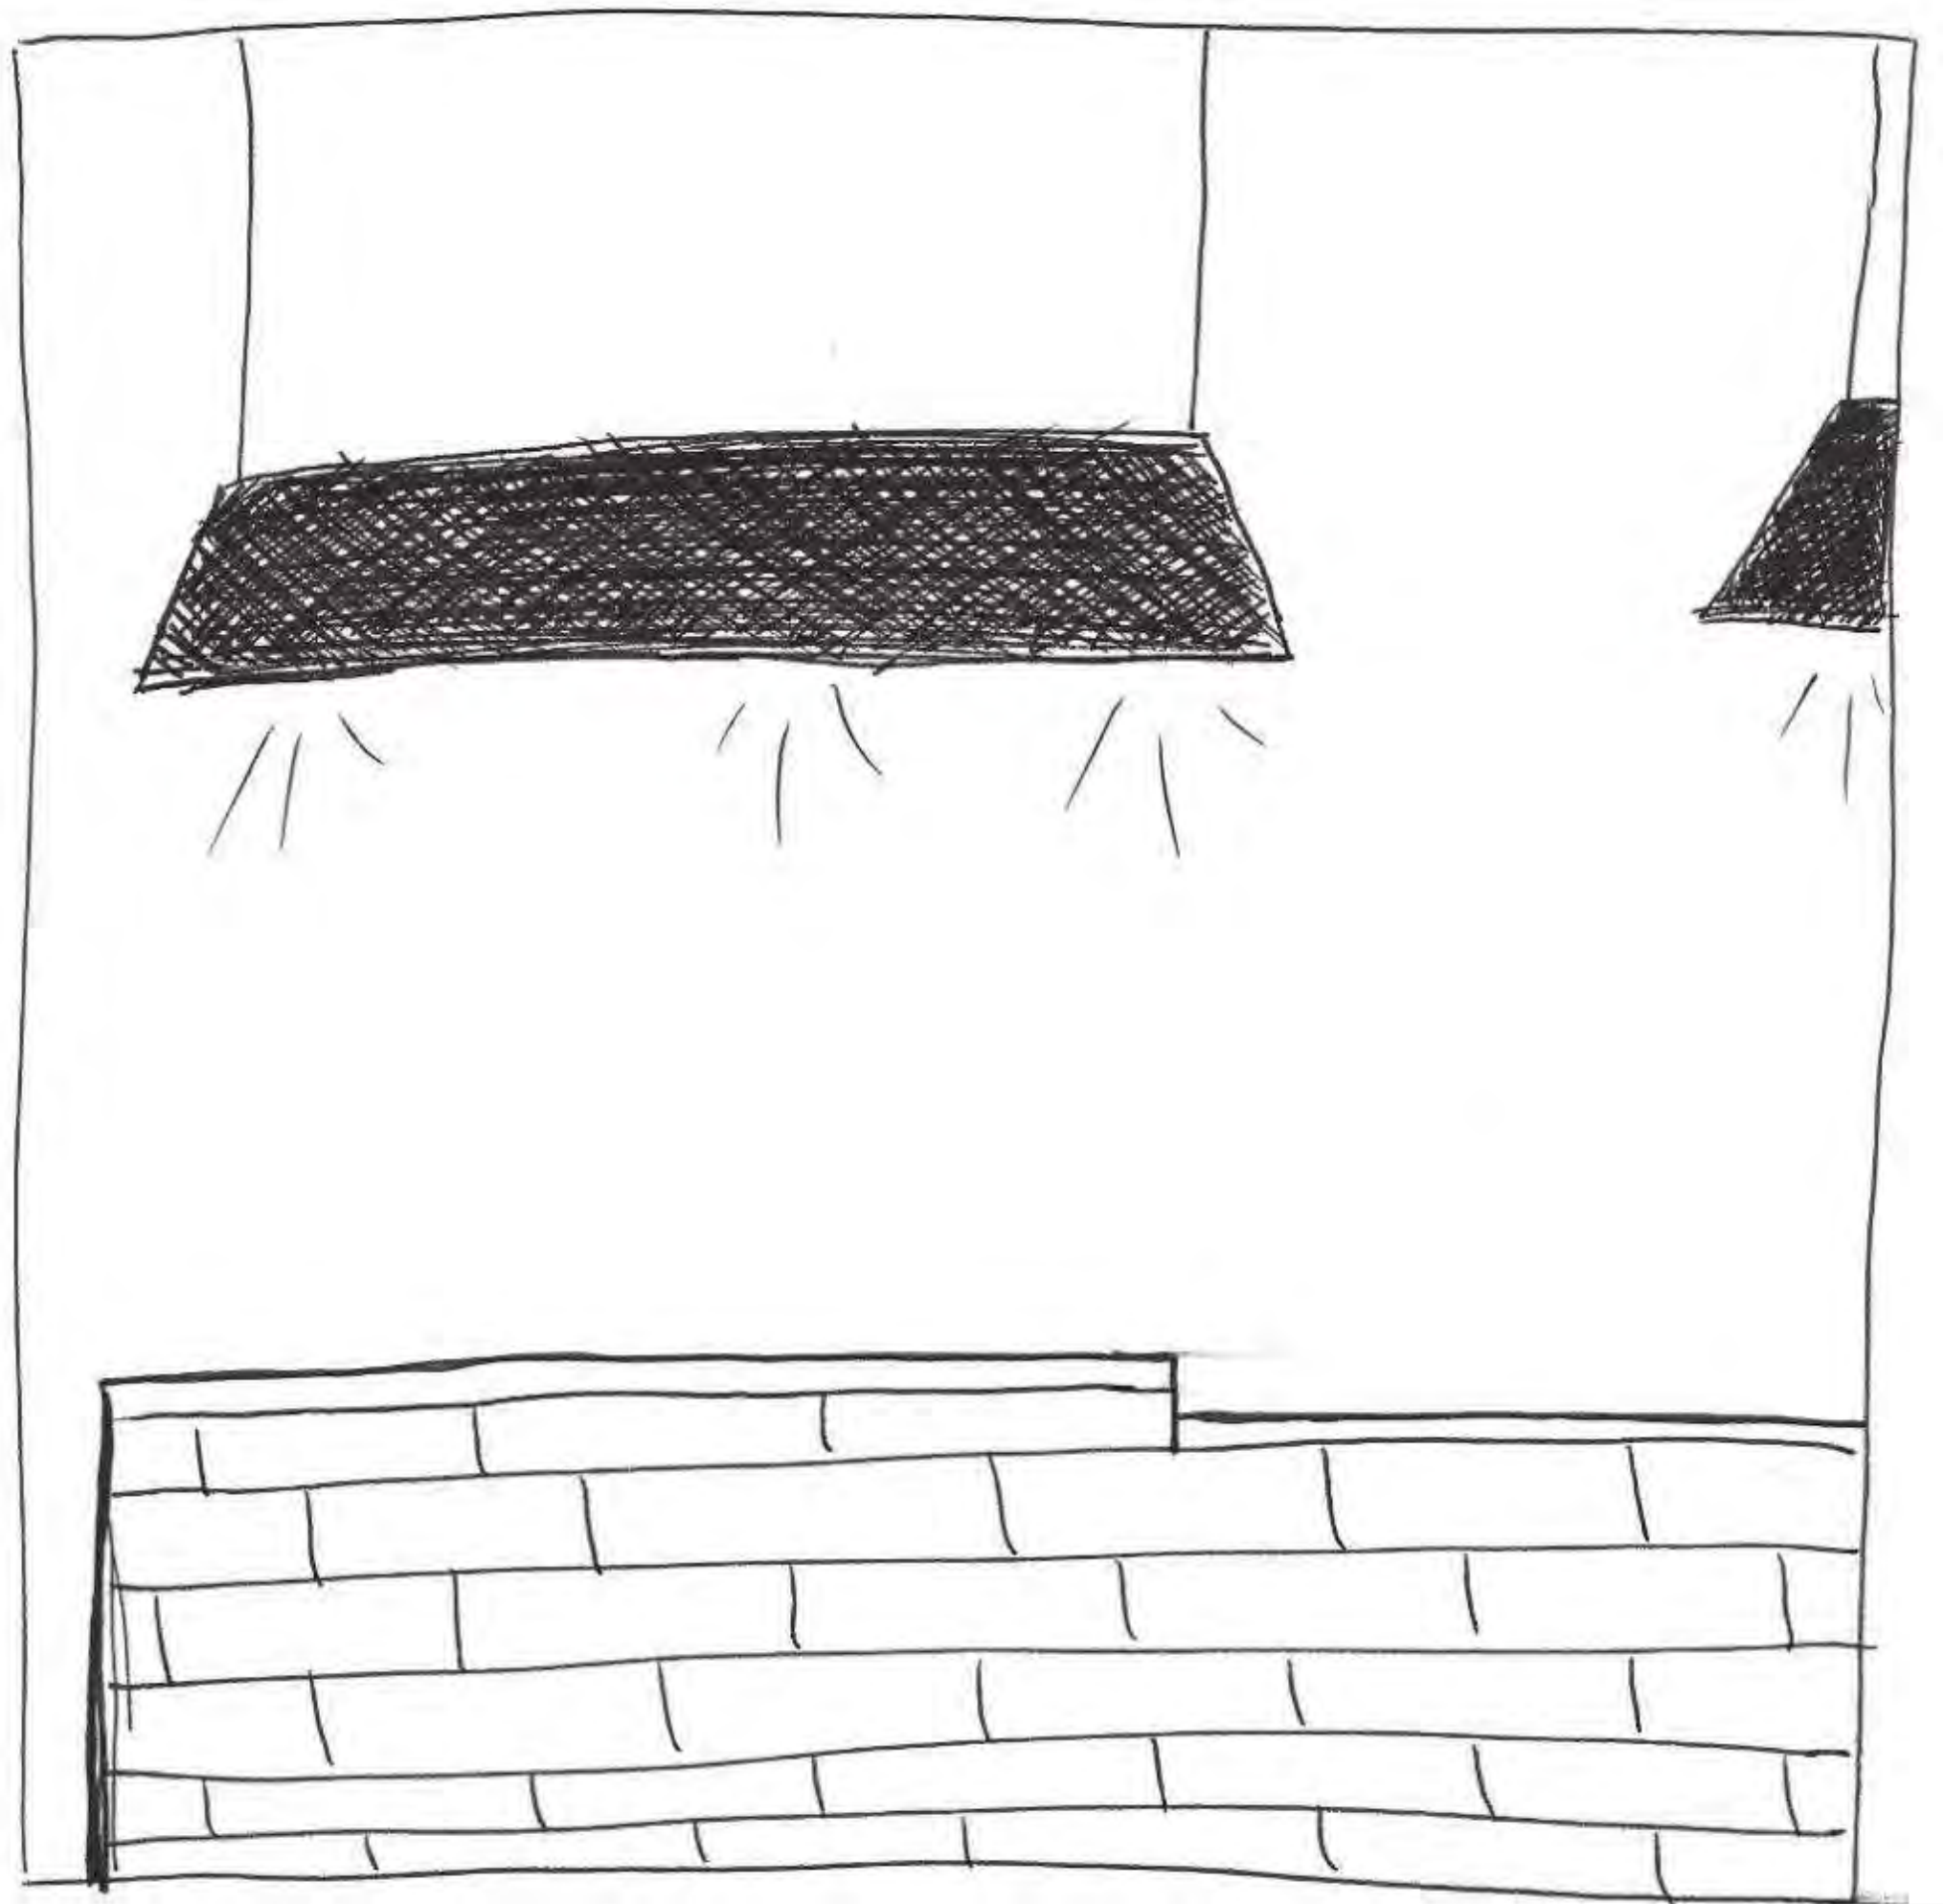

Problem

Resolution

Sketches

**Wayfinding:
Perspective**

**Tiffany Alexander
IDSN 2102 F19**




Problem

Resolution

Sketches

Stairs: Design
Option 1

Tiffany Alexander
IDSN 2102 F19

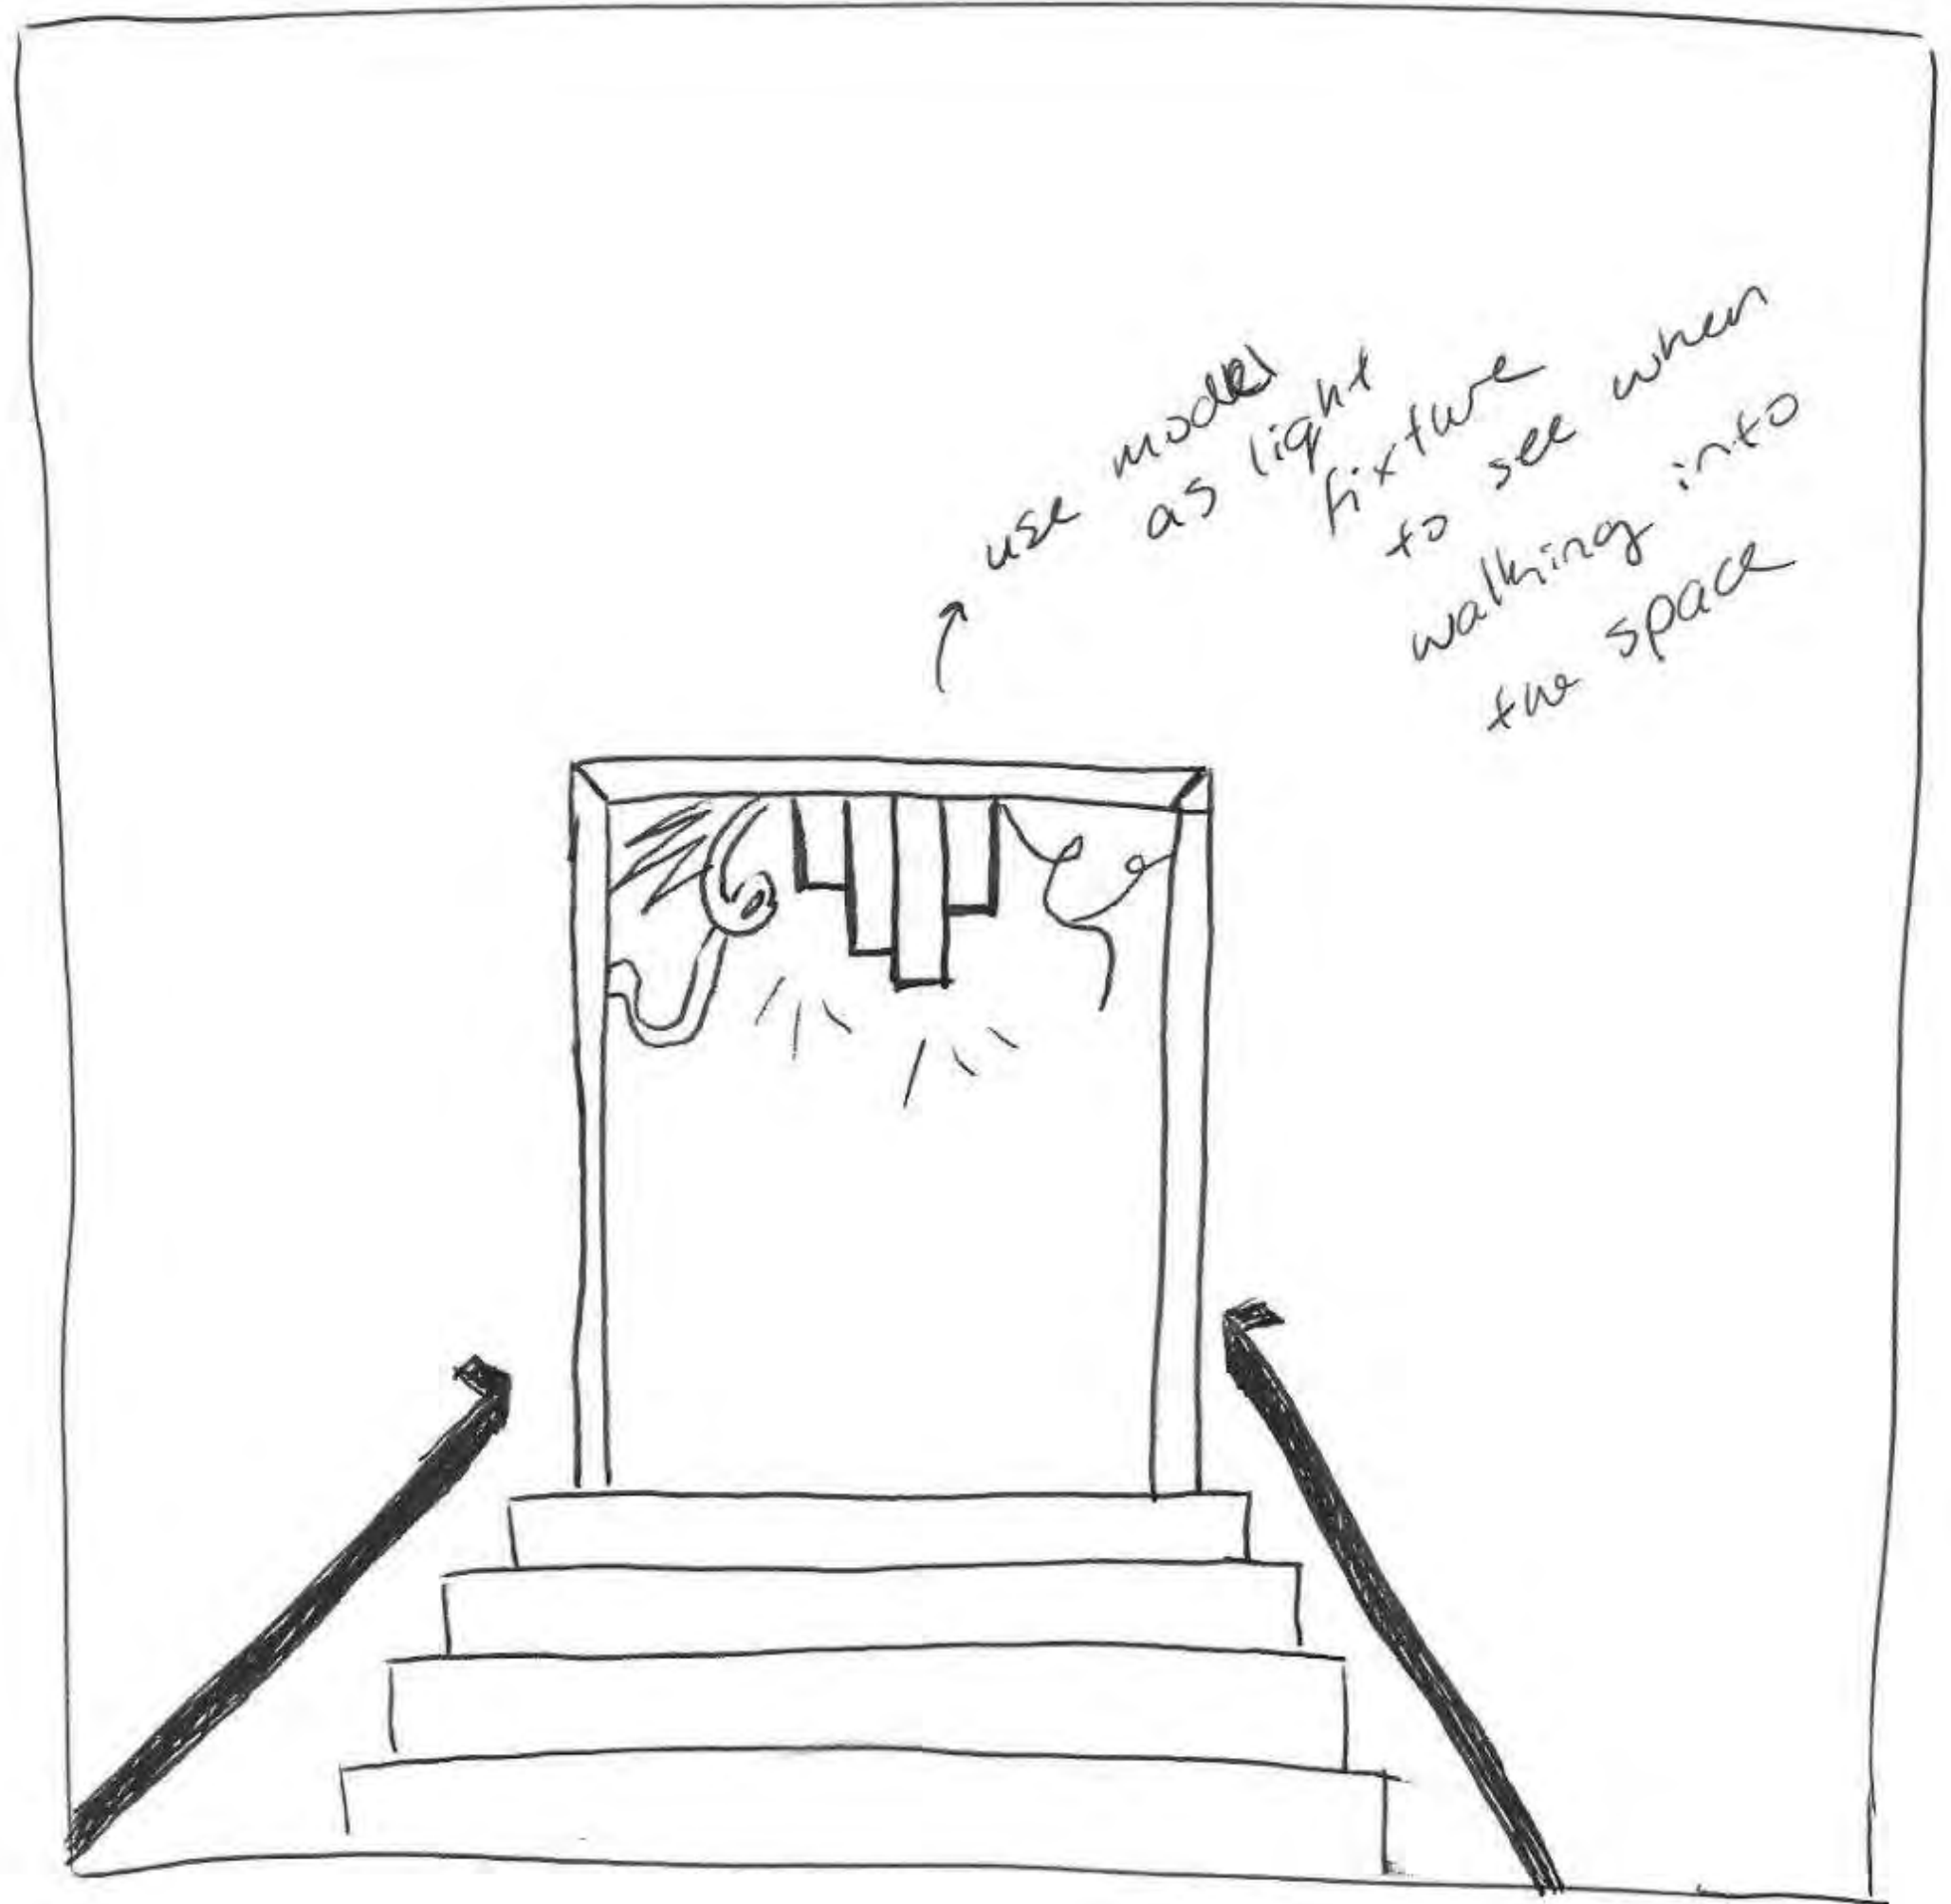


Problem

Resolution

Sketches

Stairs: Floor Plan 1

Tiffany Alexander
IDSN 2102 F19

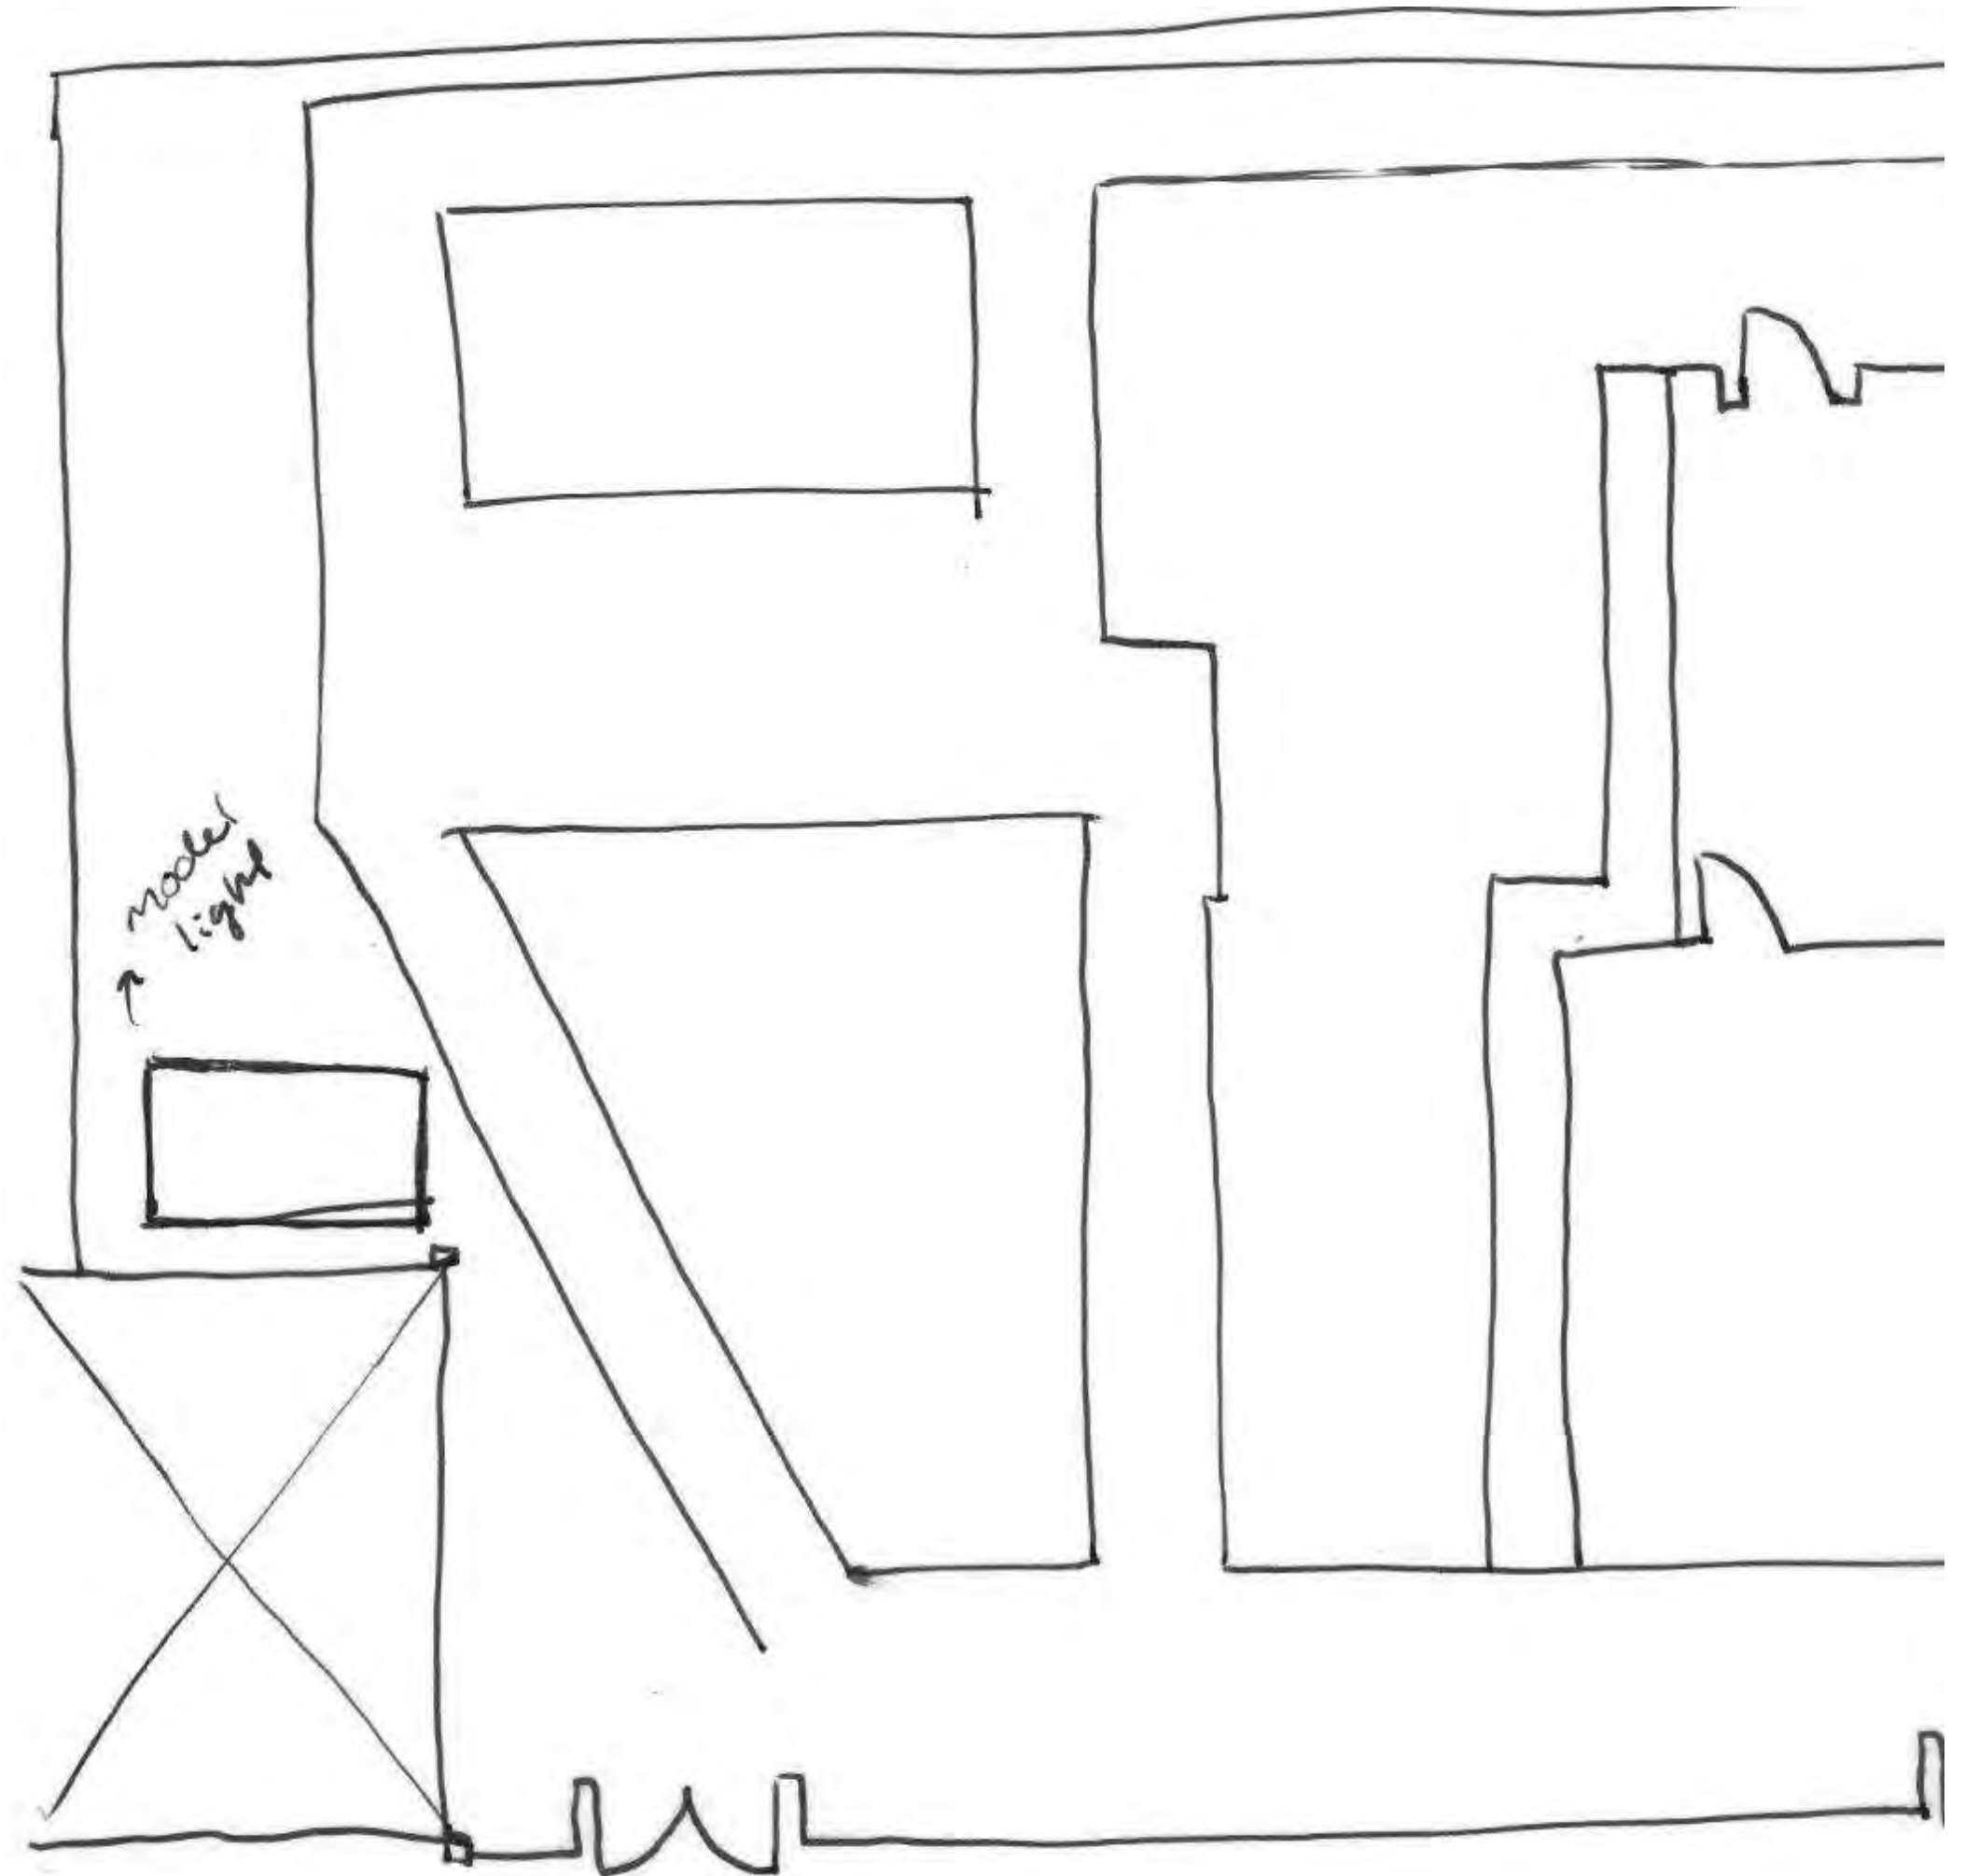


Problem

Resolution

Sketches

Stairs: Design
Option 2

Tiffany Alexander
IDSN 2102 F19

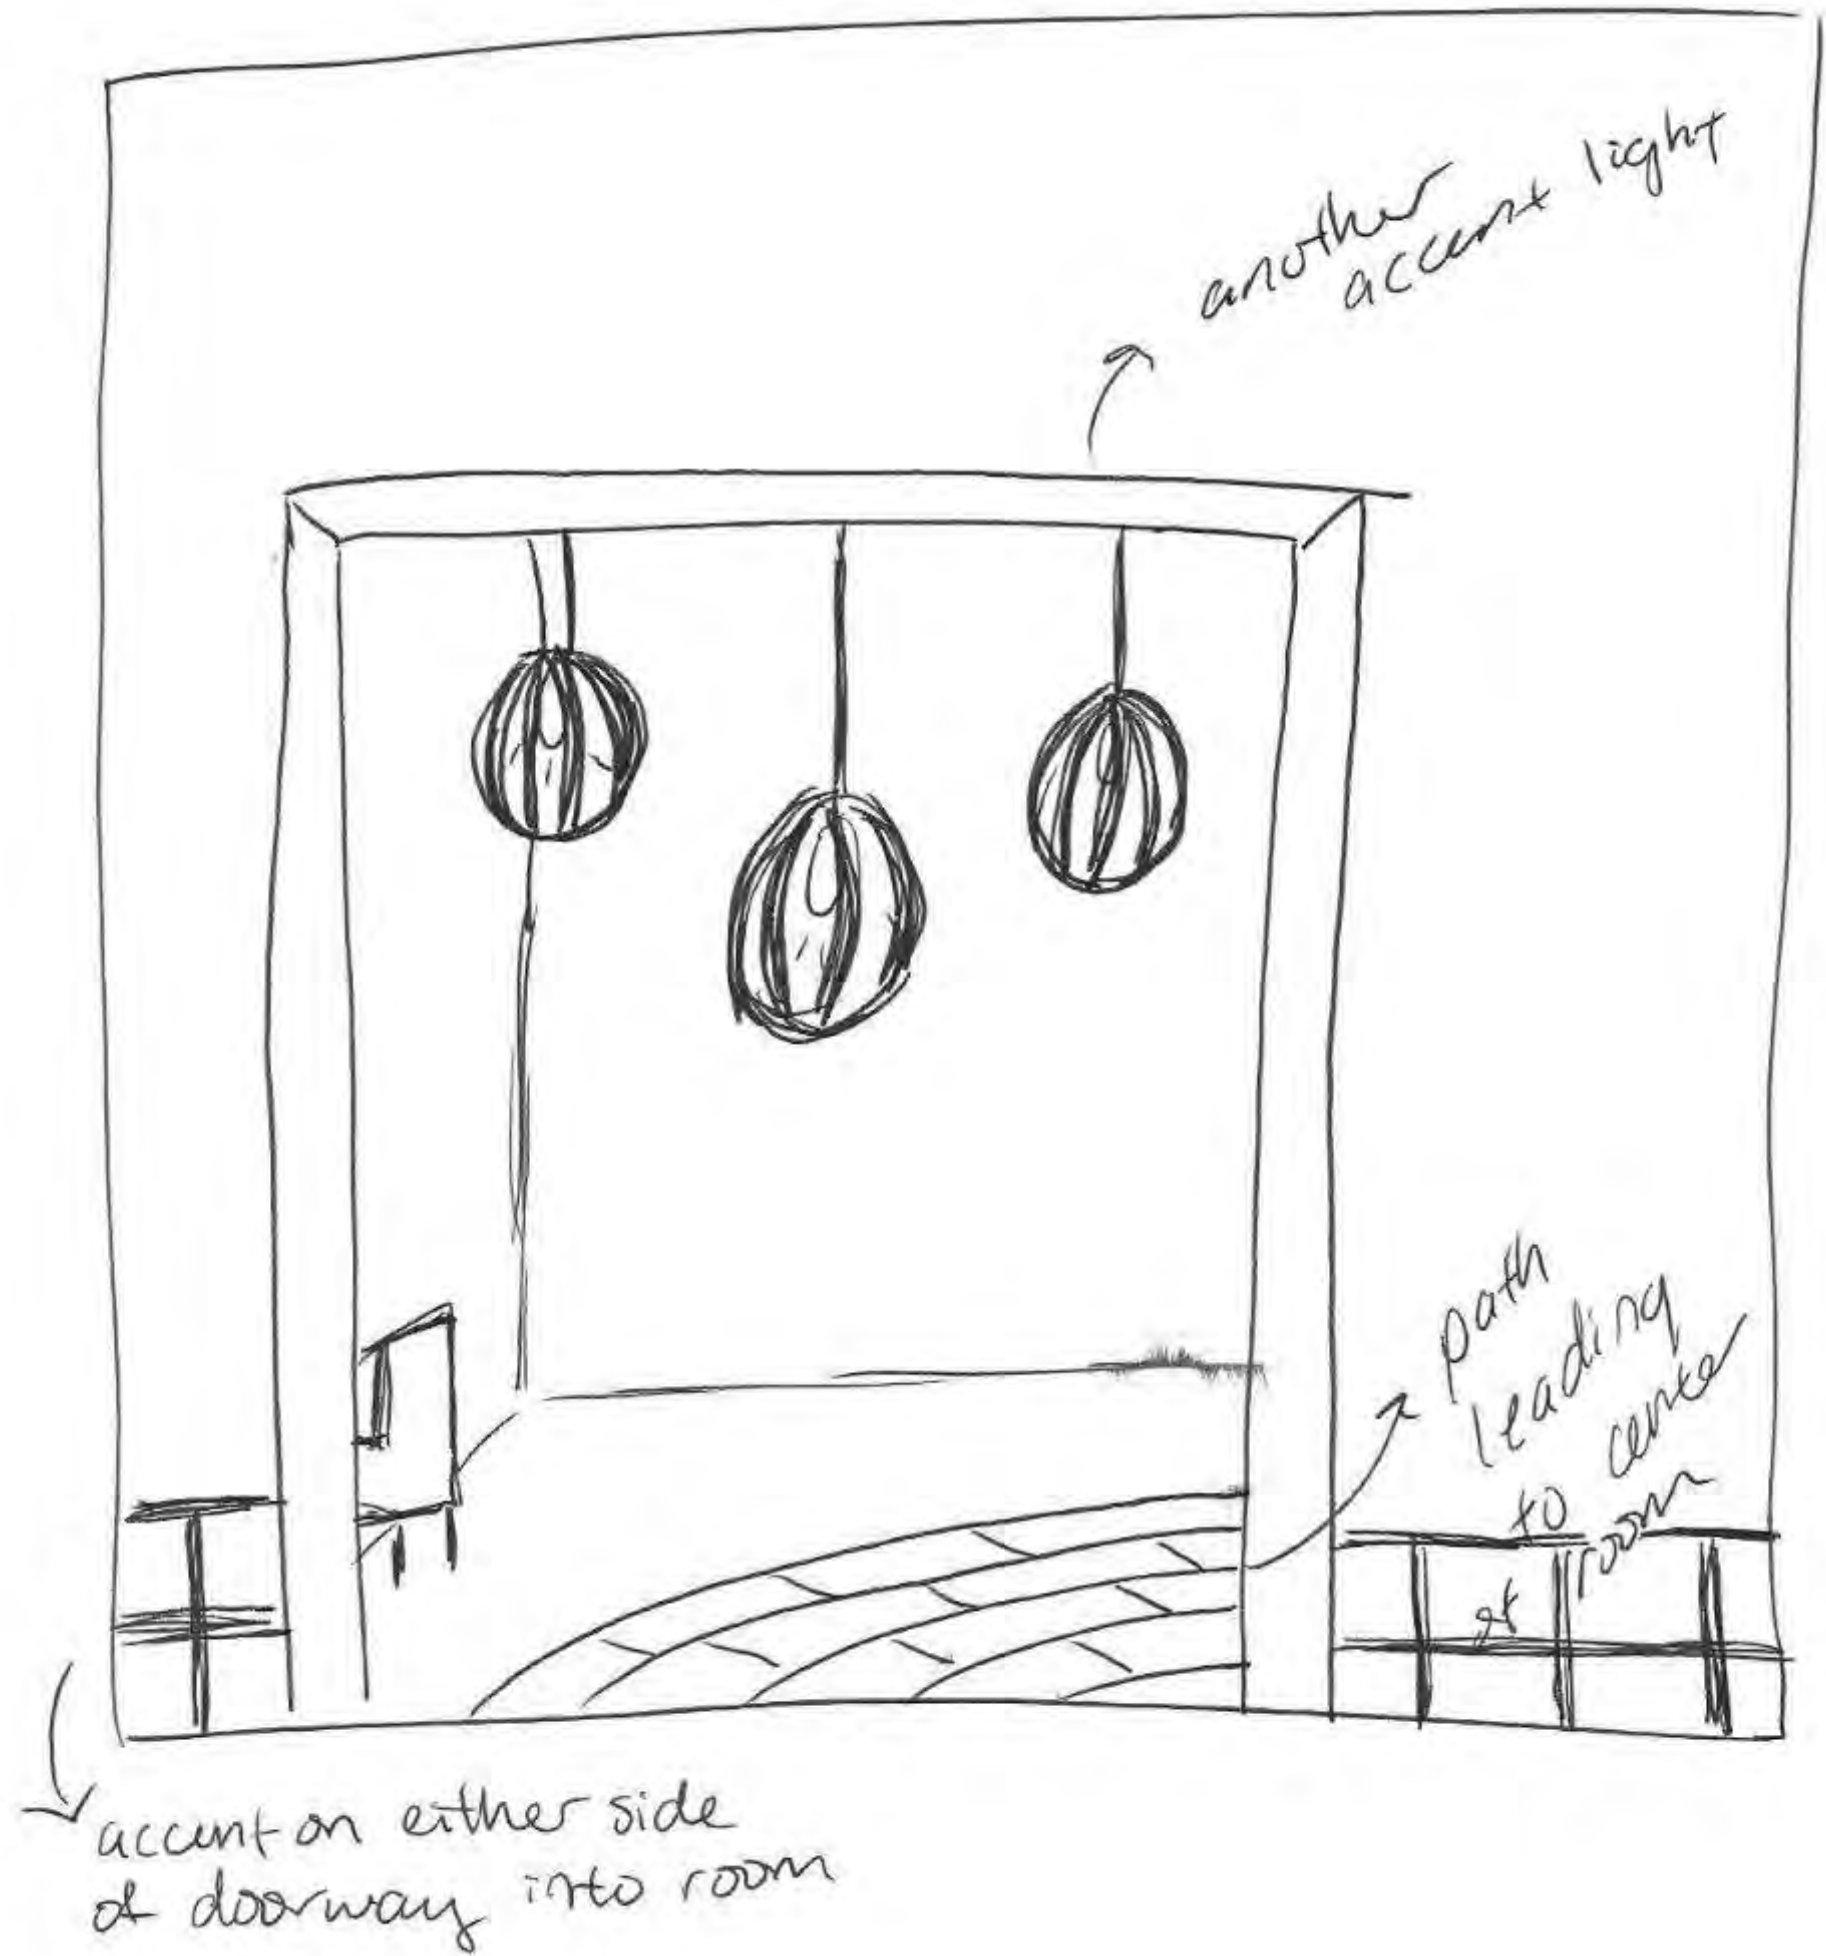


Problem

Resolution

Sketches

Stairs: Floor Plan 2

Tiffany Alexander
IDSN 2102 F19

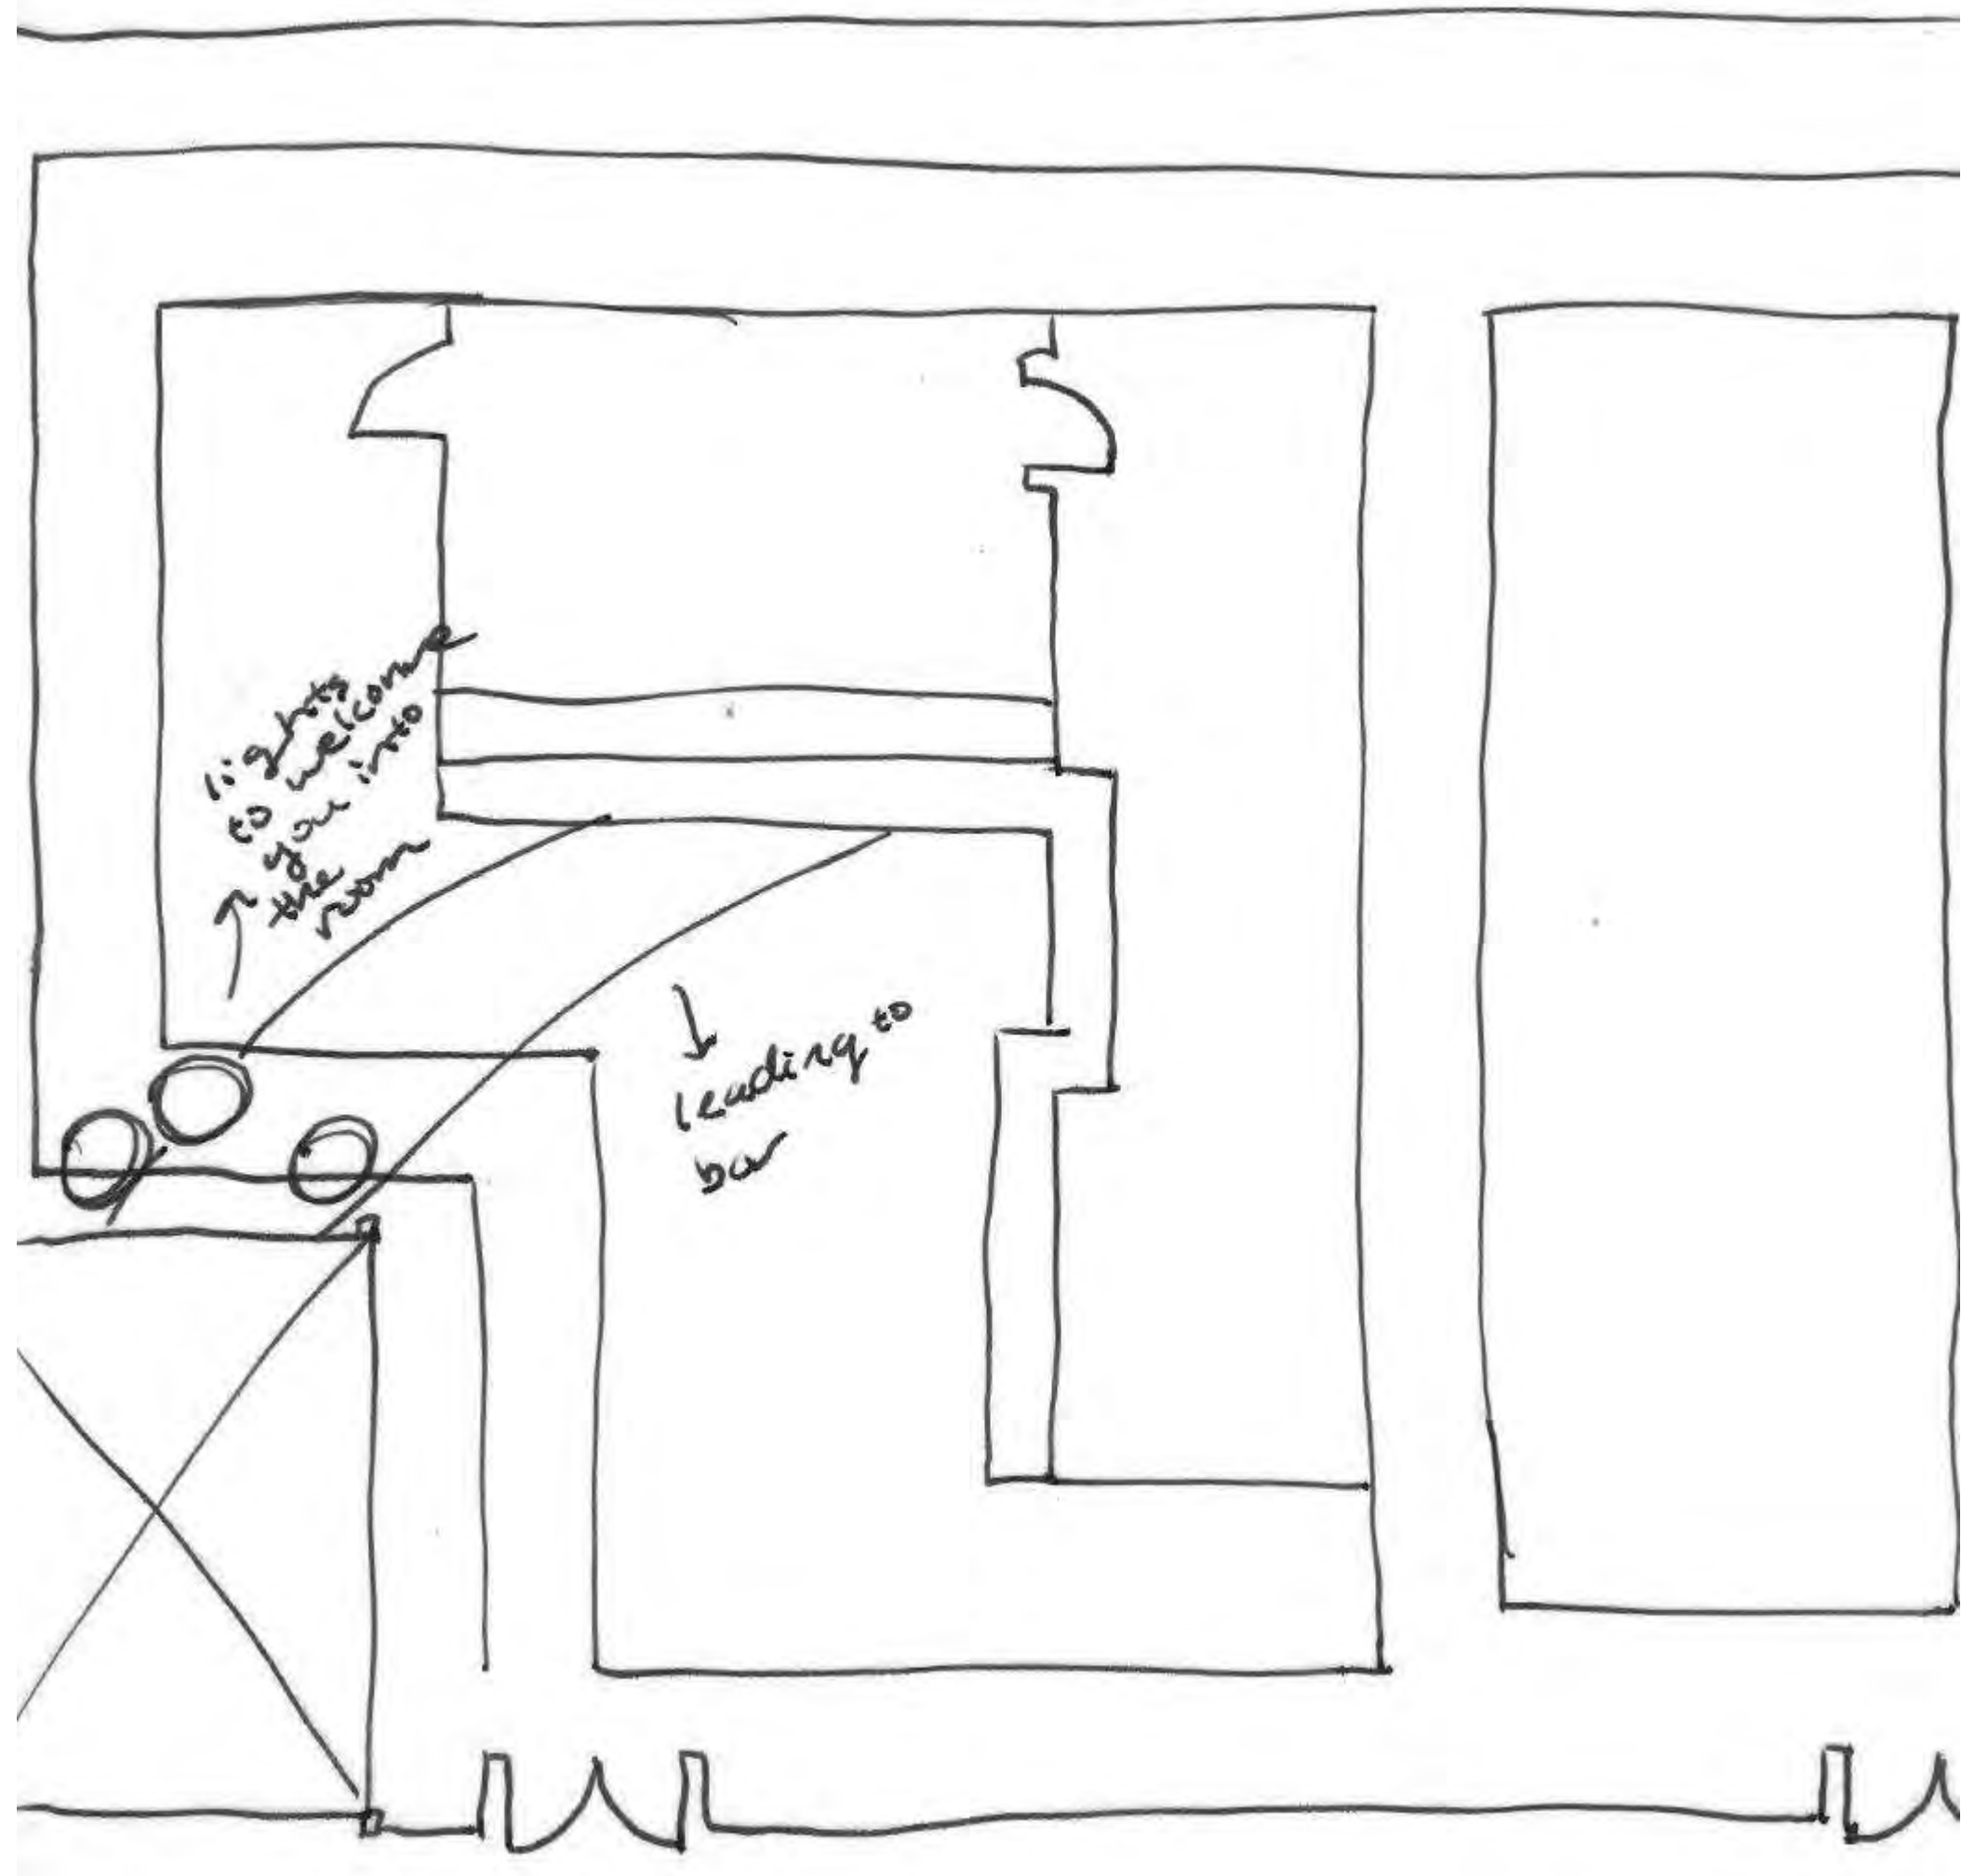


Problem

Resolution

Sketches

Stairs: Elevation

**Tiffany Alexander
IDSN 2102 F19**

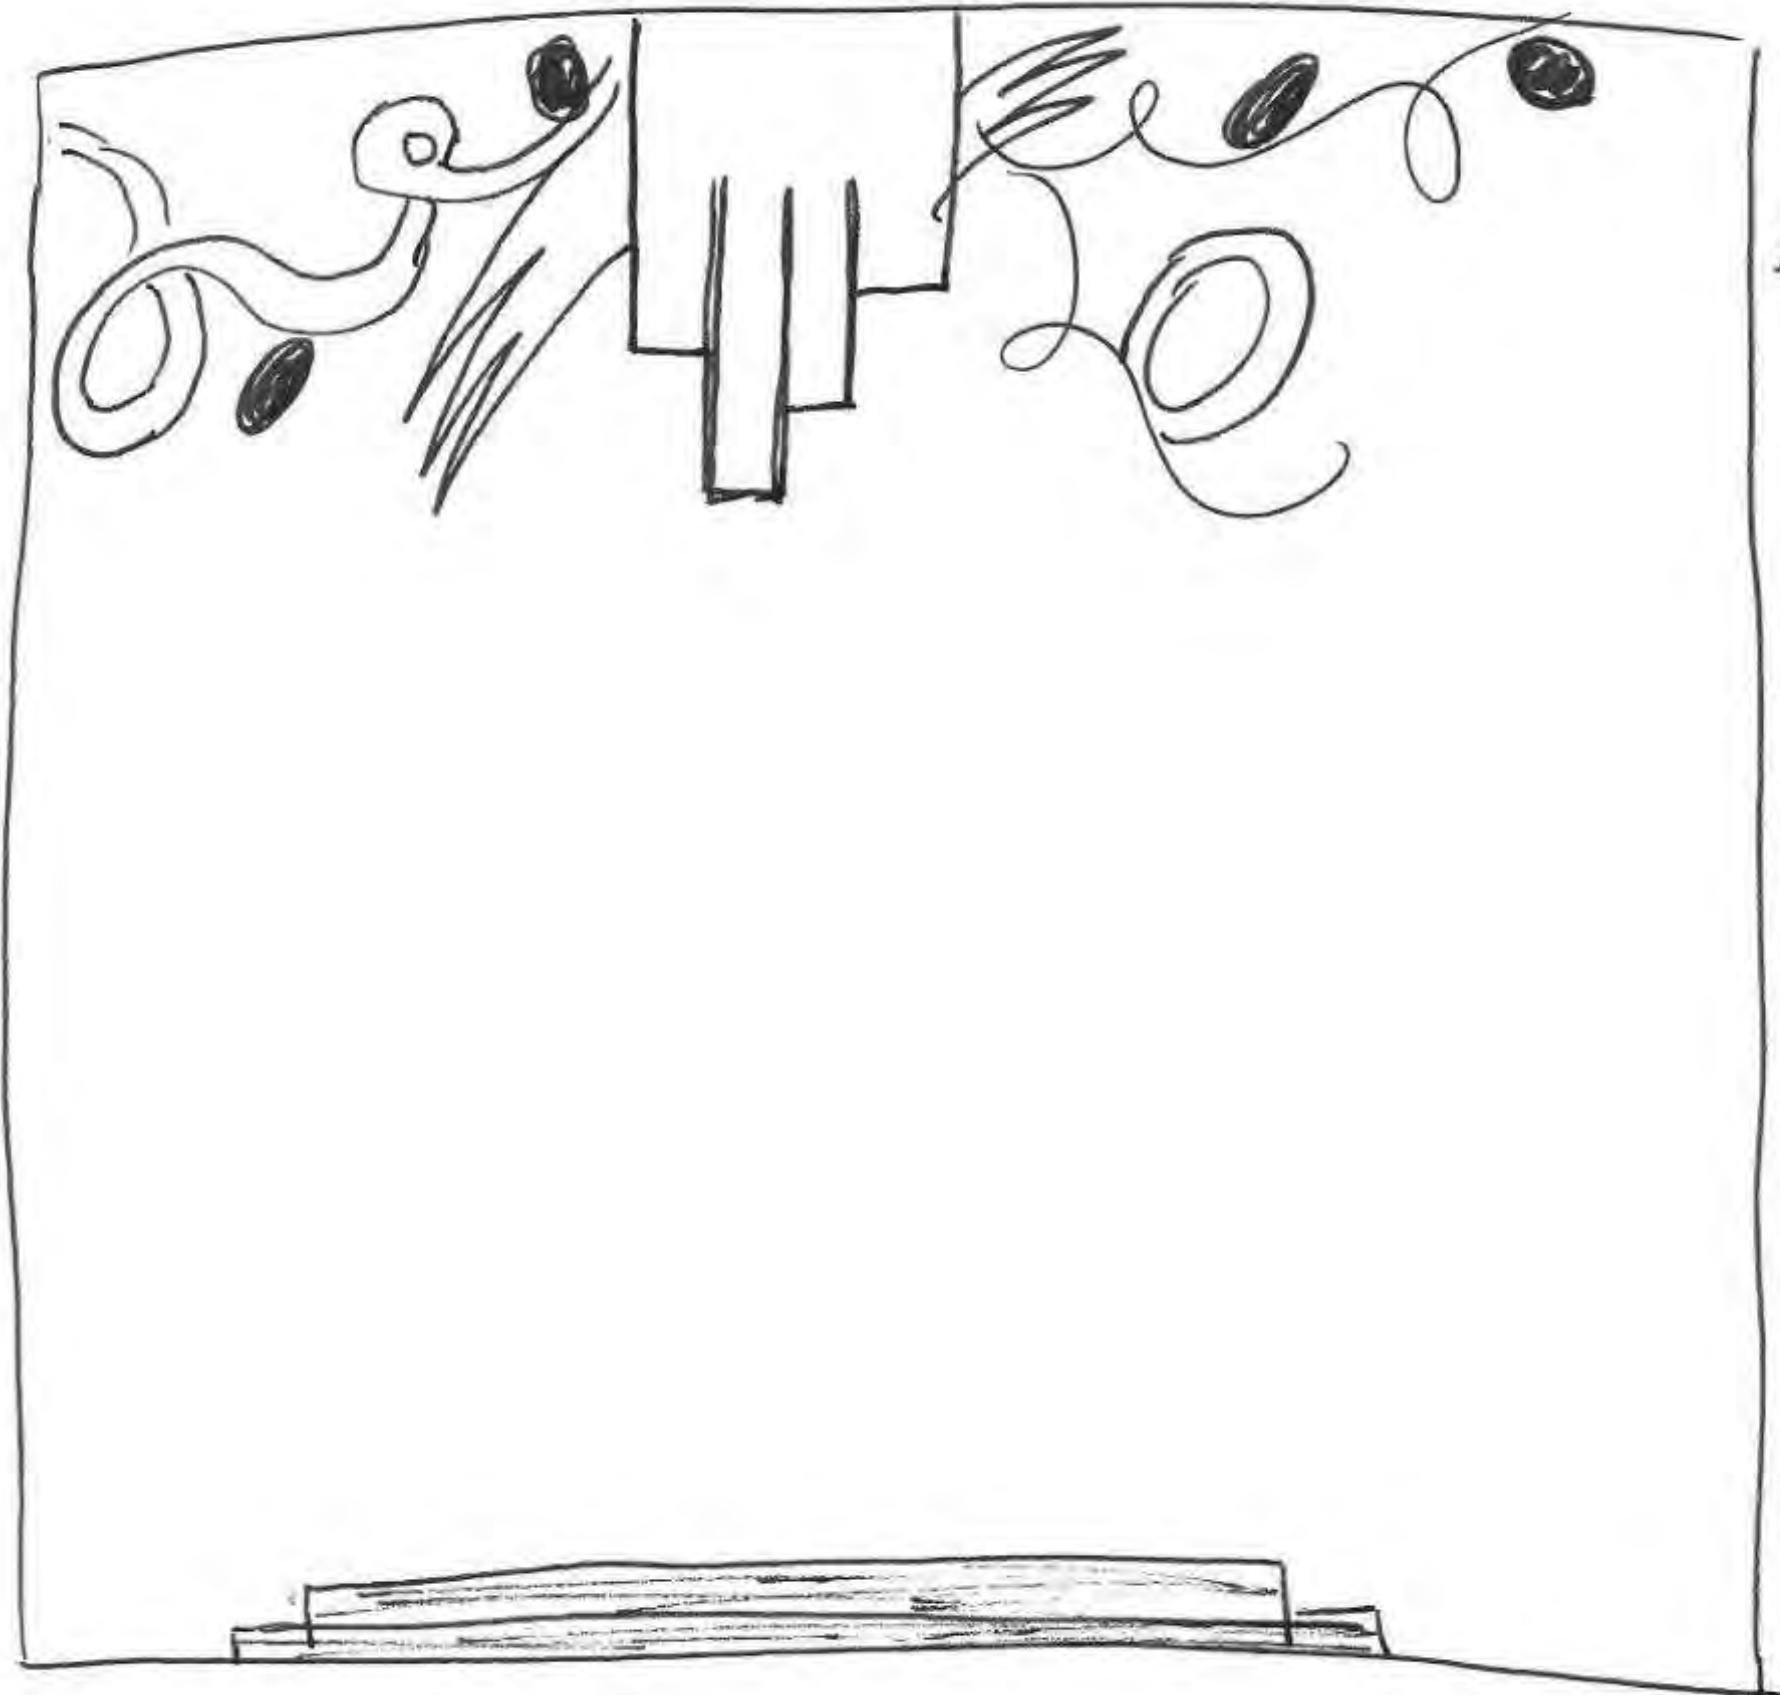

first
↑ thing
you see
when
going
into
space


Problem

Resolution

Sketches

Stairs: Perspective

Tiffany Alexander
IDSN 2102 F19

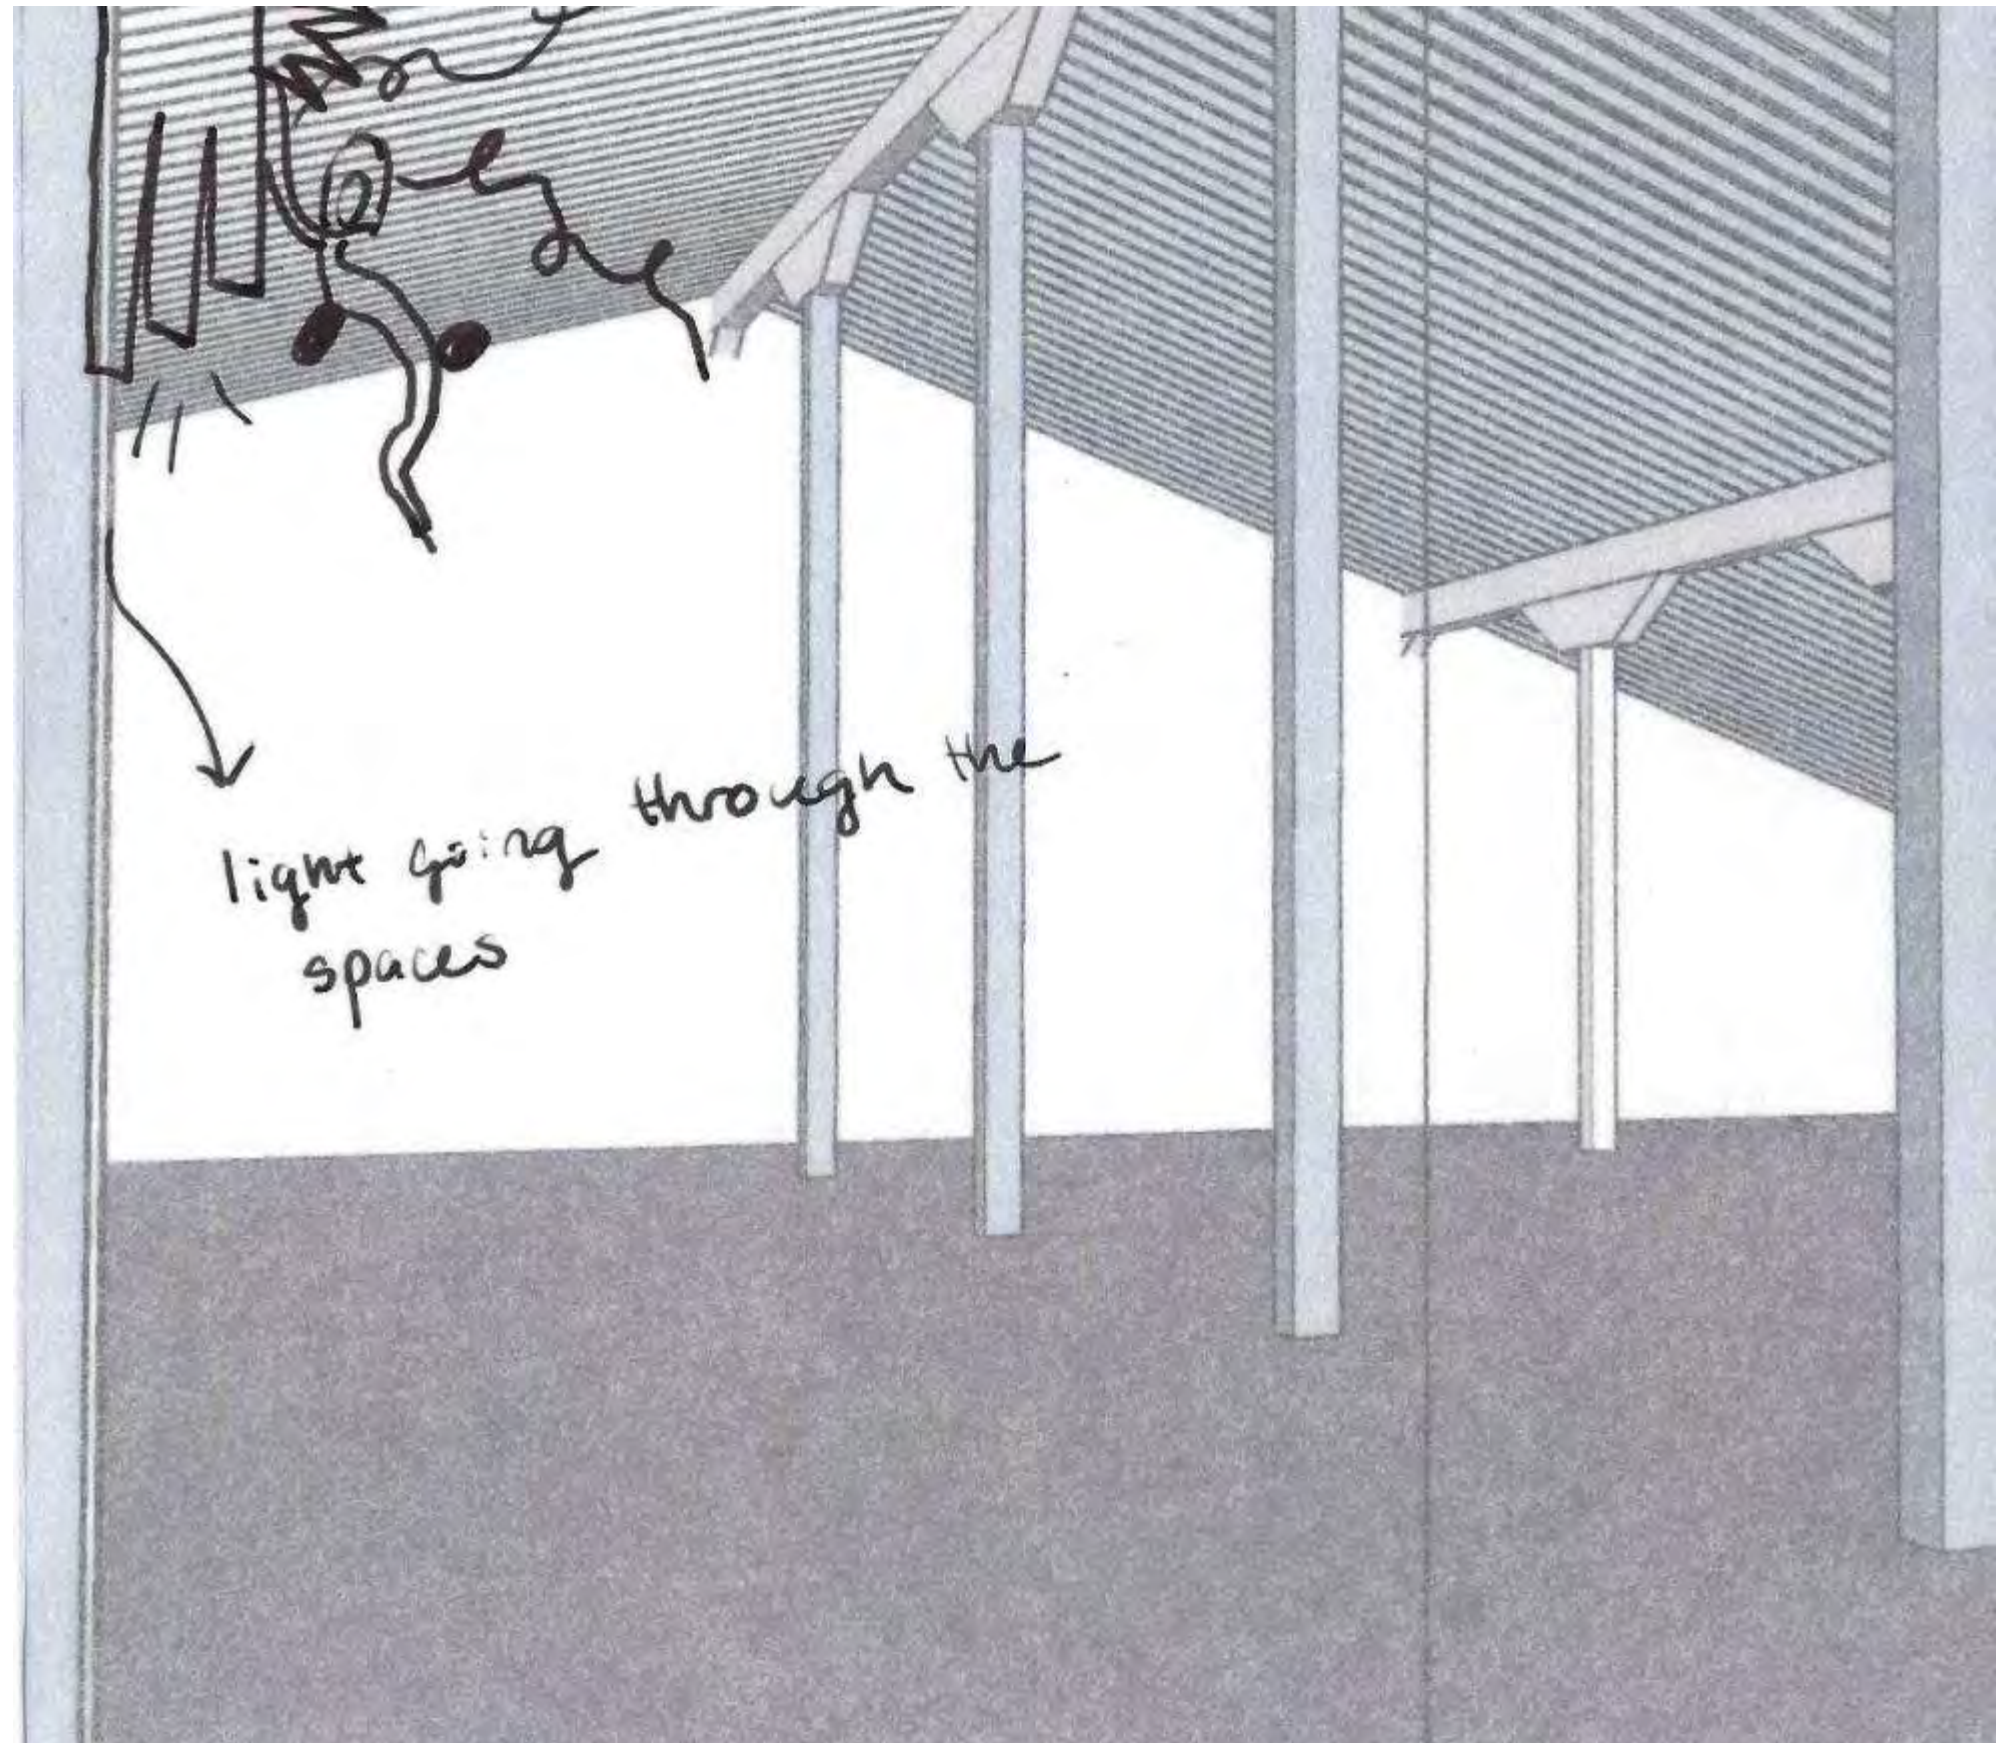


Problem

Resolution

Sketches

**Daylighting: Design
Option 1**

**Tiffany Alexander
IDSN 2102 F19**

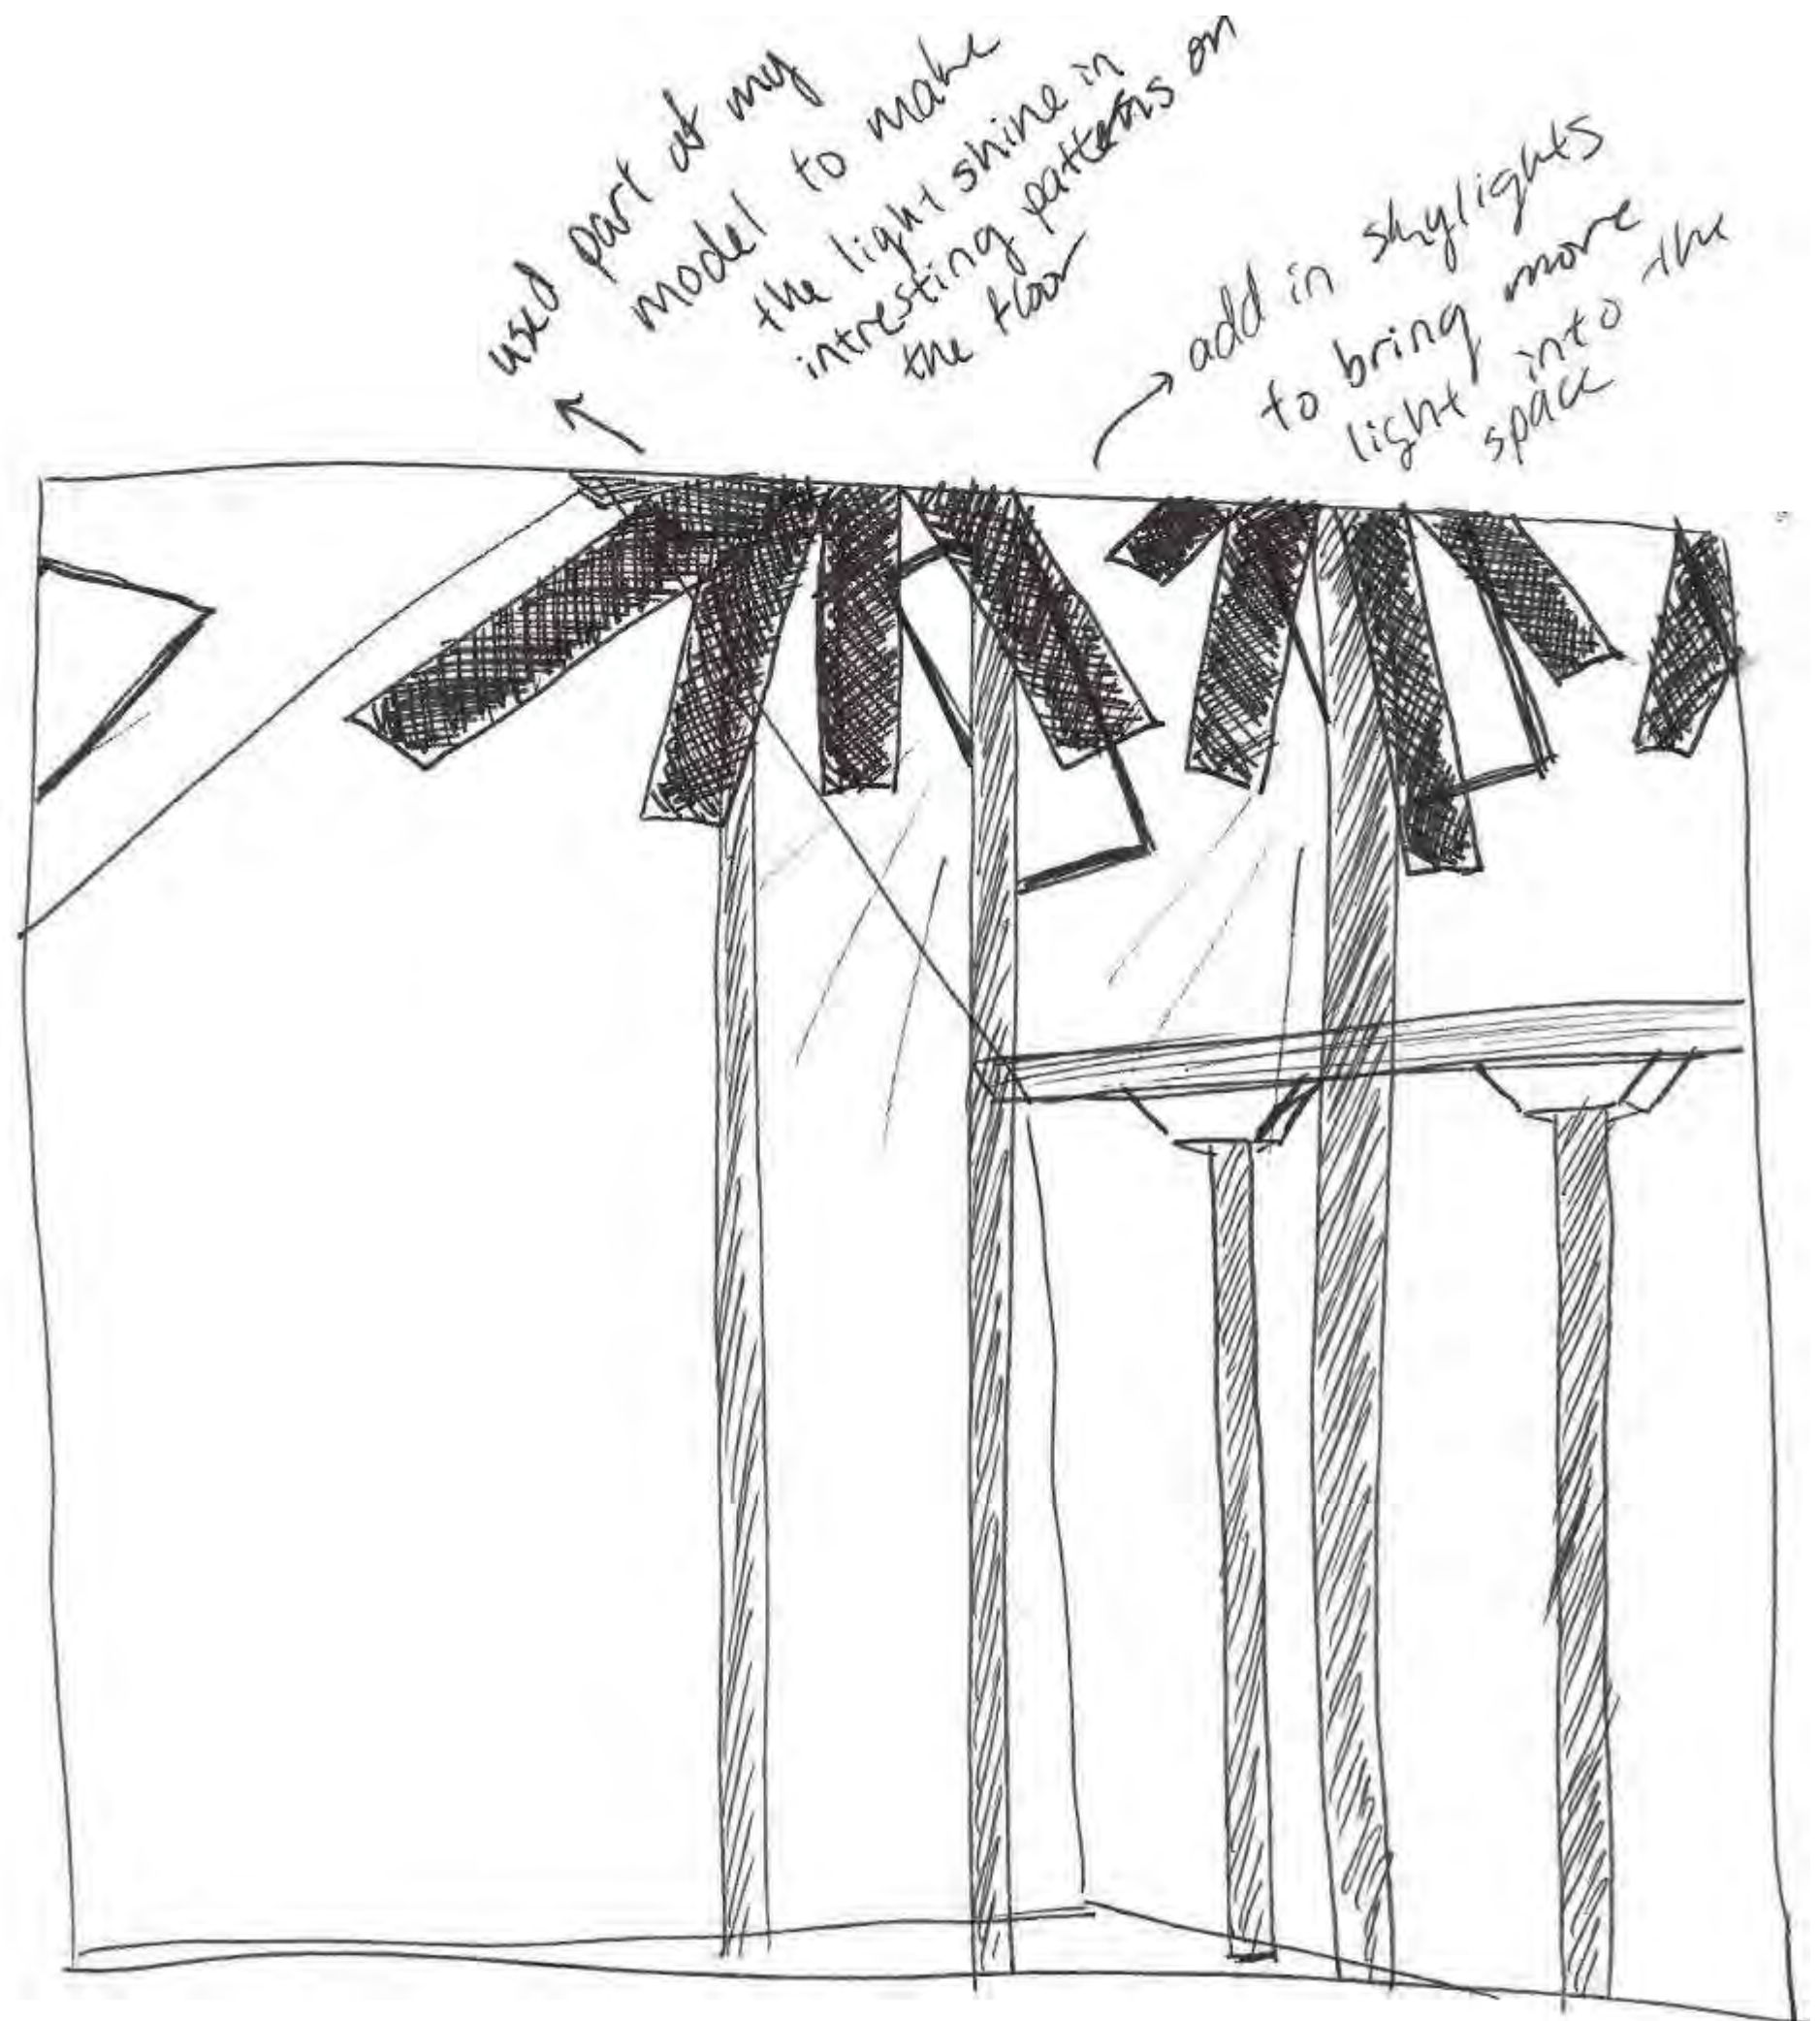


Problem

Resolution

Sketches

**Daylighting: Floor
Plan 1**

**Tiffany Alexander
IDSN 2102 F19**

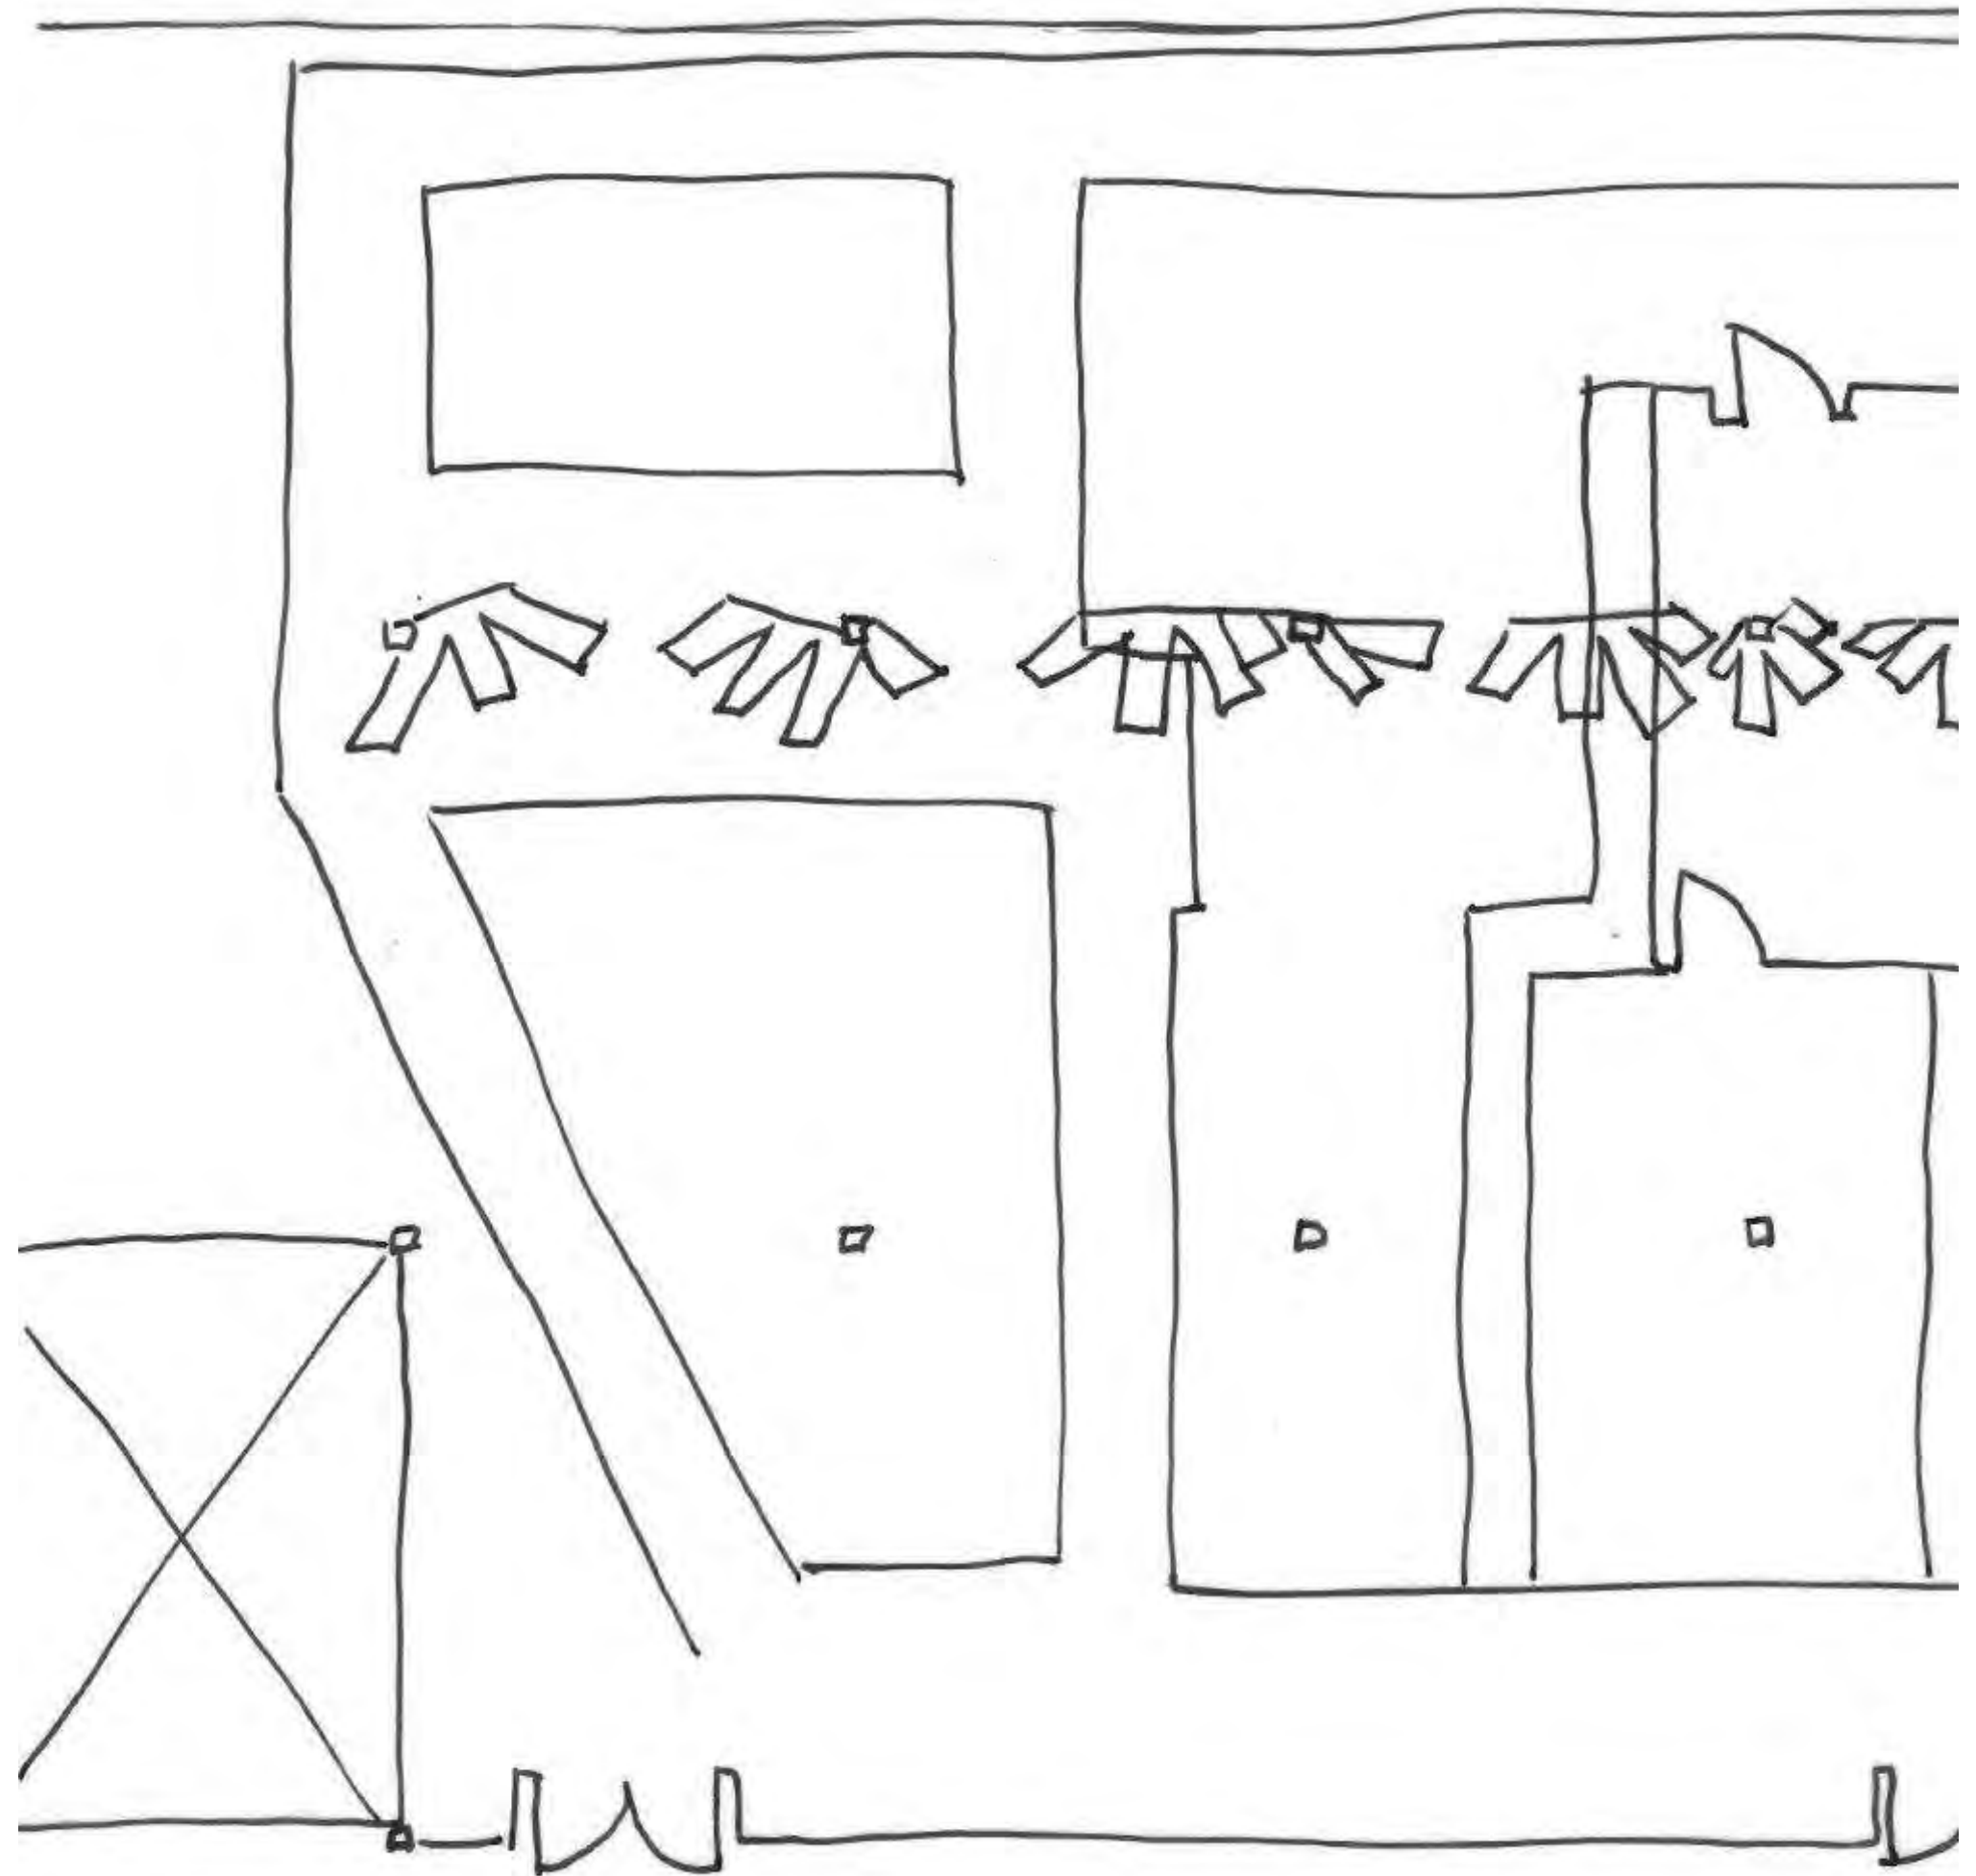


Problem

Resolution

Sketches

Daylighting: Design
Option 2

Tiffany Alexander
IDSN 2102 F19

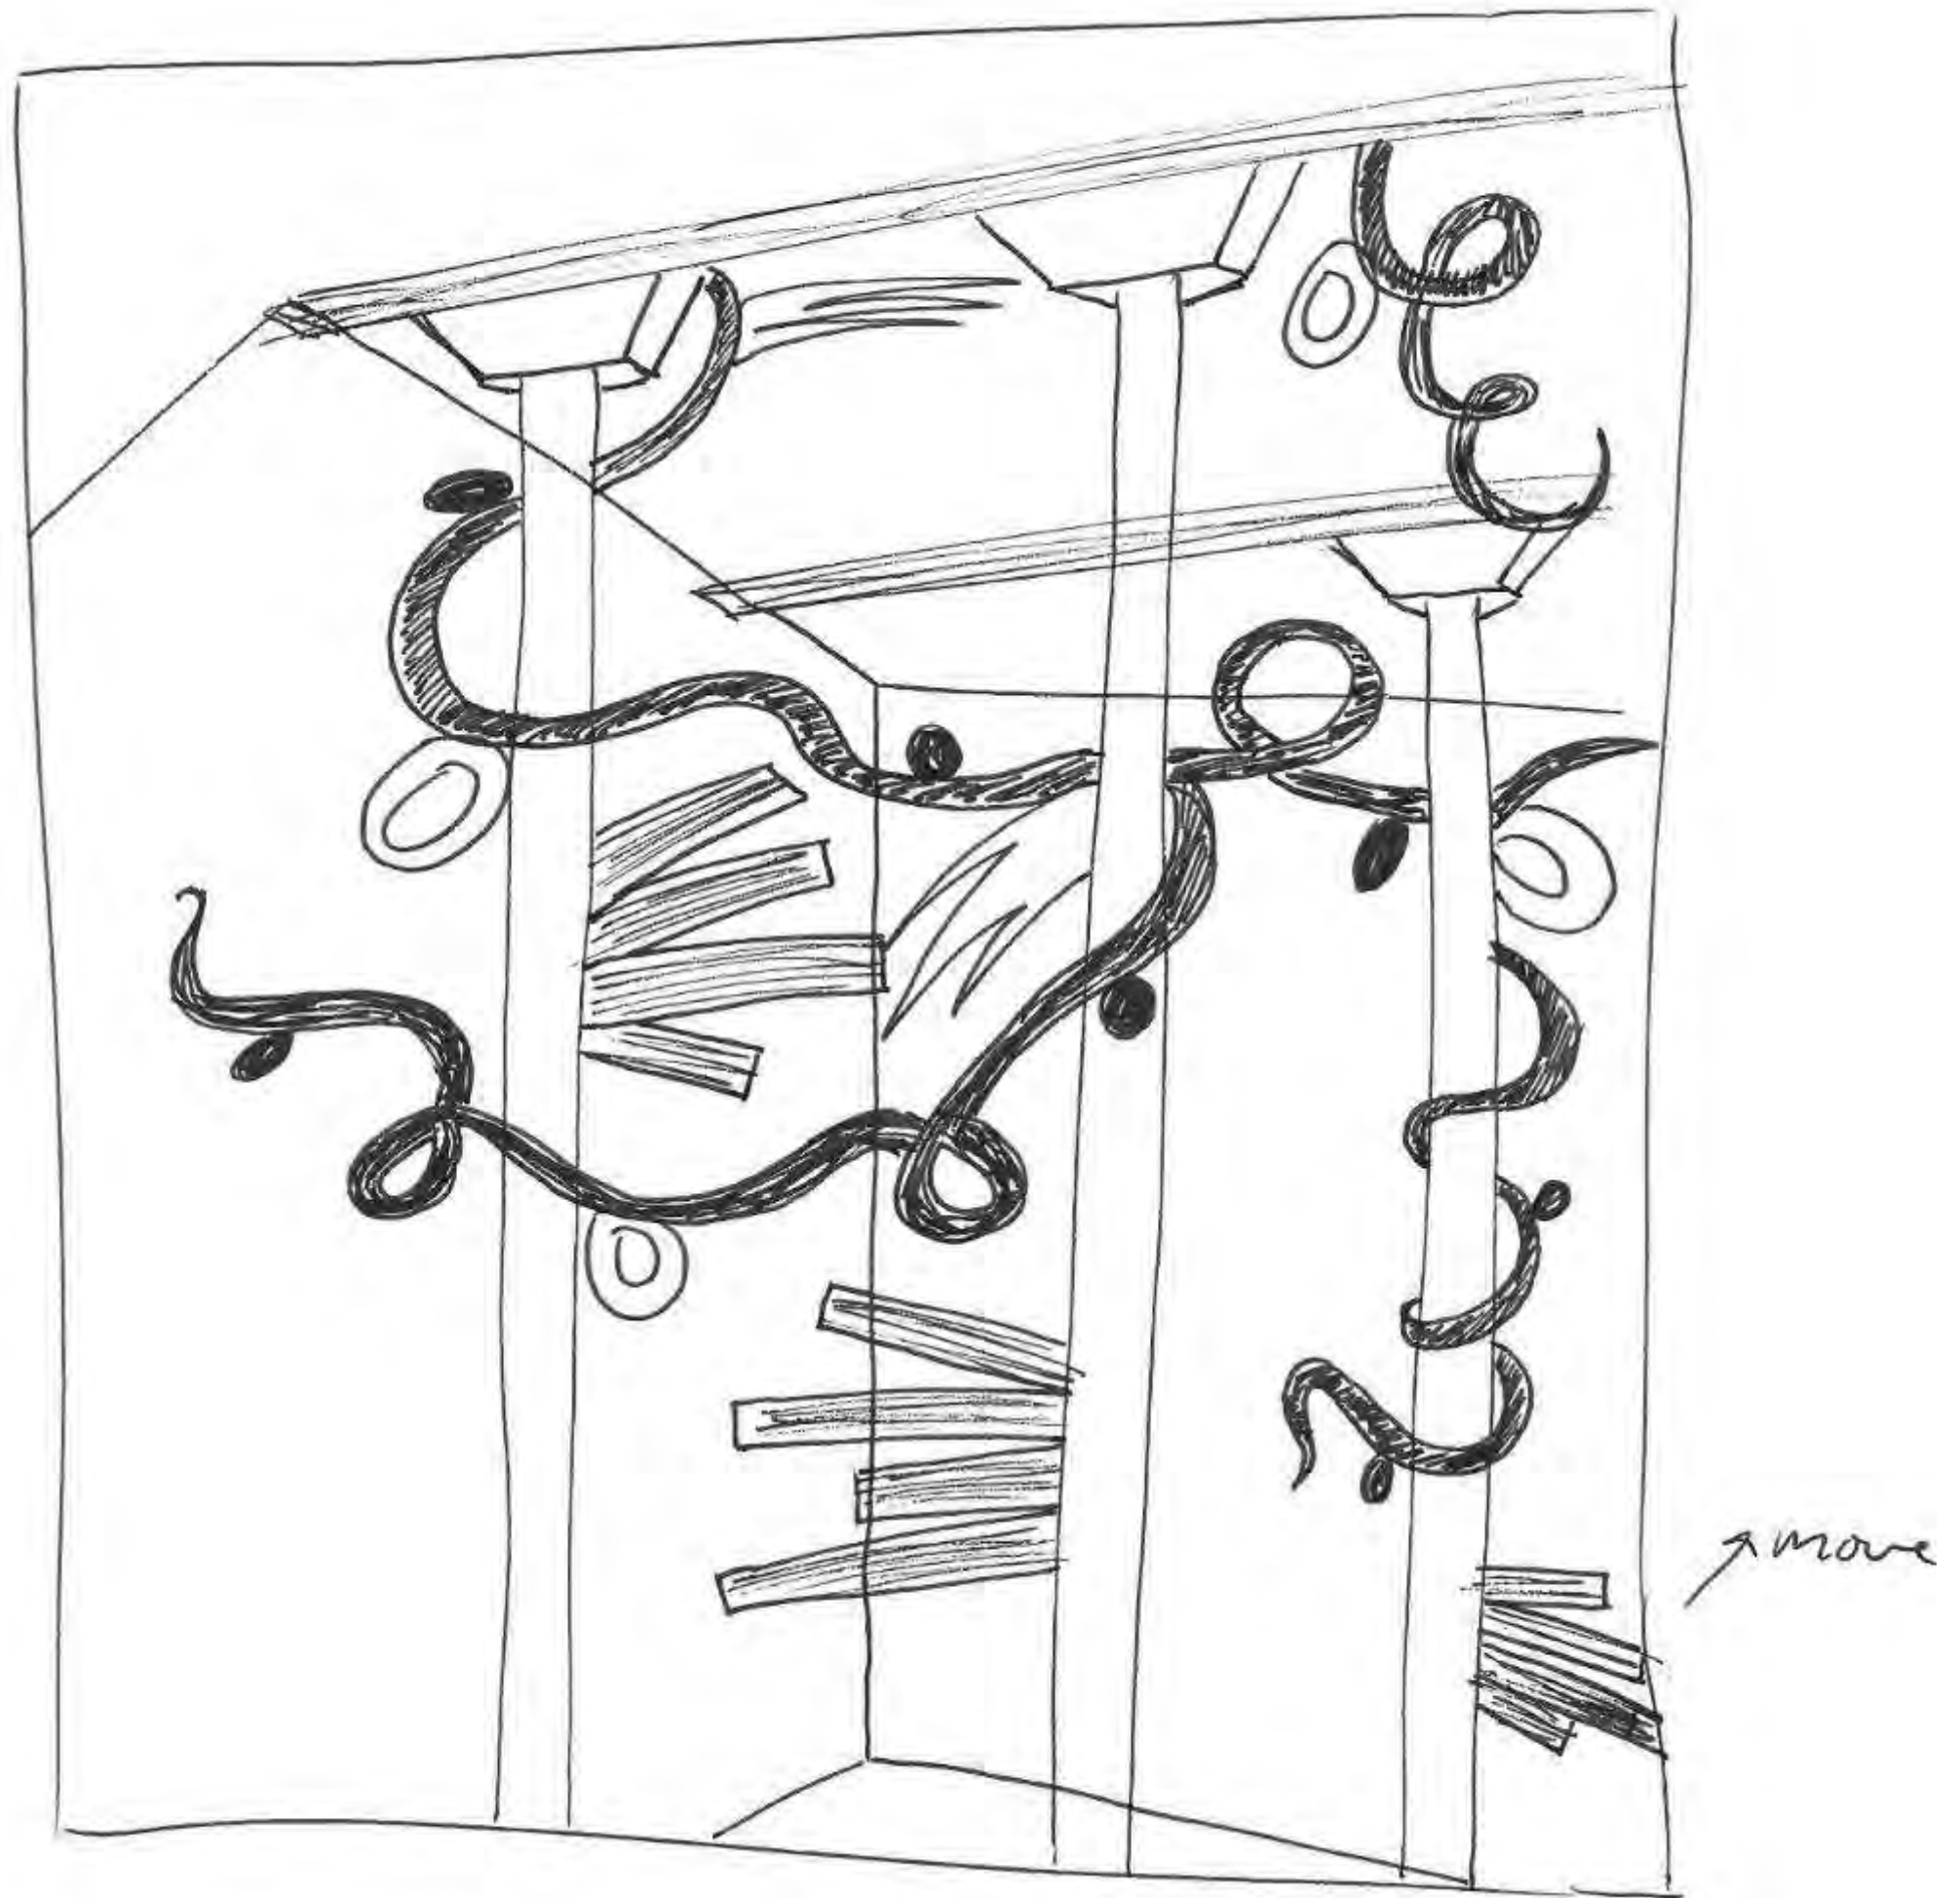


Problem

Resolution

Sketches

**Daylighting: Floor
Plan 2**

**Tiffany Alexander
IDSN 2102 F19**

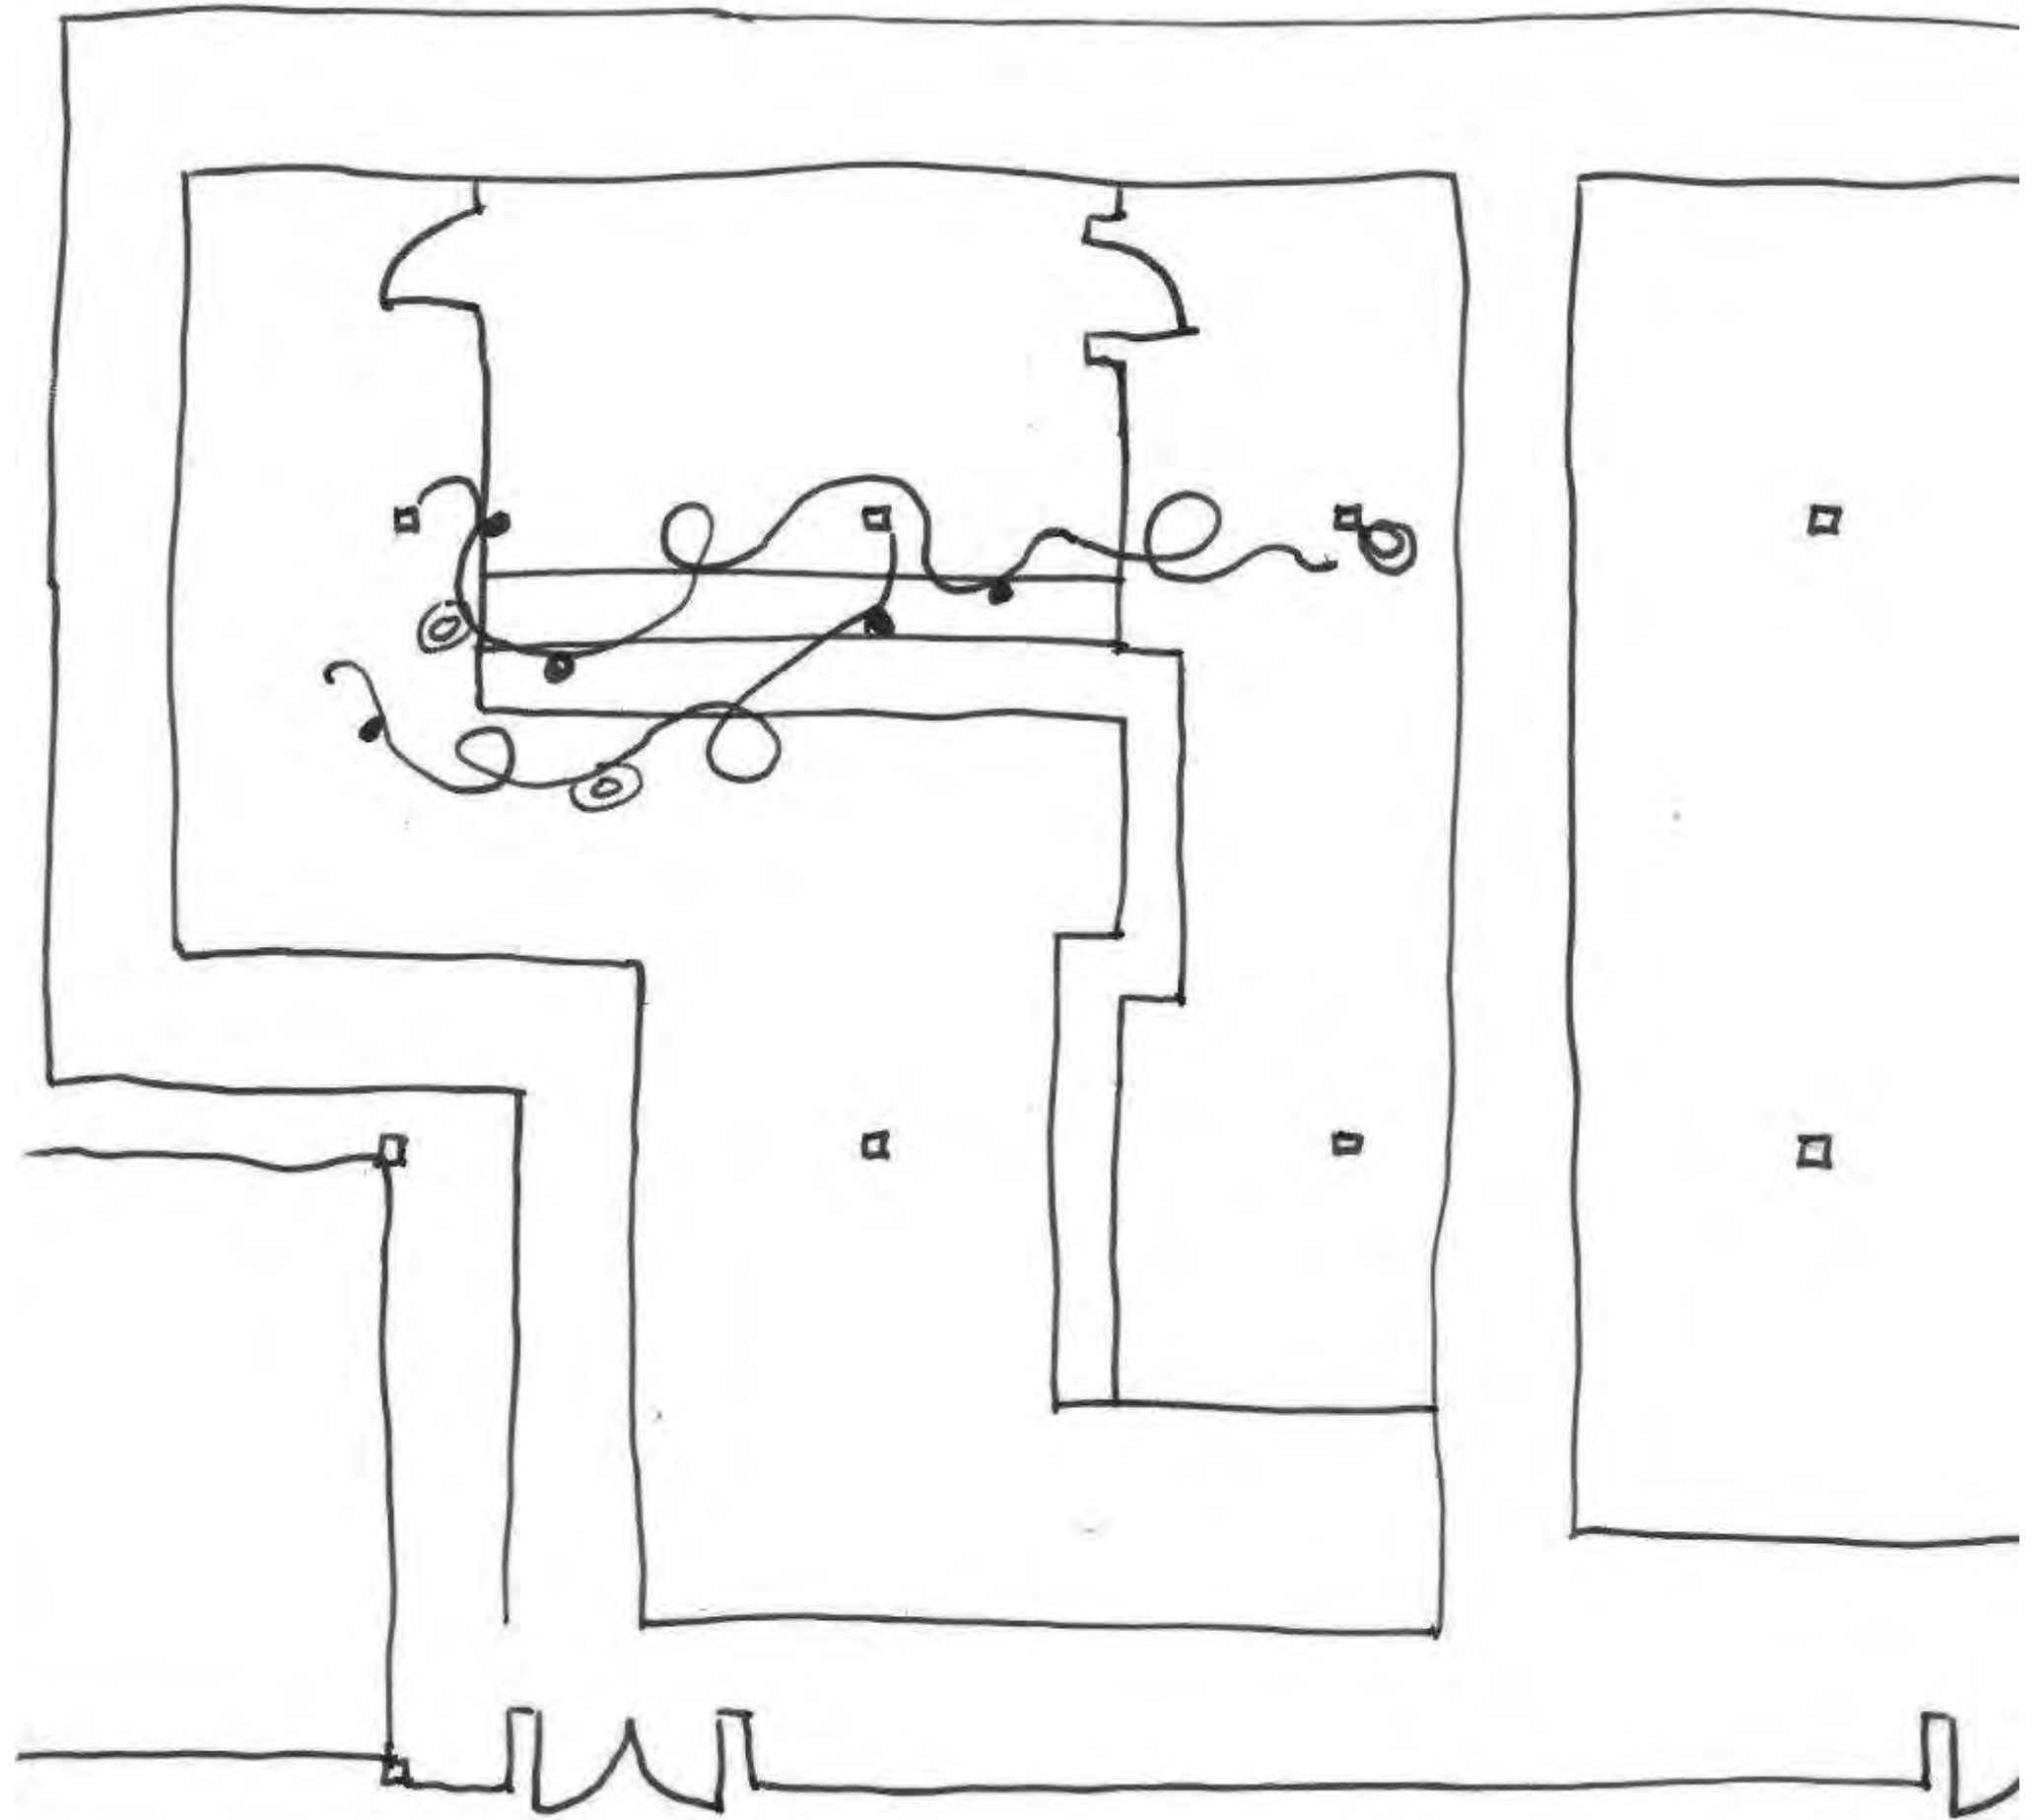


Problem

Resolution

Sketches

**Daylighting:
Elevation**

**Tiffany Alexander
IDSN 2102 F19**

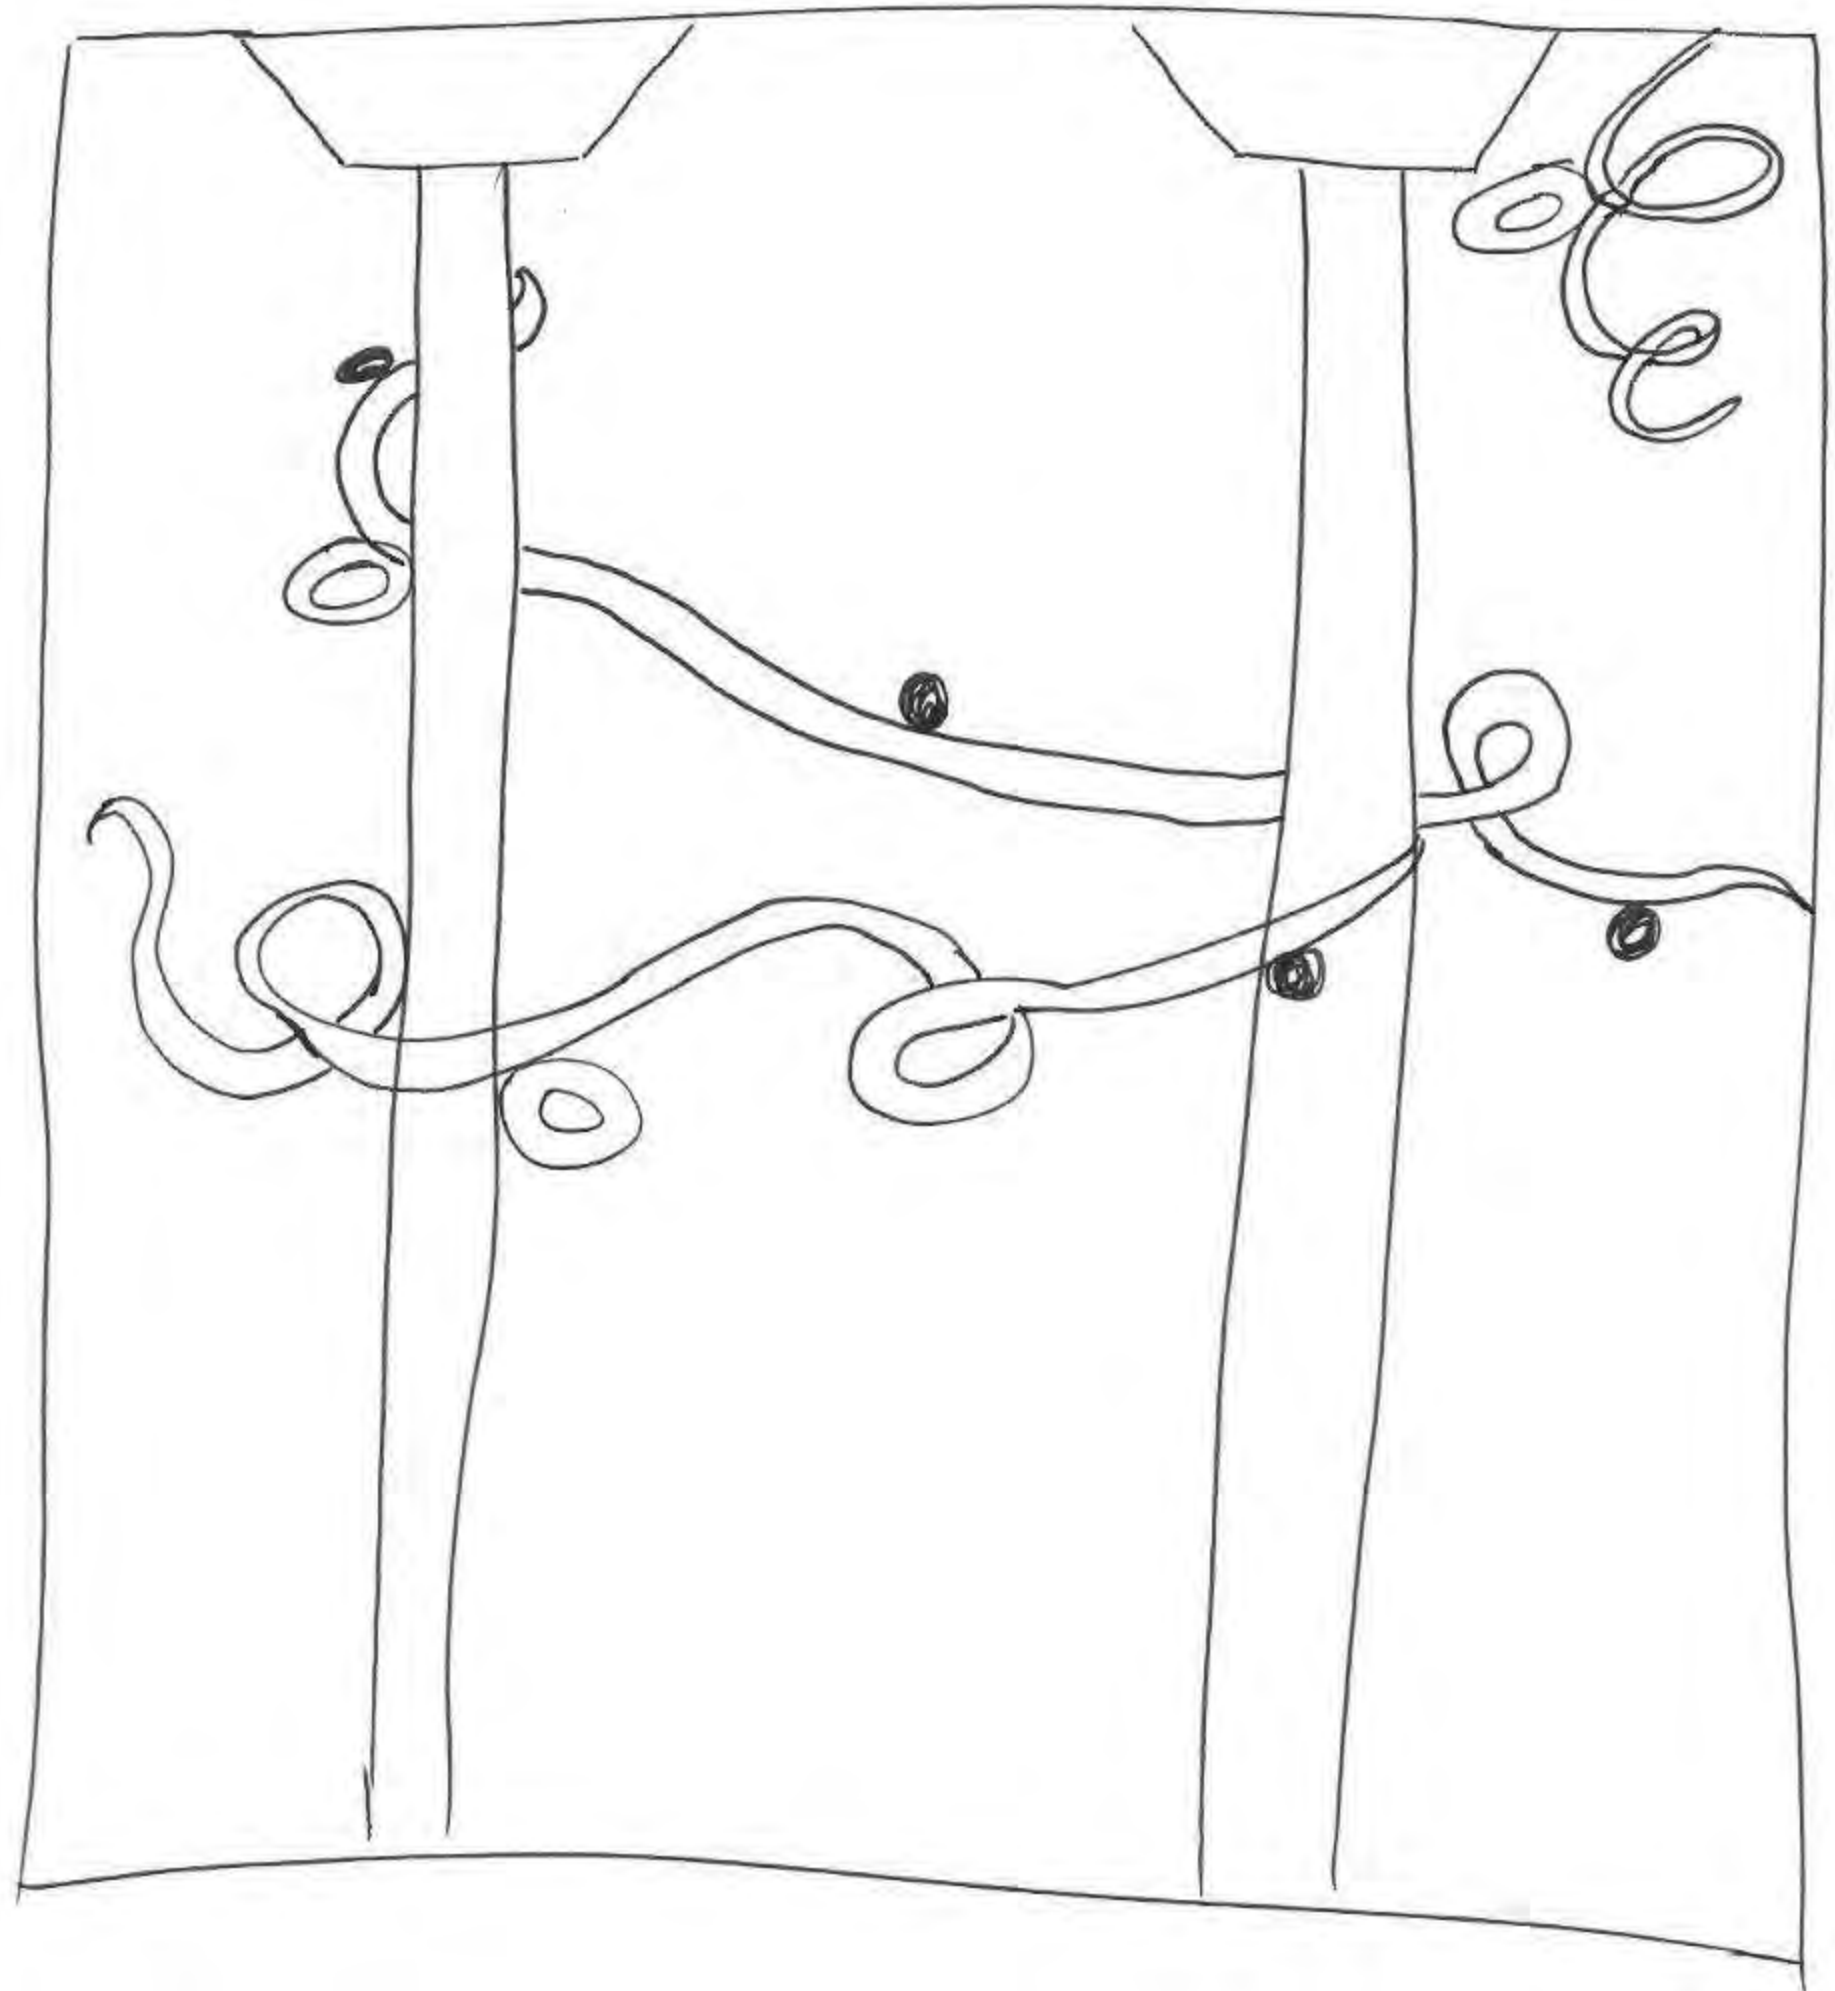

Problem

Resolution

Sketches

Daylighting:
Perspective

Tiffany Alexander
IDSN 2102 F19




Problem

Resolution

Sketches

Back of House:
Design Option 1

Tiffany Alexander
IDSN 2102 F19

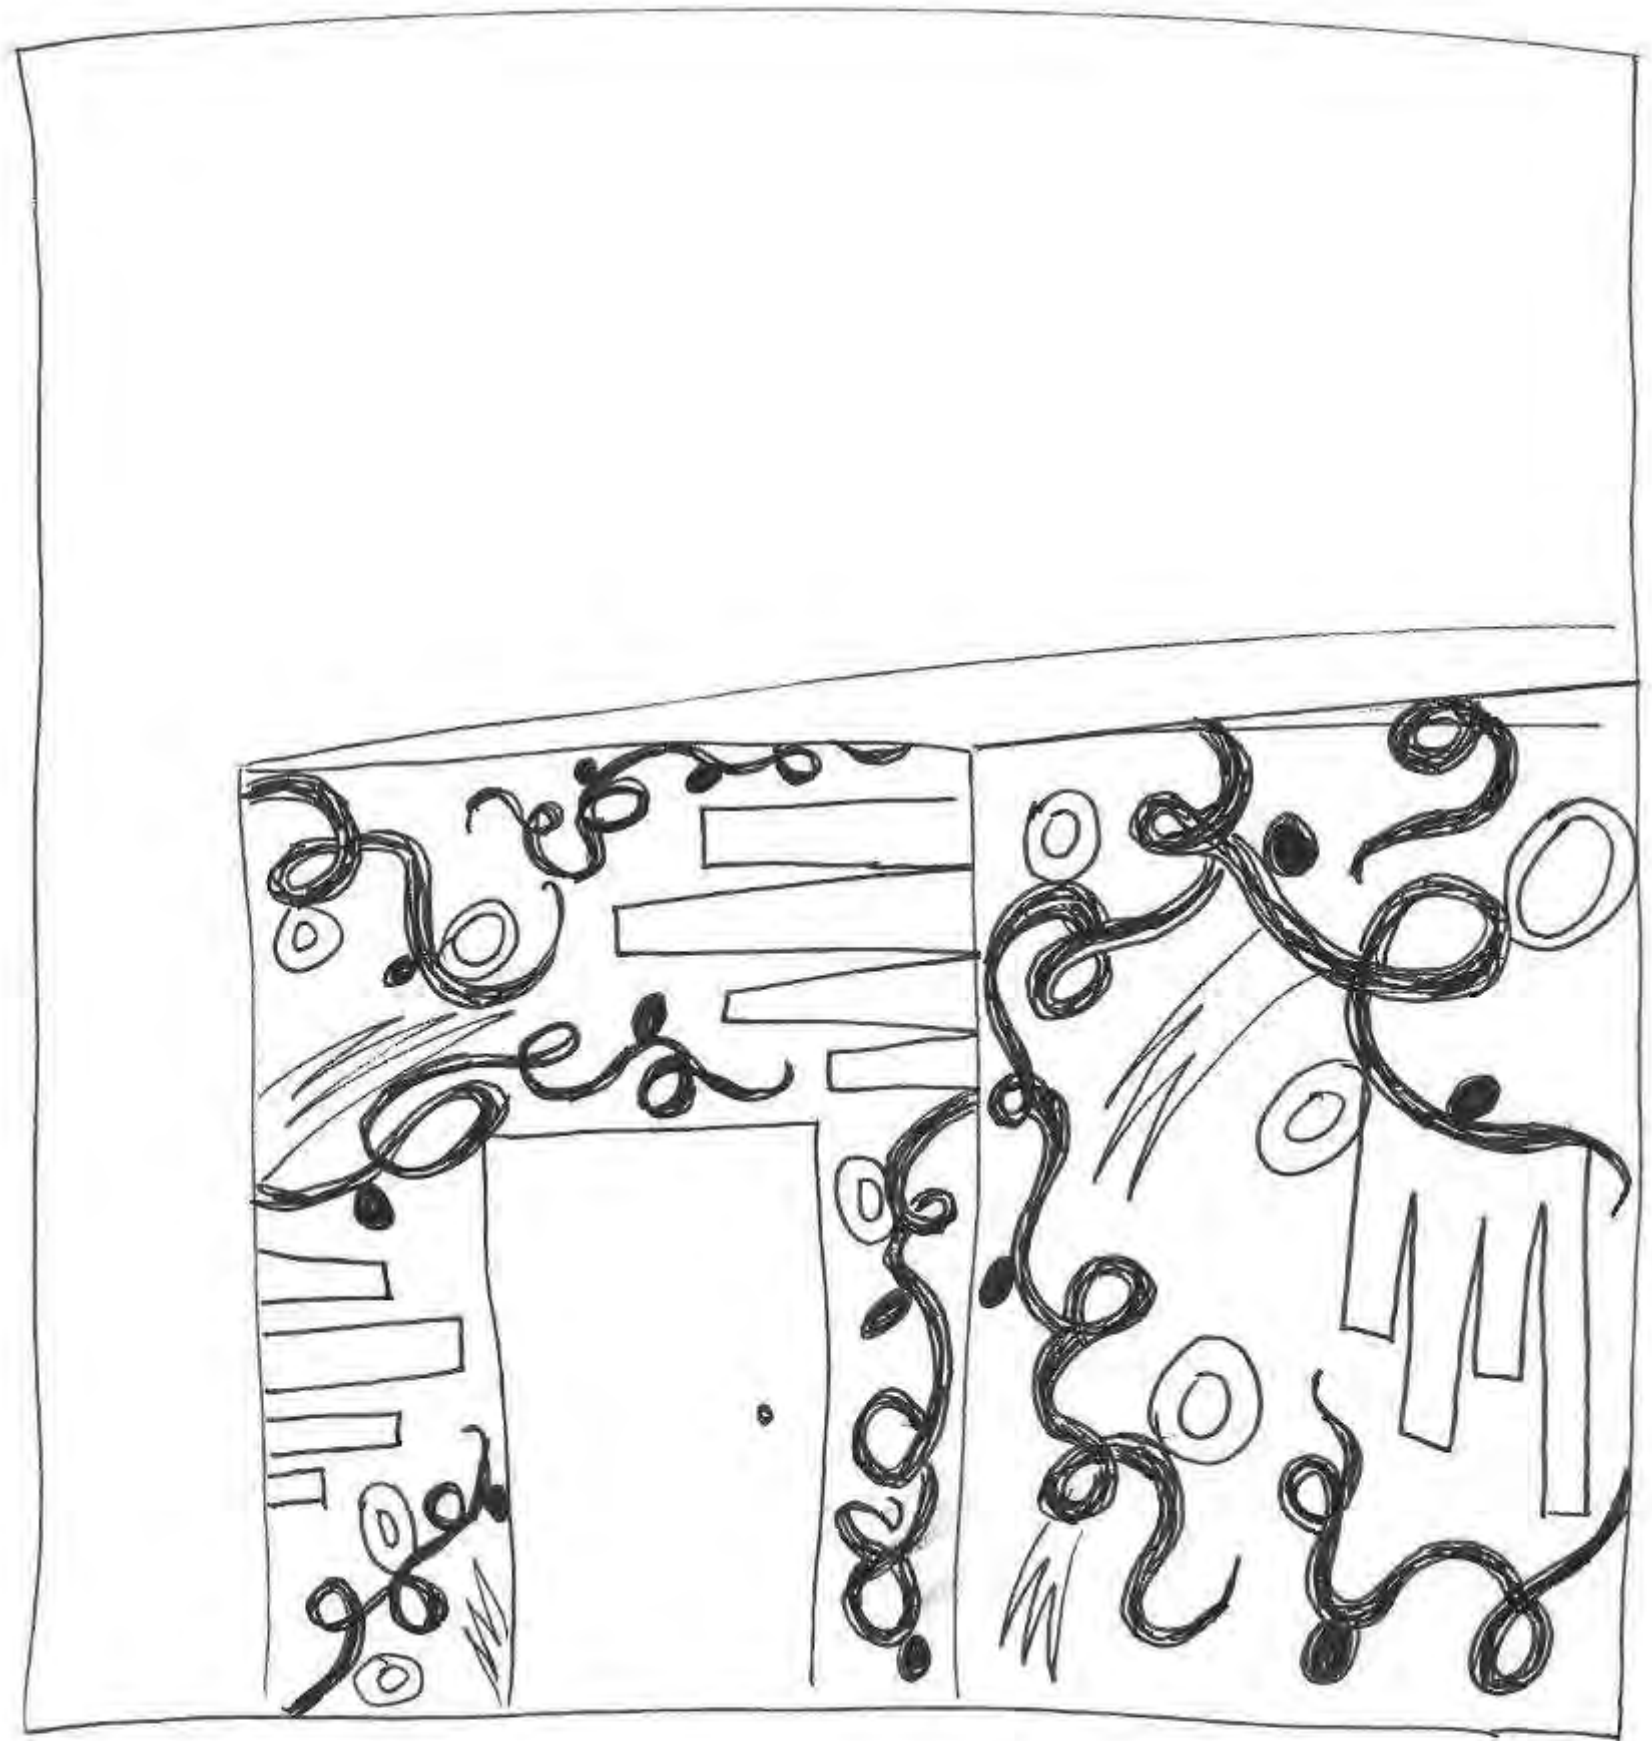

↓ using the model to accent the storage instead of hiding it, used as a painting?


Problem

Resolution

Sketches

**Back of House: Floor
Plan 1**


**Tiffany Alexander
IDSN 2102 F19**

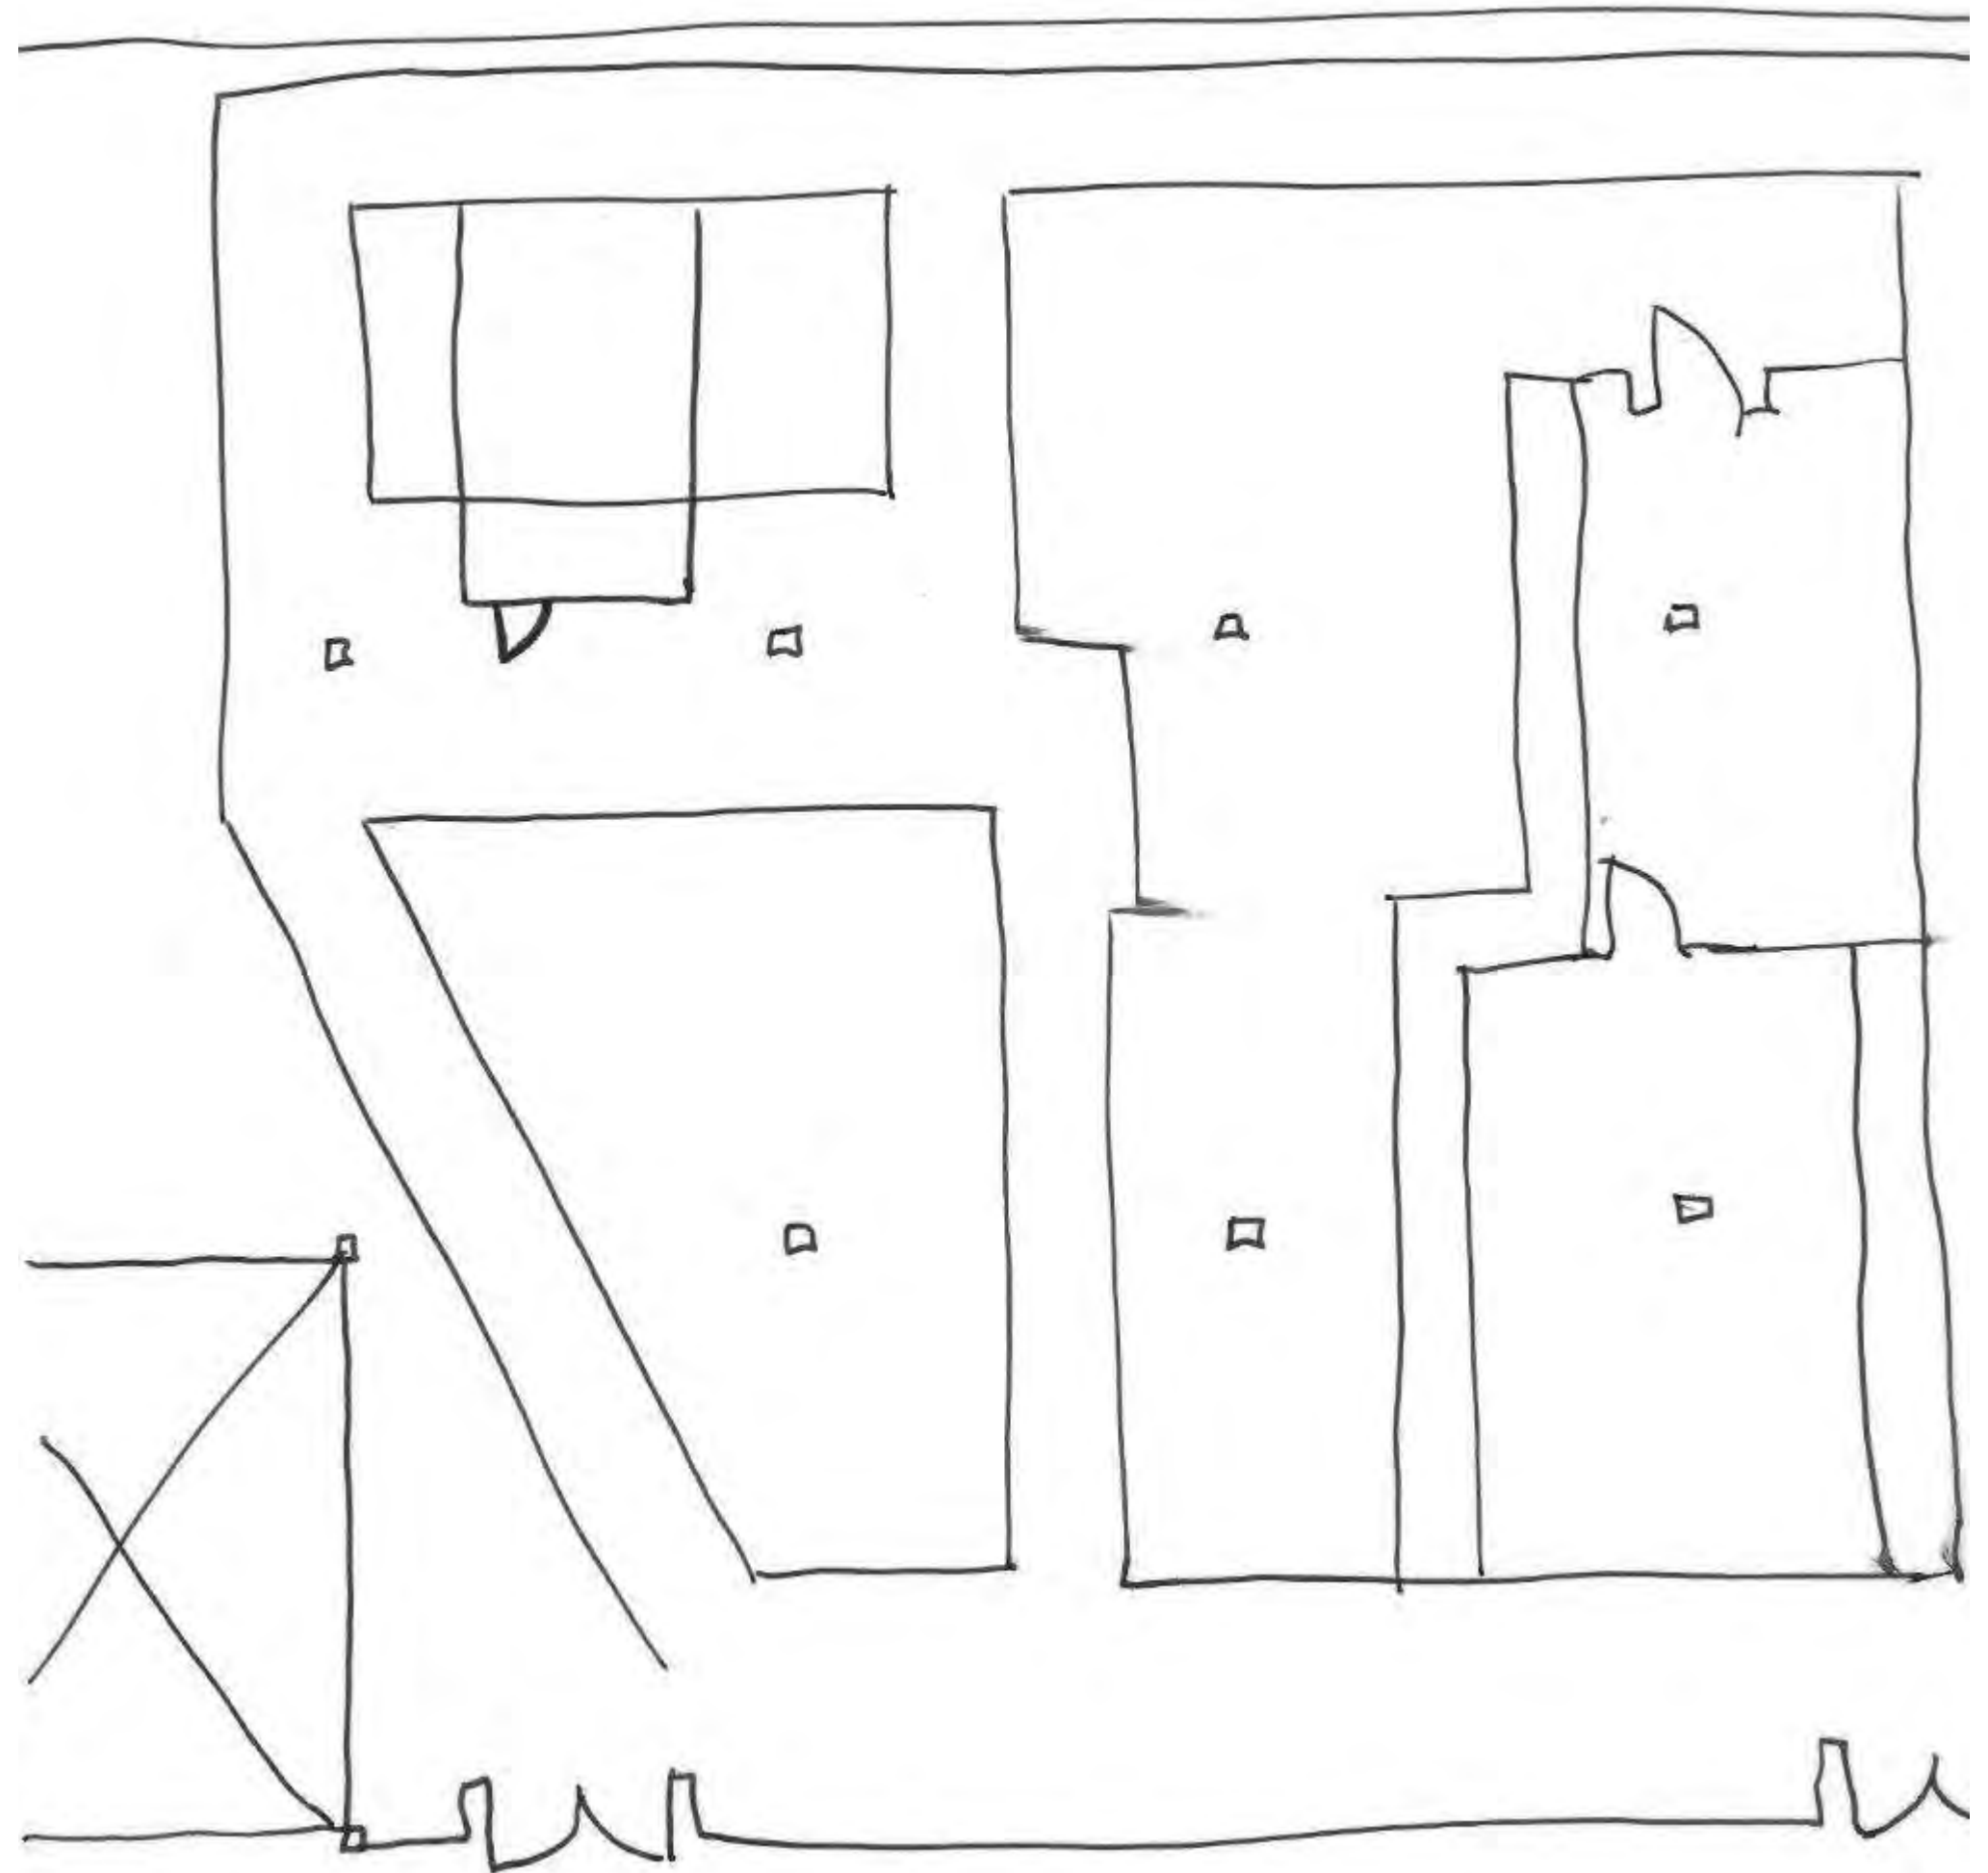

Problem
Resolution
Sketches

**Back of House:
Design Option 2**

**Tiffany Alexander
IDSN 2102 F19**

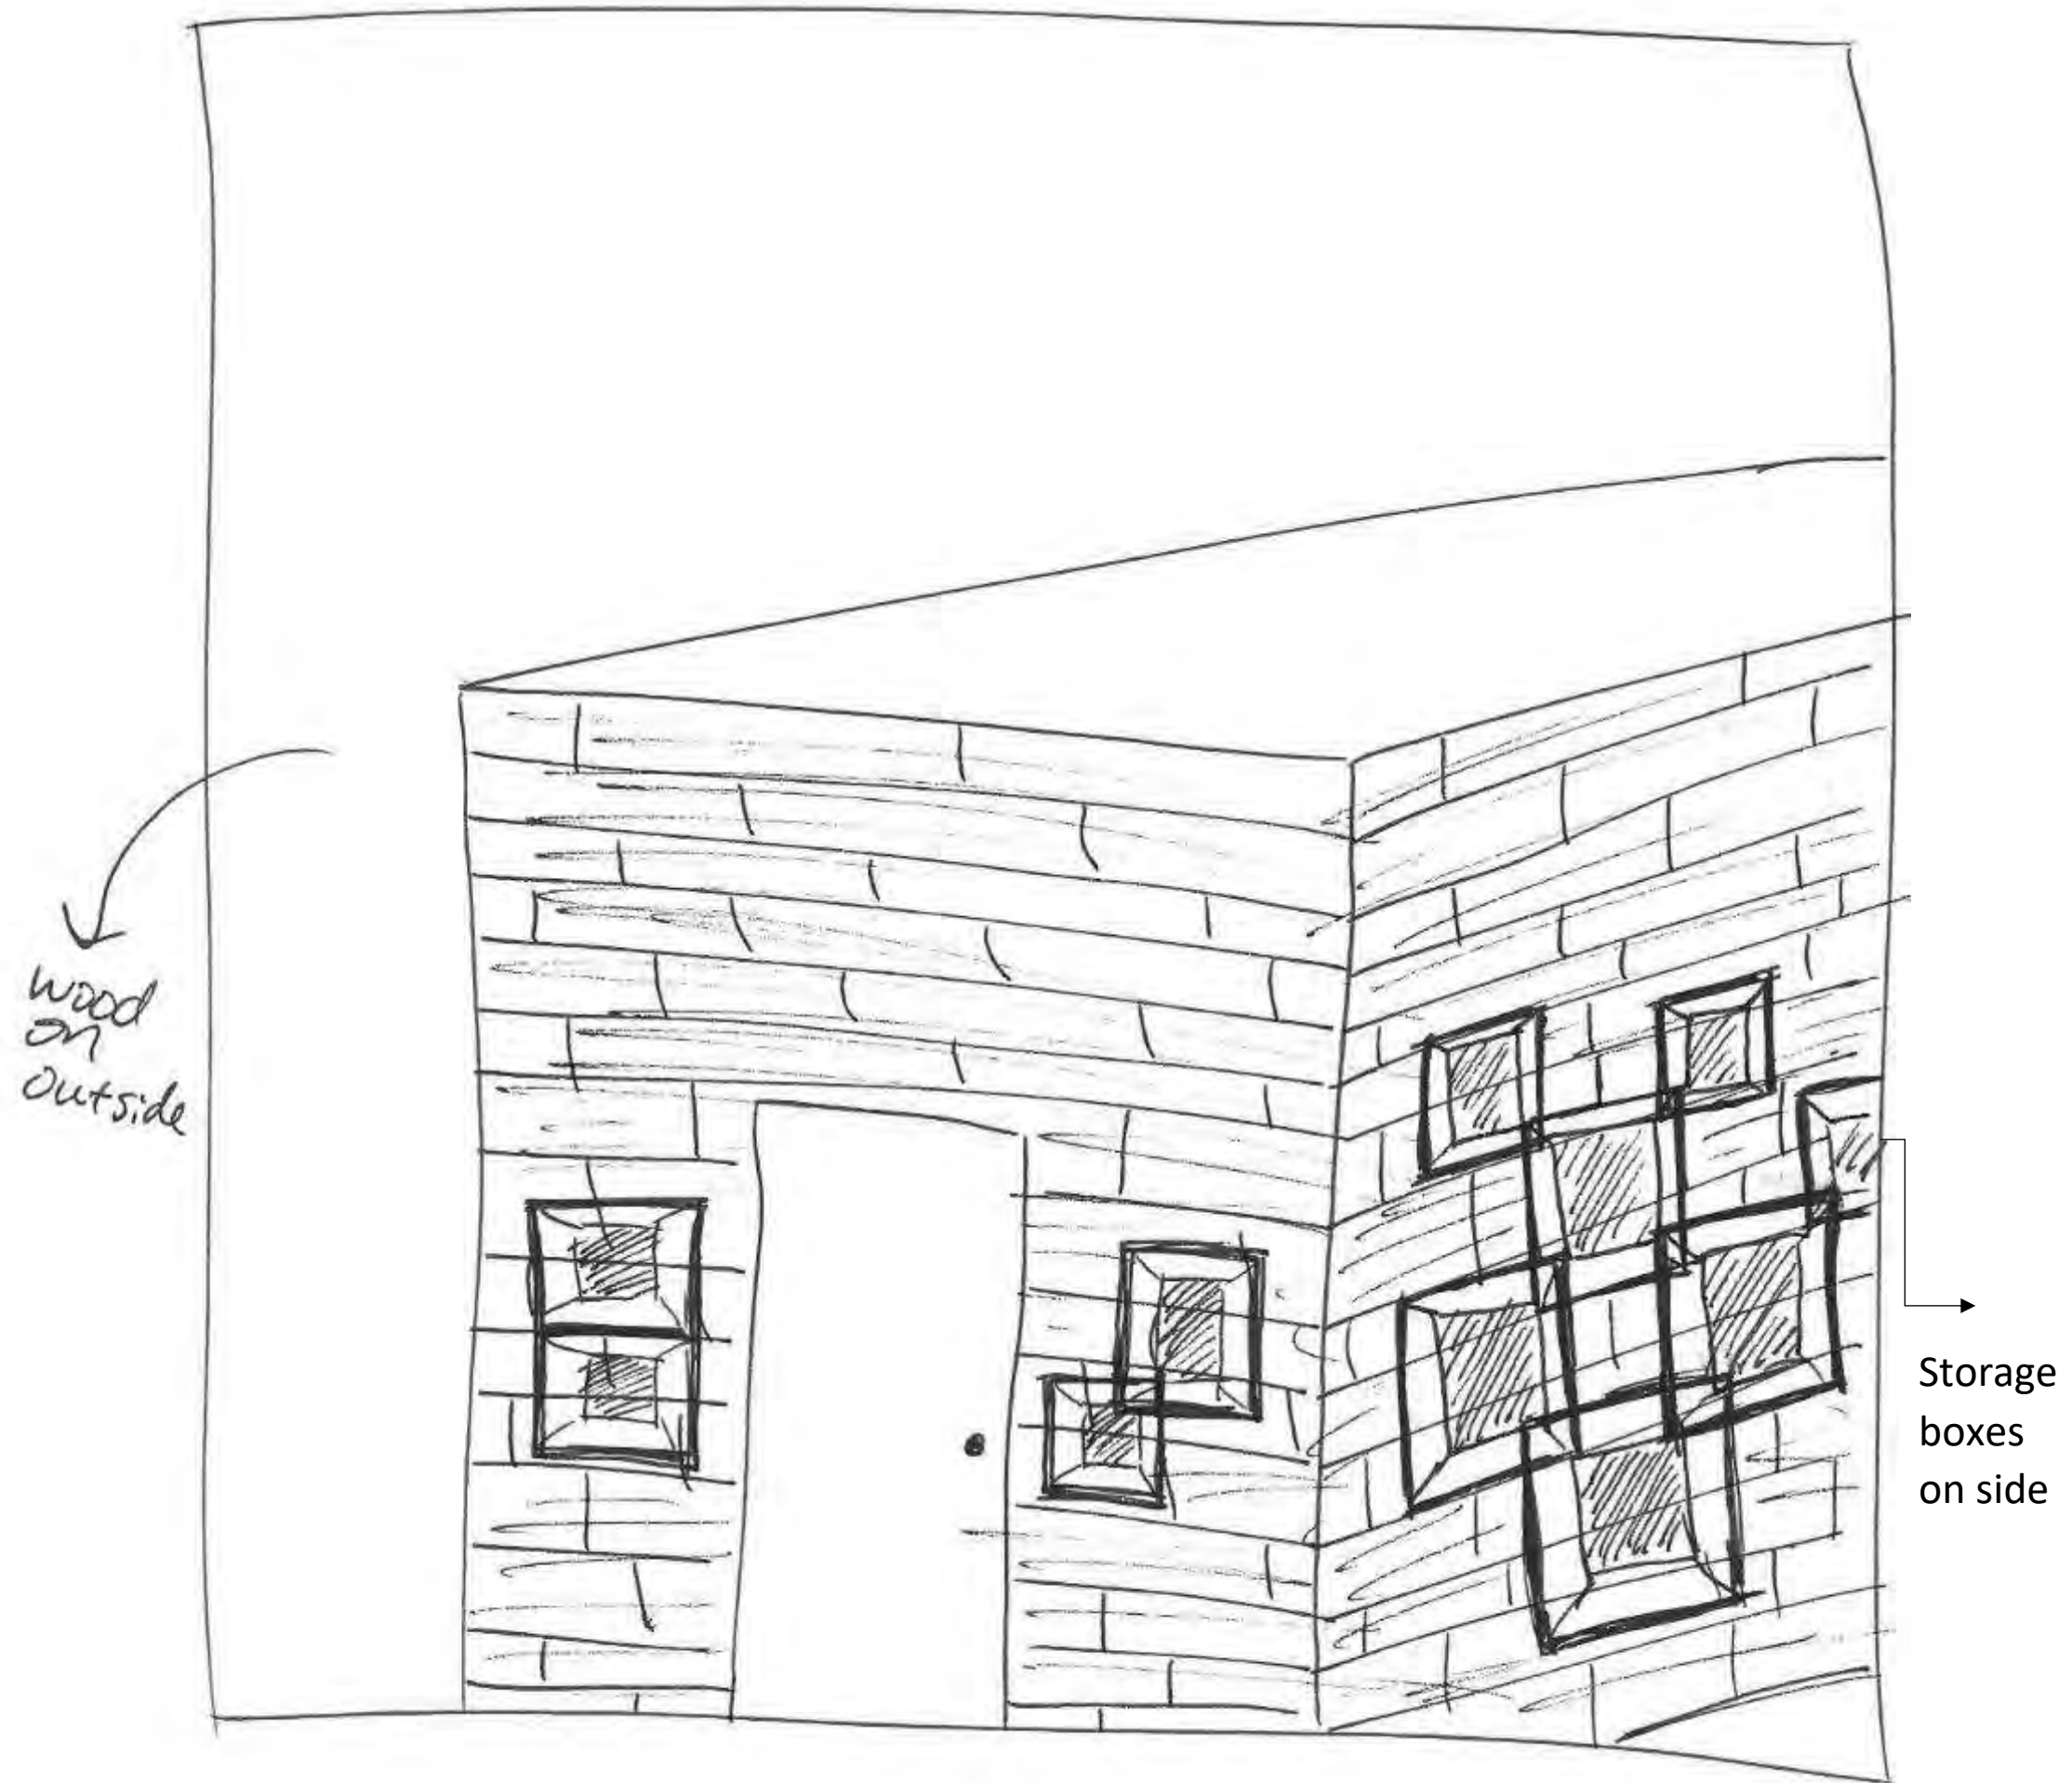


Problem

Resolution

Sketches

Back of House: Floor
Plan 2

Tiffany Alexander
IDSN 2102 F19

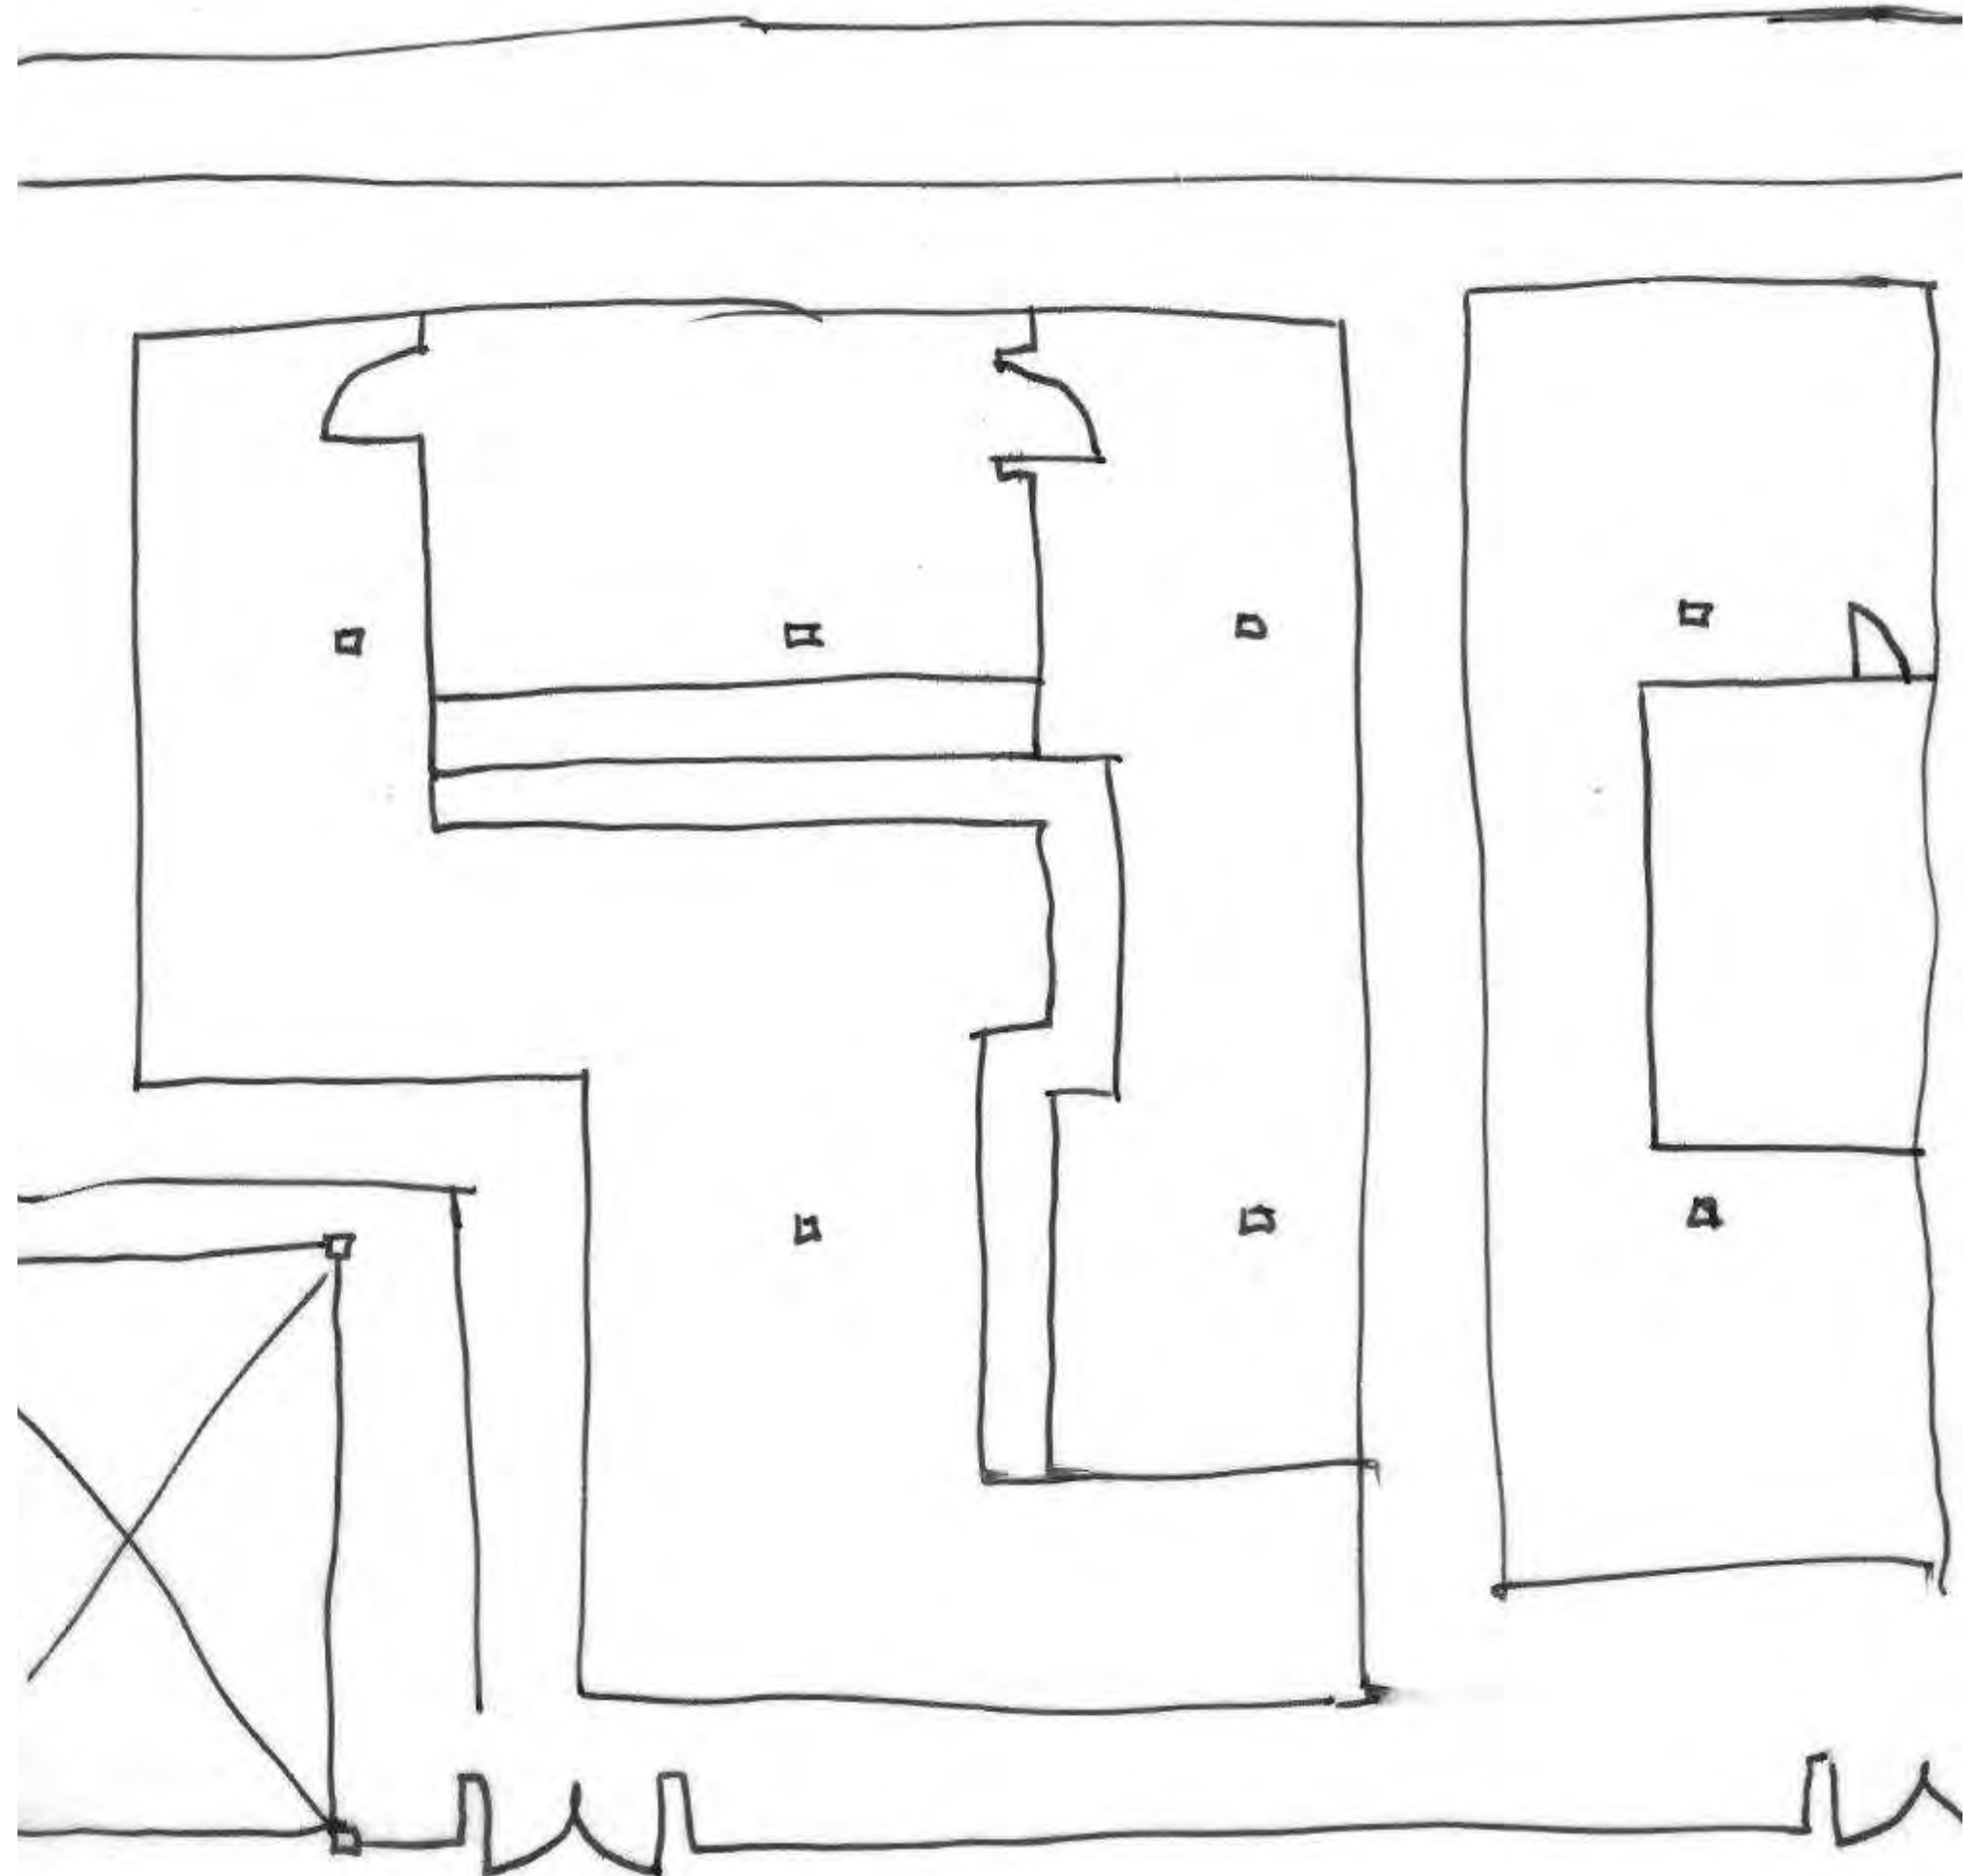


Problem

Resolution

Sketches

**Back of House:
Elevation**

**Tiffany Alexander
IDSN 2102 F19**

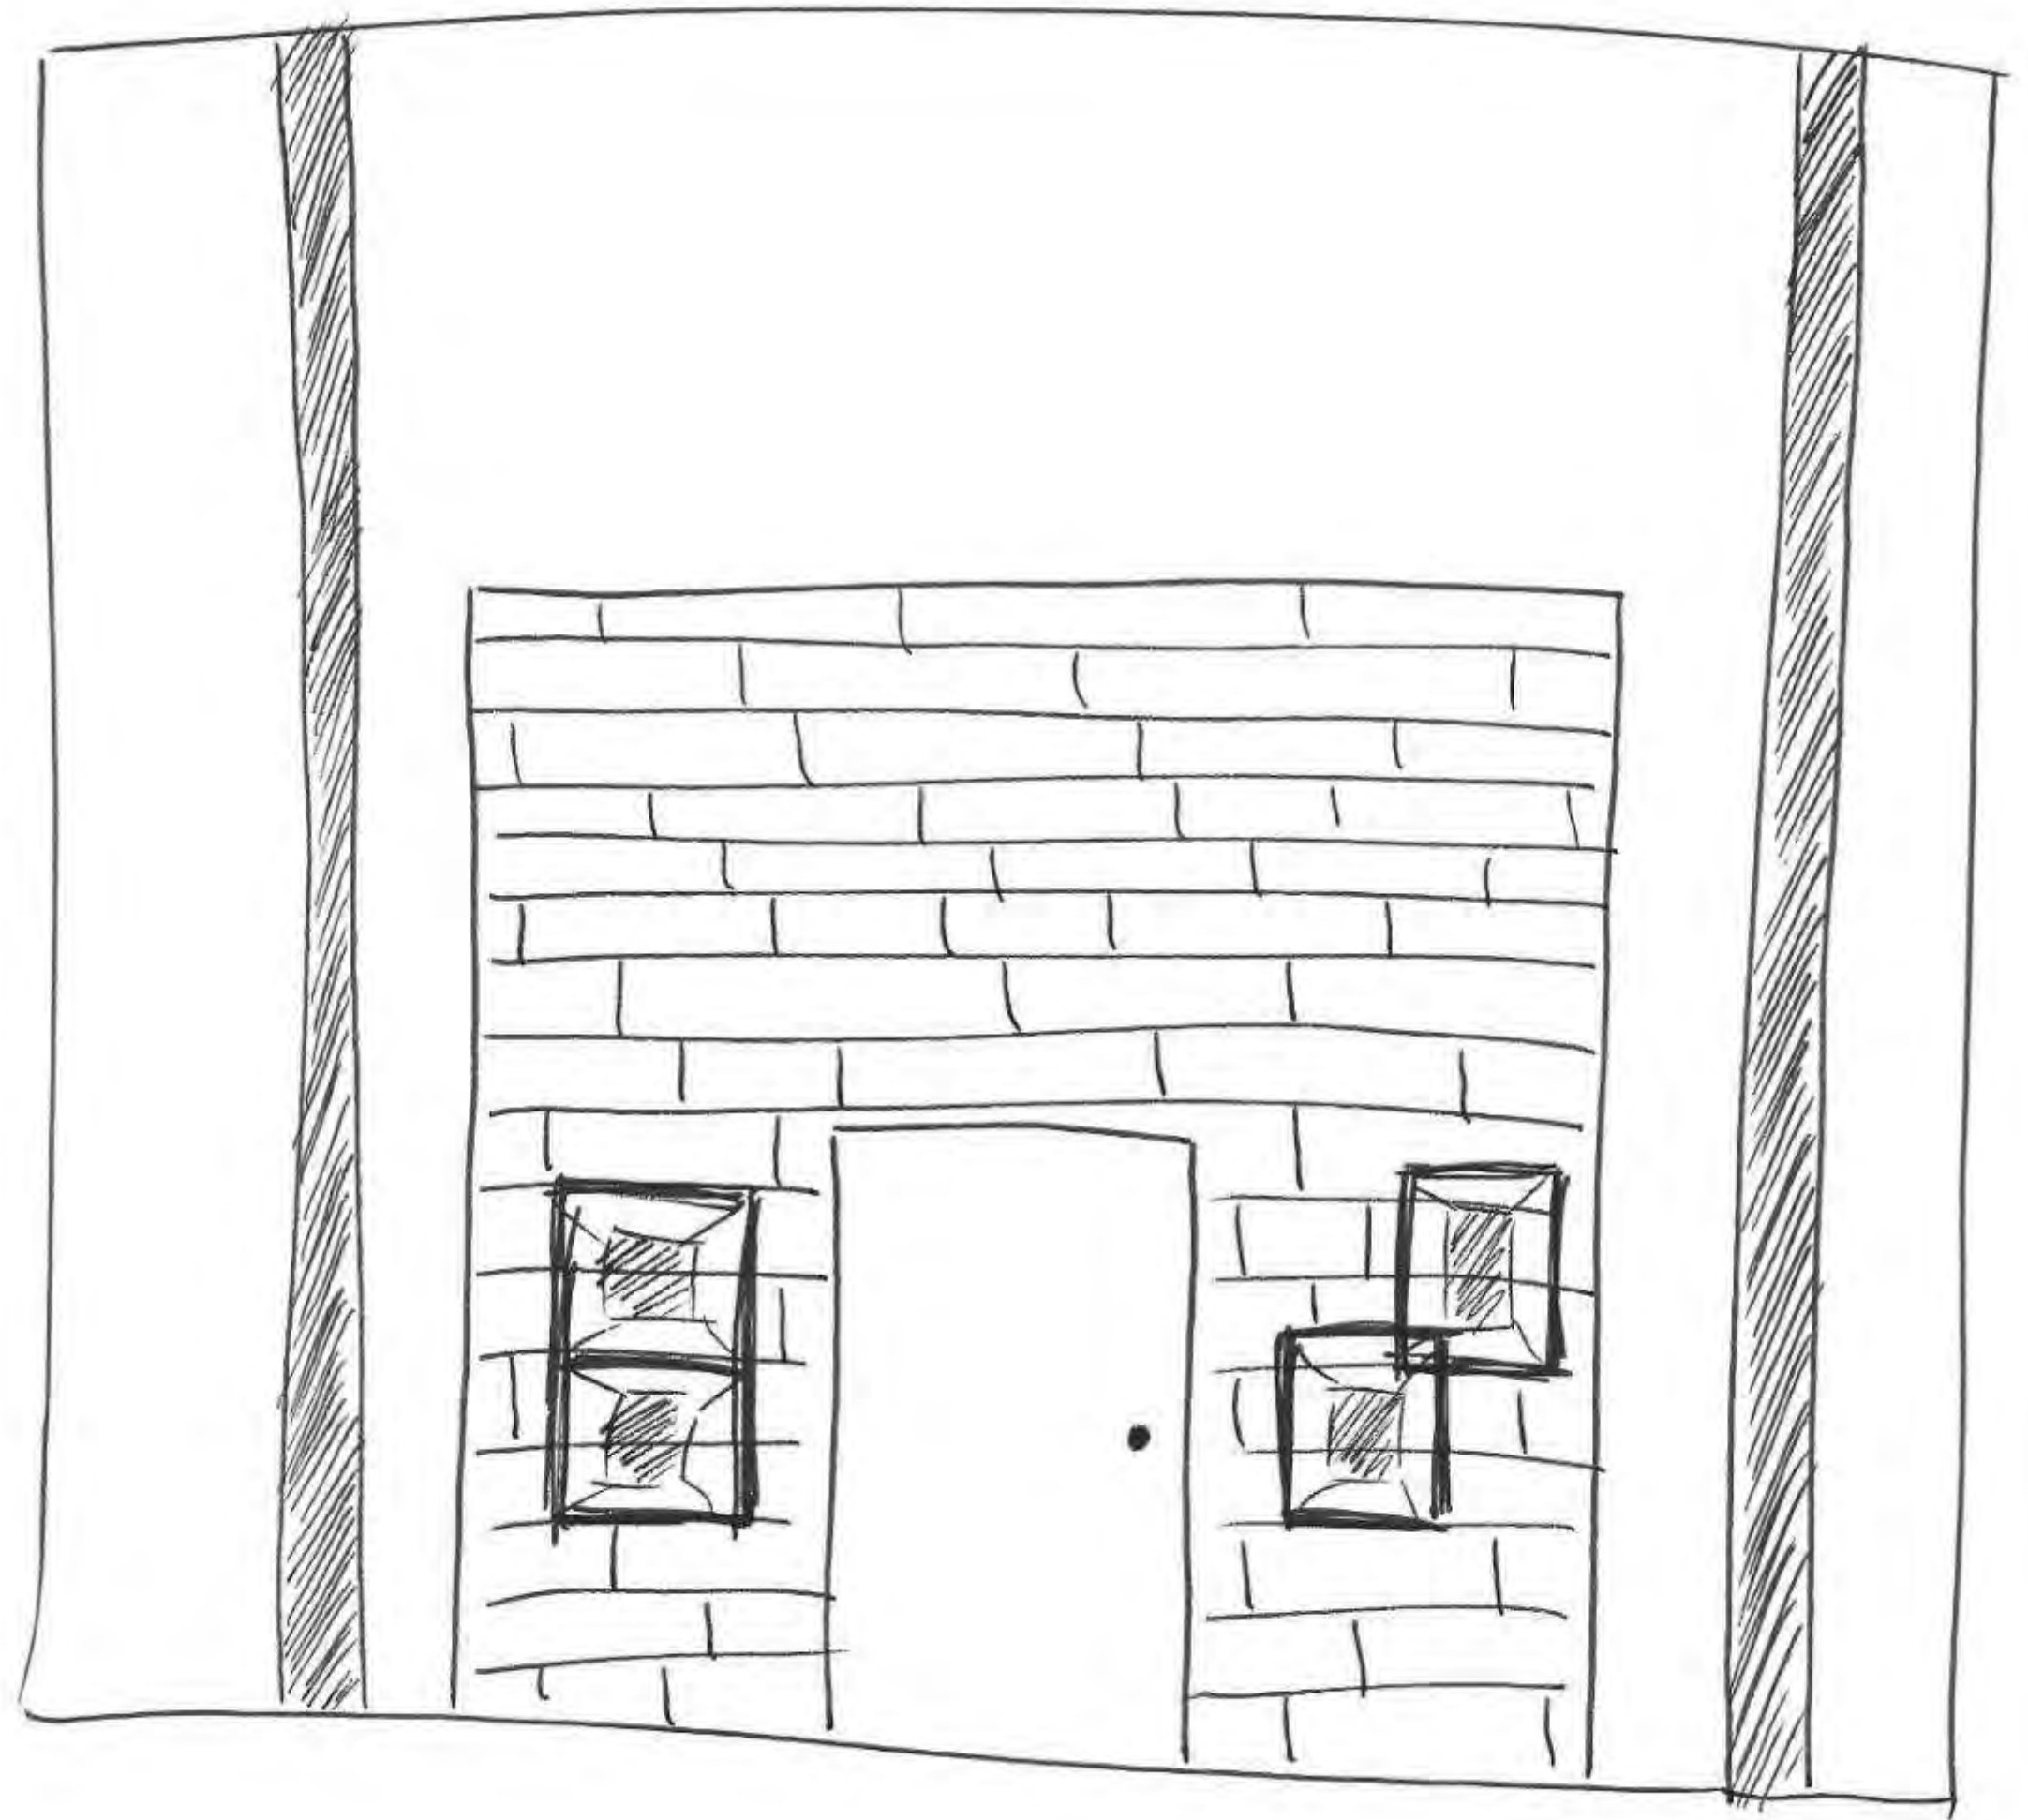


Problem

Resolution

Sketches

**Back of House:
Perspective**

**Tiffany Alexander
IDSN 2102 F19**

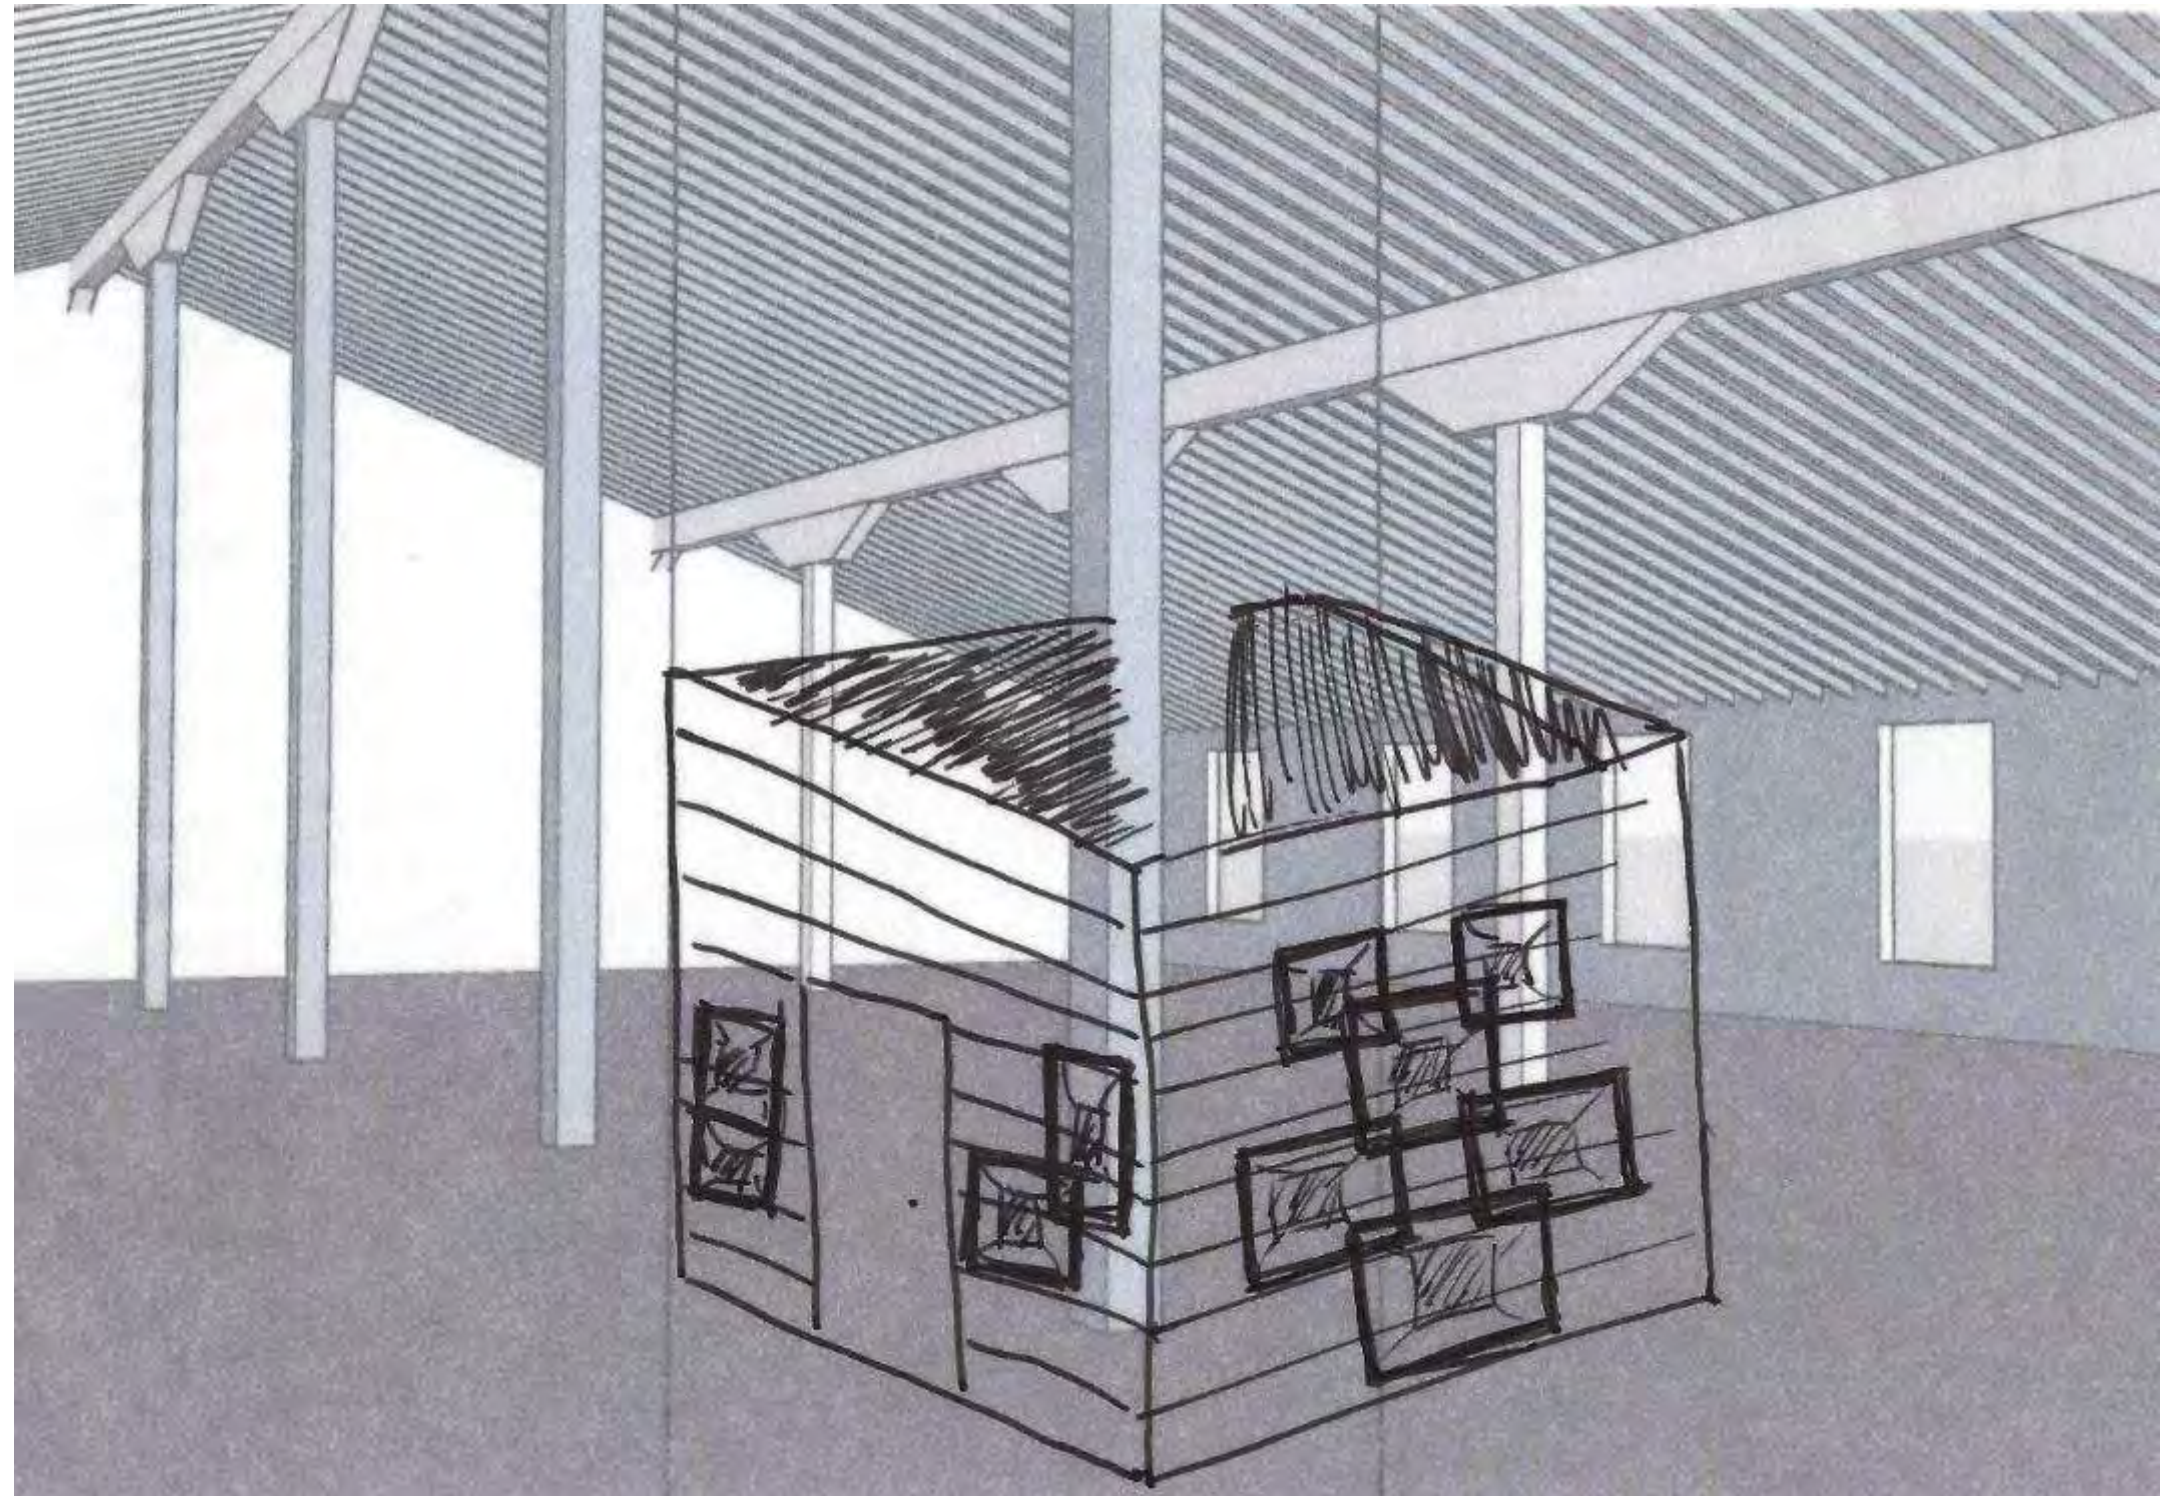


AutoCAD -
Preliminary
Furniture Plans

Plan 1

Scale: 1/8"=1'0"

Tiffany Alexander
IDSN 2102 F1

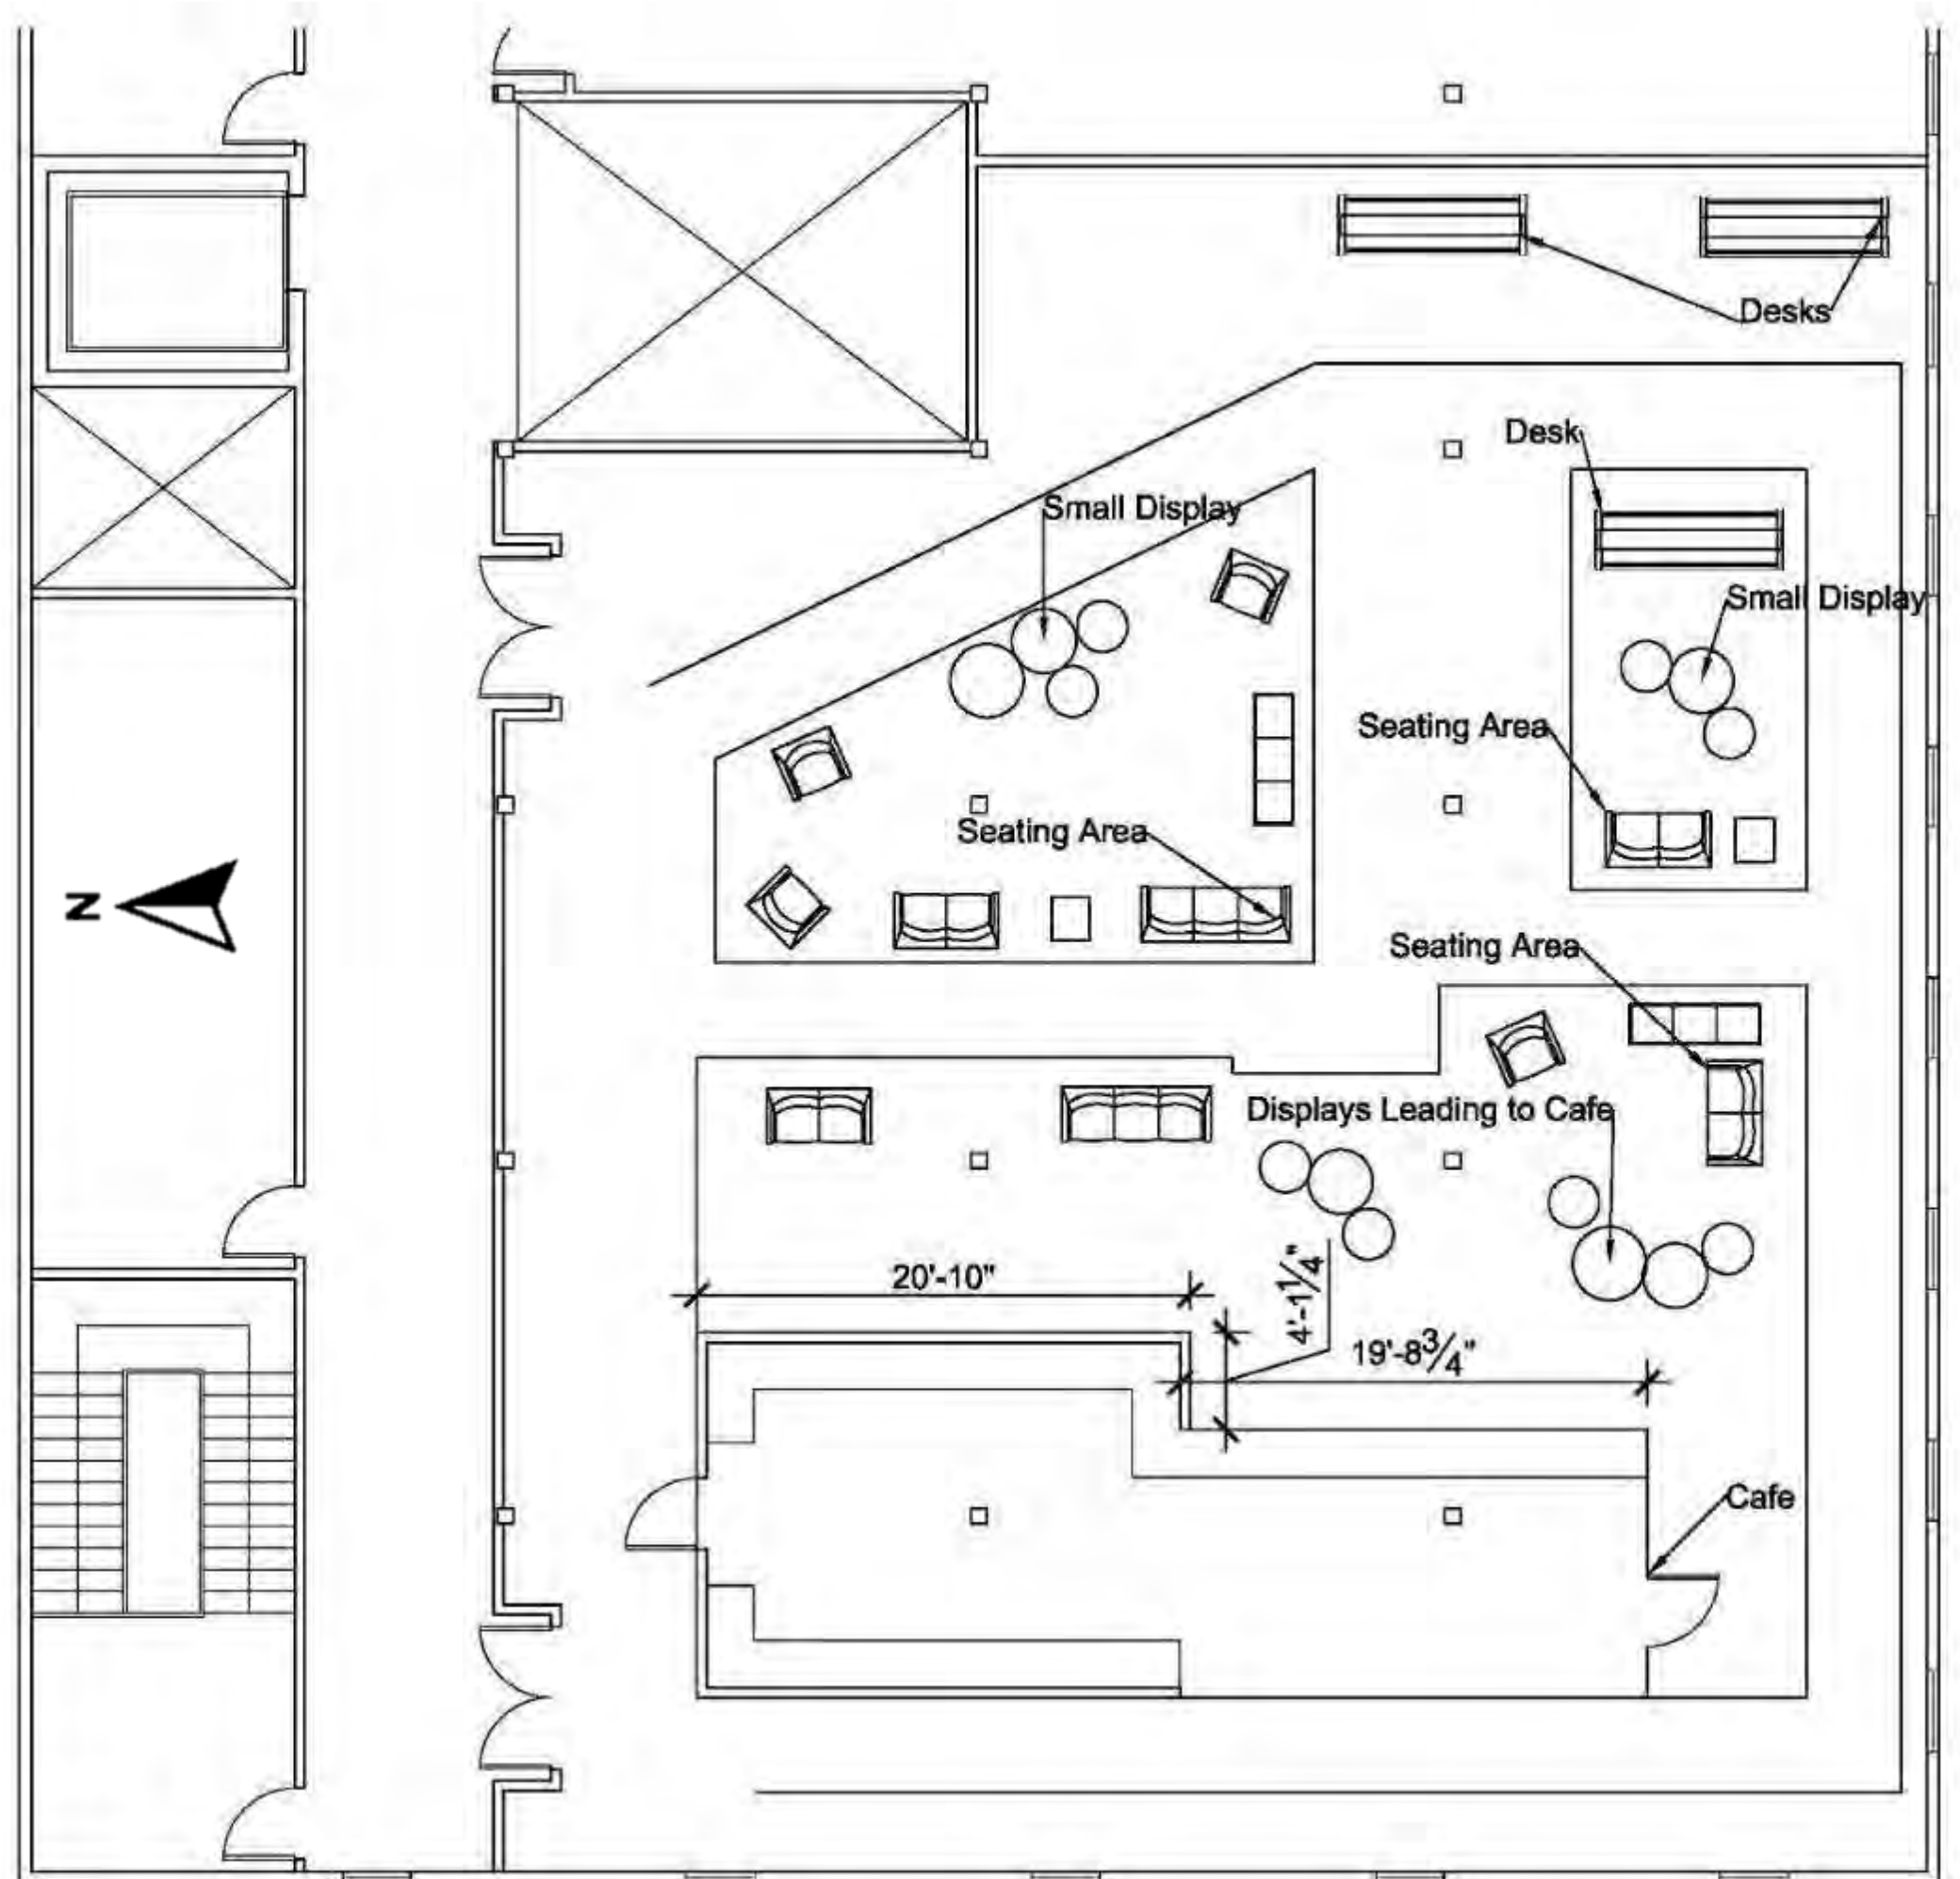


AutoCAD -
Preliminary
Furniture Plans

Plan 2

Scale: 1/8"=1'0"

Tiffany Alexander
IDSN 2102 F1

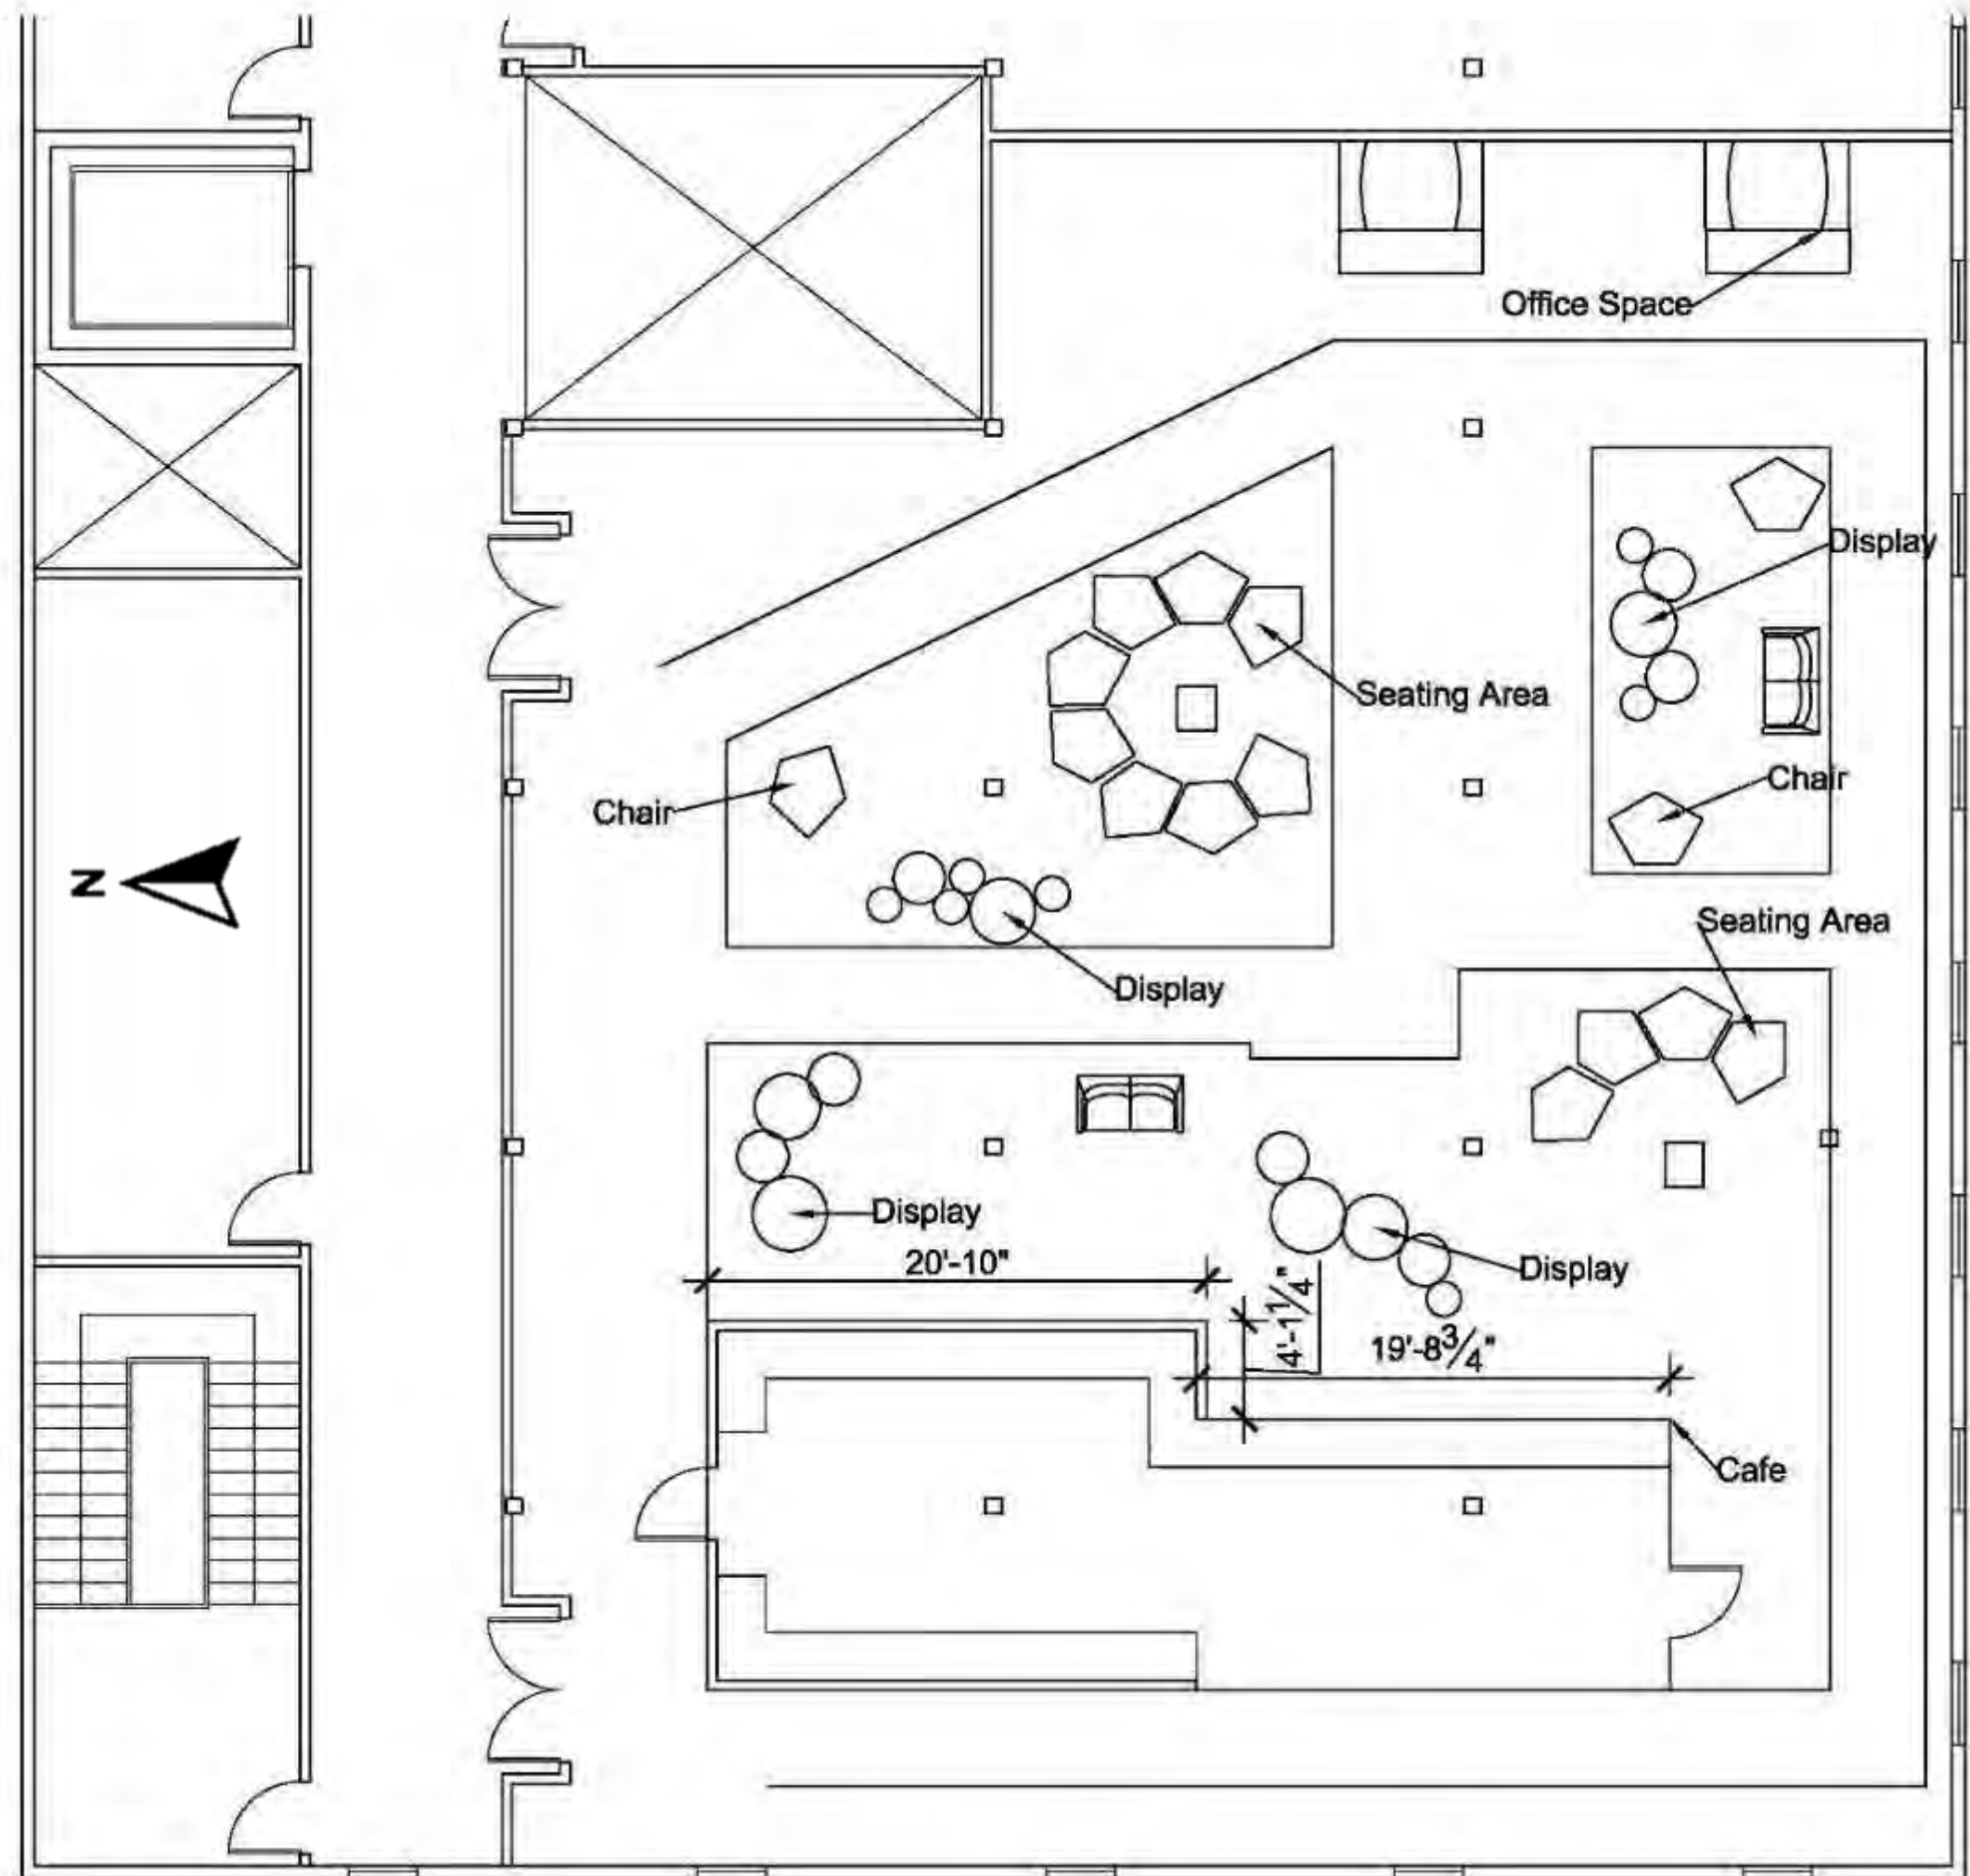


AutoCAD -
Preliminary
Furniture Plans

Plan 3

Scale: 1/8"=1'0"

Tiffany Alexander
IDSN 2102 F1



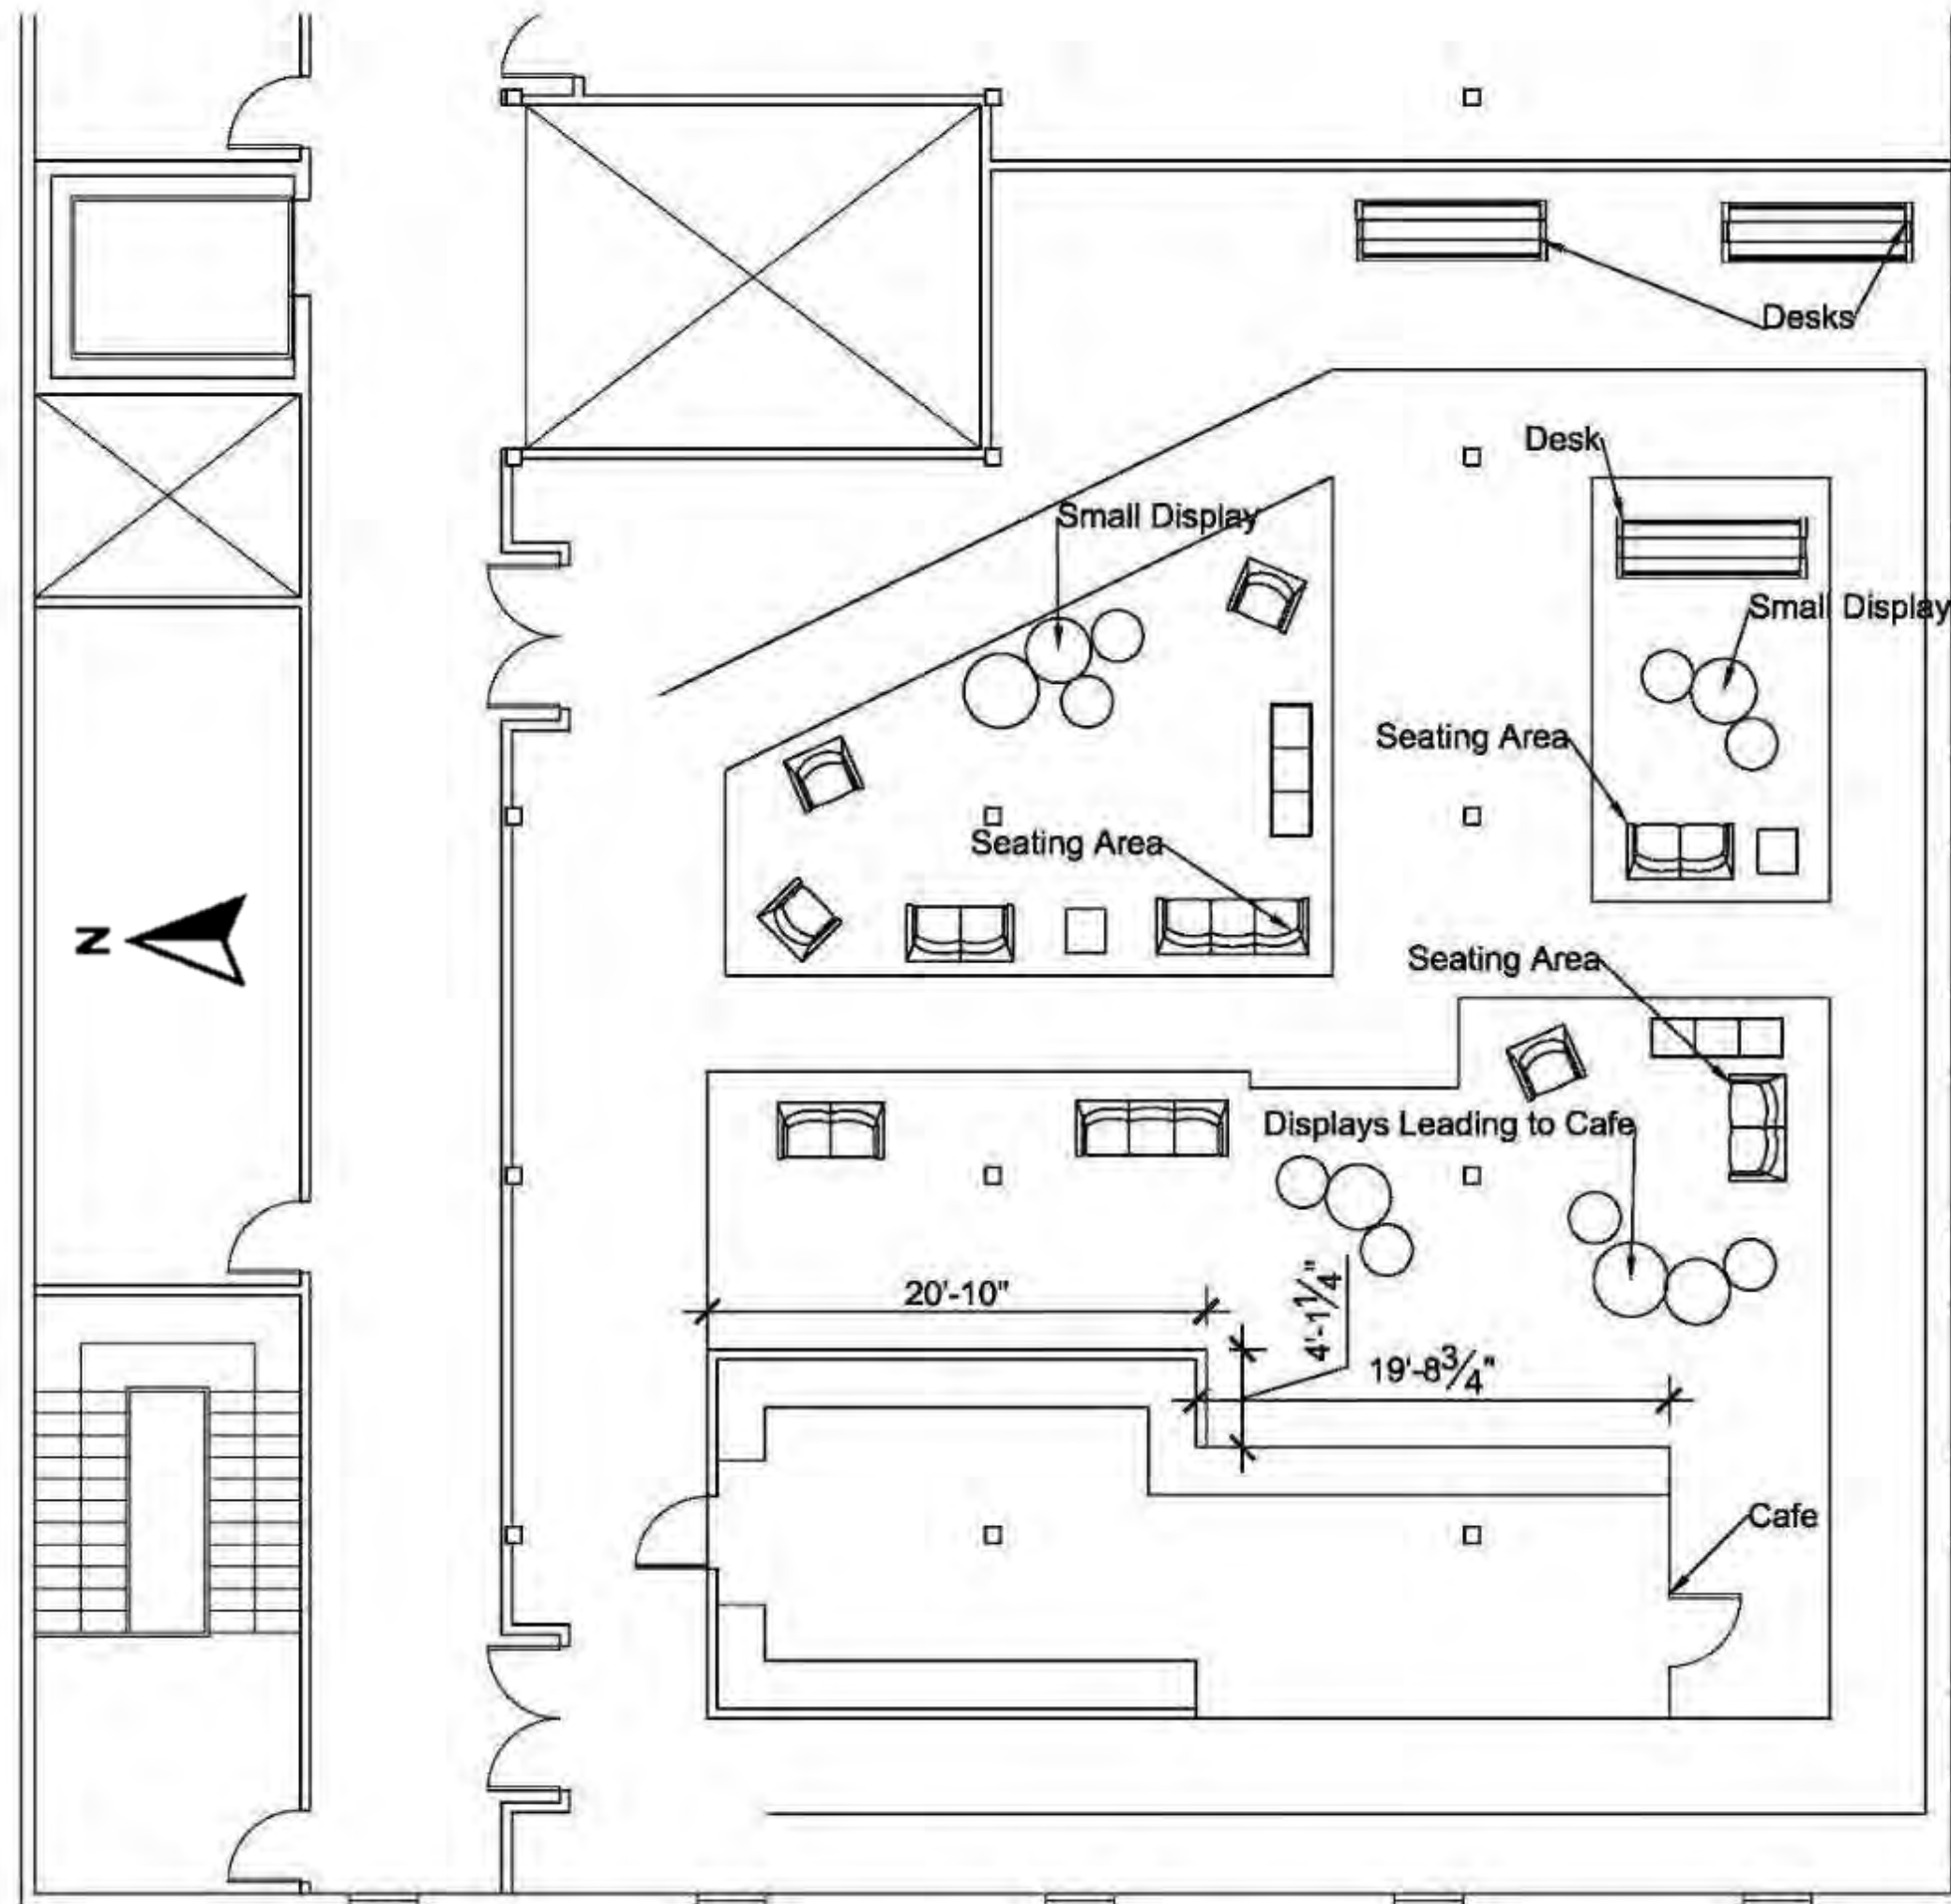


AutoCAD – Stair Floor Plans and Elevation

L Stair: Elevation and Floor Plans

Scale: 1/8"=1'0"

Tiffany Alexander
IDSN 2102 F1

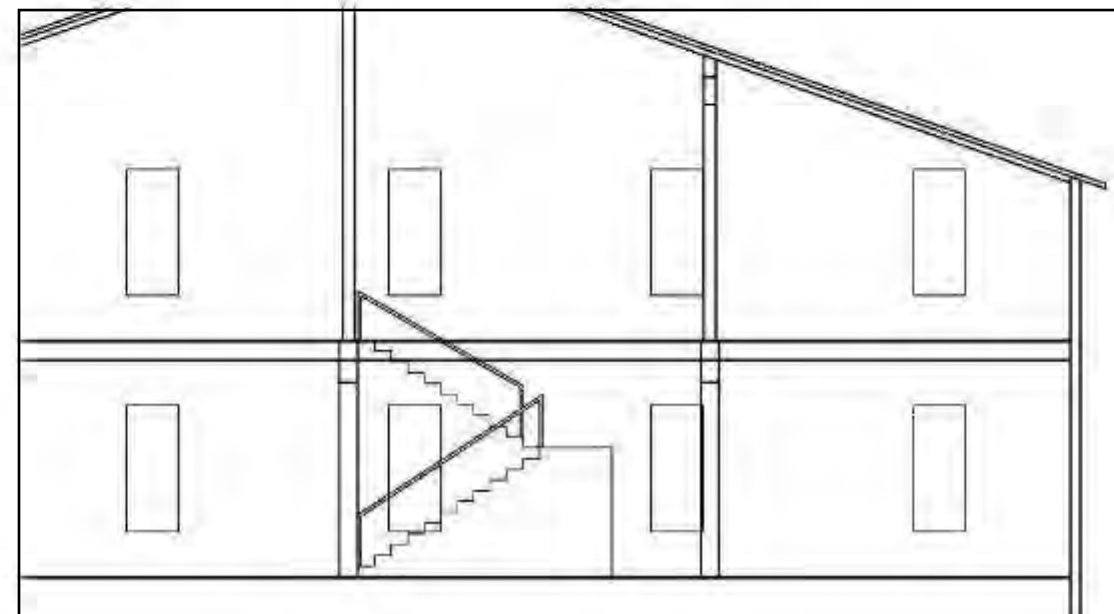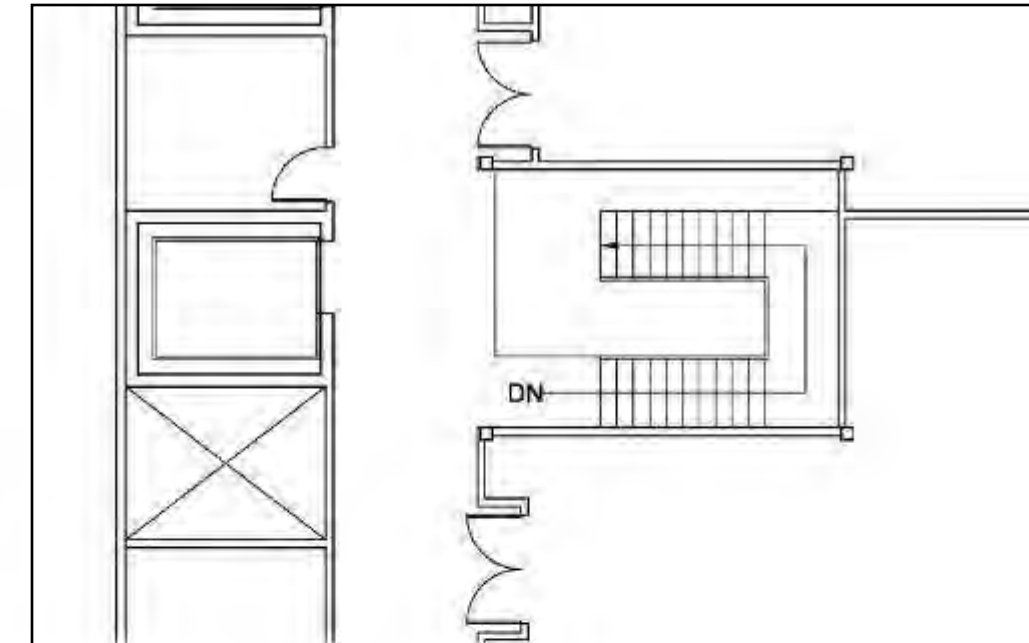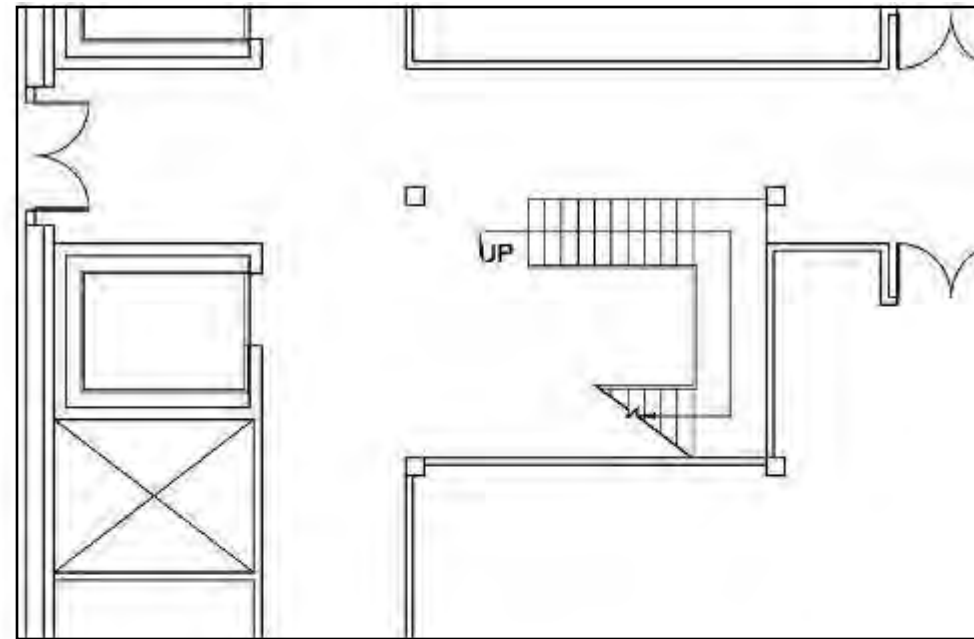

AutoCAD – Stair Floor Plans and Elevation

Scissor Stair: Elevation and Floor Plans

Scale: 1/8"=1'0"

Tiffany Alexander
IDSN 2102 F1

