




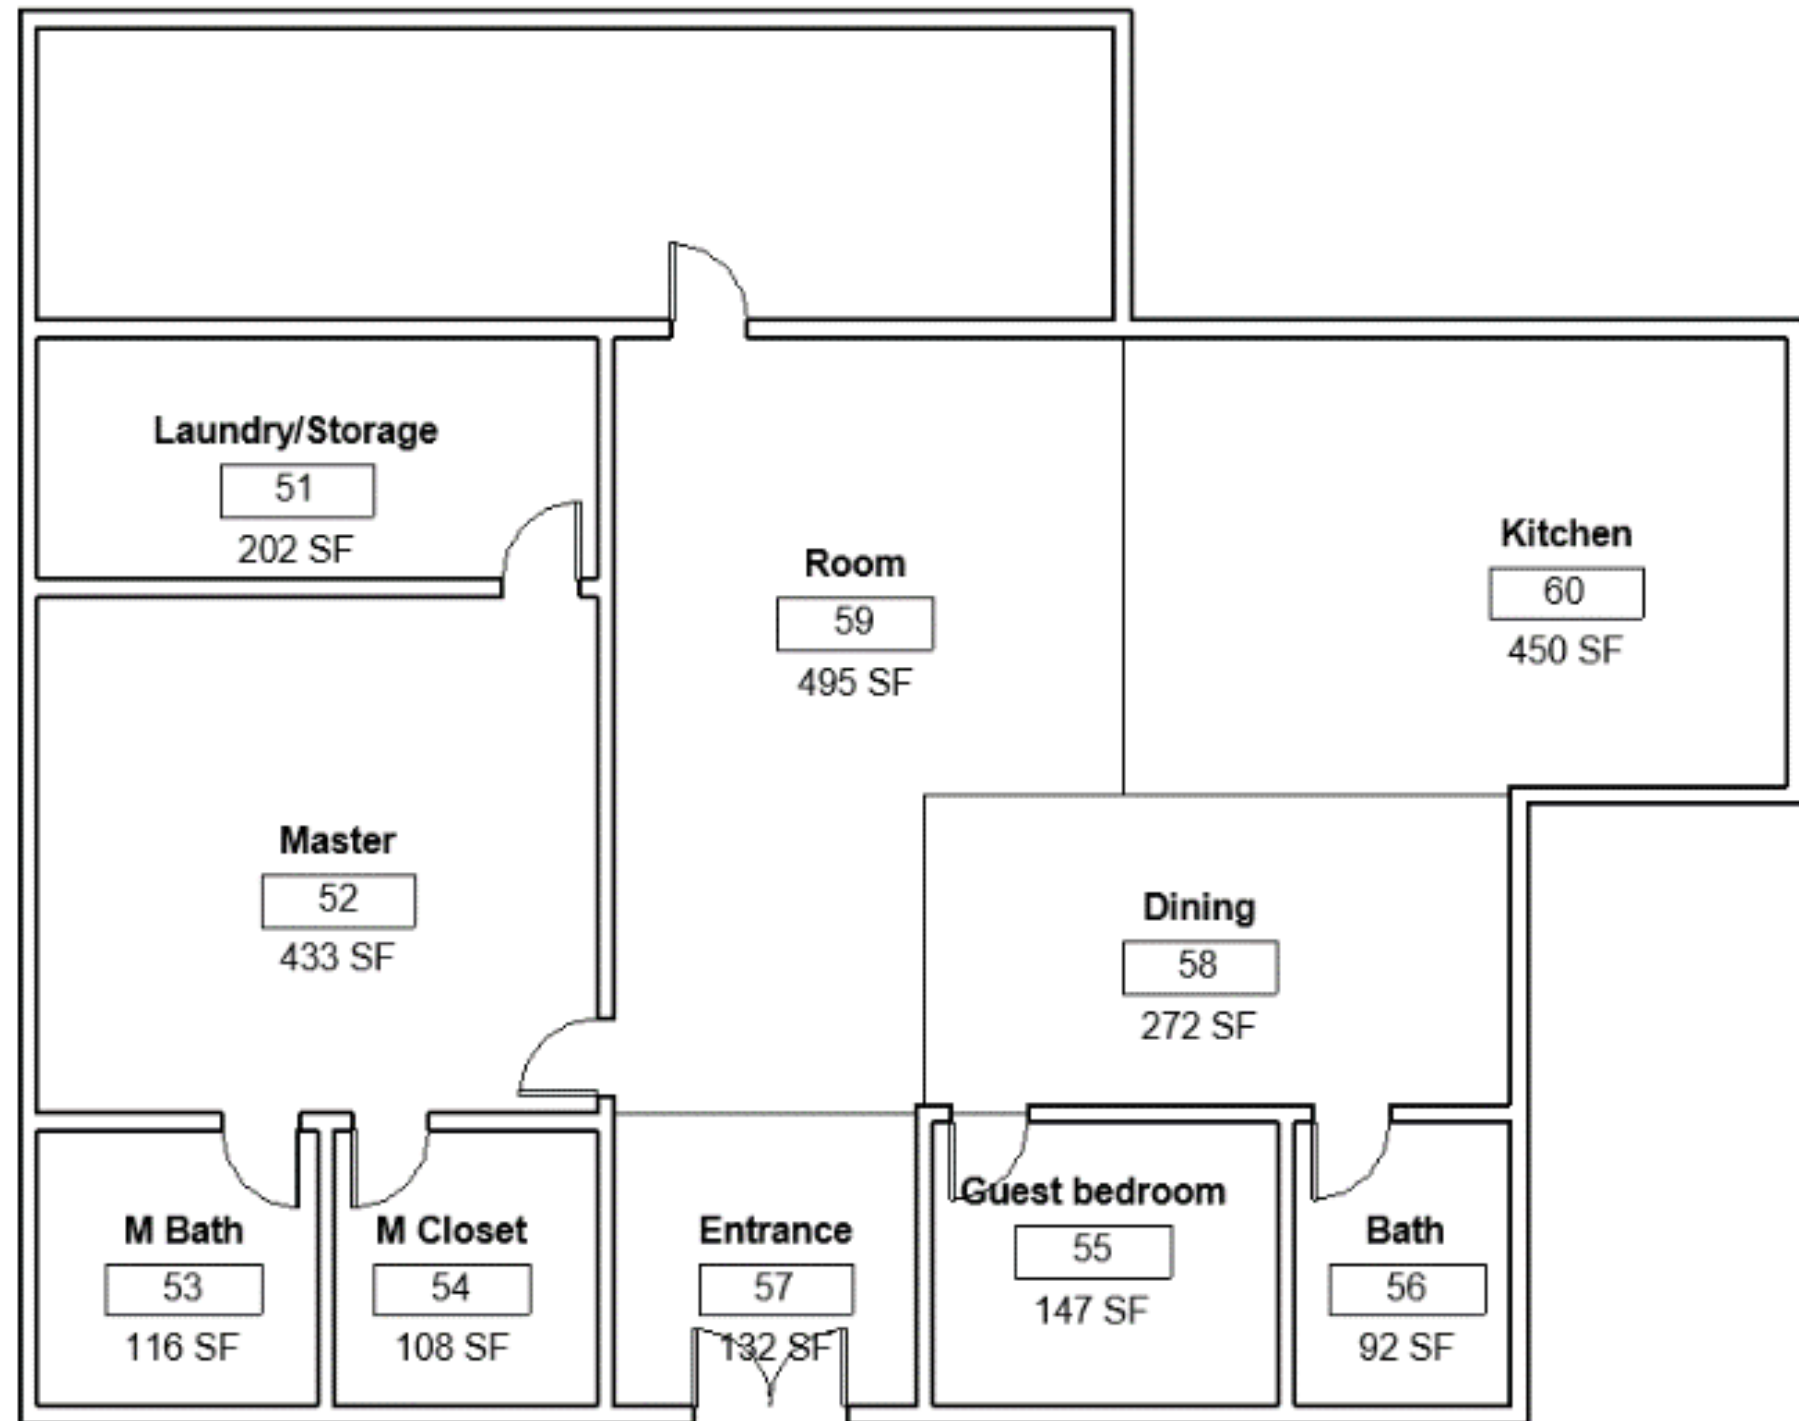
Portfolio 2

Rebecca Hodges
Senior Living
IDSN 3202
East Carolina
University




Space Plan 1

Not to Scale




Space Plan 2

Not to Scale

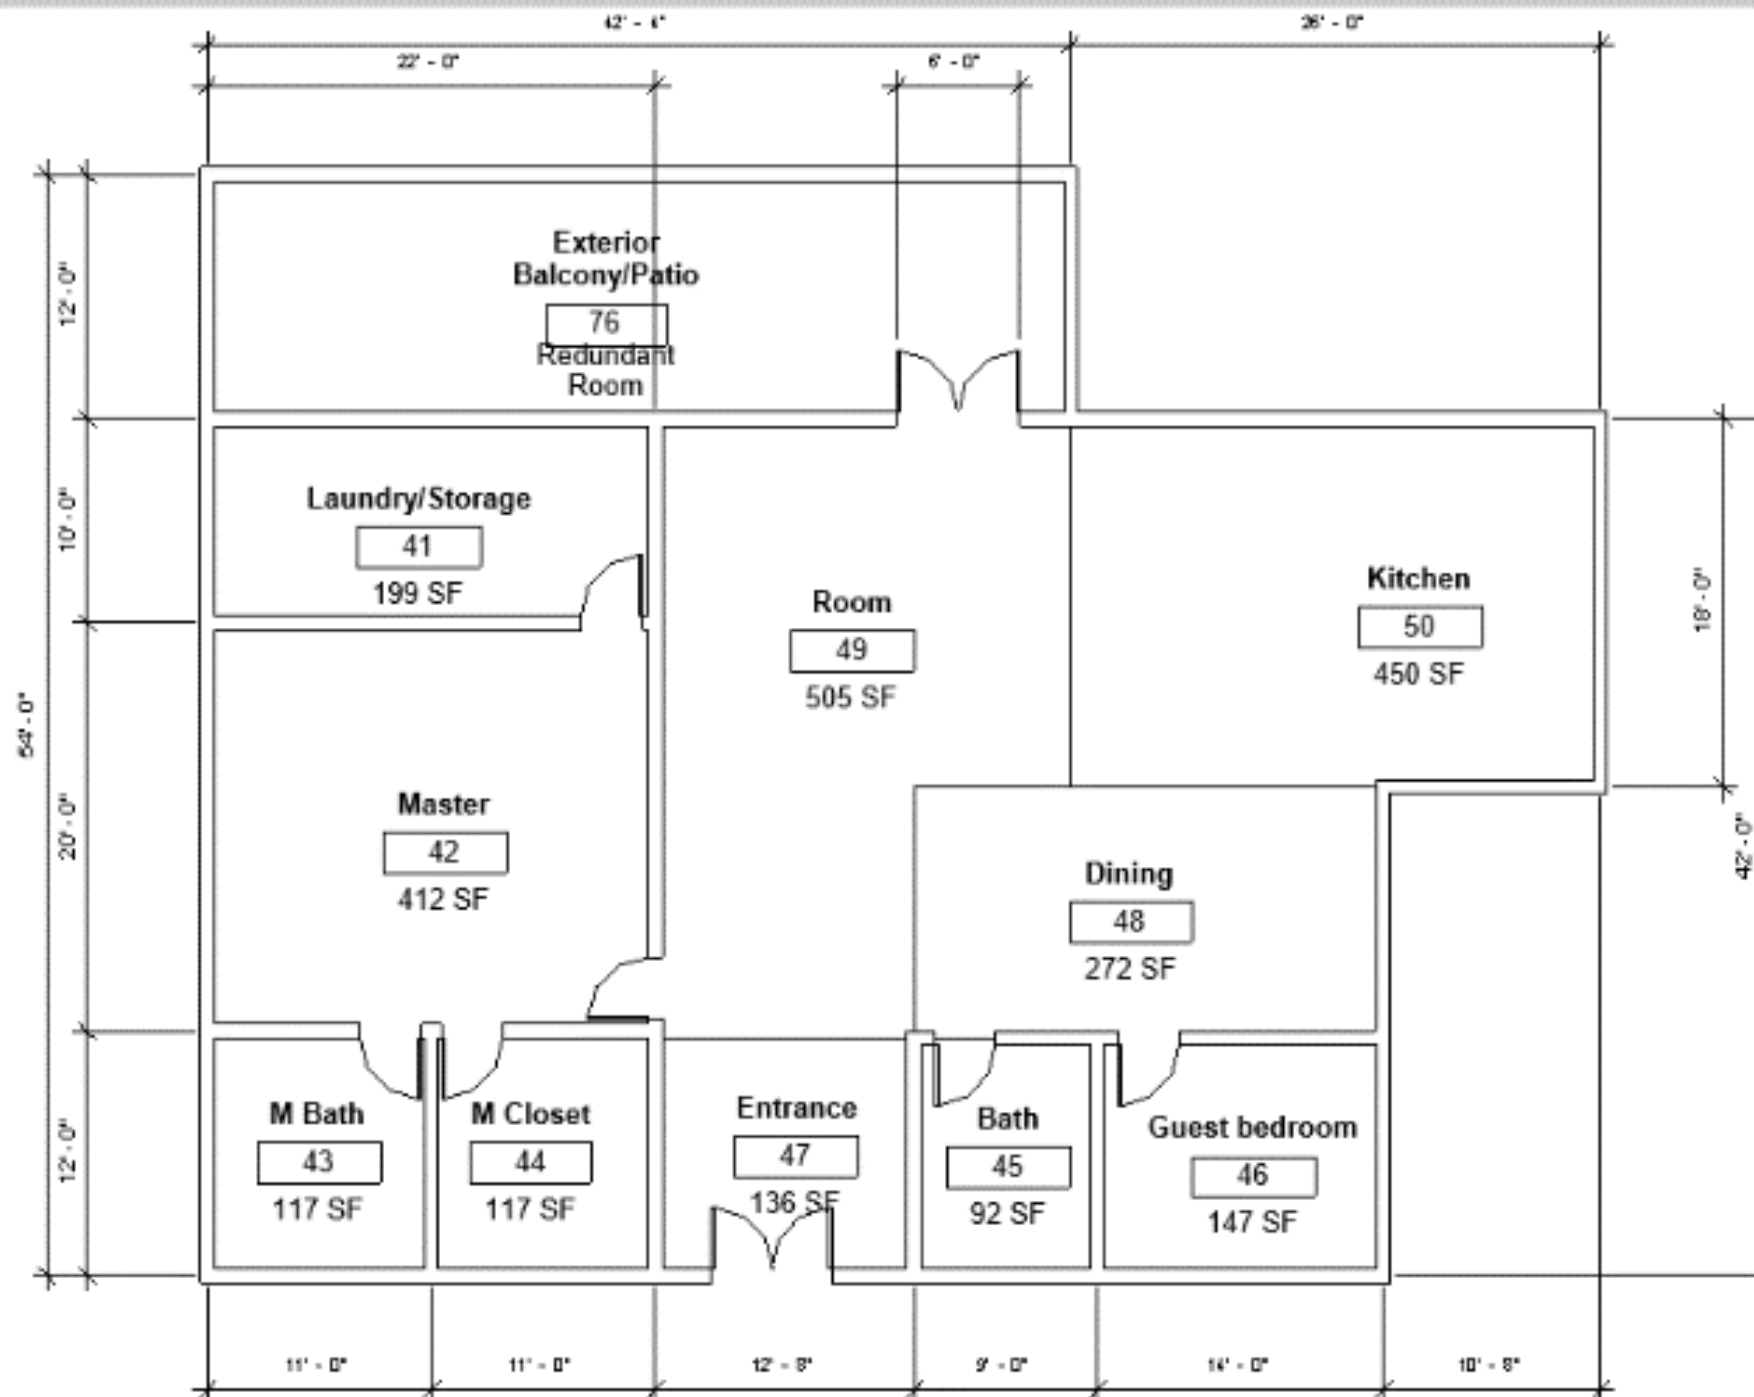


Space Plan 3

Not to Scale


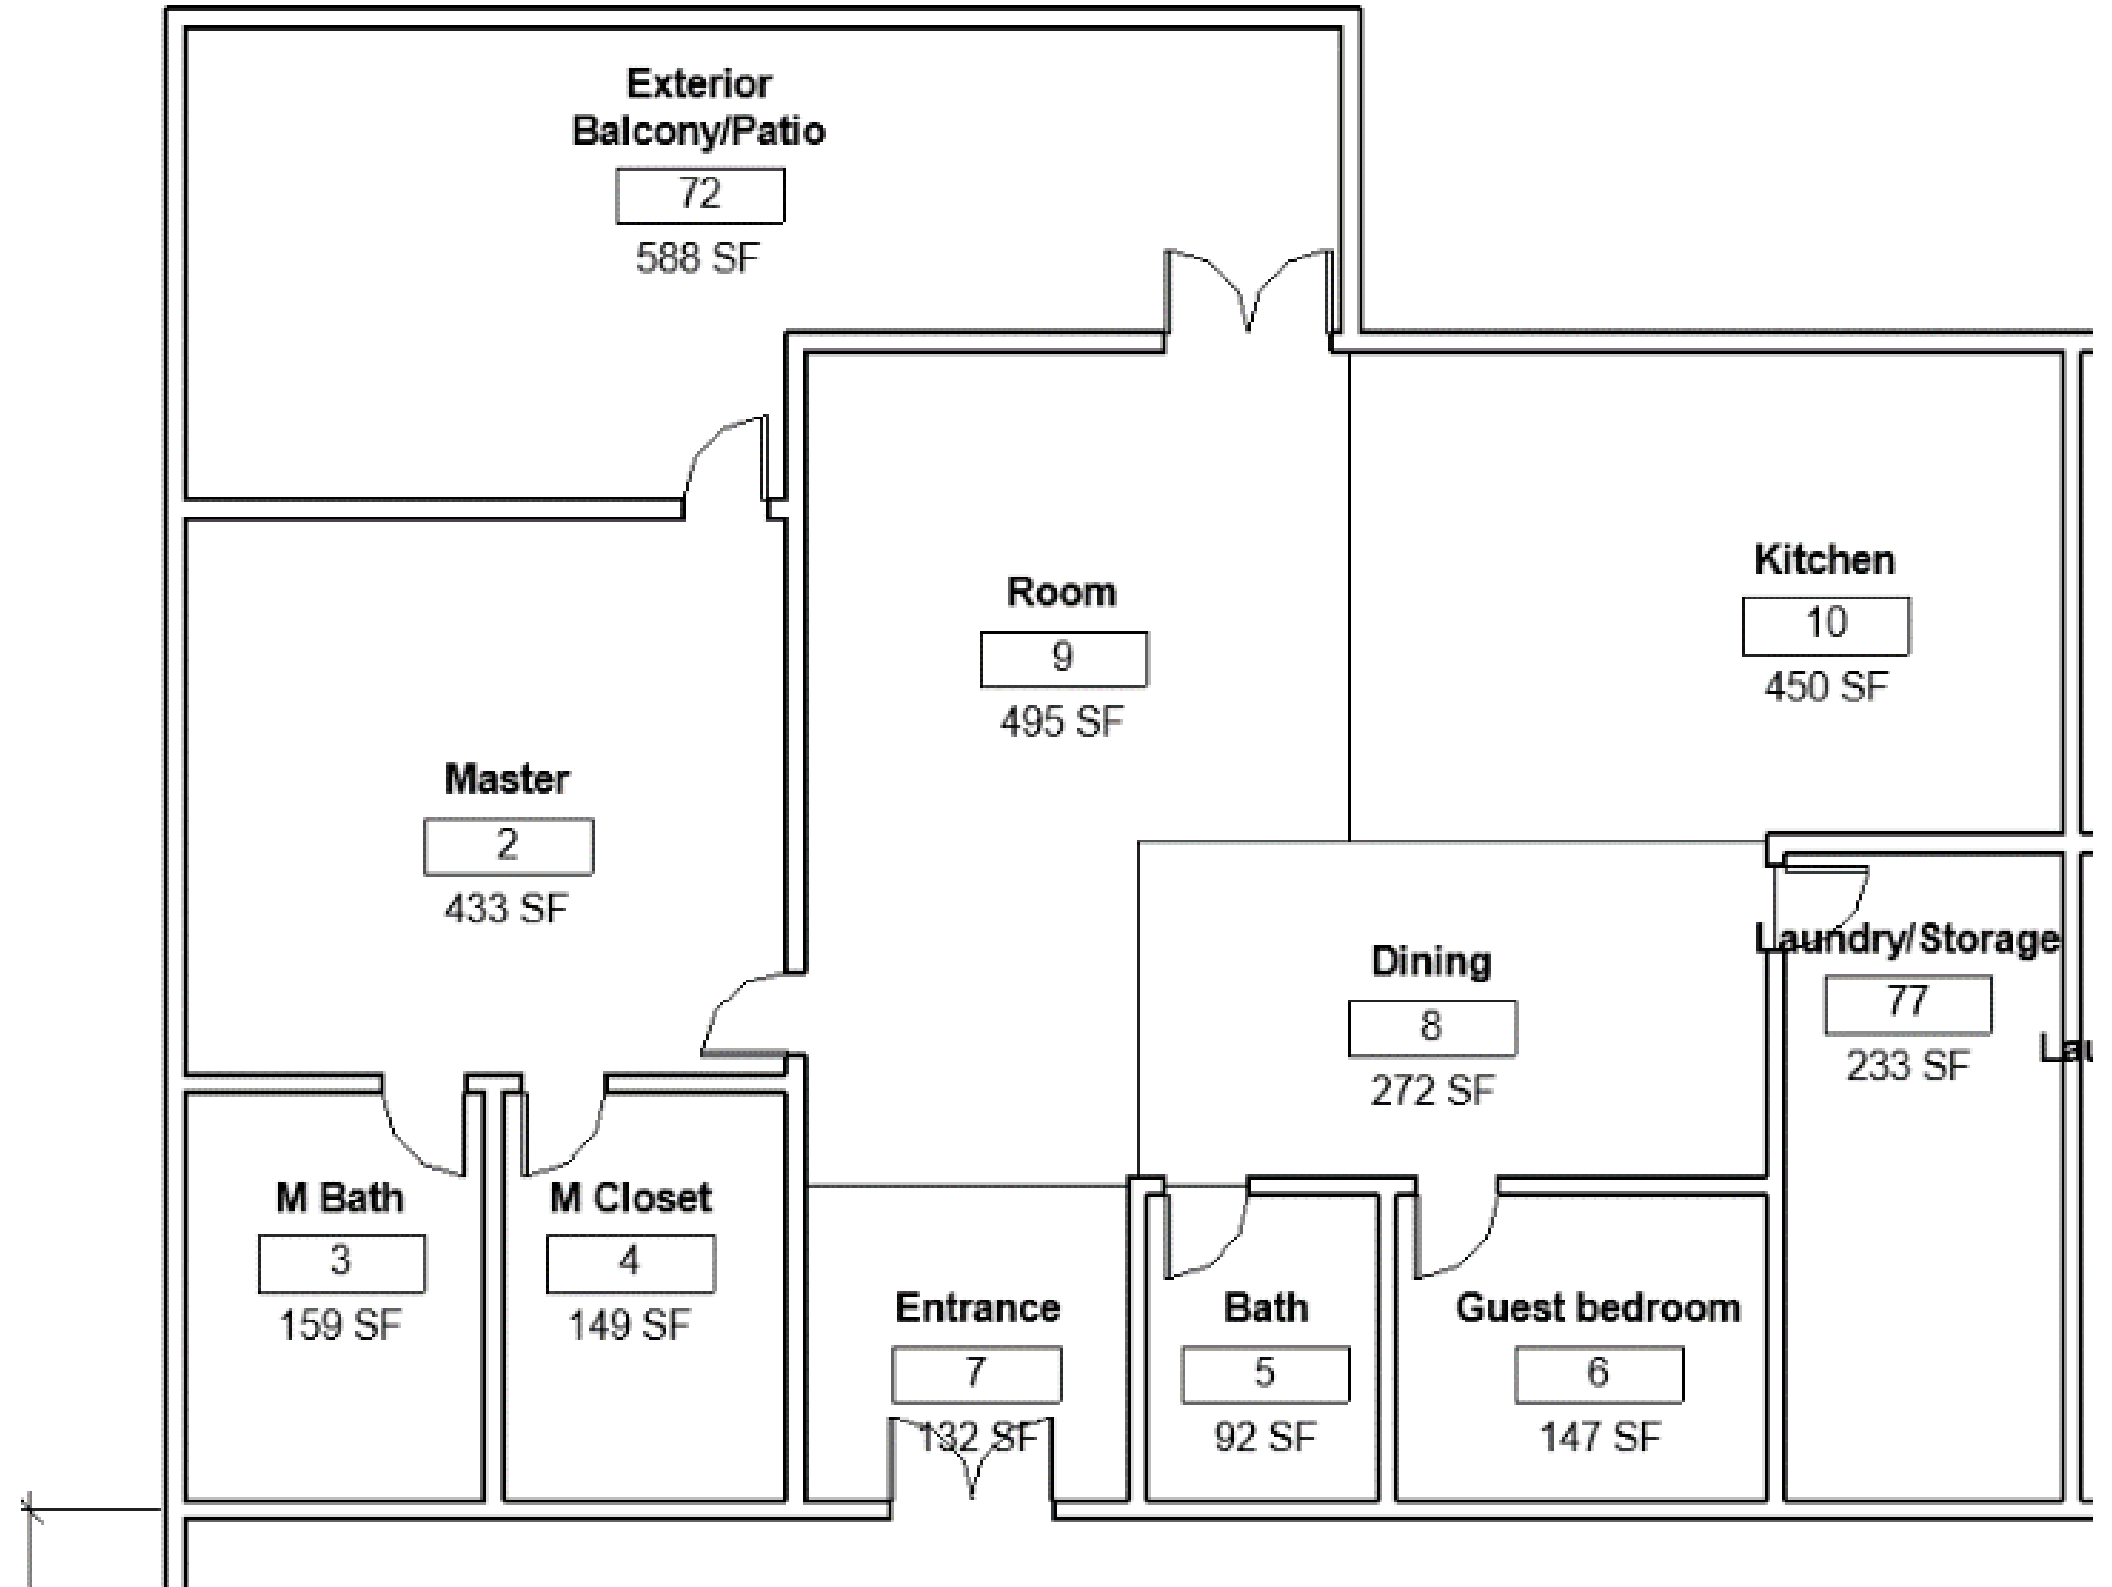





Space Plan 4




Not to Scale


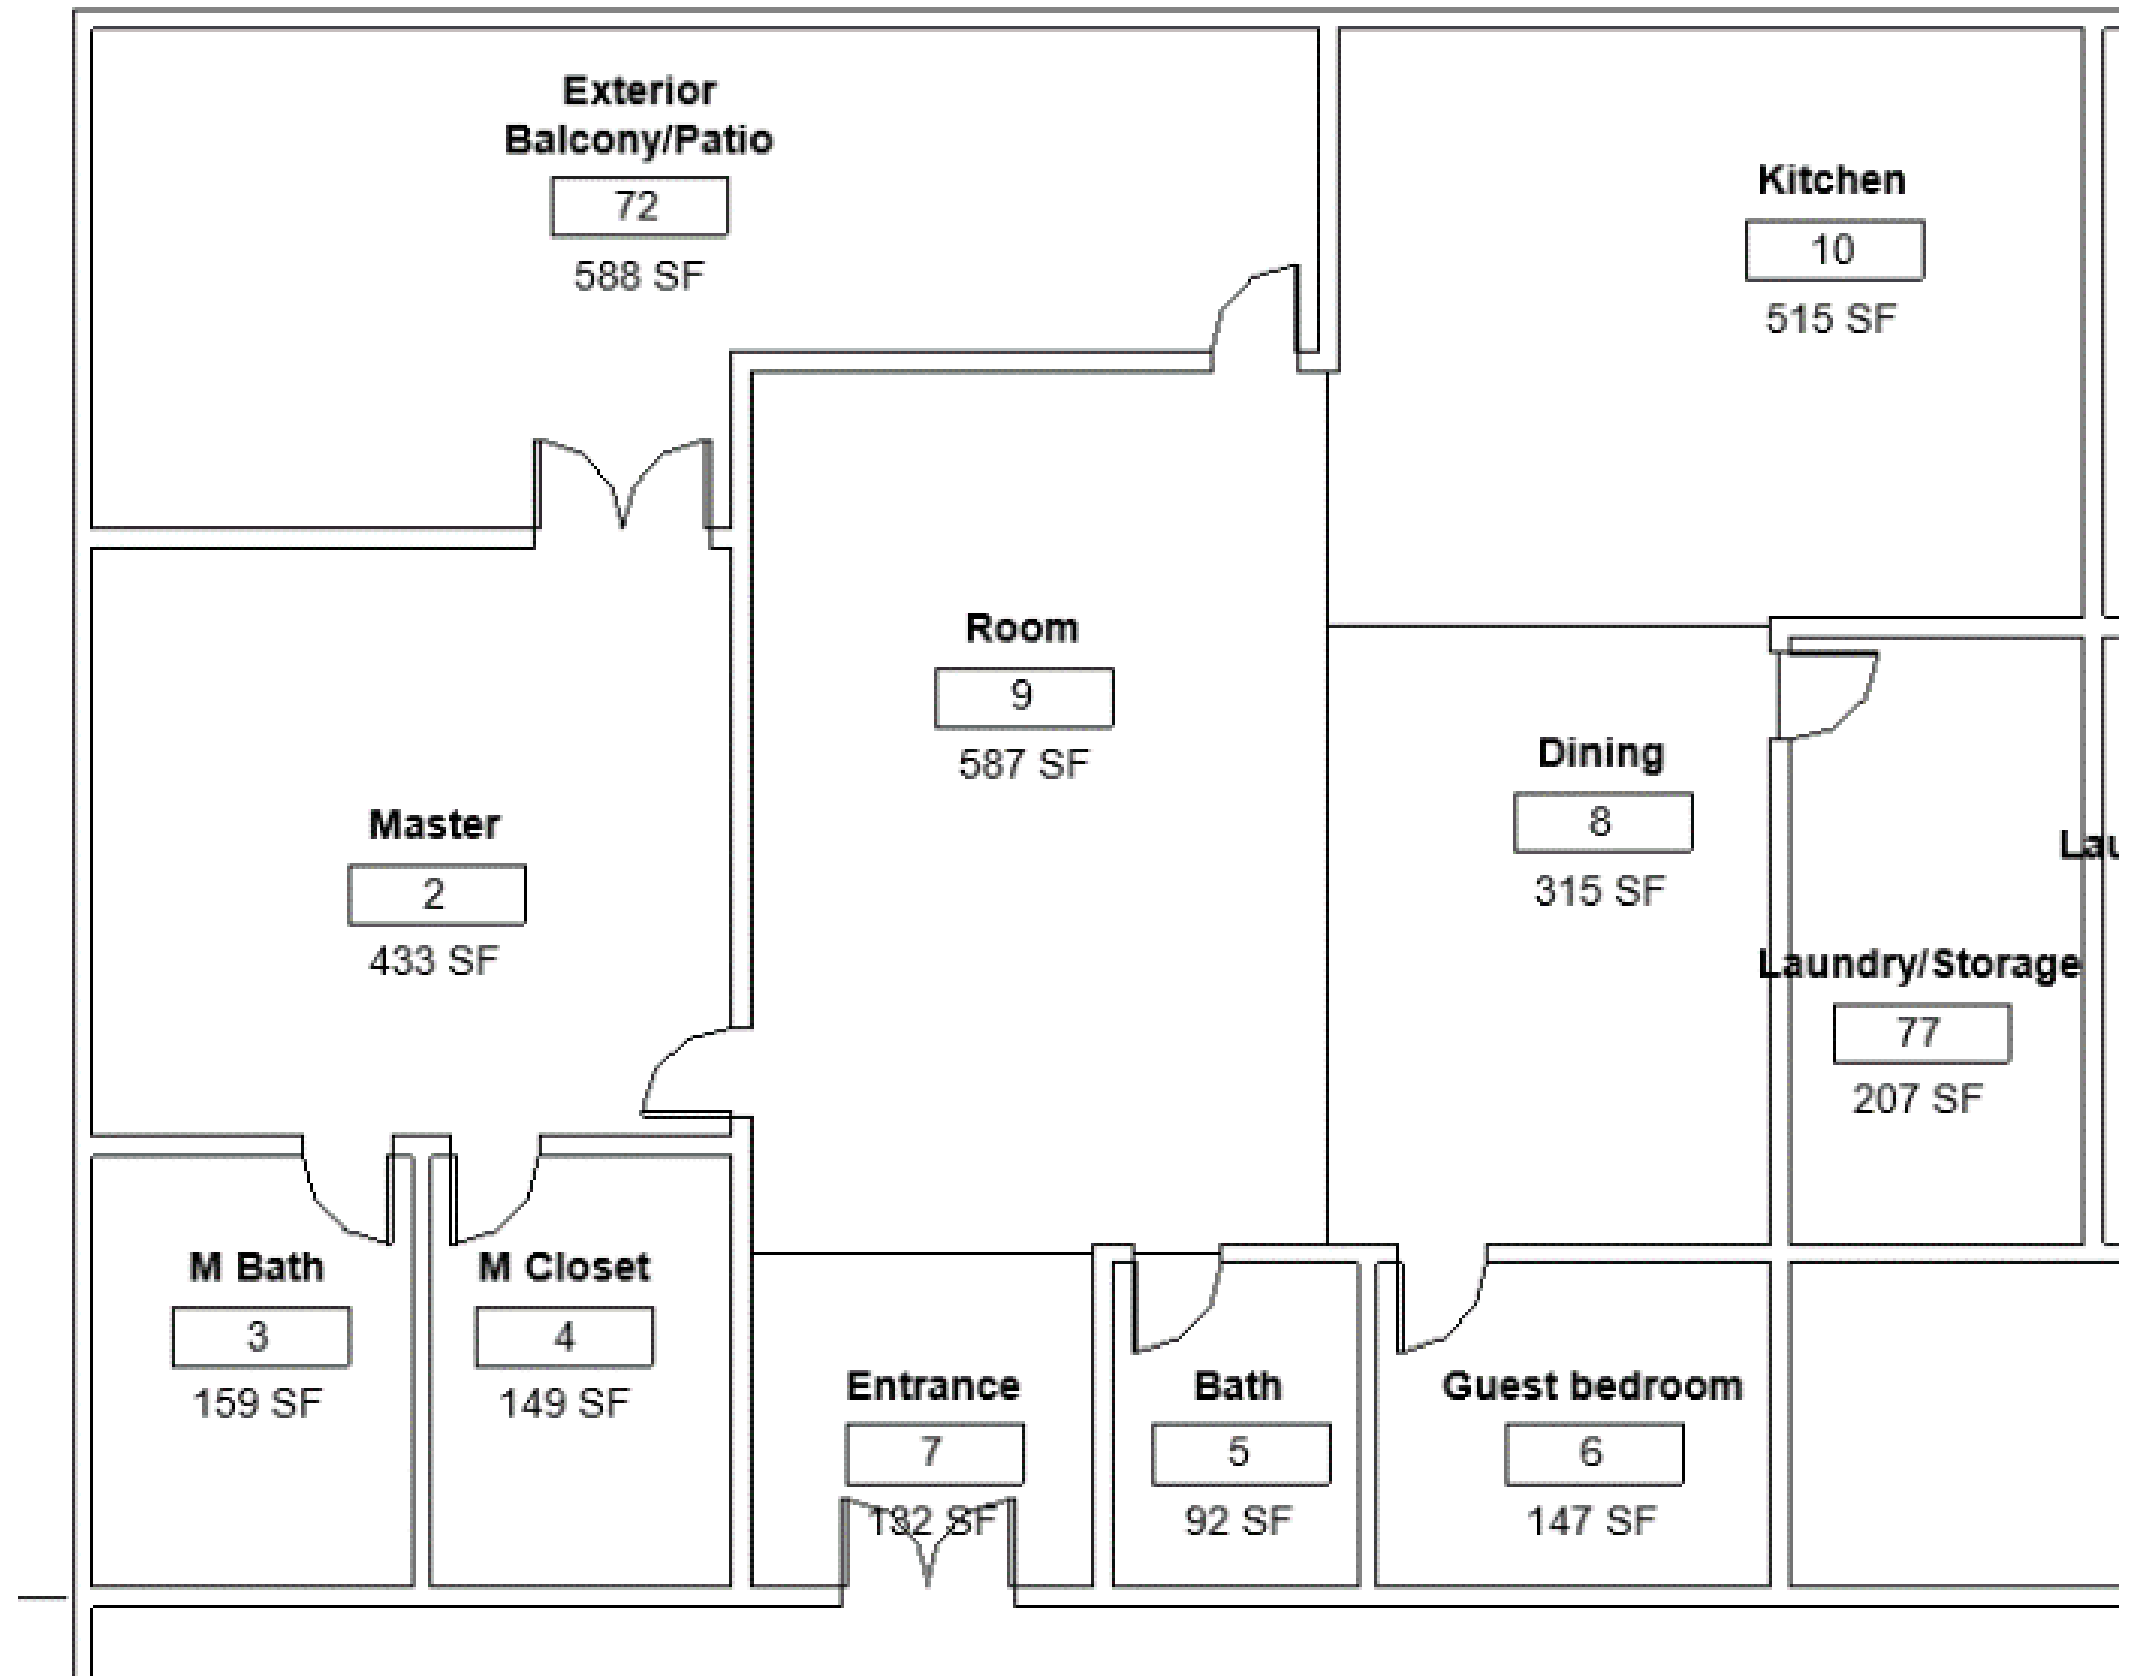








Problem Resolution Sketches



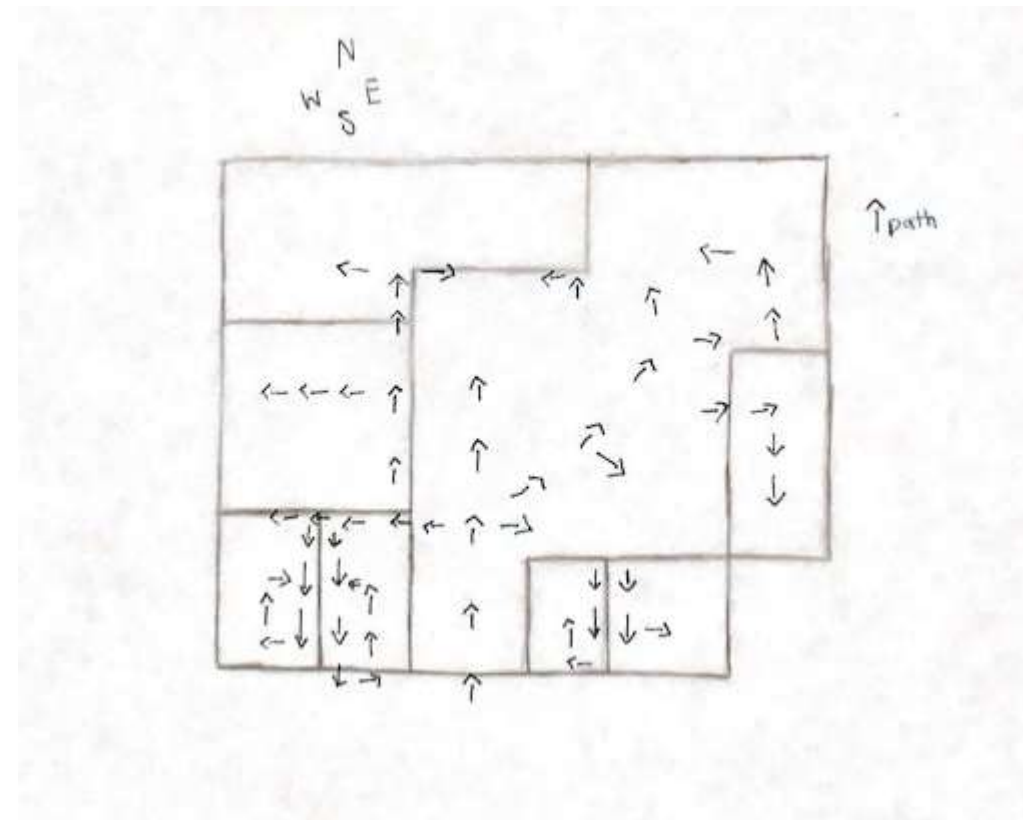
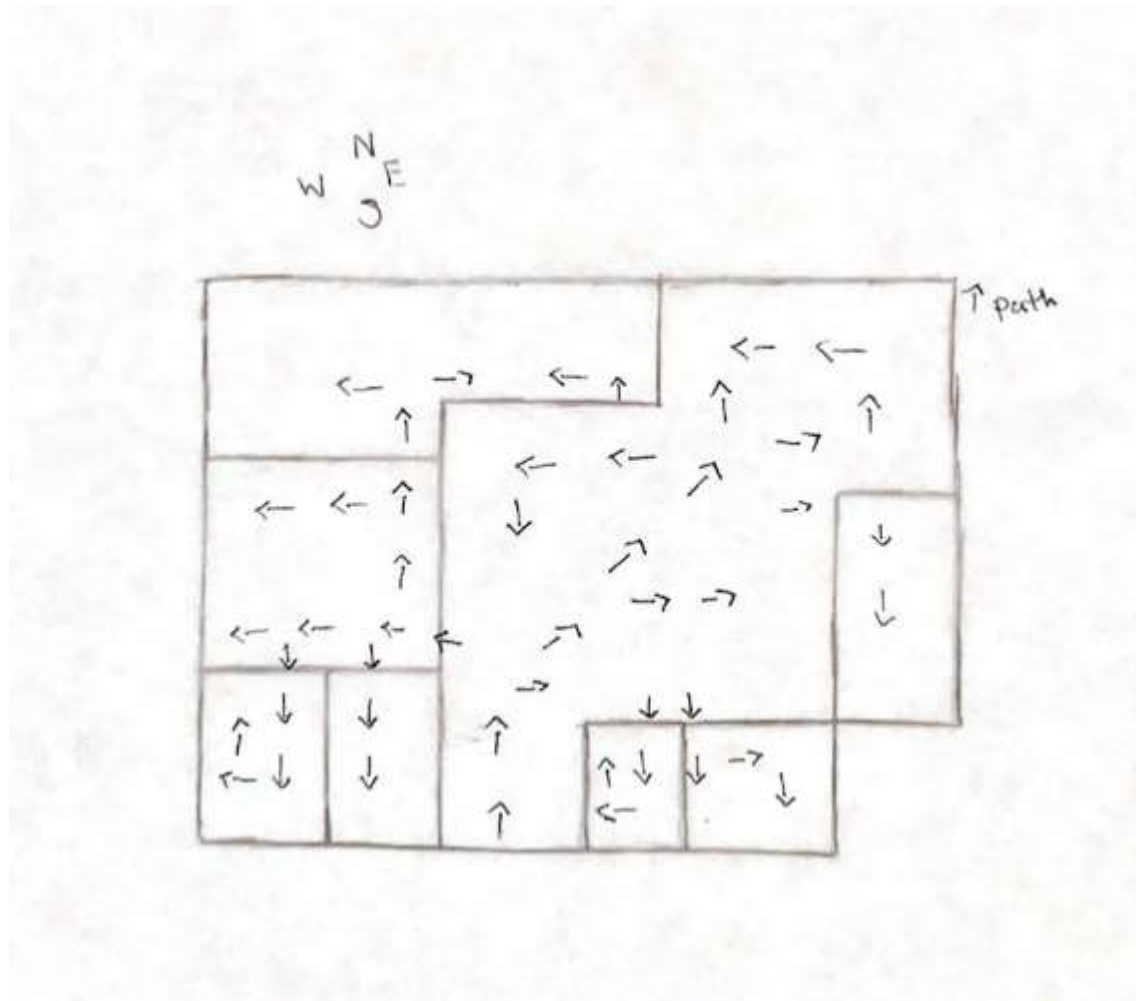





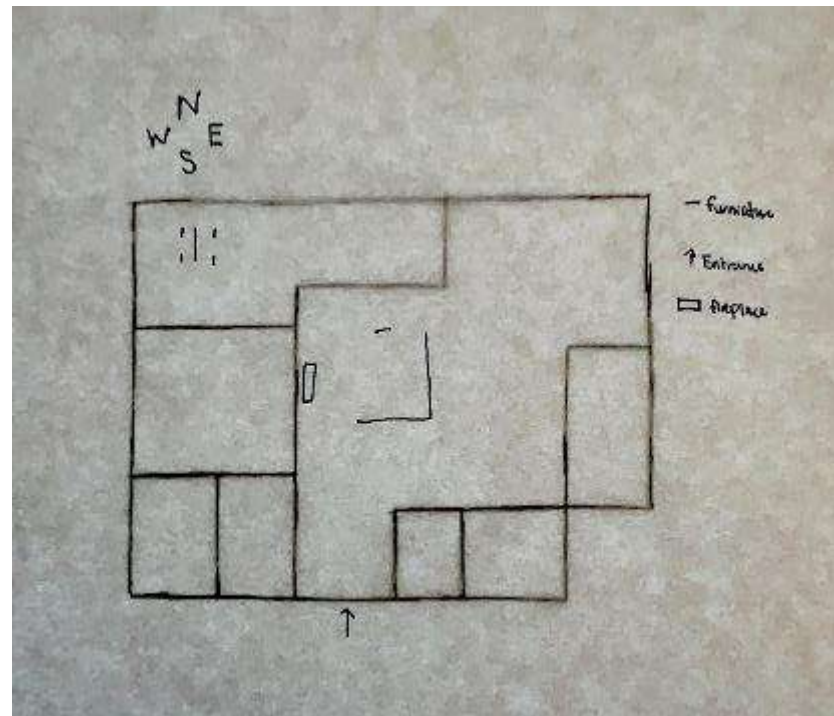
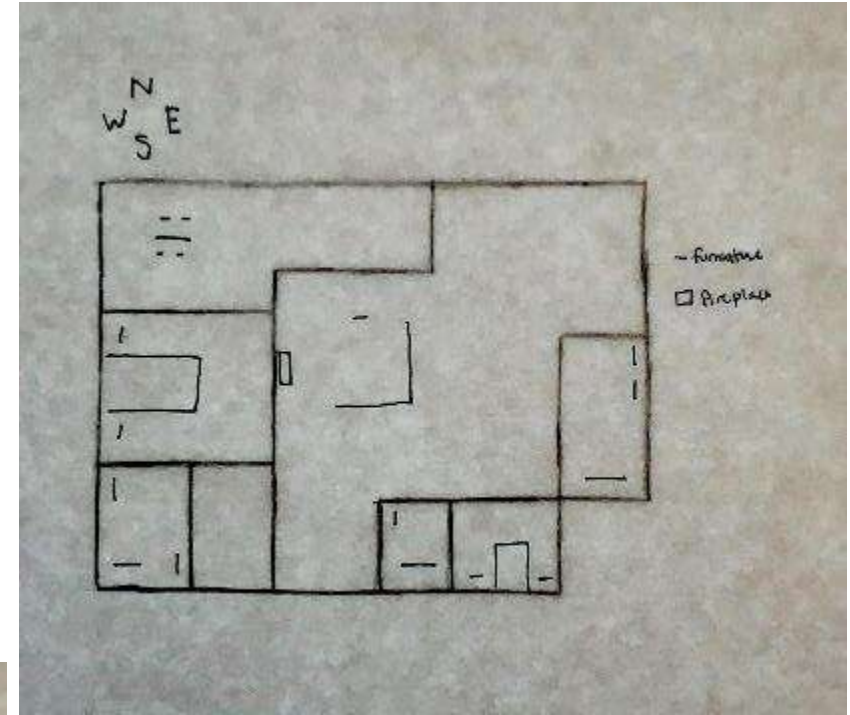
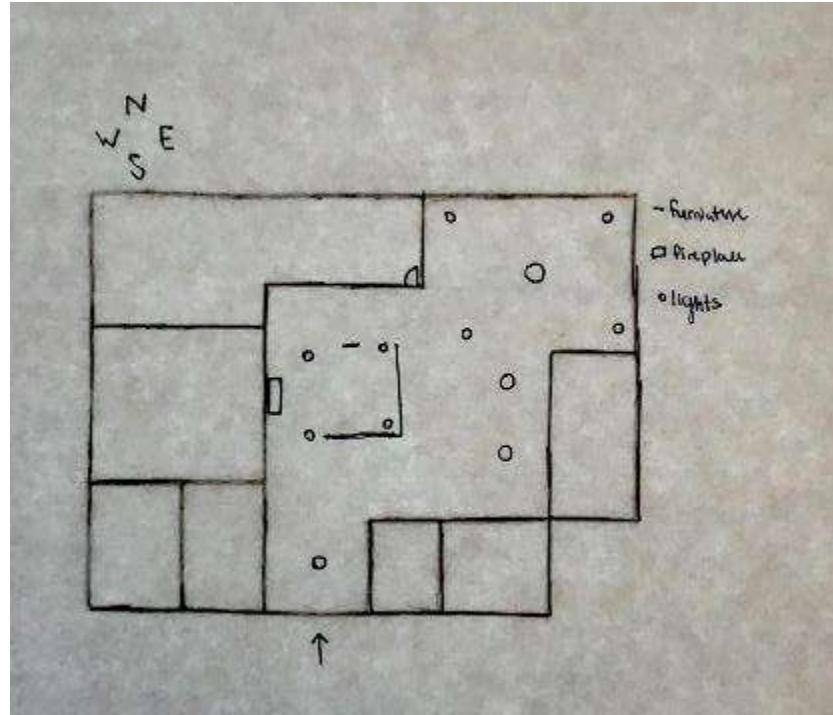


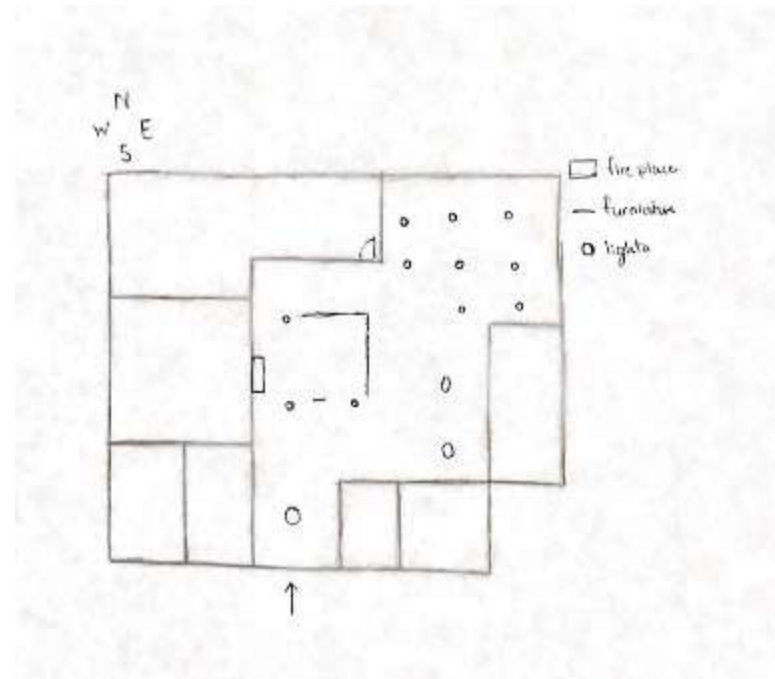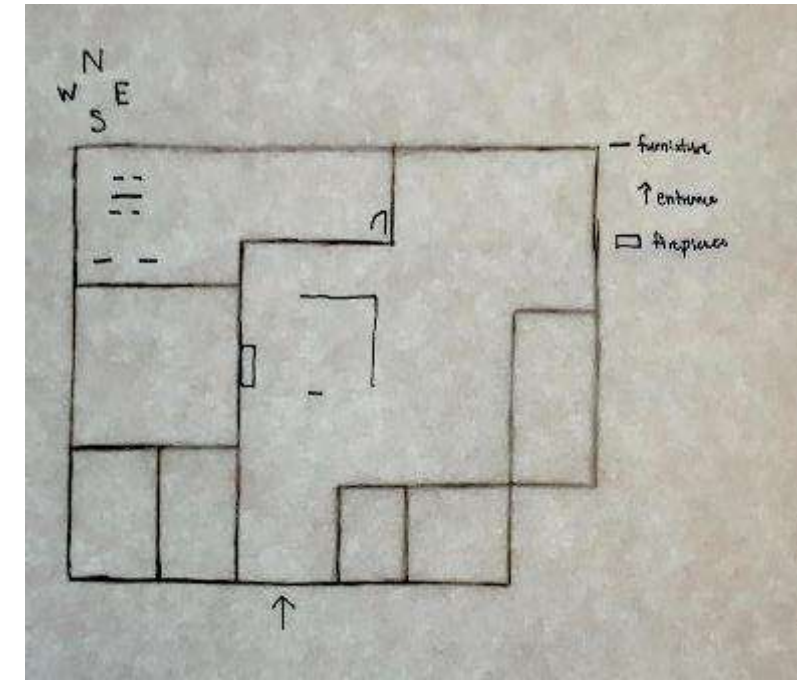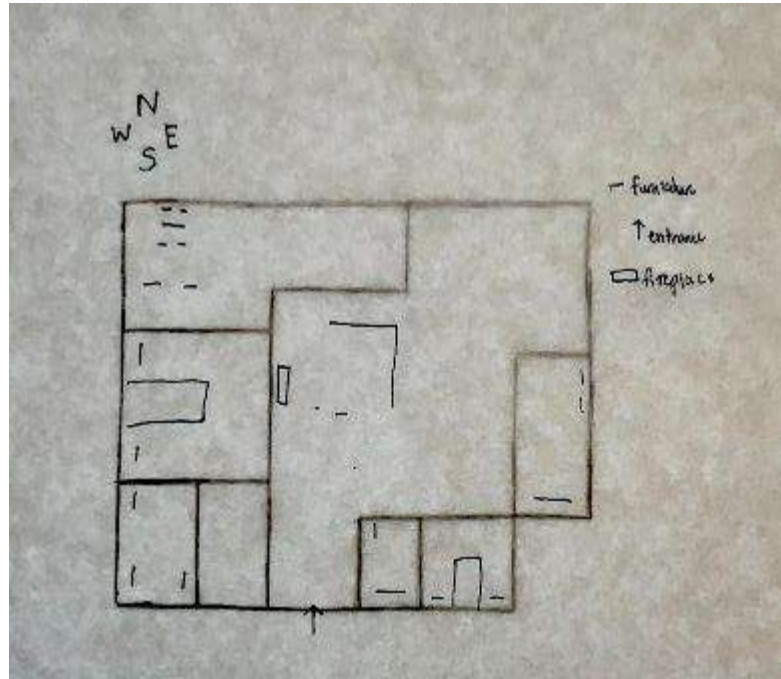

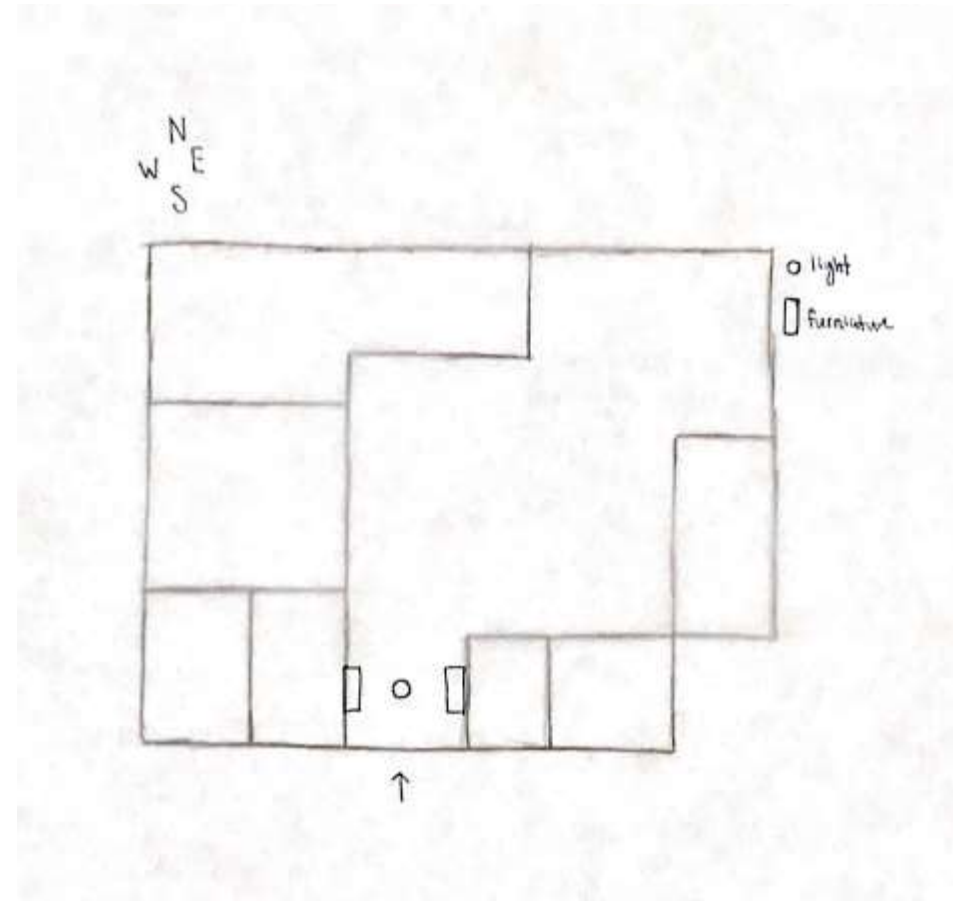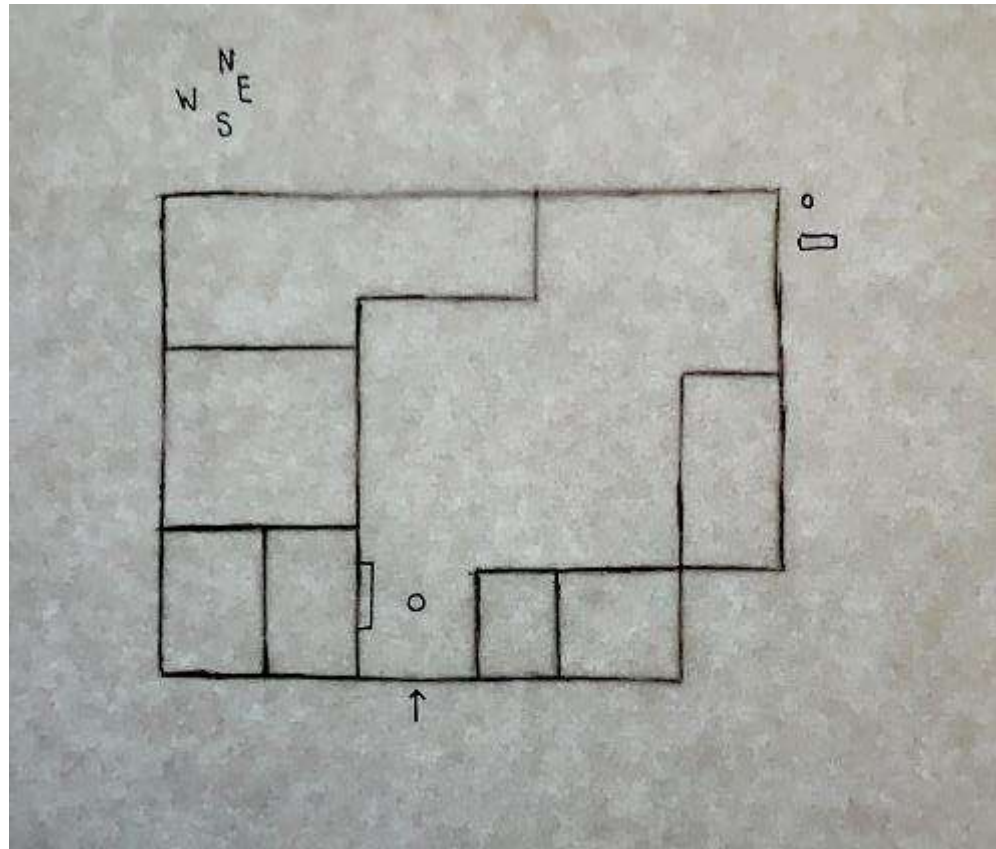


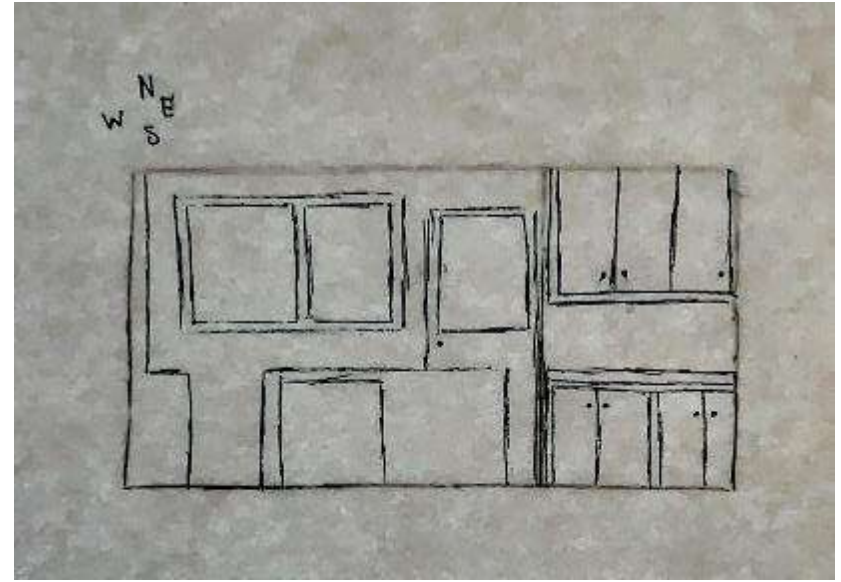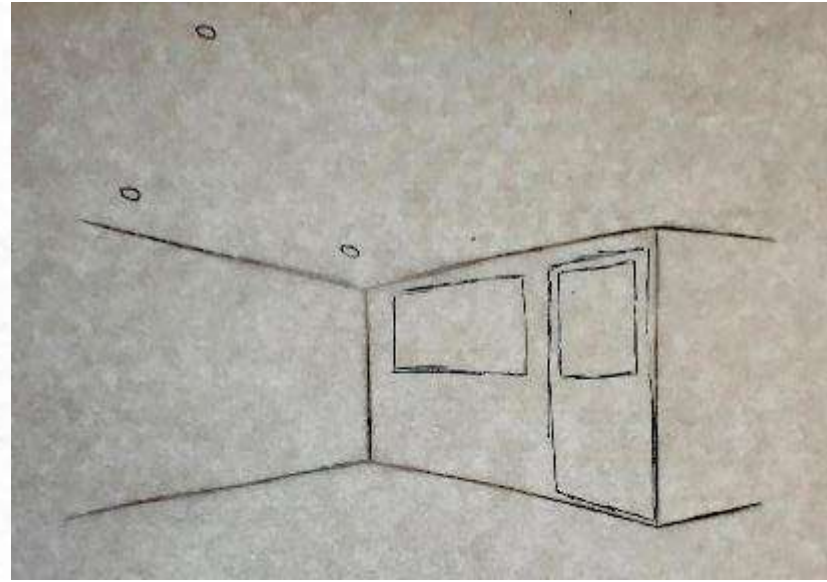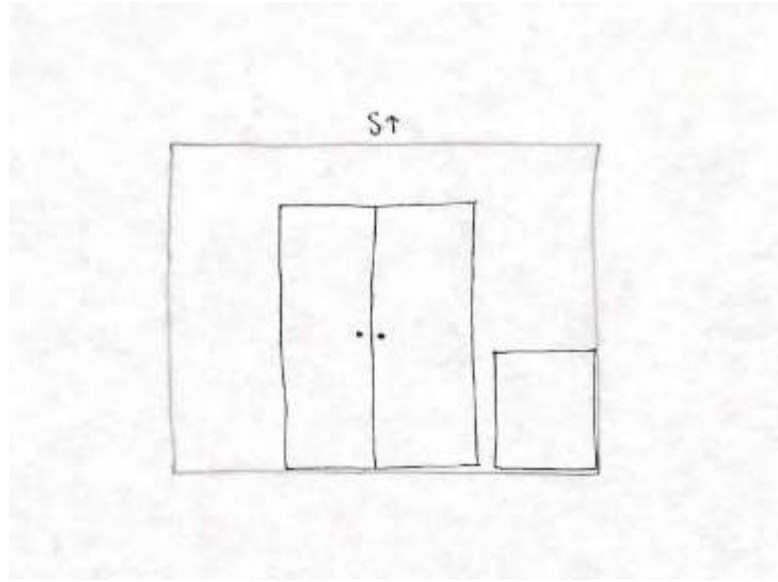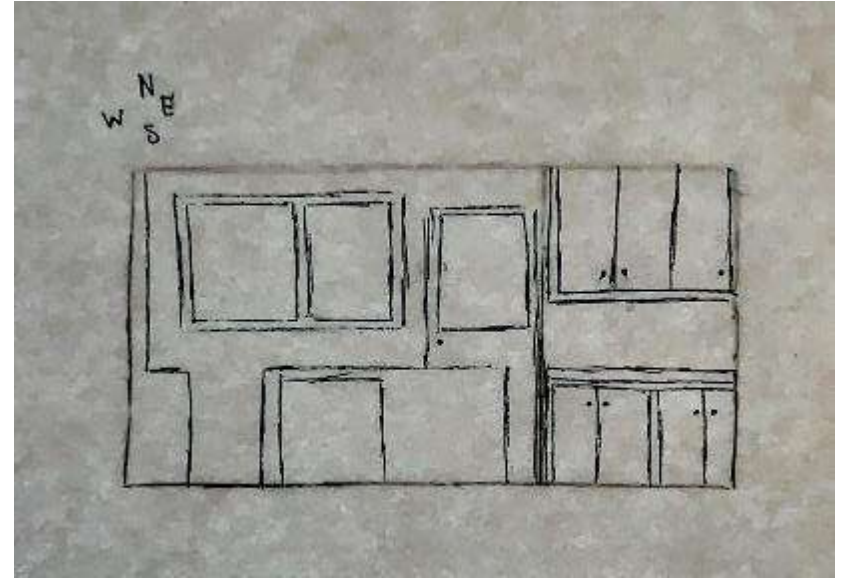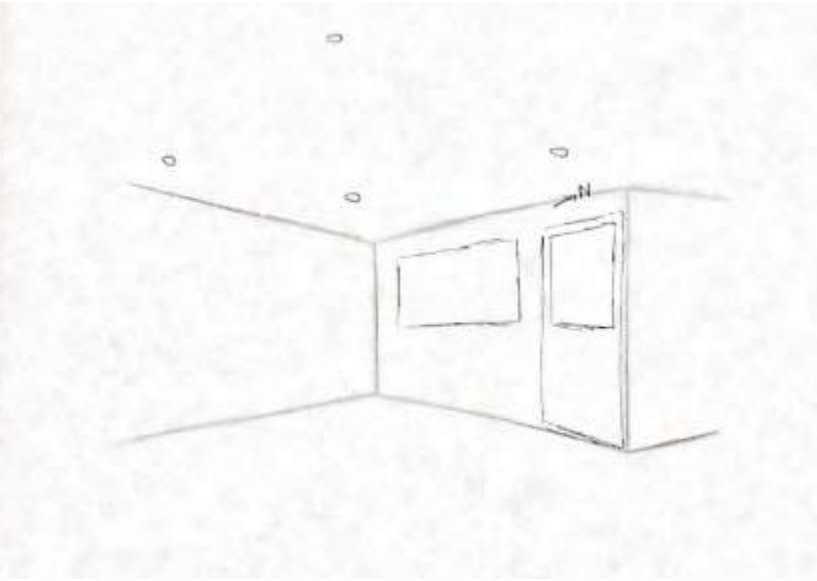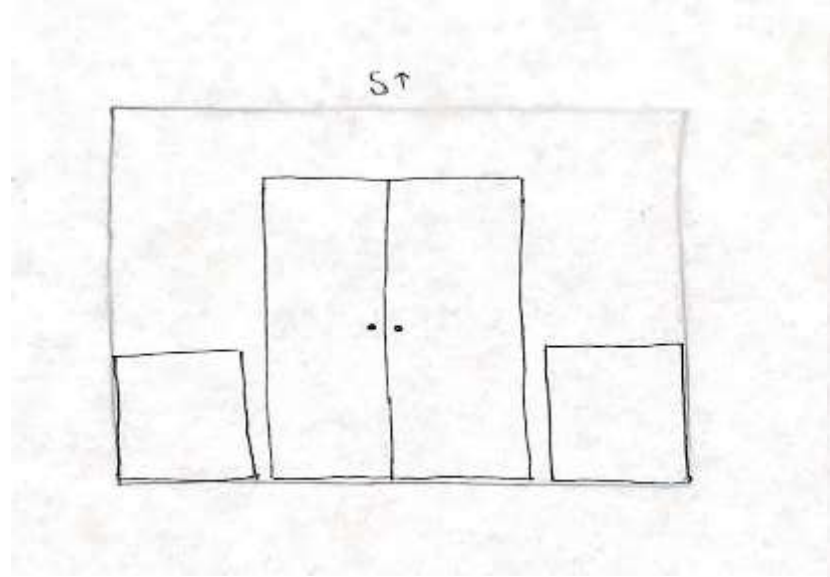

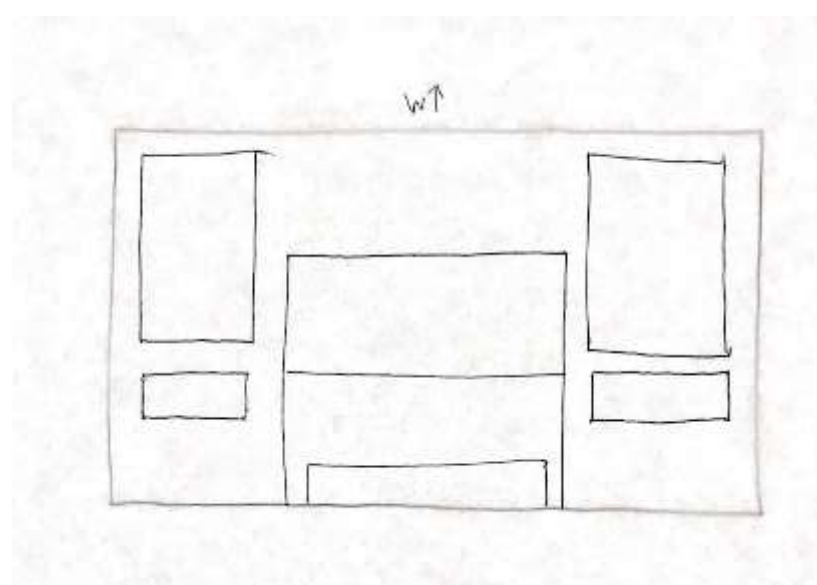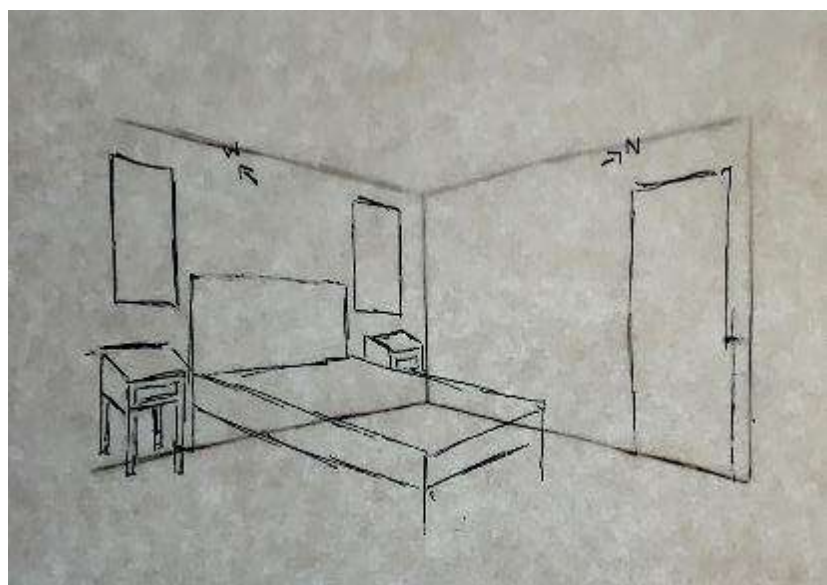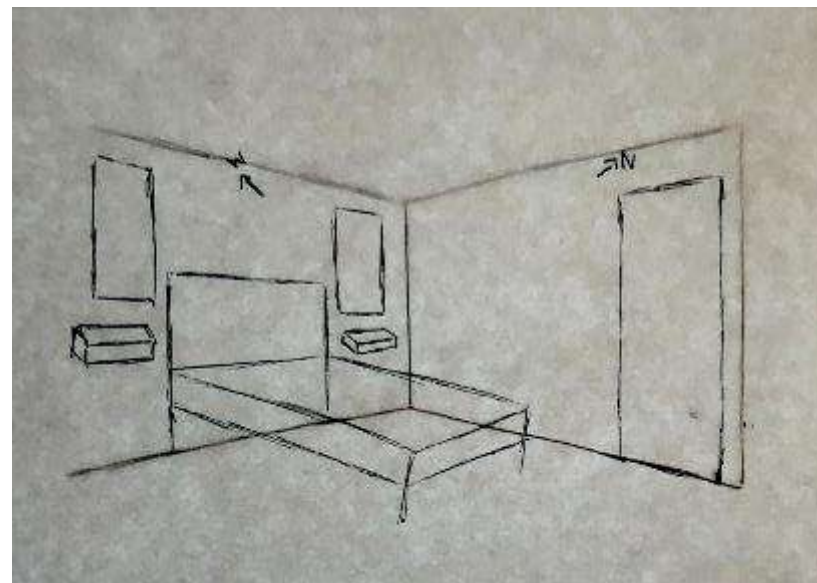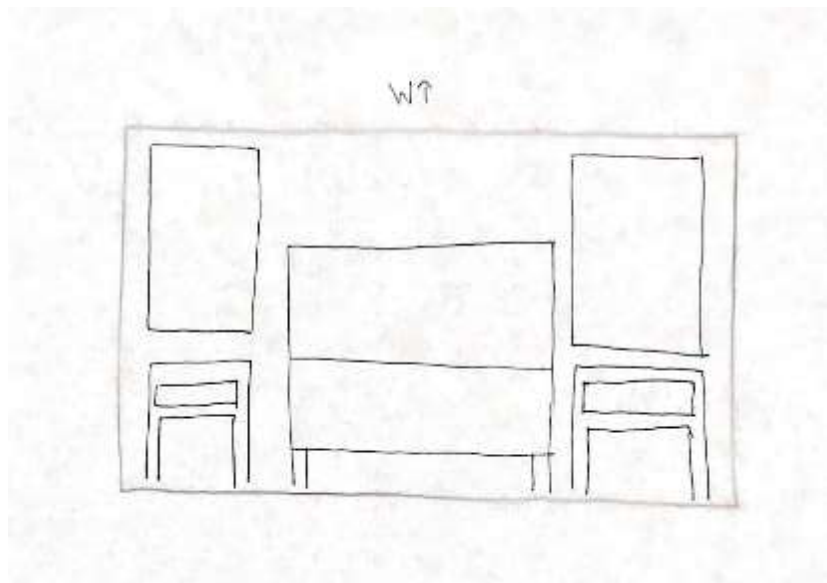

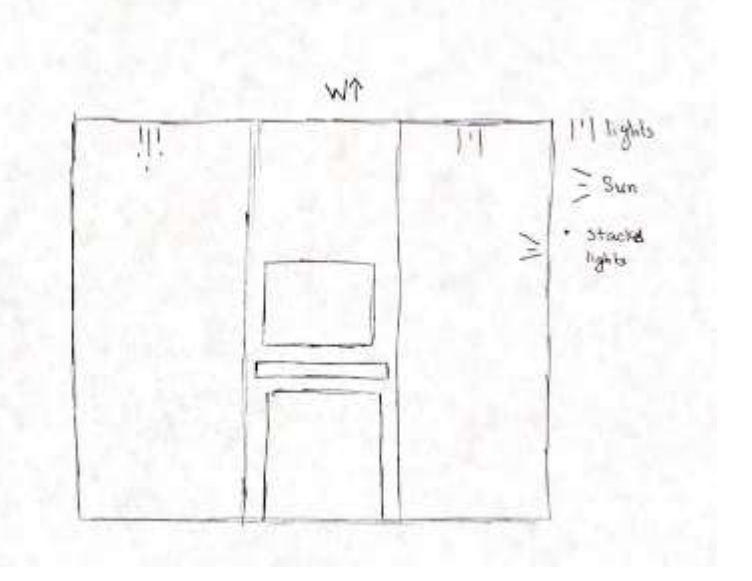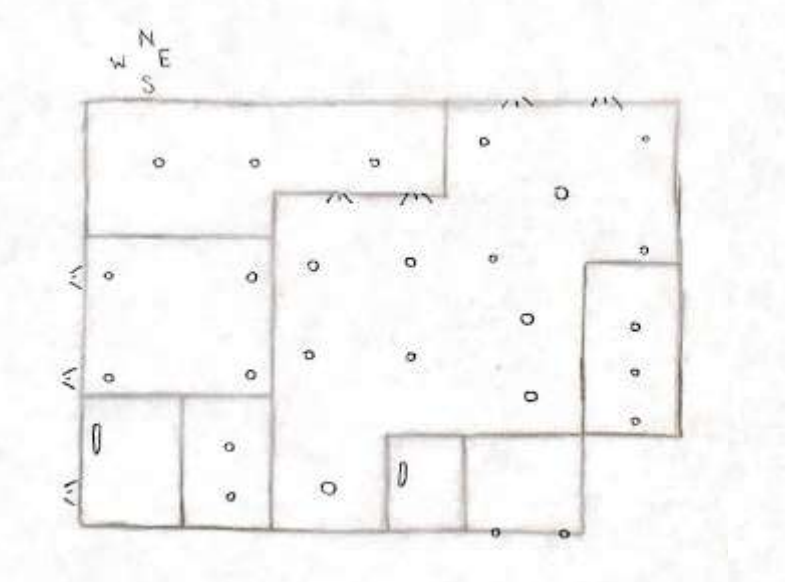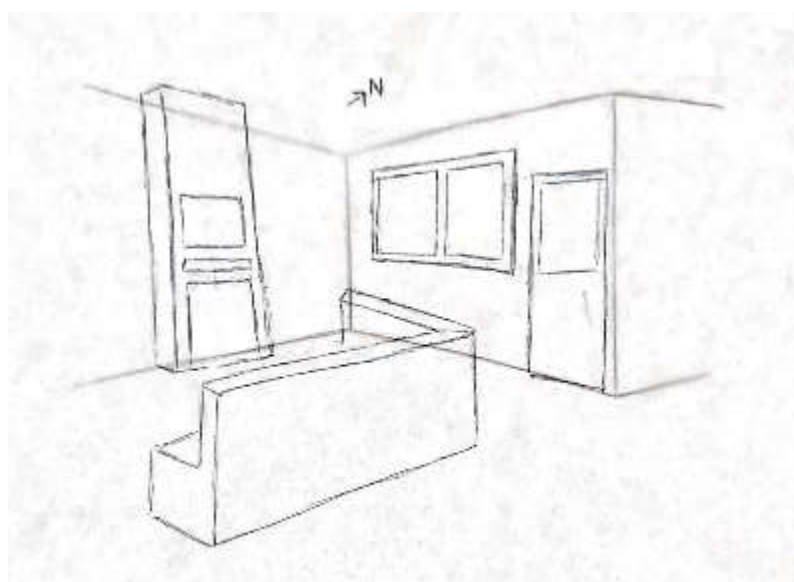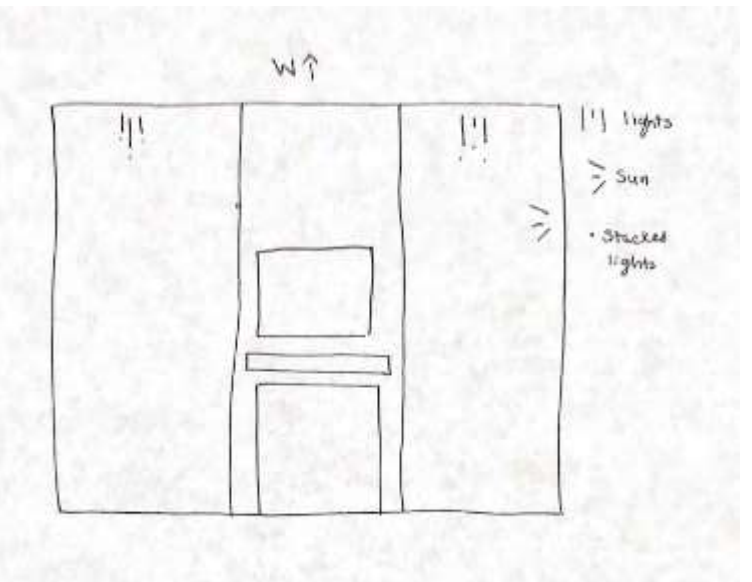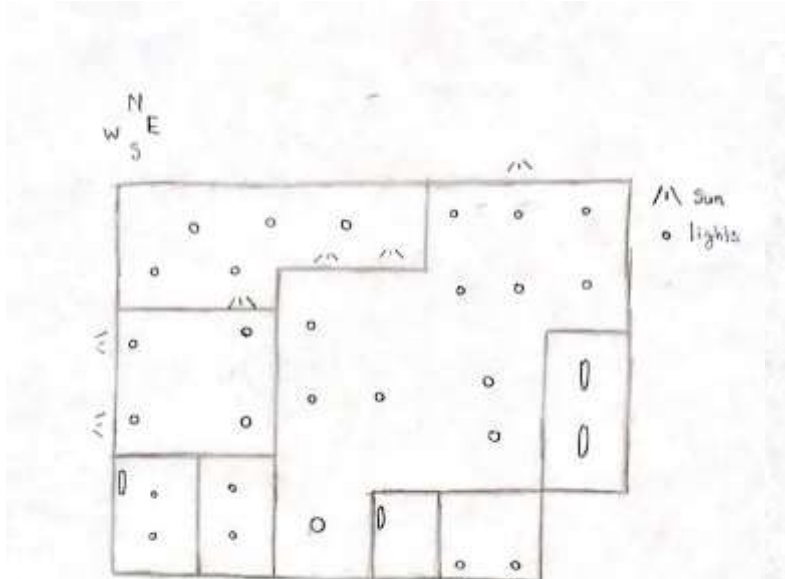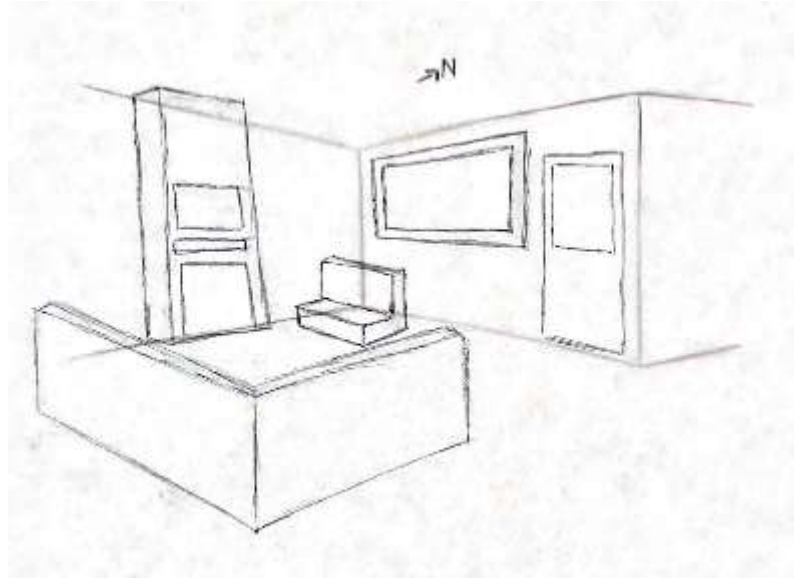


Furniture Plan scale 1/8"=1'

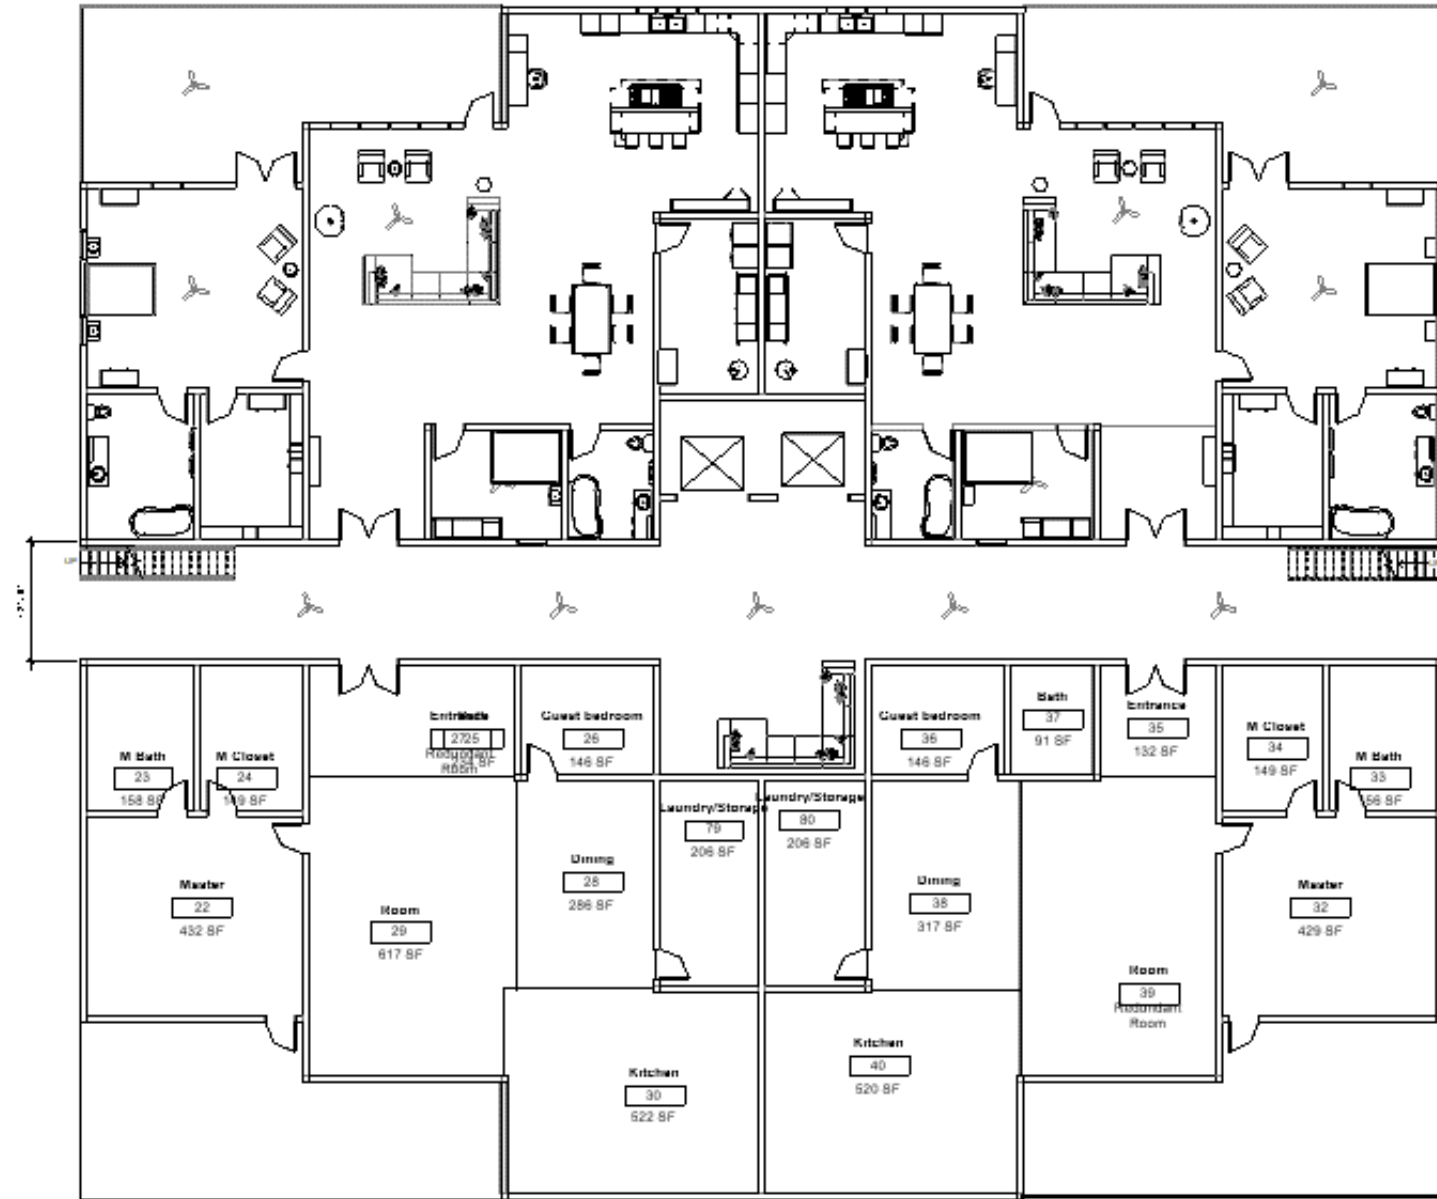

Elevations East


Scale 1/8"=1'

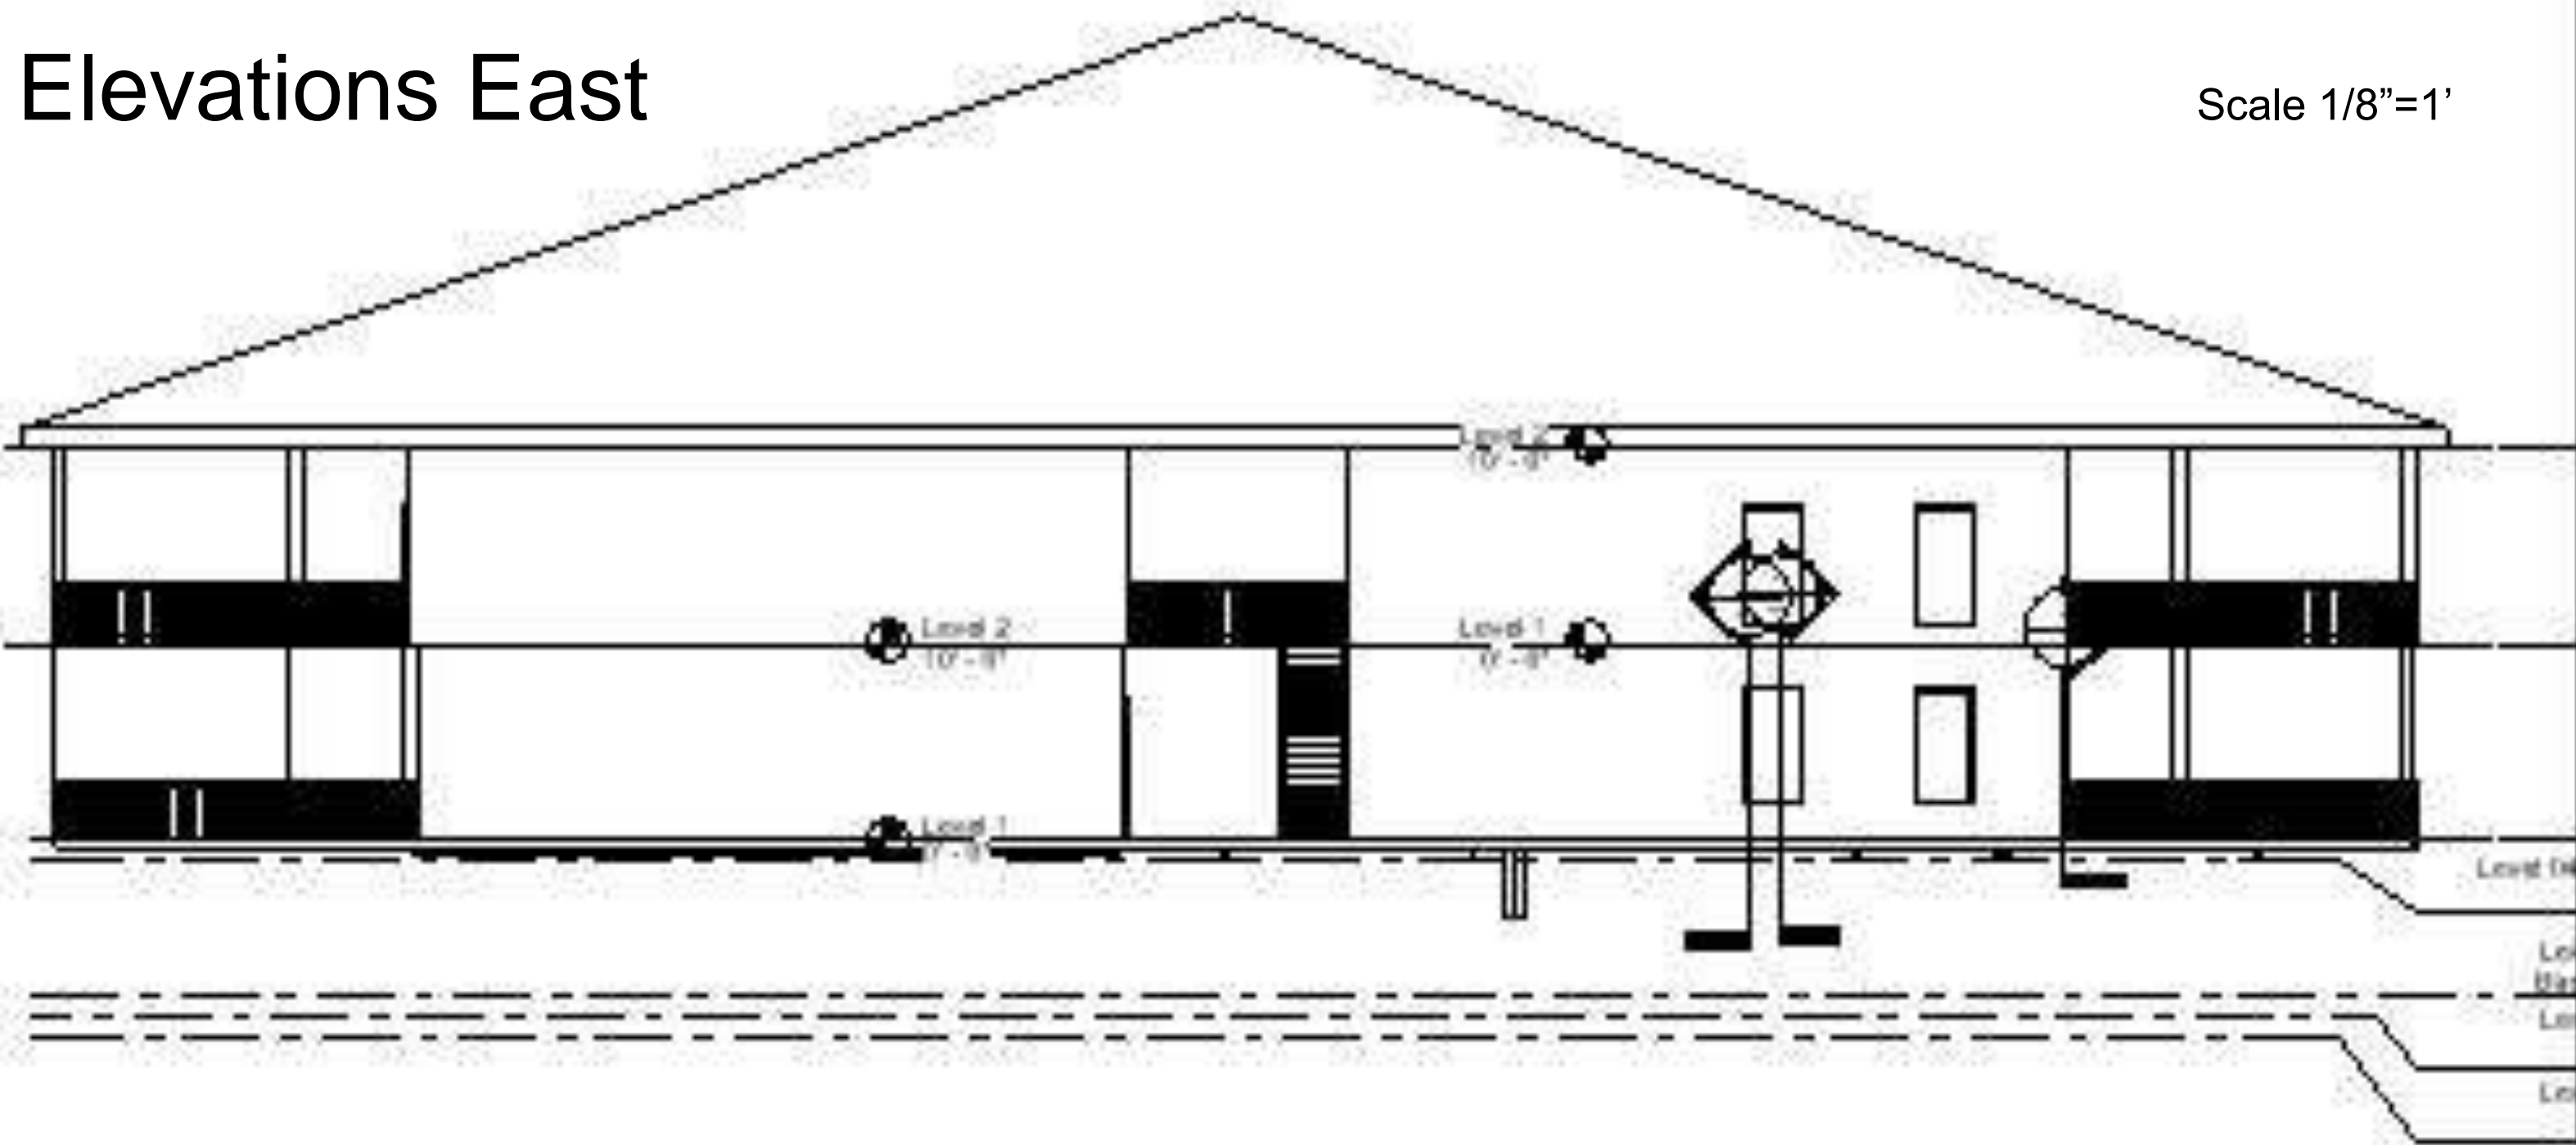

East
1/8" = 1'-0"

Elevations North


Scale 1/8"=1'

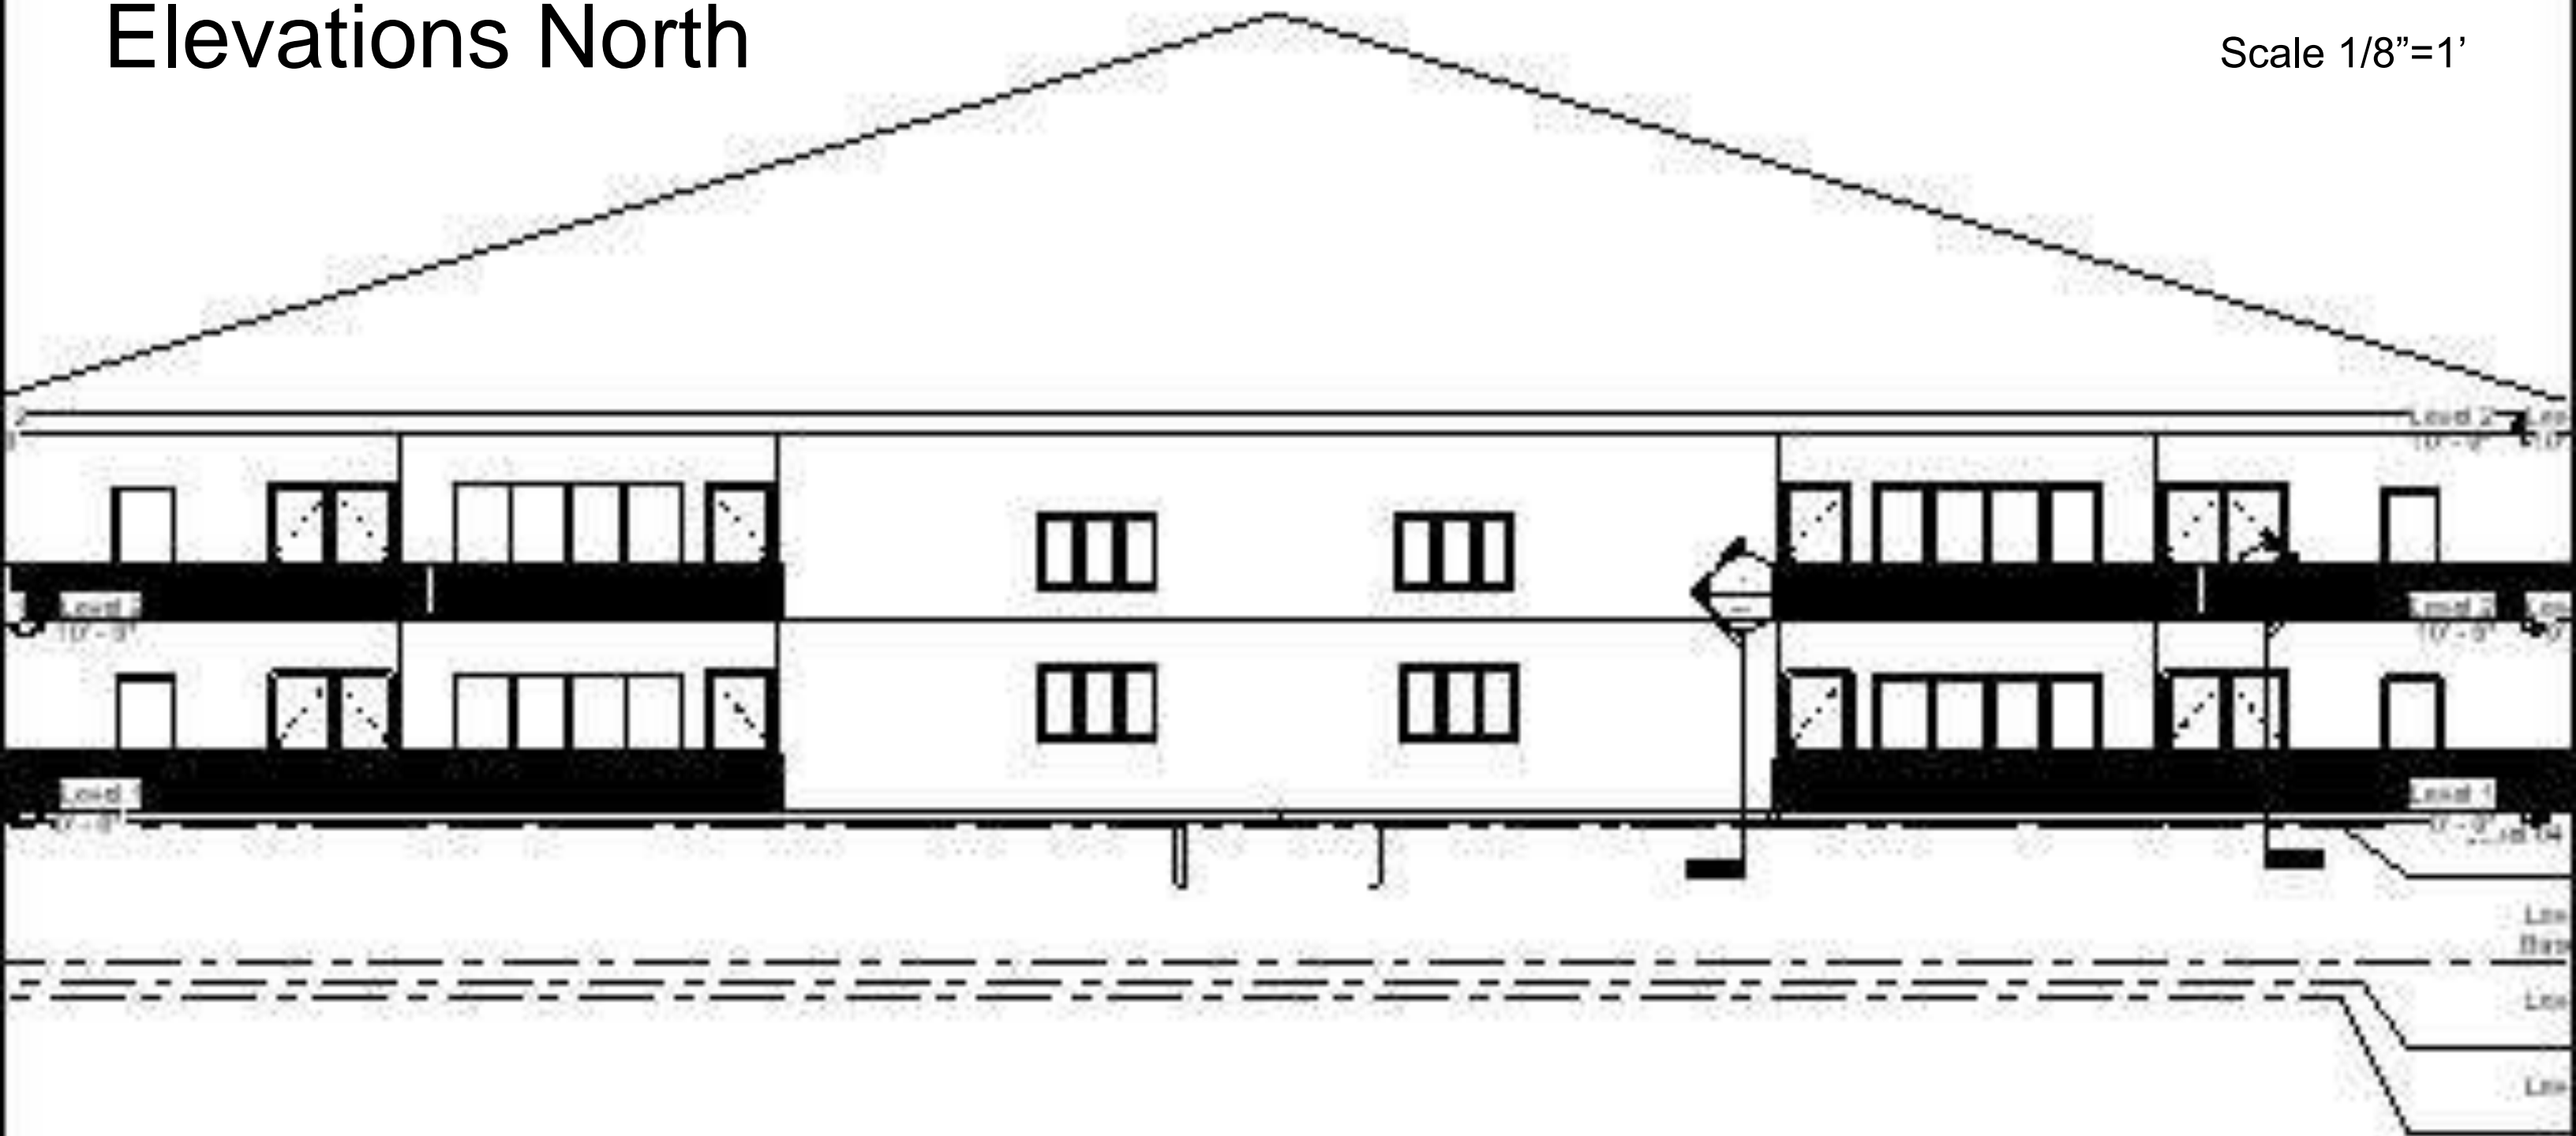

North
1/8" = 1'-0"


Elevations South

Scale 1/8"=1'

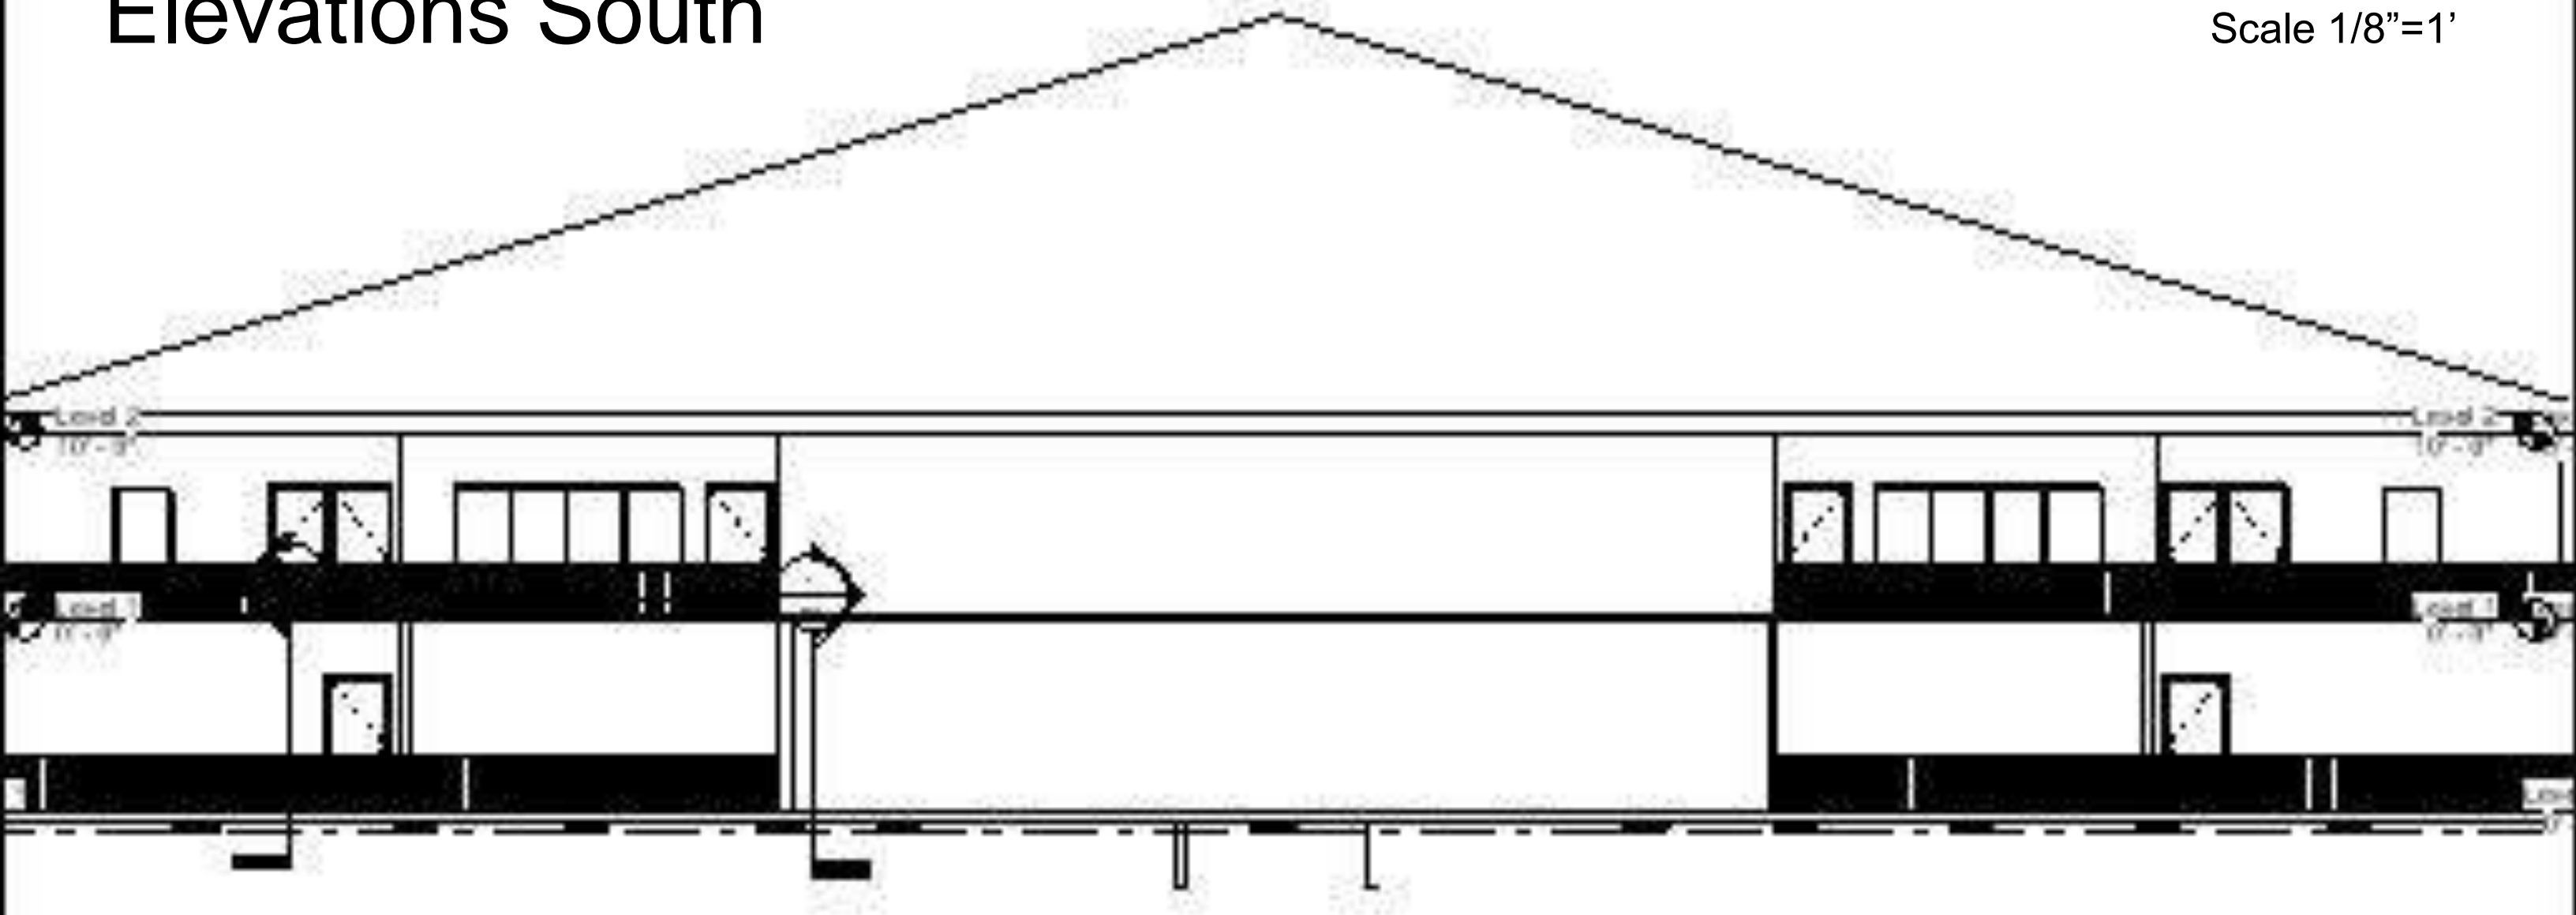


Elevations West



Scale 1/8"=1'

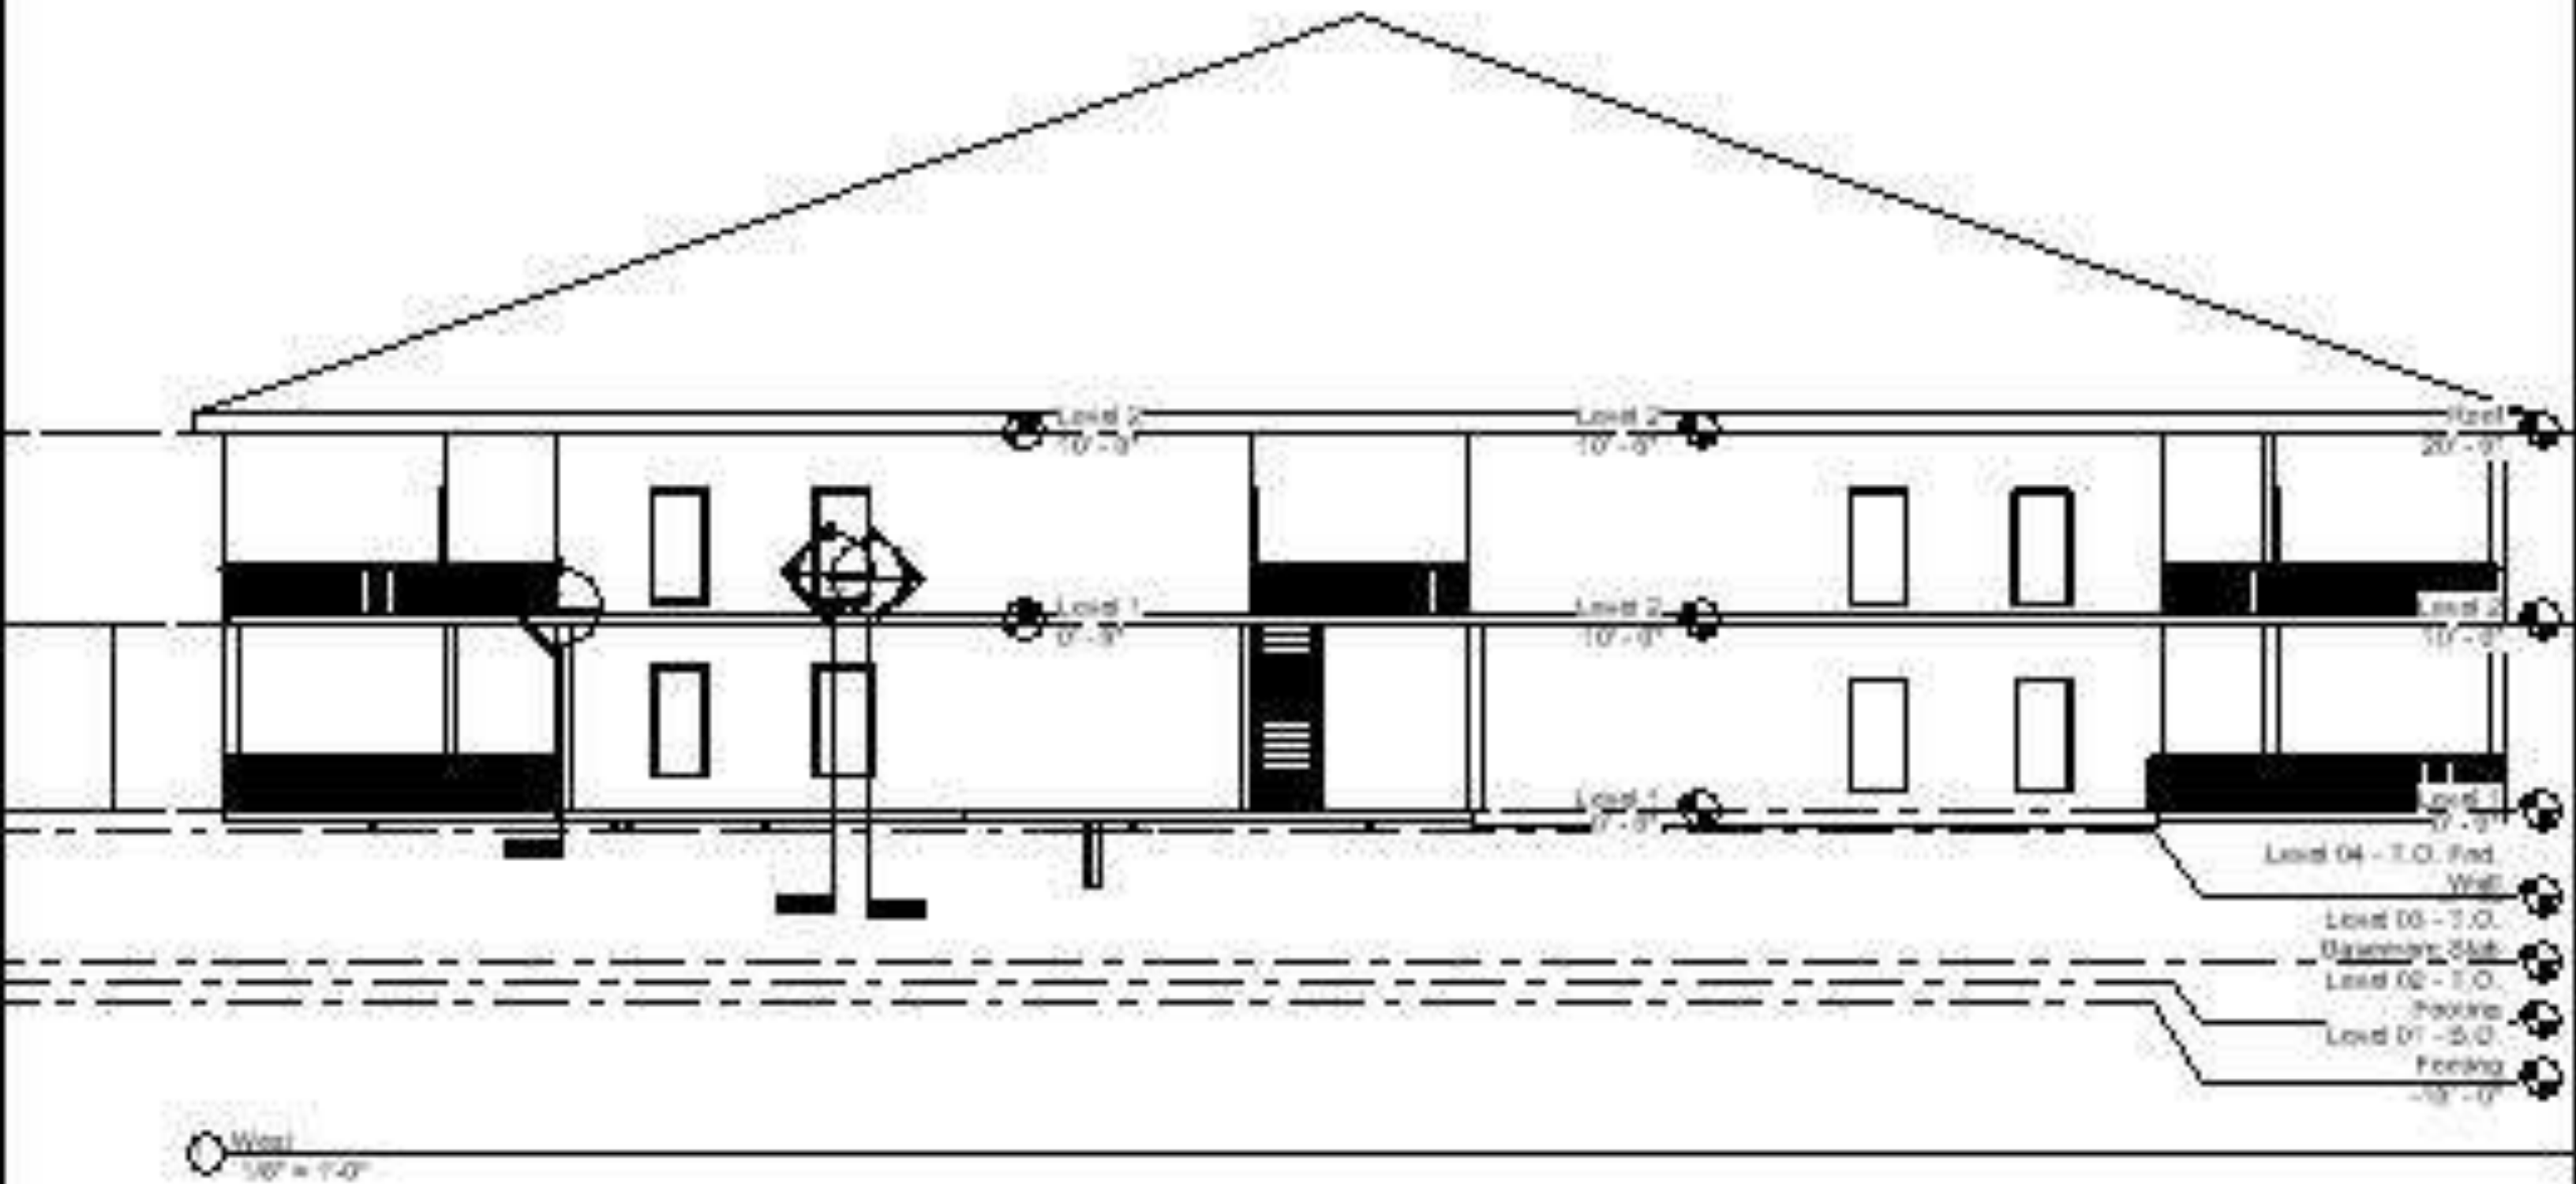

Elevations

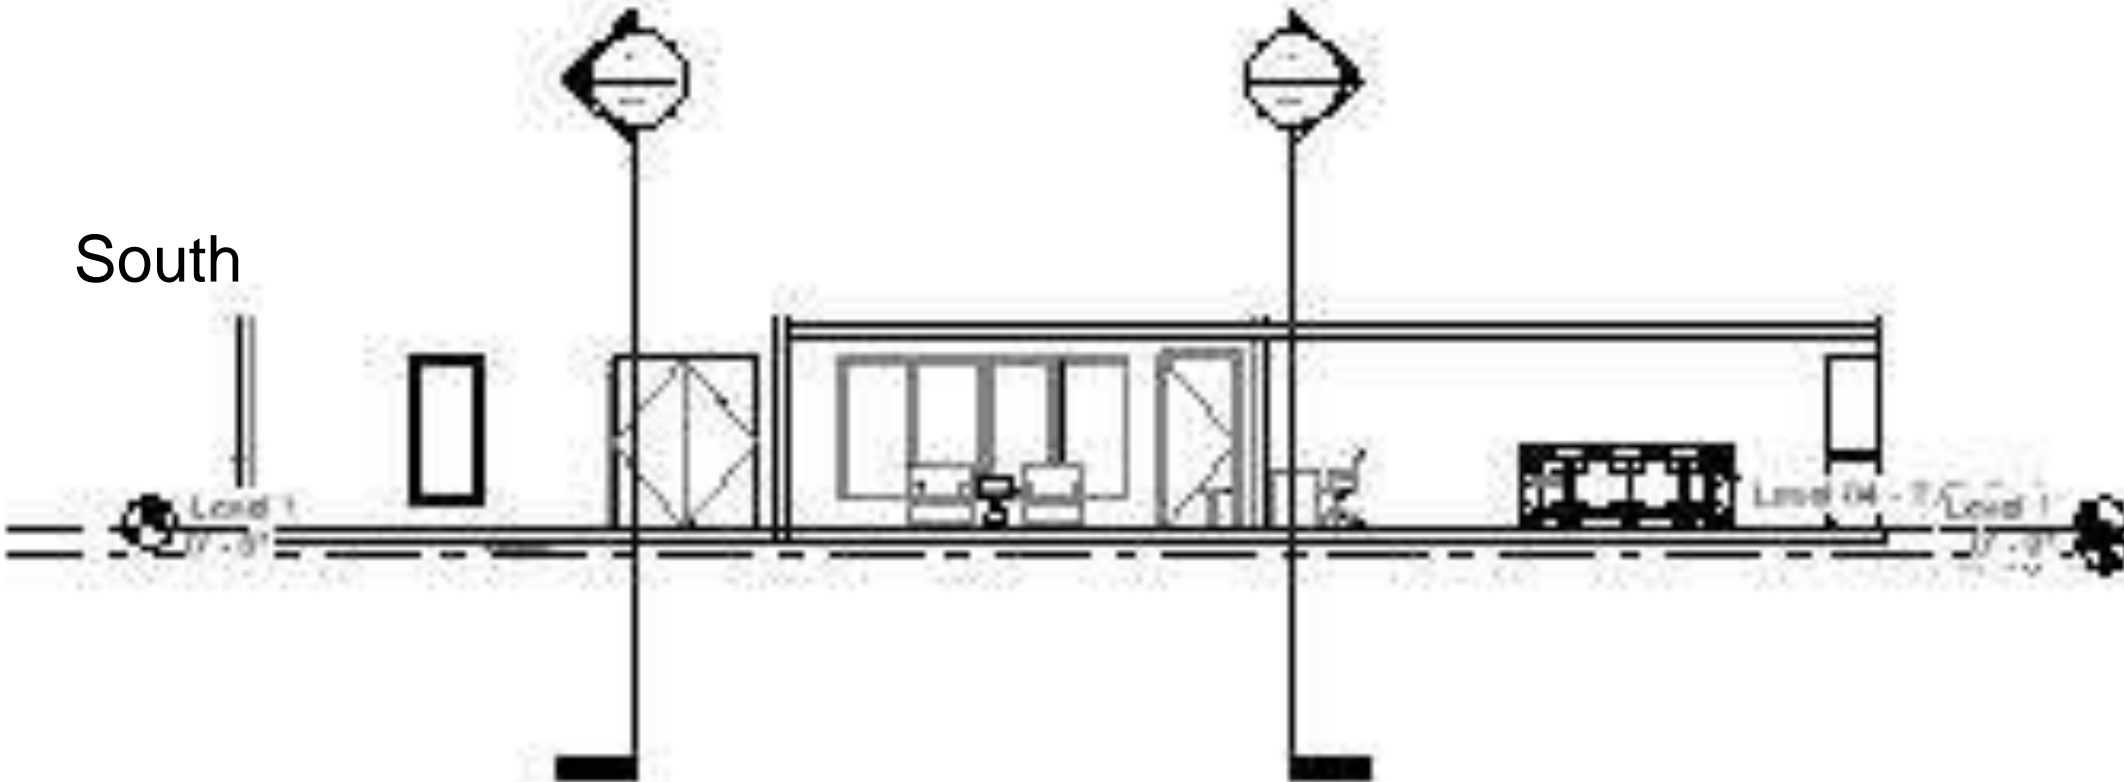


North

 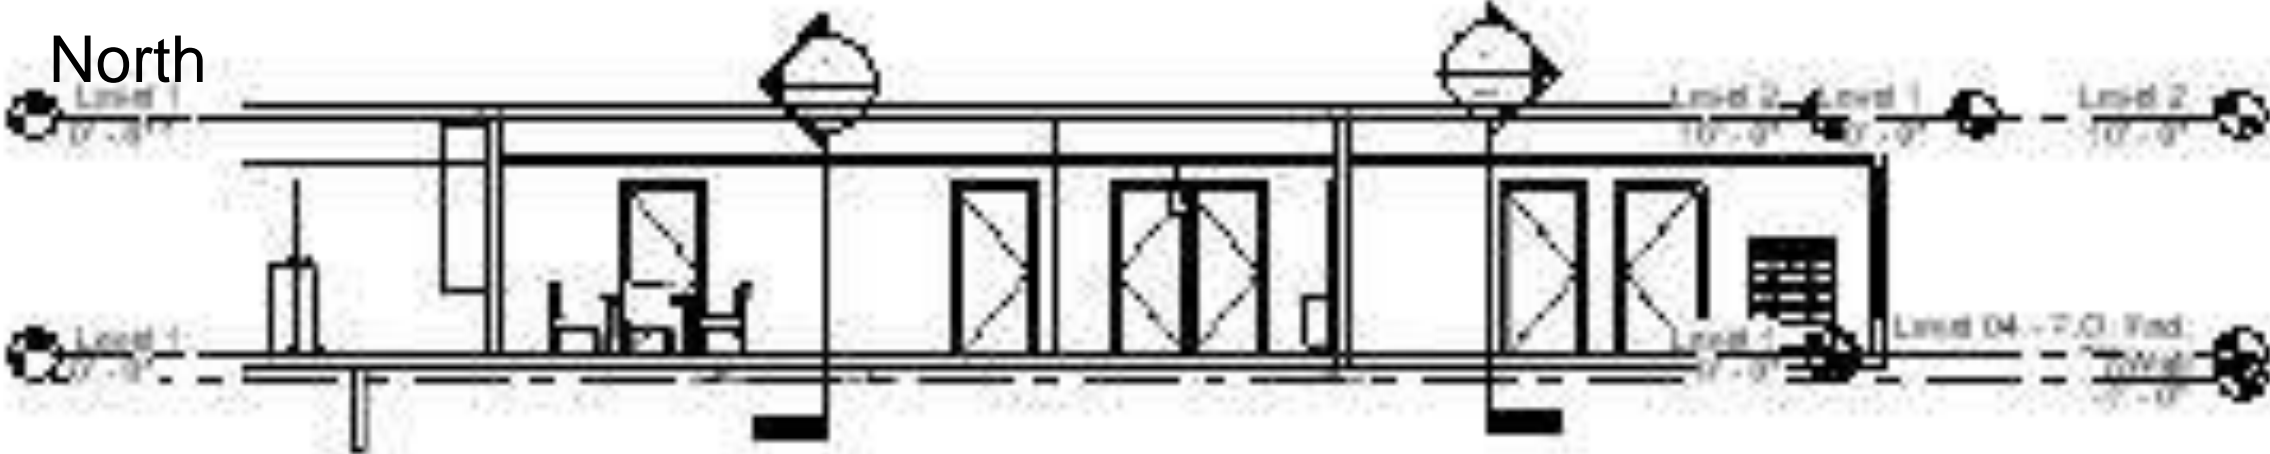


Elevations

West

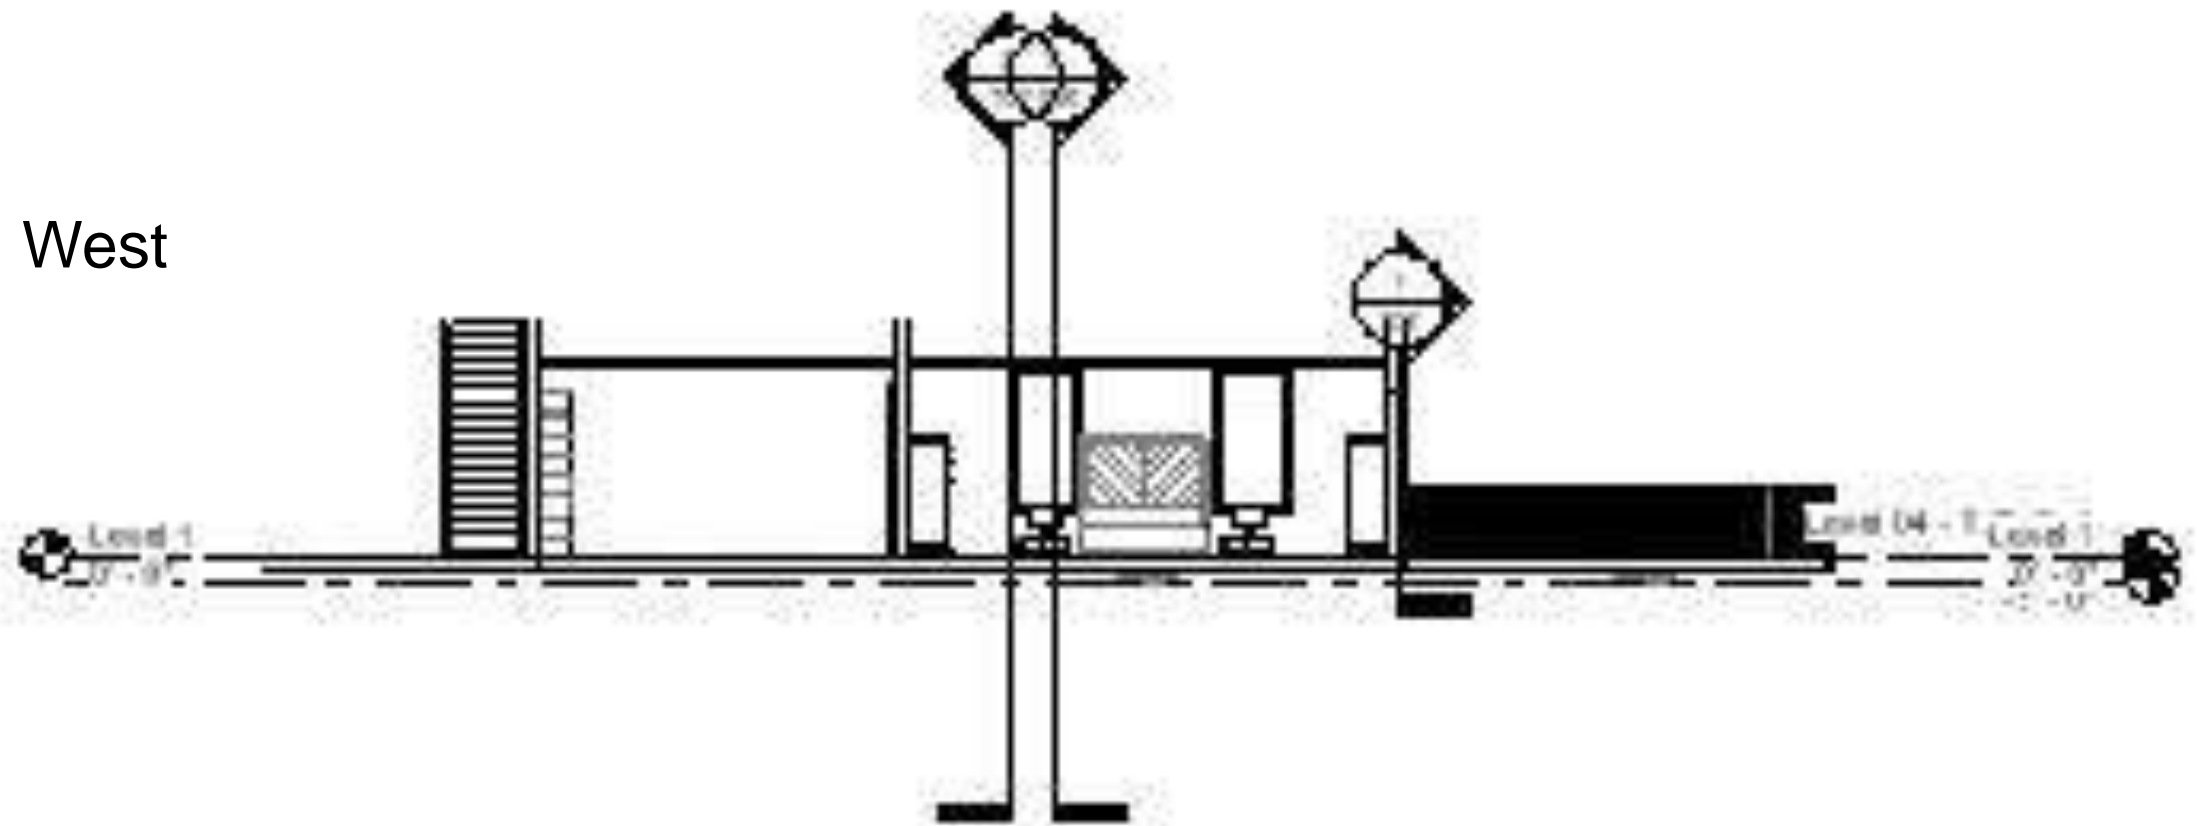

Section 3
1/8" = 1'-0"


North

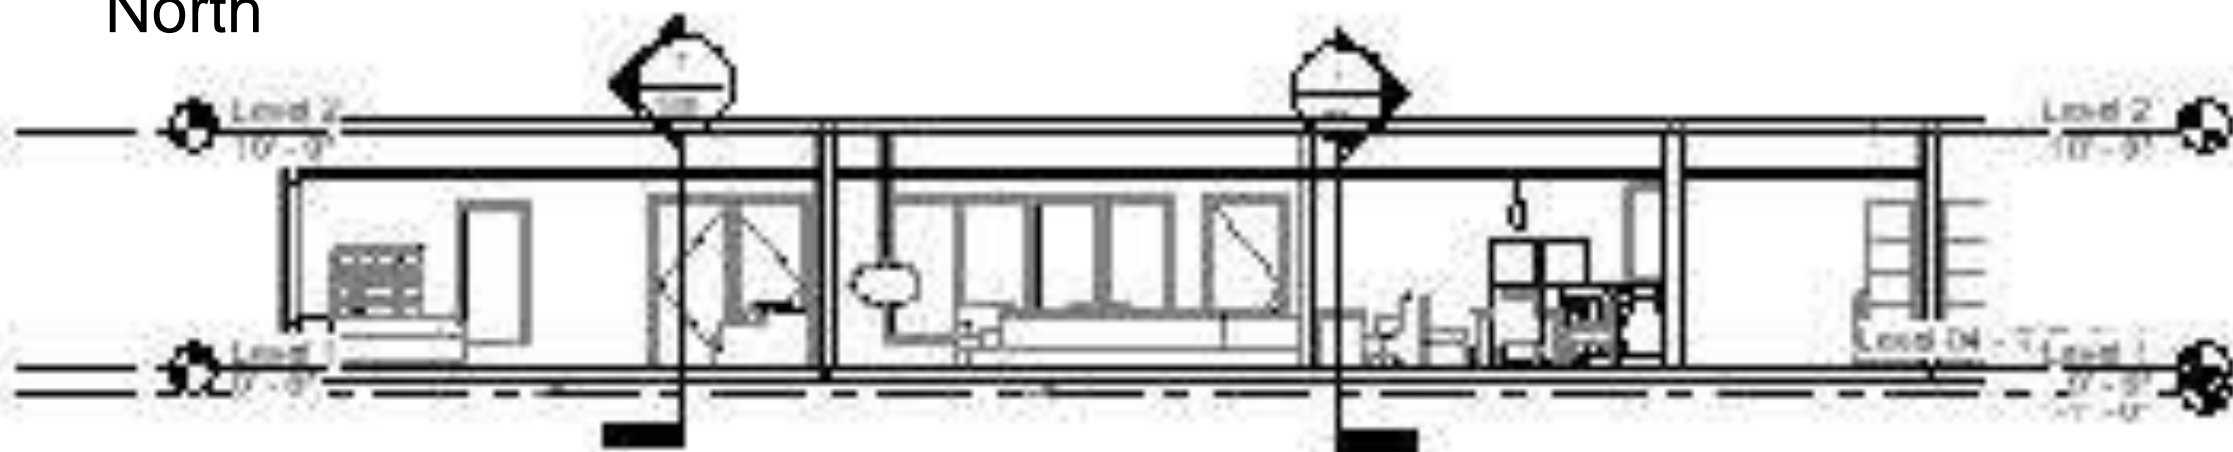

Section 4
1/8" = 1'-0"

Elevations


East

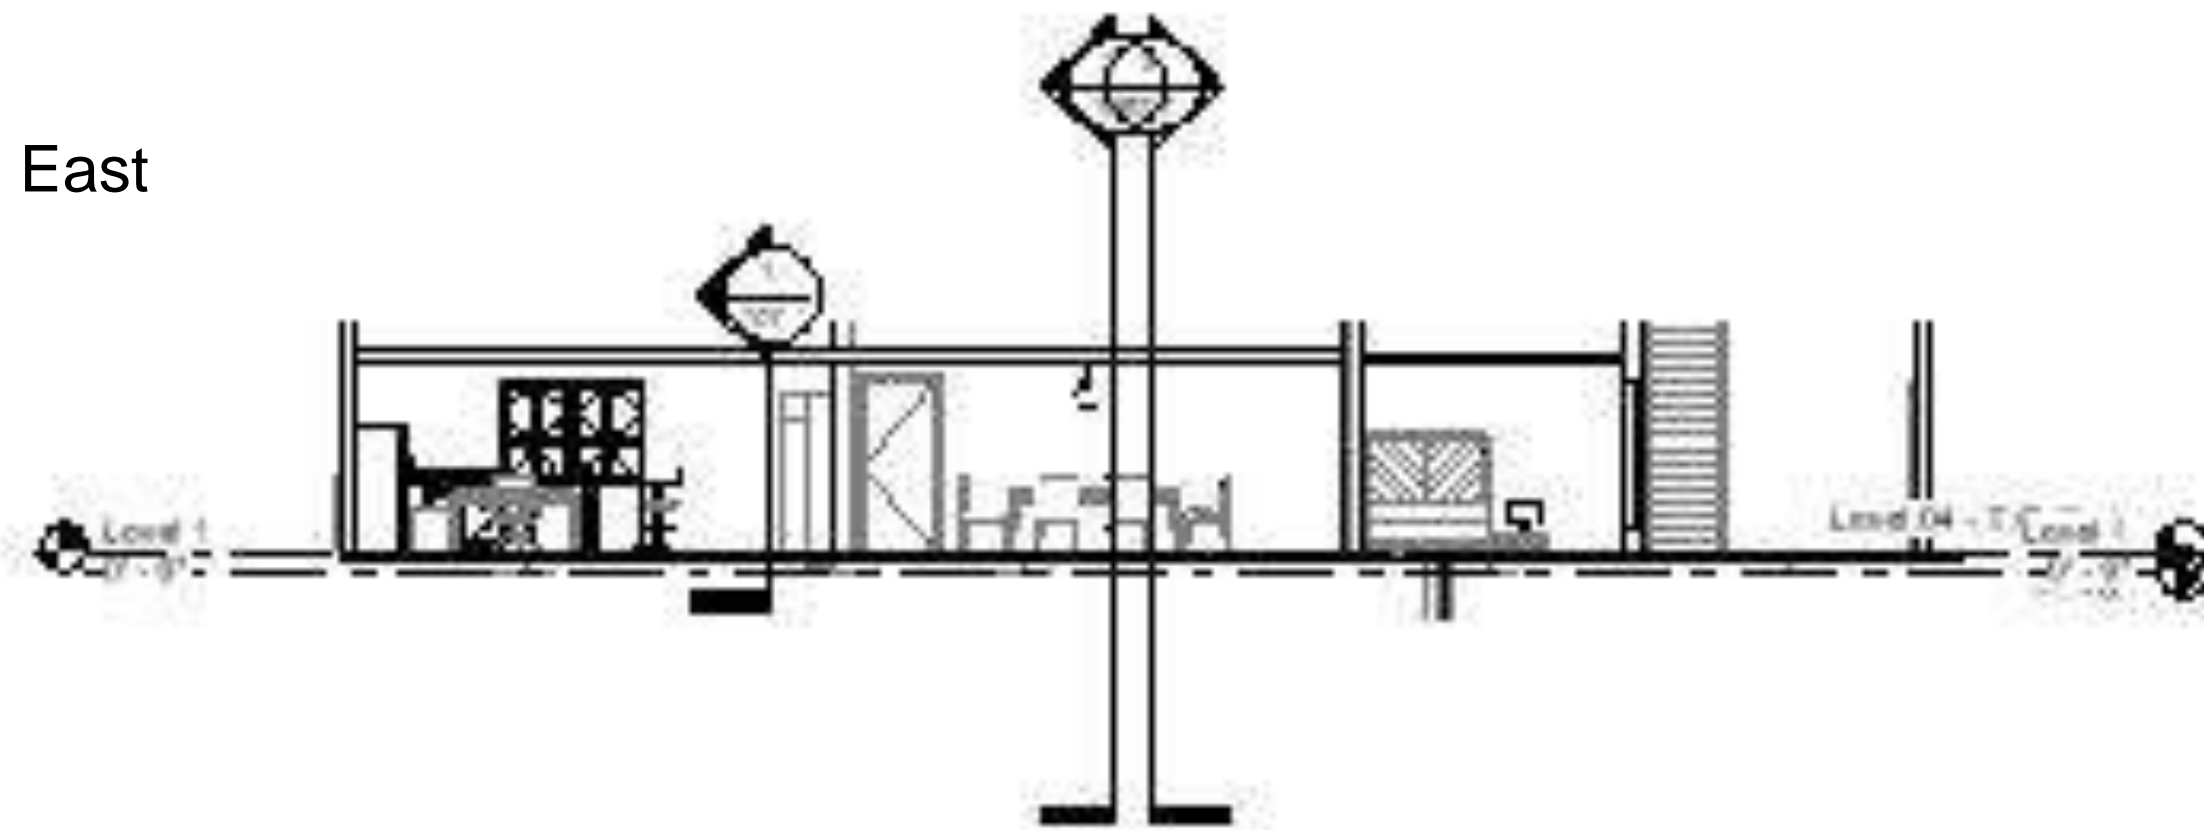

Section 5
10' x 14'




Final View not to scale

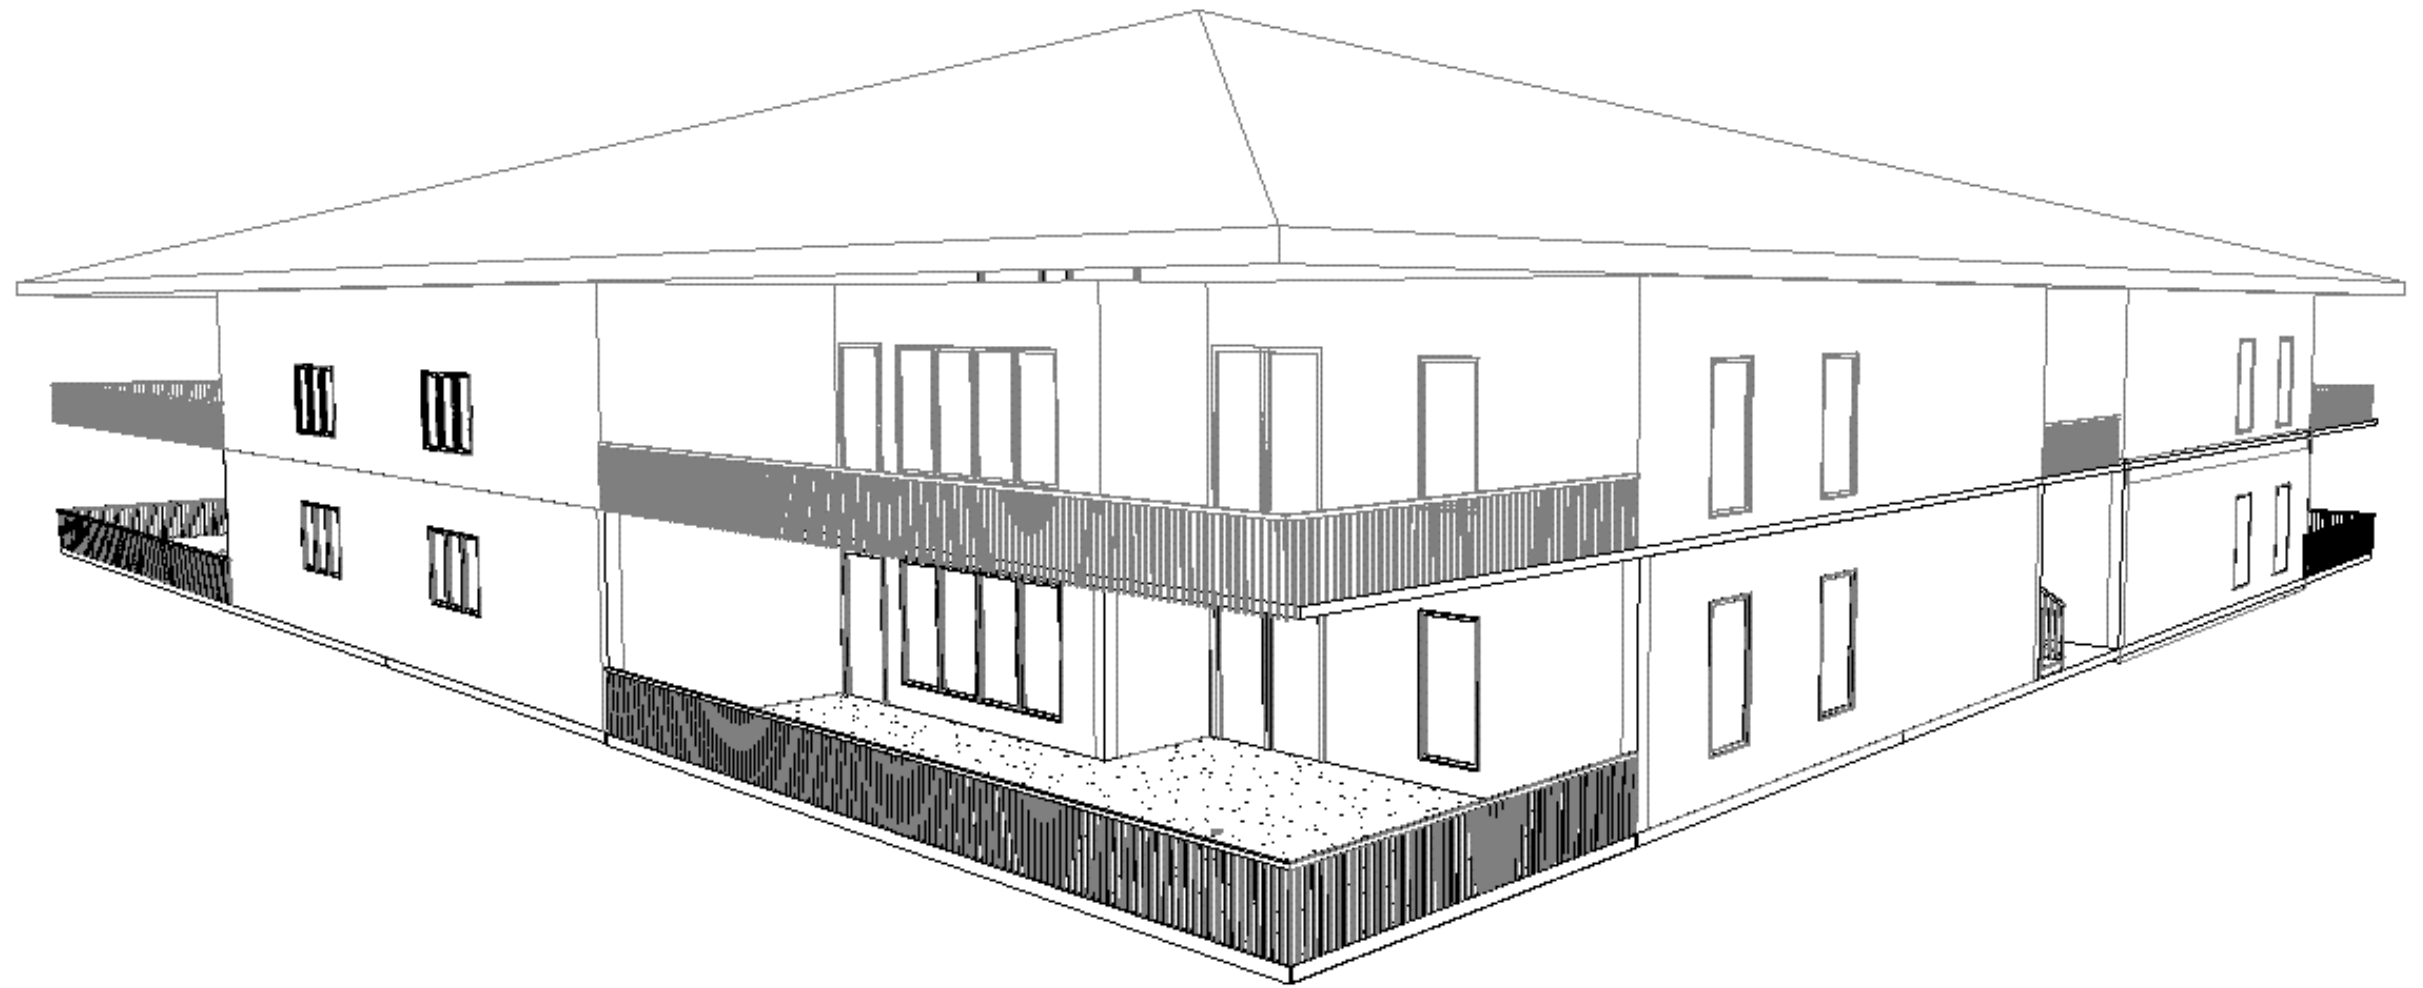

Reflected Ceiling Plan

Brown= HVAC
Blue= Lights
Black=Sprinklers

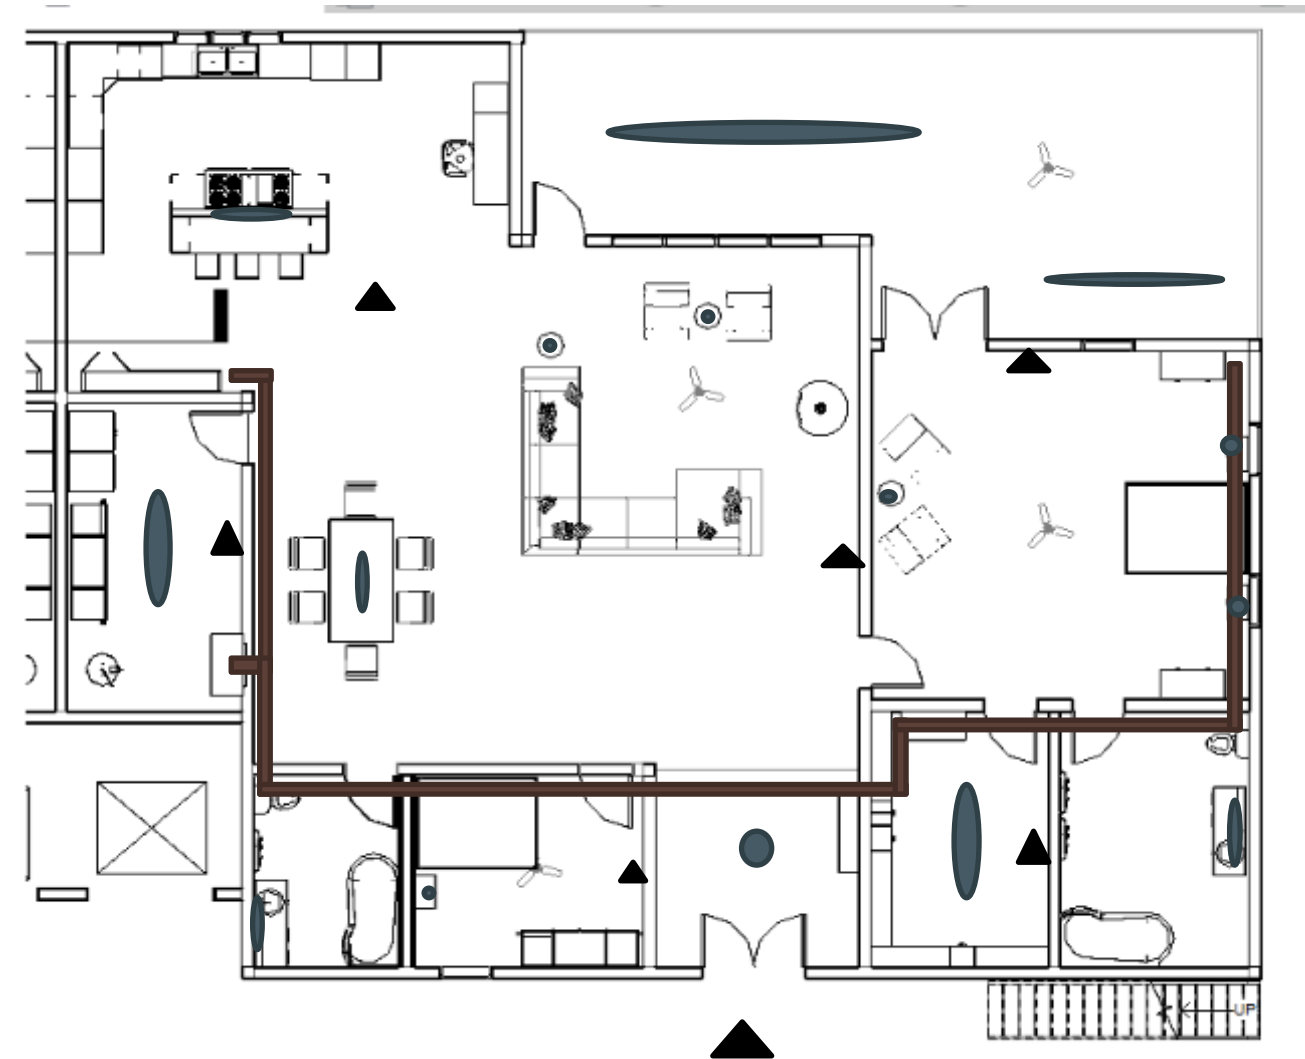

Master Bedroom



Living Room



Kitchen



Guest Bathroom

Finishes Option 1



Finishes Option 2

