

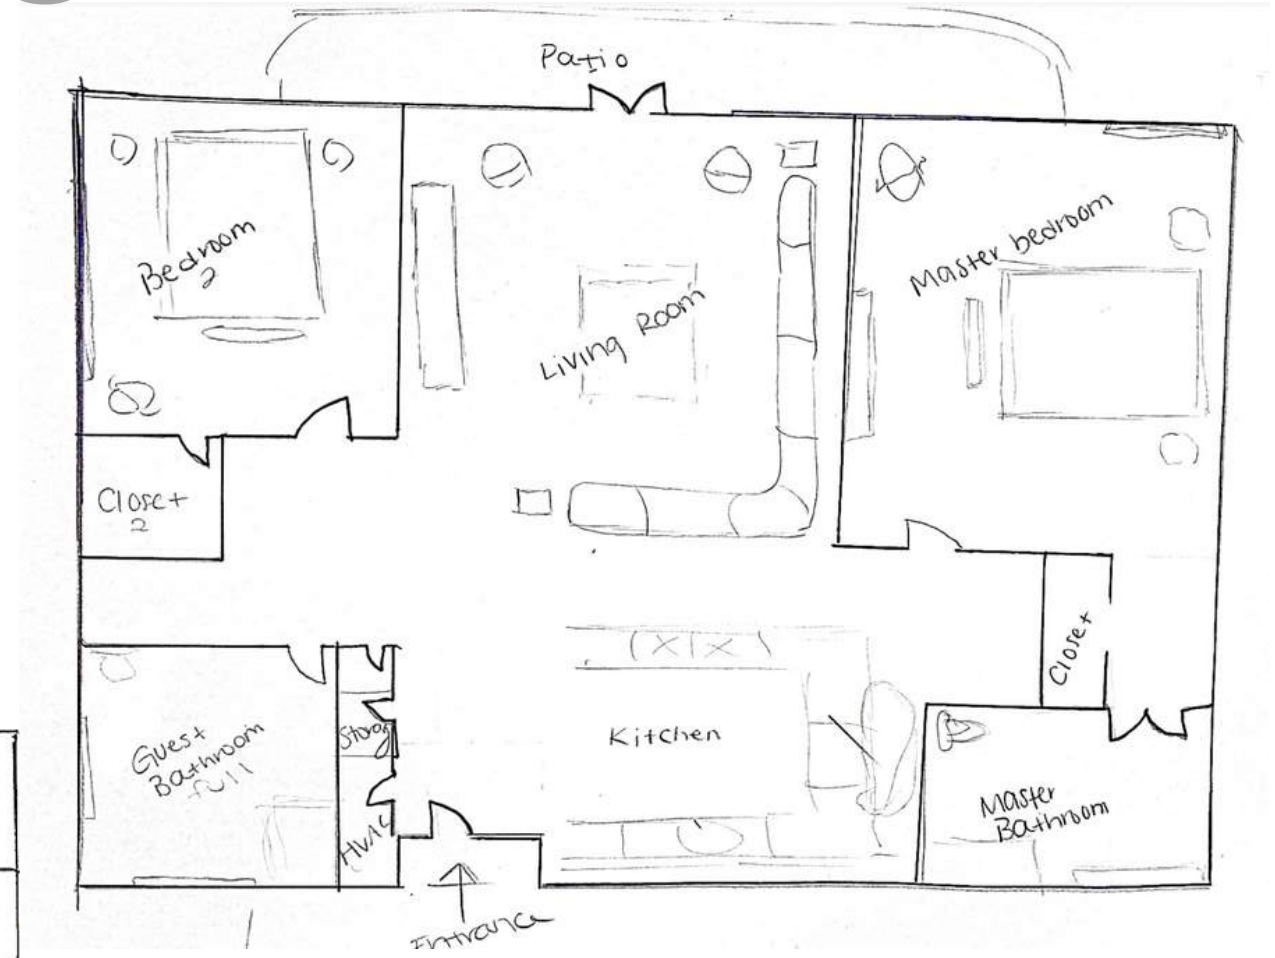


PORTFOLIO TWO SENIOR LIVING

IDSN 3202
Kate Sparling
Spring 2021

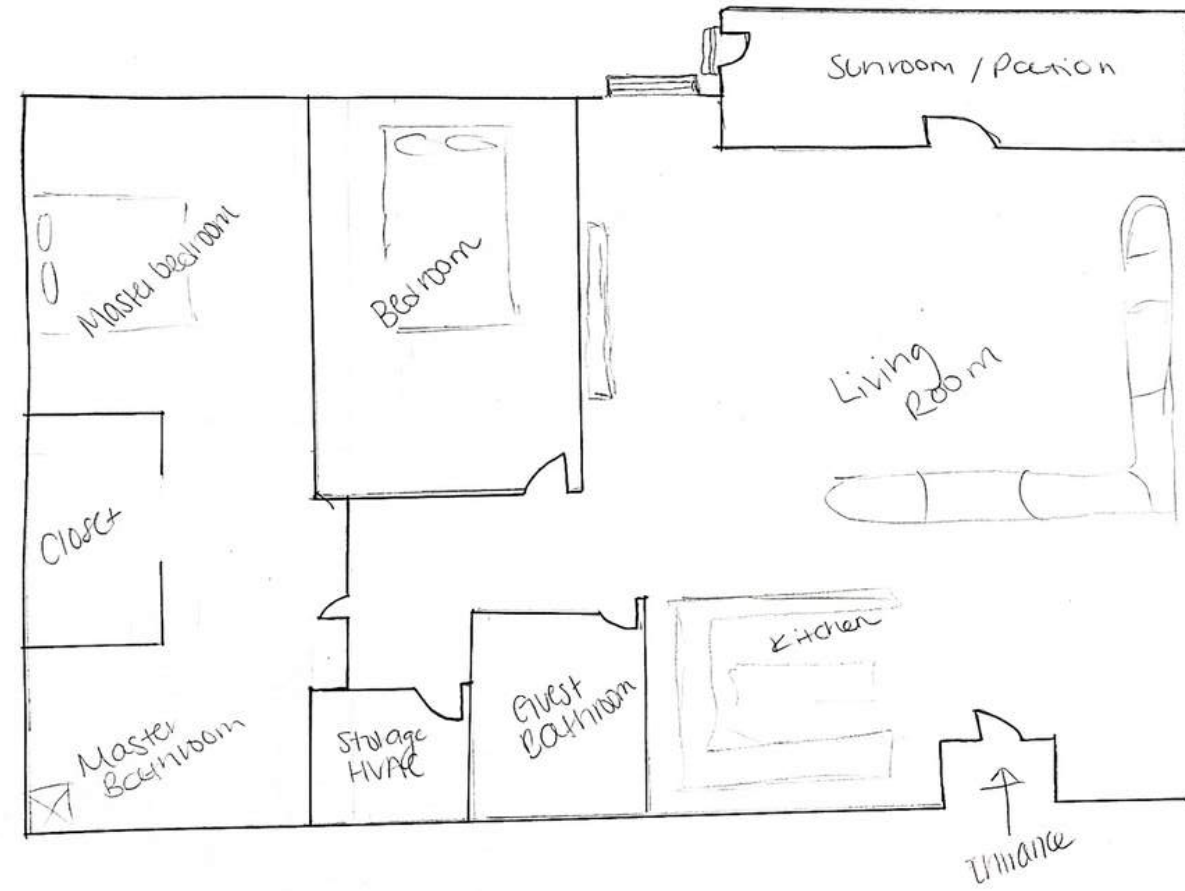


Space Planning



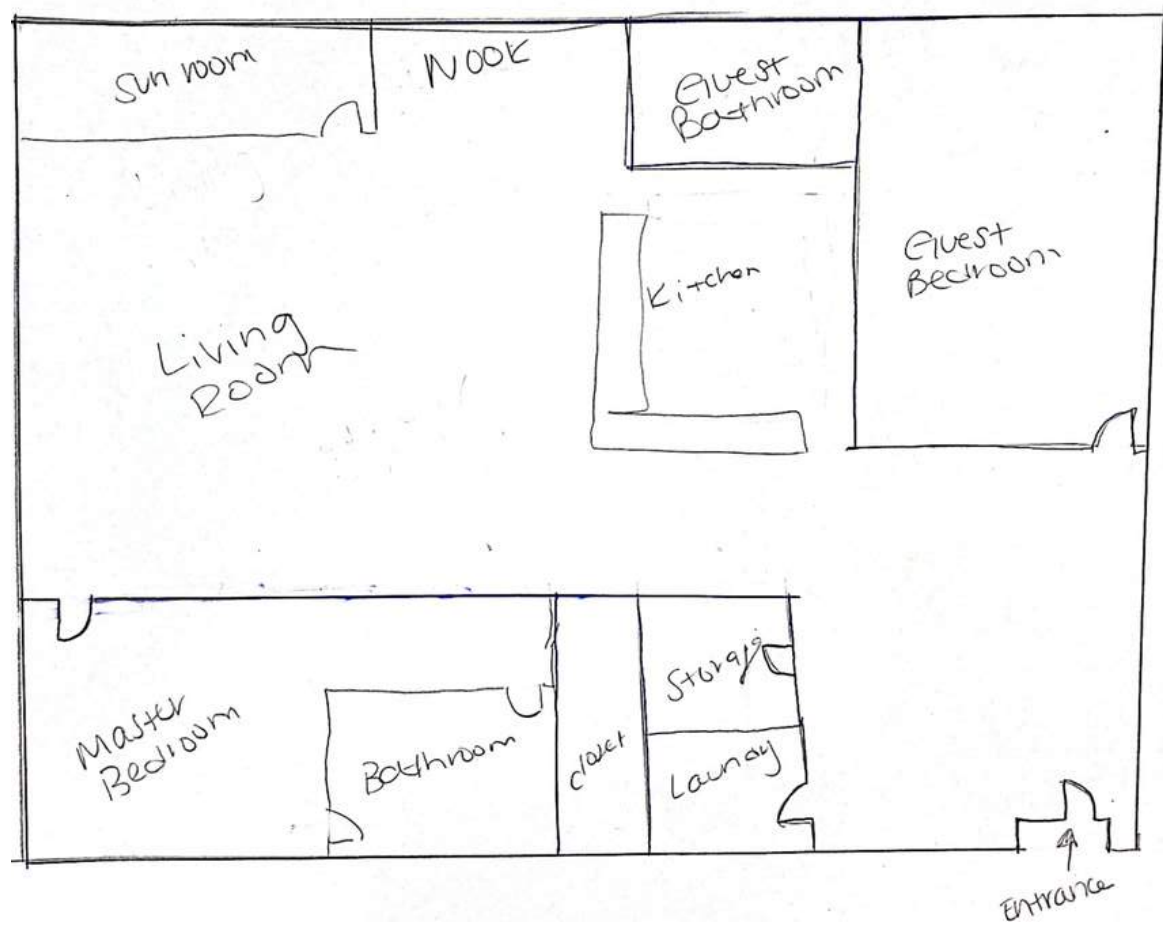


Exploration



option 1

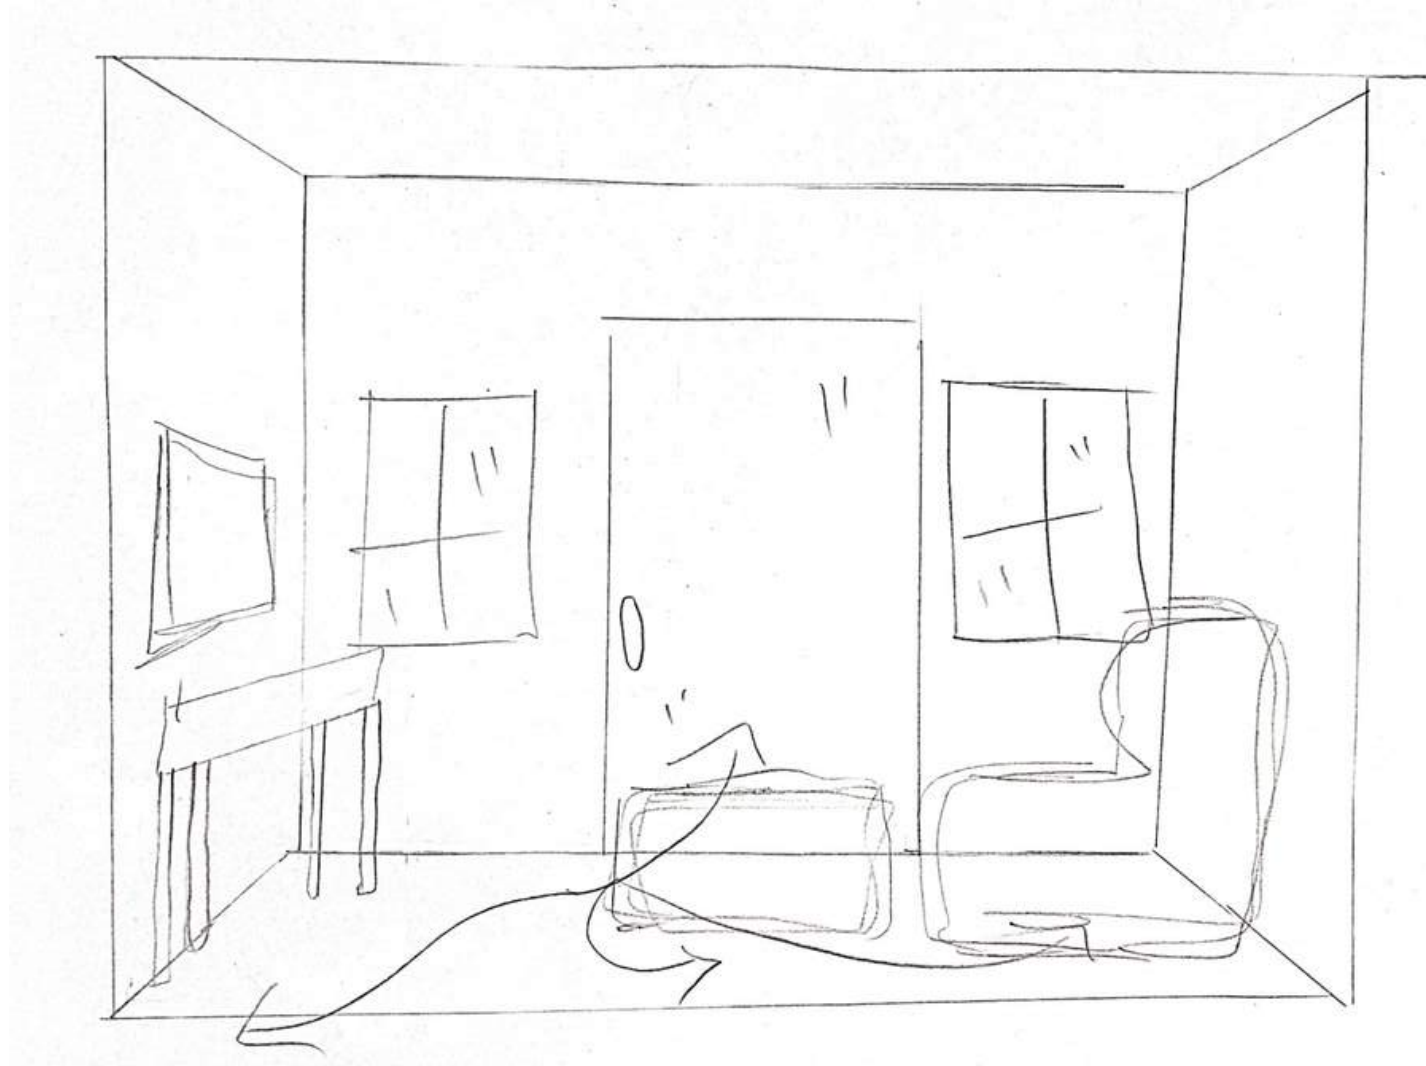

option 2

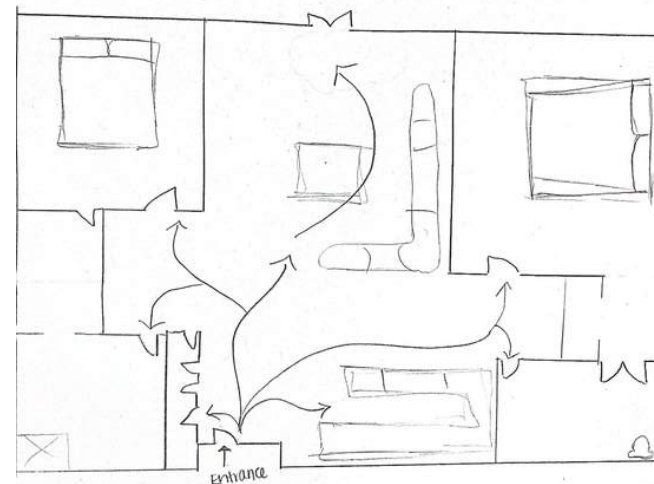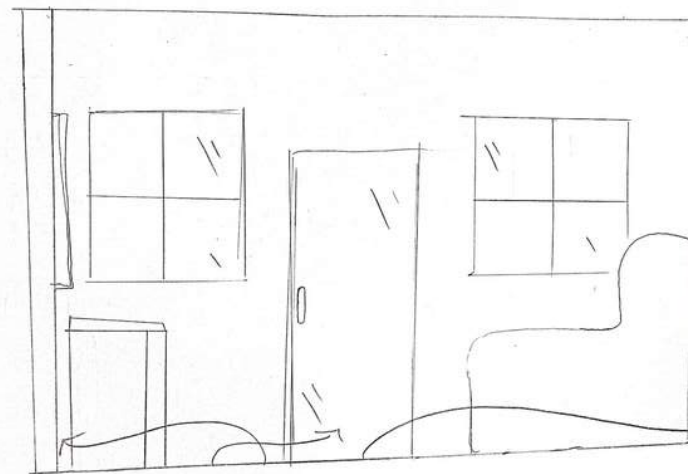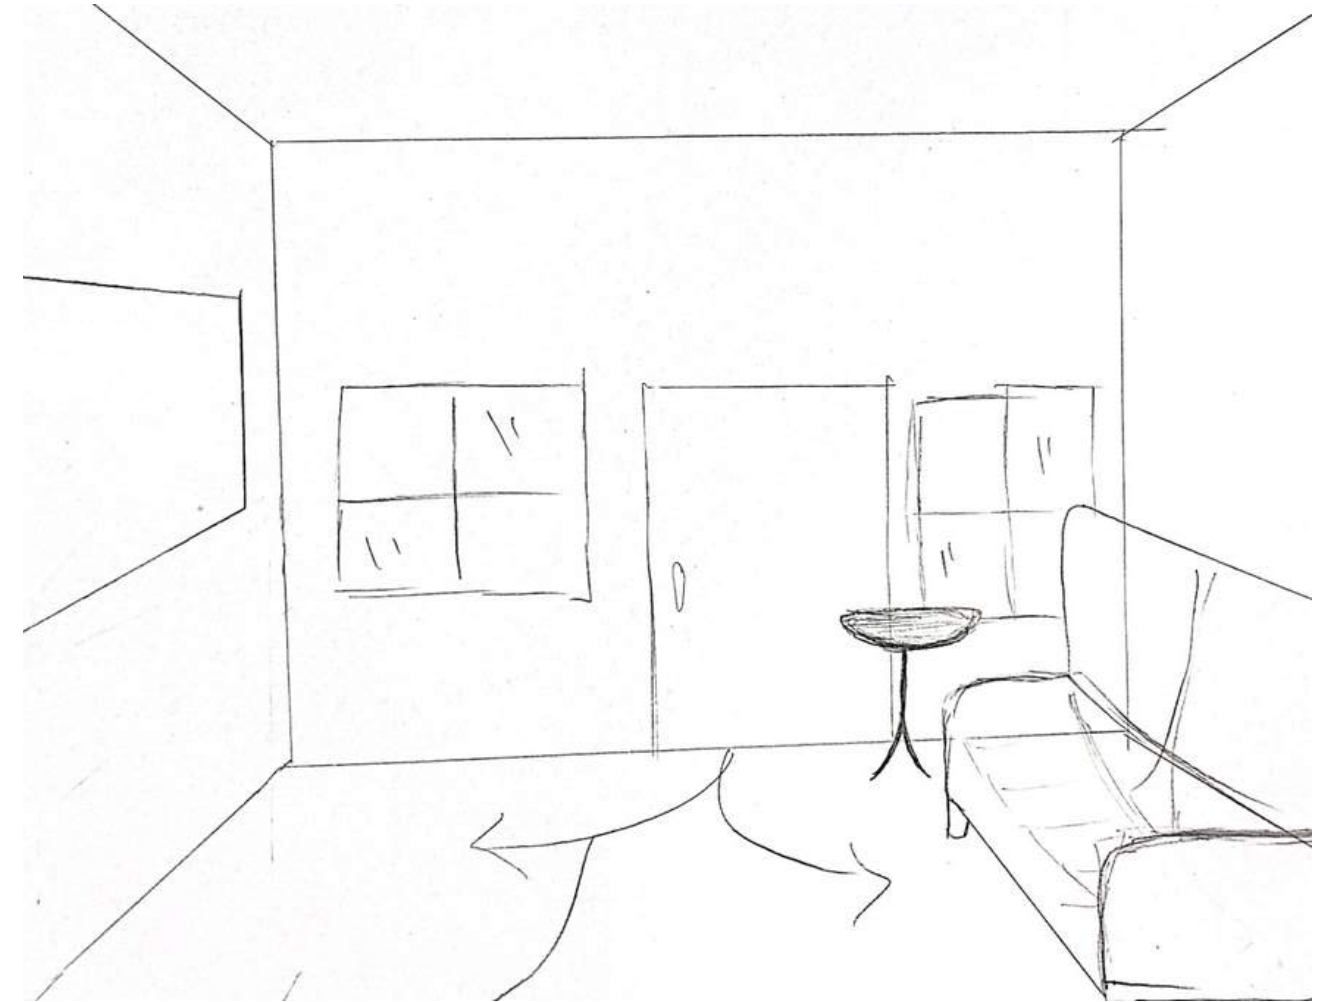


Exploration plan 2




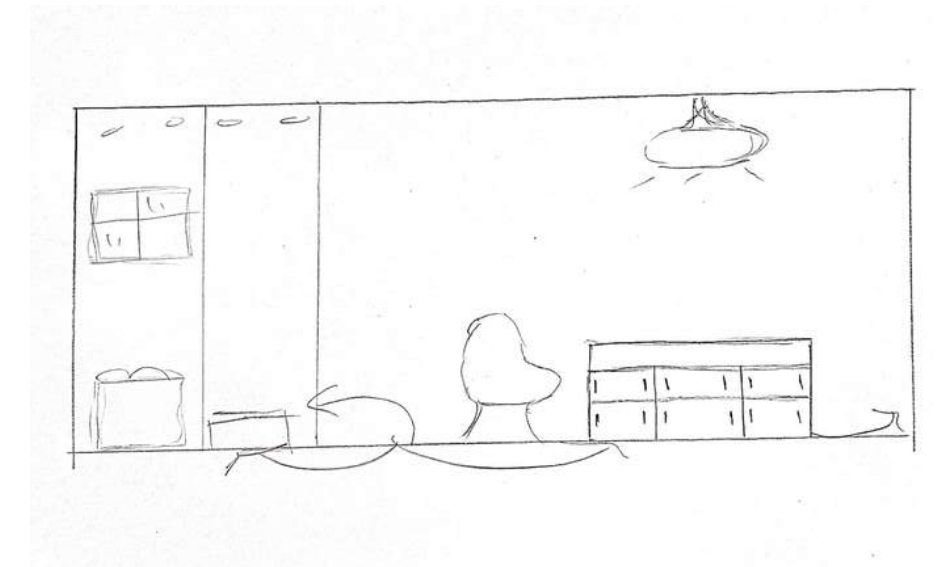
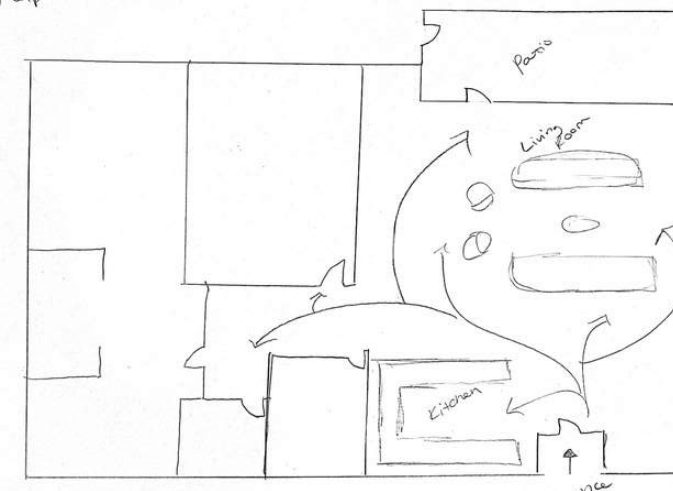


Entry

option 1

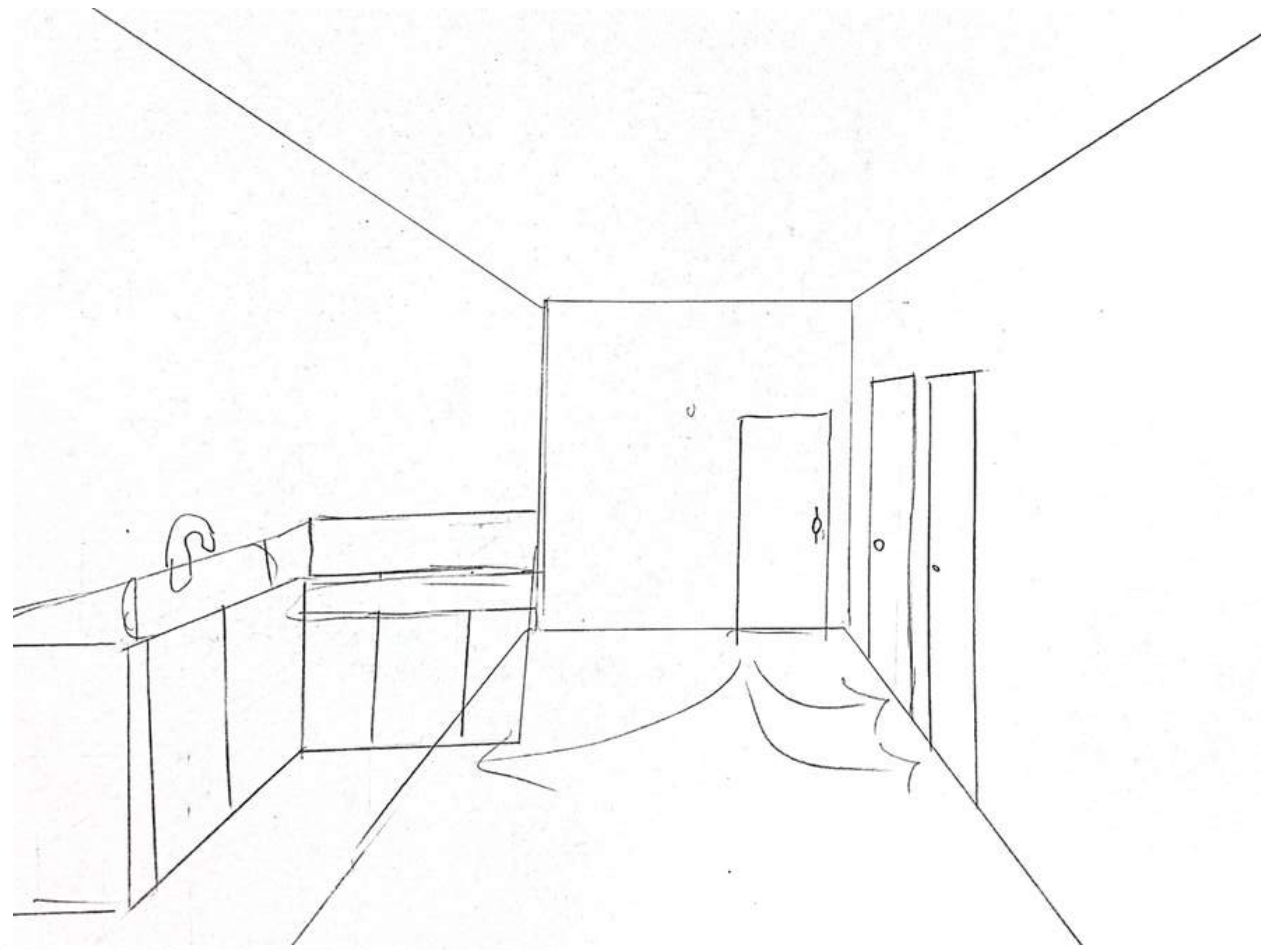





option 2

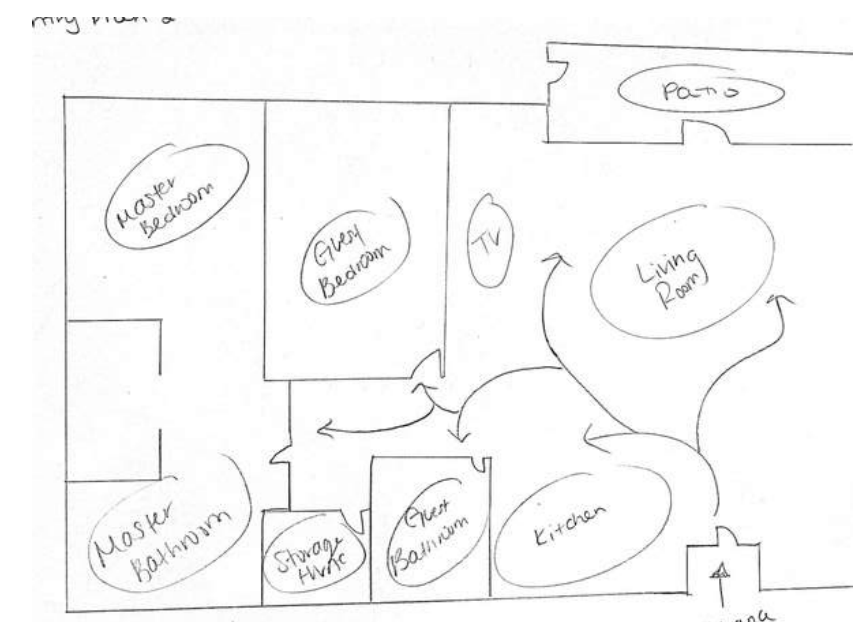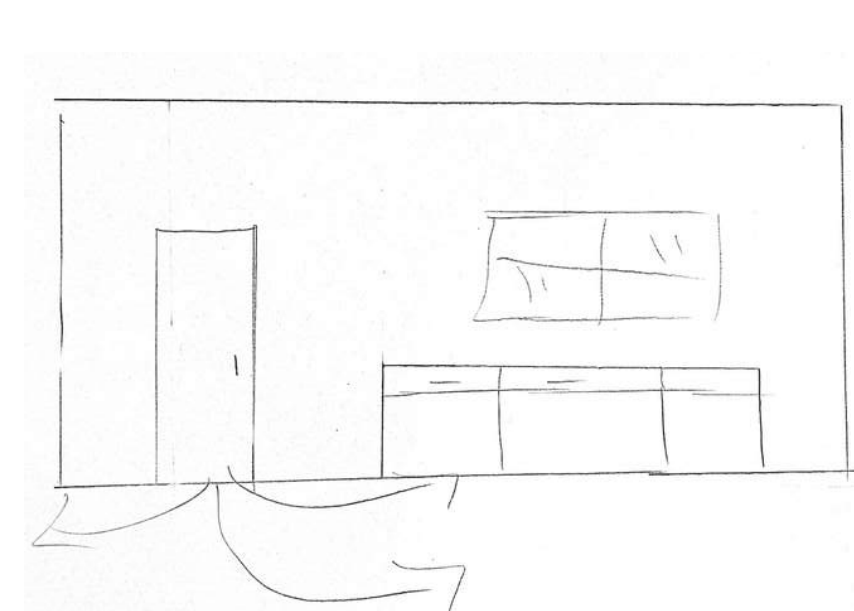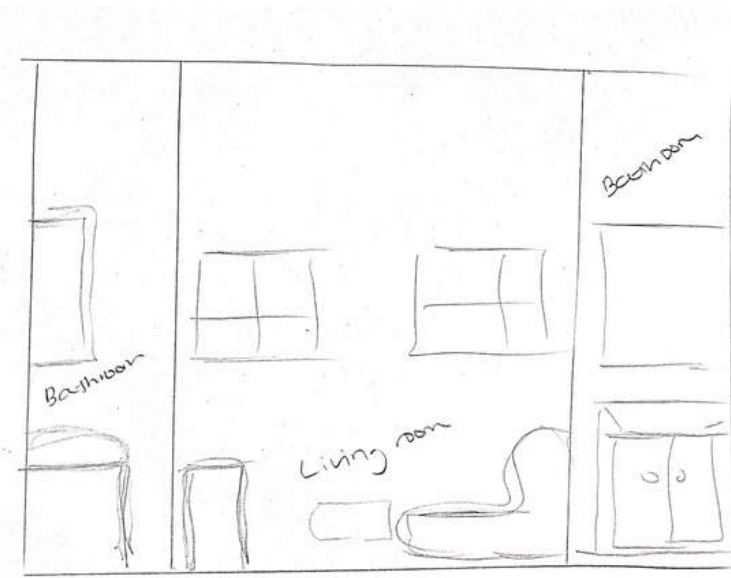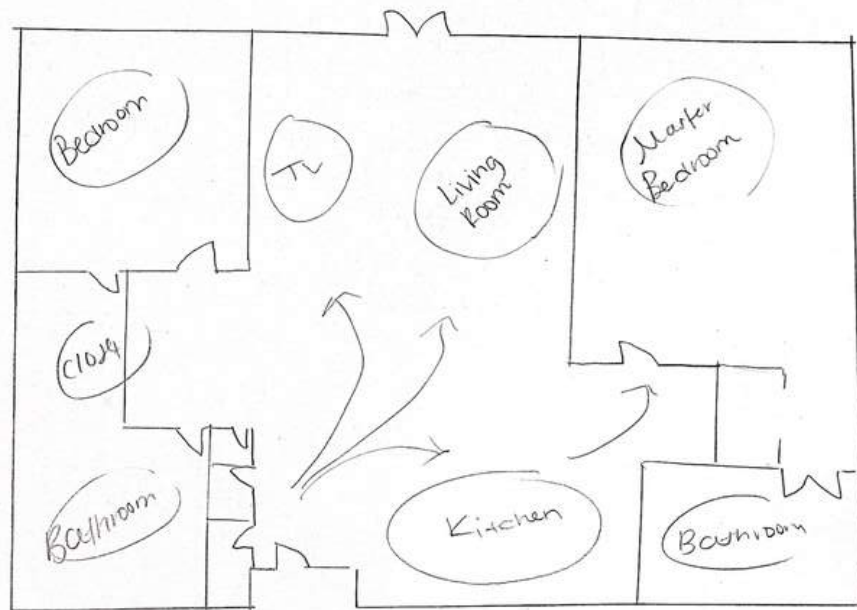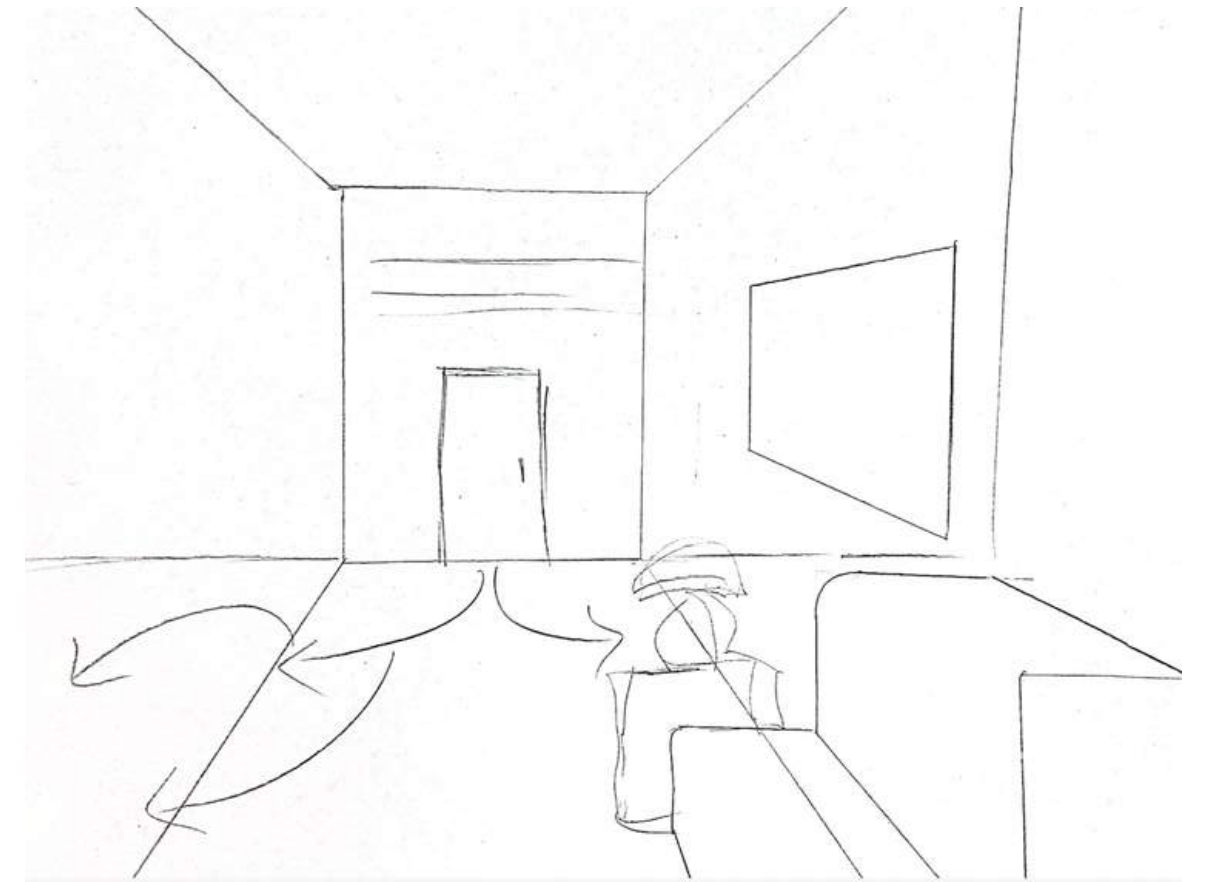

Ceiling/Daylighting

option 1






option 2

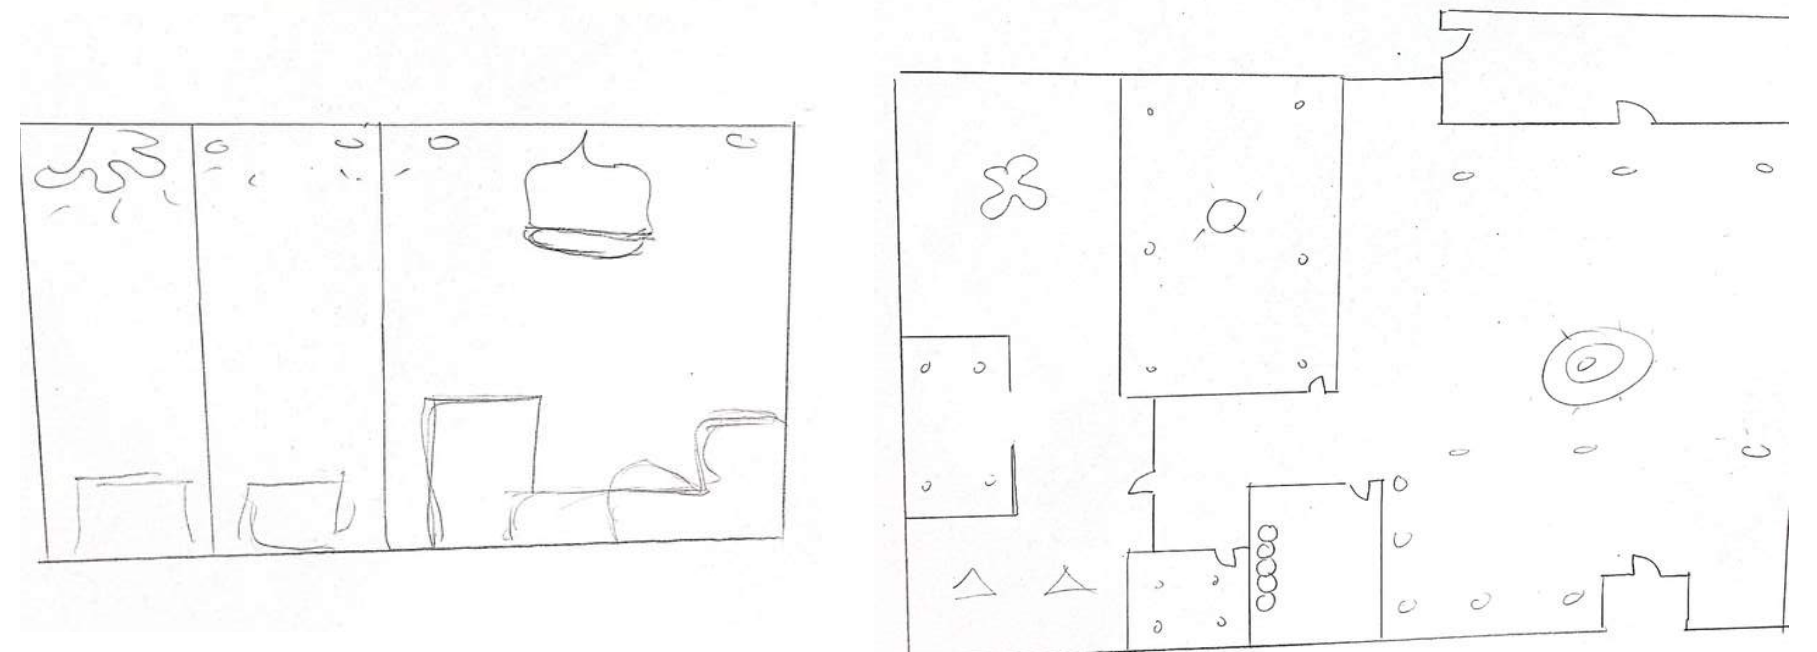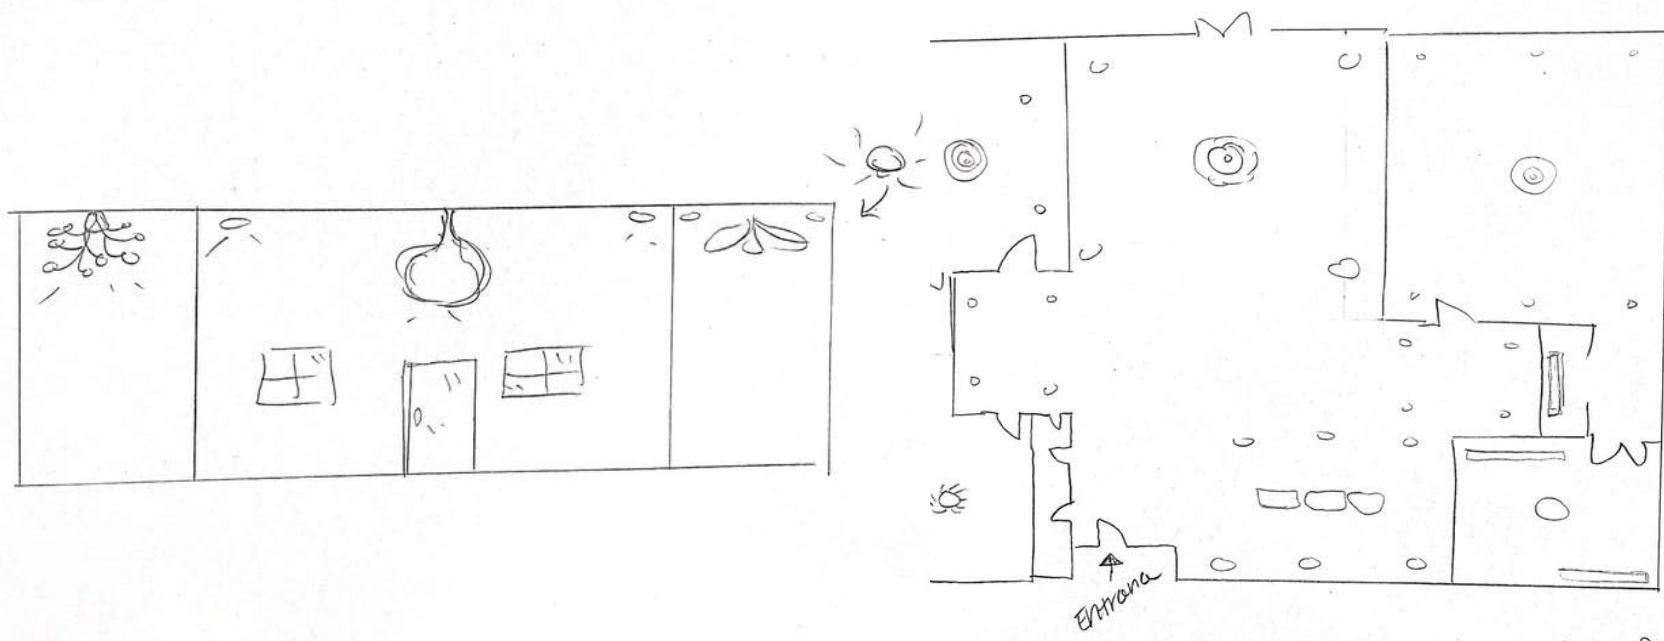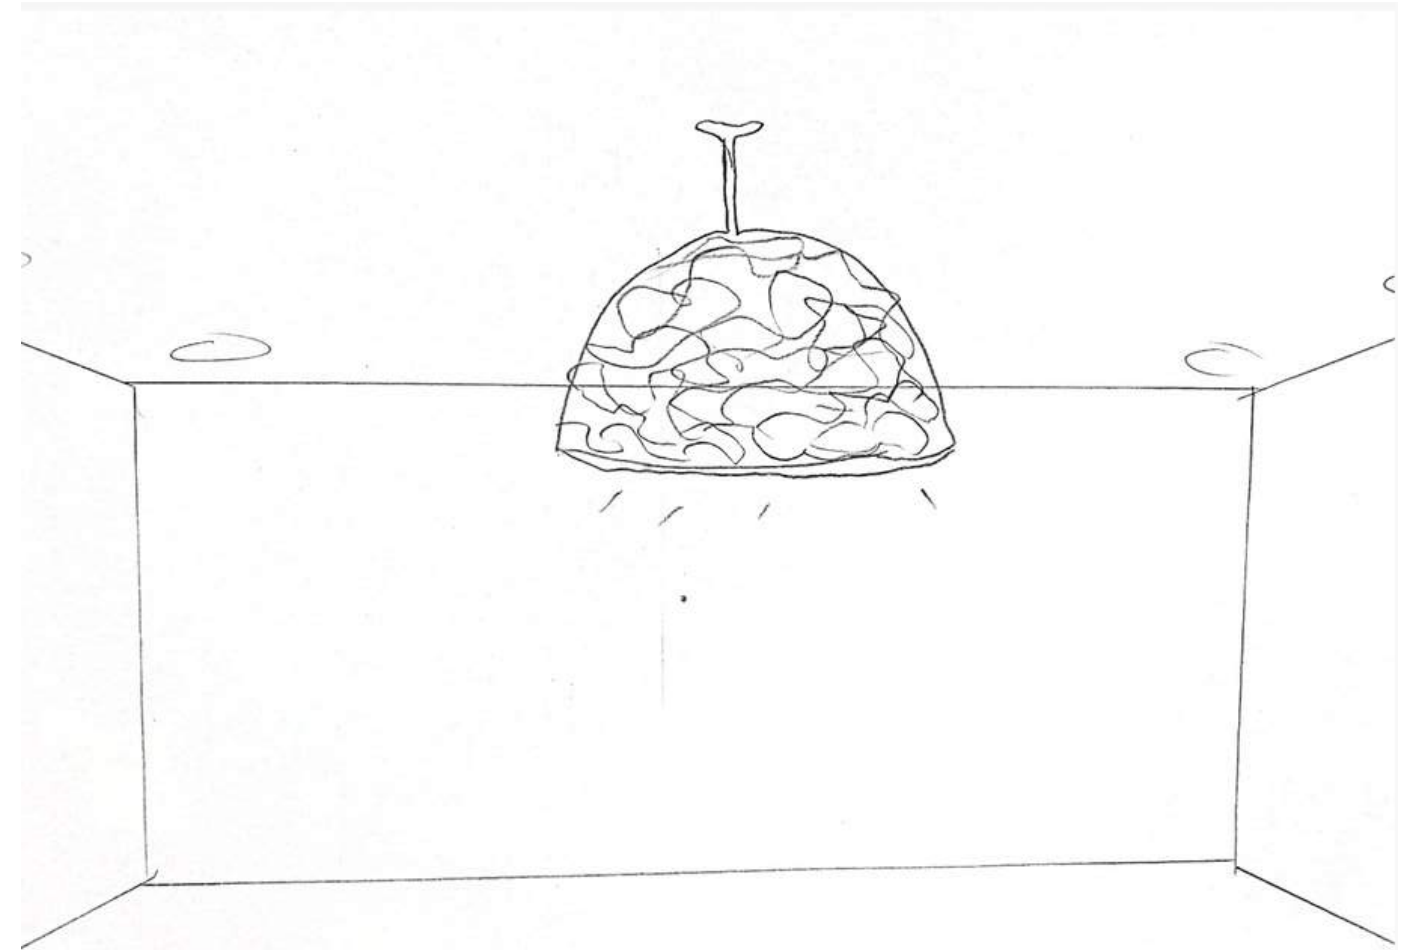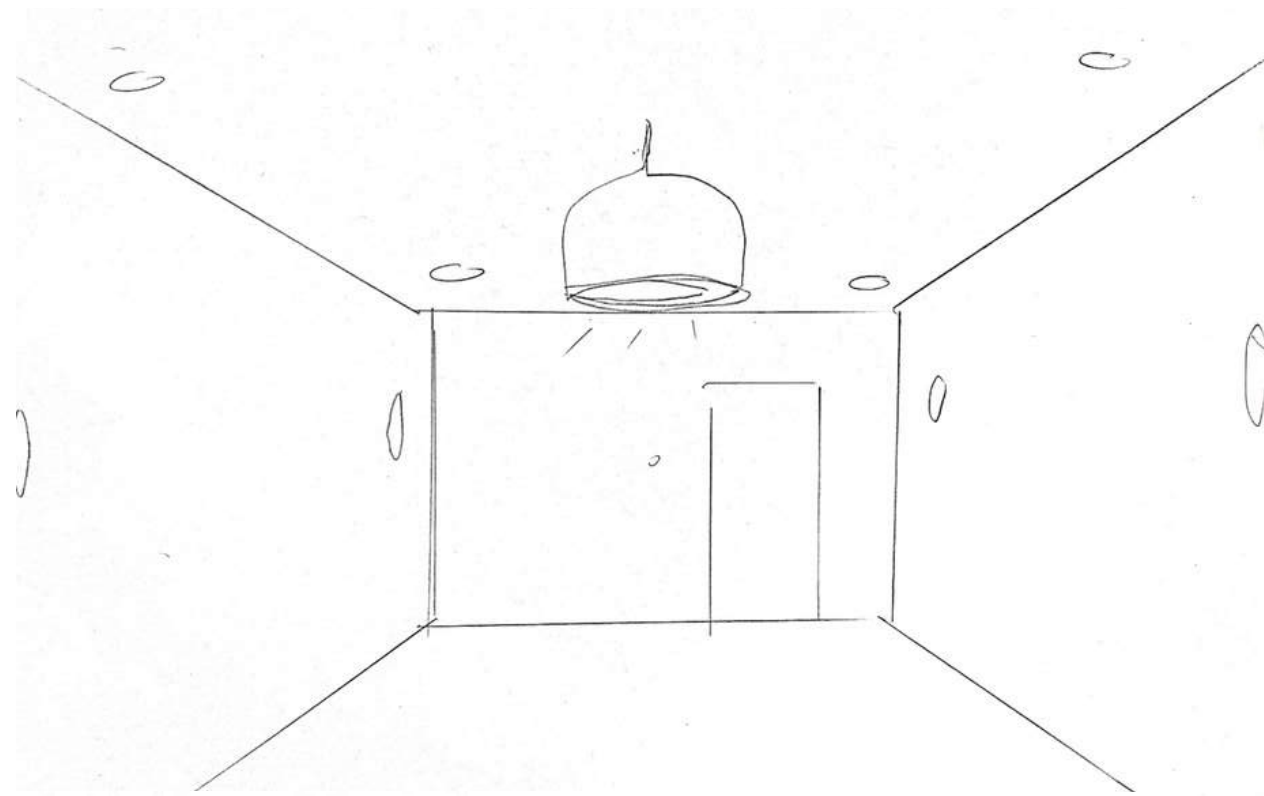




Support Spaces

option 1

option 2

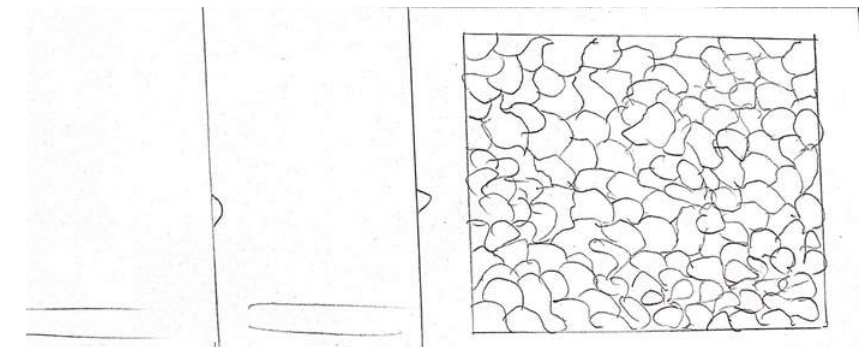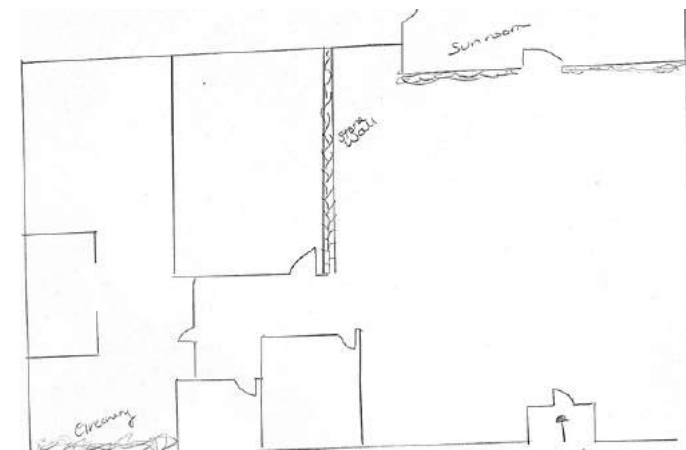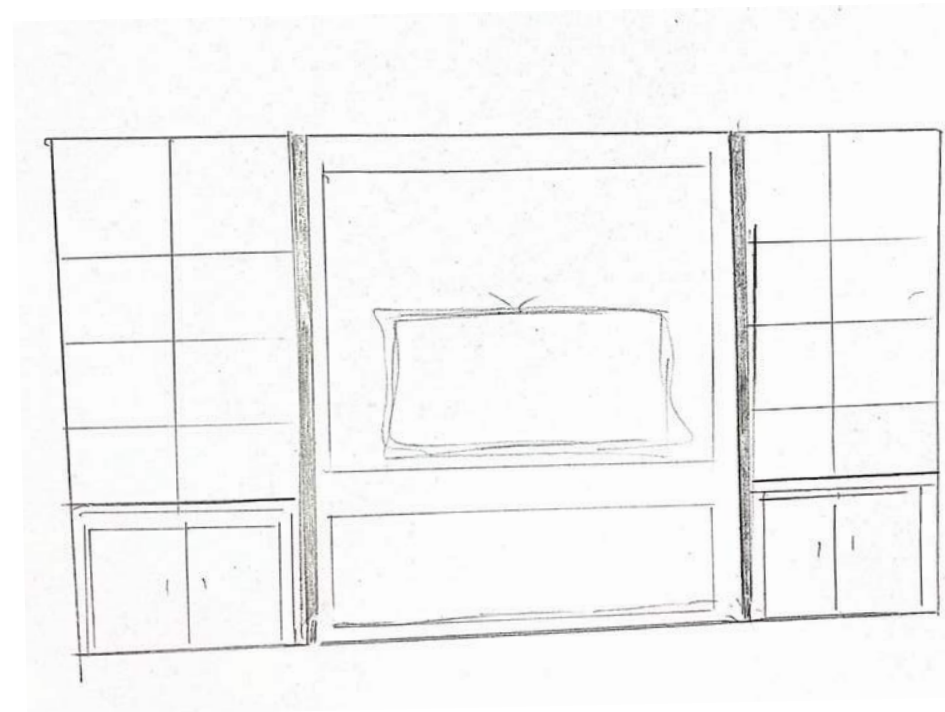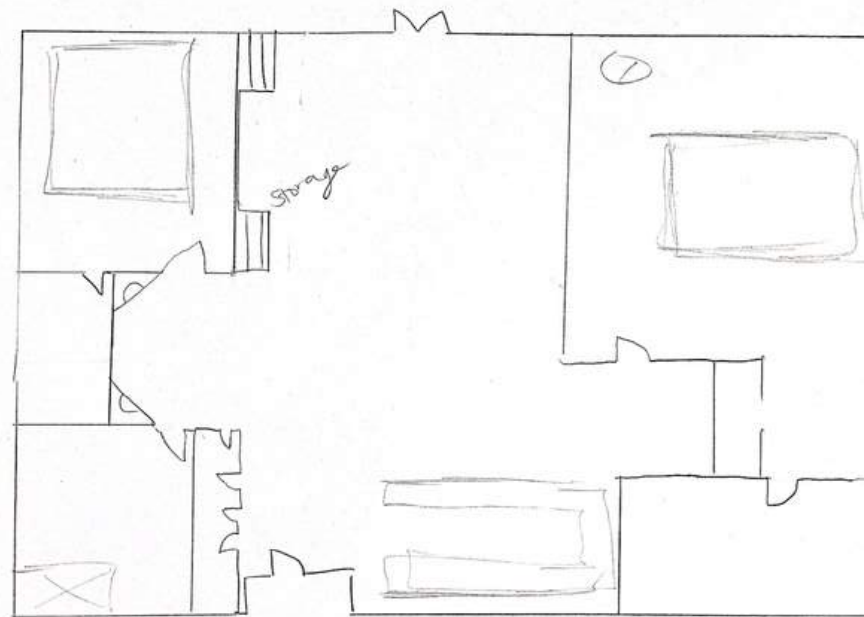
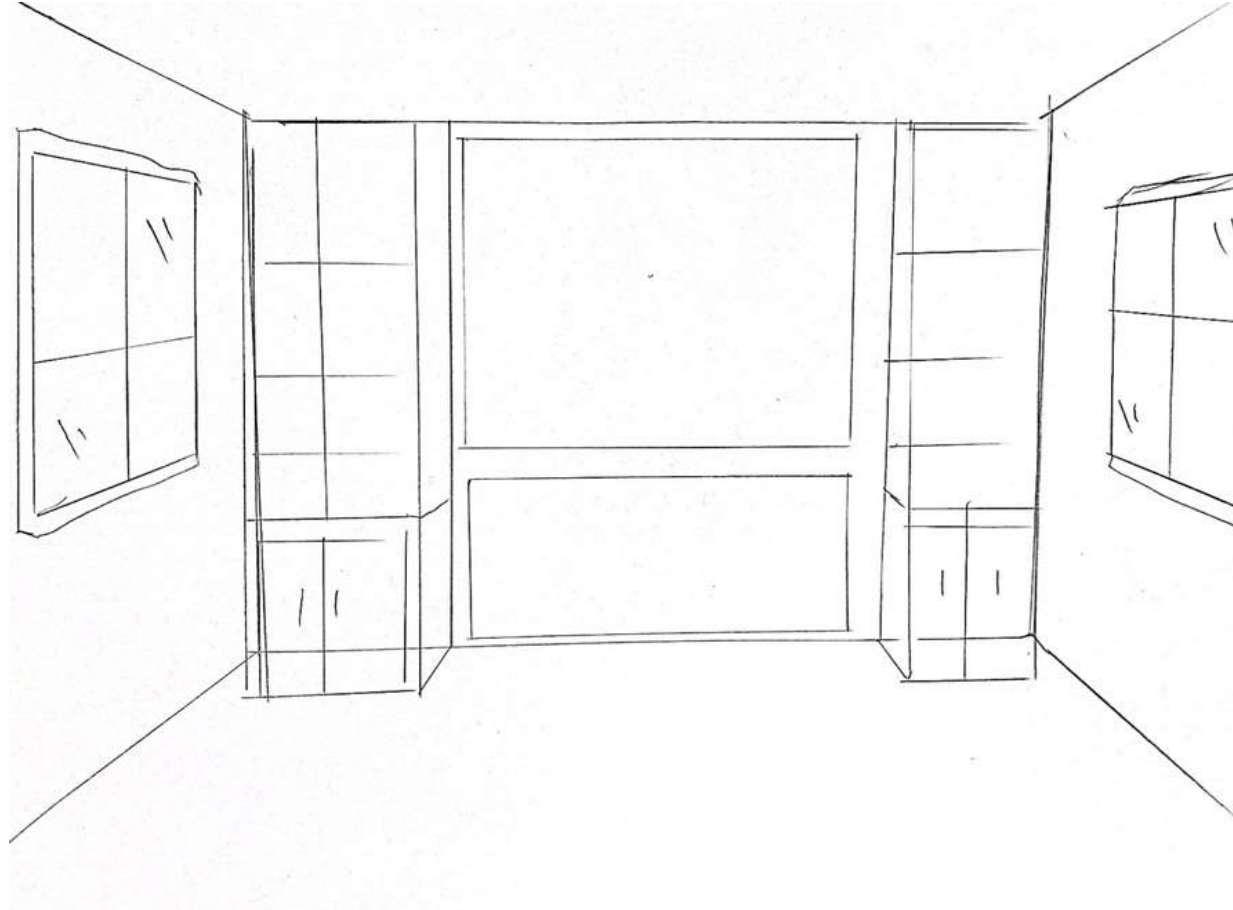


Floor Plan

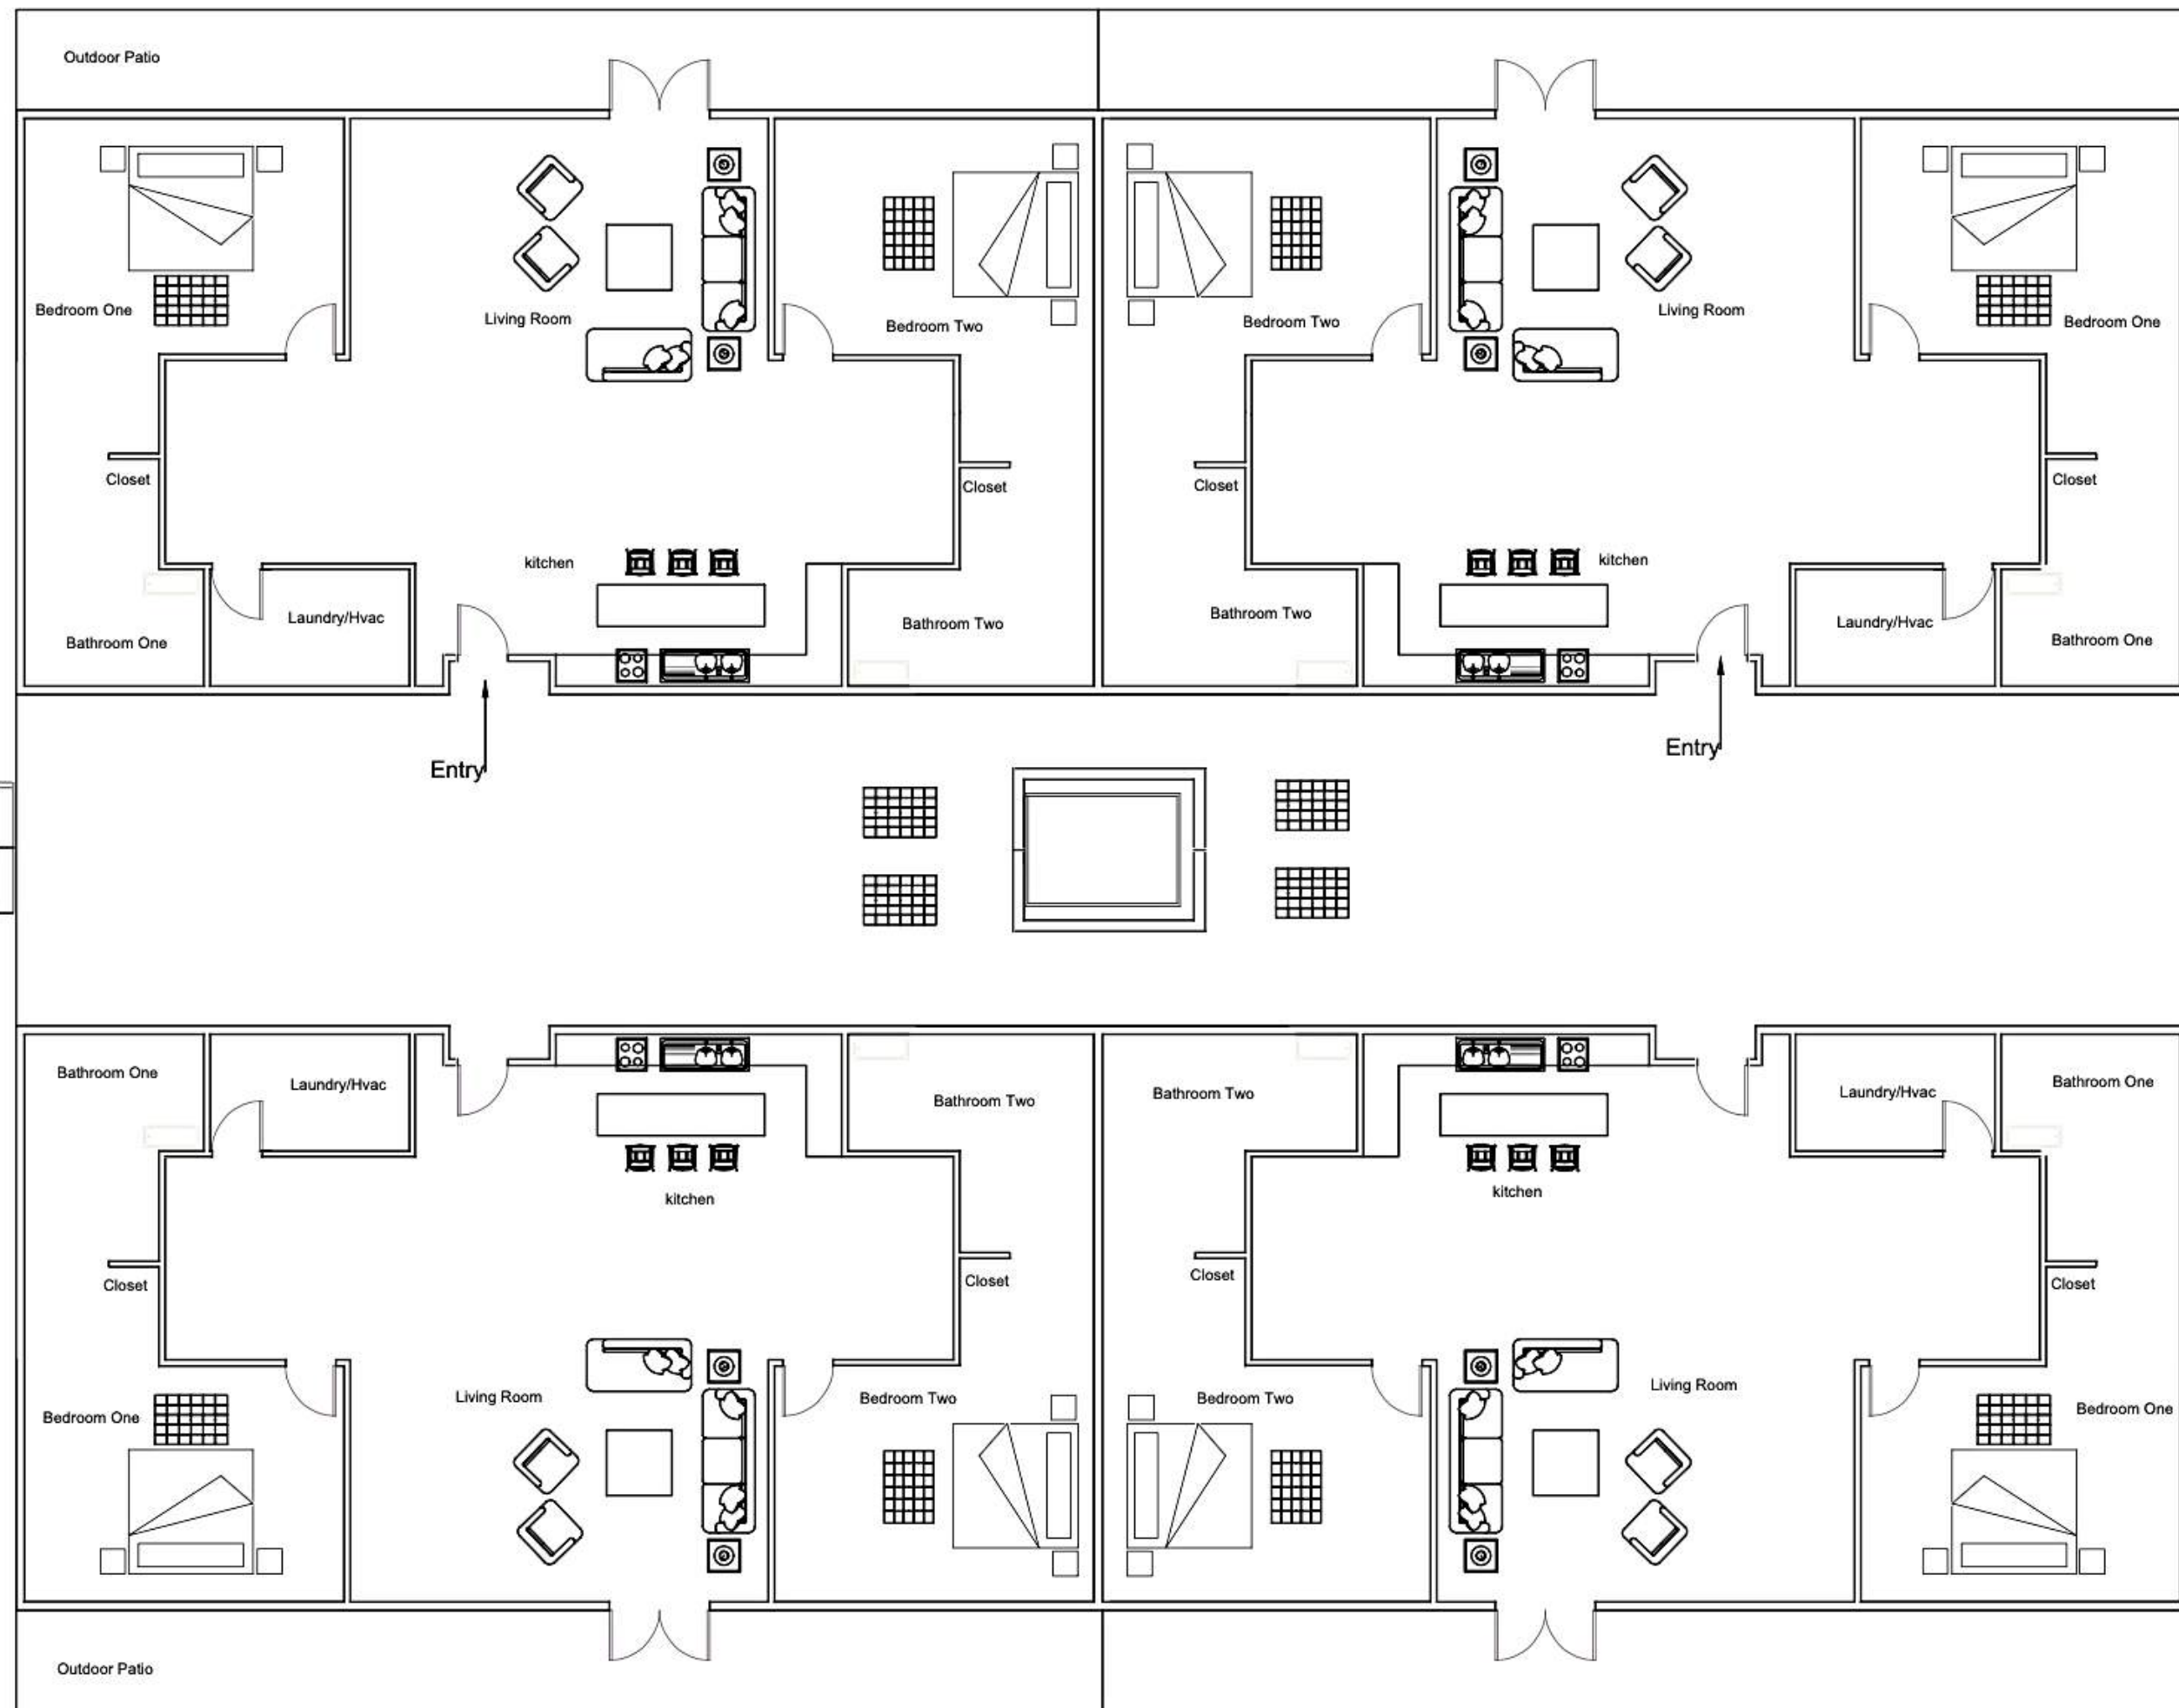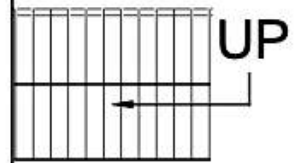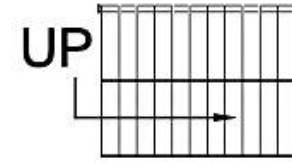


*NOT TO SCALE

Furniture Plan

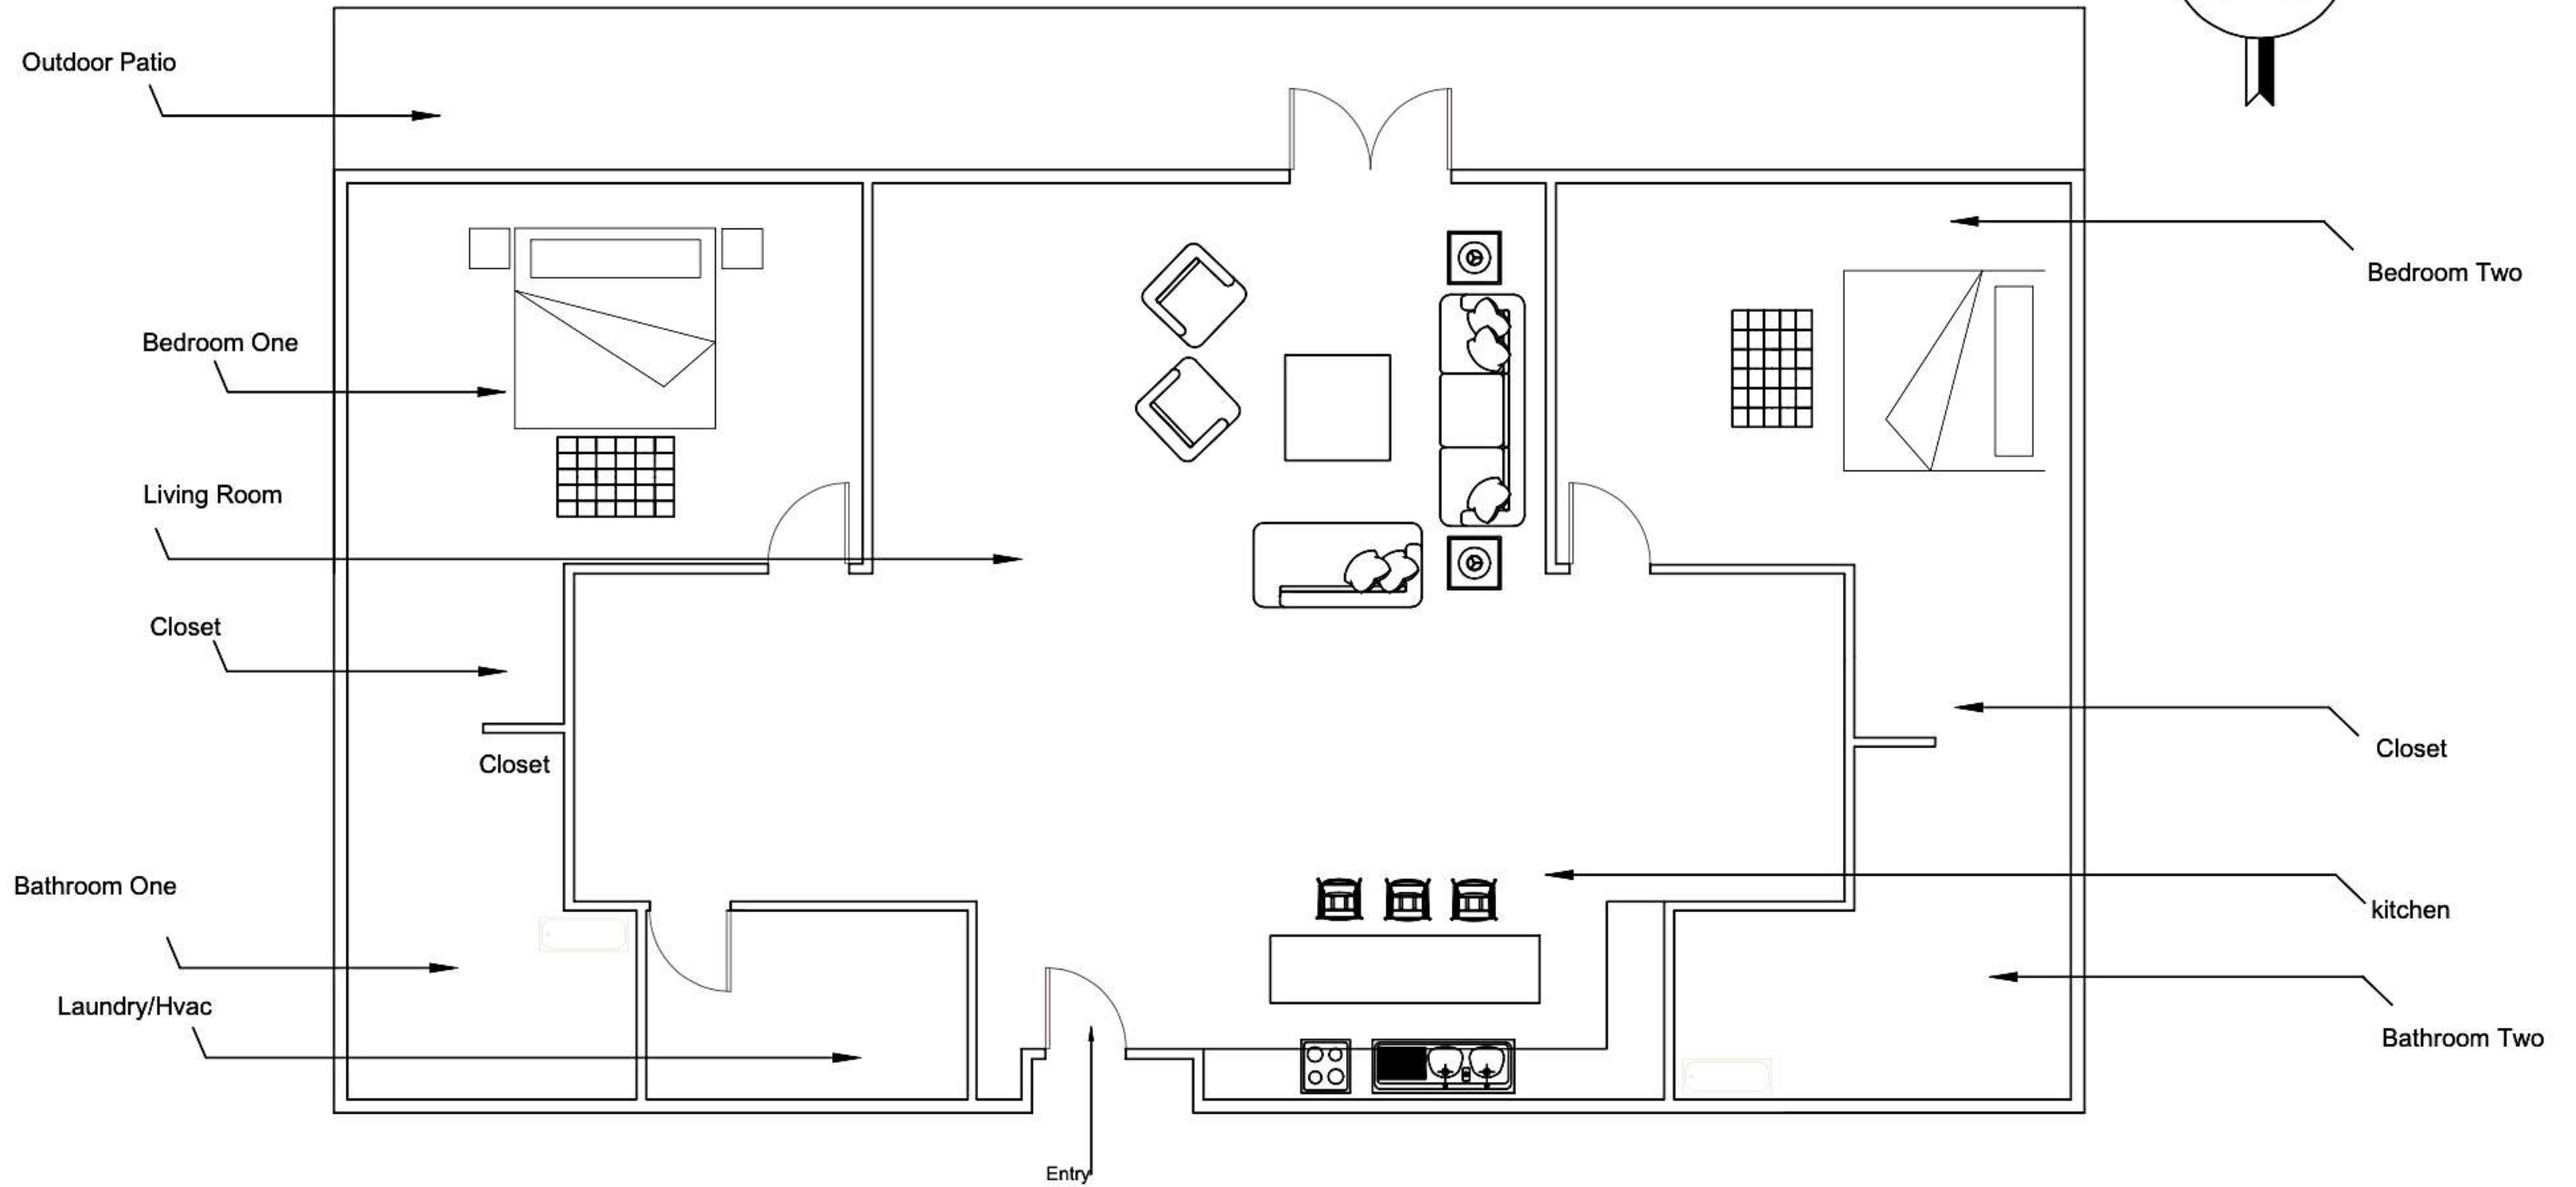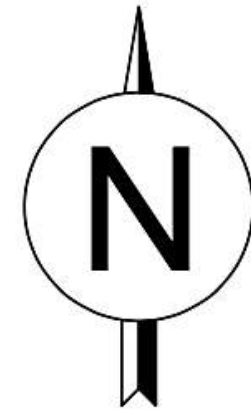

Scale (1/8" = 1'-0")

Reflected Ceiling Plan

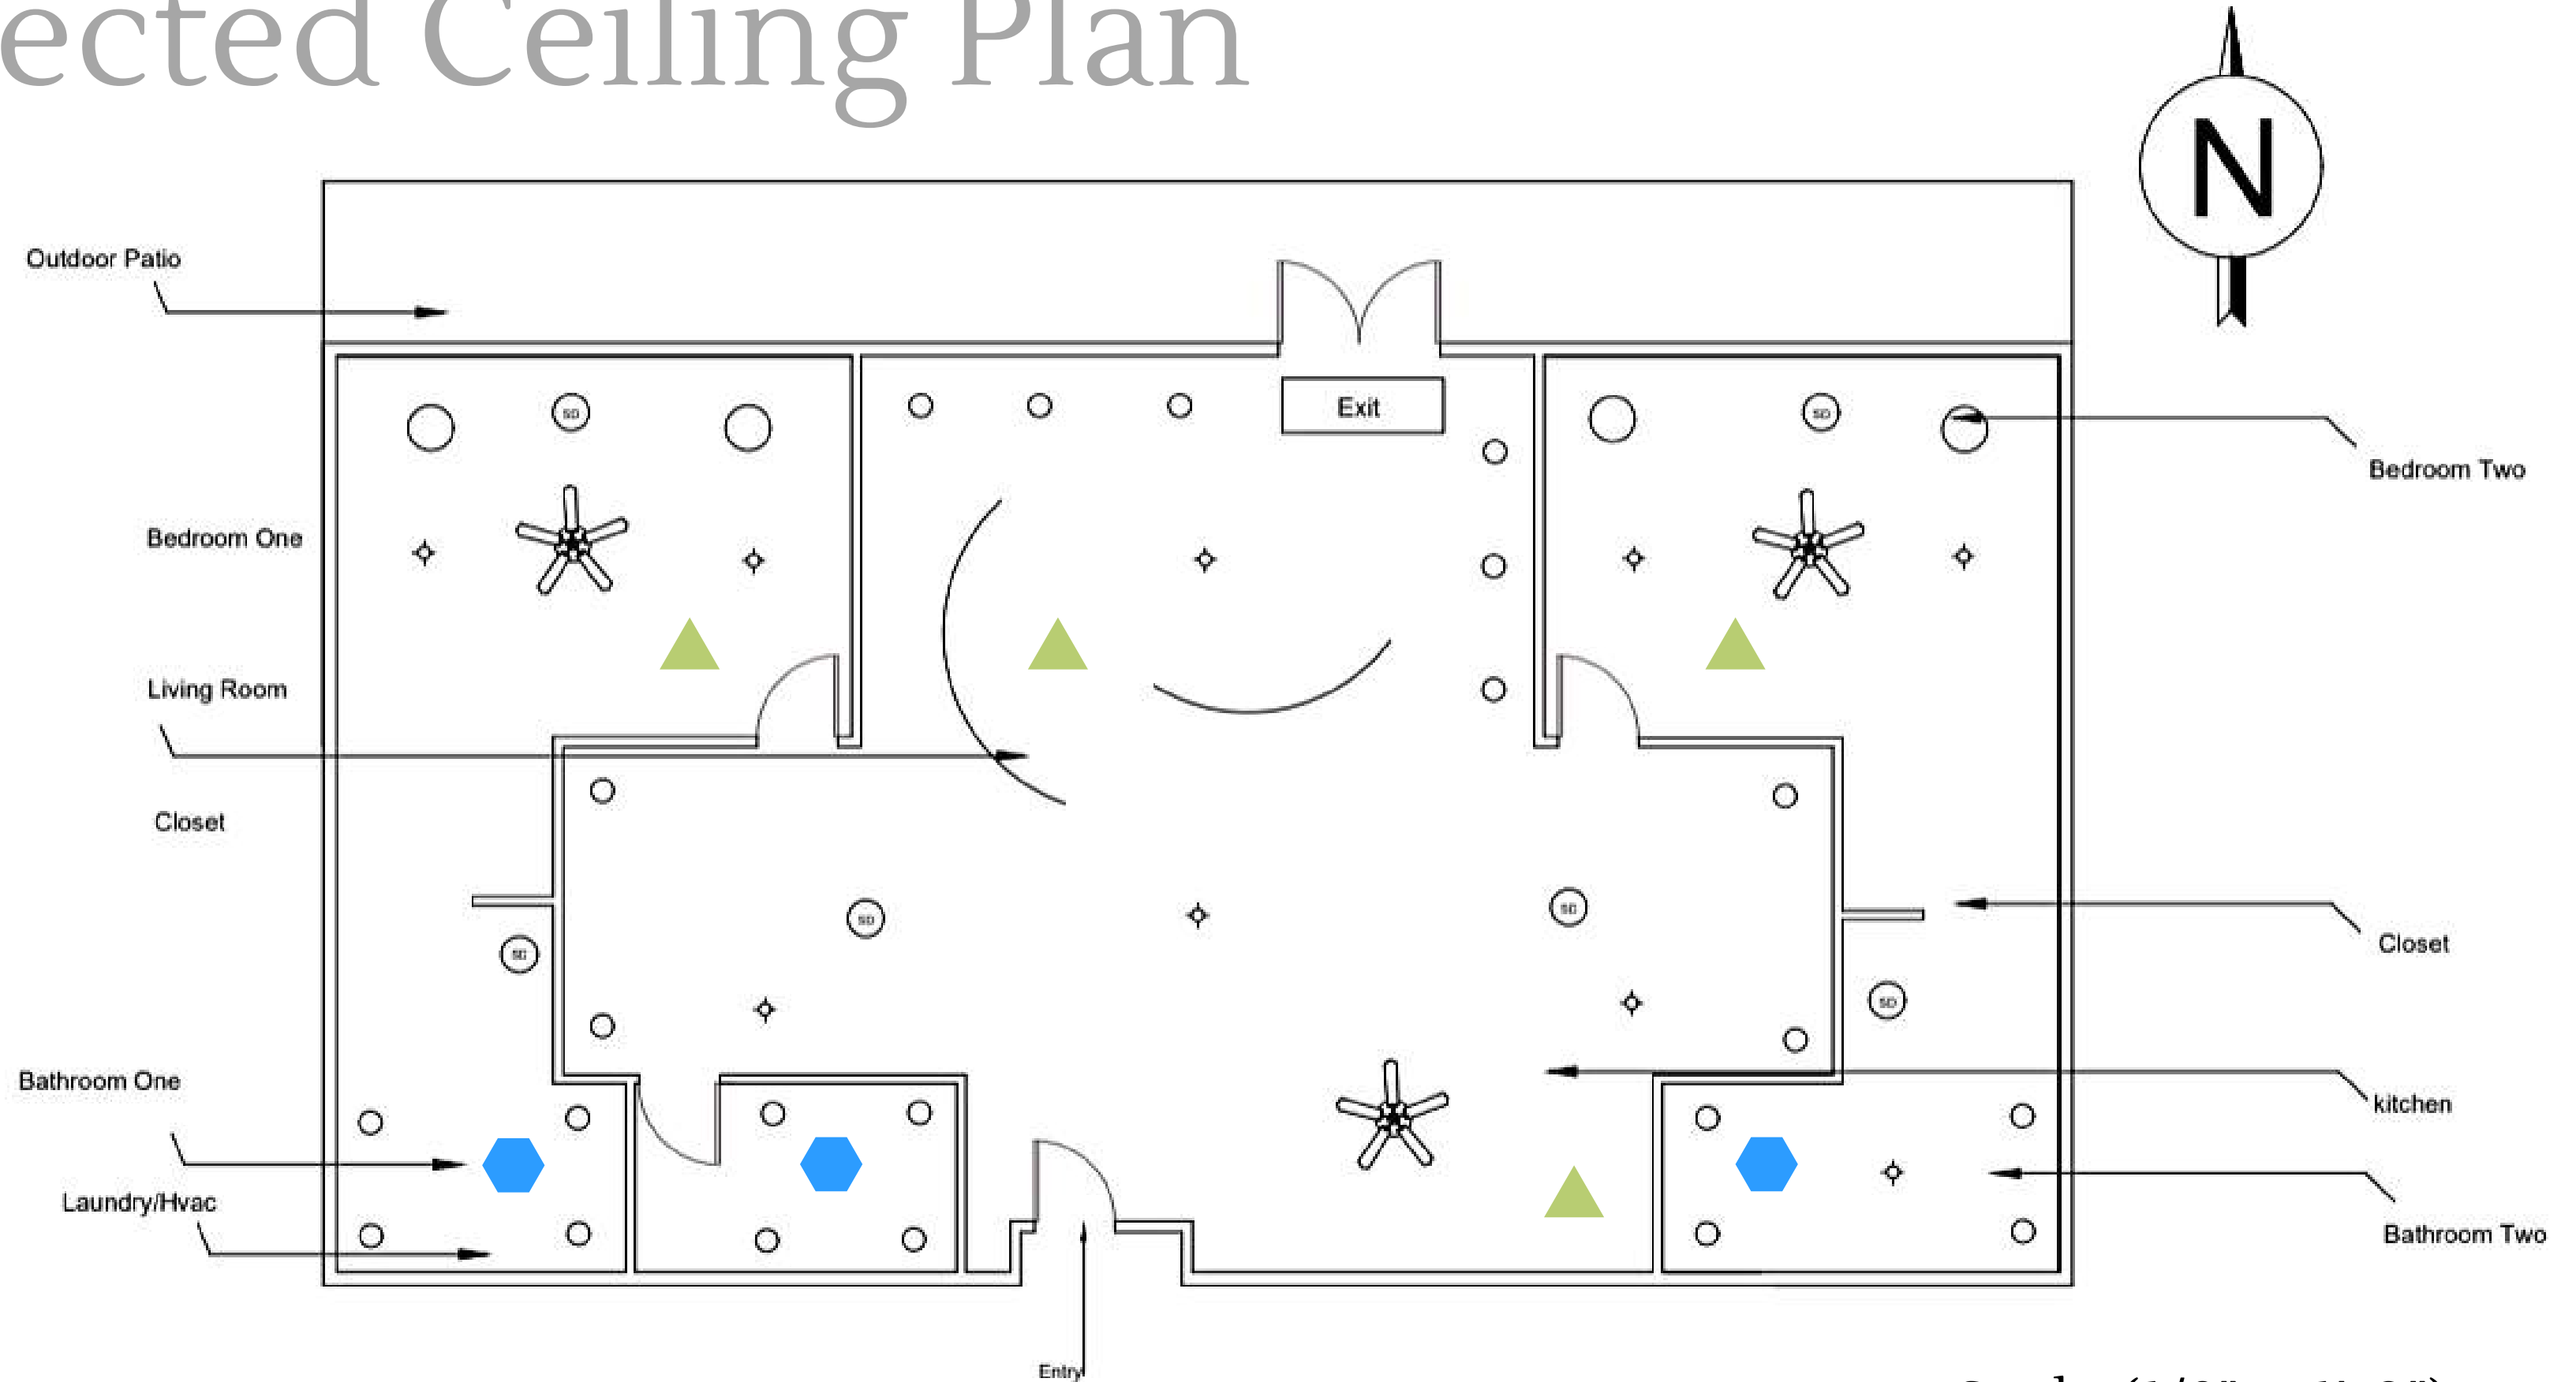


Scale (1/8" = 1'-0")

Symbol List

- ☉ Smoke Detector ♦ Sprinkler ○ Light Fixture * Ceiling Fan ▲ Height 10ft ◆ Height 8ft





Reflected Ceiling Plan

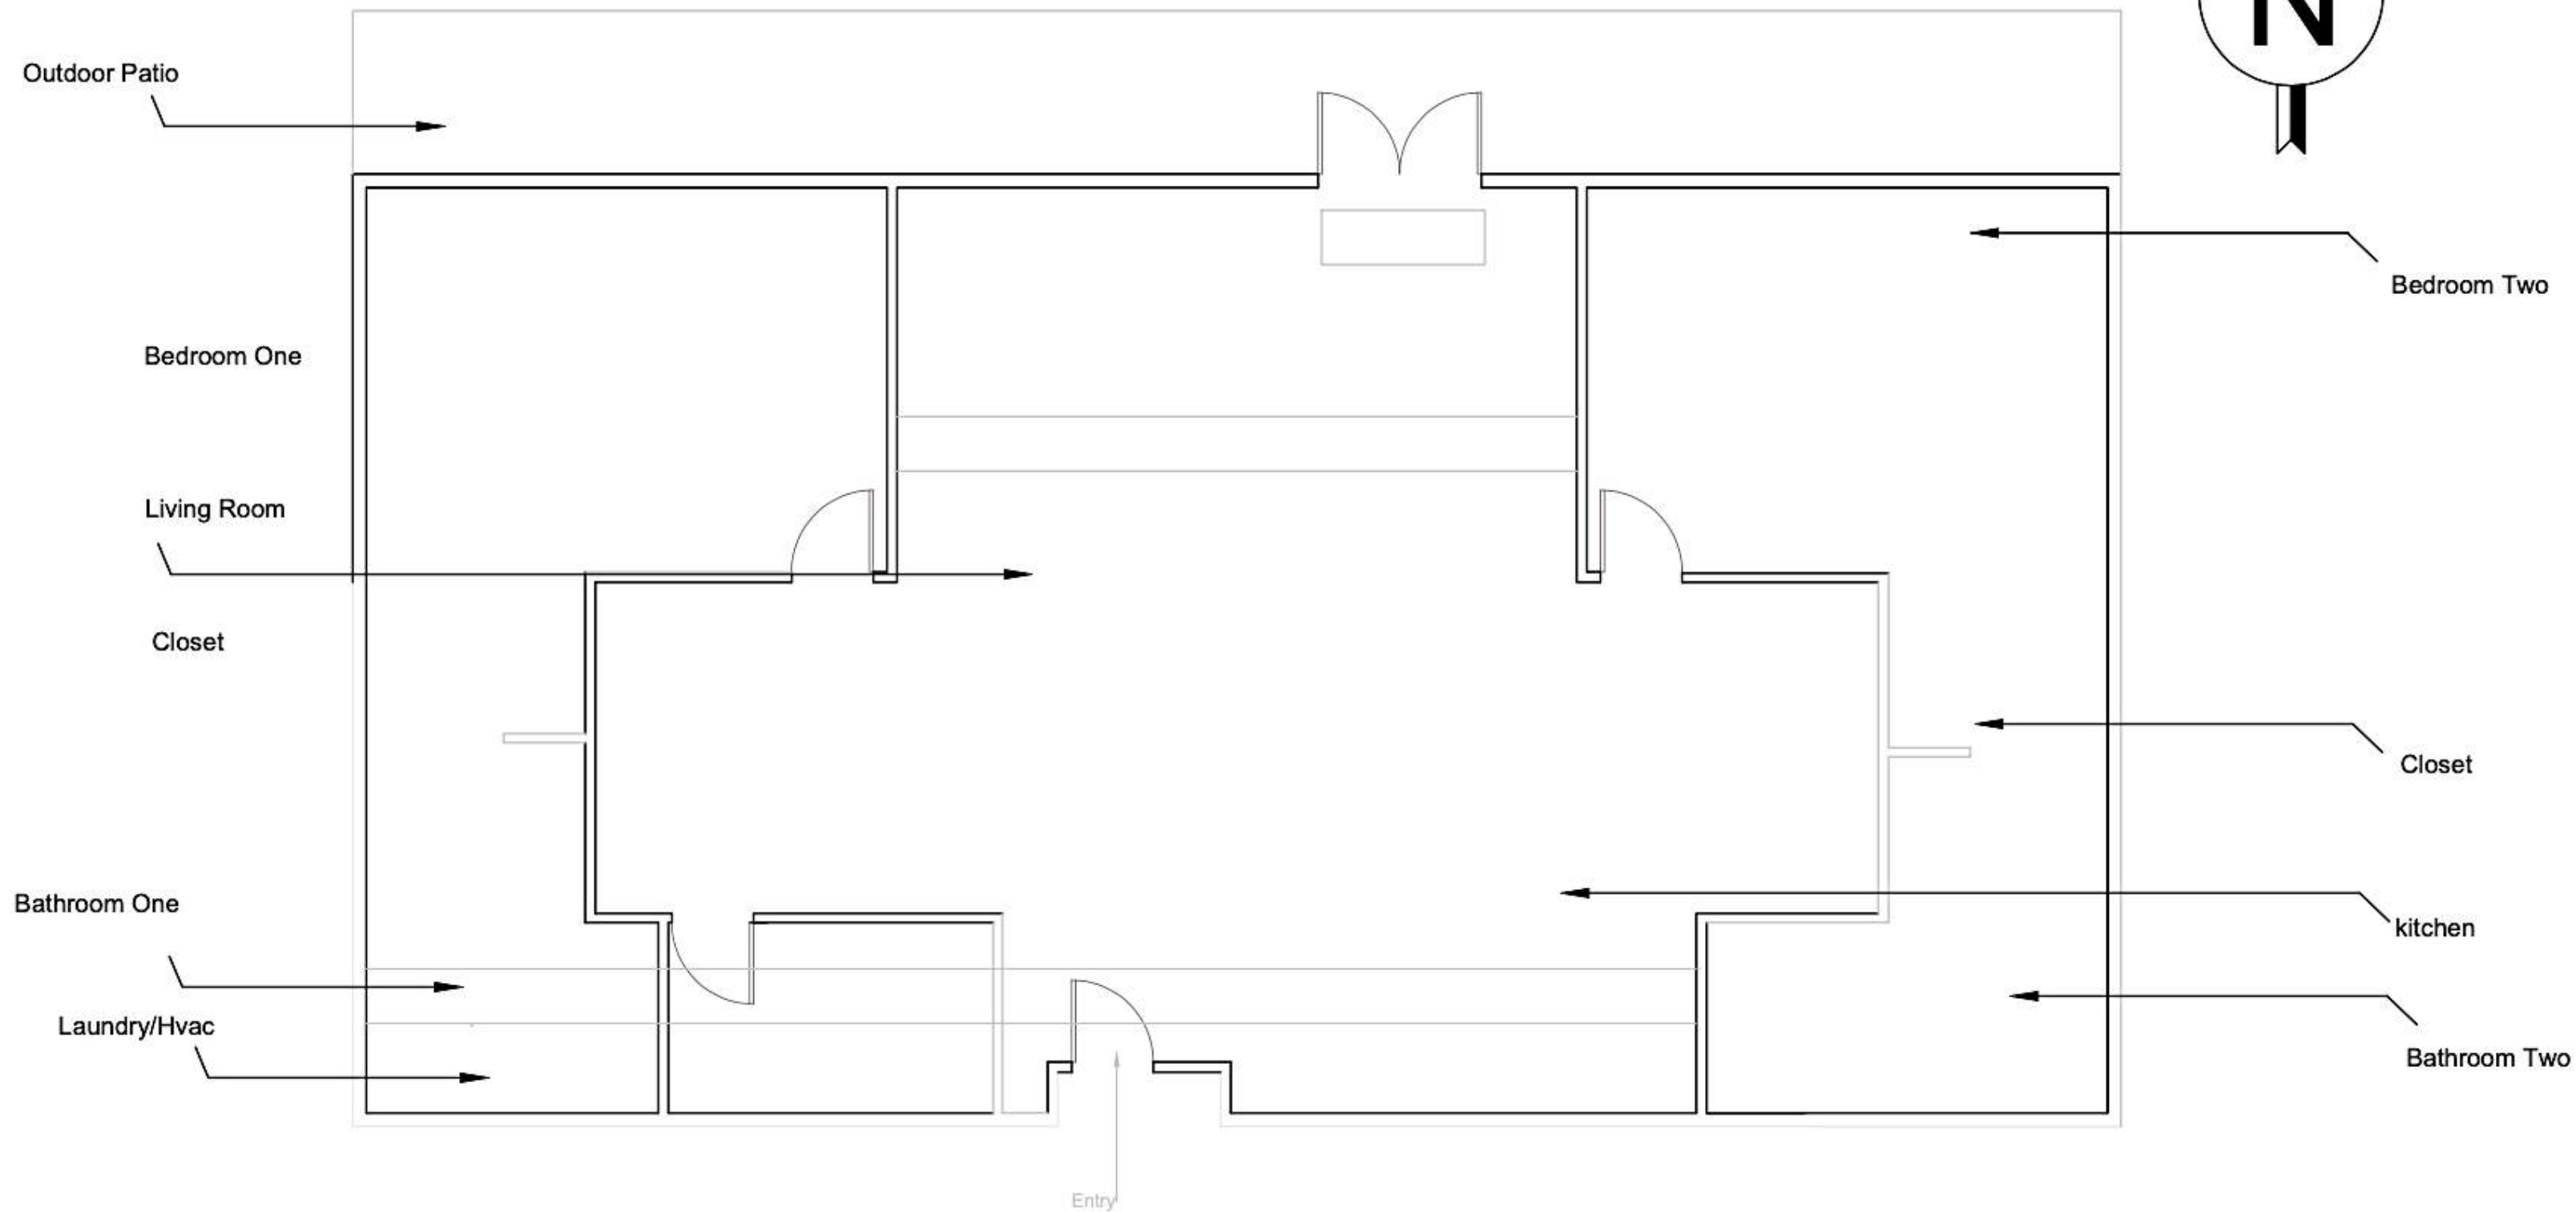

Ceiling Ducts

Scale (1/8" = 1'-0")

Elevations to Scale

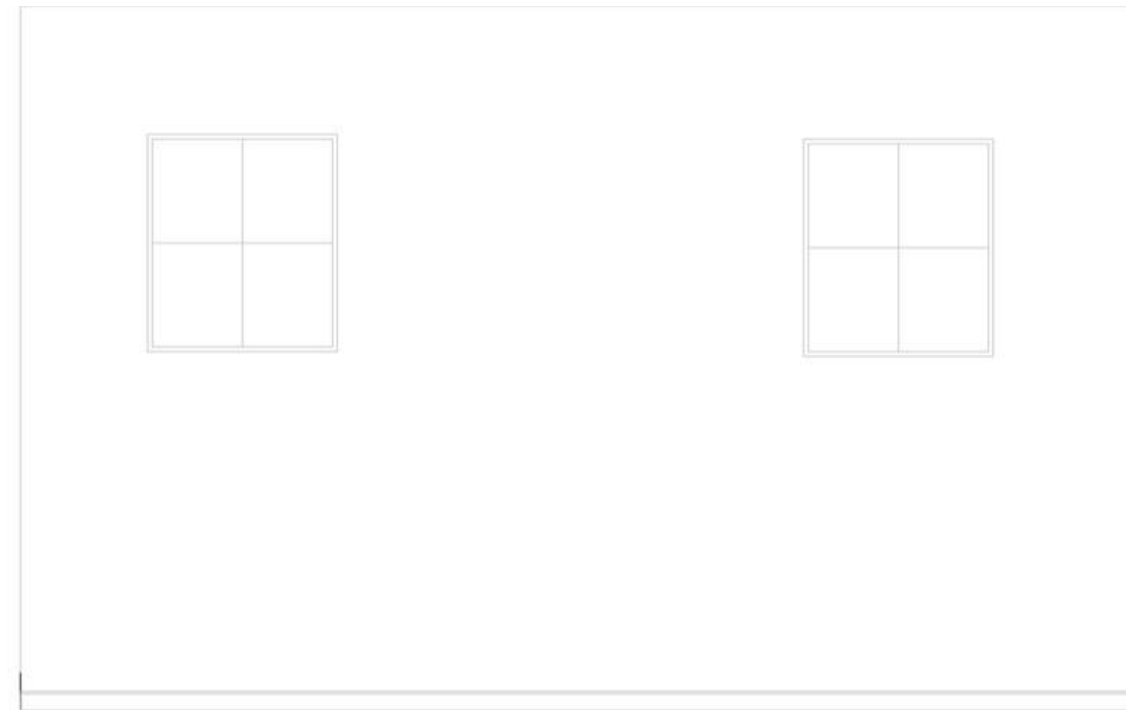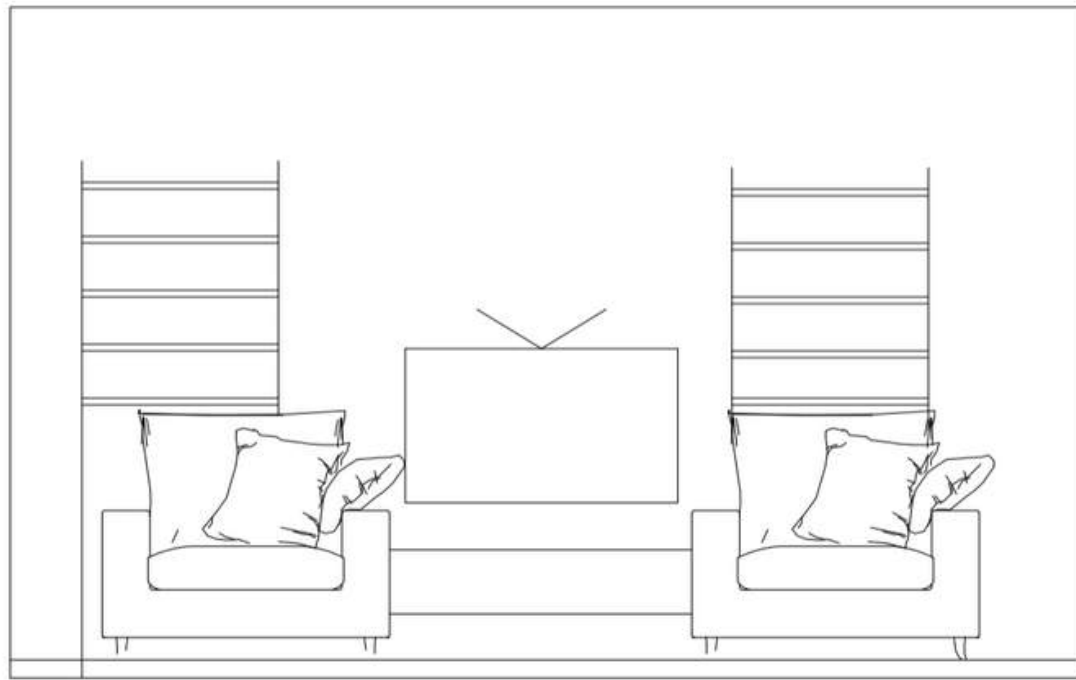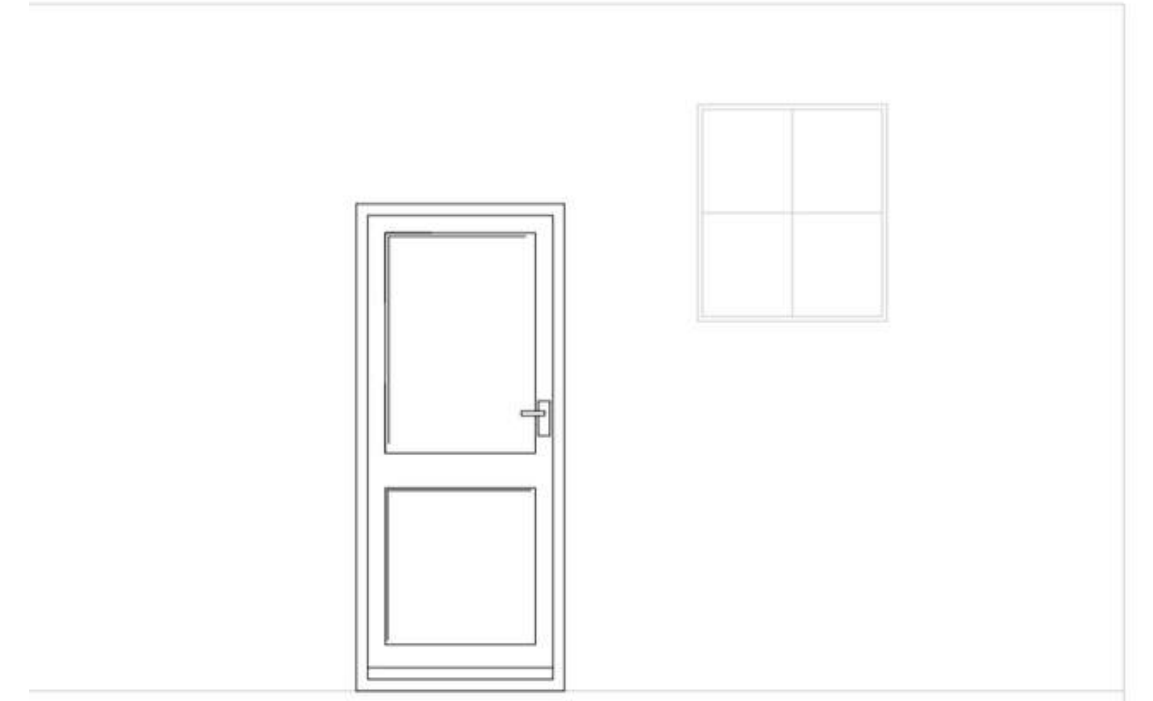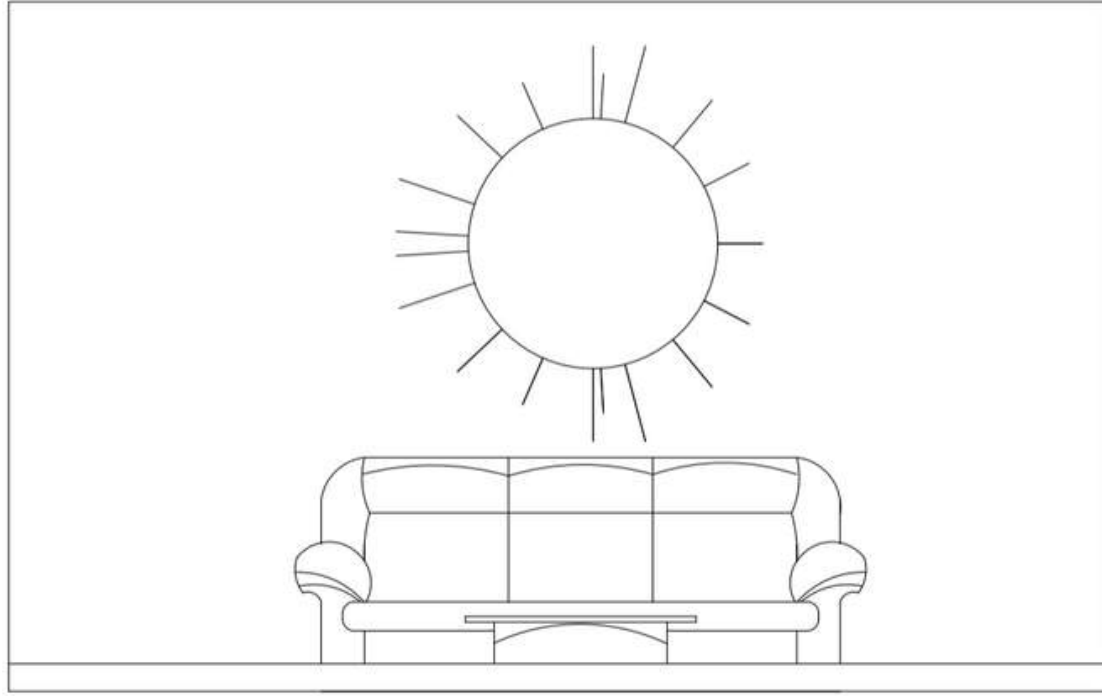

Scale (1/4" = 1'-0")

SketchUp Model Exterior



SketchUp Model Floor Plan



*NOT TO SCALE


SketchUp Model Interior




SketchUp Model Interior



SketchUp Model Interior

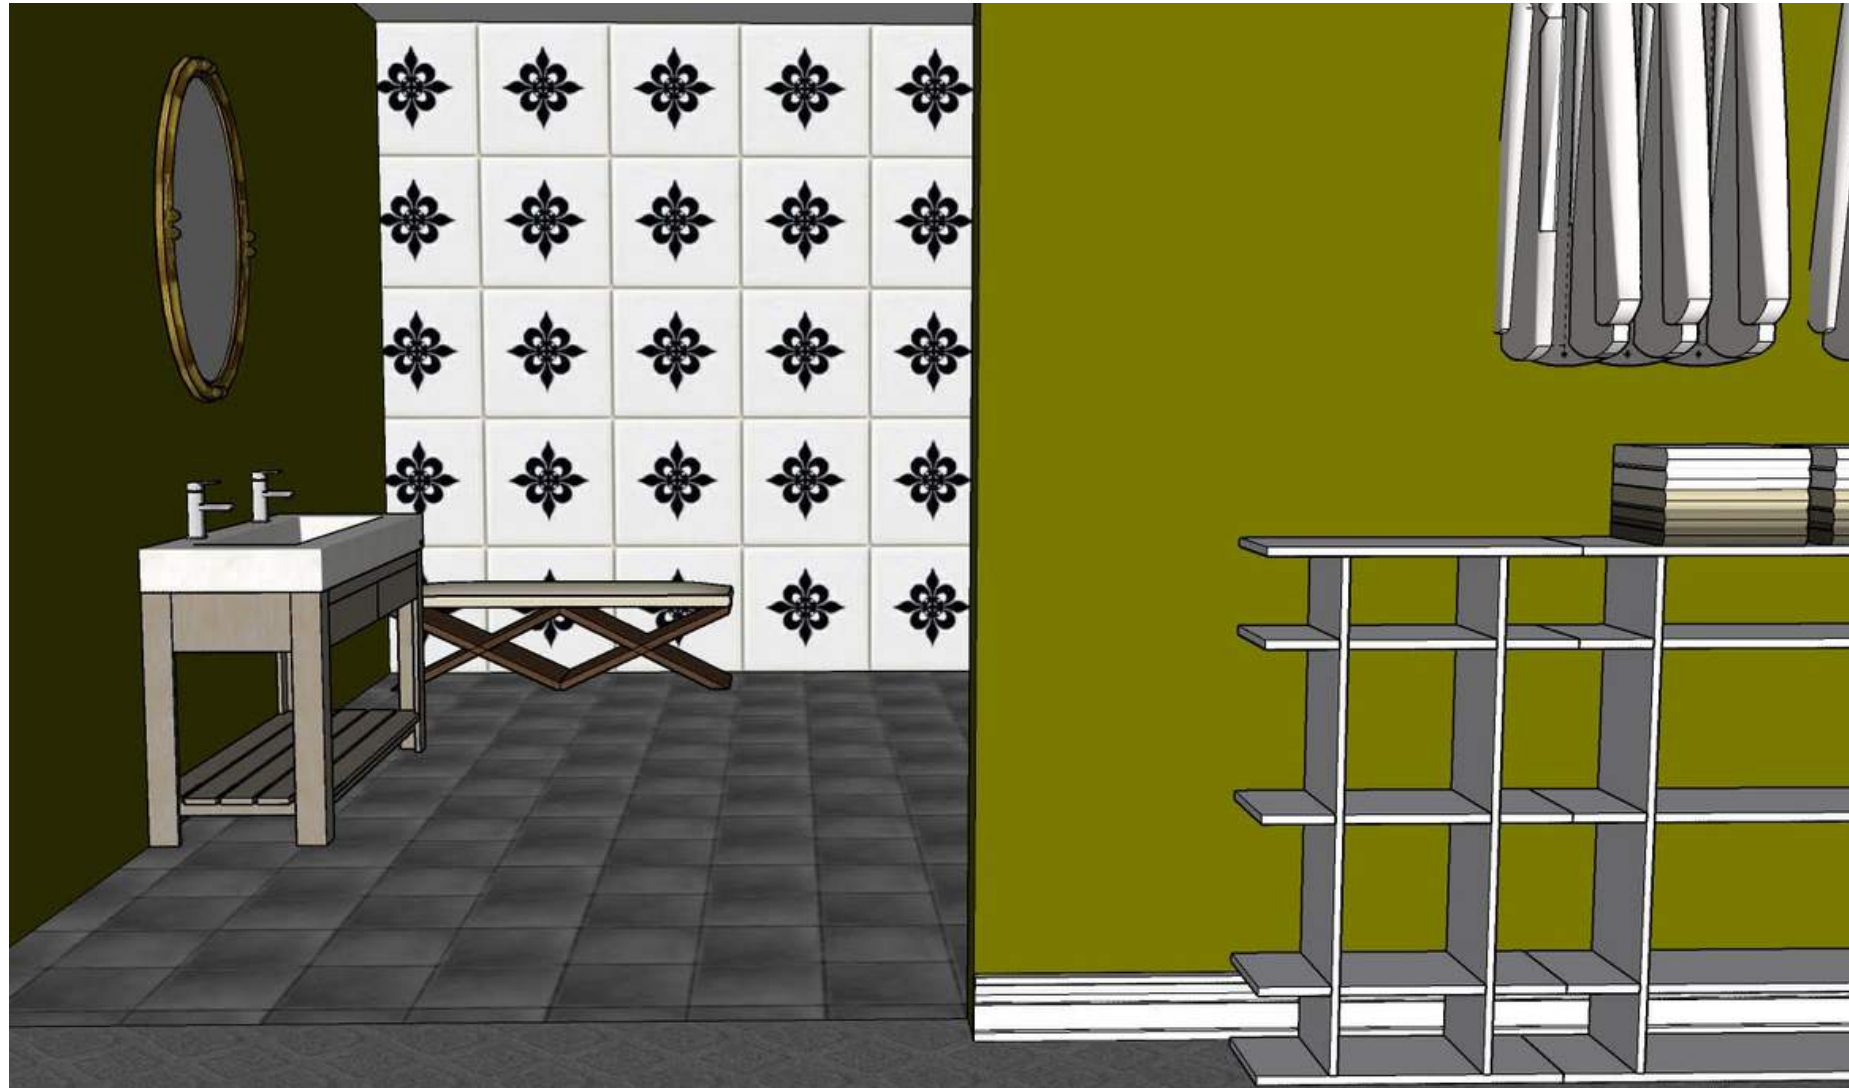

SketchUp Model Interior

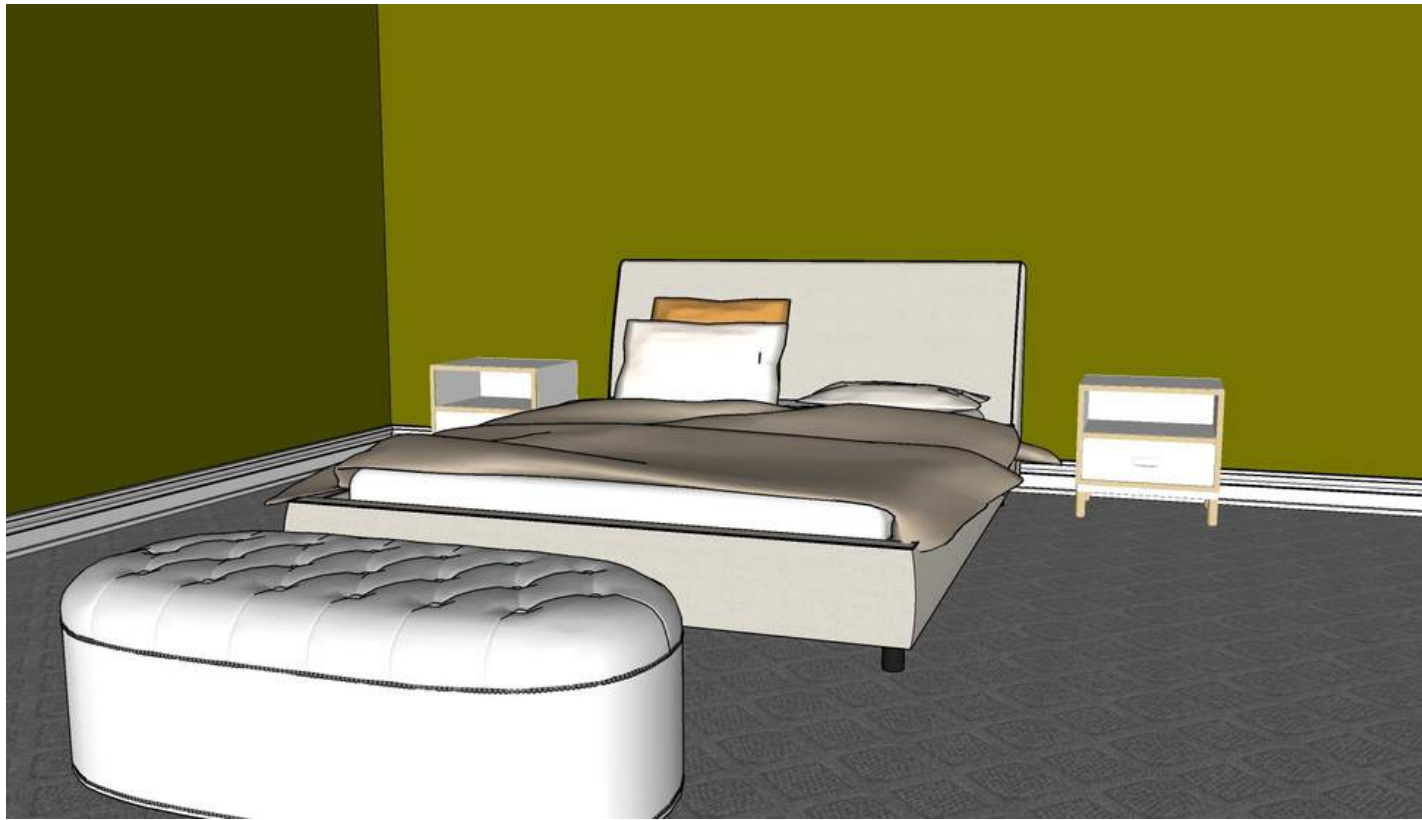

Finishes Option #1

Kitchen



Bathroom



Living Room



Master Bedroom




Finishes Option #2


Kitchen



Bathroom

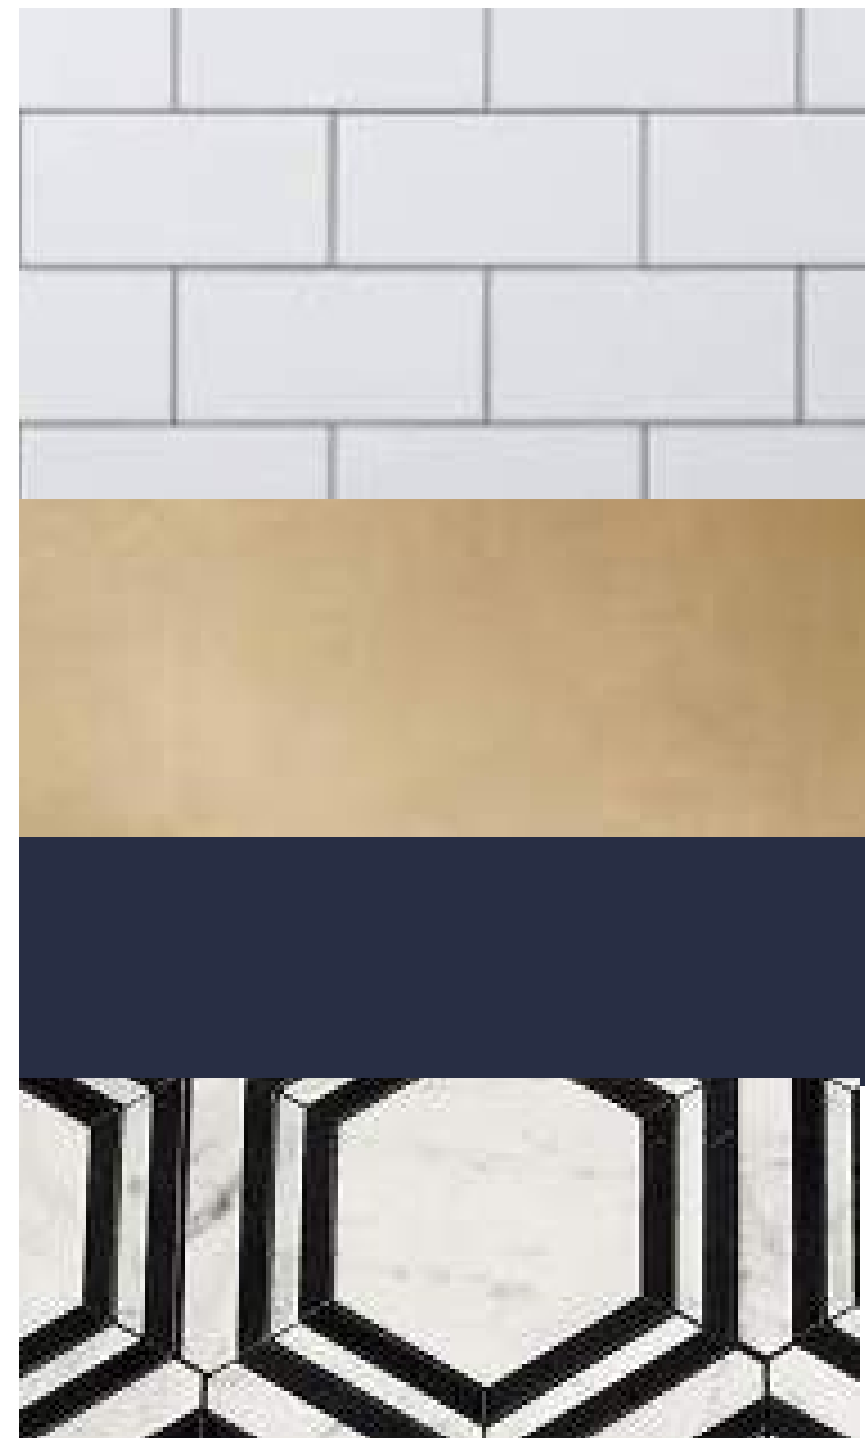

Living Room

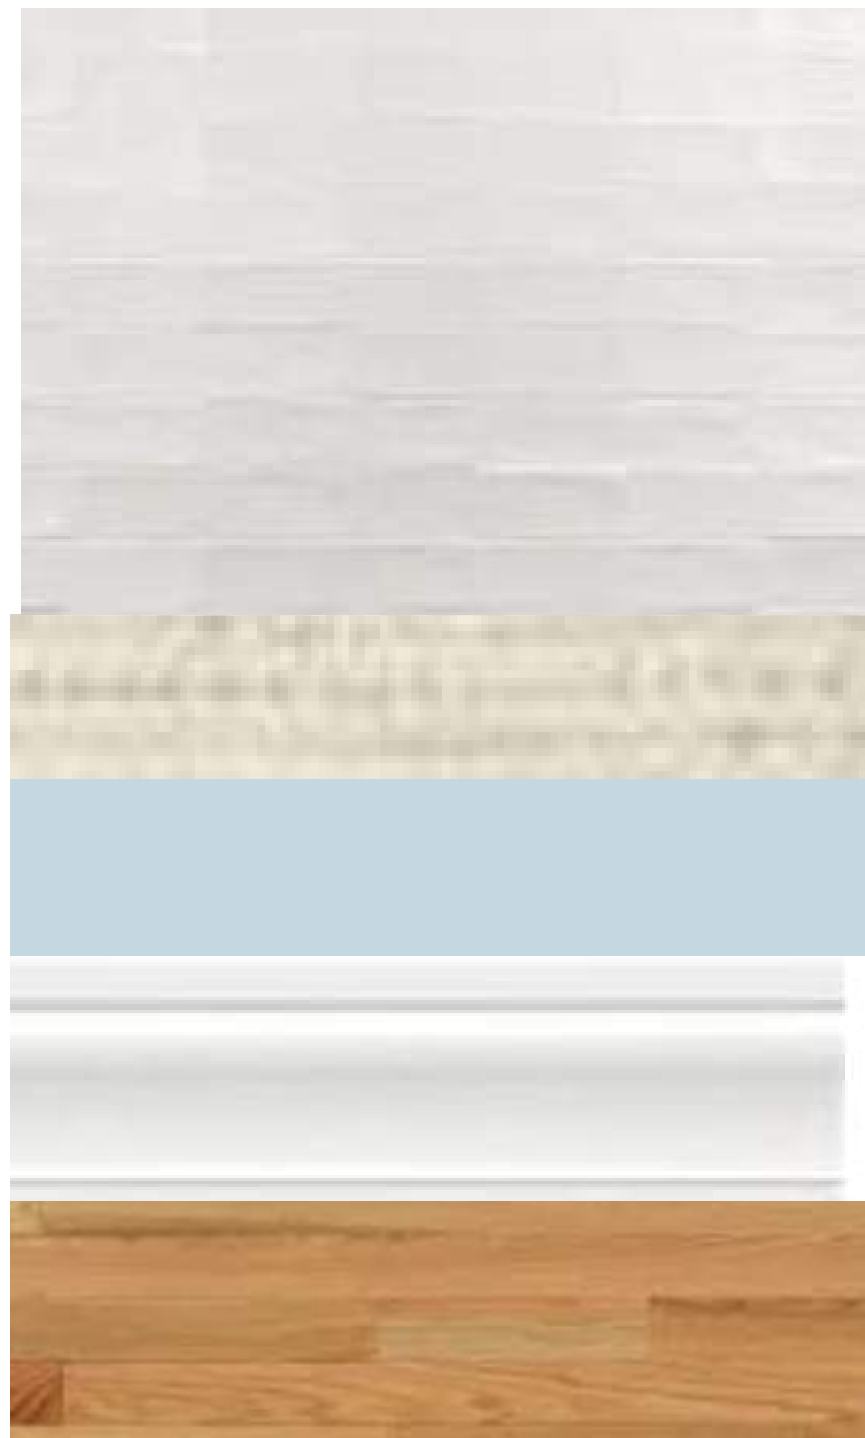

Master Bedroom

