








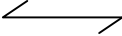
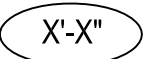


SCOPE OF WORK 

BUILDING PLAN

E:\IDSN 2281\VicinityMap.jpg

VICINITY PLAN

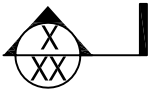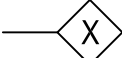SYMBOLS

	NEW PARTITION
	EXISTING WALL & CORE TO REMAIN
	ELEVATION NUMBER SHEET NUMBER
	SECTION DETAIL NUMBER SHEET NUMBER
	PARTITION TYPE INDICATOR
	FINISH TRANSITION
	DIRECTION OF FLOORING
	CEILING HEIGHT A.F.F.
	START POINT
	ALIGN

ABBREVIATIONS

A.F.F.	ABOVE FINISHED FLOOR
ACT	ACOUSTICAL CEILING TILE
CAB	CABINET
CLG	CEILING
CTR	COUNTER
EXTG	EXISTING
FLR	FLOOR
TYP	TYPICAL
U.O.N.	UNLESS OTHERWISE NOTED

CODE INFORMATION

TO BE DETERMINED

GENERAL NOTES

1. ALL WORK IS TO BE DONE IN ACCORDANCE WITH THE RULES AND REGULATIONS OF THE LOCAL JURISDICTION. UNLESS OTHERWISE AGREED UPON, THE GENERAL CONTRACTOR IS RESPONSIBLE FOR SECURING ALL BUILDING PERMITS AS REQUIRED FOR WORK HE IS TO PERFORM AND WILL RETAIN AND PAY FOR ALL REQUIRED INSPECTIONS DURING THE COURSE OF THE WORK.
2. UNLESS OTHERWISE AGREED UPON, GENERAL CONDITIONS OF THE CONTRACT FOR CONSTRUCTION SHALL BE A.I.A. DOCUMENT A201, 1997.
3. CONTRACTOR SHALL VISIT THE SITE AND BE AWARE OF EXISTING CONDITIONS TO THE EXTENT AND INFLUENCE OF THE WORK.
4. ANY DAMAGE TO THE NEW OR EXISTING CONSTRUCTION CAUSED BY THE CONTRACTORS NEGLIGENCE OR INADEQUATE PROTECTIVE OR SECURITY MEASURES DURING CONSTRUCTION ARE TO BE CORRECTED AT HIS EXPENSE.

DRAWING INDEX

DWG. NO.	DRAWING NAME
A0.1	COVER SHEET
A0.2	TYPICAL DETAILS
A1.1	FIRST FLOOR PARTITION PLAN
A1.2	SECOND FLOOR PARTITION PLAN
A2.1	FIRST FLOOR REFLECTED CEILING PLAN
A2.2	SECOND FLOOR REFLECTED CEILING PLAN
A2.3	REFLECTED CEILING PLAN SCHEDULE
A3.1	FIRST FLOOR TELEPHONE/ DATA PLAN
A3.2	SECOND FLOOR TELEPHONE/ DATA PLAN
A3.3	TELEPHONE/ DATA SCHEDULE
A4.1	FIRST FLOOR FINISH PLAN
A4.2	SECOND FLOOR FINISH PLAN
A4.3	FINISH SCHEDULE
A5.1	ELEVATION VIEW
A5.2	SECTION AND DETAIL VIEW
A5.3	CEILING AND FLOOR SECTION DETAIL
F1.1	FIRST FLOOR FURNITURE PLAN
F1.2	SECOND FLOOR FURNITURE PLAN
F1.3	FURNITURE SCHEDULE

General Notes


ARLINGTON TRANSPORT PARTNERS
1735 N. LYNN STREET
ARLINGTON, VA

No.	Revision/Issue	Date
-----	----------------	------


Firm Name and Address
ELISA CHRISTOPHER
EAST CAROLINA
UNIVERSITY
GREENVILLE, NC

Project Name and Address

Project	Sheet
Date 4/29/2014	A0.1
Scale AS NOTED	

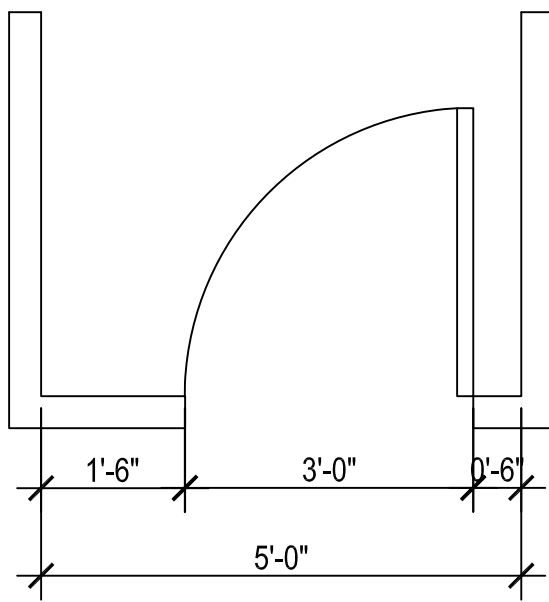


1 TYPICAL DOOR SWING
NOT TO SCALE

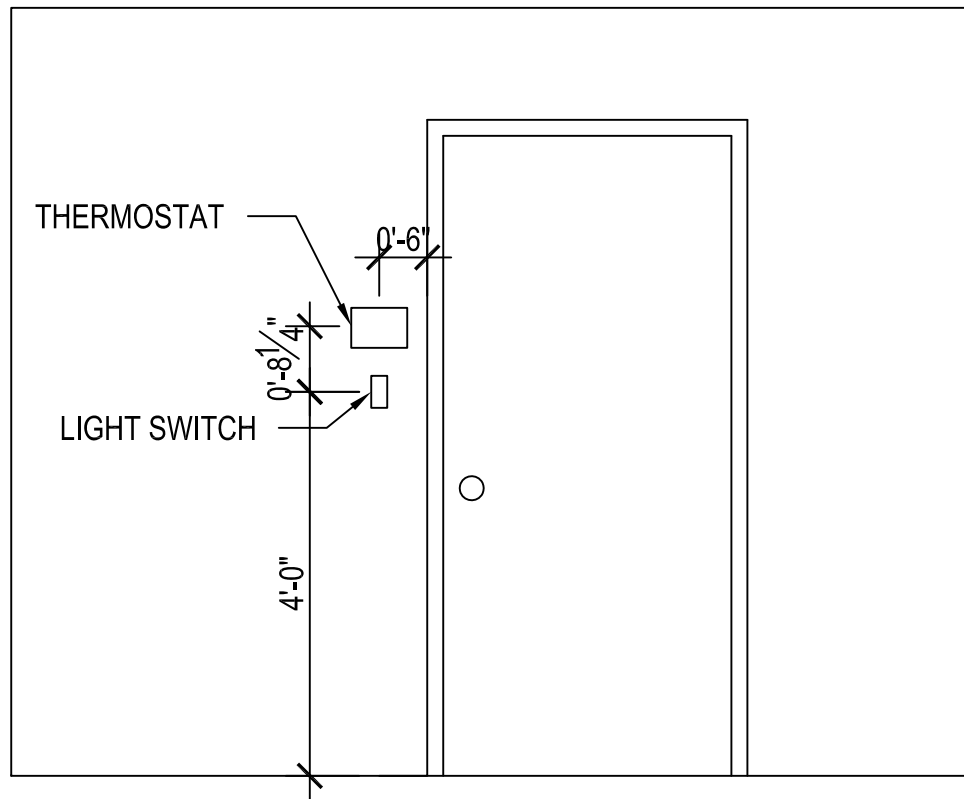

2 TYPICAL SWITCH/ THERMOSTAT
NOT TO SCALE

VARIES REFER TO CEILING PLAN

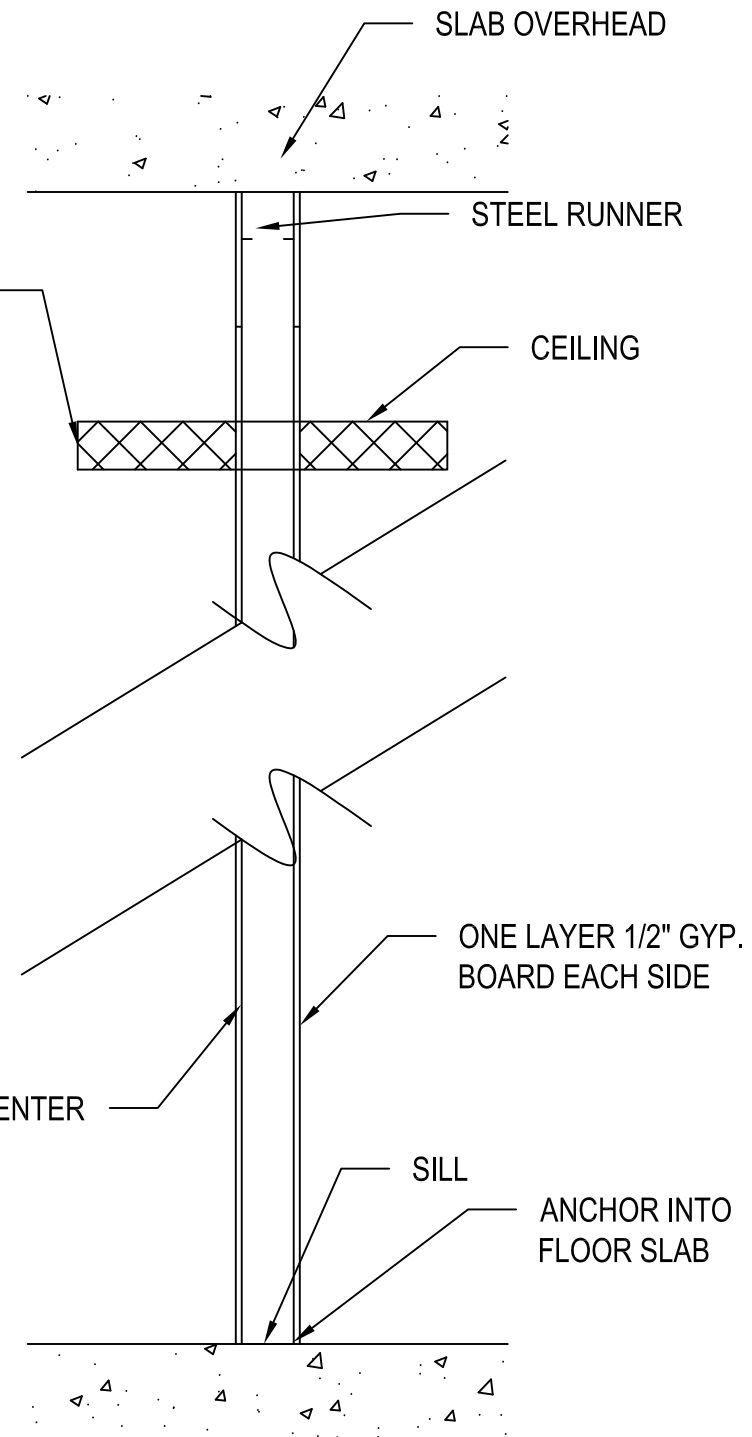

1 FULL HEIGHT PARTITION
NOT TO SCALE

General Notes


TYPICAL DETAILS

No.	Revision/Issue	Date

Firm Name and Address
 ELISA CHRISTOPHER
 EAST CAROLINA
 UNIVERSITY
 GREENVILLE, NC

Project Name and Address


Project	Sheet
Date 4/29/2014	A0.2
Scale AS NOTED	

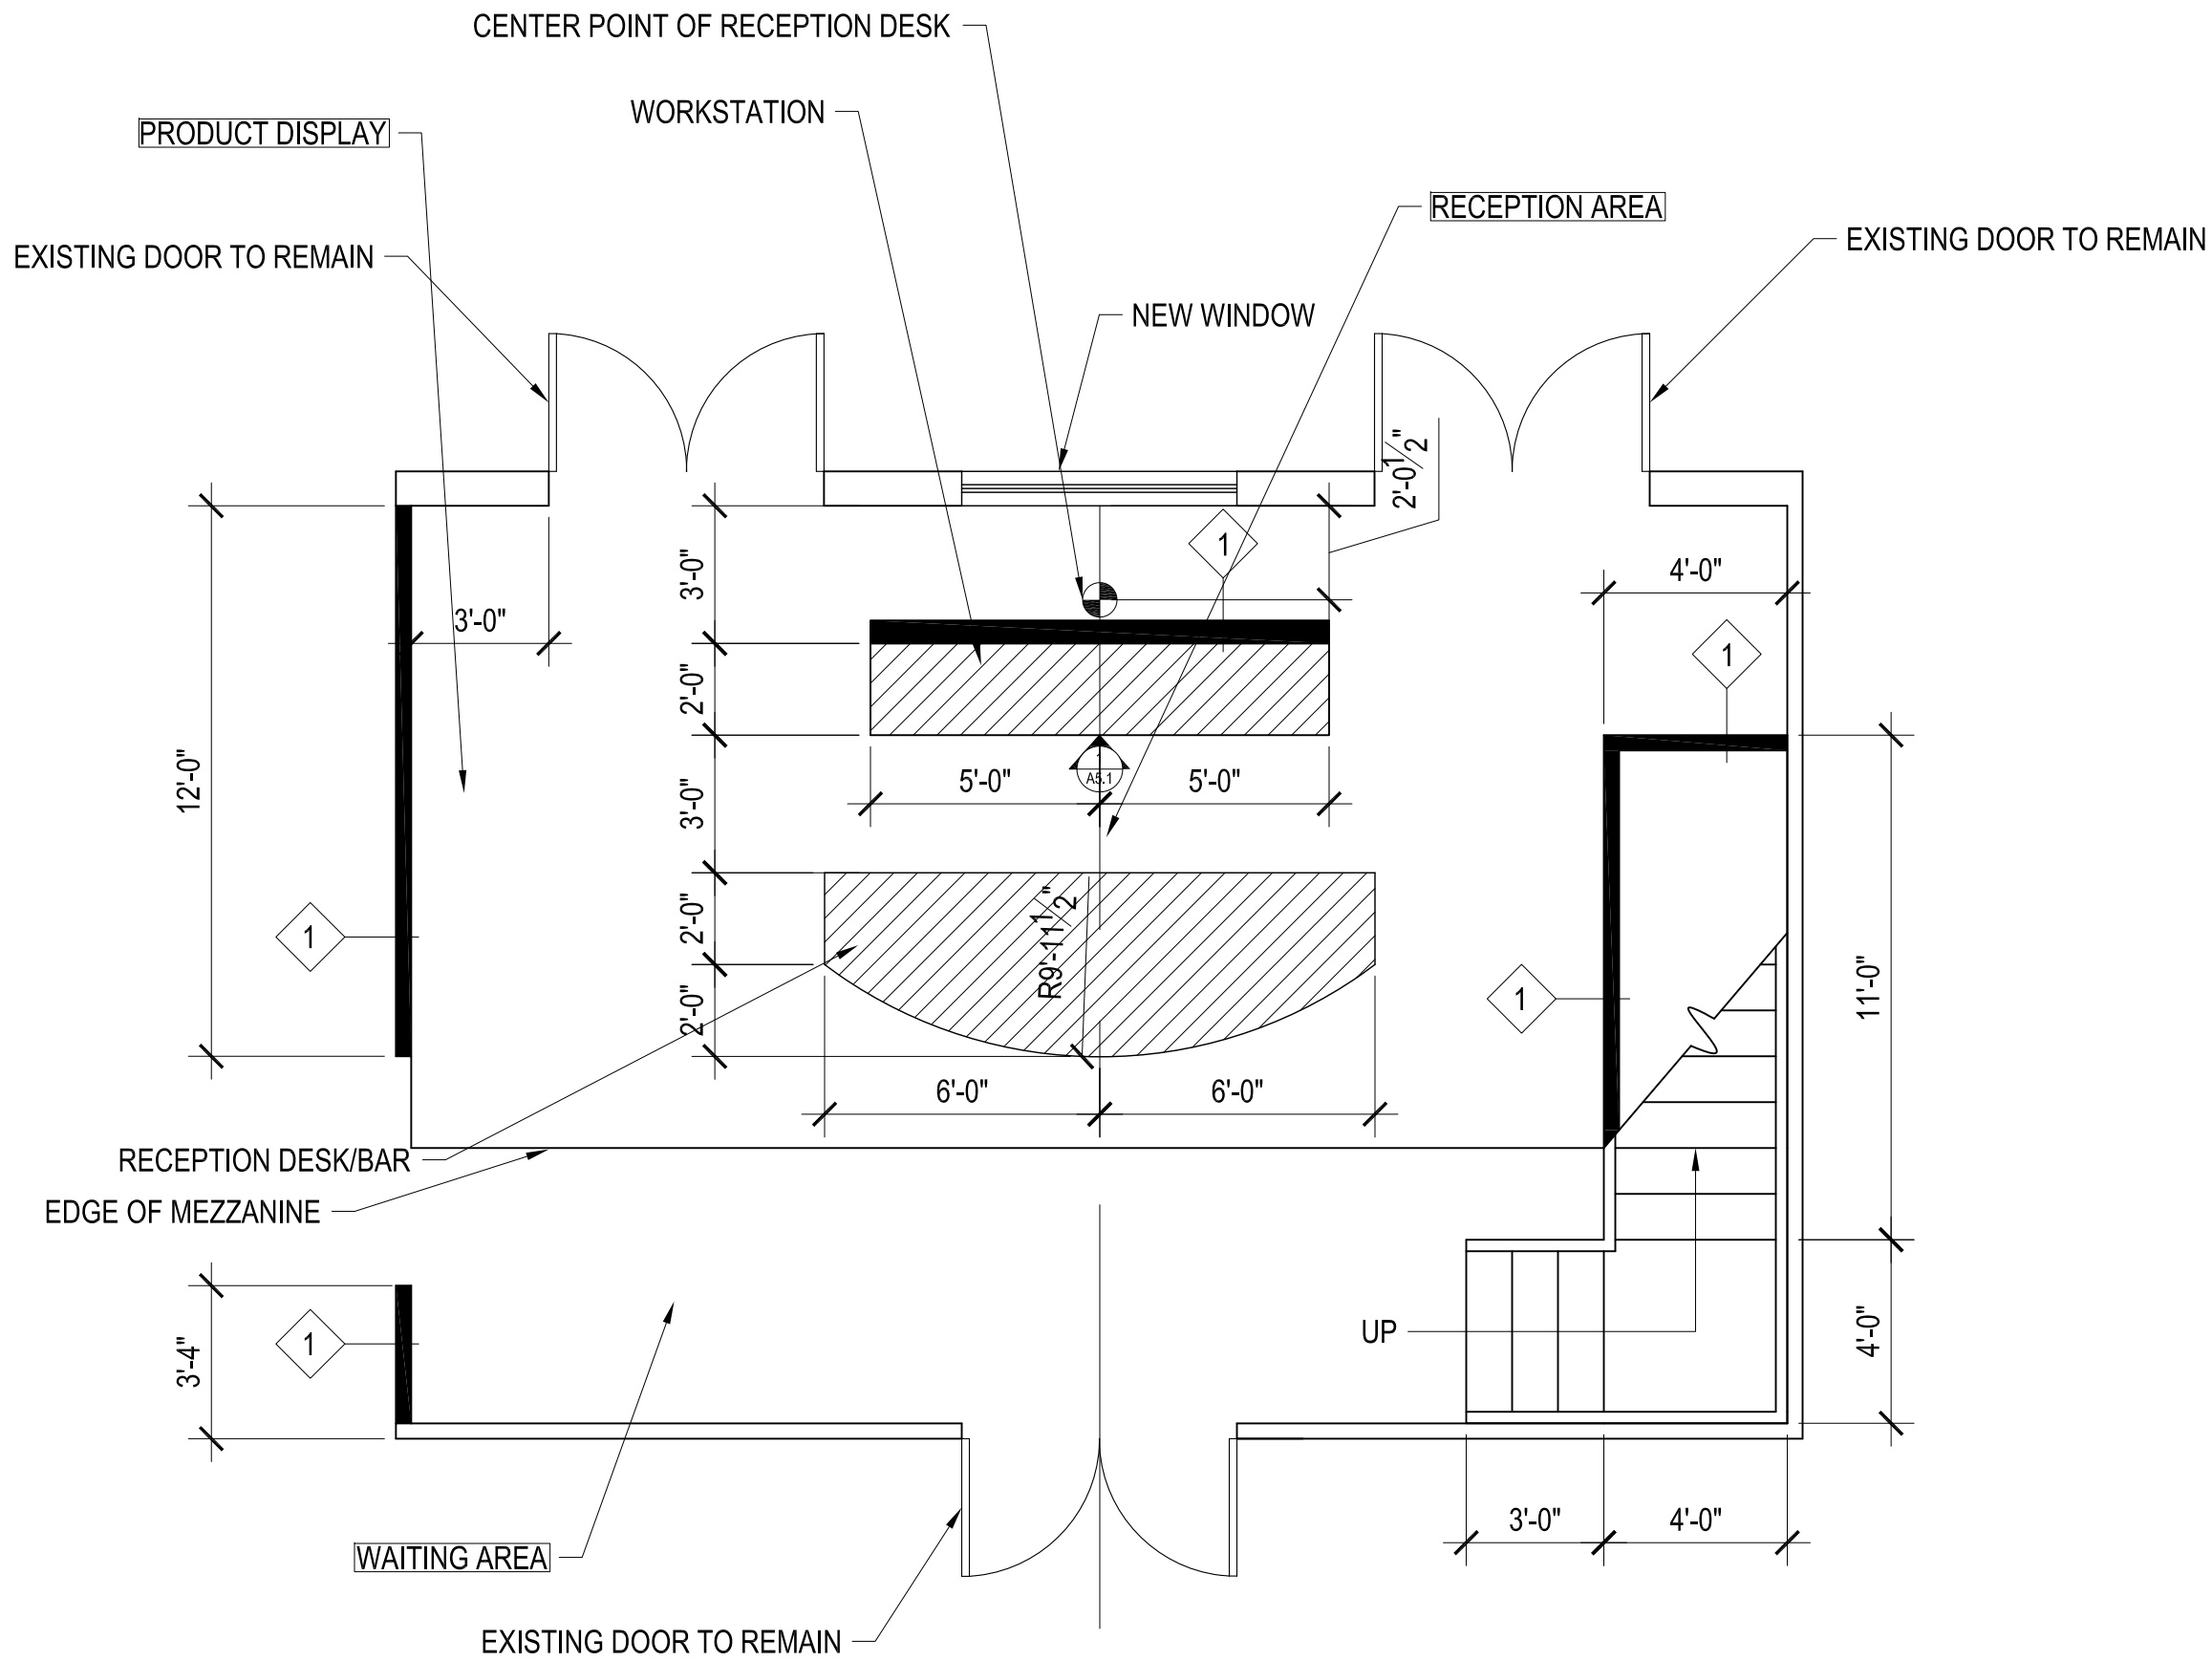

1 FIRST FLOOR PLAN
SCALE: 1/4"=1'-0"

FIRST FLOOR PLAN

General Notes		
No.	Revision/Issue	Date
Firm Name and Address		
ELISA CHRISTOPHER EAST CAROLINA UNIVERSITY GREENVILLE, NC		
Project Name and Address		
Project		Sheet
Date 4/29/2014		A1.1
Scale AS NOTED		

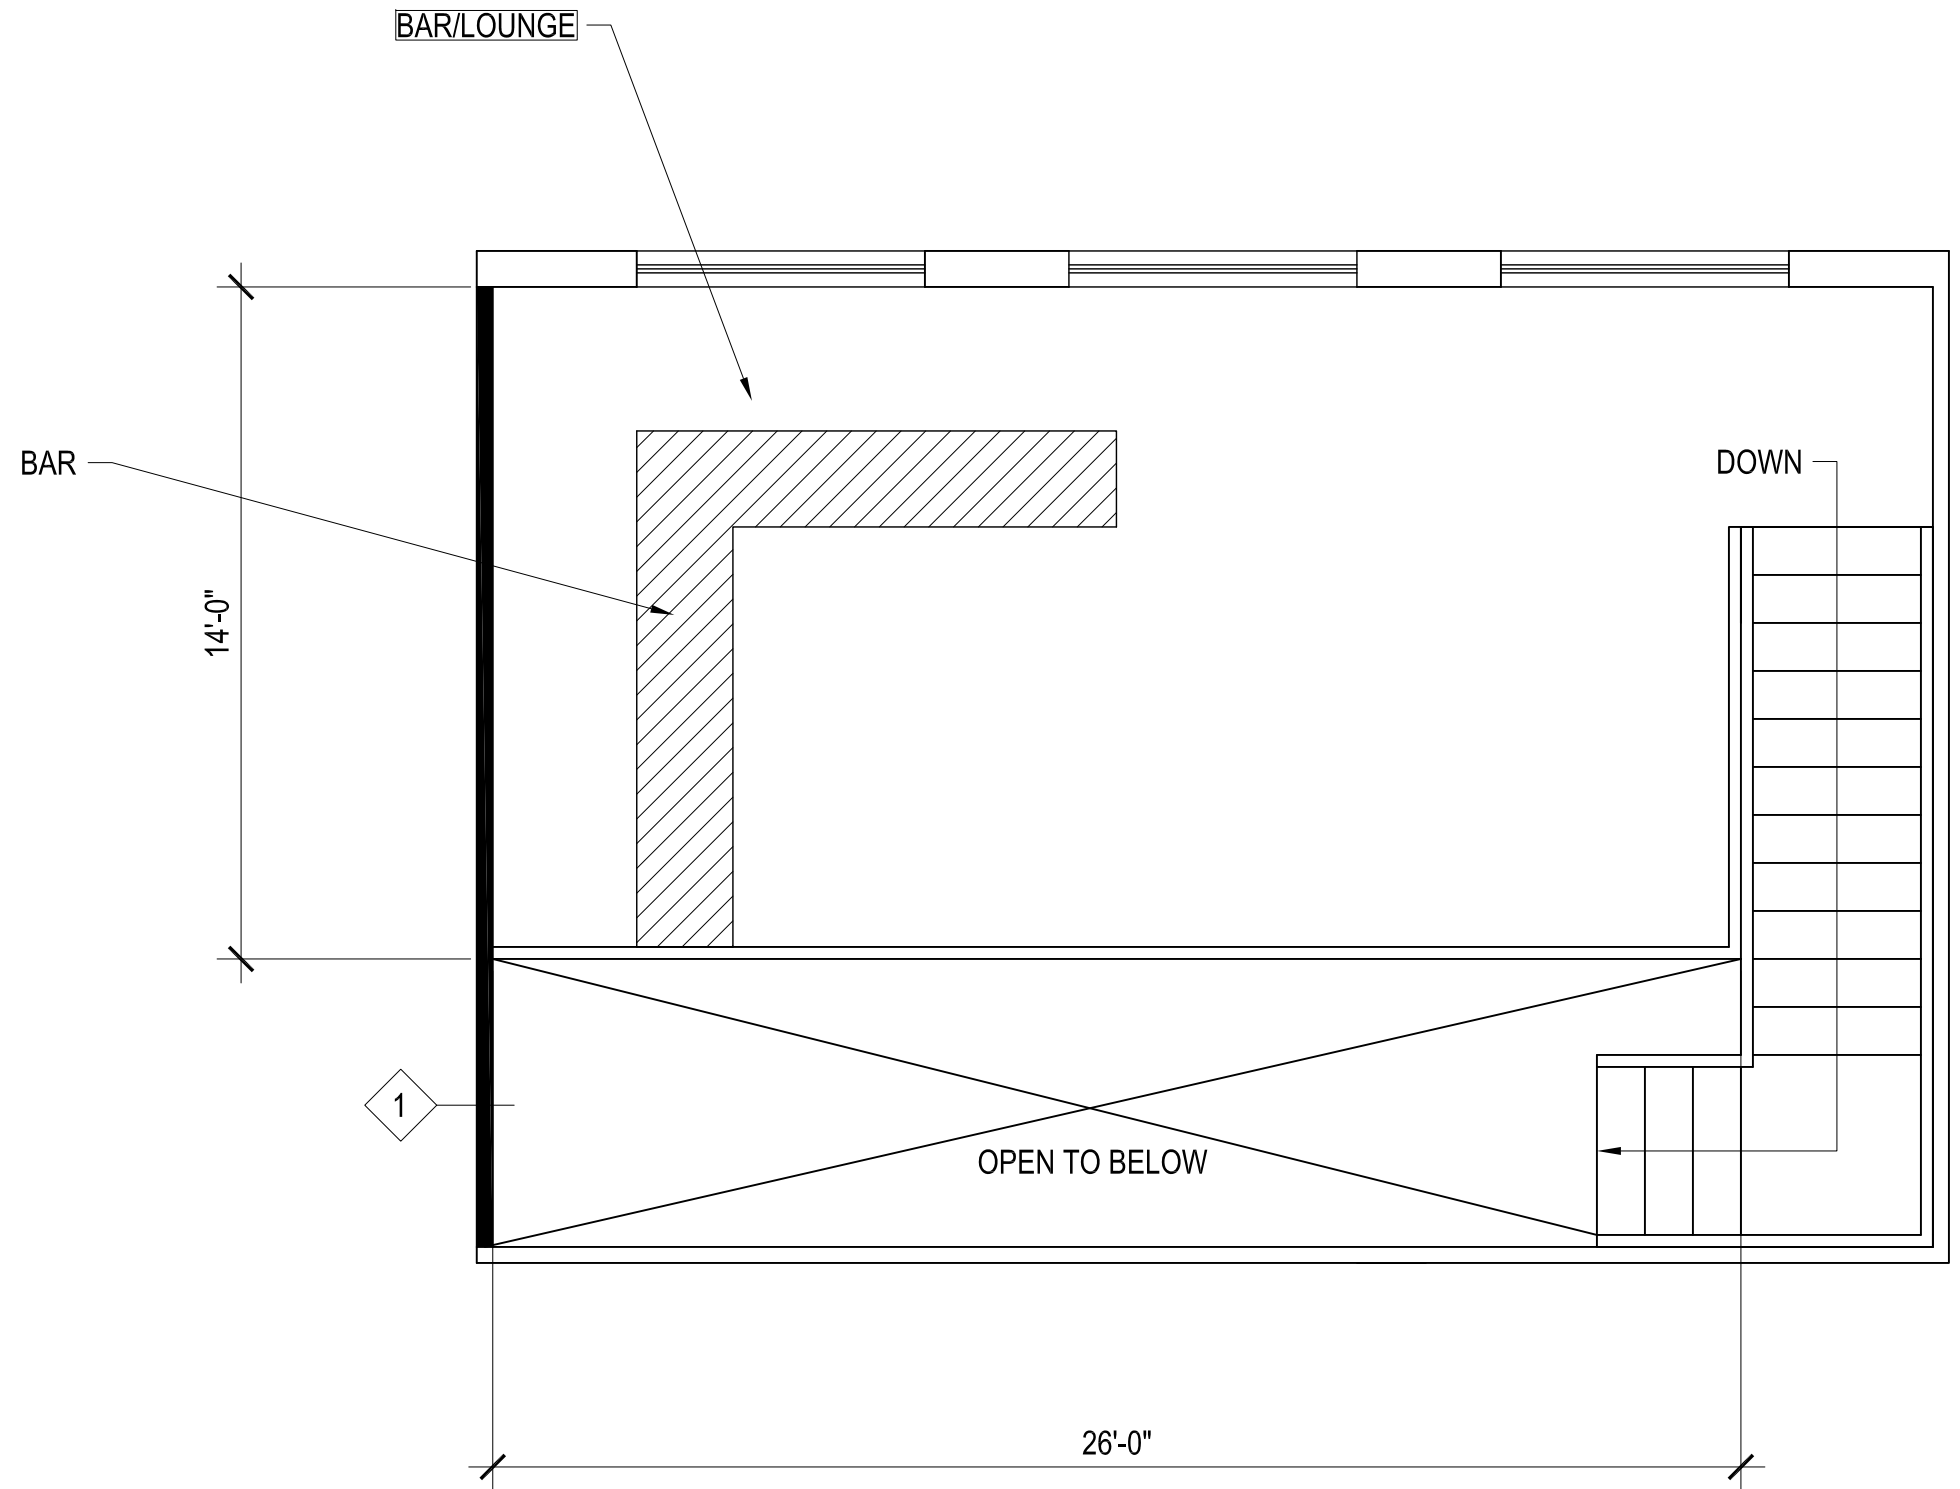

1 SECOND FLOOR PLAN
SCALE: 1/4"=1'-0"

General Notes


SECOND FLOOR PLAN

No.	Revision/Issue	Date

Firm Name and Address
 ELISA CHRISTOPHER
 EAST CAROLINA
 UNIVERSITY
 GREENVILLE, NC

Project Name and Address

<small>Project</small>	<small>Sheet</small>
<small>Date</small> 4/29/2014	A1.2
<small>Scale</small> AS NOTED	

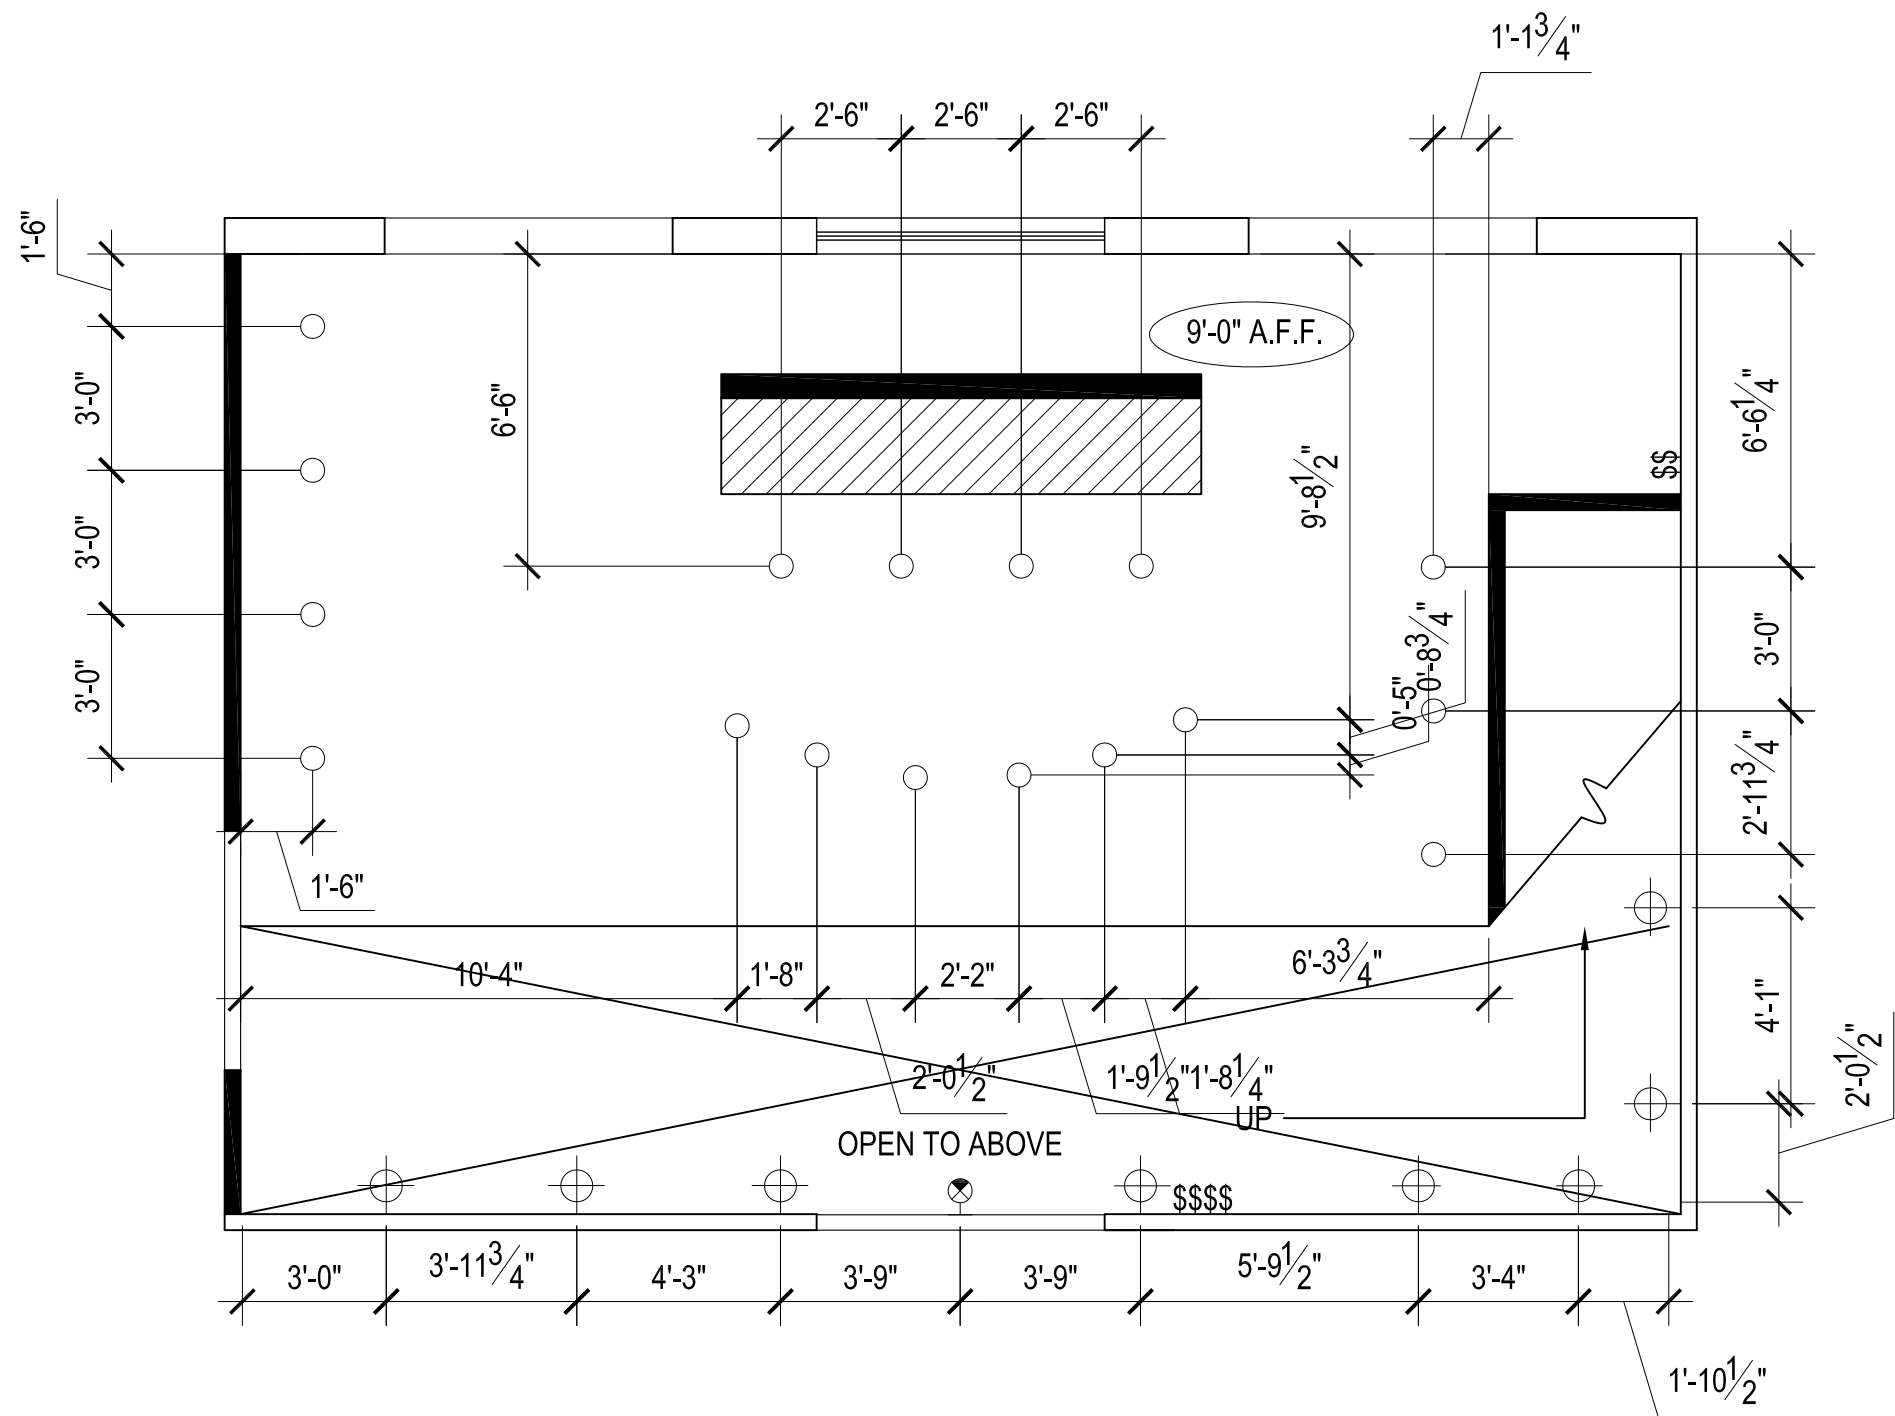

1 FIRST FLOOR REFLECTED CEILING PLAN
 SCALE: 1/4"=1'-0"

General Notes

FIRST FLOOR REFLECTED CEILING PLAN


No.	Revision/Issue	Date

Firm Name and Address
 ELISA CHRISTOPHER
 EAST CAROLINA
 UNIVERSITY
 GREENVILLE, NC

Project Name and Address

Project	Sheet
Date 4/29/2014	A2.1
Scale AS NOTED	

BAR/LOUNGE

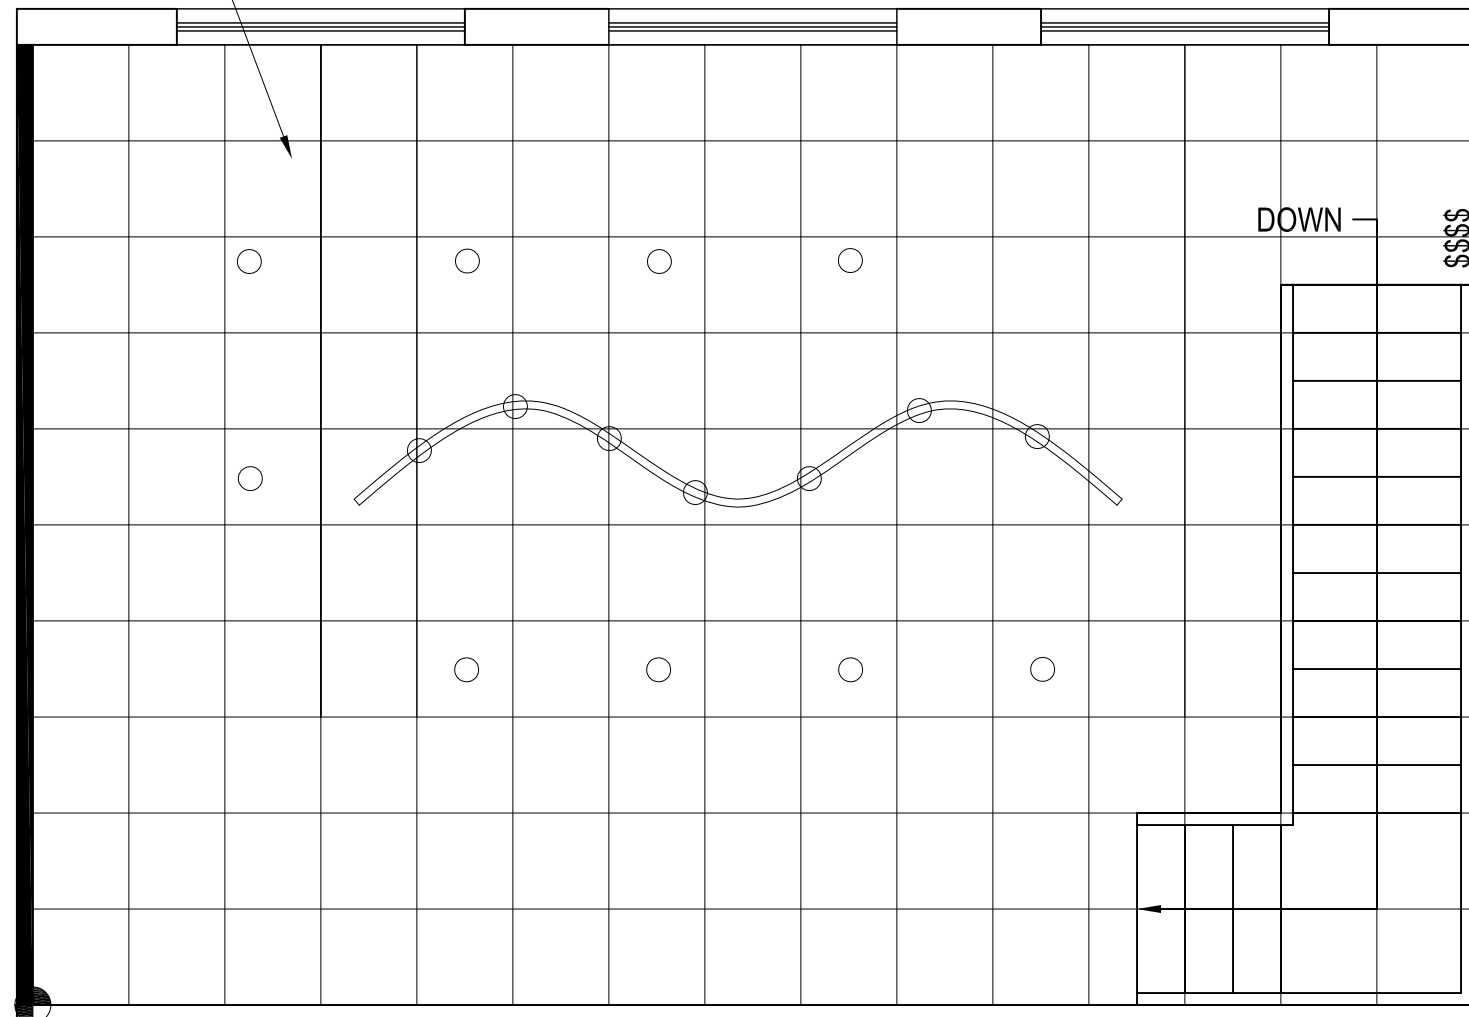

FOR CLG. HANGING DETAIL,
SEE ¹A5.3

START ACT FULL TILE

1 SECOND FLOOR REFLECTED CEILING PLAN
SCALE: 1/4"=1'-0"

General Notes

SECOND FLOOR REFLECTED CEILING PLAN

No.	Revision/Issue	Date


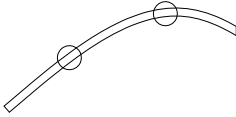
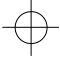

Firm Name and Address
 ELISA CHRISTOPHER
 EAST CAROLINA
 UNIVERSITY
 GREENVILLE, NC

Project Name and Address

Project	Sheet
Date 4/29/2014	A2.2
Scale AS NOTED	

General Notes

REFLECTED CEILING PLAN SCHEDULE

LIGHTING FIXTURE SCHEDULE						
SYMBOL	ITEM	MFCR	MODEL #	FINISH	LAMPS	NOTES
	RECESSED DOWN LIGHTING	USA LIGHT	US-106RICAT	SATIN	75 WATT MAX	N/A
	FLEXIBLE TRACK LIGHTING	METROPOLITAN DECOR	76-450	SILVER	5 X 20W MR16	N/A
	WALL SCONCE	LAMPS PLUS	V1965	BRONZE-GOLD	2 X 60W CANDELABRA	N/A
	EXIT SIGN	NATIONAL BUILDER SUPPLY	EXIT-4531	CLEAR	LED	N/A


No.	Revision/Issue	Date

Firm Name and Address
ELISA CHRISTOPHER
EAST CAROLINA
UNIVERSITY
GREENVILLE, NC

Project Name and Address

Project	Sheet
Date 4/29/2014	A2.3
Scale AS NOTED	

PRODUCT DISPLAY

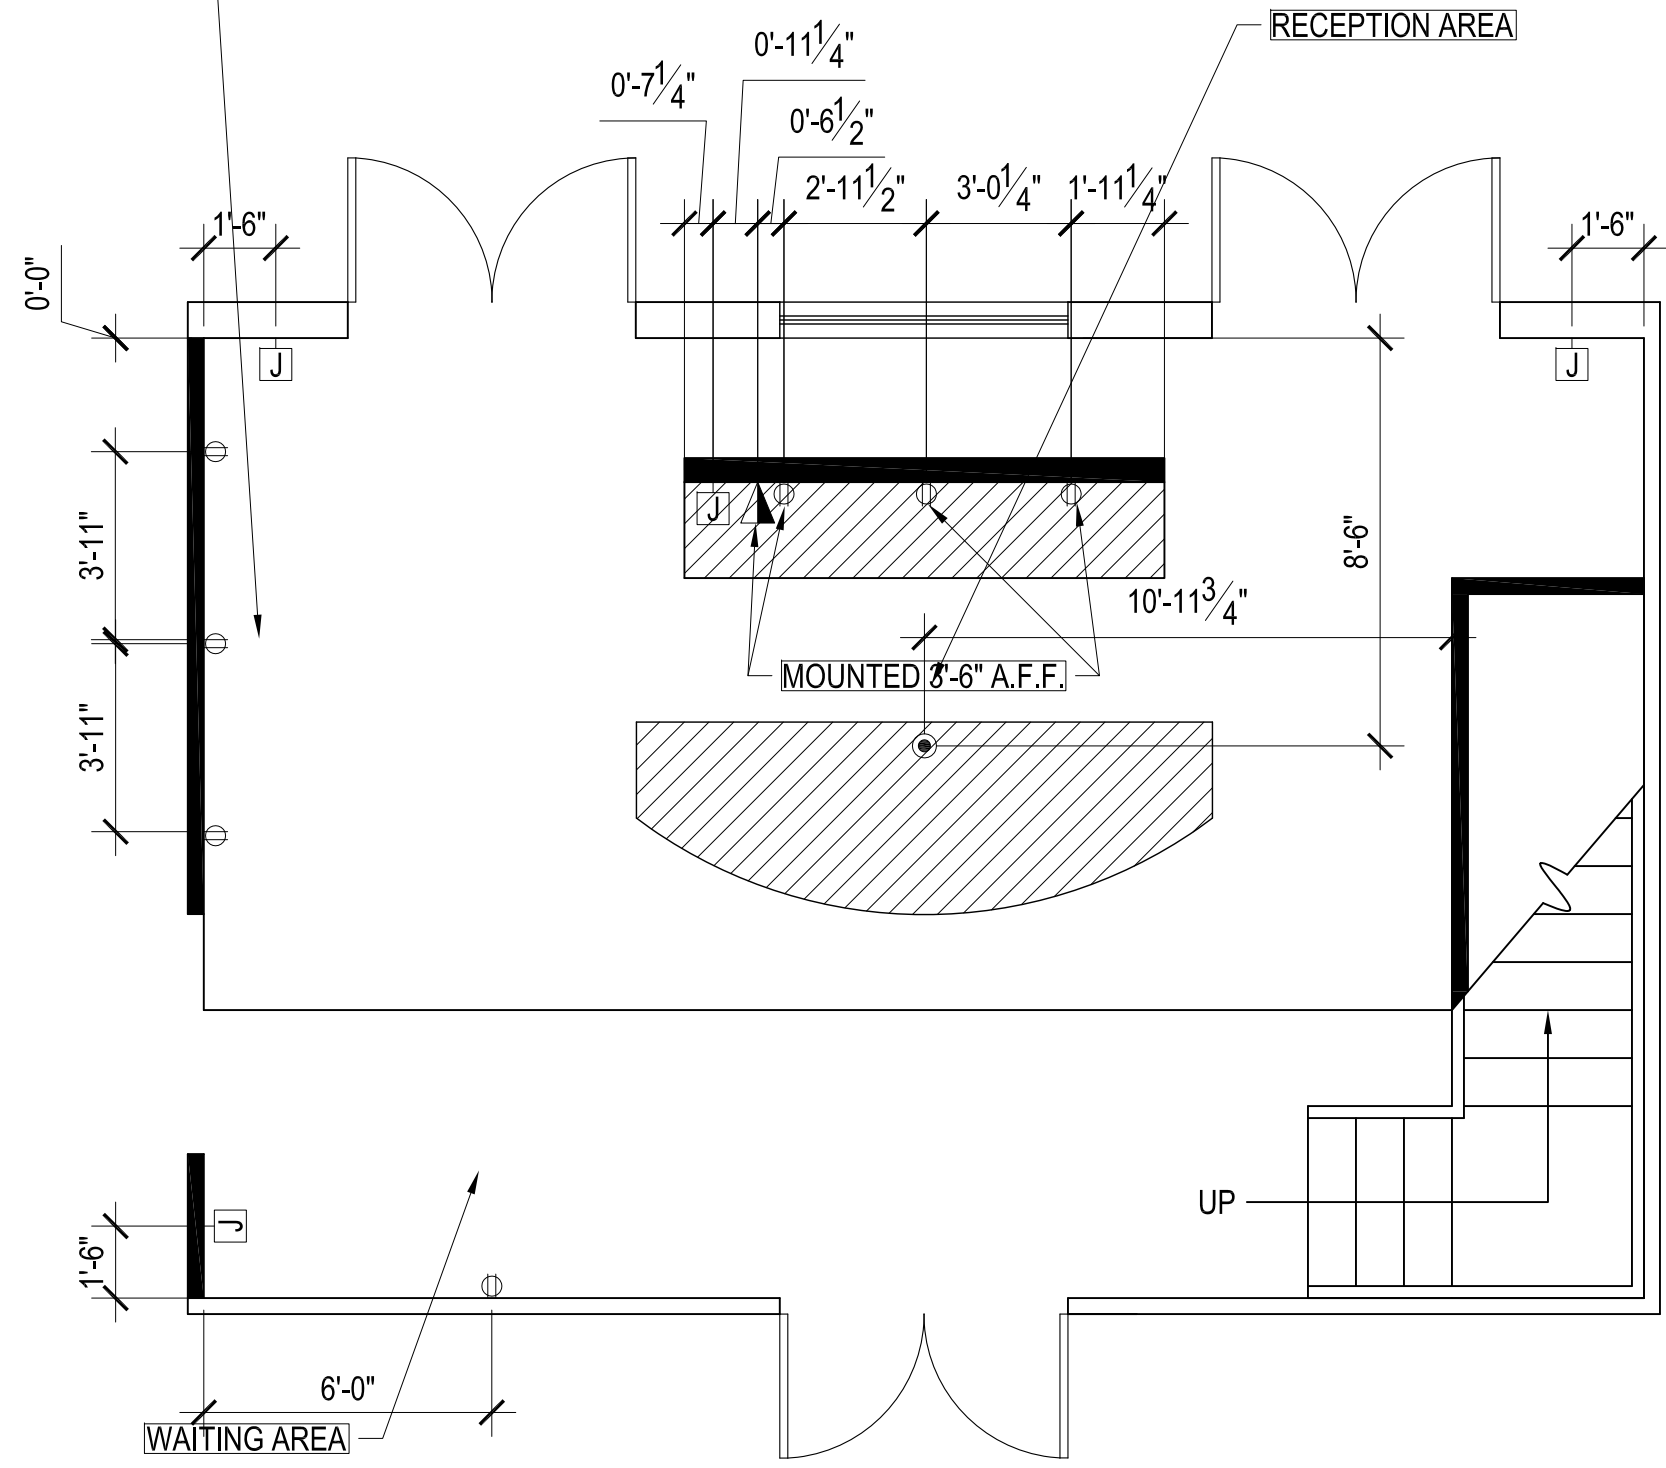

ALL OUTLETS 18" A.F.F. U.O.N.

DIMENSIONS TO CENTERLINE OF SINGLE OUTLET OR OUTLET CLUSTER

General Notes

FIRST FLOOR TELEPHONE/DATA PLAN


No.	Revision/Issue	Date

Firm Name and Address
 ELISA CHRISTOPHER
 EAST CAROLINA
 UNIVERSITY
 GREENVILLE, NC

Project Name and Address

Project	Sheet
Date 4/29/2014	A3.1
Scale AS NOTED	

1 FIRST FLOOR TELEPHONE/DATA PLAN
 SCALE: 1/4"=1'-0"

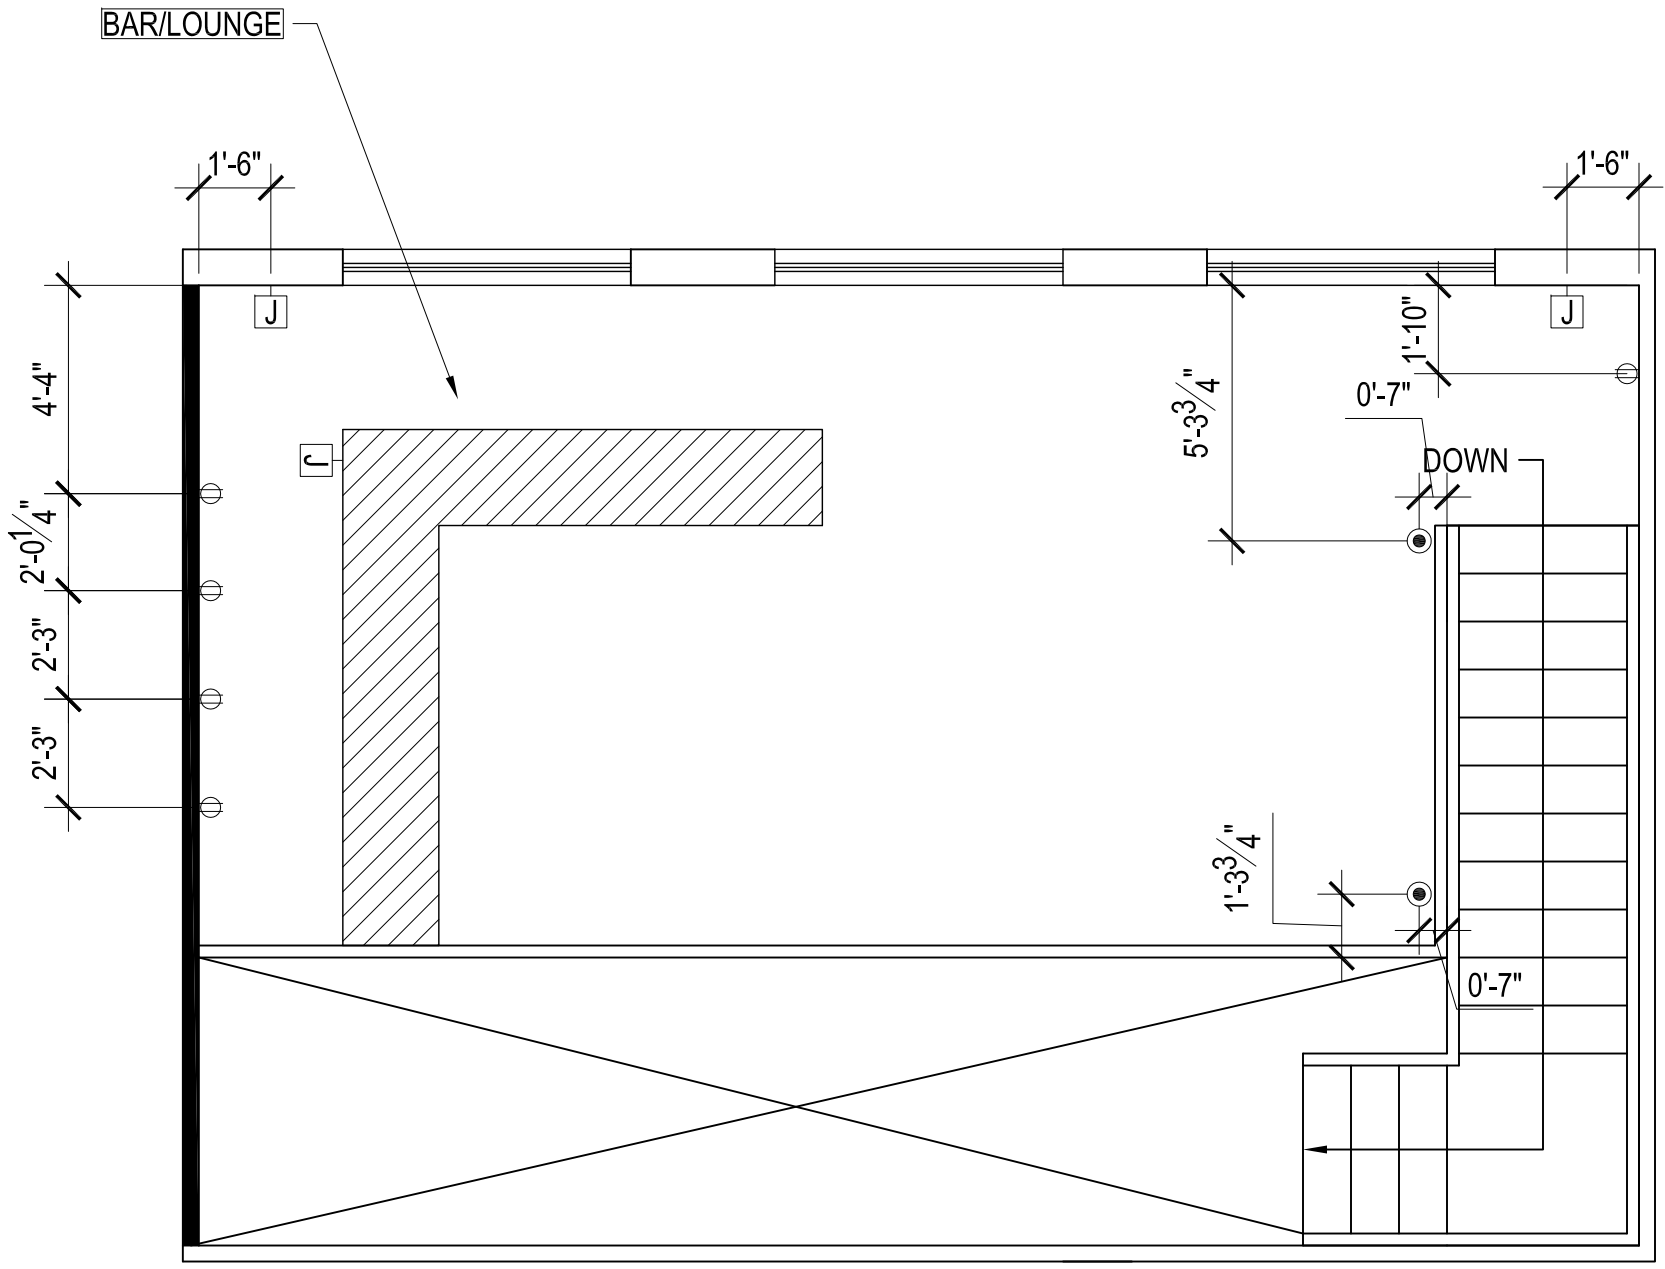

ALL OUTLETS 18" A.F.F. U.O.N.

DIMENSIONS TO CENTERLINE OF SINGLE OUTLET OR OUTLET CLUSTER

1 SECOND FLOOR TELEPHONE/DATA PLAN
SCALE: 1/4"=1'-0"

General Notes

SECOND FLOOR TELEPHONE/DATA PLAN



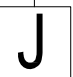

No.	Revision/Issue	Date

Firm Name and Address
 ELISA CHRISTOPHER
 EAST CAROLINA
 UNIVERSITY
 GREENVILLE, NC

Project Name and Address

<small>Project</small>	<small>Sheet</small>
<small>Date</small> 4/29/2014	A3.2
<small>Scale</small> AS NOTED	

TELEPHONE/DATA SCHEDULE

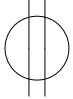
TELEPHONE/ DATA SCHEDULE		
SYMBOL	TYPE	NOTES
	DUPLEX OUTLET	
	DUPLEX OUTLET	RECESSED IN FLOOR
	JUNCTION BOX	
	TELEPHONE/DATA	

No.	Revision/Issue	Date

Firm Name and Address
 ELISA CHRISTOPHER
 EAST CAROLINA
 UNIVERSITY
 GREENVILLE, NC

Project Name and Address

<small>Project</small>	<small>Sheet</small>
<small>Date</small> 4/29/2014	A3.3
<small>Scale</small> AS NOTED	

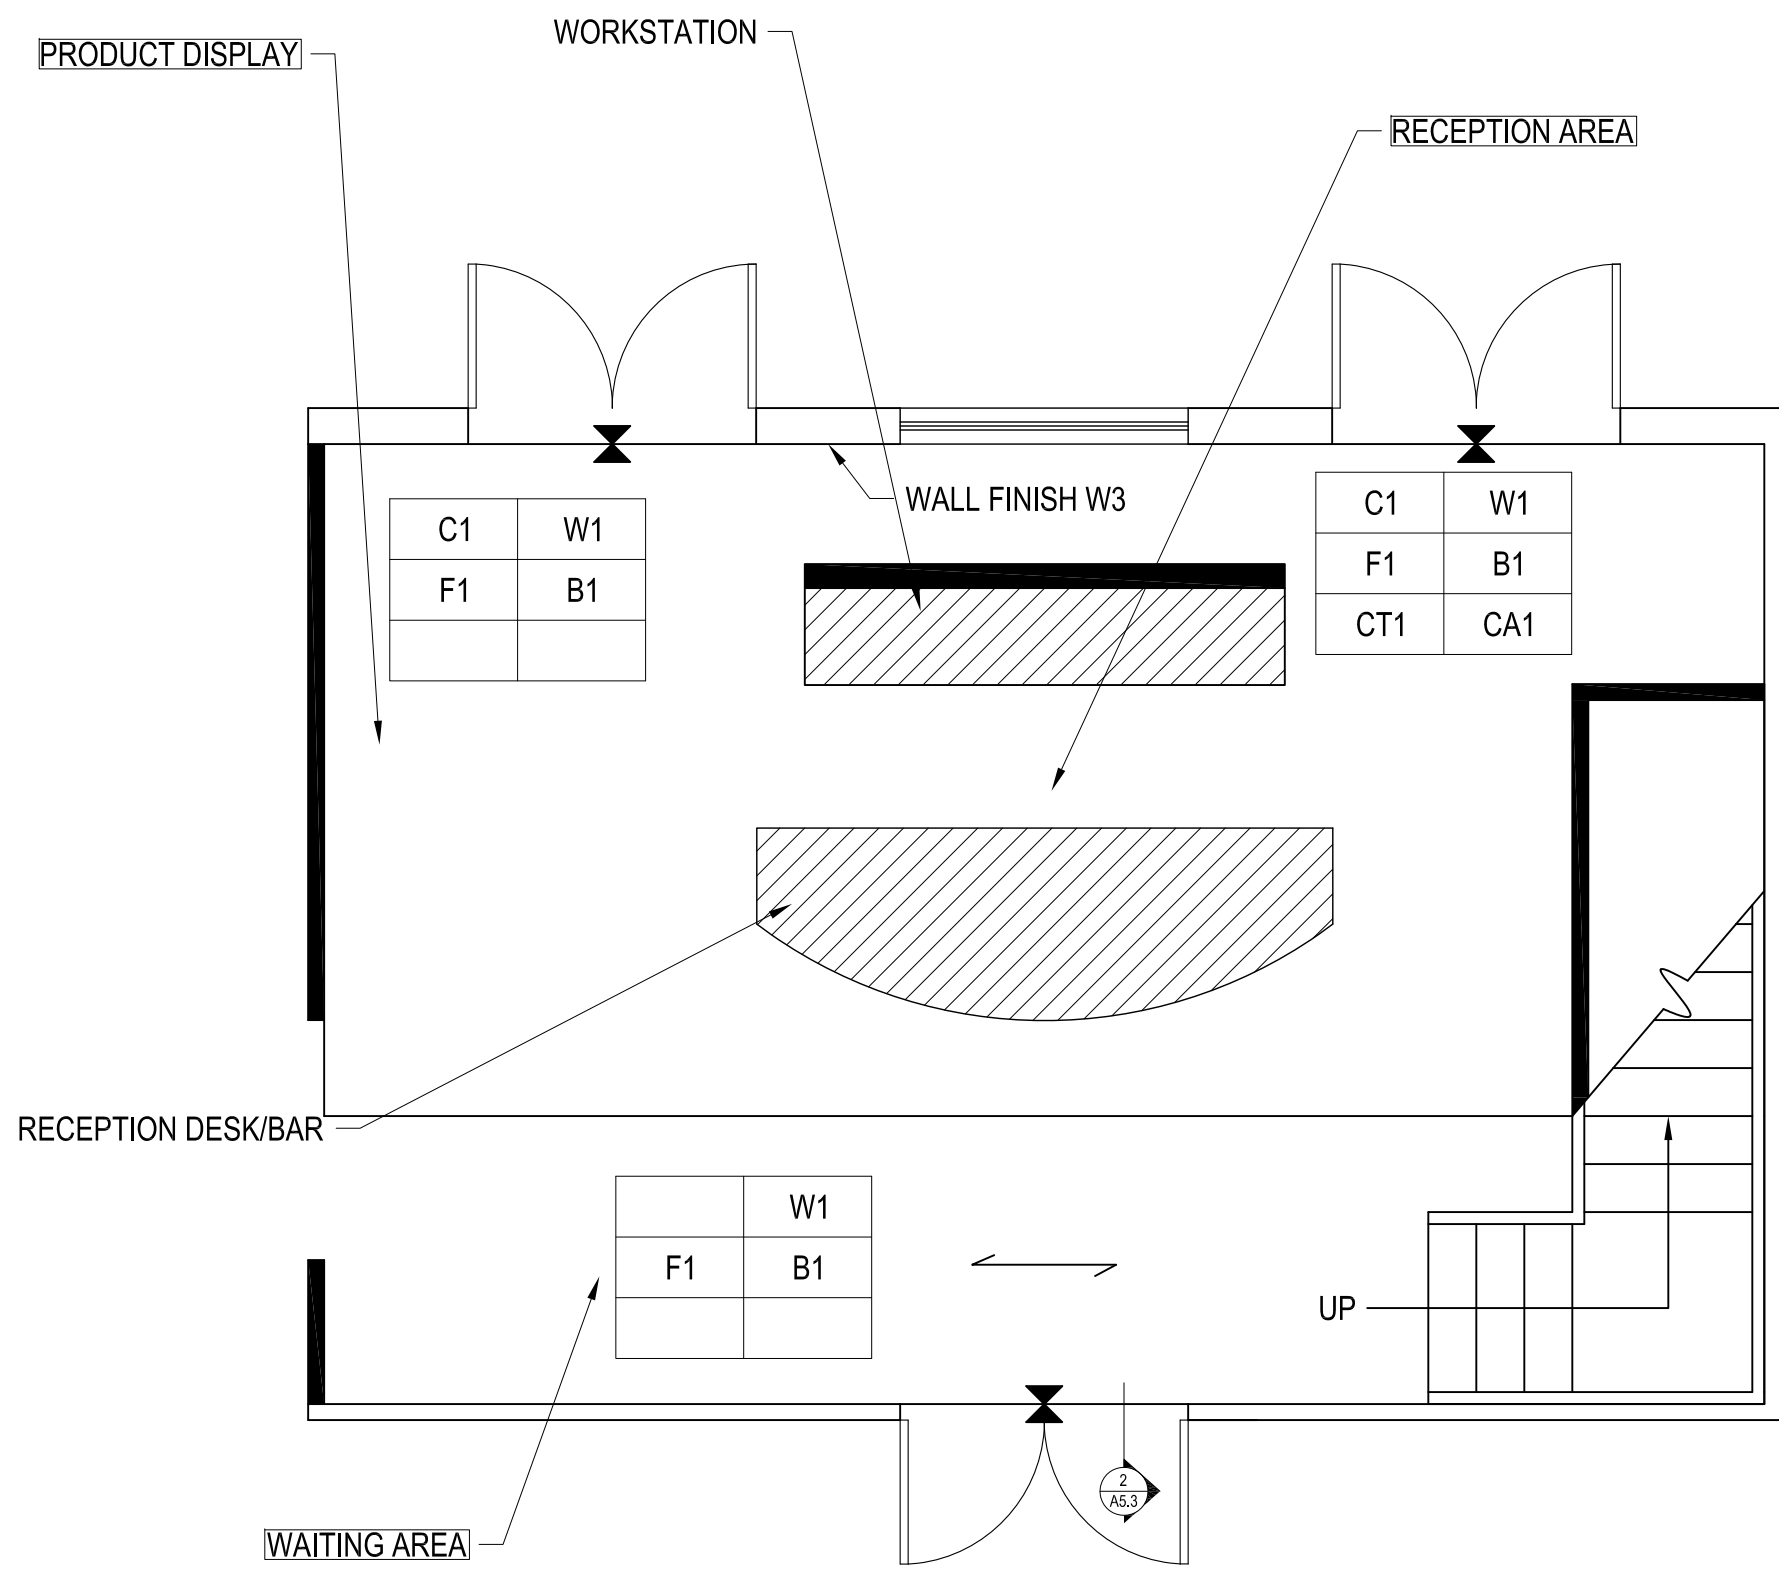

1 FIRST FLOOR FINISH PLAN
SCALE: 1/4"=1'-0"

General Notes


FIRST FLOOR FINISH PLAN

No.	Revision/Issue	Date

Firm Name and Address
 ELISA CHRISTOPHER
 EAST CAROLINA
 UNIVERSITY
 GREENVILLE, NC

Project Name and Address

Project	Sheet
Date 4/29/2014	A4.1
Scale AS NOTED	

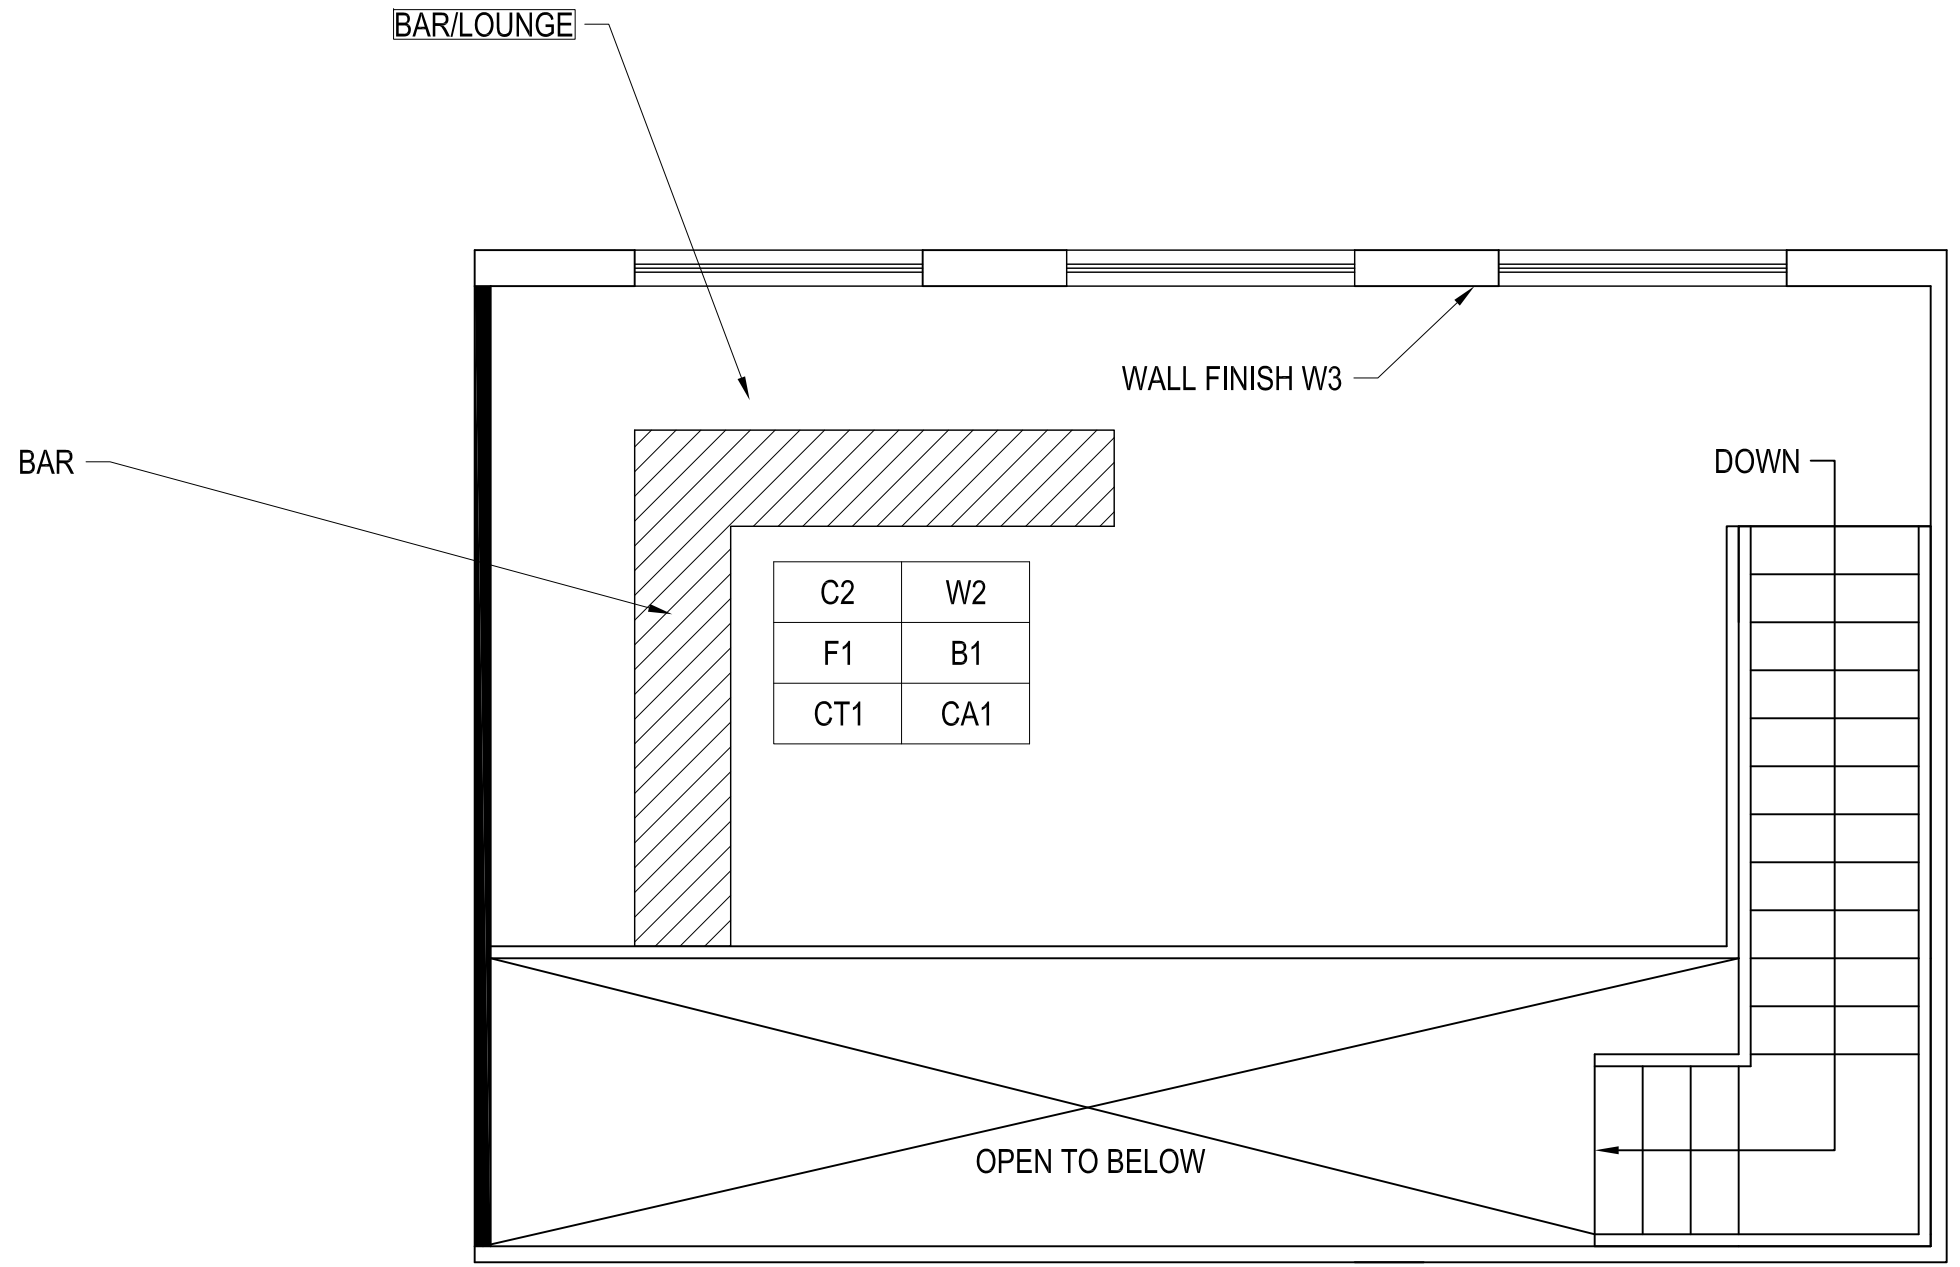

General Notes

SECOND FLOOR FINISH PLAN

No.	Revision/Issue	Date

Firm Name and Address
 ELISA CHRISTOPHER
 EAST CAROLINA
 UNIVERSITY
 GREENVILLE, NC

Project Name and Address

Project	Sheet
Date 4/29/2014	A4.2
Scale AS NOTED	

1 SECOND FLOOR FINISH PLAN
 SCALE: 1/4"=1'-0"

General Notes

FINISH SCHEDULE

FINISH SCHEDULE					
CODE	ITEM	MFCR	SPEC	COLOR/FINISH	NOTES
C1	PAINTED DRYWALL	BENJAMIN MOORE	938	CELERY SALT	
C2	ACT	ARMSTRONG	Z33520C1	BLACK	
F1	WOOD FLOORING	ARMSTRONG	ESP5205	ASHEN TAUPE	
CT1	SEALED CONCRETE	VETRAZZO	PF	PORTER FLINT	
W1	PAINTED DRYWALL	BENJAMIN MOORE	987	BUCKHORN	
W2	PAINTED DRYWALL	BENJAMIN MOORE	CW-320	DRAGONS BLOOD	
W3	BRICK VENEER	BELDEN	2140	BELCREST 530	
B1	VINYL BASE	ARMSTRONG	ASTM F 1861	MOUSE GRAY 72	
CA1	WOOD	KRAFTMAID	AB3C2	CHERRY	


CLG	WALL
FLR	BASE
CTR	CAB

No.	Revision/Issue	Date

Firm Name and Address
 ELISA CHRISTOPHER
 EAST CAROLINA
 UNIVERSITY
 GREENVILLE, NC

Project Name and Address

Project	Sheet
Date 4/29/2014	A4.3
Scale AS NOTED	

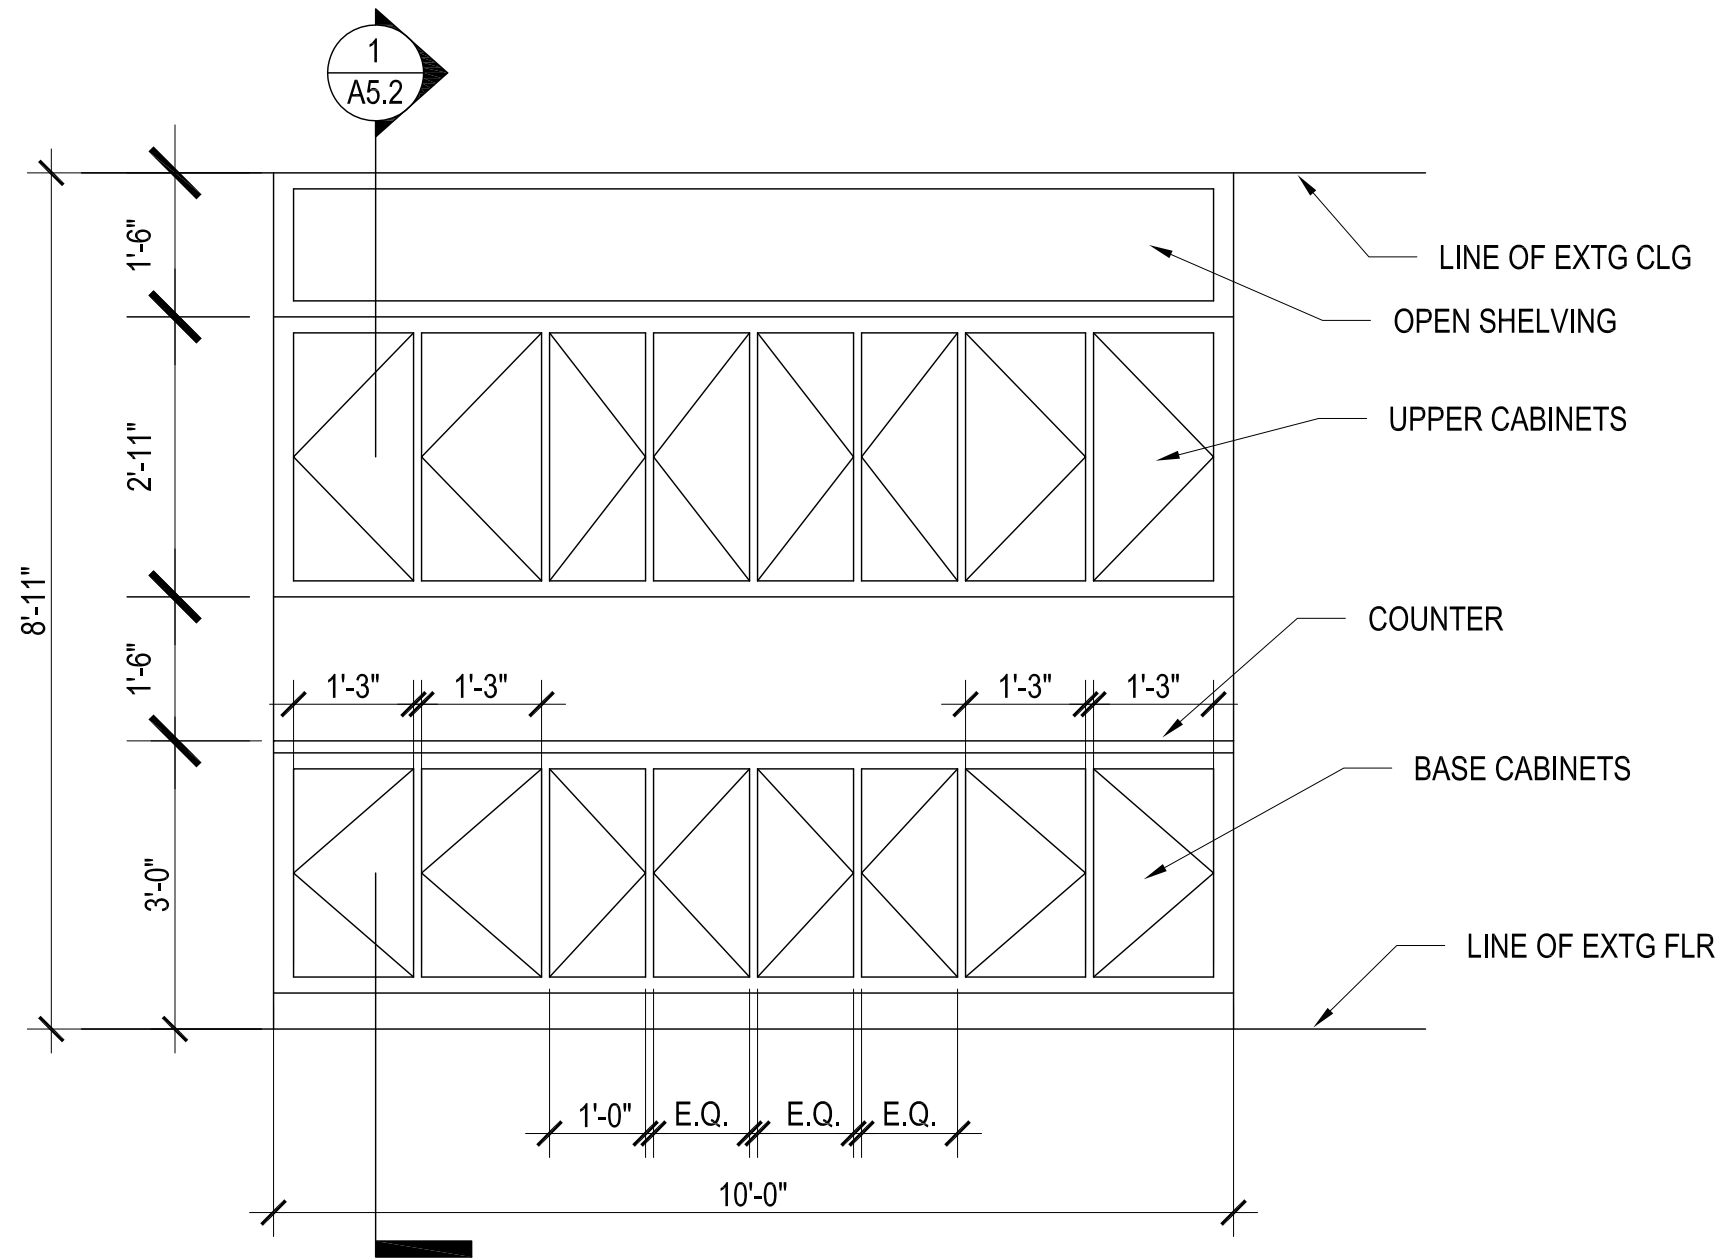

UPPER CABINET FRONTS TYP. LOWER CABINET FRONTS

1 MILLWORK ELEVATION DETAIL
SCALE: 1/2"=1'-0"

General Notes



MILLWORK ELEVATION DETAIL

No.	Revision/Issue	Date

Firm Name and Address
 ELISA CHRISTOPHER
 EAST CAROLINA
 UNIVERSITY
 GREENVILLE, NC

Project Name and Address

Project	Sheet
Date 4/29/2014	A5.1
Scale AS NOTED	

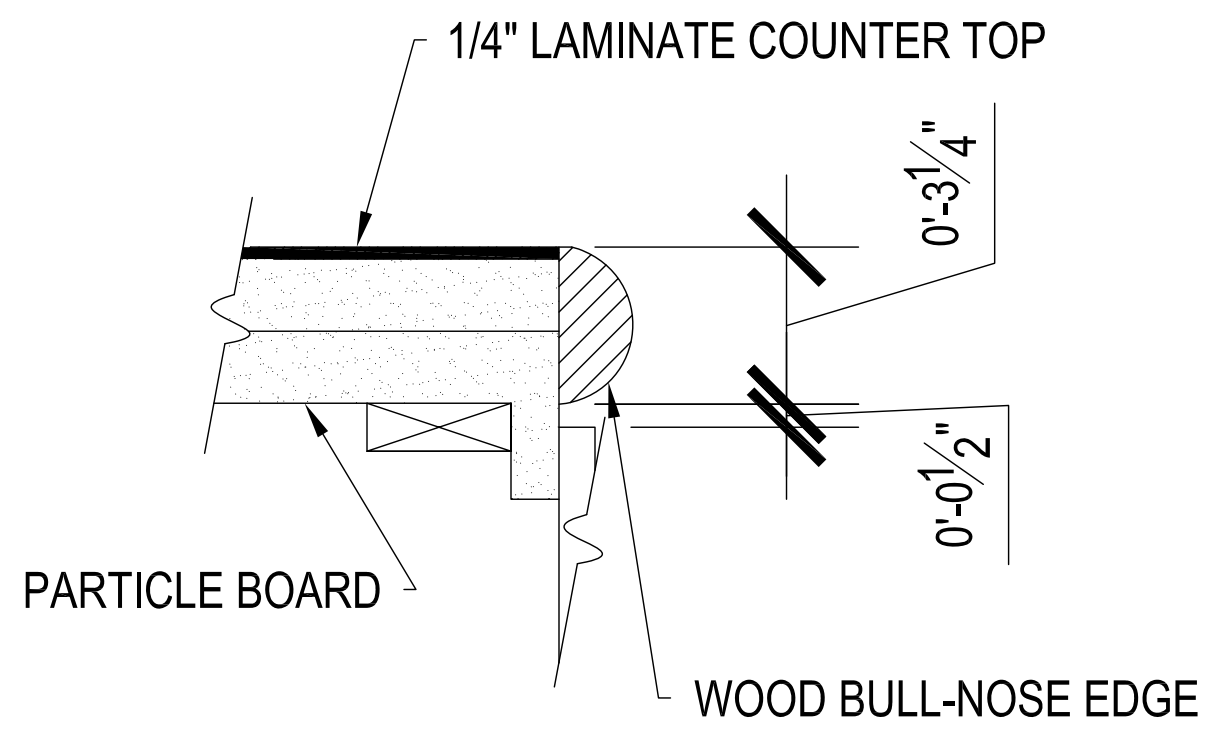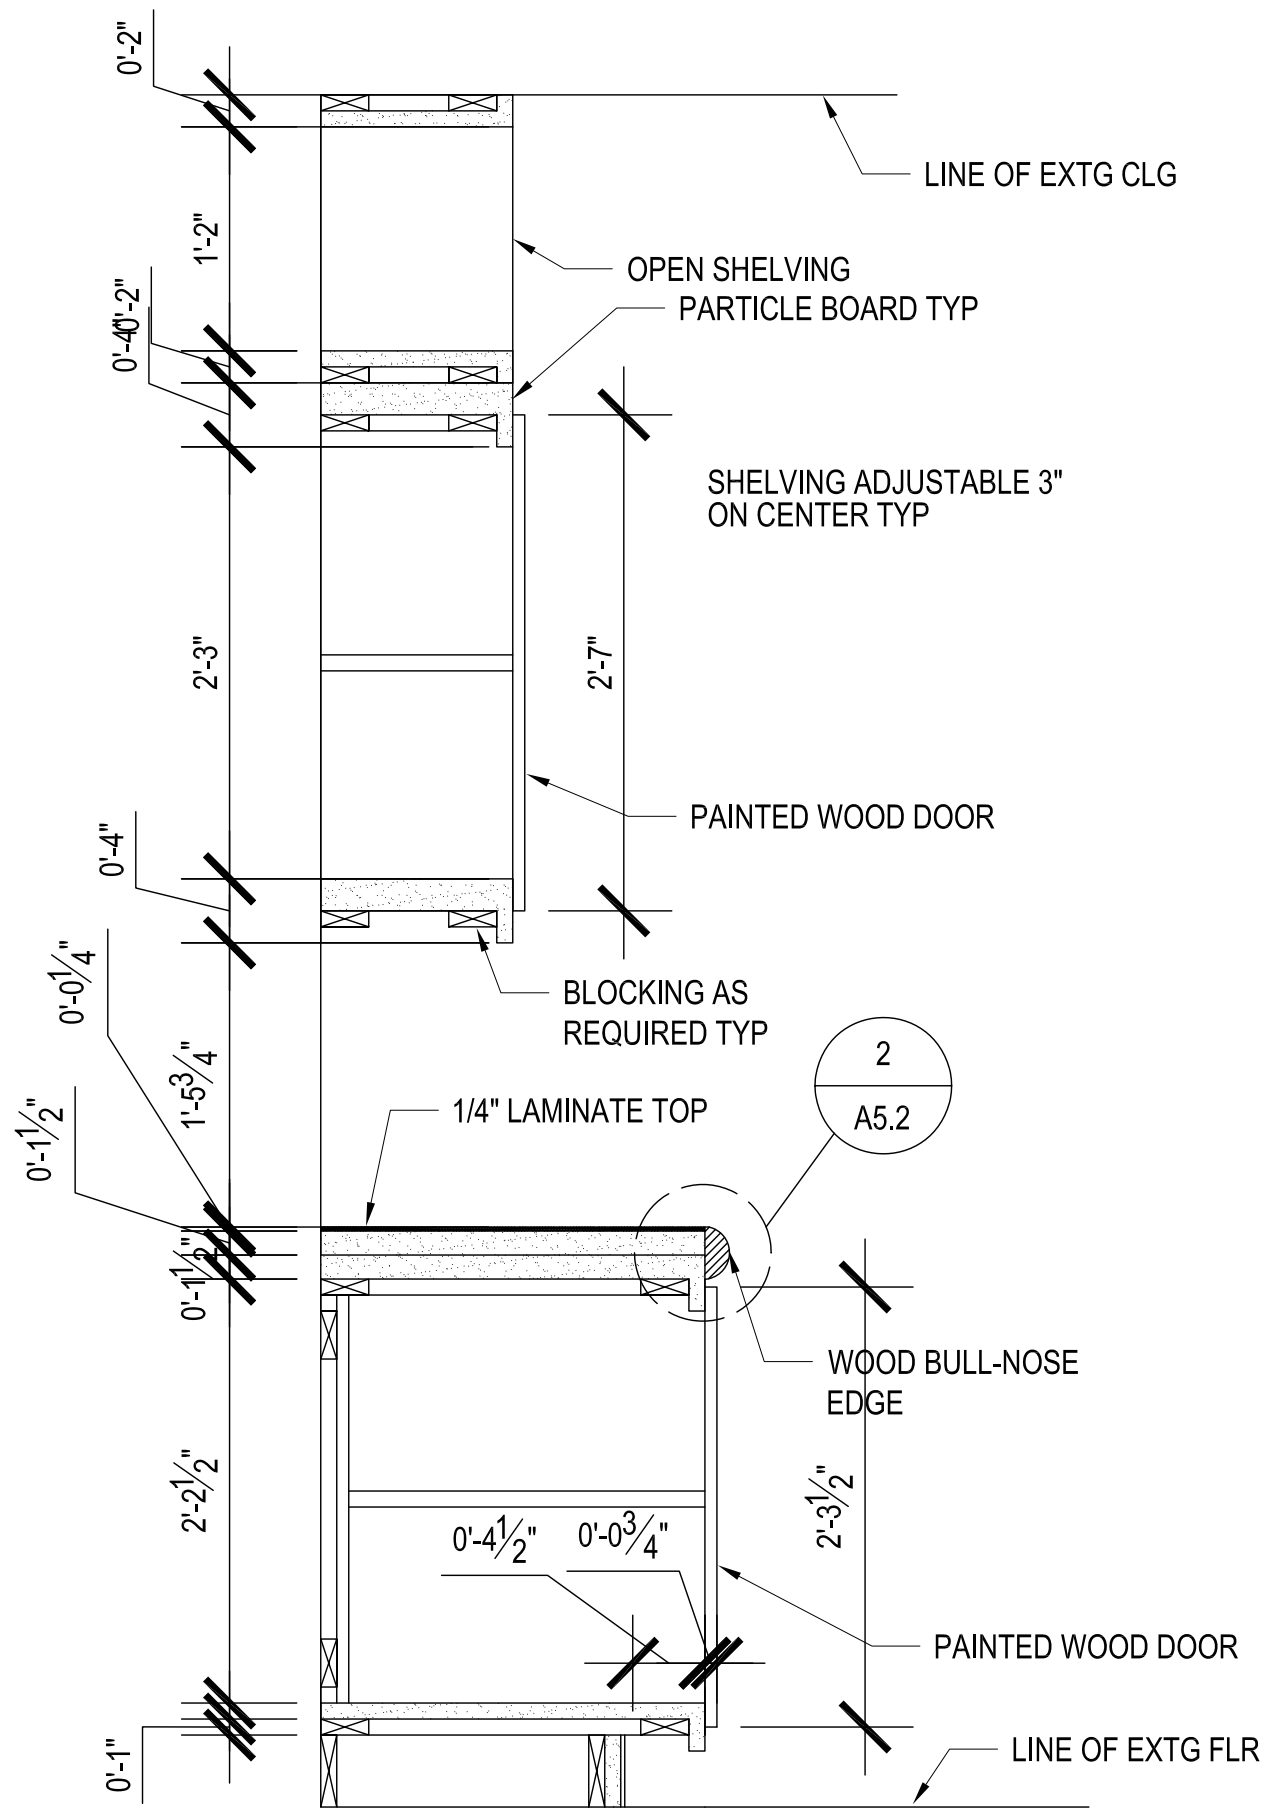

2 MILLWORK DETAIL
SCALE: 3"=1'-0"

1 MILLWORK SECTION
SCALE: 1"=1'-0"

General Notes


MILLWORK SECTION AND DETAIL

No.	Revision/Issue	Date


Firm Name and Address
 ELISA CHRISTOPHER
 EAST CAROLINA
 UNIVERSITY
 GREENVILLE, NC

Project Name and Address

Project	Sheet
Date 4/29/2014	A5.2
Scale AS NOTED	

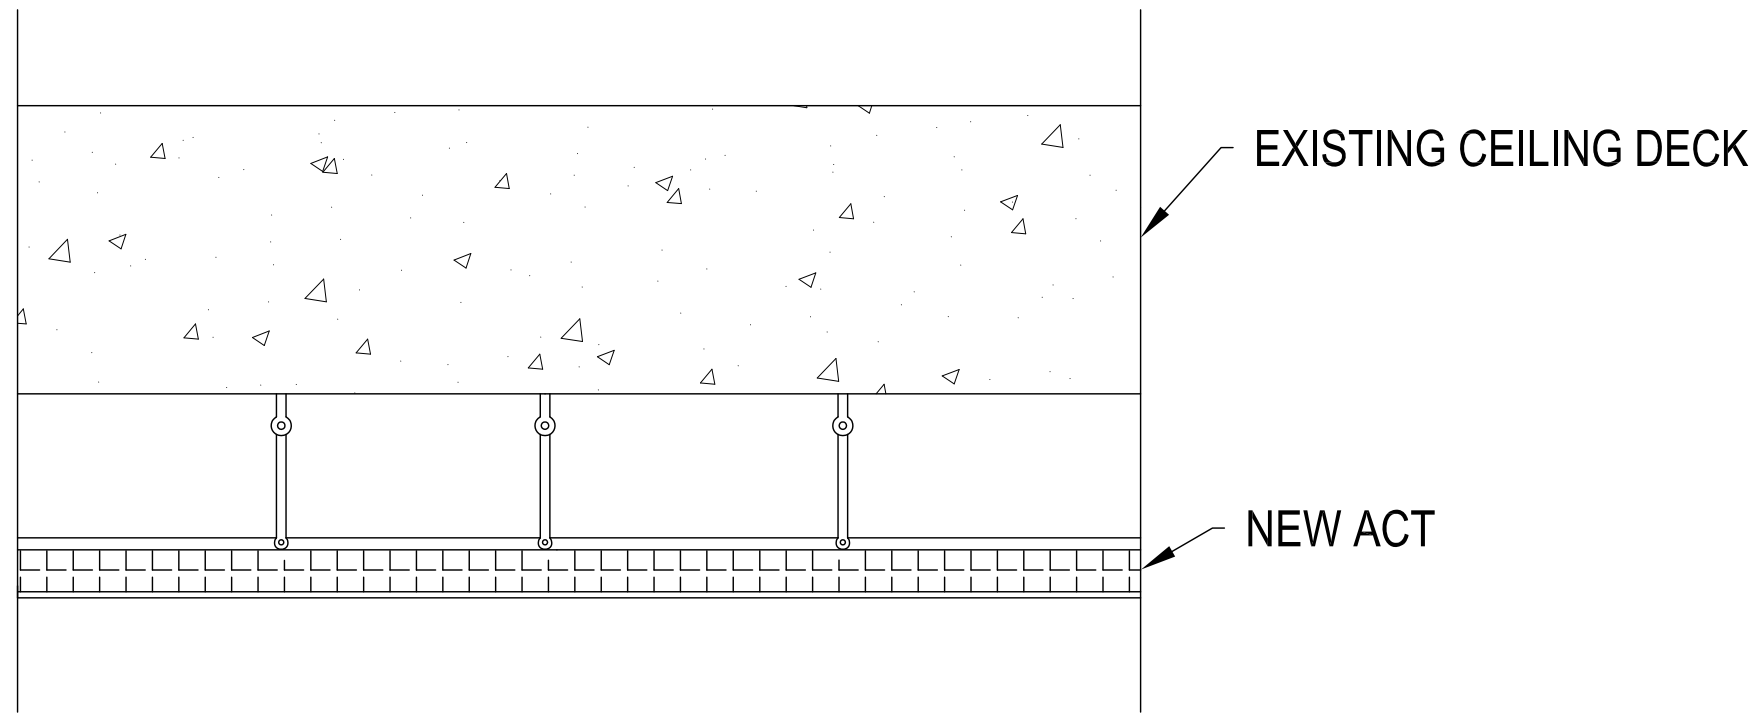

1 CEILING DETAIL
NOT TO SCALE

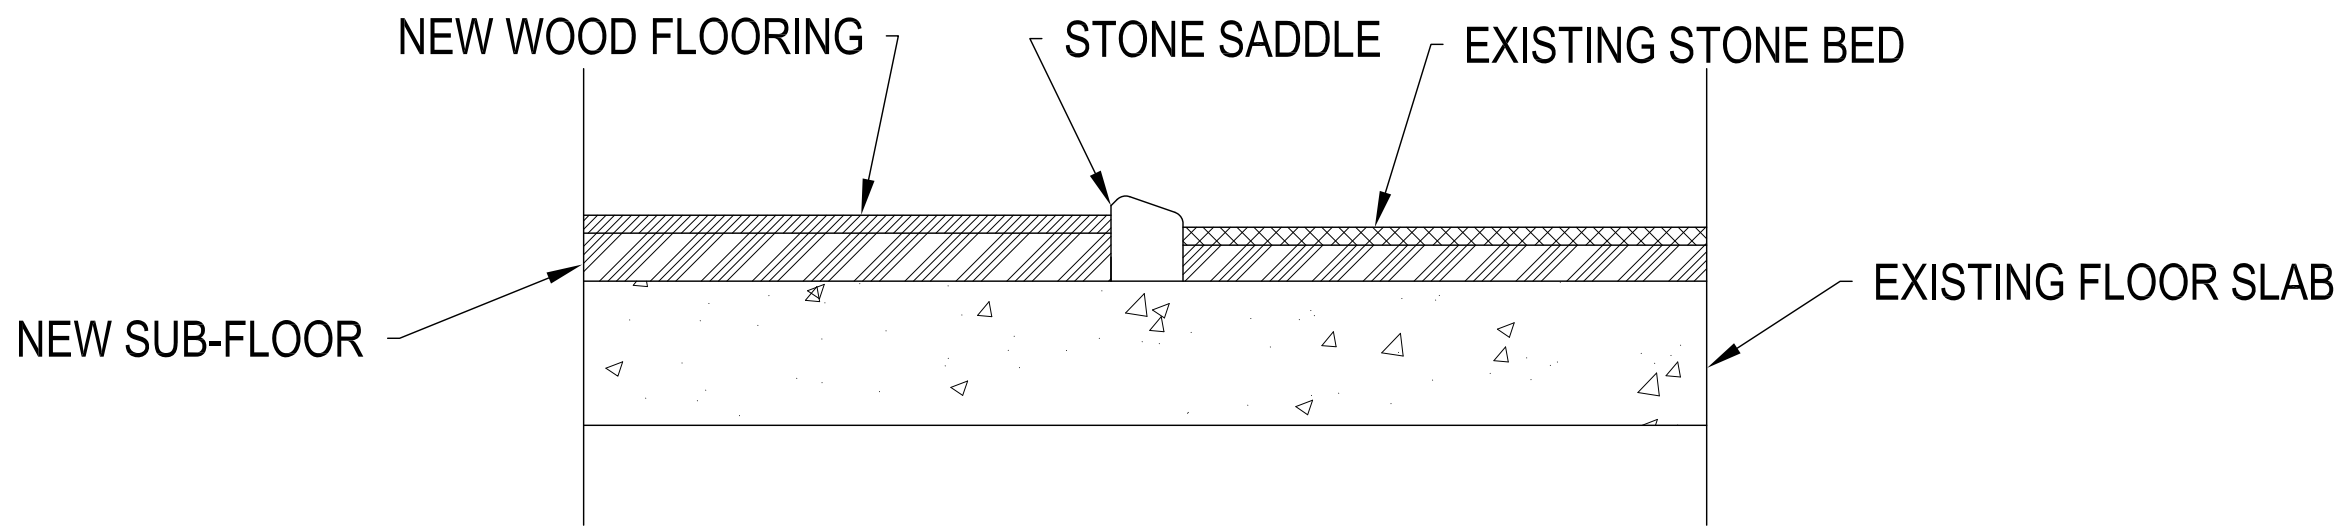

2 FLOORING DETAIL
NOT TO SCALE

General Notes


FLOOR AND CEILING DETAIL

No.	Revision/Issue	Date

Firm Name and Address
 ELISA CHRISTOPHER
 EAST CAROLINA
 UNIVERSITY
 GREENVILLE, NC

Project Name and Address

Project	Sheet
Date 4/29/2014	A5.3
Scale AS NOTED	

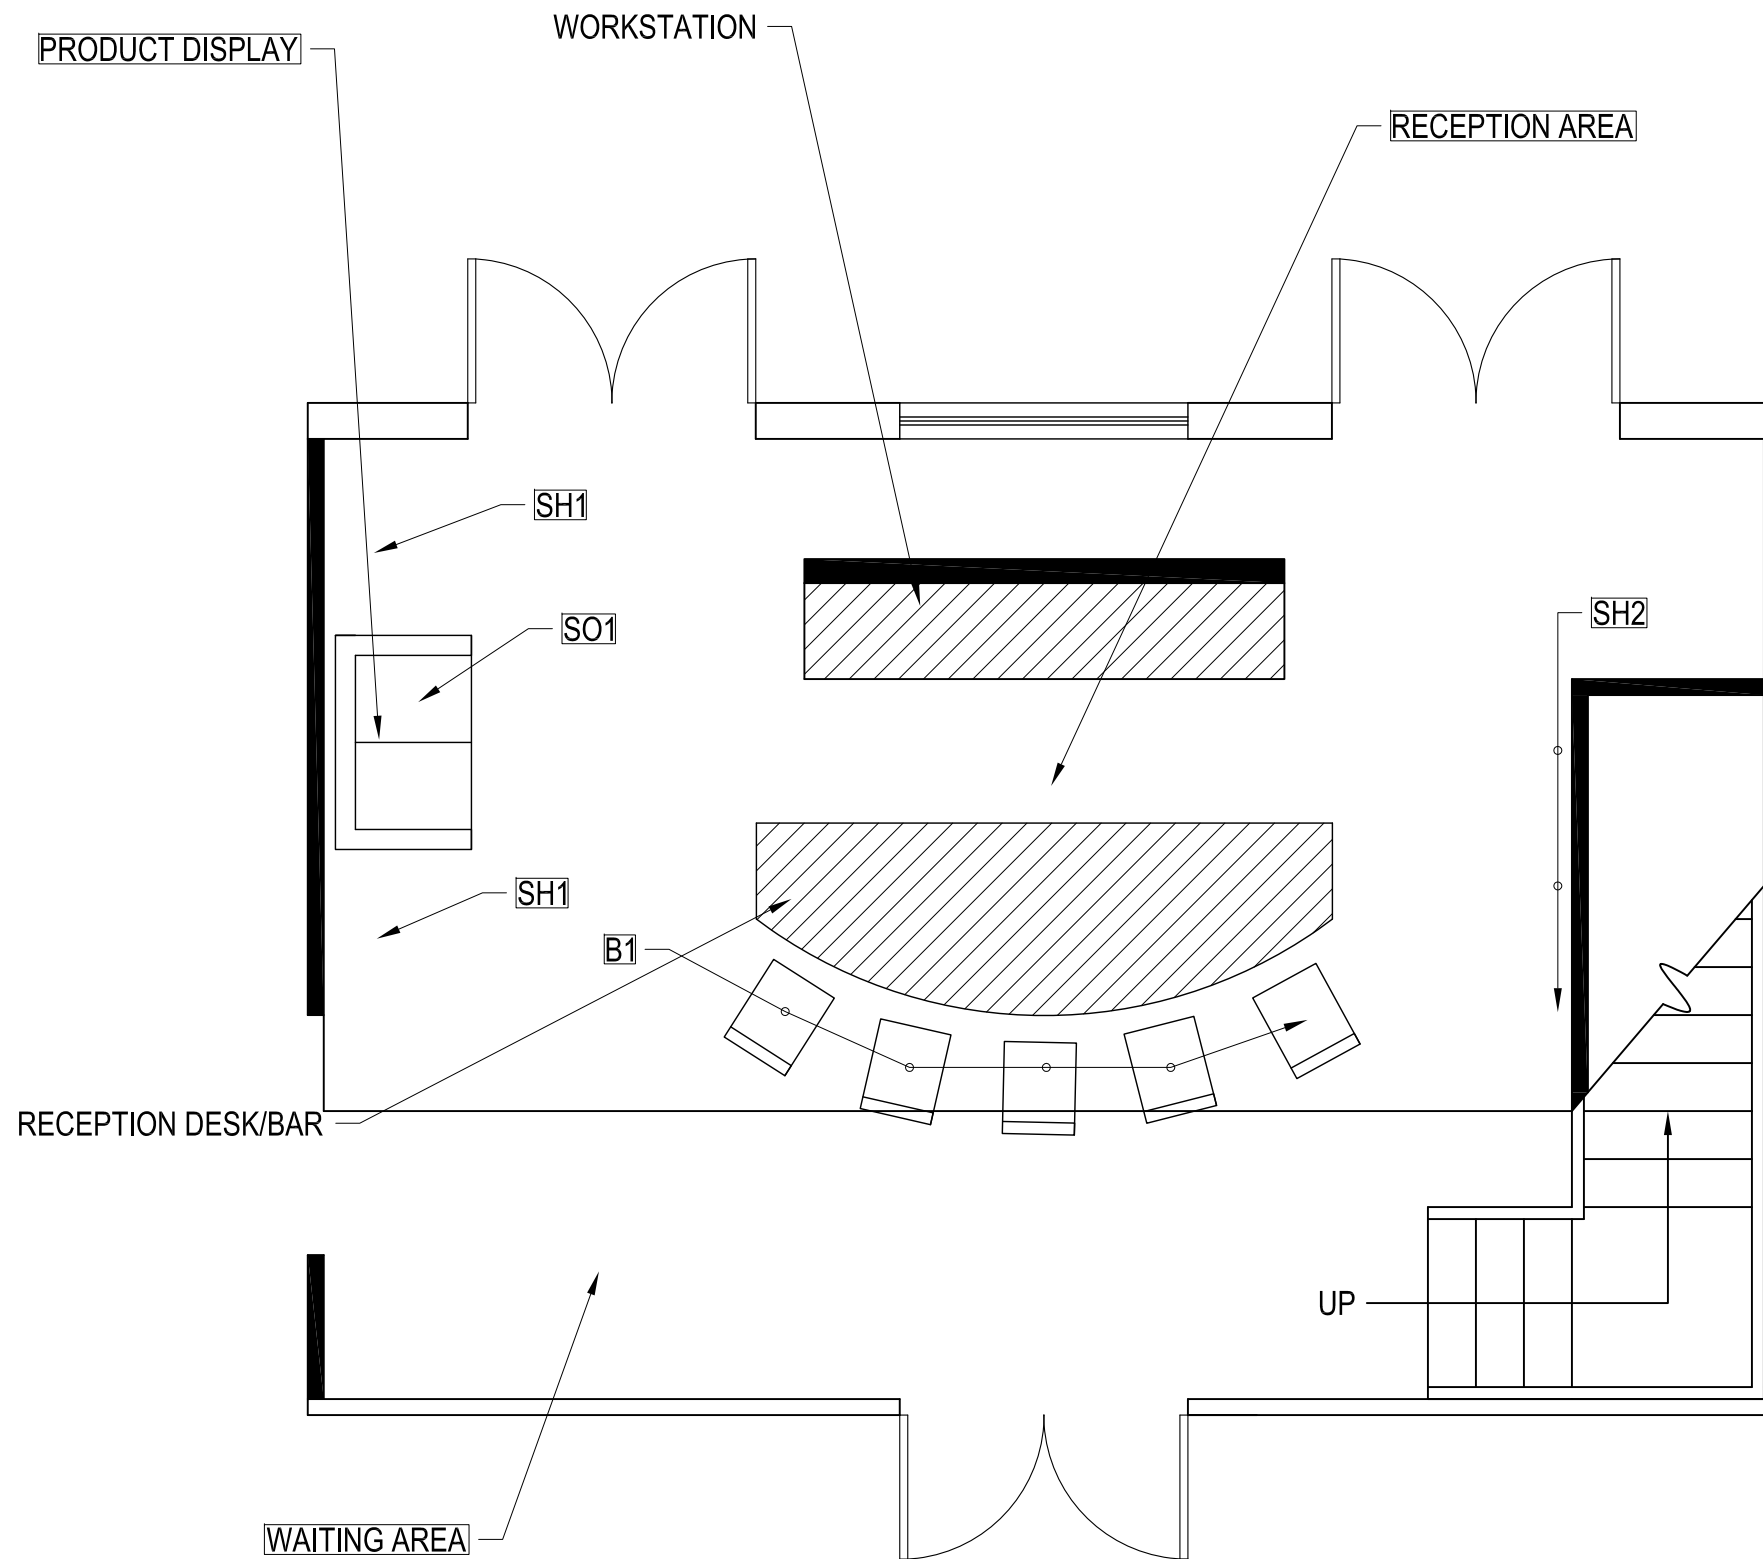

1 FIRST FLOOR FURNITURE PLAN
SCALE: 1/4"=1'-0"

General Notes

FIRST FLOOR FURNITURE PLAN

No.	Revision/Issue	Date

Firm Name and Address

ELISA CHRISTOPHER
EAST CAROLINA
UNIVERSITY
GREENVILLE, NC

Project Name and Address

Project	Sheet
Date	F1.1
Scale	AS NOTED

General Notes

SECOND FLOOR FURNITURE PLAN

No.	Revision/Issue	Date


Firm Name and Address
 ELISA CHRISTOPHER
 EAST CAROLINA
 UNIVERSITY
 GREENVILLE, NC

Project Name and Address

Project	Sheet
Date 4/29/2014	F1.2
Scale AS NOTED	

BAR/LOUNGE

BAR

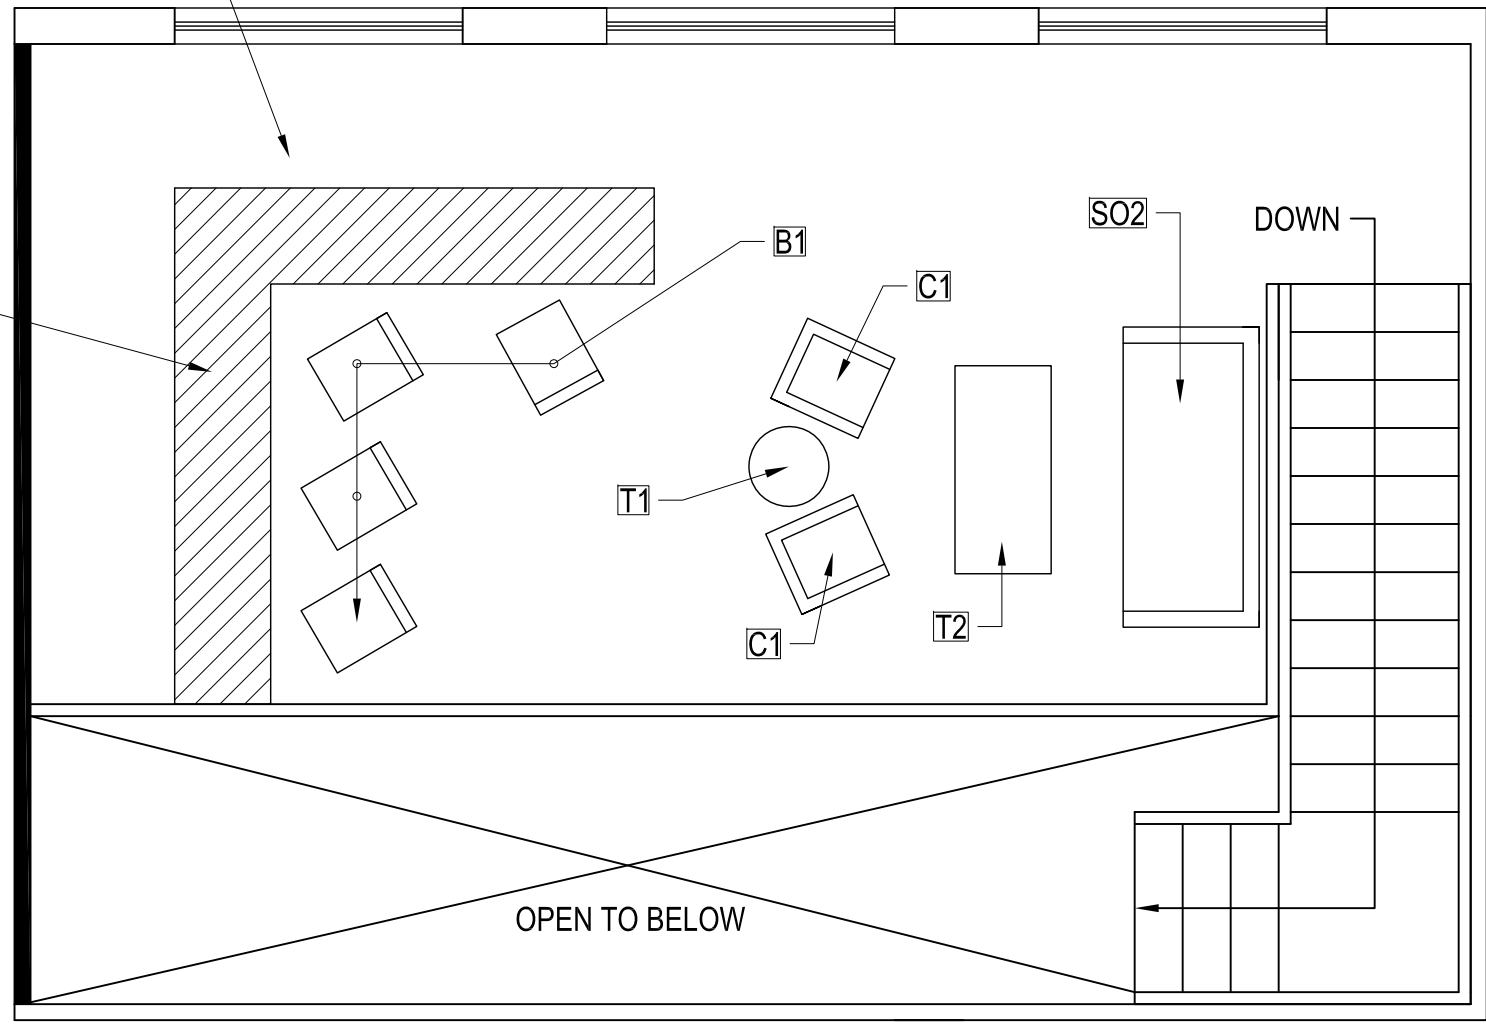

1 SECOND FLOOR FURNITURE PLAN
 SCALE: 1/4"=1'-0"

General Notes

FURNITURE SCHEDULE

FURNITURE SCHEDULE				
FURNITURE CODE	ITEM	MFCR	MODEL	DIMENSIONS
B1	BARSTOOL	CRATE&BARREL	275131	17"WX22"DX45"H
C1	CHAIR	CRATE&BARREL	209023	24"WX25"DX38"H
SO1	LOVESEAT	CRATE&BARREL	115296	67"WX41.5"DX34"H
SO2	SOFA	CRATE&BARREL	133244	96W"X39"DX27"H
T1	SIDE TABLE	CRATE&BARREL	611894	16"DIAX18.5"H
T2	COFFEE TABLE	CRATE&BARREL	220012	60"WX19.75"DX17"H
SH1	MOVEABLE SHELVING	TBD	TBD	TBD
SH2	WALL SHELVING	TBD	TBD	TBD

No.	Revision/Issue	Date

Firm Name and Address
ELISA CHRISTOPHER
EAST CAROLINA
UNIVERSITY
GREENVILLE, NC

Project Name and Address

Project	Sheet
Date 4/29/2014	F1.3
Scale AS NOTED	