
 








COVER SHEET

U:\hughes%20map.jpg


SYMBOLS	ABBREVIATIONS	CODE INFORMATION	GENERAL NOTES	
 NEW PARTITION	AFF ABOVE FINISH FLOOR	TBD	<p>1. ALL WORK IS TO BE DONE IN ACCORDANCE WITH THE RULES AND REGULATIONS OF THE LOCAL JURISDICTION, UNLESS OTHERWISE AGREED UPON, THE GENERAL CONTRACTOR IS RESPONSIBLE FOR SECURING ALL BUILDING PERMITS AS REQUIRED FOR WORK HE IS TO PERFORM AND WILL RETAIN AND PAY FOR ALL REQUIRED INSPECTIONS DURING THE COURSE OF THE WORK.</p> <p>2. DRAWINGS ARE NOT TO BE SCALED FOR DIMENSIONS AND OR SIZES. THE GENERAL CONTRACTOR SHALL BE RESPONSIBLE FOR FIELD MEASURING EXISTING CONDITIONS PRIOR TO BEGINNING OF WORK, AND PERIODICALLY DURING THE PROGRESS OF WORK TO VERIFY ALL CRITICAL DIMENSIONS. ANY DEVIATIONS FROM DIMENSIONS INDICATED IN THE DRAWING ARE TO BE APPROVED BY ARCHITECT, PRIOR TO CONSTRUCTION.</p>	
 EXISTING WALL & CORE TO REMAIN	CLG CEILING	DRAWING INDEX		
 START POINT	TYP TYPICAL	DWG NO.		DRAWING NUMBER
 FINISH		A0.1		COVER SHEET
 PARTITION TYPE INDICATOR		A0.2		TYPICAL DETAILS
 SECTION DETAIL NUMBER DRAWING NUMBER		A1.1		PARTITION PLAN FIRST FLOOR
 ELEVATION NUMBER DRAWING NUMBER		A2.1		REFLECTED CEILING PLAN FIRST FLOOR
 DIRECTION OF WOOD FLOOR		A1.2		PARTITION PLAN SECOND FLOOR
		A2.2		REFLECTED CEILING PLAN SECOND FLOOR
		A2.3		LIGHTING SCHEDULE
		A3.1	POWER AND TELEPHONE FIRST FLOOR	
		A3.2	POWER AND TELEPHONE SECOND FLOOR	
		A3.3	ELECTRICAL PLAN LEGEND	
		A4.1	FINISHES FIRST FLOOR	
		A4.2	FINISHES SECOND FLOOR	
		A4.3	FINISHES SCHEDULE	
		A5.1	MILLWORK	
		A5.2	MILLWORK	
		A5.3	CEILING AND FLOOR DETAIL	
		F1	FURNITURE PLAN FIRST FLOOR	
		F1.2	FURNITURE PLAN SECOND FLOOR	

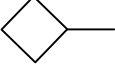No.	Revision/Issue	Date

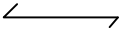
Firm Name and Address
NO DESIGNS
 123 HONEY LN
 NEW YORK, NY

Project Name and Address
HOTEL LOBBY


Project	Sheet
Date APRIL 29, 2014	A0.1
Scale	

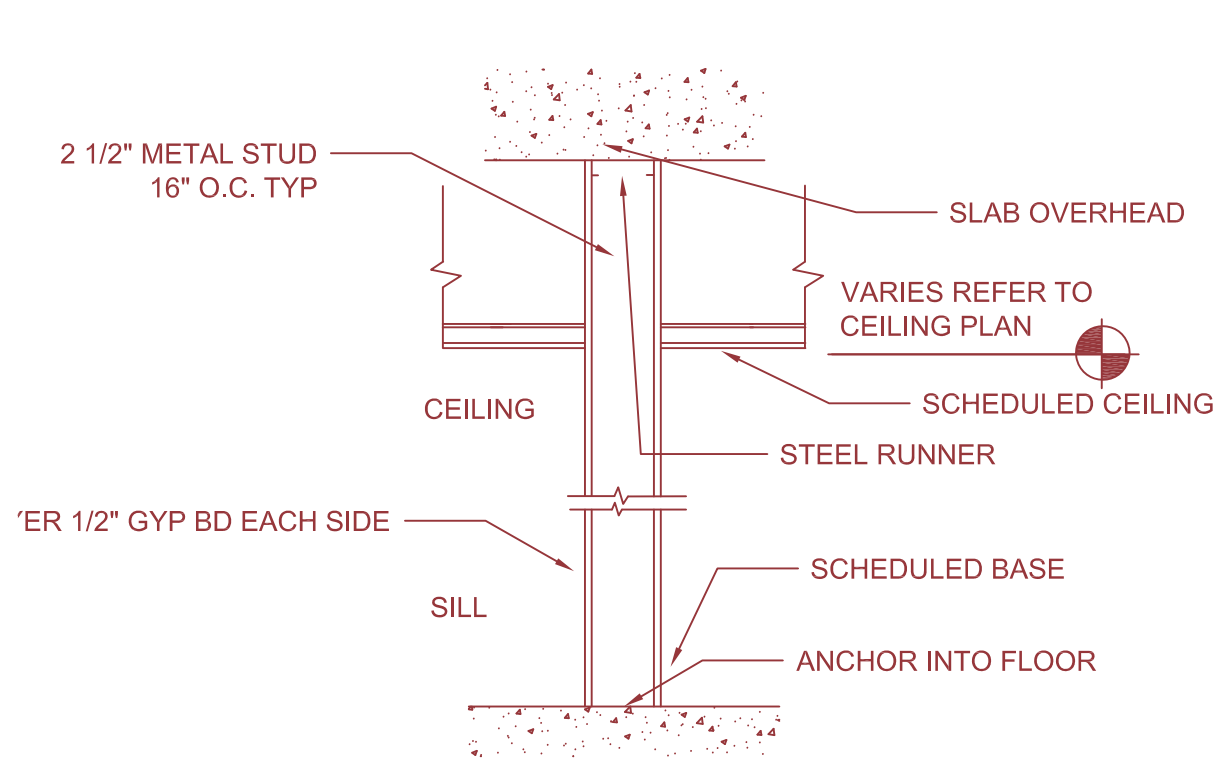

1 PARTITION TYPE

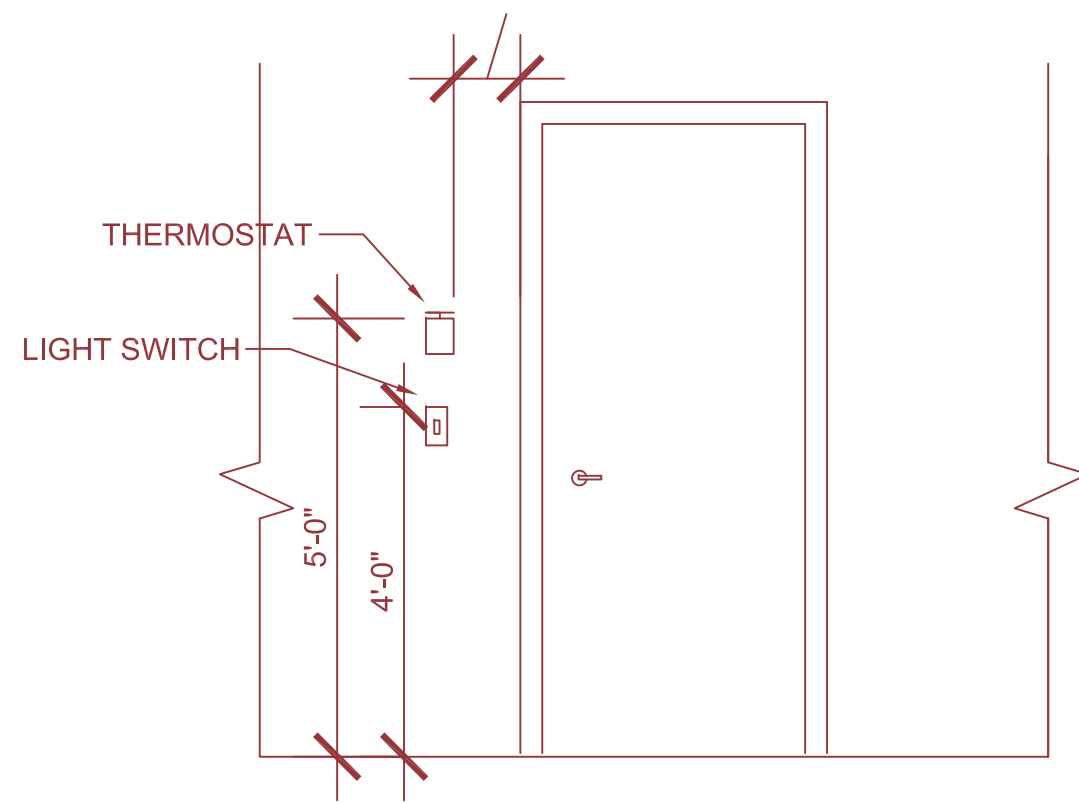


2 TYPICAL DETAILS NOT TO SCALE

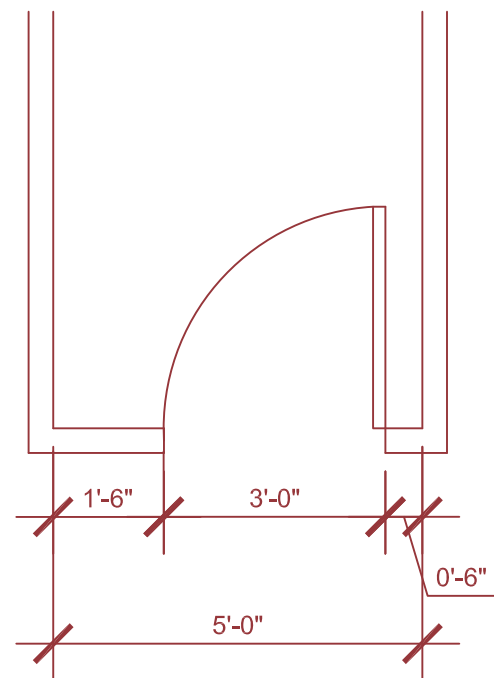

3 TYPICAL DETAILS NOT TO SCALE

TYPICAL DETAILS

General Notes		
No.	Revision/Issue	Date
Firm Name and Address		
NO DESIGNS 123 HONEY LN NEW YORK, NY		
Project Name and Address		
HOTEL LOBBY		
Project		Sheet
Date APRIL 29, 2014		A0.2
Scale AS NOTED		

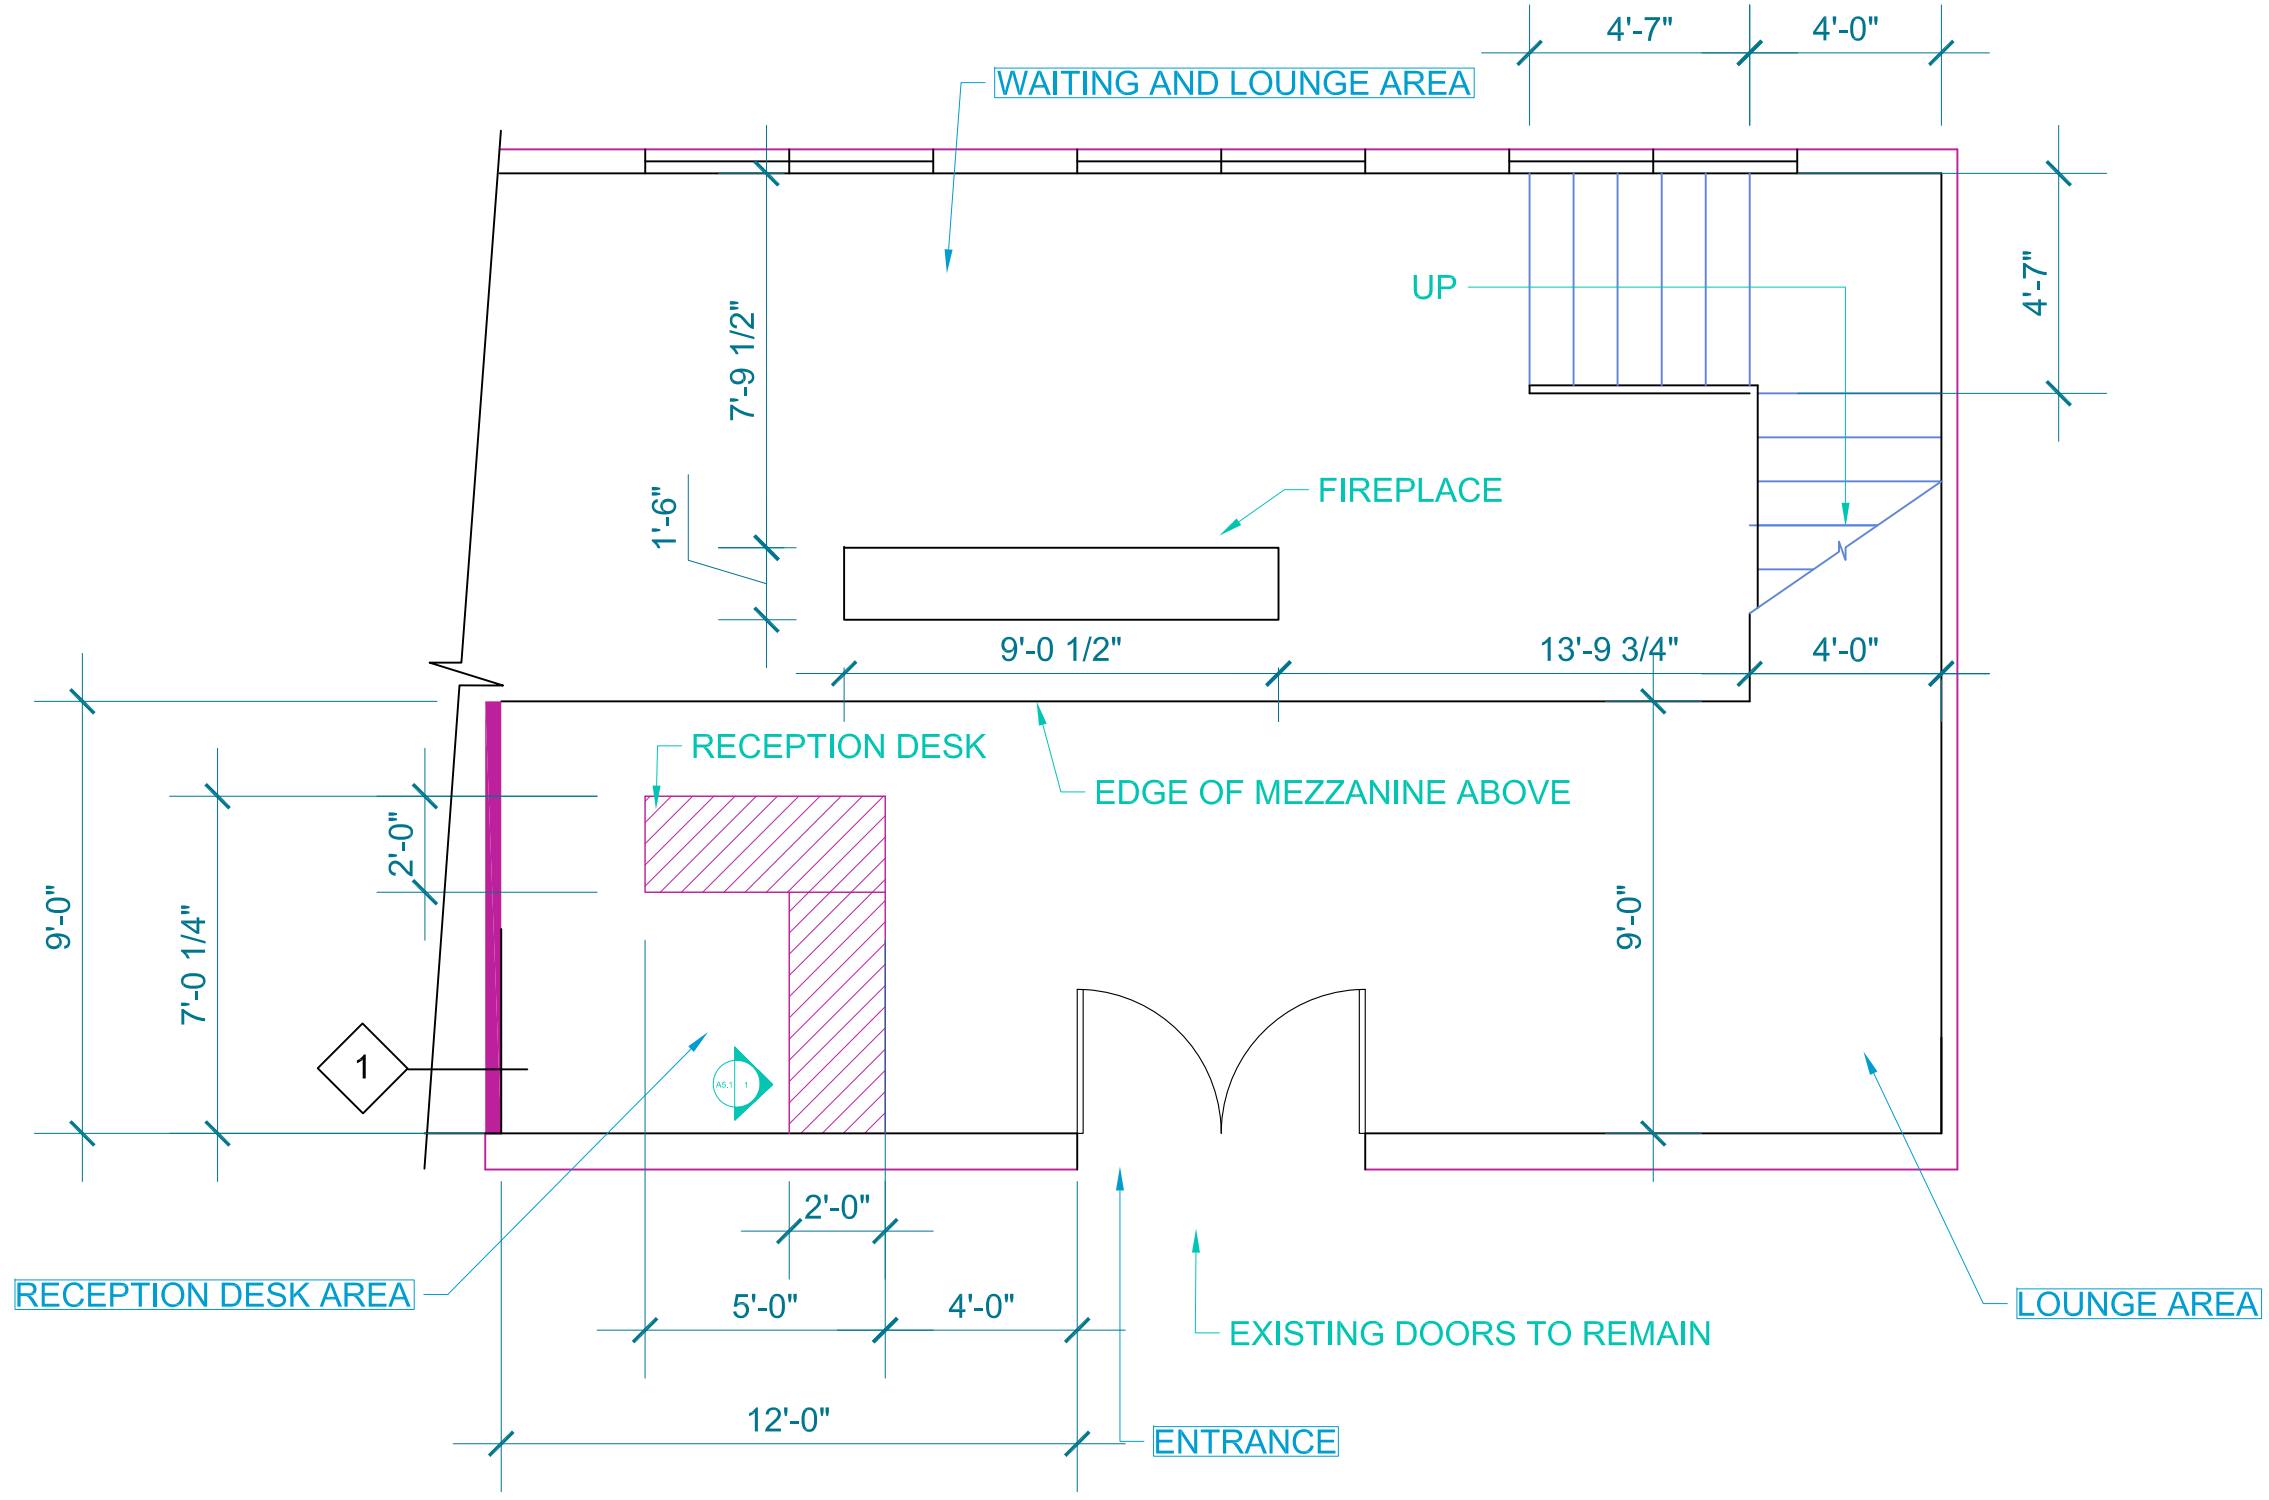

1 FINISH PLAN FIRST FLOOR
1/4" = 1'

General Notes

PARTITION PLAN FIRST FLOOR


No.	Revision/Issue	Date

Firm Name and Address

**JAMI NO
DESIGNS**

Project Name and Address

Project	Sheet
Date	A1.1
Scale	AS NOTED

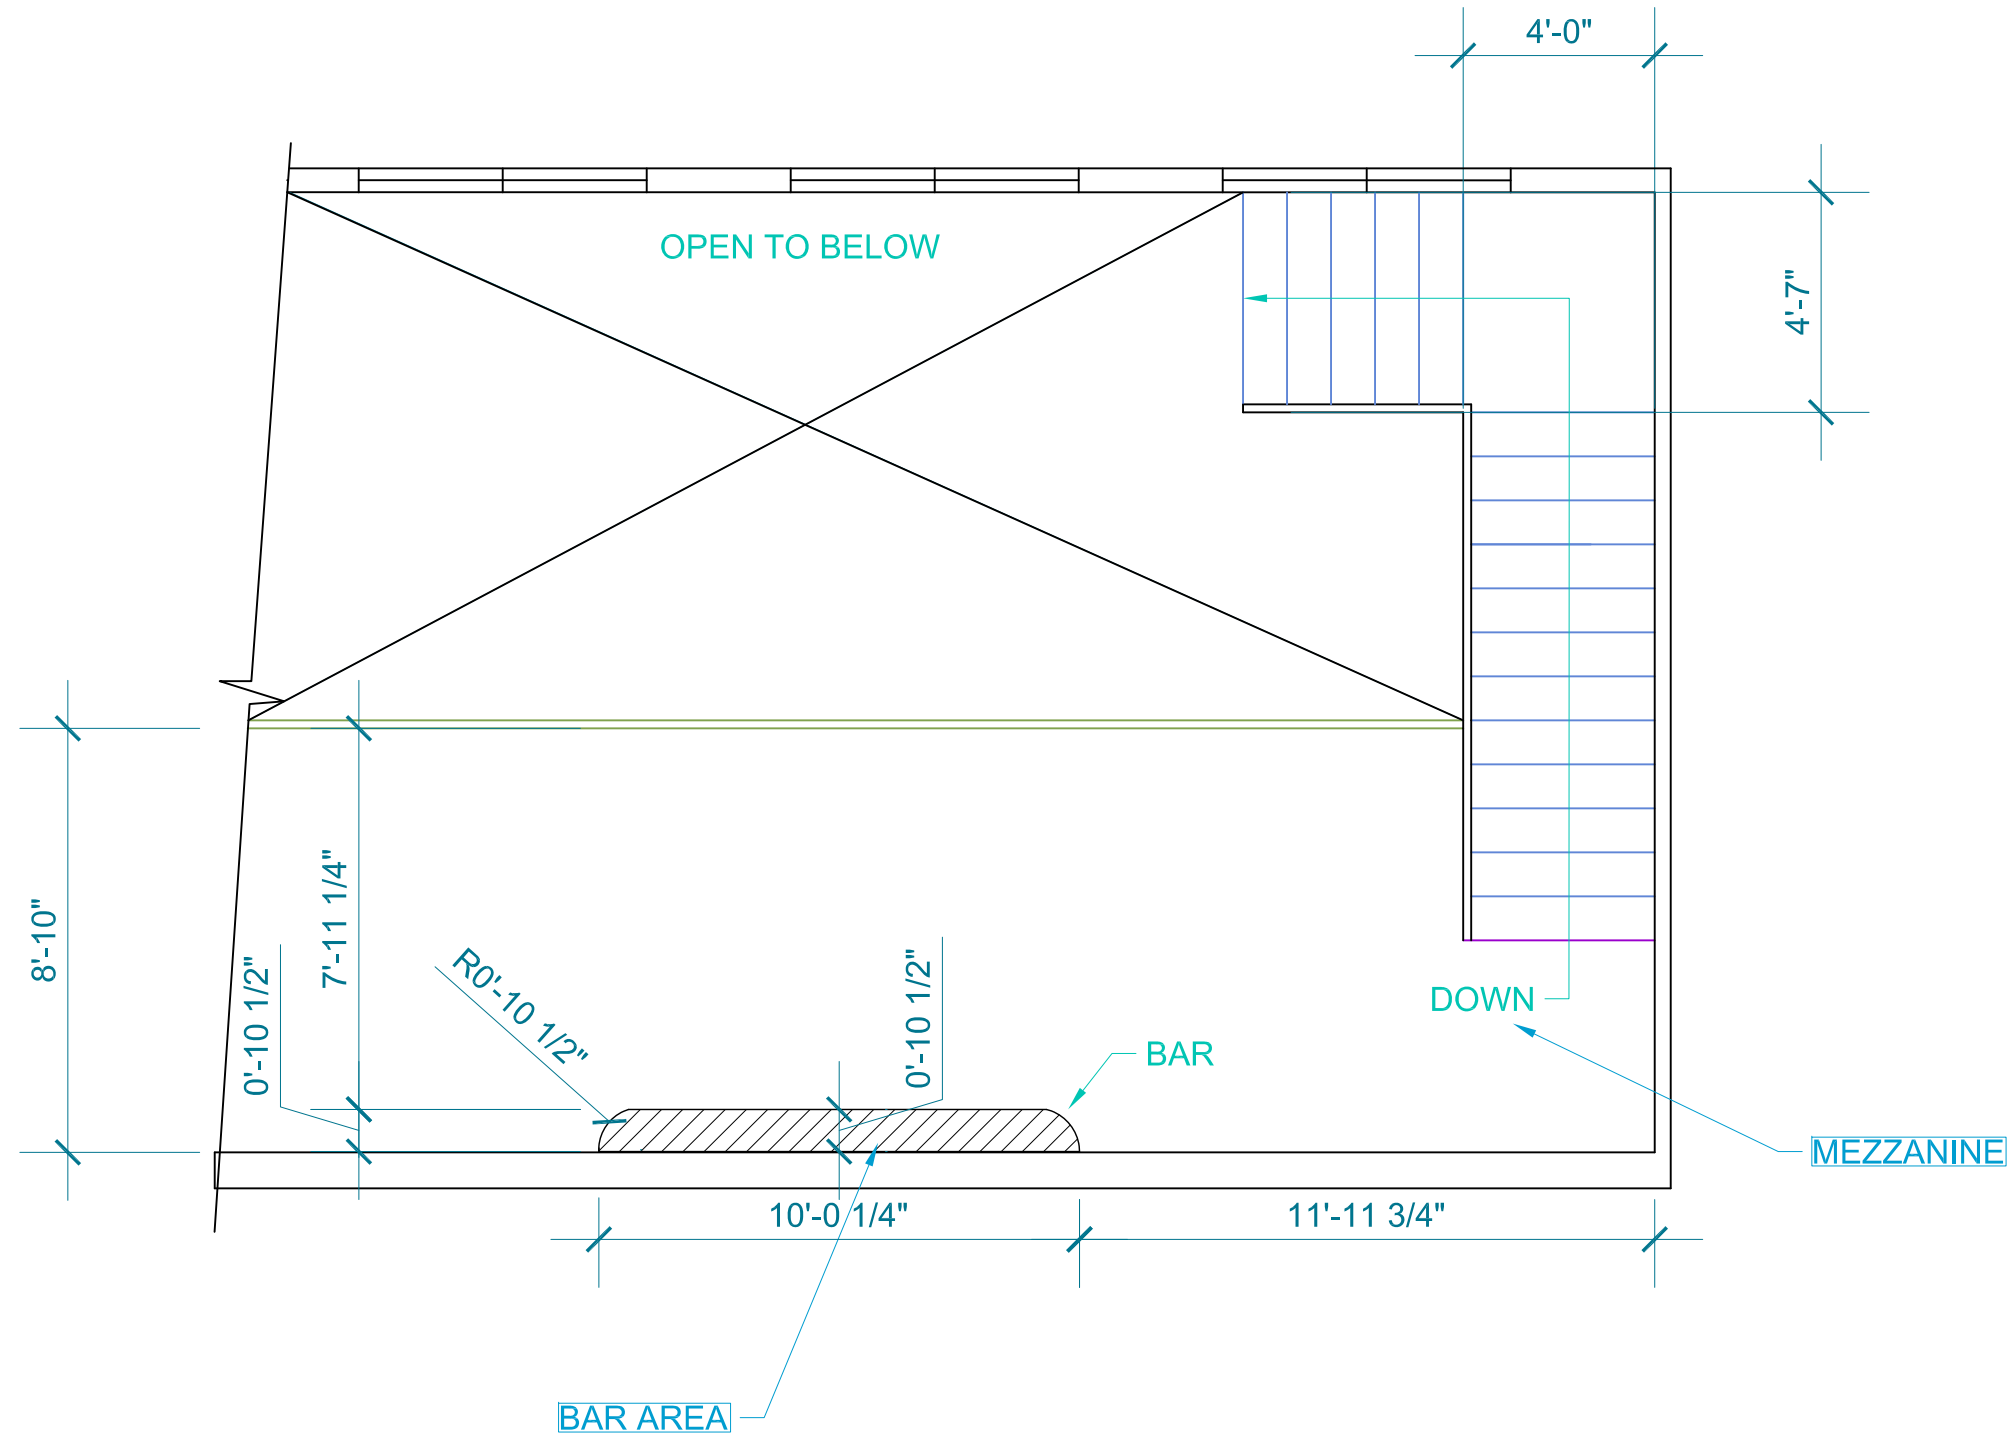

1 PARTITION PLAN SECOND FLOOR
 1/4" = 1'

General Notes

PARTITION PLAN SECOND FLOOR


No.	Revision/Issue	Date

Firm Name and Address

**JAMI NO
DESIGNS**

Project Name and Address

Project	Sheet
Date APRIL 29, 2014	A1.2
Scale AS NOTED	

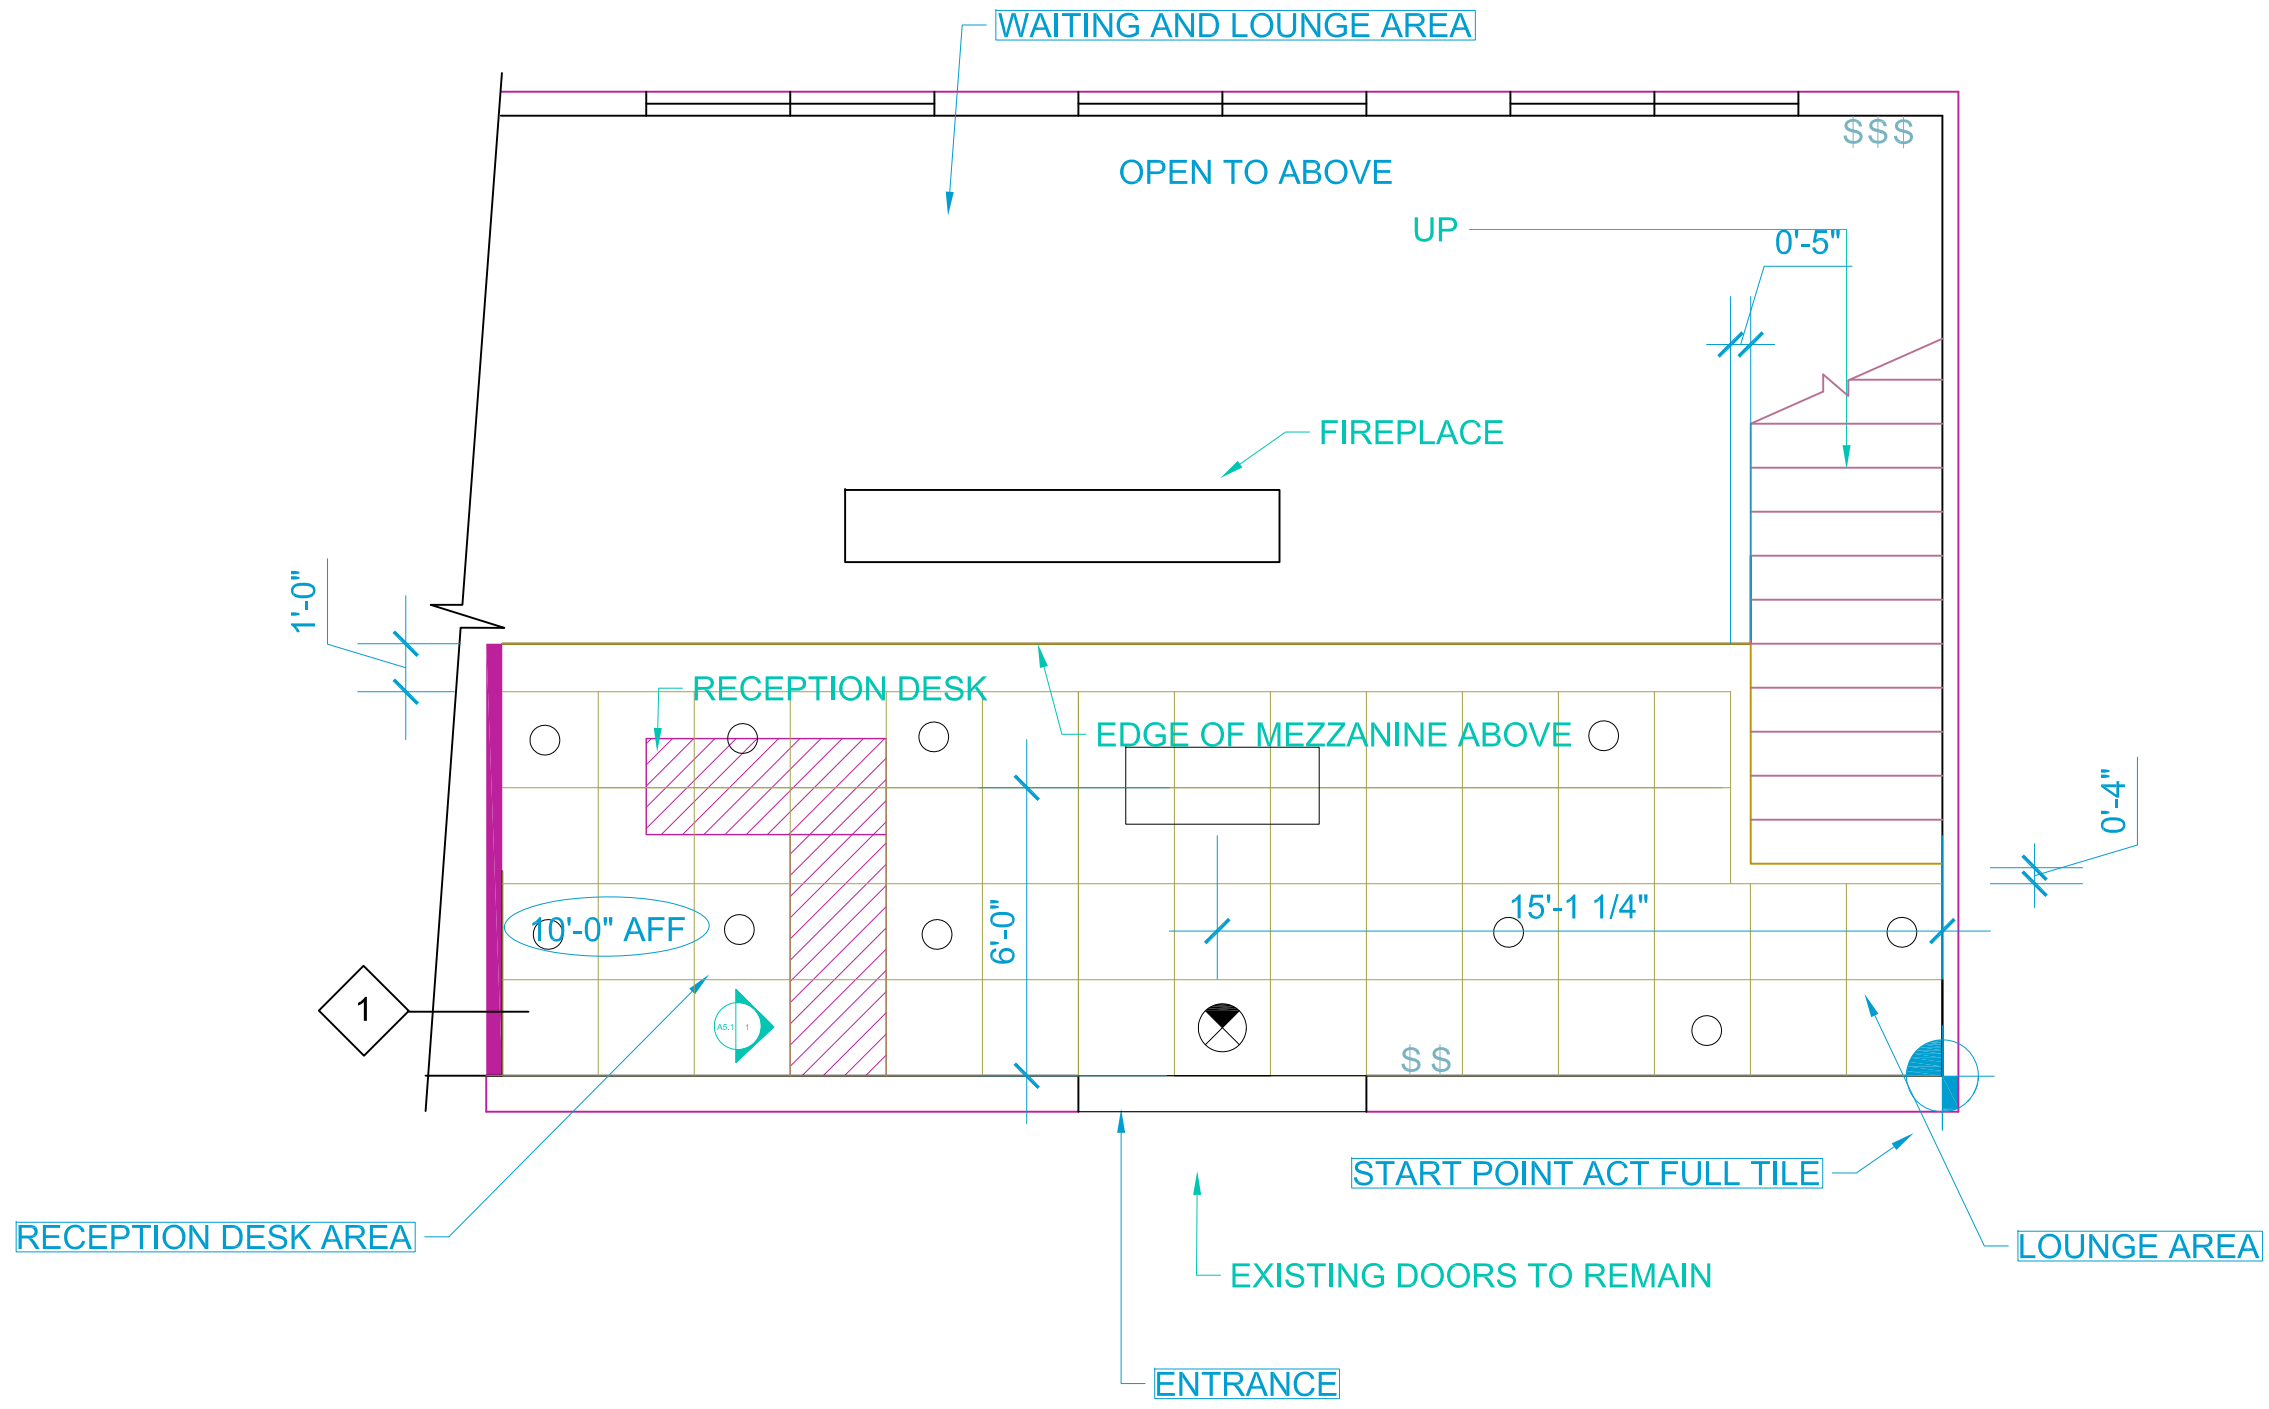

1 REFLECTED CEILING PLAN FIRST FLOOR
 1/4" = 1'

General Notes


REFLECTED CEILING PLAN FIRST FLOOR

No.	Revision/Issue	Date

Firm Name and Address
 NO DESIGNS
 123 HONEY LN
 NEW YORK, NY

Project Name and Address
 HOTEL LOBBY

<small>Project</small>	<small>Sheet</small>
<small>Date</small> APRIL 29, 2014	A2.1
<small>Scale</small> AS NOTED	

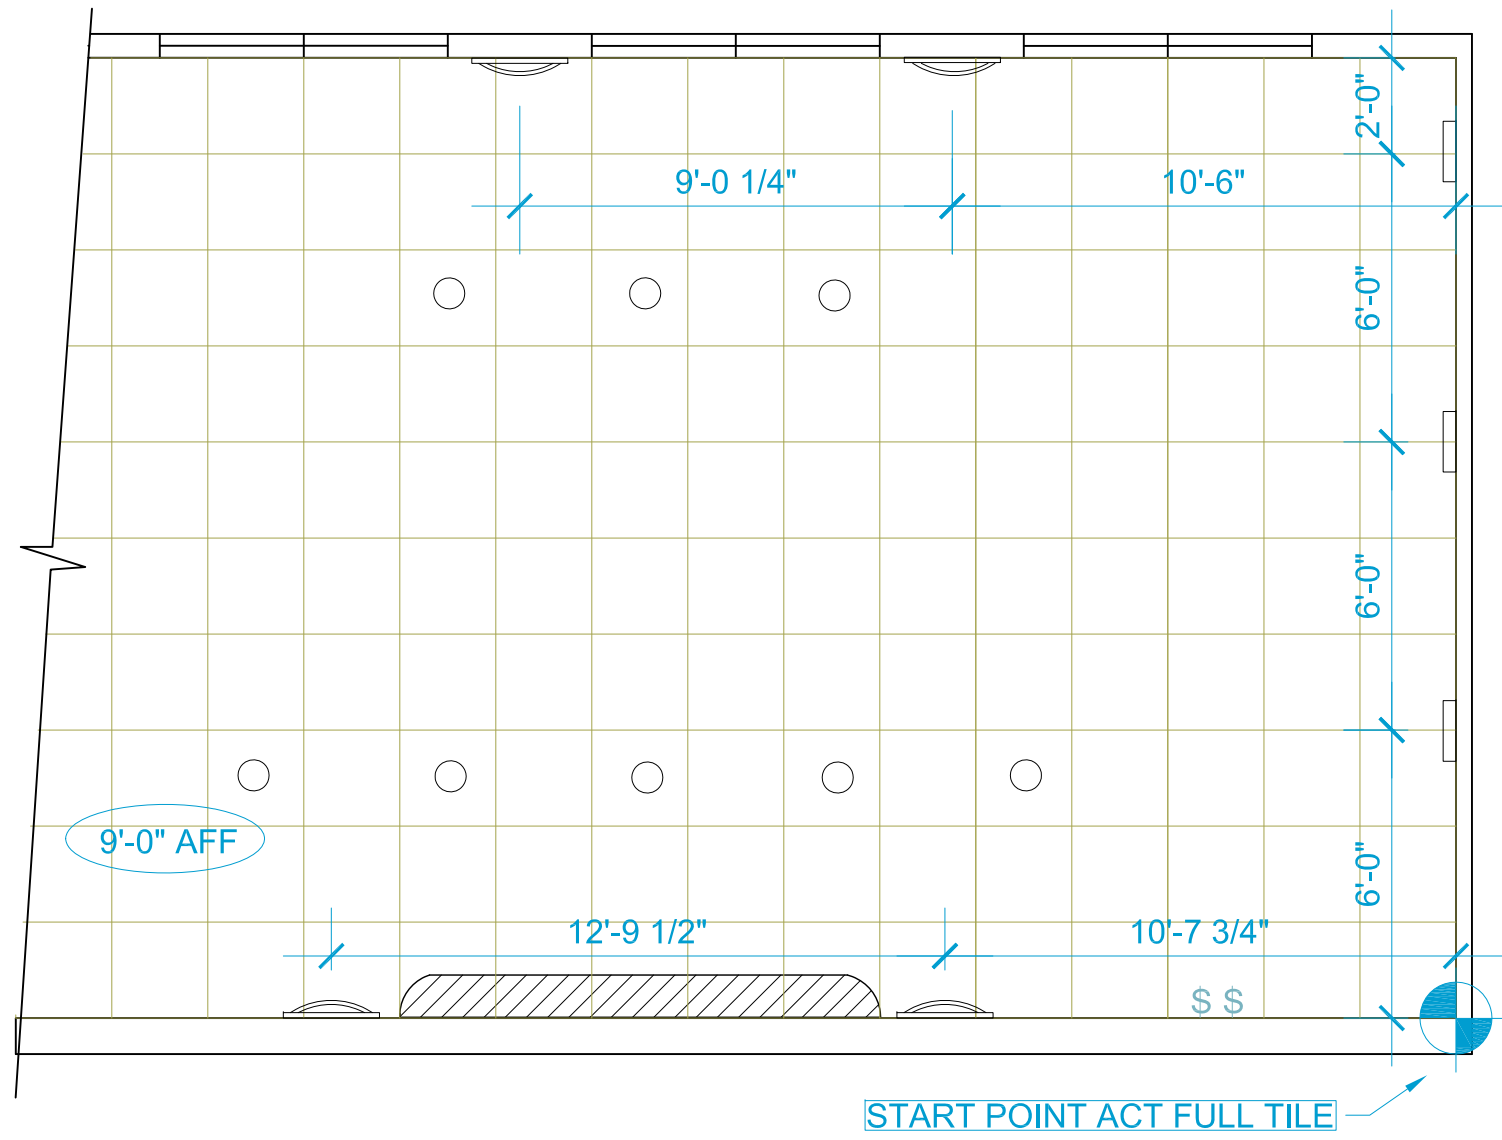

1 REFLECTED CEILING PLAN SECOND FLOOR
 1/4" = 1'

General Notes

**REFLECTED CEILING PLAN
 SECOND FLOOR**






No.	Revision/Issue	Date

Firm Name and Address
 NO DESIGNS
 123 HONEY LN
 NEW YORK, NY

Project Name and Address
 HOTEL LOBBY

Project	Sheet
Date APRIL 29, 2014	A2.2
Scale AS NOTED	

LIGHTING FIXTURE SCHEDULE

SYMBOL	ITEM	MFCR	MODEL #	FINISH	LAMP	NOTES
	RECESSED LIGHT HOUSING	NEW CONSTRUCTION	H99ICAT	CHROME	50 WATTS	TBD
	EXIT SIGN	TBD	TBD	TBD	TBD	TBD
	SCONCE	TBD	TBD	TBD	TBD	TBD
	SCONCE	TBD	TBD	TBD	TBD	TBD
	LIGHT FIXTURE	TBD	TBD	TBD	TBD	TBD


REFLECTED CEILING PLAN
LIGHTING SCHEDULE

No.	Revision/Issue	Date

Firm Name and Address
 NO DESIGNS
 123 HONEY LN
 NEW YORK, NY

Project Name and Address
 HOTEL LOBBY

Project	Sheet
Date APRIL 29, 2014	A2.3
Scale AS NOTED	

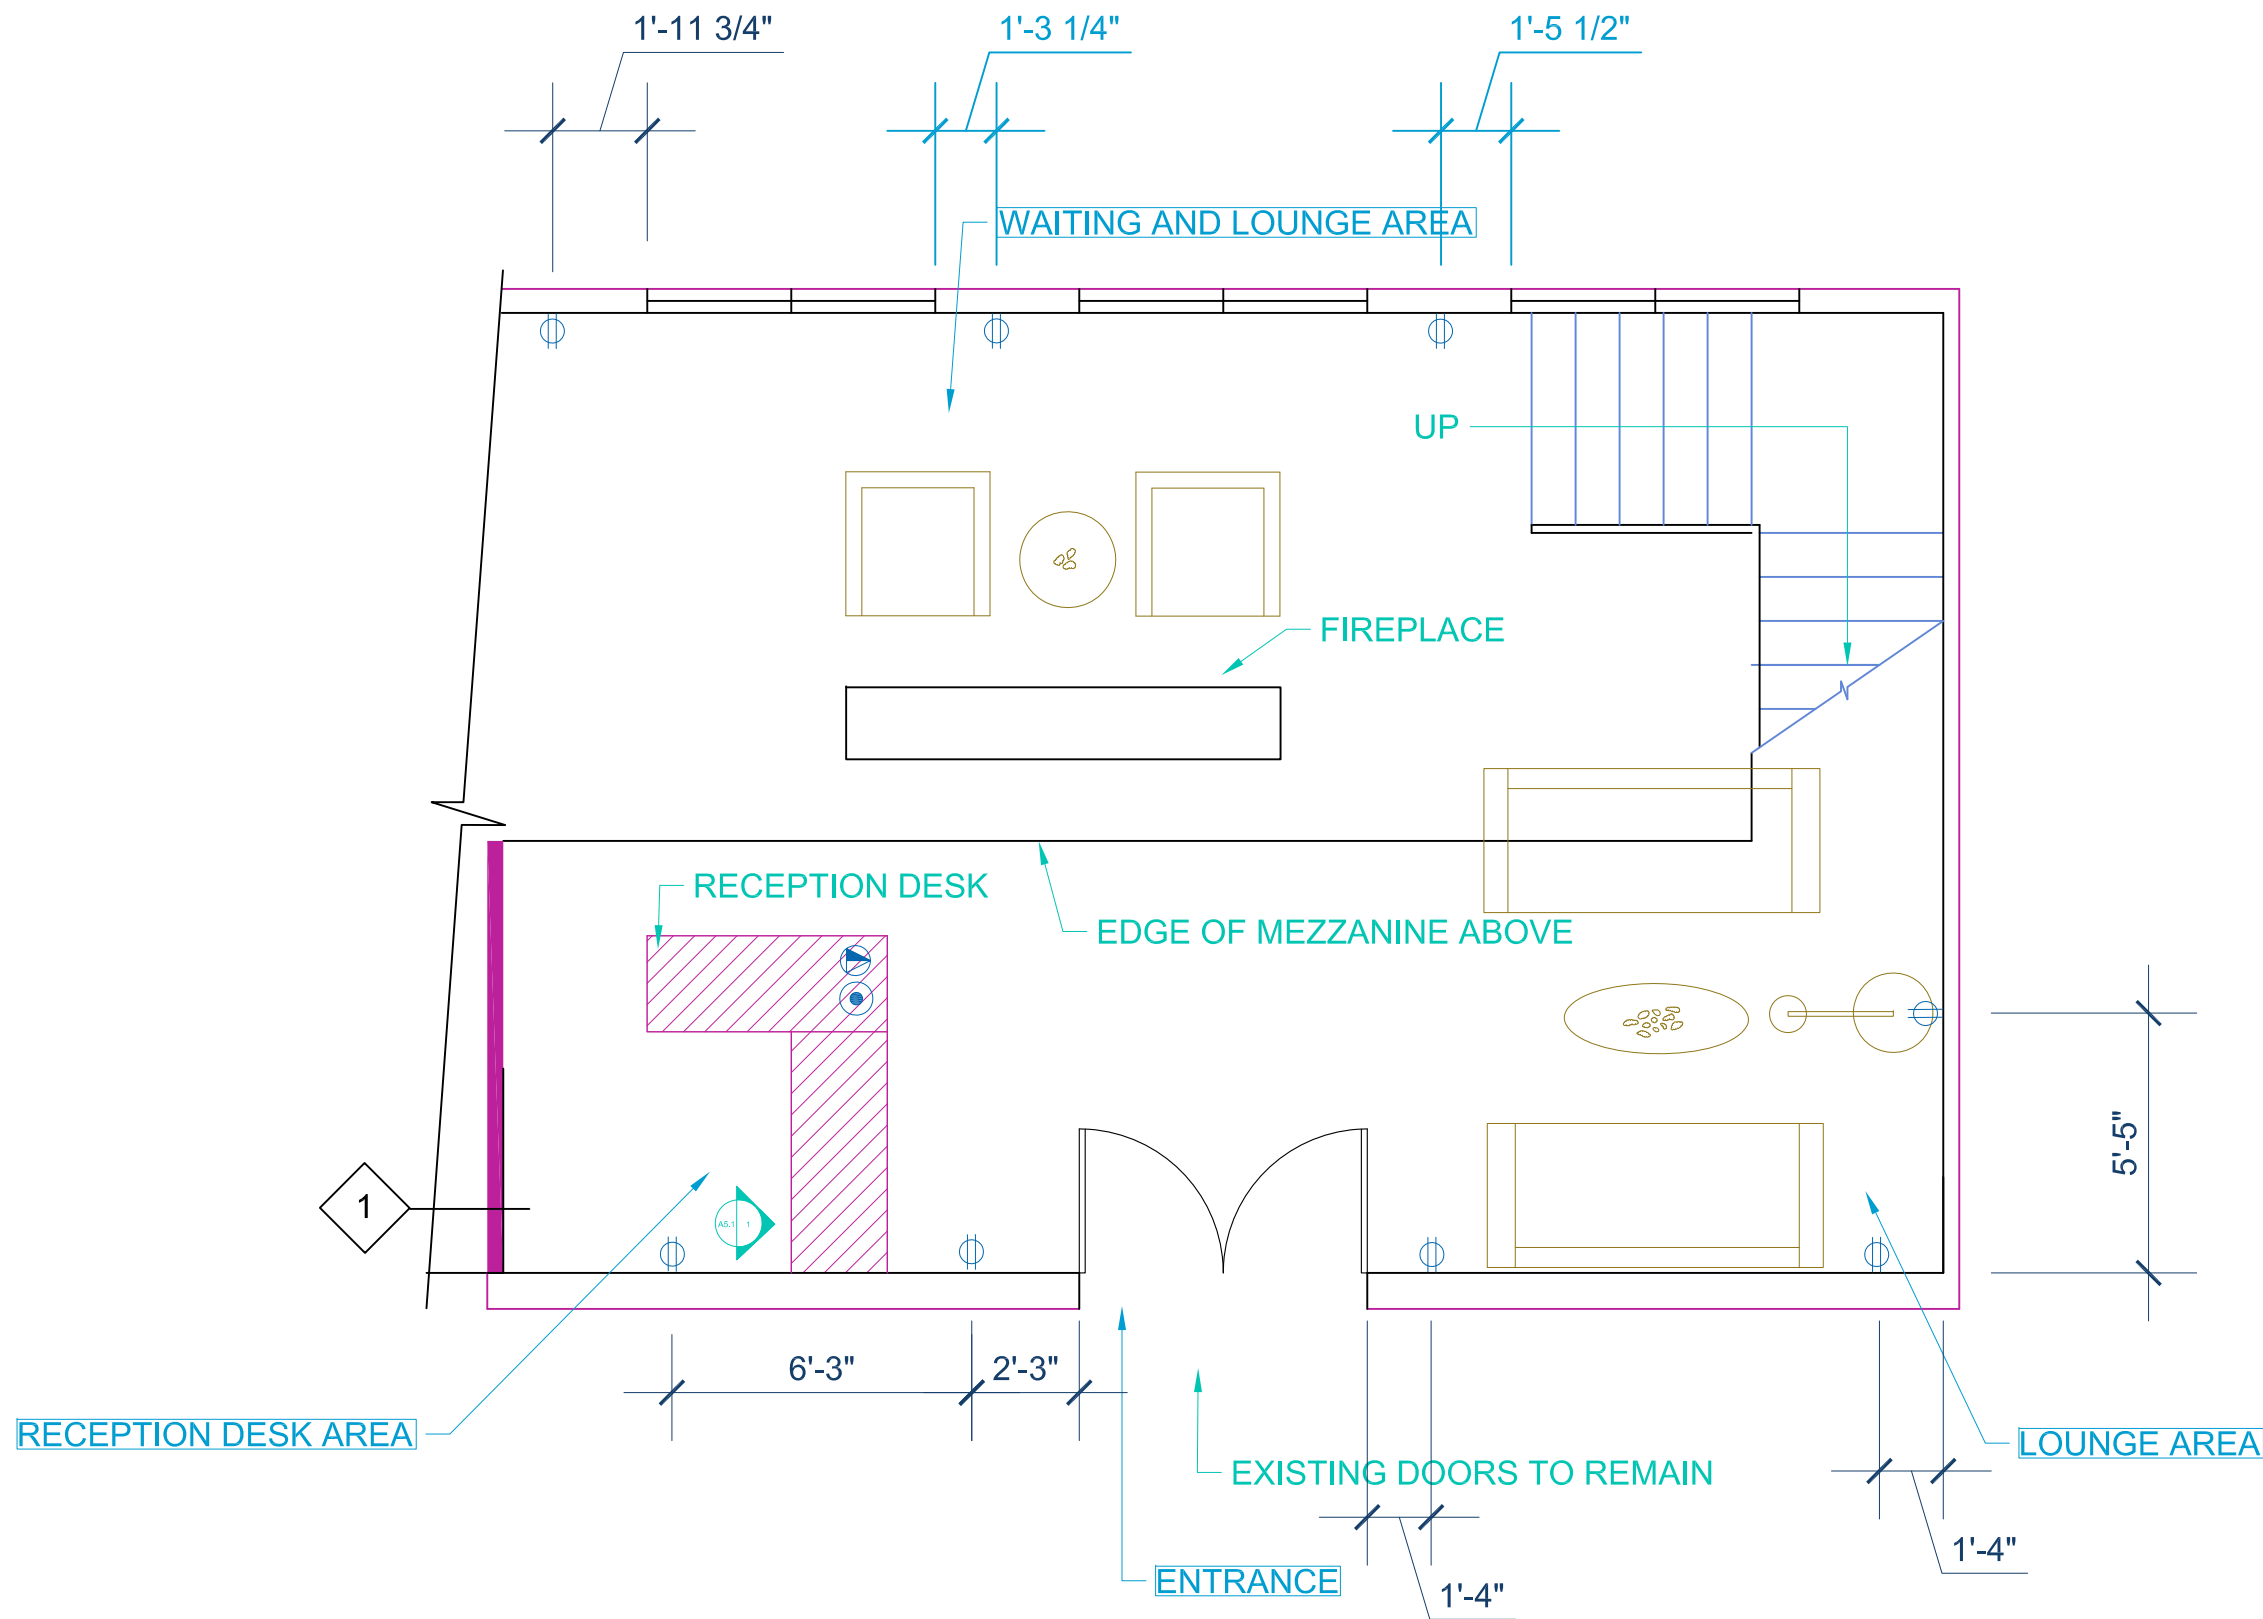

1 POWER AND TELEPHONE PLAN FIRST FLOOR
1/4" = 1'

General Notes

POWER AND TELEPHONE PLAN FIRST FLOOR

No.	Revision/Issue	Date


Firm Name and Address

NO DESIGNS
123 HONEY LN
NEW YORK, NY

Project Name and Address

HOTEL LOBBY

Project	Sheet
Date APRIL 29, 2014	A3.1
Scale AS NOTED	

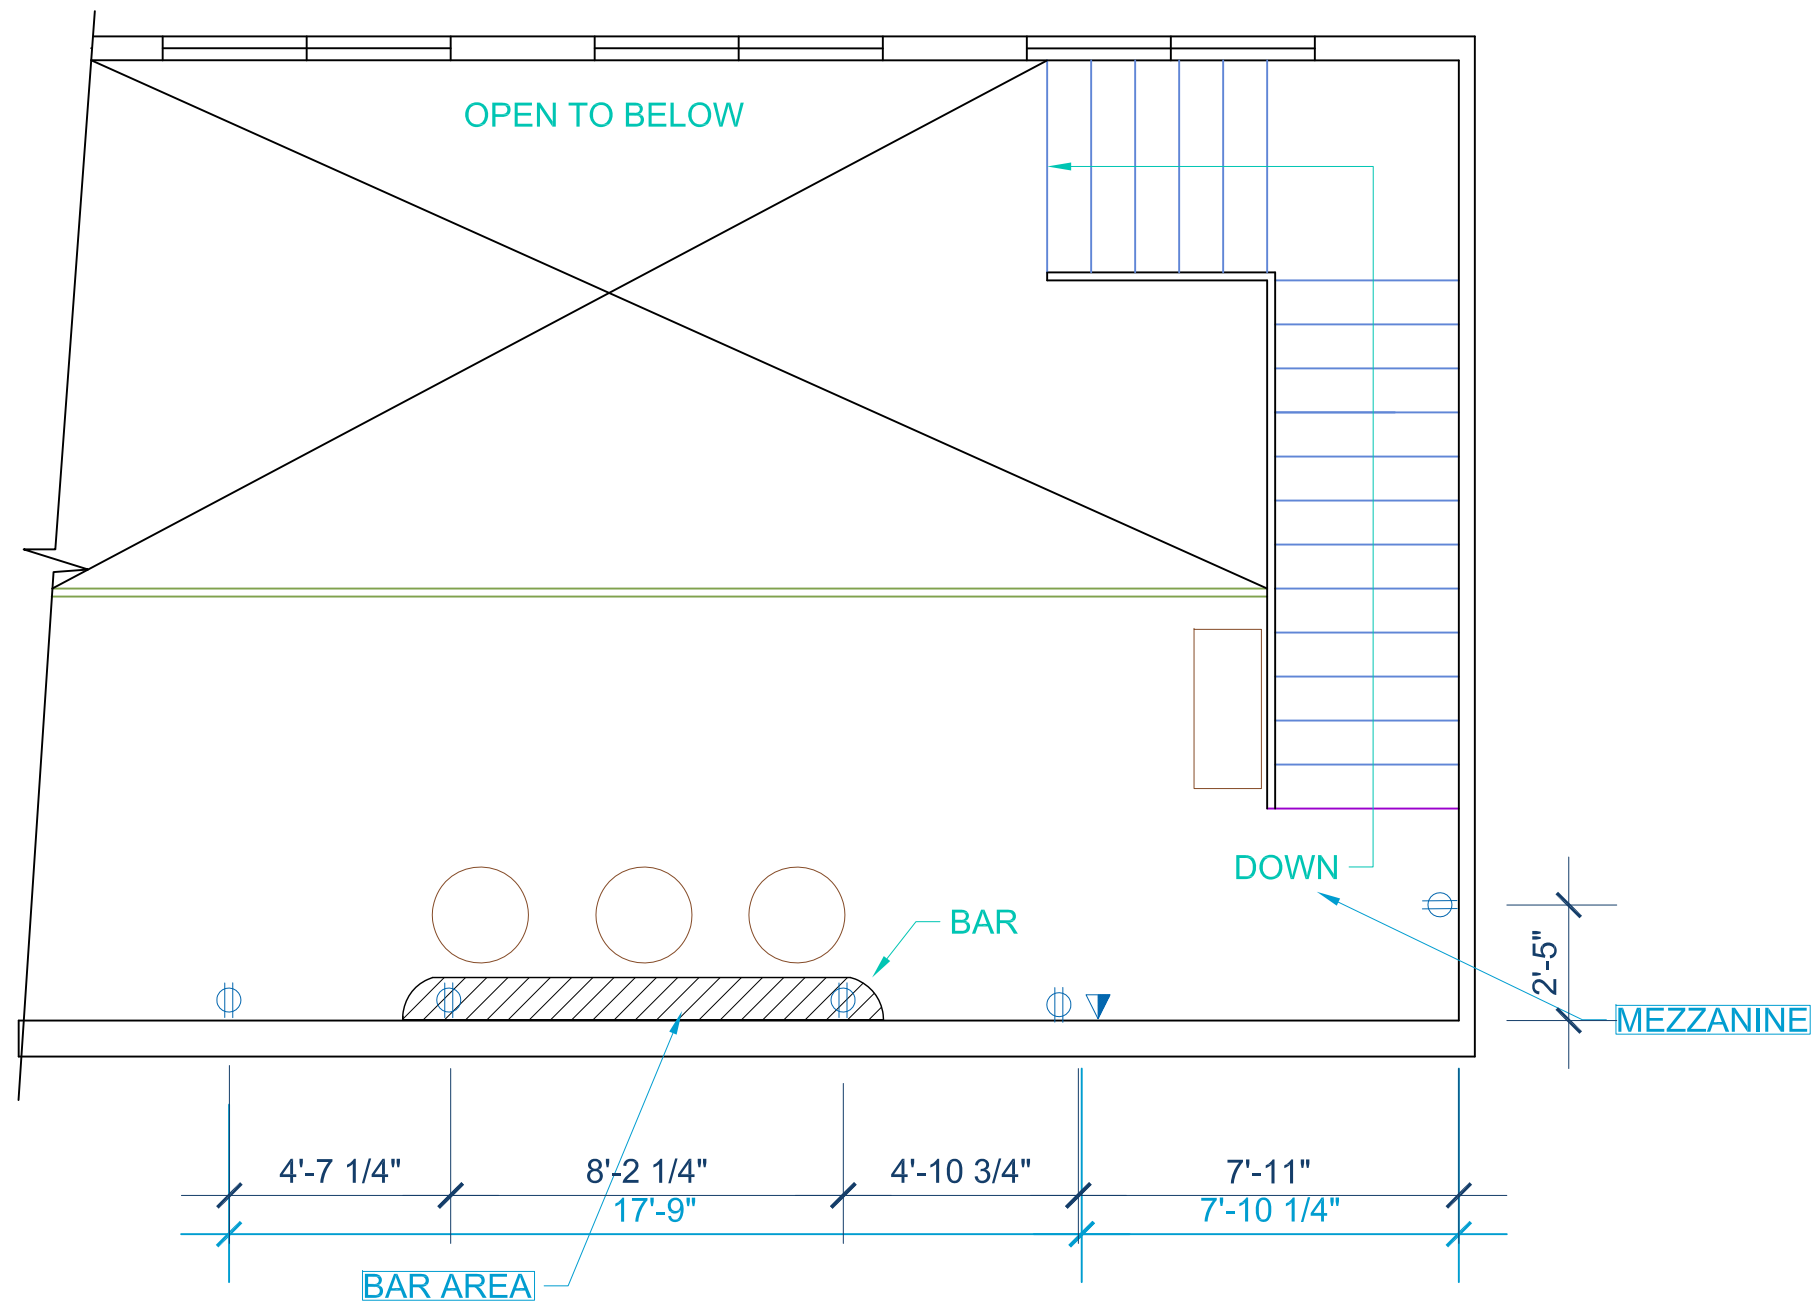

1 POWER AND TELEPHONE PLAN SECOND FLOOR
 1/4" = 1'

General Notes

POWER AND TELEPHONE PLAN SECOND FLOOR

No.	Revision/Issue	Date

Firm Name and Address

NO DESIGNS
 123 HONEY LN
 NEW YORK, NY

Project Name and Address

HOTEL LOBBY

Project	Sheet
Date APRIL 29, 2014	A3.2
Scale AS NOTED	

ELECTRICAL PLAN LEGEND




No.	Revision/Issue	Date

Firm Name and Address
NO DESIGNS
123 HONEY LN
NEW YORK, NY

Project Name and Address
HOTEL LOBBY


Project	Sheet
Date APRIL 29, 2014	A3.3
Scale AS NOTED	

ELECTRICAL PLAN LEGEND

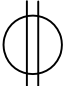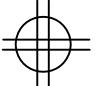SYMBOL	DESCRIPTION	NOTES
	DUPLEX OUTLET	
	QUAD OUTLET	
	TEL-DATA	

TYP OUTLET HEIGHT TO BE 1'-6" AFF UNLESS OTHERWISE NOTED

DIMENSIONS TO CENTER LINE OF SINGLE OUTLET OR OUTLET CLUSTER

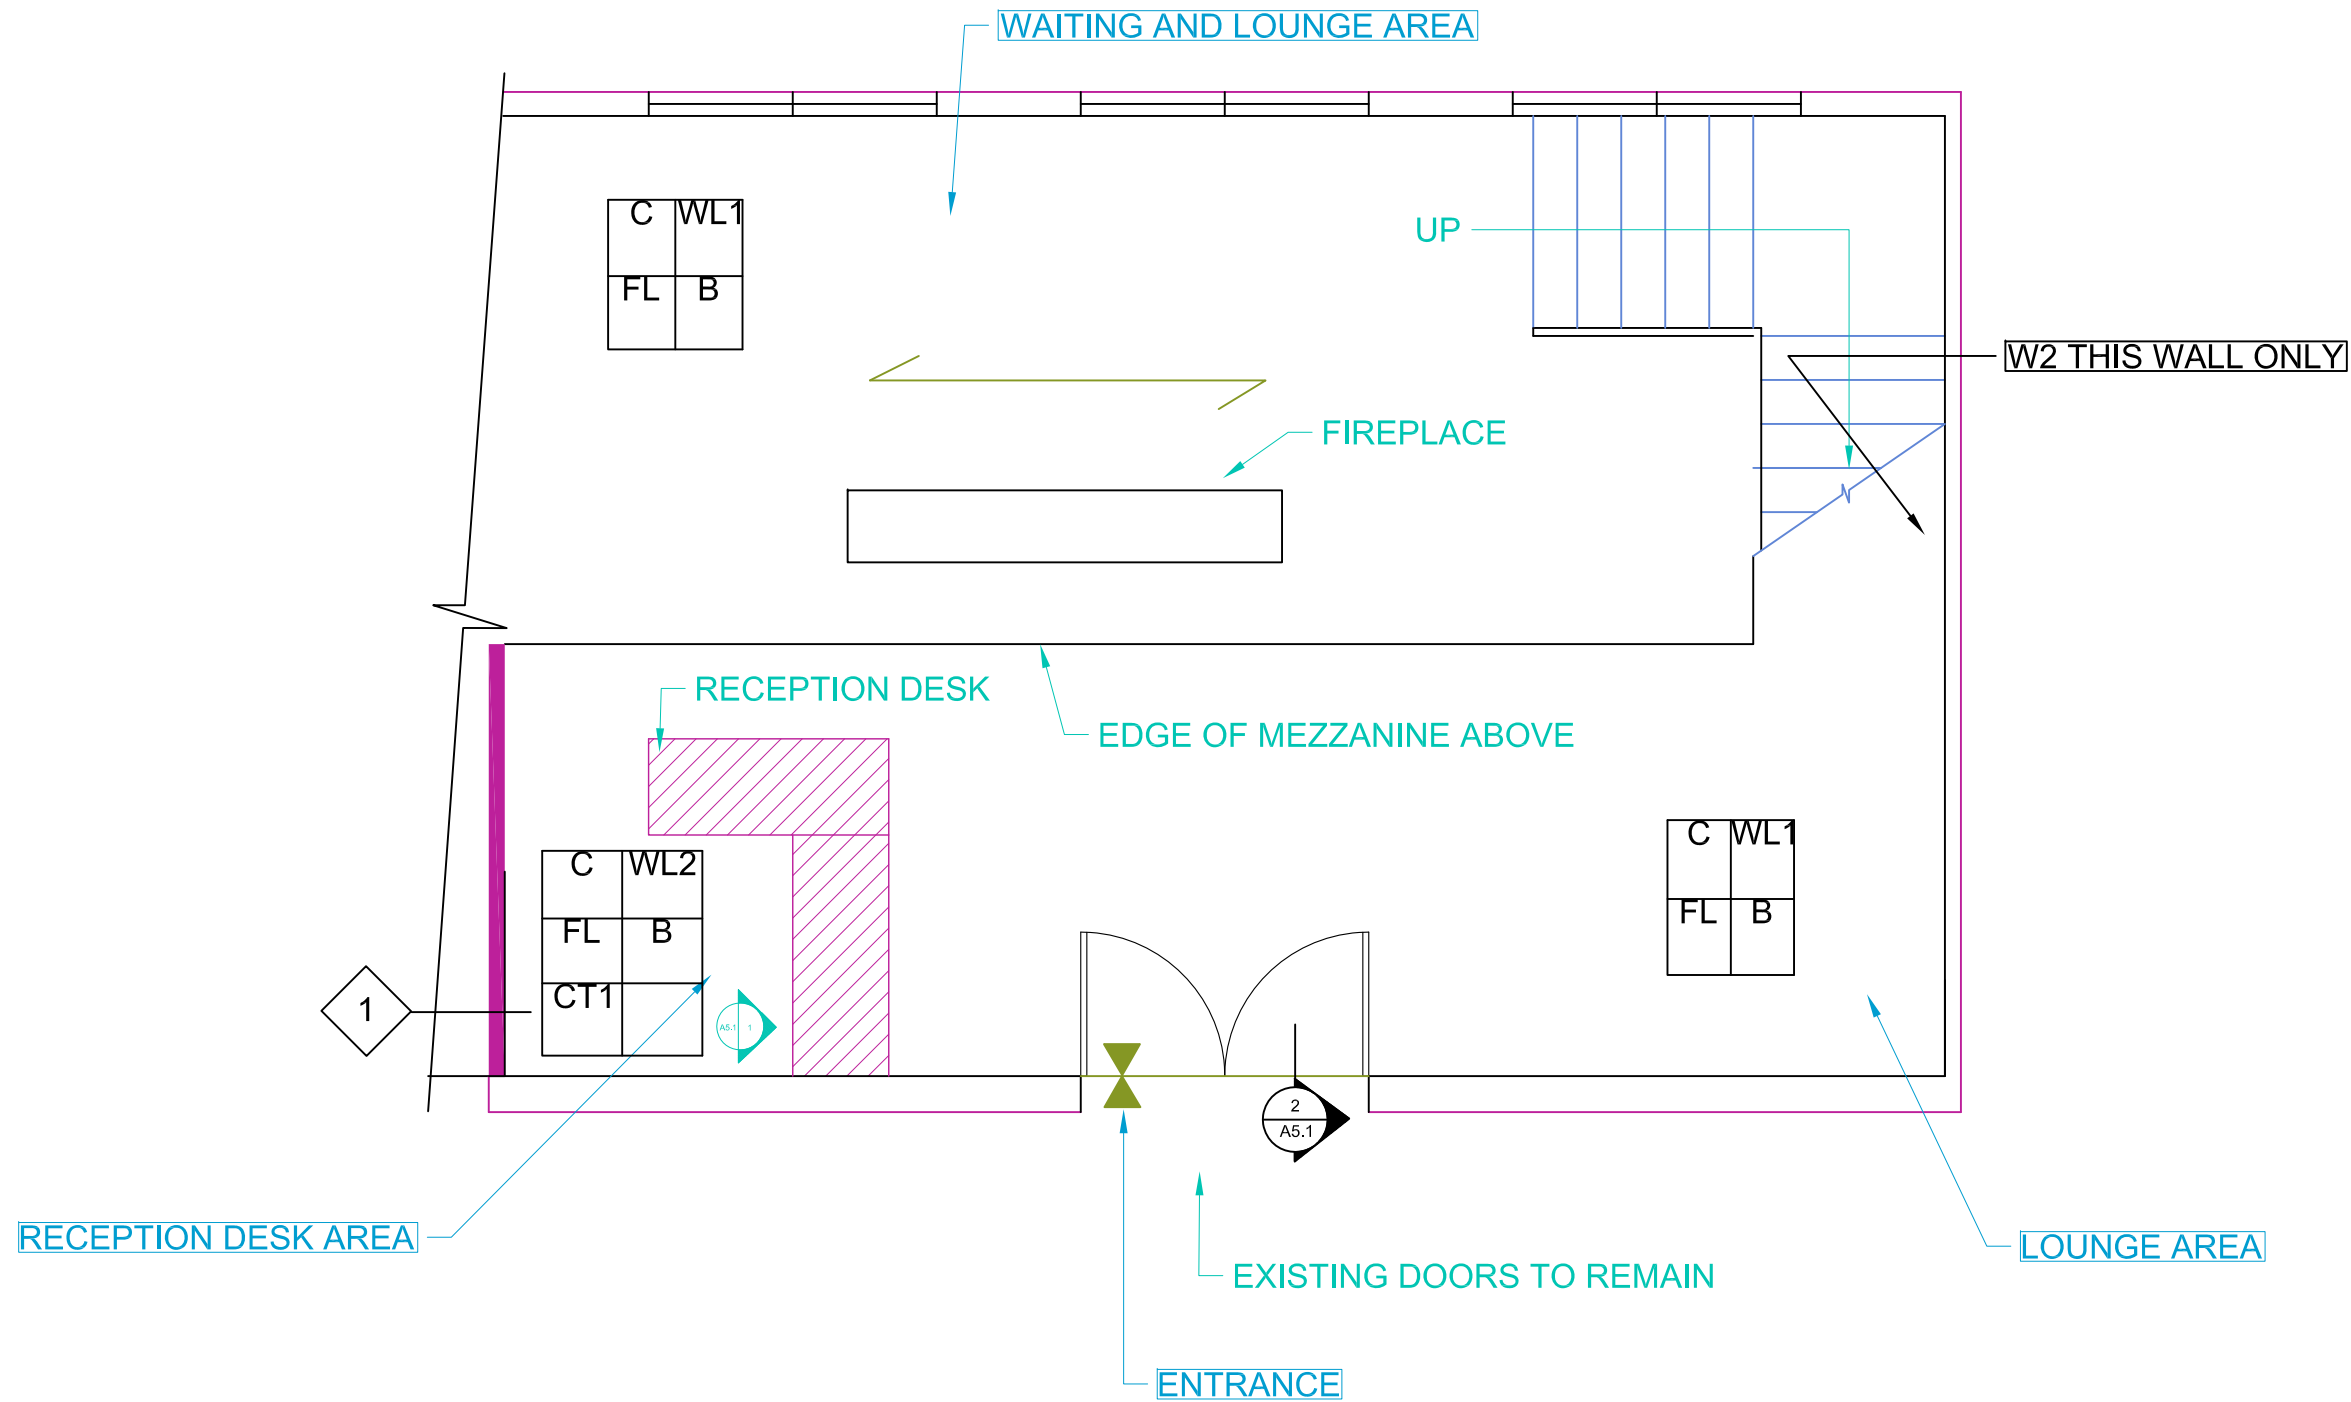

1 FINISH PLAN FIRST FLOOR
1/4" = 1'

General Notes


FINISHES PLAN FIRST FLOOR

No.	Revision/Issue	Date

Firm Name and Address
NO DESIGNS
 123 HONEY LN
 NEW YORK, NY

Project Name and Address
HOTEL LOBBY

<small>Project</small>	<small>Sheet</small>
<small>Date</small> APRIL 29, 2014	A4.1
<small>Scale</small> AS NOTED	

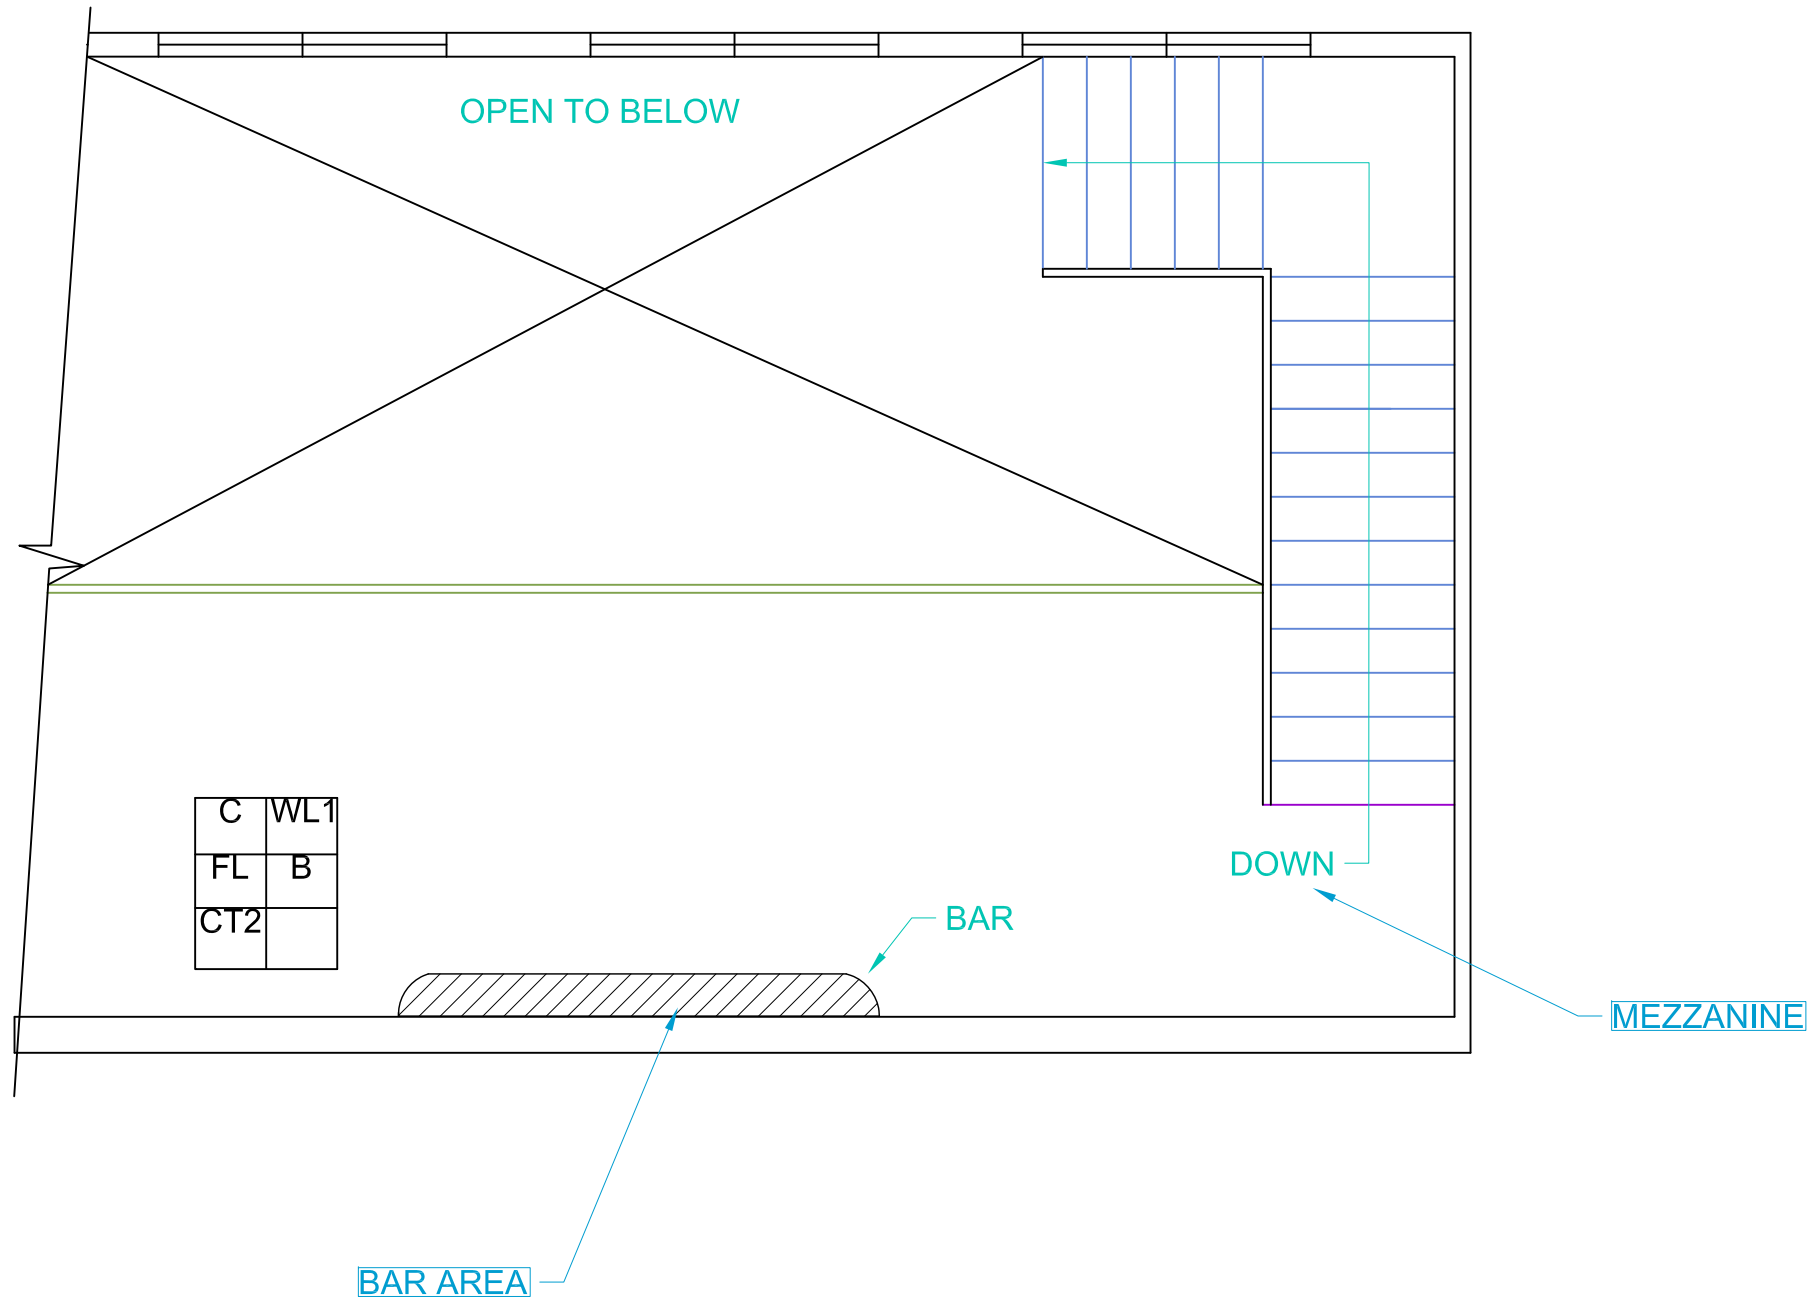

1 FINISH PLAN SECOND FLOOR
1/4" = 1'

General Notes

FINISHES PLAN SECOND FLOOR

No.	Revision/Issue	Date

Firm Name and Address
NO DESIGNS
123 HONEY LN
NEW YORK, NY

Project Name and Address
HOTEL LOBBY

Project	Sheet
Date APRIL 29, 2014	A4.2
Scale AS NOTED	

General Notes

FINISH KEY

C	WL
FL	B
CT	

FINISH SCHEDULE					
CODE	ITEM	MNFCTR	SPEC	COLOR/FINSIH	NOTES
C	CEILING	TBA	TBA	TBA	TBA
FL	WOOD FLOOR	ARMSTRONG	GCM452ACLG	ANTIQUE CASHEW	TBA
CTR1	WOOD COUNTER	TBA	TBA	TBA	TBA
CTR2	STONE COUNTER	TBA	TBA	TBA	TBA
WL1	PAINT WALL 1	TBA	TBA	TBA	TBA
WL2	PAINT WALL 2	TBA	TBA	TBA	TBA
B	BASE	TBA	TBA	TBA	TBA


FINISHES PLAN
SCHEDULE

No.	Revision/Issue	Date


Firm Name and Address
 NO DESIGNS
 123 HONEY LN
 NEW YORK, NY

Project Name and Address
 HOTEL LOBBY

Project	Sheet
Date APRIL 29, 2014	A4.3
Scale AS NOTED	

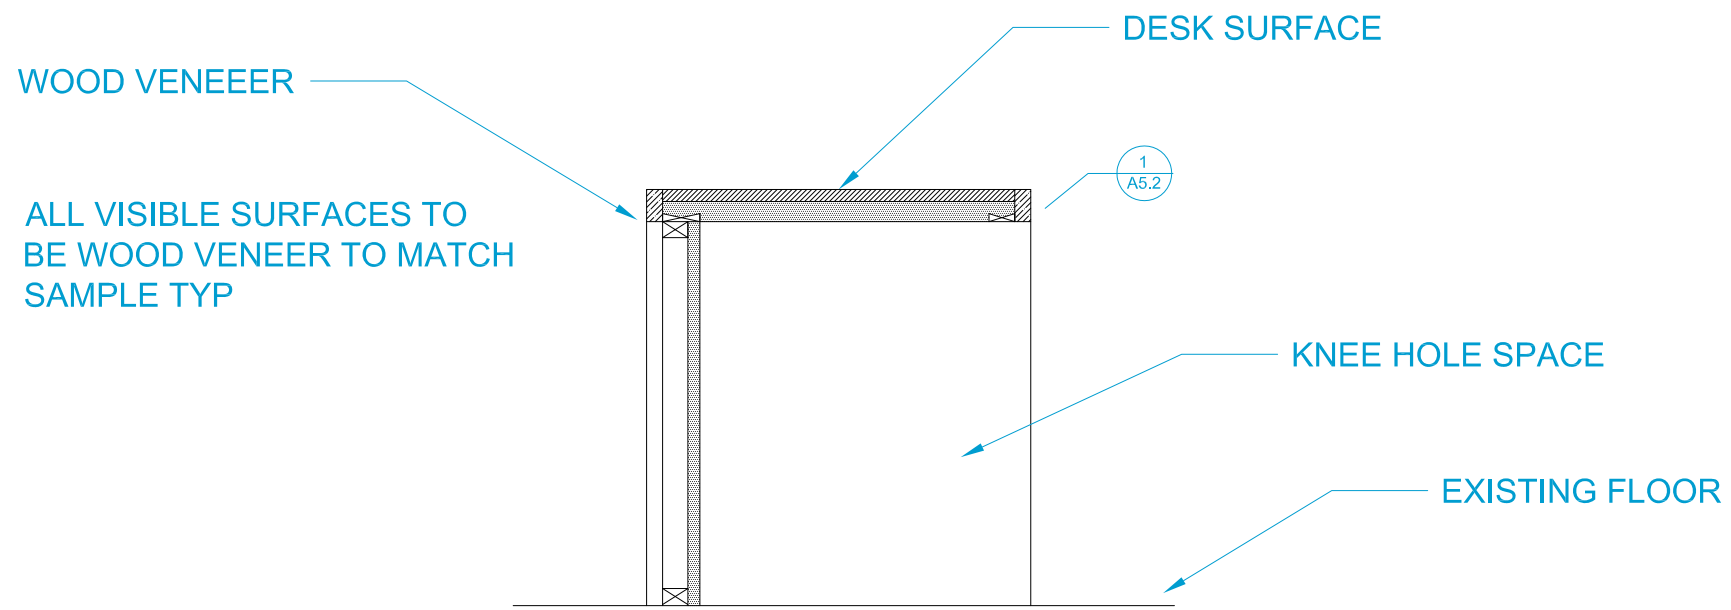

1 SECTION
NOT TO SCALE

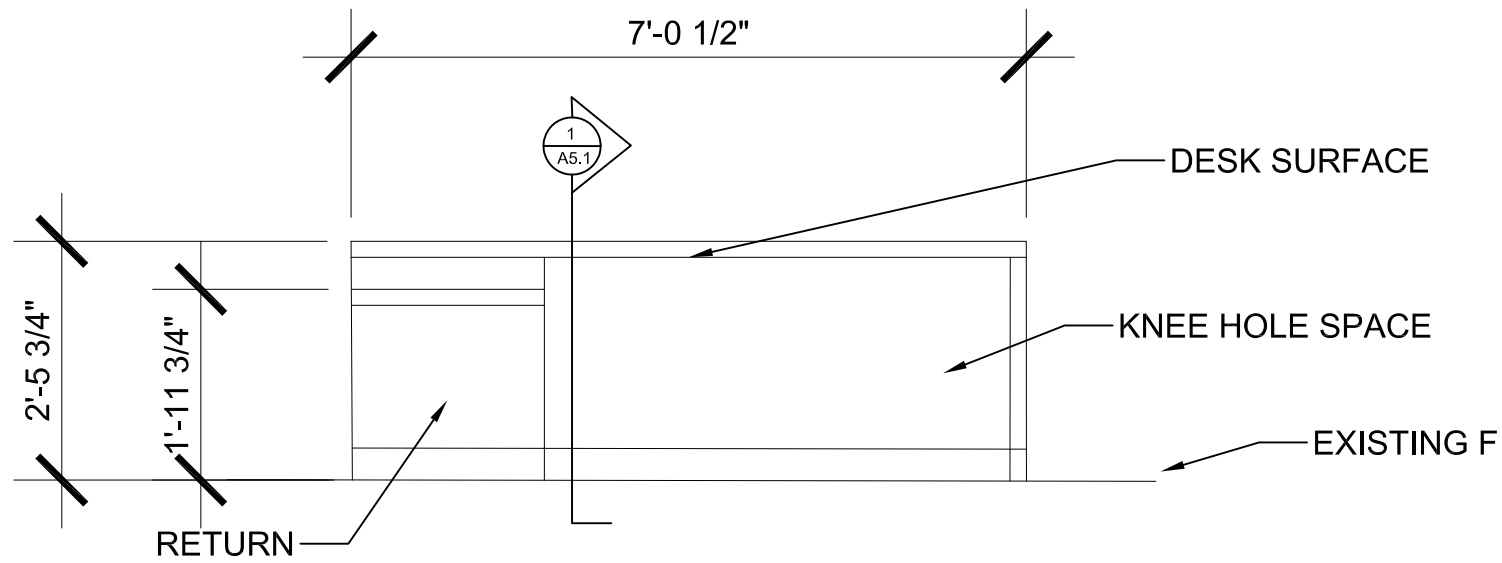

2 ELEVATION
NOT TO SCALE

General Notes

MILLWORK


No.	Revision/Issue	Date

Firm Name and Address
 NO DESIGNS
 123 HONEY LN
 NEW YORK, NY

Project Name and Address
 HOTEL LOBBY

Project	Sheet
Date APRIL 29, 2014	A5.1
Scale AS NOTED	

BLOCKING AS REQUIRED

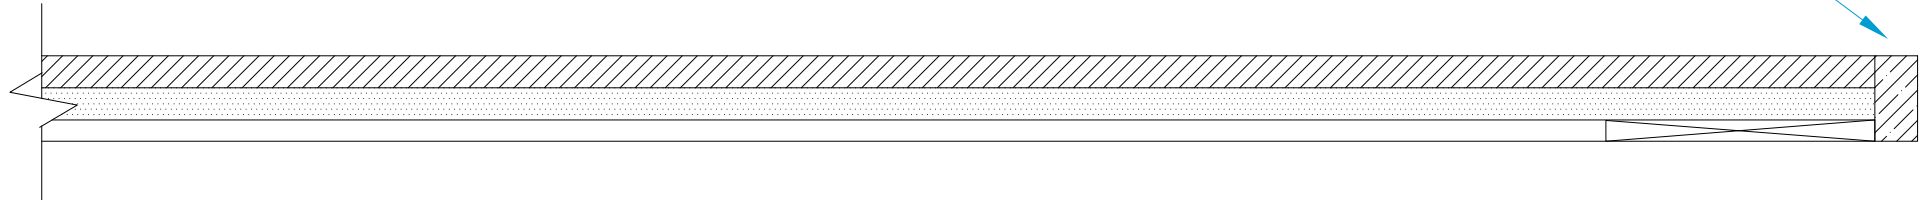

1 SECTION DETAIL
NOT TO SCALE

General Notes

MILLWORK

No.	Revision/Issue	Date


Firm Name and Address

NO DESIGNS
123 HONEY LN
NEW YORK, NY


Project Name and Address

HOTEL LOBBY

Project	Sheet
Date APRIL 29, 2014	A5.2
Scale AS NOTED	

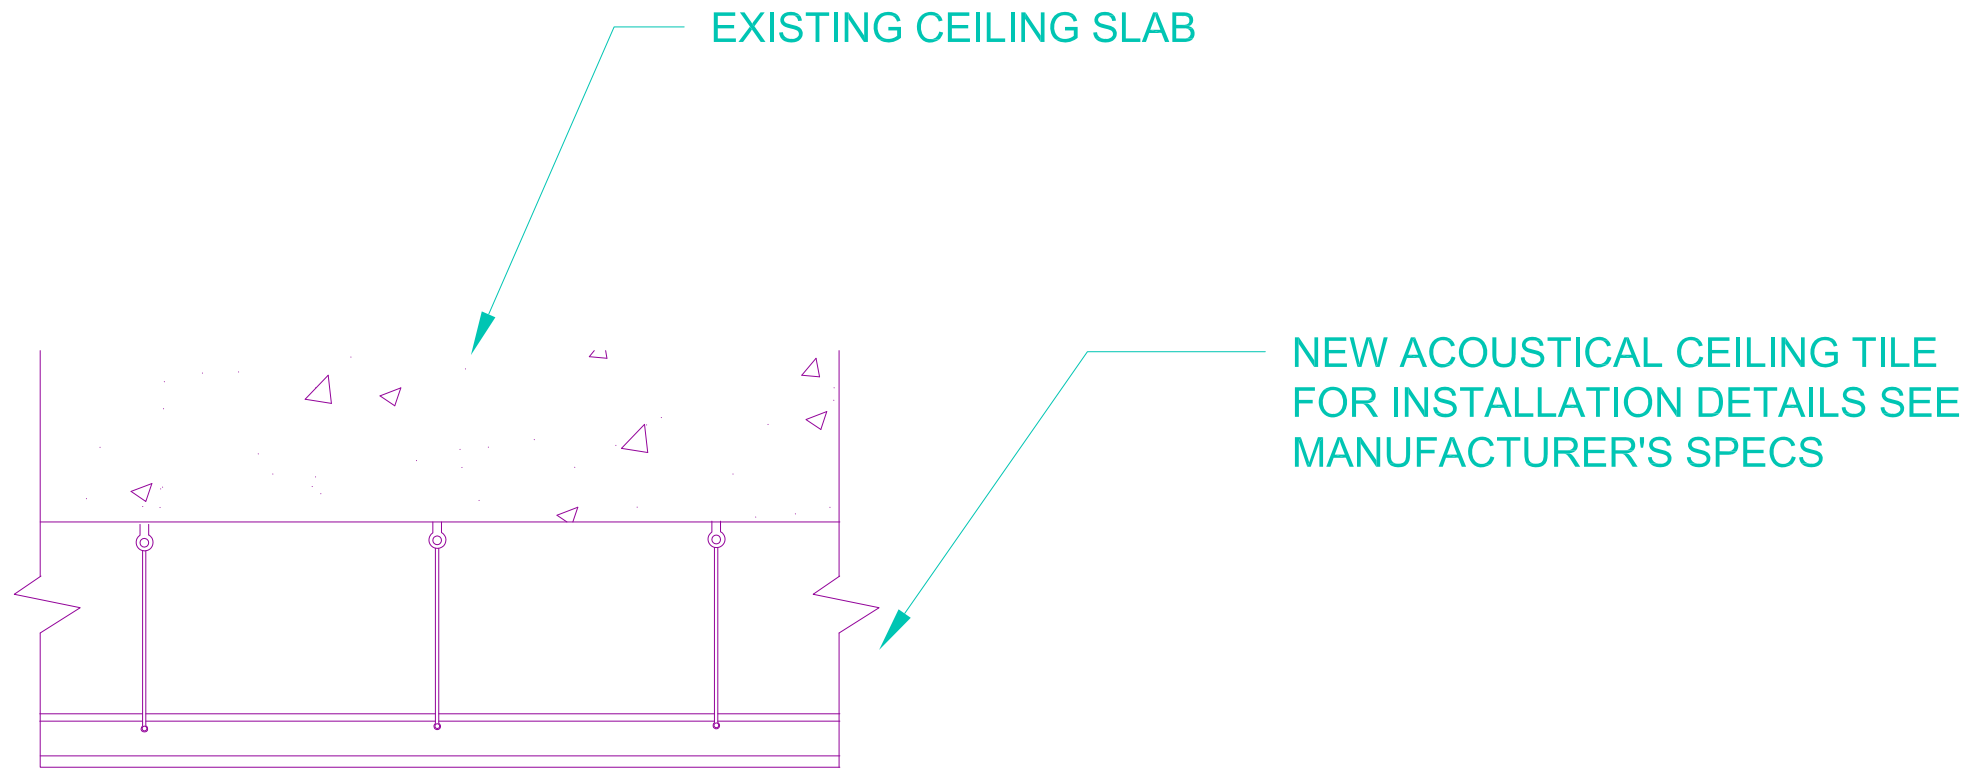

1 CEILING DETAIL
NOT TO SCALE

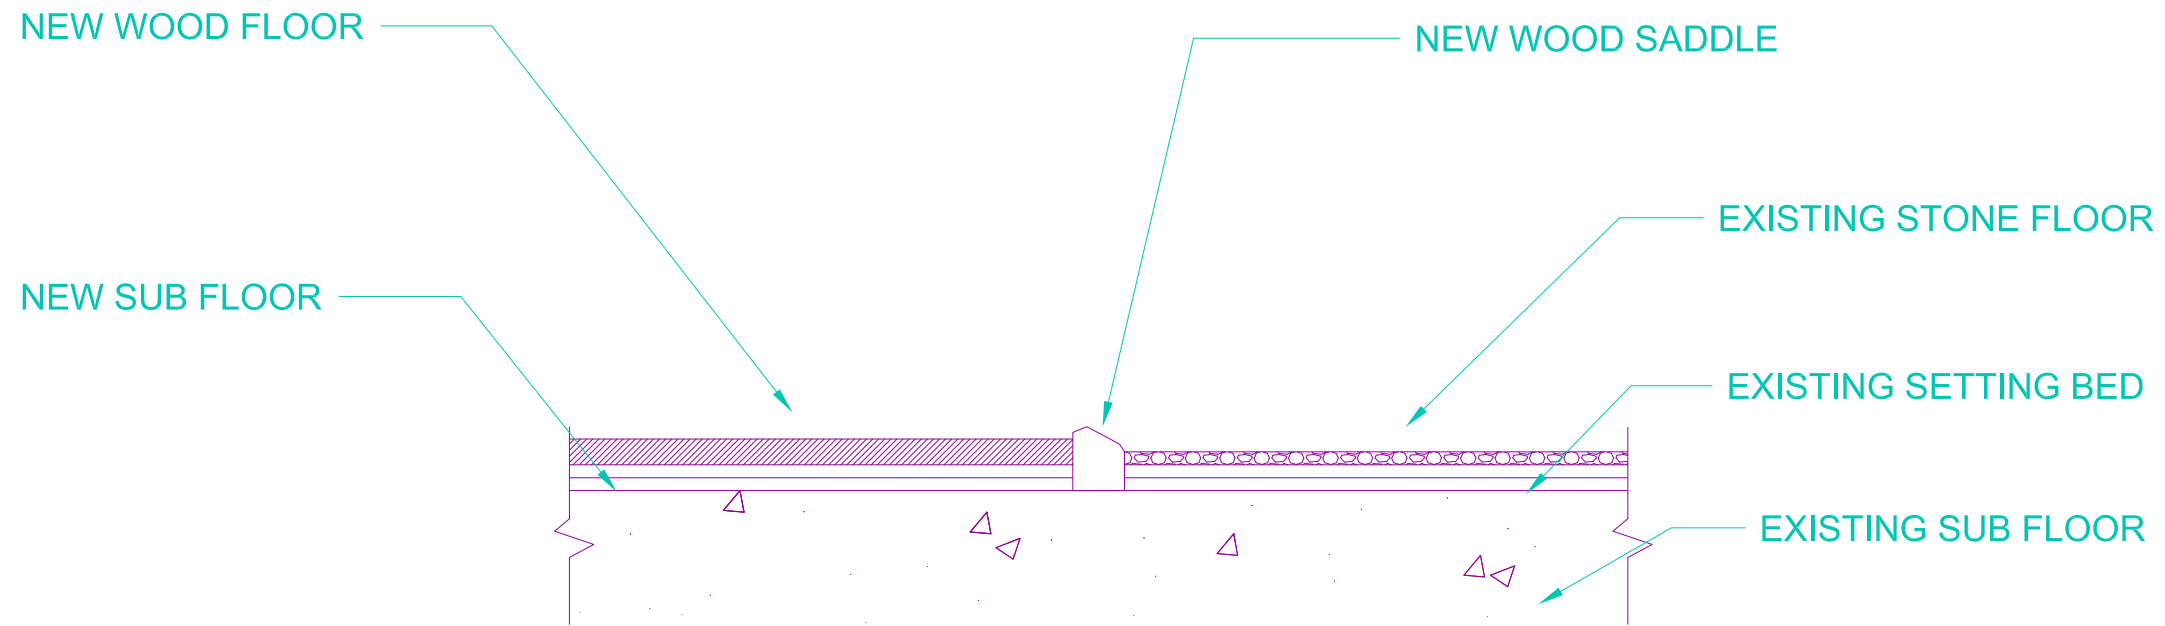

2 FLOOR DETAIL
NOT TO SCALE

General Notes


CEILING AND FLOOR DETAIL

No.	Revision/Issue	Date

Firm Name and Address
NO DESIGNS
 123 HONEY LN
 NEW YORK, NY

Project Name and Address
HOTEL LOBBY

Project	Sheet
Date APRIL 29, 2014	A5.3
Scale AS NOTED	

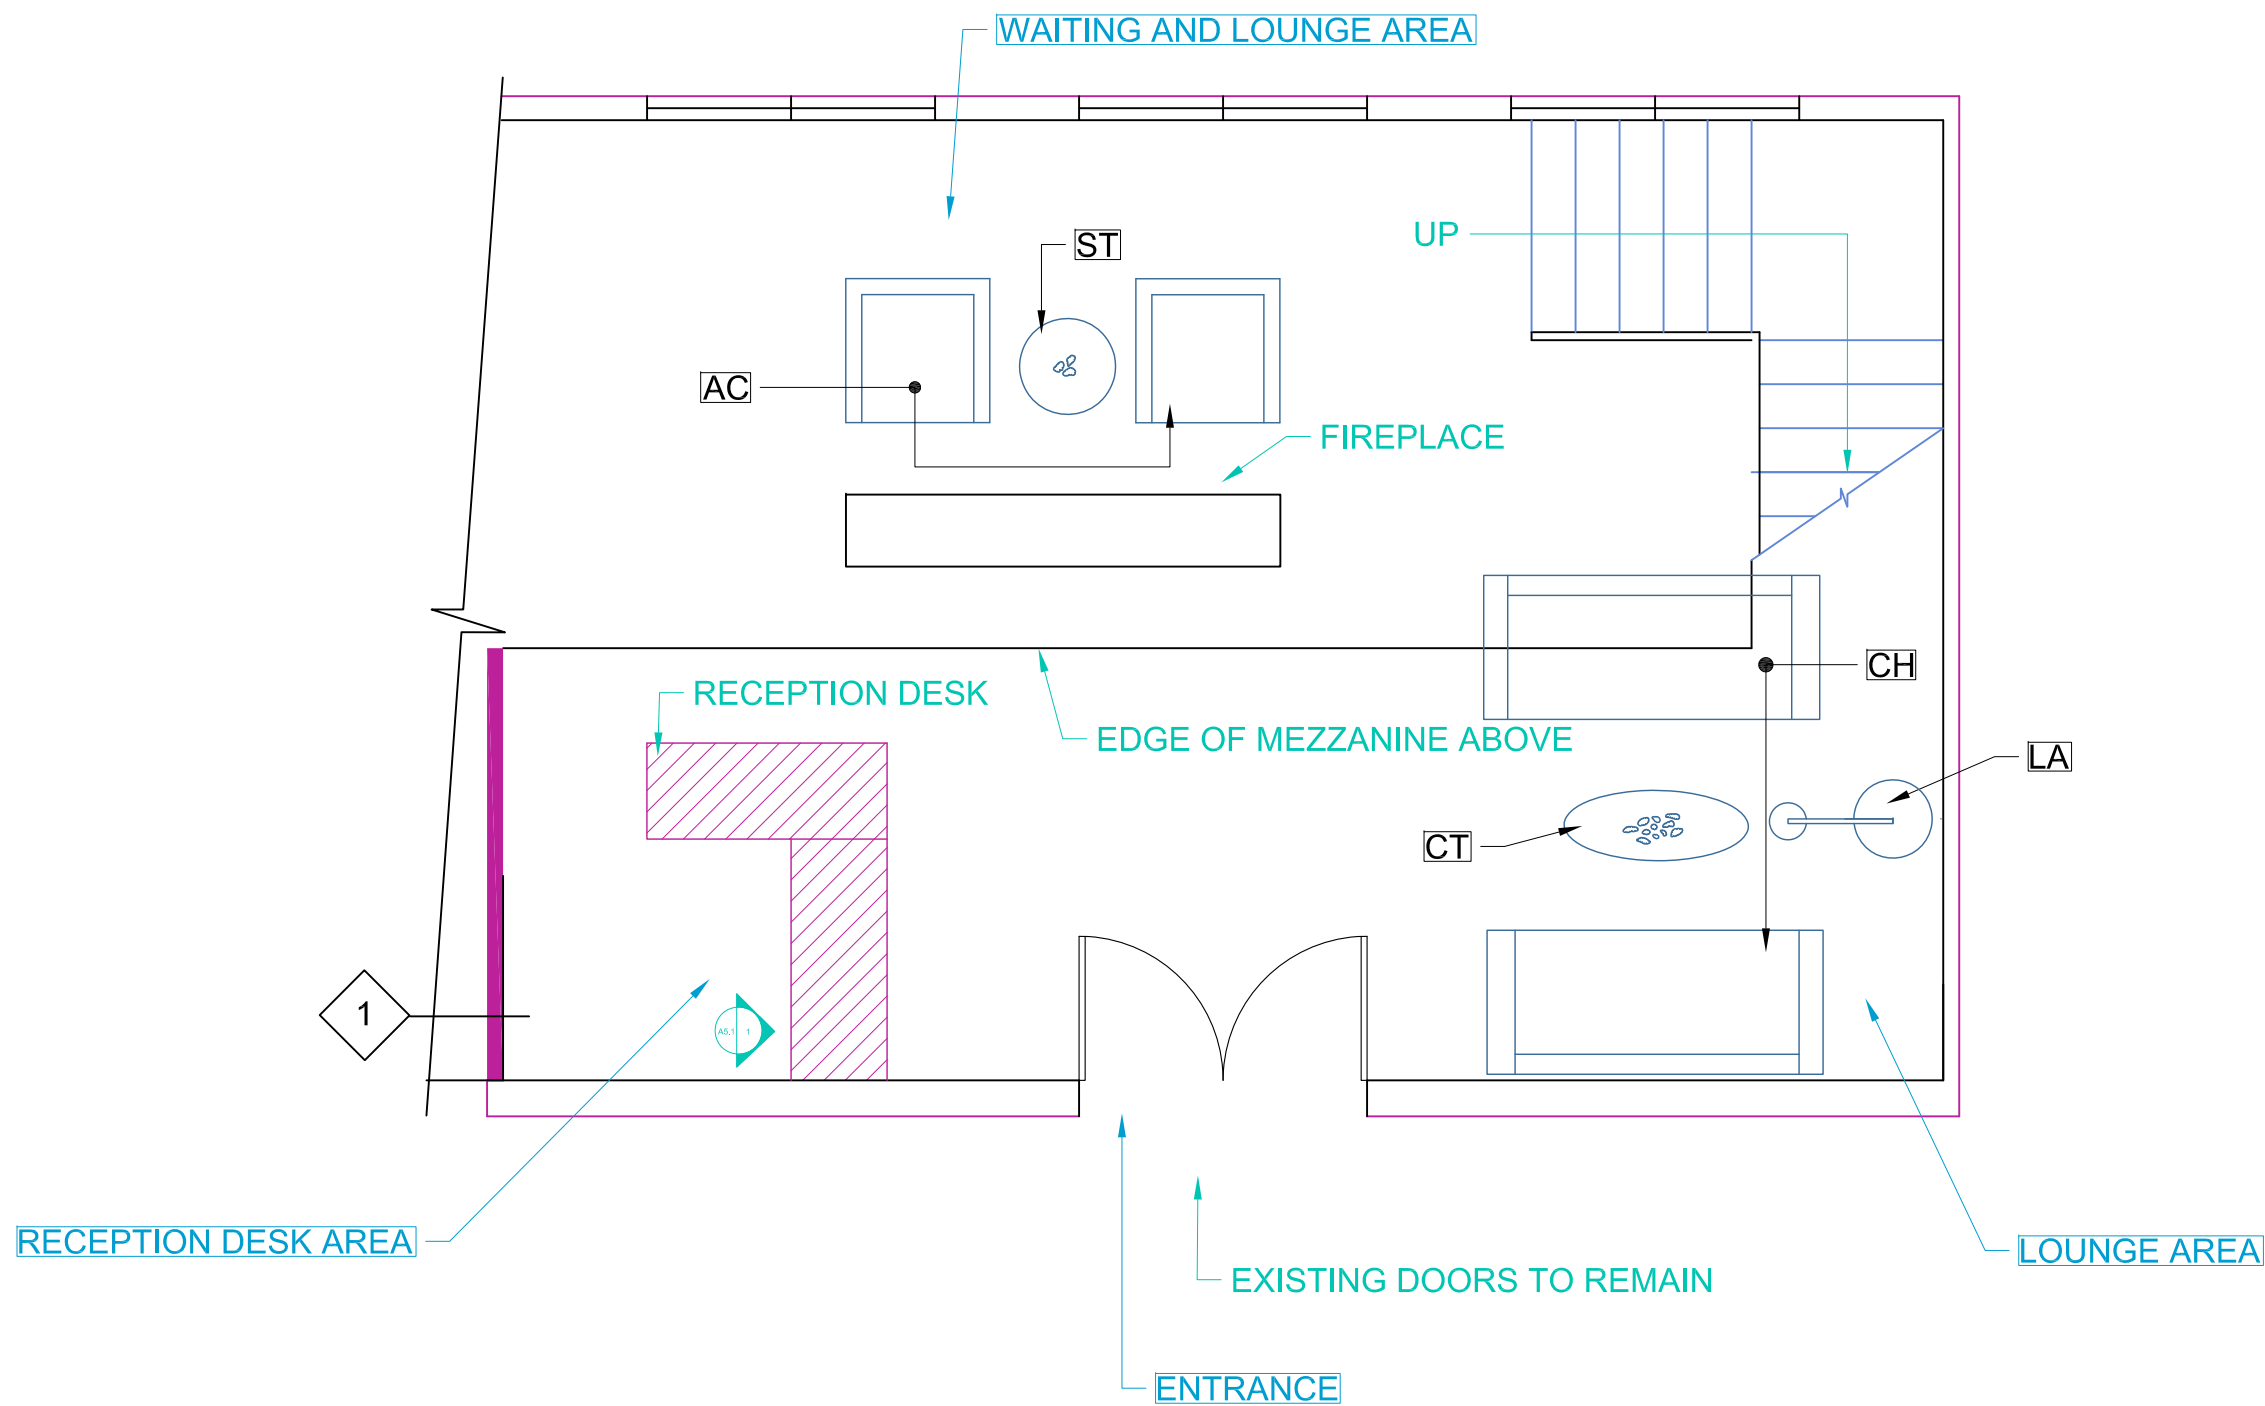

1 FURNITURE PLAN FIRST FLOOR
1/4" = 1'

General Notes


FURNITURE PLAN FIRST FLOOR

No.	Revision/Issue	Date

Firm Name and Address
NO DESIGNS
 123 HONEY LN
 NEW YORK, NY

Project Name and Address
HOTEL LOBBY

<small>Project</small>	<small>Sheet</small>
<small>Date</small> APRIL 29, 2014	F1.1
<small>Scale</small> AS NOTED	

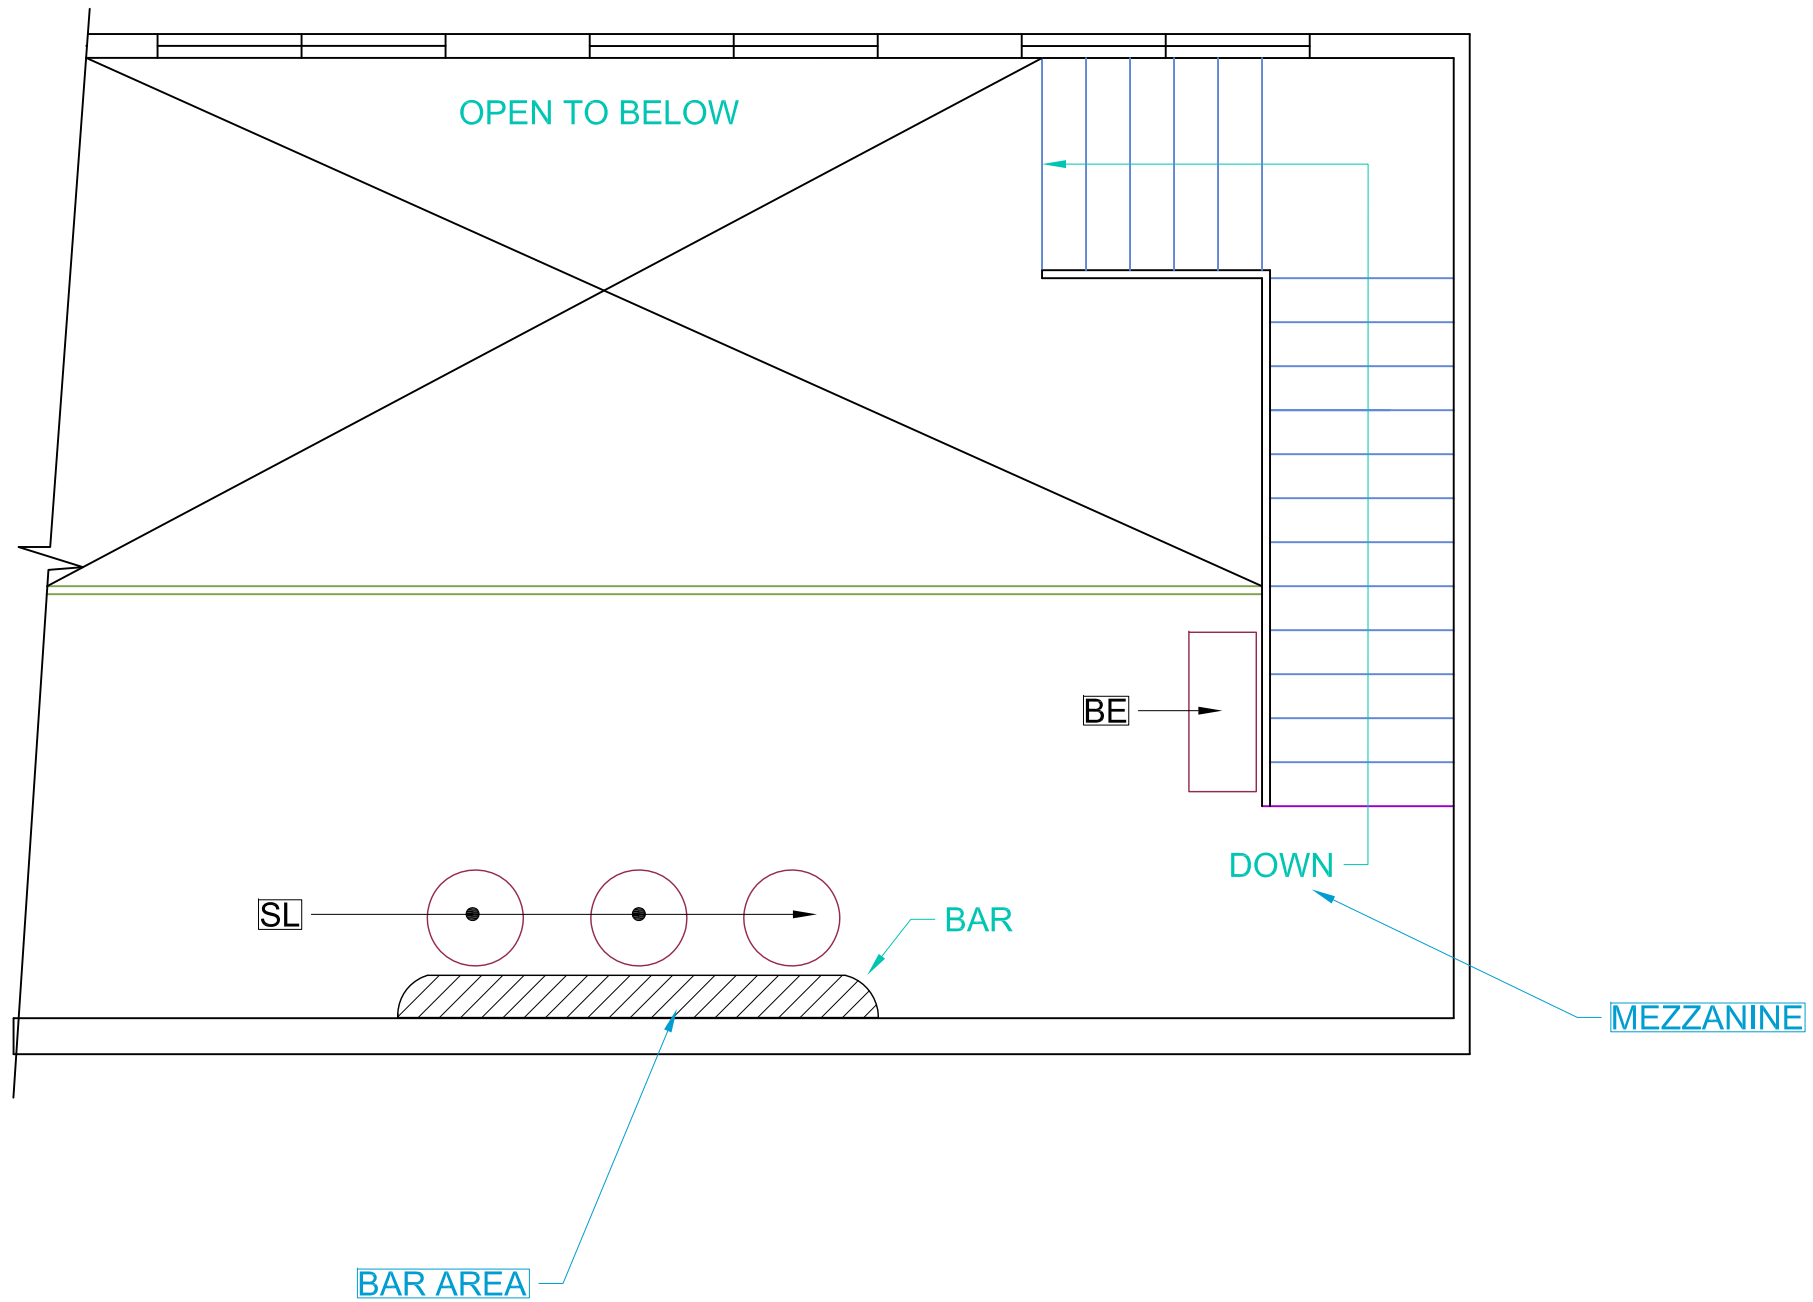

1 FURNITURE PLAN SECOND FLOOR
1/4" = 1'

General Notes

FURNITURE PLAN SECOND FLOOR

No.	Revision/Issue	Date

Firm Name and Address
 NO DESIGNS
 123 HONEY LN
 NEW YORK, NY

Project Name and Address
 HOTEL LOBBY

<small>Project</small>	<small>Sheet</small>
<small>Date</small> APRIL 29, 2014	F1.2
<small>Scale</small> AS NOTED	

FURNITURESCHEDULE					
FURNITURE CODE	FURNITURE ITEM	FURNITURE MANUF.	FURNITURE MODEL	FURNITURE DIMENSIONS	FURNITURE NOTES
CH	COUCH	IKEA	398.406.52	W111"XD36 5/8"XH31 1/2"	TBD
LA	LAMP	TBD	TBD	TBD	TBD
ST	SIDE TABLE	TBD	TBD	TBD	TBD
SL	STOOL	TBD	TBD	TBD	TBD
CT	COFFEE TABLE	TBD	TBD	TBD	TBD
BE	BENCH	TBD	TBD	TBD	TBD
AC	ARMCHAIR	TBD	TBD	TBD	TBD

General Notes

FURNITURE PLAN SCHEDULE

No.	Revision/Issue	Date

Firm Name and Address

NO DESIGNS
123 HONEY LN
NEW YORK, NY

Project Name and Address

HOTEL LOBBY

Project	Sheet
Date APRIL 29, 2014	F1.3
Scale	