





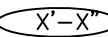




SYMBOL	ABBREVIATIONS	DRAWING INDEX	
		DWG. NO.	DRAWING NAME
 EXISTING WALL & CORE TO REMAIN	ACT ACOUSTICAL TILE A.F.F. ABOVE FINISHED FLOOR	A0.1	COVER SHEET
 NEW PARTITION	CAB CABINETS CLG CEILING CTR COUNTER	A0.2	TYPICAL DETAILS
 ELEVATION NUMBER DRAWING NUMBER	DWG. DRAWING EQ EQUAL EXTG EXISTING	A1.1	PARTITION PLAN FIRST FLOOR
 SECTION DETAIL NUMBER DRAWING NUMBER	FLR FLOOR INFO. INFORMATION NO. NUMBER	A1.2	PARTITION PLAN SECOND FLOOR
 PARTITION TYPE INDICATOR	O.C. ON CENTER RCP REFLECTED CEILING PLAN	A2.1	RCP FIRST FLOOR
 DIRECTION OF FLOOR FINISH	TYP TYPICAL TBD TO BE DETERMINED	A2.2	RCP SECOND FLOOR
 CEILING HEIGHT A.F.F.		A2.3	LIGHTING FIXTURE SCHEDULE
 FINISH TRANSITION		A3.1	POWER AND TELECOM FIRST FLOOR
 START POINT		A3.2	POWER AND TELECOM SECOND FLOOR
	CODE INFO.	A4.1	FINISH PLAN FIRST FLOOR
	TBD	A4.2	FINISH PLAN SECOND FLOOR
		A4.3	FINISH SCHEDULE
		A5.1	ELEVATION AND SECTION DETAILS
		A5.2	ENLARGED DETAIL
		A5.3	CEILING AND FLOOR DETAILS
		F1.1	FURNITURE PLAN FIRST FLOOR
		F1.2	FURNITURE SECOND FLOOR
		F1.3	FURNITURE SCHEDULE

SCOPE OF WORK

BUILDING PLAN

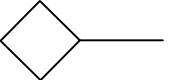U:\IDSN 2281\MAPY.jpg

VICINITY MAP

GENERAL NOTES

1. ALL WORK IS TO BE DONE IN ACCORDANCE WITH THE RULES AND REGULATIONS OF THE LOCAL JURISDICTION UNLESS OTHERWISE AGREED UPON. THE GENERAL CONTRACTOR IS RESPONSIBLE FOR SECURING ALL BUILDING PERMITS AS REQUIRED FOR WORK. HE IS TO PERFORM, RETAIN AND PAY FOR ALL REQUIRED INSPECTIONS DURING THE COURSE OF THE WORK.
2. UNLESS OTHERWISE AGREED UPON, GENERAL CONDITIONS OF THE CONTRACT FOR CONSTRUCTION SHALL BE A.I.A. DOCUMENT A201, 1997
3. CONTRACTOR SHALL VISIT THE SITE AND BE AWARE OF EXISTING CONDITIONS TO THE EXTENT AND INFLUENCE OF THE WORK.
4. ANY DISCREPANCIES FOUND IN THE PLANS, DIMENSIONS, CASTING CONDITIONS, OR ANY APPARENT ERROR IN CLASSIFYING OR SPECIFYING A PRODUCT OR ITS USE IS TO BE POINTED OUT TO THE ARCHITECT PRIOR TO COMMENCEMENT OF WORK. ADDENDA WILL BE ISSUED AS NECESSARY AND WILL BECOME PART OF CONSTRUCTION DOCUMENTS. FOR THOSE DISCREPANCIES NOT BROUGHT TO THE ATTENTION OF THE ARCHITECT, IT WILL BE ASSUMED THAT THE CONTRACTOR HAS PICKED THE MORE EXPENSIVE METHOD OF CONSTRUCTION.
5. ANY DAMAGE TO THE NEW OR EXISTING CONSTRUCTION CAUSED BY THE CONTRACTORS NEGLIGENCE OR INADEQUATE PROTECTIVE OR SECURITY MEASURES DURING CONSTRUCTION ARE TO BE CORRECTED AT HIS EXPENSE.
6. THE CONTRACTOR FOR A PERIOD OF ONE YEAR FROM THE DATE OF COMPLETION AND ACCEPTANCE BY TENANT, SHALL ADJUST, REPAIR OR REPLACE AT NO COST TO THE TENANT FOR MY ITEMS OF EQUIPMENT, MATERIAL, OR WORKMANSHIP FOUND TO BE DEFECTIVE, INCLUDING OR AFFECTED WITHIN THE SCOPE OF THE CONTRACT.

General Notes

COVER SHEET

No.	Revision/Issue	Date





Firm Name and Address

808 DESIGN
HONOLULU,
HAWAII

Project Name and Address

NAMASTE
YOGA STUDIO

Project	Sheet
Date	Date
4-29-2014	A0
Scale	Scale
AS NOTED	

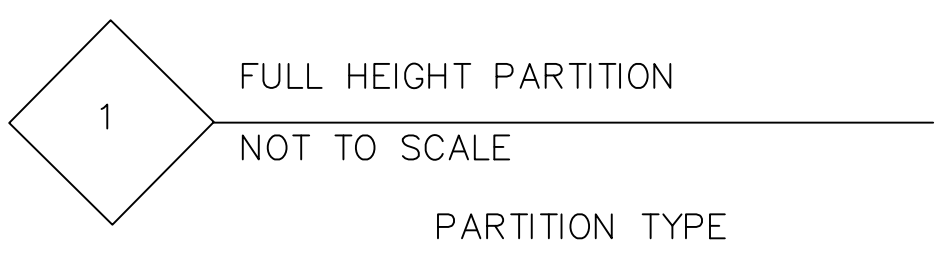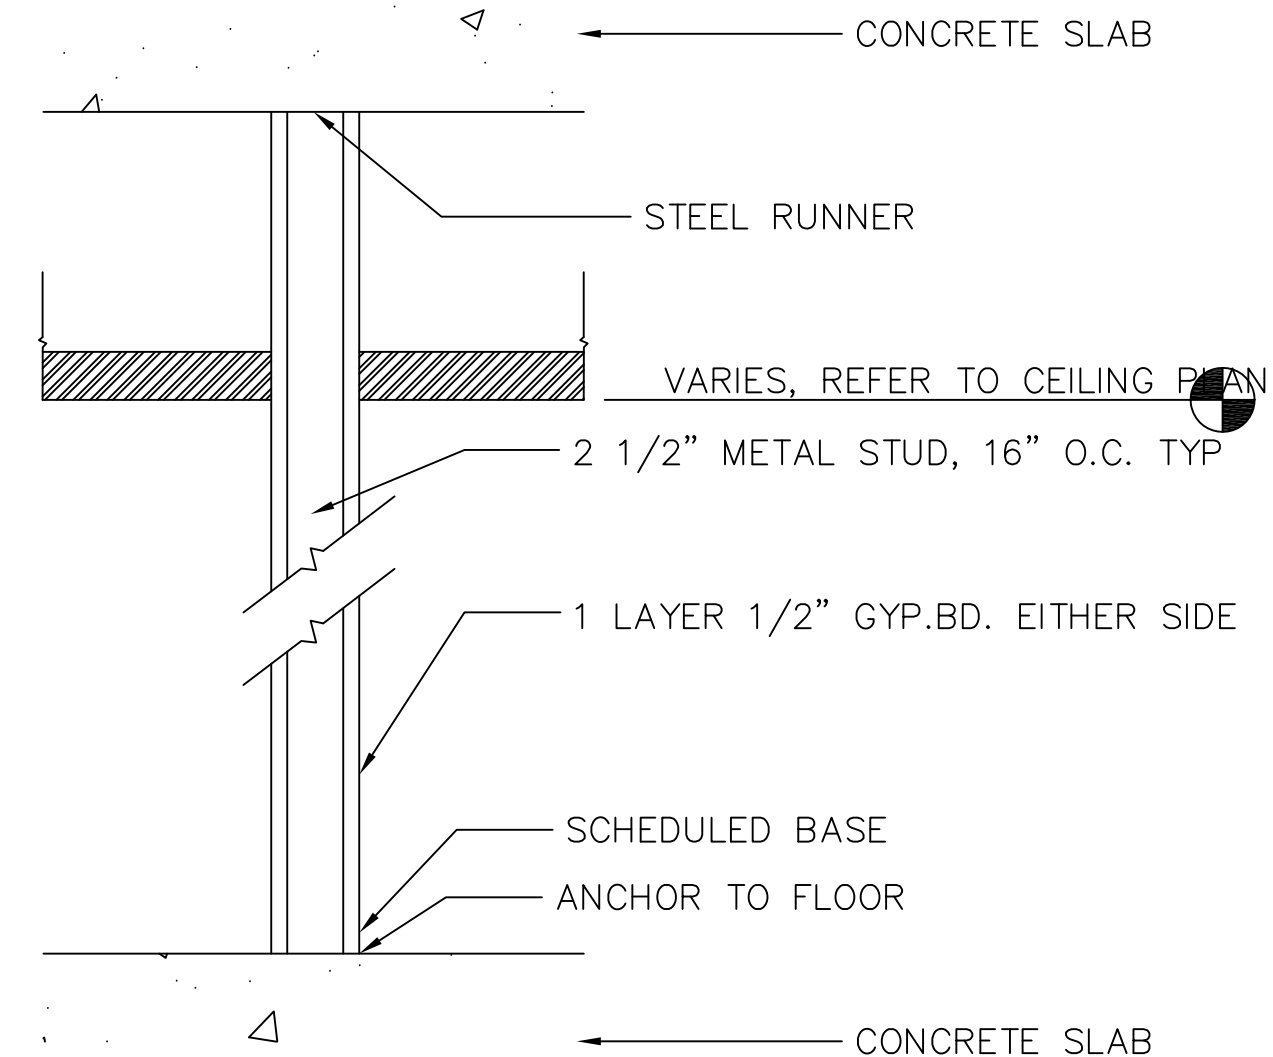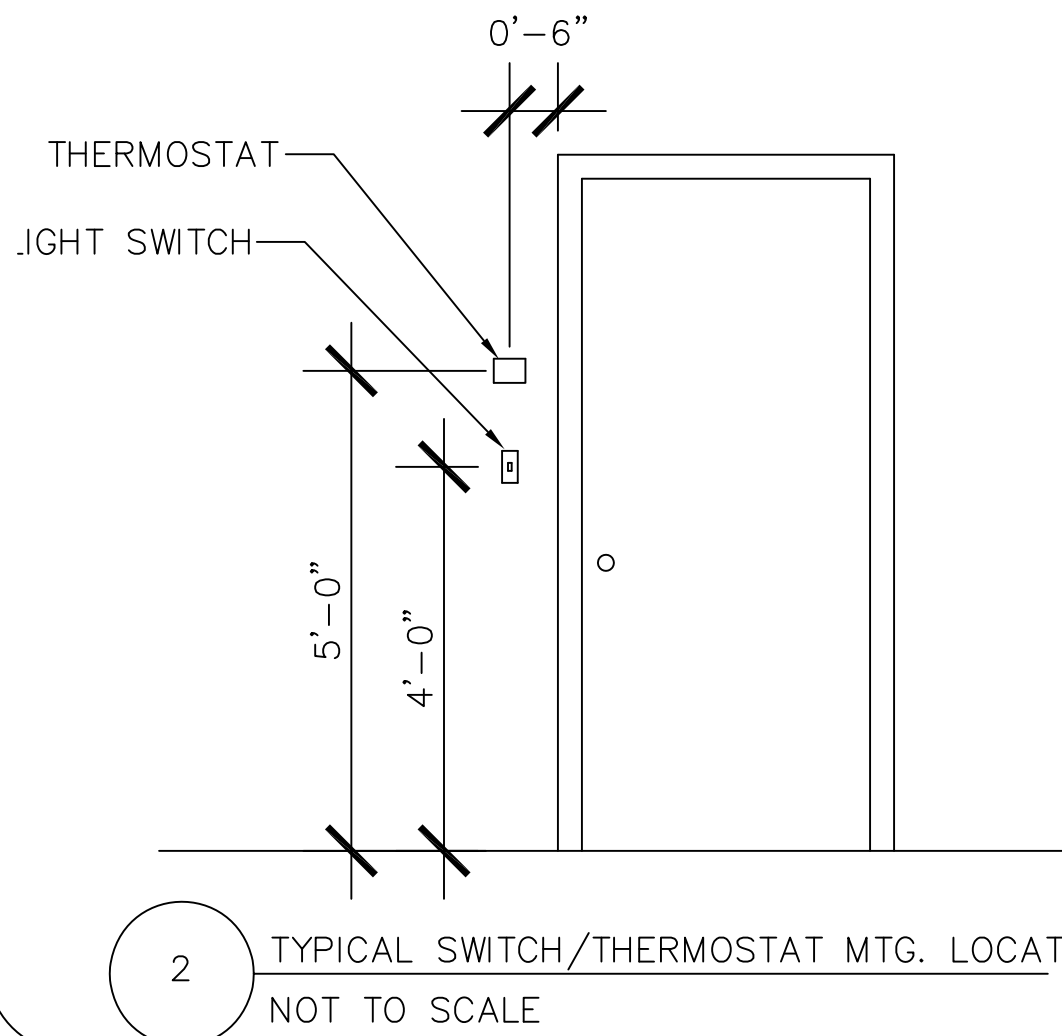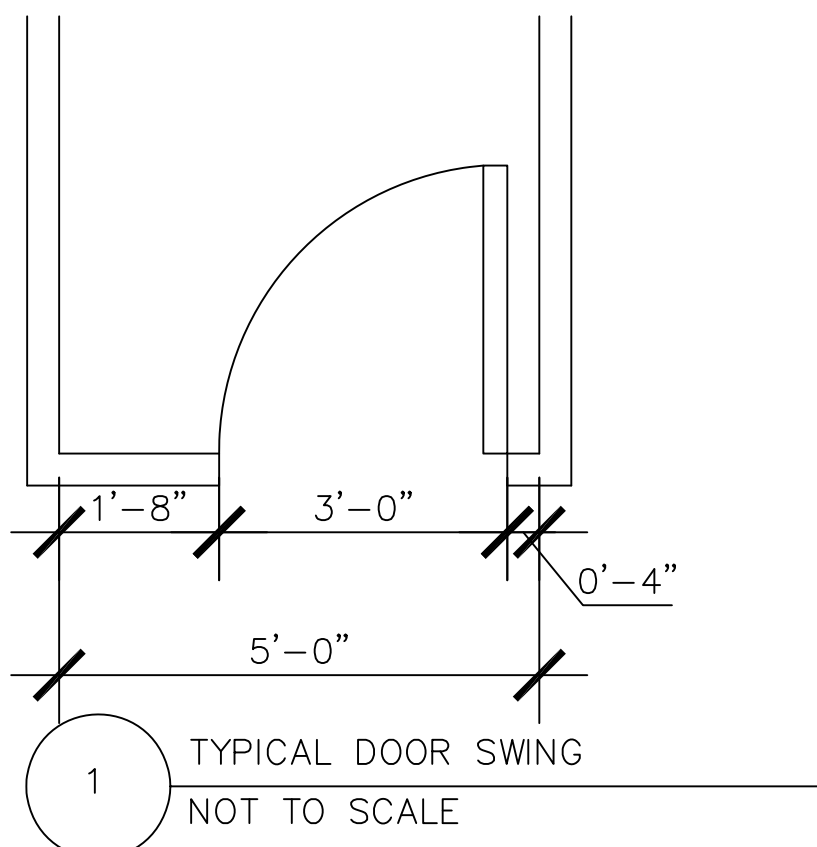

General Notes


TYPICAL DETAILS

No.	Revision/Issue	Date

Firm Name and Address
808 DESIGN
HONOLULU,
HAWAII

Project Name and Address
NAMASTE
YOGA STUDIO

Project	Sheet
Date 4-29-2014	10.2
Scale AS NOTED	

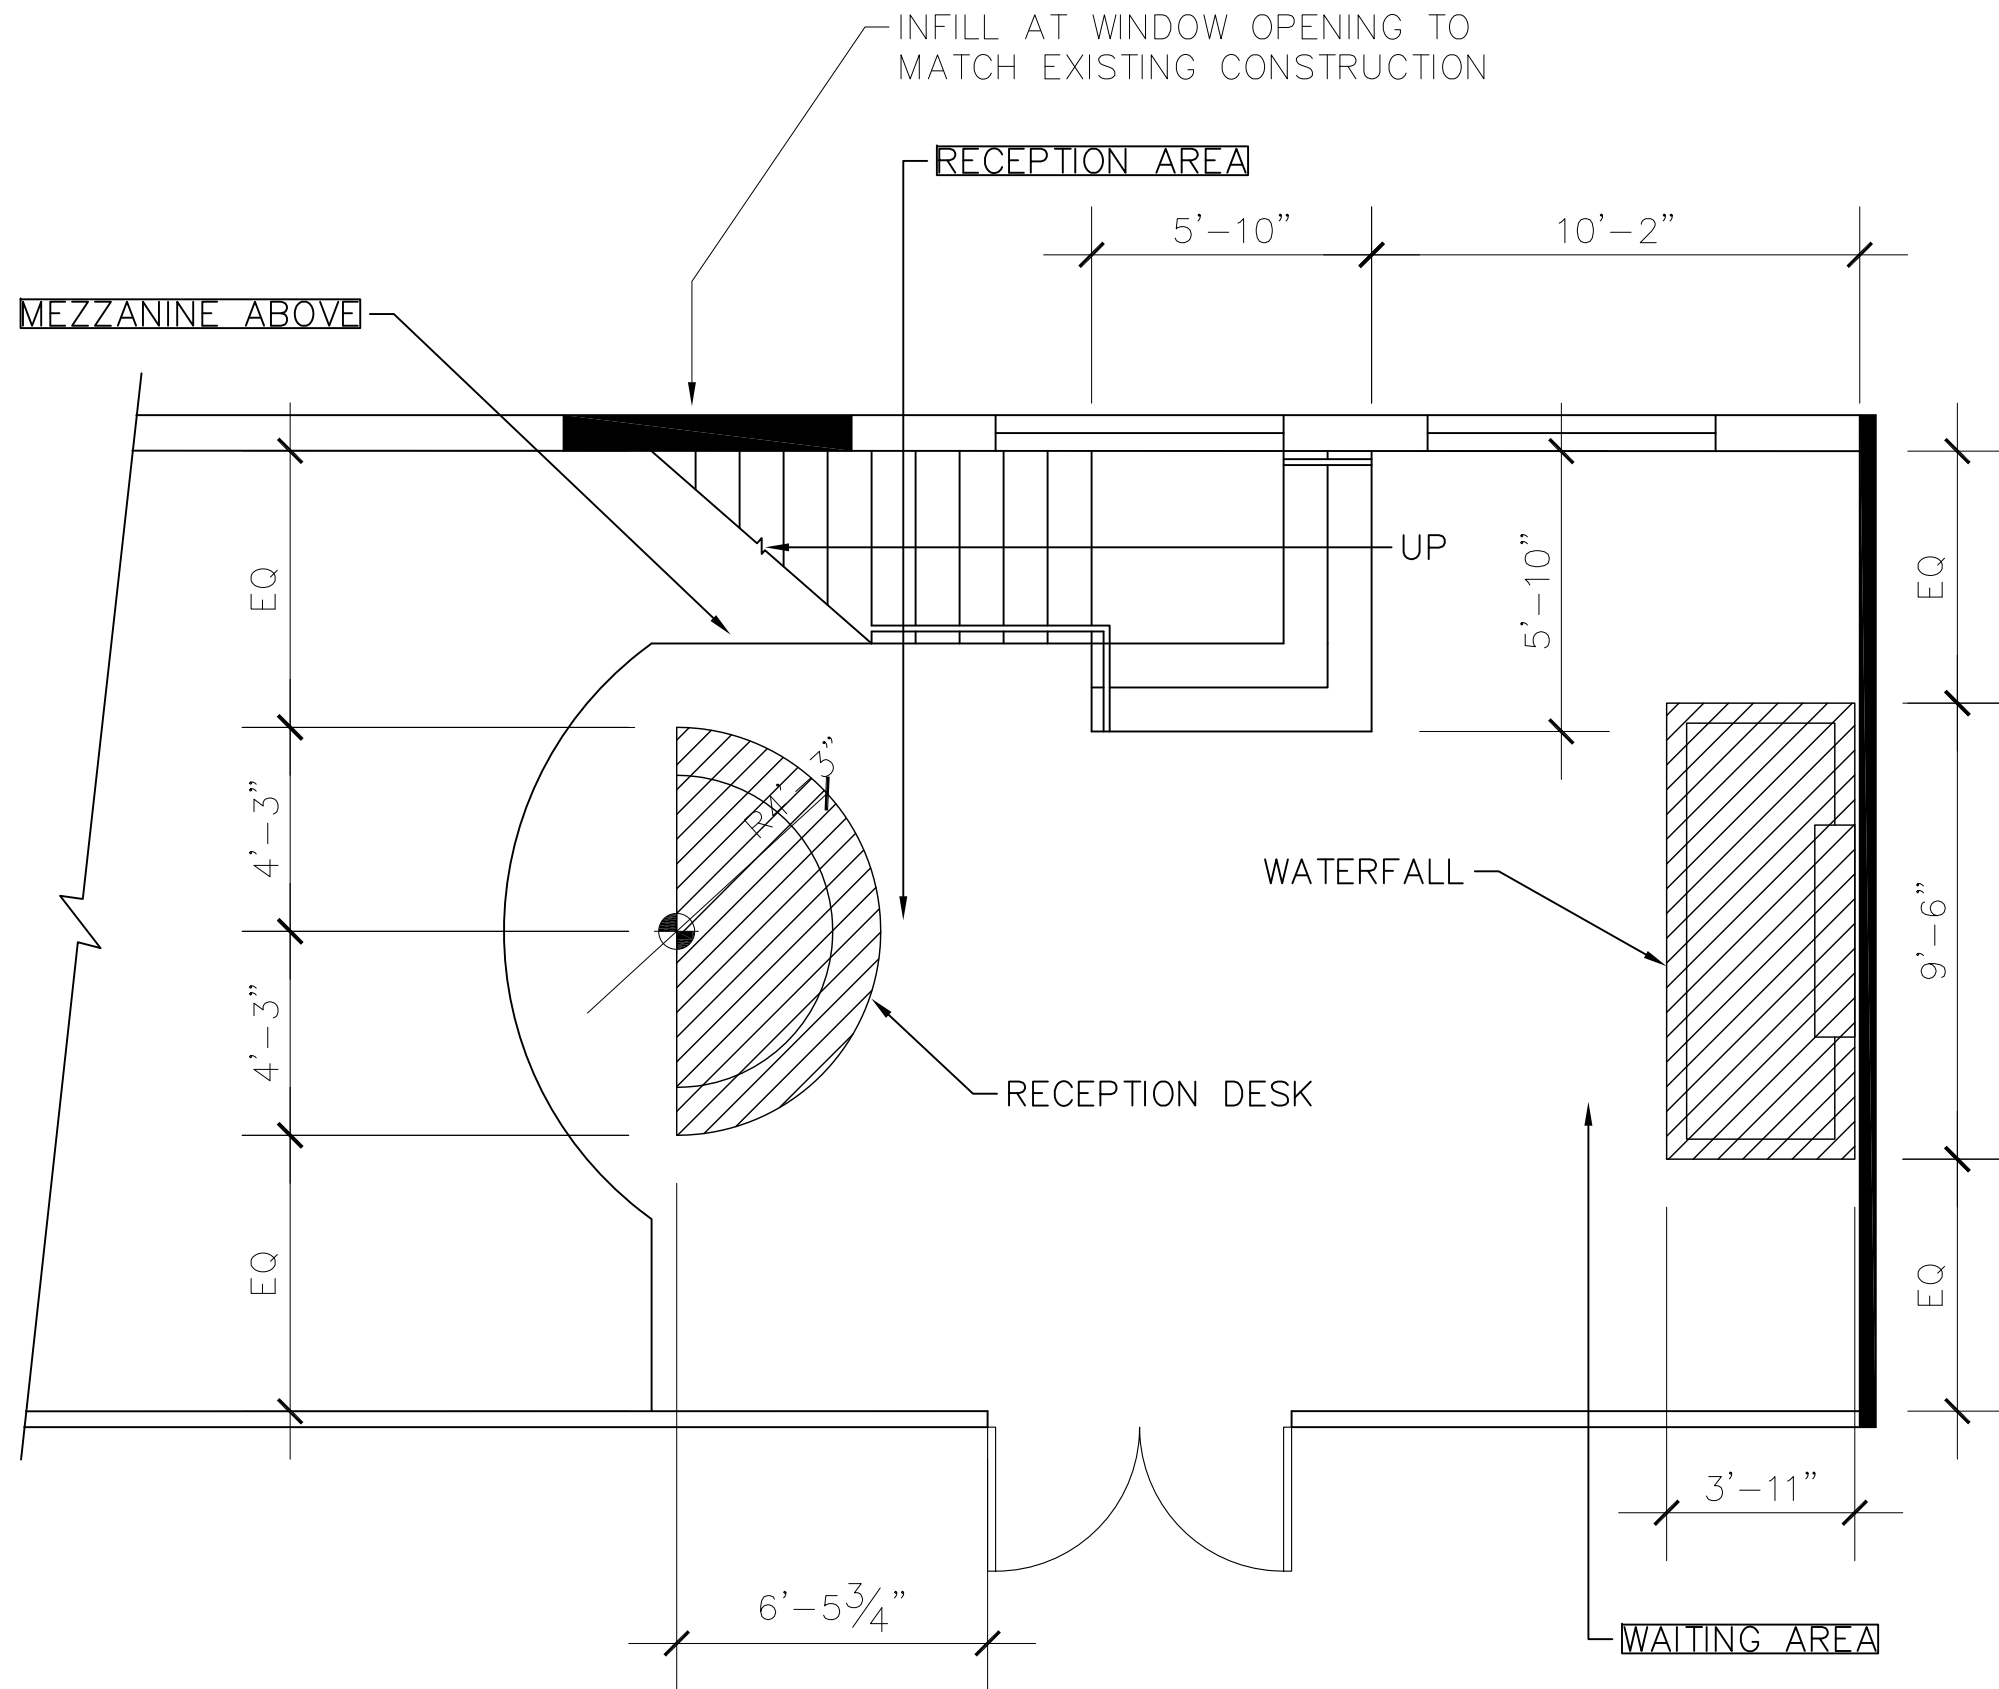

1 PARTITION PLAN FIRST FLOOR
 SCALE 1/4" = 1'

General Notes


PARTITION PLAN
 FIRST FLOOR

No.	Revision/Issue	Date

Firm Name and Address
 808 DESIGN
 HONOLULU,
 HAWAII

Project Name and Address
 NAMASTE
 YOGA STUDIO

Project	Sheet
Date 4-29-2014	1.1
Scale AS NOTED	

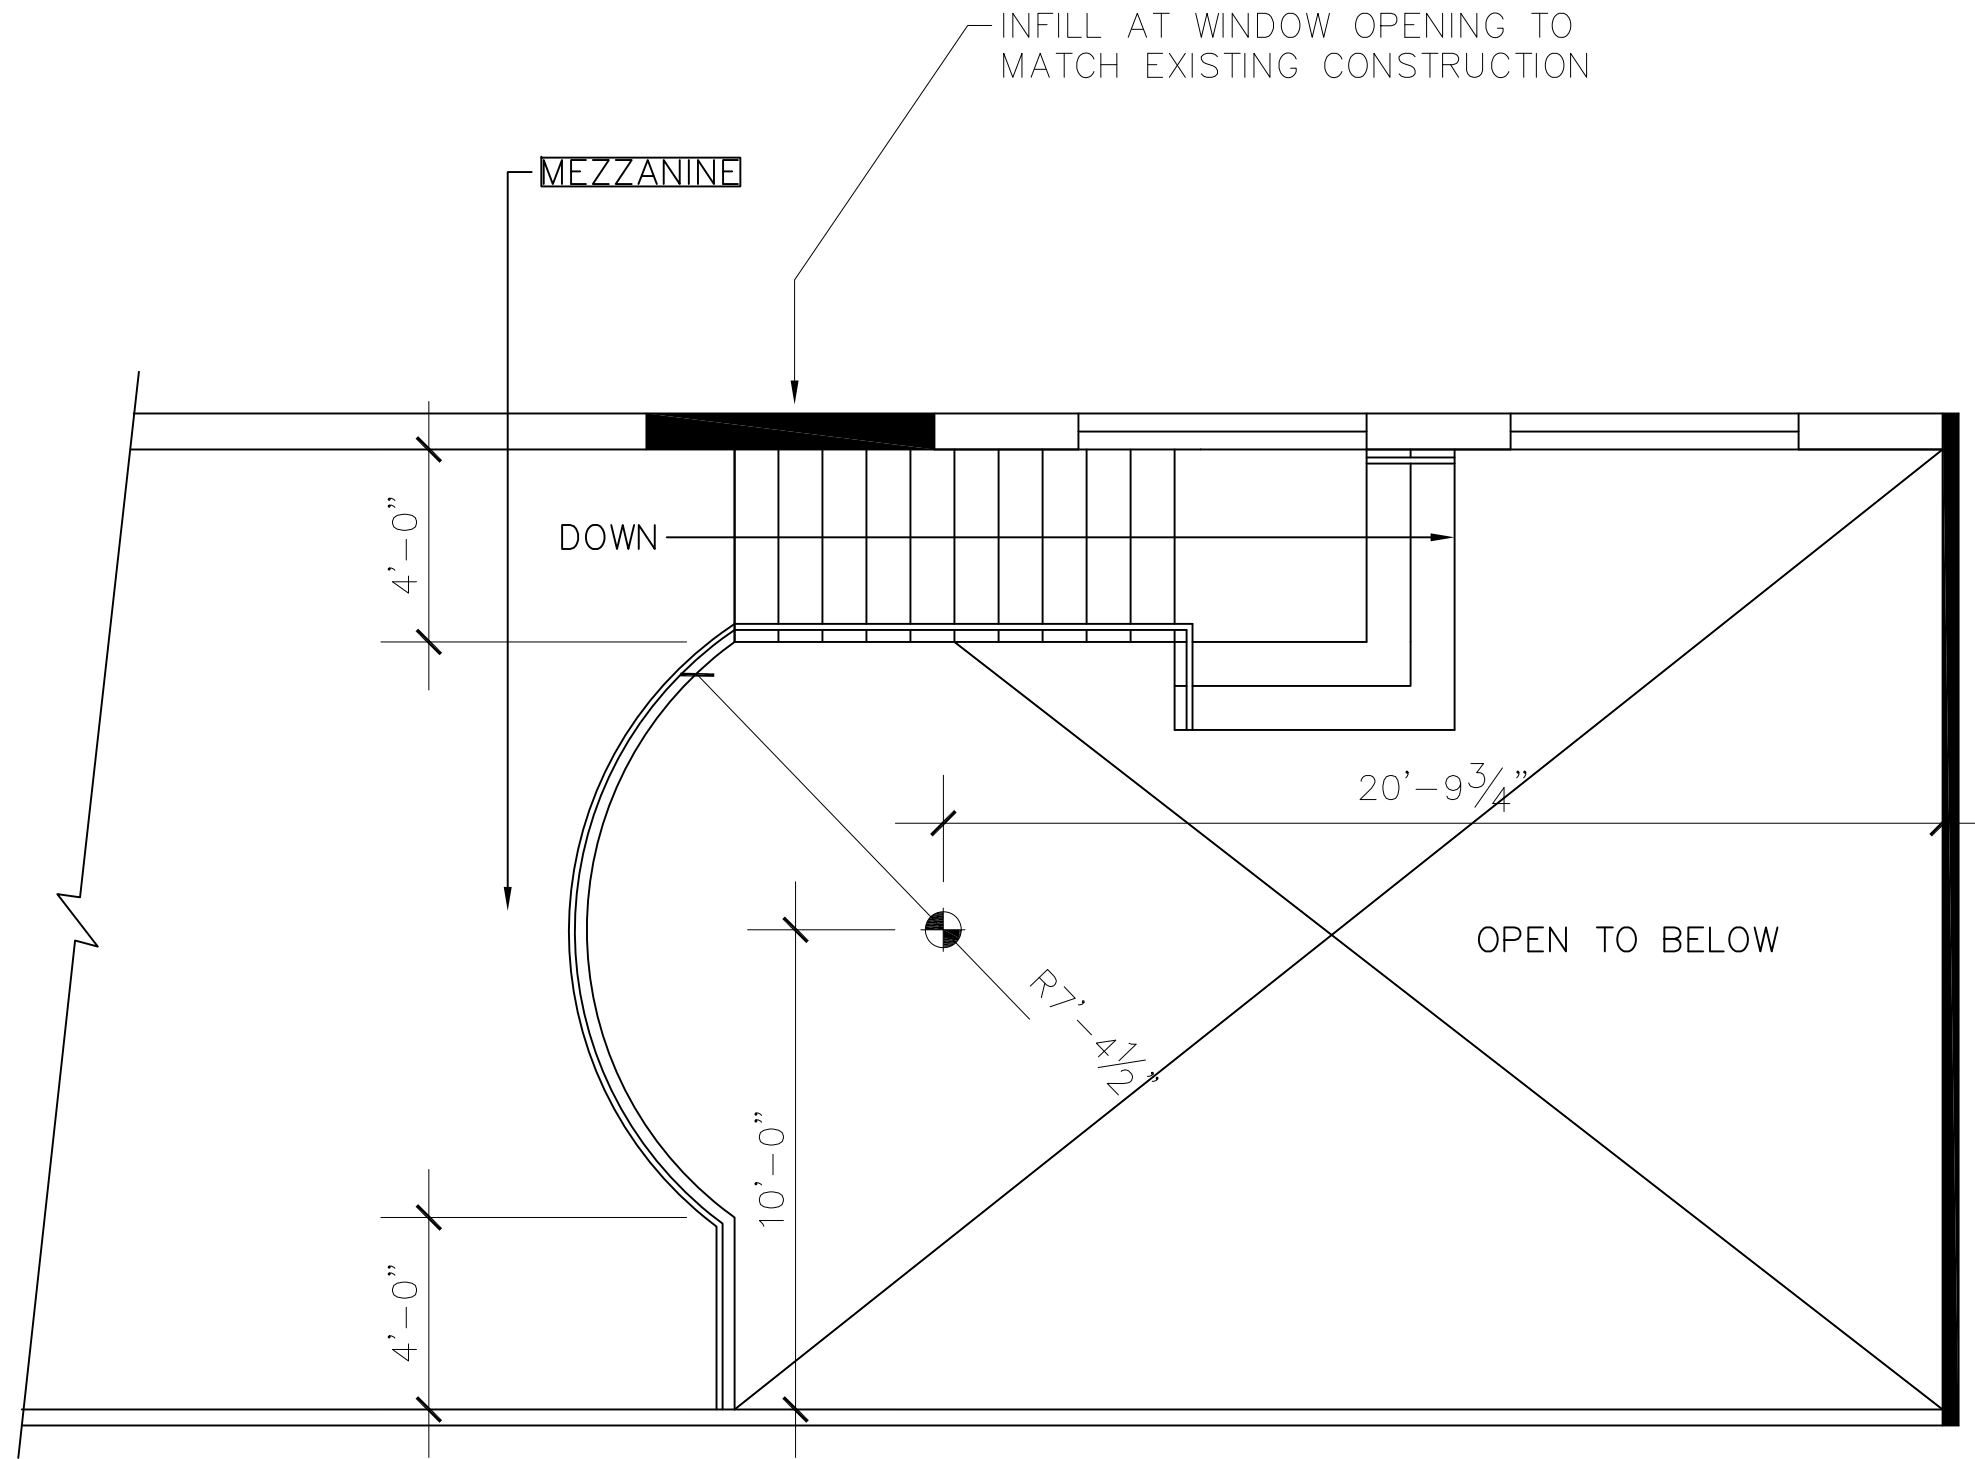

1 PARTITION PLAN SECOND FLOOR
 SCALE 1/4" = 1'

General Notes


PARTITION PLAN
 SECOND FLOOR

No.	Revision/Issue	Date

Firm Name and Address
 808 DESIGN
 HONOLULU,
 HAWAII

Project Name and Address
 NAMASTE
 YOGA STUDIO

Project	Sheet
Date 4-29-2014	A1.2
Scale AS NOTED	

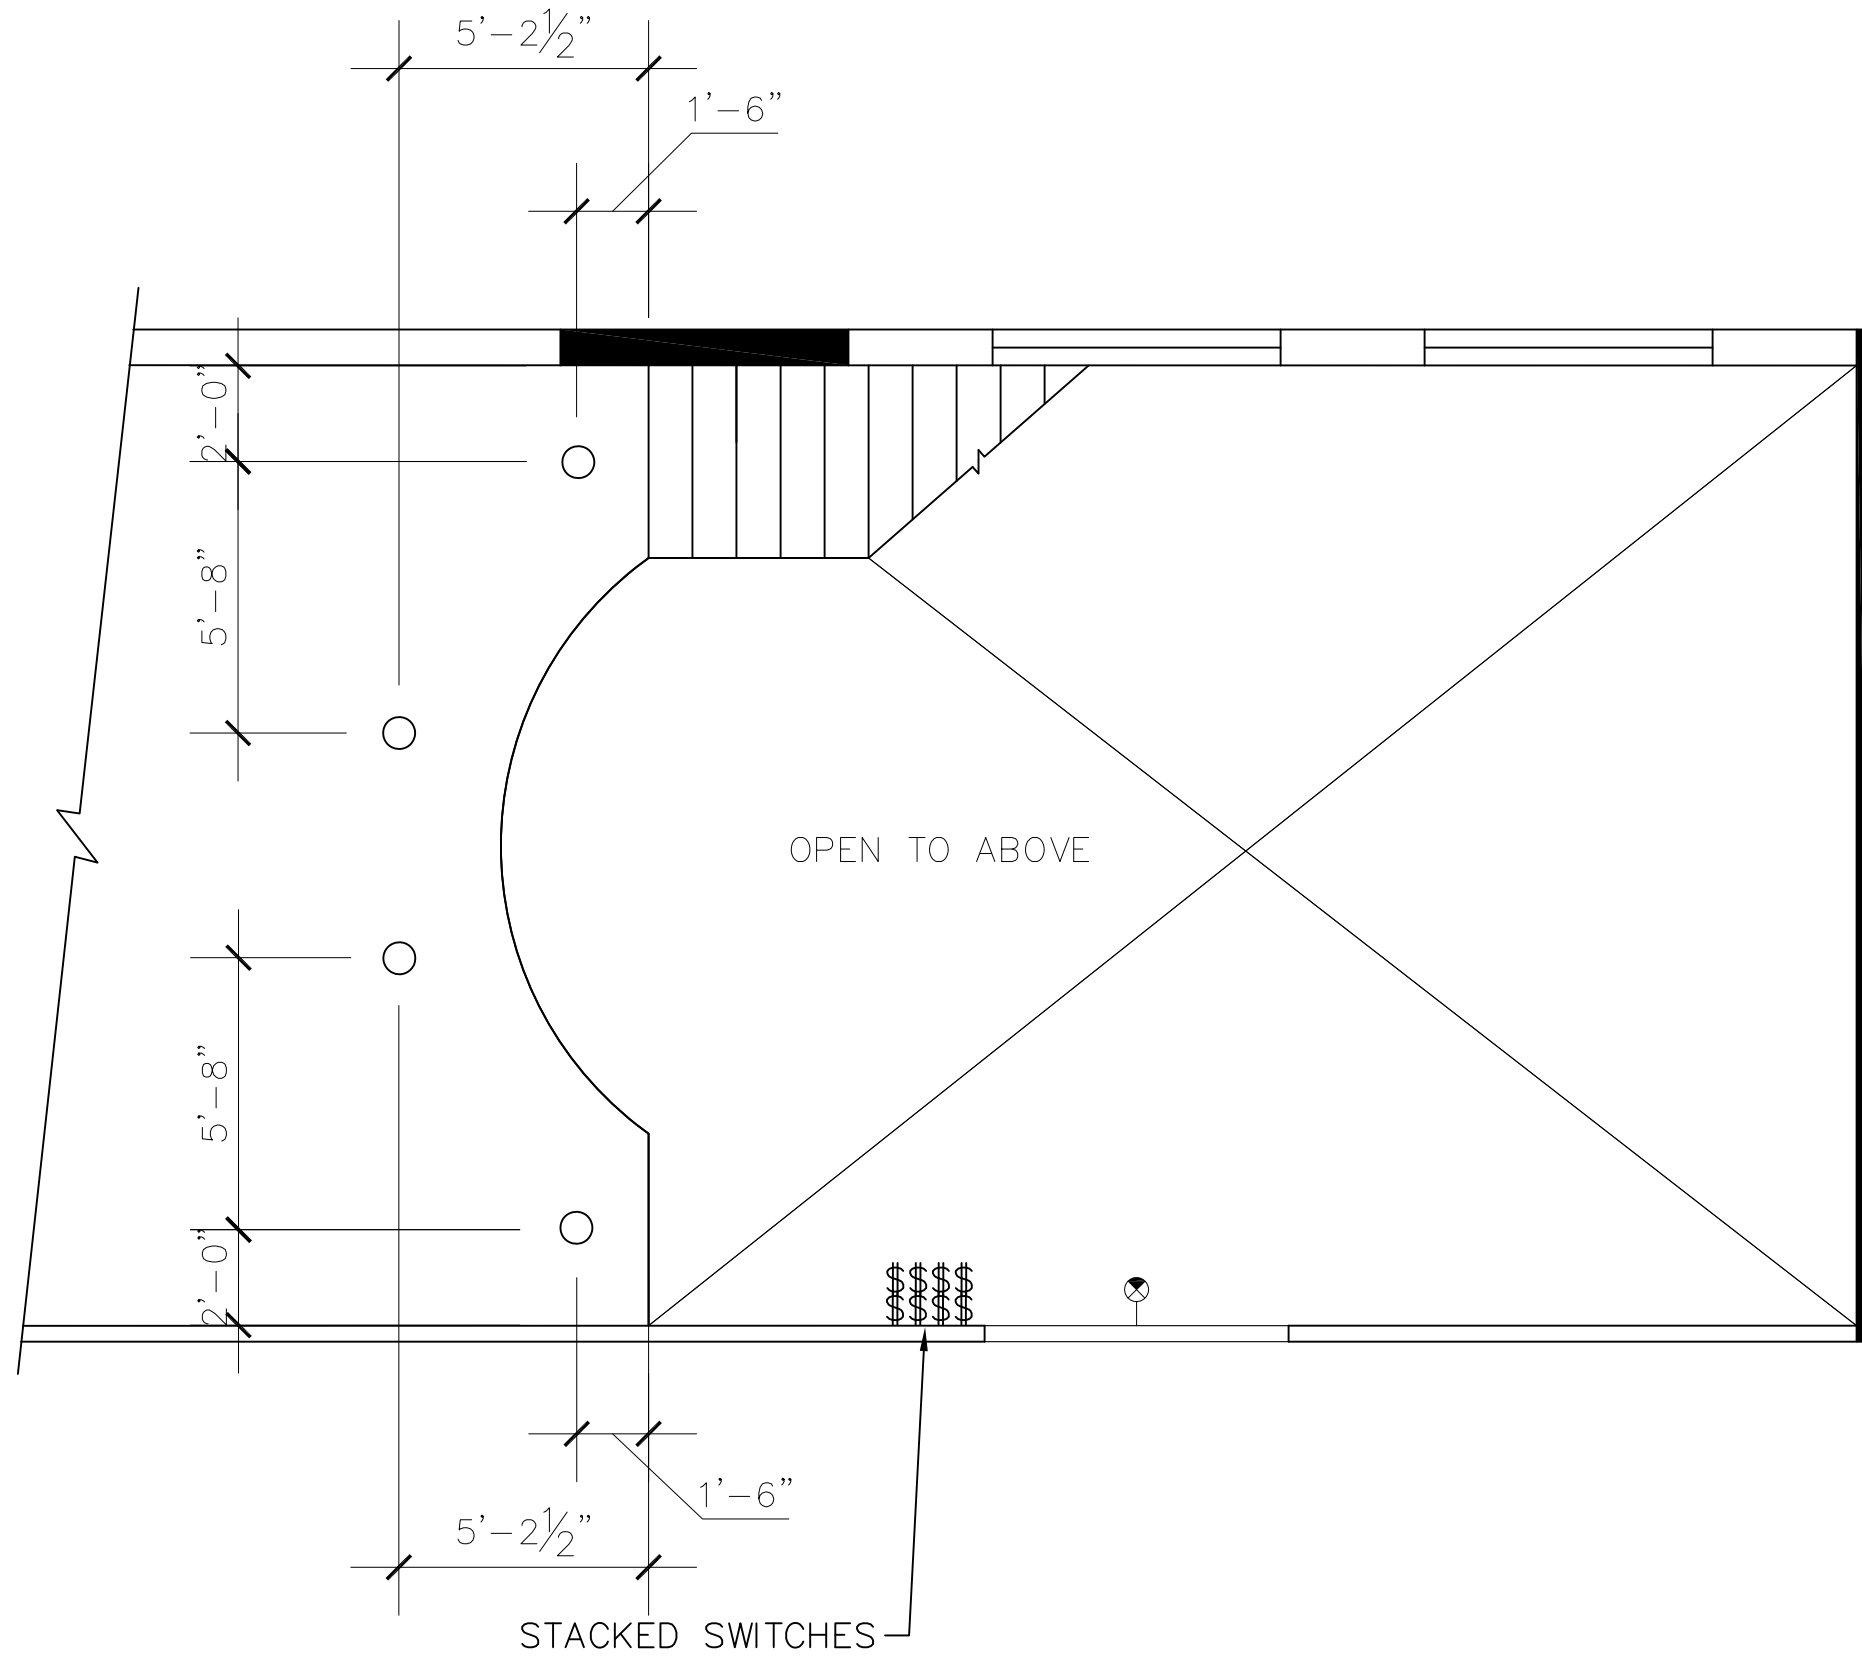

1 REFLECTED CEILING PLAN FIRST FLOOR
 SCALE 1/4" = 1'

General Notes

REFLECTED CEILING PLAN
 FIRST FLOOR

No.	Revision/Issue	Date


Firm Name and Address

808 DESIGN
 HONOLULU,
 HAWAII

Project Name and Address

NAMASTE
 YOGA STUDIO

Project	Sheet
Date	4-29-2014
Scale	AS NOTED

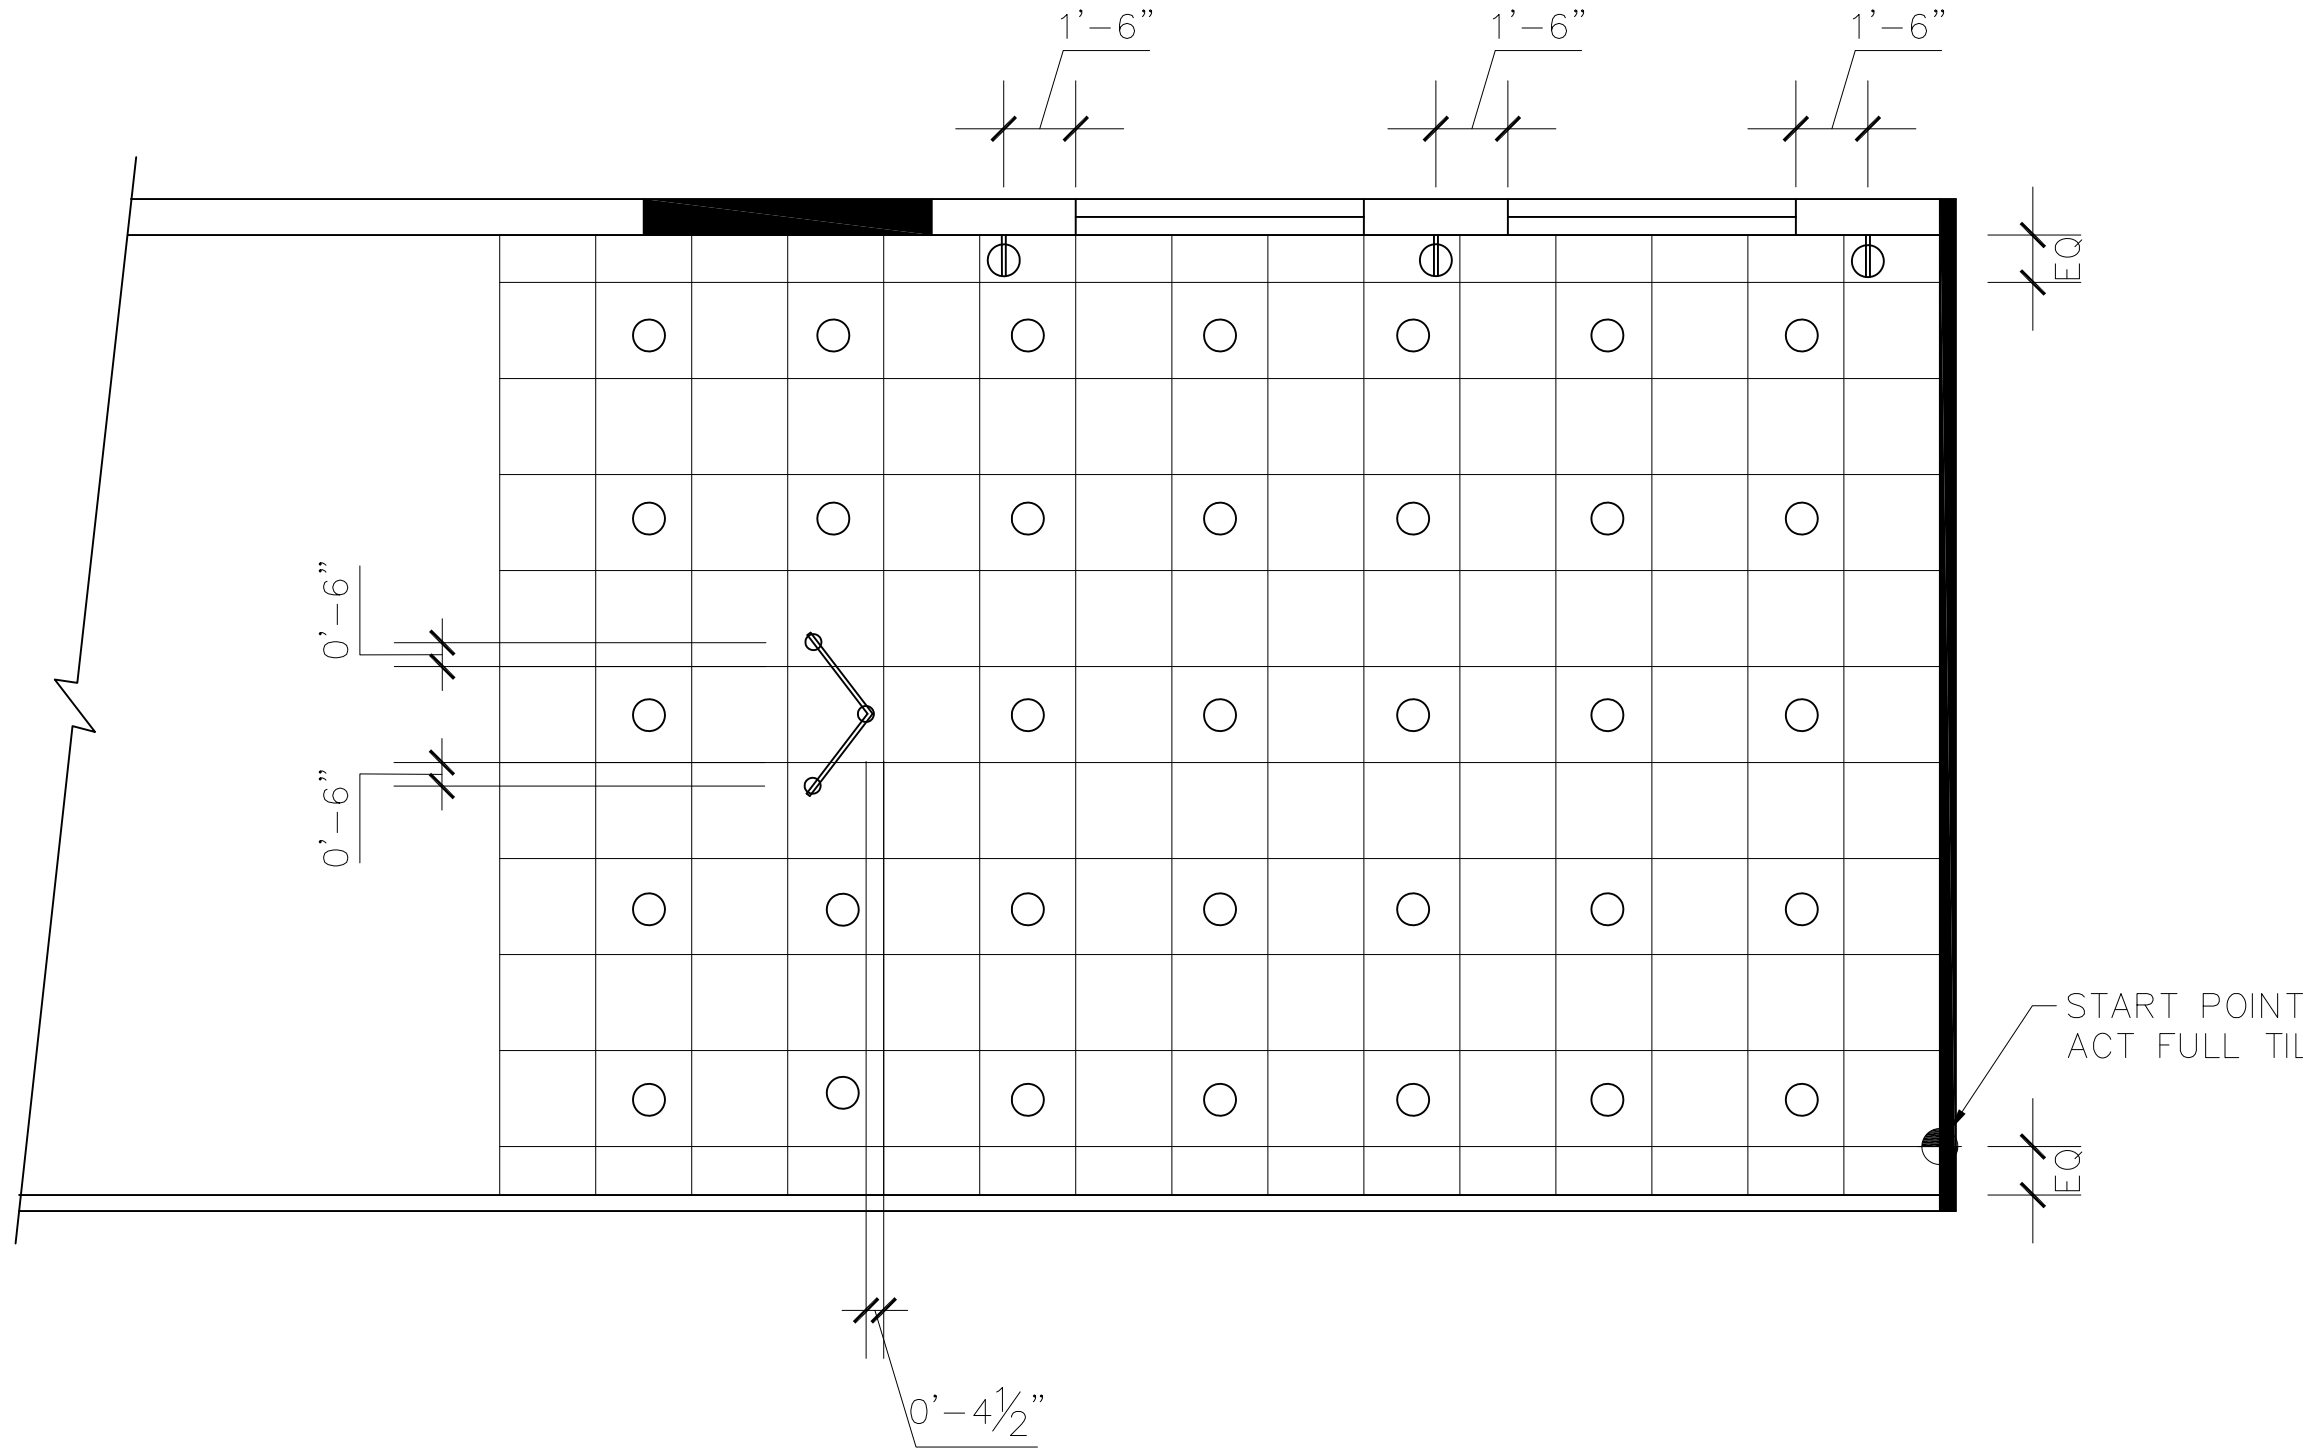

1 REFLECTED CEILING PLAN SECOND FLOOR
 SCALE 1/4" = 1'

General Notes

REFLECTED CEILING PLAN
 SECOND FLOOR

No.	Revision/Issue	Date

Firm Name and Address

808 DESIGN
 HONOLULU,
 HAWAII

Project Name and Address

NAMASTE
 YOGA STUDIO

Project	Sheet
Date	Date
Scale	Scale
AS NOTED	A2.2

LIGHTING FIXTURE SCHEDULE						
SYMBOL	ITEM	MFR	MODEL #	FINISH	LAMP	NOTES
○	RECESSED CAN	PHILIPS	1101WH	MATTE WHITE	32W TRIPLE	CENTERED ON GRID TILES UNLESS OTHERWISE NOTED
⊕	SCONCE	TBD	TBD	TBD	TBD	
↘	TRACK LIGHTING	TBD	TBD	TBD	TBD	
⦿	EXIT SIGN	TBD	TBD	TBD	TBD	

General Notes

LIGHTING FIXTURE SCHEDULE

No.	Revision/Issue	Date
-----	----------------	------


Firm Name and Address

808 DESIGN
HONOLULU,
HAWAII

Project Name and Address

NAMASTE
YOGA STUDIO

Project	Sheet
Date	Scale
4-29-2014	A2.3
AS NOTED	

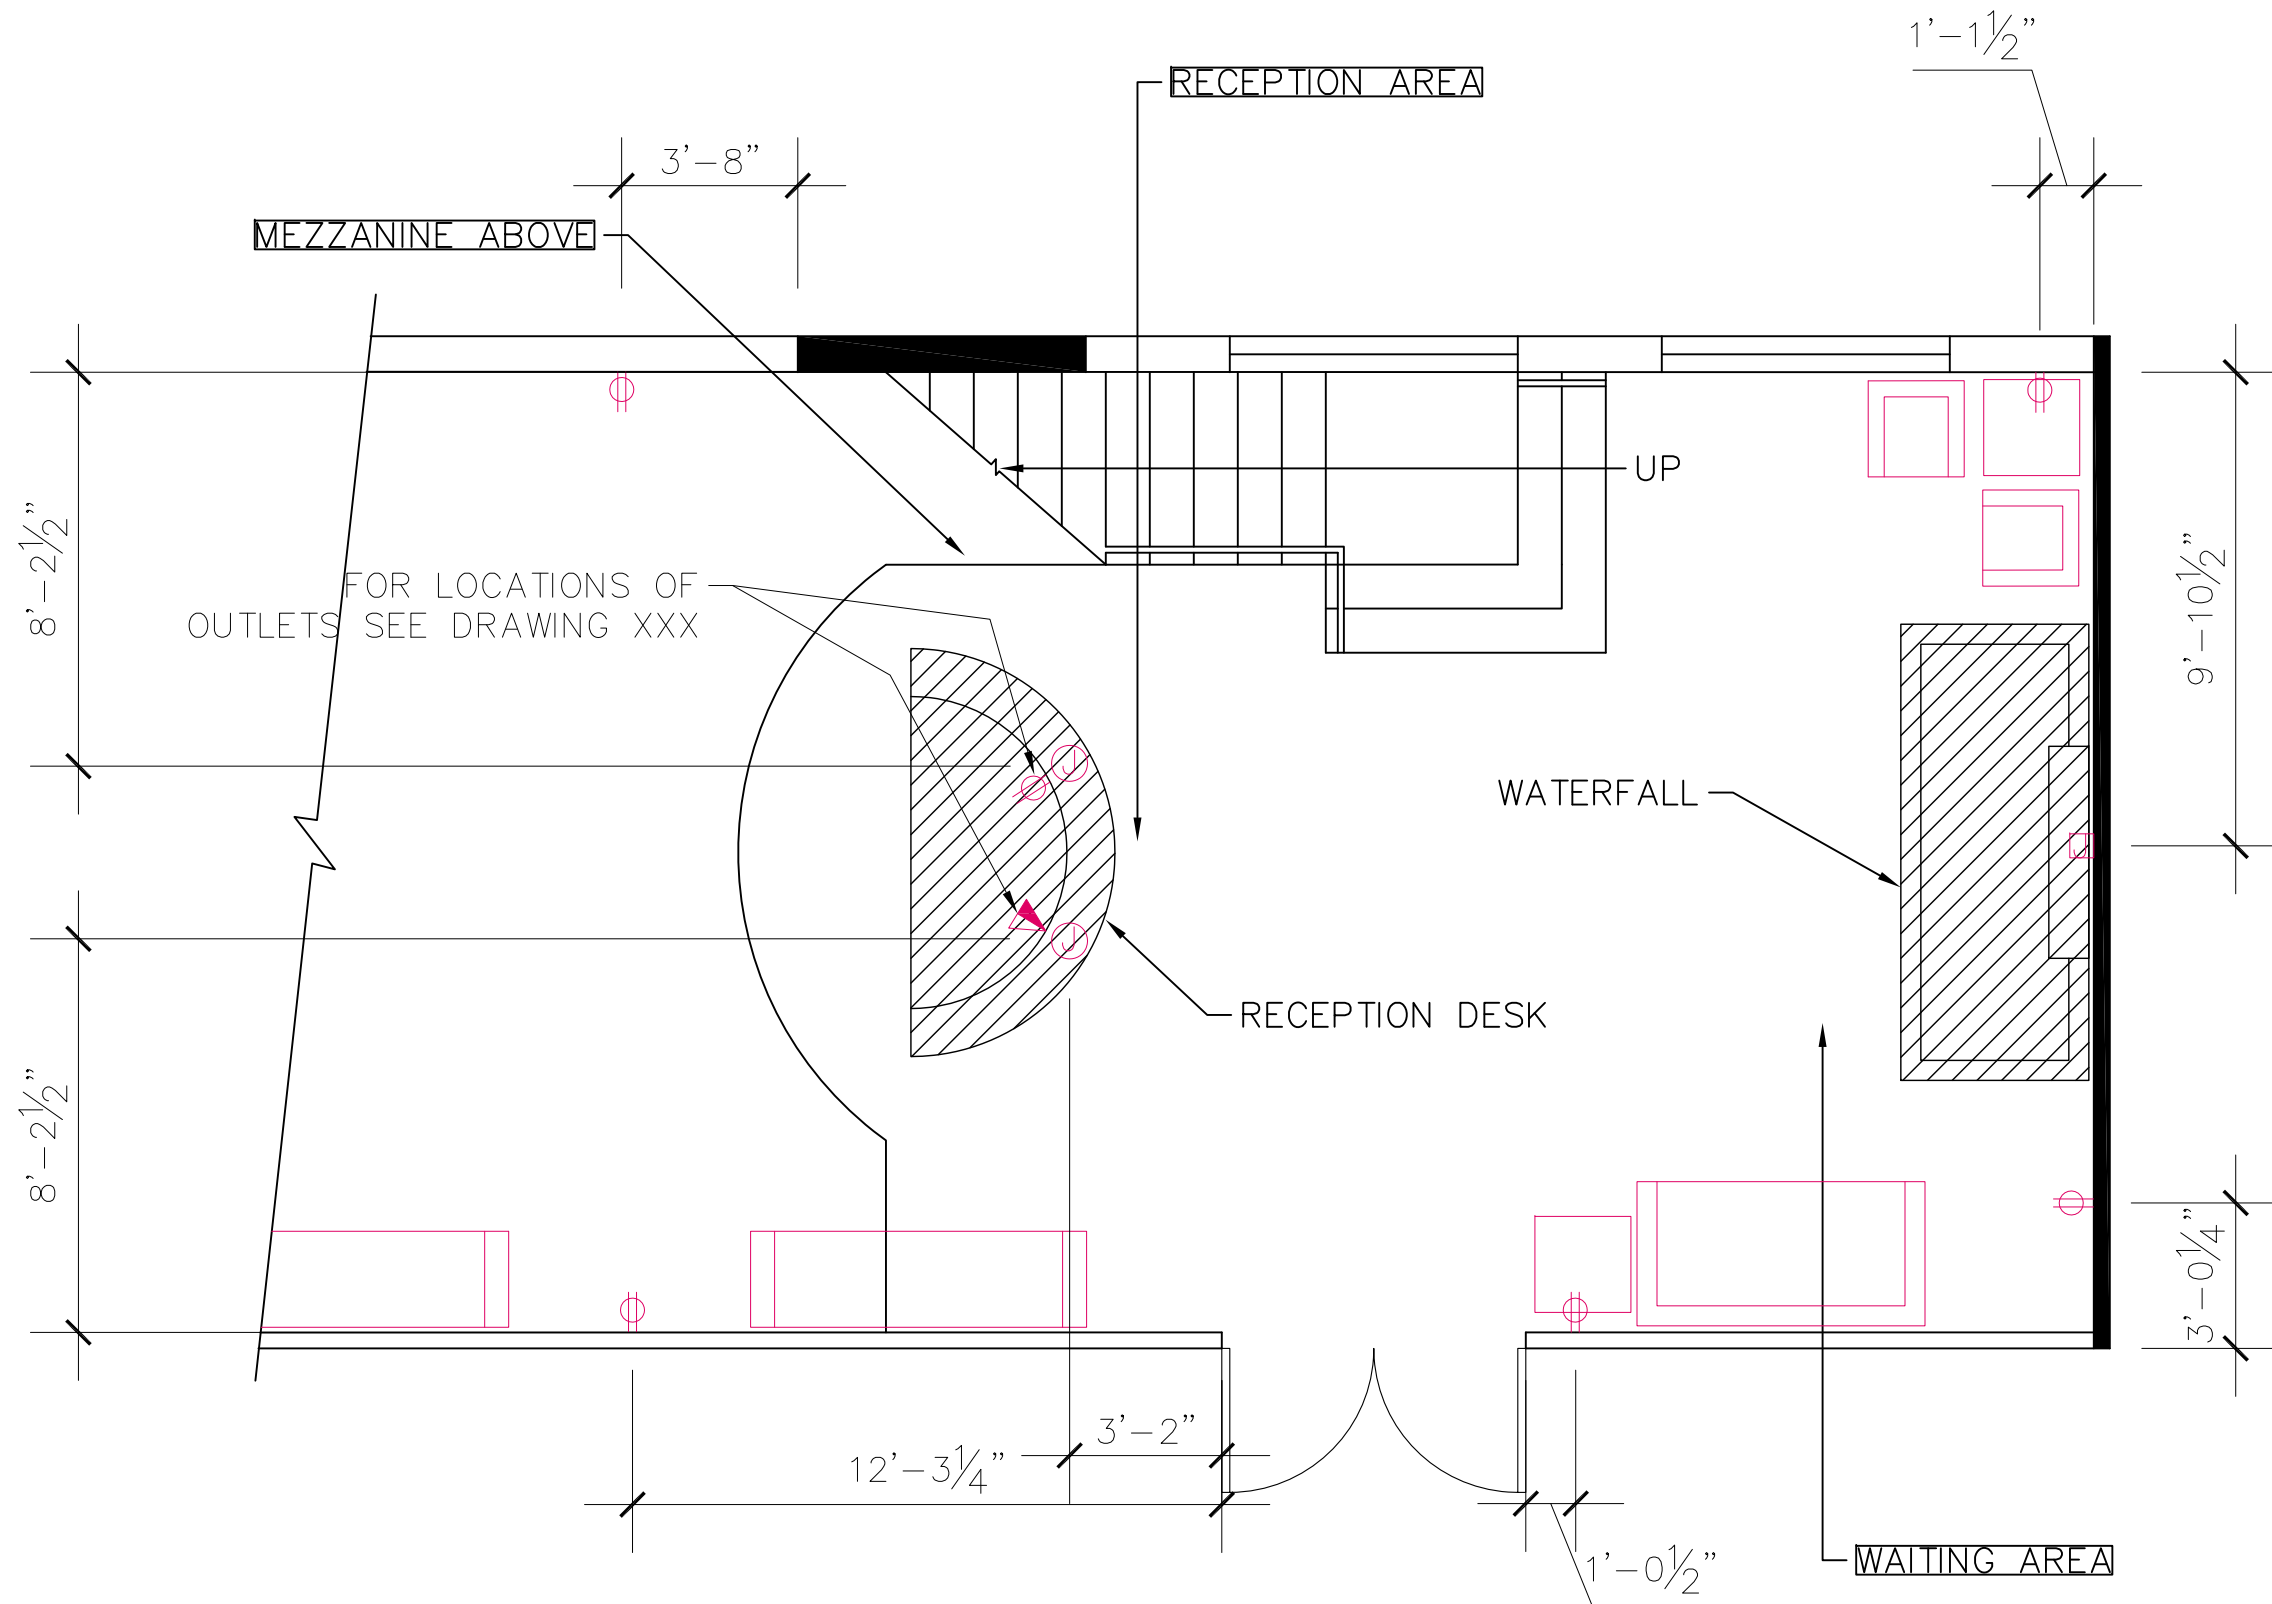

1 POWER AND TELECOM PLAN FIRST FLOOR
SCALE 1/4" = 1'

General Notes


POWER AND TELECOM PLAN FIRST FLOOR

No.	Revision/Issue	Date

Firm Name and Address
808 DESIGN
HONOLULU,
HAWAII

Project Name and Address
NAMASTE
YOGA STUDIO

<small>Project</small>	<small>Sheet</small>
<small>Date</small> 4-29-2014	3
<small>Scale</small> AS NOTED	

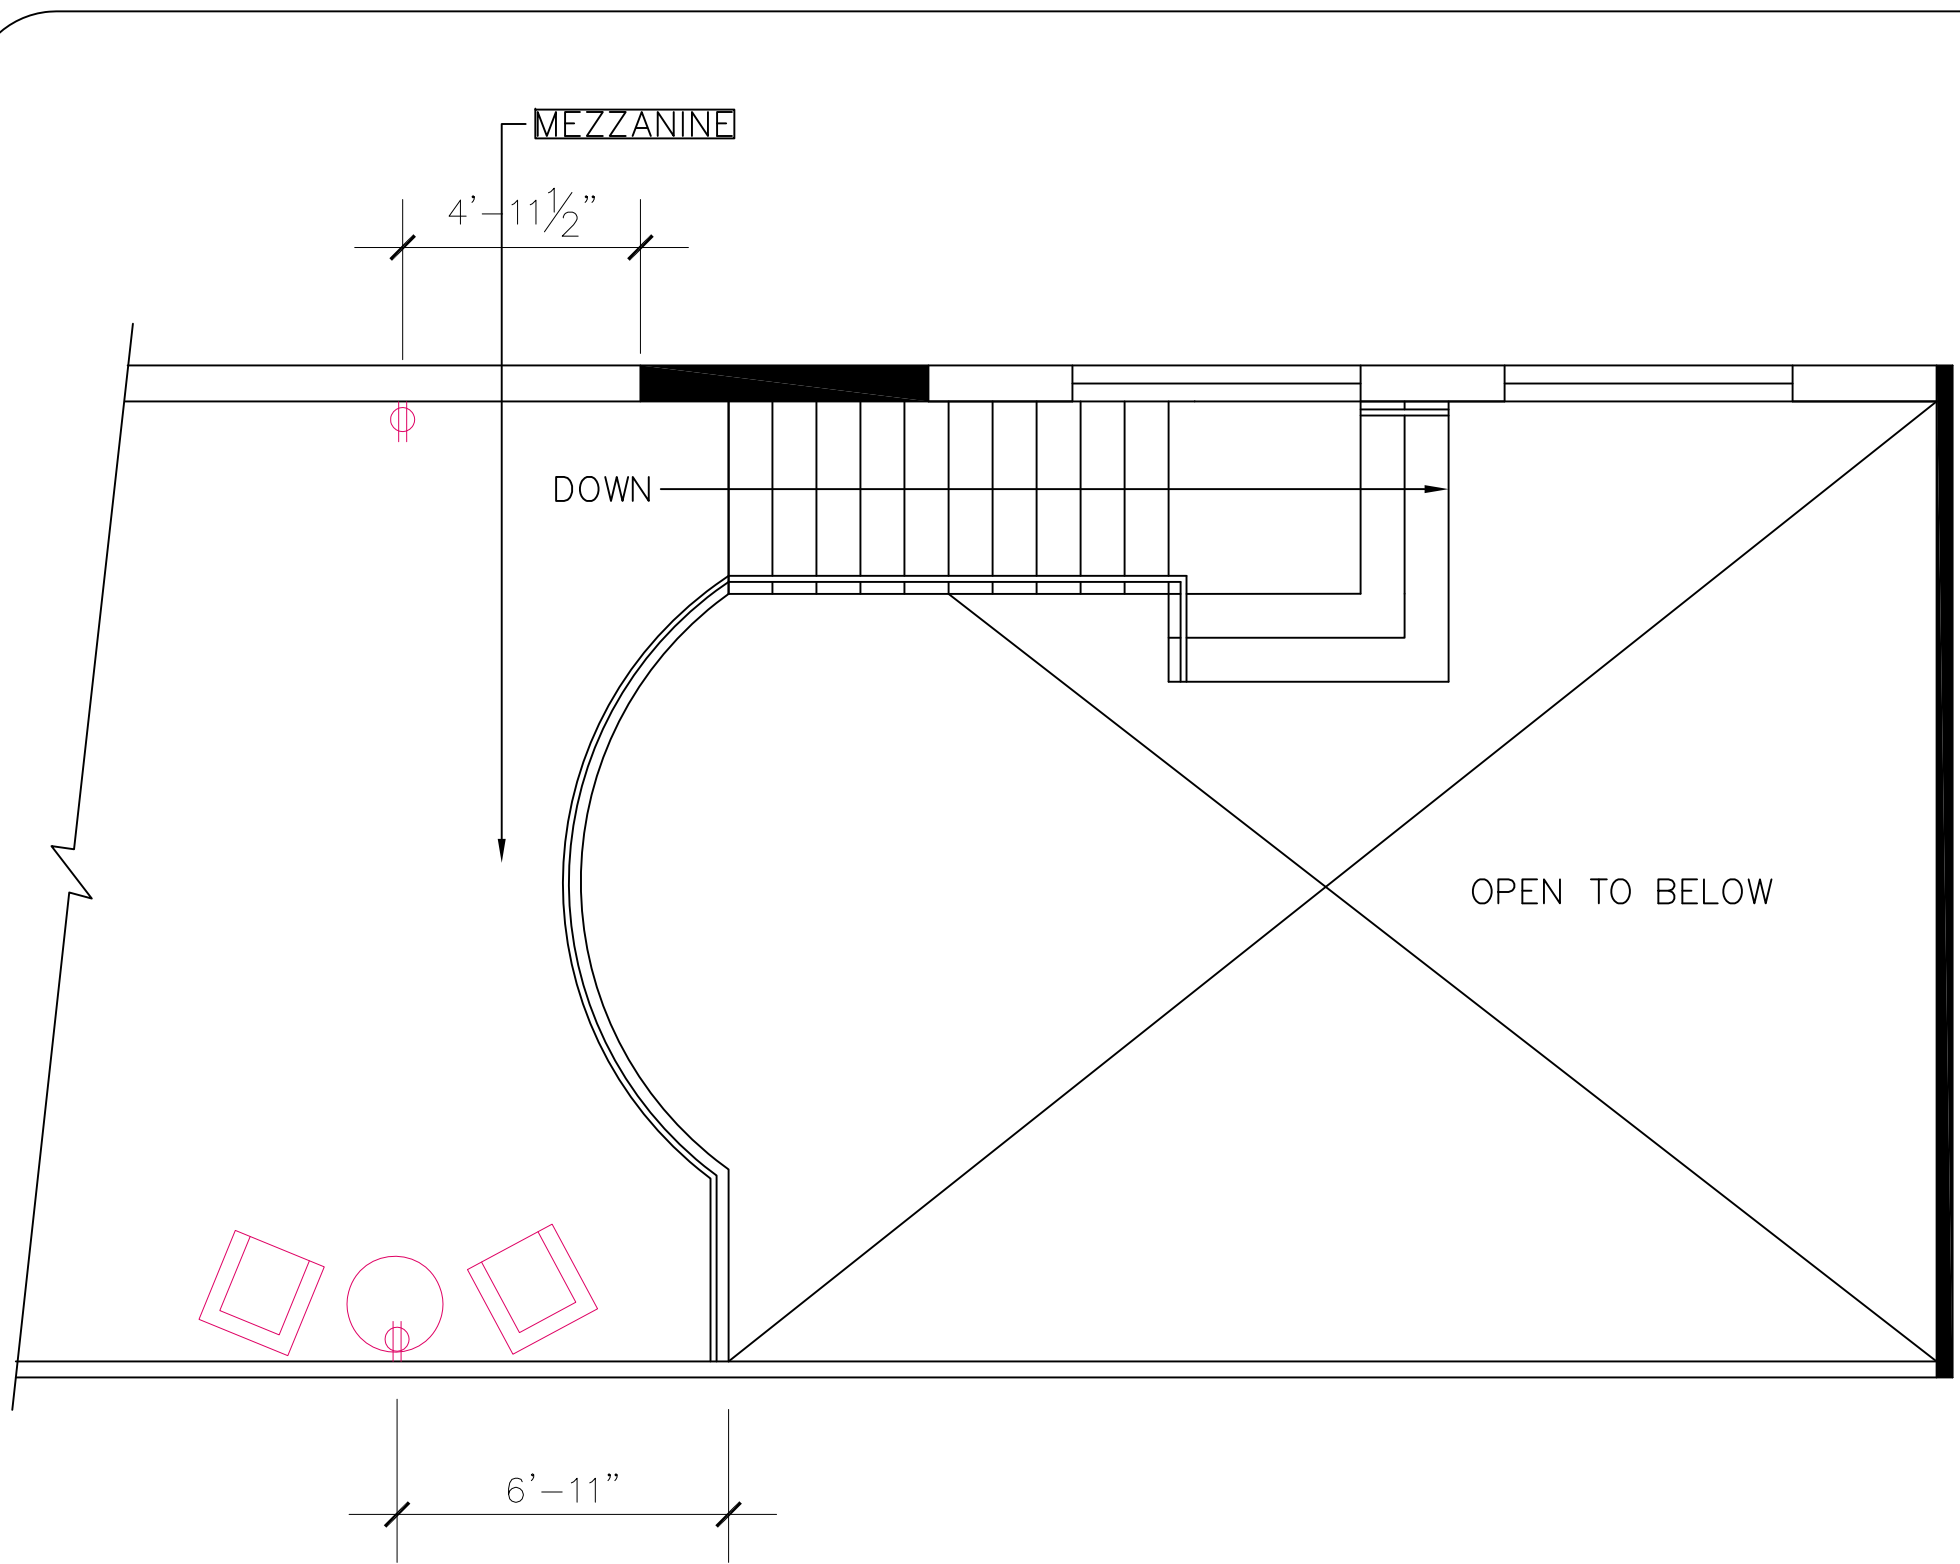

PT OUTLET SCHEDULE		
SYMBOL	DESCRIPTION	NOTES
Φ	DUPLEX OUTLET	
Ⓧ	JUNCTION BOX	FLOOR MOUNTED
Ⓧ	JUNCTION BOX	WALL MOUNTED
▲	TELECOM	

ALL OUTLETS 1'-6" AFF UNLESS OTHERWISE NOTED
 DIM. TO CENTERLINE OF SINGL OUTLET OR OUTLET CLUSTER

1 POWER AND TELECOM PLAN SECOND FLOOR
 SCALE 1/4" = 1'

General Notes

POWER AND TELECOM PLAN
SECOND FLOOR

No.	Revision/Issue	Date


Firm Name and Address

808 DESIGN
HONOLULU,
HAWAII

Project Name and Address

NAMASTE
YOGA STUDIO

Project	Sheet
Date	Date
Scale	Scale
AS NOTED	A3.2

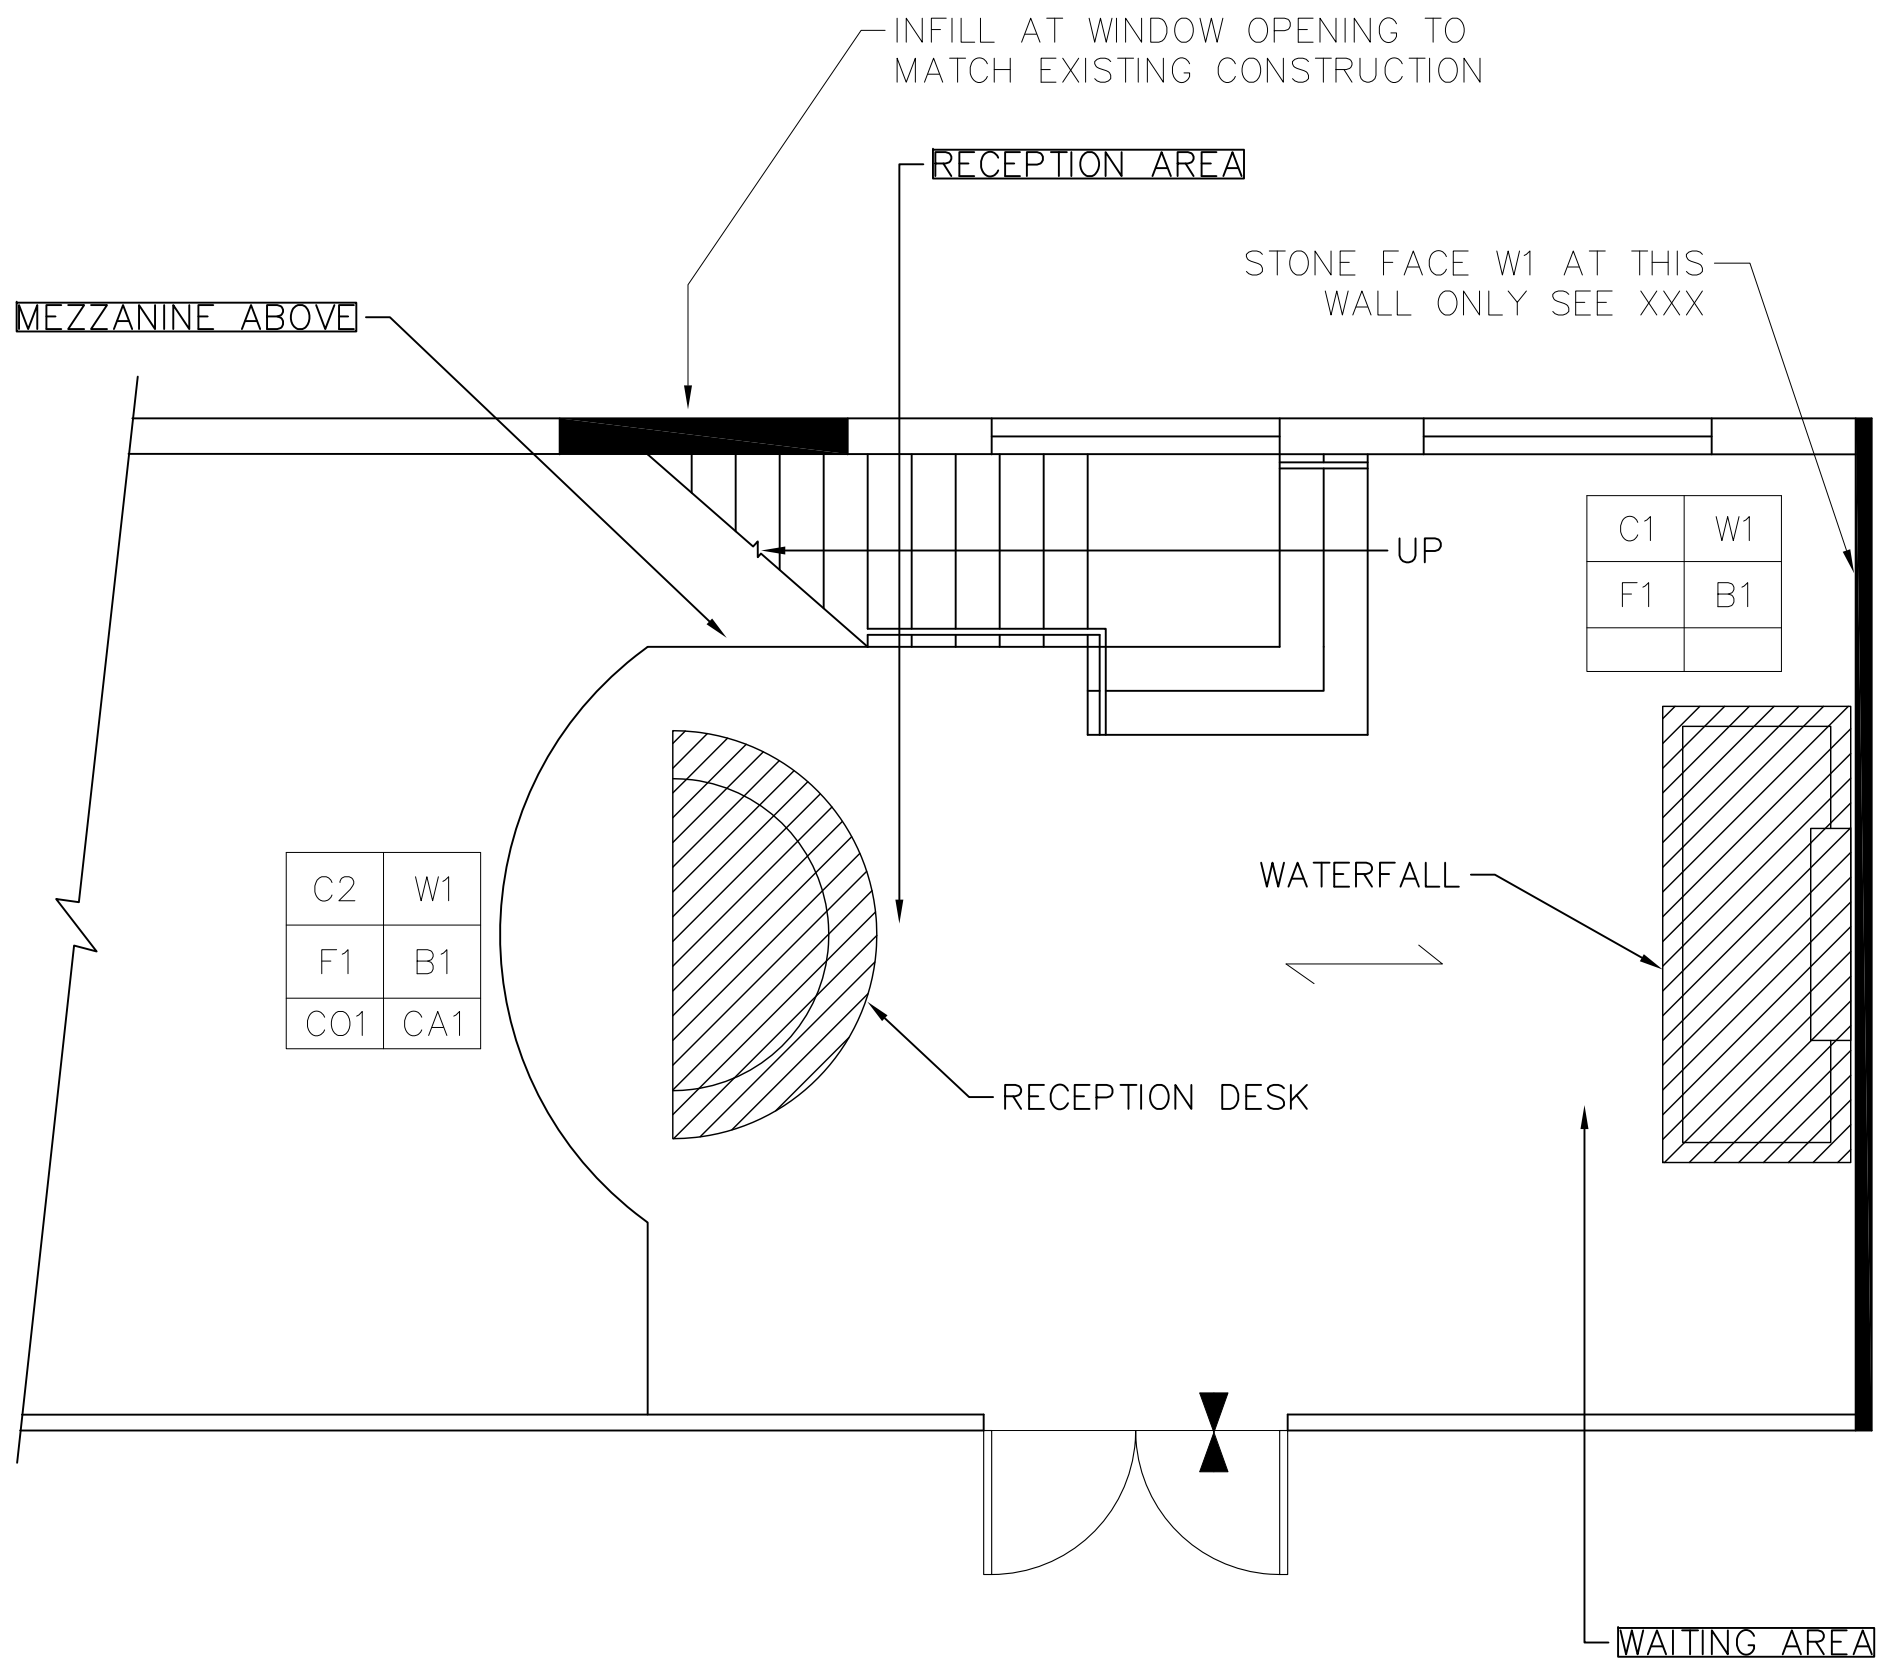

1 FINISH PLAN FIRST FLOOR
SCALE 1/4" = 1'

General Notes


FINISH PLAN
FIRST FLOOR

No.	Revision/Issue	Date

Firm Name and Address
808 DESIGN
HONOLULU,
HAWAII

Project Name and Address
NAMASTE
YOGA STUDIO

Project	Sheet
Date 4-29-2014	4
Scale AS NOTED	

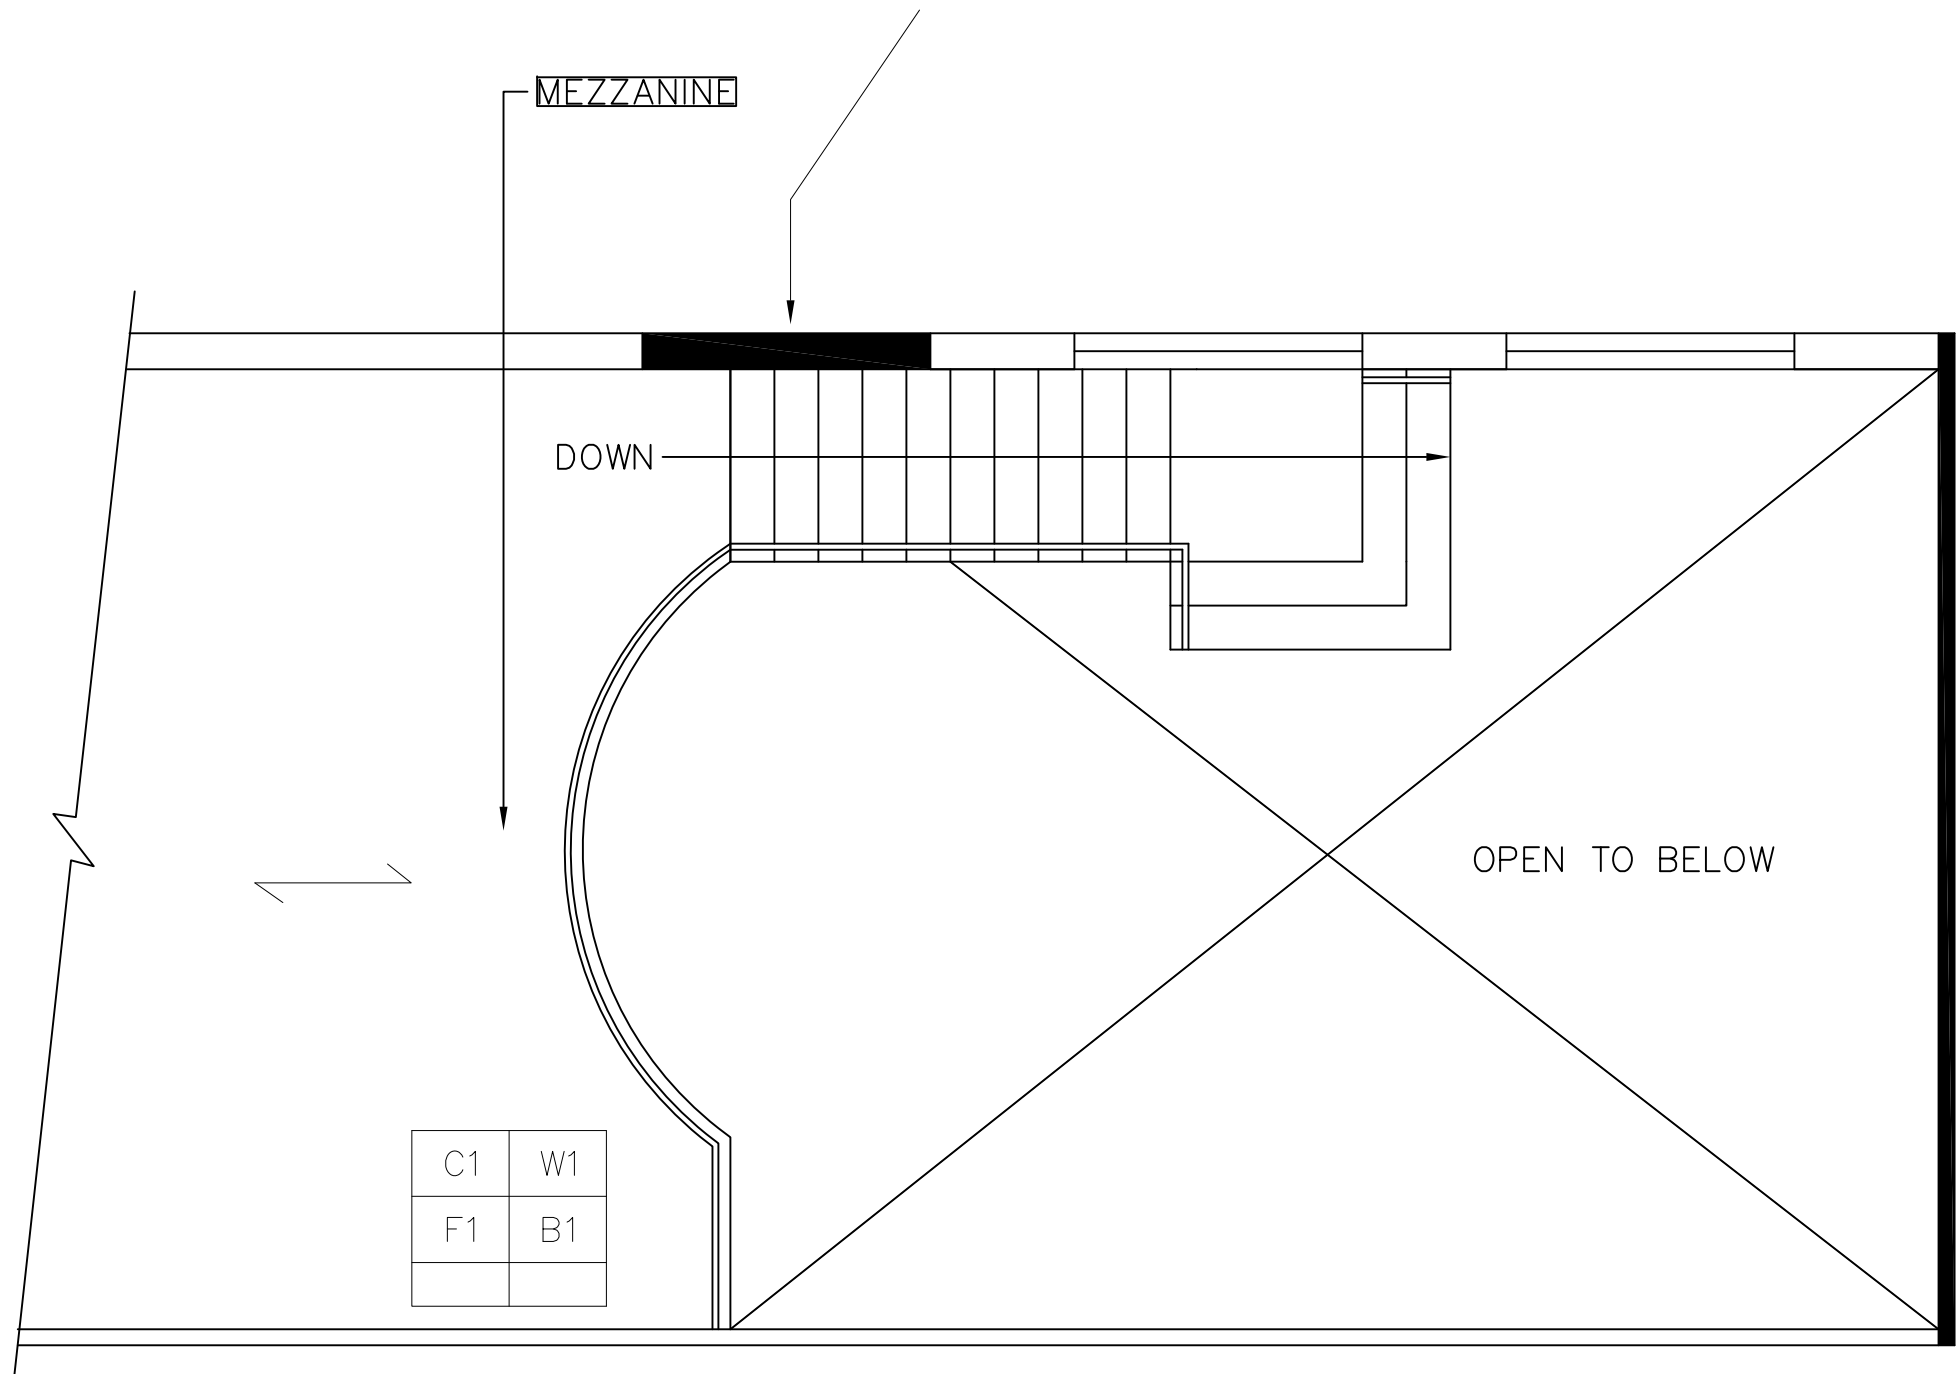

C1	W1
F1	B1

1 FINISH PLAN SECOND FLOOR
SCALE 1/4" = 1'

General Notes

FINISH PLAN
SECOND FLOOR

No.	Revision/Issue	Date

Firm Name and Address
808 DESIGN
HONOLULU,
HAWAII

Project Name and Address
NAMASTE
YOGA STUDIO

Project	Sheet
Date 4-29-2014	4.2
Scale AS NOTED	

General Notes

FINISH SCHEDULE

No.	Revision/Issue	Date


Firm Name and Address
 808 DESIGN
 HONOLULU,
 HAWAII

Project Name and Address
 NAMASTE
 YOGA STUDIO

Project	Sheet
Date 4-29-2014	4.3
Scale AS NOTED	

FINISH KEY	
CLG	WALL
FLR	BASE
CTR	CAB

FINISH SCHEDULE					
CODE	ITEM	MFR	SPEC #	COLOR/FINISH	NOTES
C1	CEILING	TBD	TBD	TBD	TBD
C2	MEZZANINE CEILING	TBD	TBD	TBD	TBD
F1	WOOD FLOOR	TBD	TBD	TBD	TBD
W1	PAINT	SHERWIN WILLIAMS	6122	CAMELBACK	
W2	STONE WALL	TBD	TBD	TBD	FOR STONE WALL SEE XXX
B1	WOOD BASE	TBD	TBD	TBD	TBD
CO1	COUNTERTOP	TBD	TBD	TBD	TBD
CA1	CABINET FACE	TBD	TBD	TBD	TBD

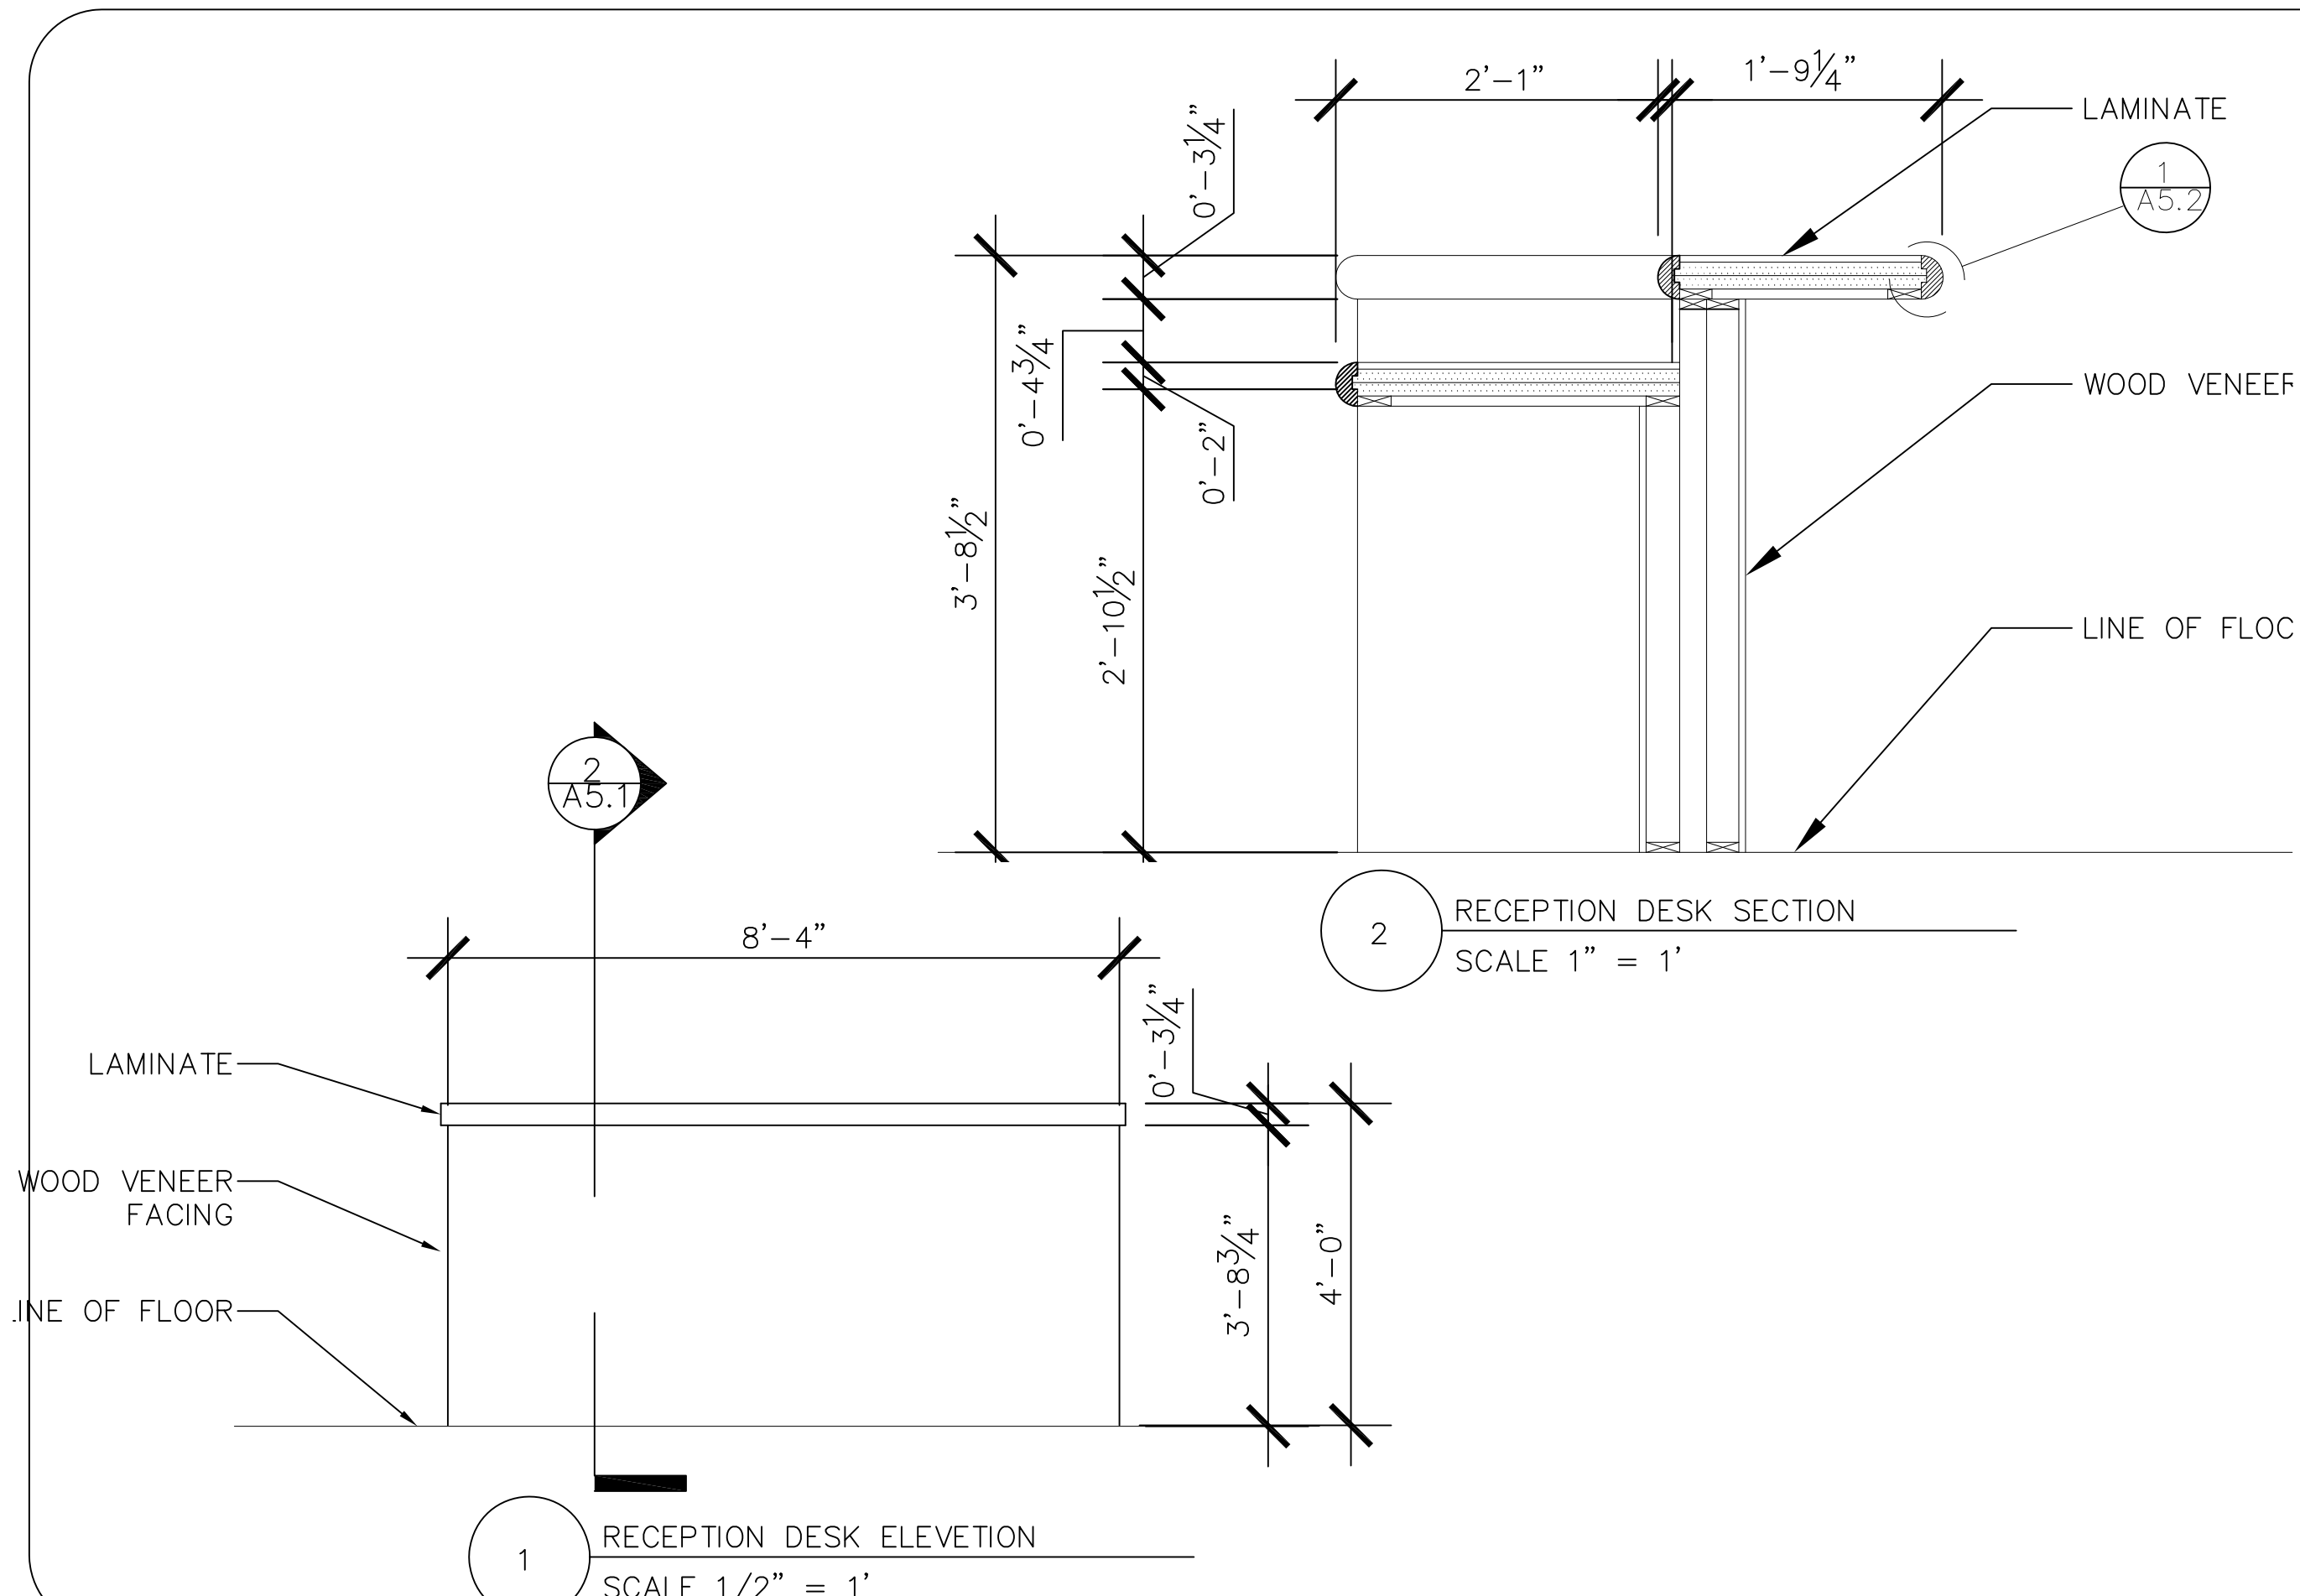

General Notes

ELEVATION AND SECTION DETAILS

No.	Revision/Issue	Date


Firm Name and Address

808 DESIGN
HONOLULU,
HAWAII

Project Name and Address

NAMASTE
YOGA STUDIO

Project	Sheet
Date 4-29-2014	A5.1
Scale AS NOTED	

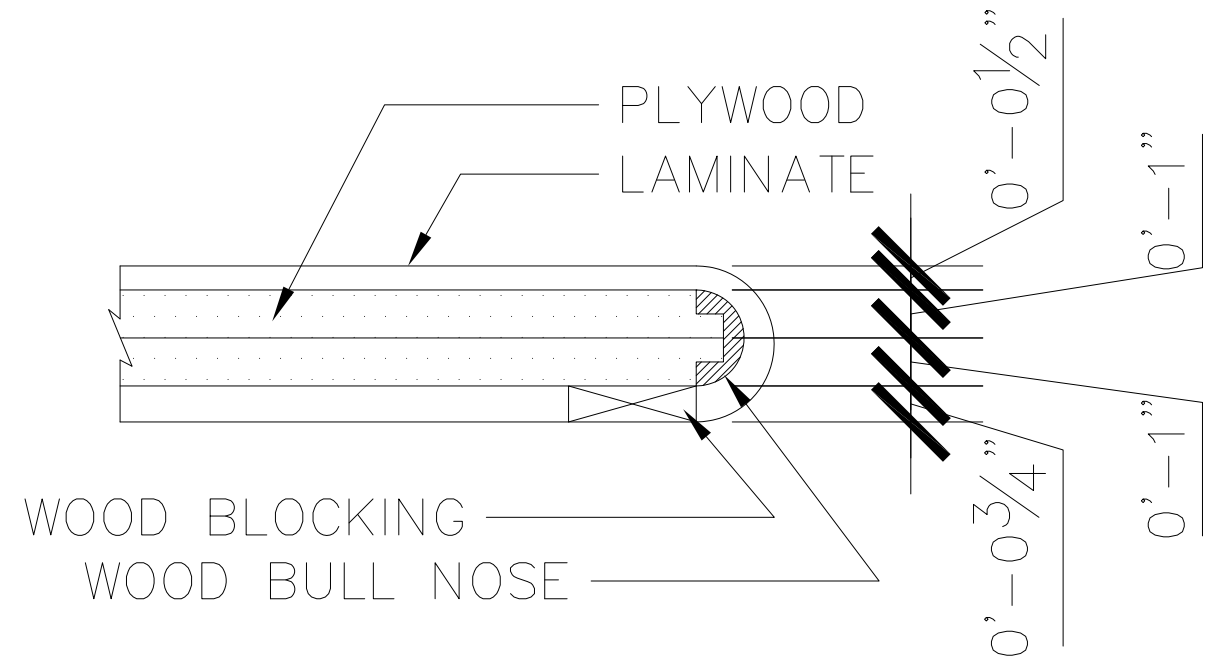

1 ENLARGED DETAIL
SCALE 3"=1'

General Notes



ENLARGED DETAIL

No.	Revision/Issue	Date

Firm Name and Address
808 DESIGN
HONOLULU,
HAWAII

Project Name and Address
NAMASTE
YOGA STUDIO

Project	Sheet
Date 4-29-2014	45.2
Scale AS NOTED	

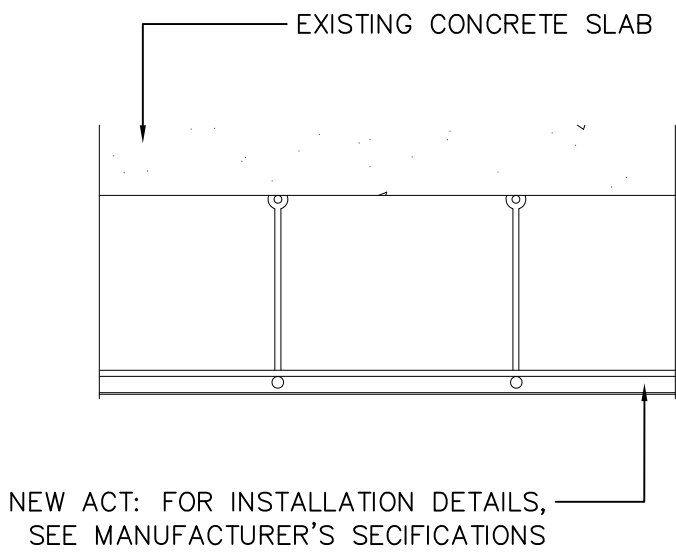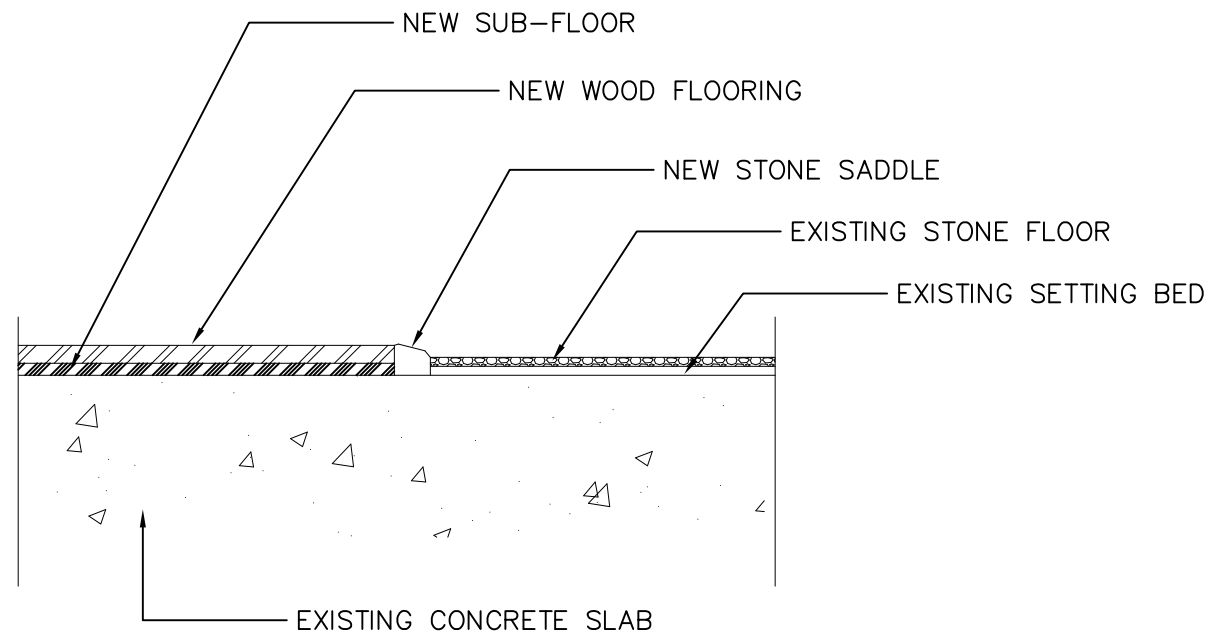

General Notes

CEILING AND FLOOR
DETAILS


No.	Revision/Issue	Date

Firm Name and Address

Project Name and Address

NAMASTE
YOGA STUDIO

Project	Sheet
Date	
Scale	

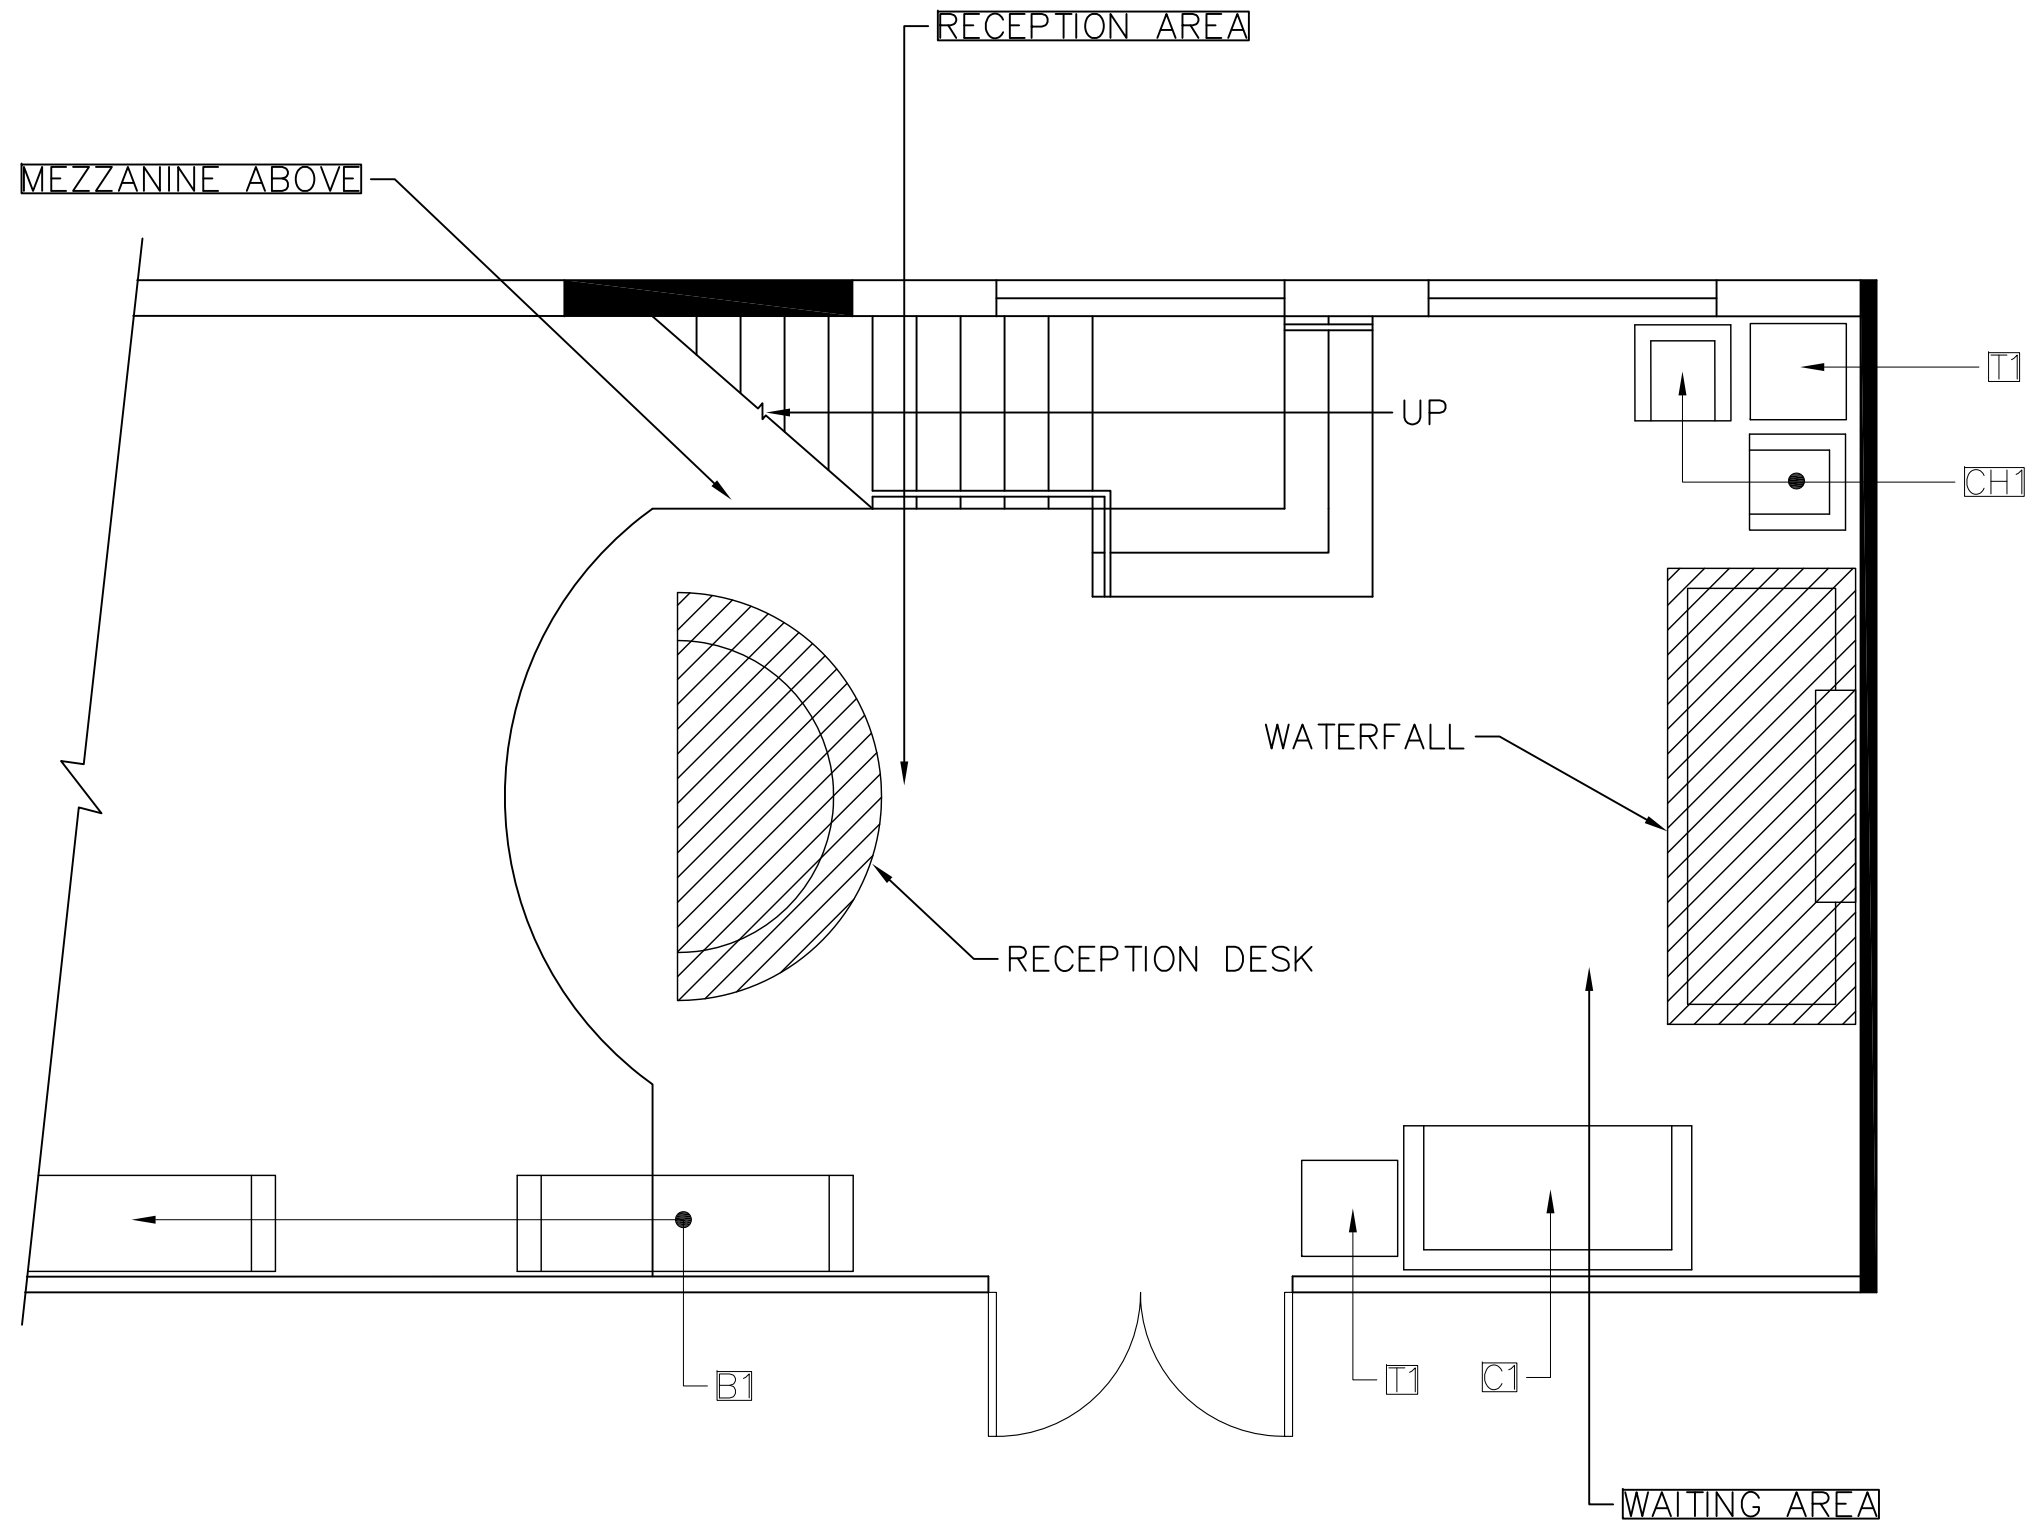

1 FURNITURE PLAN FIRST FLOOR
SCALE 1/4" = 1'

General Notes

FURNITURE PLAN FIRST FLOOR

No.	Revision/Issue	Date


Firm Name and Address

808 DESIGN
HONOLULU,
HAWAII

Project Name and Address

NAMASTE
YOGA STUDIO

Project	Sheet
Date	1 . 1
Scale	AS NOTED

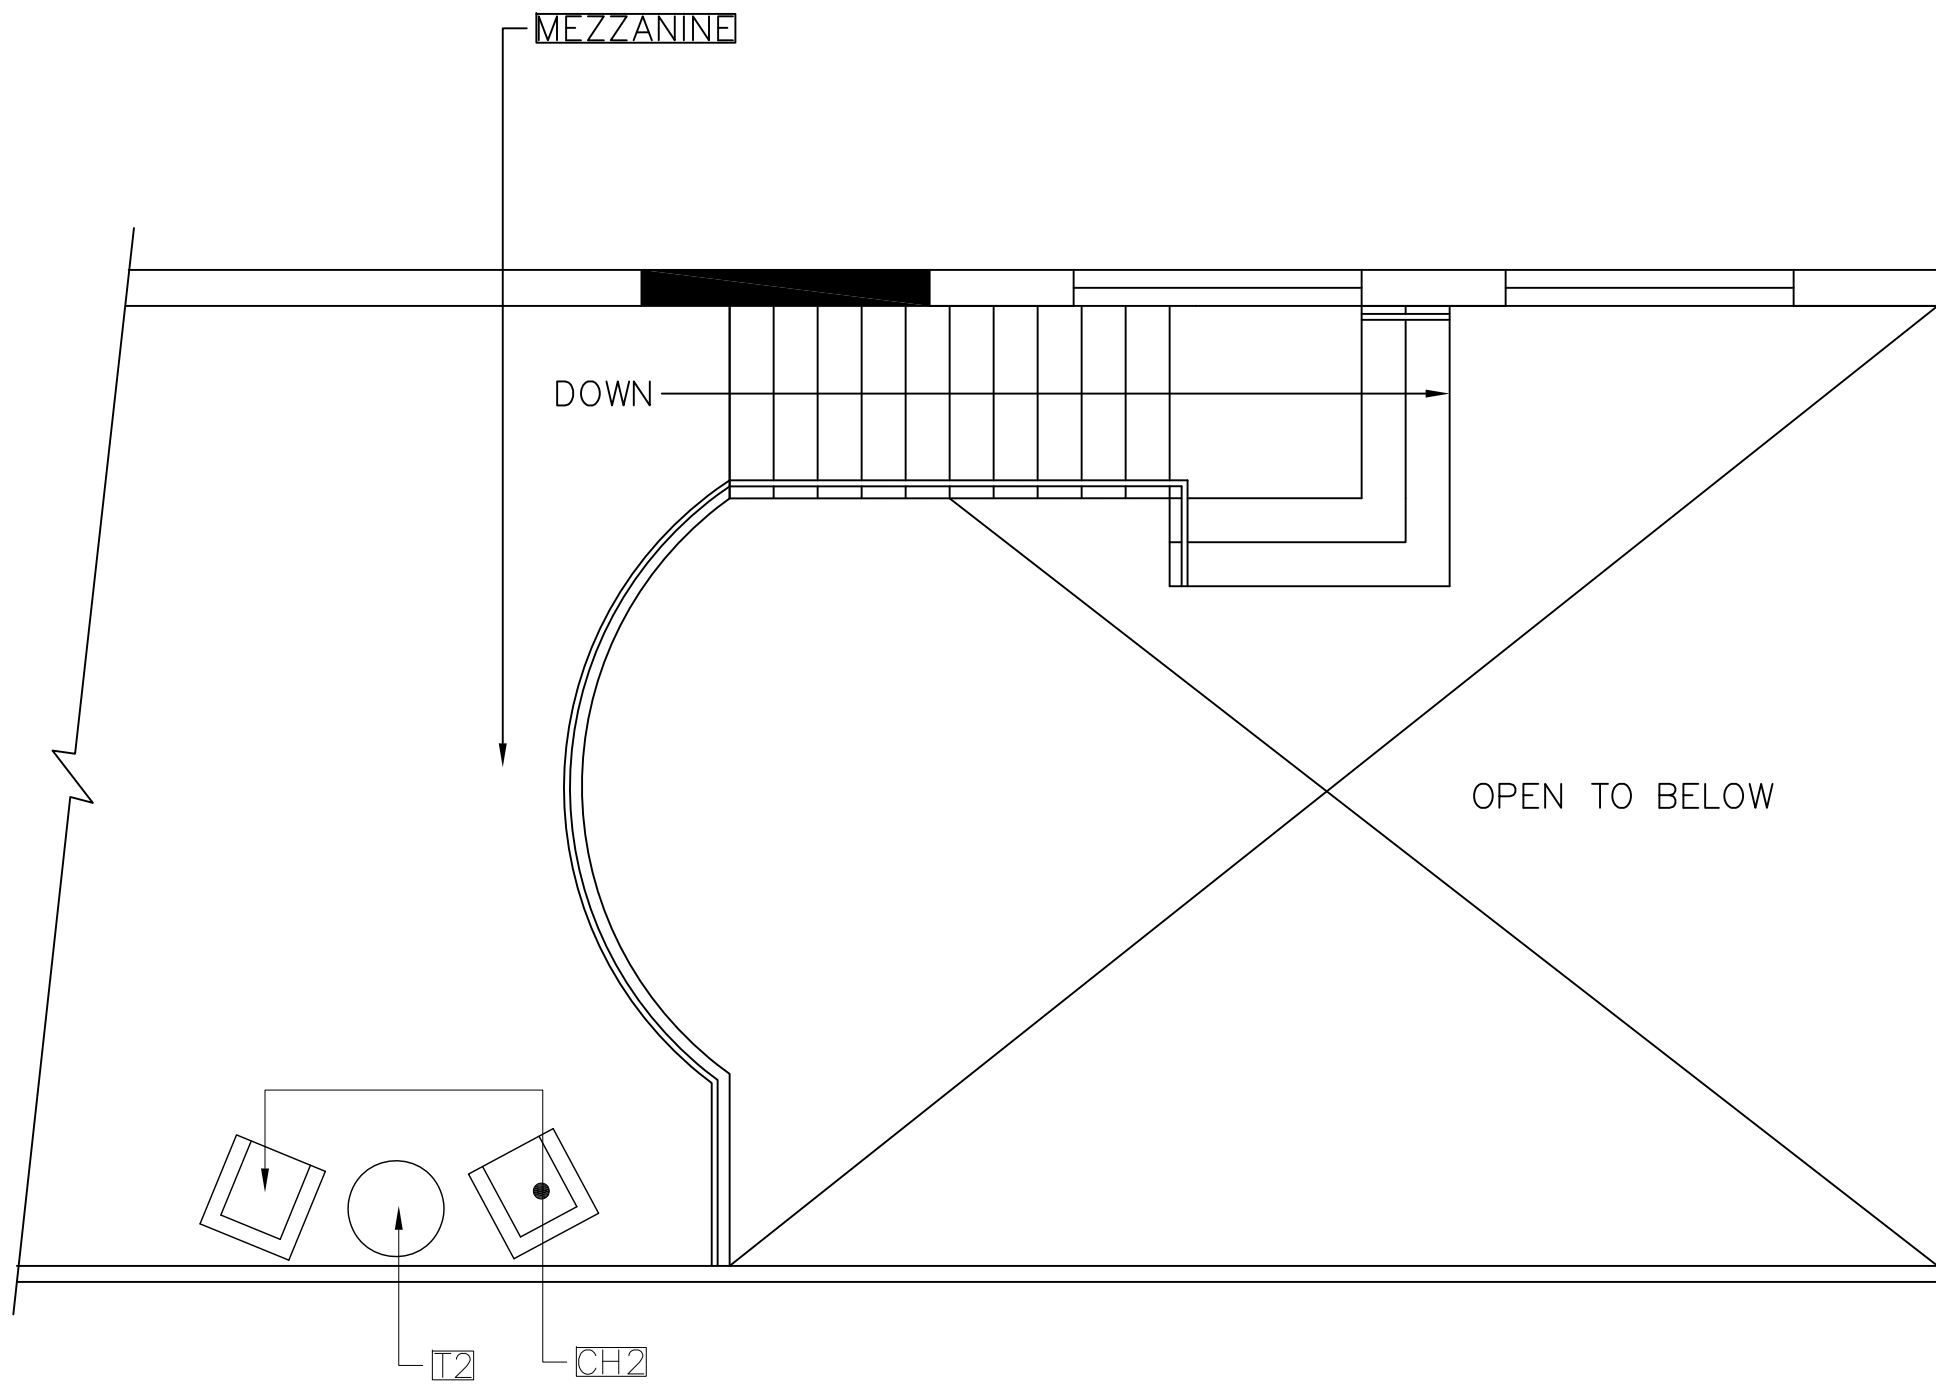

1 FURNITURE PLAN SECOND FLOOR
SCALE 1/4" = 1'

General Notes

FURNITURE PLAN
SECOND FLOOR

No.	Revision/Issue	Date

Firm Name and Address
808 DESIGN
HONOLULU,
HAWAII

Project Name and Address
NAMASTE
YOGA STUDIO

Project	Sheet
Date 4-29-2014	51.2
Scale AS NOTED	

FURNITURE SCHEDULE

CODE	ITEM	MFR	MODEL #	DIMENSIONS	NOTES
B1	BENCH	RESTORATION HARDWARE	SORENSEN	72WX31DX27H	
CH1	CHAIR 1	TBD	TBD	TBD	
CH2	CHAIR 2	TBD	TBD	TBD	
C1	COUCH 1	TBD	TBD	TBD	
T1	TABLE 1	TBD	TBD	TBD	
T2	TABLE 2	TBD	TBD	TBD	

General Notes

FURNITURE SCHEDULE

No.	Revision/Issue	Date

Firm Name and Address
 808 DESIGN
 HONOLULU,
 HAWAII

Project Name and Address
 NAMASTE
 YOGA STUDIO

Project	Sheet
Date 4-29-2014	1 of 3
Scale AS NOTED	