


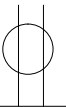











POWER AND TELECOM SYMBOL SCHEDULE		
SYMBOL	DESCRIPTION	NOTES
	DUPLEX OUTLET	ALL OUTLETS MTD 1'-6" AFF U.O.N 1'0" PROJECTION FROM WALL
	DUPLEX FLOOR OUTLET	
	TV CABLE OUTLET	
	TELEPHONE/ DATA	
	JUNCTION BOX	

RCP SYMBOL SCHEDULE				
SYMBOL	DESCRIPTION	SPEC	DM	NOTES
	RECESSED LIGHTS		9" DIAMETER	CENTERED IN ACT WHEN APPLIES
	CEILING FAN W/ SCONCE LIGHT		1'-2" DIAMETER	
	CHANDELIER		2'-0" DIAMETER	
	EXIT SIGN		2X2	
	LIGHT SWITCH		2X2	
	3-WAY LIGHT SWITCH		2X2	
	ACOUSTICAL TILE		2X2	

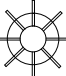FURNITURE SYMBOL SCHEDULE				
CODE	DESCRIPTION	SPEC	DIMENSION	NOTES
T1	ROUND DECORATIVE TABLE		36" DIA X 30" H	
T2	ROUND DECORATIVE TABLE		20" DIA X 30" H	
T3	OVAL DECORATIVE TABLE		34" L X 25" W X 30" H	
T4	ROUND DECORATIVE TABLE		36" DIA X 30" H	
C1	OVERSIZED BEAN BAG CHAIR		48" D X 48" W X 24" H	
C2	CHAISE LOUNGE		61" D X 27" W X 39" H	
C3	WING BACK STYLE CHAIR		36" W X 36" D X 38" H	
B1	SMALL BOOKCASE FOR READING NOOK		22" L X 12" D X 48" H	
R1	DECORATIVE AREA RUG		60" L X 54" W	
R2	DECORATIVE AREA RUG		120" L X 96" W	

General Notes		
No.	Revision/Issue	Date
Firm Name and Address		
LEAH WOODLIEF		
Project Name and Address		
IDSN 2281 RECEPTION		
Project	Sheet	
Date	A 0.1	
Scale		
SEE DWG		

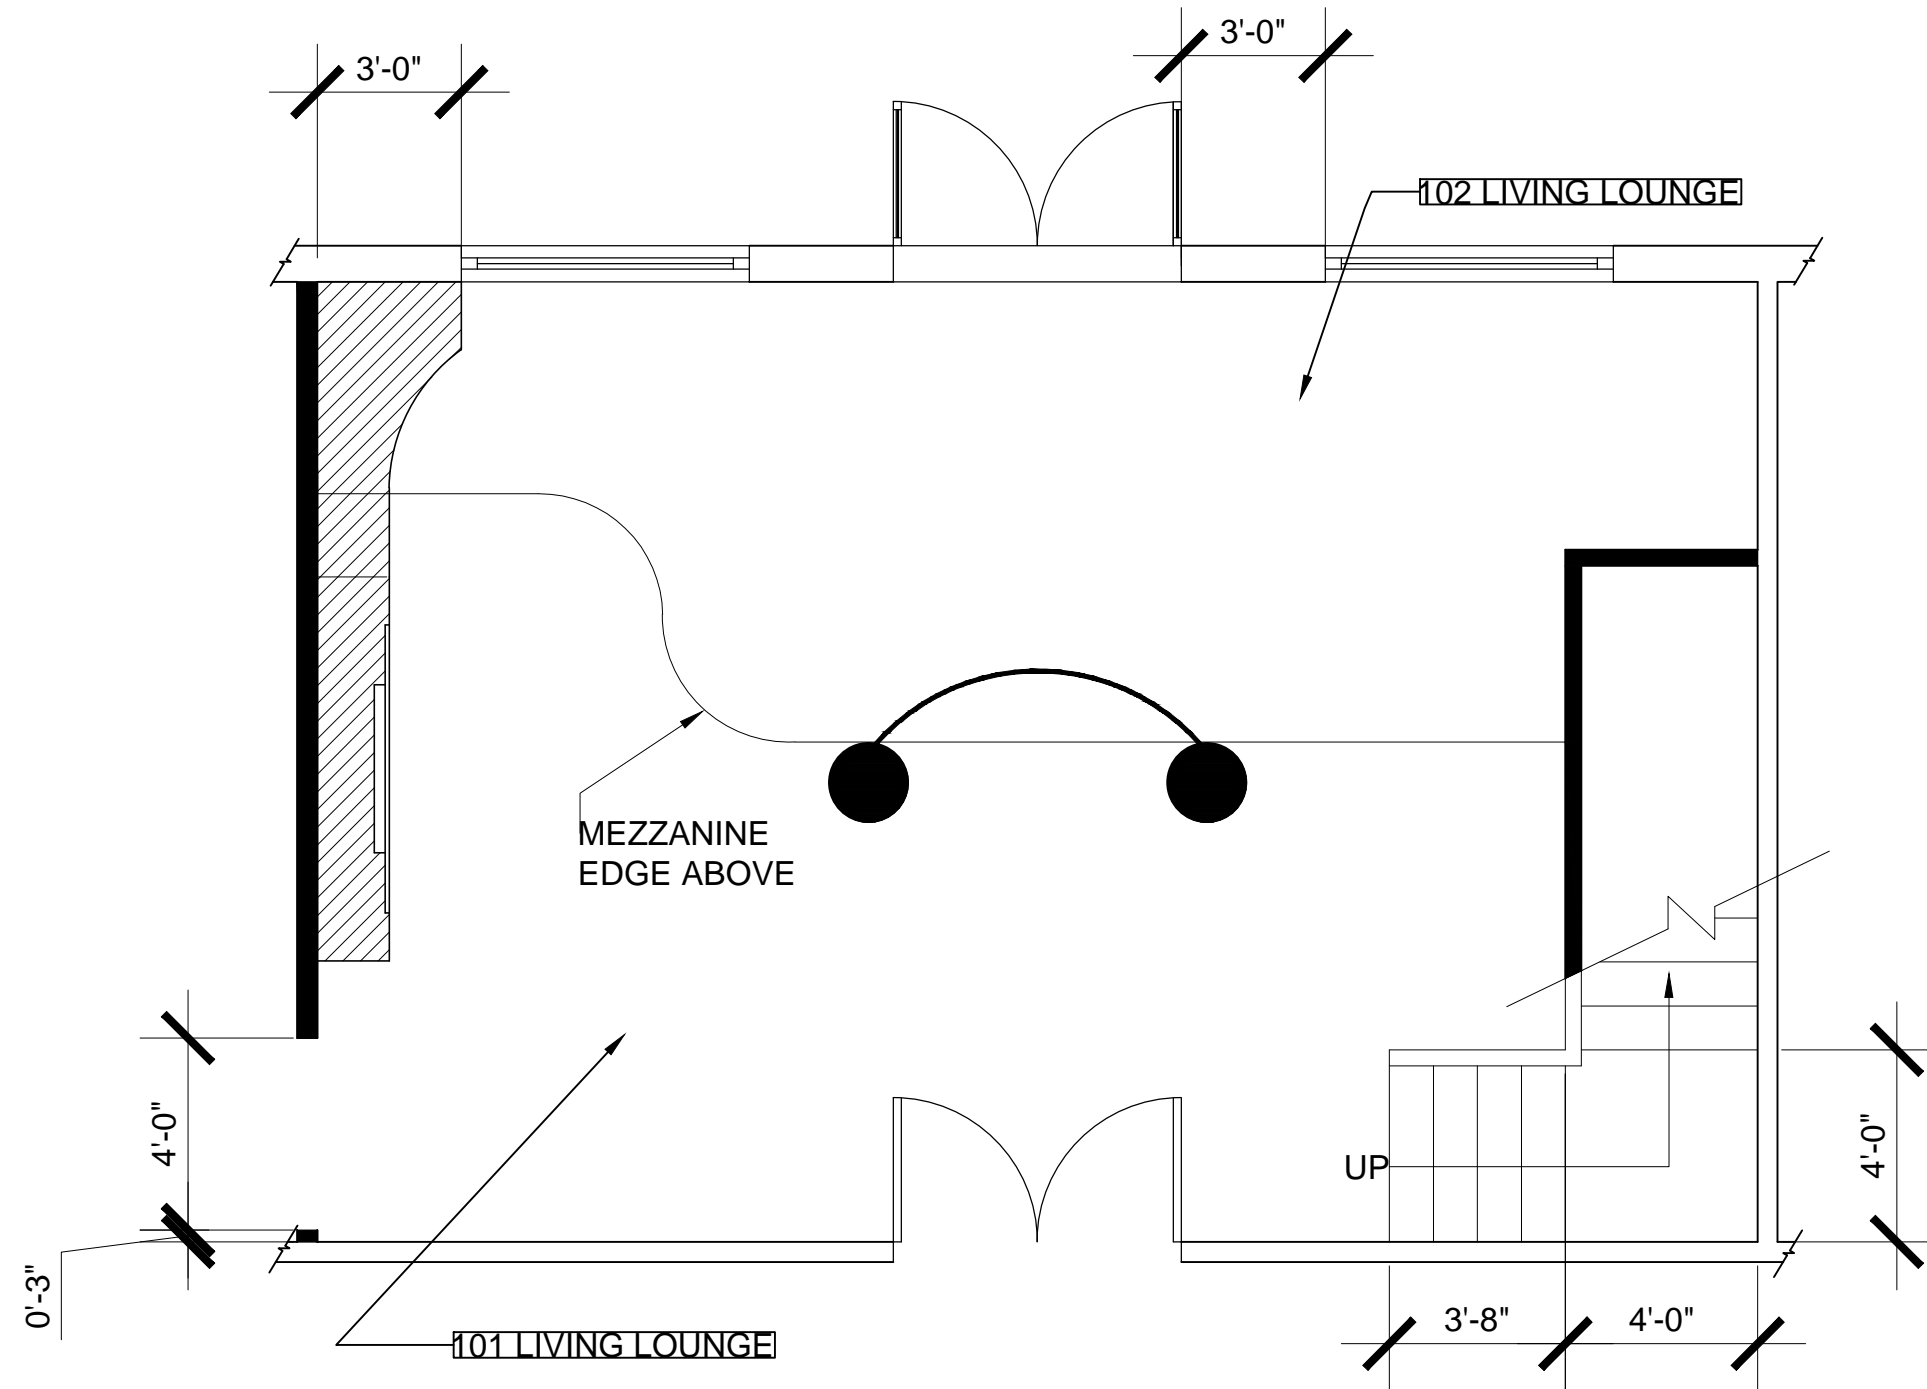

1 PARTITION PLAN FIRST FLOOR
SCALE $\frac{1}{4}'' = 1'-0''$


General Notes

No.	Revision/Issue	Date

Firm Name and Address
LEAH WOODLIEF

Project Name and Address
IDSN 2281
RECEPTION

Project	Sheet
Date	A 1.1
Scale	SEE DWG

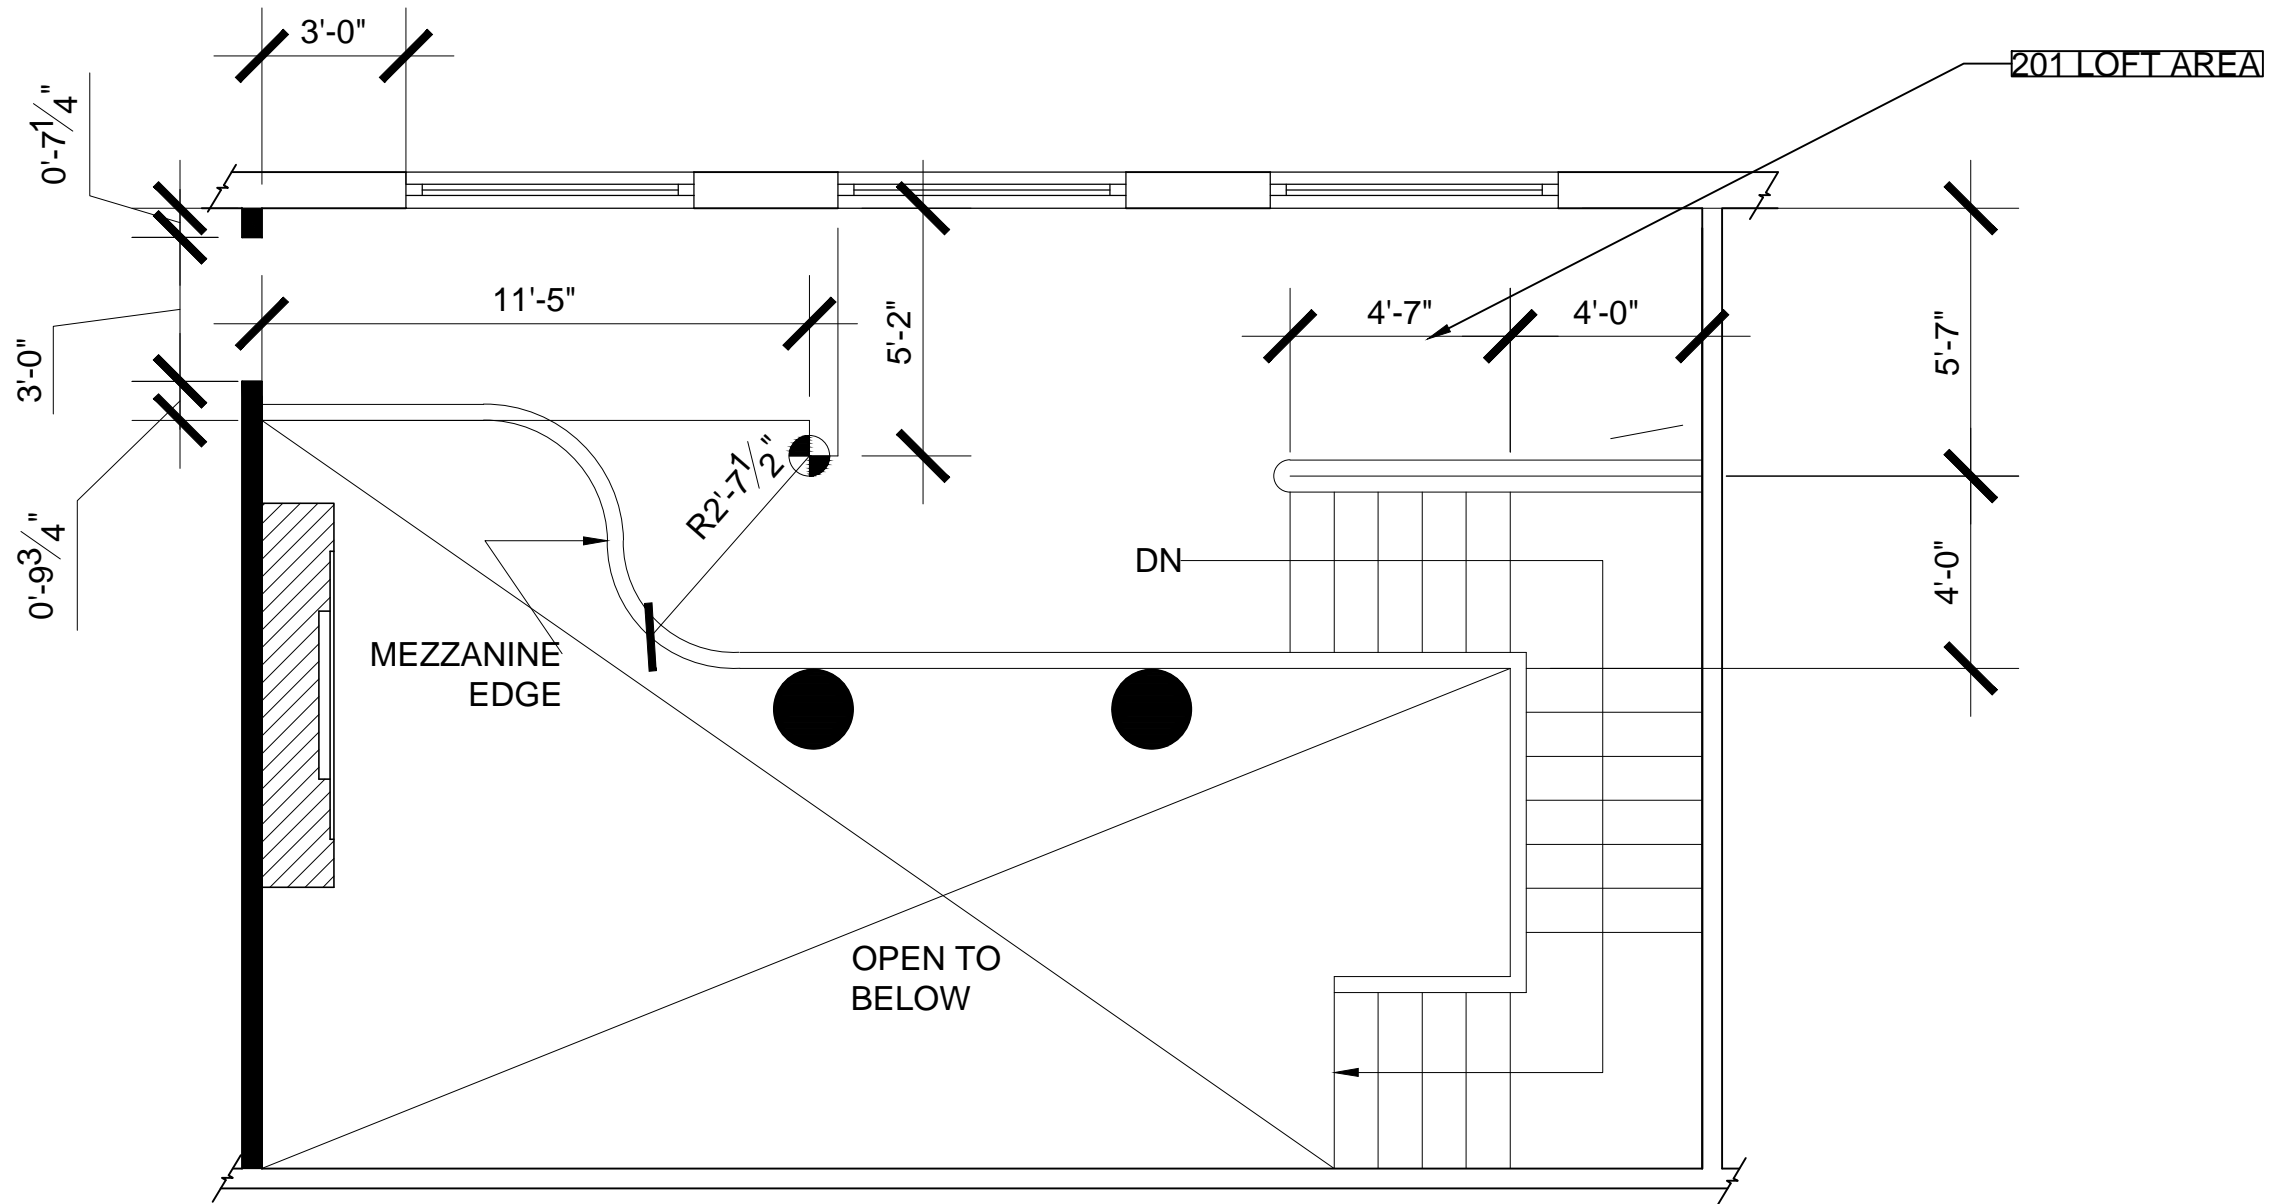

1 PARTITION PLAN SECOND FLOOR
SCALE 1/4" = 1'-0"


General Notes

No.	Revision/Issue	Date

Firm Name and Address
**LEAH
WOODLIEF**

Project Name and Address
**IDSN 2281
RECEPTION**

Project	Sheet
Date	A 1.2
Scale	SEE DWG

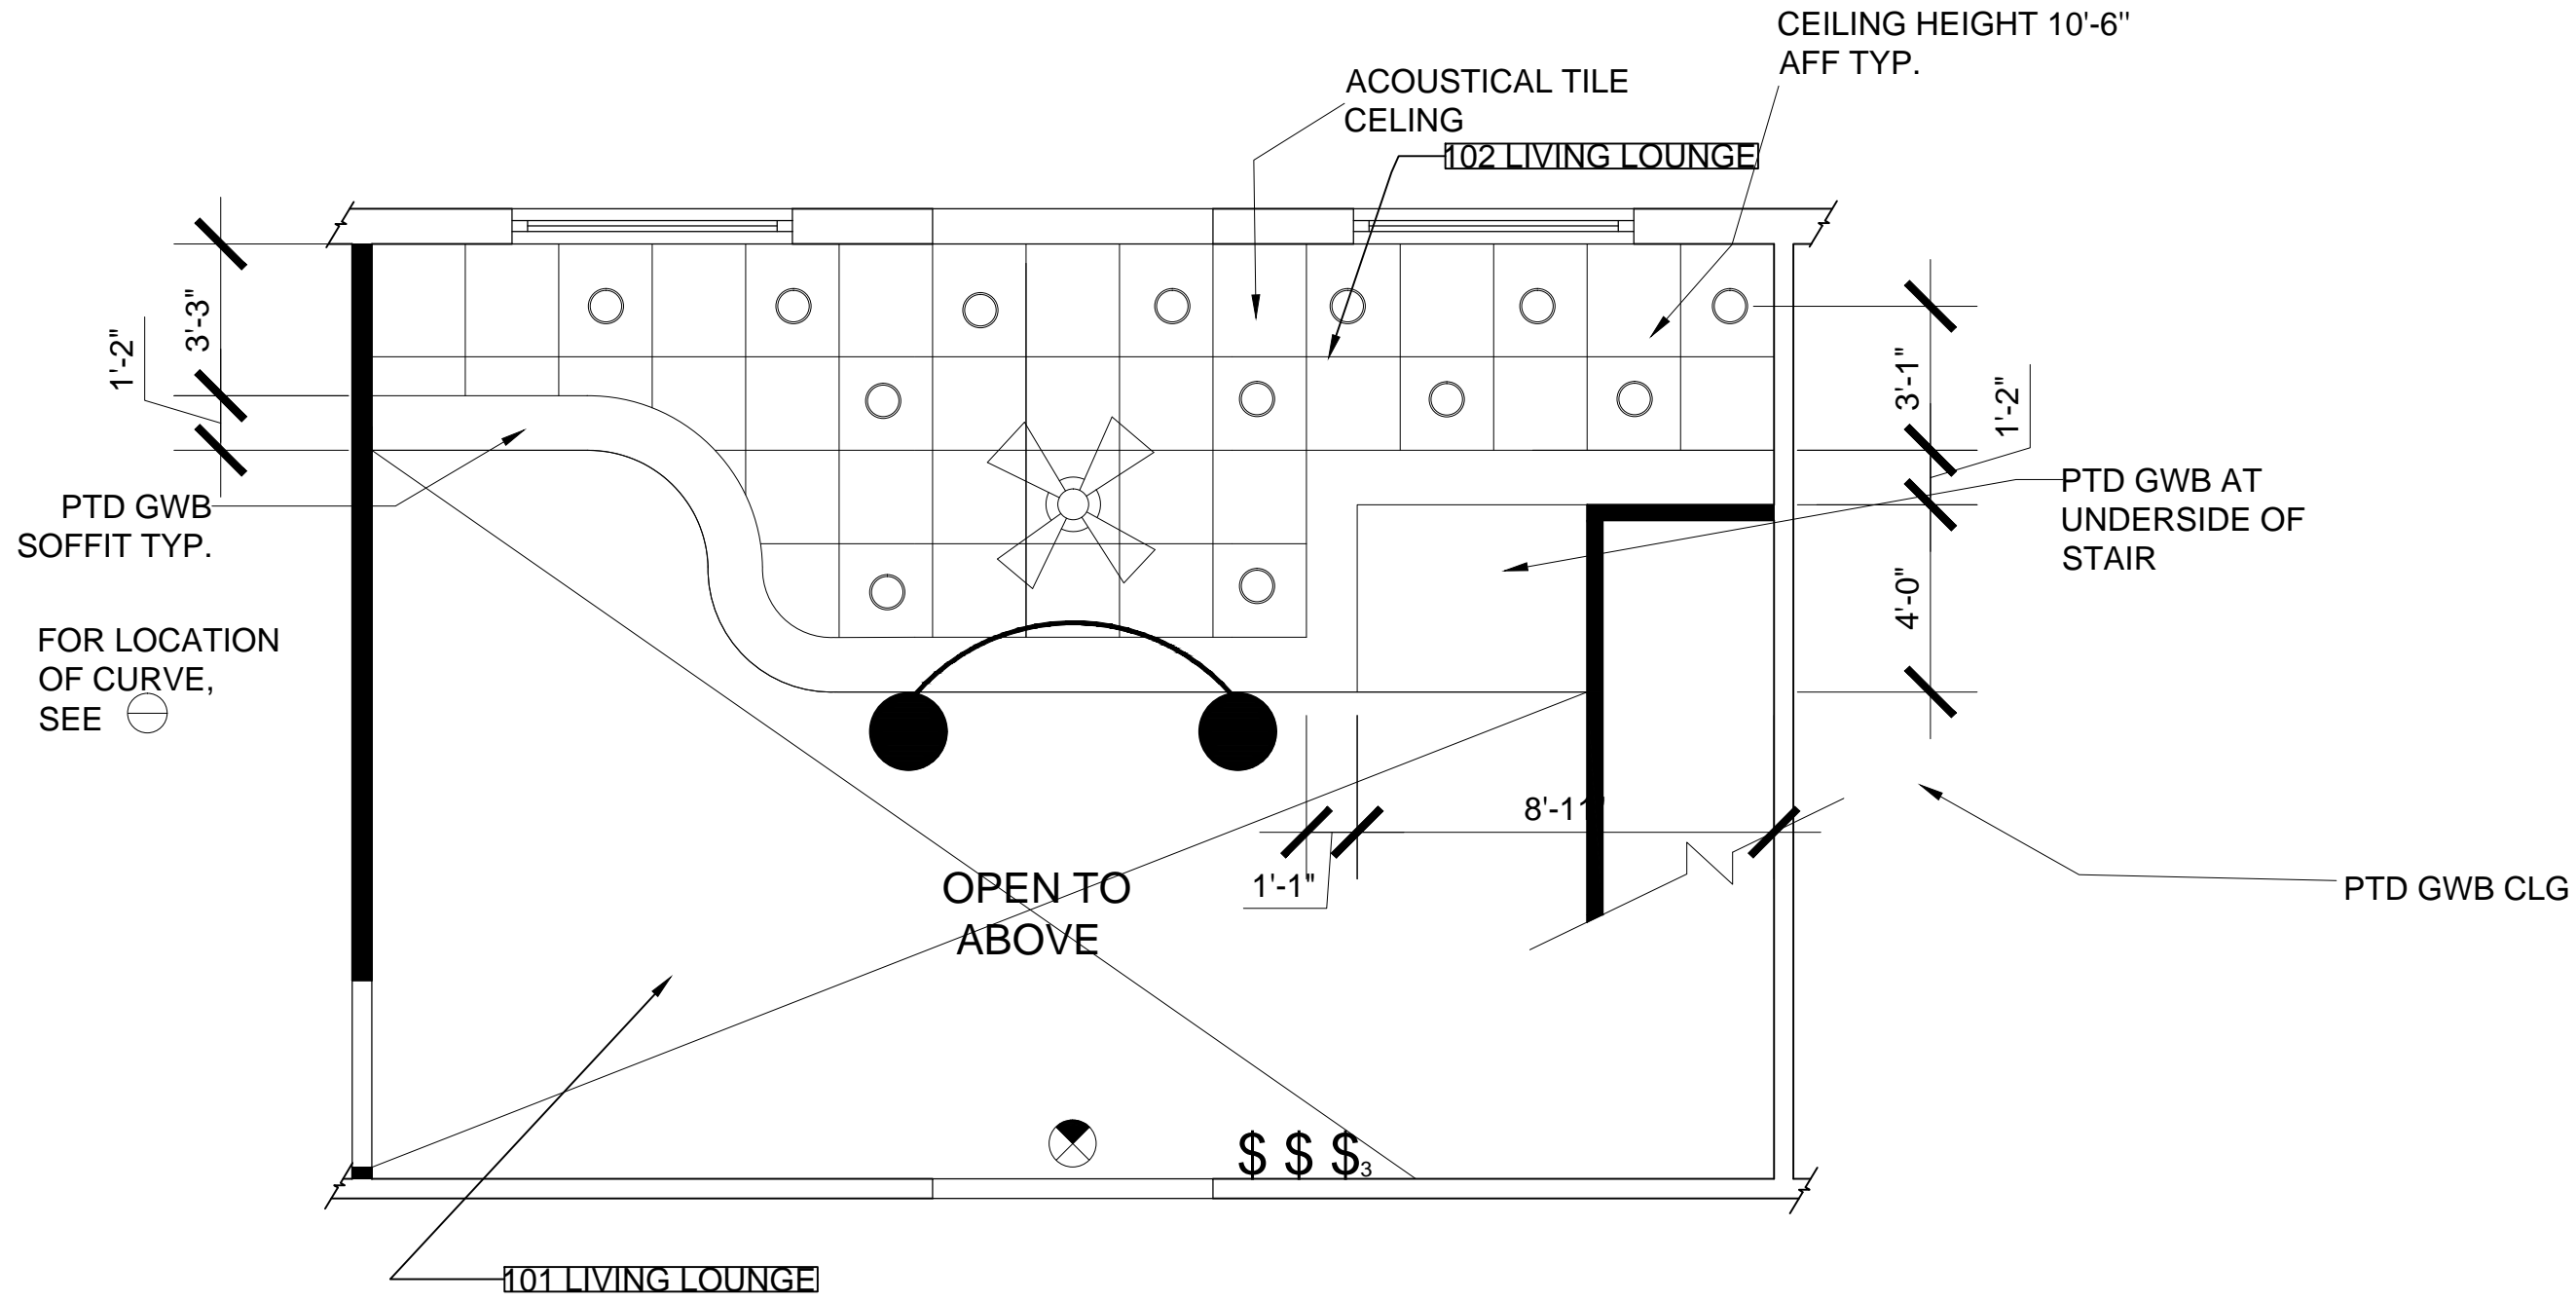

1 RCP PLAN FIRST FLOOR
SCALE $\frac{1}{4}'' = 1'-0''$


General Notes

No.	Revision/Issue	Date

Firm Name and Address
LEAH WOODLIEF

Project Name and Address
IDSN 2281 RECEPTION

Project	Sheet
Date	A 2.1
Scale	SEE DWG

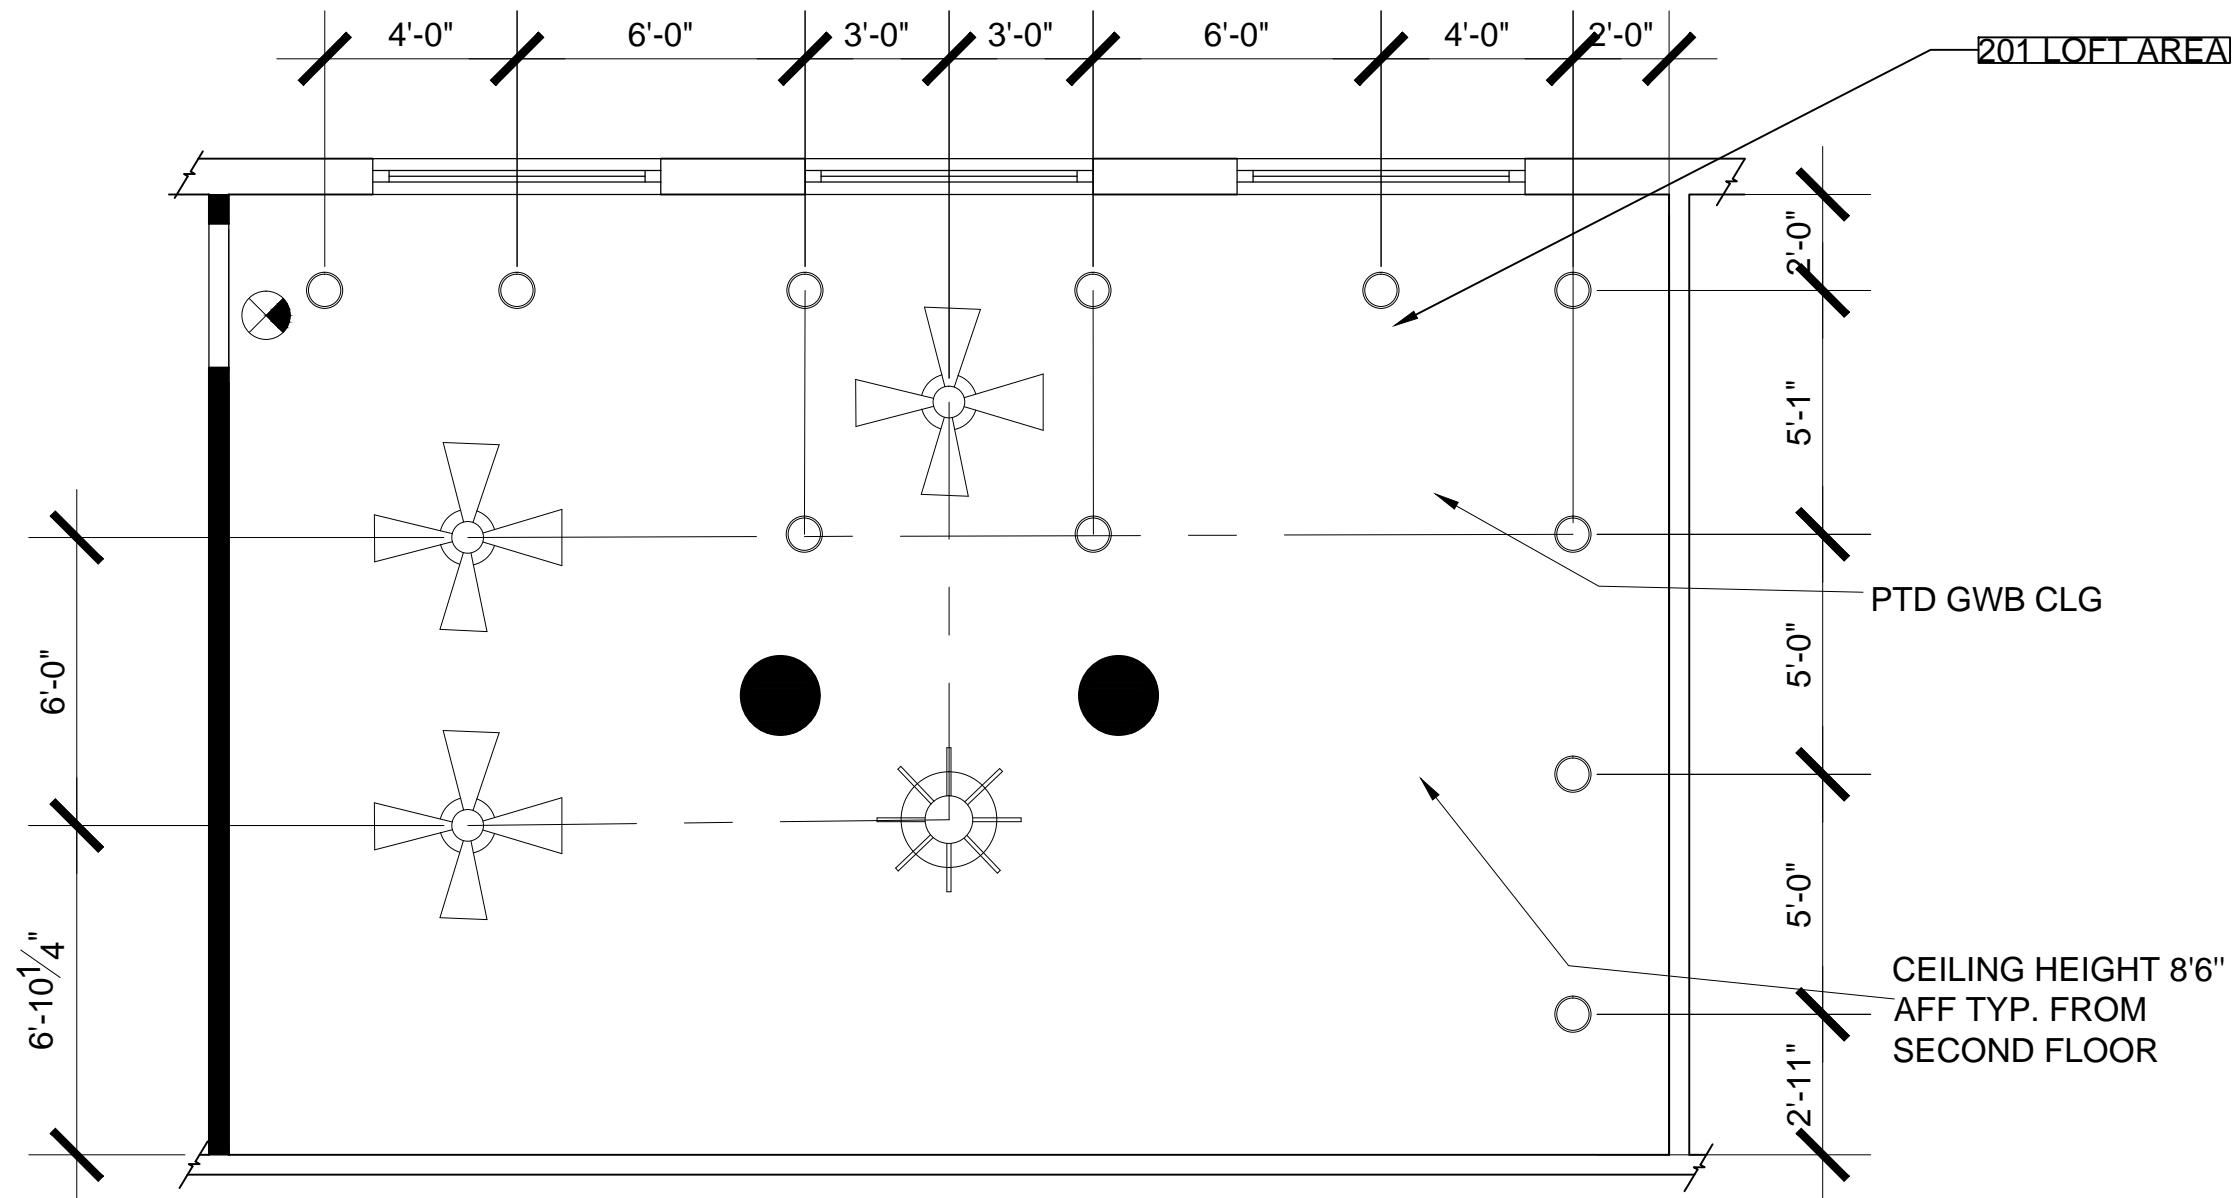

1 RCP PLAN SECOND FLOOR
SCALE 1/4" = 1'-0"


General Notes

No.	Revision/Issue	Date

Firm Name and Address
LEAH WOODLIEF

Project Name and Address
IDSN 2281
RECEPTION

Project	Sheet
Date	A 2.2
Scale	SEE DWG

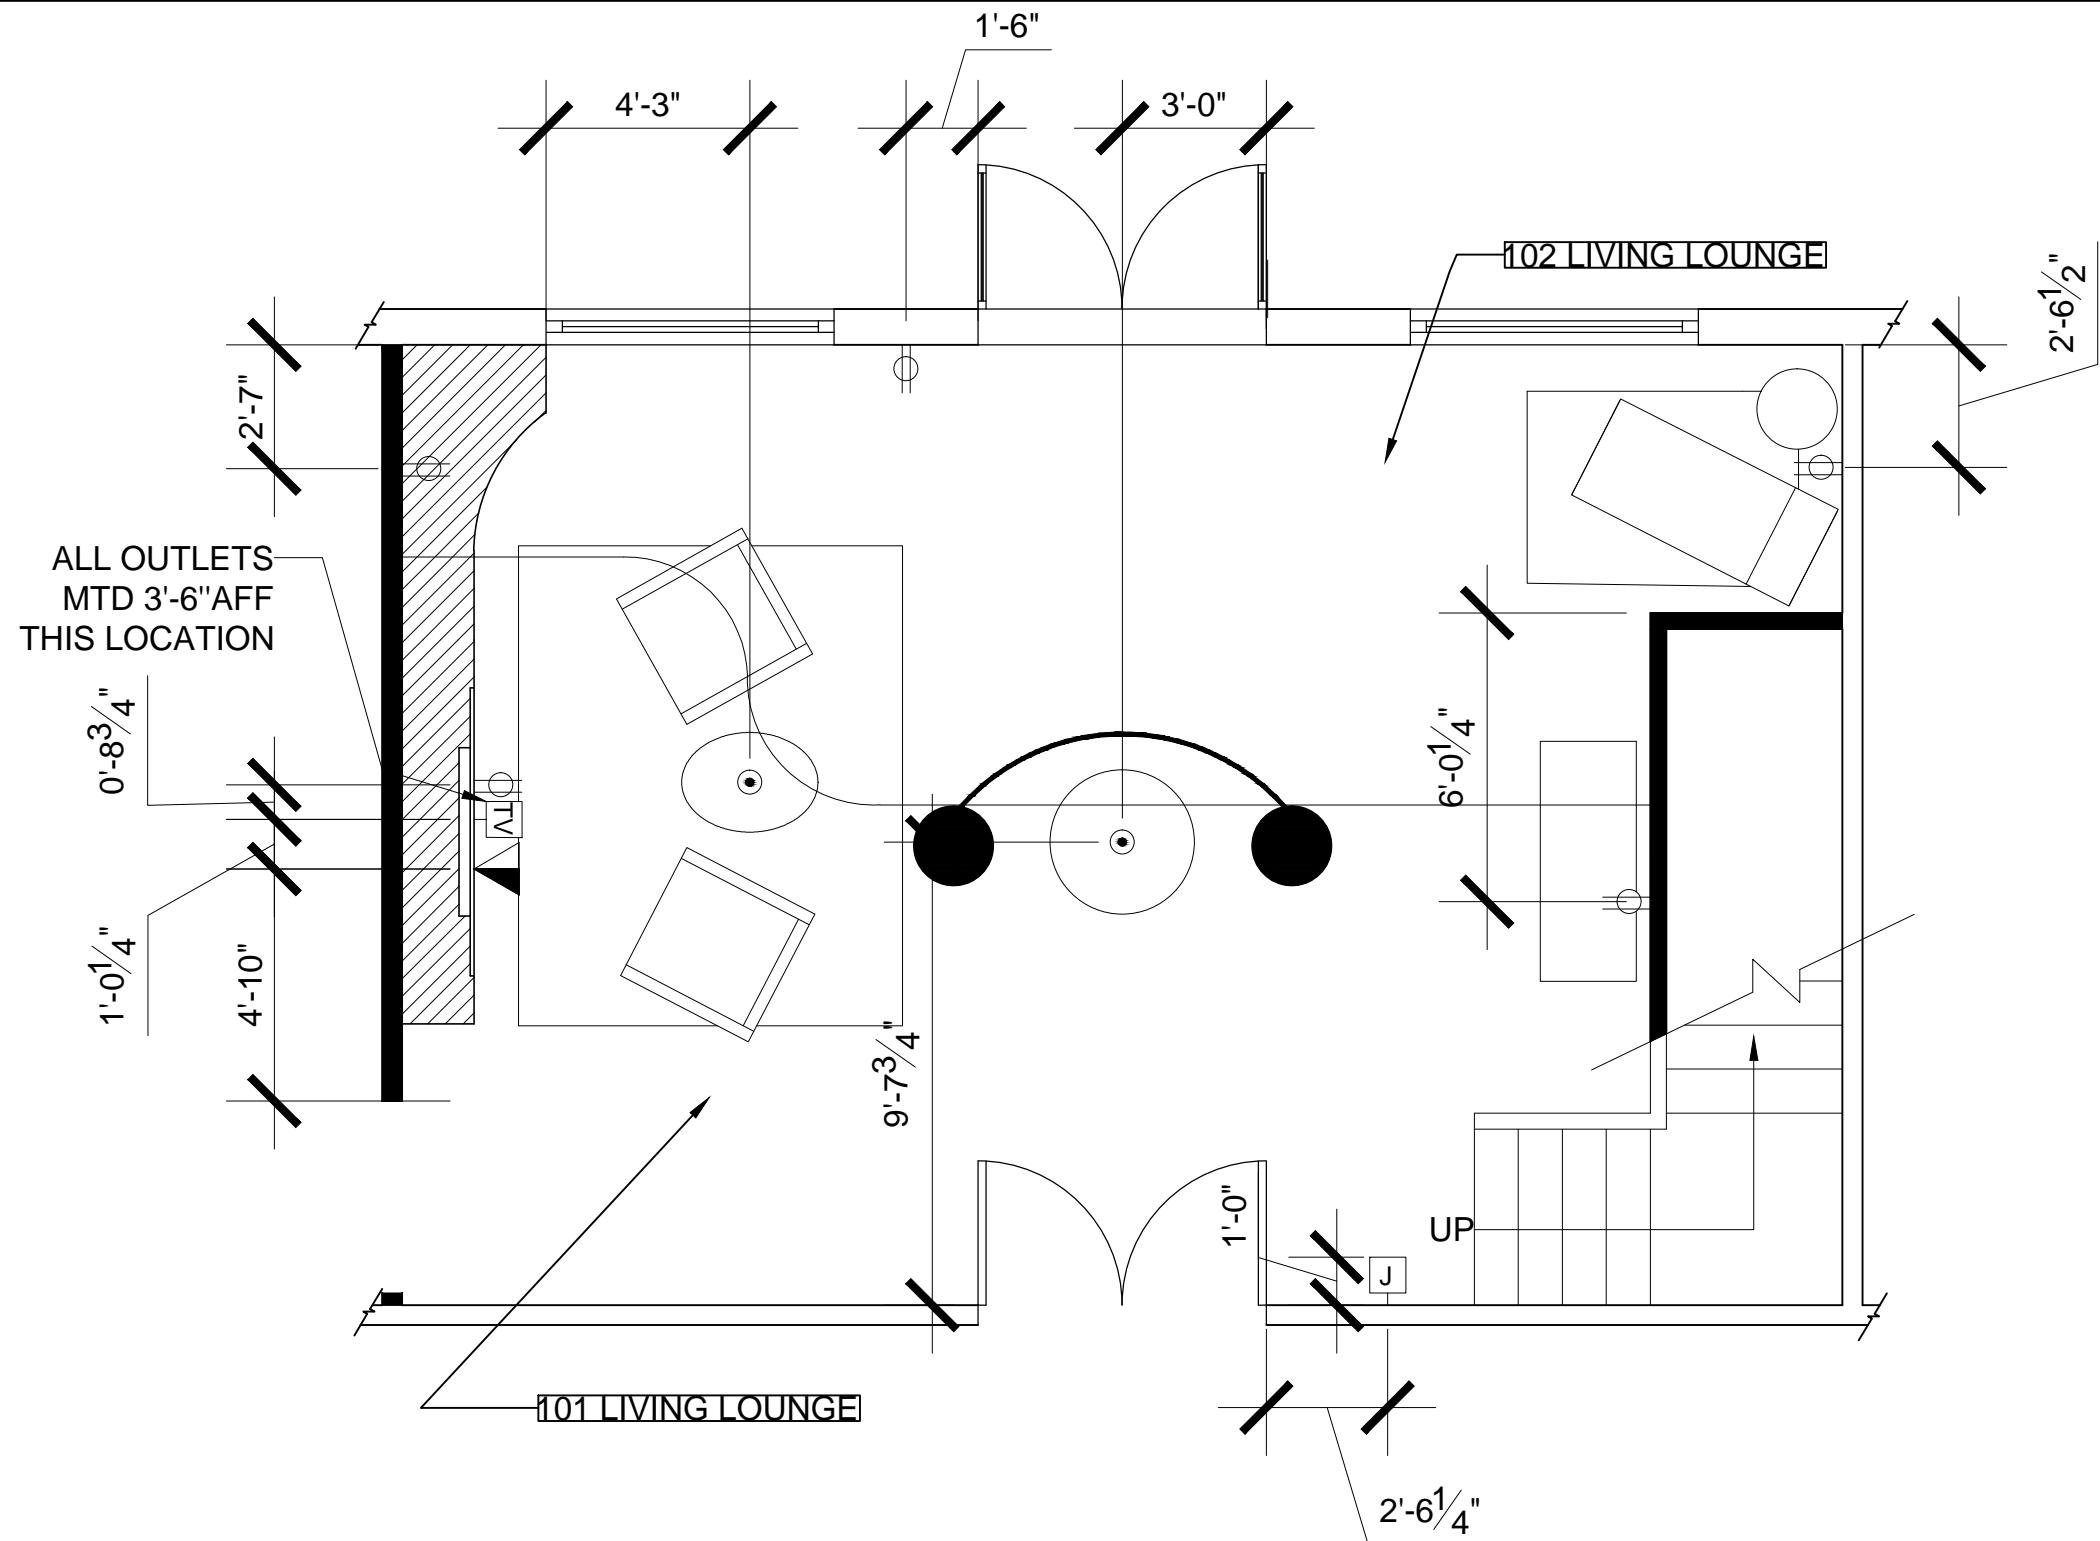

1 POWER AND TELECOM FIRST FLOOR
 SCALE 1/4" = 1'-0"


General Notes

No.	Revision/Issue	Date

Firm Name and Address
LEAH WOODLIEF

Project Name and Address
 IDSN 2281
 RECEPTION

Project	Sheet
Date	A 3.1
Scale	SEE DWG

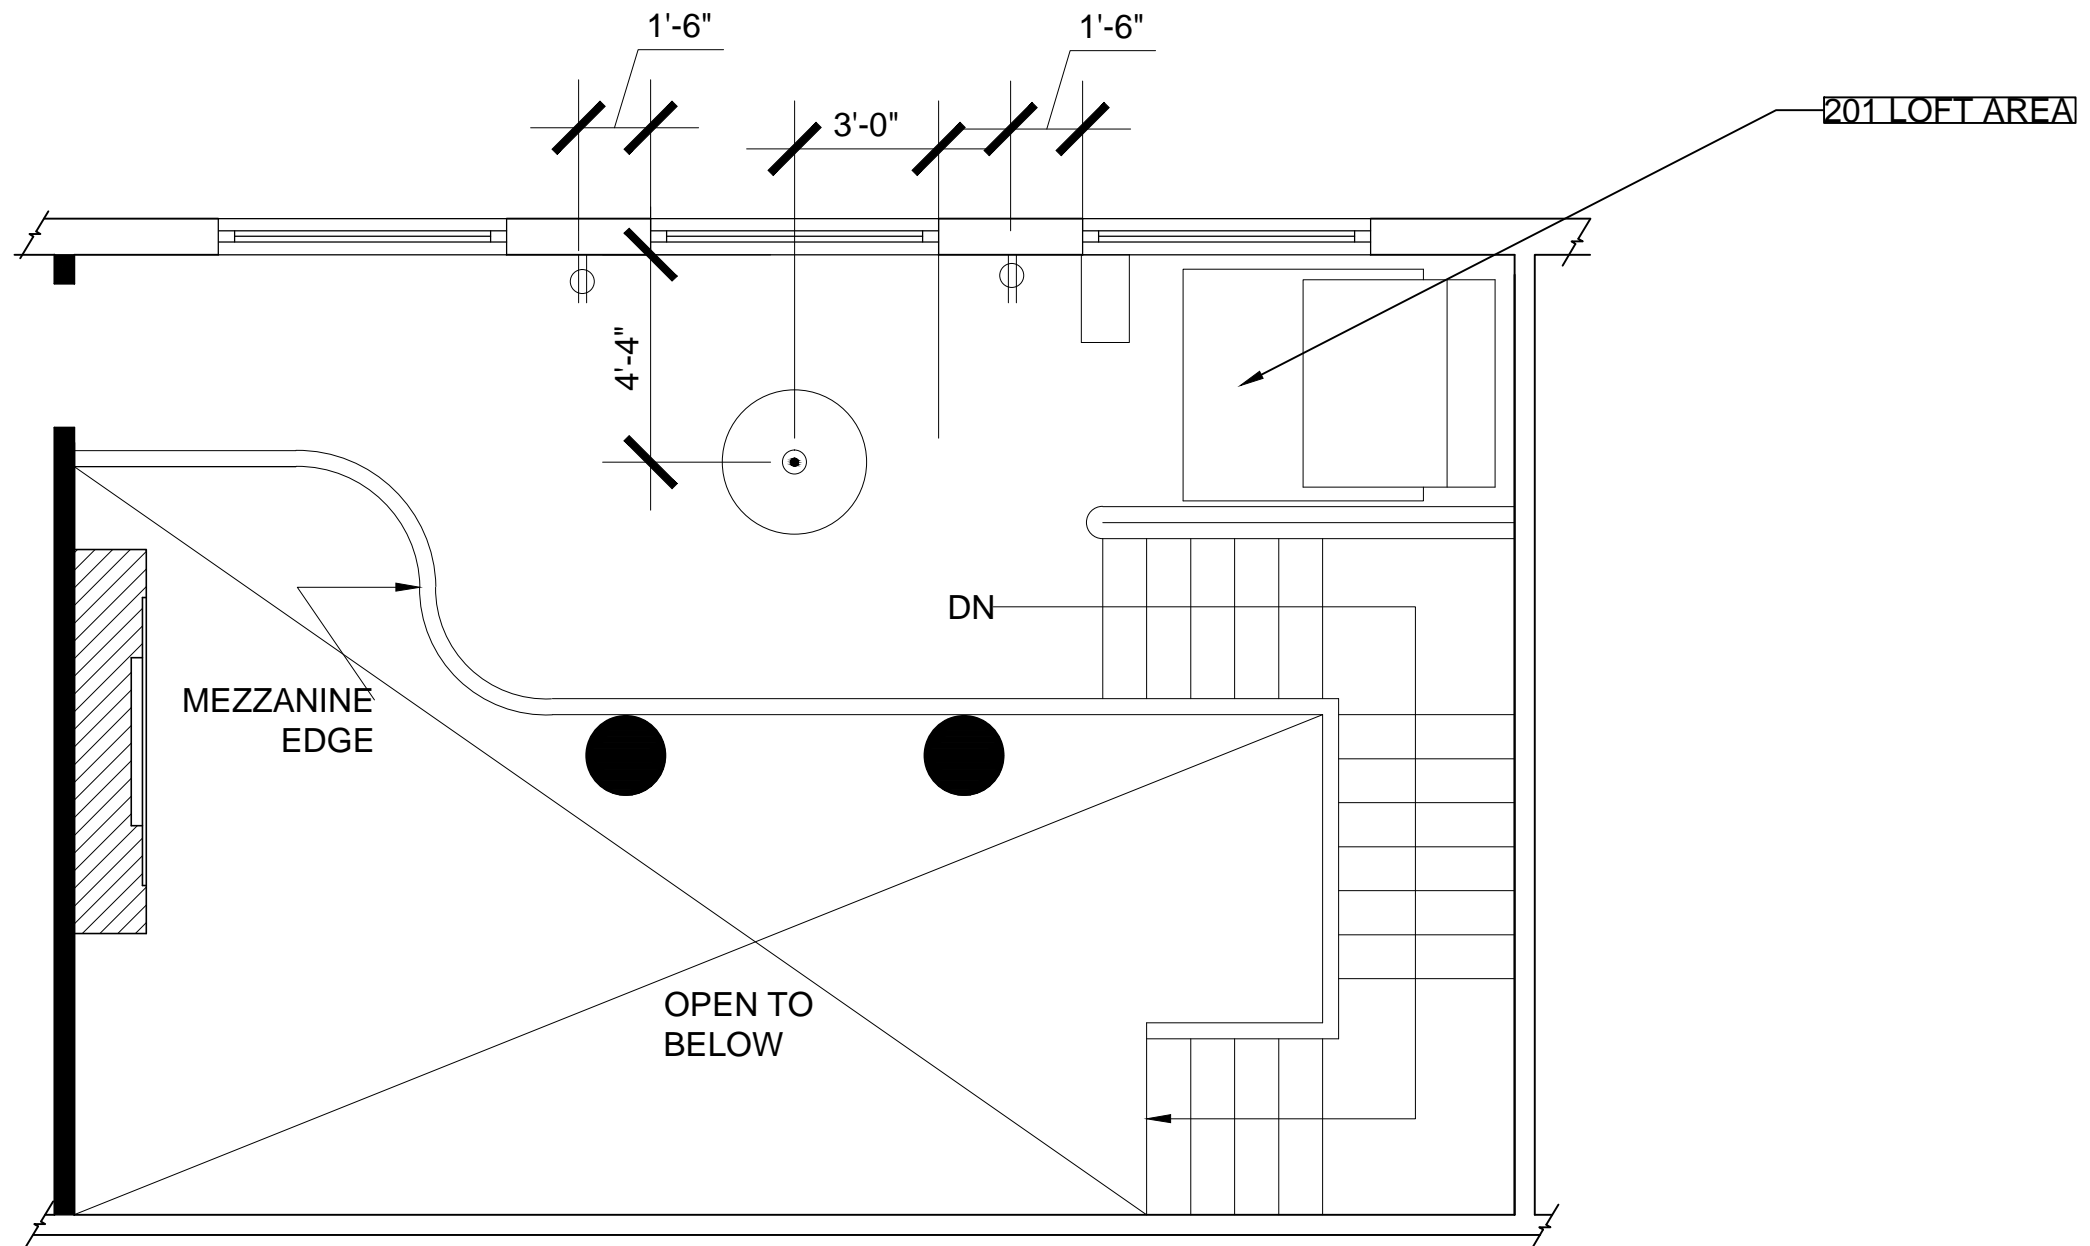

1 POWER AND TELECOM SECOND FLOOR
 SCALE $\frac{1}{4}'' = 1'-0''$


General Notes

No.	Revision/Issue	Date


Firm Name and Address
LEAH WOODLIEF

Project Name and Address
IDSN 2281 RECEPTION

Project	Sheet
Date	A 3.2
Scale	SEE DWG

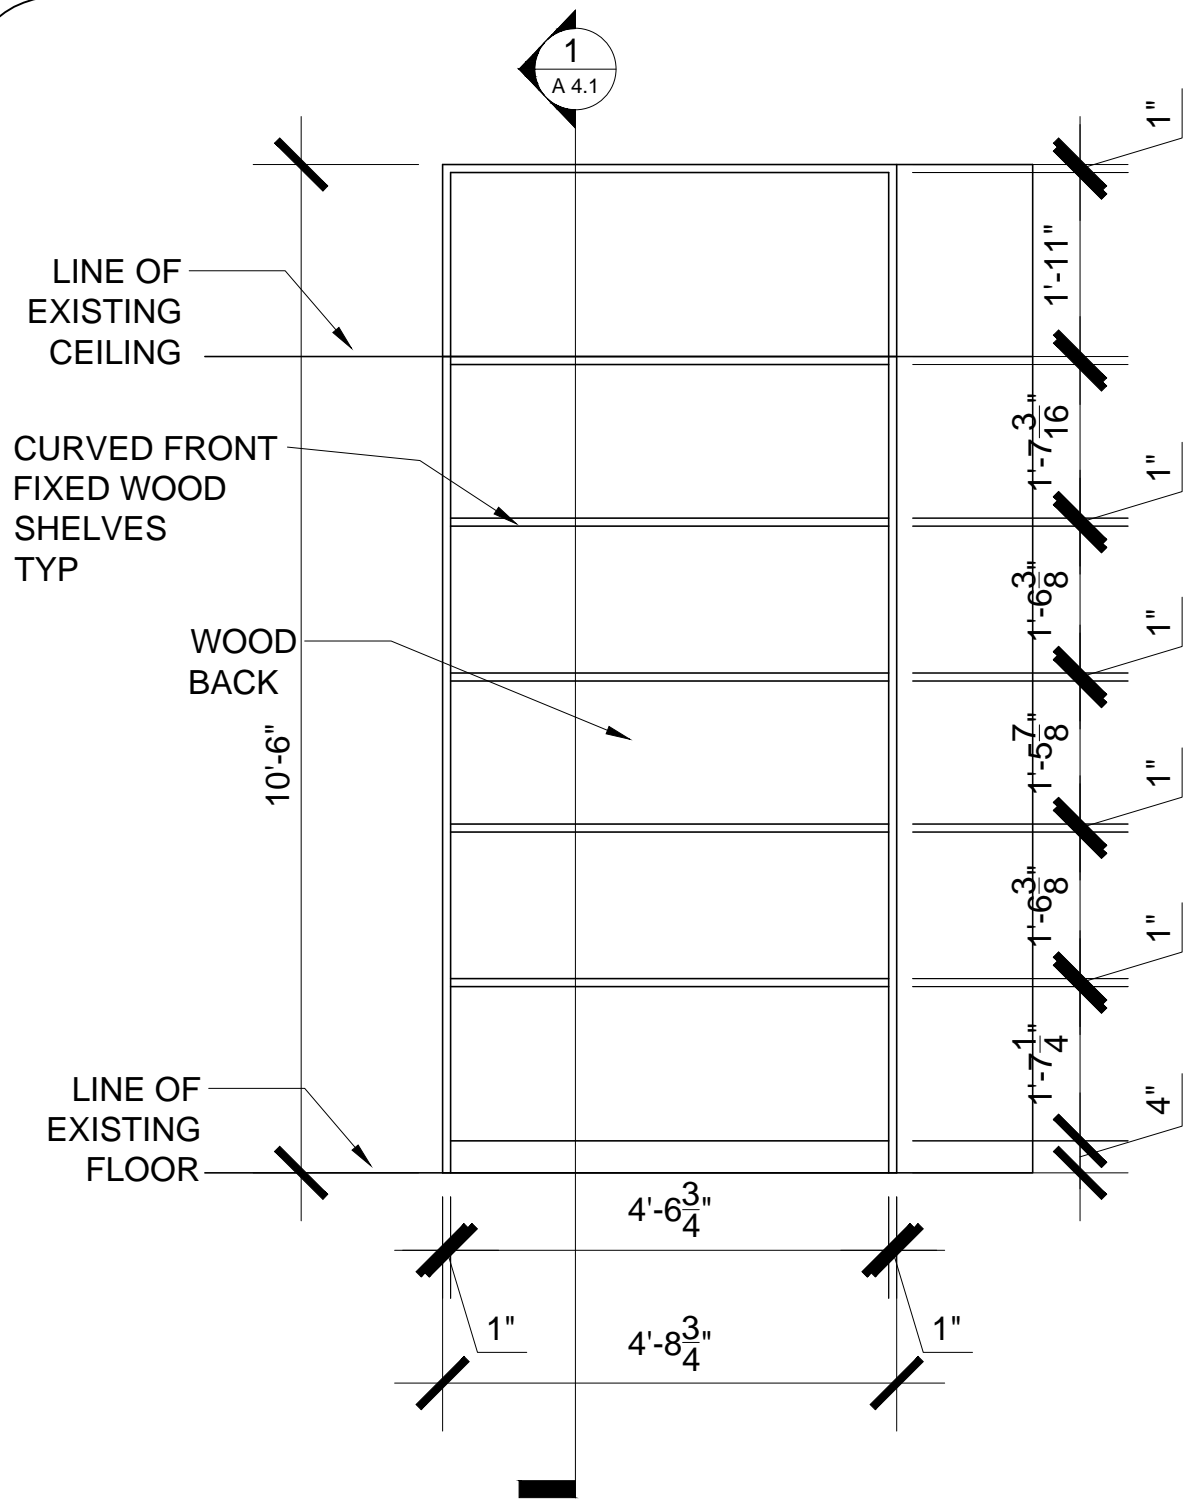

1 ELEVATION AT SHELVING UNIT
 $\frac{1}{2}'' = 1'-0''$

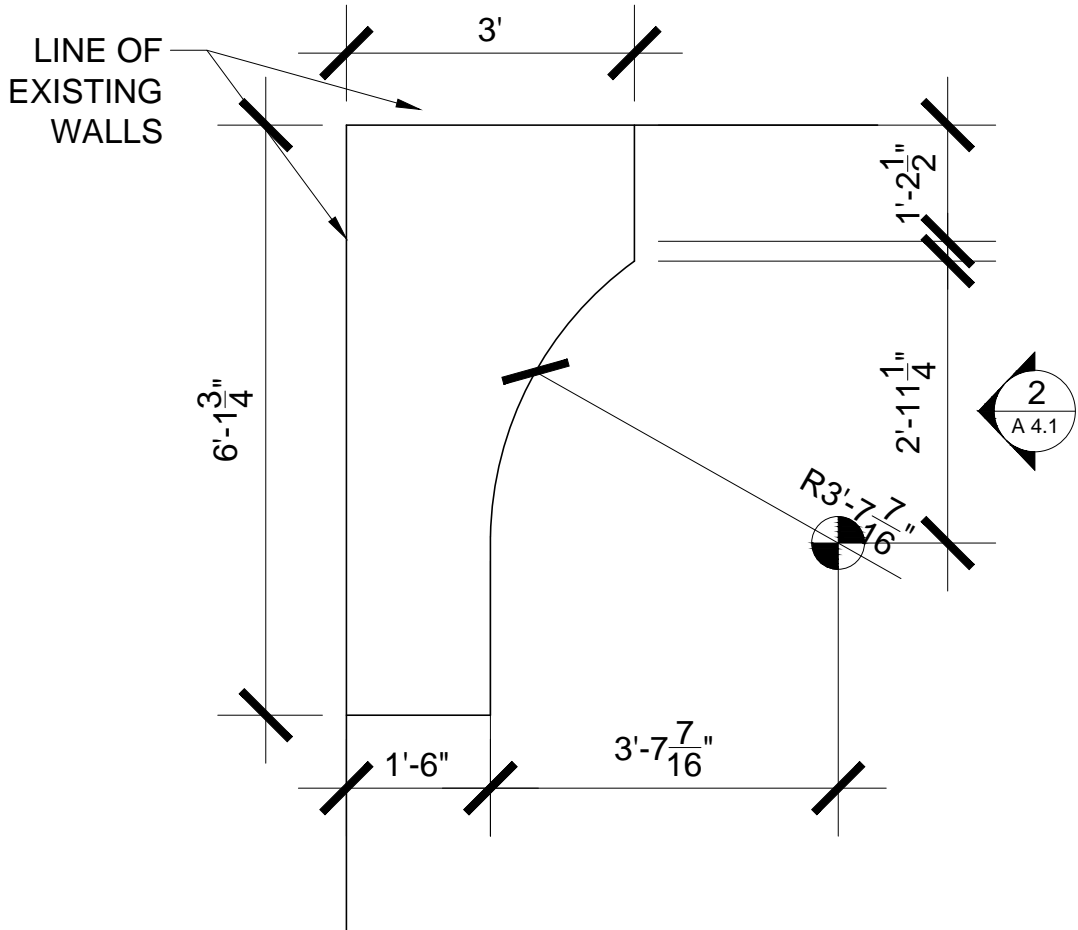

2 ENLARGED PLAN AT SHELVING UNIT
 $\frac{1}{2}'' = 1'-0''$


General Notes

No.	Revision/Issue	Date

Firm Name and Address
LEAH WOODLIEF

Project Name and Address
IDSN 2281 RECEPTION

Project	Sheet
Date	A 4.1
Scale	SEE DWG

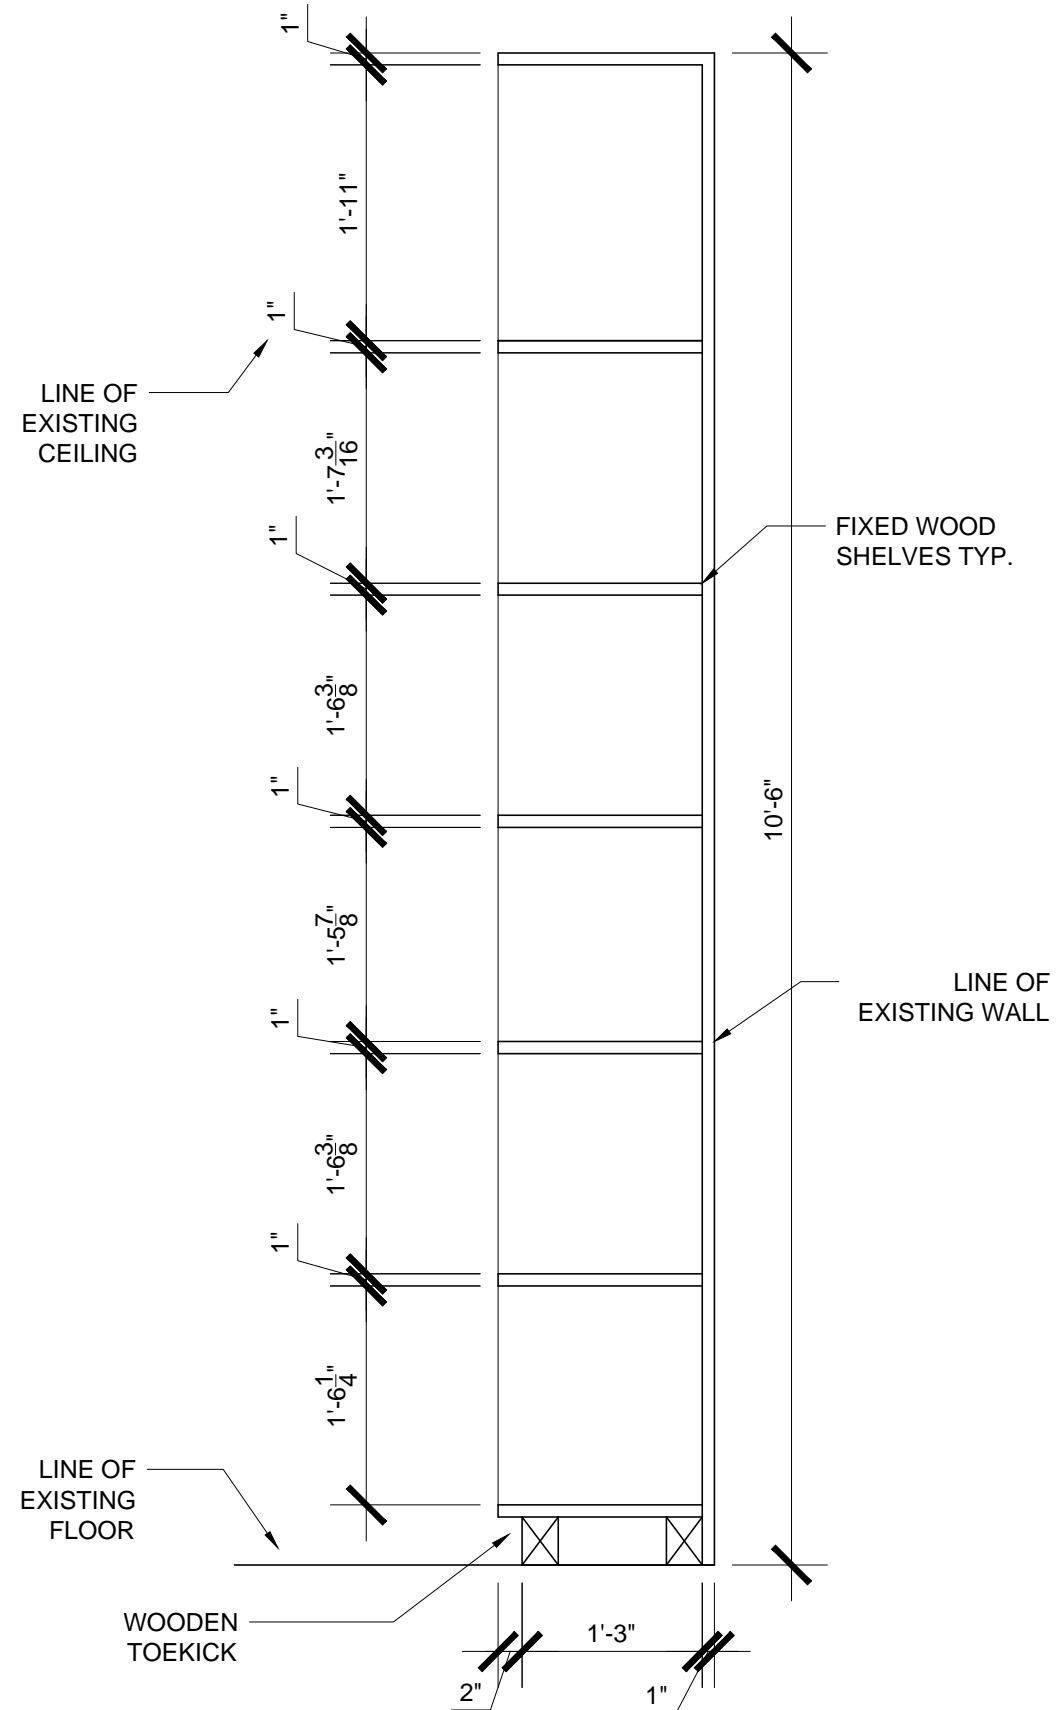

1 SECTION CUT AT SHELVING UNIT
1" = 1'-0"


General Notes

No.	Revision/Issue	Date

Firm Name and Address
LEAH WOODLIEF

Project Name and Address
IDSN 2281 RECEPTION

Project	Sheet
Date	A 4.2
Scale	SEE DWG

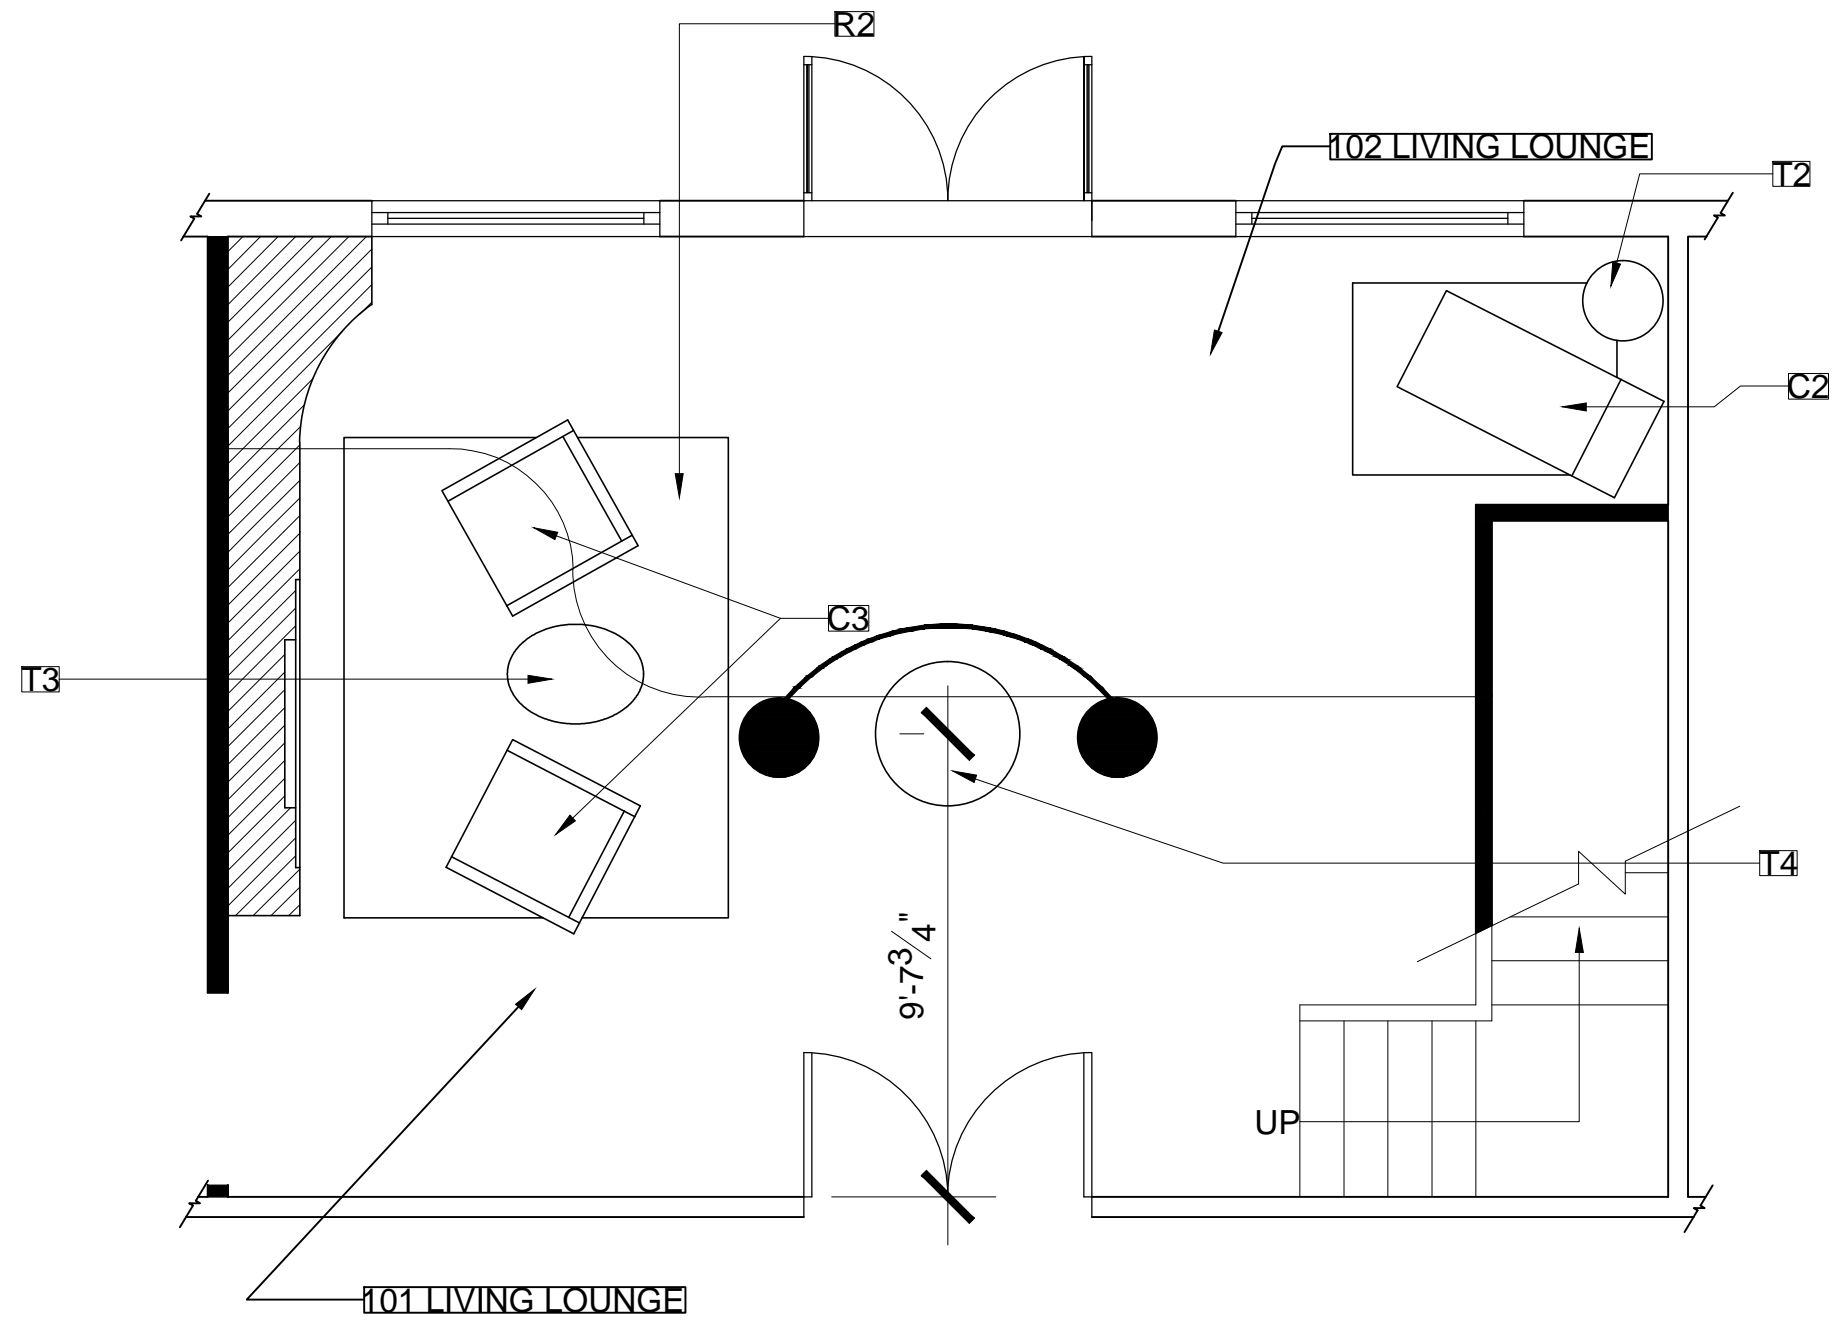

1 FURNITURE PLAN FIRST FLOOR
 SCALE 1/4" = 1'-0"


General Notes

No.	Revision/Issue	Date

Firm Name and Address
LEAH WOODLIEF

Project Name and Address
 IDSN 2281
 RECEPTION

Project	Sheet
Date	F 1.1
Scale	SEE DWG

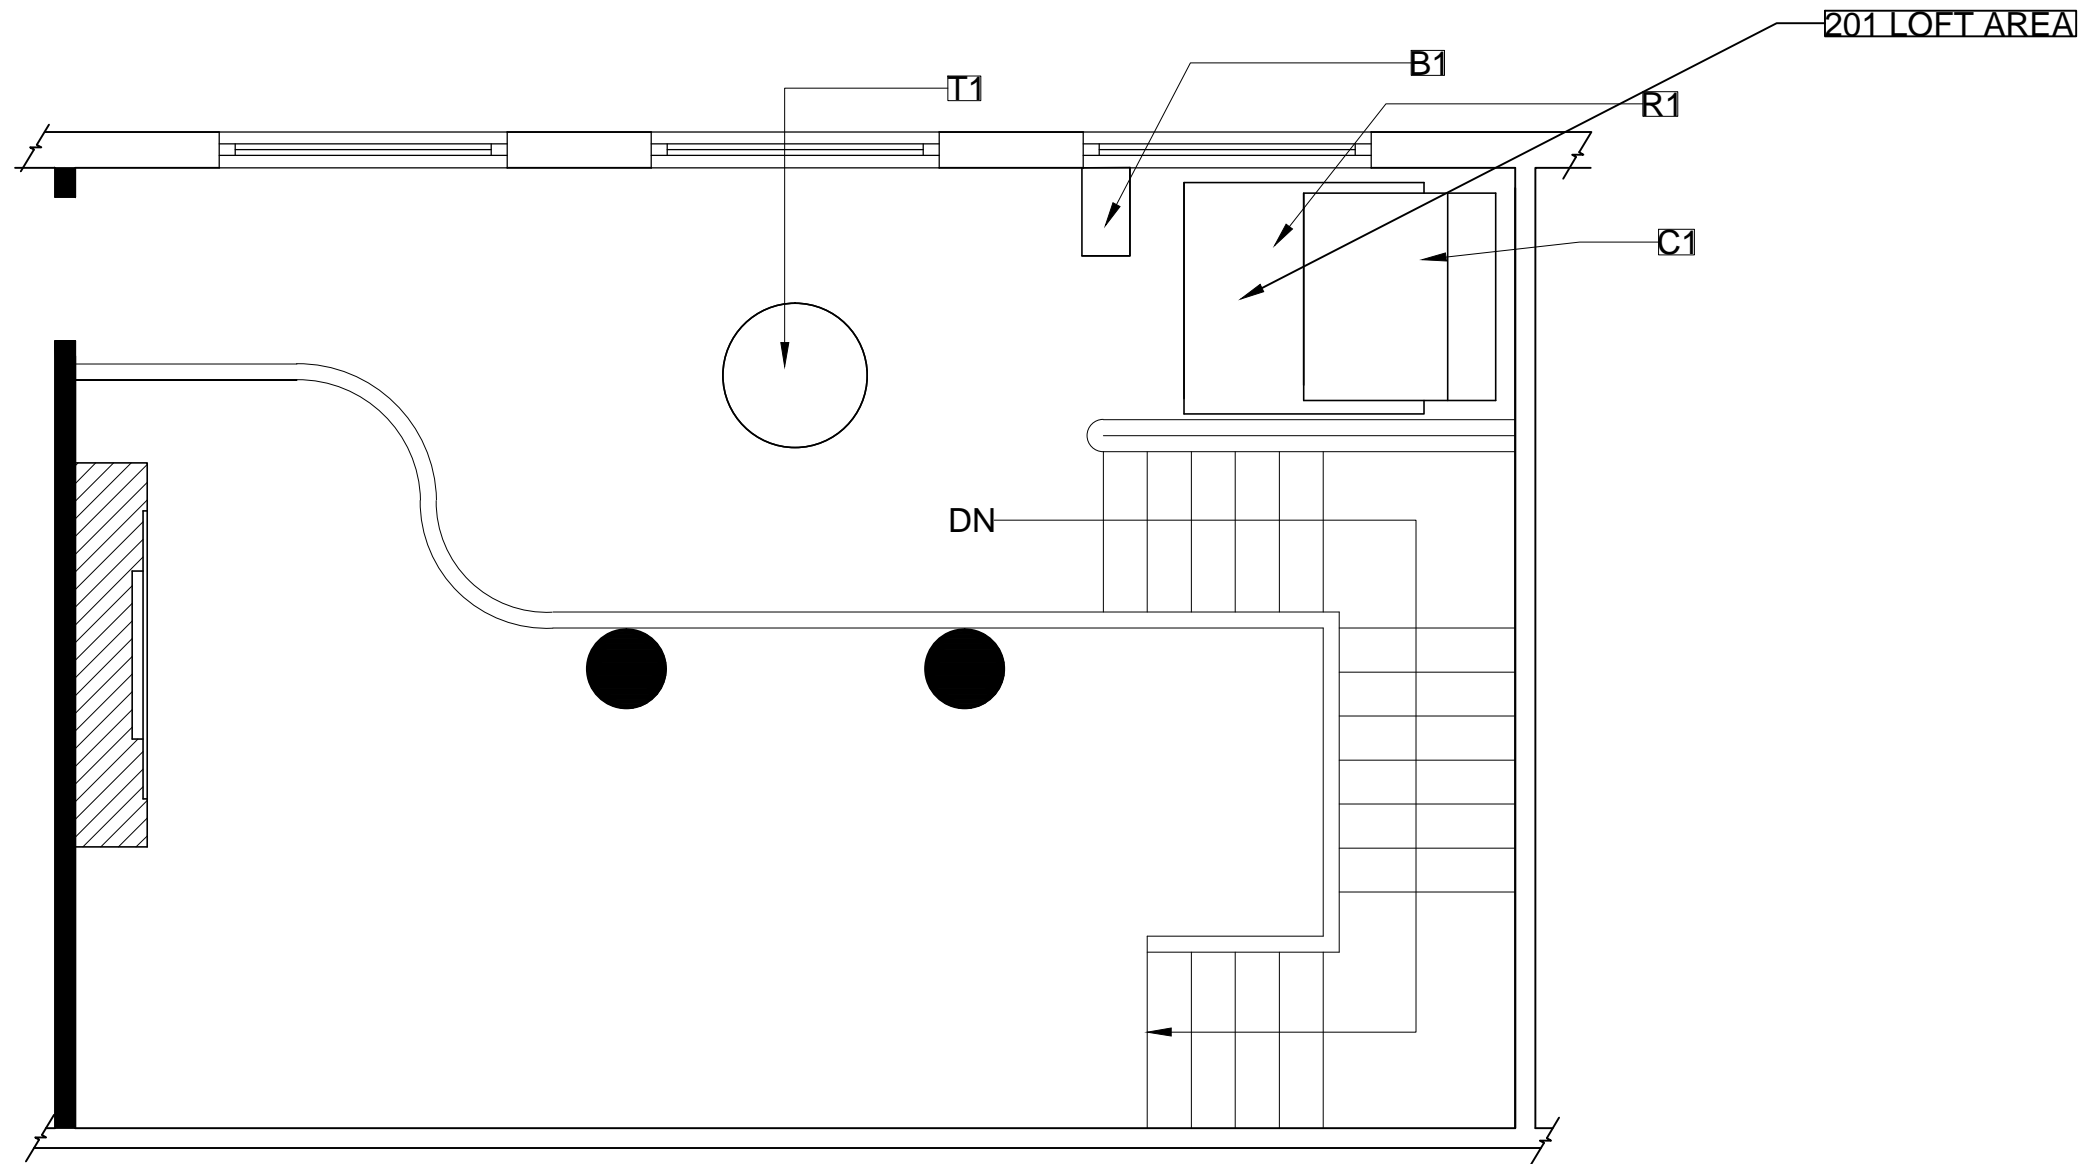

1 FURNITURE PLAN SECOND FLOOR
SCALE $\frac{1}{4}'' = 1'-0''$

General Notes

No.	Revision/Issue	Date

Firm Name and Address
LEAH WOODLIEF

Project Name and Address
IDSN 2281 RECEPTION

Project	Sheet
Date	F 1.2
Scale	SEE DWG