


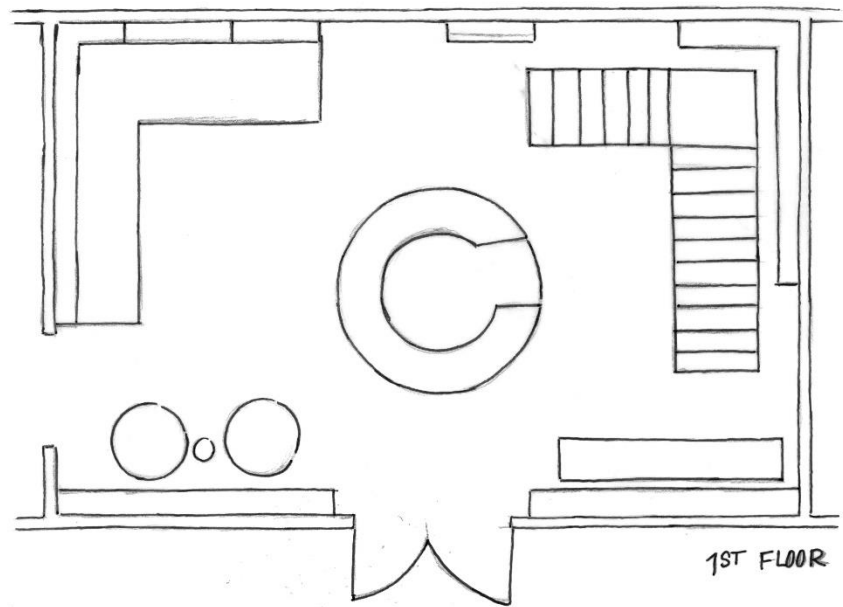
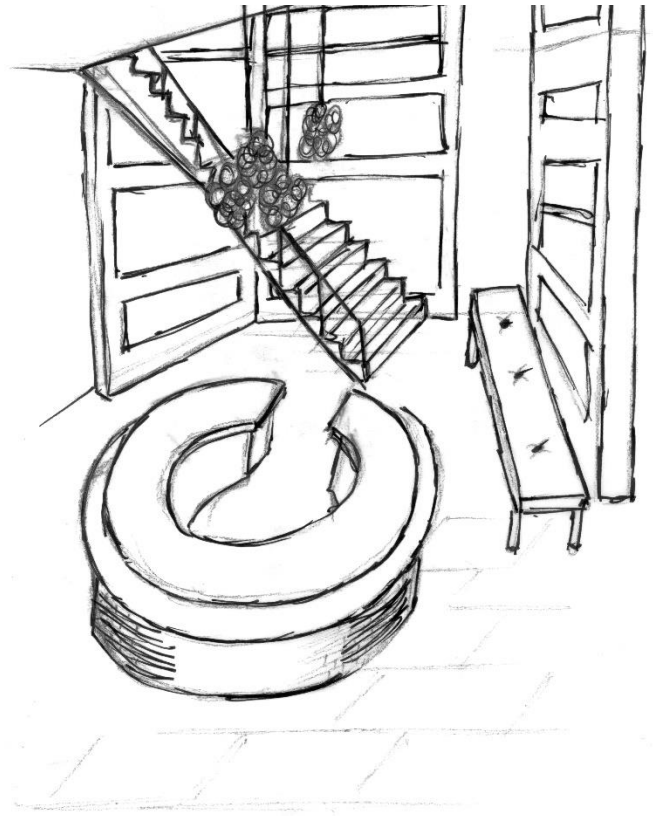
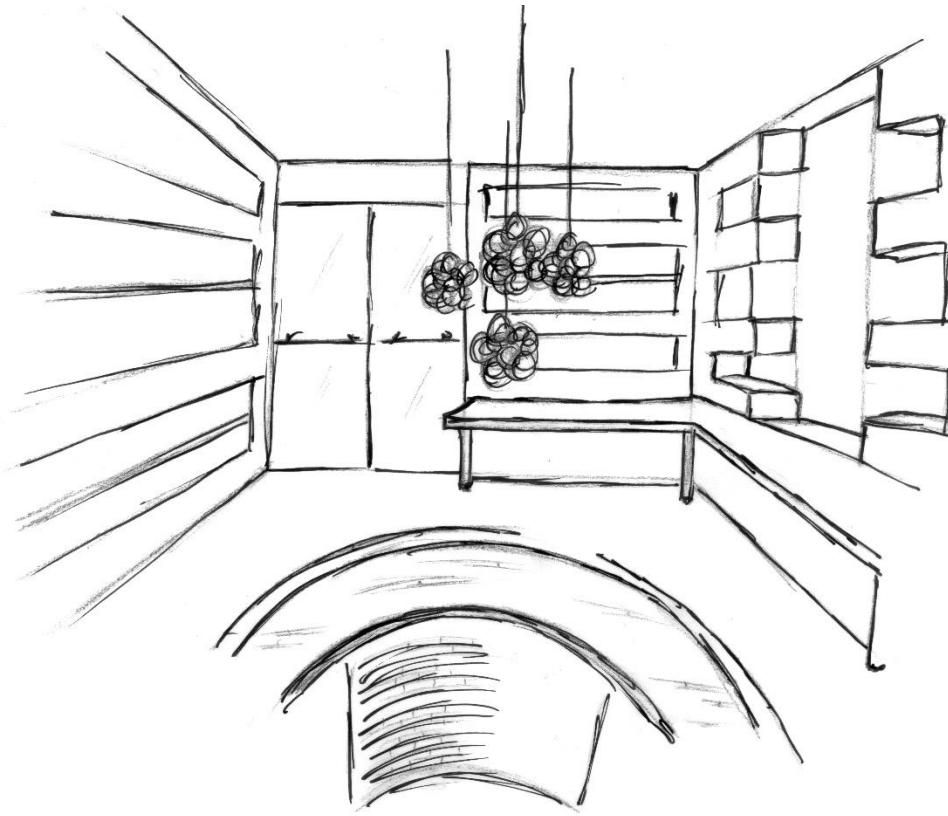


2ND FLOOR

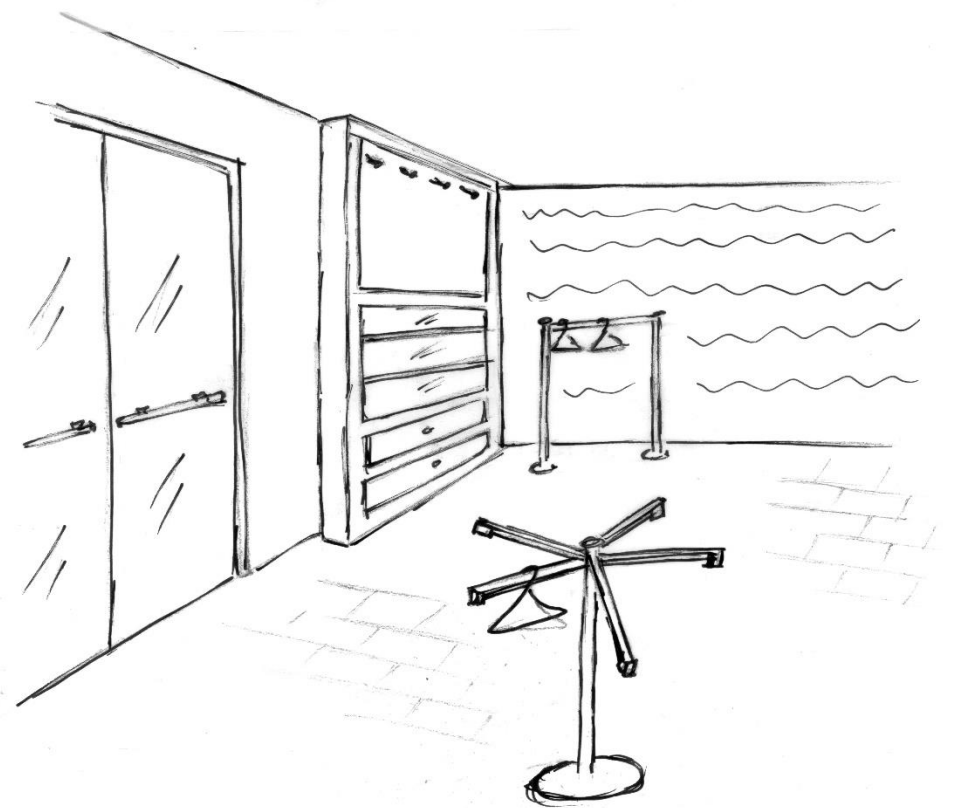

1ST FLOOR

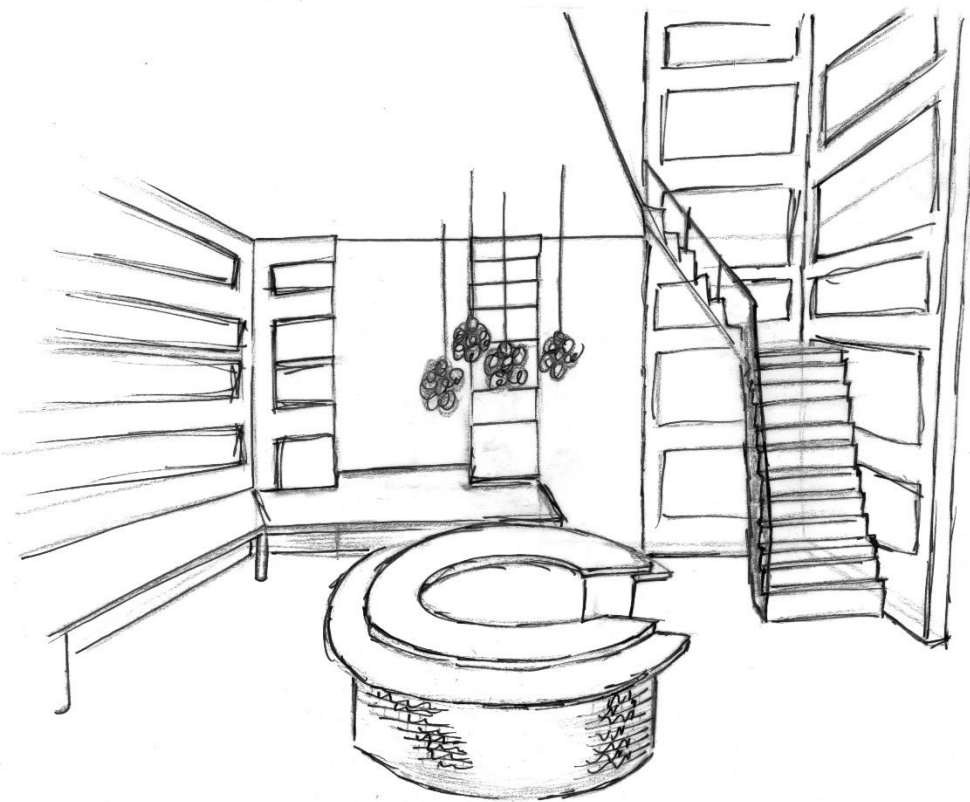

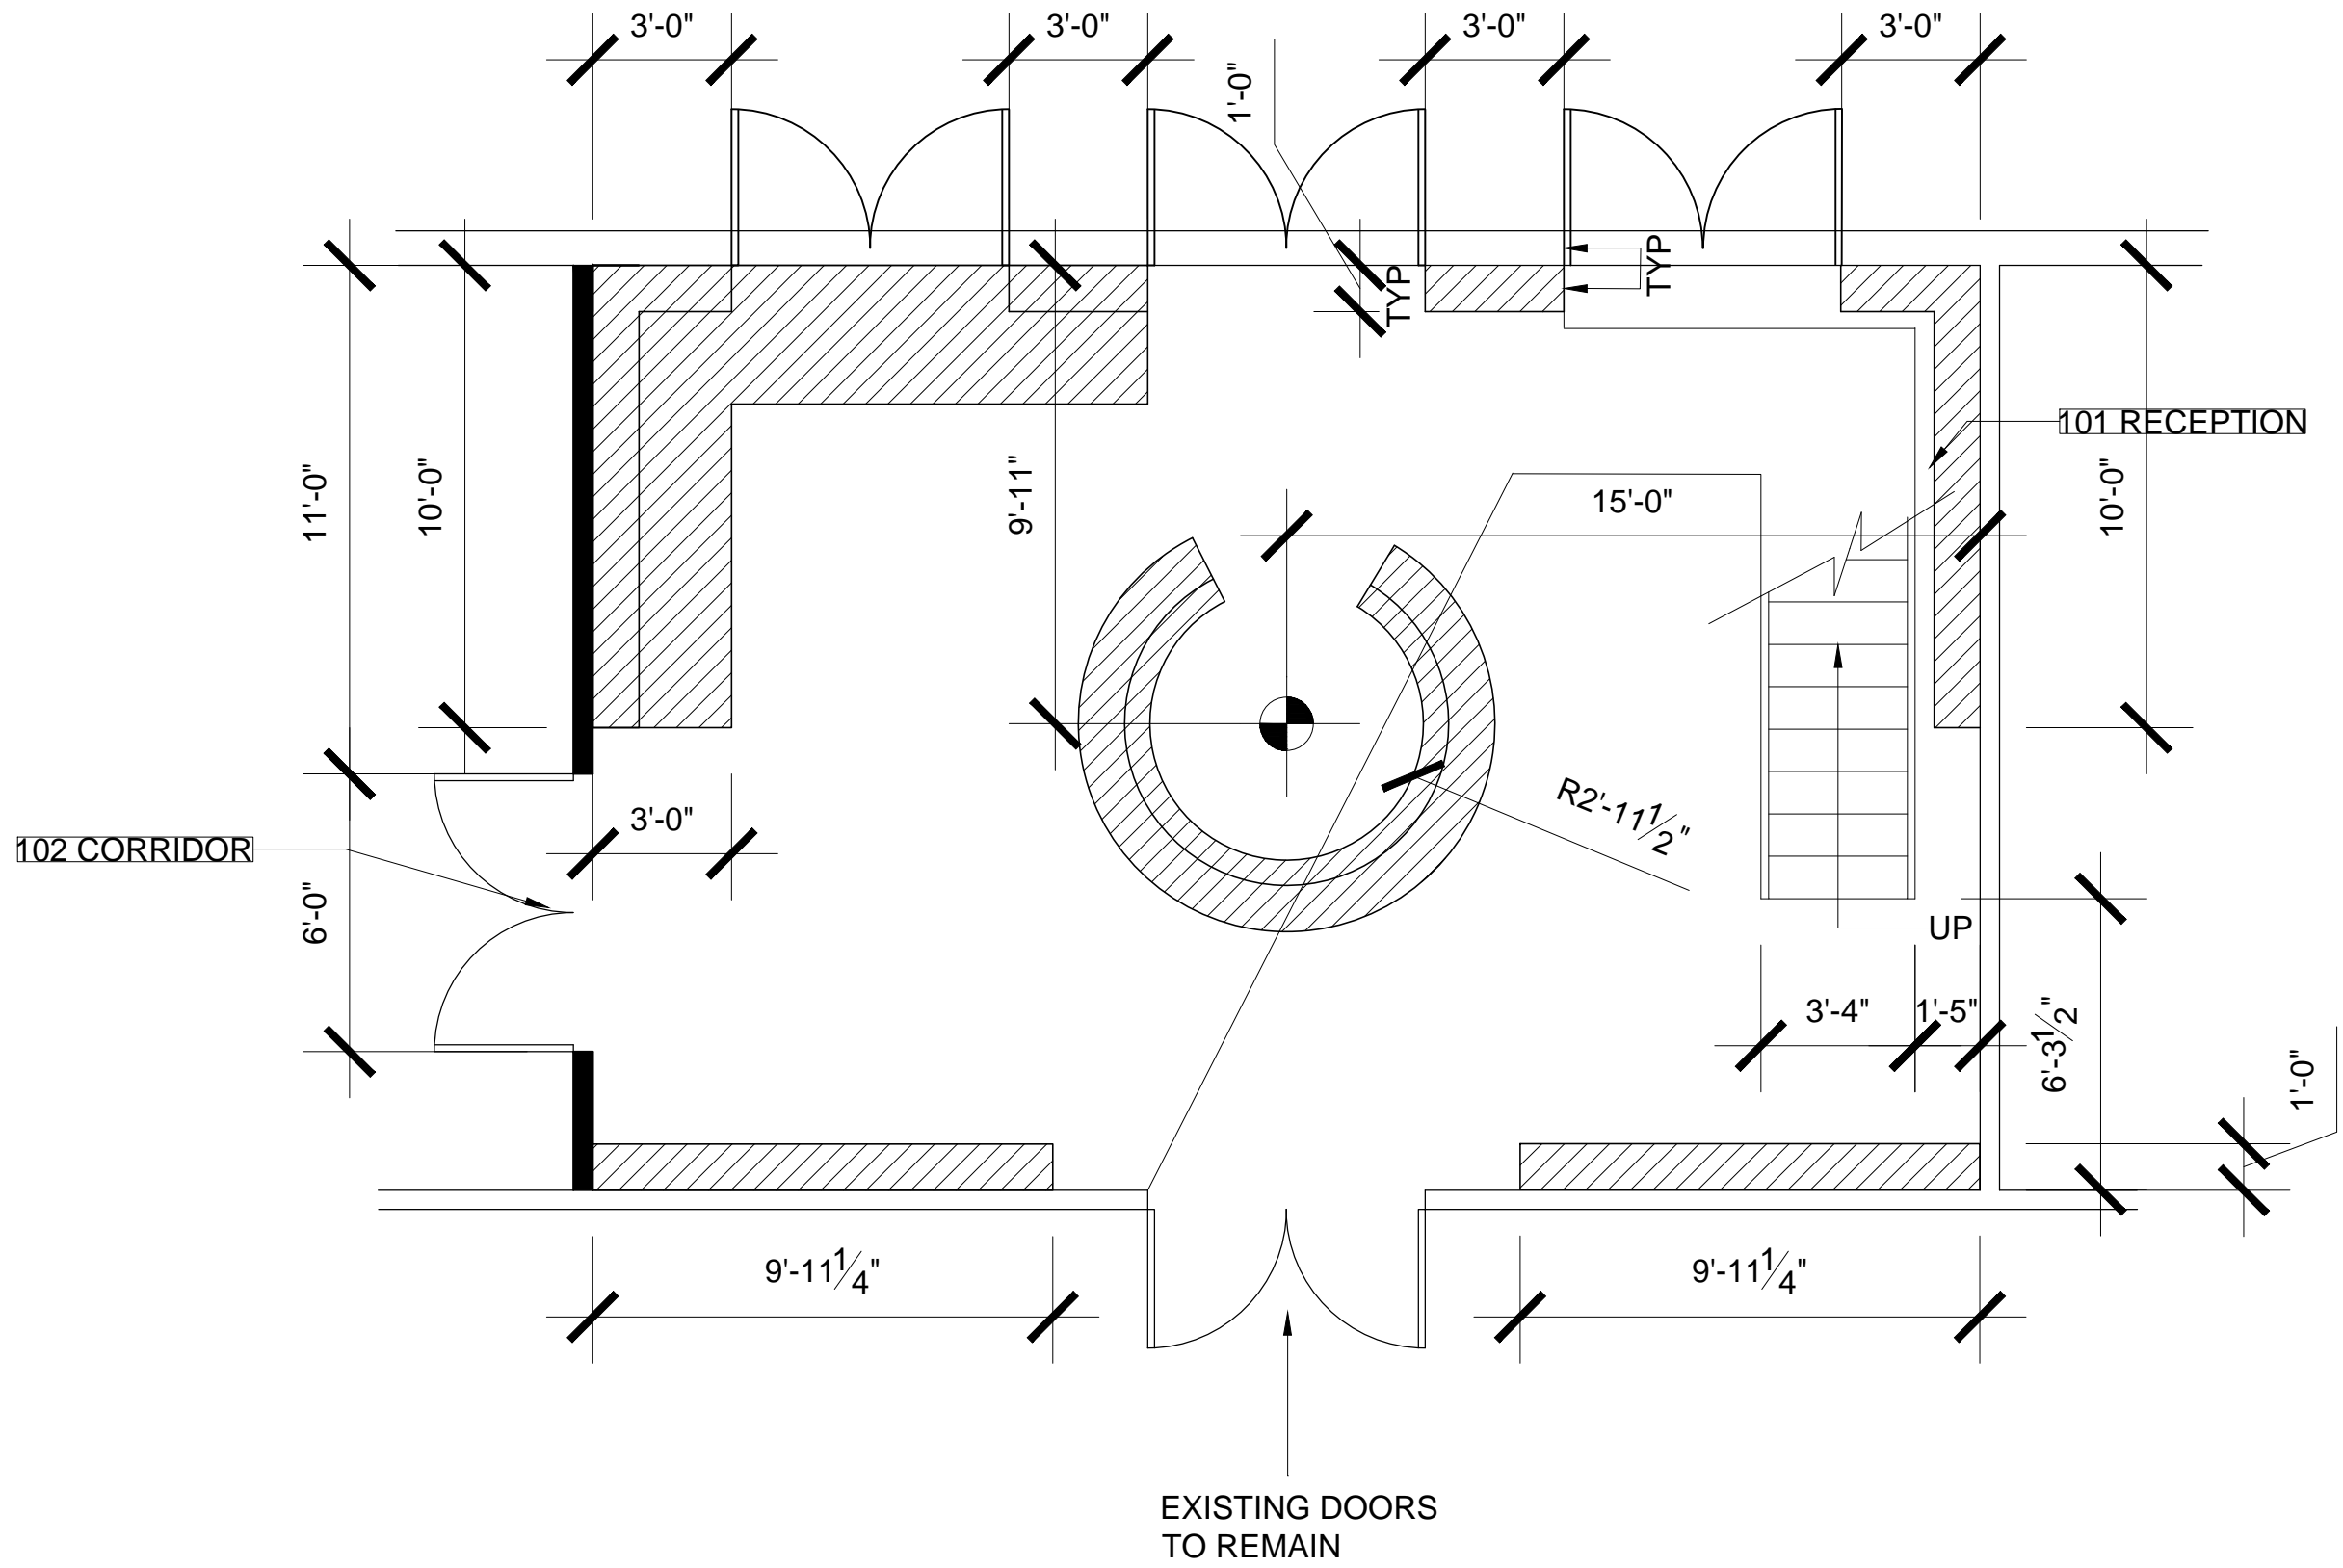

1 LOWER LEVEL PARTITION PLAN  
 SCALE: 1/4" = 1'-0"


General Notes

No.	Revision/Issue	Date

Firm Name and Address  
 REBECCA  
 CULVAHOUSE

Project Name and Address  
 RECEPTION  
 AREA-  
 BOUTIQUE

Project	Sheet
Date 2/01/2017	A 1.1
Scale	

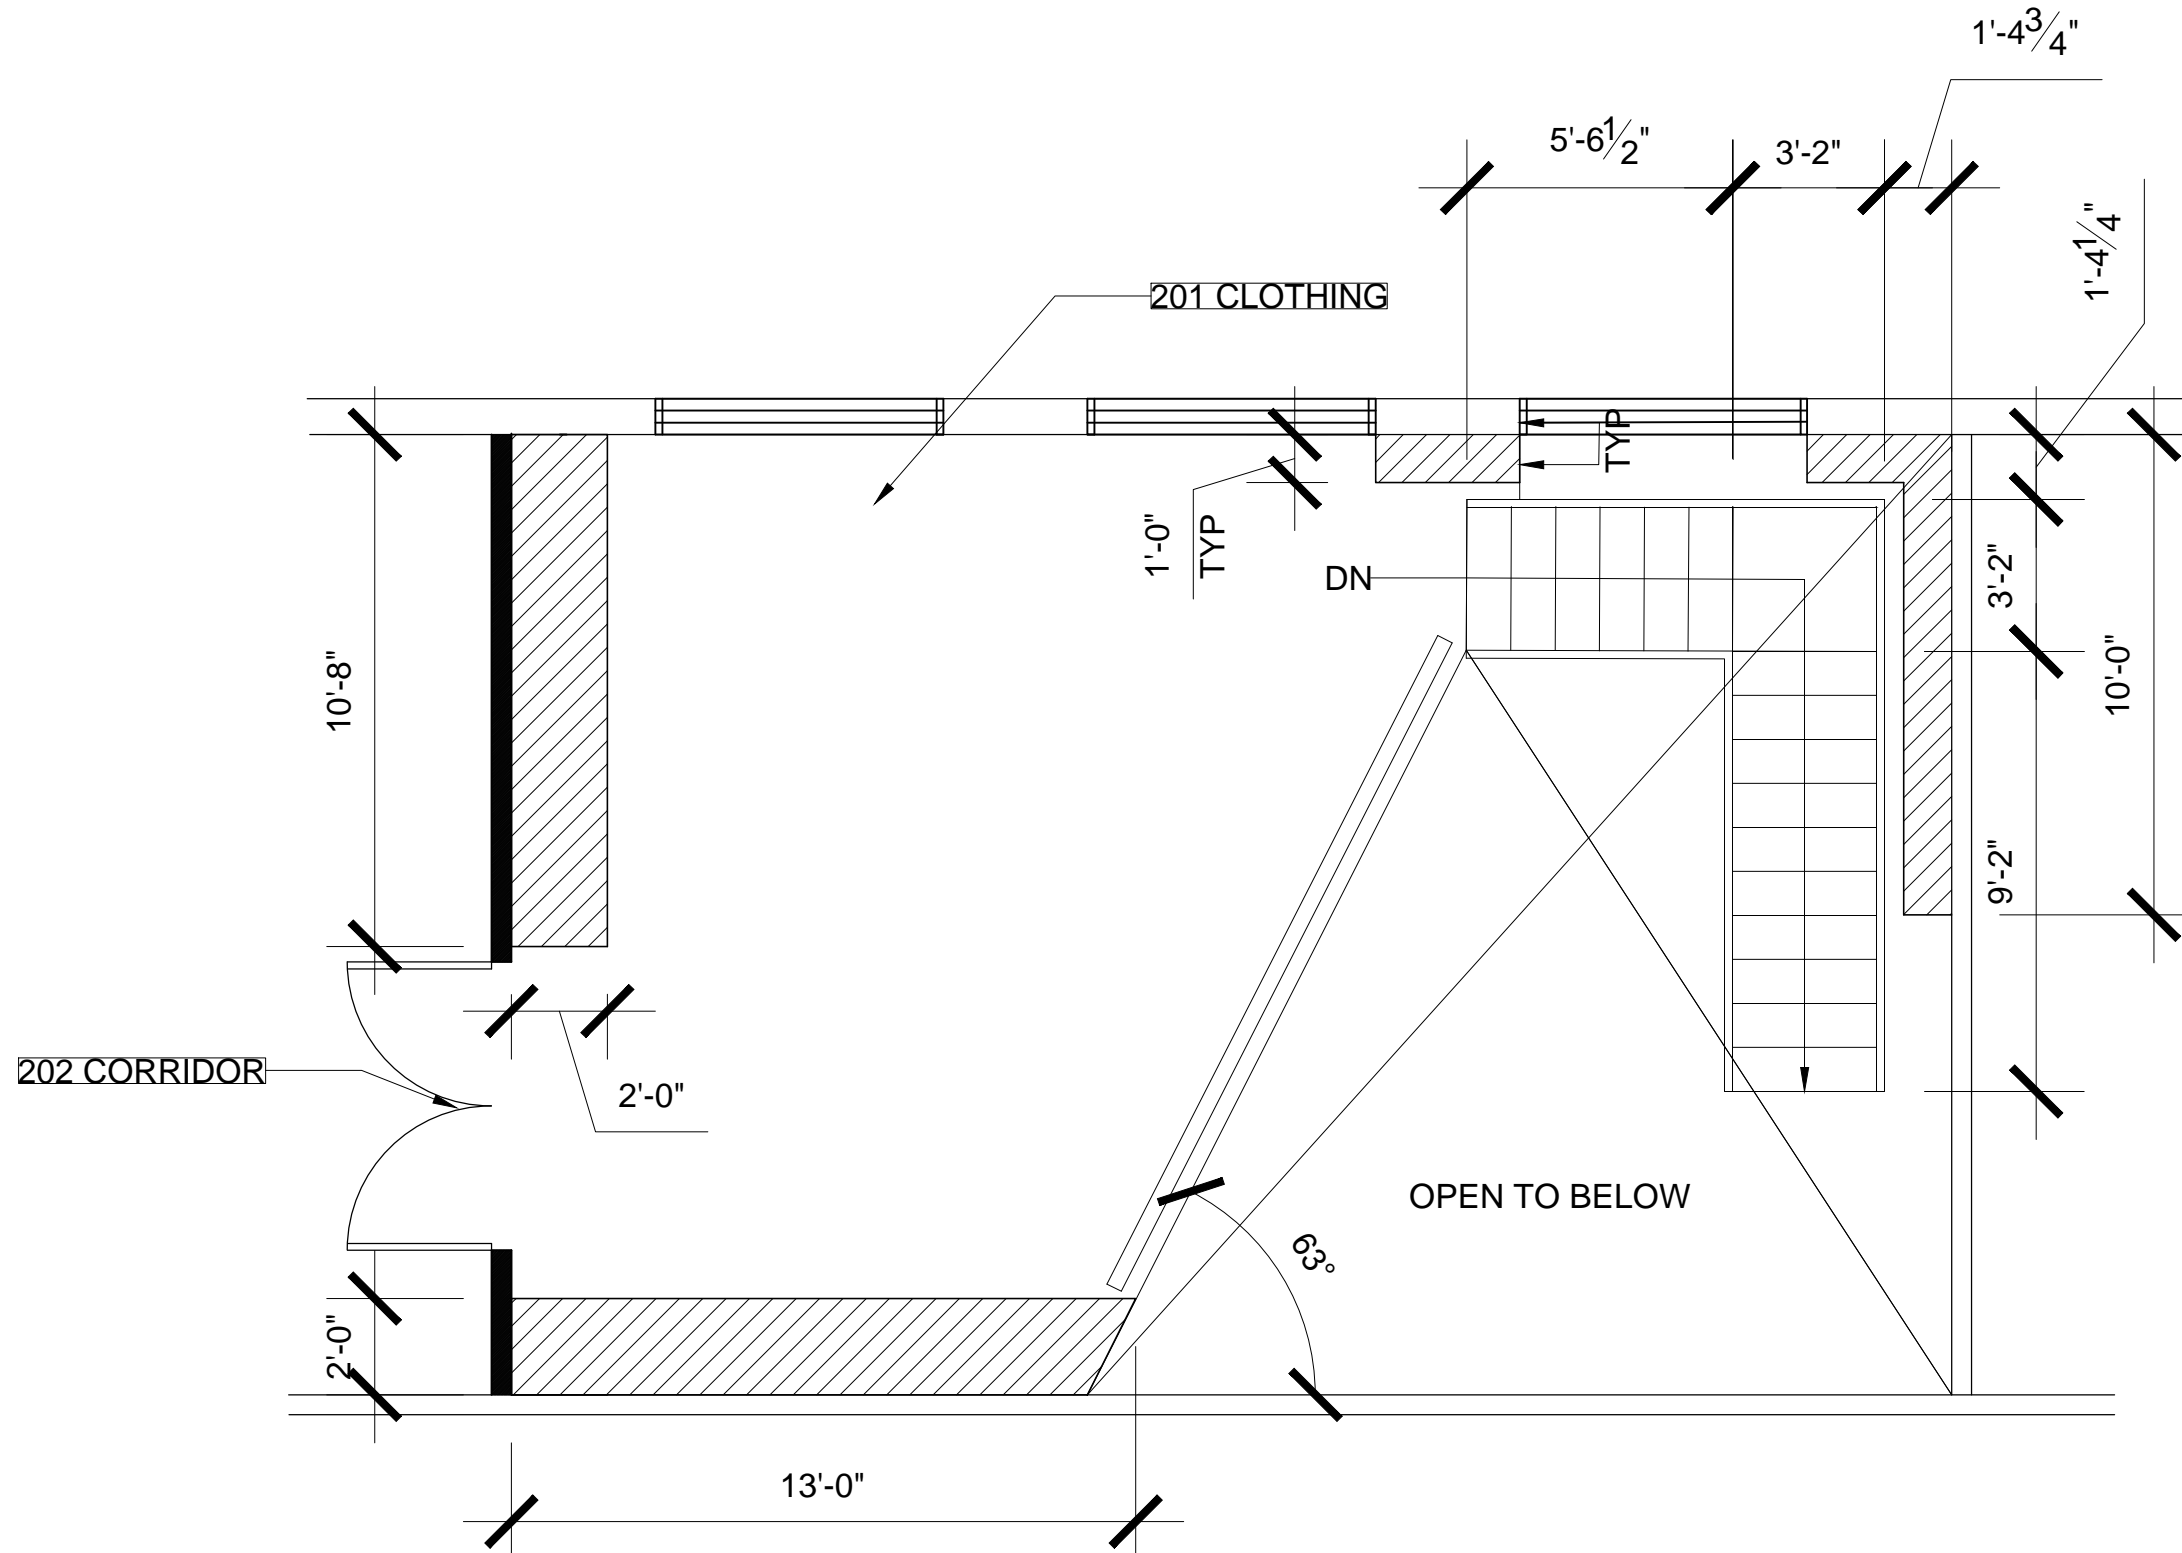

1 UPPER LEVEL PARTITION PLAN  
 SCALE: 1/4" = 1'-0"


General Notes

No.	Revision/Issue	Date

Firm Name and Address  
 REBECCA  
 CULVAHOUSE

Project Name and Address  
 RECEPTION  
 AREA-  
 BOUTIQUE

Project	Sheet
Date 2/01/2017	A 1.2
Scale	

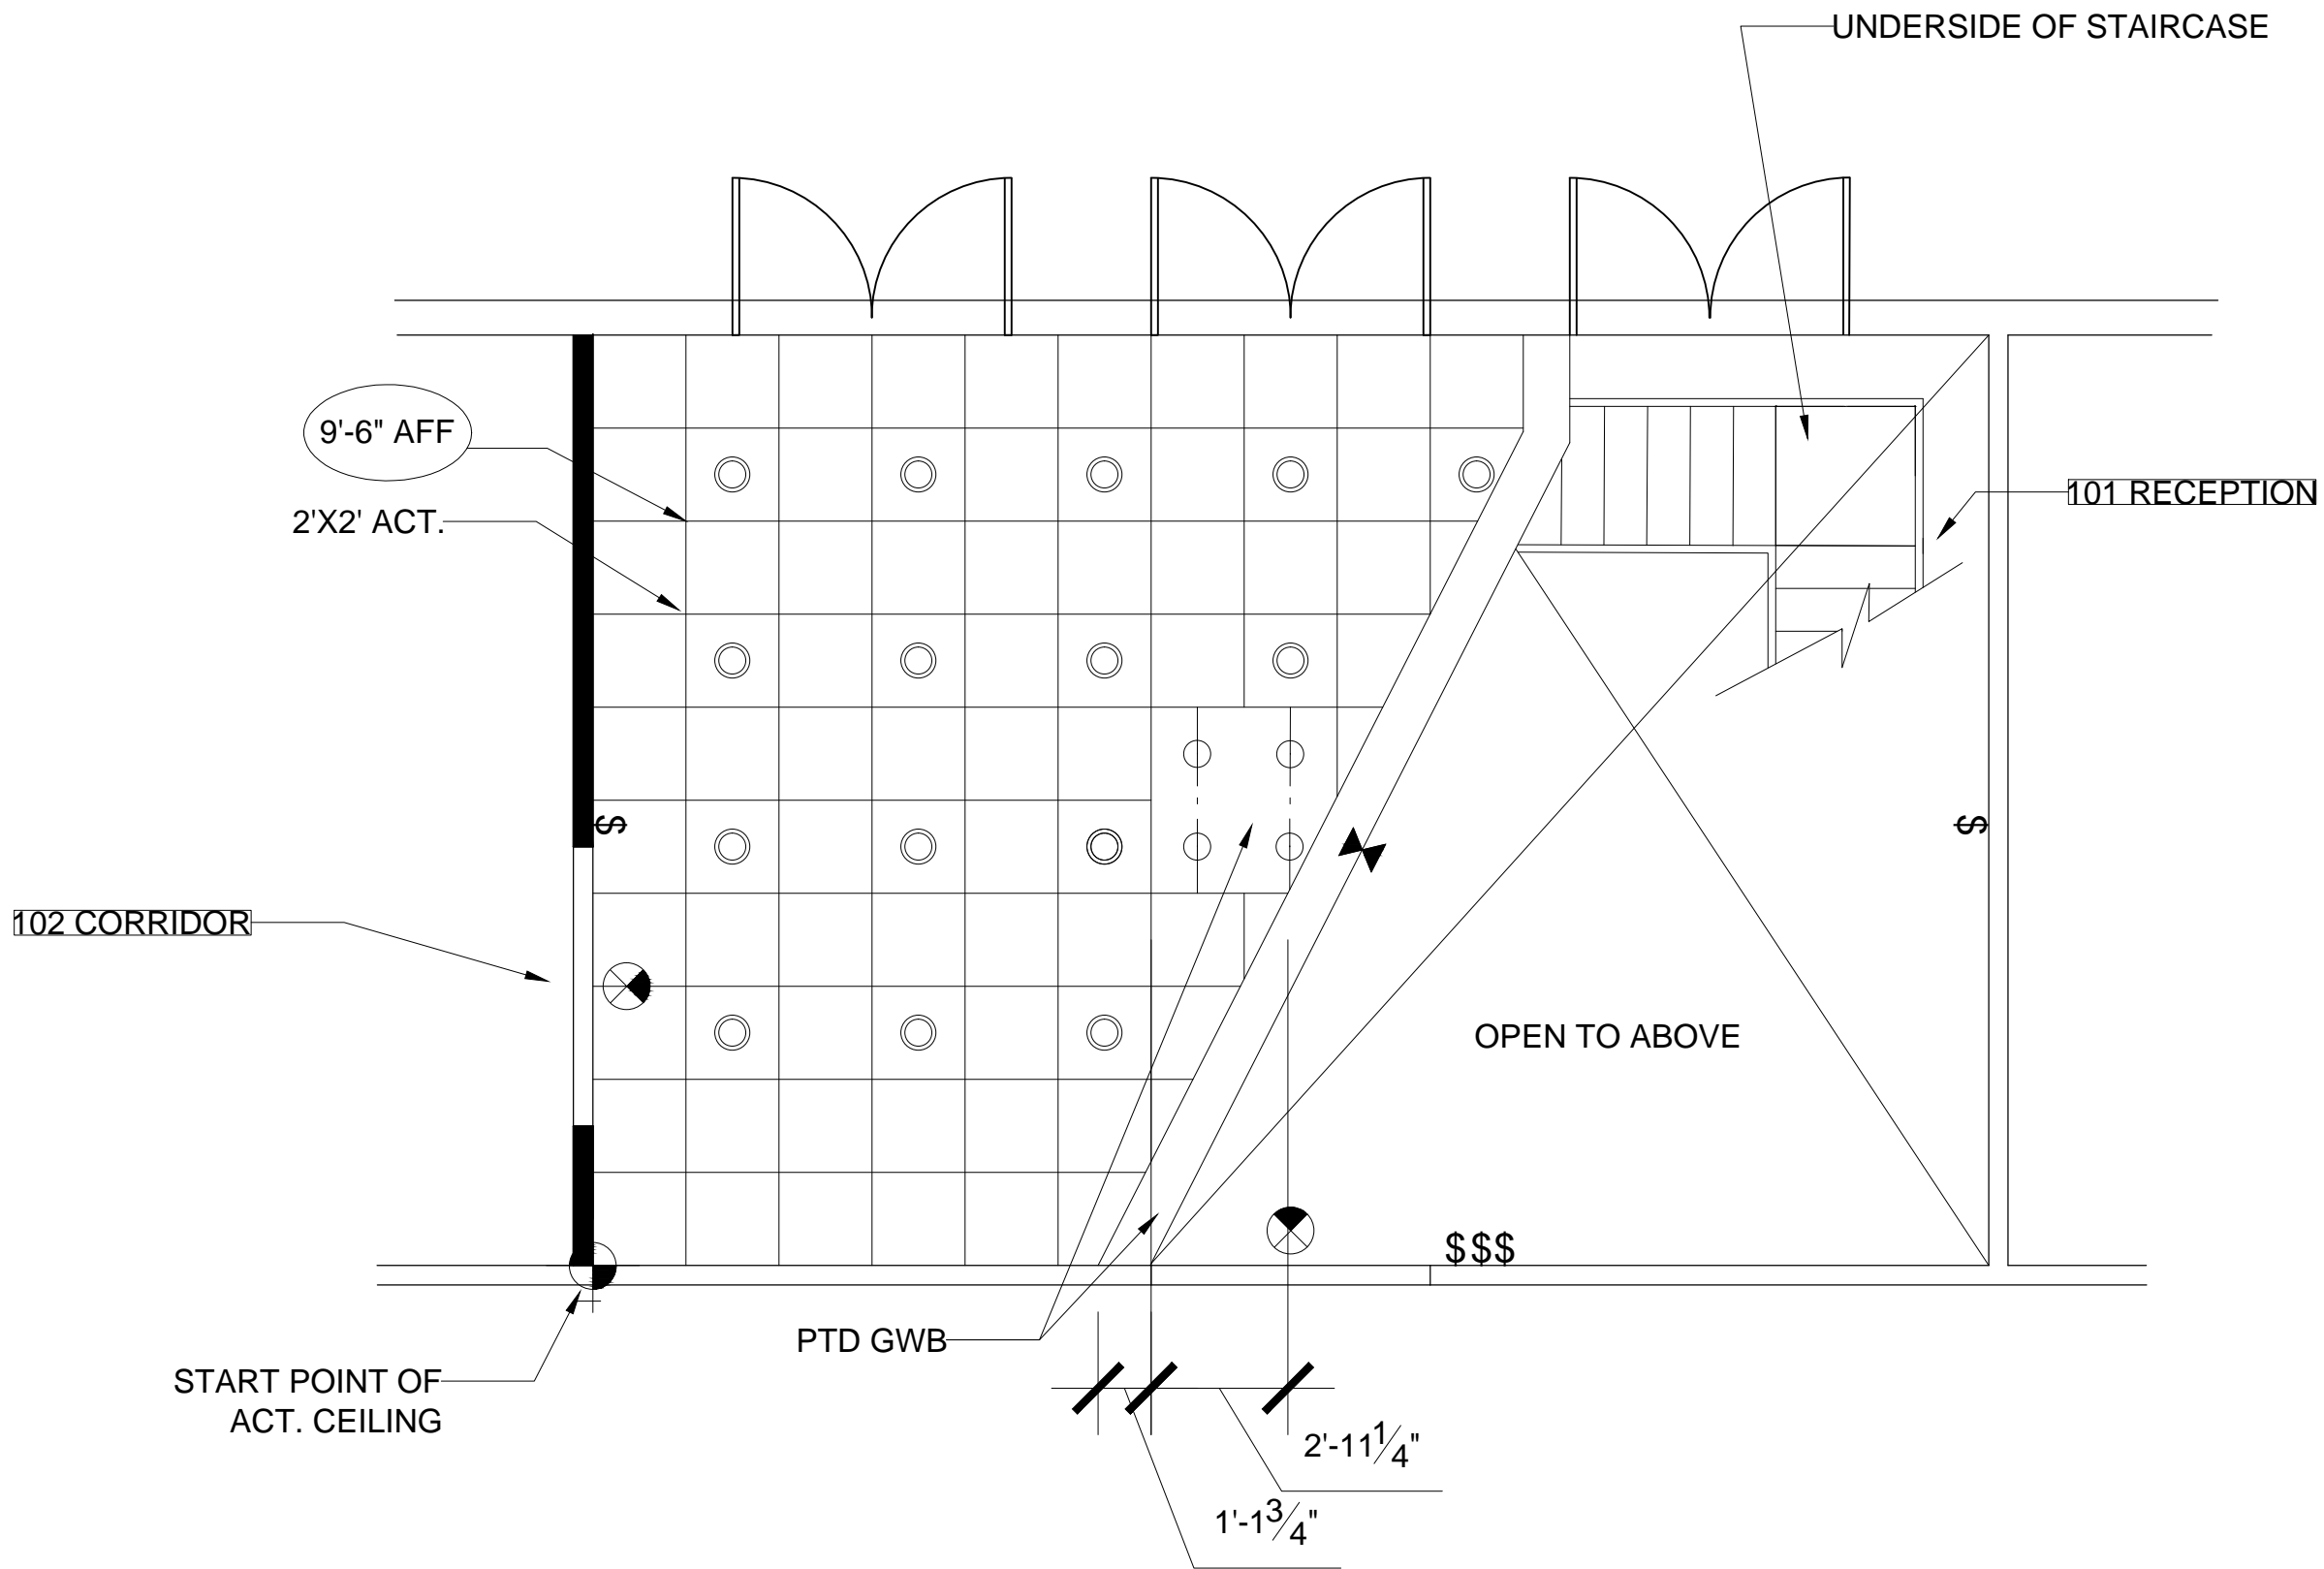

1 LOWER LEVEL REFLECTIVE CEILING PLAN  
 SCALE:  $\frac{1}{4}'' = 1'-0''$


General Notes

No.	Revision/Issue	Date

Firm Name and Address  
 REBECCA  
 CULVAHOUSE

Project Name and Address  
 RECEPTION  
 AREA-  
 BOUTIQUE

Project	Sheet
Date 2/01/2017	A 2.1
Scale	

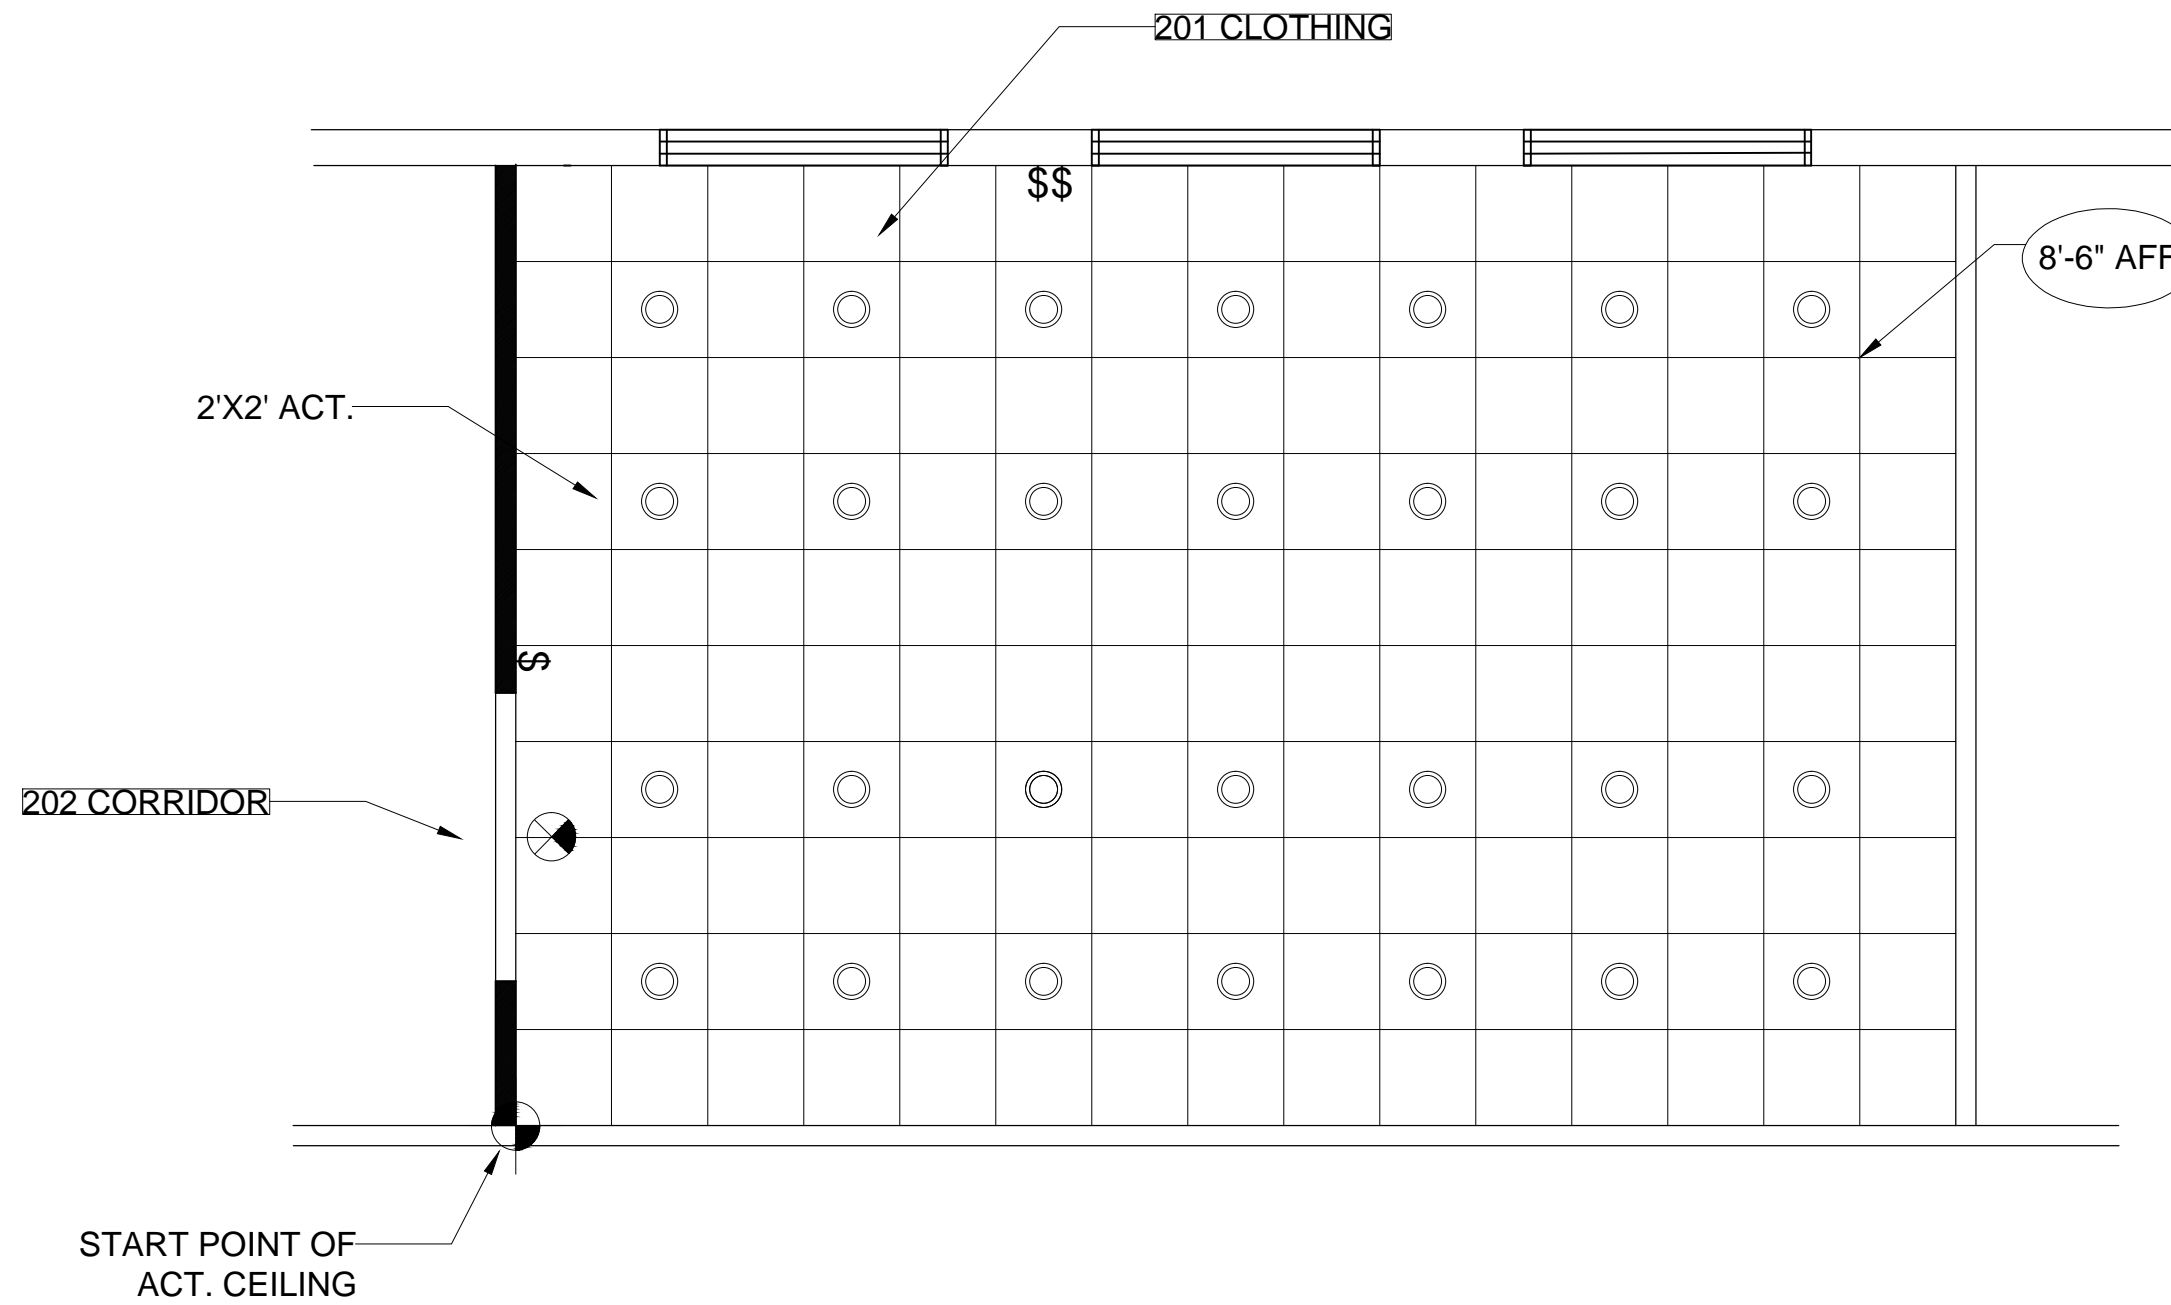

1 UPPER LEVEL REFLECTIVE CEILING PLAN  
 SCALE:  $\frac{1}{4}'' = 1'-0''$







General Notes

No.	Revision/Issue	Date

Firm Name and Address  
 REBECCA  
 CULVAHOUSE


Project Name and Address  
 RECEPTION  
 AREA-  
 BOUTIQUE

Project	Sheet
Date 2/01/2017	A 2.2
Scale	

LIGHTING SYMBOL LIST AND SCHEDULE			
SYMBOL	DESCRIPTION	SPEC.	NOTES
	RECESSED LIGHTING	9" DIAMETER	CENTERED IN ACT GRID UON
	PENDANT LIGHTING	7" DIAMETER	
	SWITCH	TBD	
	EXIT SIGN	1'-0"	CENTERED IN HEADER TYP
	ELEVATION CHANGE		
	START POINT SYMBOL		

FURNITURE SCHEDULE				
CODE	DESCRIPTION	DIMENSION	SPECS.	NOTES
	COFFEE TABLE	36X36X24	TBD	
	SIDE TABLE	12X12X24	TBD	
	LOUNGE CHAIRS	30X30X30	TBD	
	RECEPTION CHAIR	24X24X30	TBD	
	BENCH	20X24X30	TBD	
	SPINNING RACK	36X36X36	TBD	
	STRAIGHT RACK	56X1-1/4X36	TBD	

General Notes		
No.	Revision/Issue	Date
Firm Name and Address		
REBECCA CULVAHOUSE		
Project Name and Address		
RECEPTION AREA-BOUTIQUE		
Project	Sheet	
Date	A 3.1	
Scale		

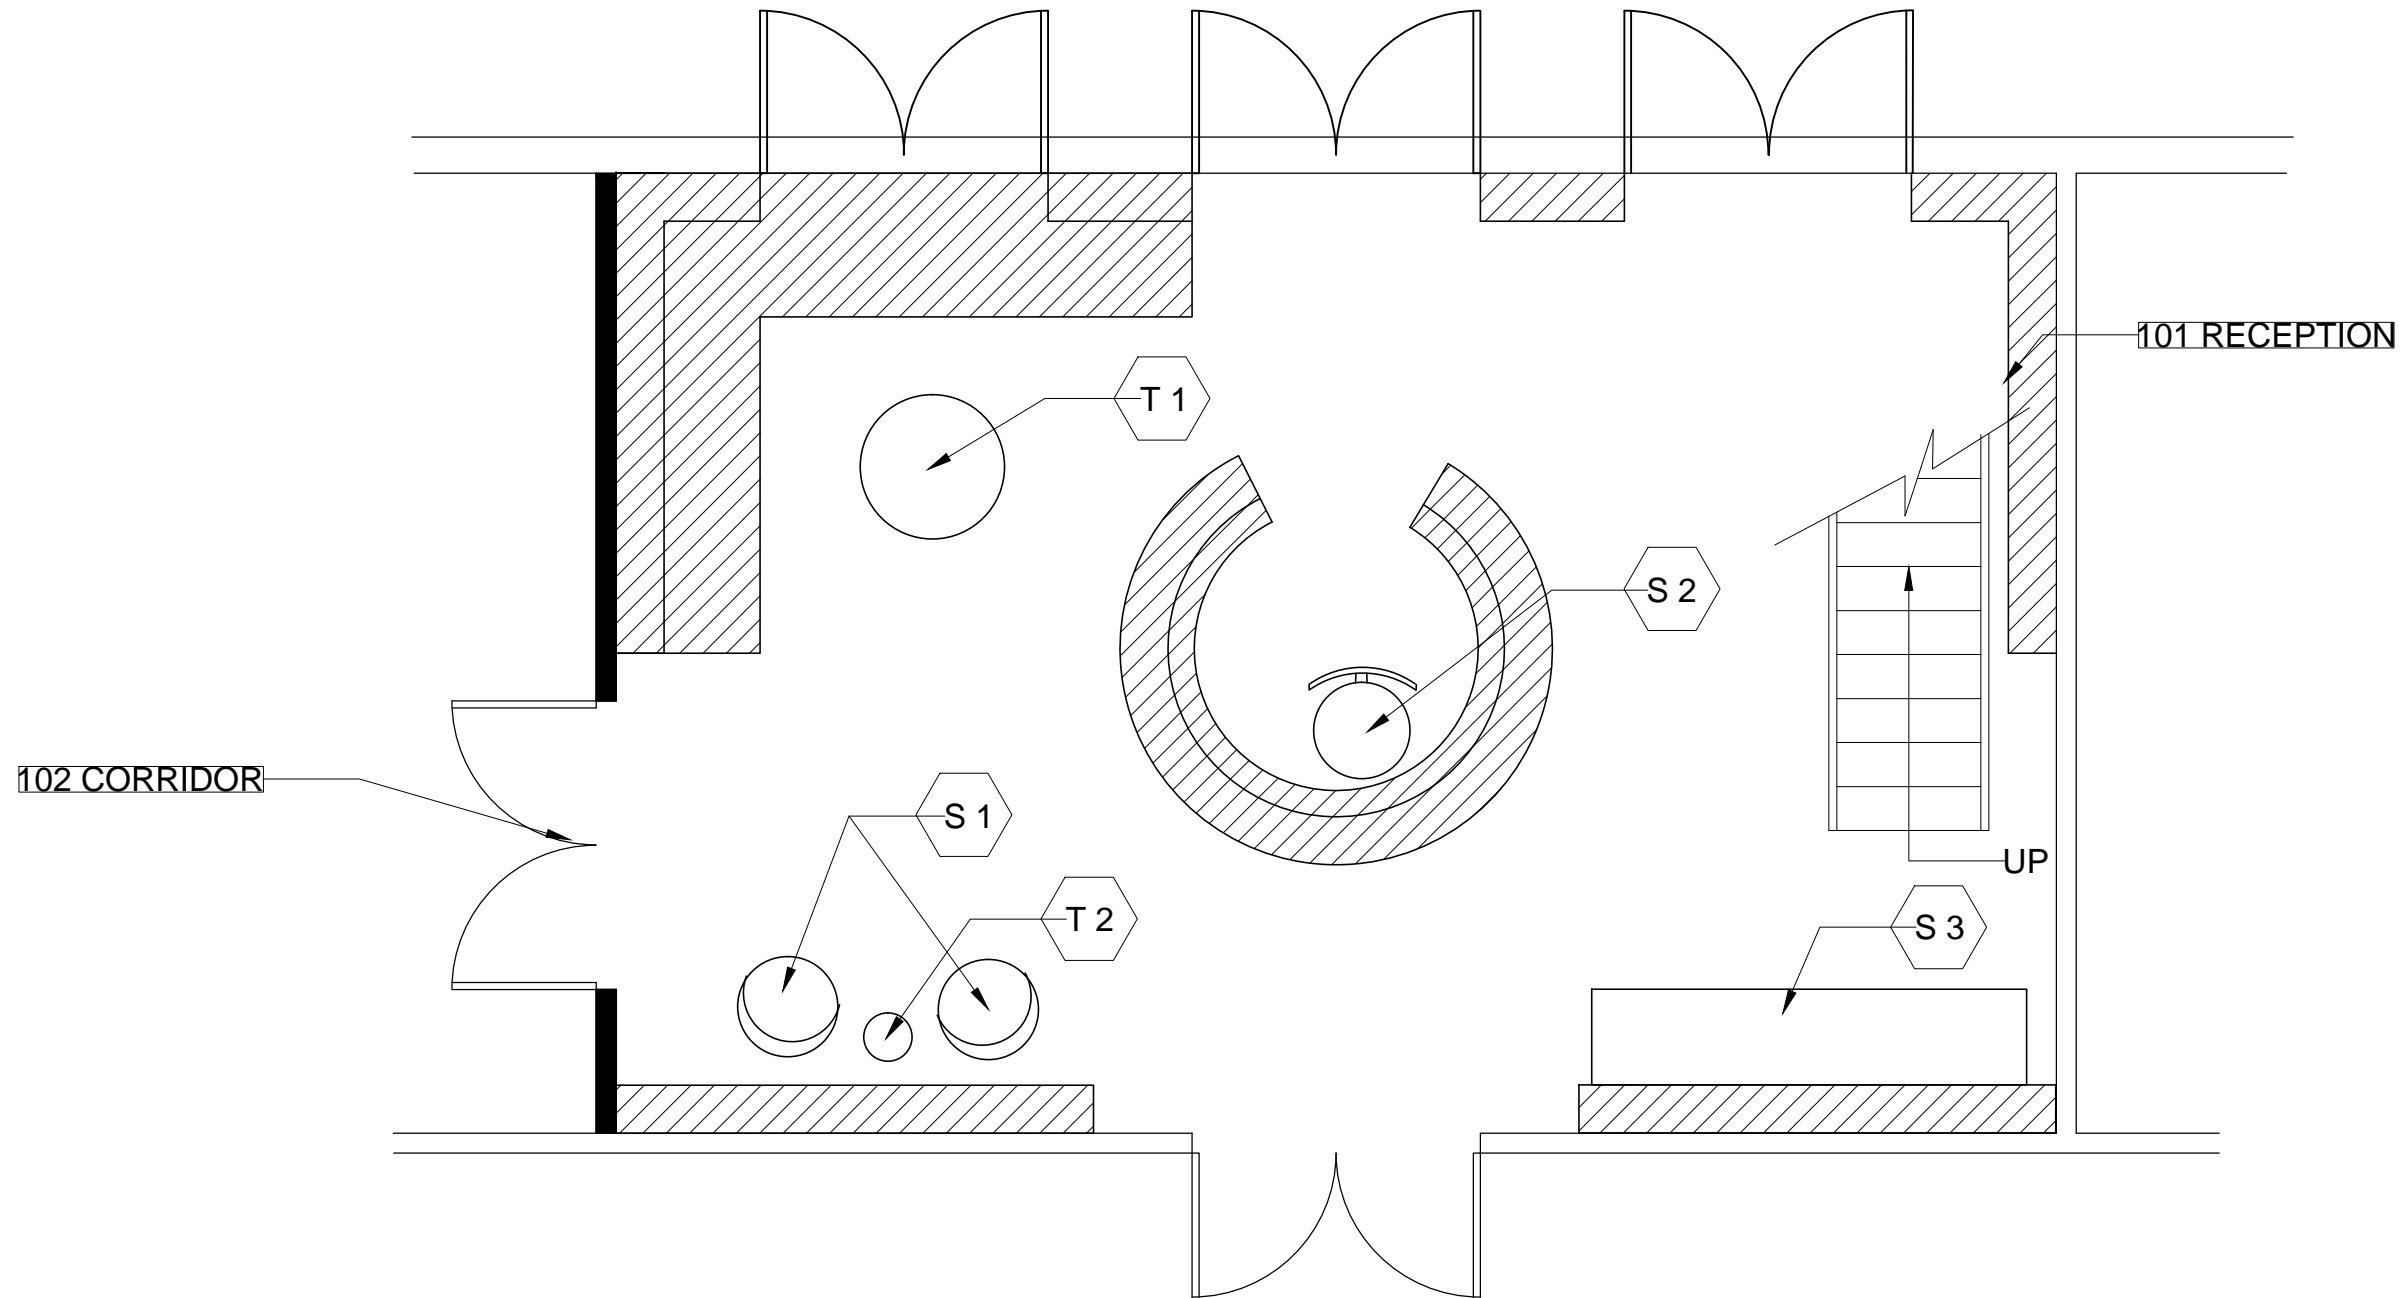

1 LOWER LEVEL FURNITURE PLAN  
 SCALE:  $\frac{1}{4}'' = 1'-0''$


General Notes

No.	Revision/Issue	Date

Firm Name and Address  
 REBECCA  
 CULVAHOUSE

Project Name and Address  
 RECEPTION  
 AREA-  
 BOUTIQUE

Project	Sheet
Date 2/01/2017	F 1.1
Scale	

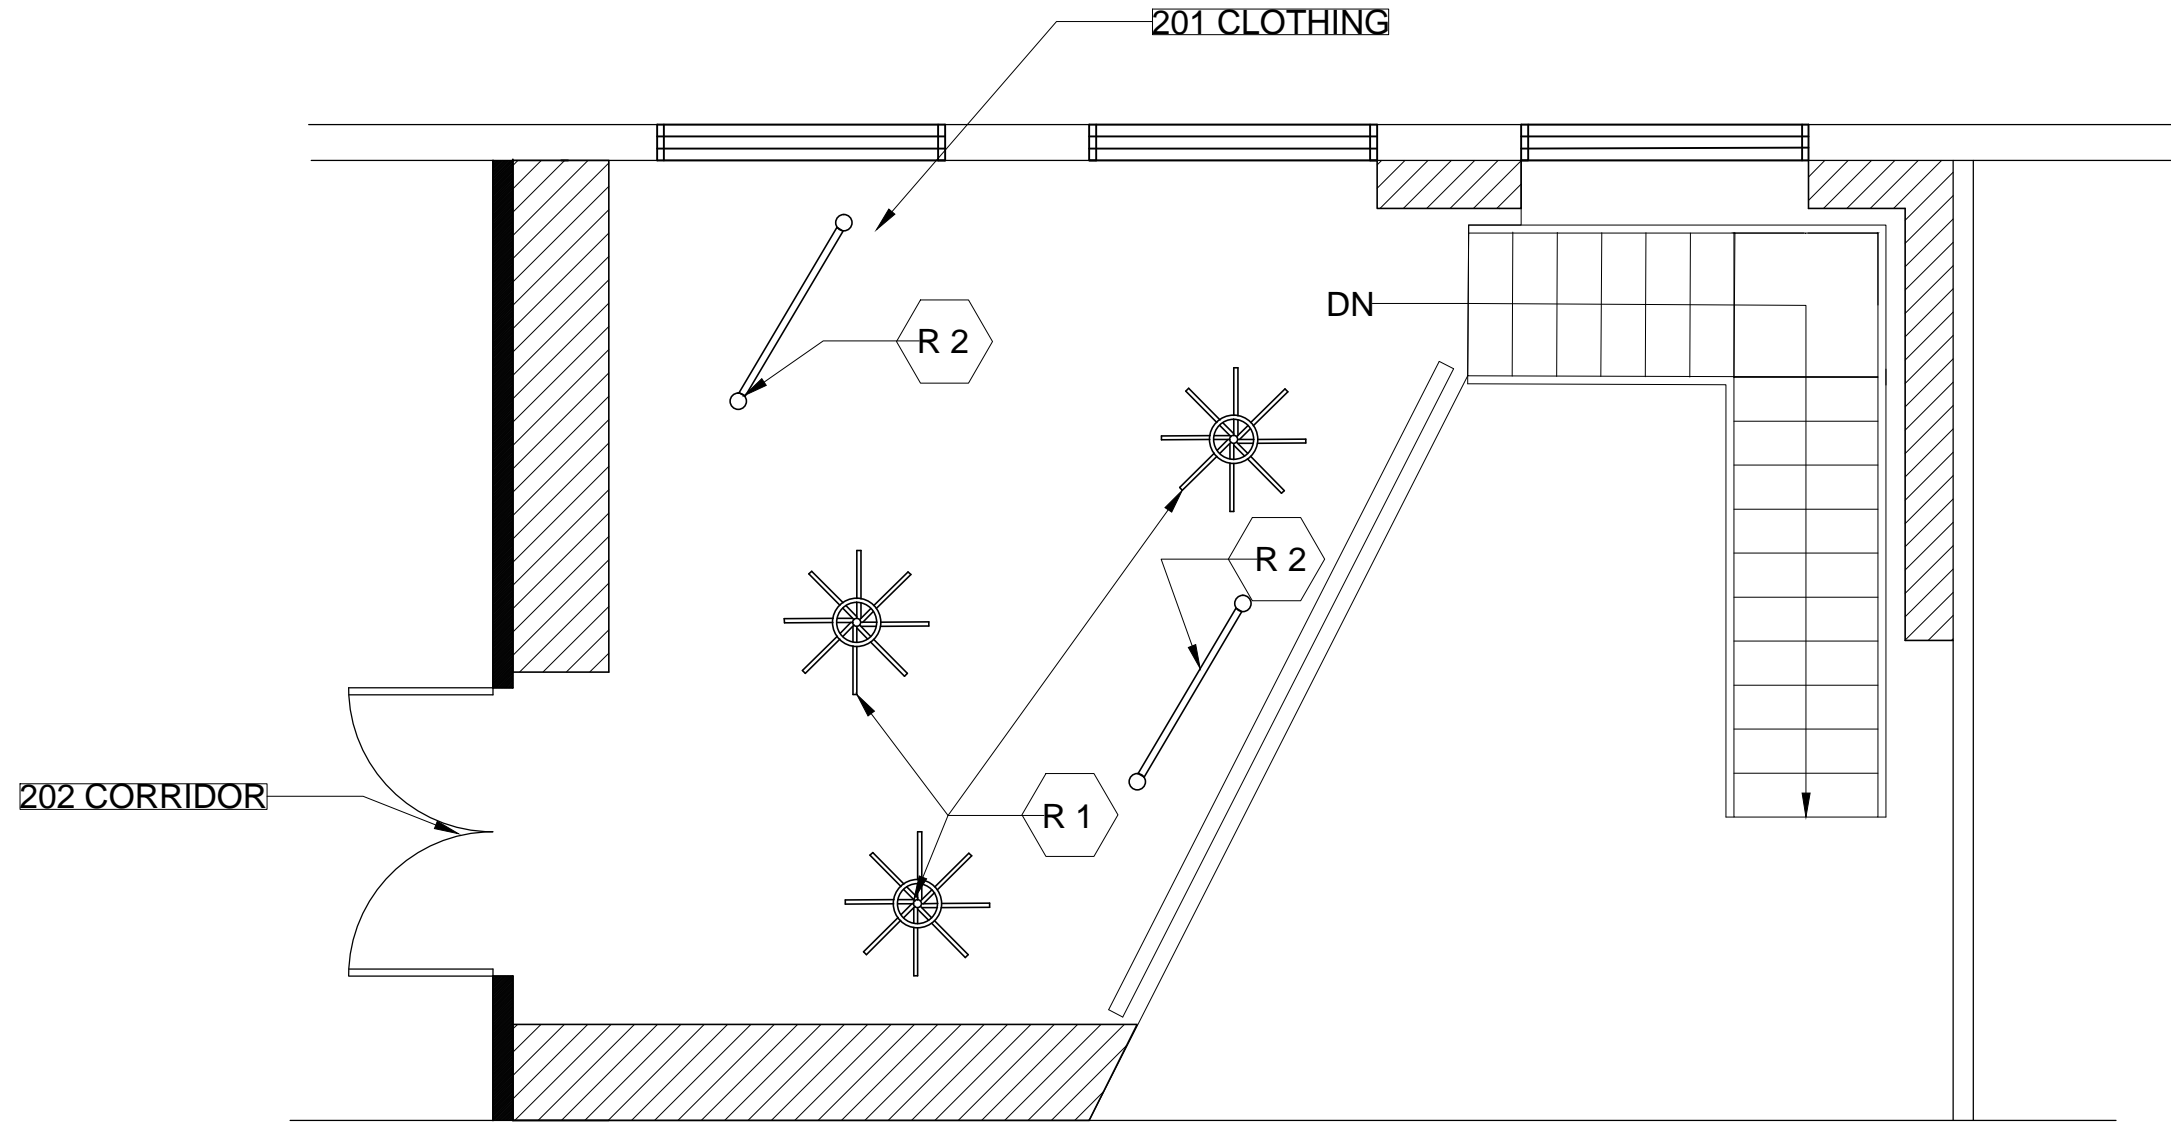

1 UPPER LEVEL FURNITURE PLAN  
 SCALE: 1/4" = 1'-0"

General Notes

No.	Revision/Issue	Date

Firm Name and Address  
 REBECCA  
 CULVAHOUSE

Project Name and Address  
 RECEPTION  
 AREA-  
 BOUTIQUE

Project	Sheet
Date 2/01/2017	F 1.2
Scale	