

1 LOWER LEVEL  
PARTITION PLAN  
SCALE:  $\frac{1}{4}" = 1'-0"$


General Notes

No.	Revision/Issue	Date

Firm Name and Address  
**Rae  
Melvin**

Project Name and Address  
**Reception  
Area**

Project	Sheet
Date 3/1/17	A1.1
Scale	

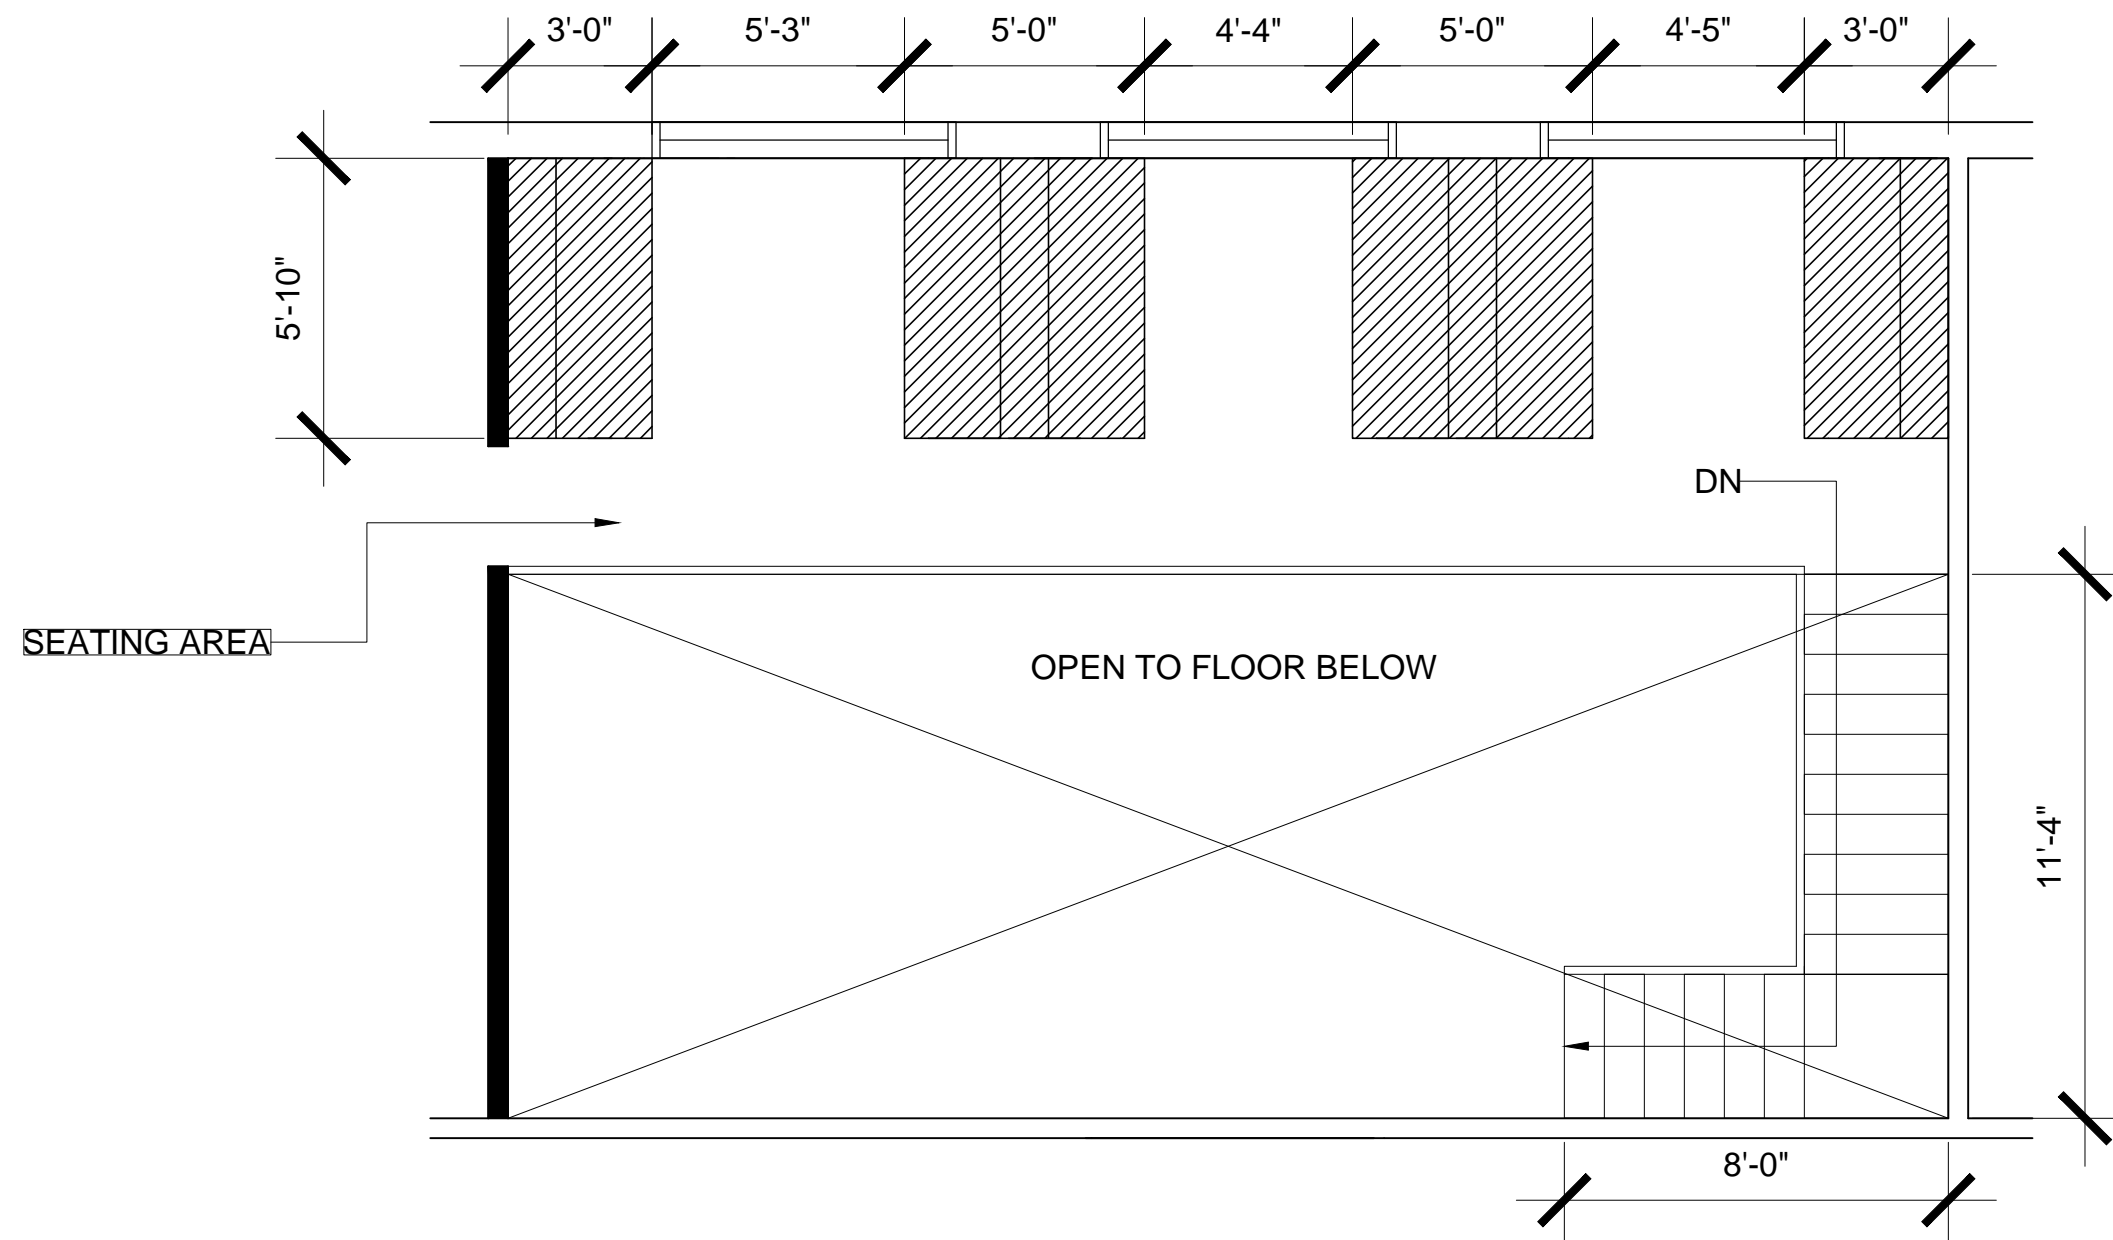

1 UPPER LEVEL  
PARTITION PLAN  
SCALE: 1/4"=1'-0"


No.	Revision/Issue	Date

Firm Name and Address  
**Rae  
Melvin**

Project Name and Address  
**Reception  
Area**

Project	Sheet
Date 3/1/17	A1.2
Scale	

ACT  
STARTING  
POINT

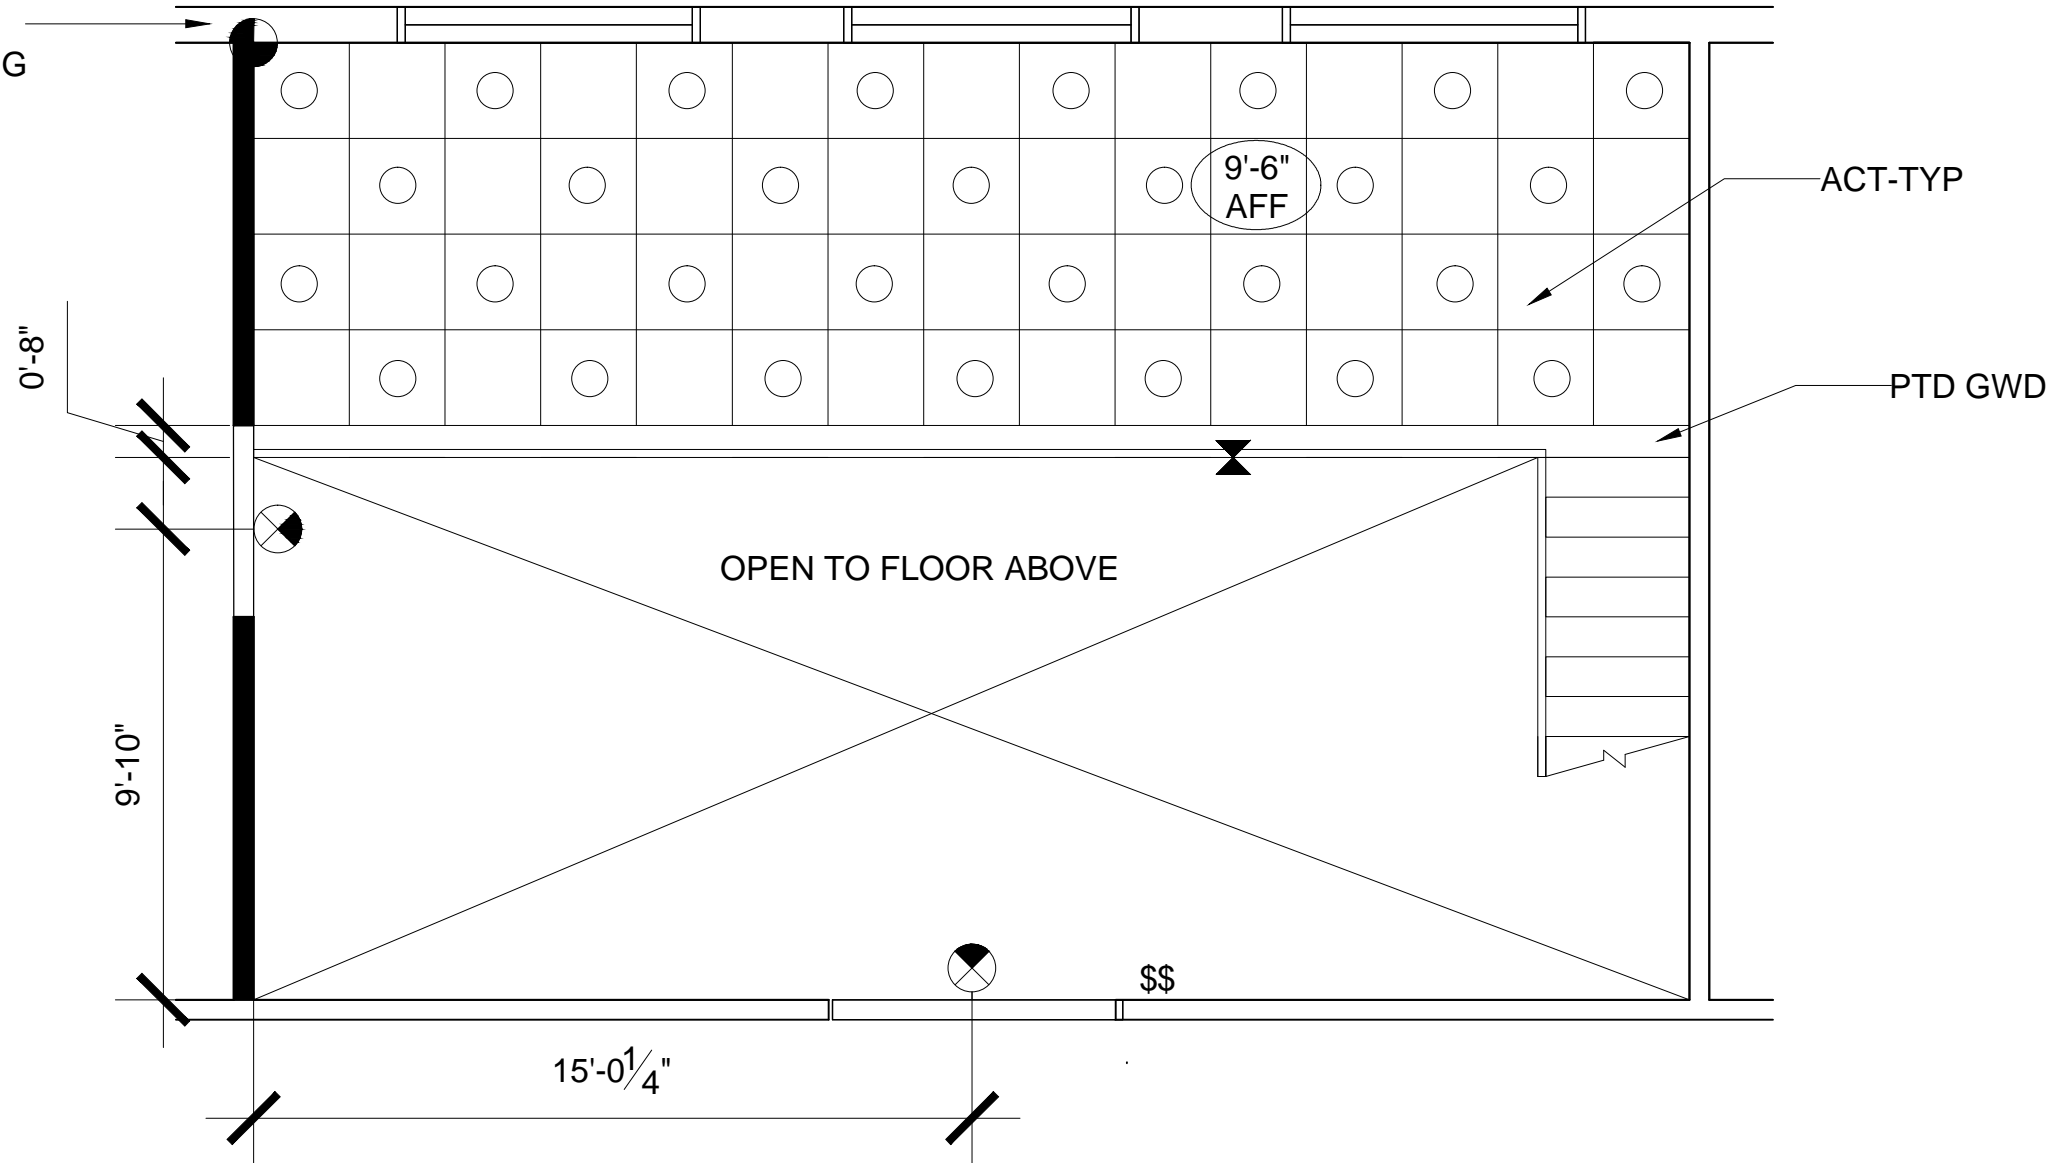

1 LOWER LEVEL  
REFLECTIVE CEILING PLAN  
SCALE: 1/4"=1'-0"


General Notes

No.	Revision/Issue	Date

Firm Name and Address  
**Rae  
Melvin**

Project Name and Address  
**Reception  
Area**

Project	Sheet
Date 2/22/2017	A2.1
Scale	

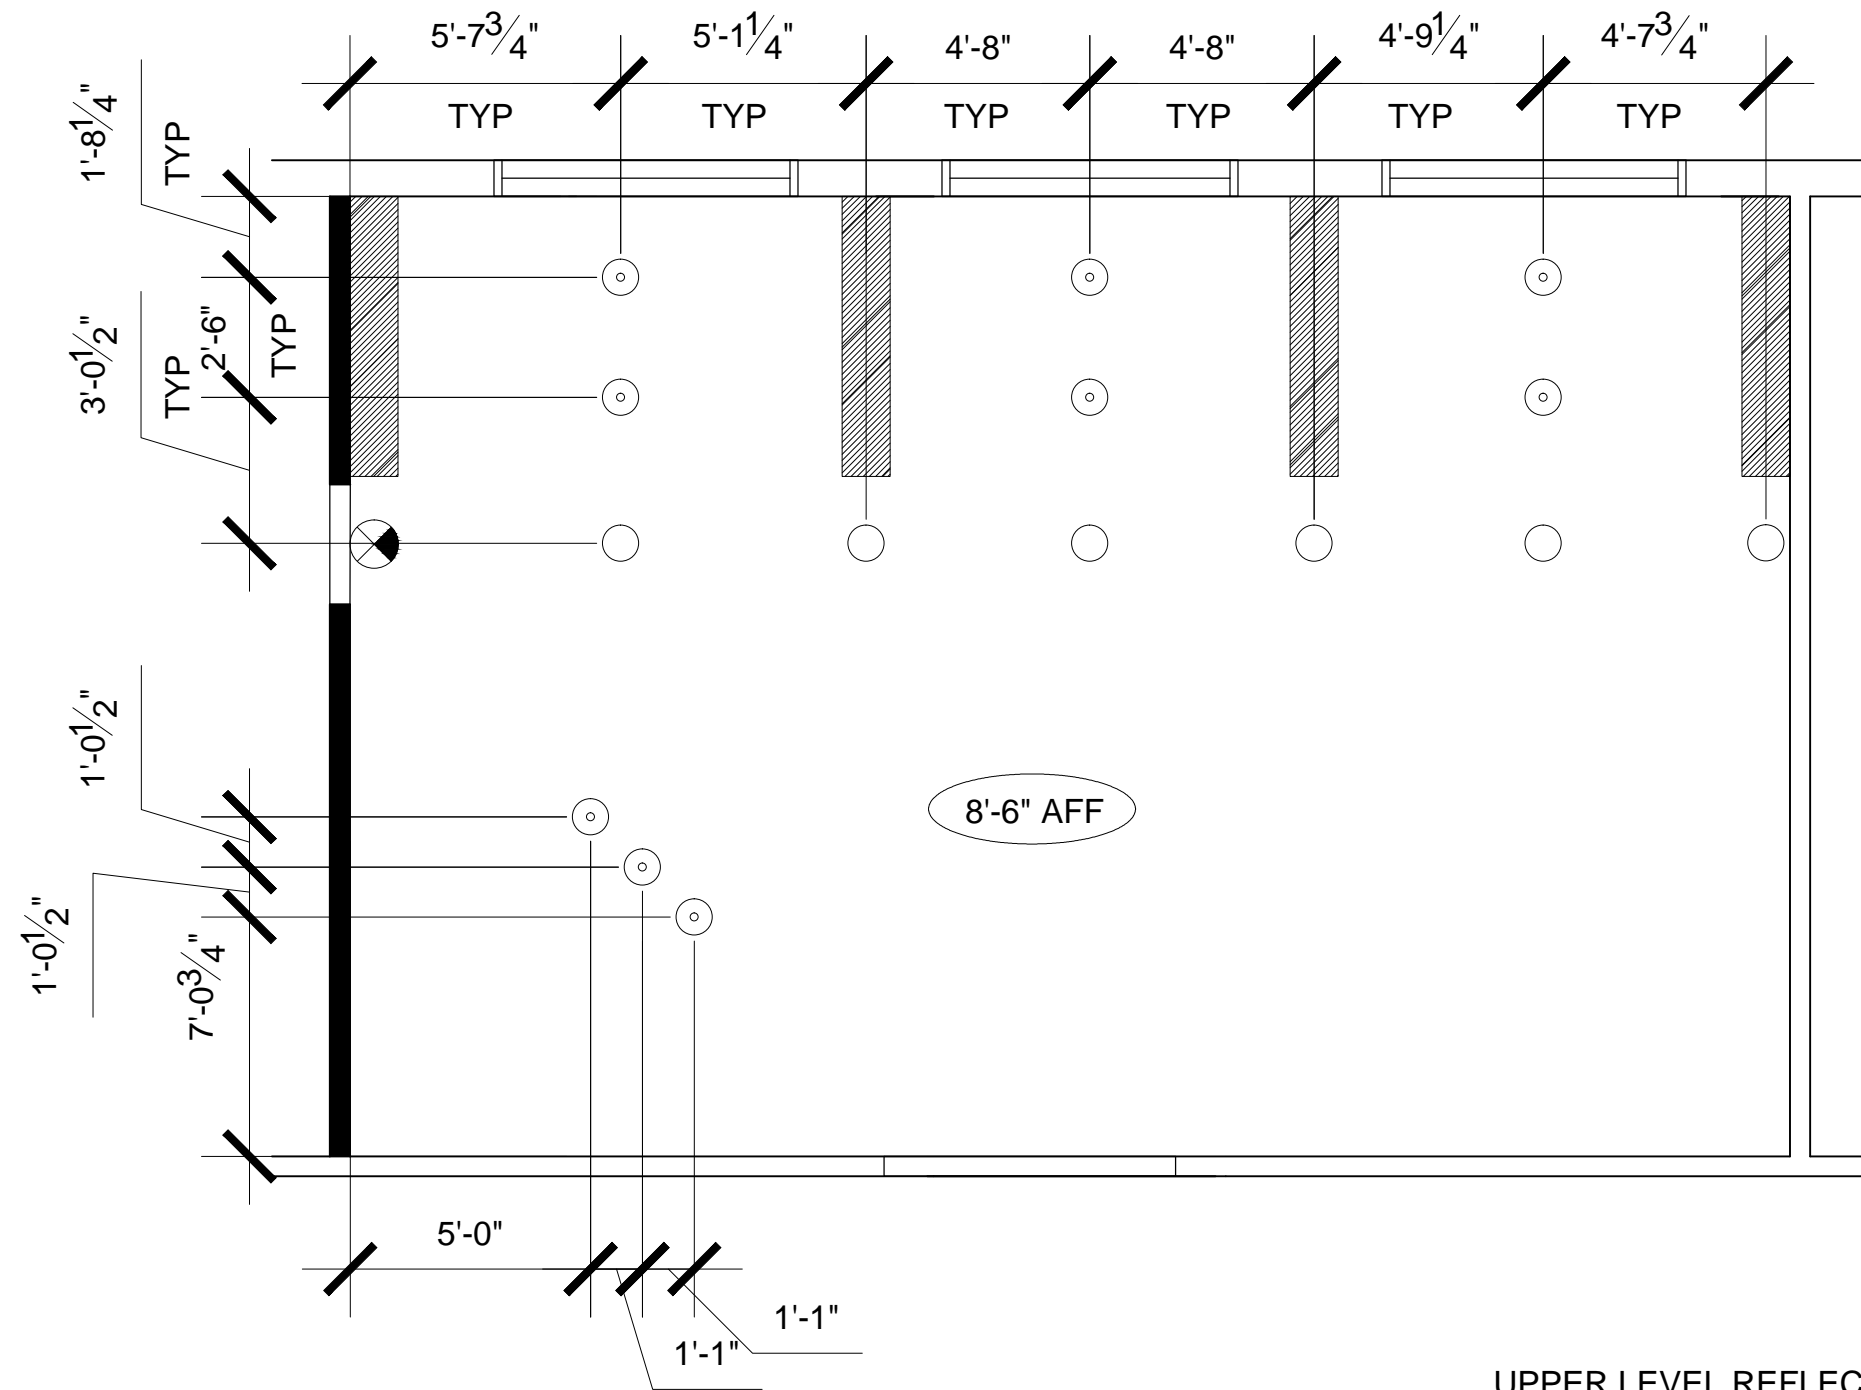

1 UPPER LEVEL REFLECTIVE  
 CEILING PLAN  
 SCALE:  $\frac{1}{4}'' = 1'-0''$

General Notes

No.	Revision/Issue	Date

Firm Name and Address  
**Rae  
 Melvin**

Project Name and Address  
**Reception  
 Area**

Project	Sheet
Date 2/22/2017	A2.2
Scale	

LIGHTING SYMBOL LIST AND SCHEDULE

SYMBOL	DESCRIPTION	SPEC	NOTES
○	DOWNLIGHT	9" DIAMETER	CENTERED IN ACT GRID
⊙	PENDANT LIGHT	9" DIAMETER	
⊗	EXIT SIGN	TBD	CENTER IN DOOR HEADER
⊗	ACT STARTING POINT		
⋈	ELEVATION CHANGE		
\$\$	2 WAY LIGHT SWITCH	TBD	

FURNITURE SCHEDULE

CODE	DESCRIPTION	DIMENSION	SPEC	NOTES
T1	TABLE	48"Wx24"Dx30"H	TBD	
T2	TABLE	66"Wx19"Dx30"H	TBD	
T3	TABLE	56"Wx36"Dx30"H	TBD	
S1	SOFA	92"Wx36"Dx48"H	TBD	
S2	BAR STOOL	24"Wx24"Dx33"H	TBD	


General Notes

No.	Revision/Issue	Date
-----	----------------	------

Firm Name and Address  
**Rae  
 Melvin**

Project Name and Address  
**Reception  
 Area**

Project	Sheet
Date 2/22/2017	A3.1
Scale	

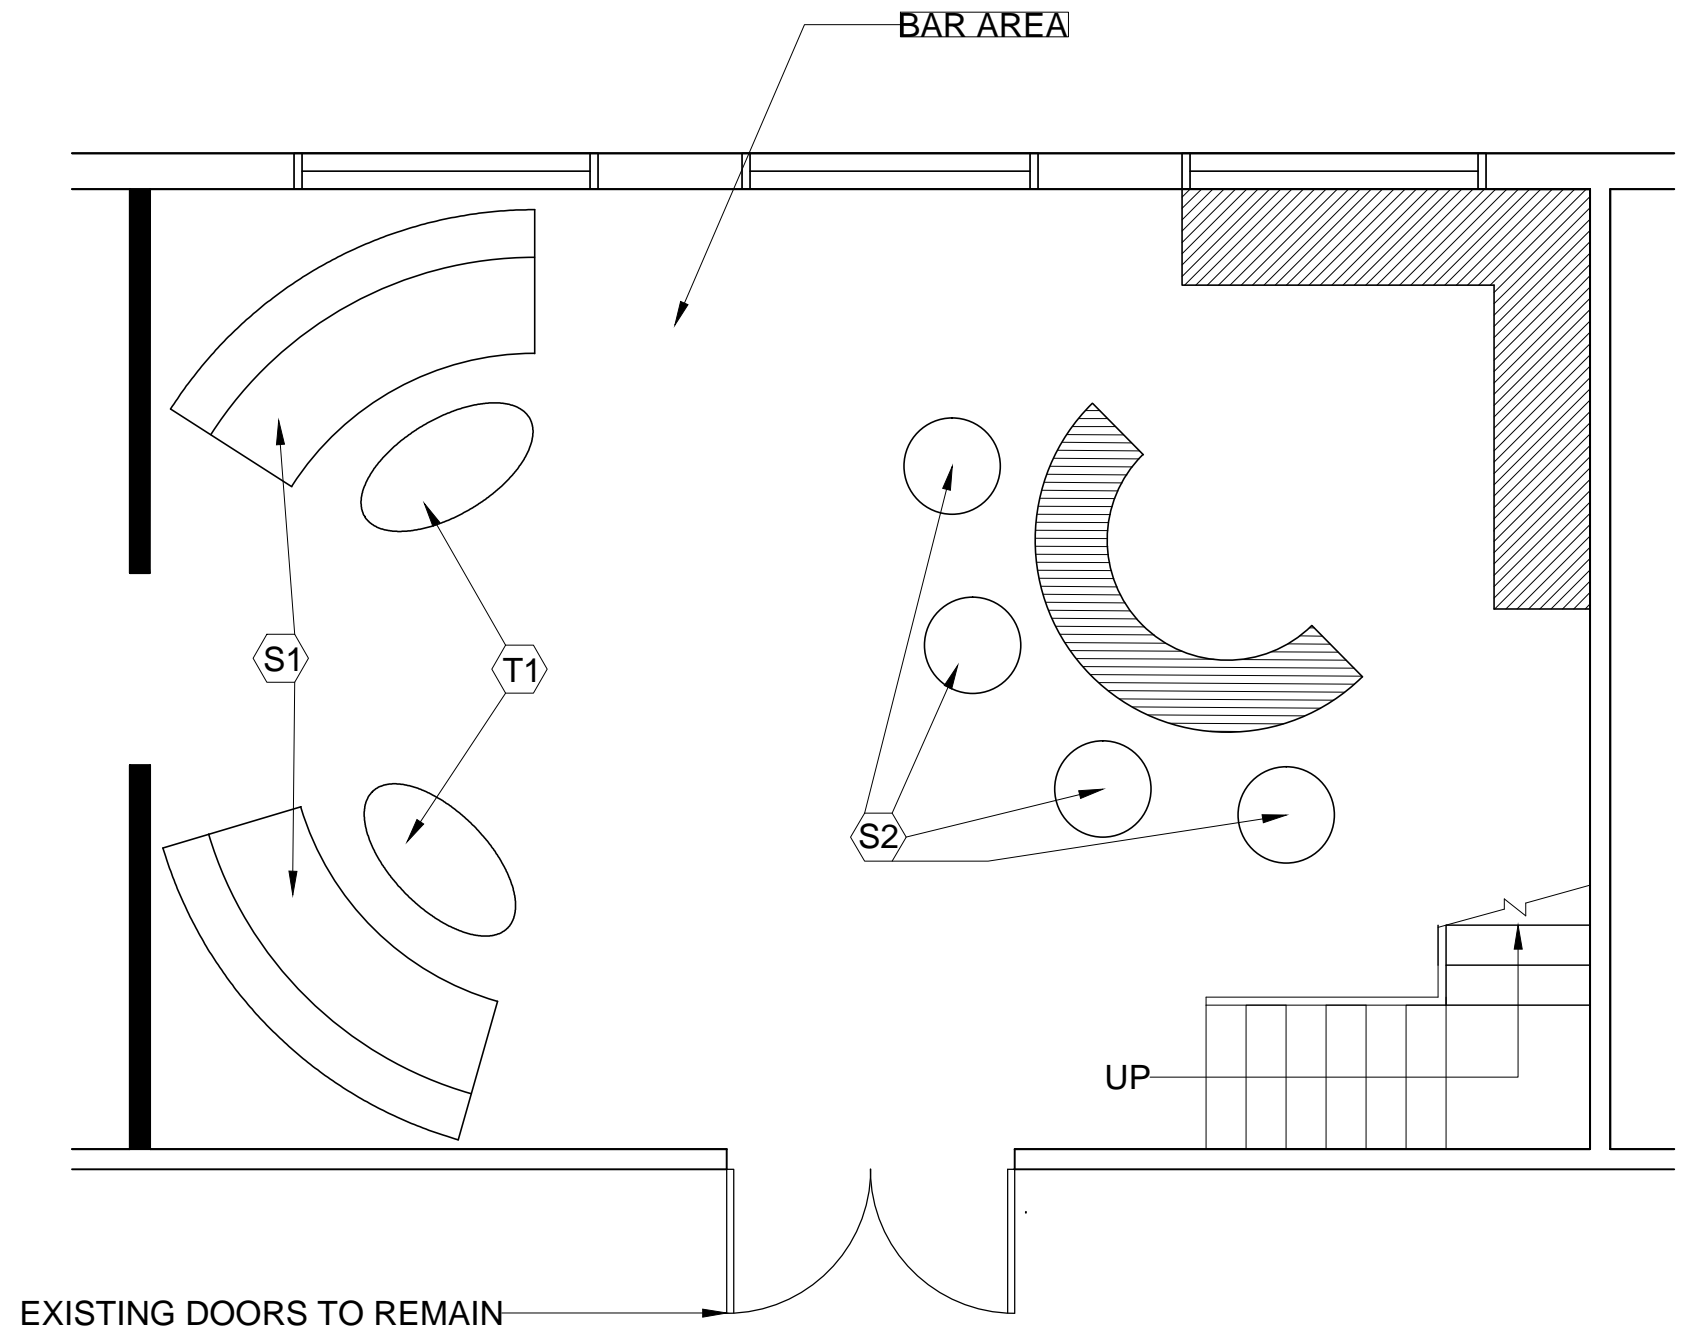

1 LOWER LEVEL  
FURNITURE PLAN  
SCALE:  $\frac{1}{4}"=1'-0"$


General Notes

No.	Revision/Issue	Date

Firm Name and Address  
**Rae Melvin**

Project Name and Address  
**Reception Area**

Project	Sheet
Date 2/22/2017	F1.1
Scale	

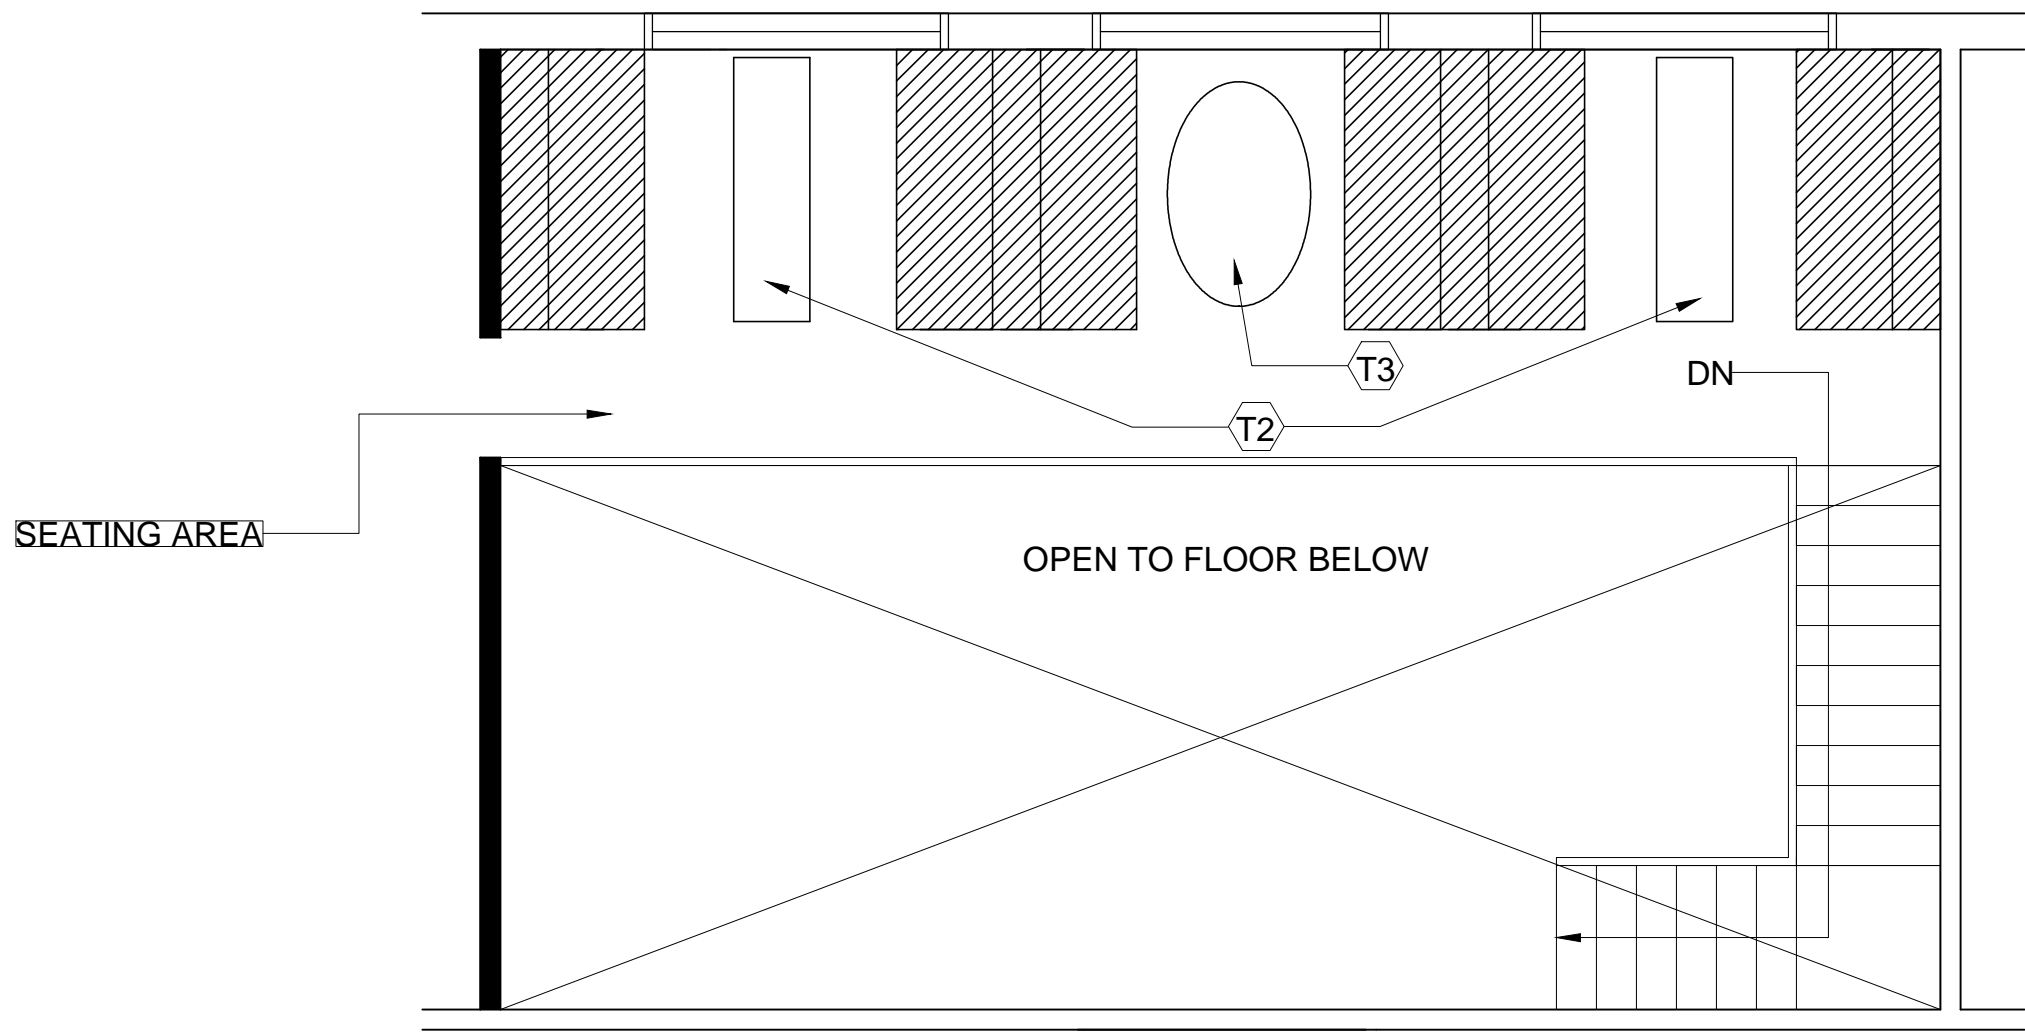

1 UPPER LEVEL  
 FURNITURE PLAN  
 SCALE: 1/4"=1'-0"

General Notes

No.	Revision/Issue	Date

Firm Name and Address  
**Rae  
 Melvin**

Project Name and Address  
**Reception  
 Area**

Project	Sheet
Date 2/22/2017	F1.2
Scale	