


CL OF WINDOW AND MILLWORK

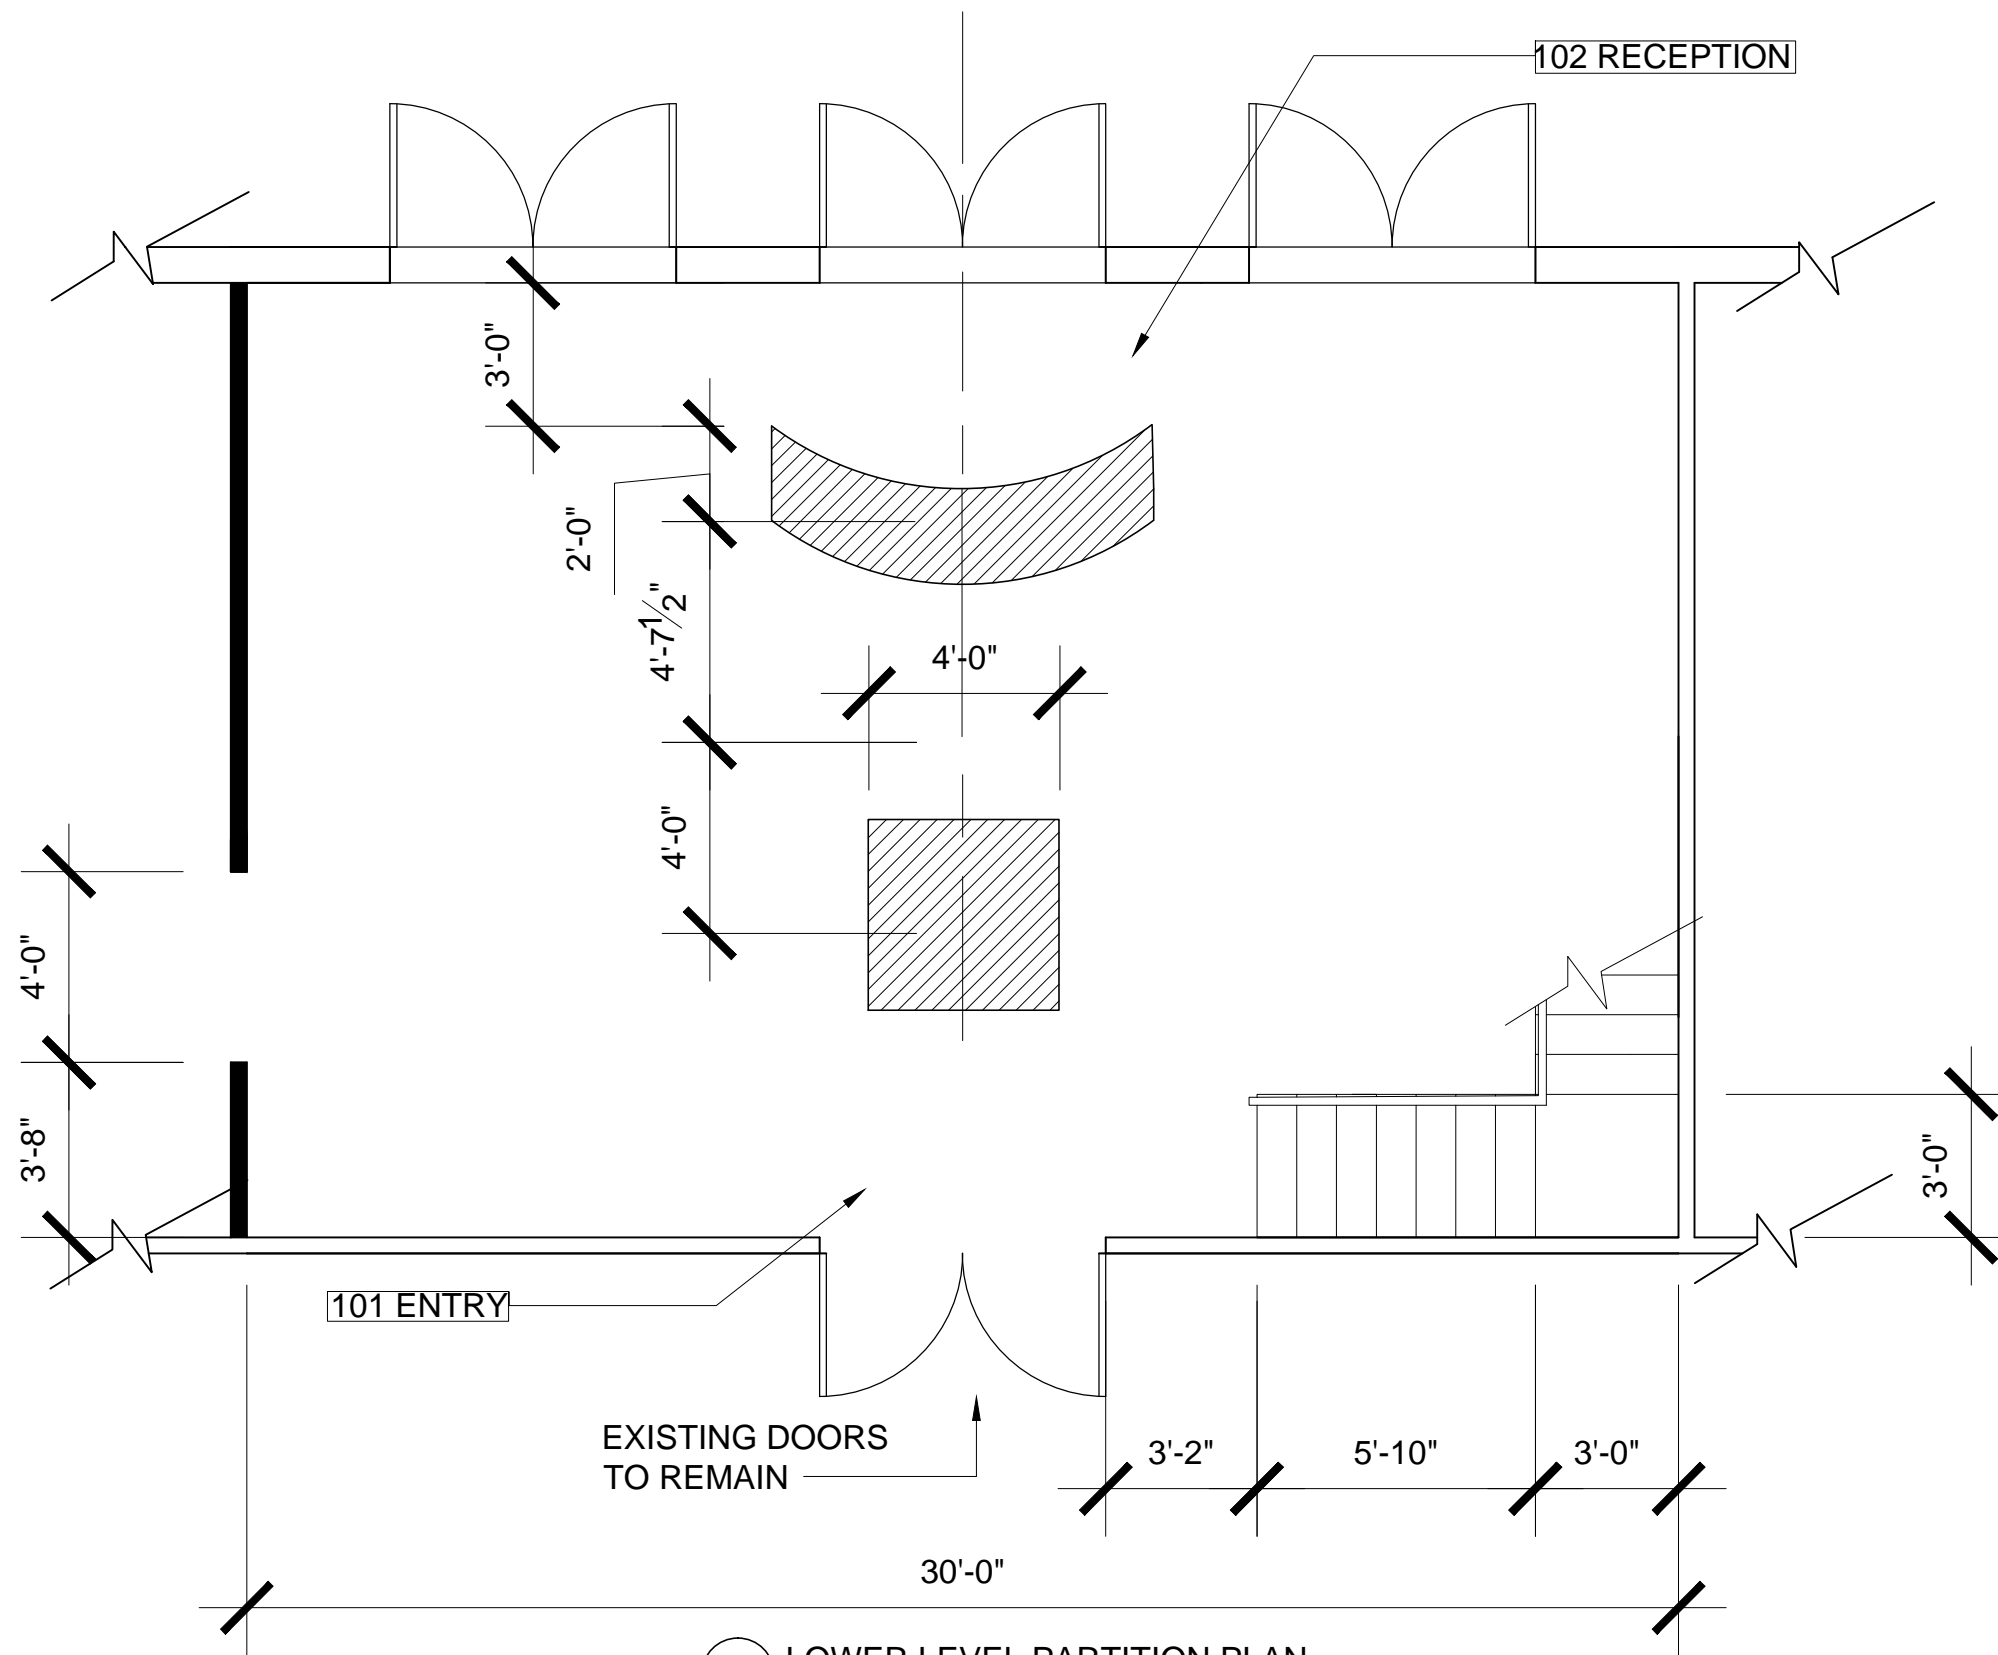

1 LOWER LEVEL PARTITION PLAN
SCALE: 1/4" = 1'-0"

General Notes

No.	Revision/Issue	Date


Firm Name and Address

AMY STASUK

Project Name and Address

RECEPTION

Date	2/22/2017	Sheet	A1.1
Scale	1/4" = 1'-0"		

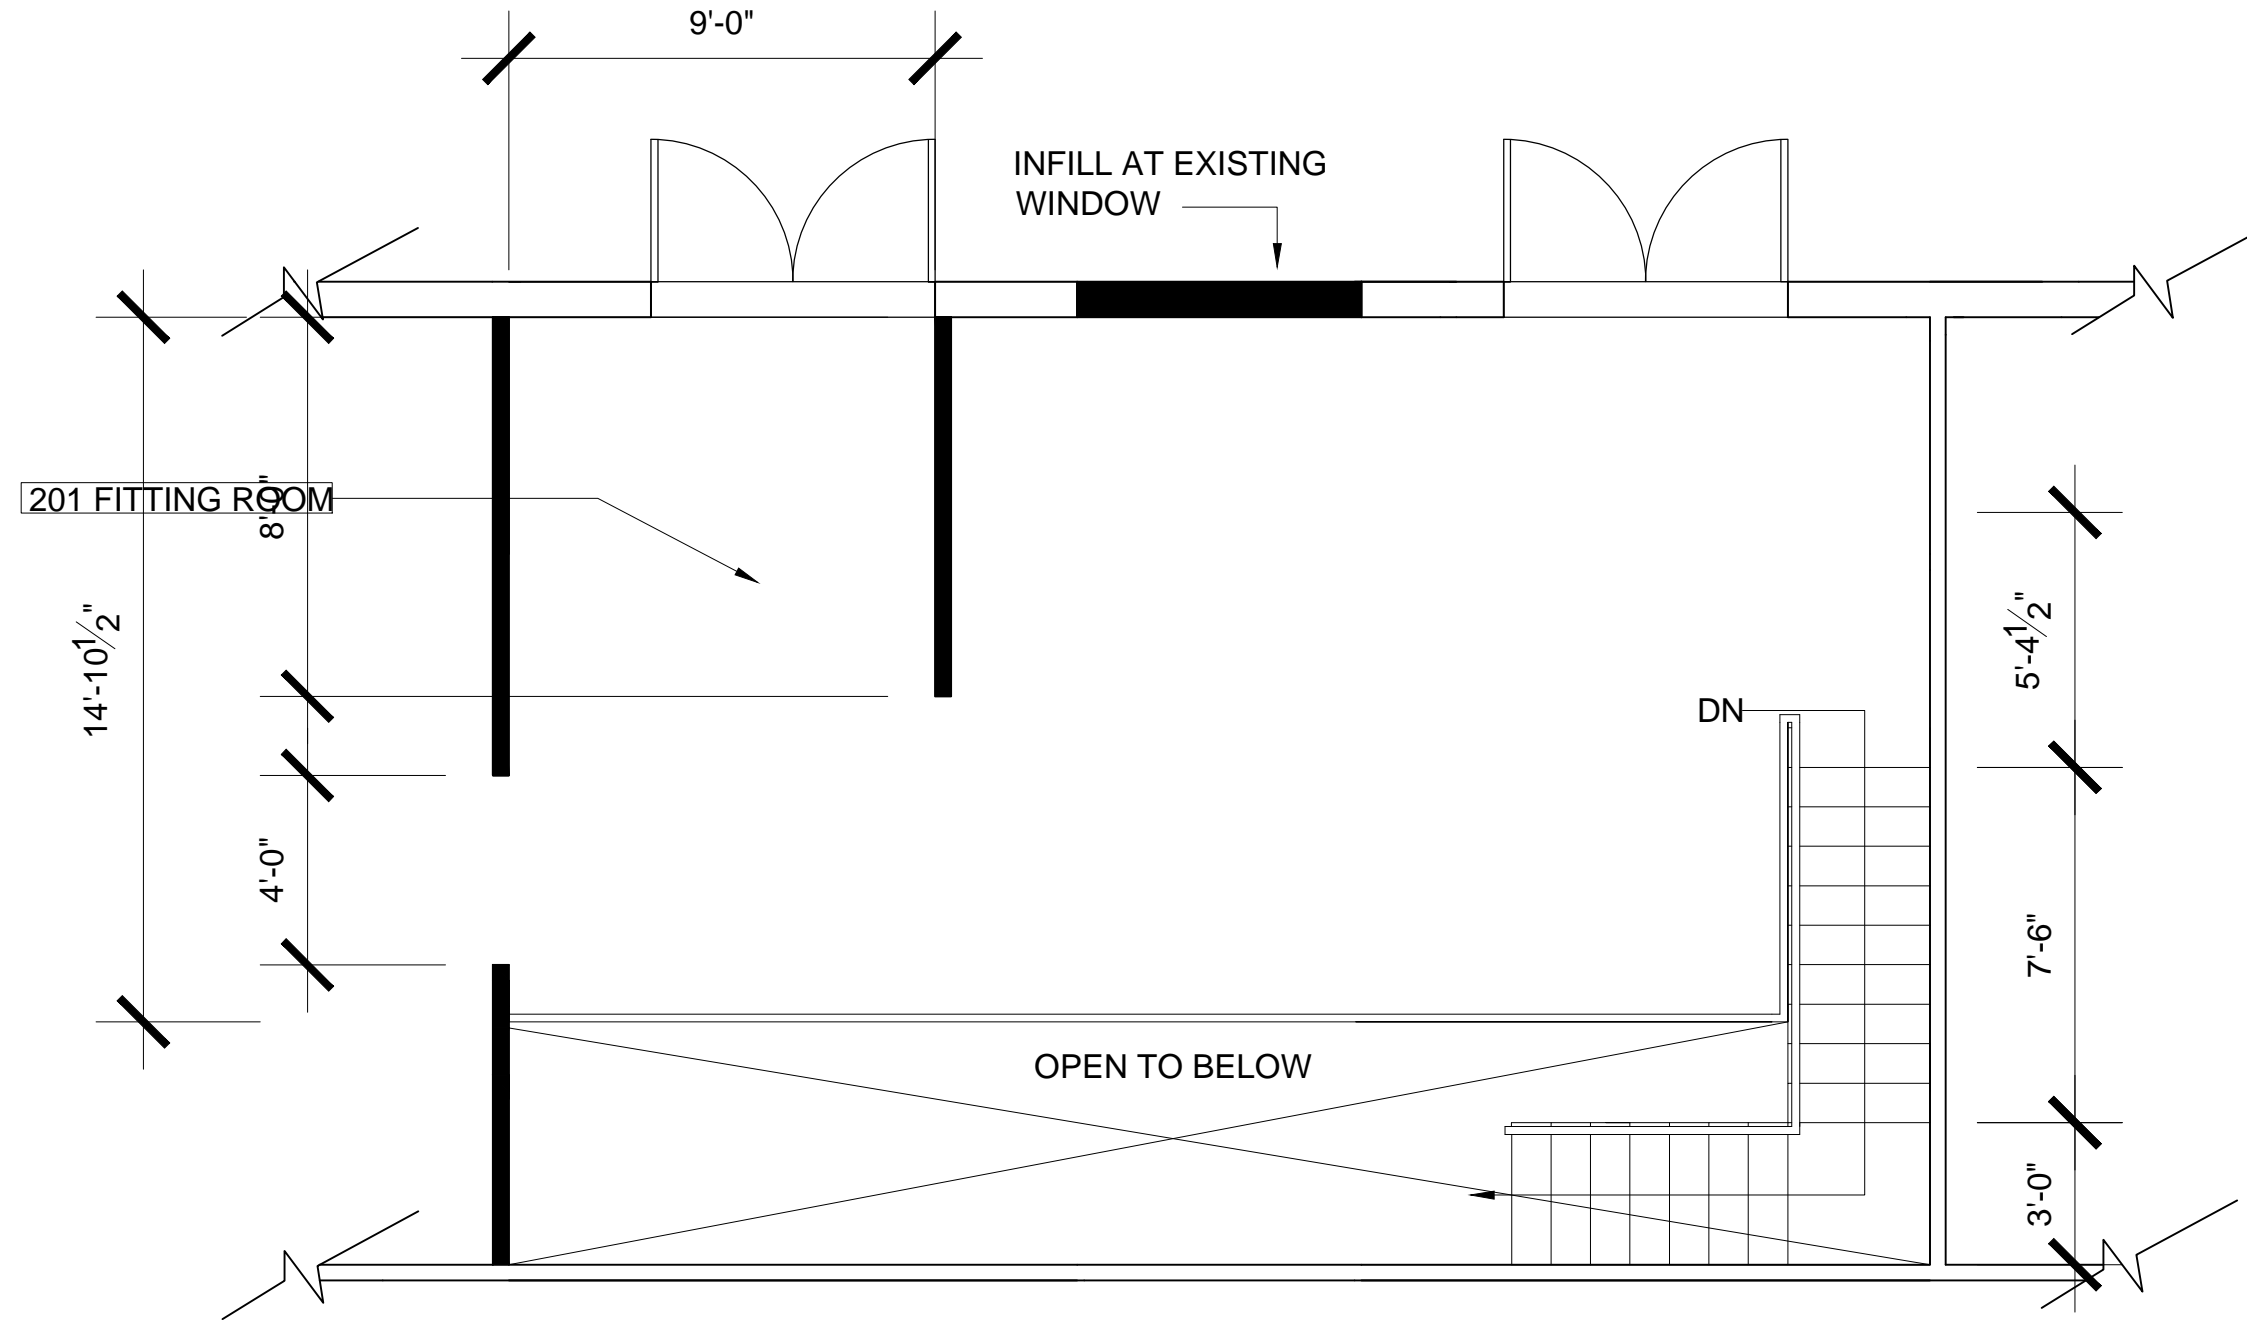

1 UPPER LEVEL PARTITION PLAN
SCALE: 1/4" = 1'-0"

General Notes

No.	Revision/Issue	Date


Firm Name and Address

AMY STASUK

Project Name and Address

RECEPTION

Project	Sheet
Date 2/22/2017	A1.2
Scale 1/4" = 1'-0"	

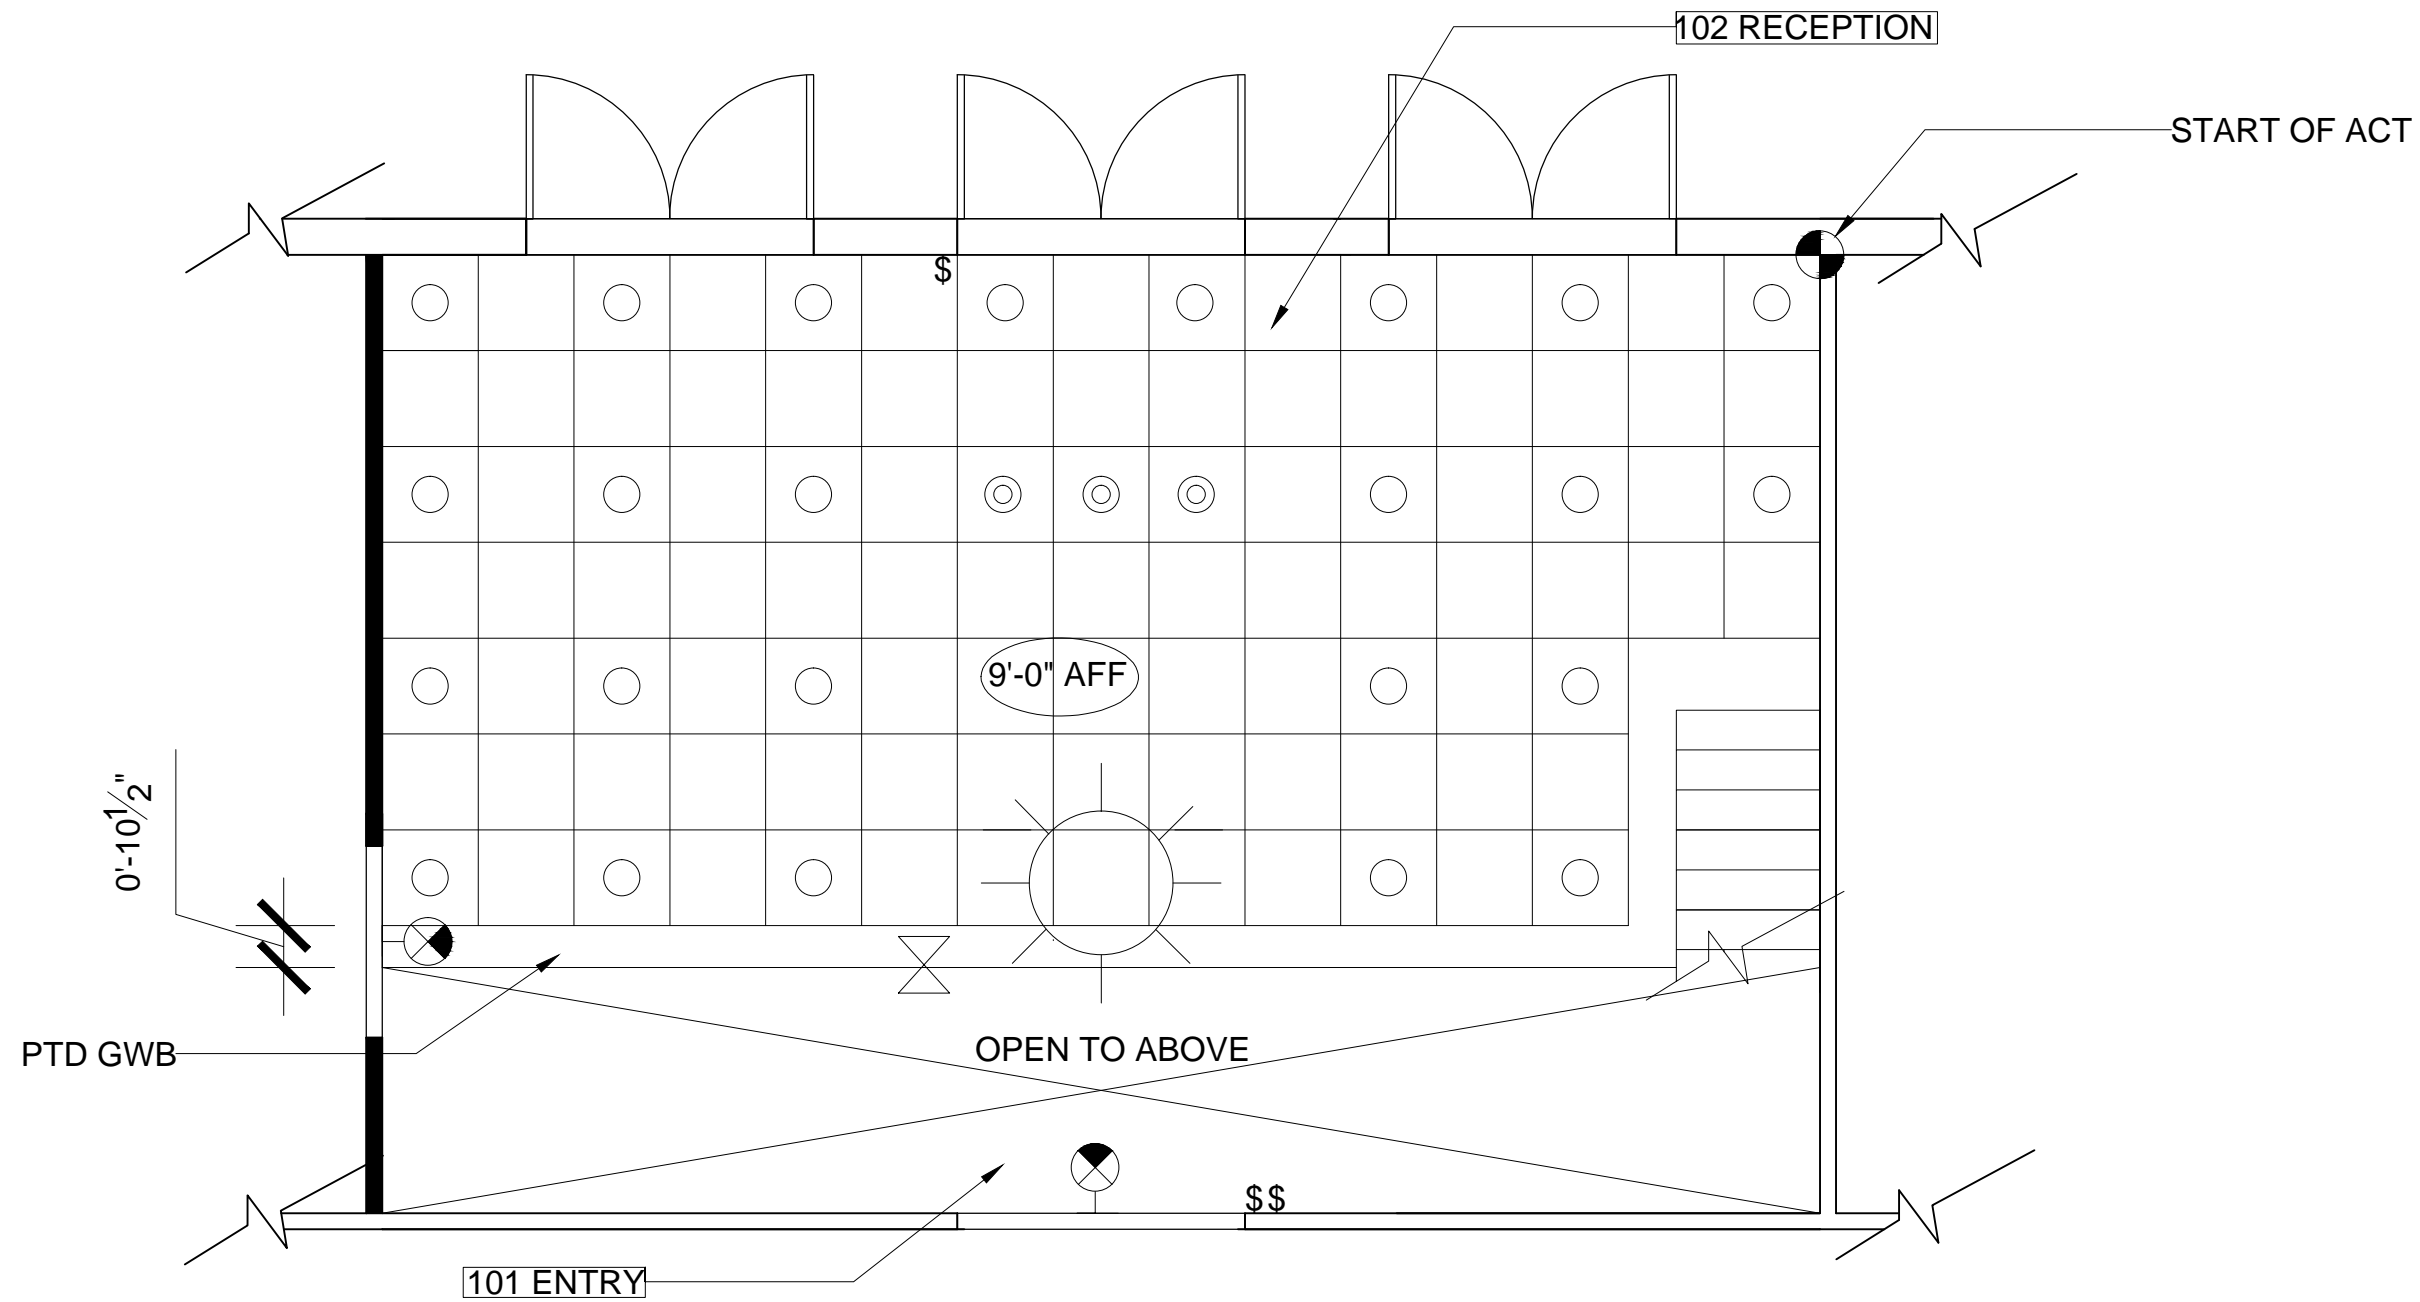

1 LOWER LEVEL RCP PLAN
SCALE: 1/4" = 1'-0"

General Notes

No.	Revision/Issue	Date


Firm Name and Address

AMY STASUK

Project Name and Address

RECEPTION

Date	Sheet
2/22/2017	A2.1
Scale	
1/4" = 1'-0"	

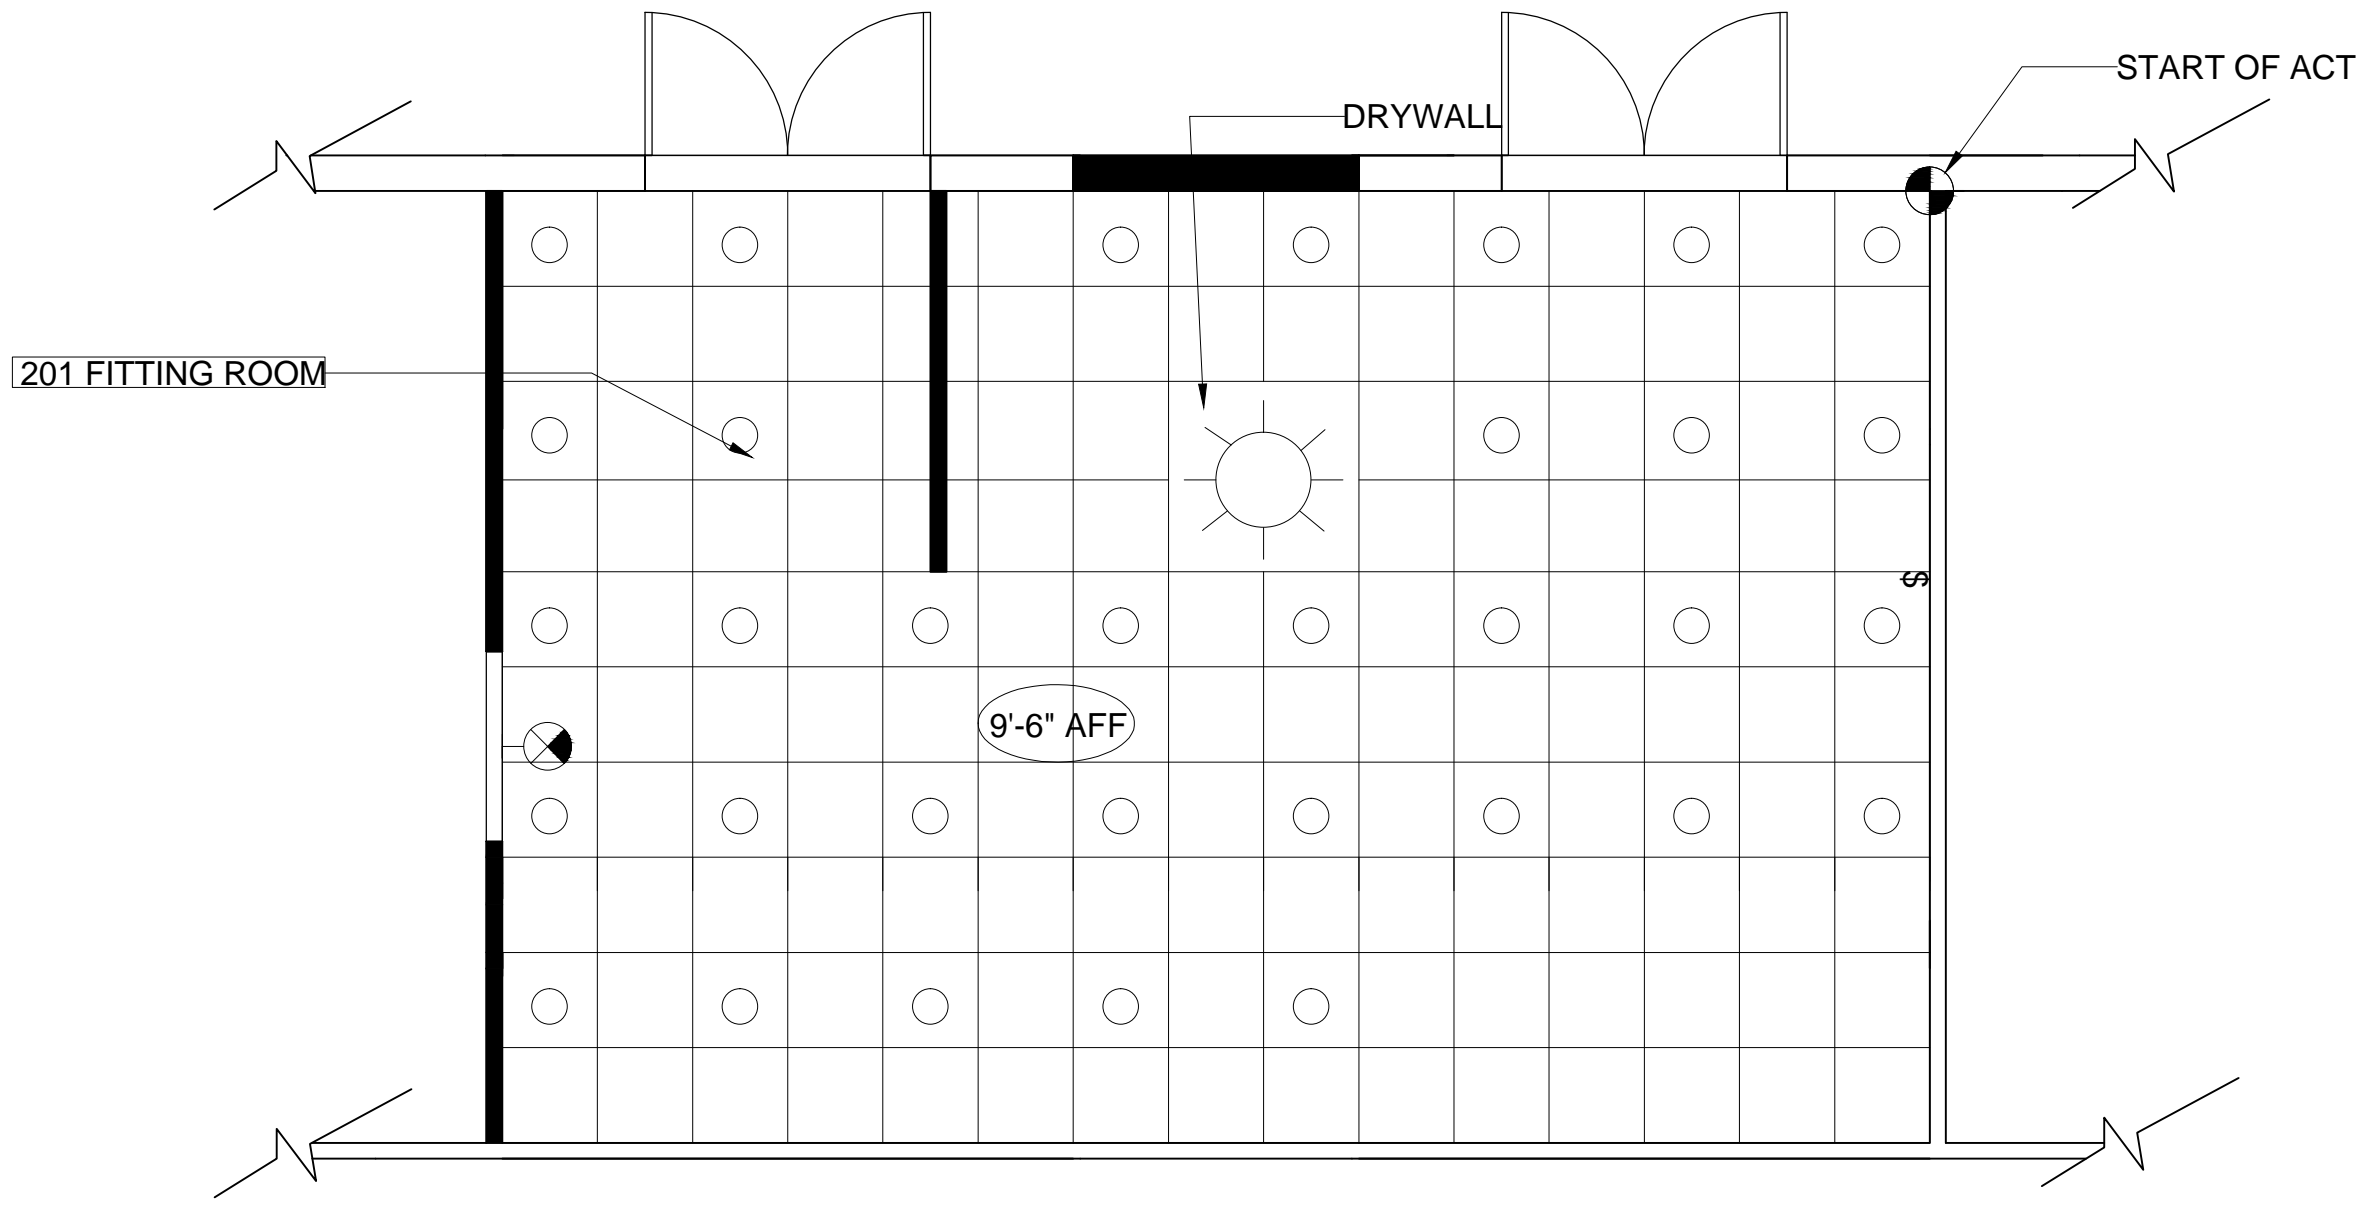

1 UPPER LEVEL RCP PLAN
SCALE: 1/4" = 1'-0"

General Notes

No.	Revision/Issue	Date

Firm Name and Address




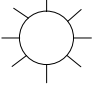
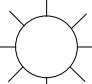
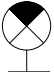

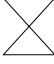
AMY STASUK

Project Name and Address

RECEPTION

Date	Sheet
2/22/2017	A2.2
Scale	
1/4" = 1'-0"	

LIGHTING SYMBOL LIST AND SCHED

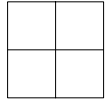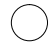SYMBOL	DESCRIPTION	SPECS	NOTES
	2'-0" X 2'-0" ACOUSTIC CEILING TILES	TBD	
	RECESSED CAN	0'-9" IN DIAMETER	CENTERED IN ACT
	PENDANT	0'-9" IN DIAMETER	CENTERED IN EACH TILE
	CHANDELIER	2'-0" DIAMETER	CENTERED IN DRYWALL PANEL
	CHANDELIER	3'-0" DIAMETER	
	EXIT SIGN	TBD	CENTERED IN DOOR HEADER
	SWITCH	TBD	
	CHANGE OF CEILING HEIGHT		

FURNITURE SCHEDULE

CODE	DESCRIPTION	DIMESNSION	SPECS	NOTES
S1	SOFA	72"W x 36"D x 40"H	TBD	
S2	LOUNGE	36"W x 36"D x 40"H	TBD	
S3	DESK SEAT	18"DIA x 40"H	TBD	
S4	TASK CHAIR	22"W x 20"D x 50"H	TBD	
S5	DECORATIVE CHAIR	22"W x 20"D x 40"H	TBD	
T1	COFFEE TABLE	48"W x 12"D x 18"H	TBD	
T2	REFRESHMENTS	60"W x 12"D x 42"H	TBD	
T3	WORK TABLE	48"W x 18"D x 40"H	TBD	
P1	PLATFORM	36"DIA x 6"H	TBD	


General Notes

No.	Revision/Issue	Date

Firm Name and Address
AMY STASUK

Project Name and Address
RECEPTION

Project	Sheet
Date 2/22/2017	A3.1
Scale 1/4"=1'-0"	

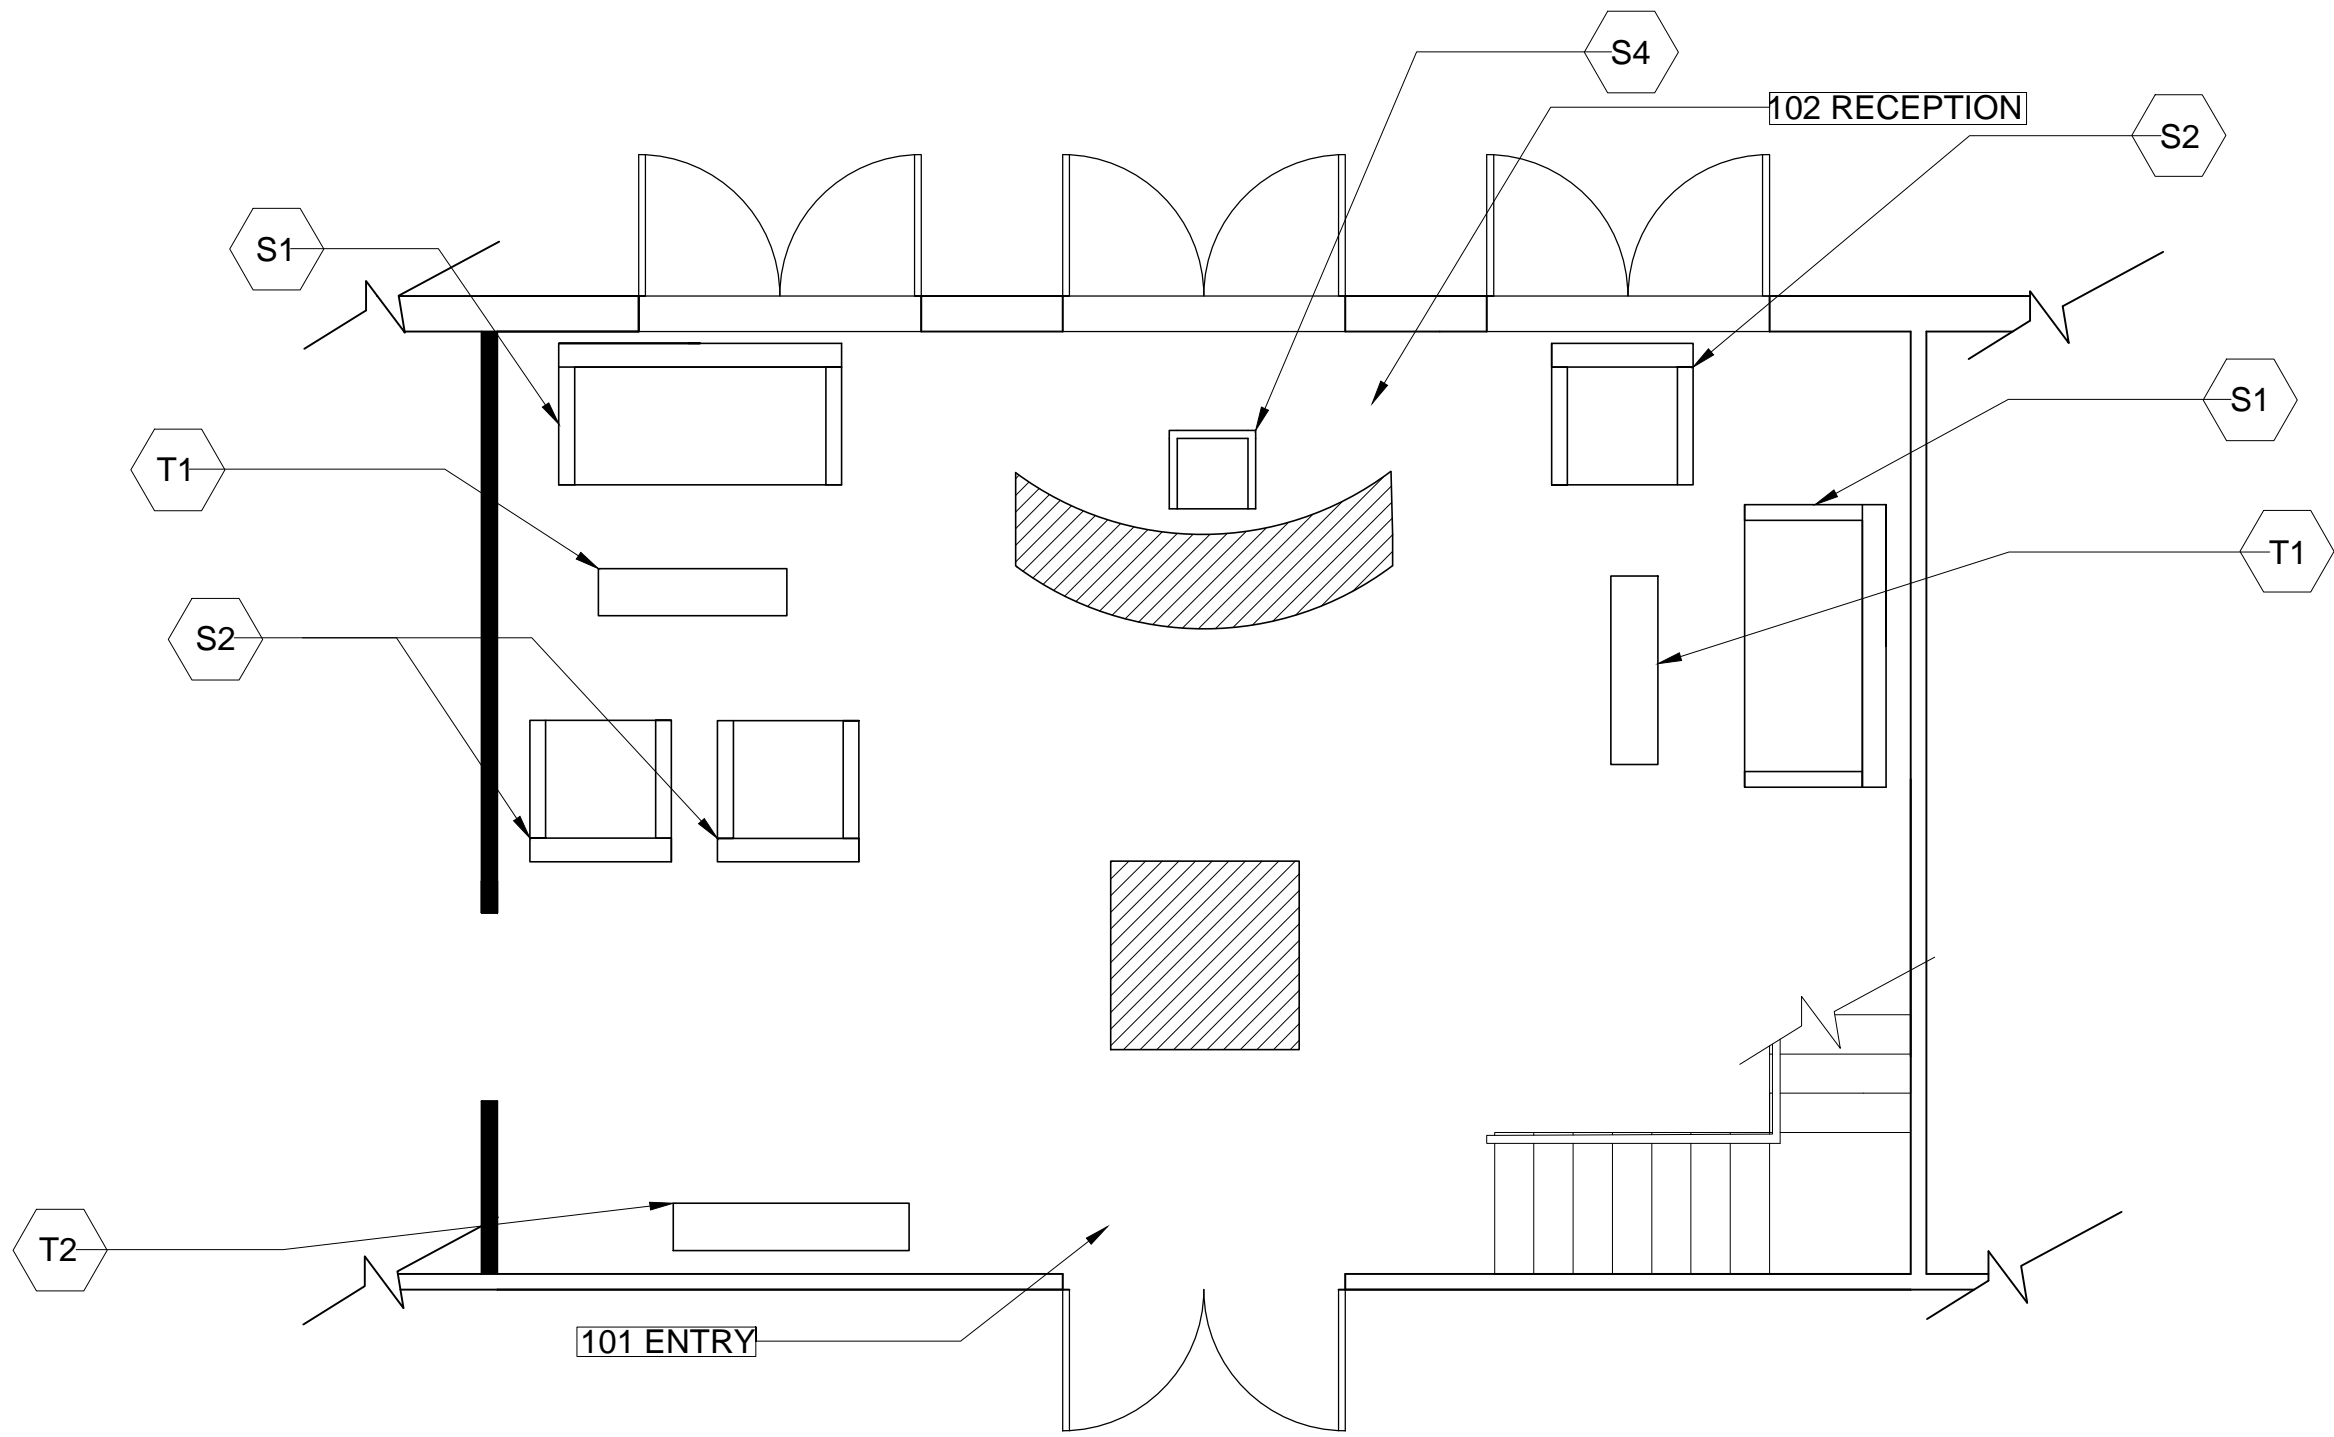

1 LOWER LEVEL FURN PLAN
SCALE: 1/4" = 1'-0"


General Notes

No.	Revision/Issue	Date

Firm Name and Address
AMY STASUK

Project Name and Address
RECEPTION

Date	Sheet
2/22/2017	F1.1
Scale	
1/4" = 1'-0"	

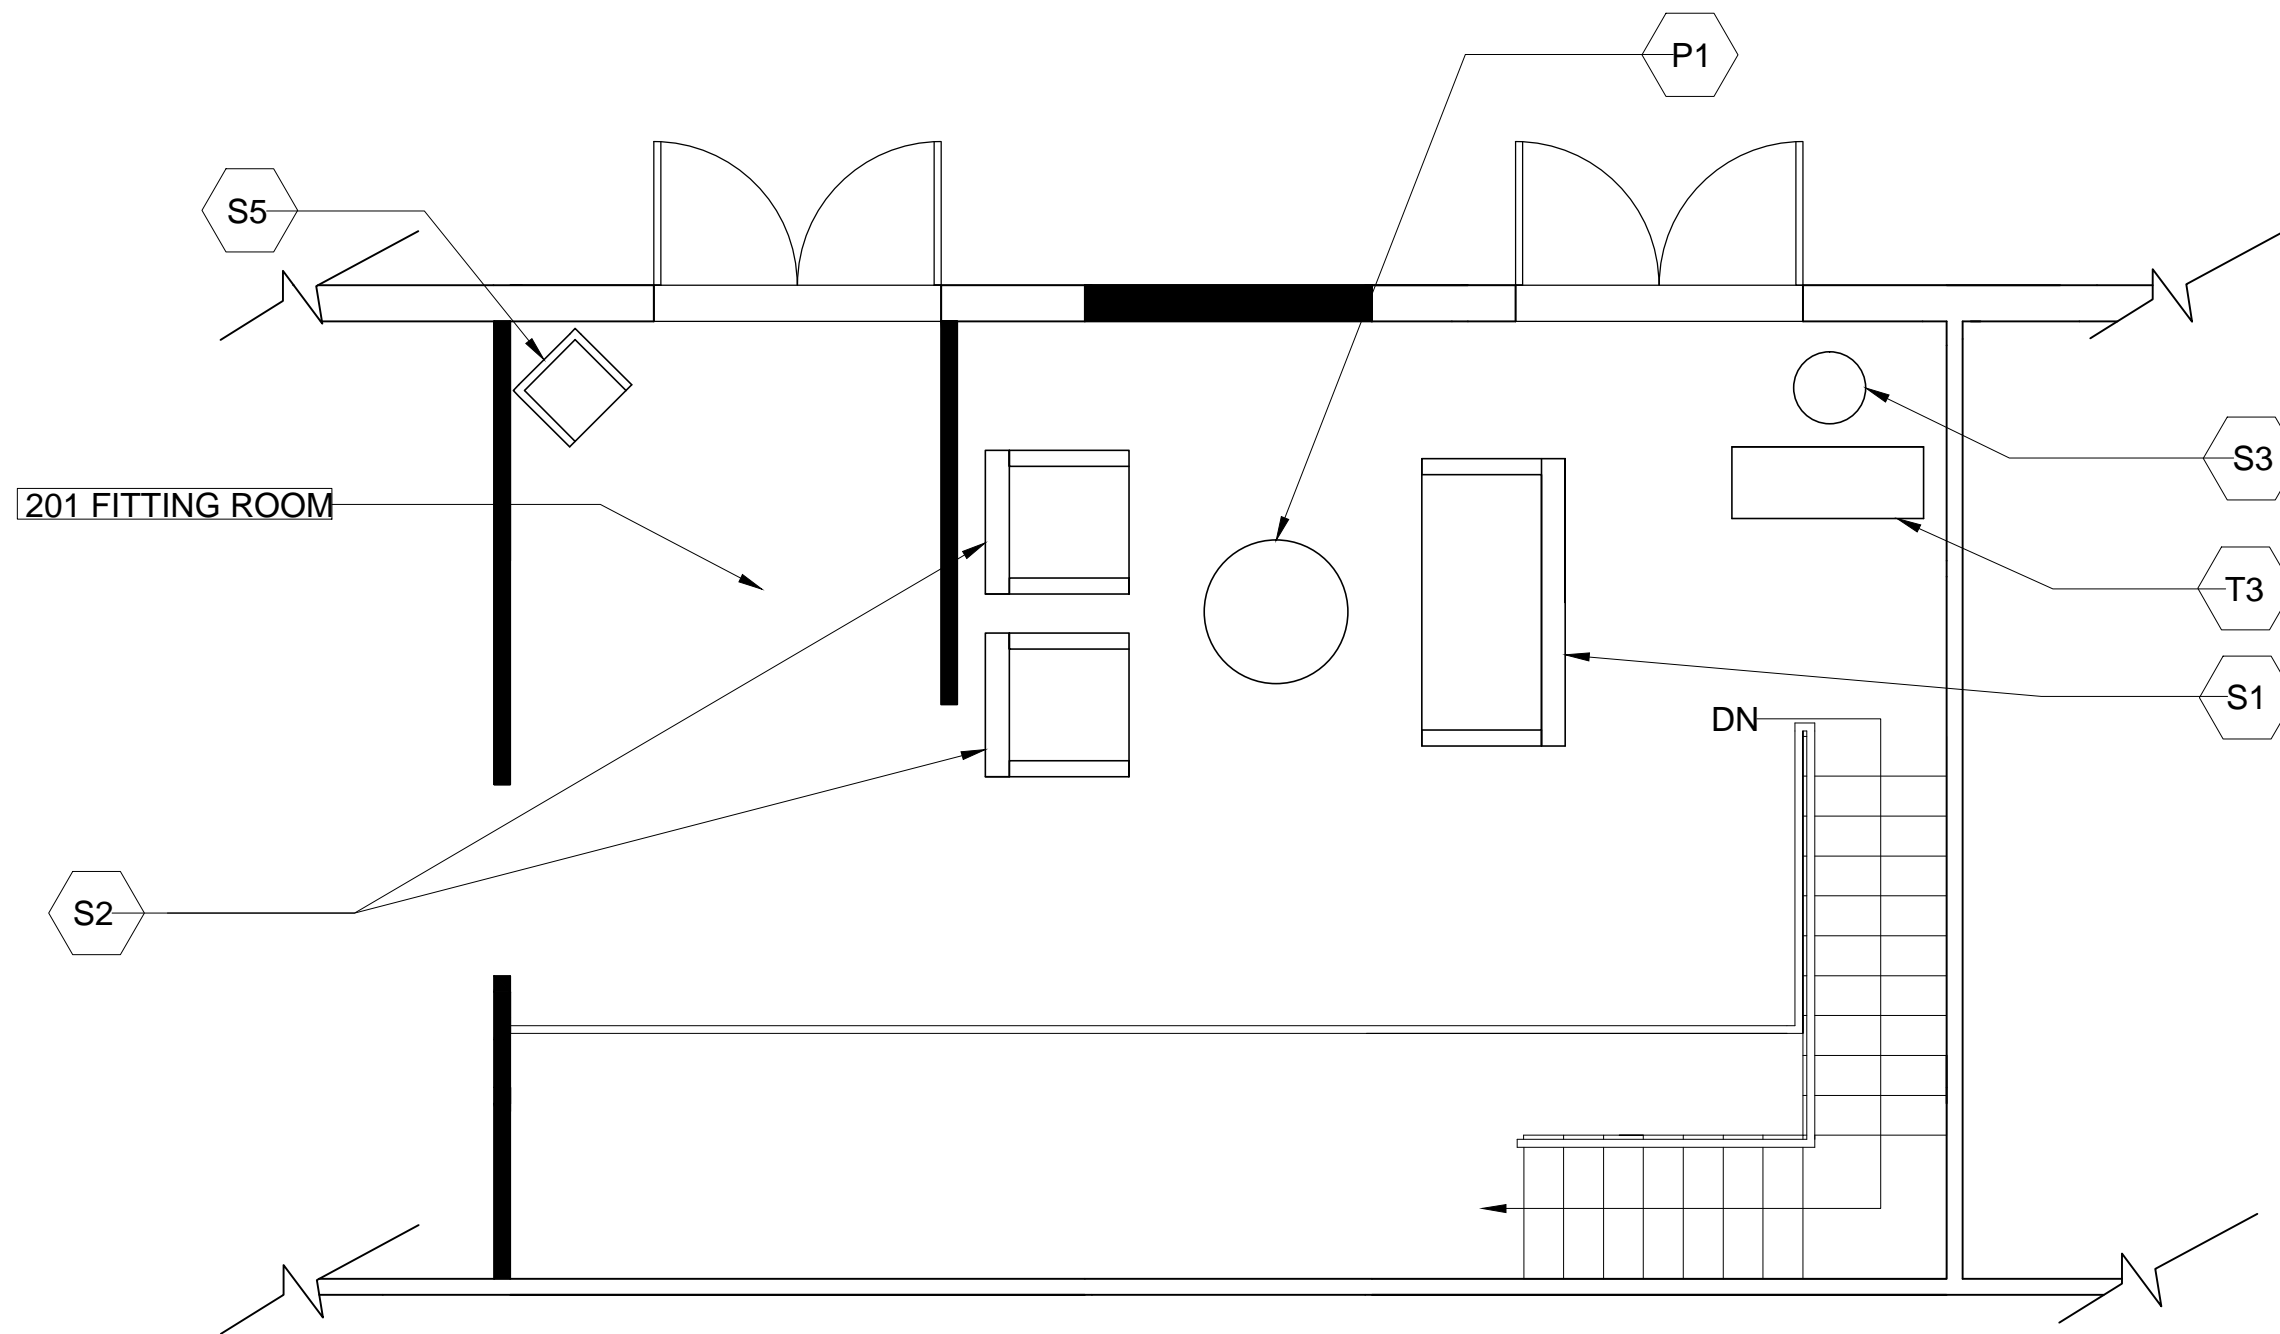

1 UPPER LEVEL FURN PLAN
SCALE: 1/4" = 1'-0"

General Notes

No.	Revision/Issue	Date

Firm Name and Address

AMY STASUK

Project Name and Address

RECEPTION

Project

Date 2/22/2017

Sheet

F1.2

Scale 1/4" = 1'-0"