


Lighting Model -Reception Area
IMAGES ARE NOT TO SCALE

Mackenzie Alala

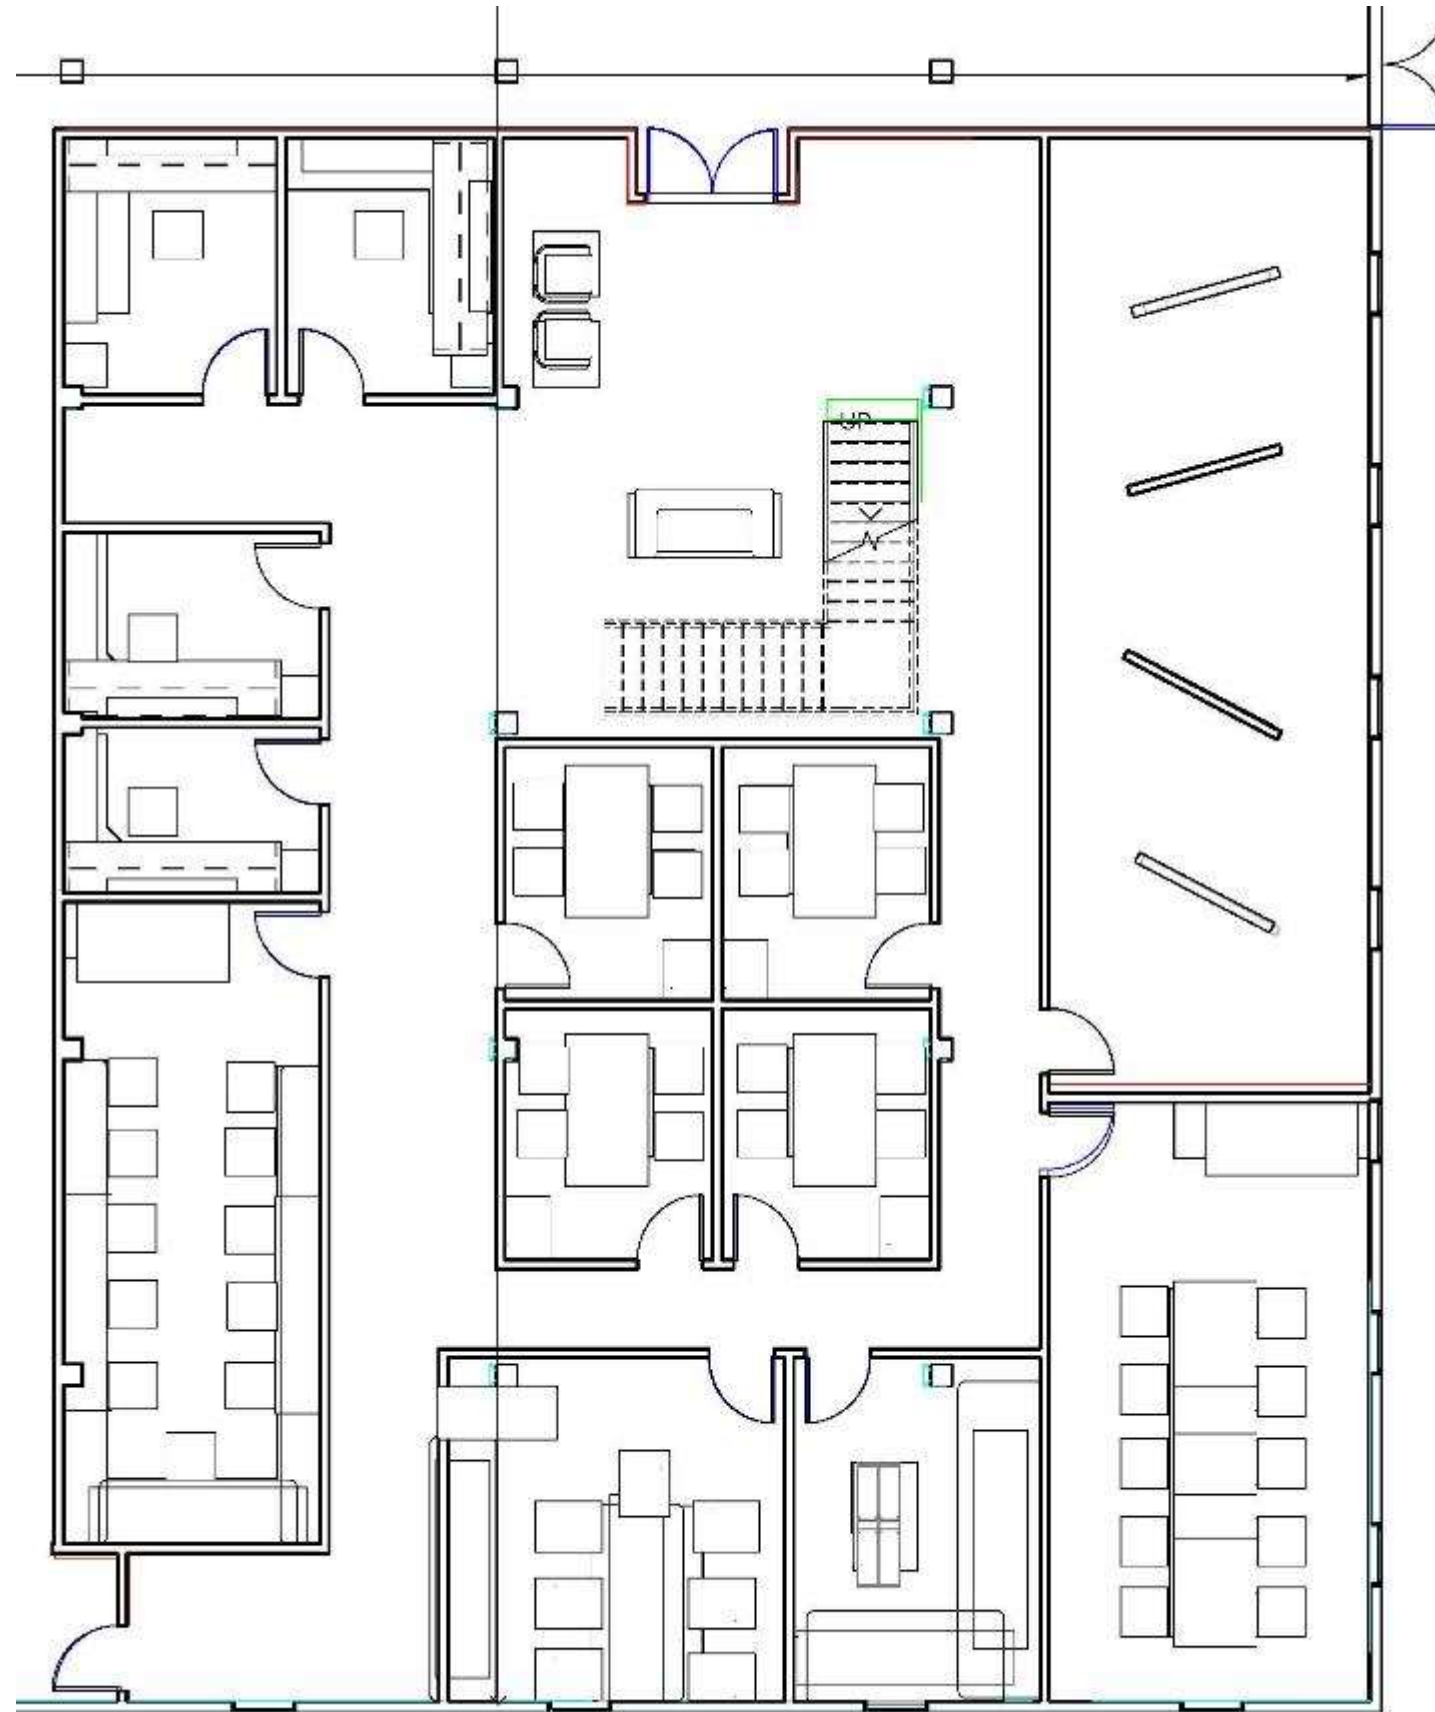


Furniture Plan- 1st Floor
NOT TO SCALE




Mackenzie Alala

Furniture Plan-2nd Floor
NOT TO SCALE

Mackenzie Alala

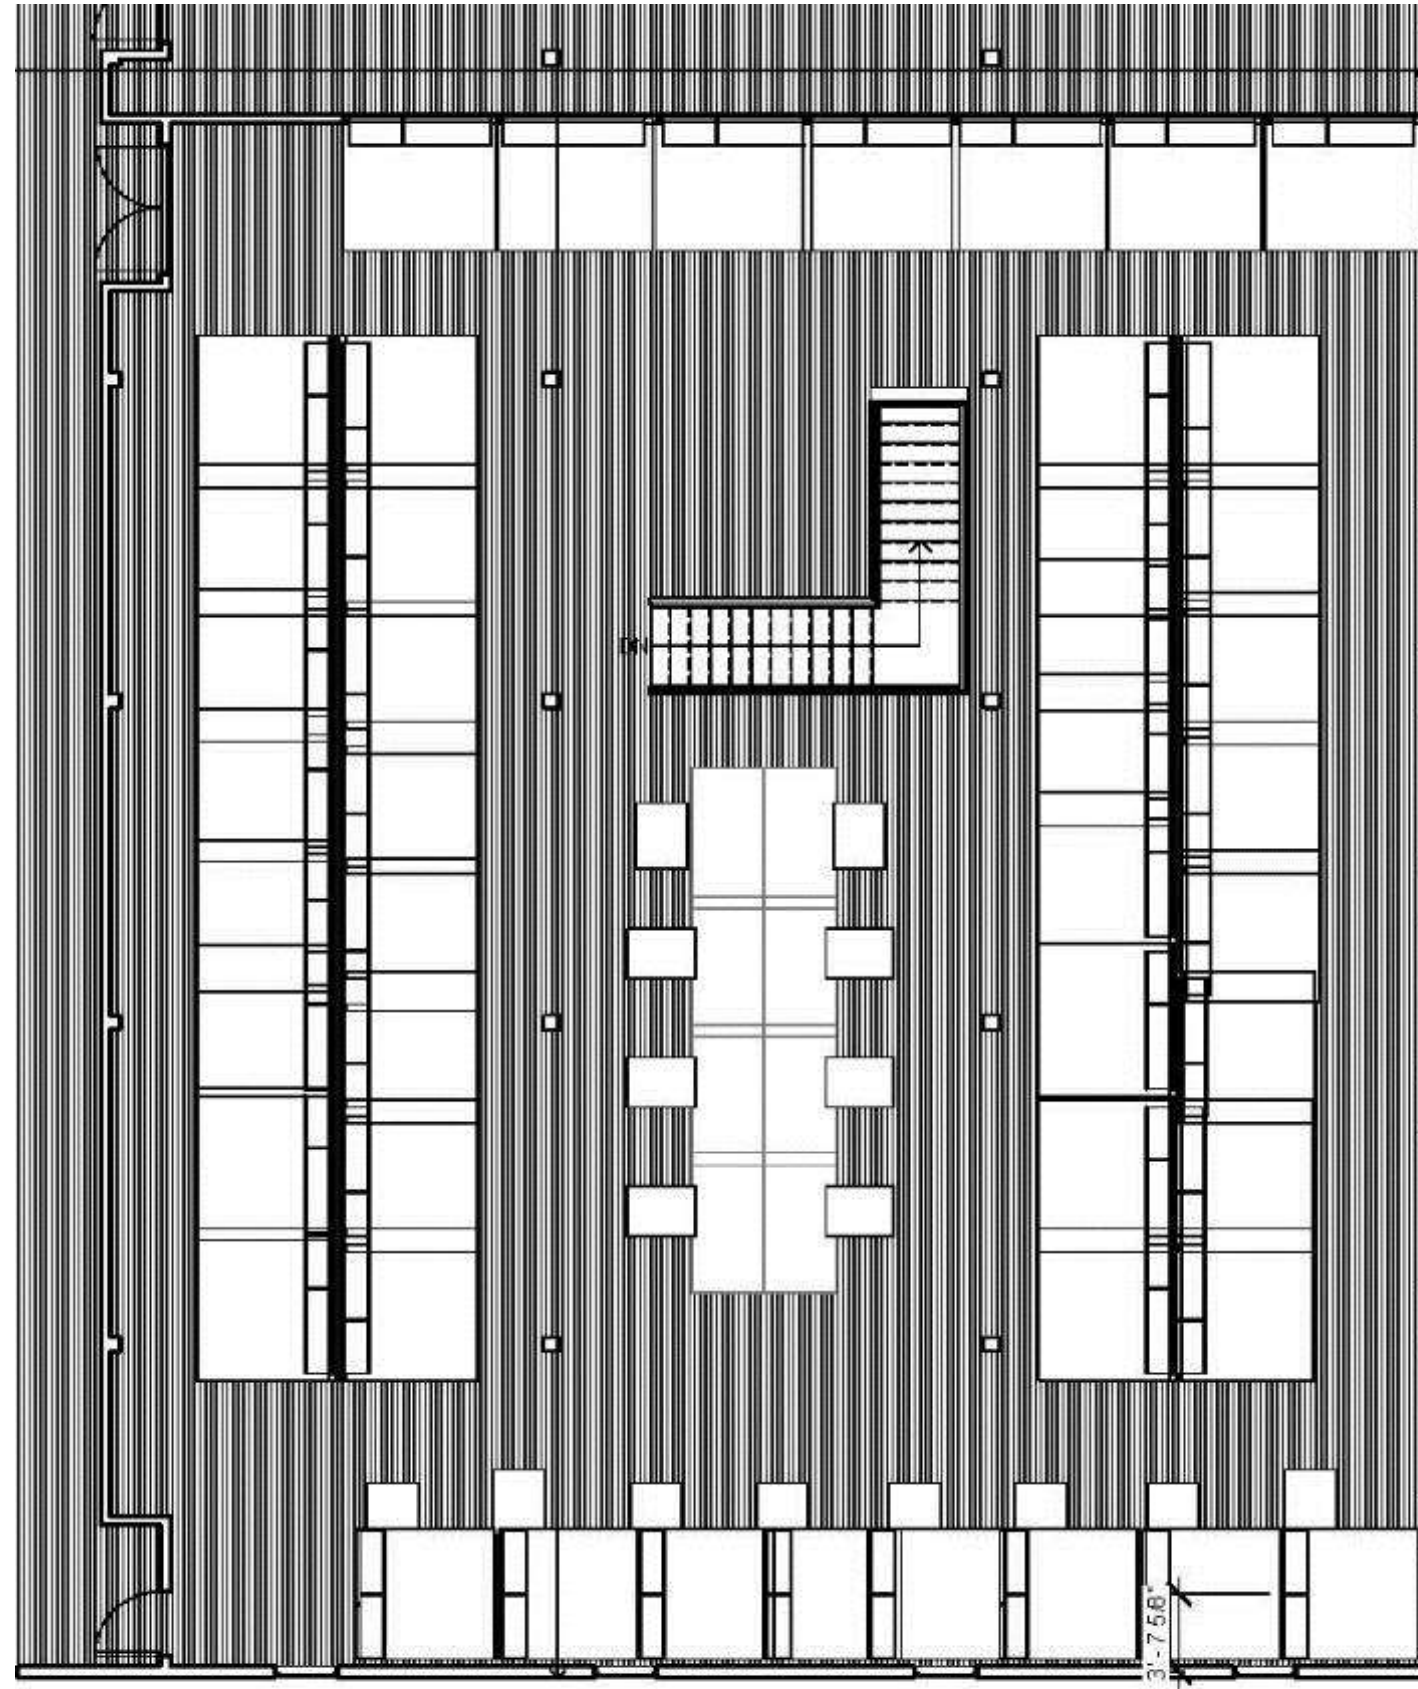

Revit Reflected Ceiling Plan
NOT TO SCALE

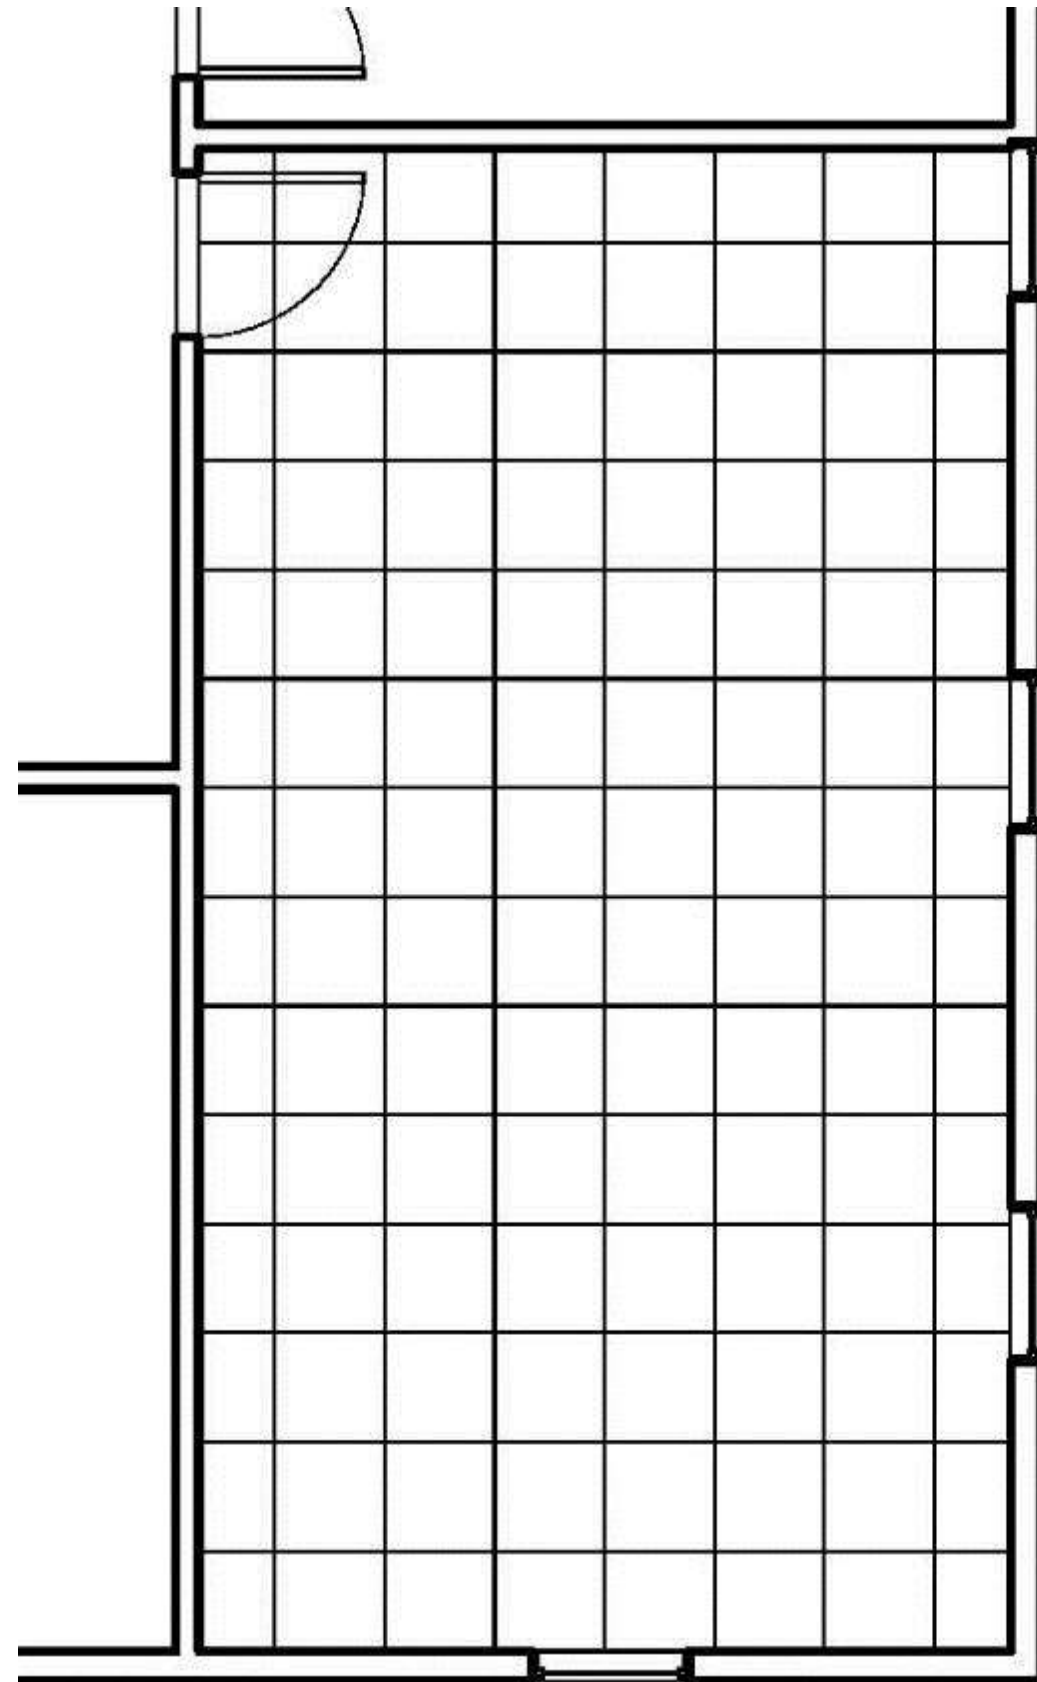

Mackenzie Alala


Rendered Revit Perspective- Conference Room
NOT TO SCALE

Mackenzie Alala



Rendered SketchUp Perspective- Exhibition Room
NOT TO SCALE

Mackenzie Alala

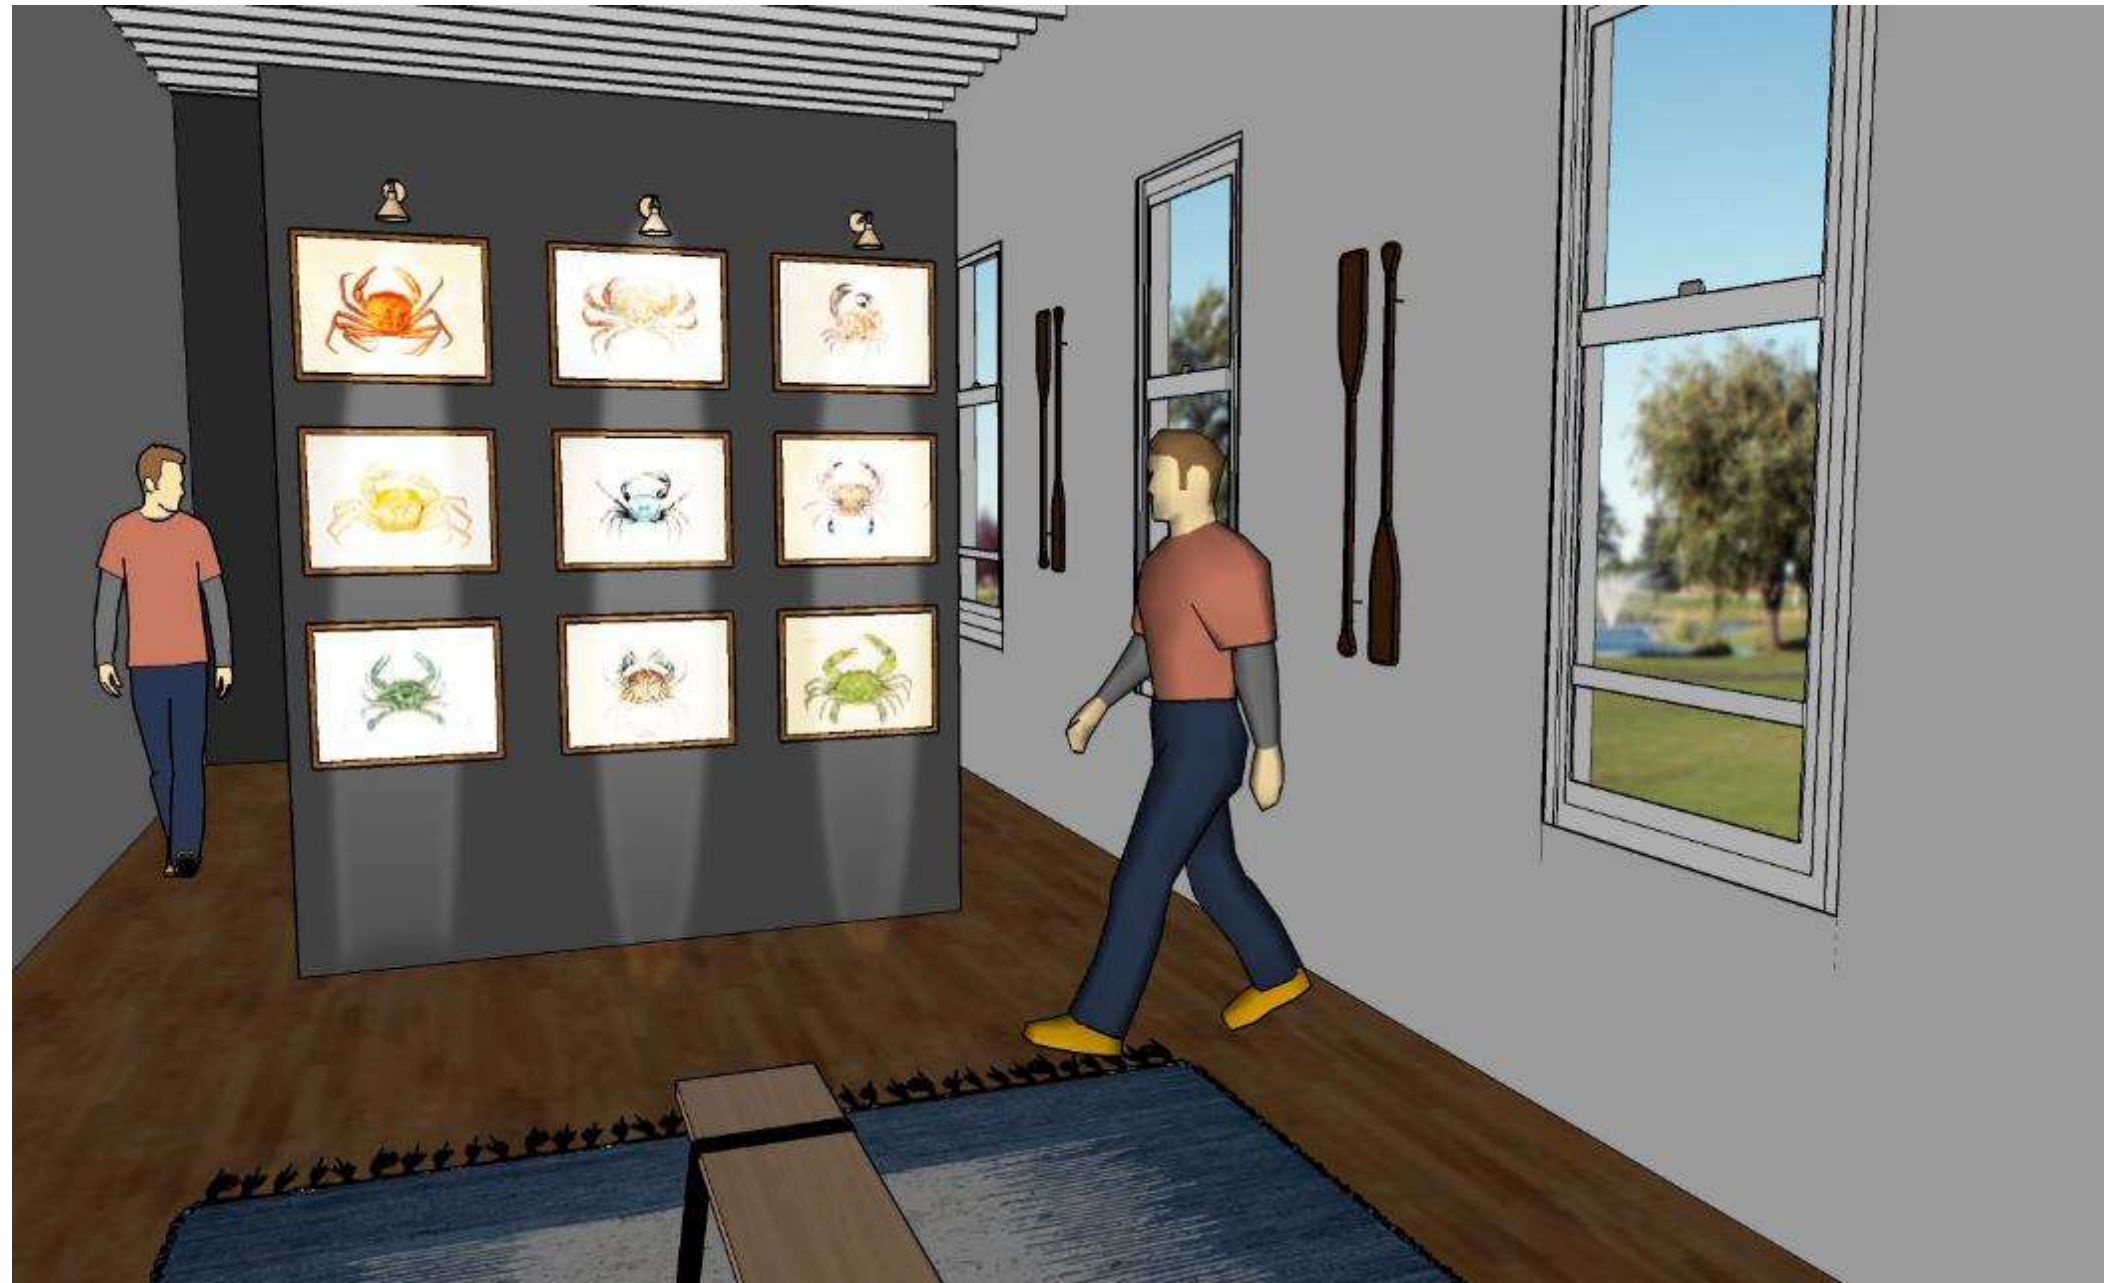

Portfolio 3
Mackenzie Alala
IDSN 2102
Fall 2017