



# *Portfolio 3*

*Jacob Austin*

*IDSN 2102*




*Lighting Model*

---




*Furniture plan - Downstairs*

1/8"=1'

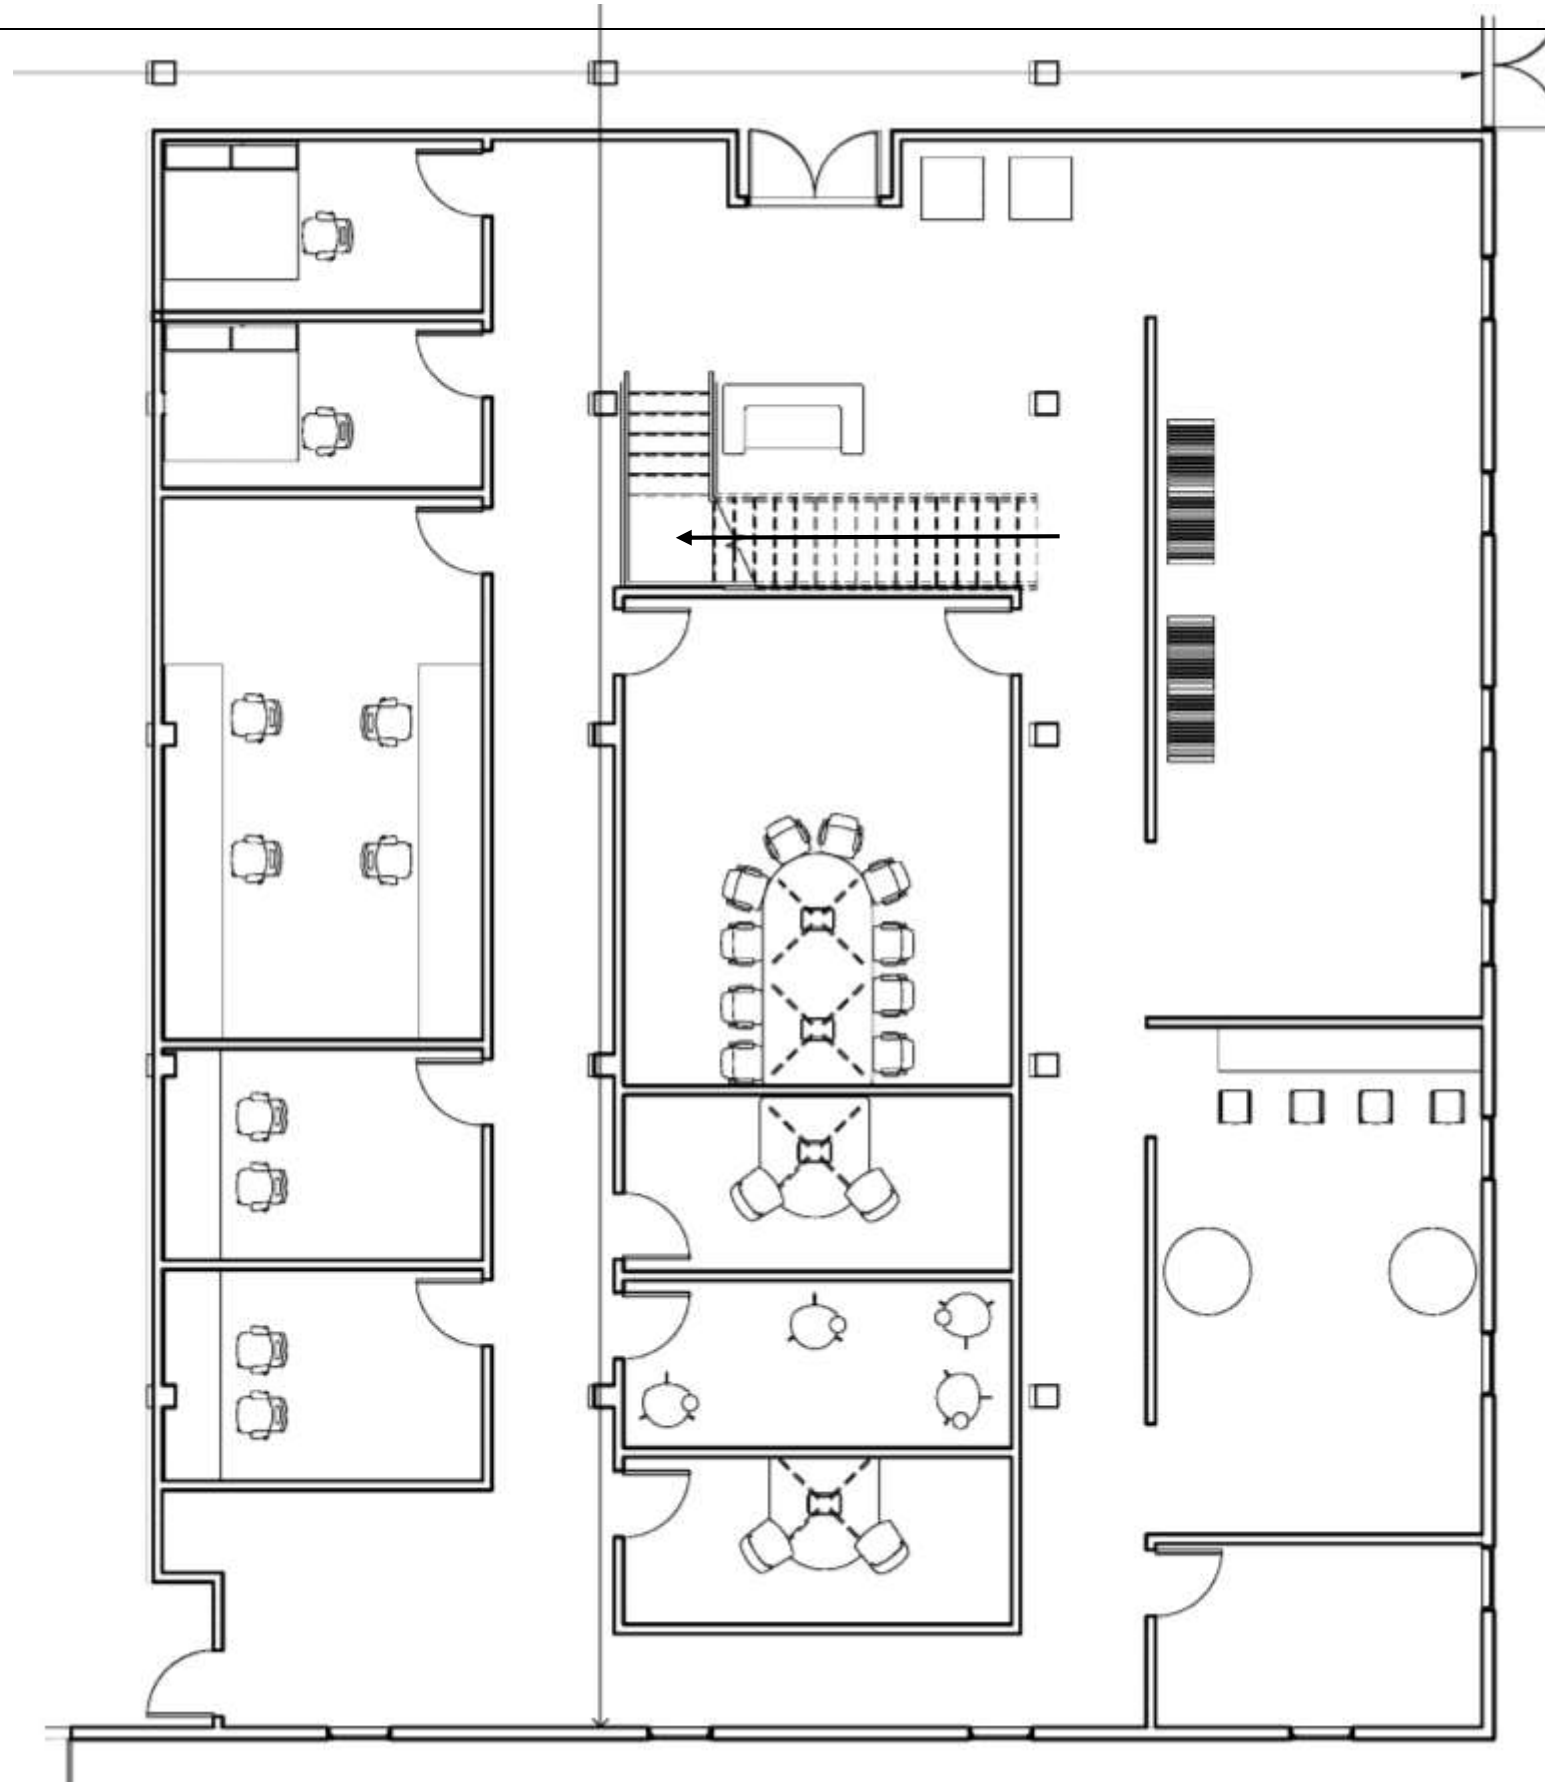


*Furniture Plan - Upstairs*

*Not To Scale*

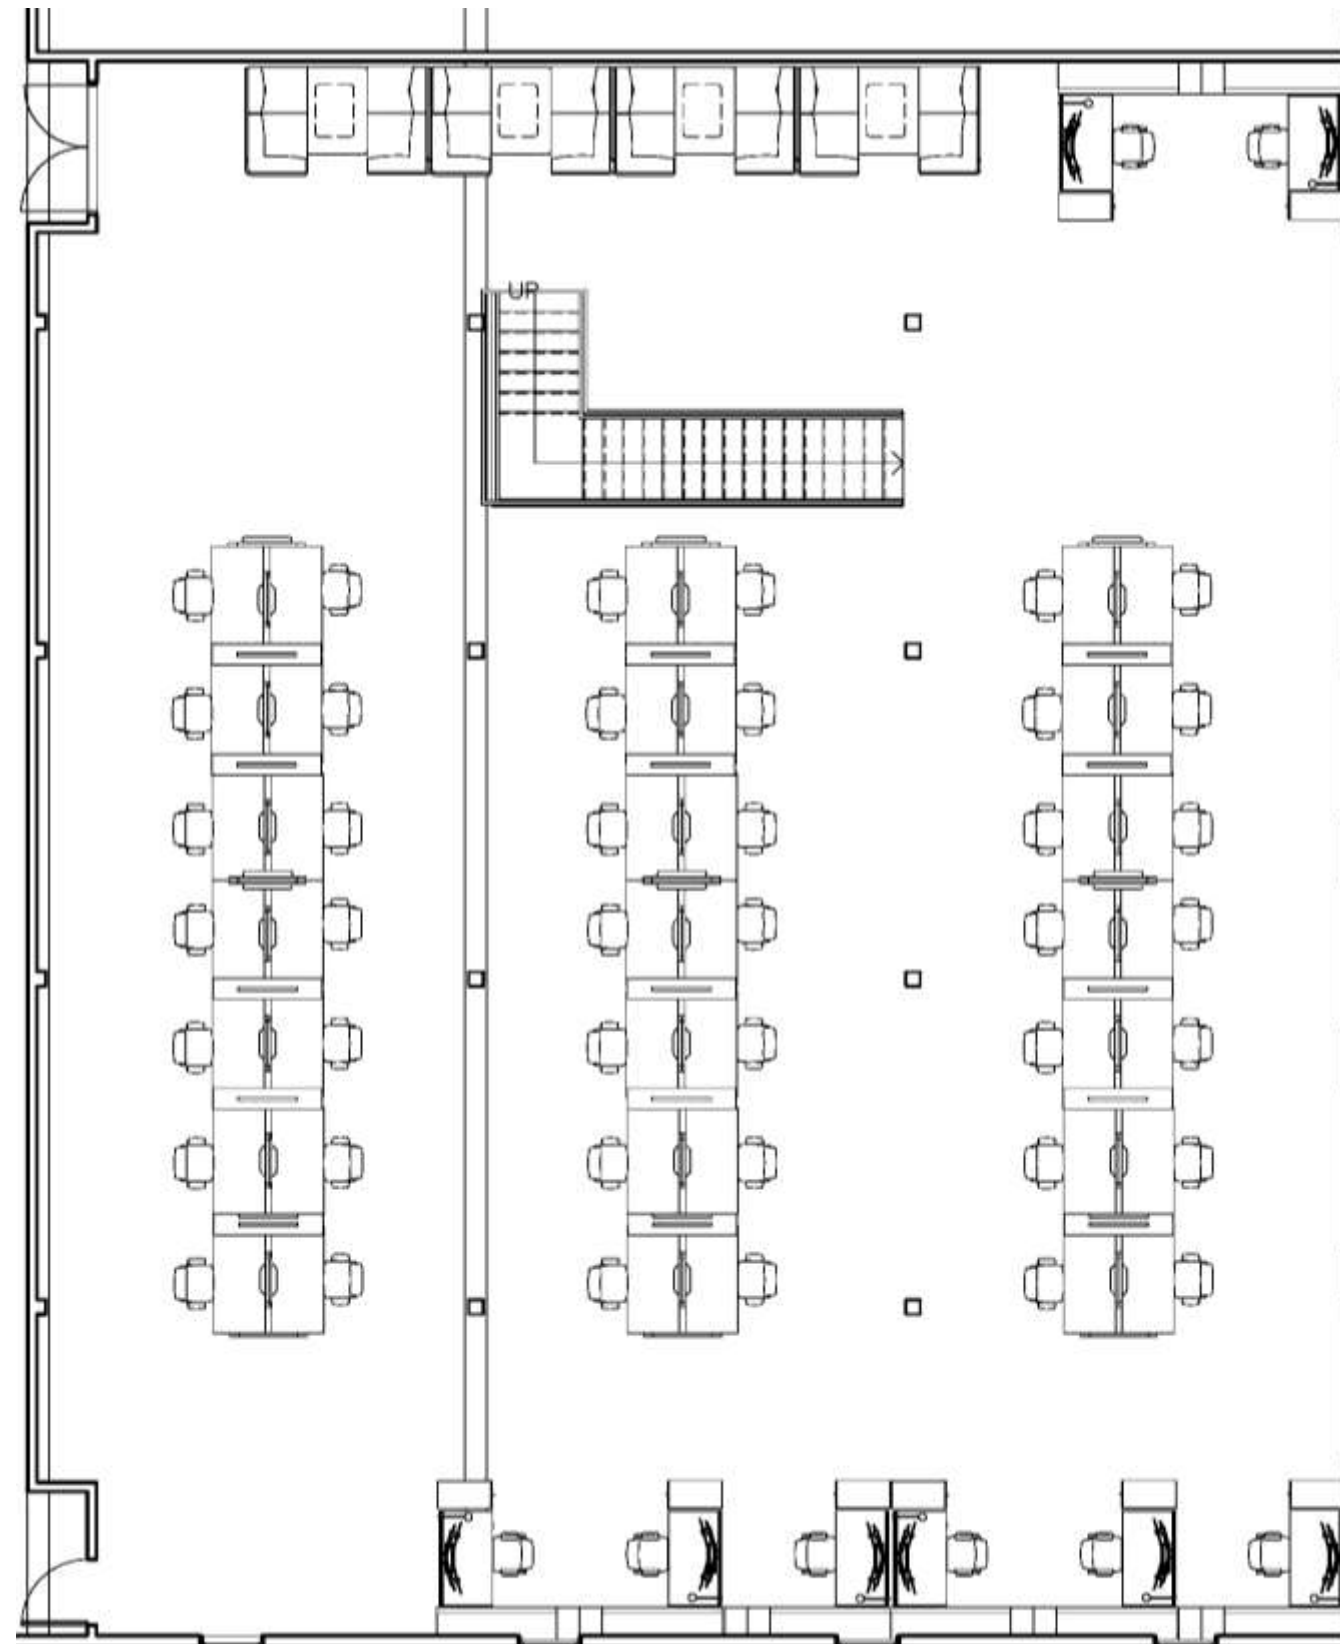

*Reflected Ceiling Plan - Large Conference Room*

*Not to Scale*

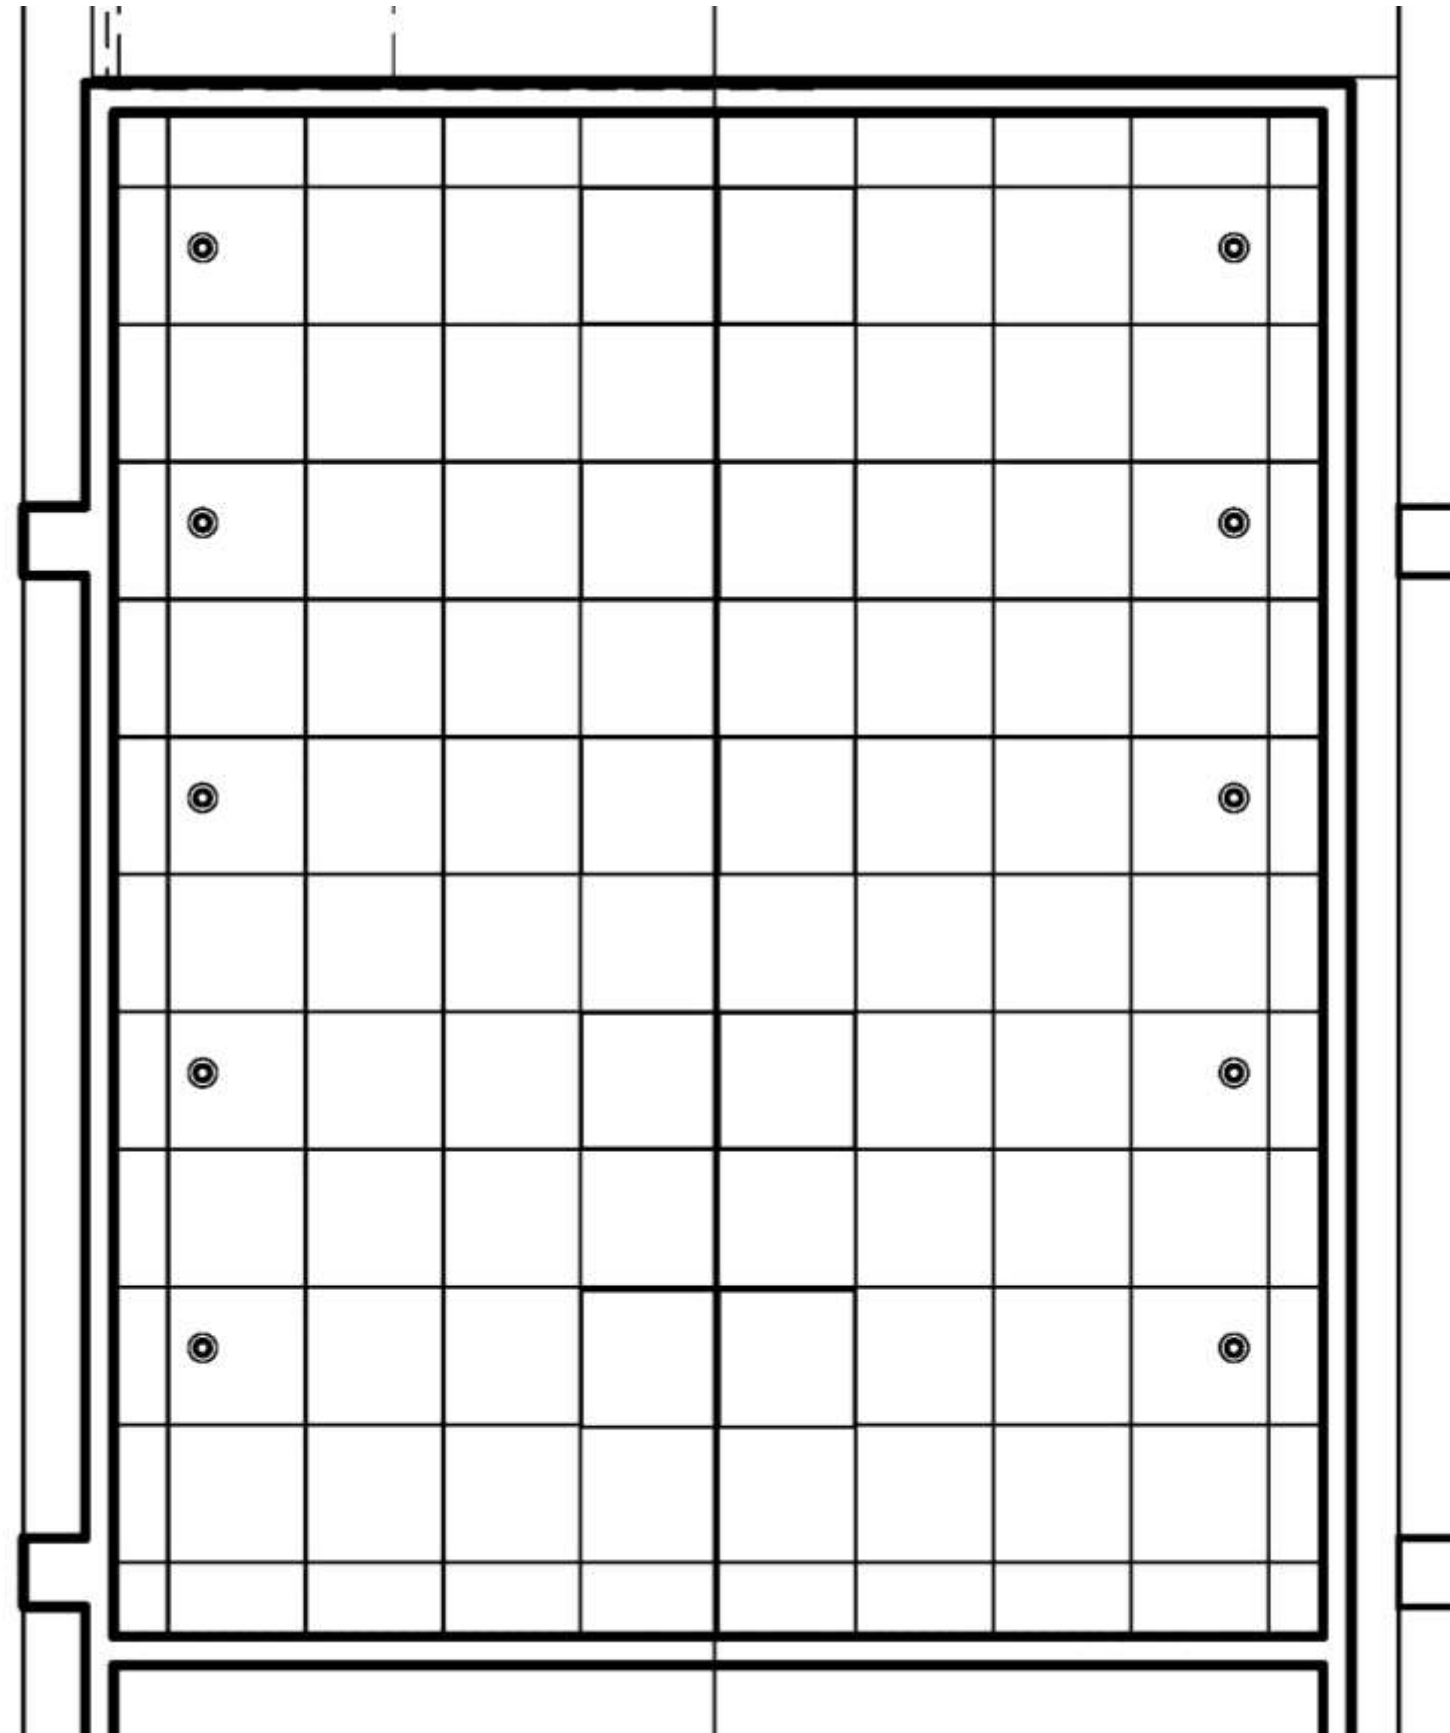

*Color Rendered Perspective*

---



*Rendered Sketch Up Perspective*

---

