



Portfolio 3

Jordan Ball

IDSN 2102


Professor Gustina

Lighting Model




Furniture Plan- 1st floor

Not To Scale

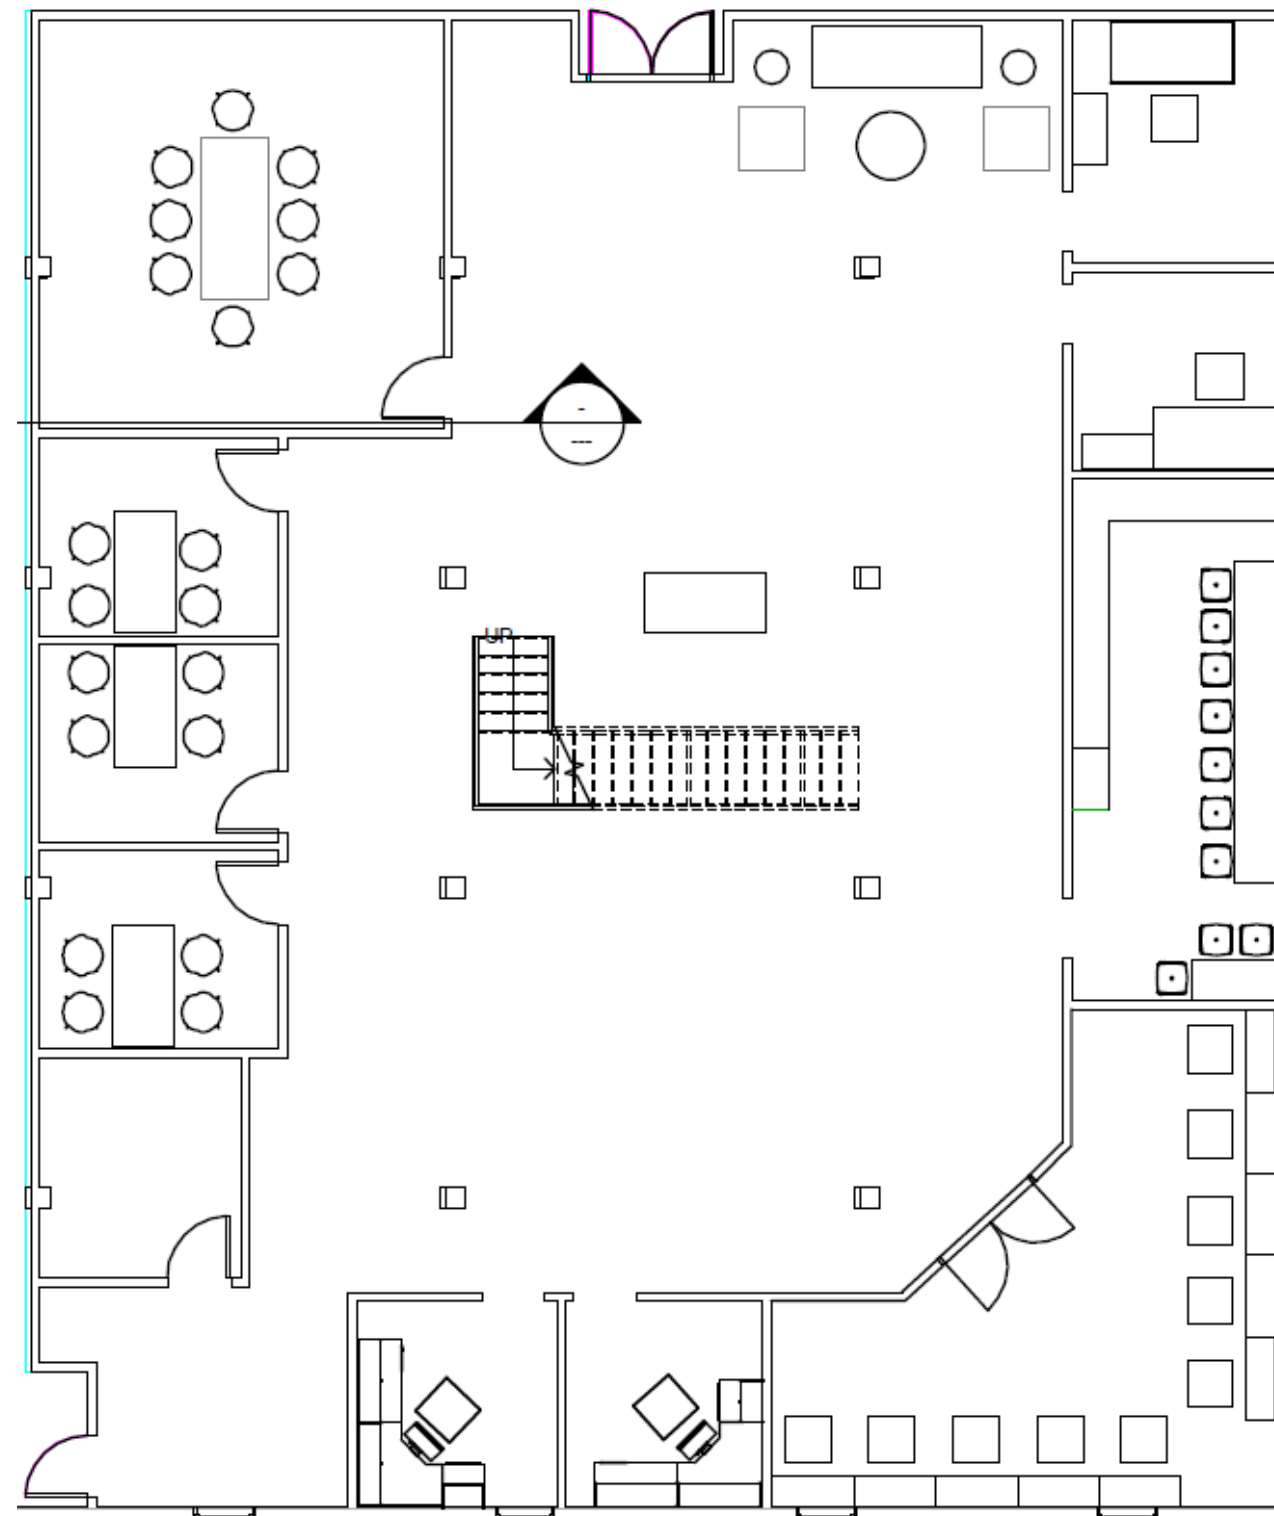


Furniture Plan – 2nd floor

Not To Scale

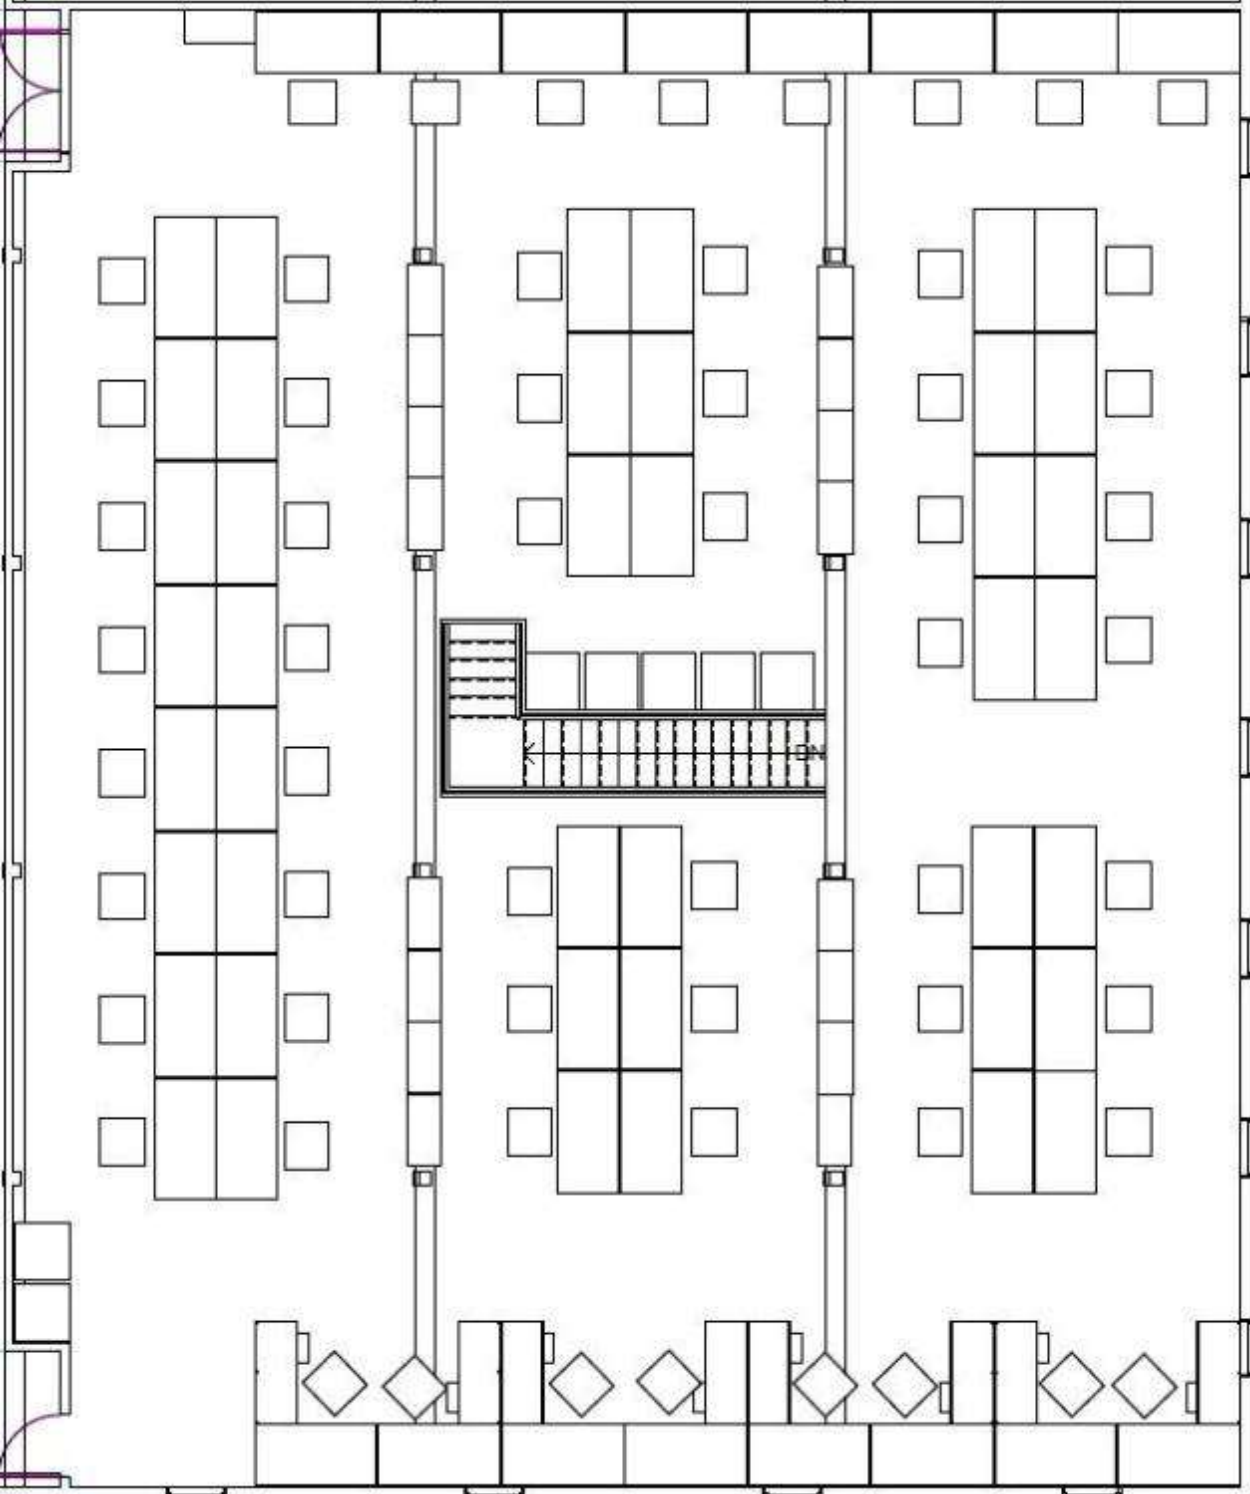

Reflected Ceiling Plan - Large Conference Room

Not To Scale

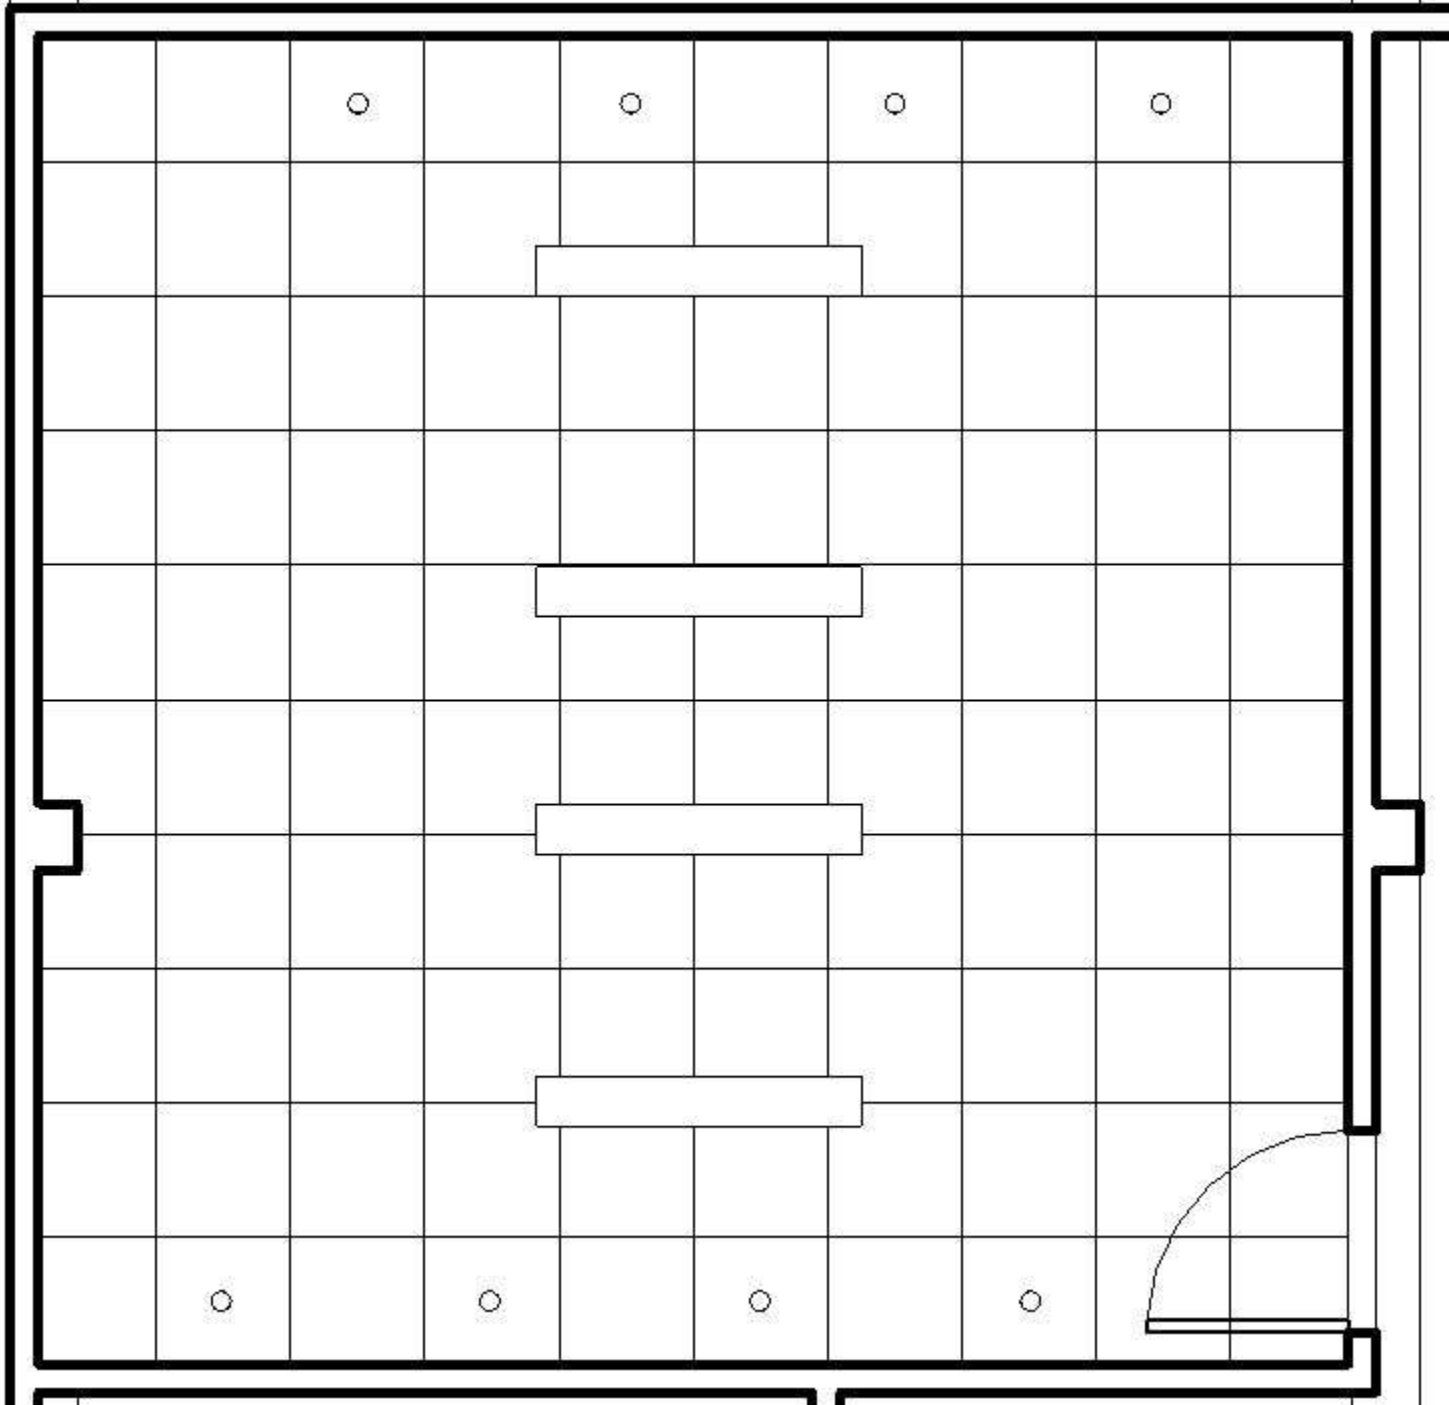

Color Rendered Perspective



Rendered Sketch Up Perspective

