

Portfolio 3


Garrett Coughlin

11/28/2017

Prof. Charles Gustina


Revit Floorplan for the First Floor

** (Not to Scale)*

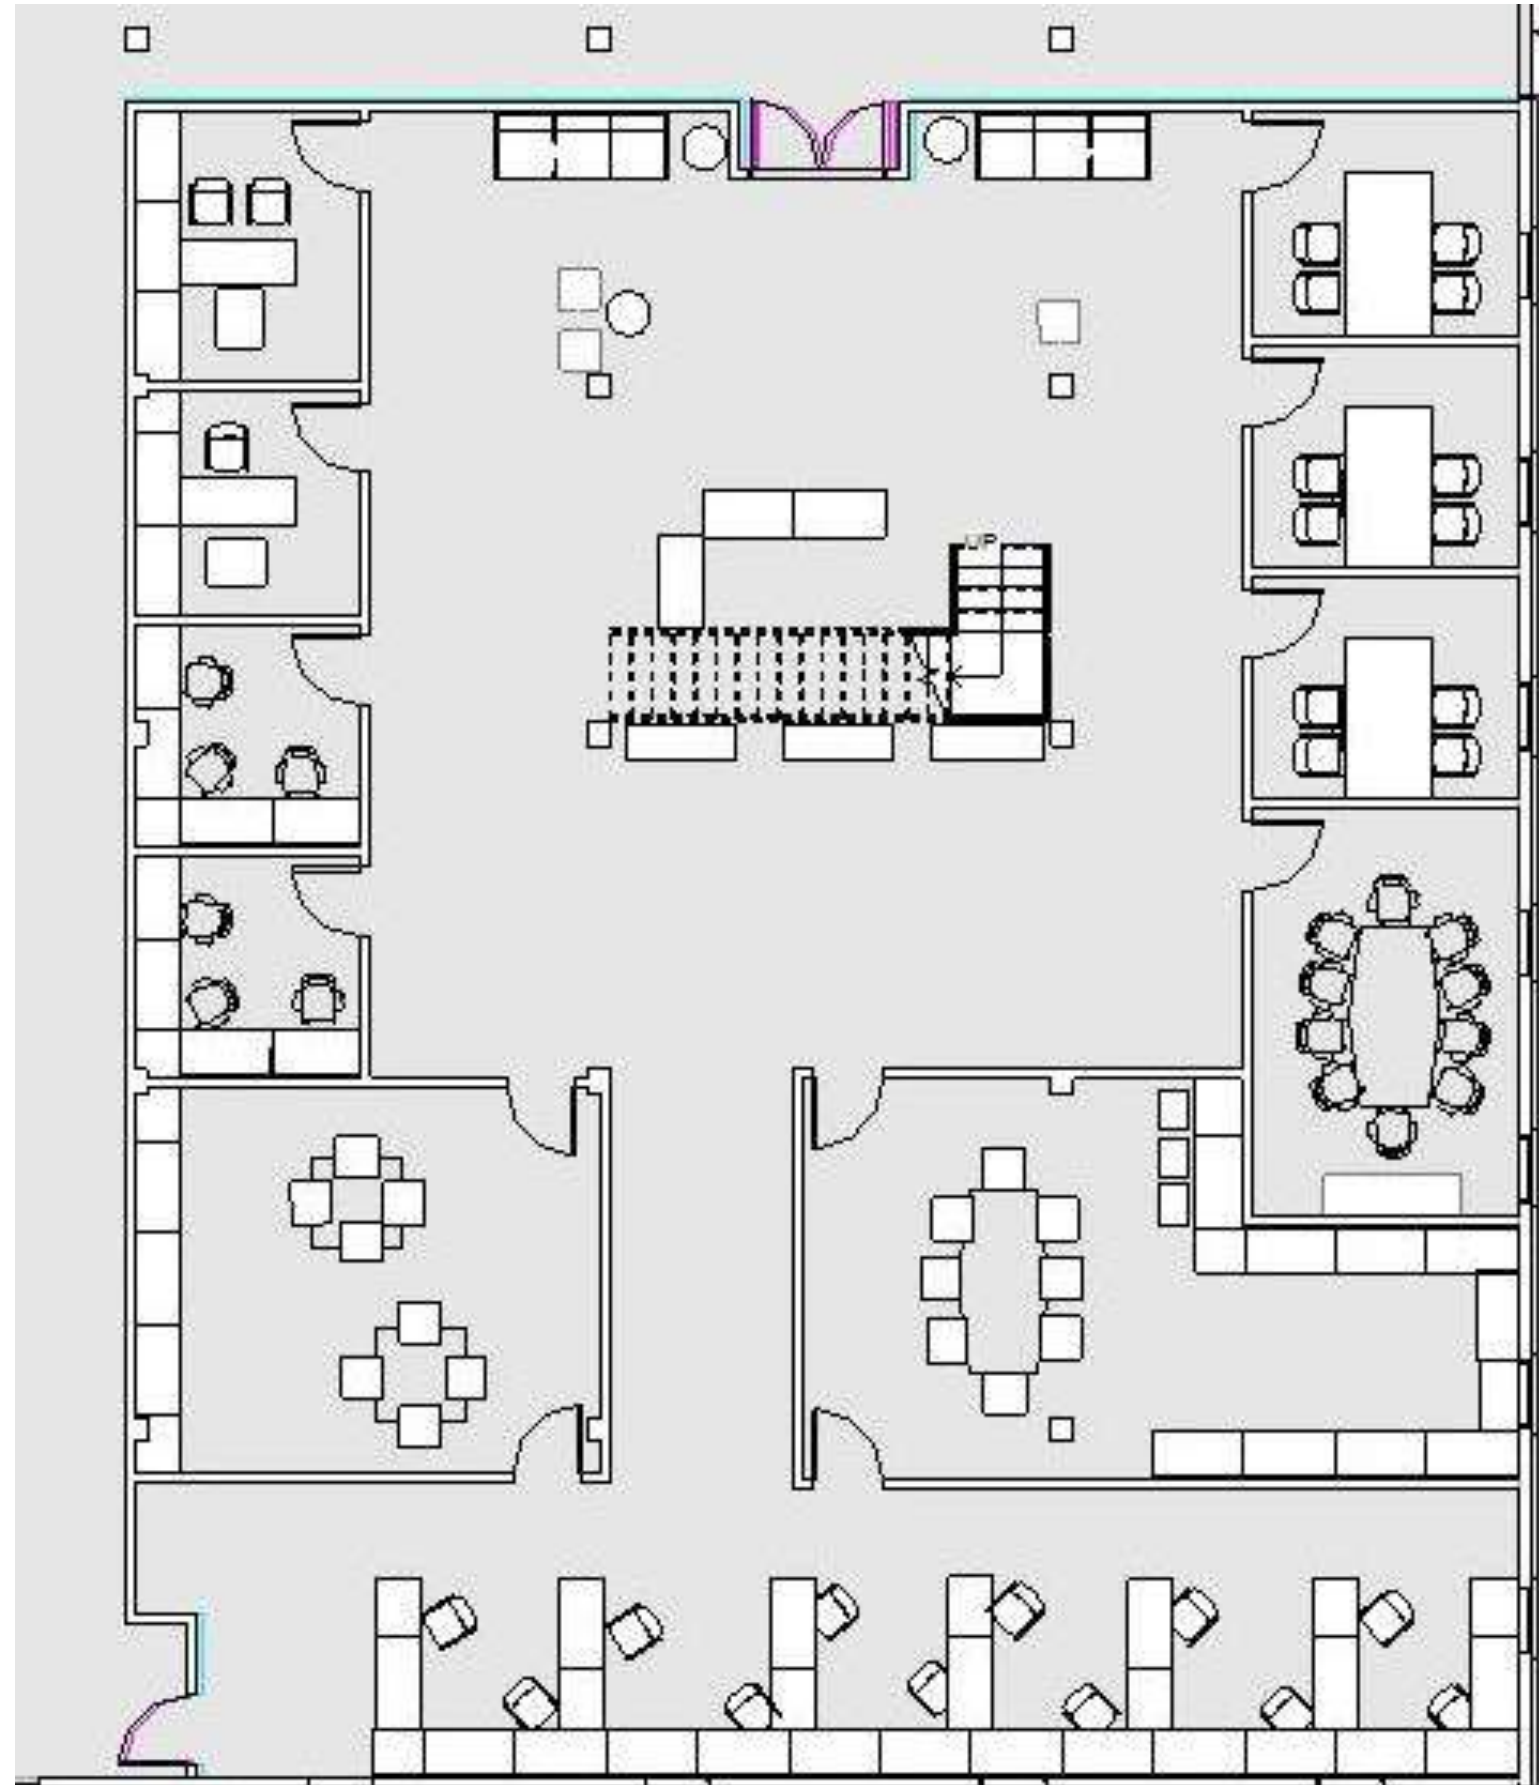


Revit Floorplan for the Second Floor

*(Not to Scale)

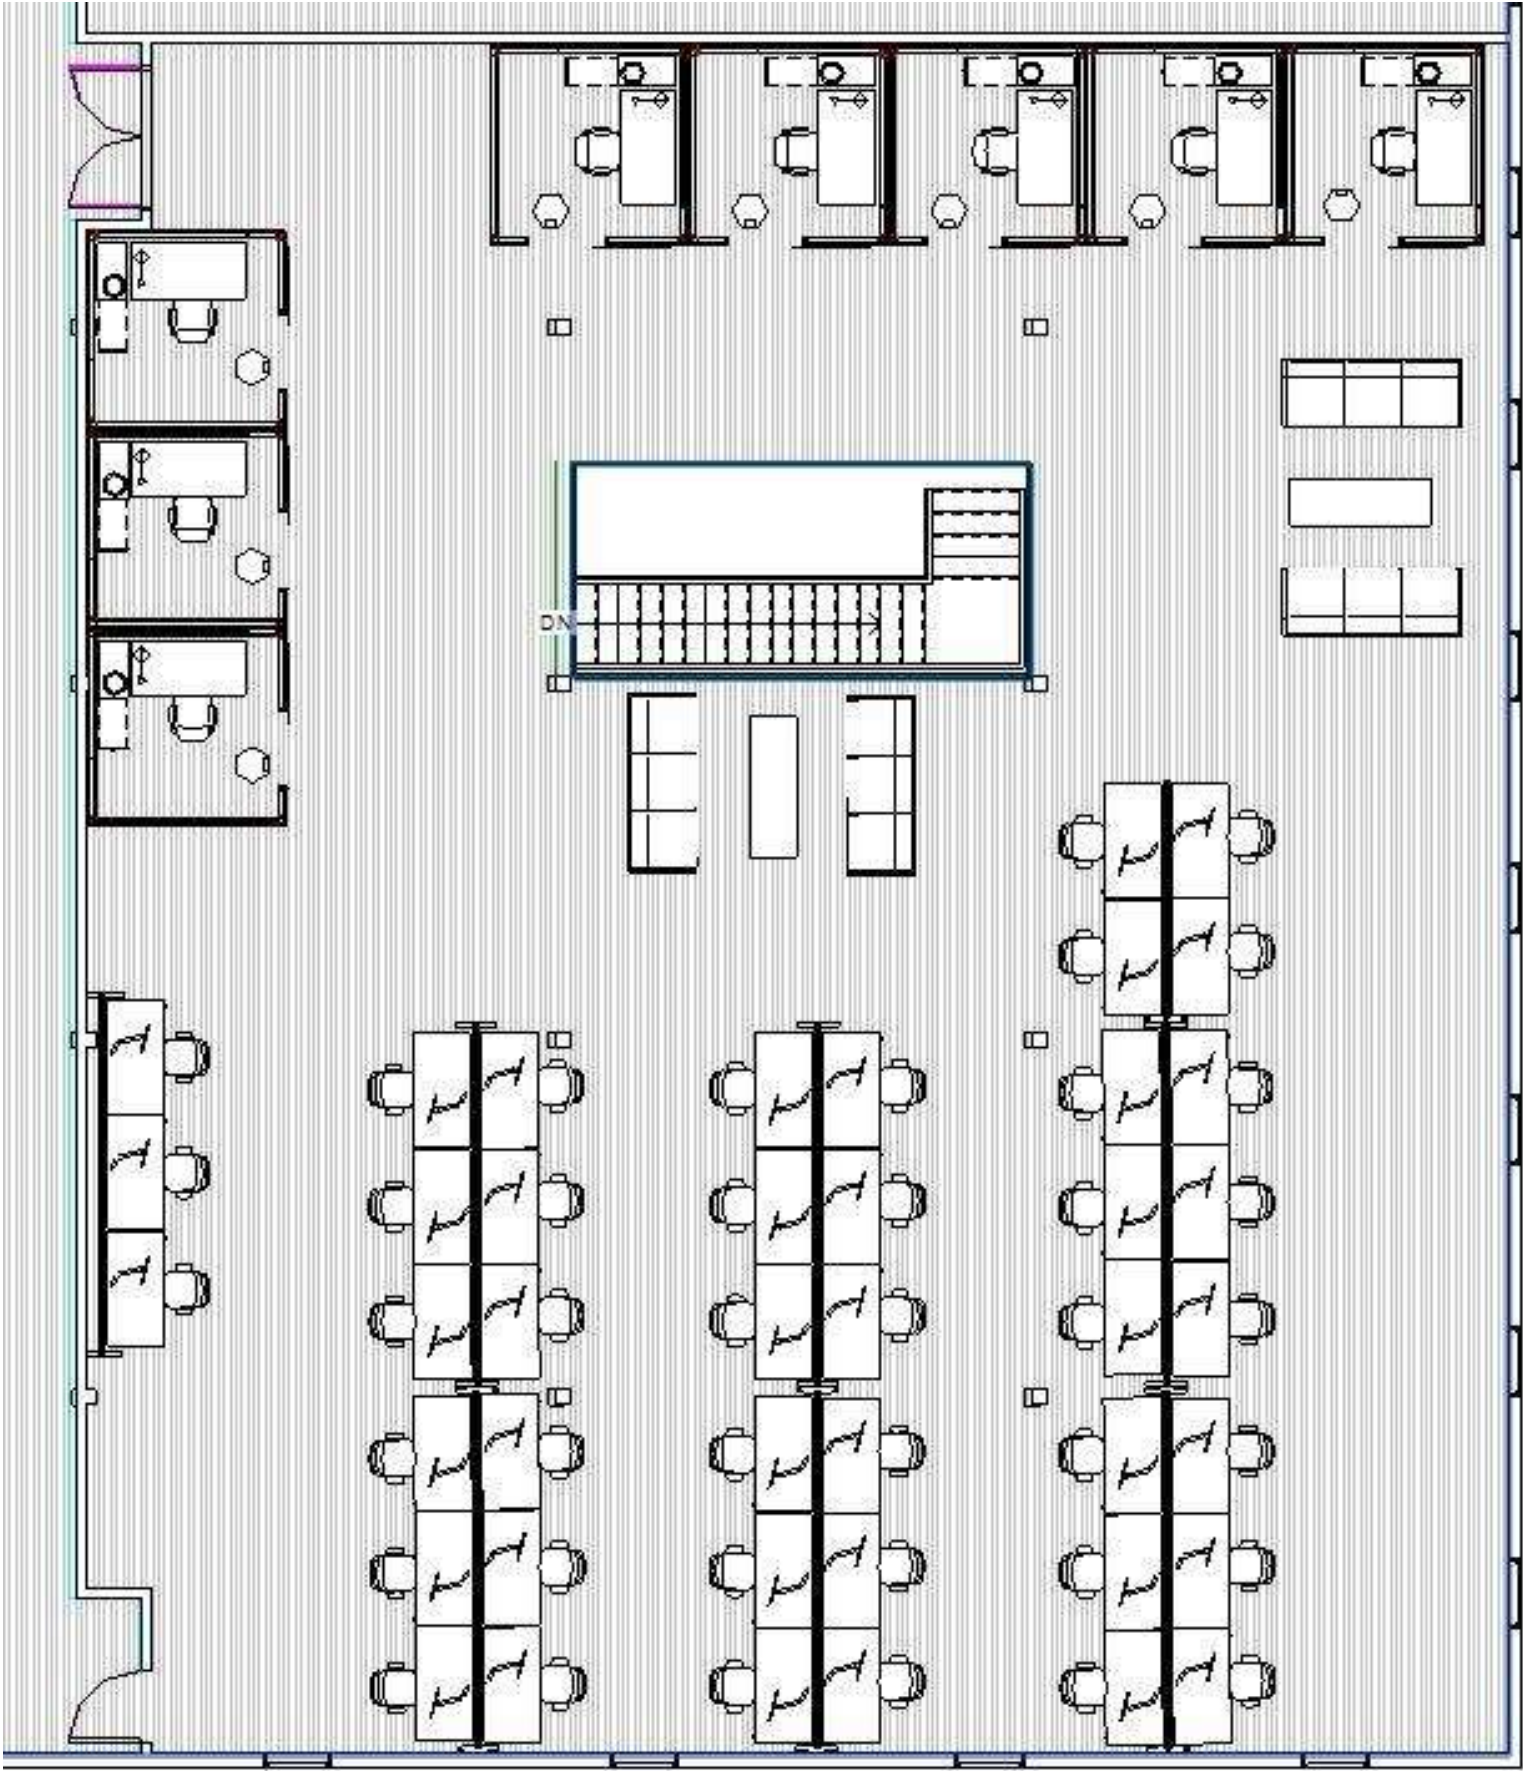

Reflected Ceiling Plan of Large Conference Room

**(Not to Scale)*

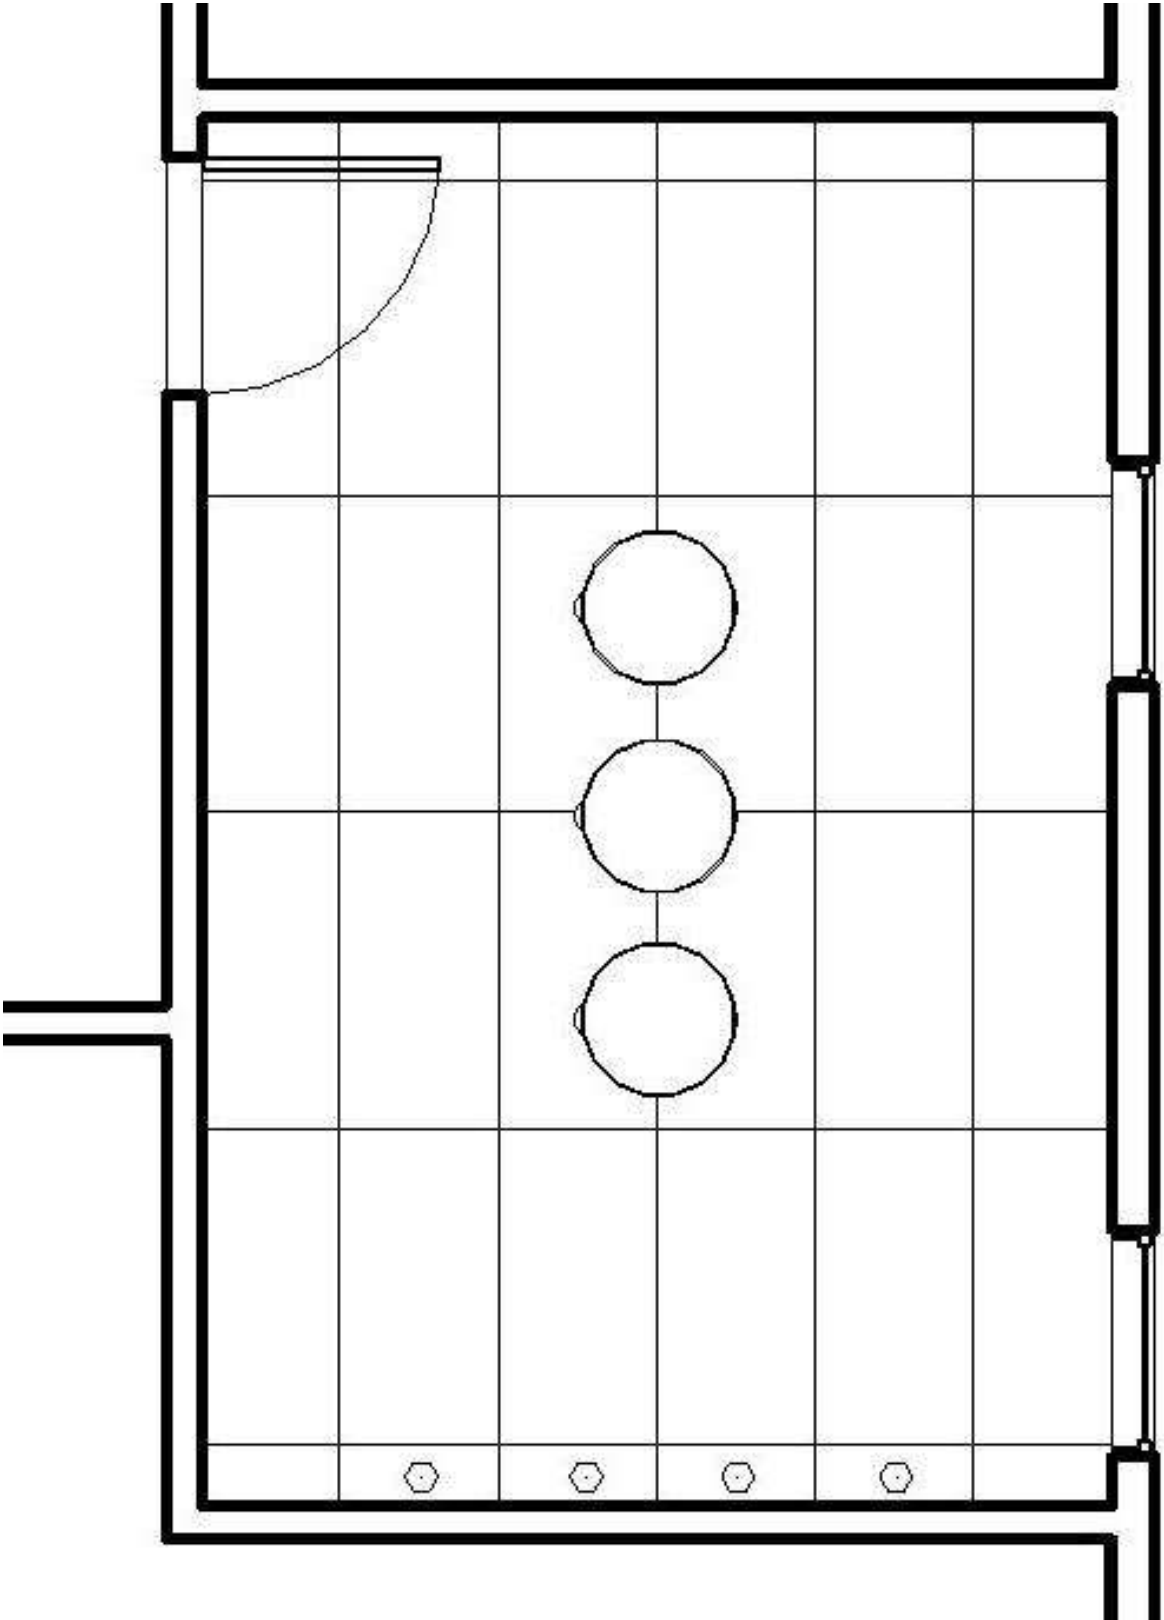

Rendered Revit of the Conference Room



Constructed Lighting Model



Second Floor Research Facility

