

PORTFOLIO THREE

Brenden Fout


Charles Gustina IDSN 2102 Fall 2017

Table of Contents

2-3	Lighting Model Scenes
4	1 st Floor Revit Floorplan
5	2 nd Floor Revit Floorplan
6	Revit Reflected Ceiling Plan
7	Revit Rendered View
8	Rendered Sketchup Perspective



Lighting Model

Scene 1

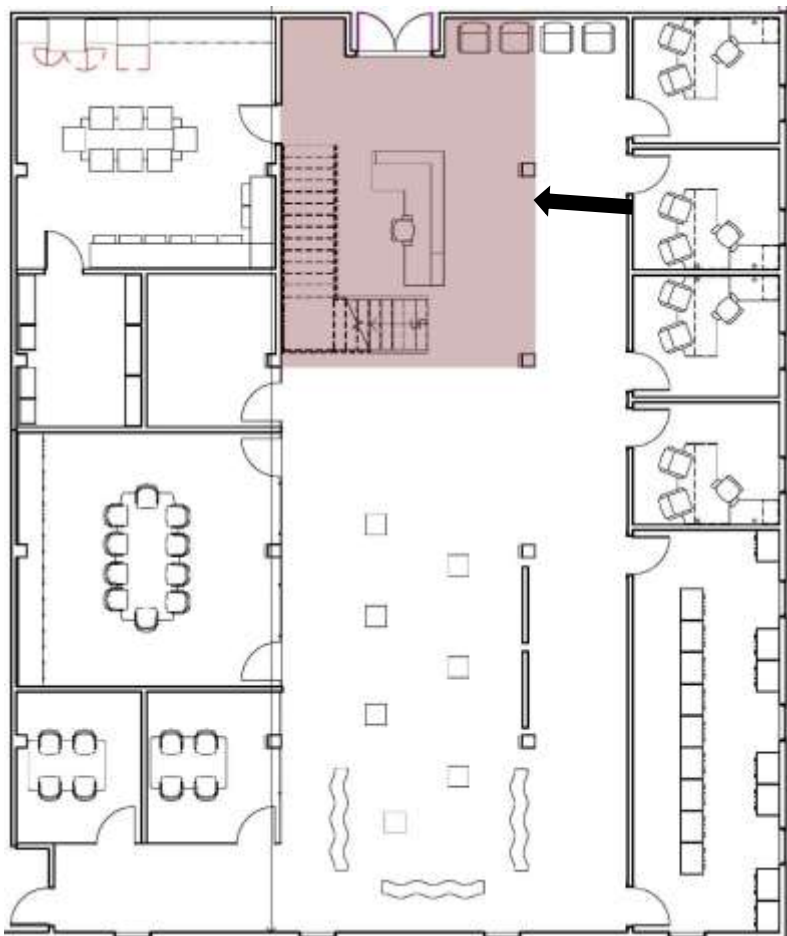


Lighting Model


Scene 2

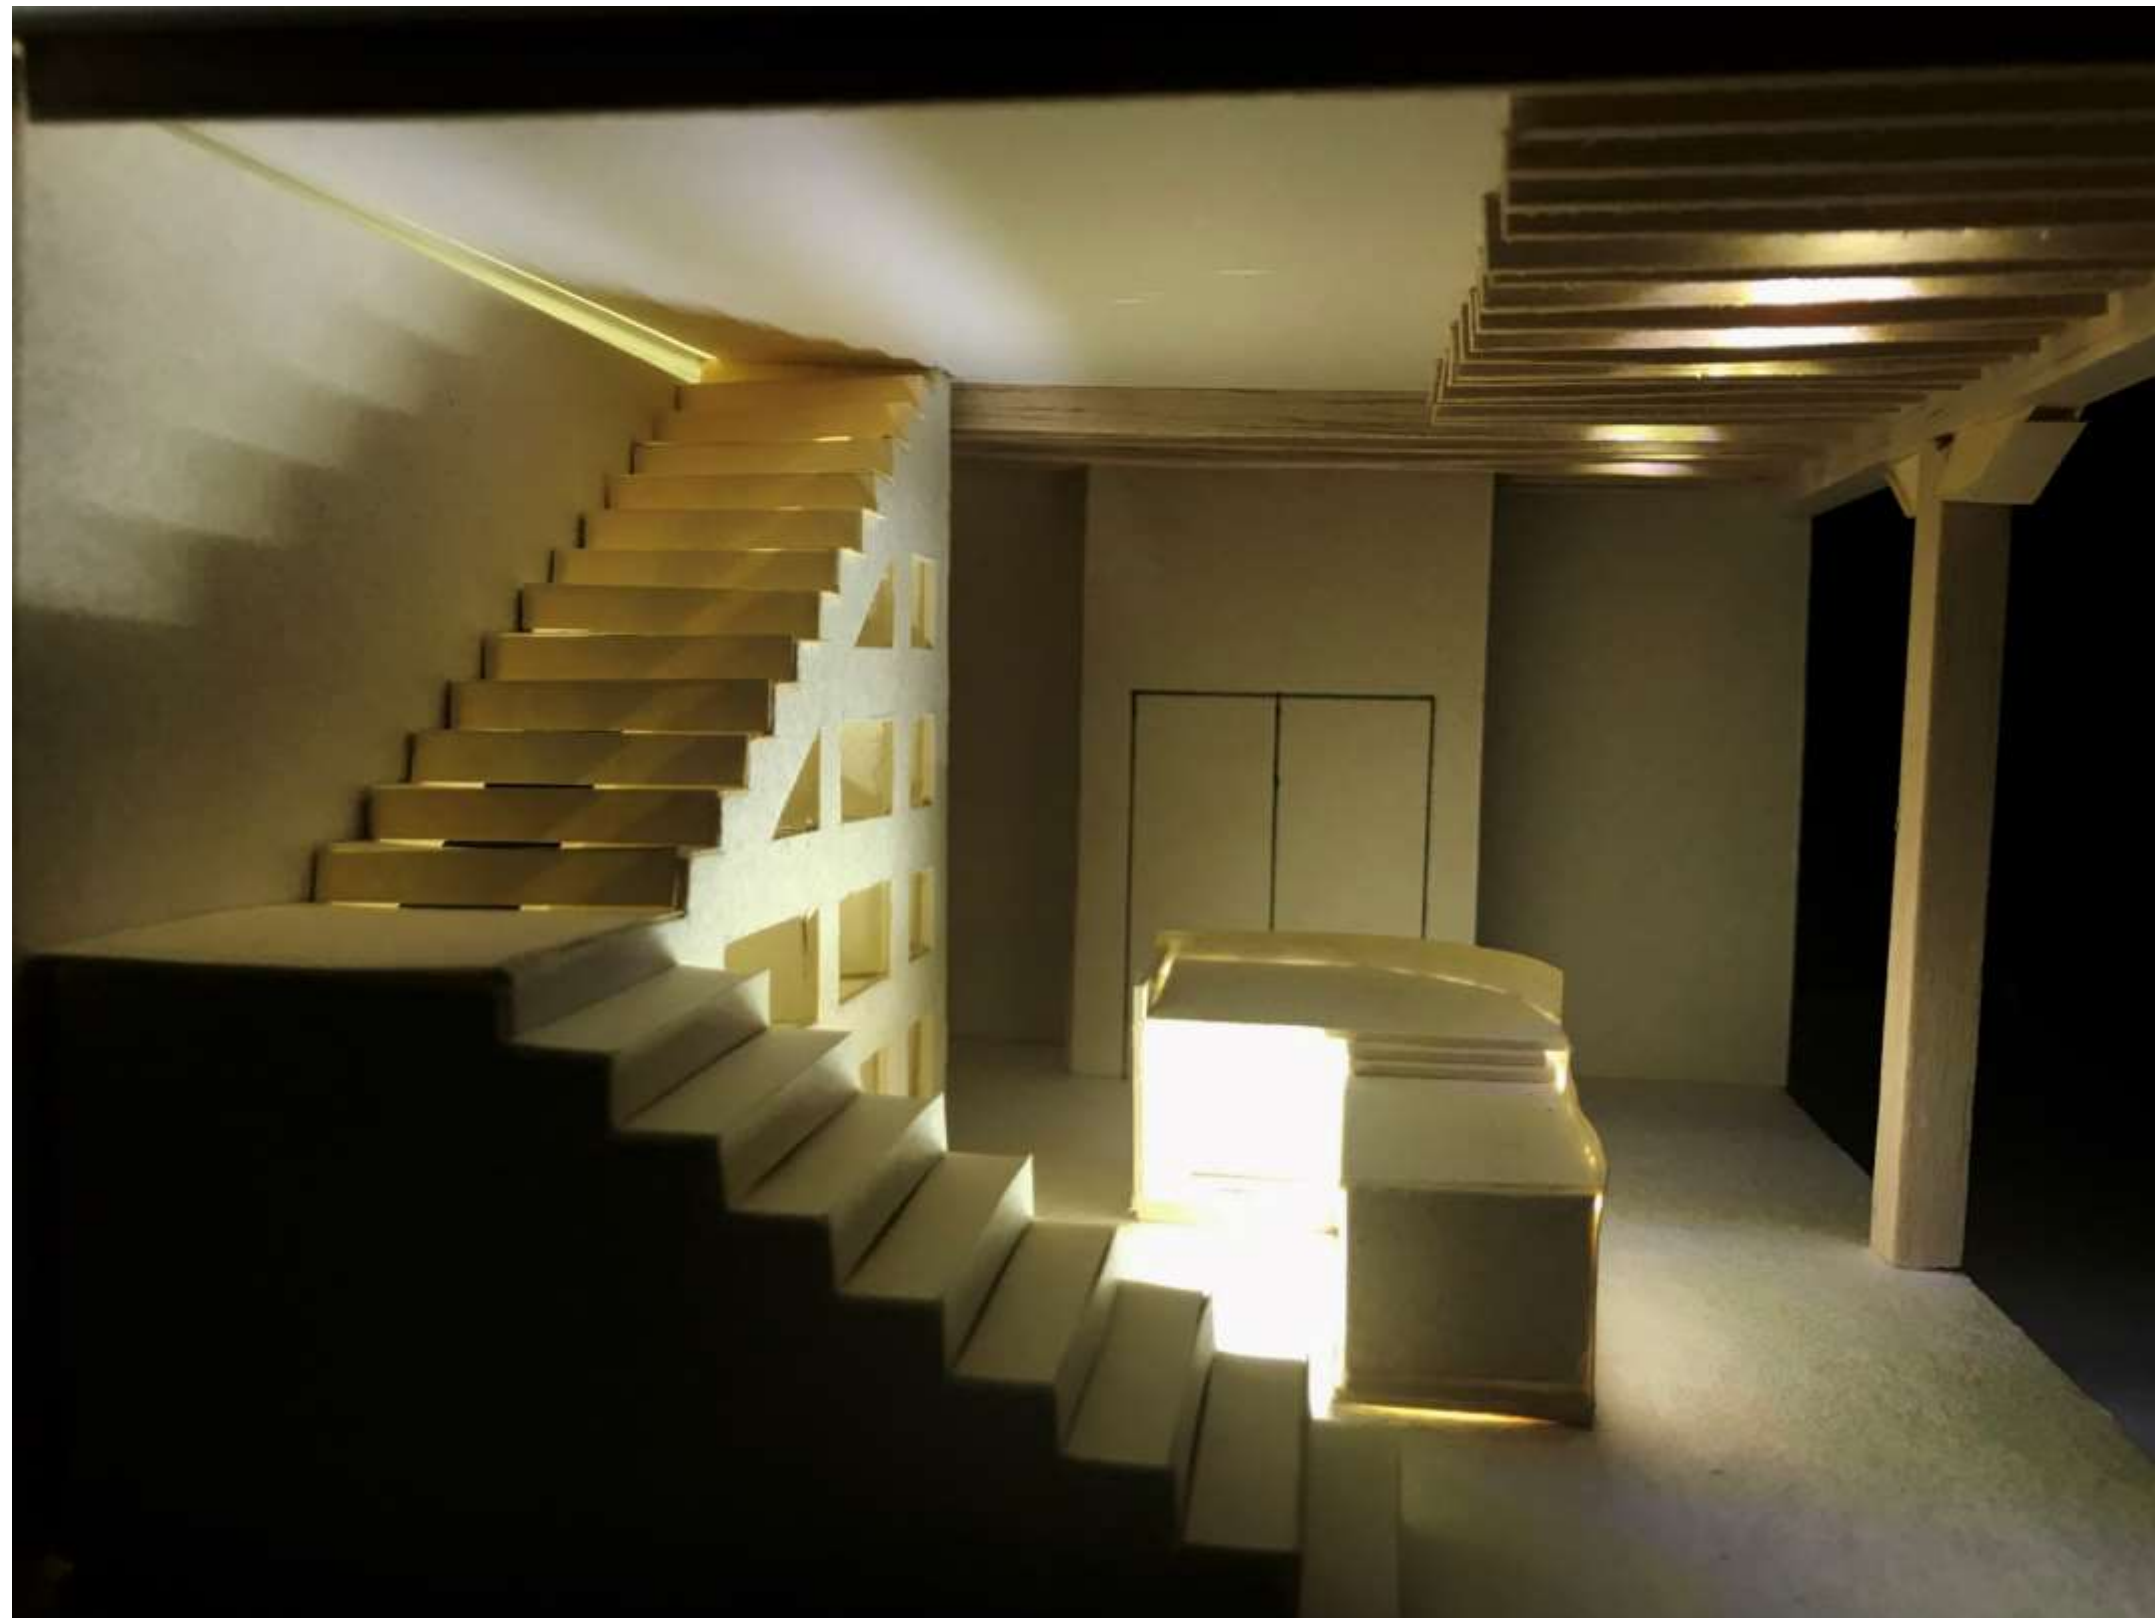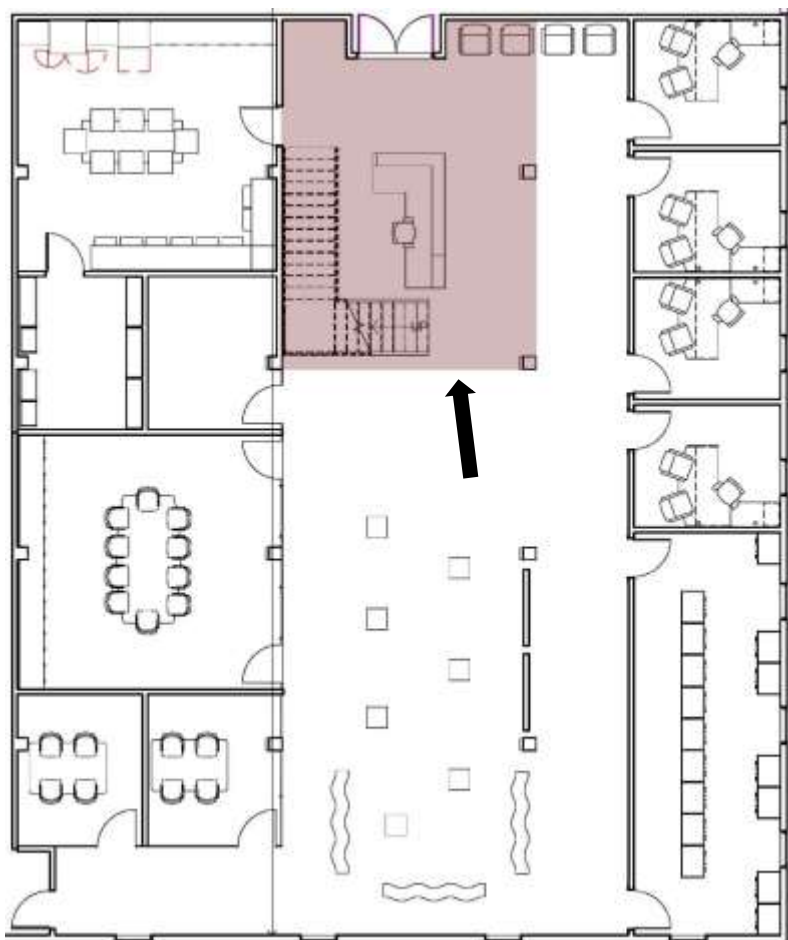


1st Floor
Revit Floorplan

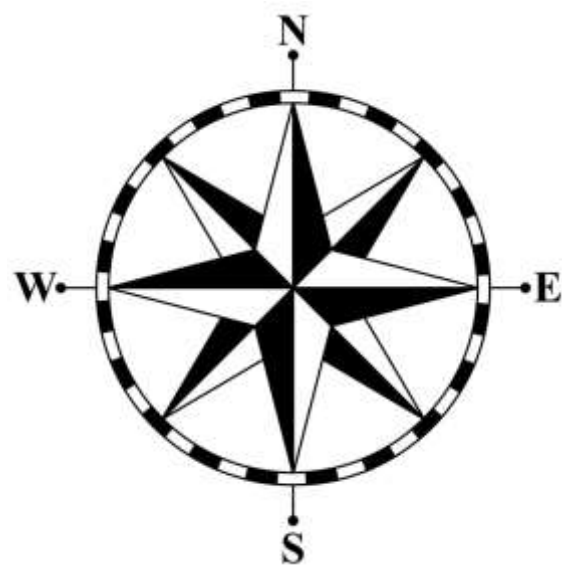


1/8" = 1'-0"

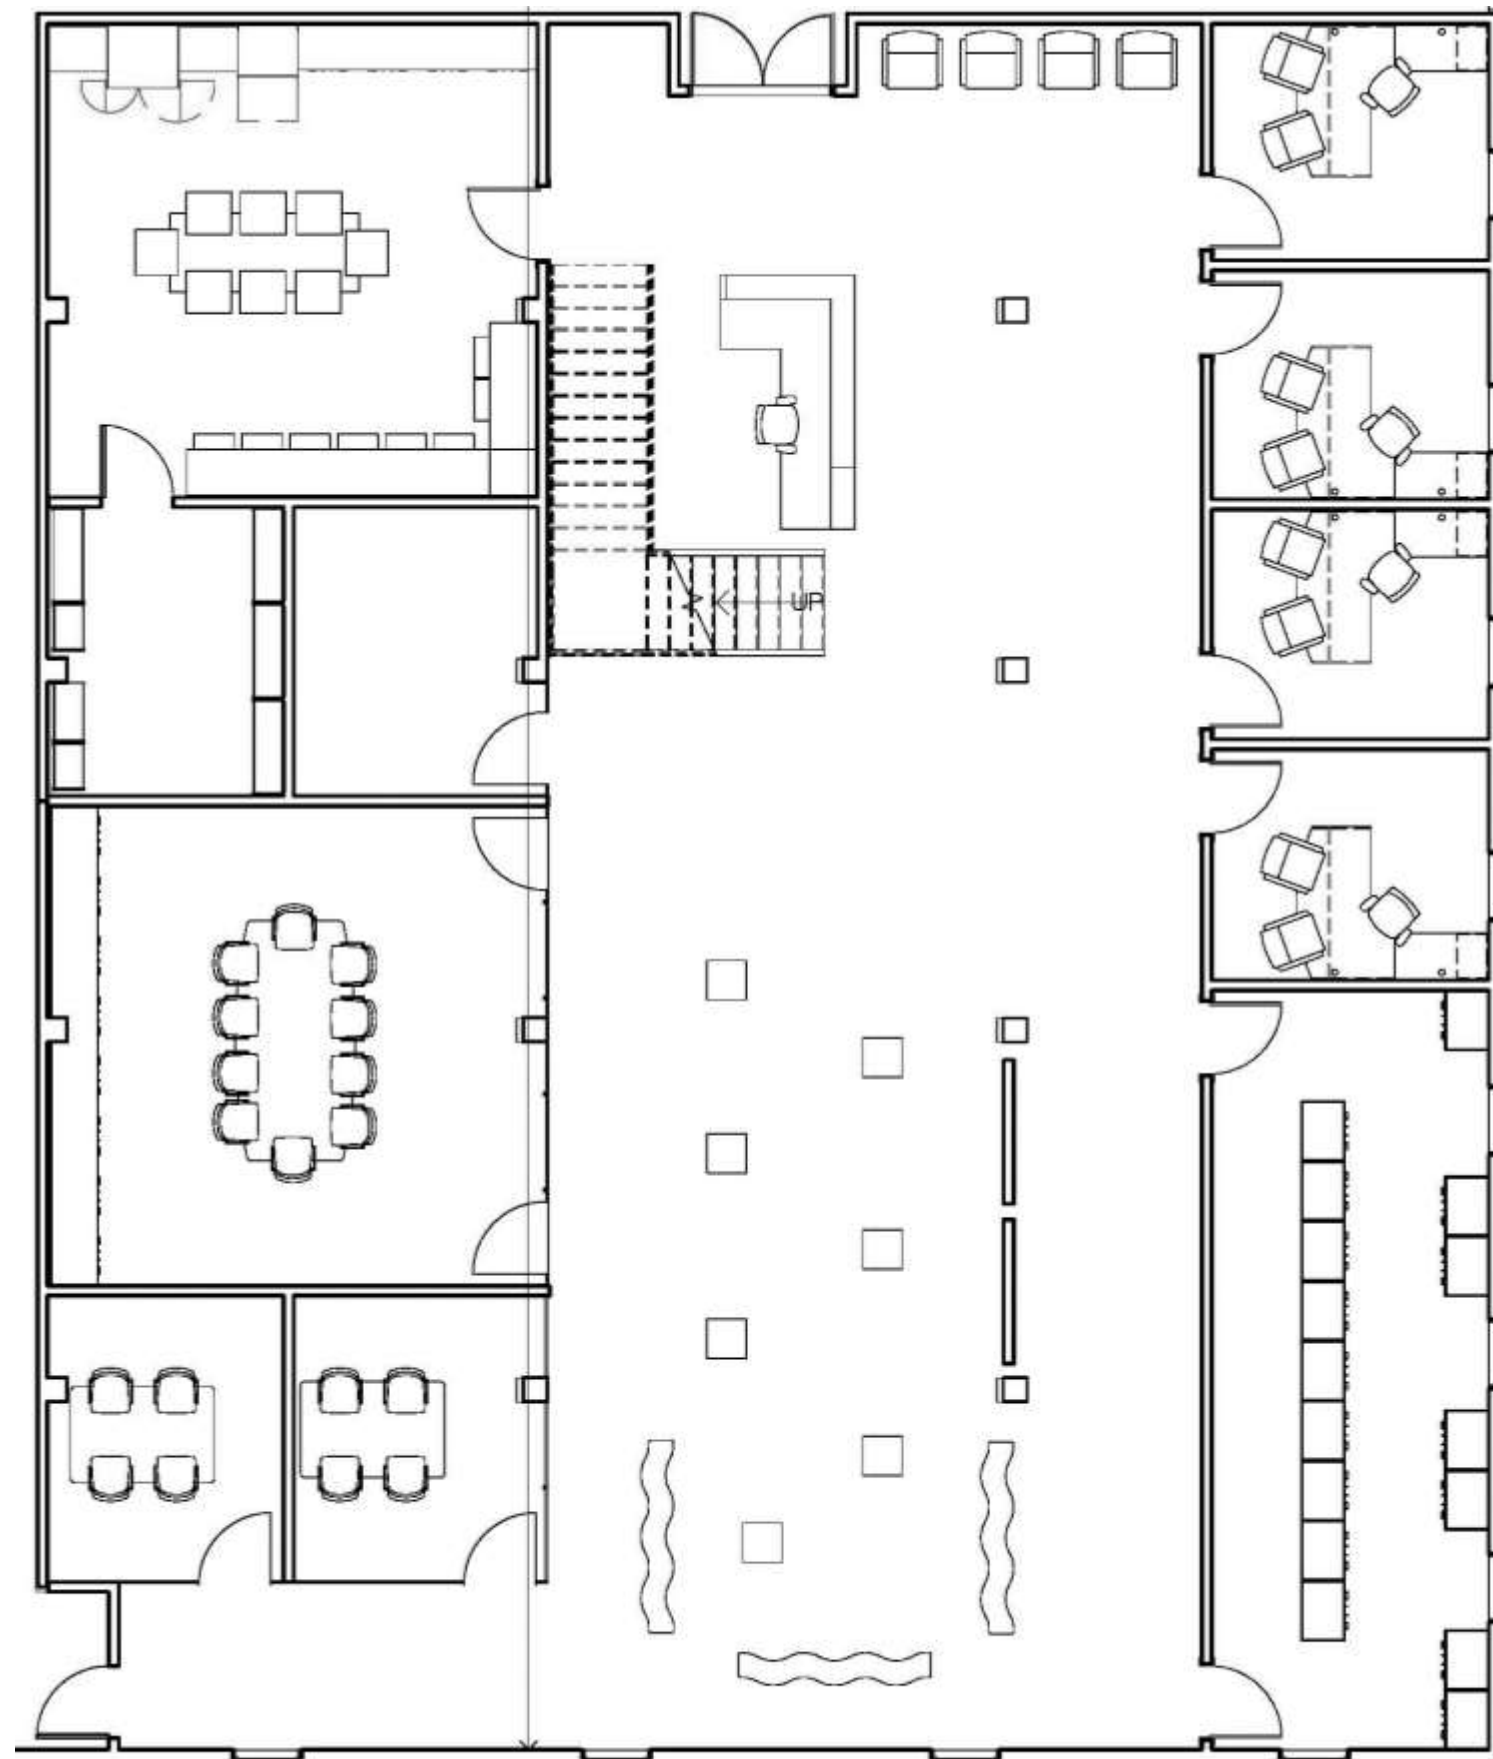


2nd Floor
Revit Floorplan

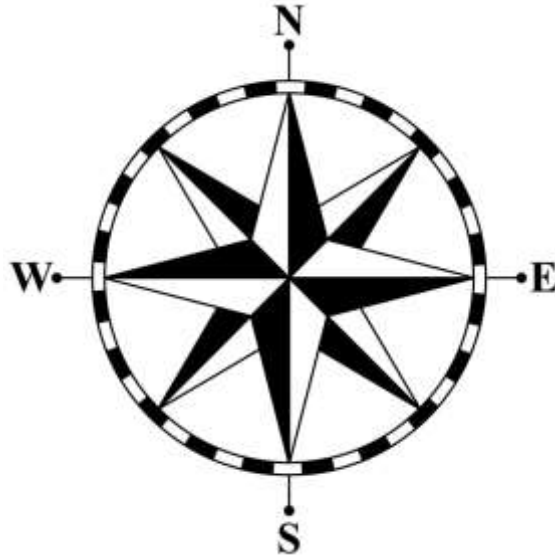


1/8" = 1'-0"

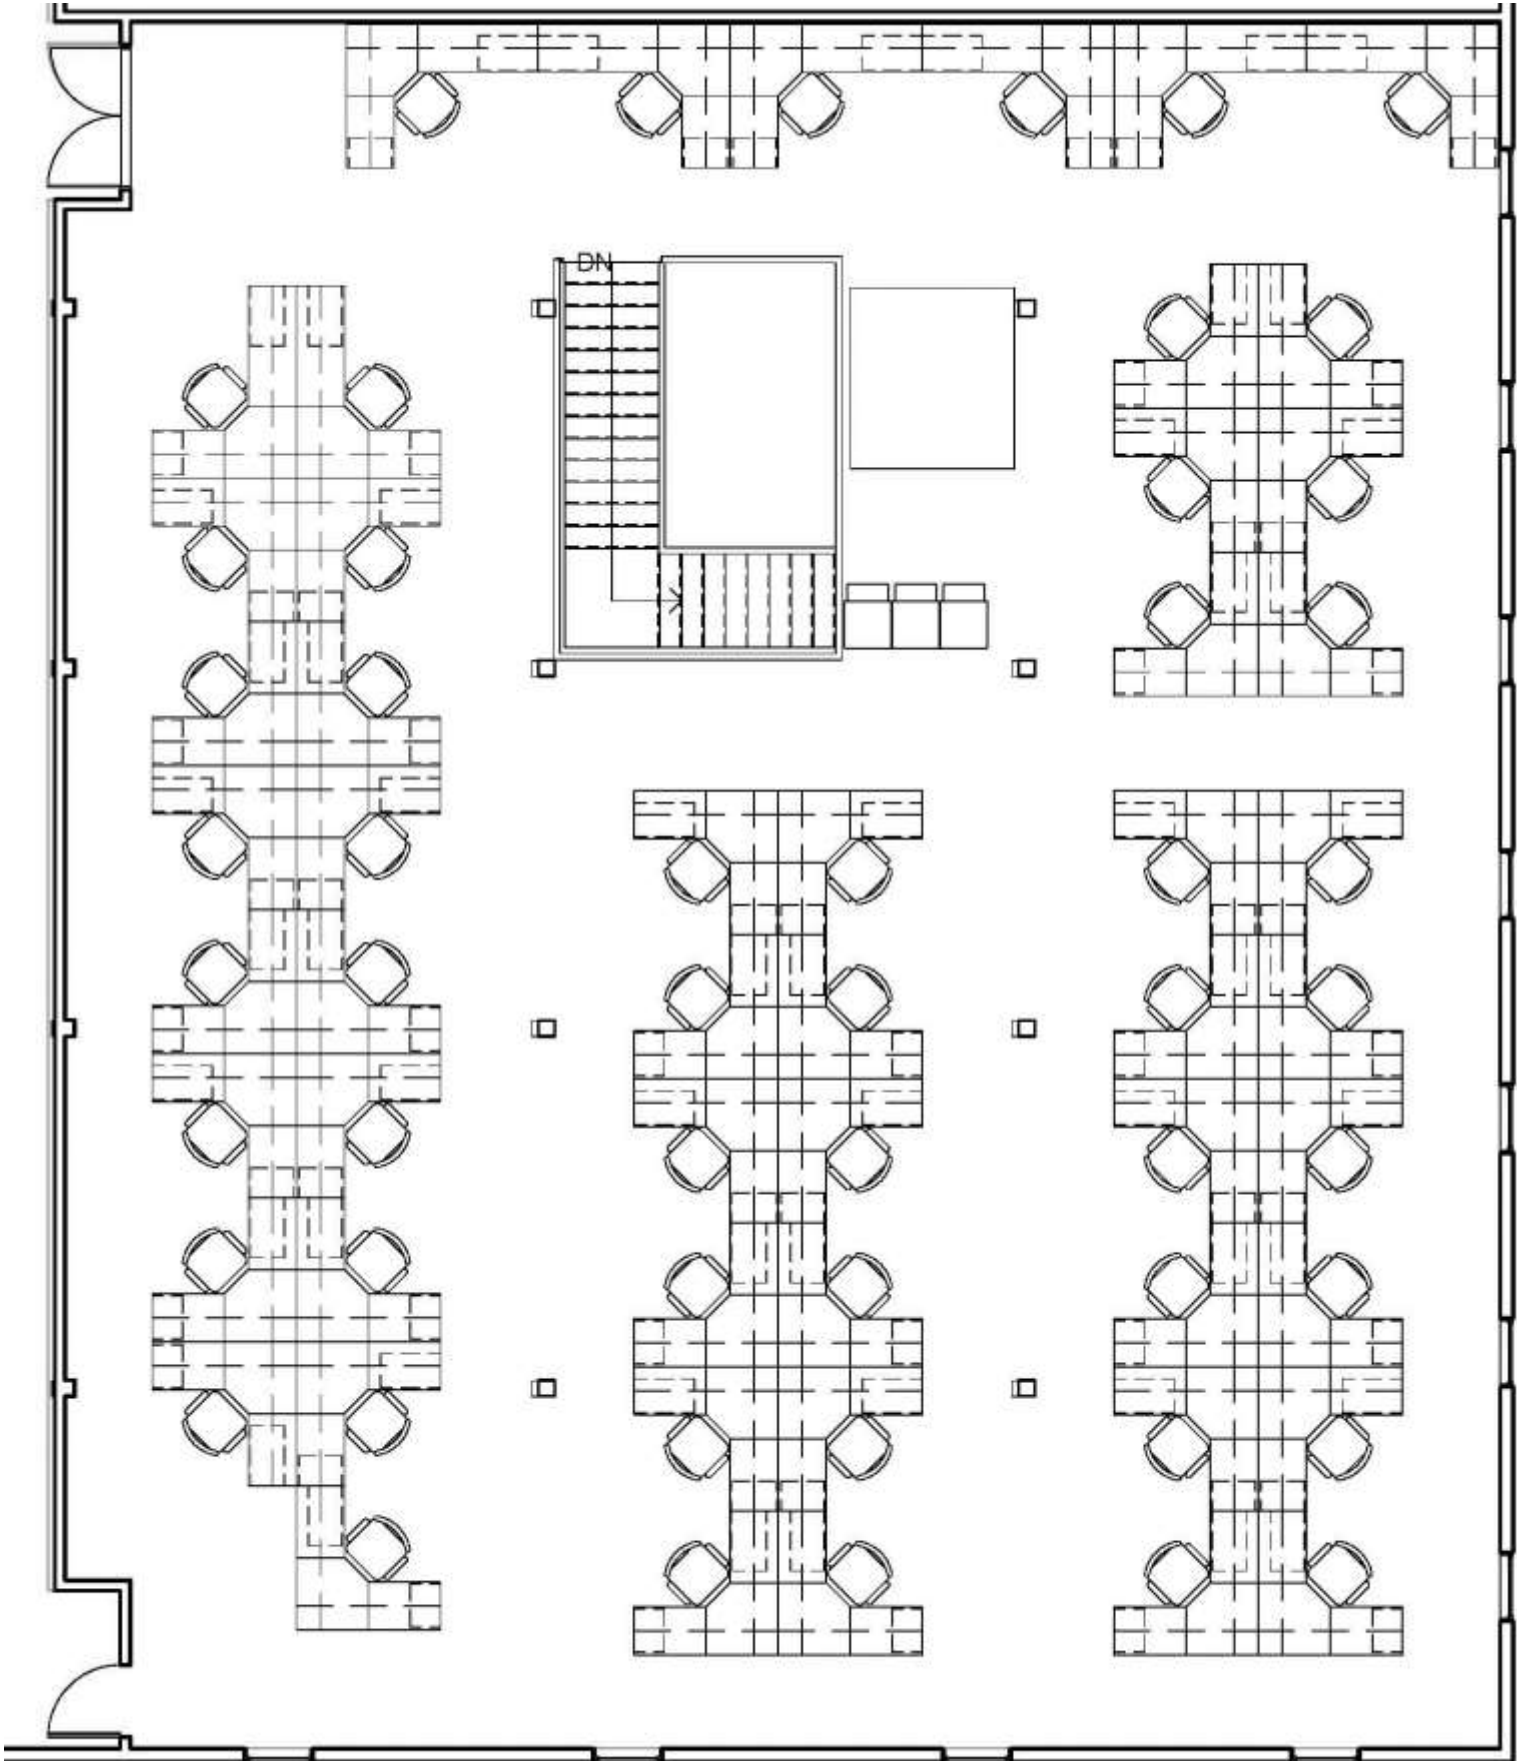

Large Conference Room Reflected Ceiling Plan

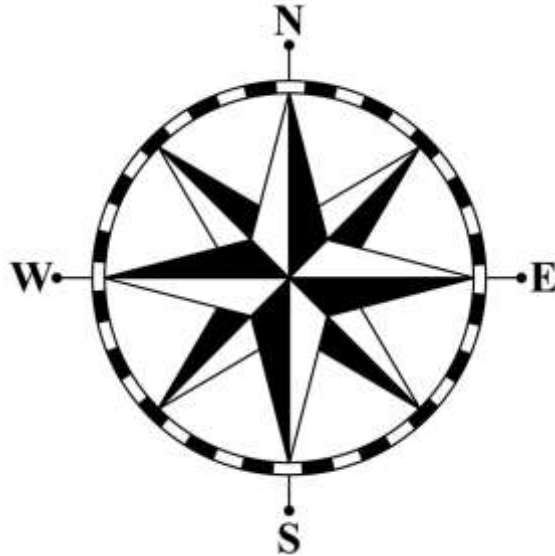

NOT TO SCALE

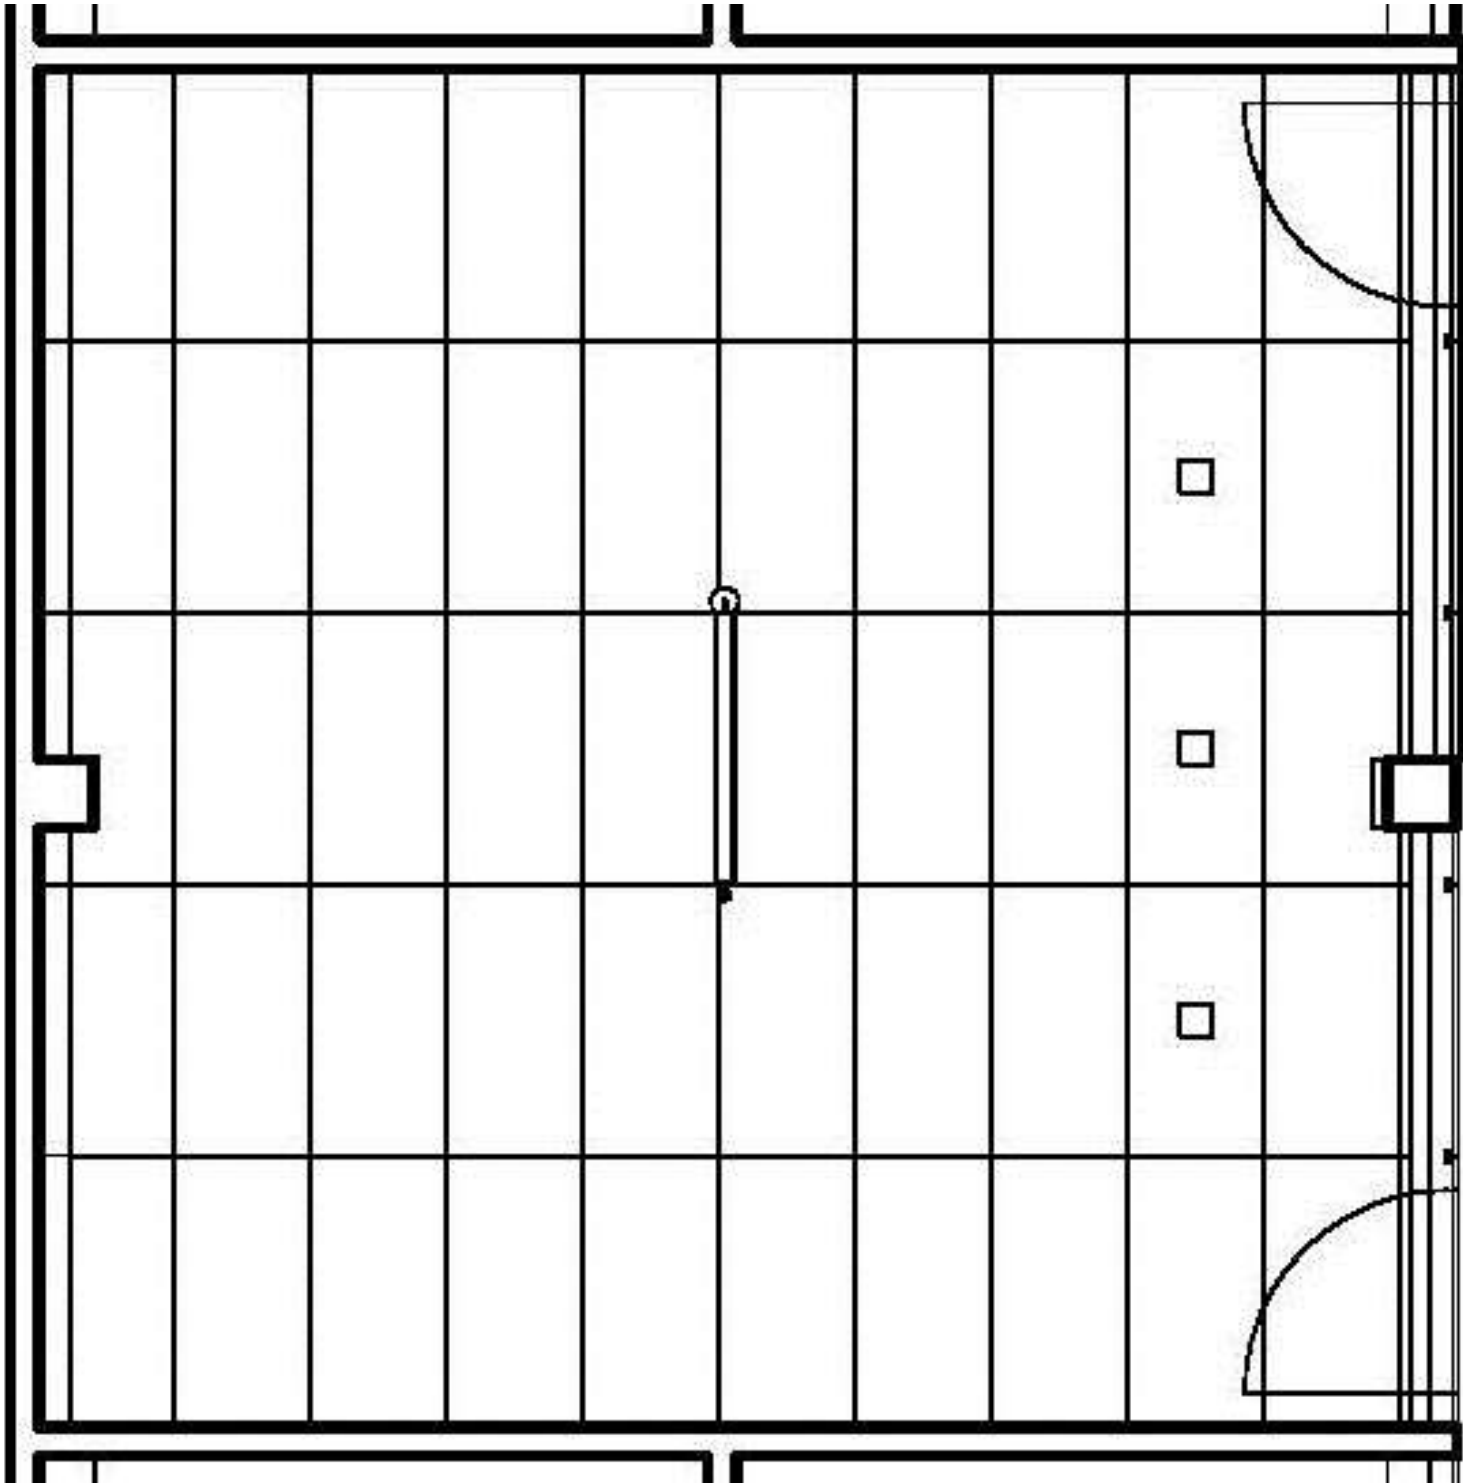

Large Conference Room Rendered Perspective



Open Area Rendered Sketchup Perspective

