

# PORTFOLIO III

IDSN 2102 COMMUNICATION FALL 2017


HUGHES TOBACCO WAREHOUSE

11th and Pitt Streets


Greenville NC

**Gonzalez, Abigail**

# LIGHTING MODEL

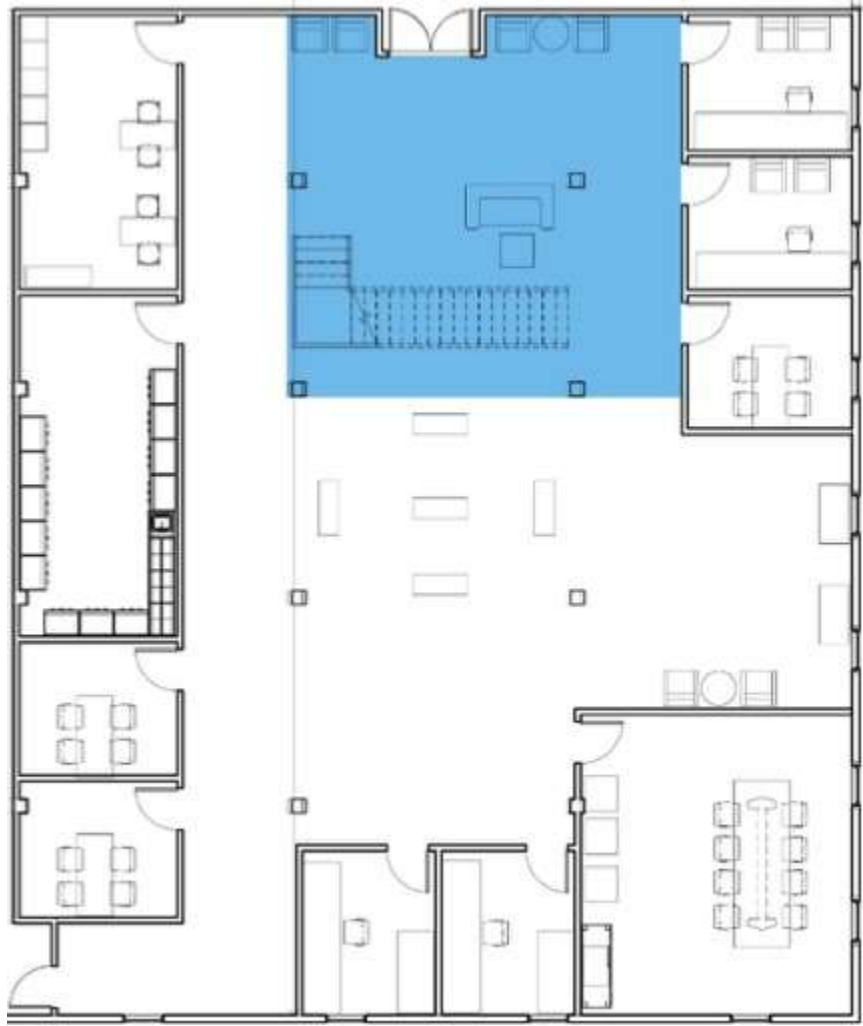


# LIGHTING MODEL

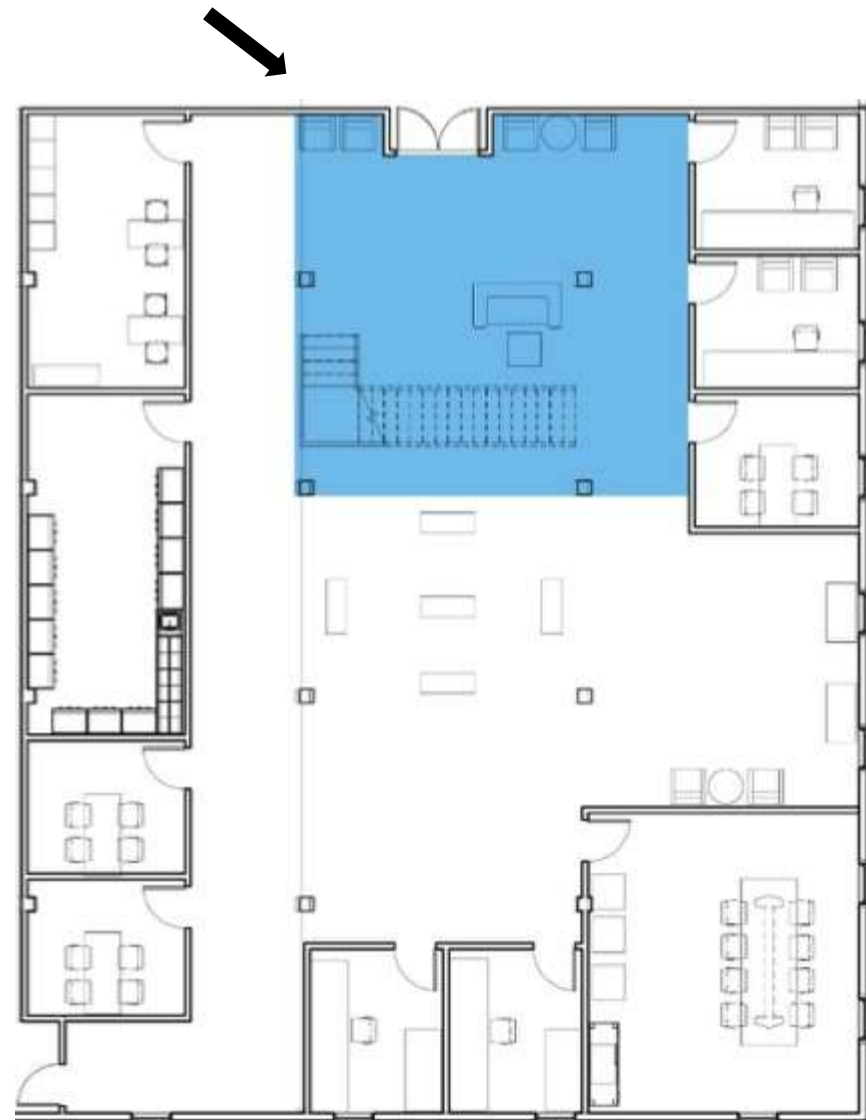

# FURNITURE PLAN

REVIT

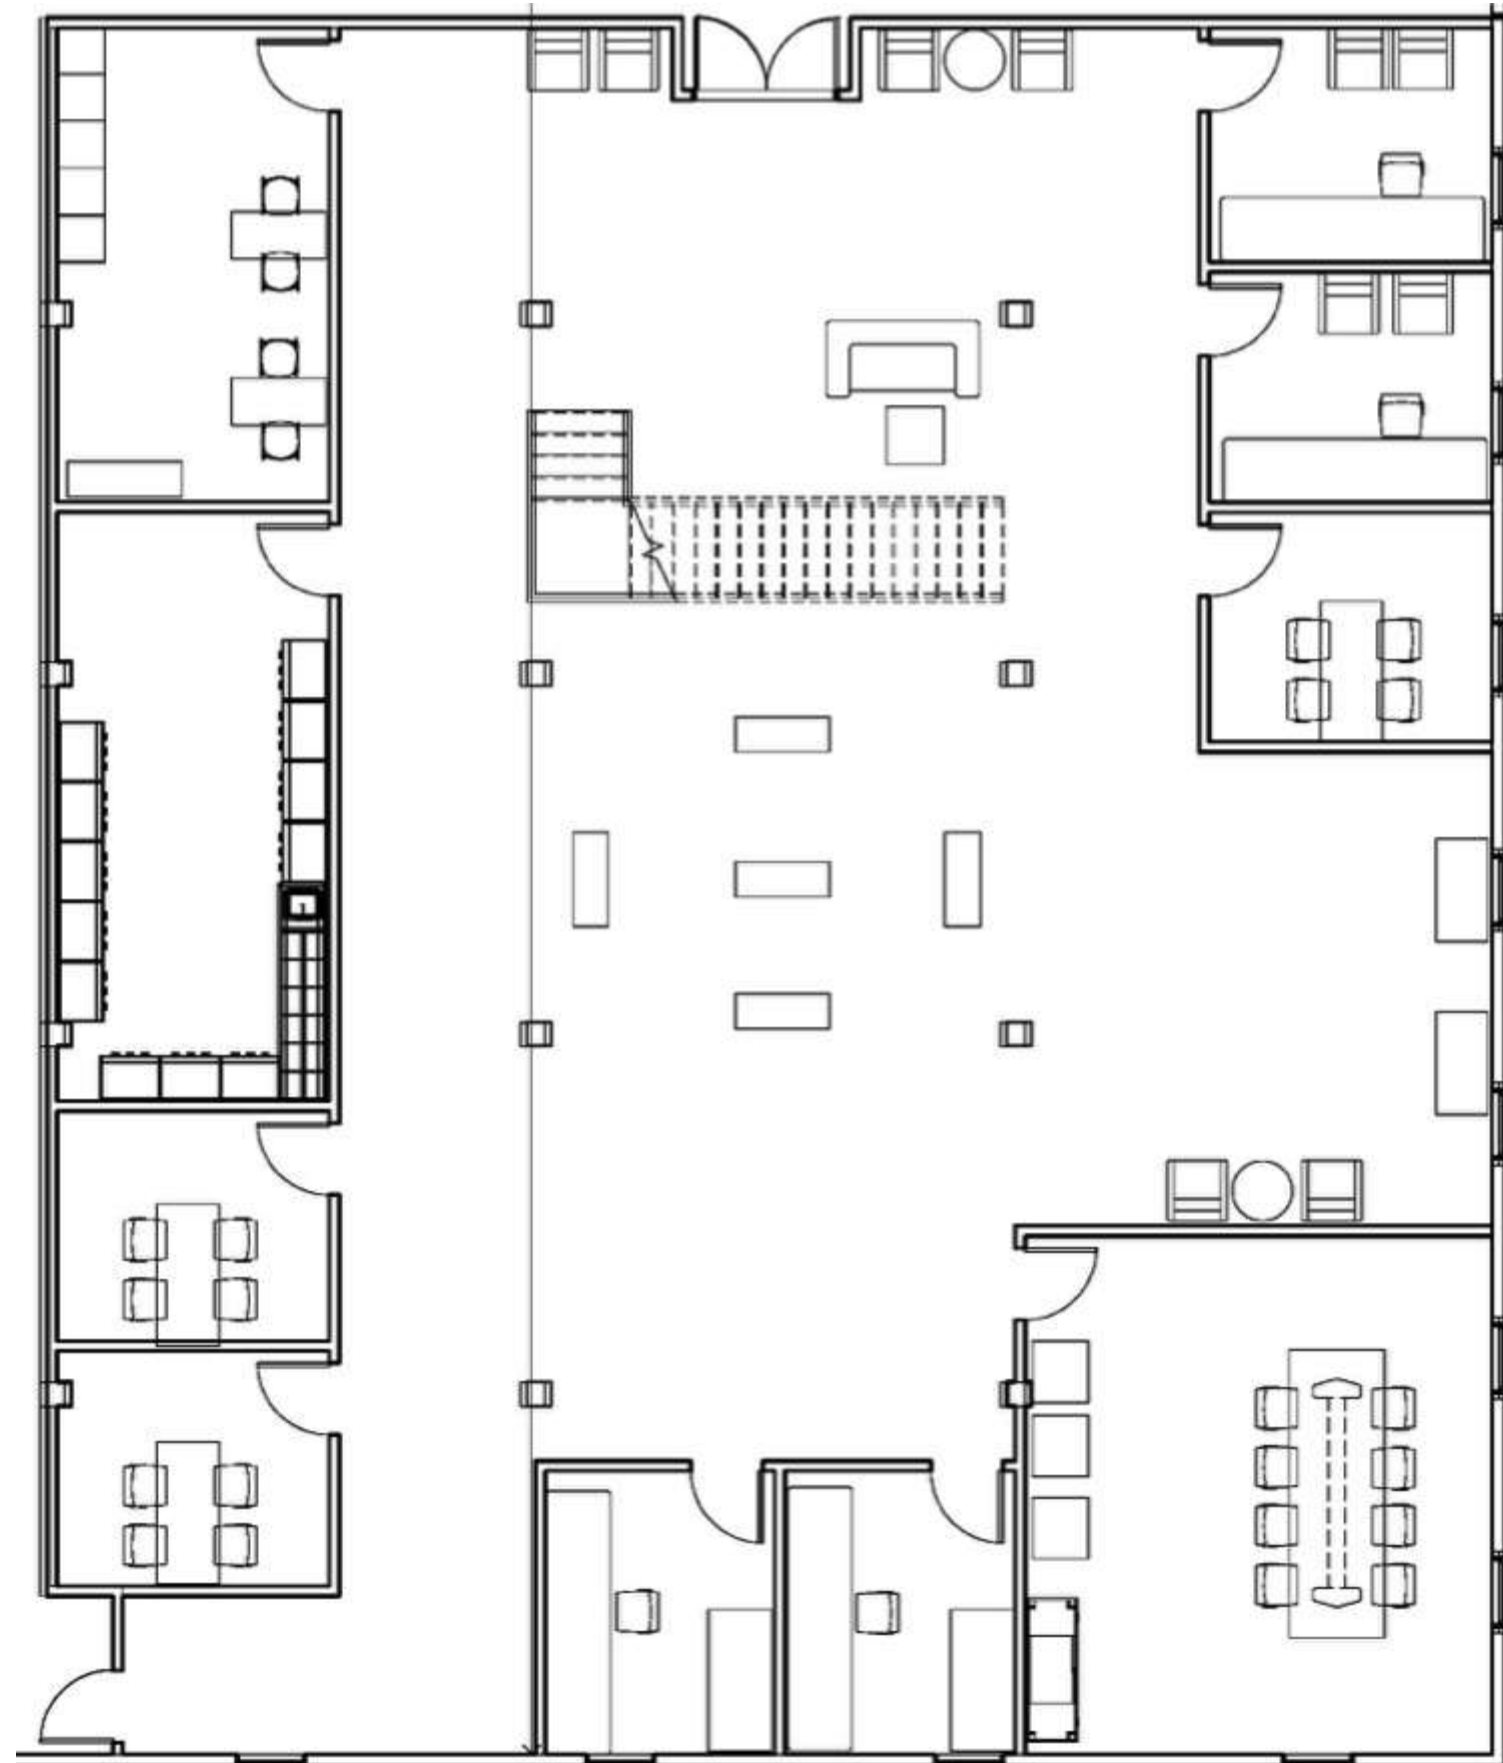


SCALE 1/8" = 1'



# FURNITURE PLAN


REVIT

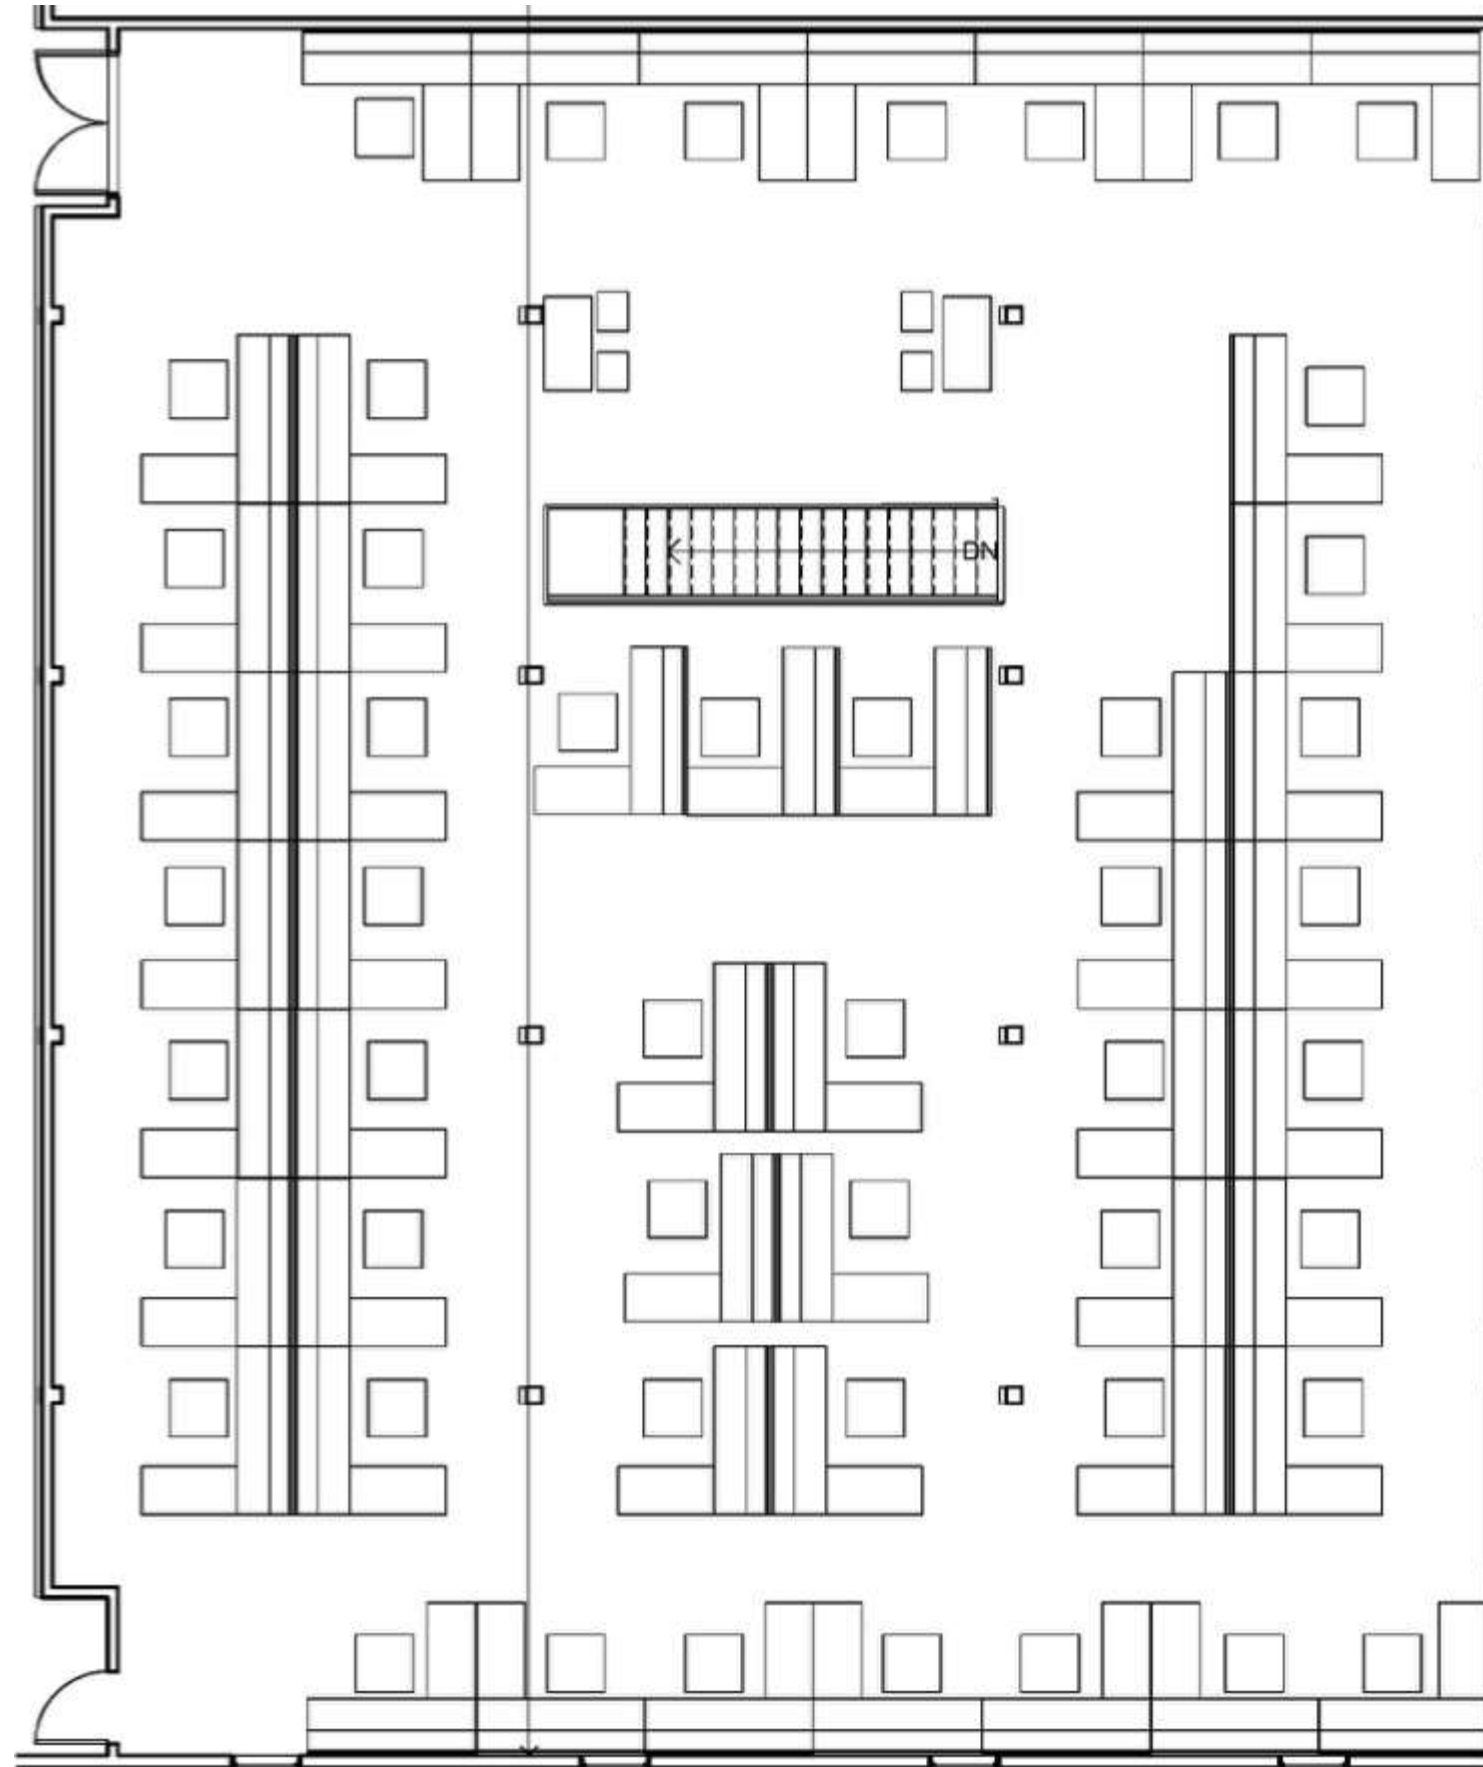

SCALE 1/8" = 1'

# REFLECTED CEILING PLAN

REVIT

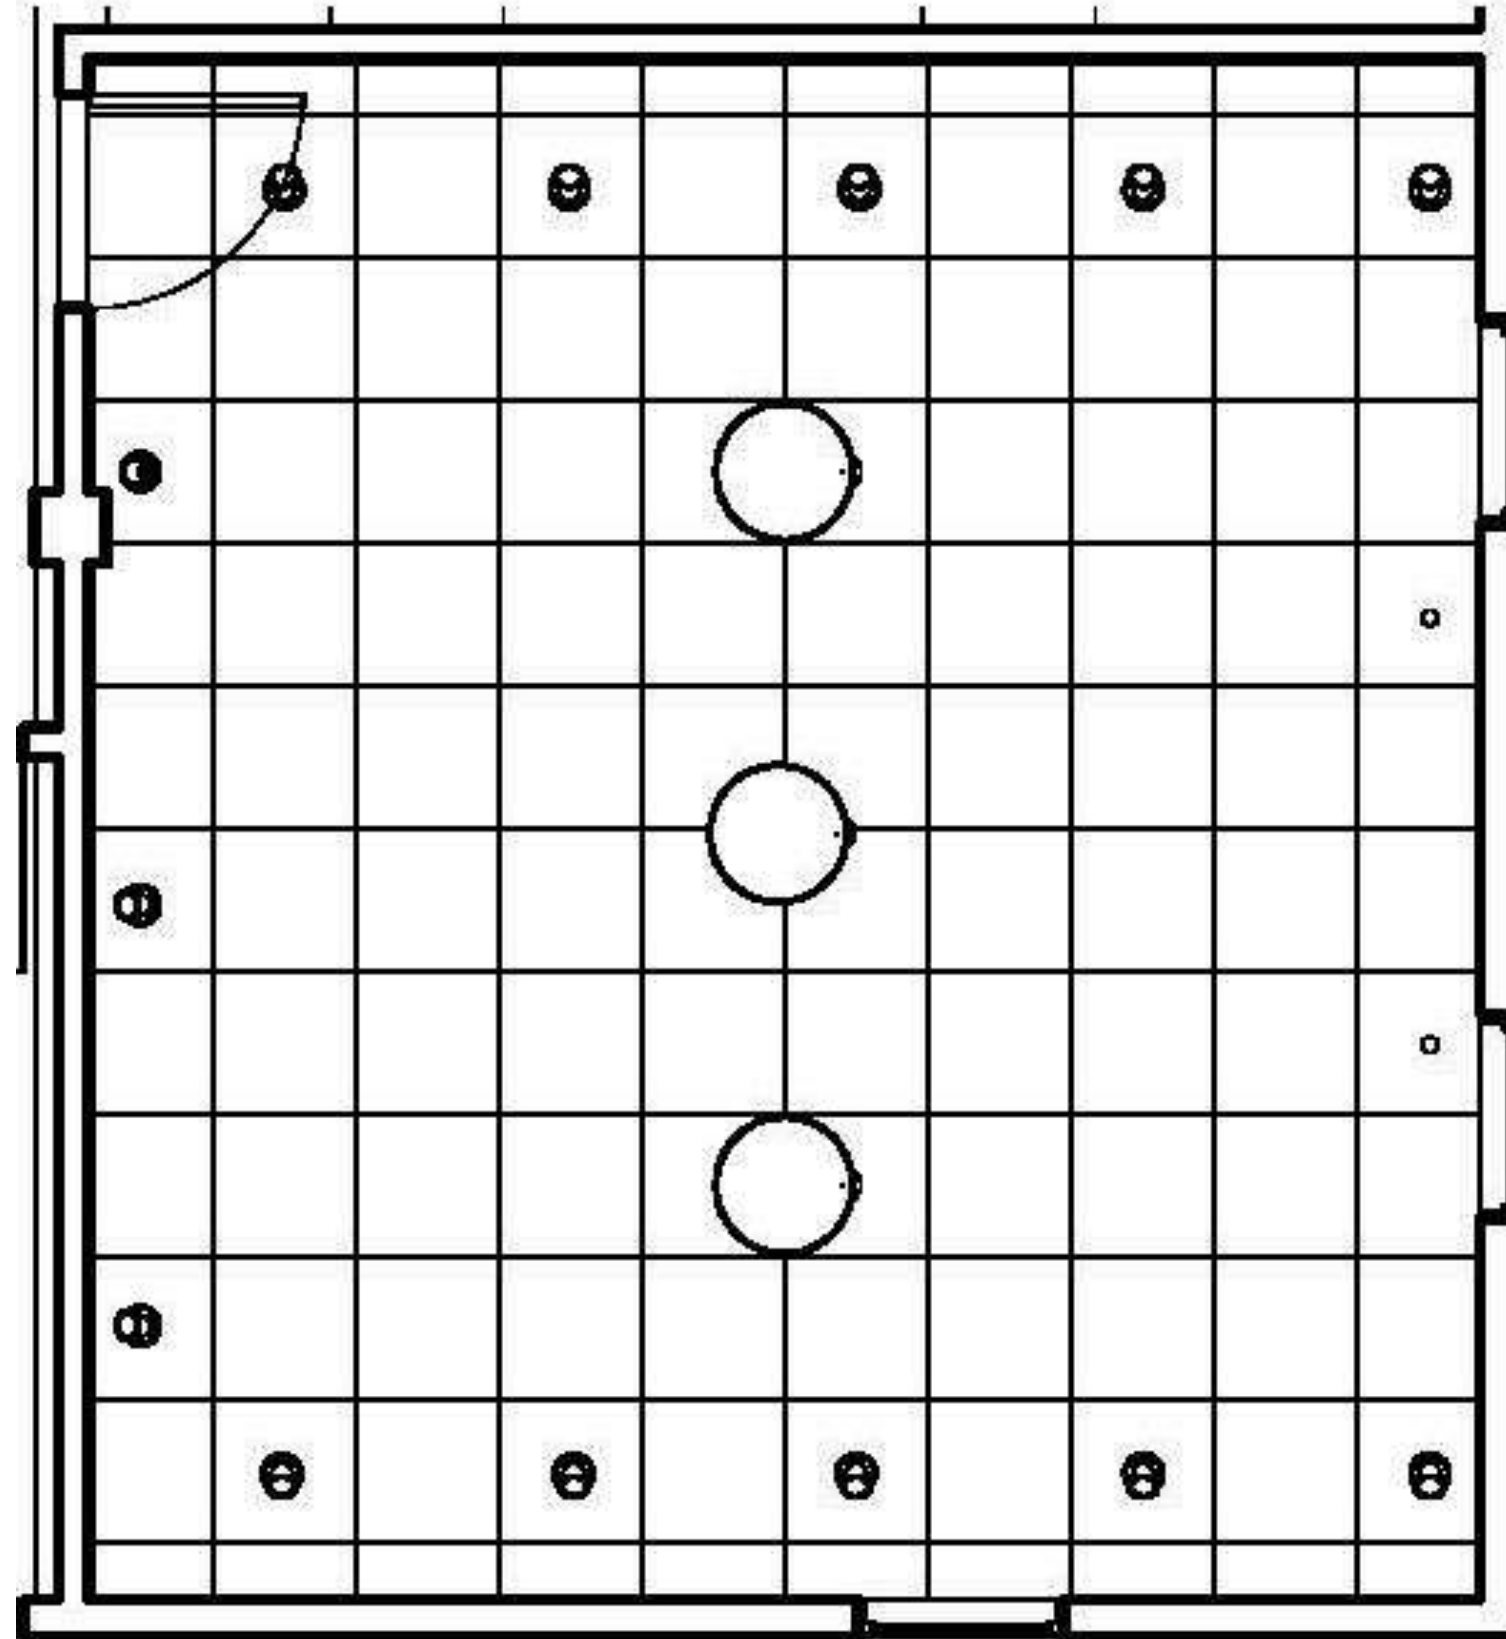

NOT TO SCALE

# LARGE CONFERENCE

PHOTOSHOP





# COLORED RENDERED PERSPECTIVE: LARGE CONFERENCE

REVIT

