

Portfolio 3



Jennifer Guzman

Office Space IDSN 2102 Fall 2017


Lighting Model: Scene 1



Lighting Model: Scene 2




1st Floor Revit –Floorplan

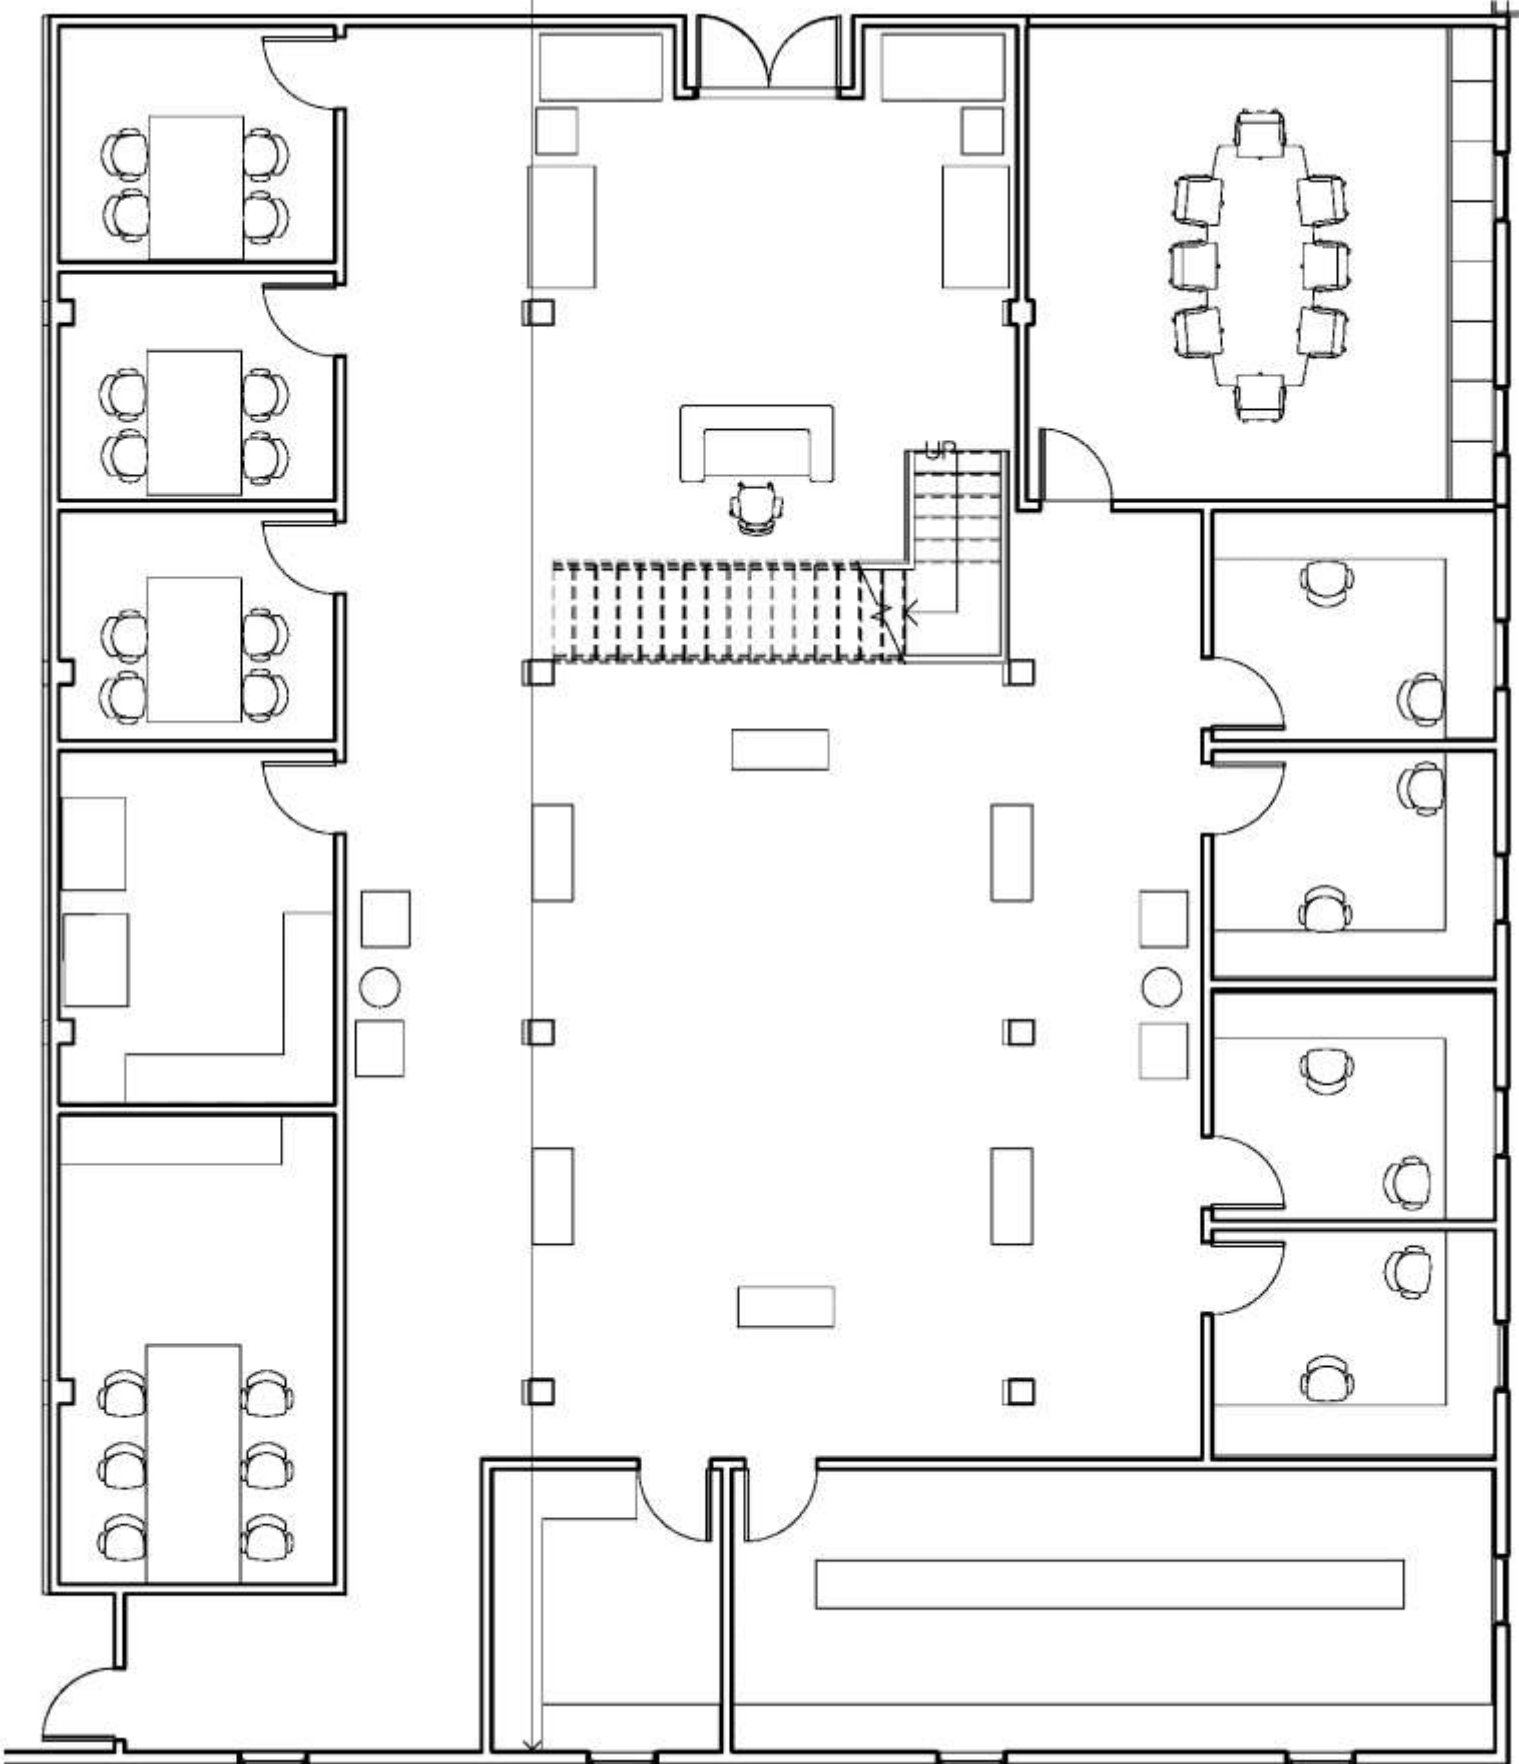


1/8" = 1'

2nd Floor Revit –Floorplan

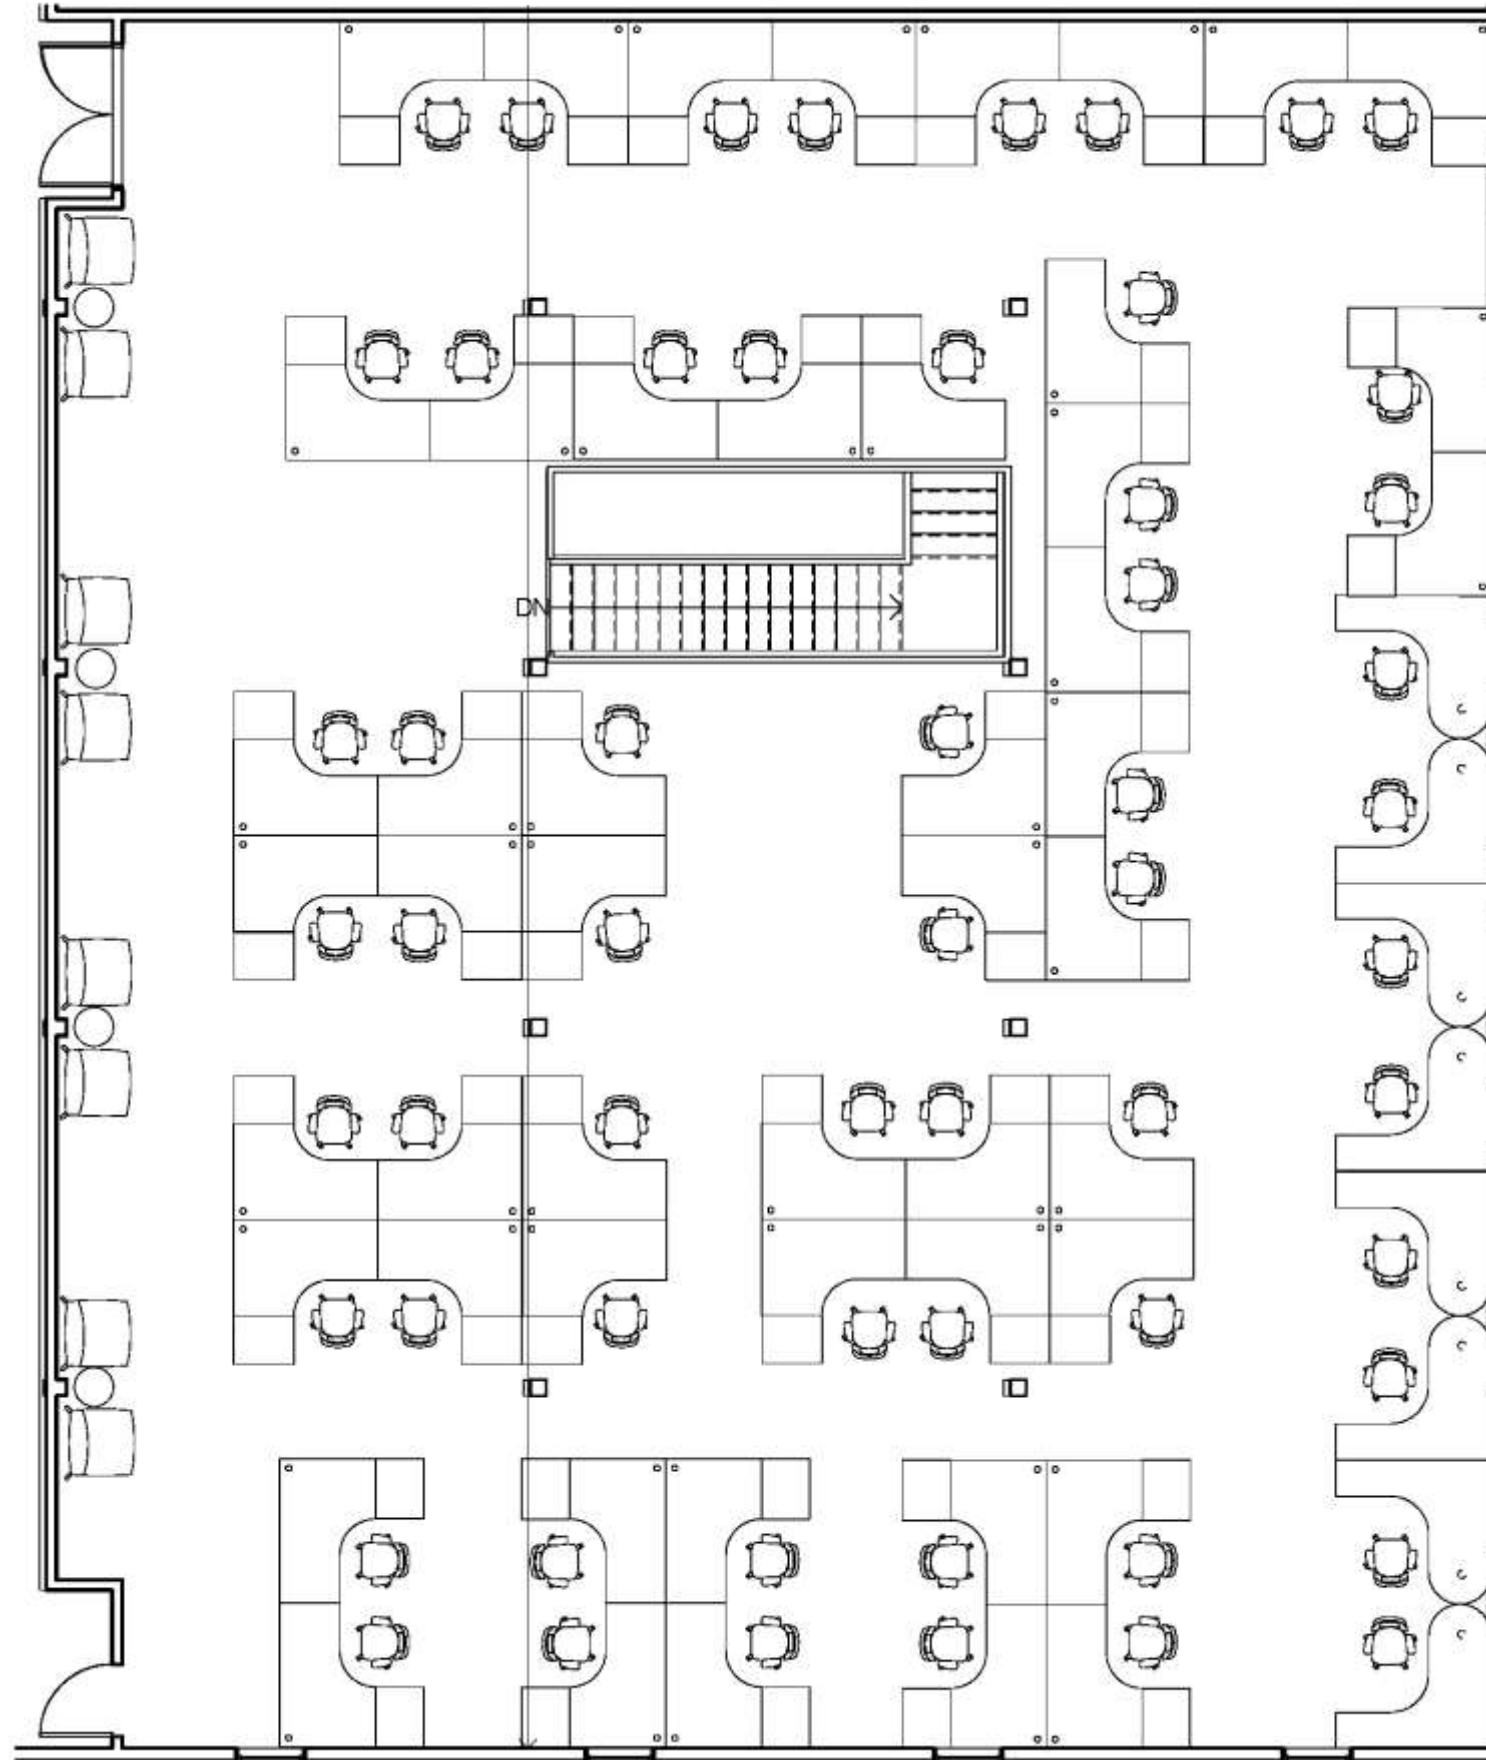

1/8" = 1'

Revit –Reflected Ceiling Plan

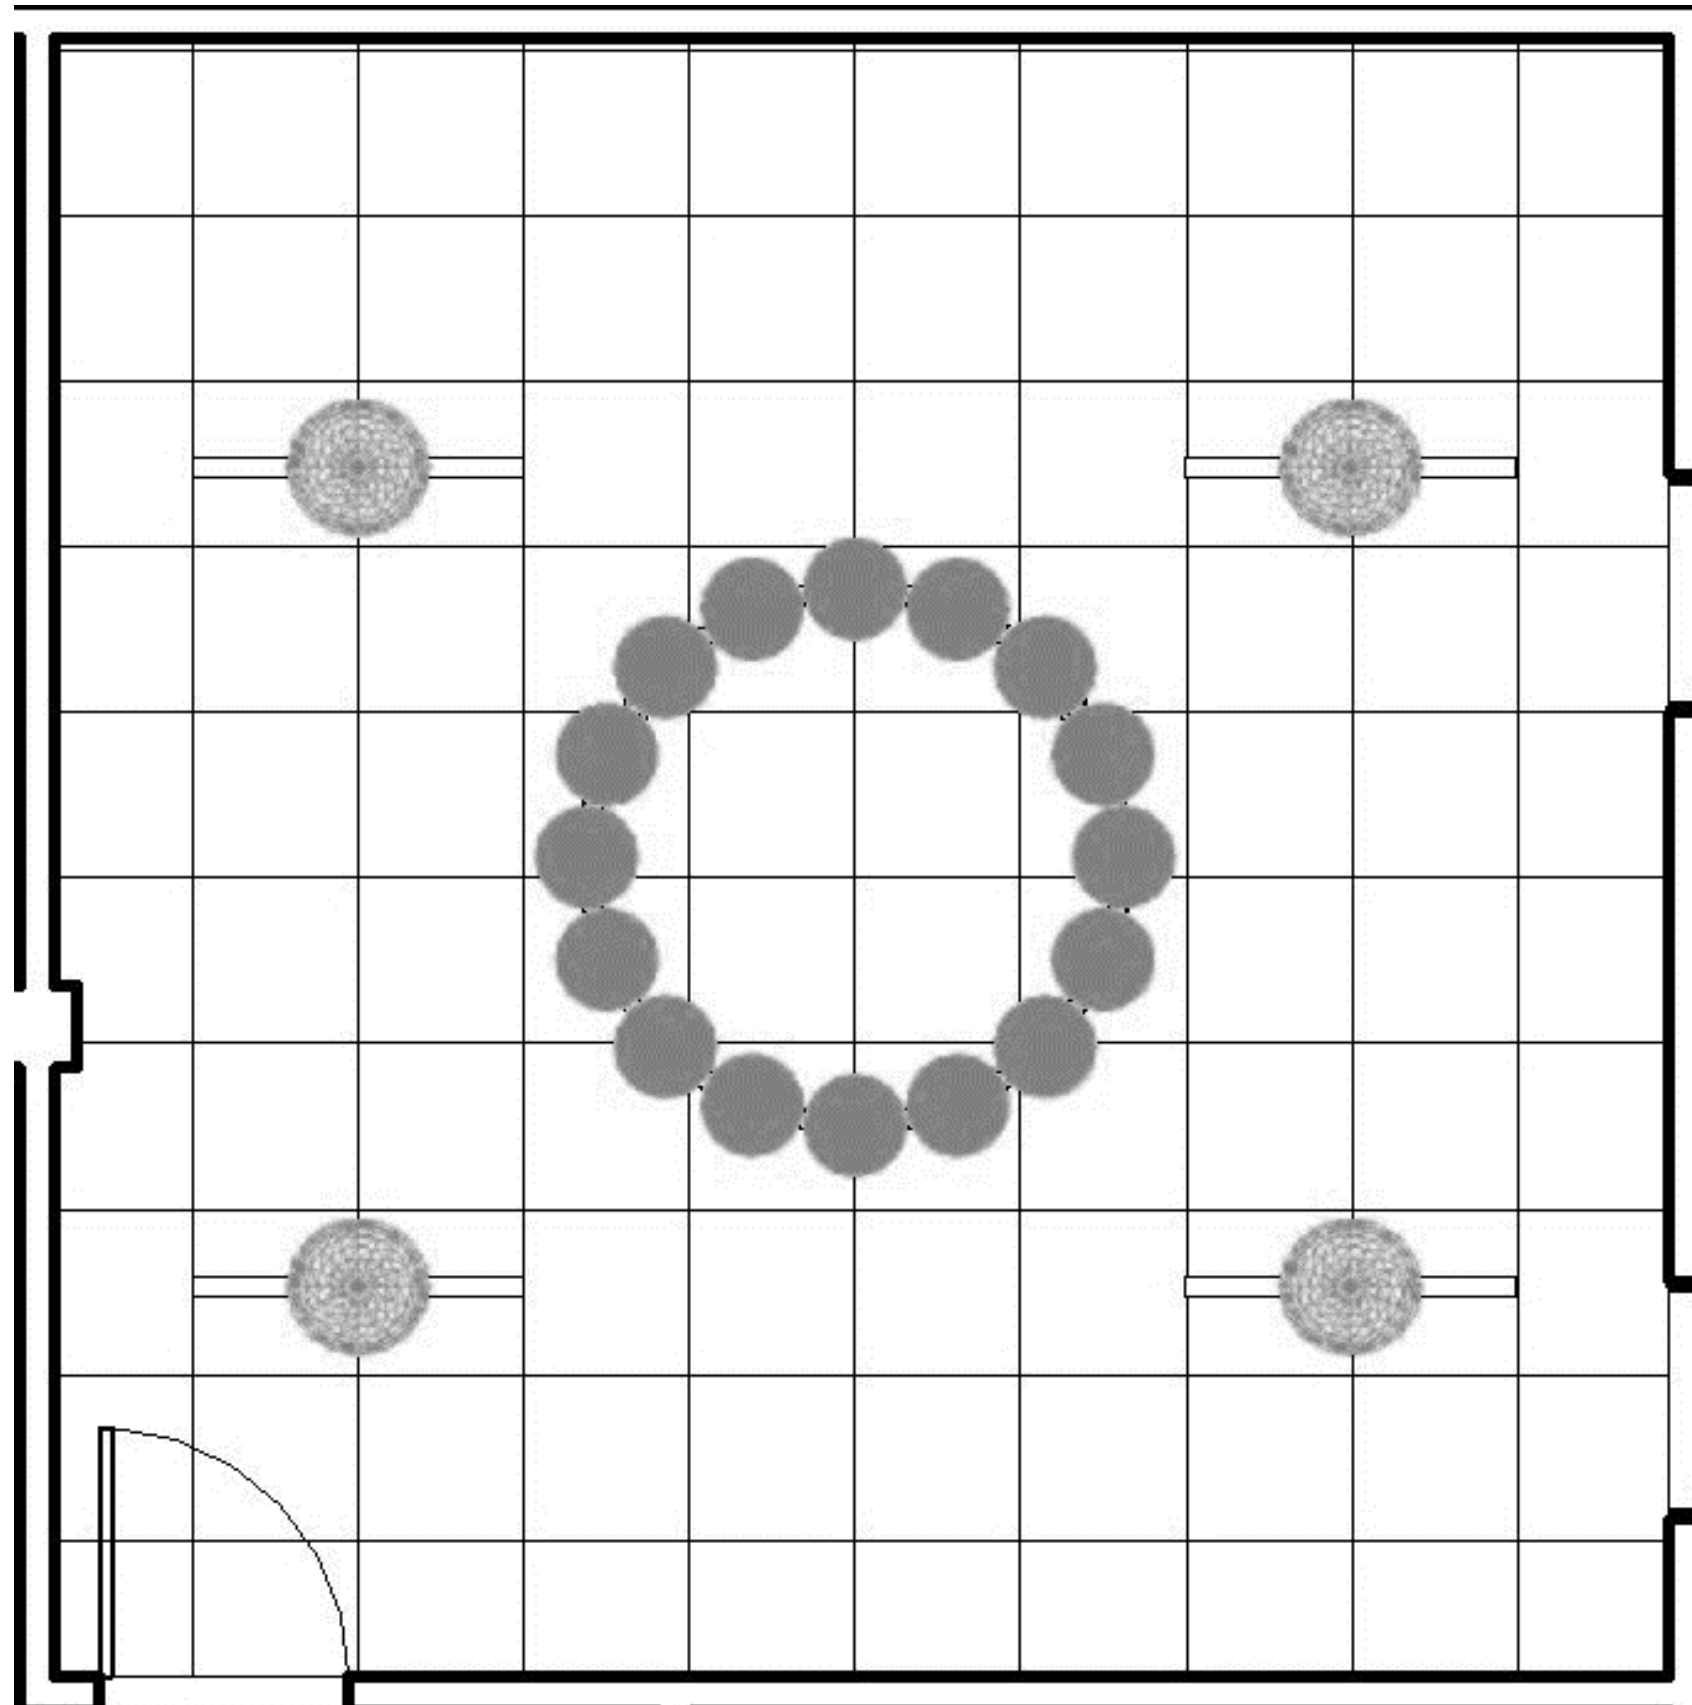

***NOT TO SCALE**

Revit –Rendered View



PhotoShop –SketchUp Scene

