

Amanda Hill

Portfolio 3 - Final Presentation


Professor Charles Gustina

IDSN 2102 - Fall 2017

Assignment 10 - Lighting Model




Assignment 11 - First Floor Furniture Plan

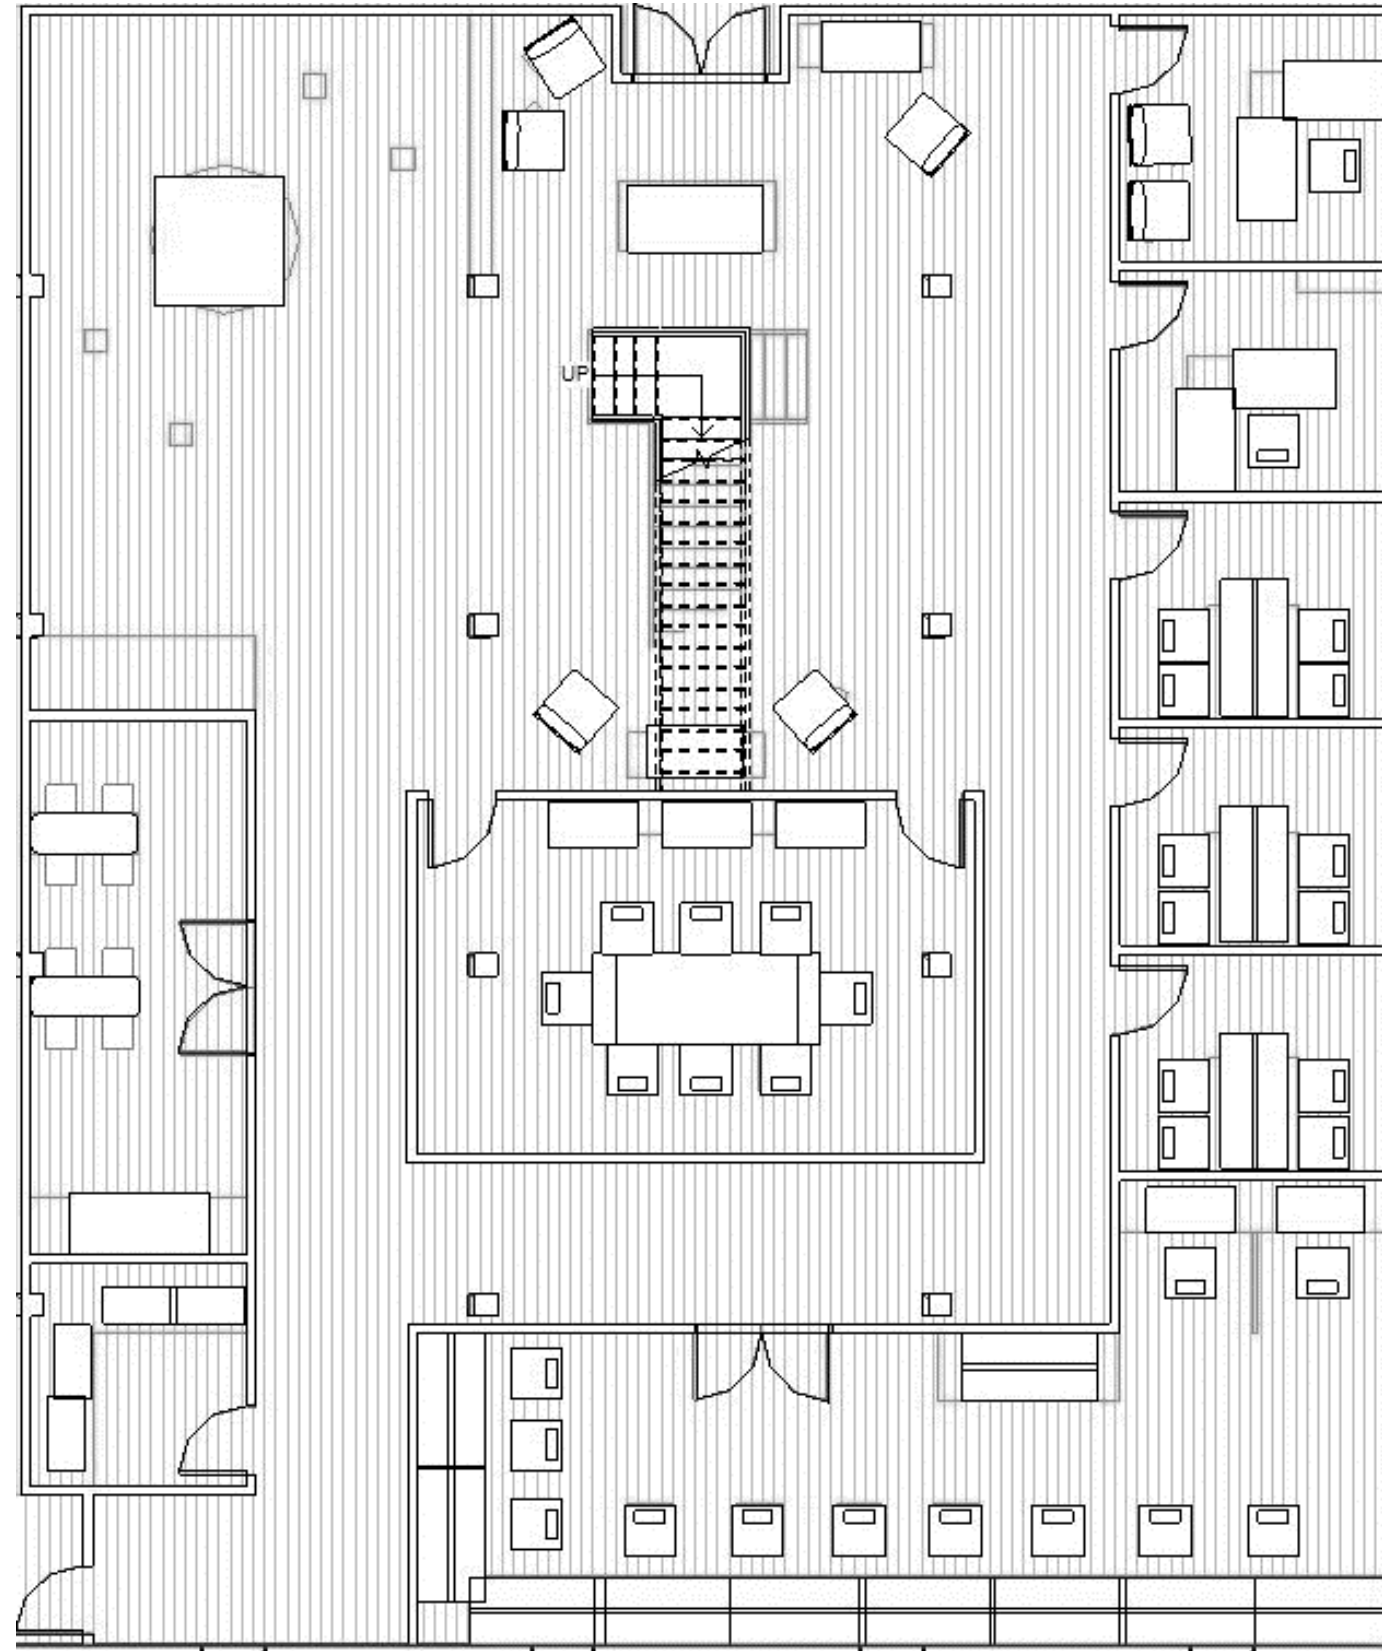


Not to scale

Assignment 11 - Second Floor Furniture Plan

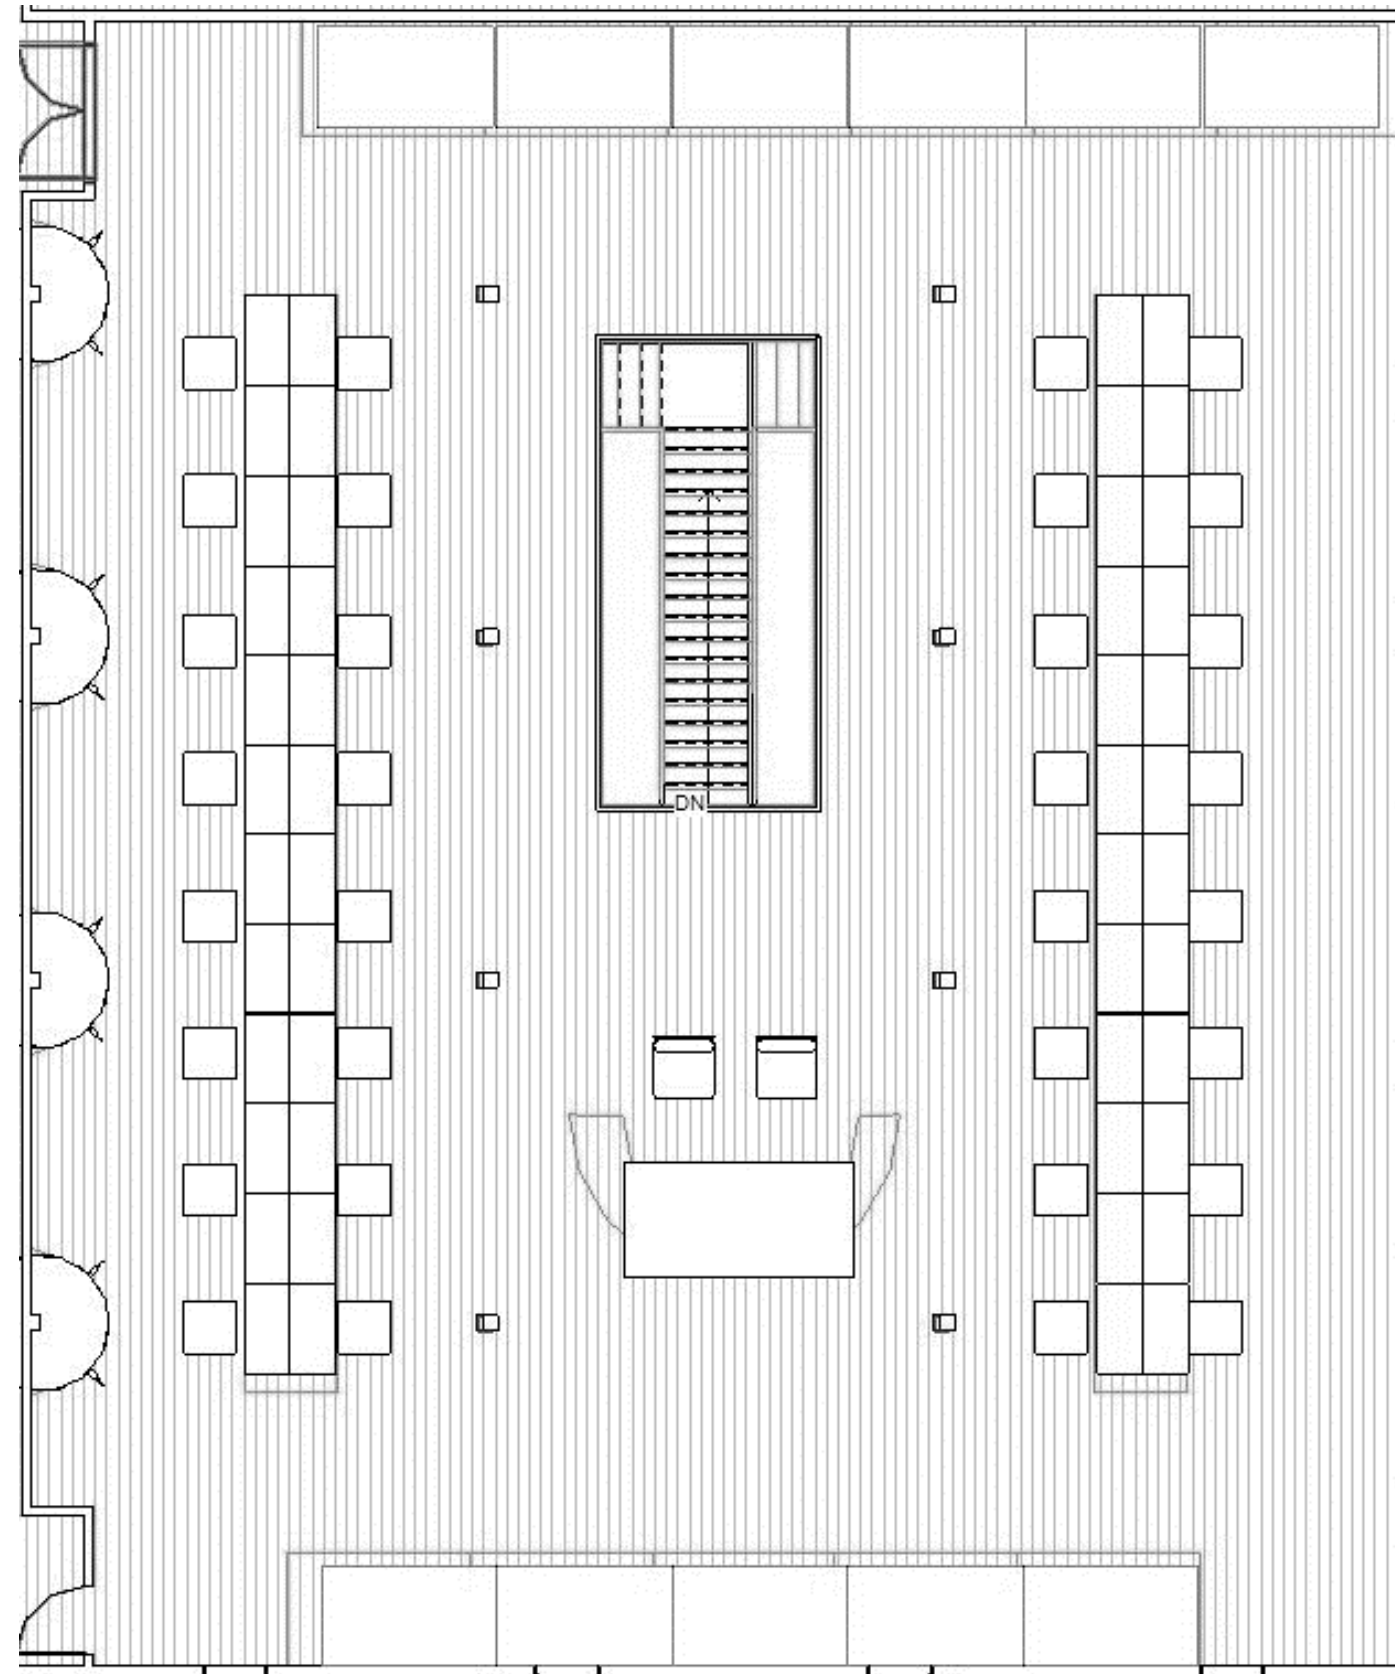

Not to scale

Assignment 12 - Reflected Ceiling Plan

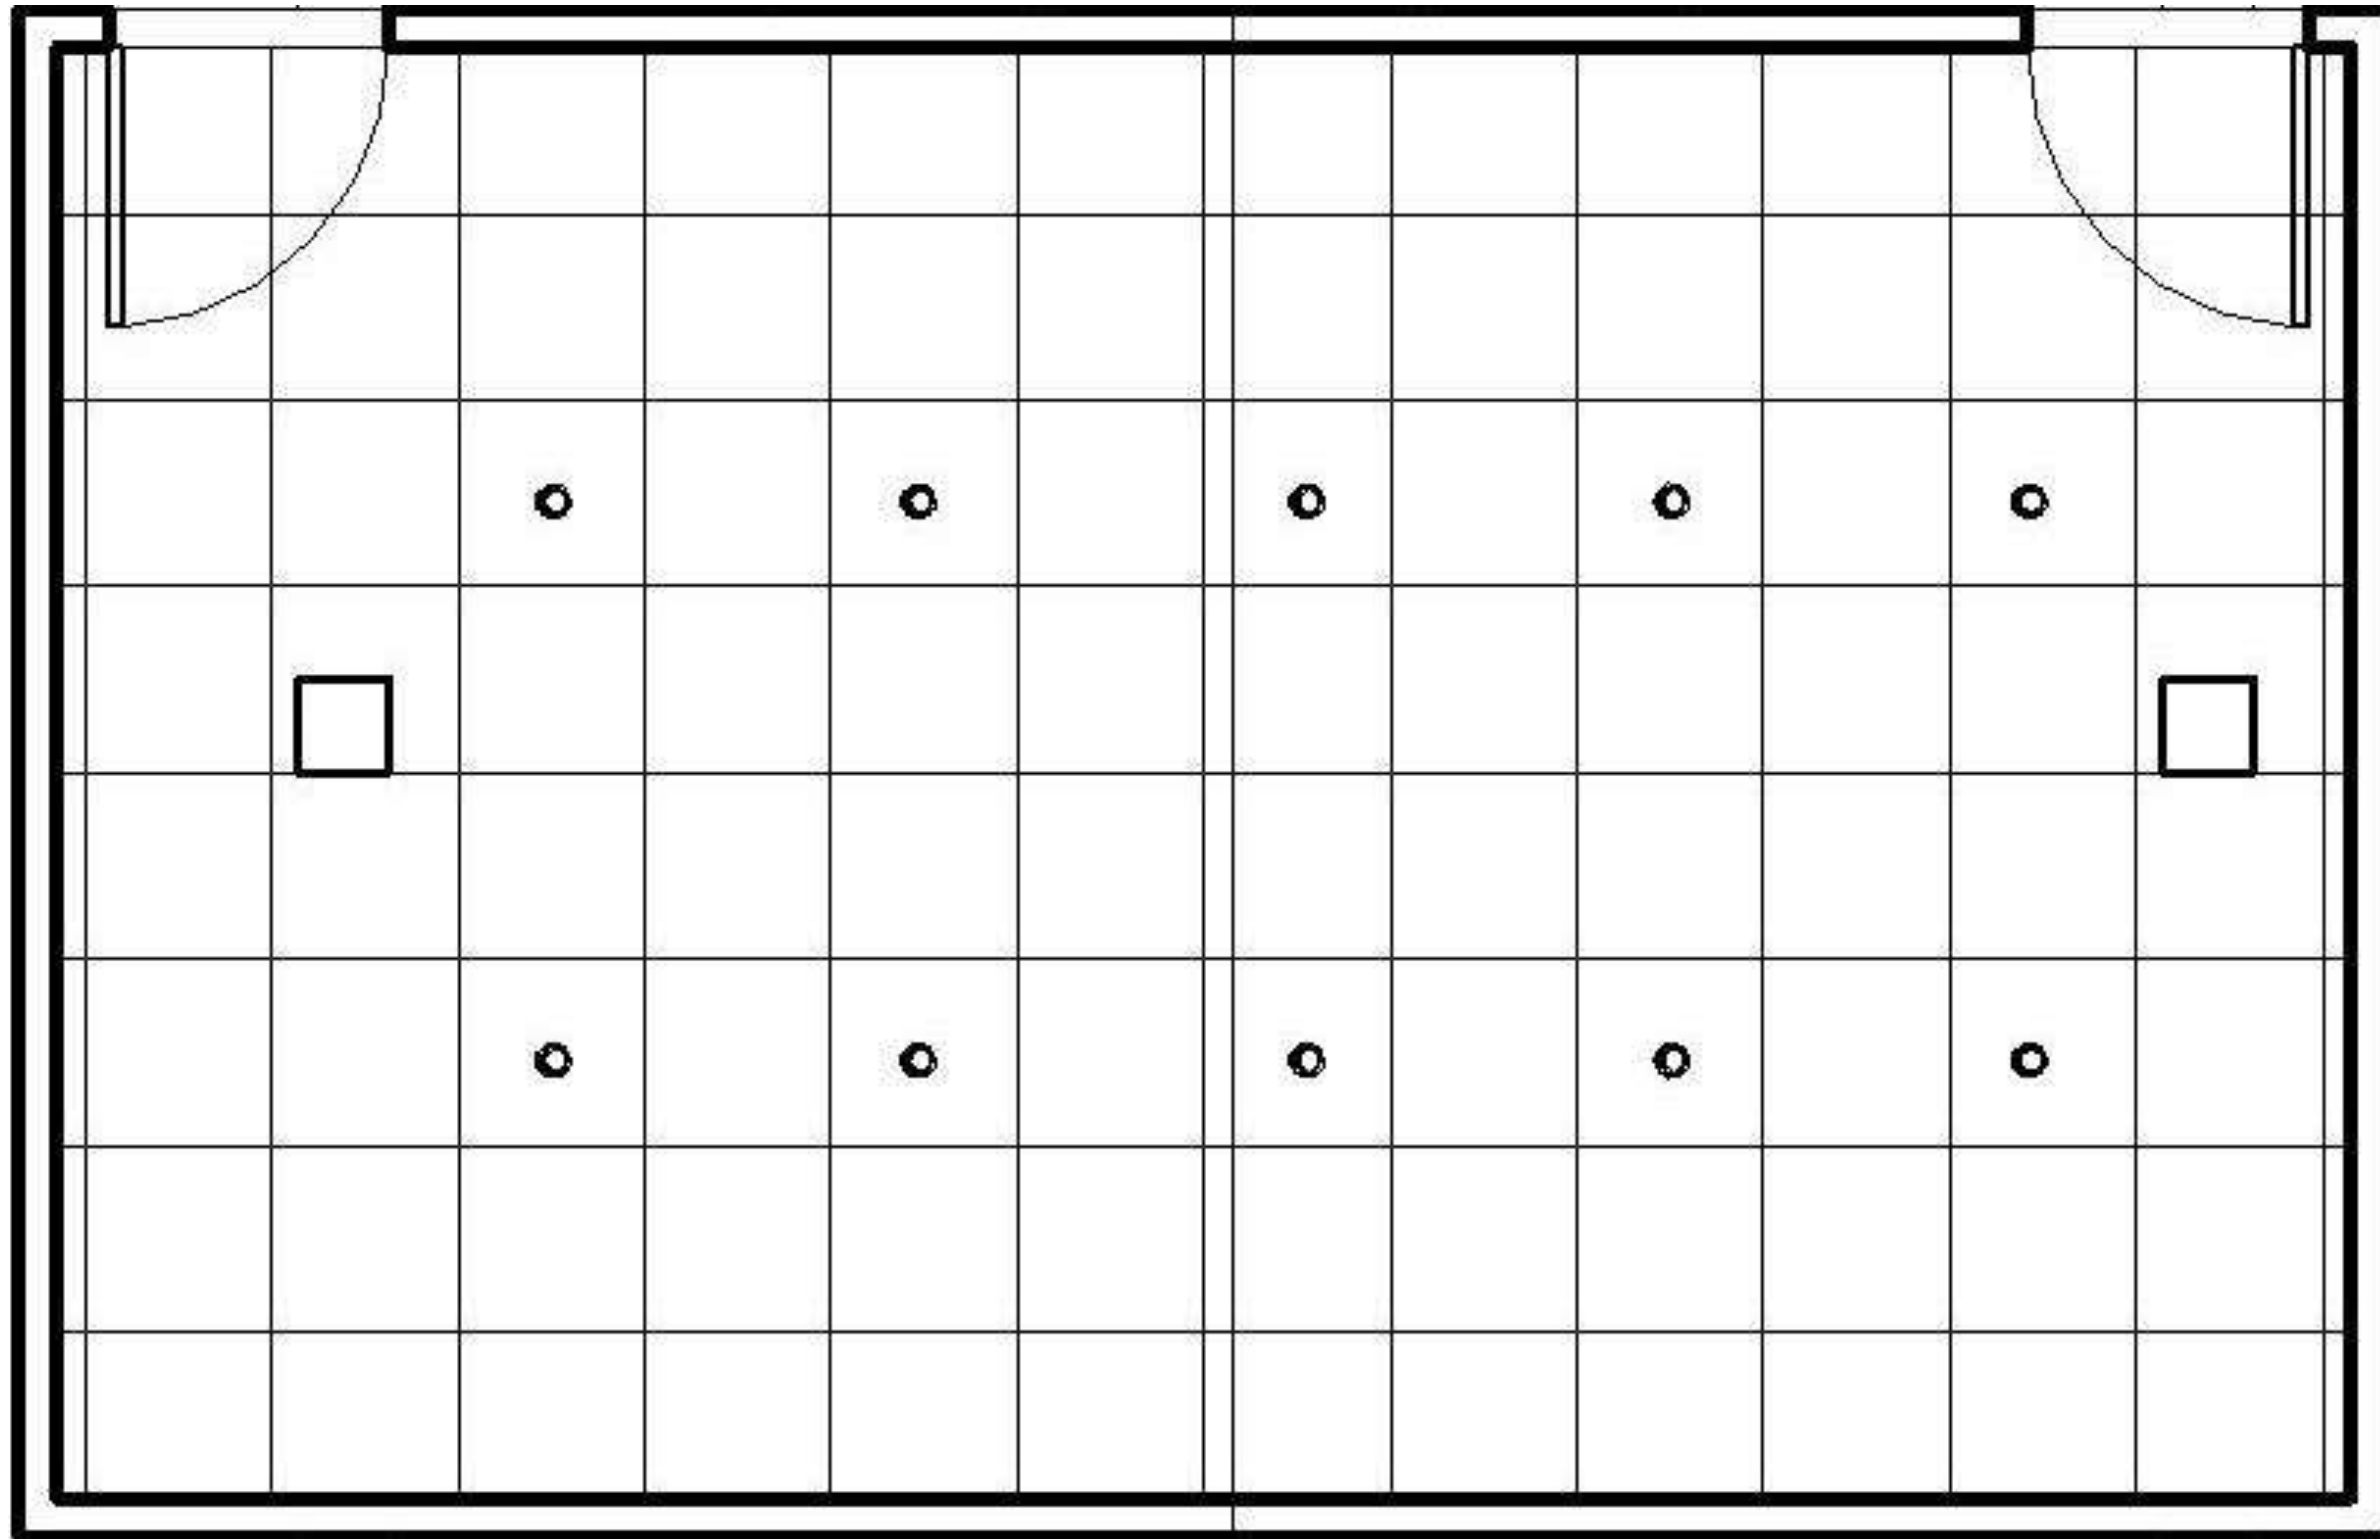

Assignment 13 - Color Rendered Perspective



Assignment 14 - Rendered Sketchup Perspective

