

**Carly Logeman**

Portfolio III

IDSN 2102


Professor Gustina

Assignment # 10: Hughes Building Lighting Model




# Assignment #11: Downstairs Furniture Plan

(Not to scale)

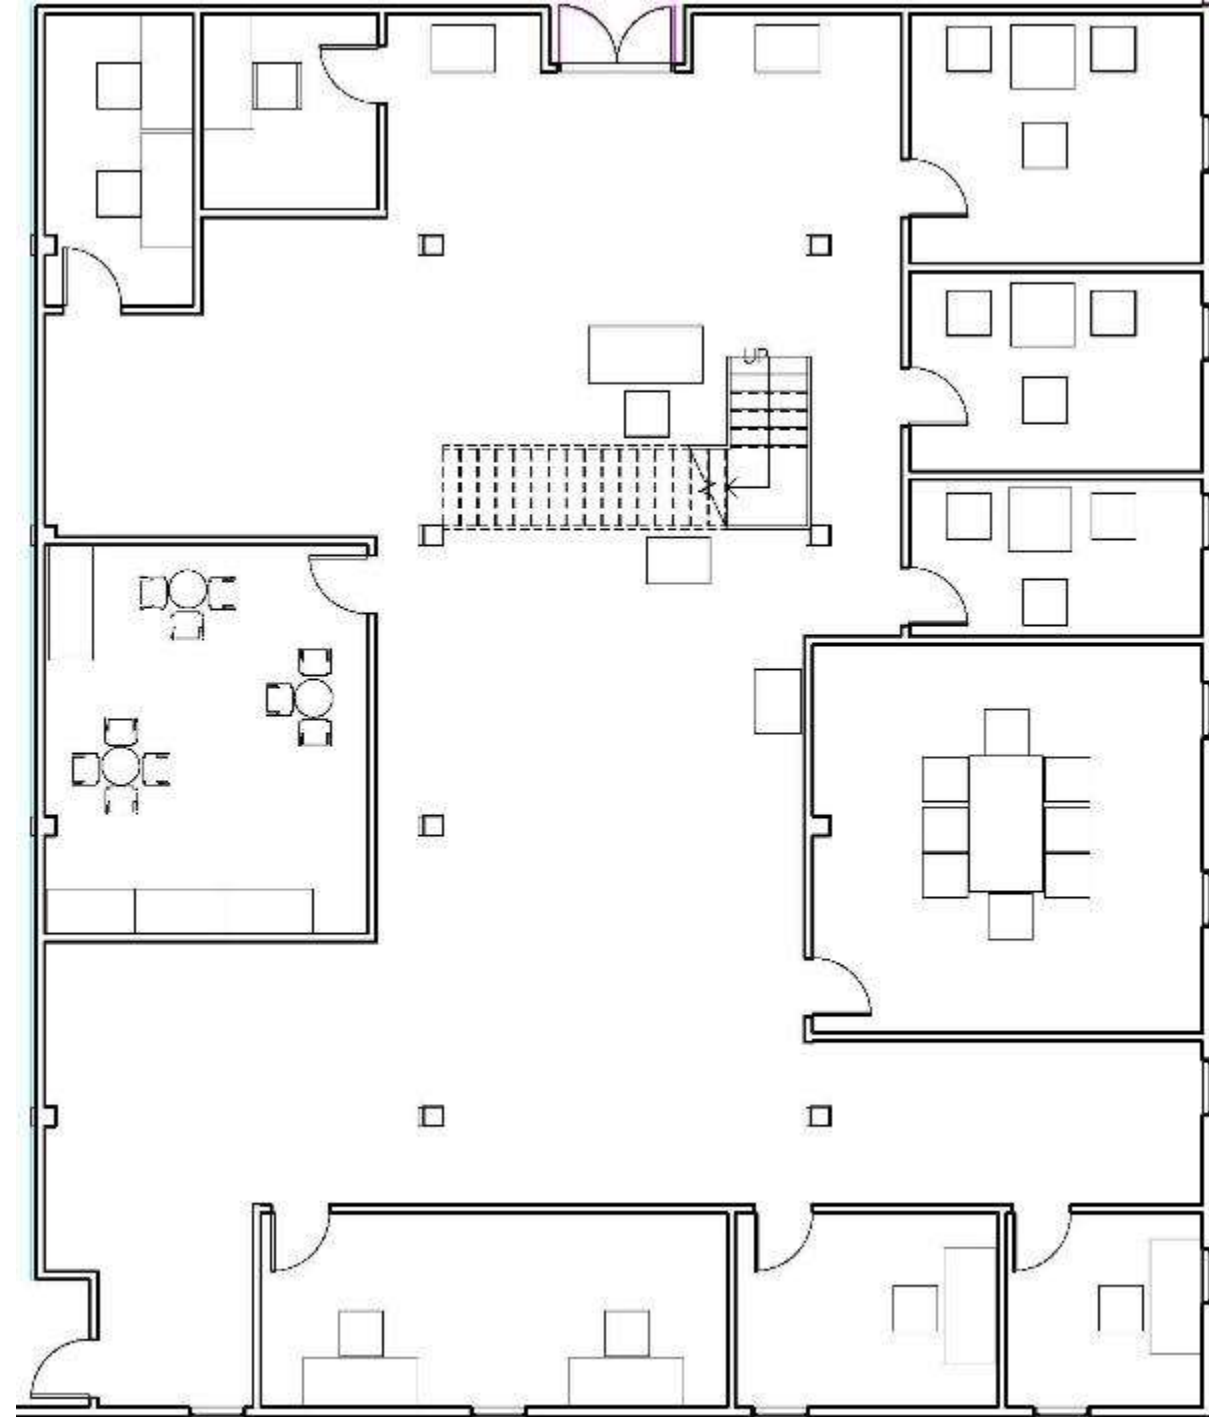


# Assignment #11: Upstairs Furniture Plan

(Not to scale)

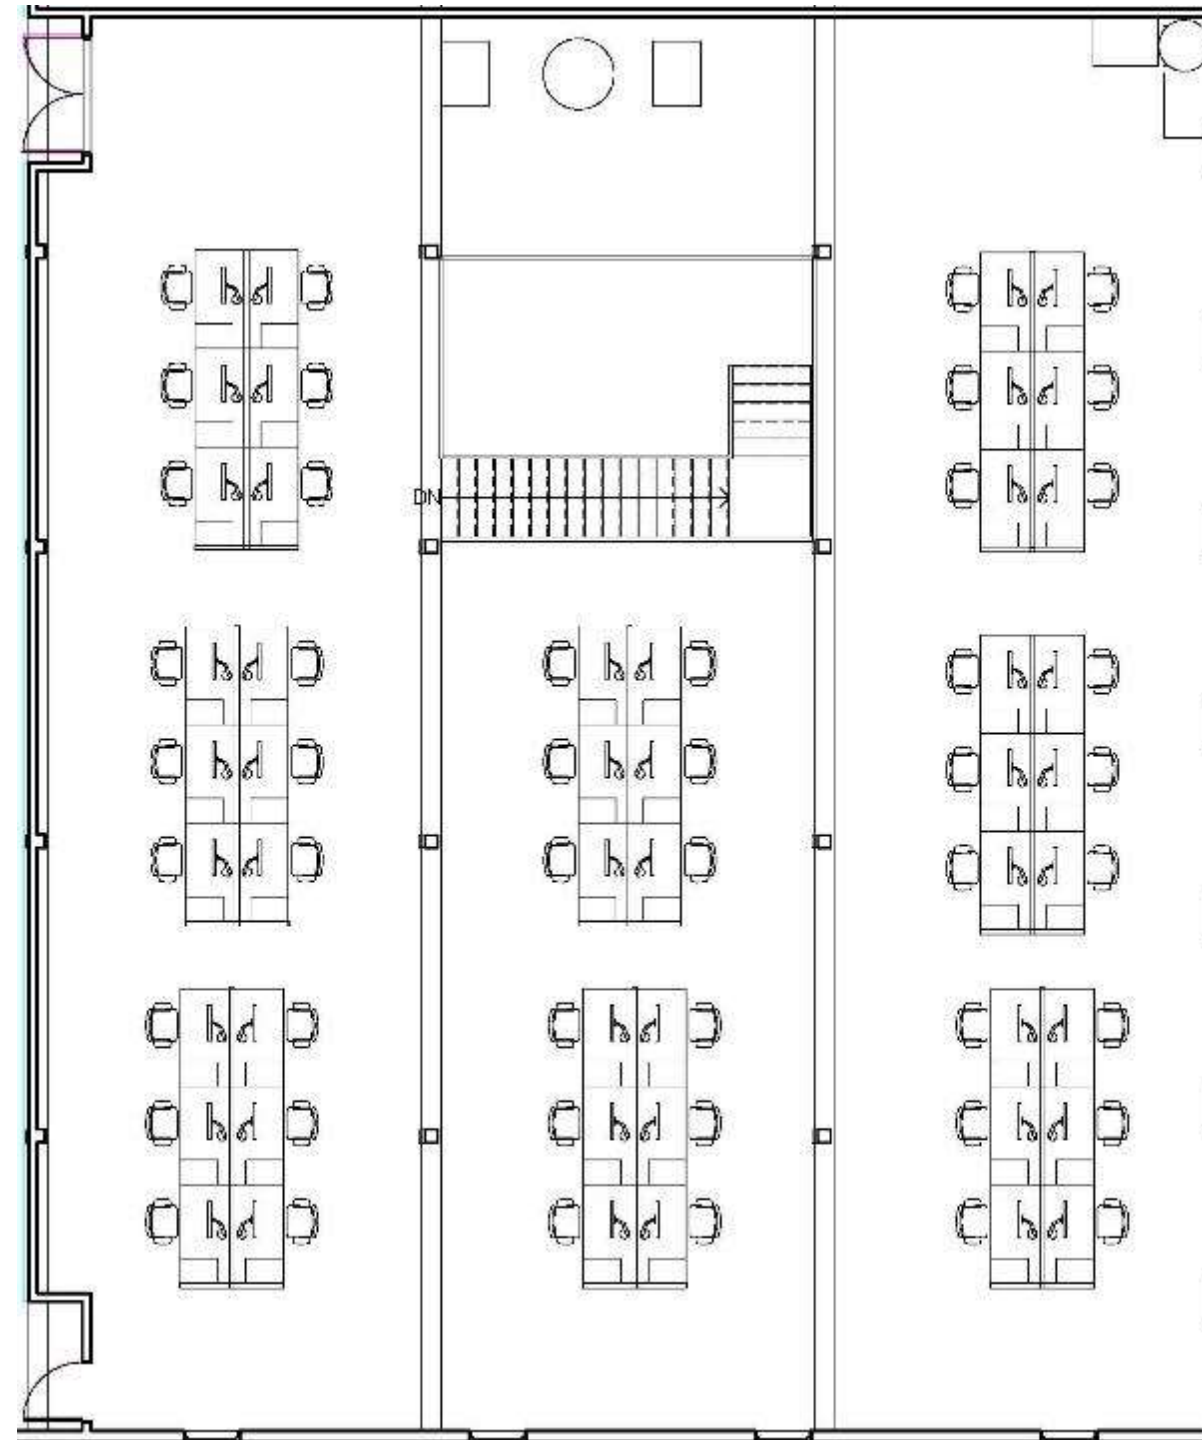

Assignment #12: Reflected Ceiling Plan

(Not to scale)

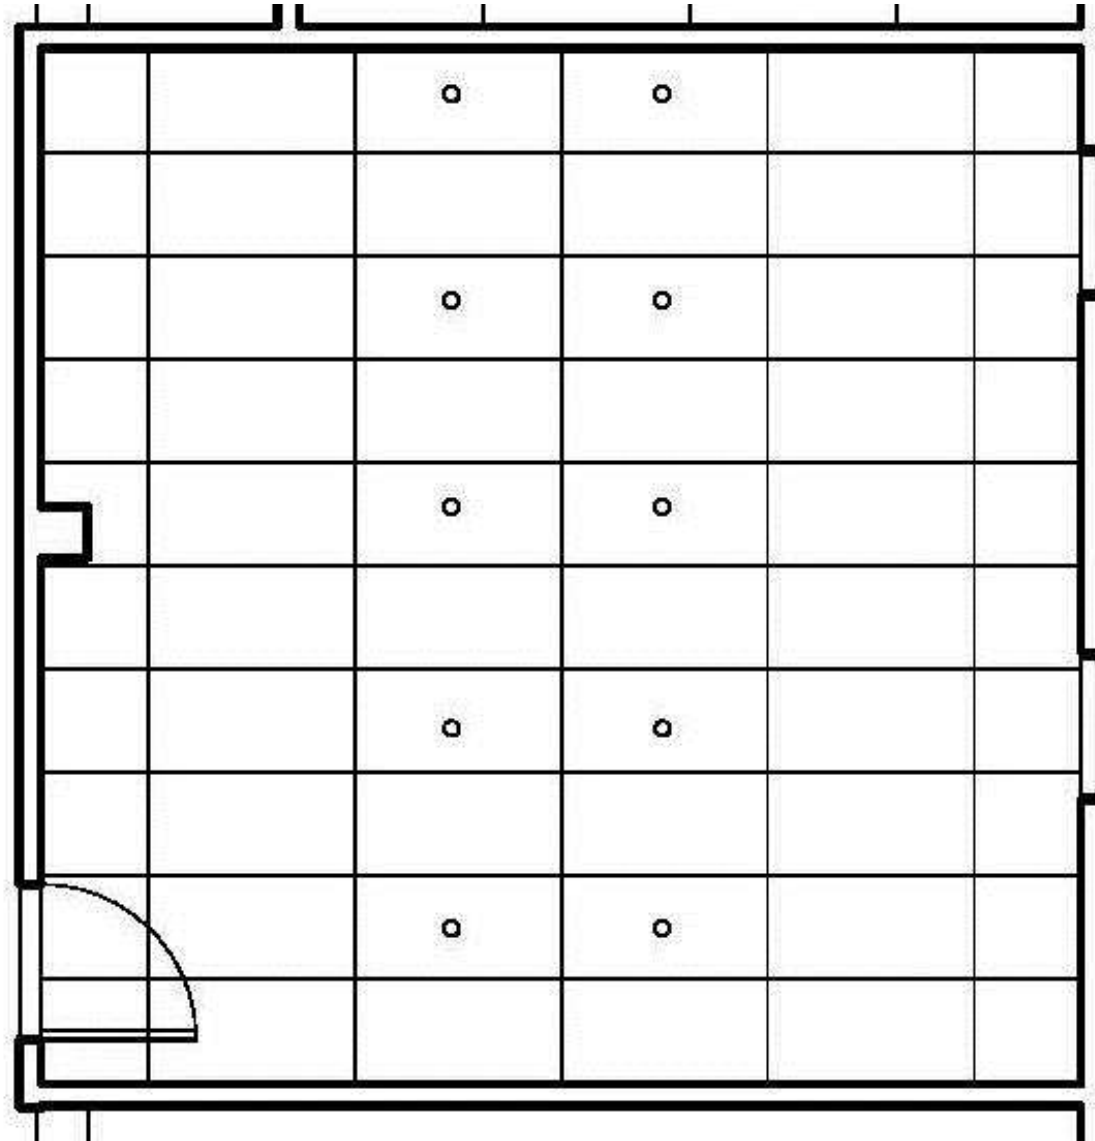

Assignment #13: Color Render Perspective



Assignment #14: Rendered SketchUp Perspective (Large Conference Room)

