

# PORTFOLIO 3

Caitlin Mize

Charles Gustina

IDSN 2102


# LIGHTING MODEL









FURNITURE PLAN – FIRST FLOOR – NOT TO SCALE

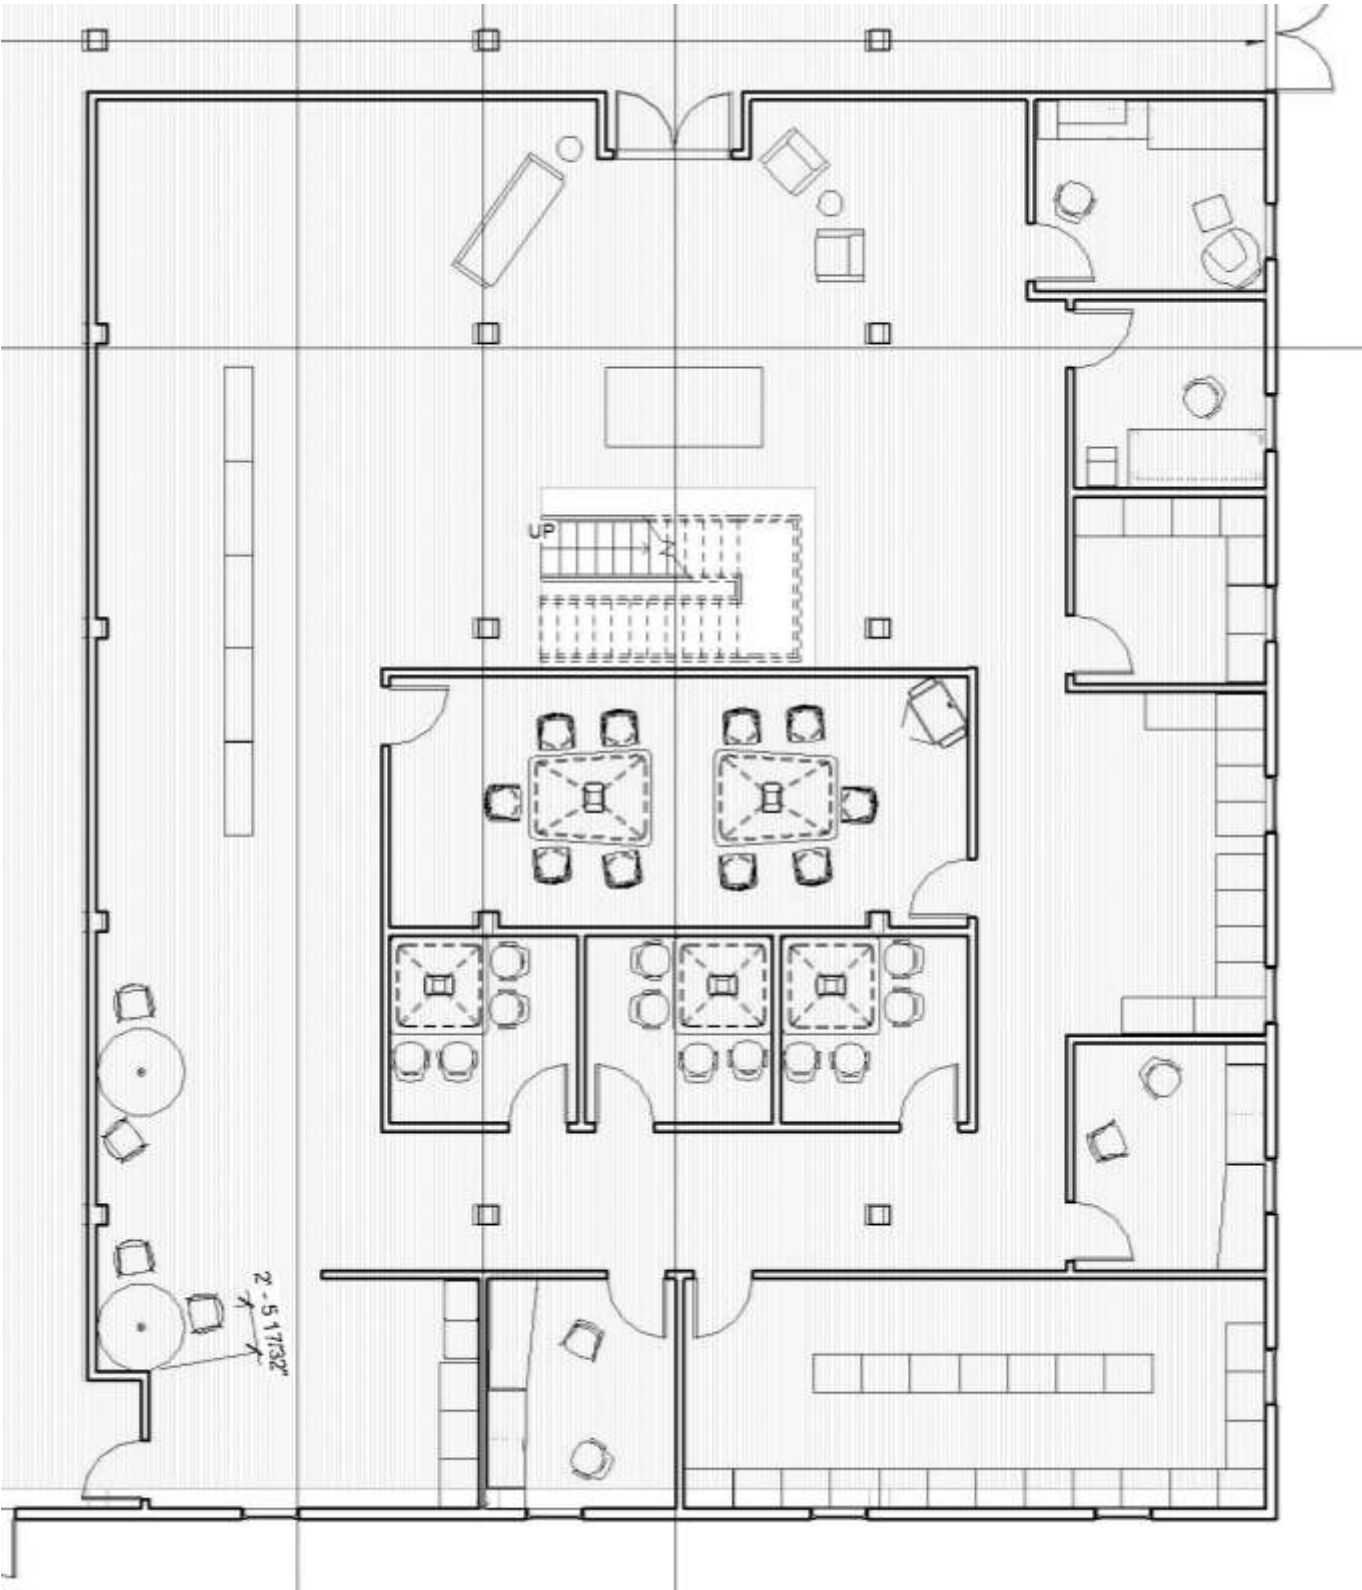

FURNITURE PLAN – SECOND FLOOR – NOT TO SCALE

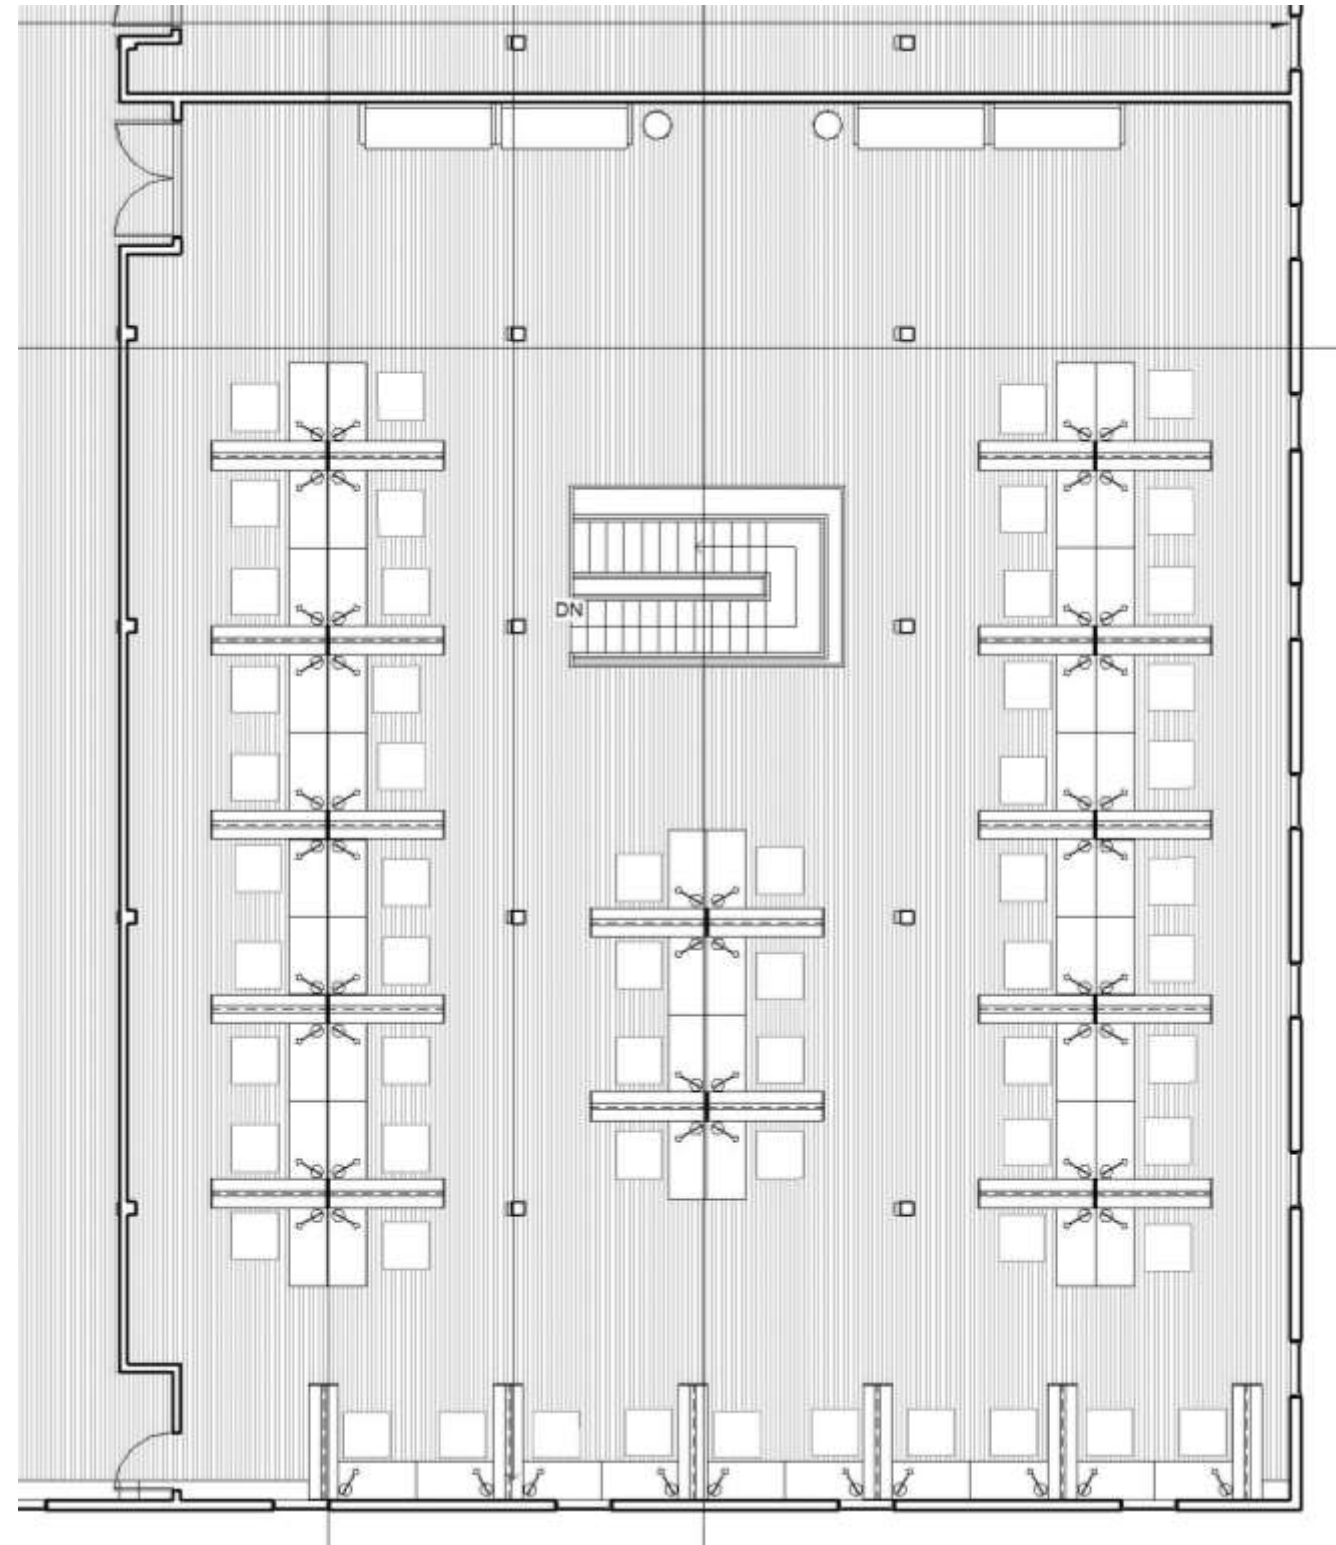

REFLECTED CEILING PLAN – NOT TO SCALE

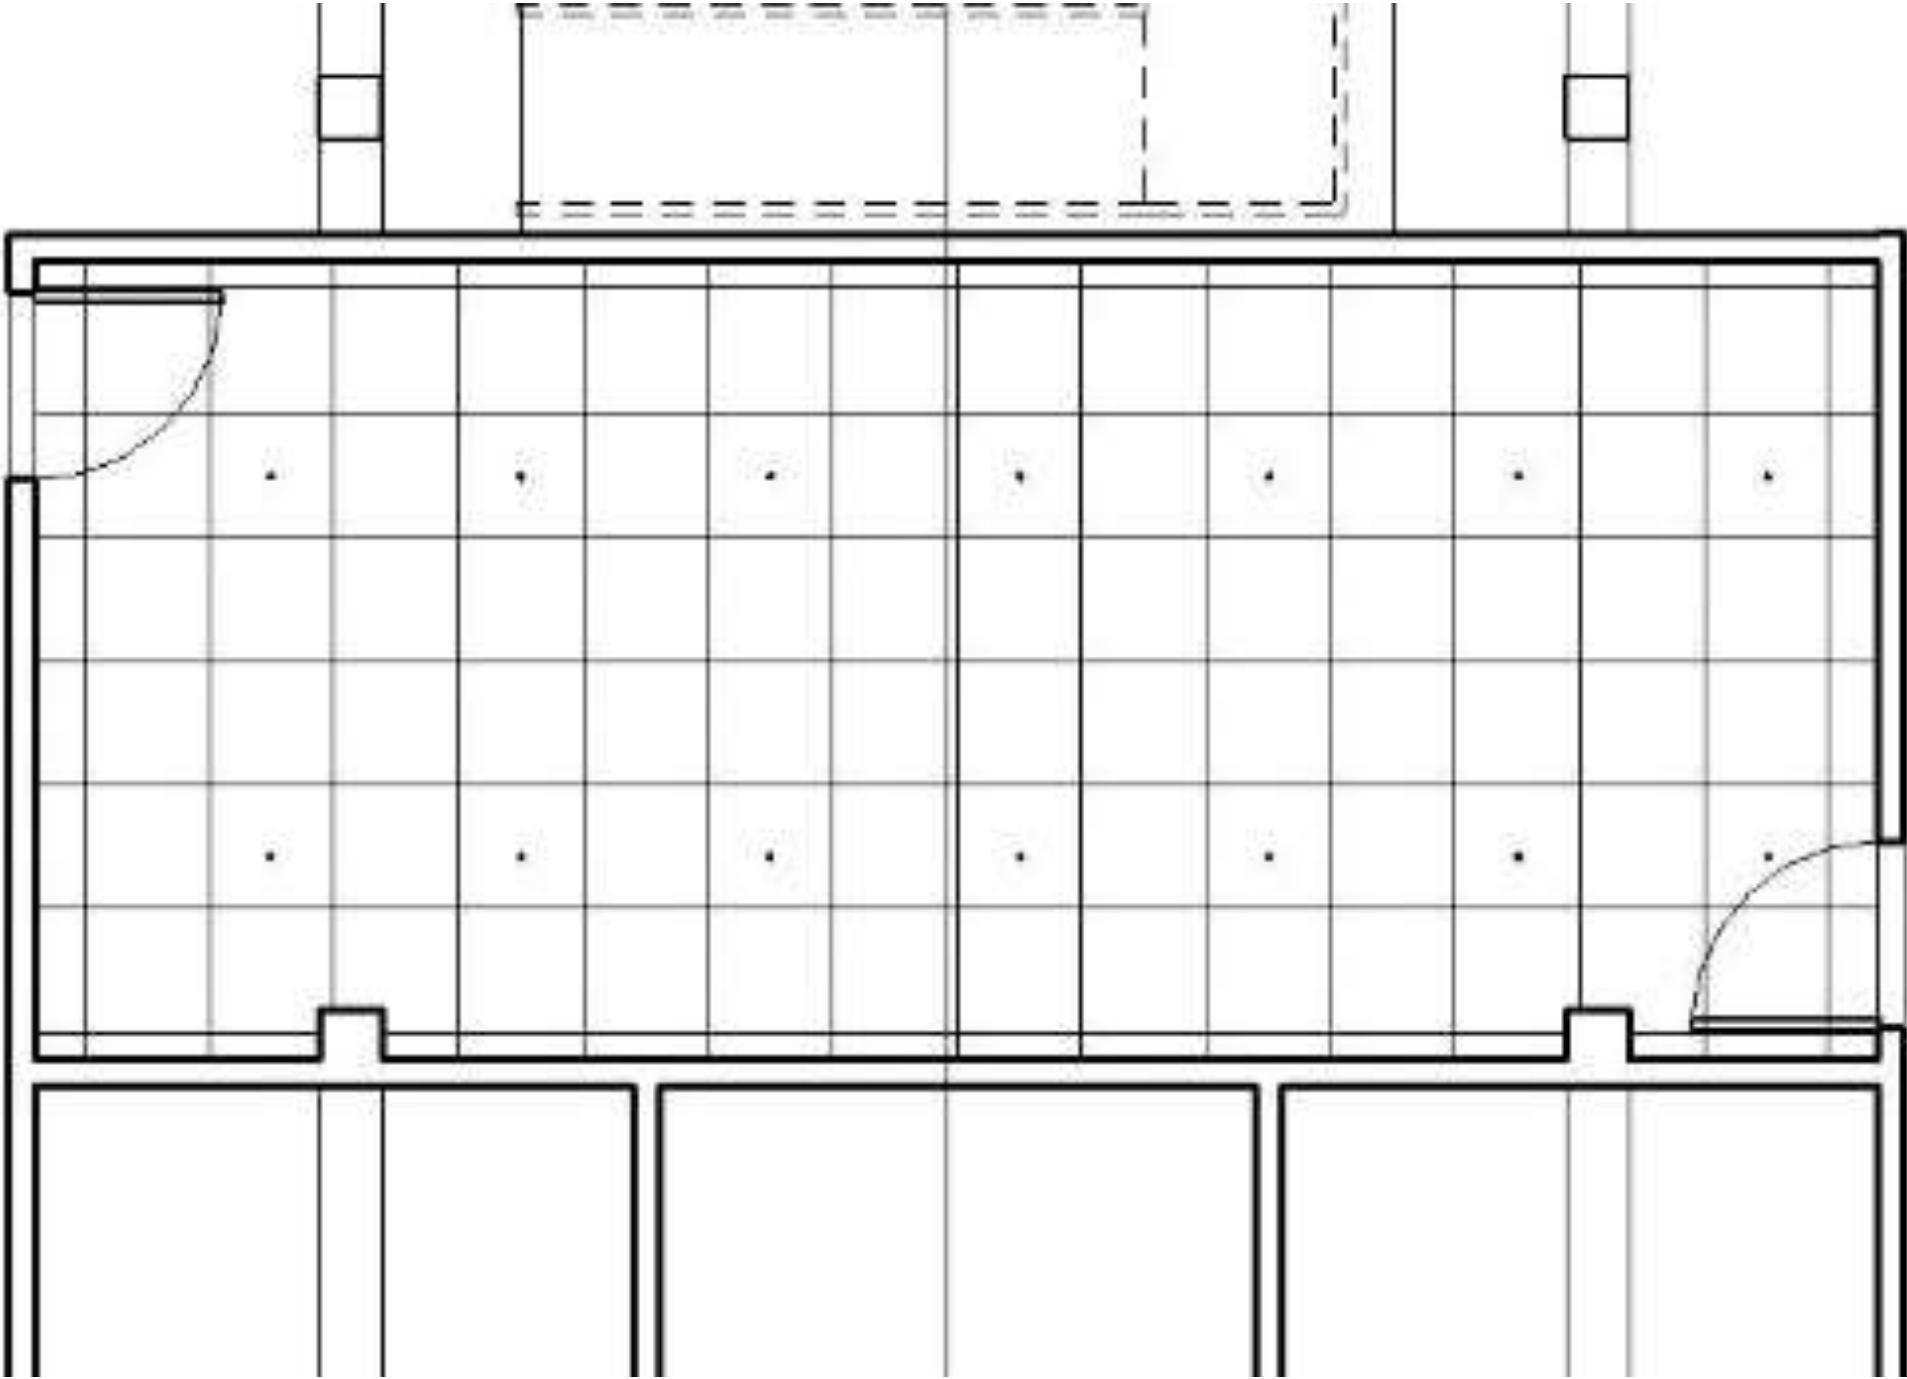

COLORED RENDERED PERSPECTIVE





RENDERED SKETCHUP PERSPECTIVE

