

**Assignment Ten**  
NOT TO SCALE




**Noel Palma**


# Assignment Eleven

FIRST FLOOR FURNITURE PLAN  
NOT TO SCALE

Noel Palma

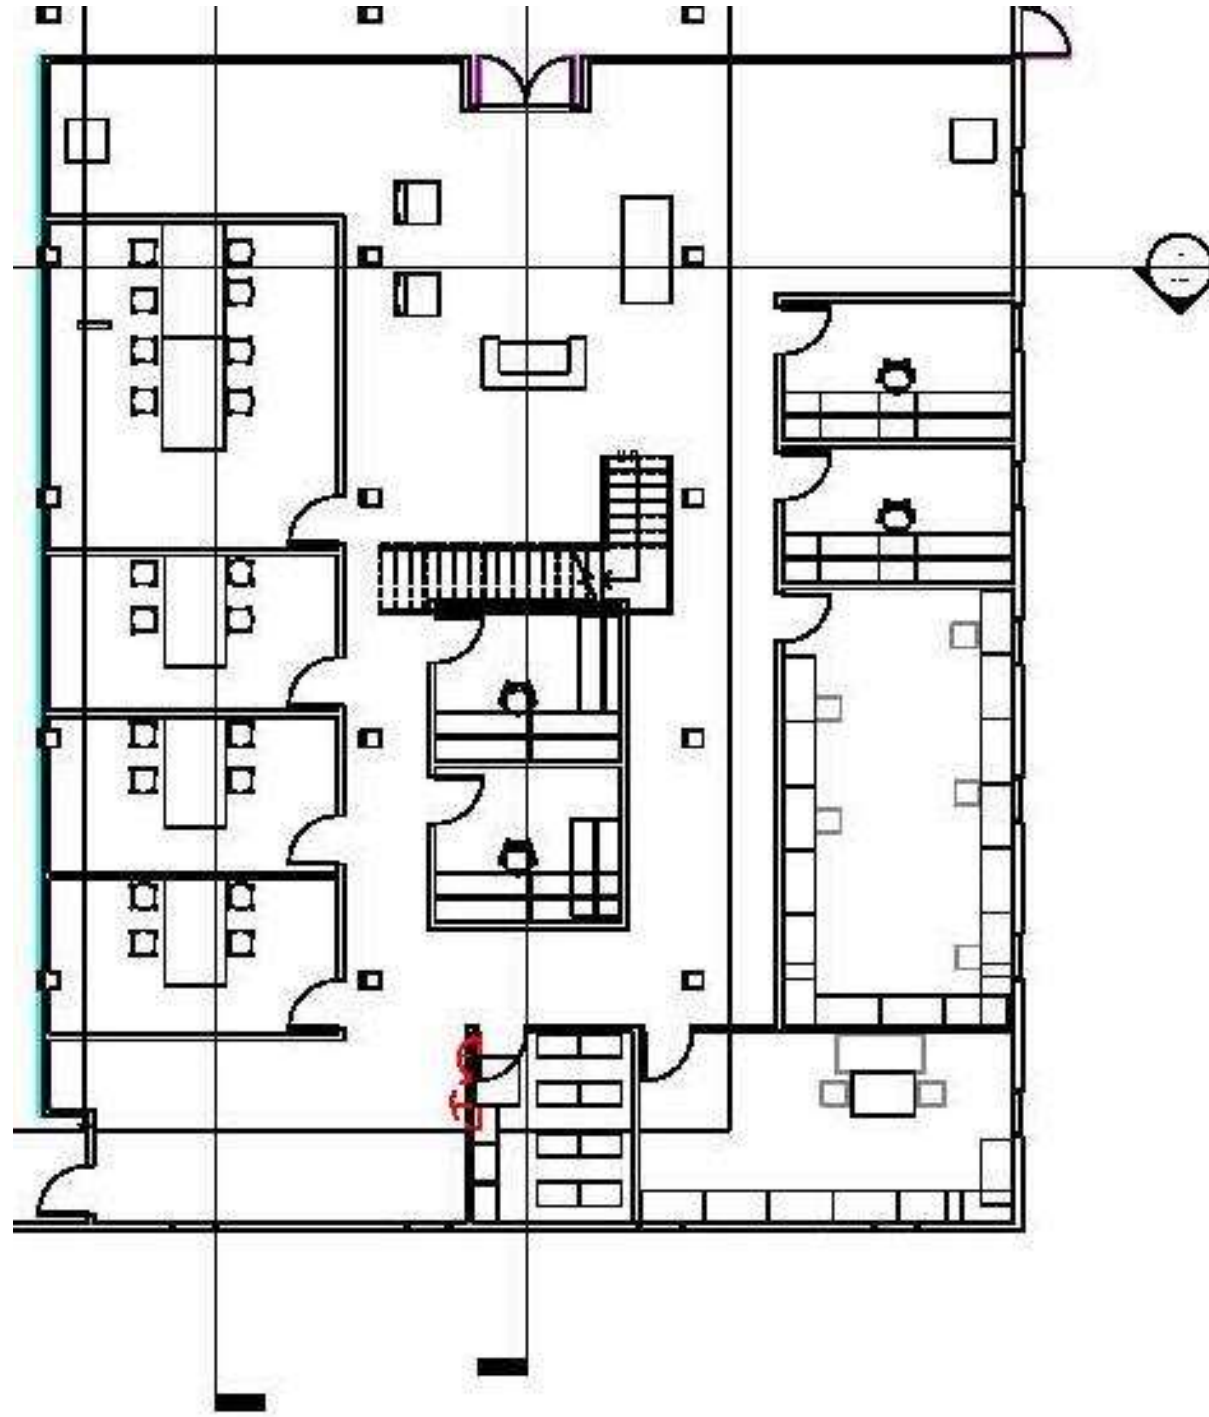

**Assignment Eleven**  
SECOND FLOOR FURNITURE PLAN  
NOT TO SCALE

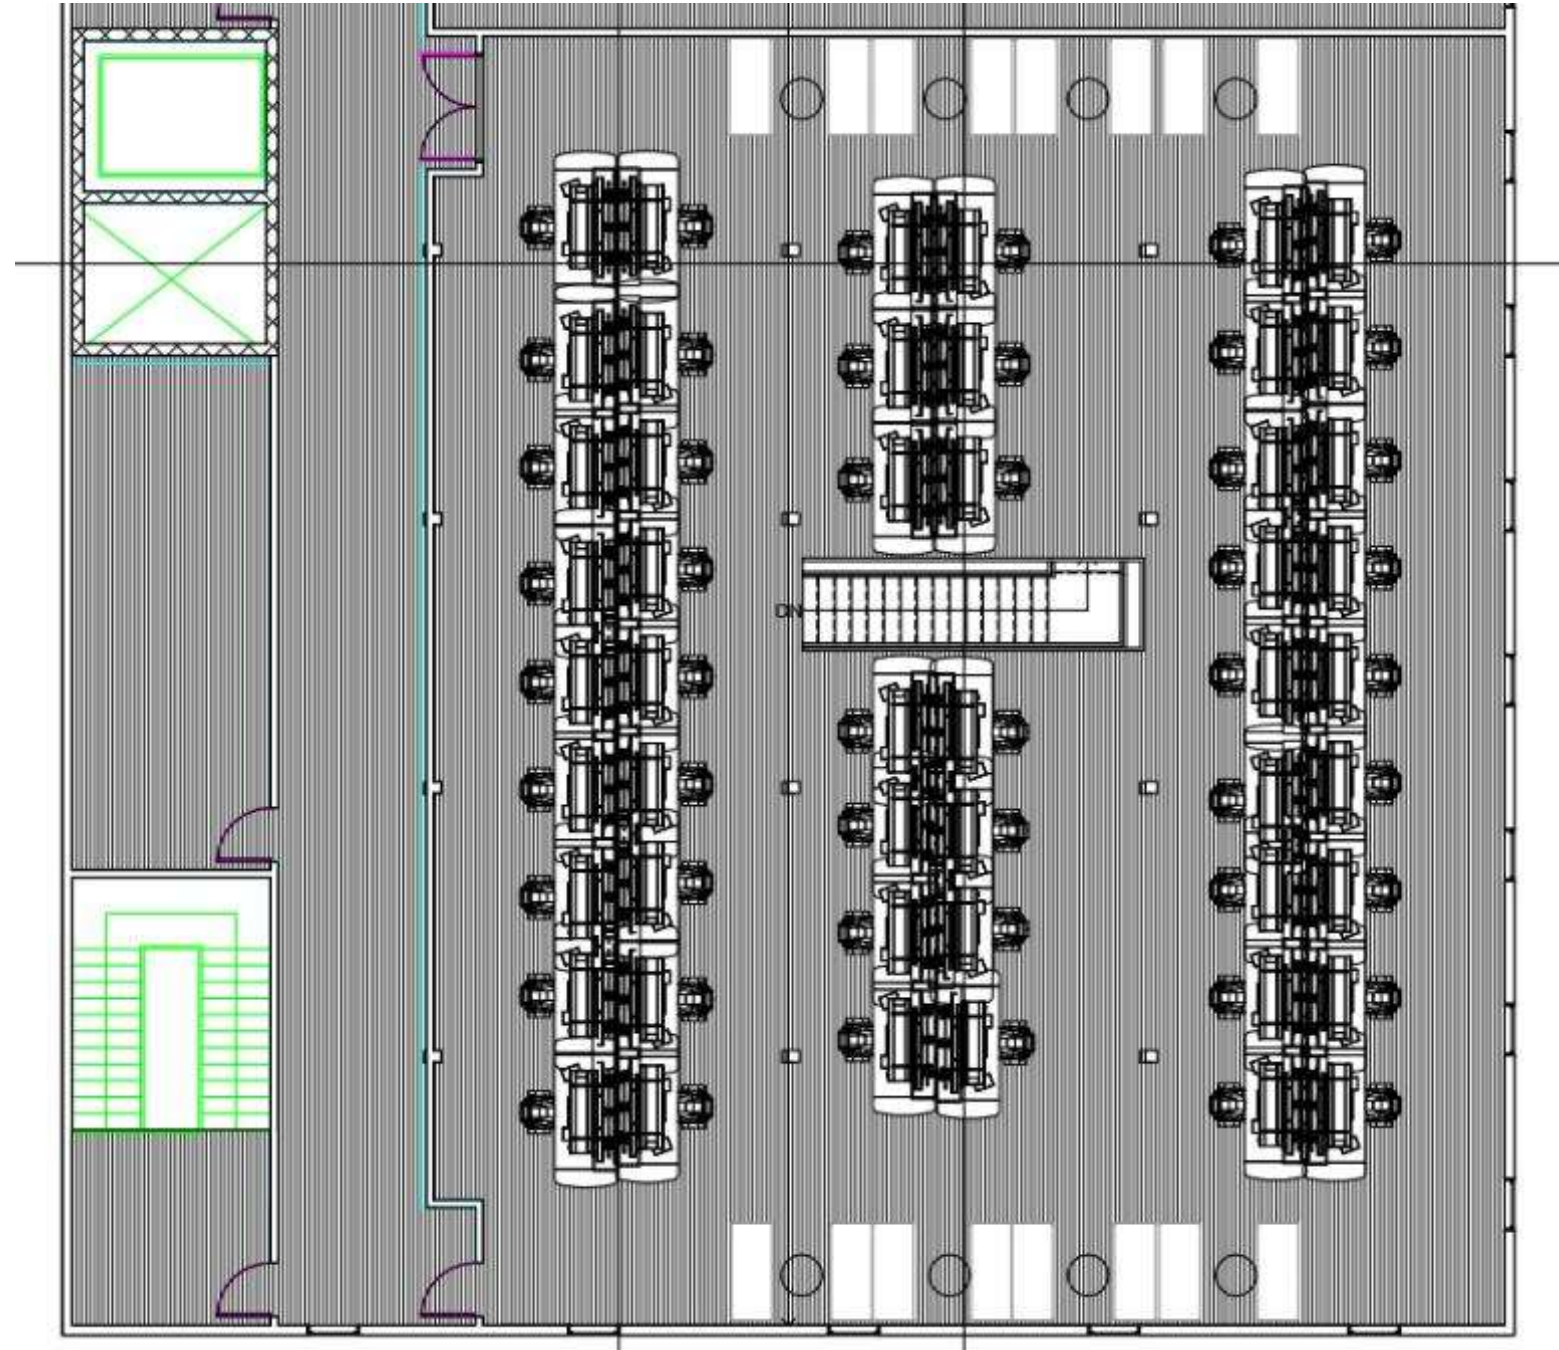


Noel Palma

# Assignment Twelve

CEILING PLAN  
NOT TO SCALE

Noel Palma

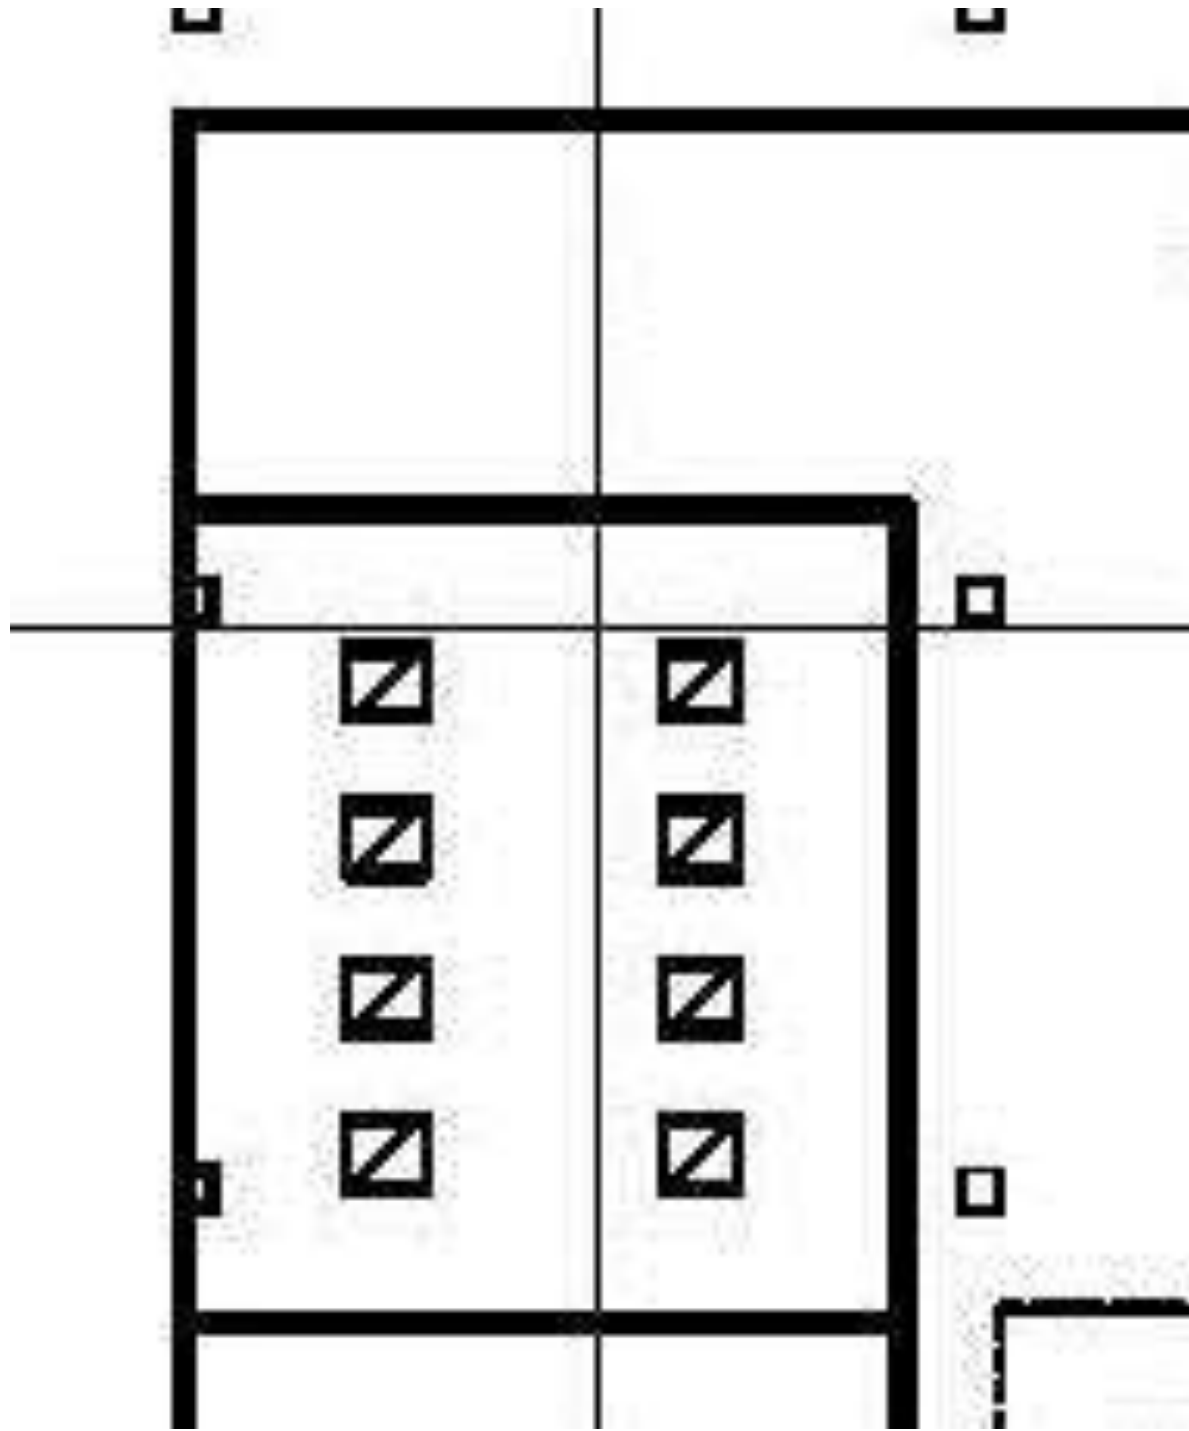

**Assignment Thirteen**  
NOT TO SCALE

**Noel Palma**





**Assignment Fourteen**  
NOT TO SCALE

Noel Palma



NOEL PALMA  
PORTFOLIO 3  
IDSN 2102  
FALL 2017