

Christy Reynolds


Portfolio 3

IDSN 2102

Professor Gustina


Assignment 10:

Lighting Model Photos

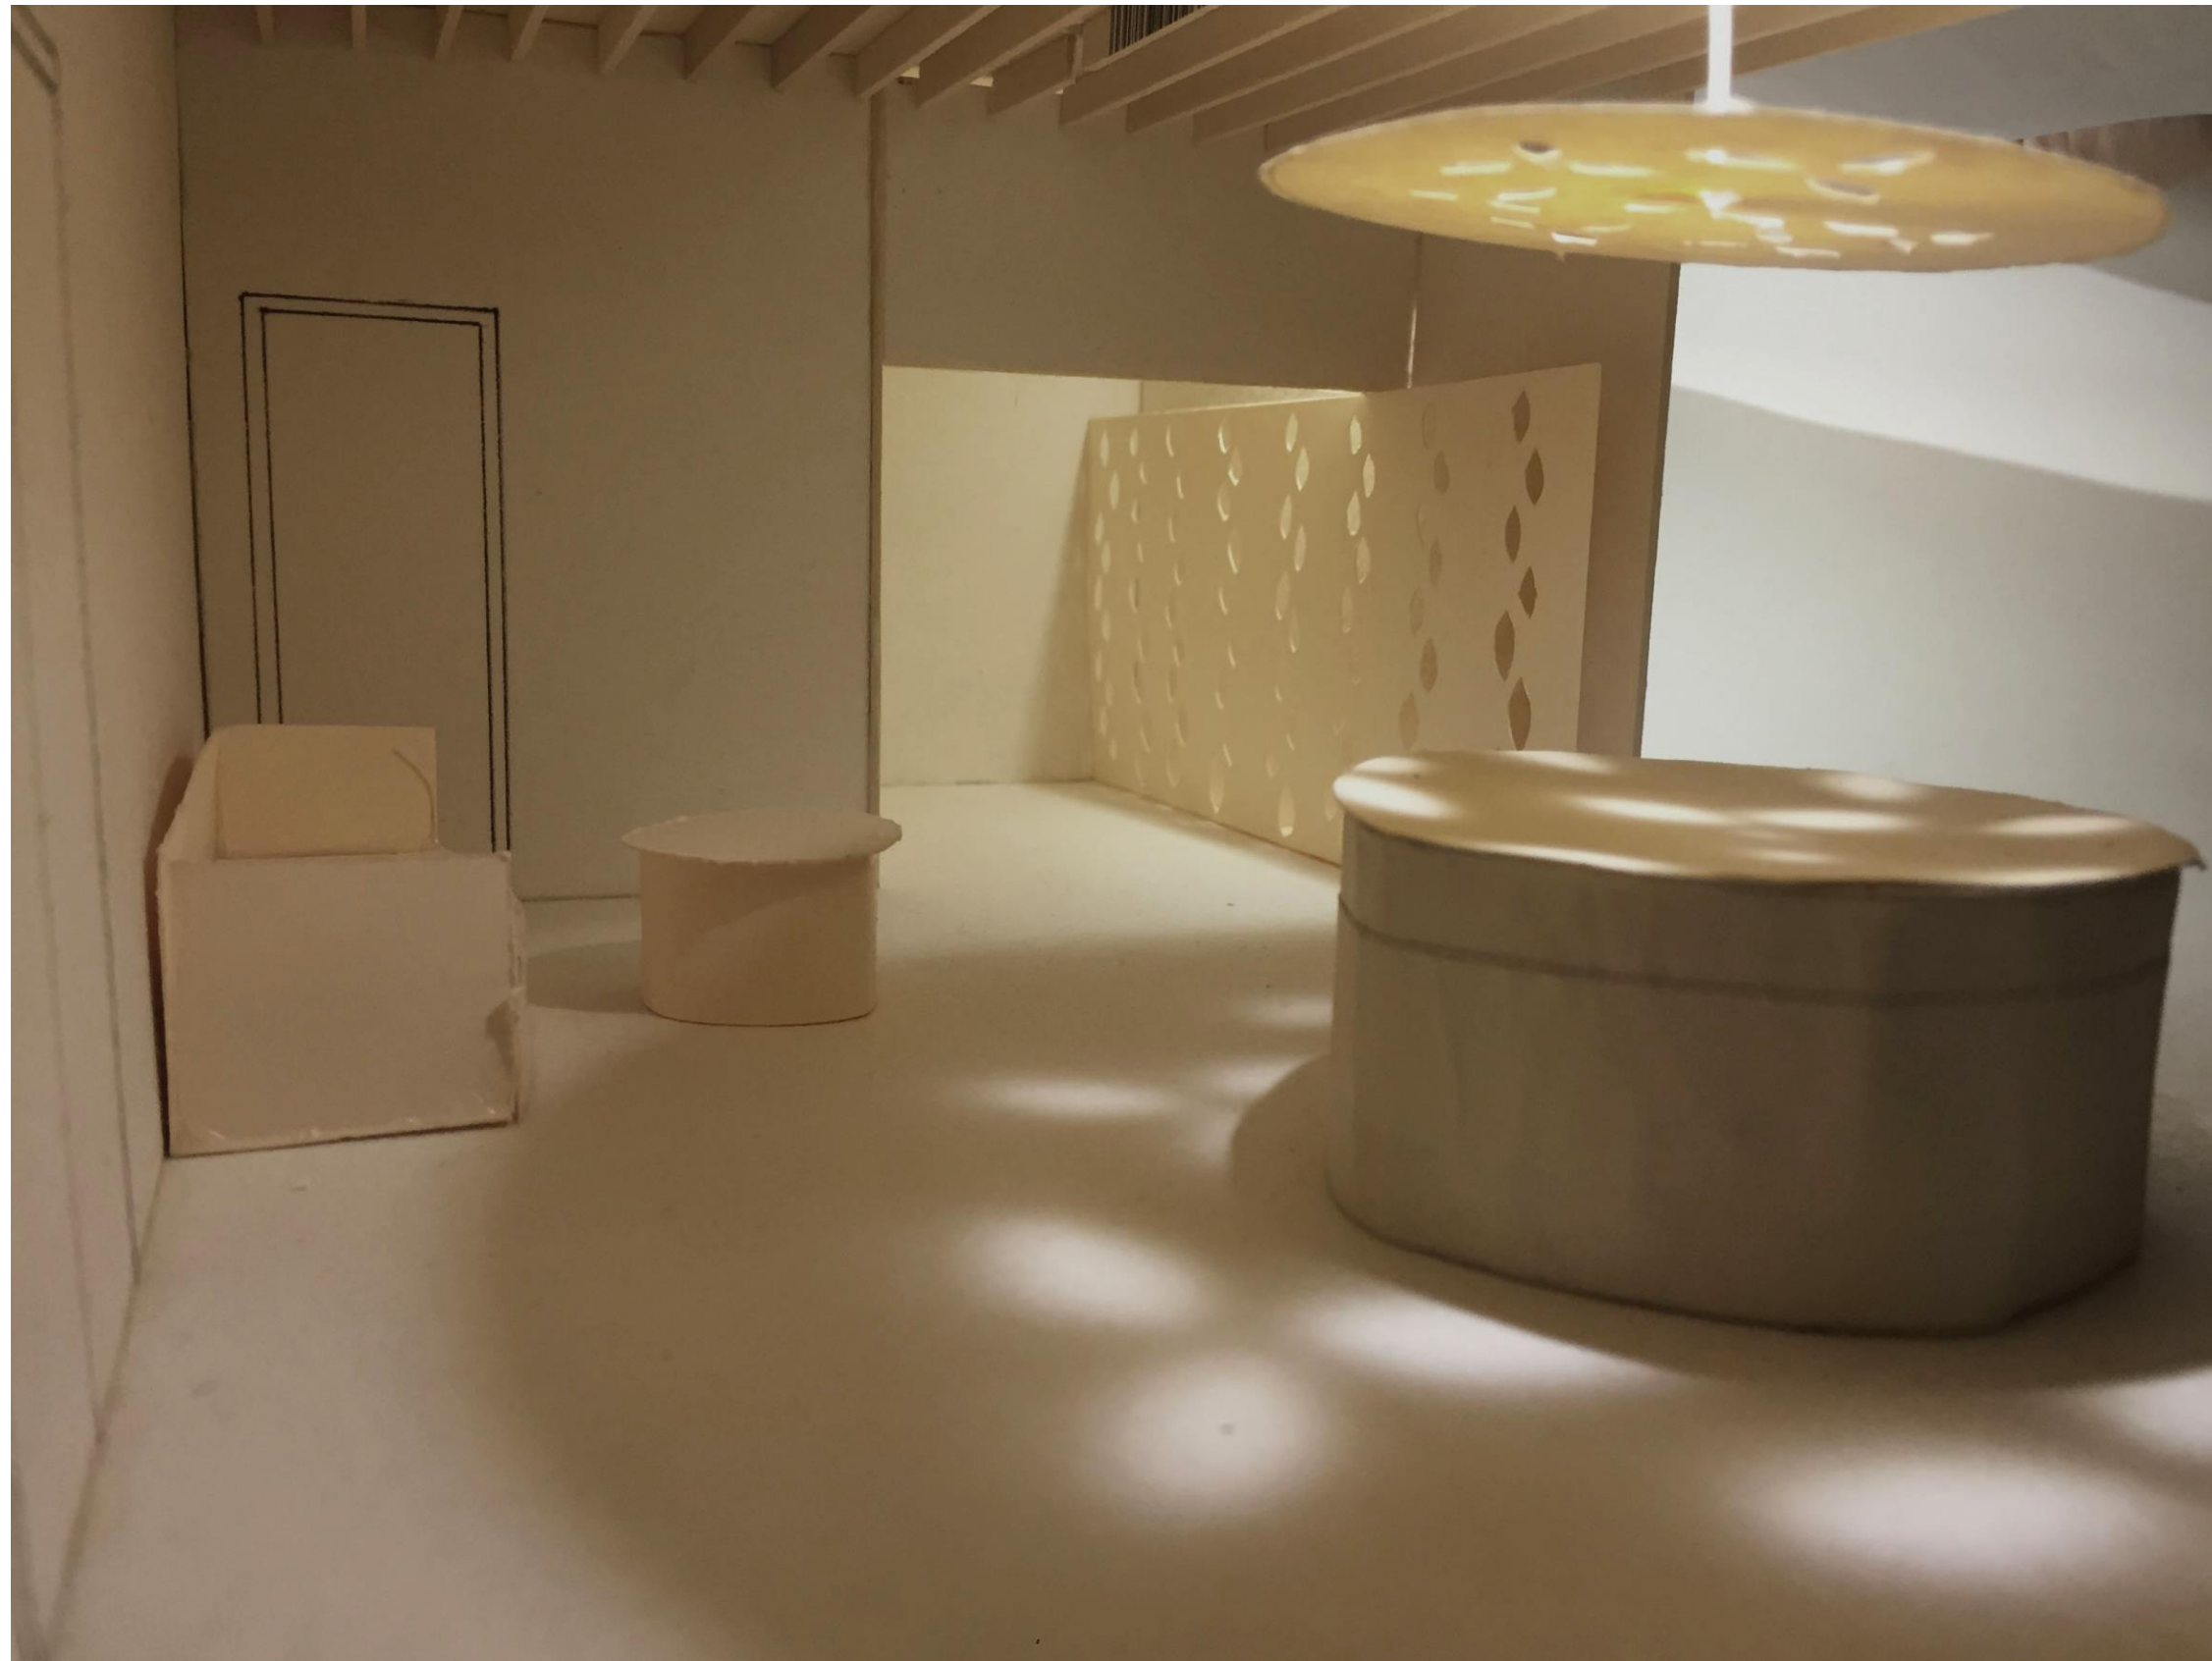


Assignment 11:  
Revit Furniture Plan

- 1<sup>st</sup> Floor

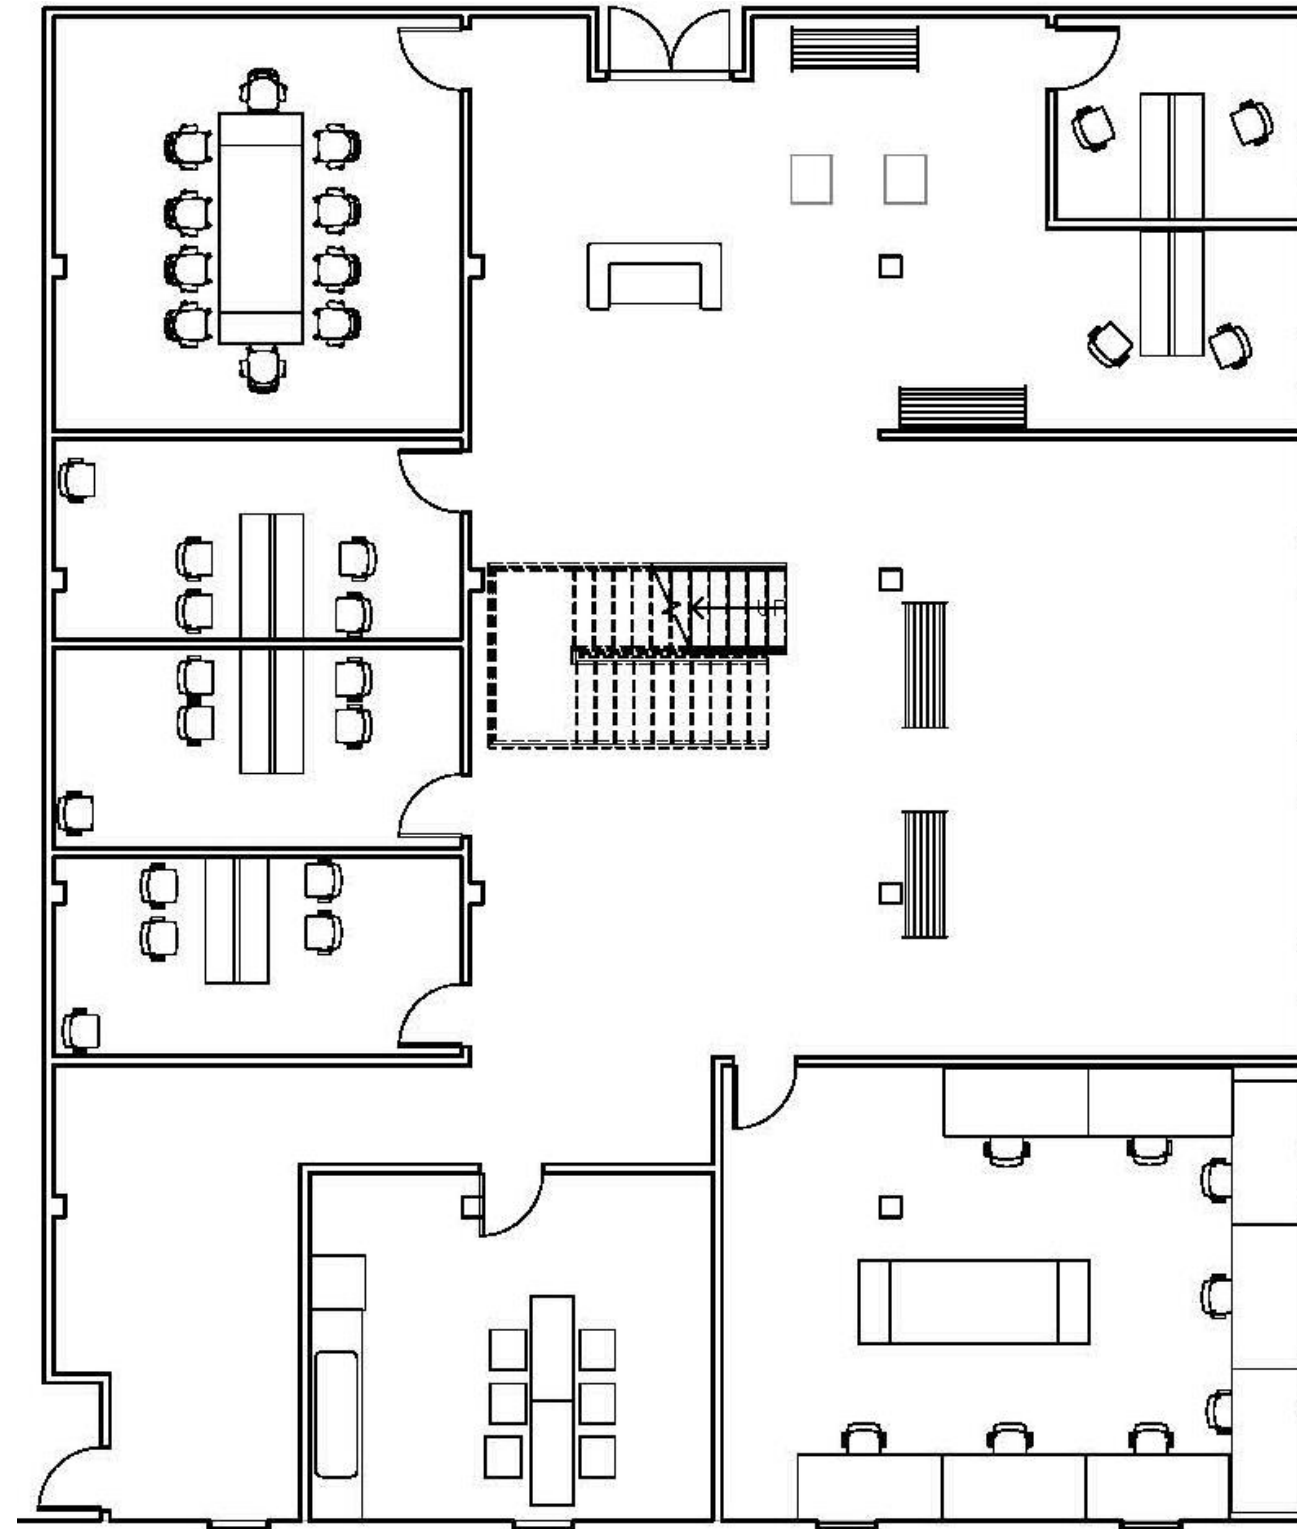

Not to Scale


● 2<sup>nd</sup> Floor

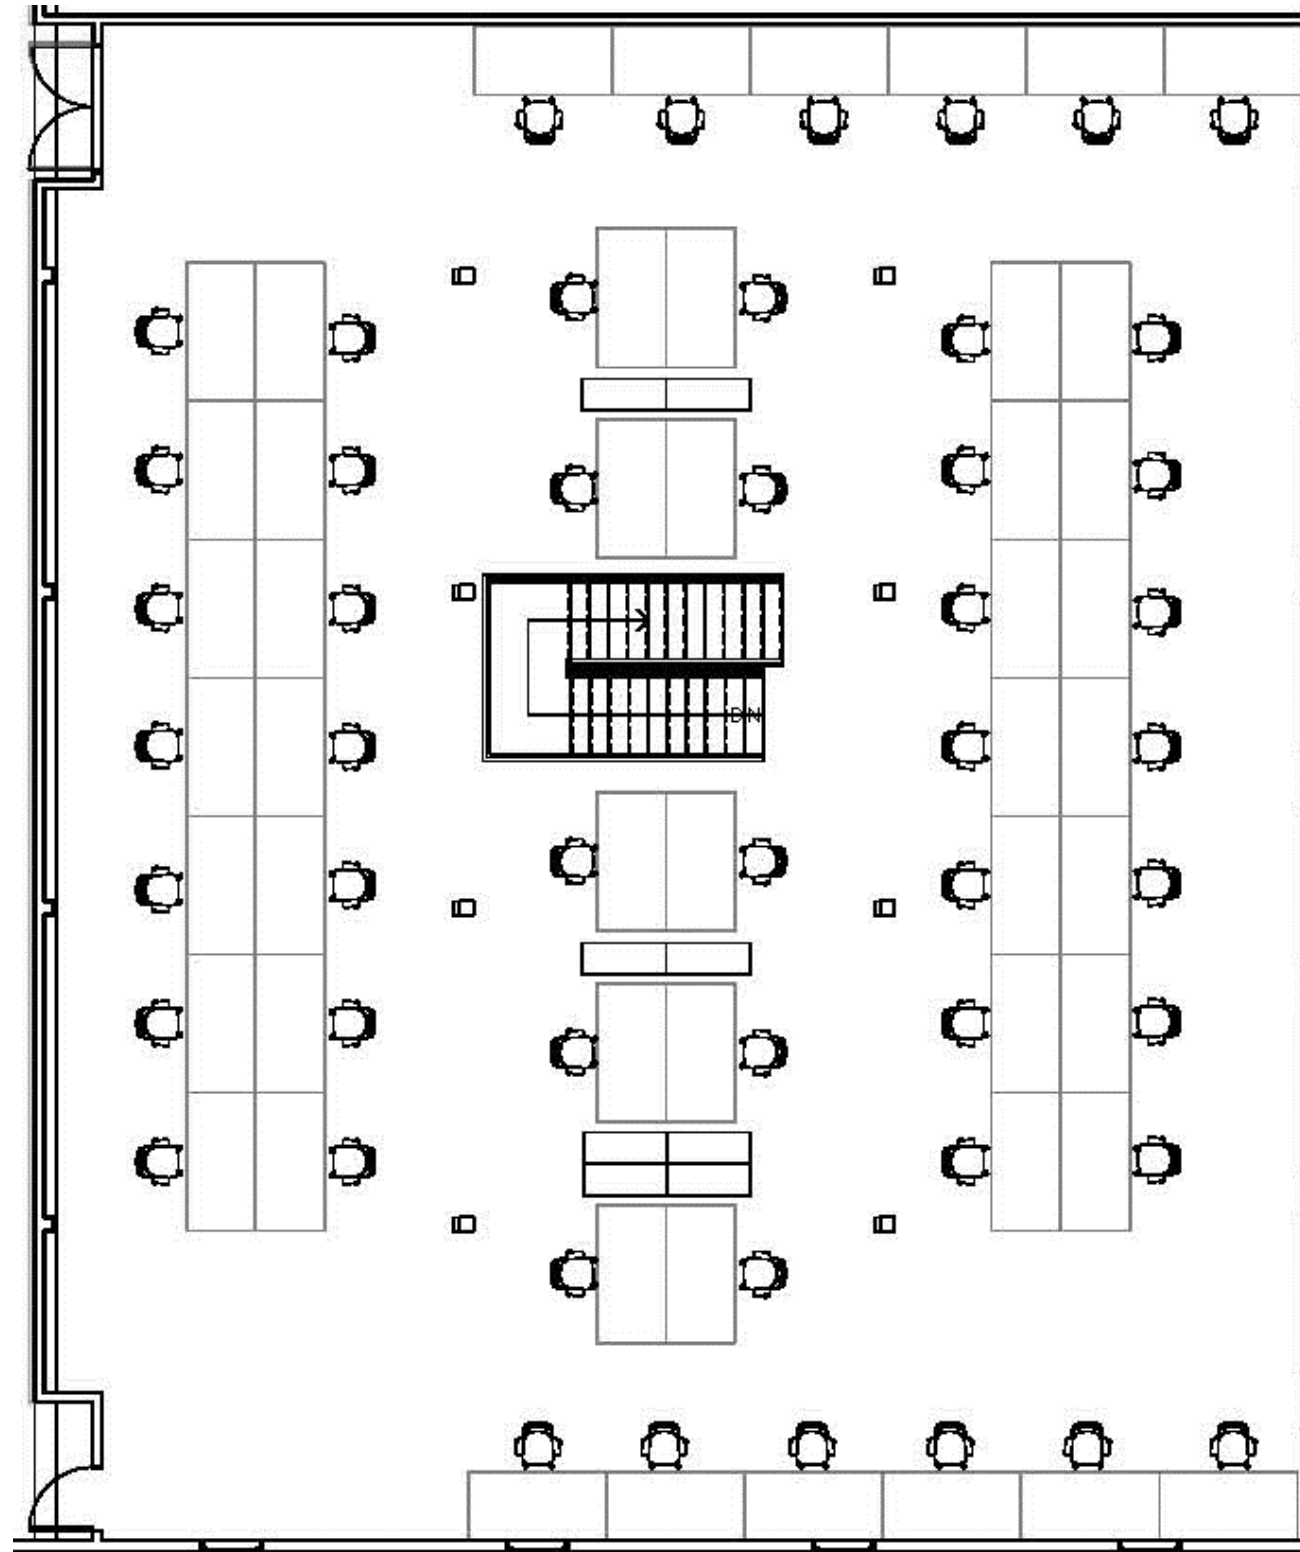

Not to Scale

Assignment 12:

Revit Reflected Ceiling Plan

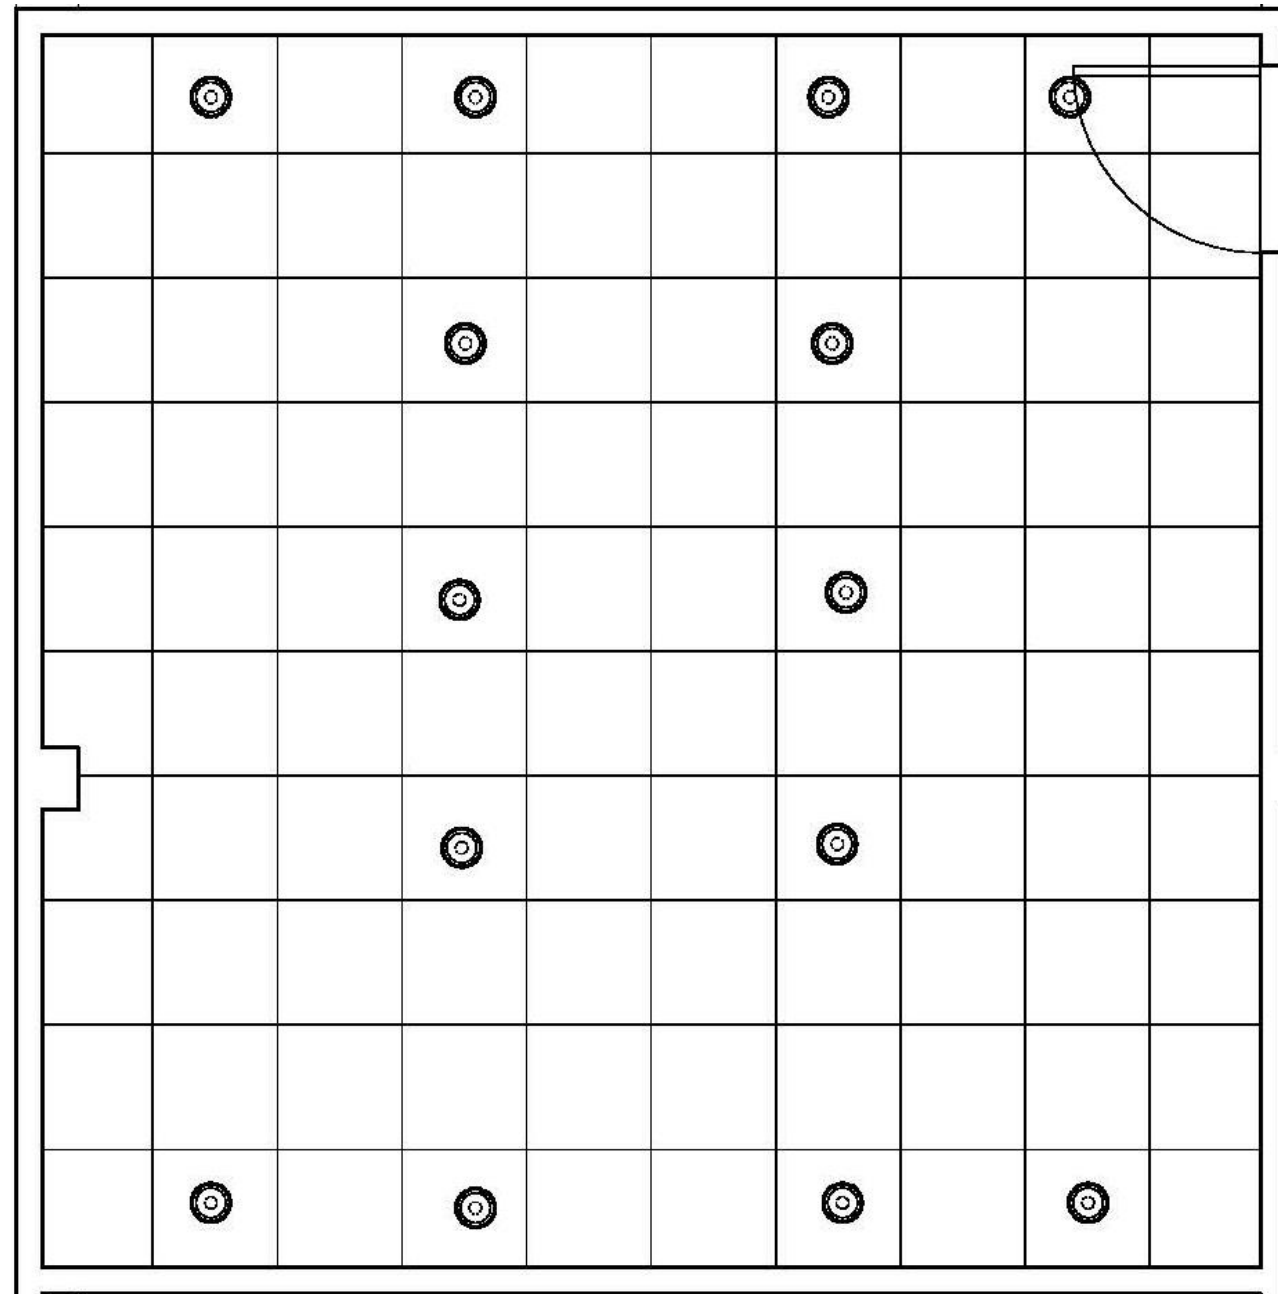

Not to Scale

Assignment 13:

Revit Color Rendered Perspective



Assignment 14:  
Rendered SketchUp Perspective

