

---

# PORTFOLIO THREE



JONAH TAYLOR

IDSN 2102 INTERIOR DESIGN

MR. CHARLES GUSTINA

EAST CAROLINA UNIVERSITY

---




# LIGHTING MODEL





# REVIT FLOOR PLAN- FIRST FLOOR

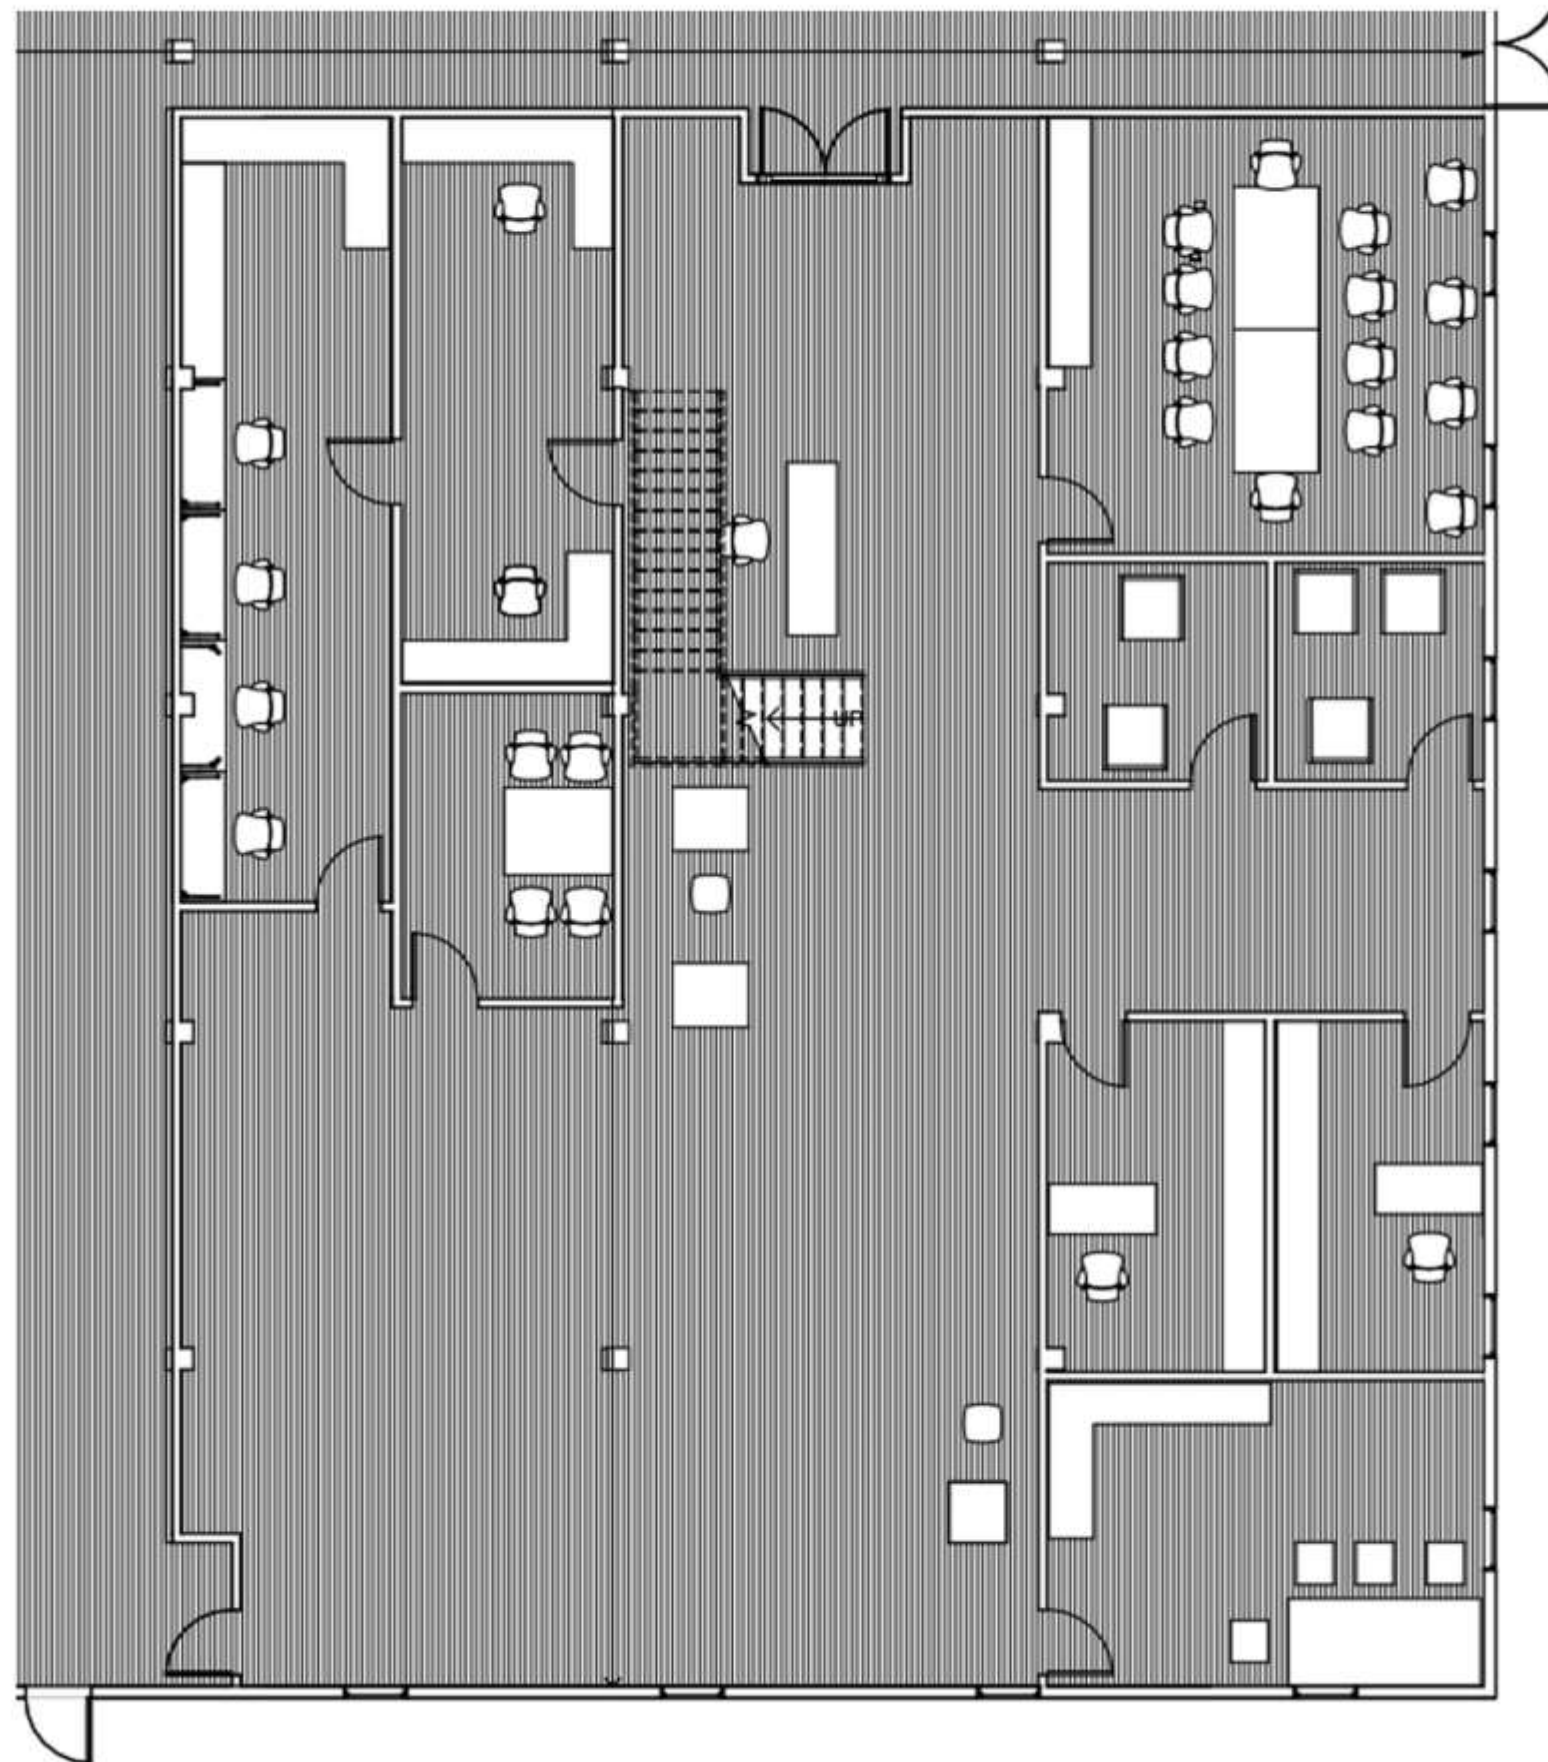


---

NOTE: NOT TO SCALE

---



# REVIT FLOOR PLAN-SECOND FLOOR

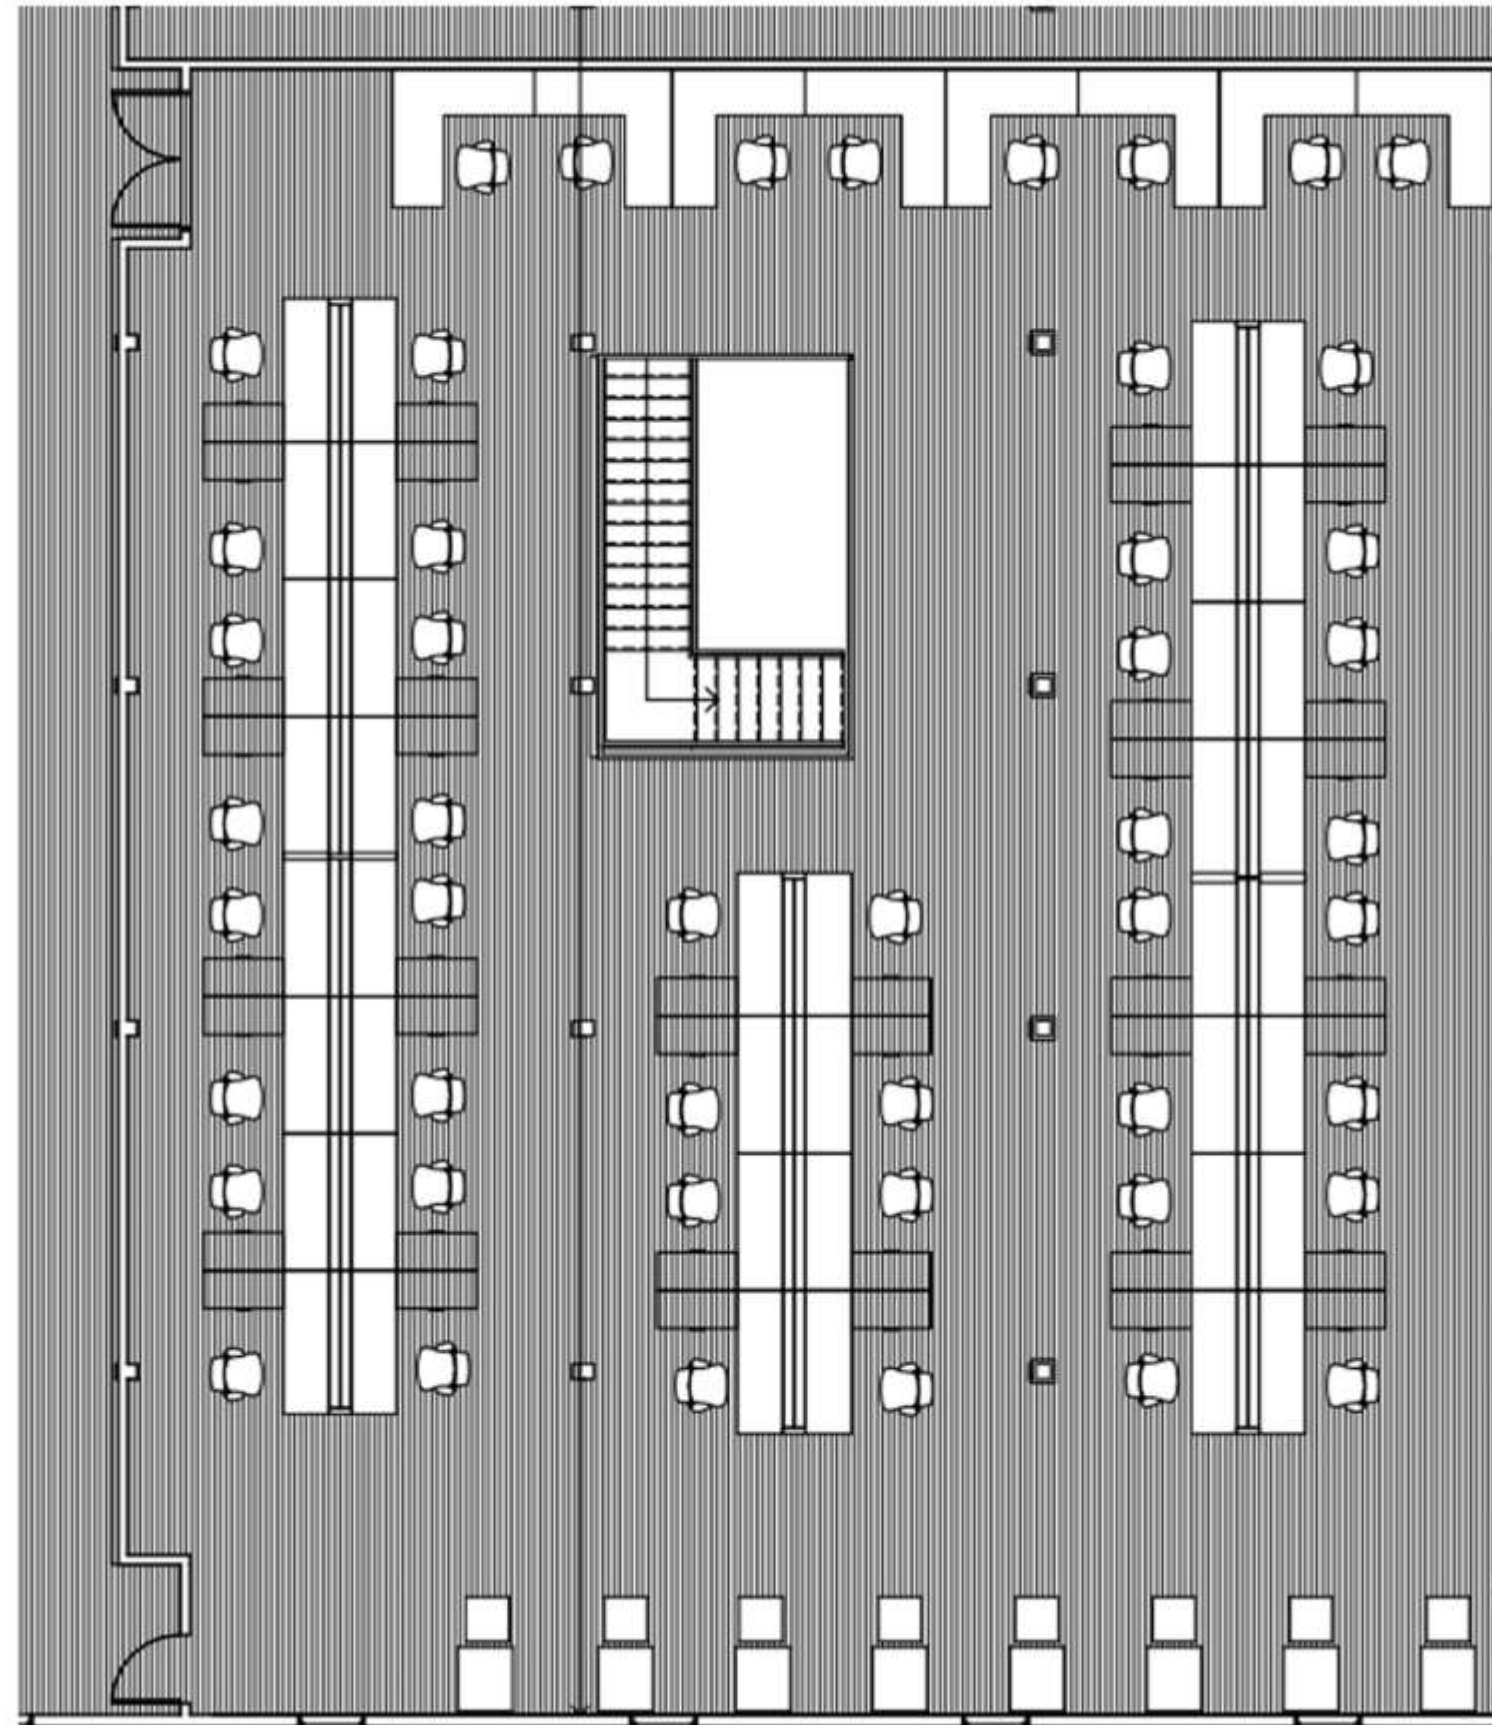


---

NOTE: NOT TO SCALE

---



REVIT REFLECTED CEILING PLAN

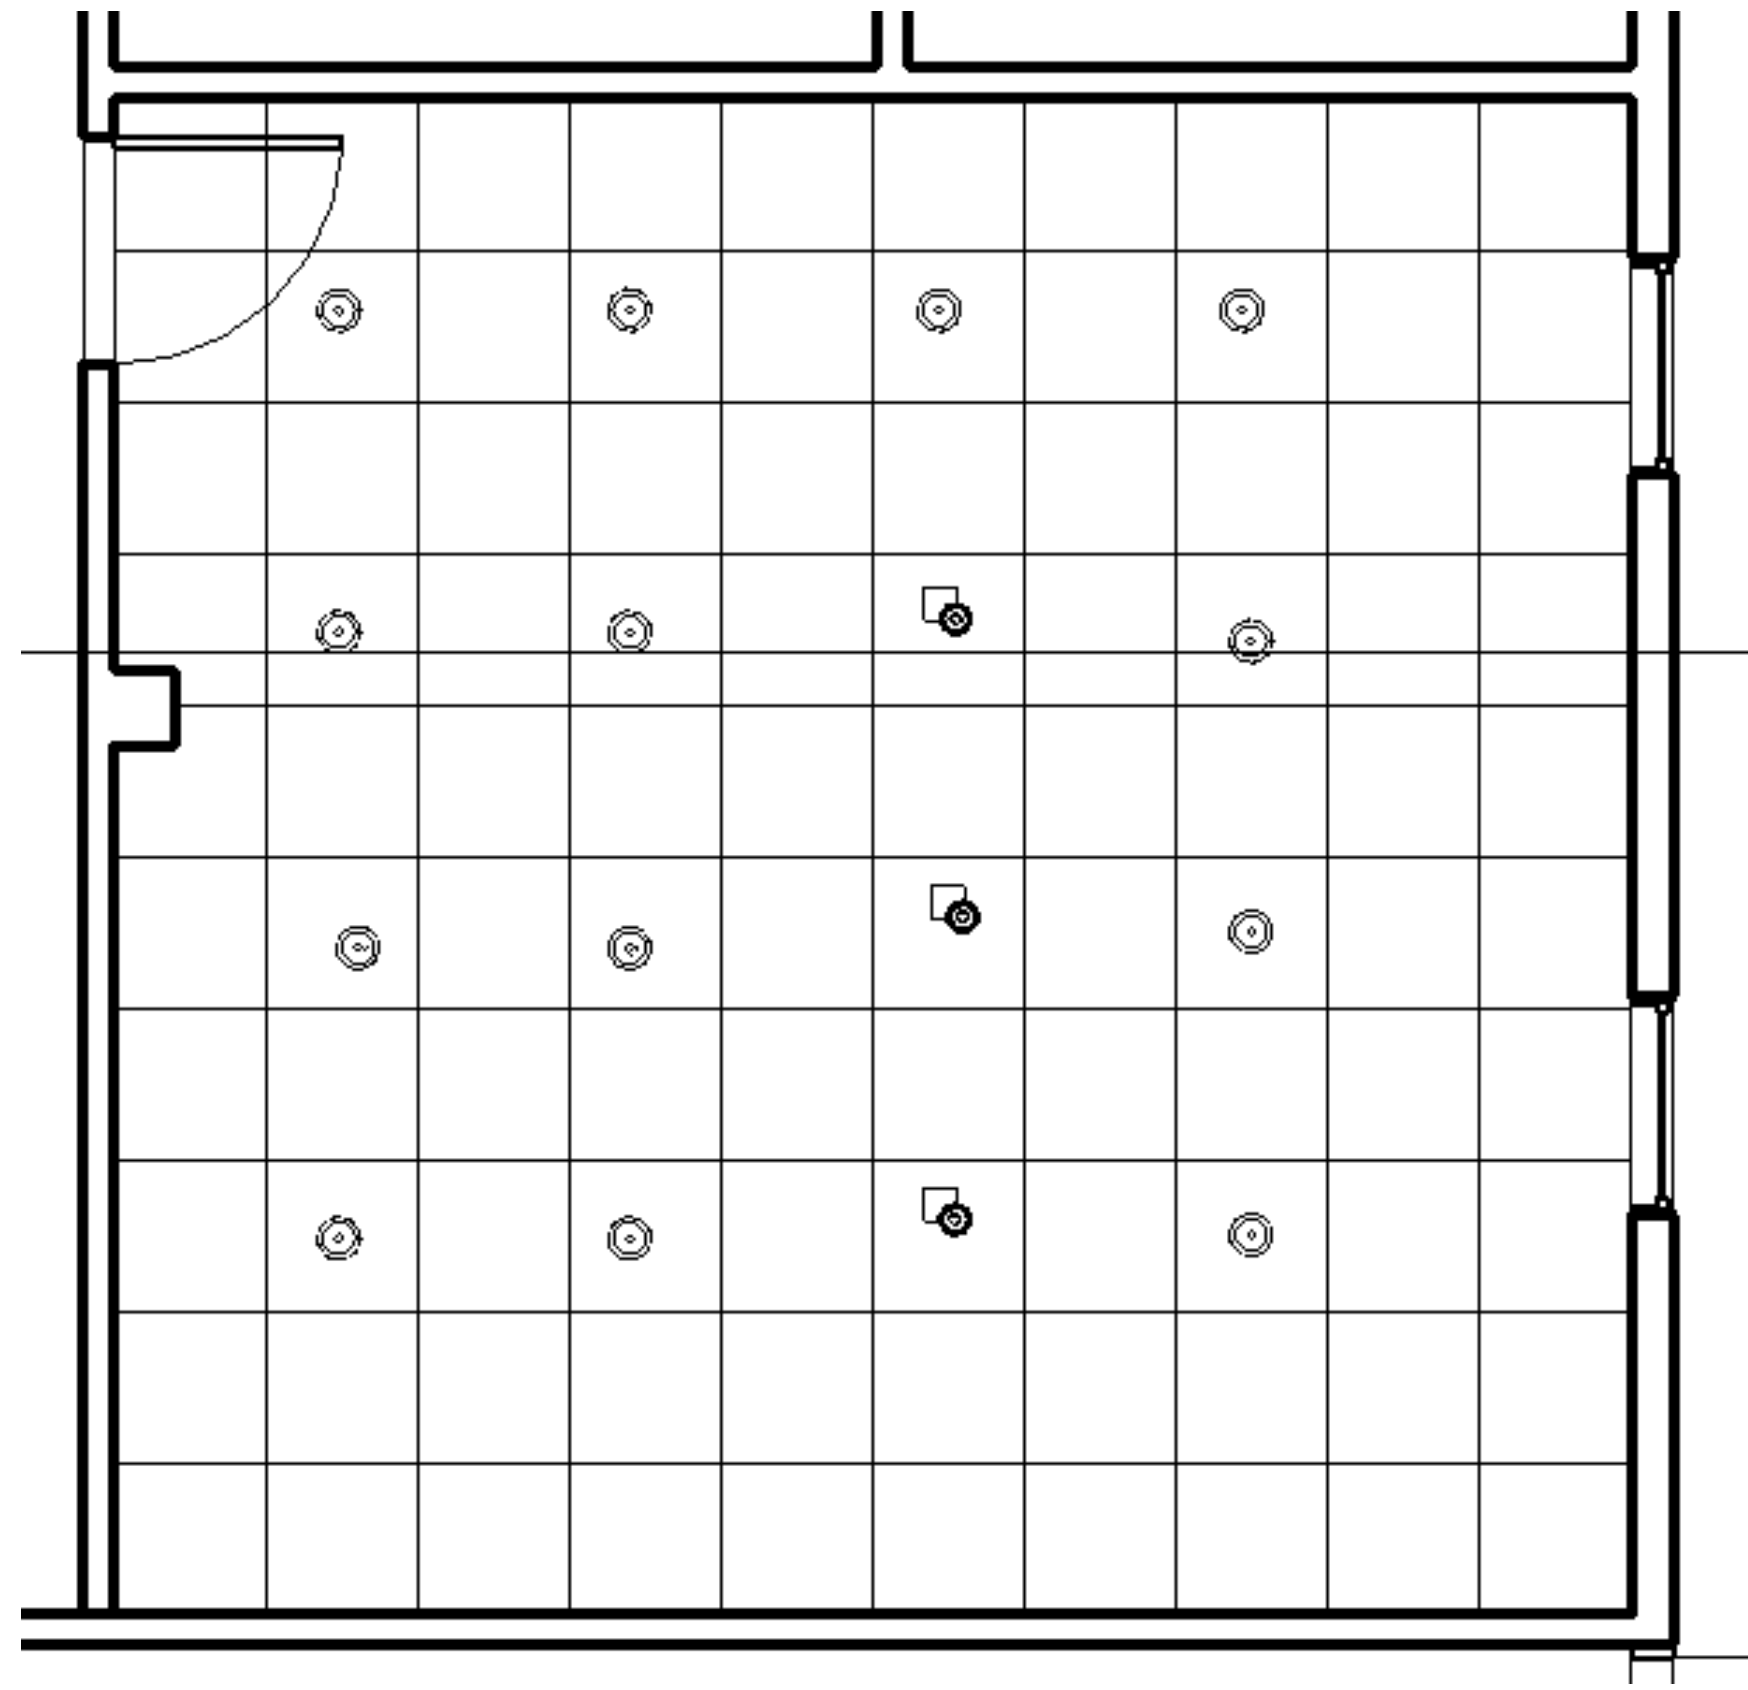

NOTE: NOT TO SCALE



COLOR RENDERED PERSPECTIVE REVIT





RENDERED SKETCHUP PERSPECTIVE

