


Andy Vang

IDSN

Portfolio 4

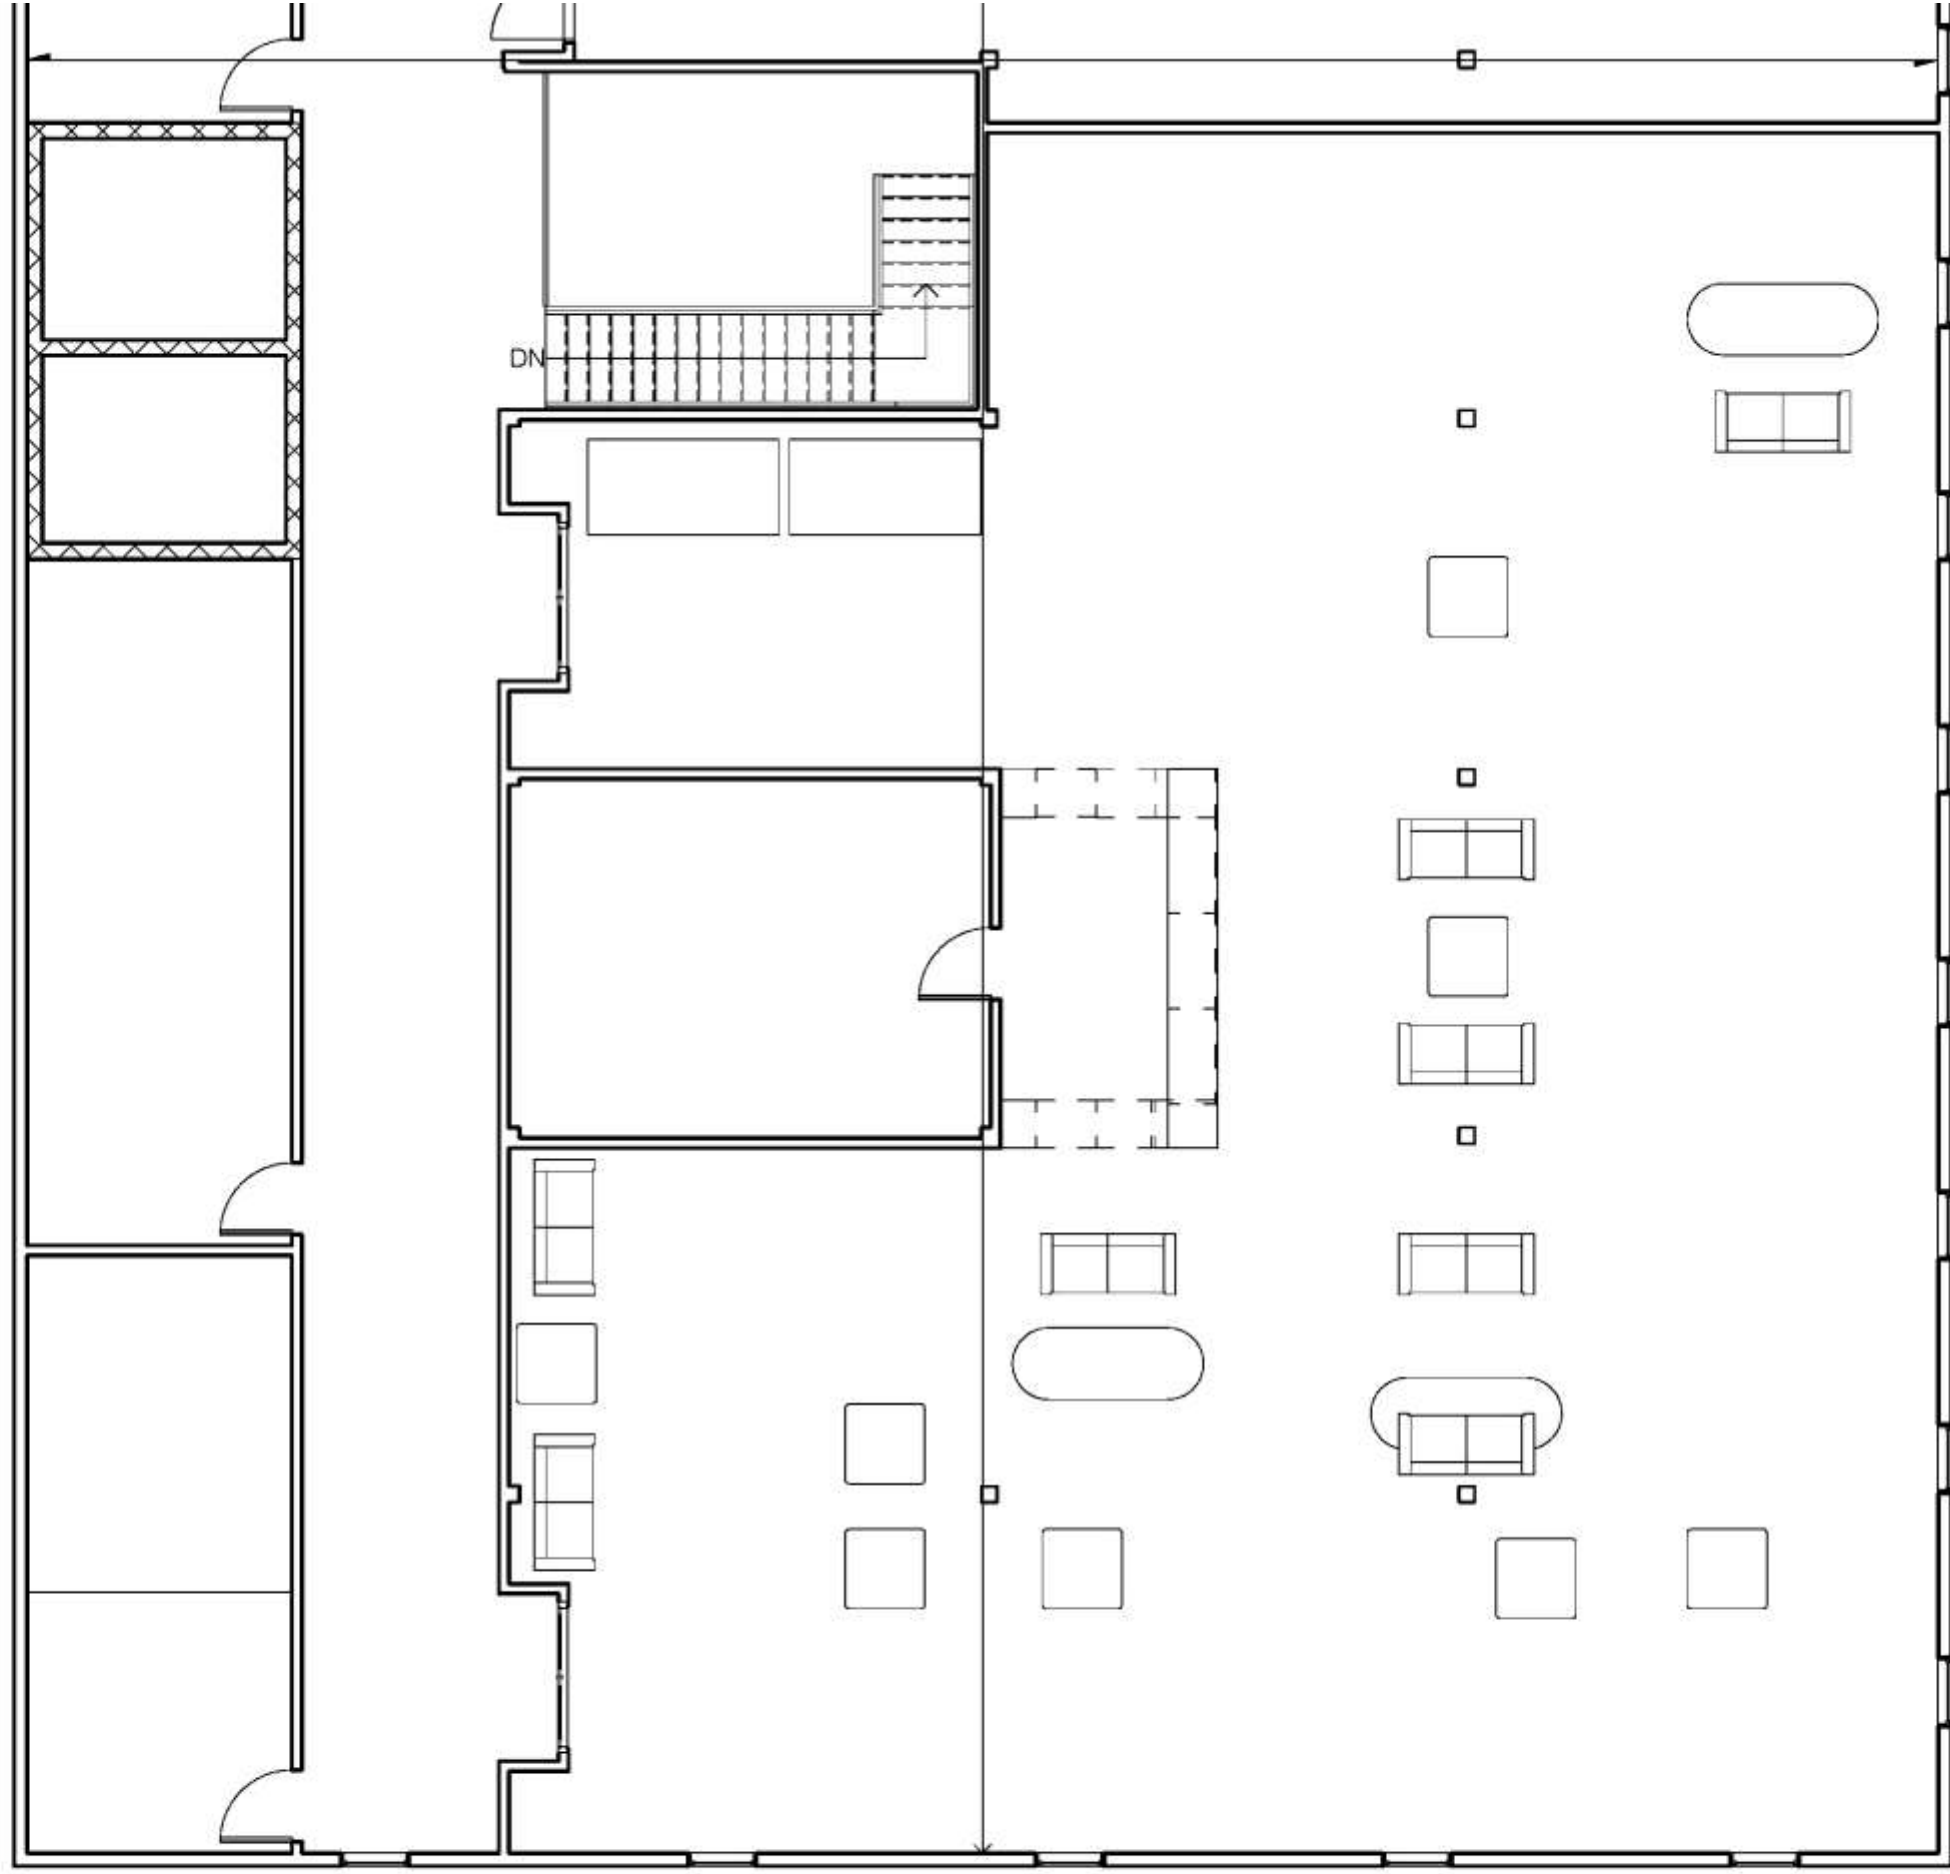


① Level 2
1/8" = 1'-0"

Andy Vang IDSN 2102 F19


Final Floor Plan

① Level 2
1/8" = 1'-0"

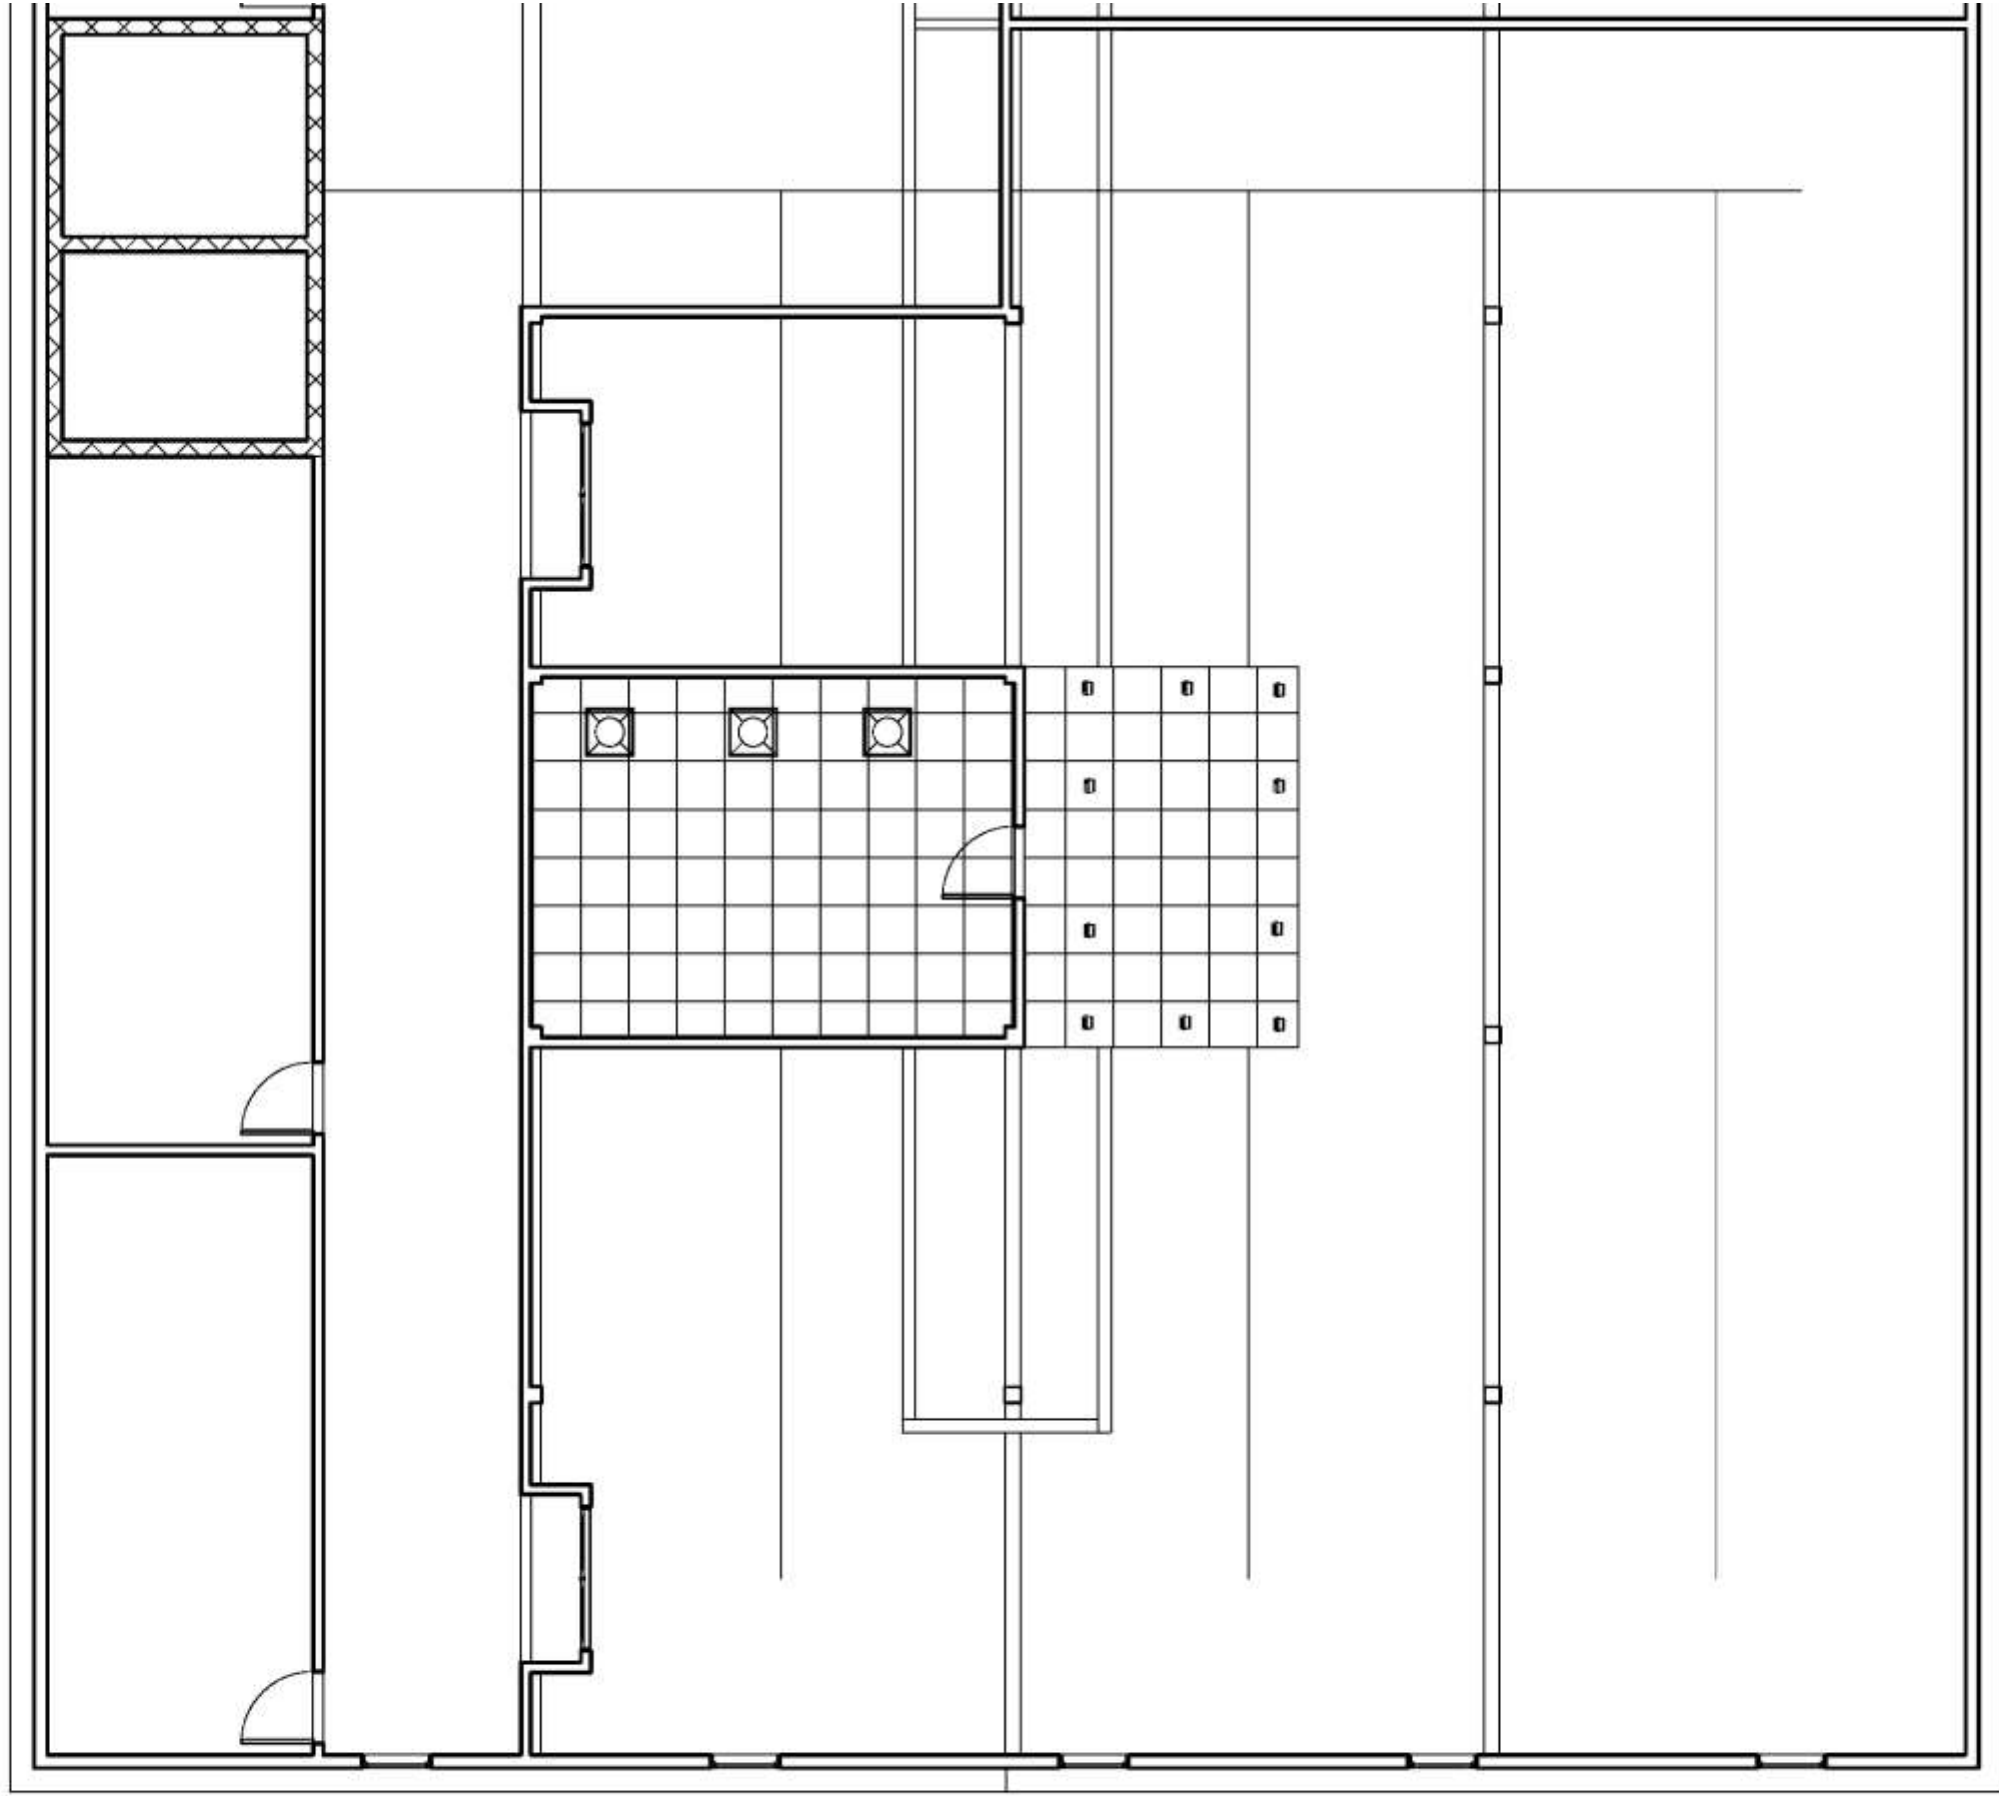

Andy Vang IDS N 2102 F19

Reflected Ceiling Plan

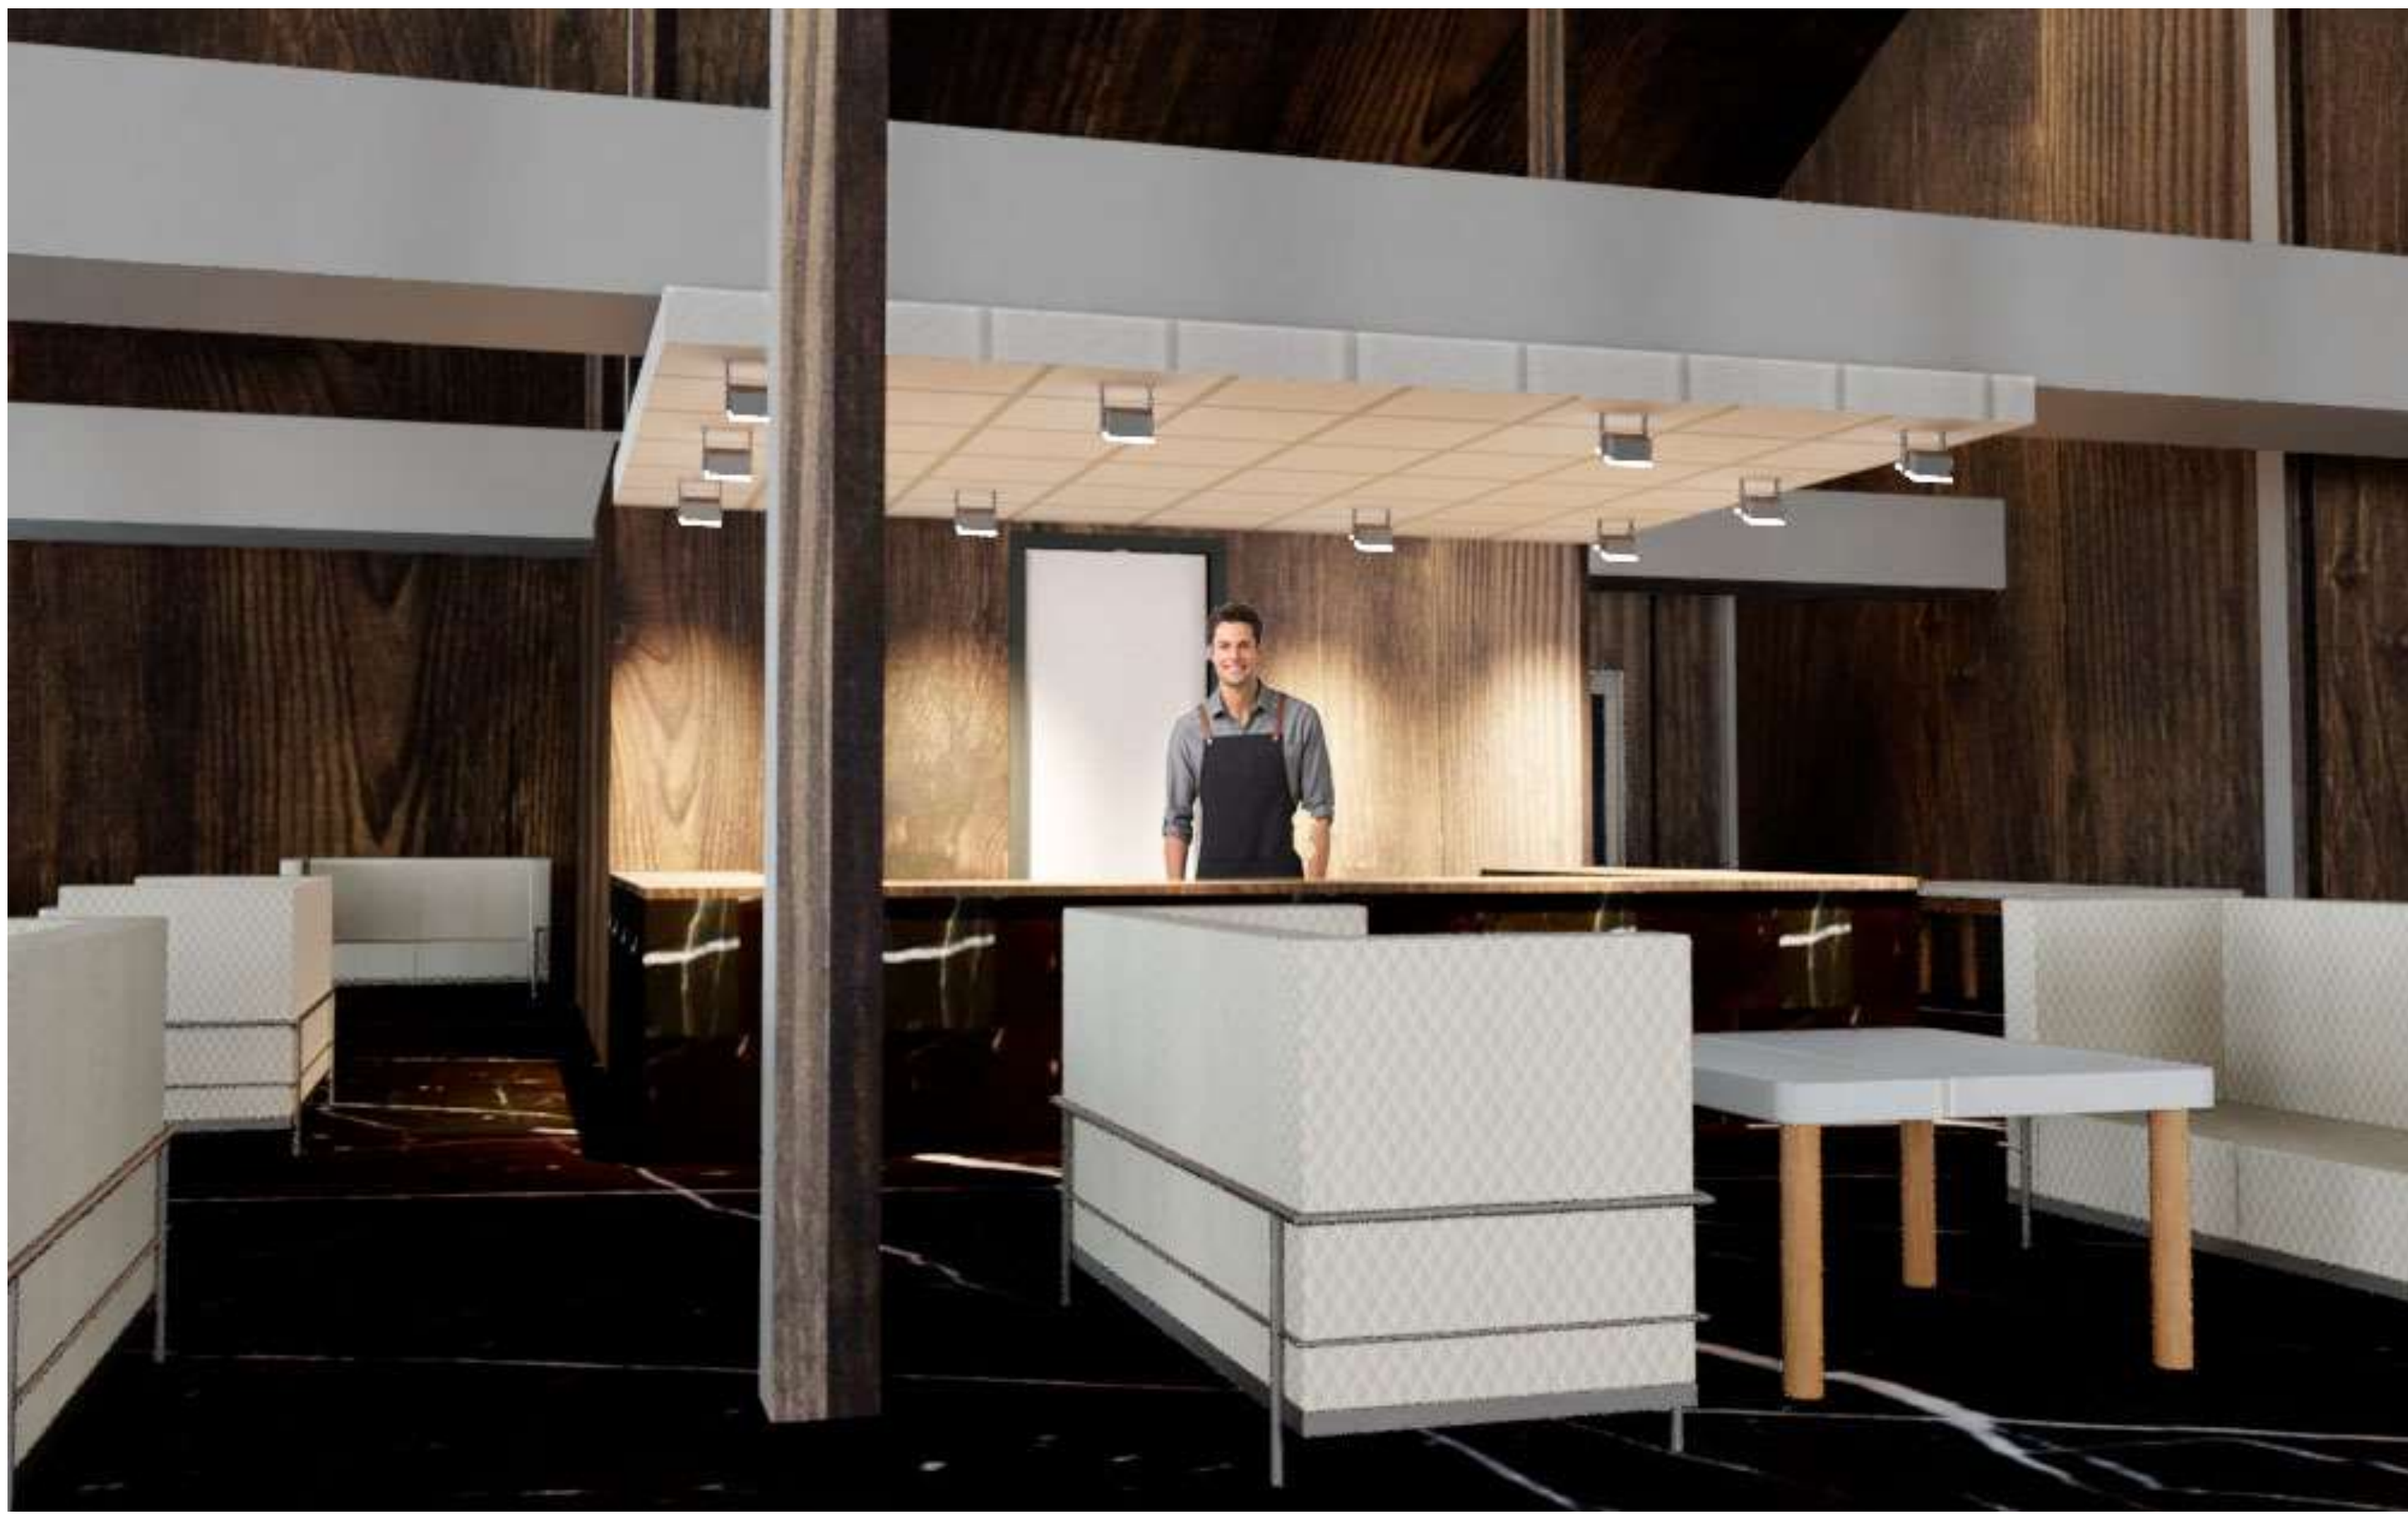

Andy Vang IDSN 2102 F19

Final Rendered Perspective



Andy Vang IDSN 2102 F19

Final Rendered Perspective