

# Portfolio Two


Amanda Comley

IDSN 2102


Professor Gustina

# Assignment 4A - Circulation Plan – A

West

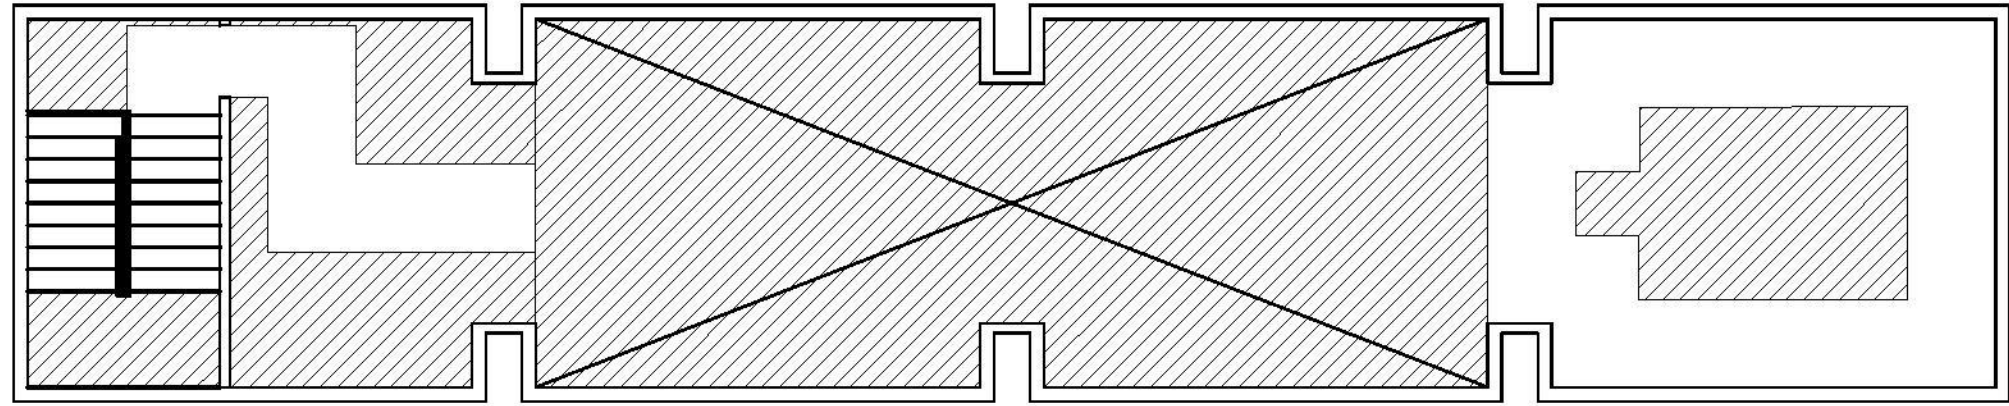


Second Floor Plan

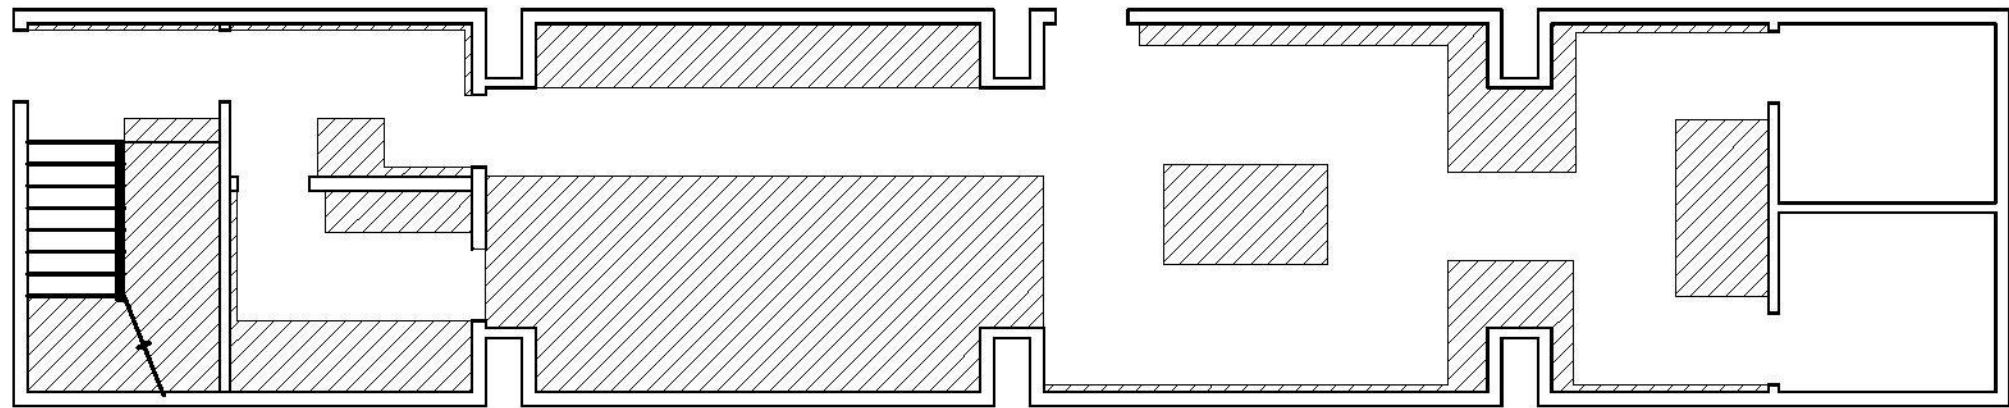


First Floor Plan

# Assignment 4B - Circulation Plan – B

West

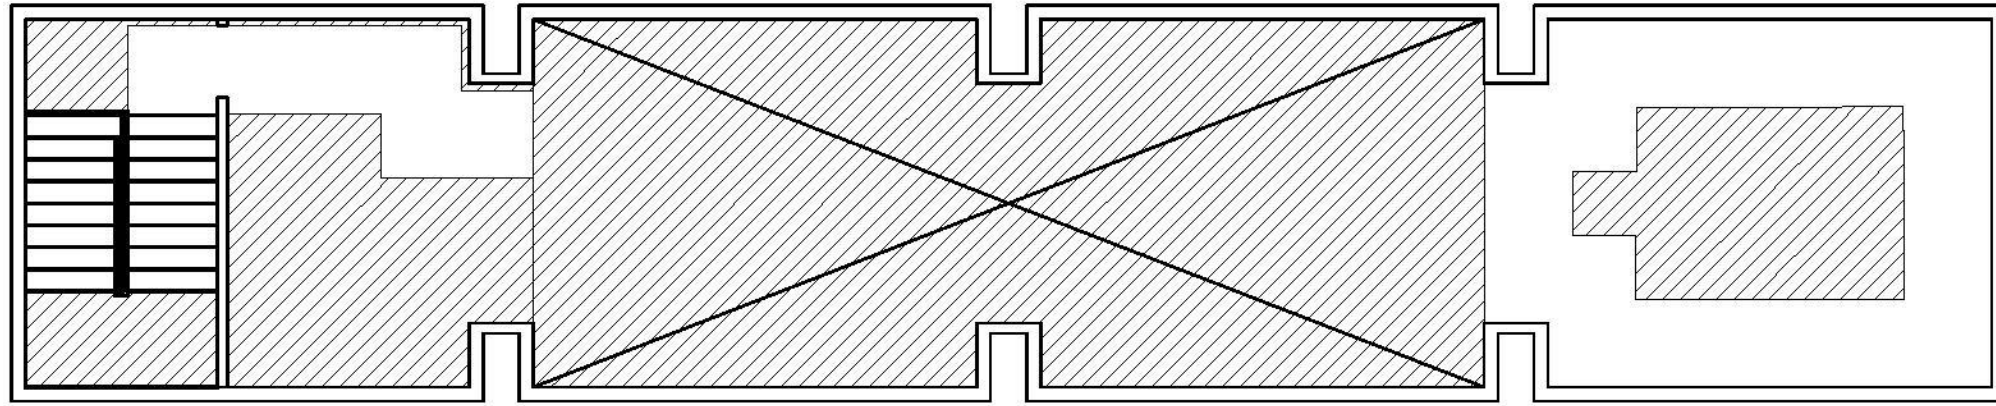

Second Floor Plan

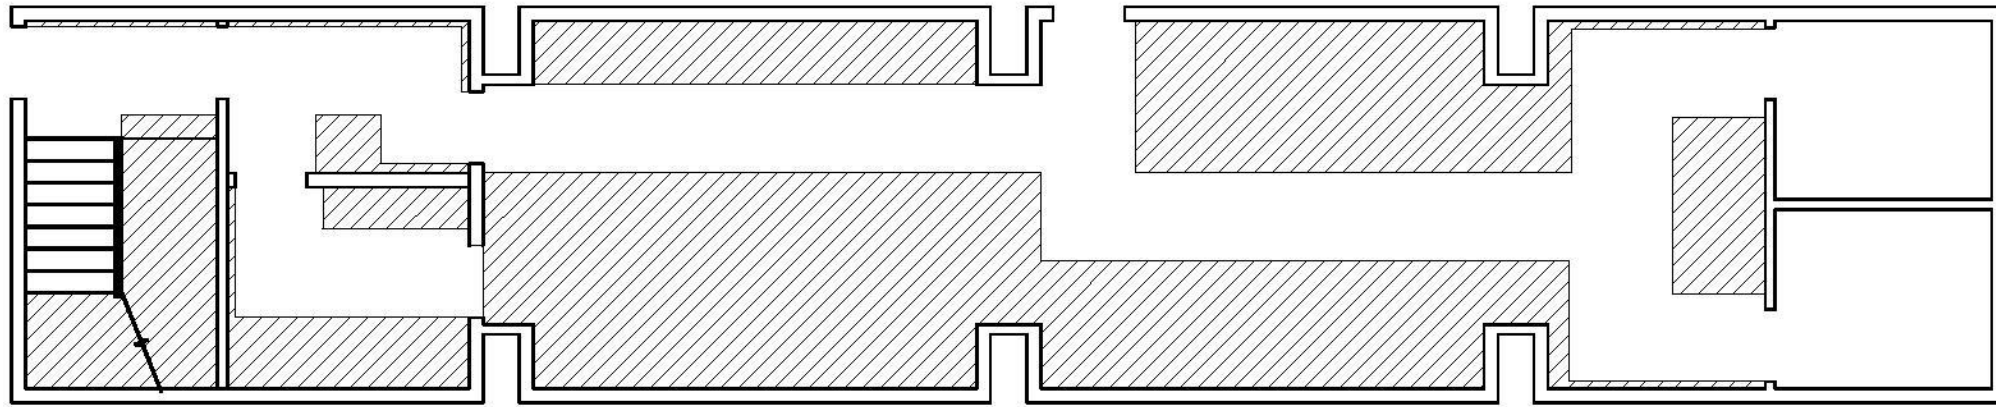


First Floor Plan

Amanda Comley IDSN 2102 F20


**Assignment 5 - Counter Plan**

**Assignment 6A - Furniture Plan - A**

**Assignment 7A - Stair Plan**

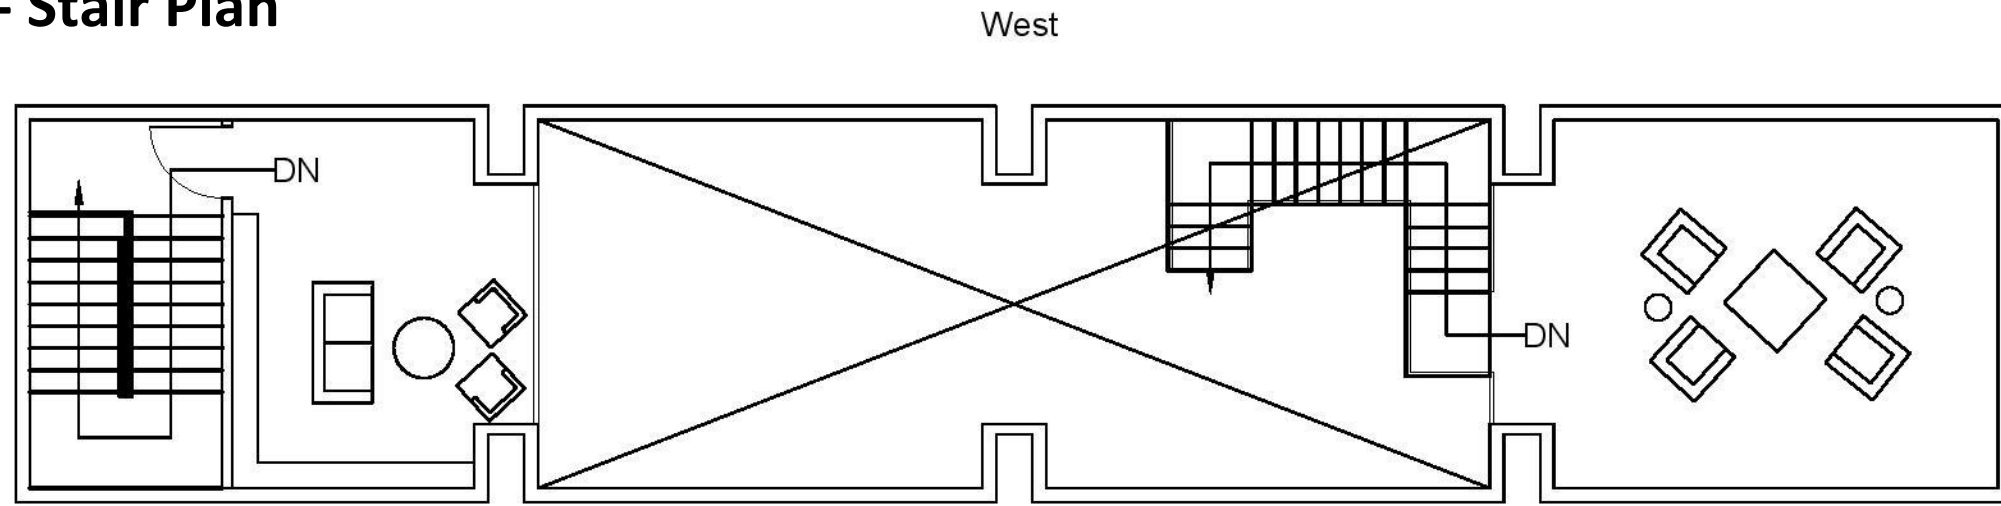

Second Floor Plan

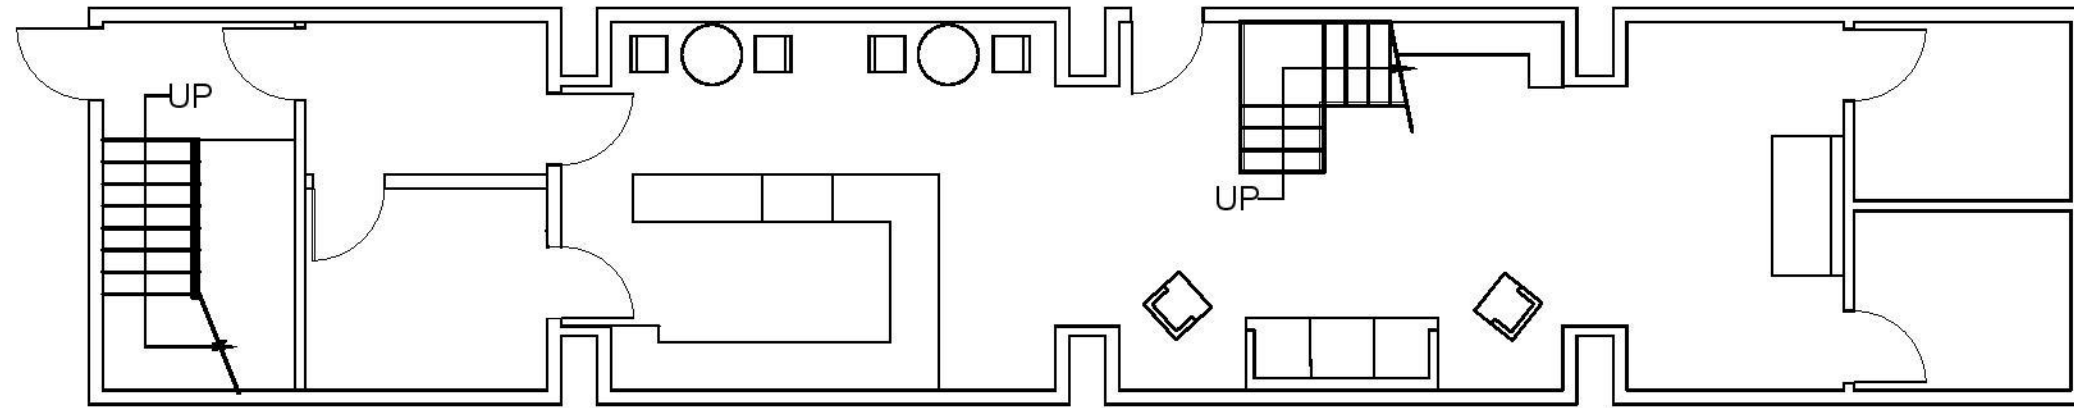


First Floor Plan

**Assignment 5 - Counter Plan**


**Assignment 6B - Furniture Plan - B**

**Assignment 7A - Stair Plan**

West

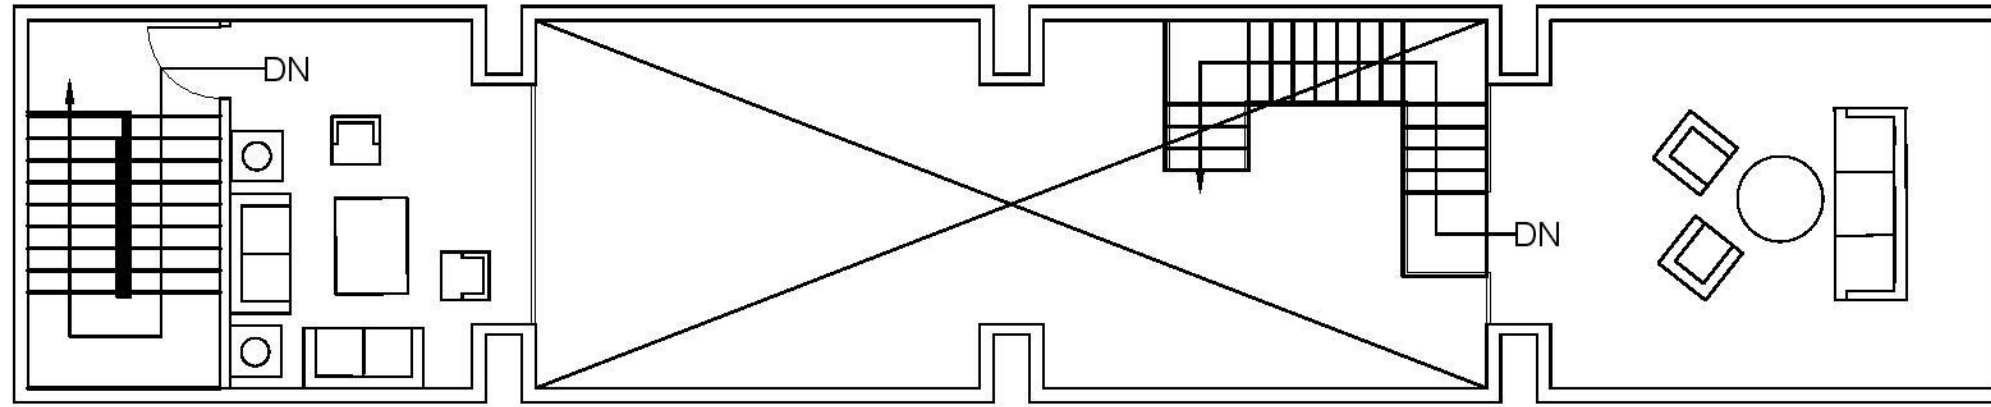

Second Floor Plan

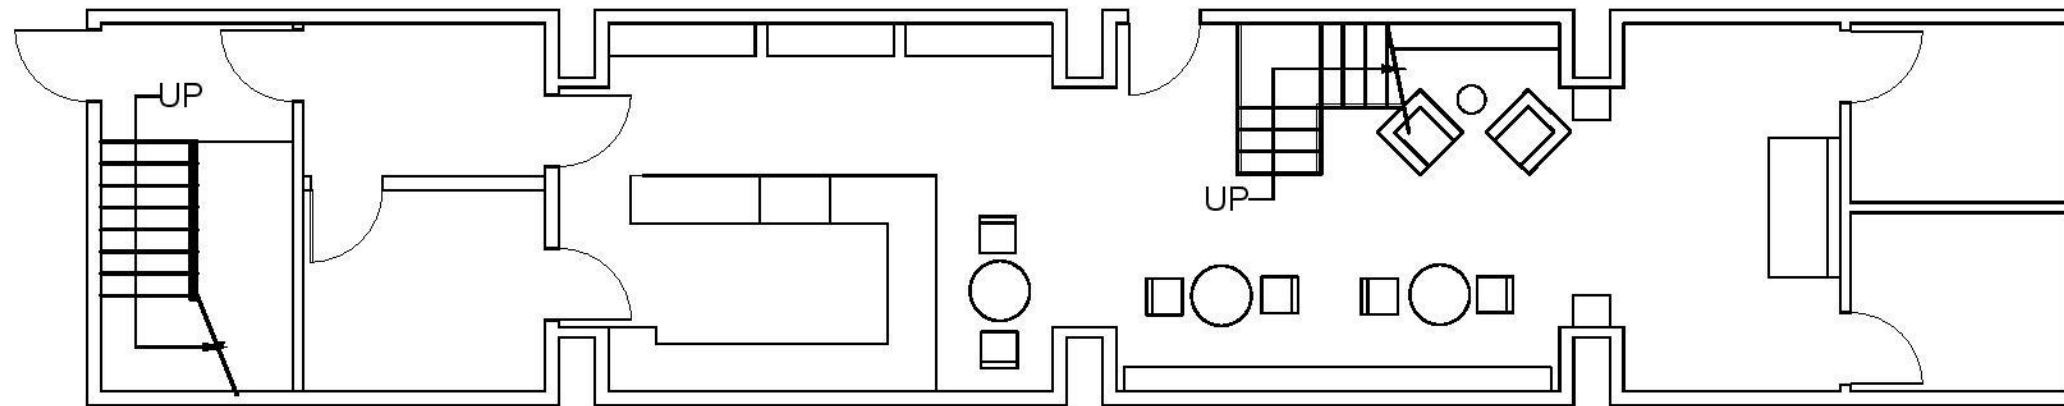


First Floor Plan

**Amanda Comley IDSN 2102 F20**


**Assignment 5 - Counter Plan & Elevation**

**Assignment 6C - Furniture Plan - C**


**Assignment 7A - Stair Plan**

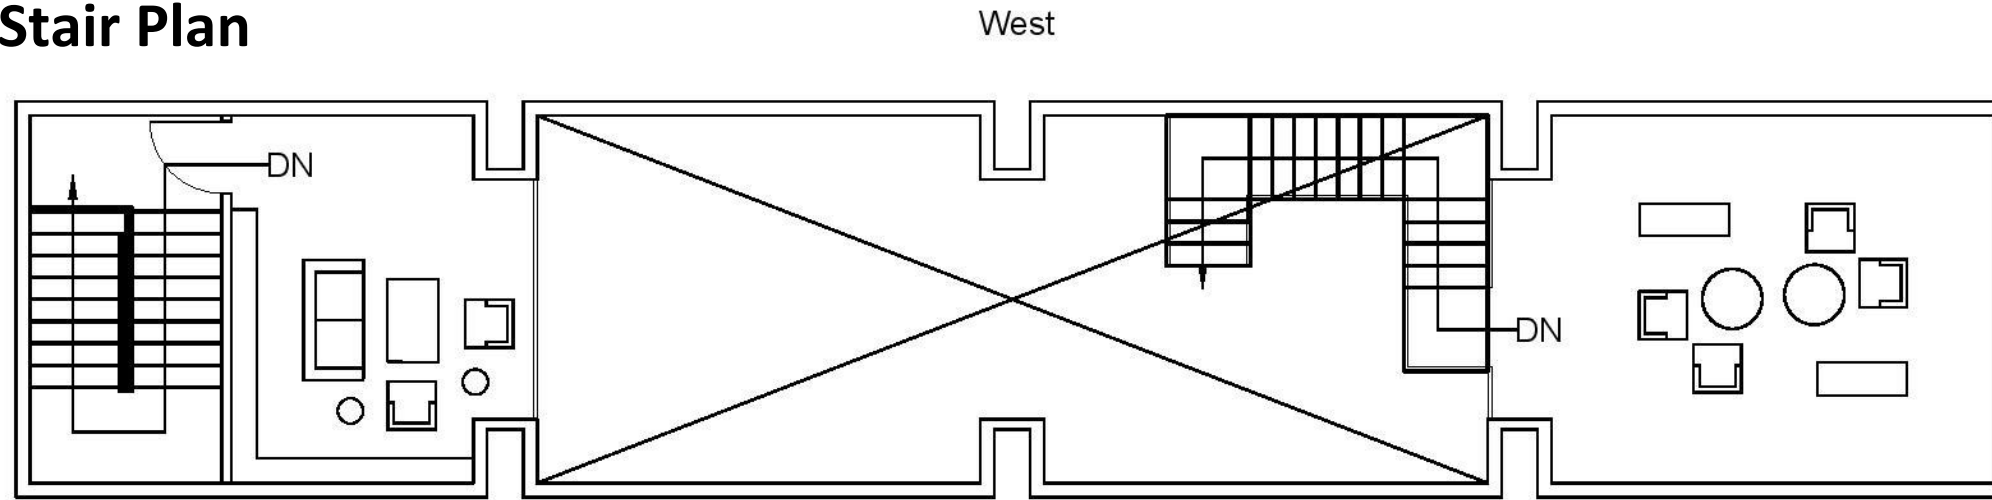

Second Floor Plan

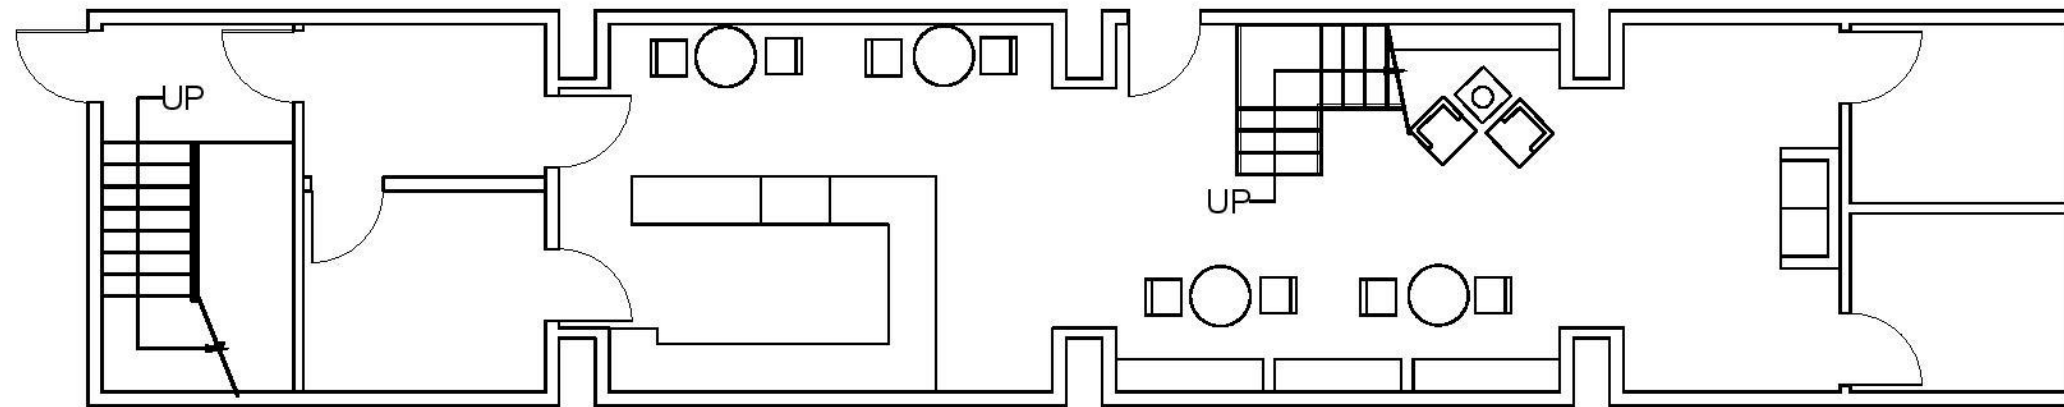


First Floor Plan

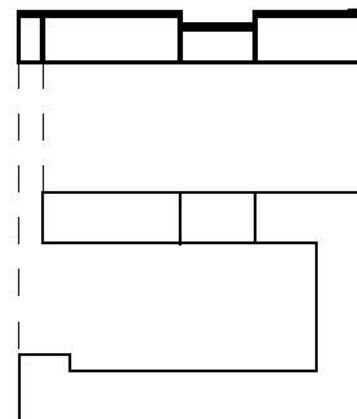

# Assignment 7B – Stair Elevation

West

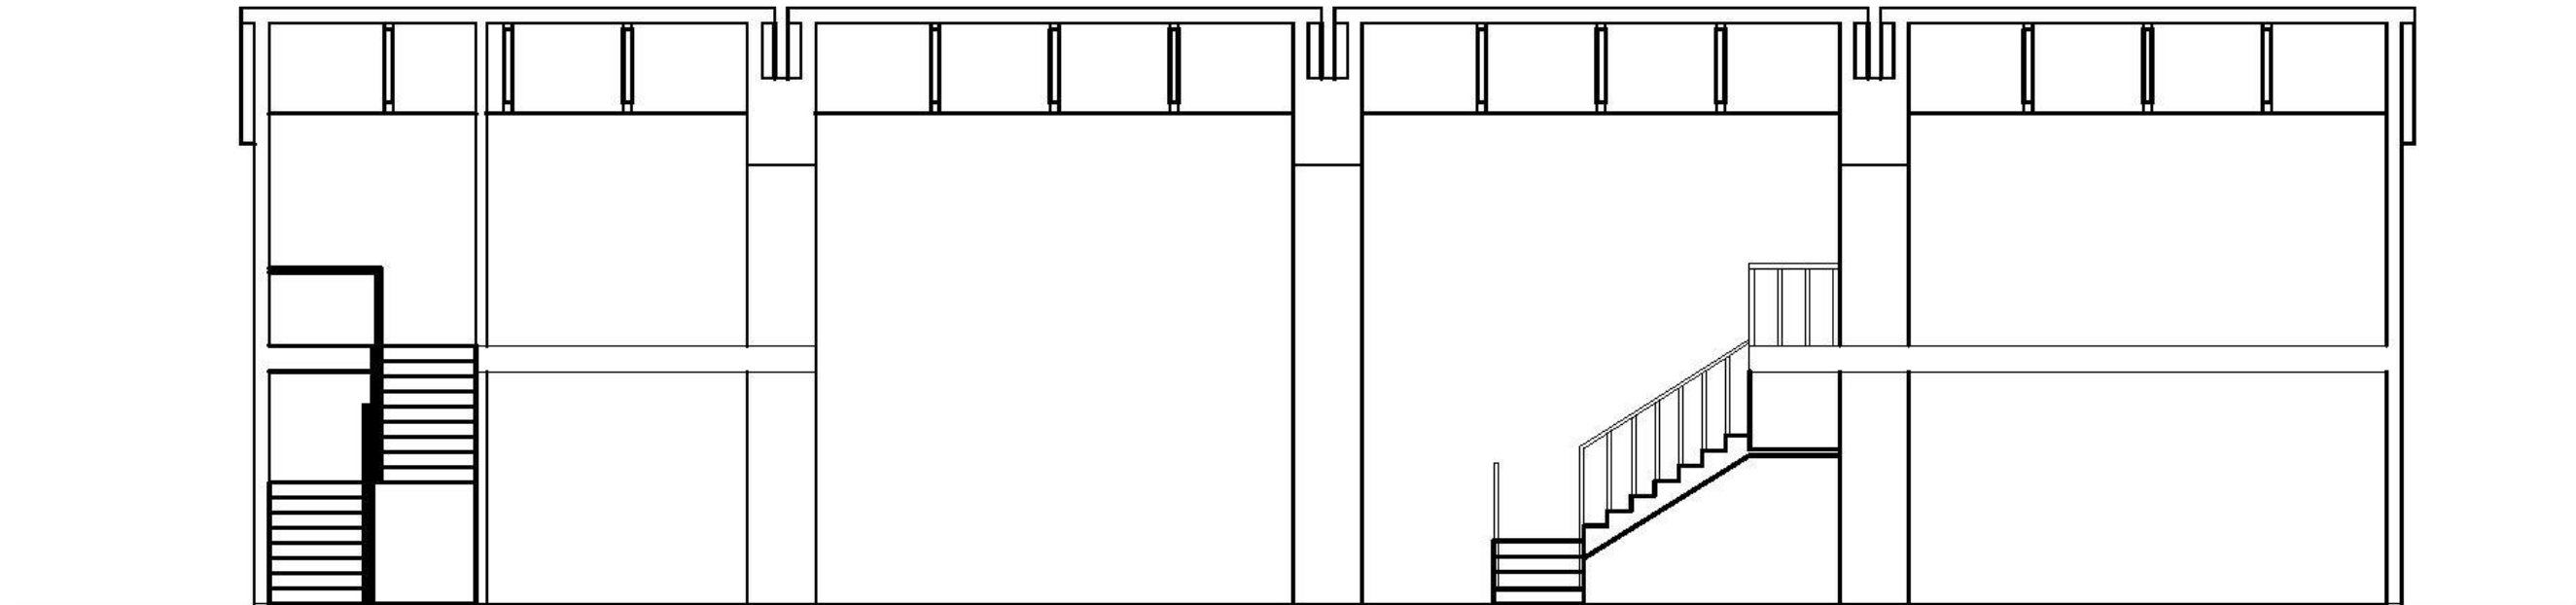

East or West Section

Amanda Comley IDSN 2102 F20