



Version 1

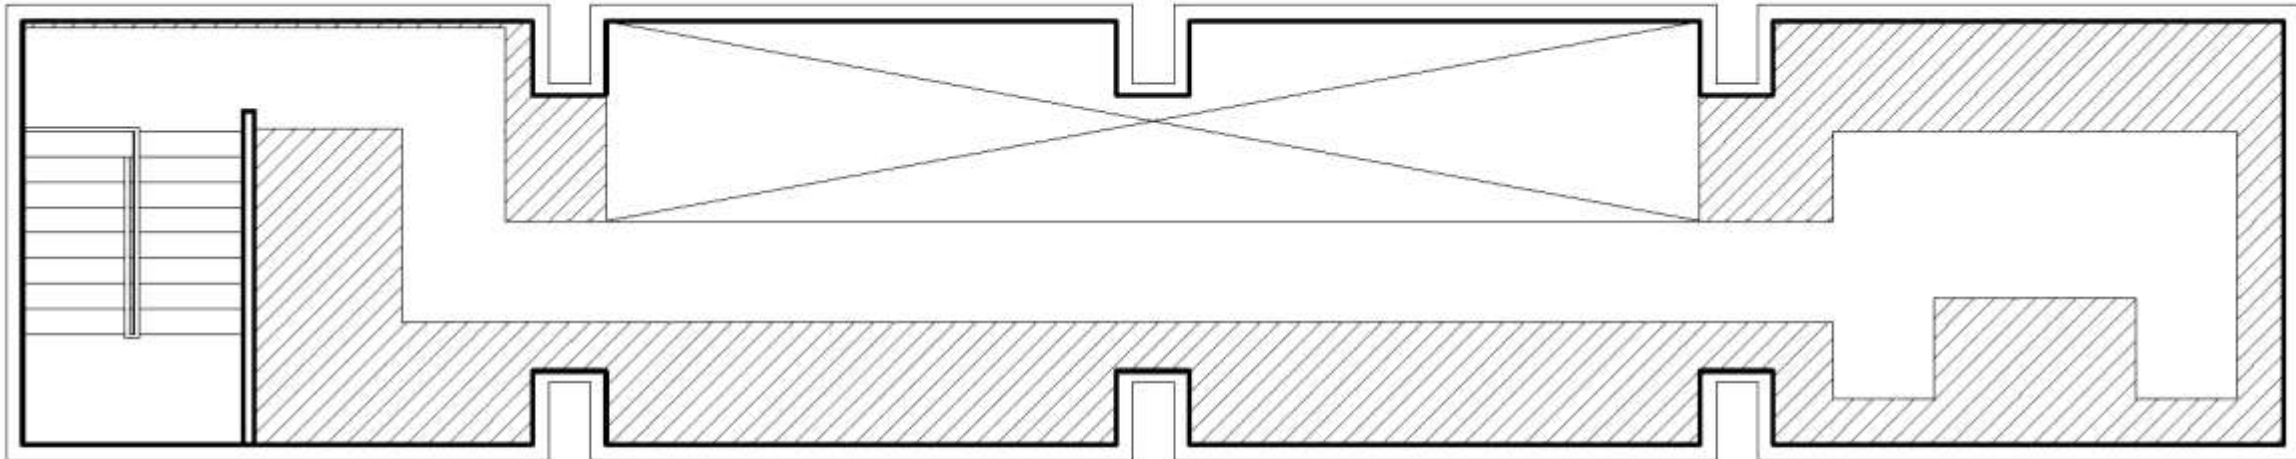

Second Floor Plan

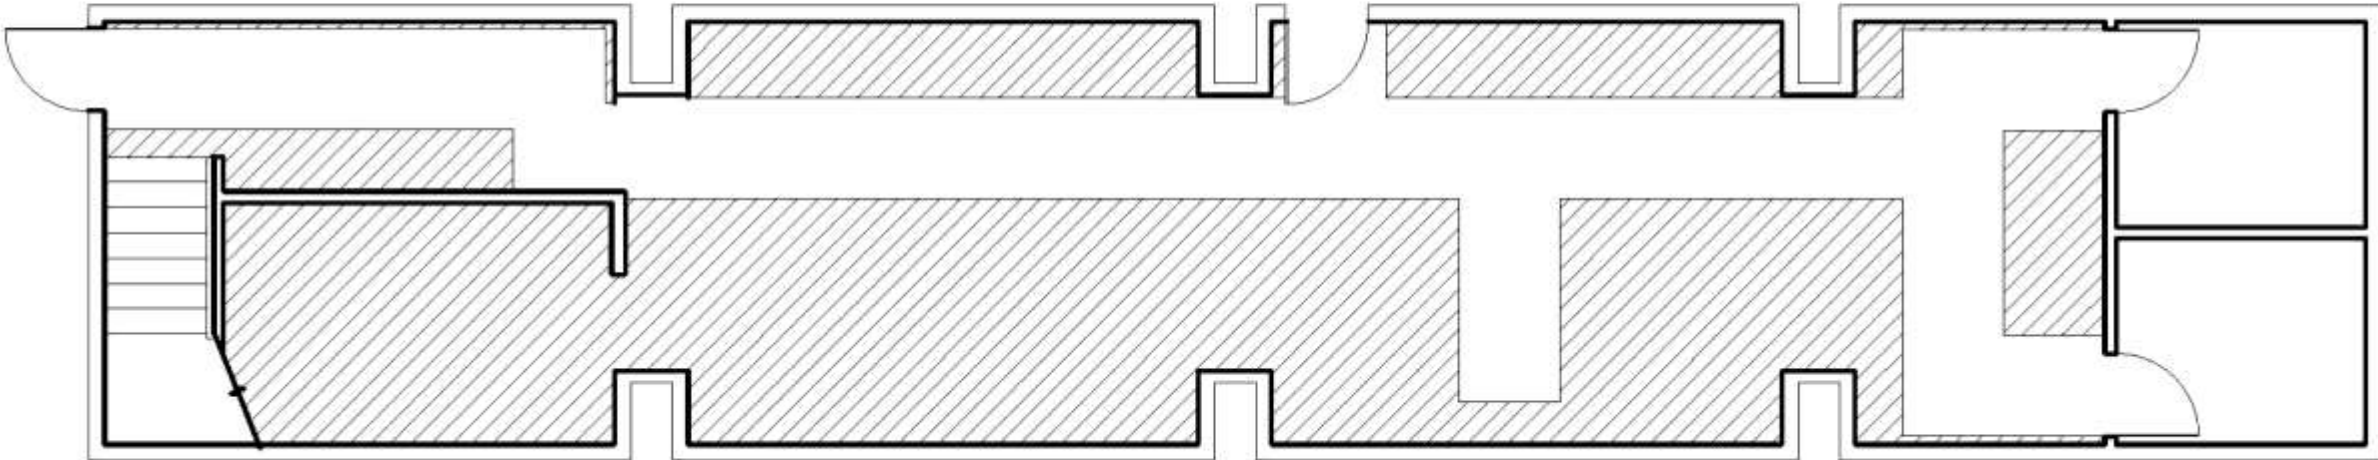


First Floor Plan


**Natalya Hall**

IDSN 2102 F20

Version 2

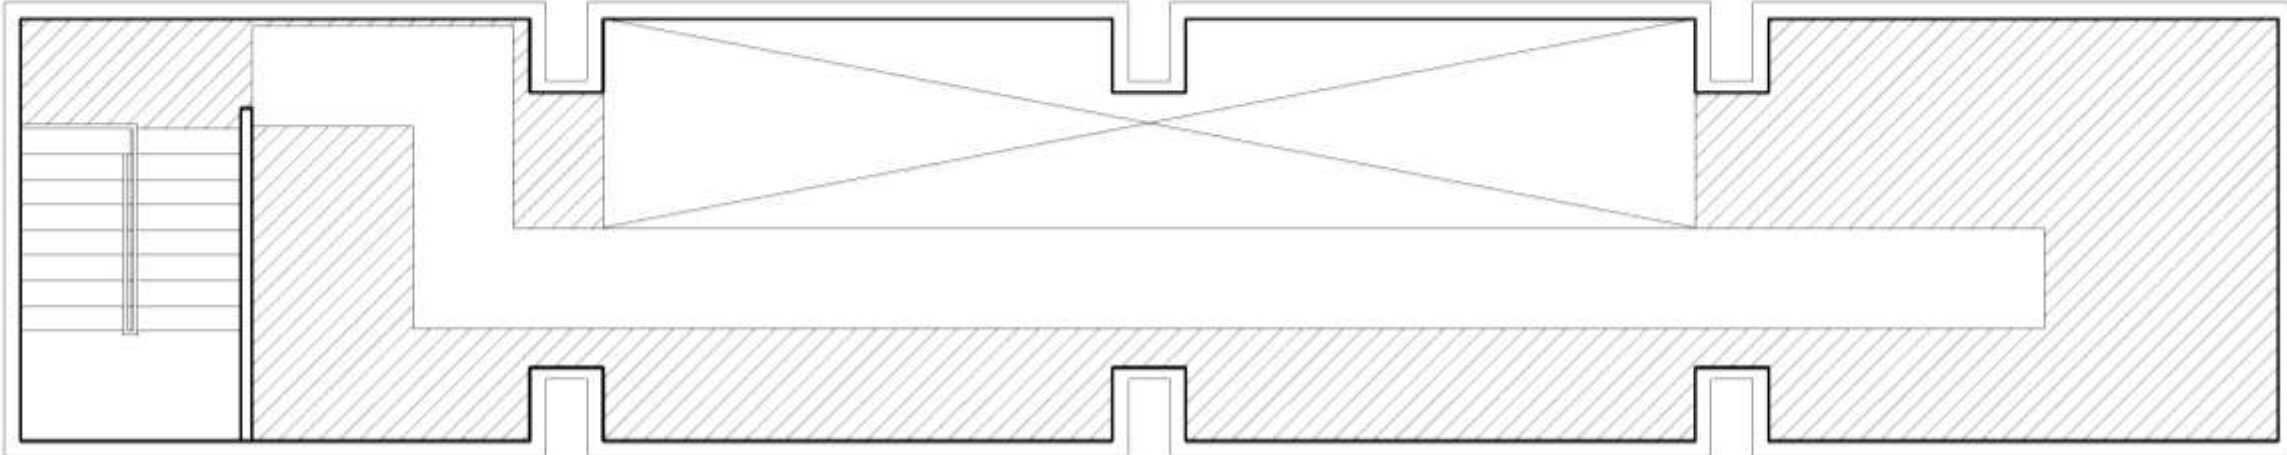

Second Floor Plan

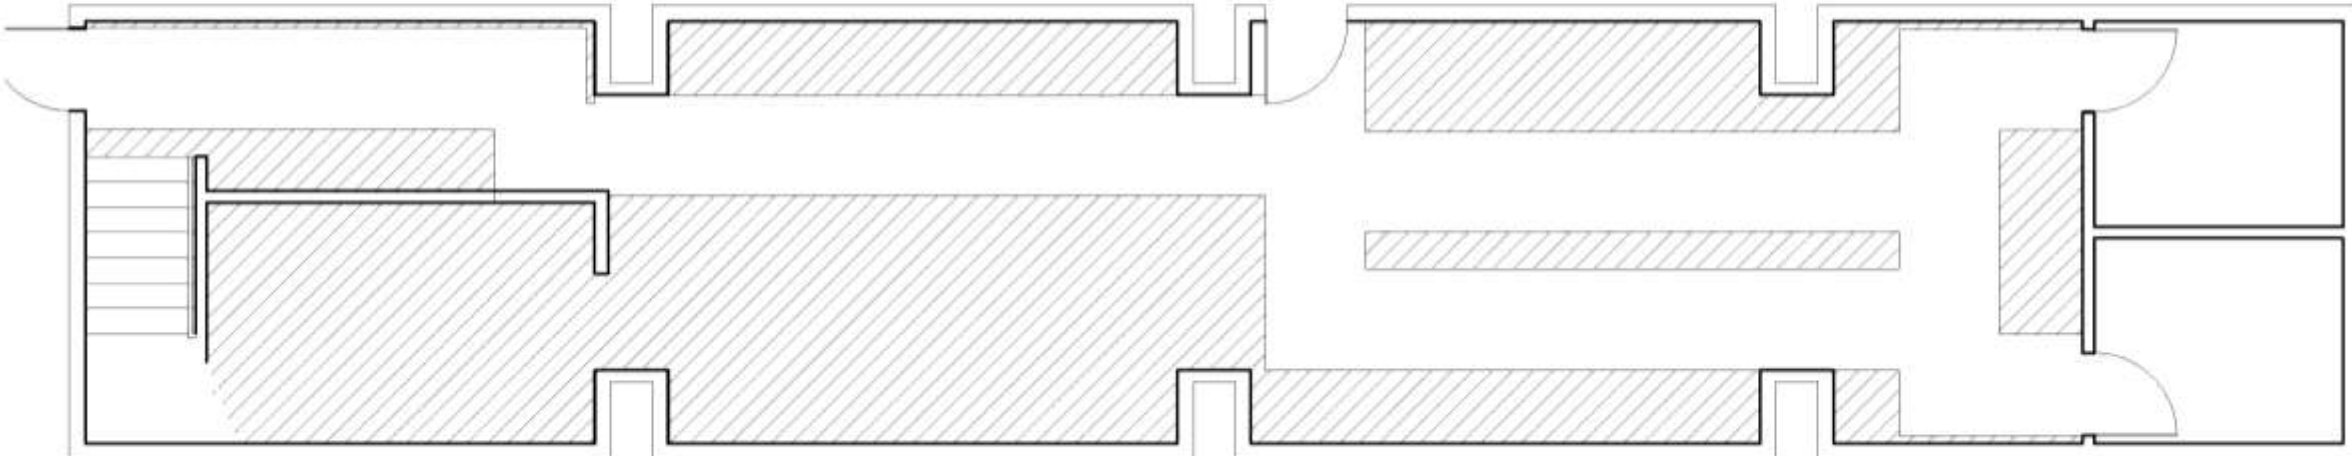

First Floor Plan


# Natalya Hall

IDSN 2102 F20


Assignment 5- Service Counter

Assignment 6- Furniture Plan A

Assignment 7- Stair Plan

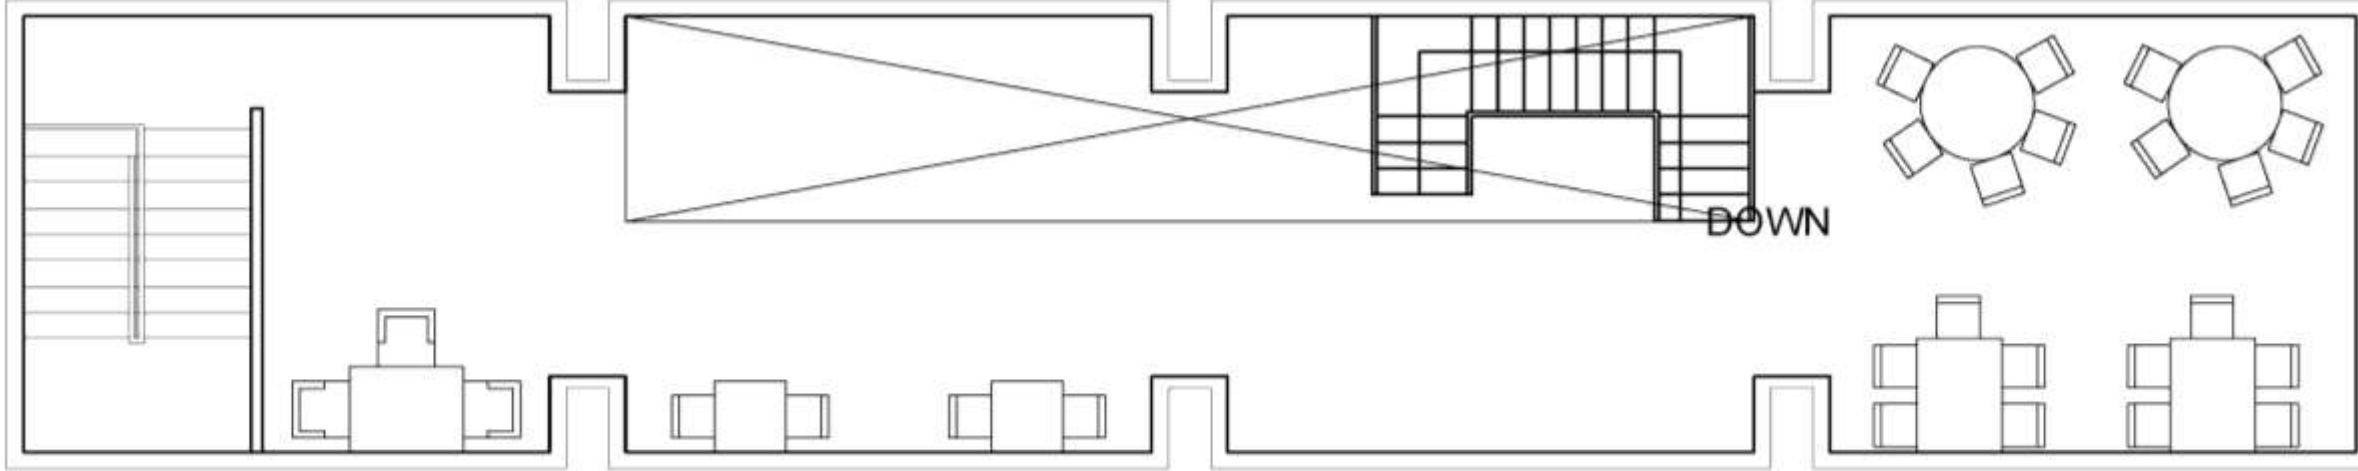


Second Floor Plan

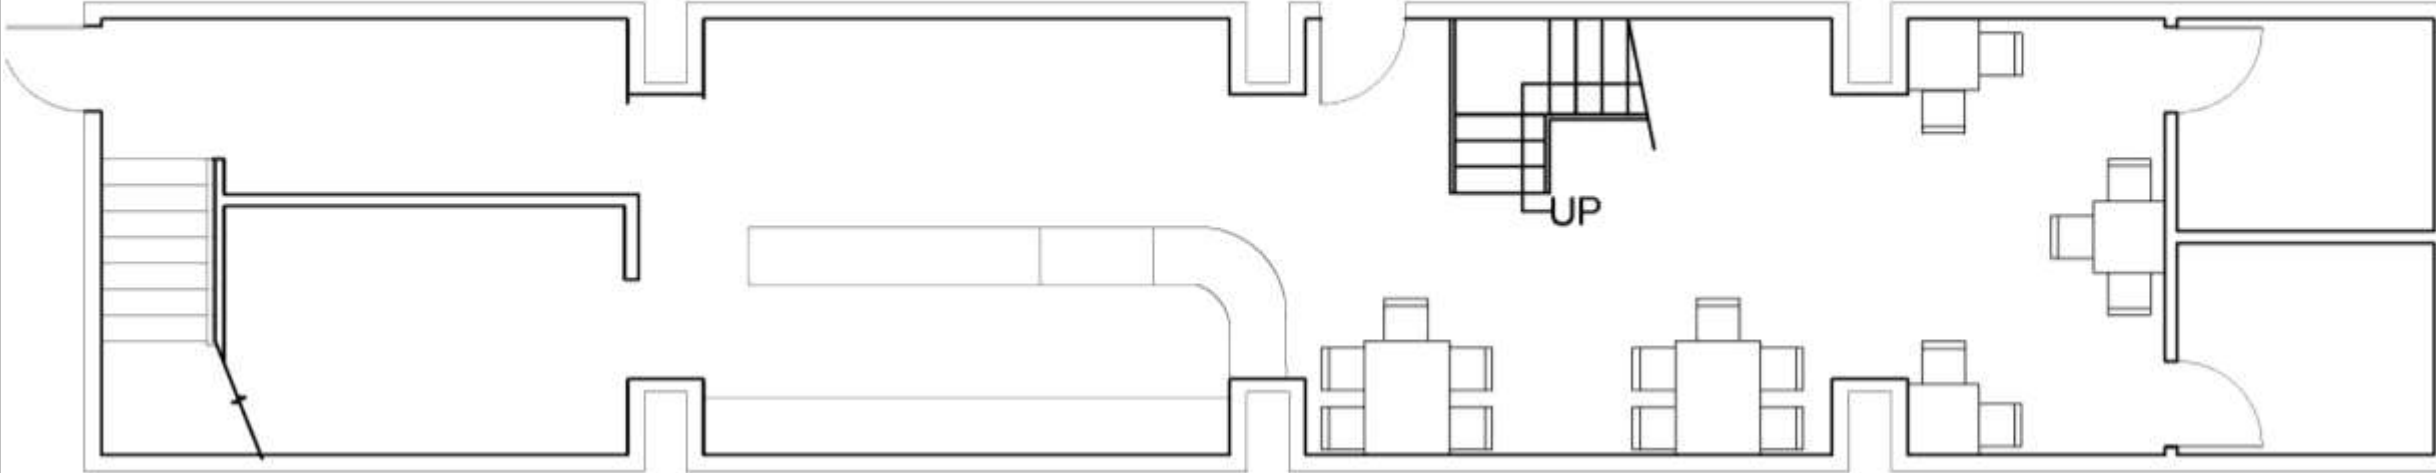


# Natalya Hall

IDSN 2102 F20

Assignment 5- Service Counter  
Assignment 6- Floor Plan B  
Assignment 7- Stair Plan

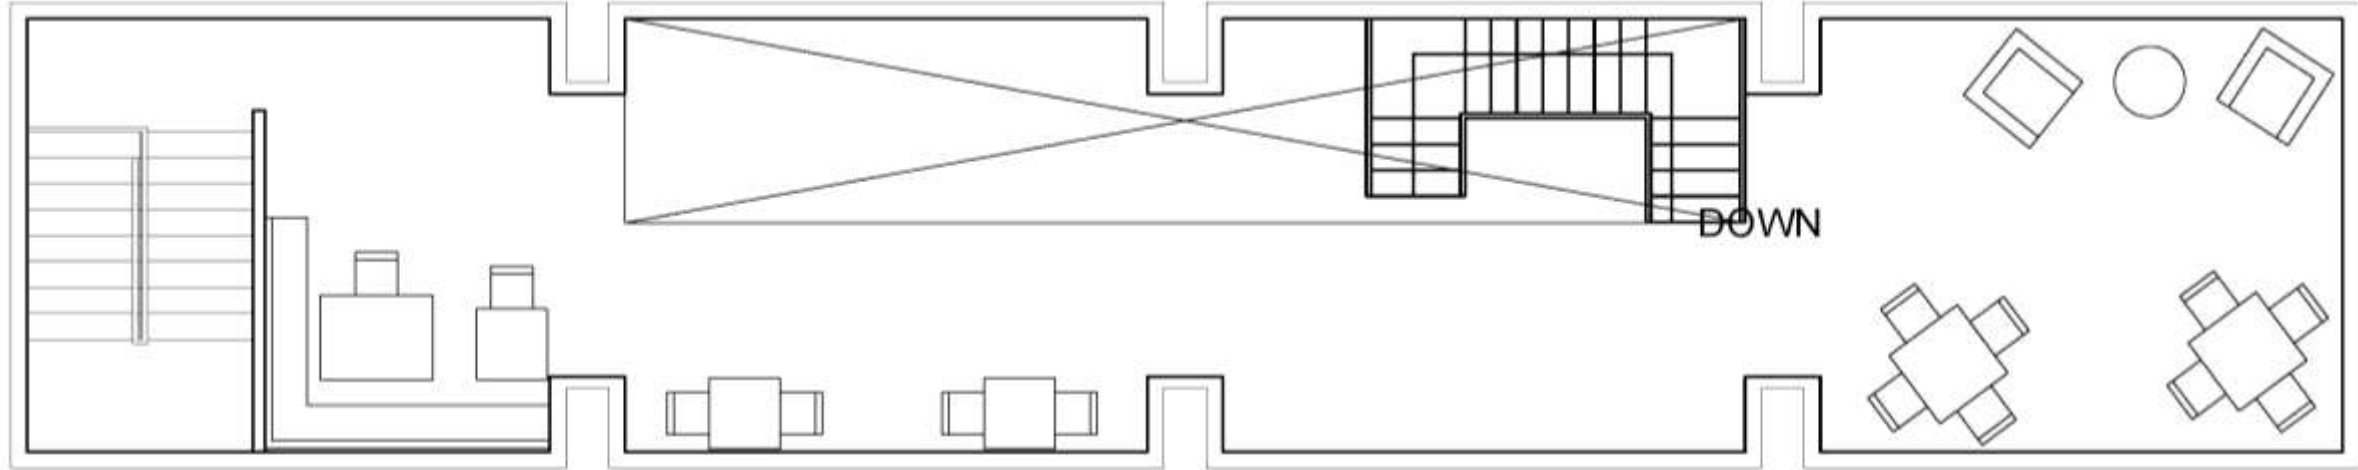

Second Floor Plan

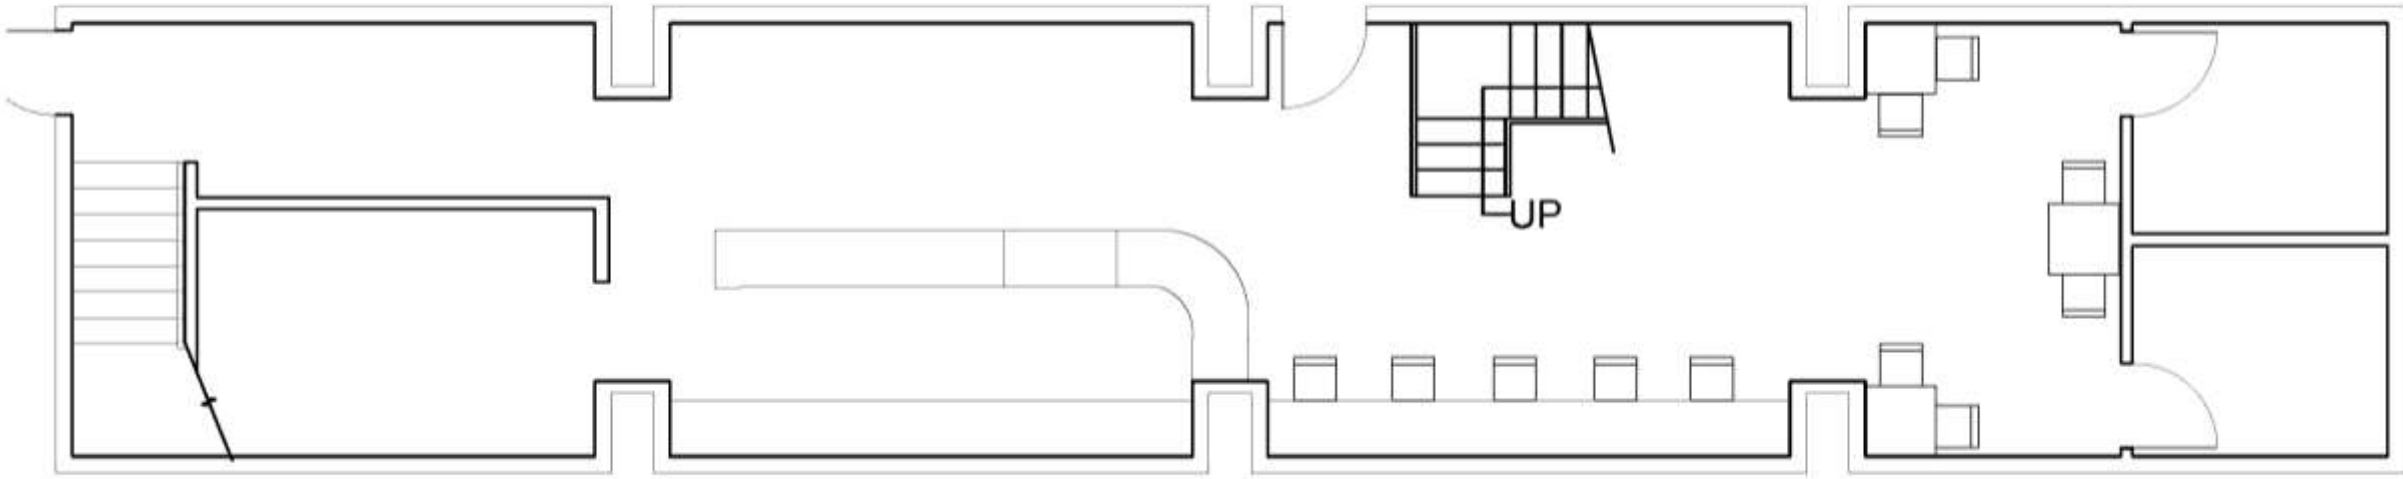


First Floor Plan

**Natalya Hall**  
IDSN 2102 F20


Assignment 5- Service Counter

Assignment 6 – Floor Plan C

Assignment 7- Stair Plan

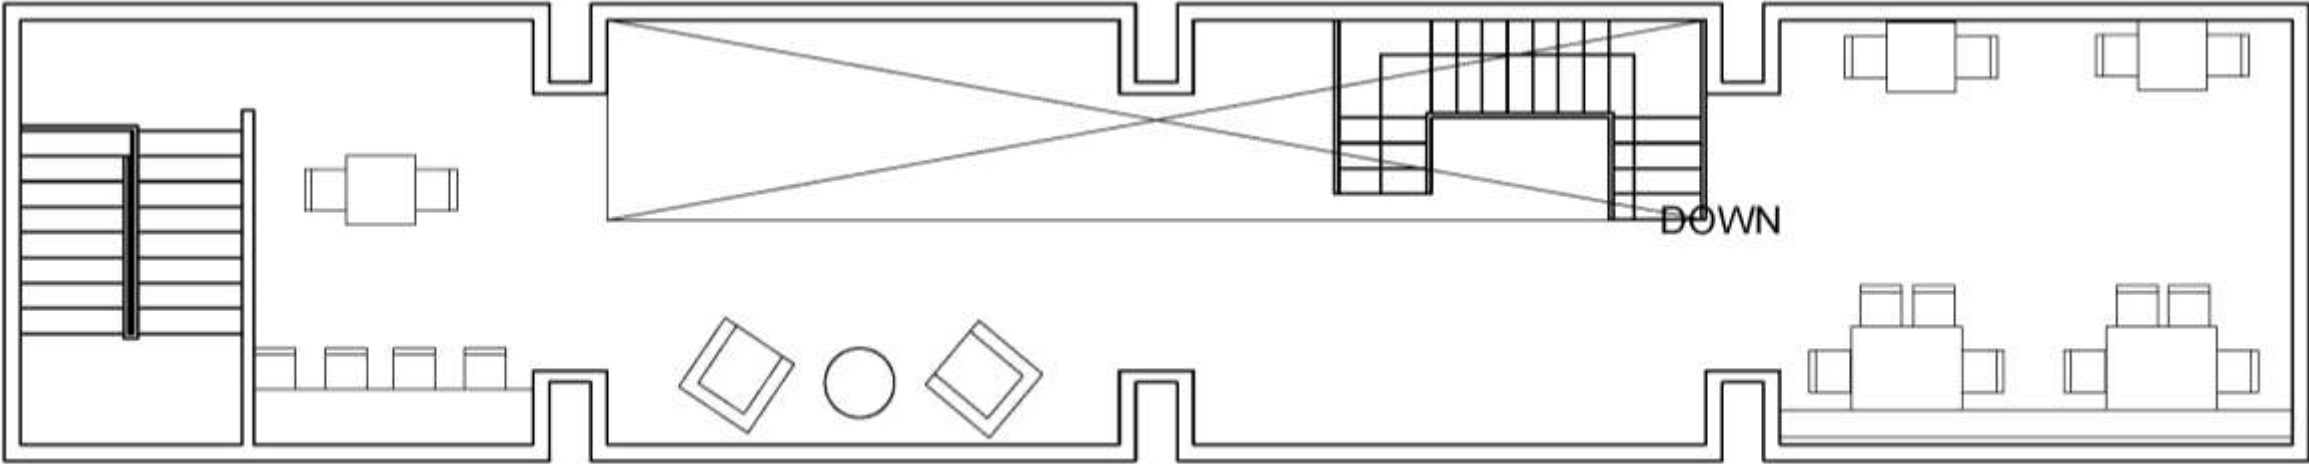


Second Floor Plan

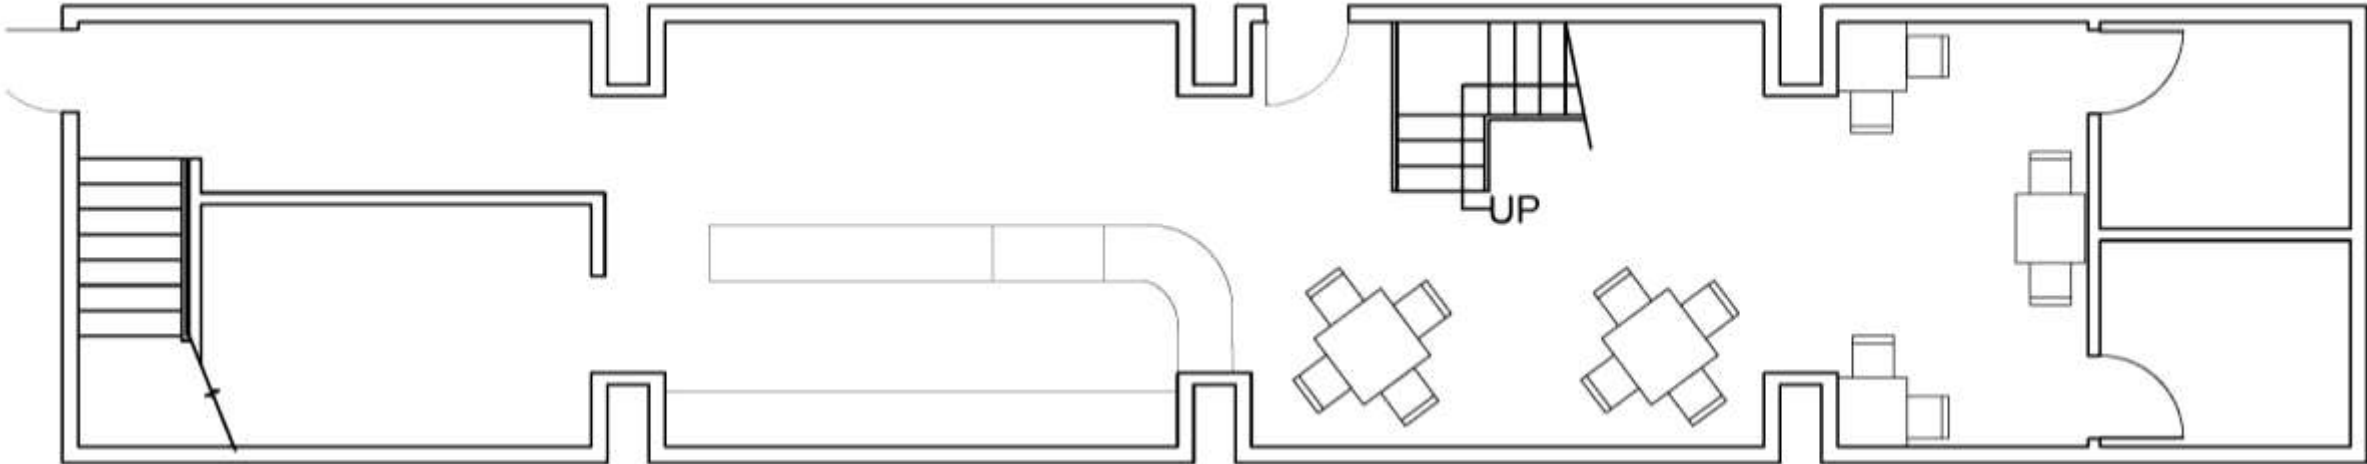

# Natalya Hall

IDSN 2102 F20

Assignment 7 – Stair Elevation

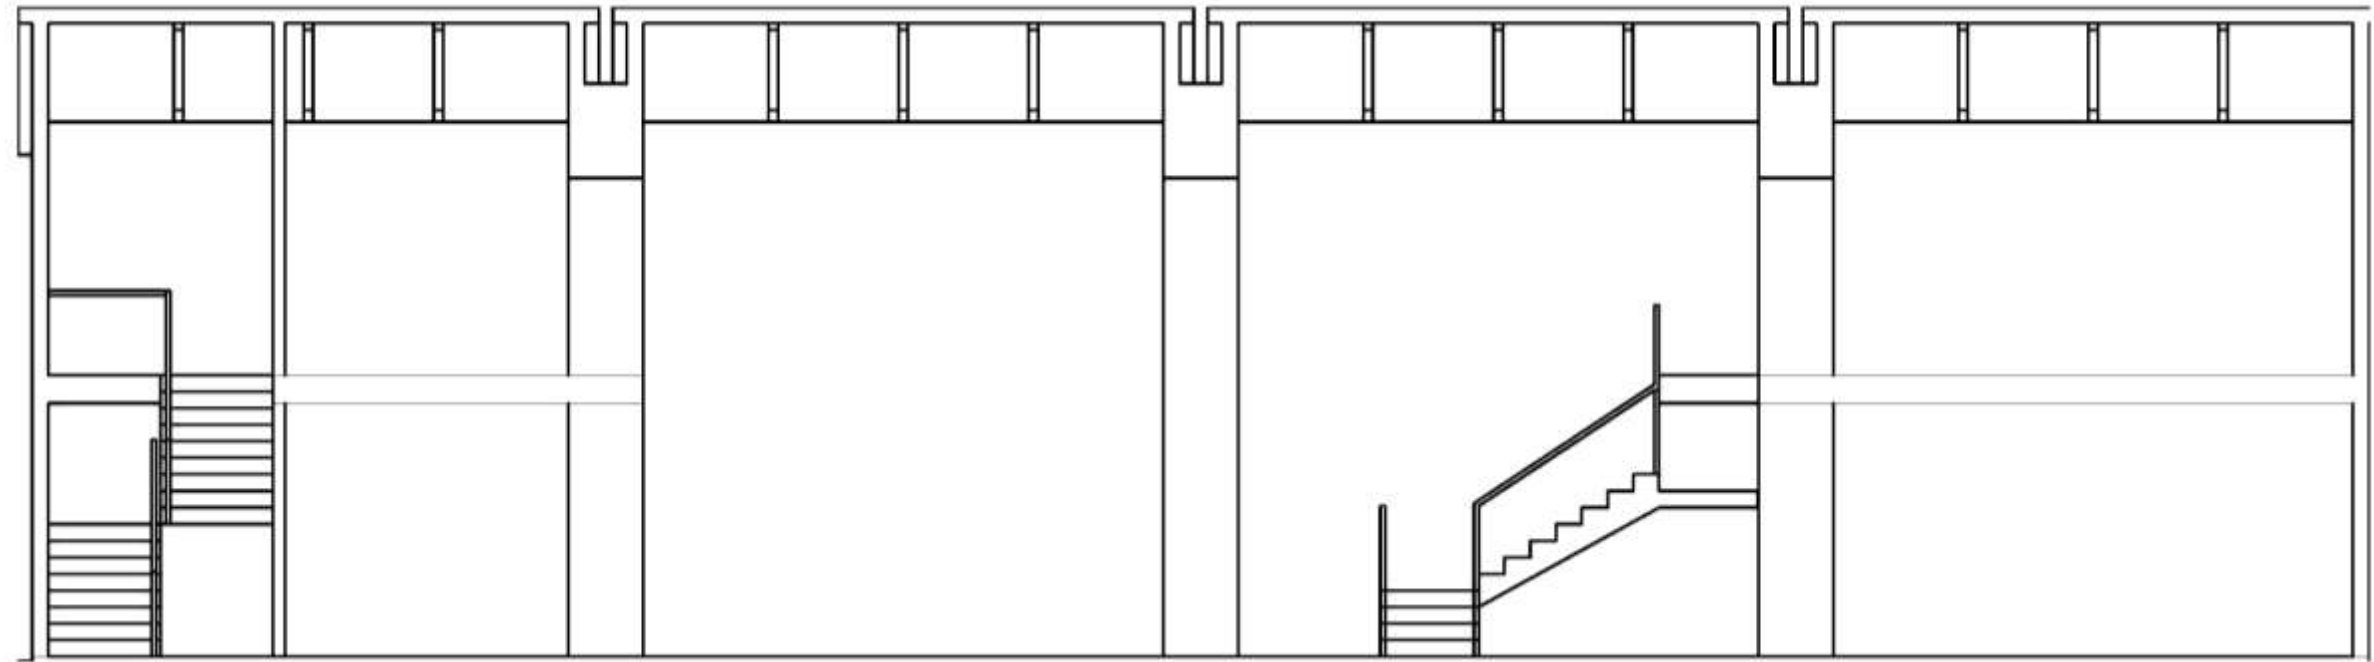

**Natalya Hall**

IDSN 2102 F20