



Assignment 4 circulation plan

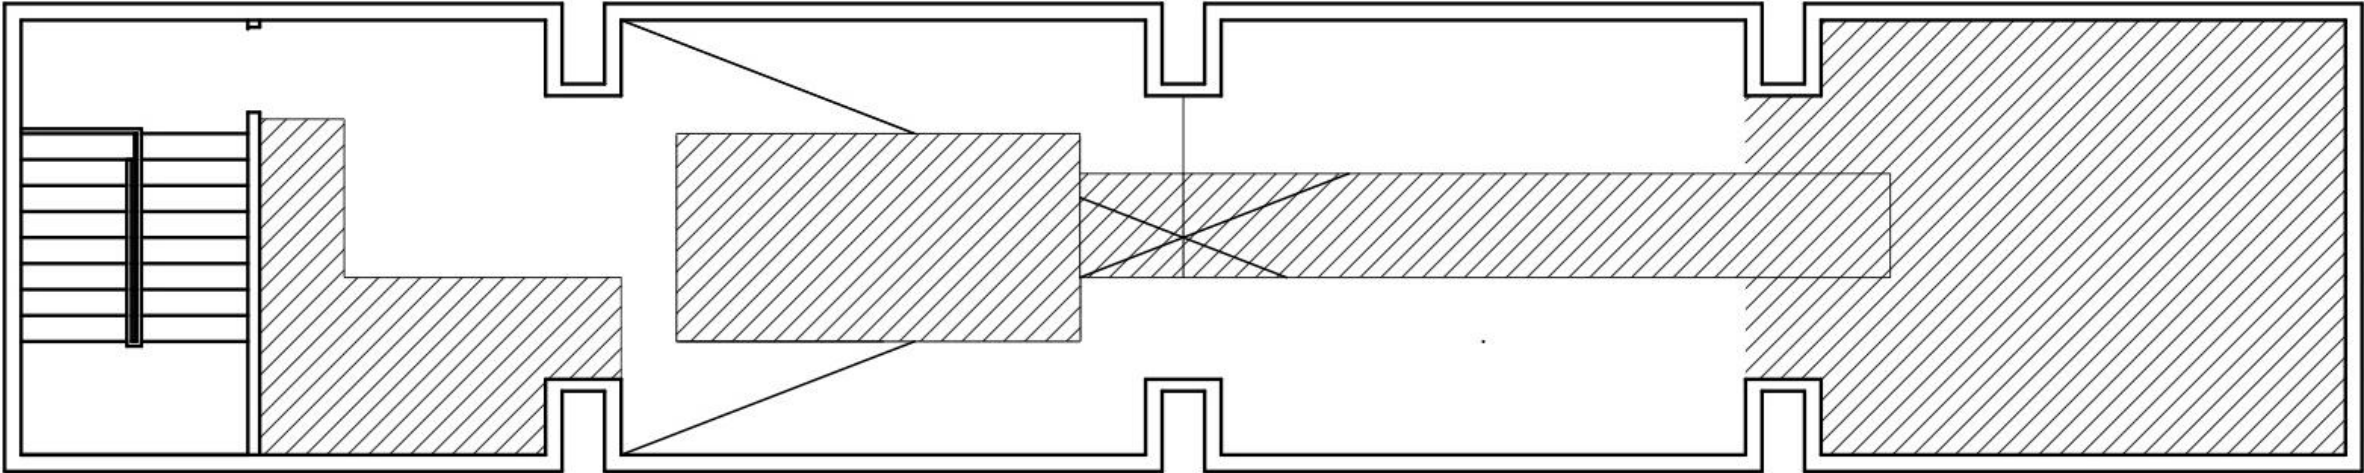


Second Floor Plan

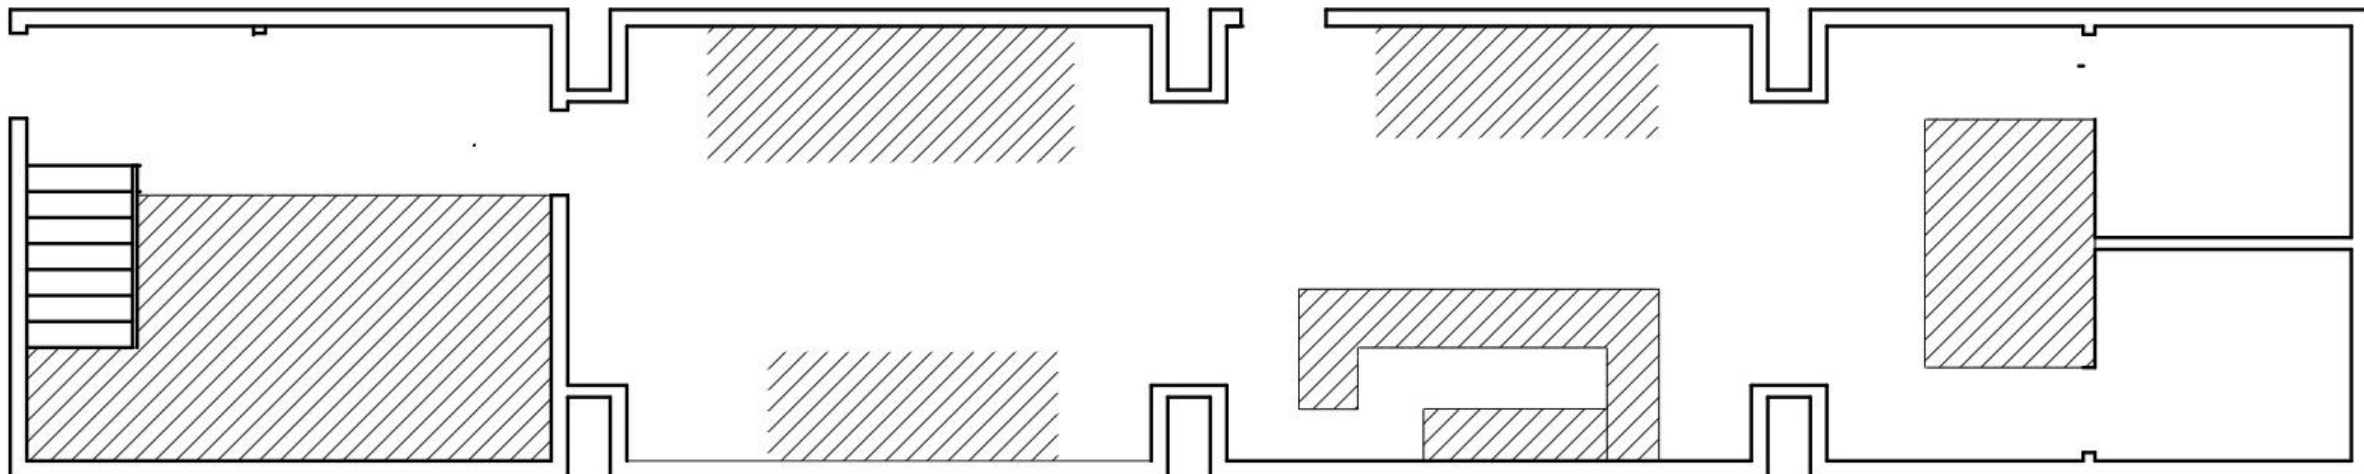


First Floor Plan

Kaley Pascasio IDSN 2102 F20

Assignment 4 circulation plan

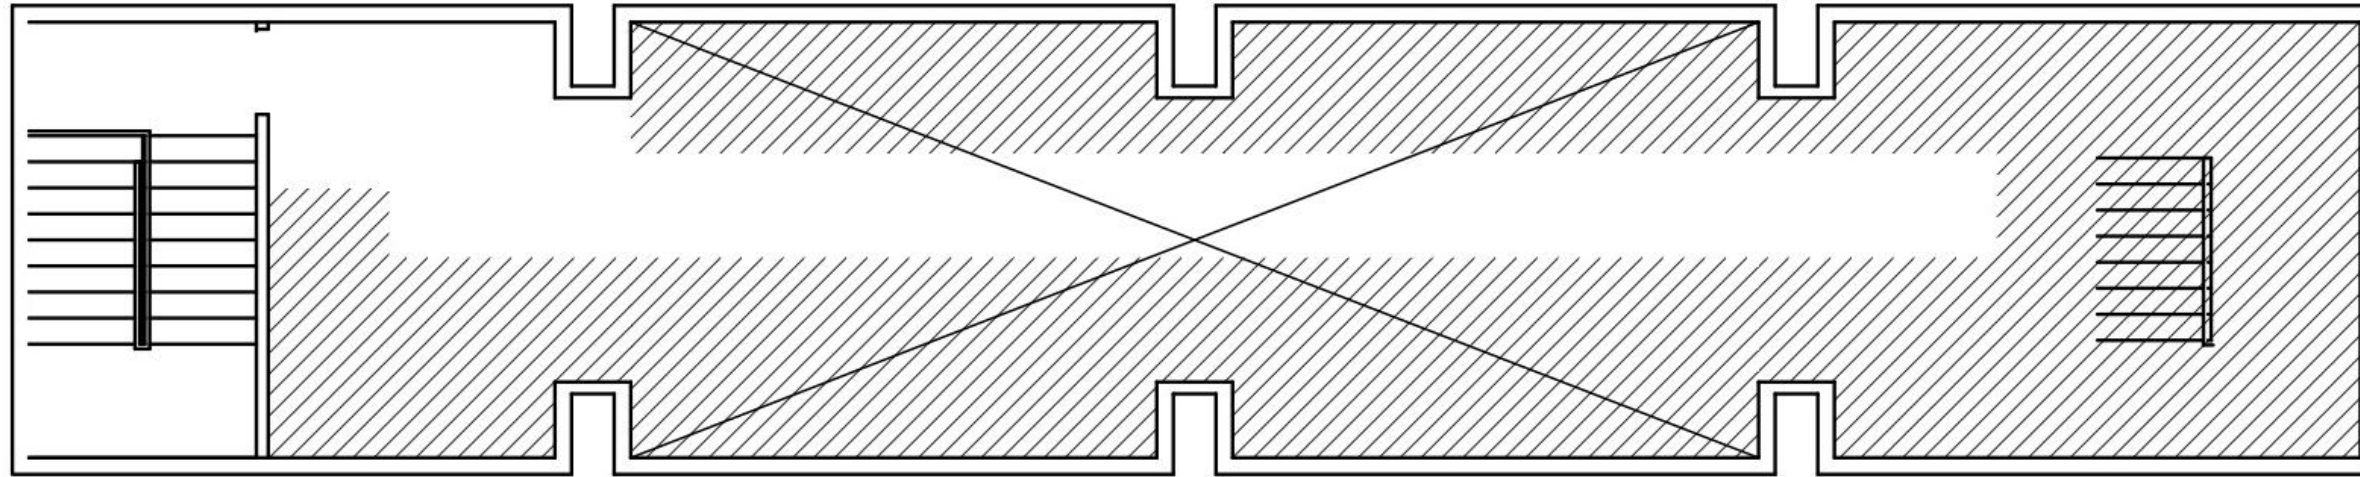


Second Floor Plan

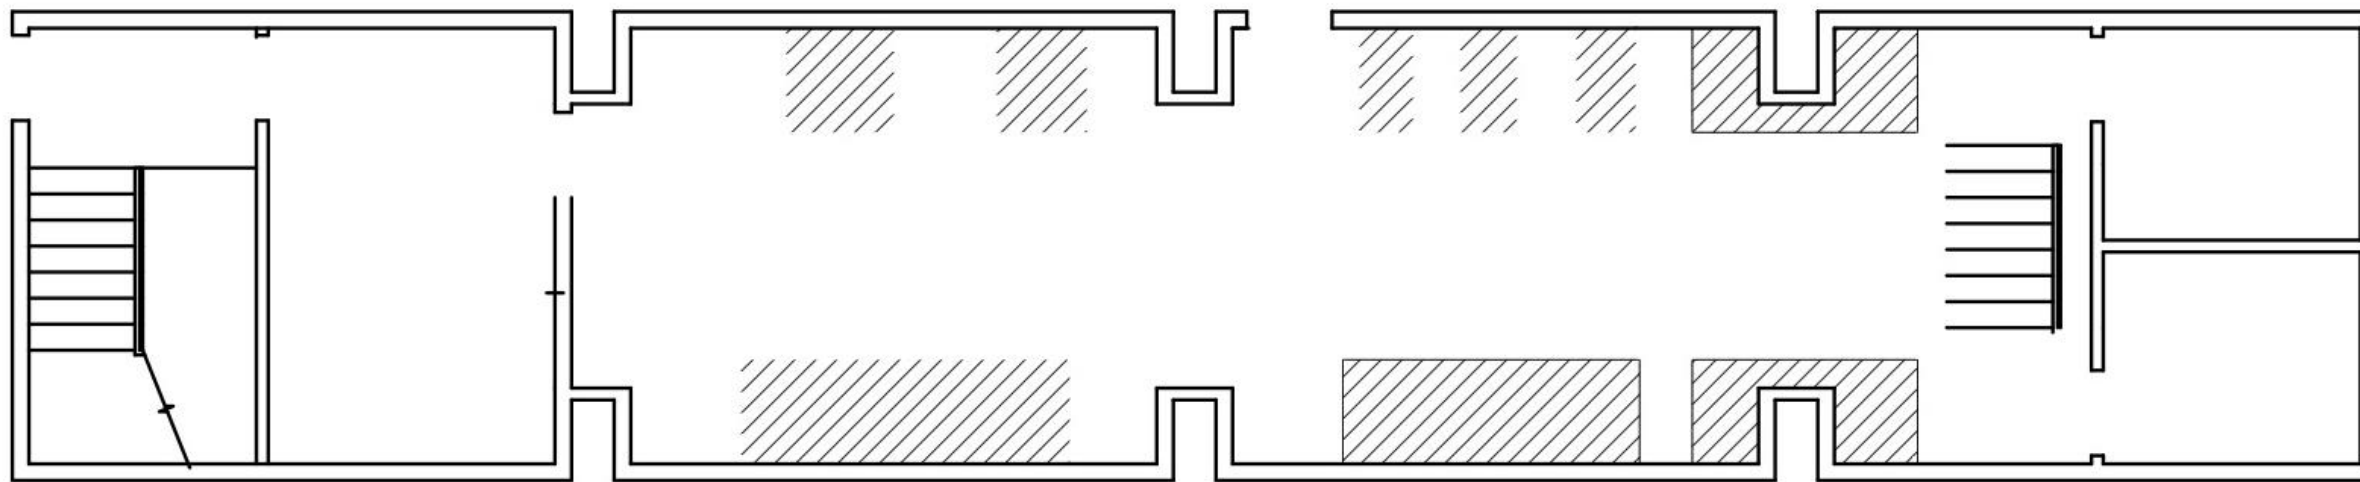


First Floor Plan

Assignment 5 counter tops

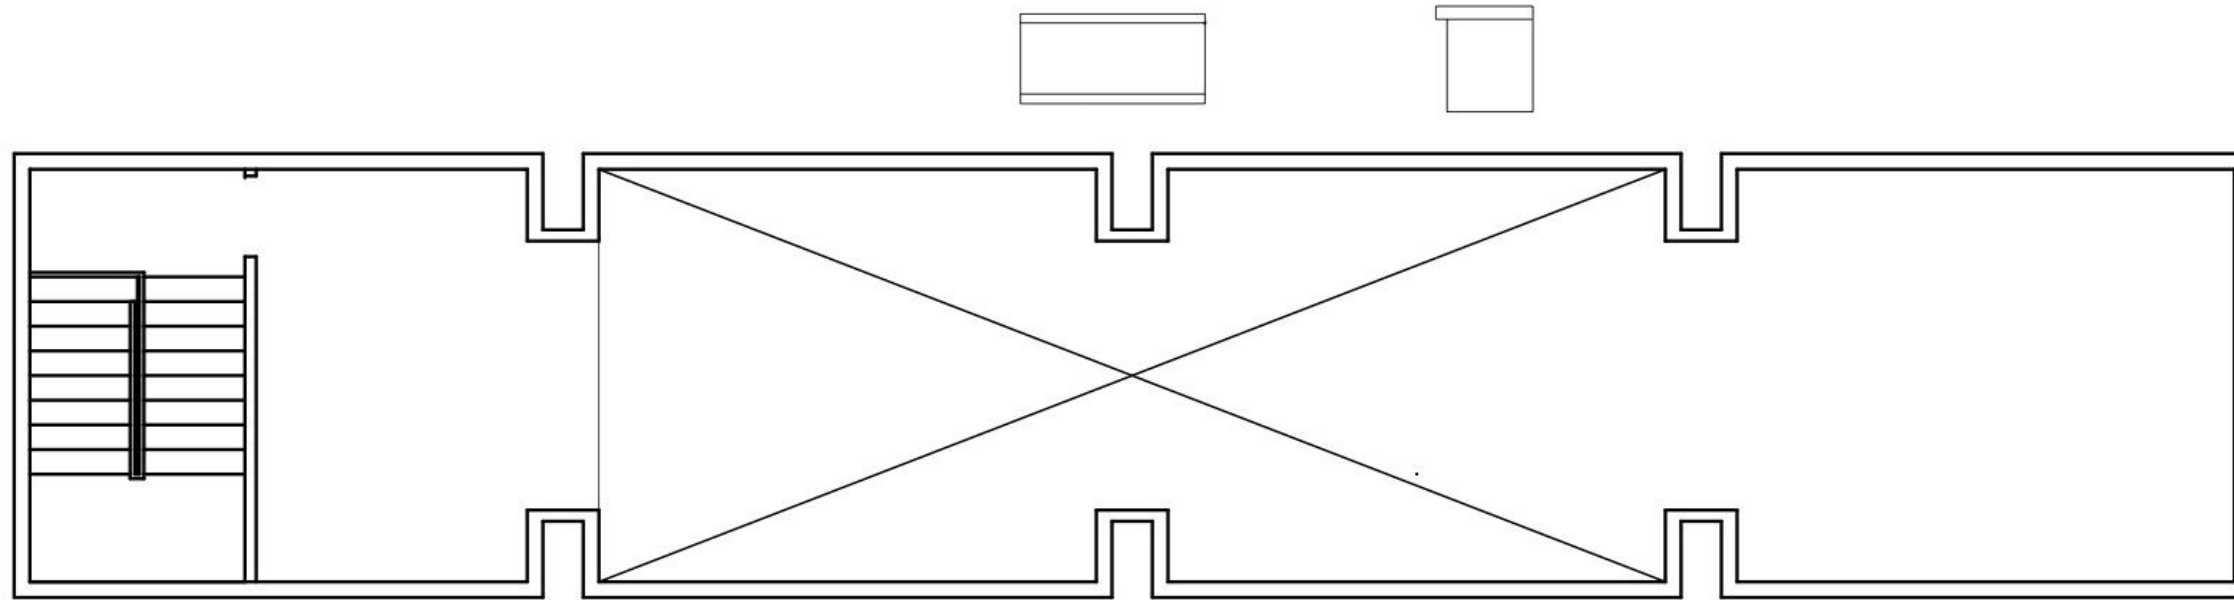


Second Floor Plan

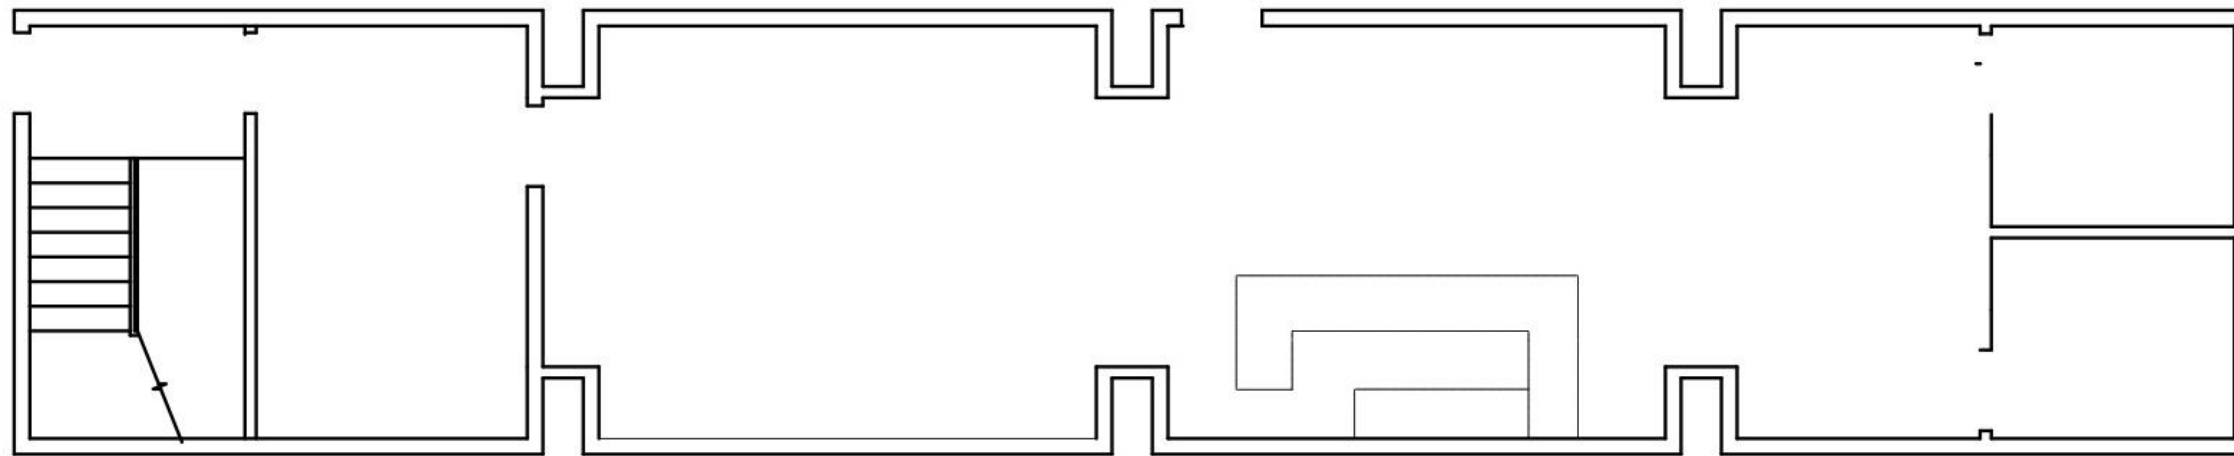


First Floor Plan

Assignment 6 furniture

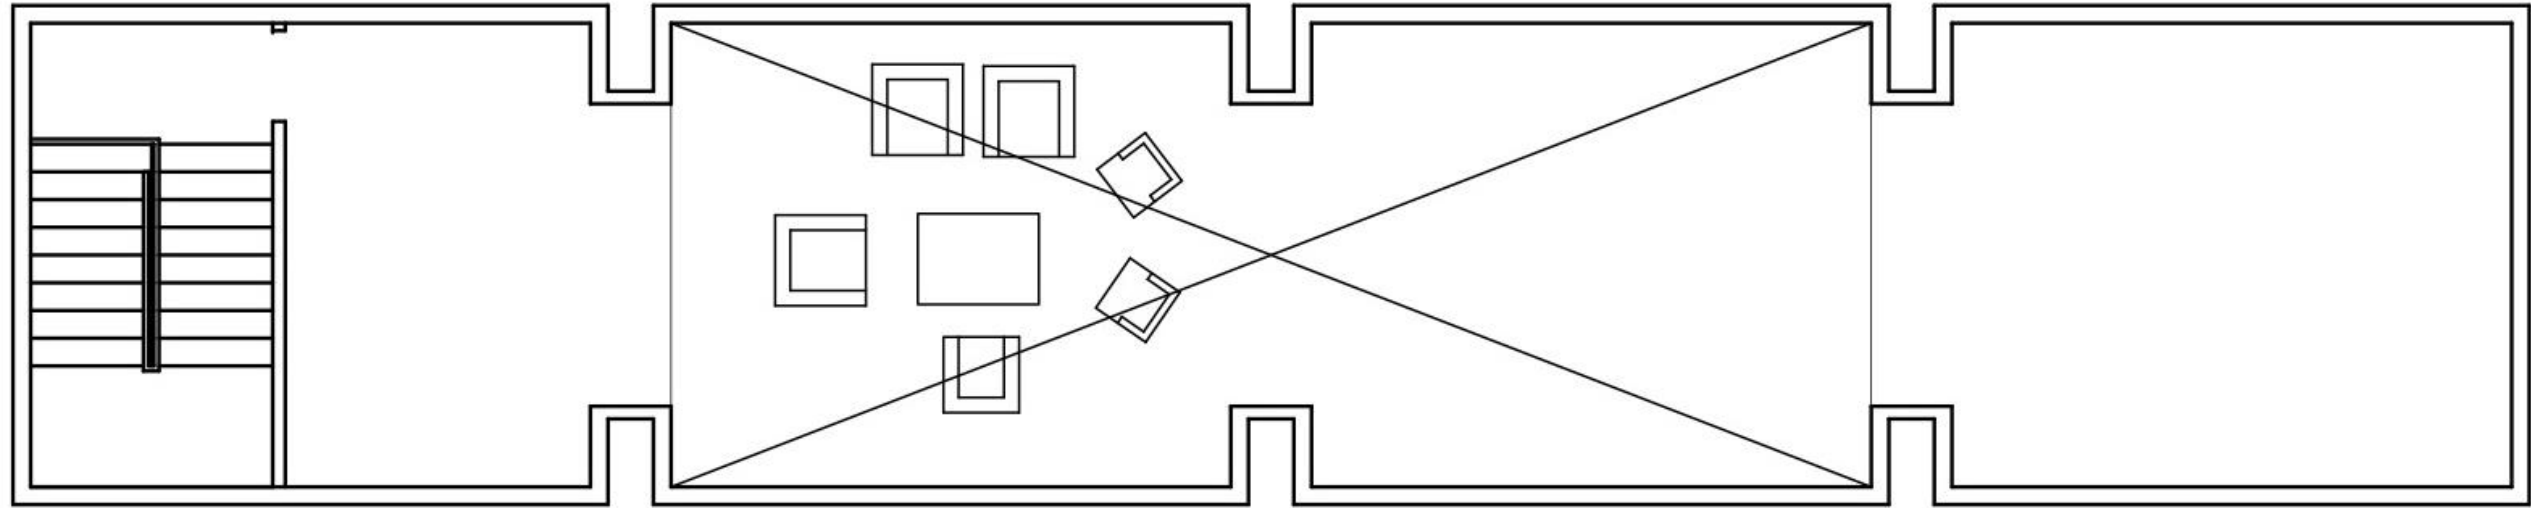


Second Floor Plan

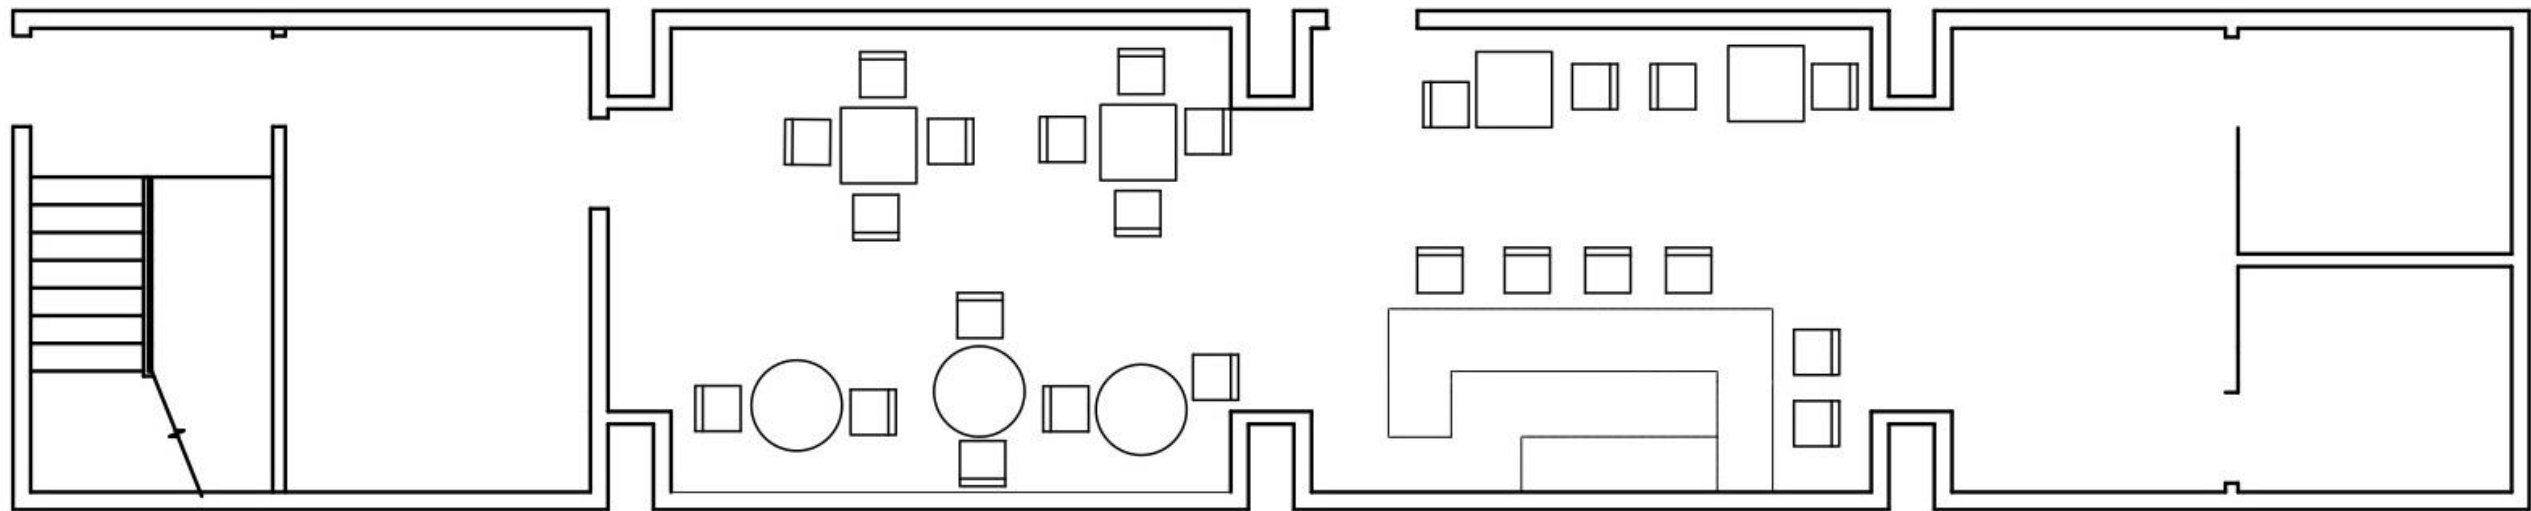


First Floor Plan

Assignment 6 furniture

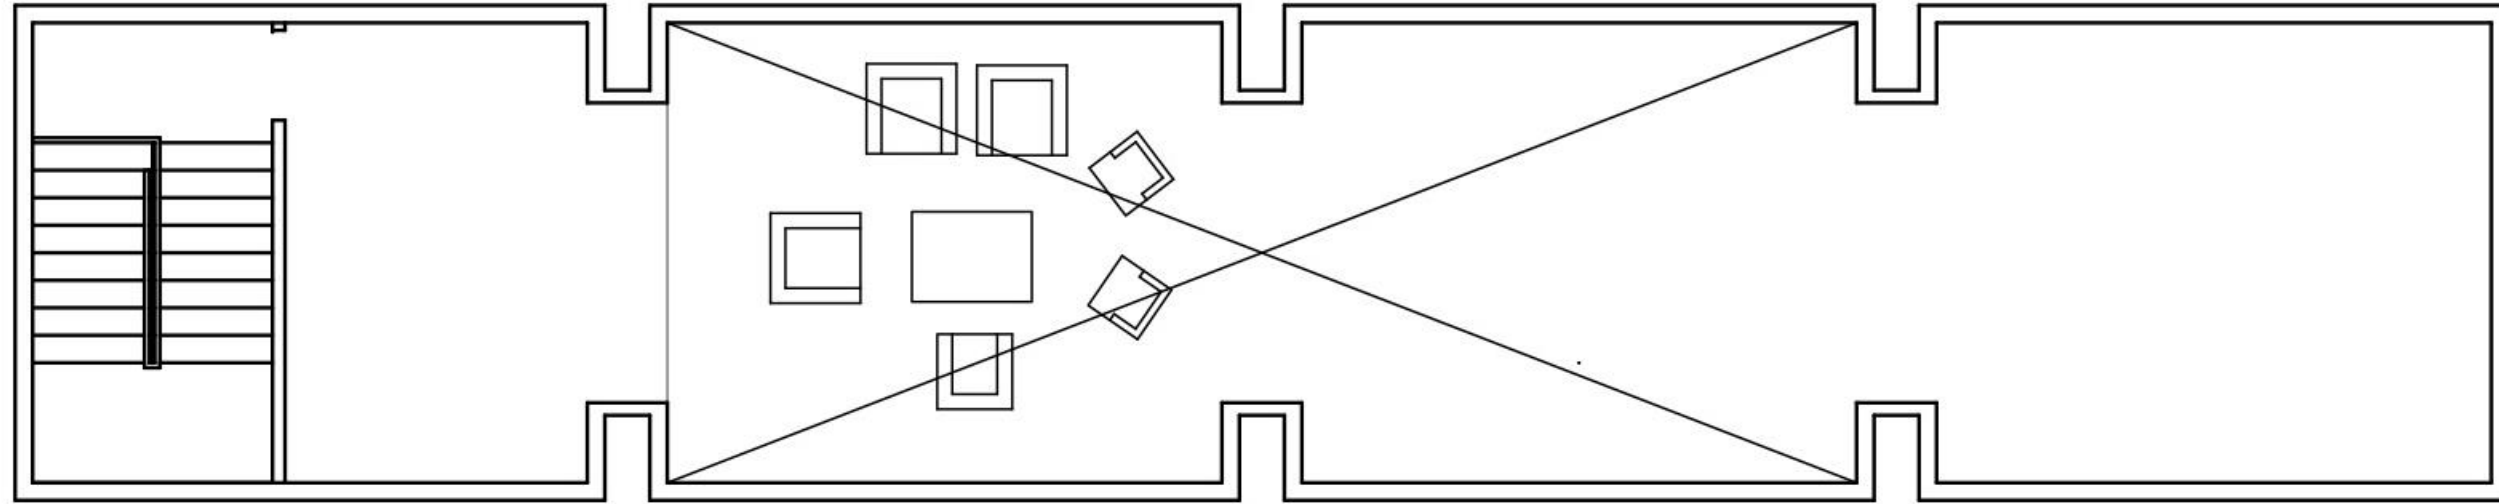


Second Floor Plan

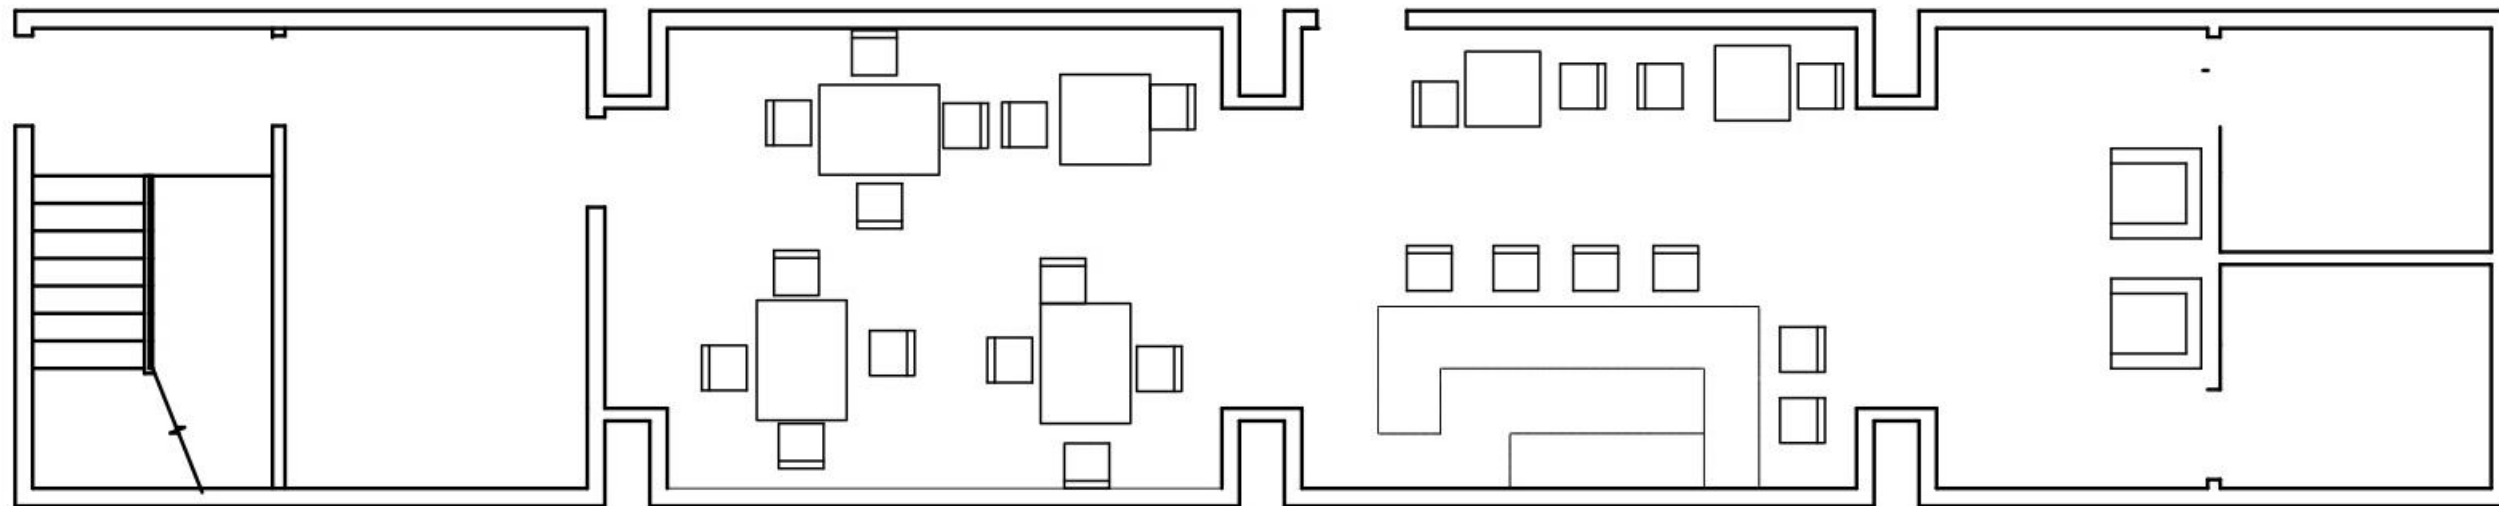


First Floor Plan

Assignment 6 furniture

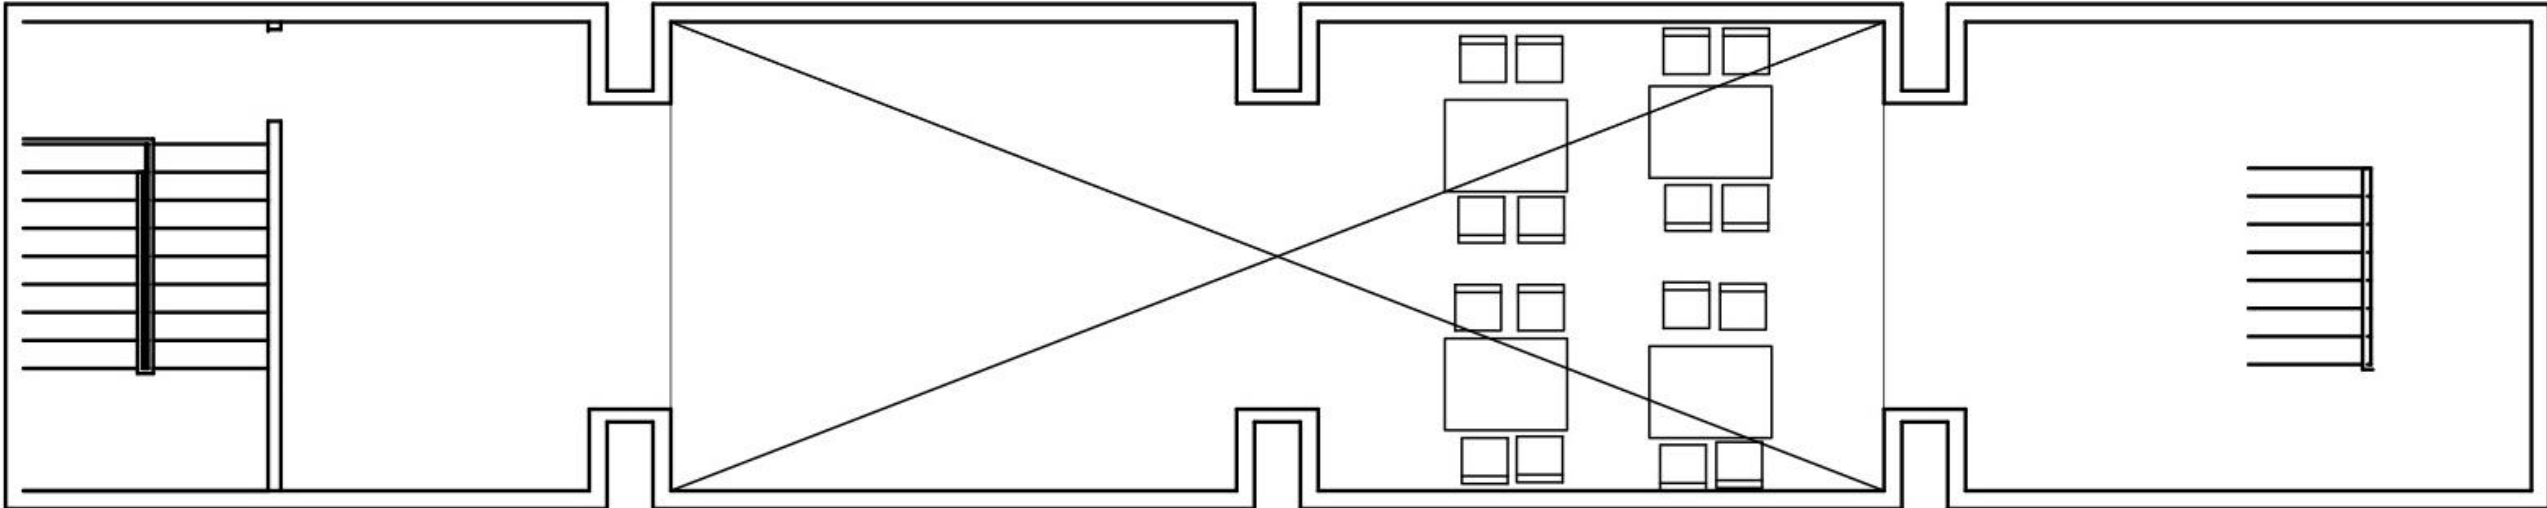


Second Floor Plan

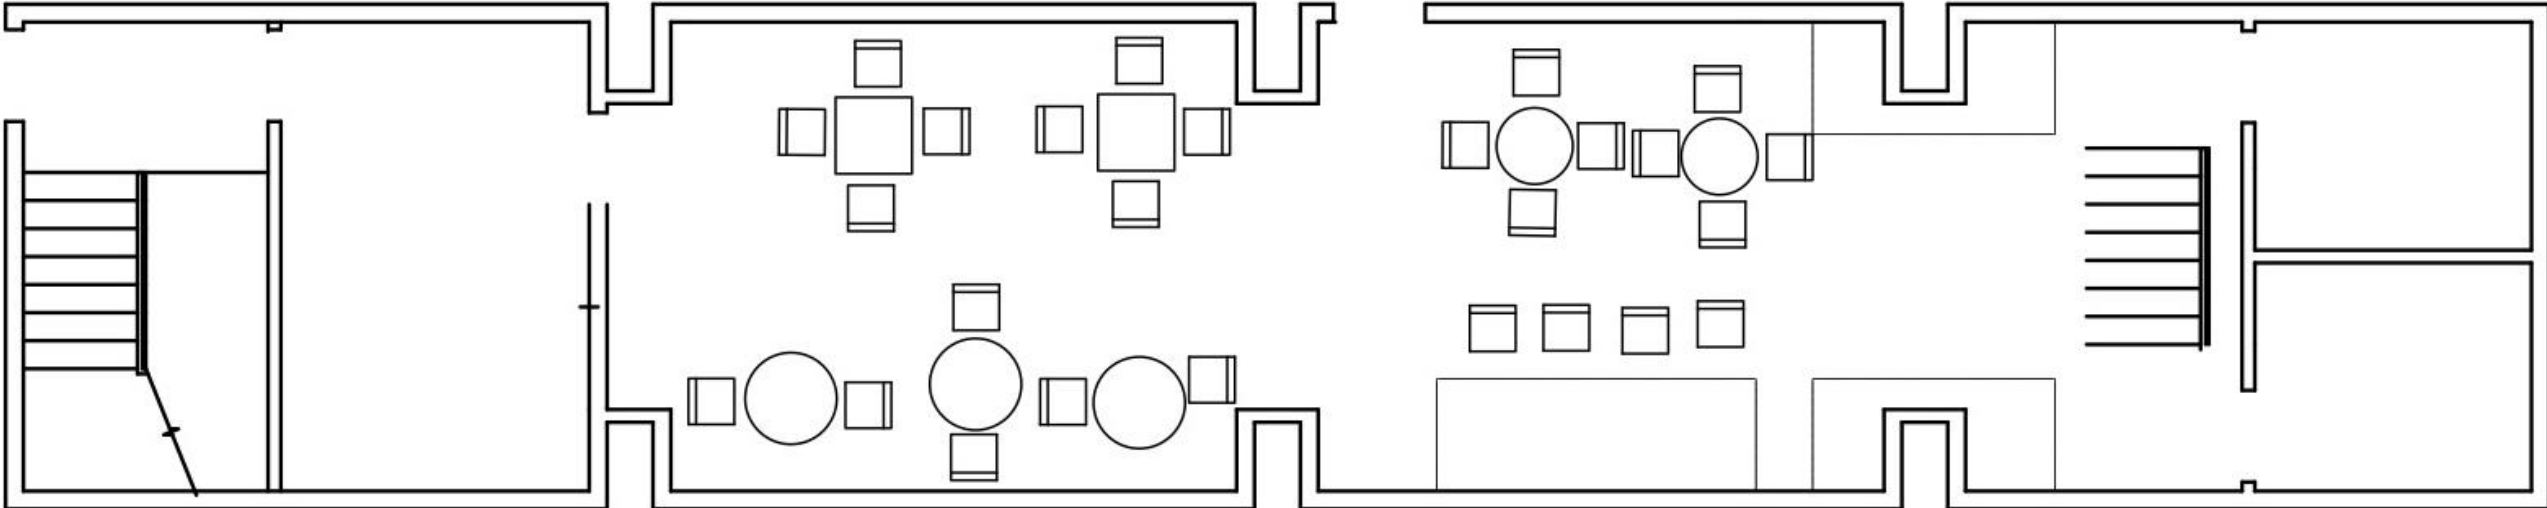


First Floor Plan

Assignment 7 stairs and stair elevation

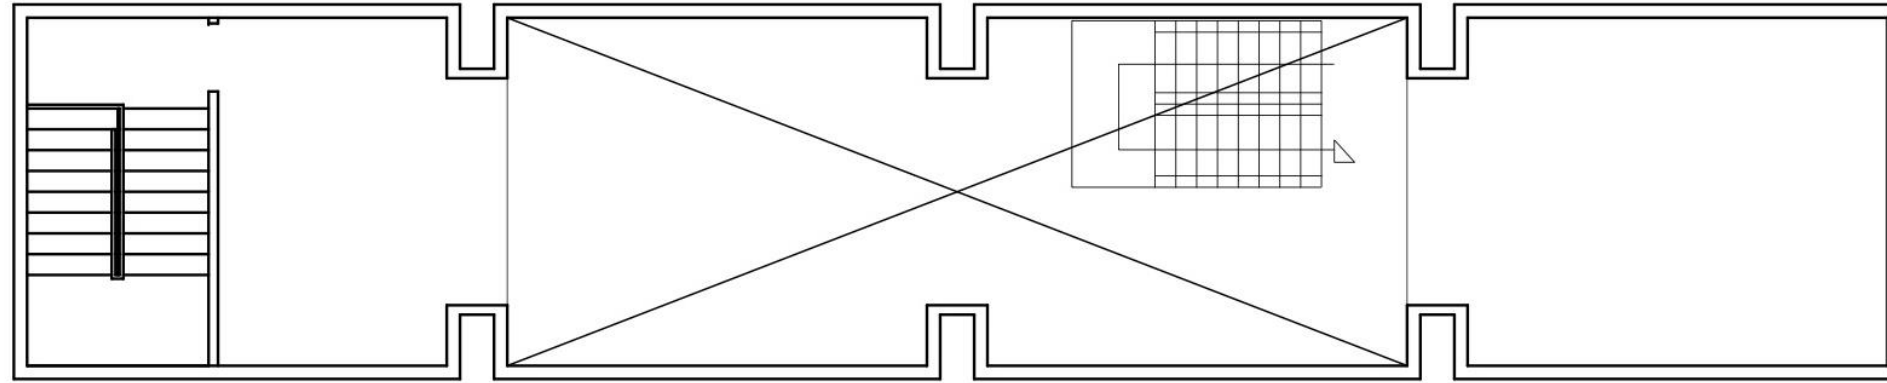

Second Floor Plan

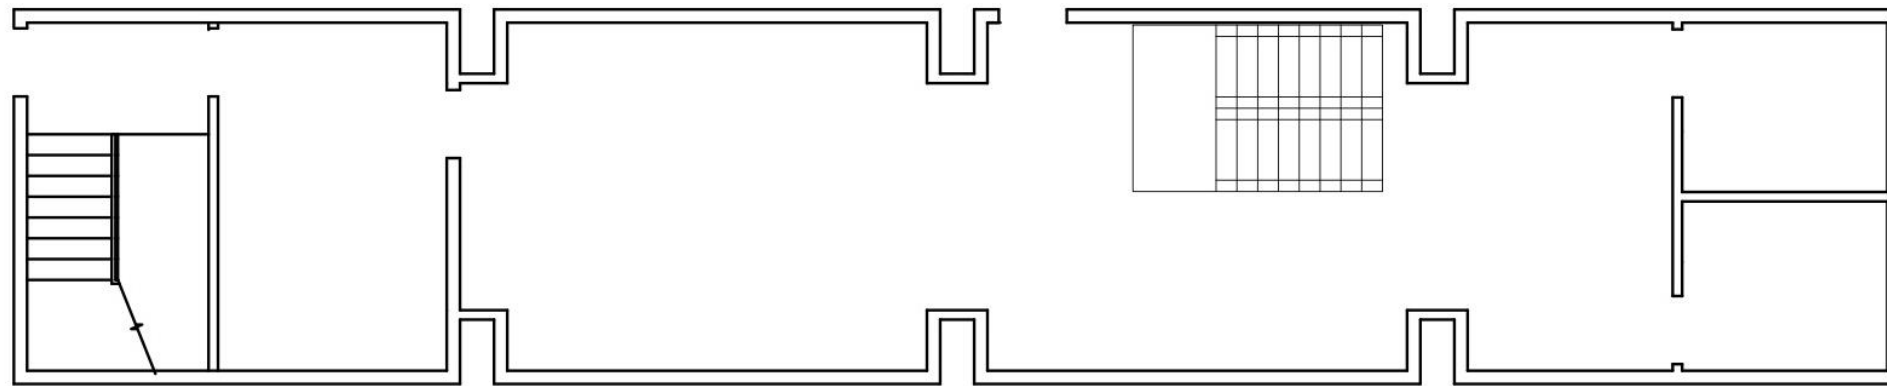

First Floor Plan

