

BETHANY DOWER

IDSN 3600

PORTFOLIO 3: FINAL SCHEMATIC DESIGN

FALL SEMESTER

SUSTAINABILITY STATEMENT


The sustainability of this design will be seen through the arrangement of its products and materials in the space. The materials are as follows:

- Bamboo in the reception area
- Green plant walls along the main corridor
- Recycled plastics throughout the space
- Recycled tile along the main corridor and in the reception area
- Cork will be used to back the work stations and certain walls in the space to allow for brainstorming and sustainability.


Another aspect of sustainability is the building itself. The Edgeworth building is a historical monument that has been remodeled into office spaces. It has a lower amount of embodied energy because the whole building is being remodeled with local materials. This allows less energy to be spent because less energy is being poured into the retrieving of resources.



FURNITURE PLAN

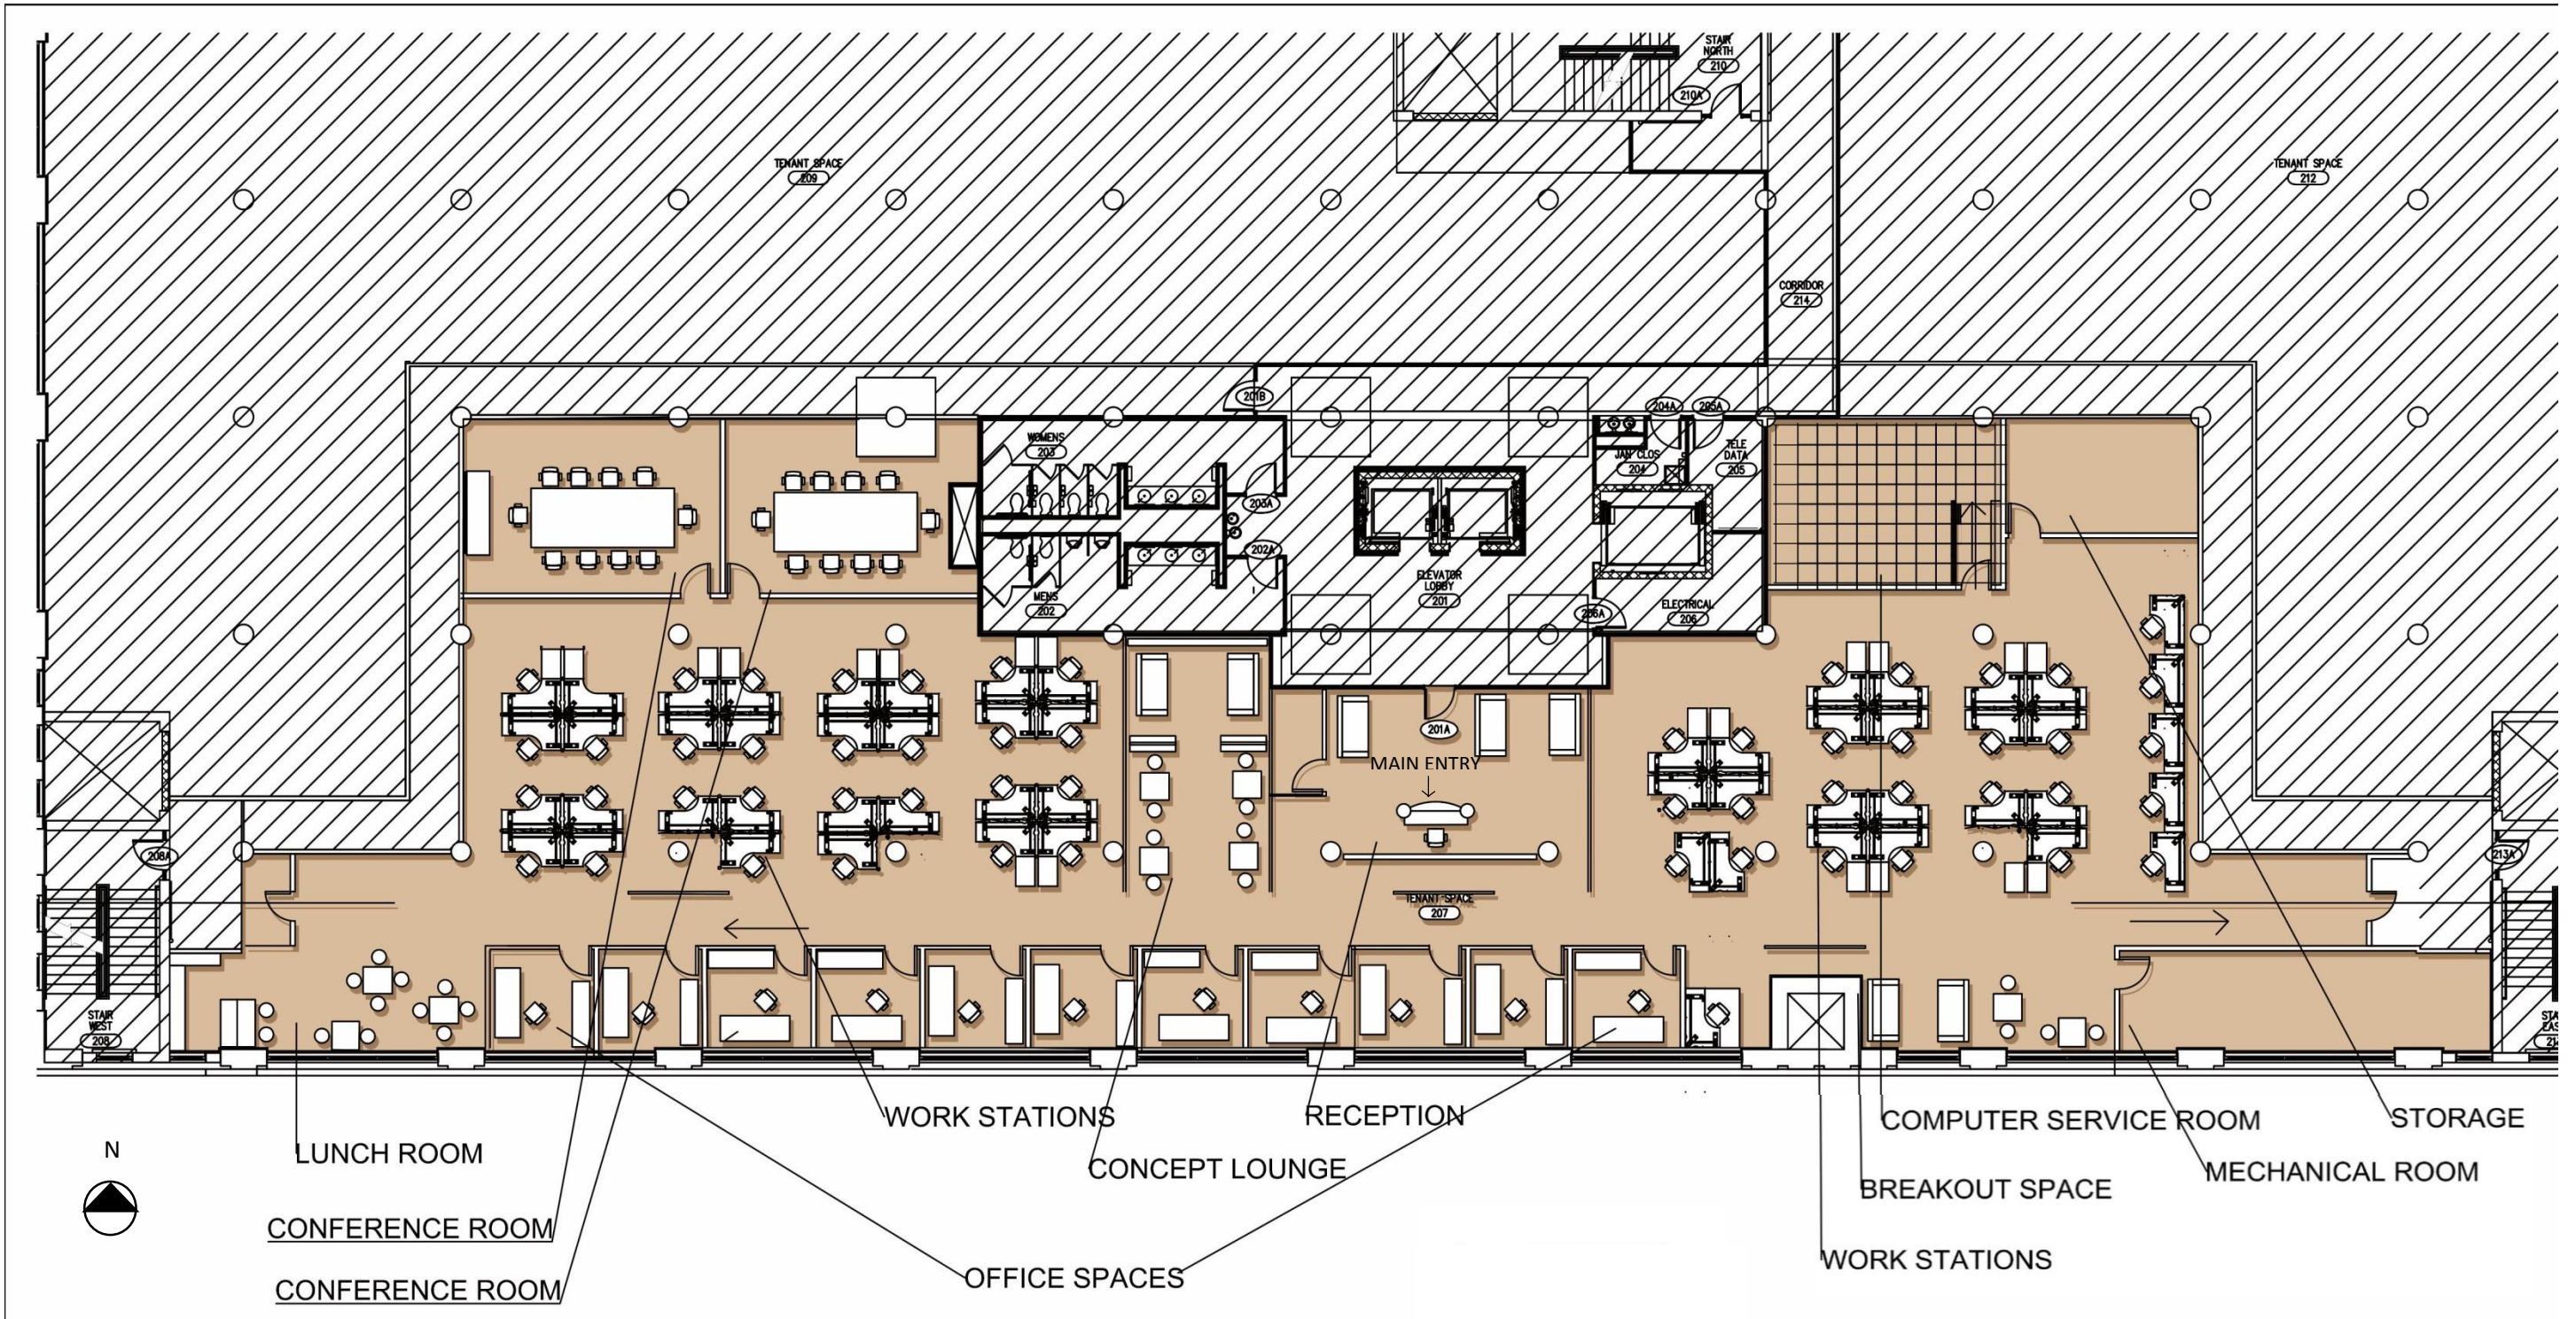



REFLECTED CEILING PLAN

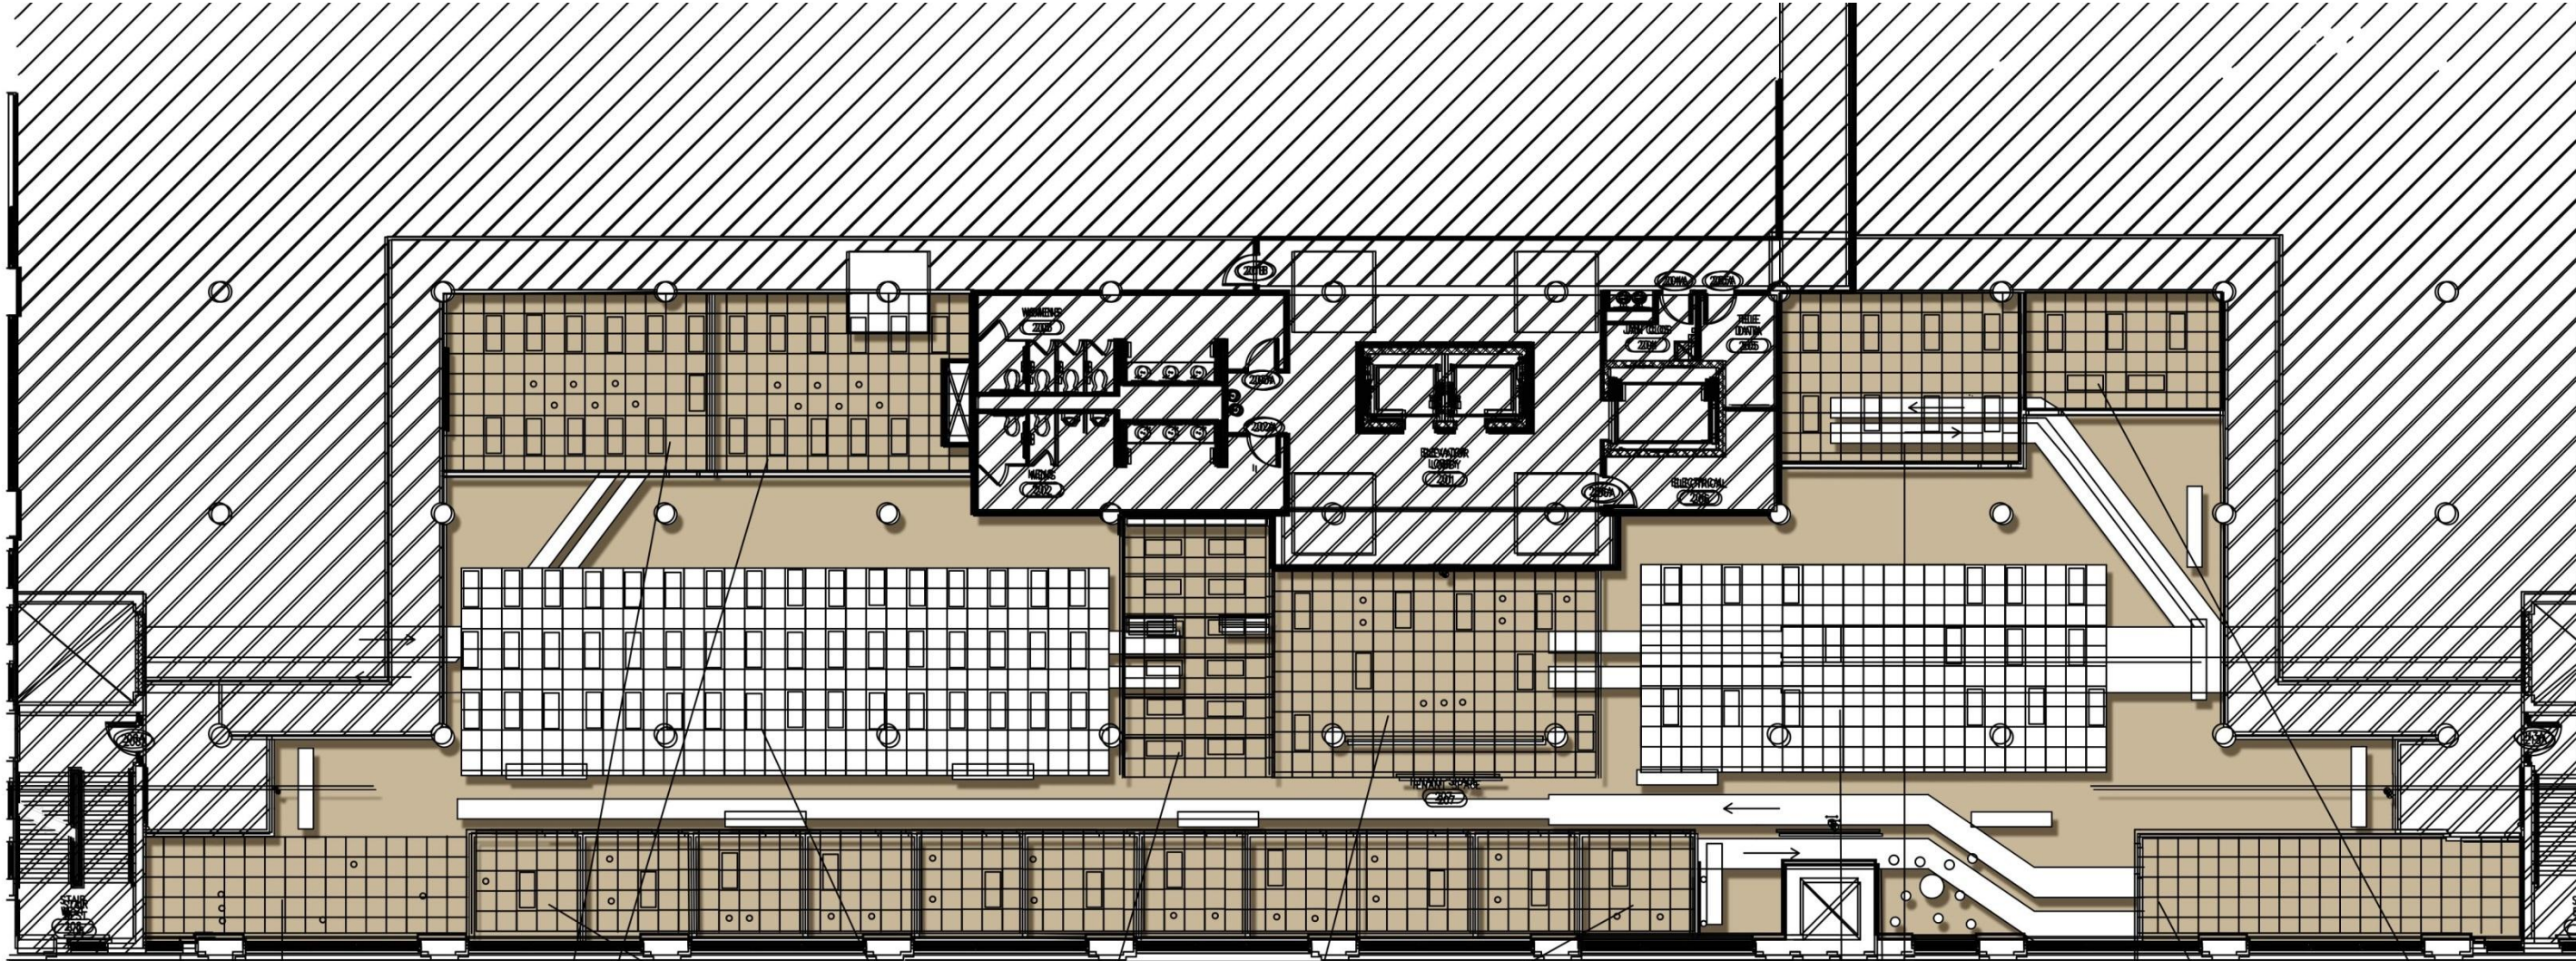

LUNCH ROOM
 CONFERENCE ROOM
 CONFERENCE ROOM
 WORK STATIONS
 CONCEPT LOUNGE
 OFFICE SPACES
 RECEPTION
 OFFICE SPACE CEILING HEIGHT 10'-0"
 WORKSTATION AREA CEILING HEIGHT 10'-0"
 CEILING HEIGHT 13'-0"
 COMPUTER SERVICE ROOM
 BREAKOUT SPACE
 MECHANICAL ROOM
 STORAGE



LIGHT SYMBOL TABLE

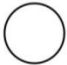
LIGHTING SYMBOL			
SYMBOL	TYPE	MANUFACTURER	NOTES
	RECESSED	LIGHTOLIER	NA
	RECESSED FLOURESCENT	LIGHTOLIER	NA

EAST - WEST SECTION



SCALE: 3/32" = 1'-0"

RECEPTION AREA

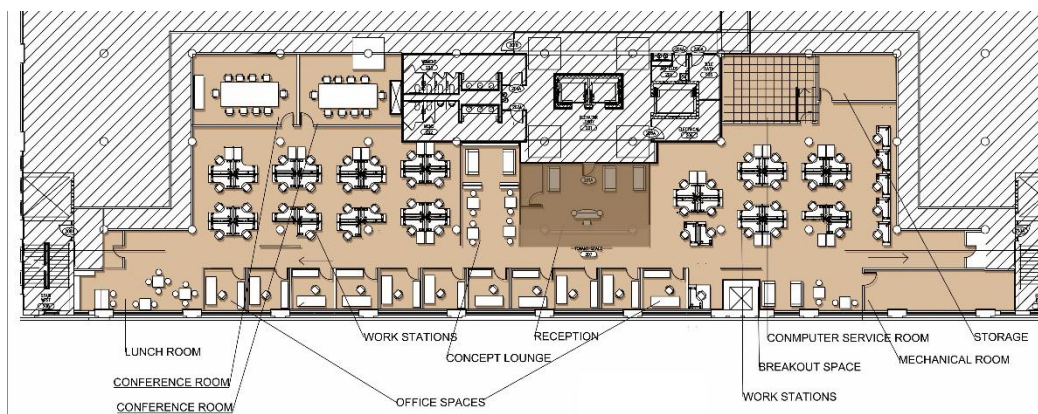

FURNITURE AND FINISHES RECEPTION

CEILING

EXPOSED DUCT WORK,
FLOURESCENT
LIGHTING ABOVE.



WALLS

RECYLCED WOOD
NAVY PAINT
RIVER BED WALLPAPER




FLOOR

SWIRLED CARPET
HARD WOOD



CONCEPT LOUNGE

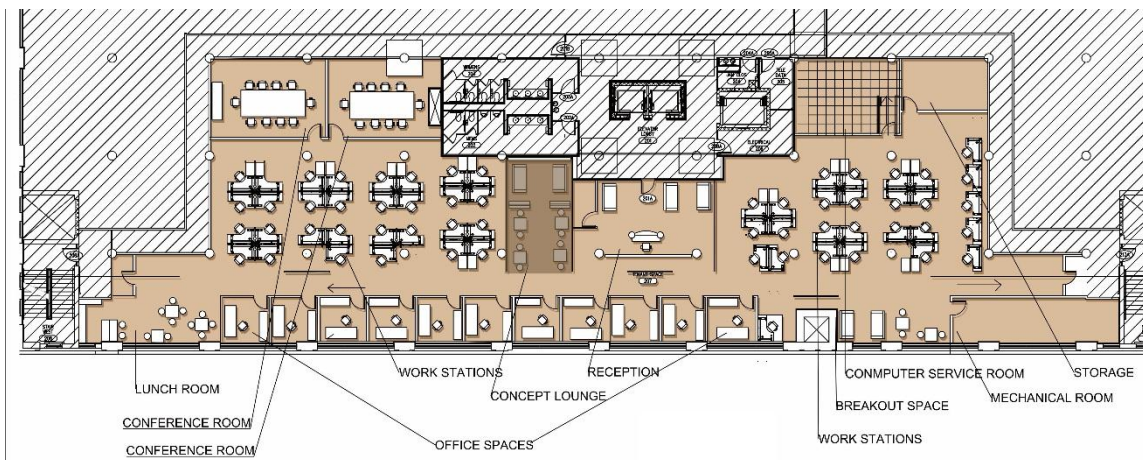





FURNITURE AND FINISHES CONCEPT LOUNGE

CEILING
EXPOSED DUCT WORK
WITH FLOURESCENT LIGHT




WALLS
BAIGE PAINT
RECYLED GLASS
FOGGED GLASS WITH LIGHT
DECORATIVE SOUND PANALS



FLOOR
HARD WOODS
THROW RUGS



MAIN COORIDOR

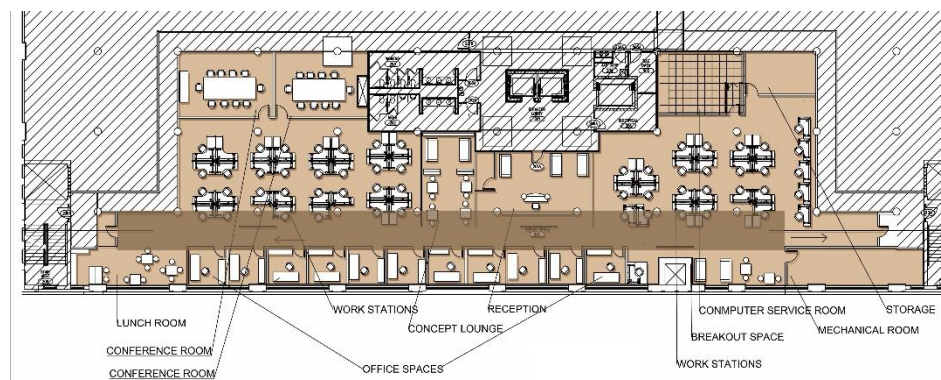

FURNITURE AND FINISHES MAIN COORIDOR

CEILING

EXPOSED DUCT
WORK
13'-0" HEIGHT




WALLS

STAND ALONE PLANT WALLS
PAINT
STONE
GLASS WALLS




FLOOR

HARD WOODS
CARPET

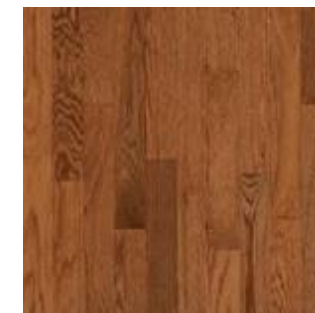

WORK STATION AREA

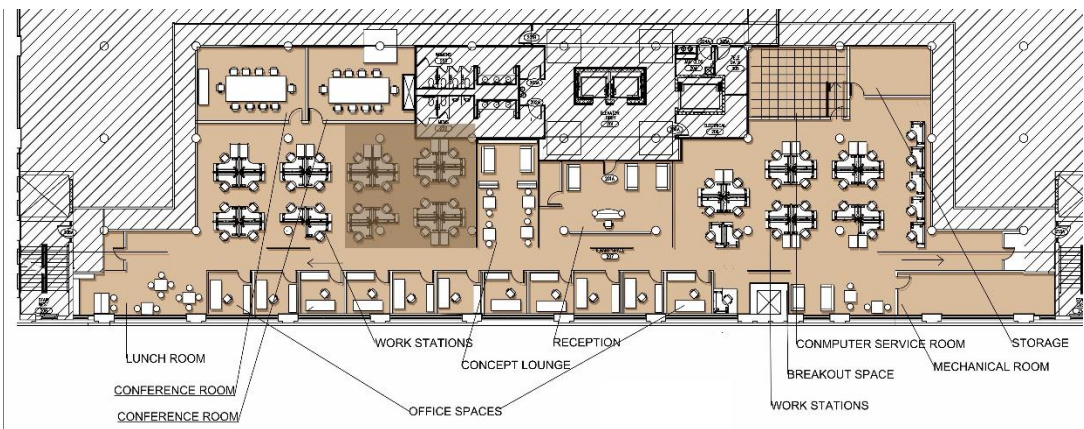

FURNITURE AND FINISHES WORK STATIONS

CEILING

ACOUSTICAL TILE WITH
FLOURESCENT RECESSED LIGHT



WALLS


PAINT

BRICK

STONE

DECORATIVE SOUND

PANALS

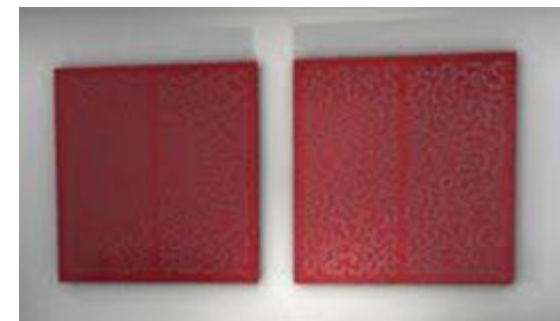

FLOOR

HARD WOOD

