

JAMI NO
FALL 2014 IDSN 3600
EDGEWORTH BUILDING
RICHMOND, VA



CONCEPT STATEMENT

THE COWORKING OFFICE SPACE WITHIN THE EDGEWORTH BUILDING WILL BE SHARED BETWEEN A CRAFT BREWERY OFFICE AND A HISTORICAL TOUR GUIDE OFFICE. ALTHOUGH THESE TWO OFFICES ARE INDEPENDENT ORGANIZATIONS, THEY SHARE A COMMON THEME, WHICH IS THE CITY OF RICHMOND. WITH RICHMOND BEING A CULTURALLY AND HISTORICALLY RICH CITY, RICHMOND ITSELF WILL BE THE INSPIRATION AND CONCEPT FOR THE SPACE. ONE OF RICHMOND'S UNIQUE CHARMS IS THE DIFFERENT NEIGHBORHOODS THAT MAKE UP THE CITY, EACH WITH THEIR OWN STYLE AND CHARACTERISTICS. THIS WILL BE REFLECTED IN THE DESIGN WITH THE MAIN SPACES OF THE OFFICE BEING NAMED AFTER A DIFFERENT NEIGHBORHOOD. COLORS AND FINISHES WILL CAPTURE THE HISTORICAL ASPECTS OF THE CITY WITH TRADITIONAL RUSTIC ELEMENTS ALONG WITH THE CITY AS A GROWING MODERN CITY WITH CLEAN LINES AND CONTEMPORARY FINISHES.




SUSTAINABILITY STATEMENT

- The design of this space supports the environment through embodied energy as well as sustainable choices in materials and finishes.
- Energy conservation will be a priority with utilization of natural daylight, light timers, and automatic sensors to turn lights off.
- Energy efficiency will also be taken into consideration in terms of the mechanical and plumbing needs of the space.




FURNITURE PLAN

SCALE: 1/16" = 1'-0"

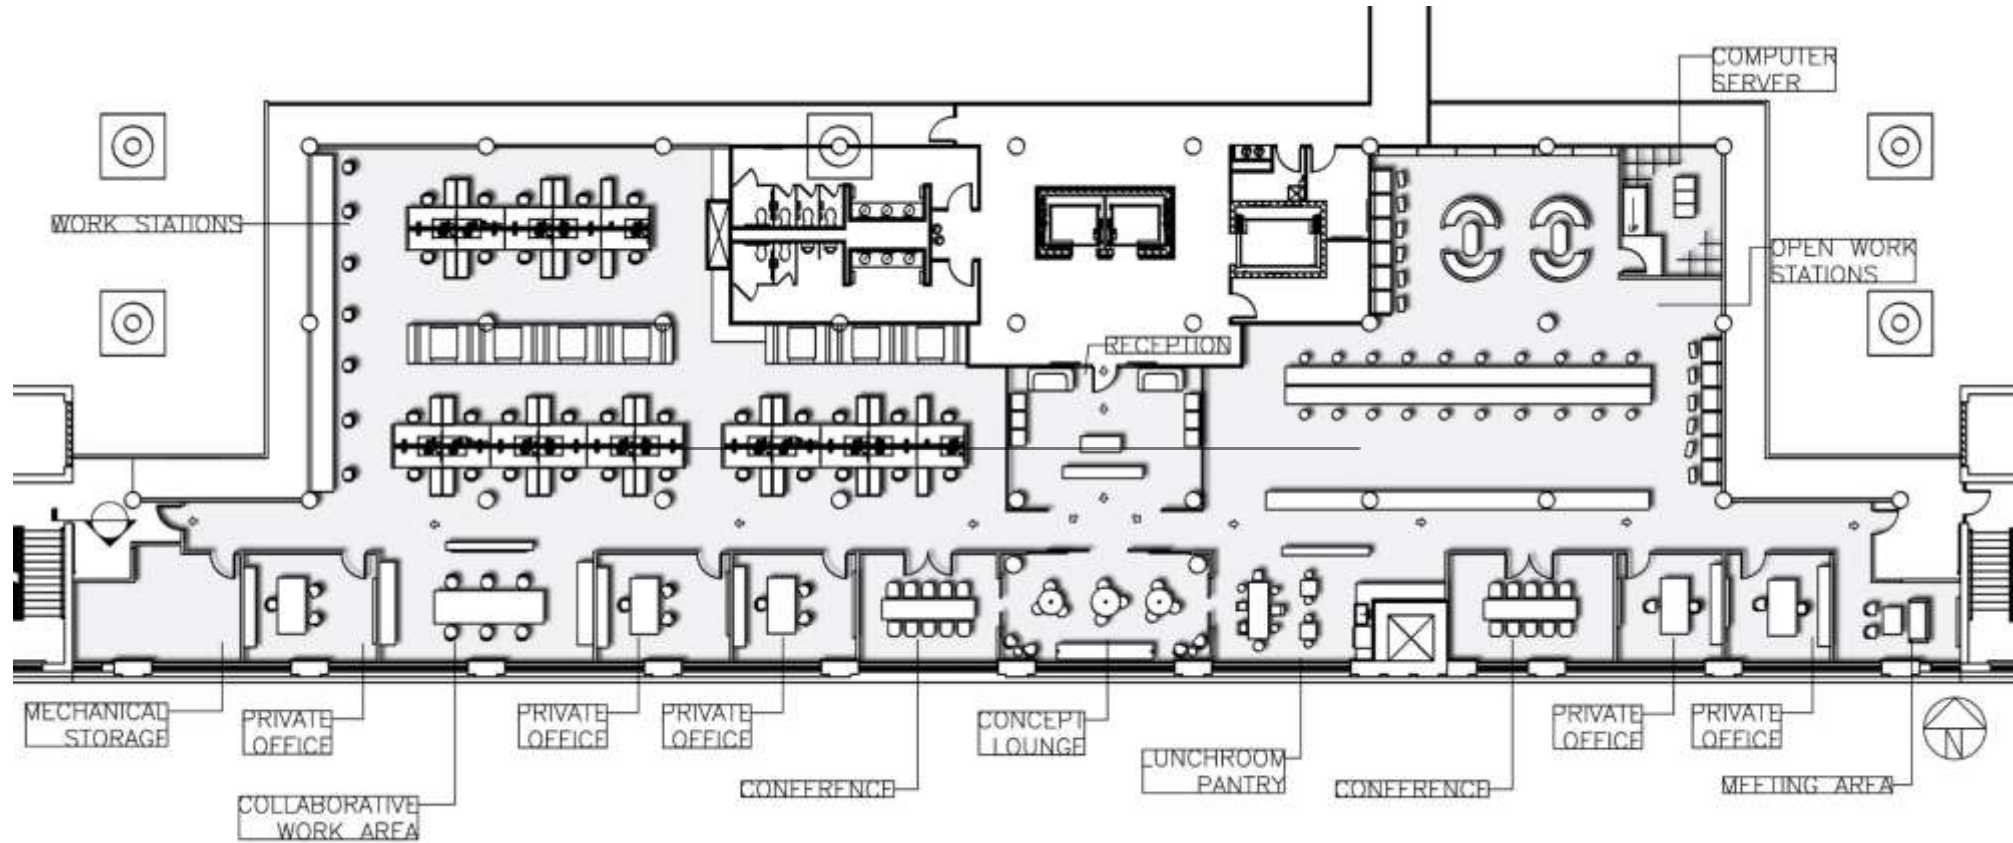



REFLECTED CEILING PLAN

SCALE: 1/16" = 1'-0"

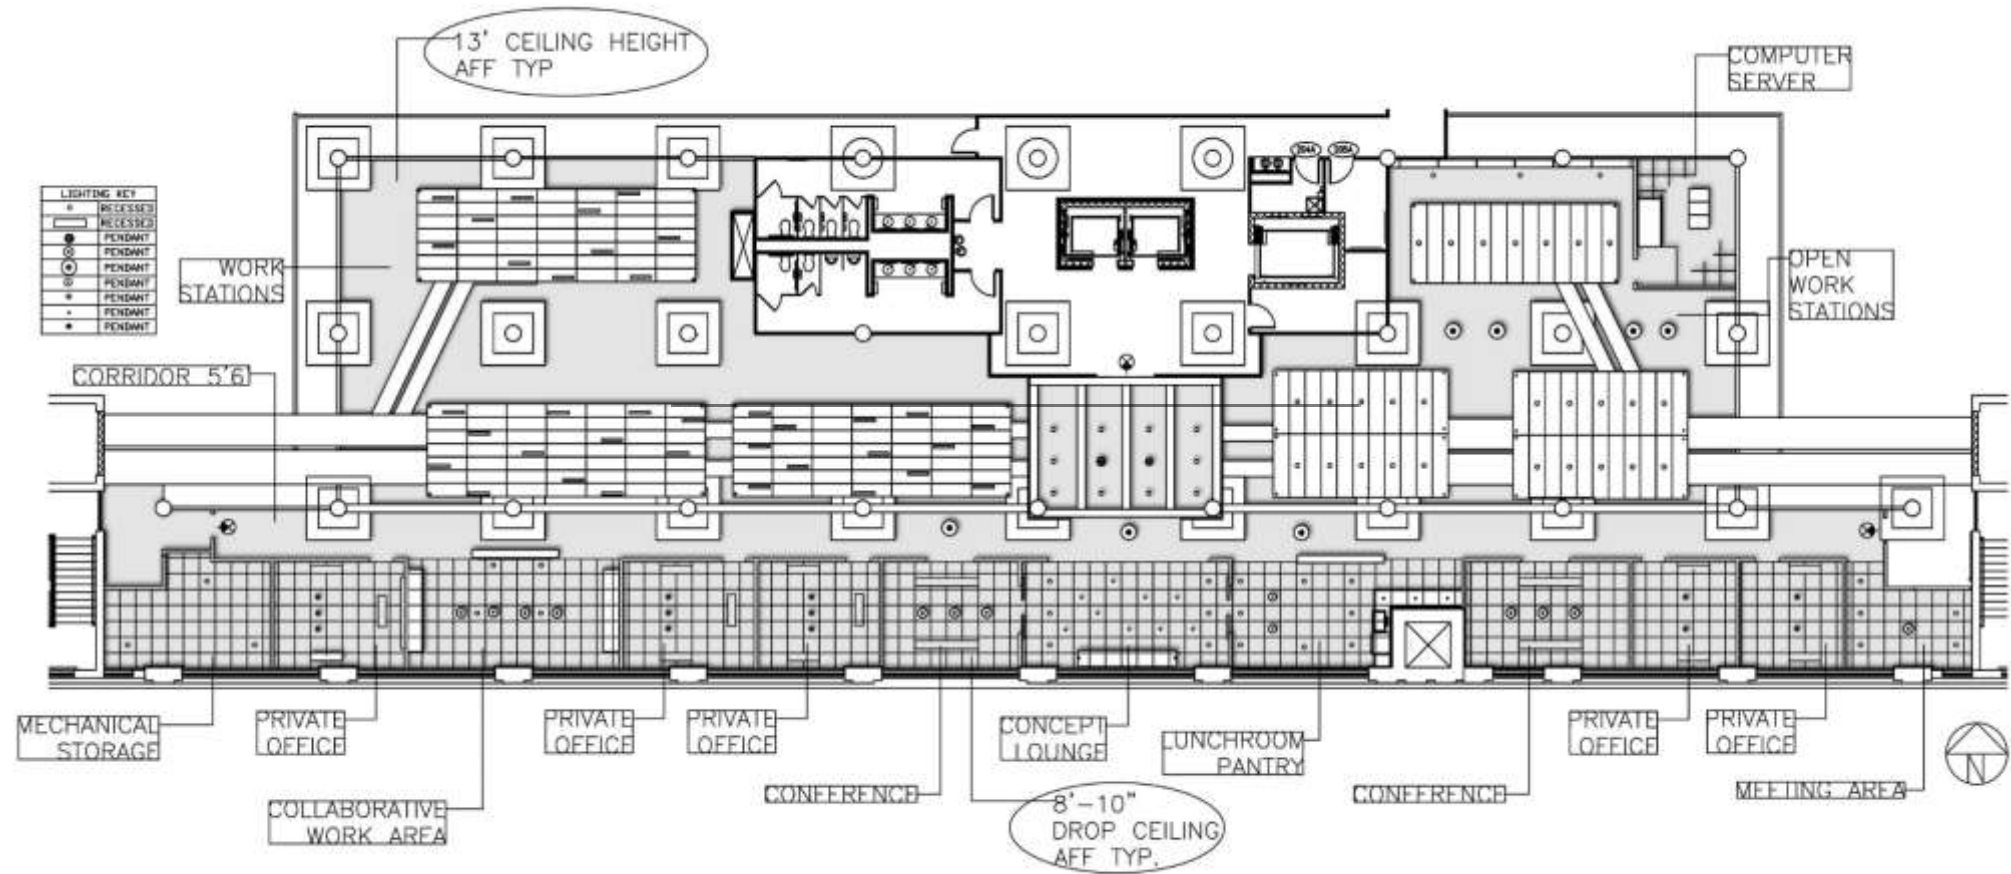


EAST-WEST SECTION

NOT TO SCALE

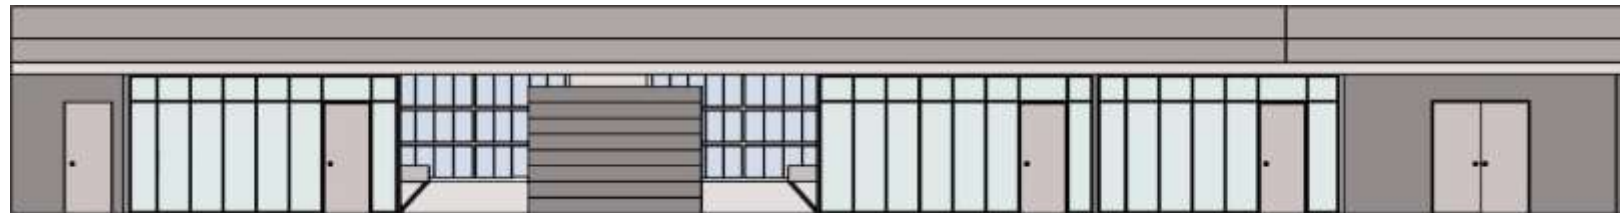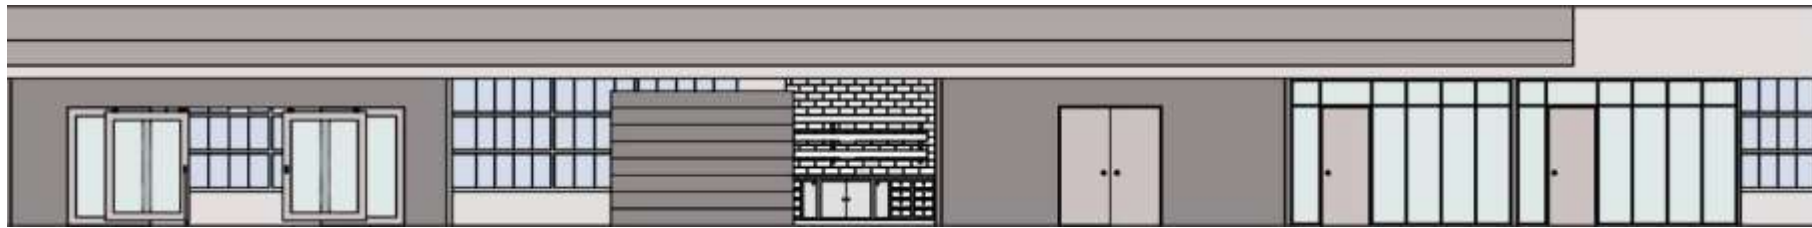

PERSPECTIVE


RECEPTION AND WAITING

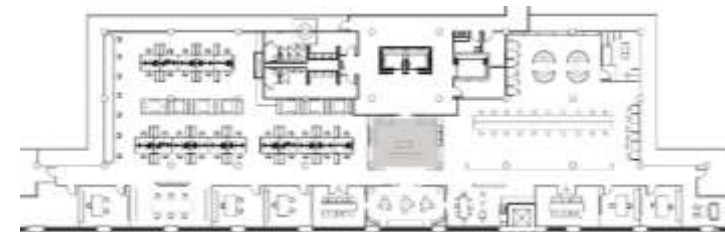

FURNITURE & FINISHES



PENDANT LIGHT

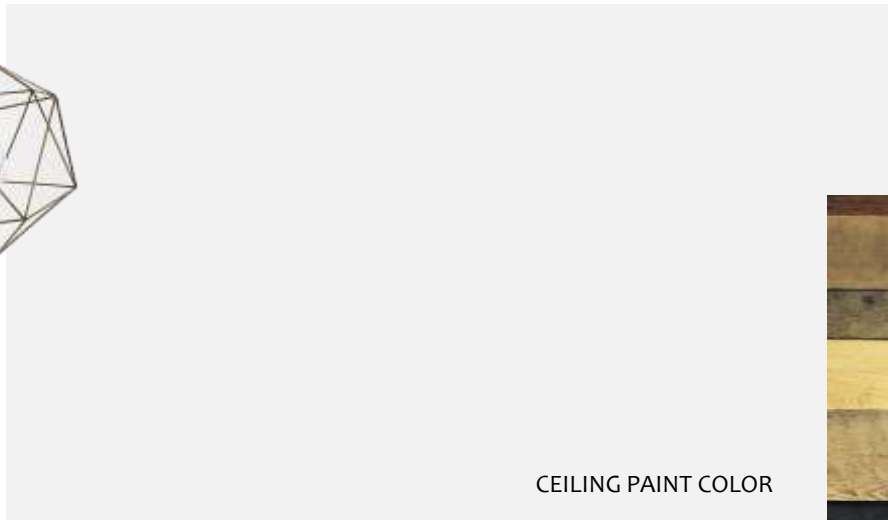

CEILING PAINT COLOR



RECLAIMED WOOD PALETTE WALL



BLACKENED STEEL WINDOW FRAME



WHITE WASHED WOOD FLOOR

PERSPECTIVE

CONCEPT LOUNGE



FURNITURE & FINISHES

CEILING PAINT COLOR



WHITE PLASTER WALLS



RECLAIMED WOOD SLIDING DOORS



WHITE WASHED WOOD FLOOR



DOUBLE GLASS SLIDING DOORS


PERSPECTIVE

MAIN CIRCULATION



FURNITURE & FINISHES

WHITE PLASTER WALLS

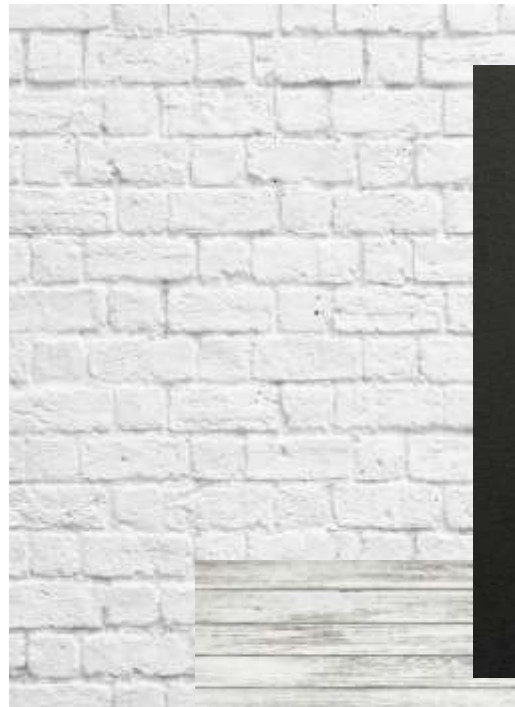

BLACKENED STEEL WINDOW FRAME




ARMSTRONG METALWORKS PANELS



WHITE WASHED WOOD FLOORS

PERSPECTIVE

OPEN WORKSTATIONS

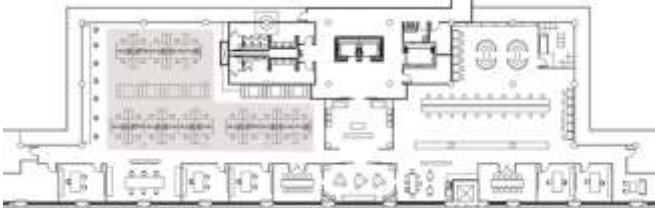

FURNITURE & FINISHES



WHITE PLASTER WALLS



ARMSTRONG METALWORKS
PANELS



RECLAIMED WOOD TABLE TOPS



BERBER COMMERCIAL CARPET



WHITE WASHED WOOD FLOORS



STEELCASE HIVE OFFICE SOLUTION

PERSPECTIVE

COLLABORATIVE WORK AREA



FURNITURE & FINISHES



WHITE PLASTER WALLS



RECLAIMED WOOD BUILT IN SEATS



WHITE WASHED WOOD FLOORS




AGED CONCRETE
PARTITION
WALL



PERSPECTIVE

PRIVATE OFFICE

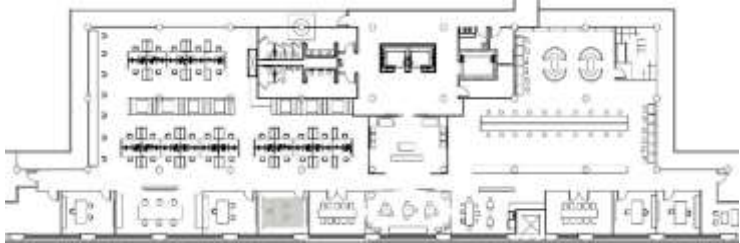

FURNITURE & FINISHES



WHITE PLASTER WALL

BLACKENED STEEL WINDOW FRAME

AGED CONCRETE WALL

WHITE WASHED WOOD FLOORS