

2015

PORTFOLIO TREES

IDSN 3600



Molina, Rosendo Alberto

East Carolina University

12/8/2015

CONCEPT STATEMENT

The James River located in the state of Virginia. It stretches over 348 miles and connects to other bodies of waters including the Jackson River. For my concept I chose to do a combination between the James River and aquariums. The James River has a long history in that goes back to the 16th and 17th centuries. The Native Americans used this body of water to navigate through different colonies. In my design, I also used some sort of pathway on the floor for the traffic flow of workers. The aquarium concept explains itself. Fish live in the water and the James River has abundant fish and wildlife that the residents and travelers of Virginia can enjoy. The James River is also known for the recreational sports like canoeing, kayaking, hiking, and swimming in some locations during the warm Virginia summers.




INSPIRATION




SUSTAINABILITY STATEMENT

- Reprocessed aluminum
- Salvaged woods and panels
- Recycled plastics
- Reused glass
- Lower embodied energy


The recycled materials will be eco-friendly for the building and Earth. Adaptive use of already built building attract embodied energy produced from the transport of materials.

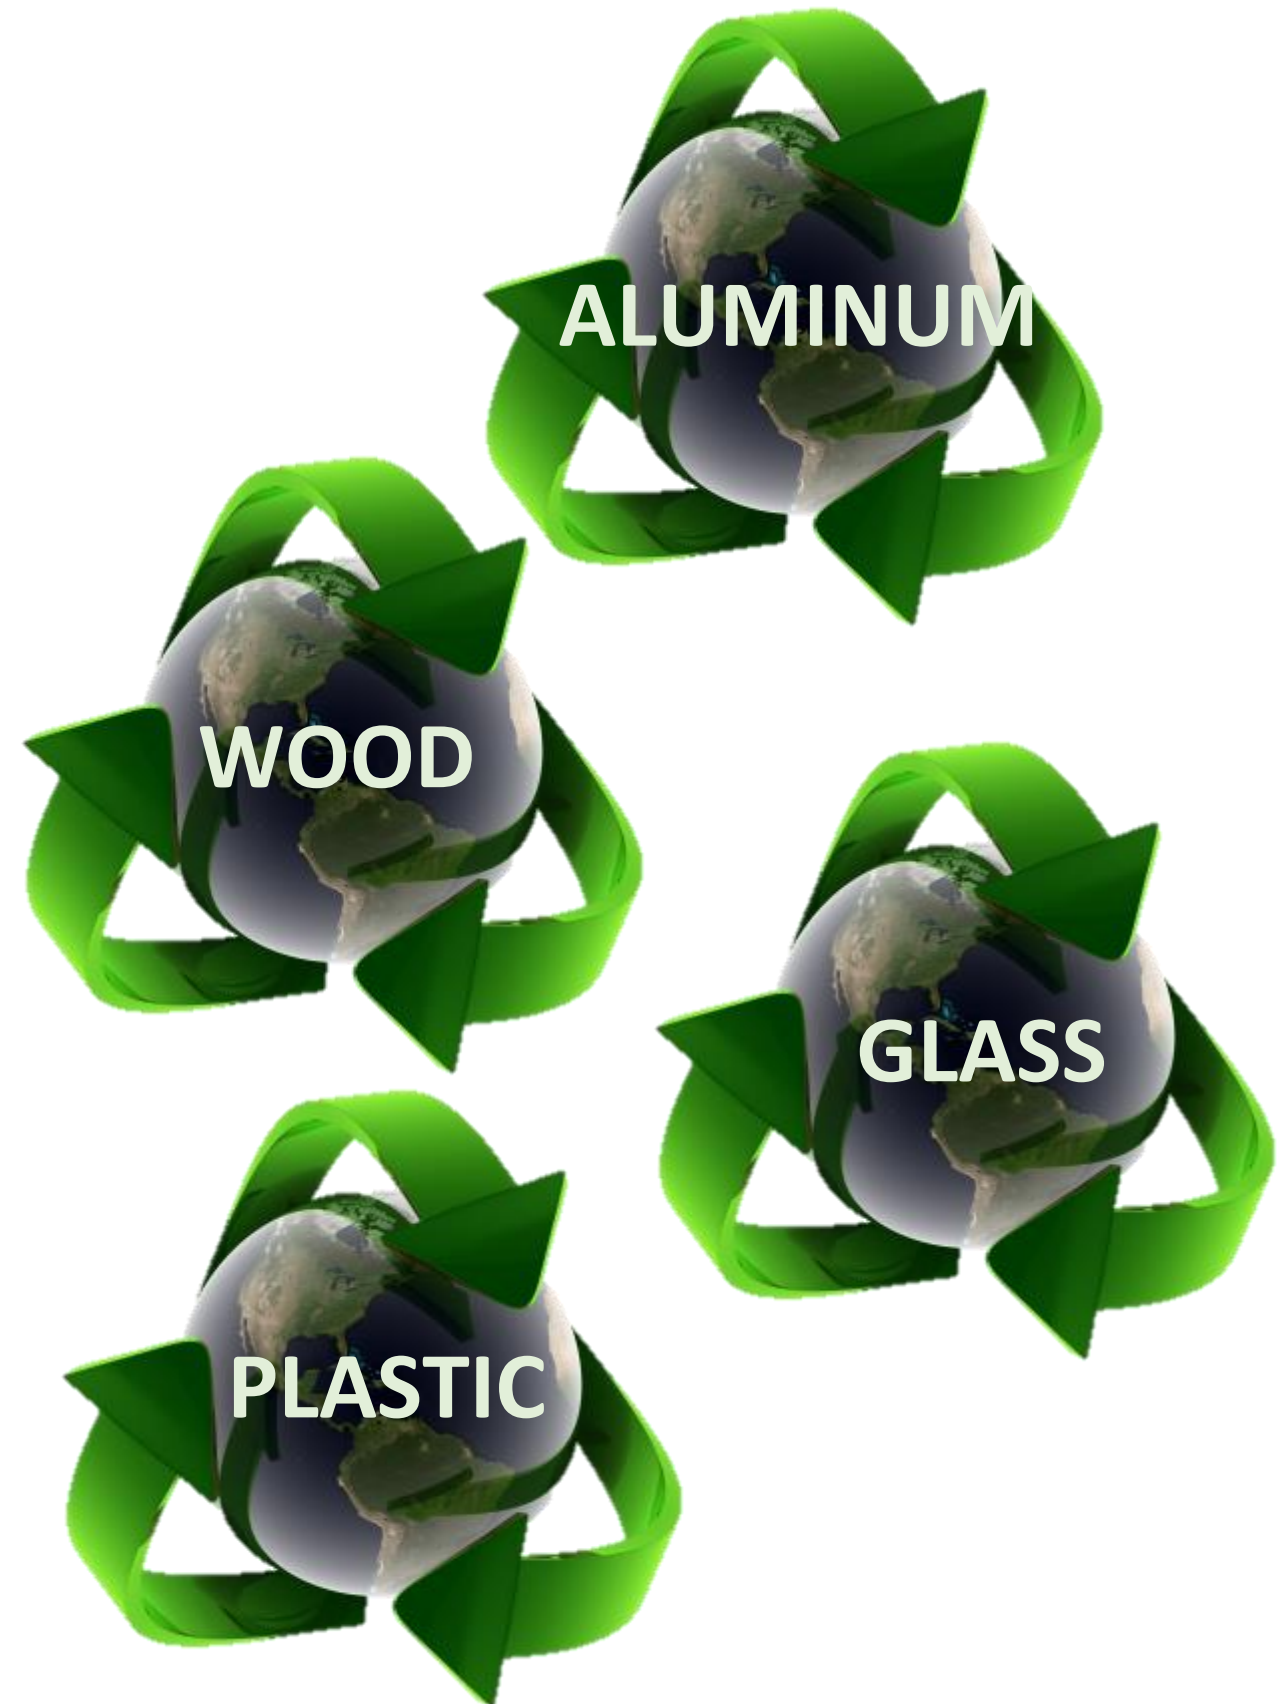

WORKSTATION FURNITURE AND FINISHES

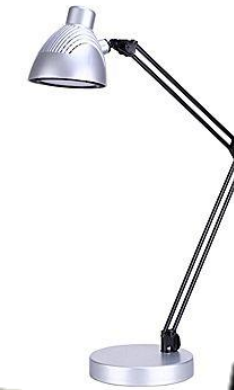


FURNITURE FLOOR PLAN

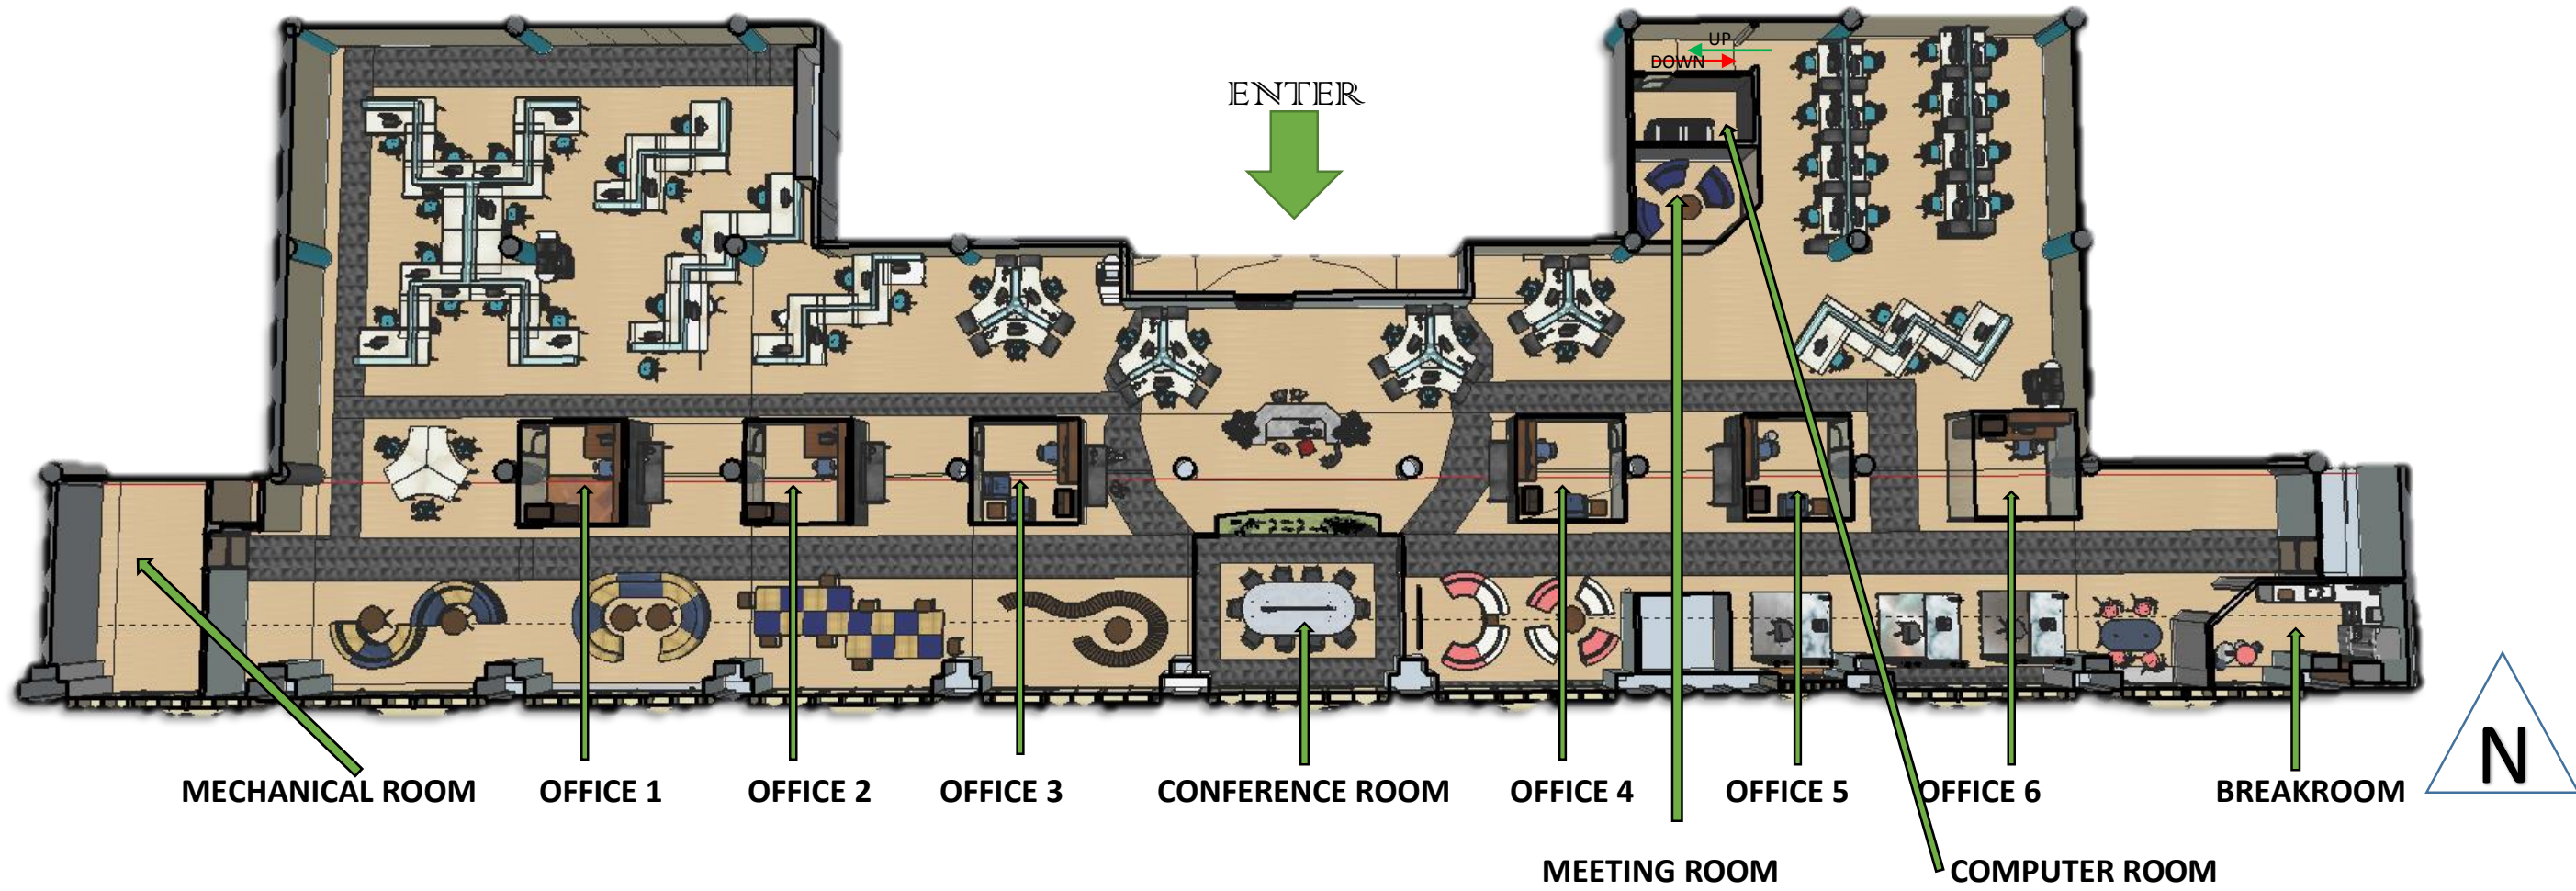

REFLECTED CEILING PLAN



SCALE: 1/16" = 1'-0"

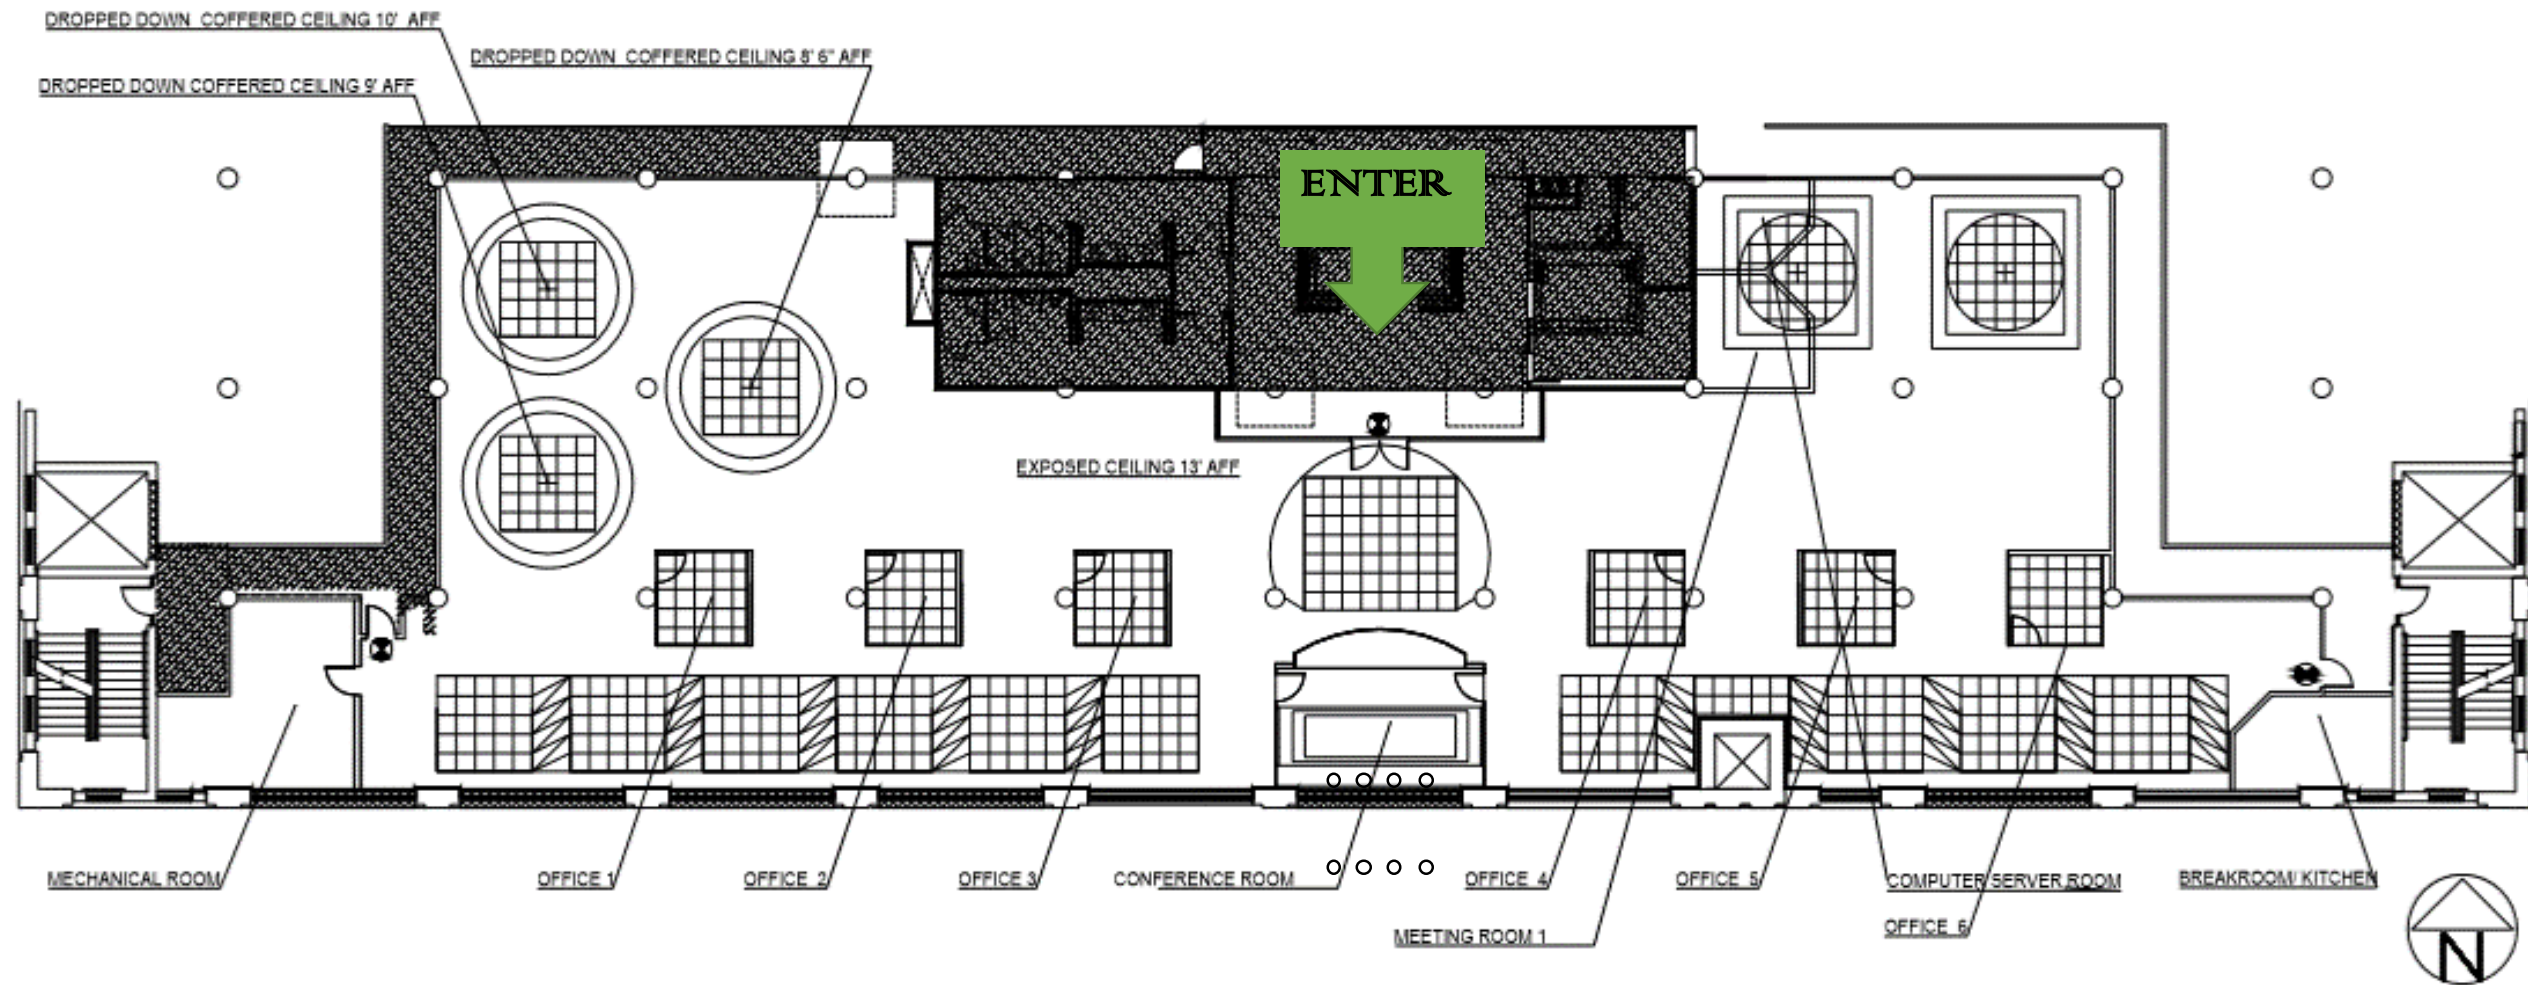

SYMBOL	DESCRIPTION	DIMENSION
□	COFFERED ACOUSTICAL TILES. HEIGHTS VARY	2'x2'
○	RECESSED LIGHT	8" IN DIAMATER



SECTION VIEW: WEST WALL

SCALE: 1/8" = 1'-0"

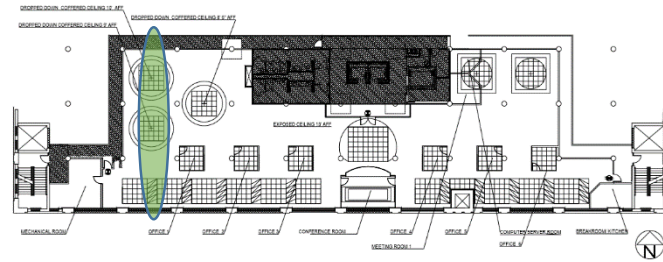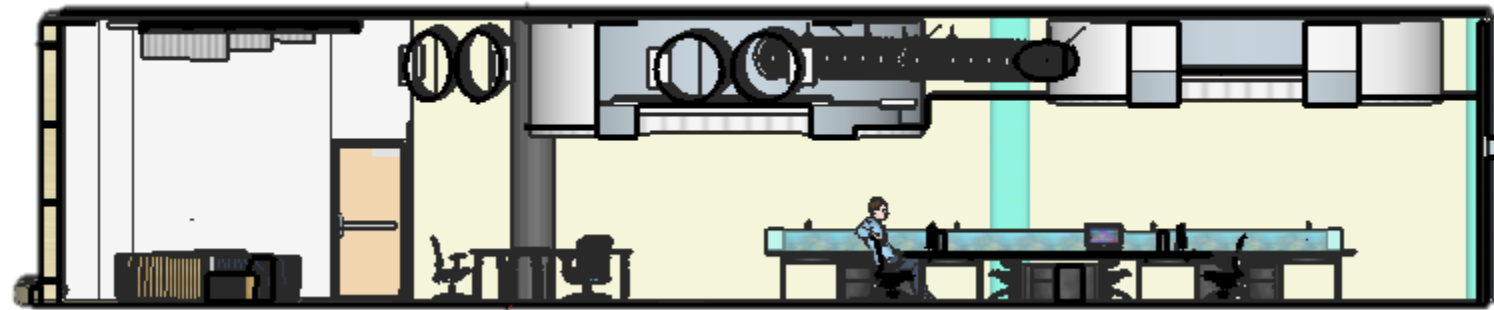


SECTION VIEW: EAST WALL

SCALE: 1/8" = 1'-0"

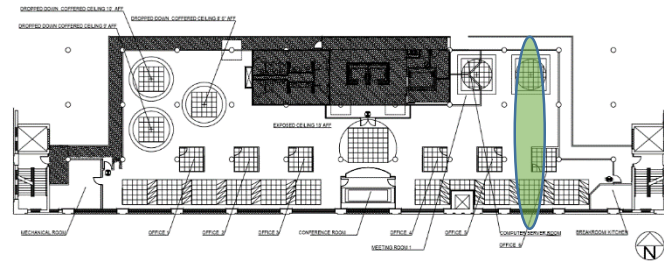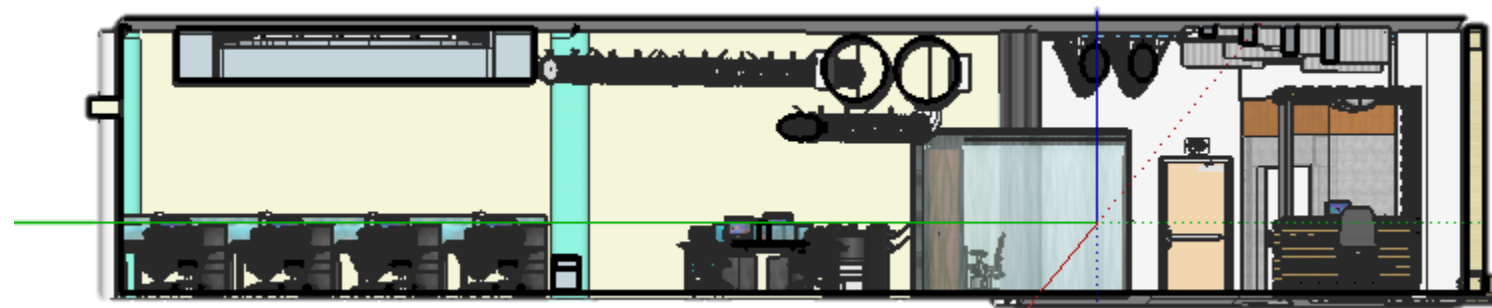


SECTION VIEW: SOUTH WALL


SCALE: 1/8" = 1'-0"

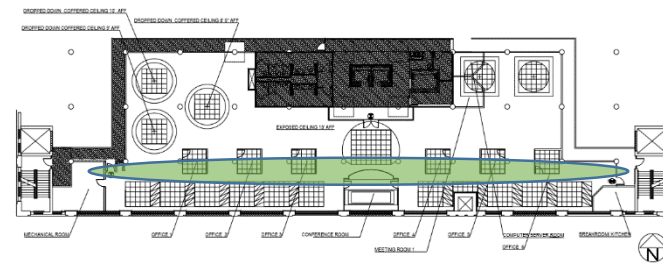



WEST WORKSTATION AREA

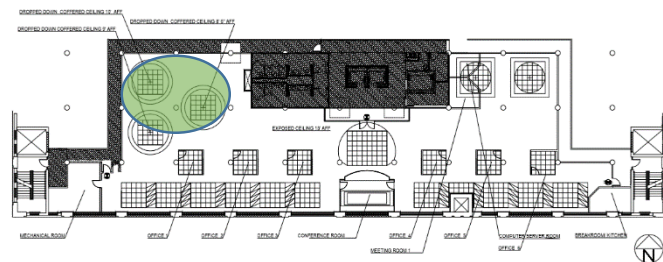


PRIVATE OFFICES/MAIN CORRIDOR

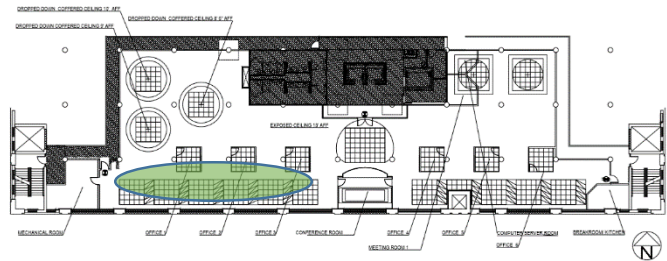

MAIN CONFERENCE ROOM

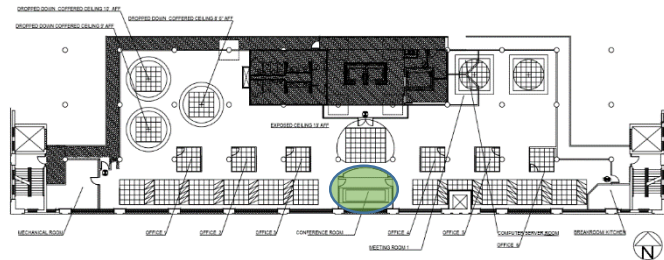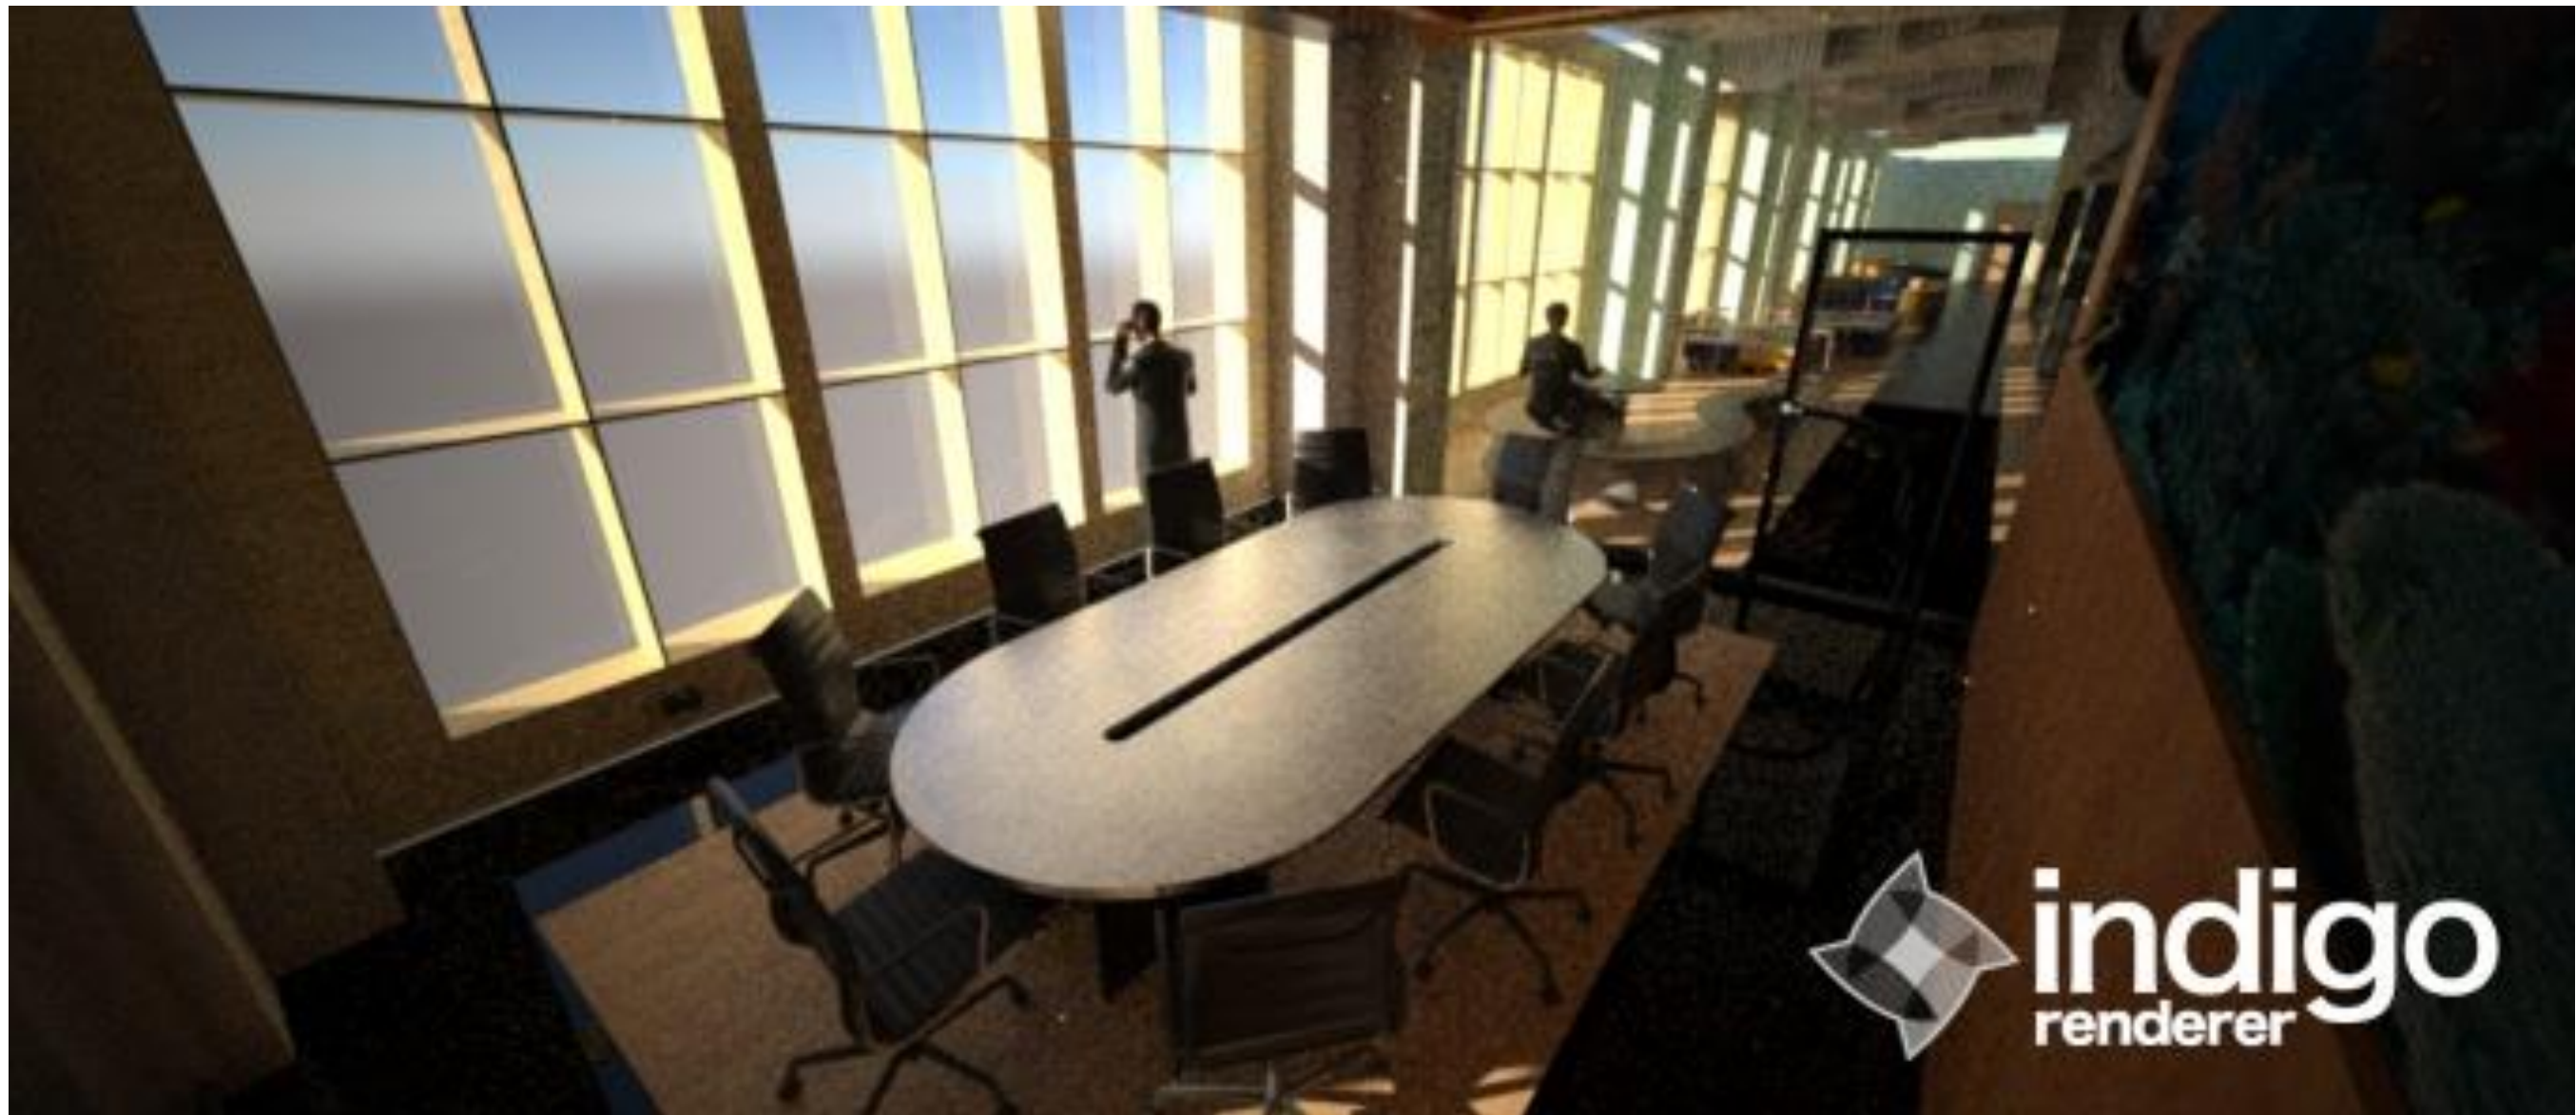


RECEPTION DESK

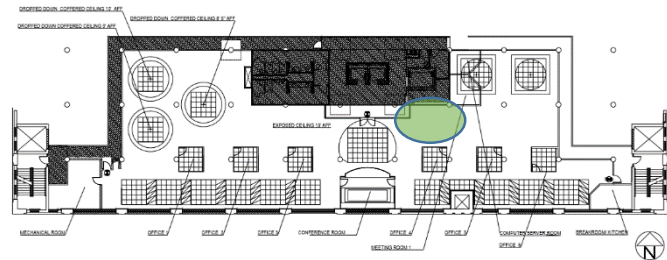


MAIN ENTRANCE




 indigo
renderer

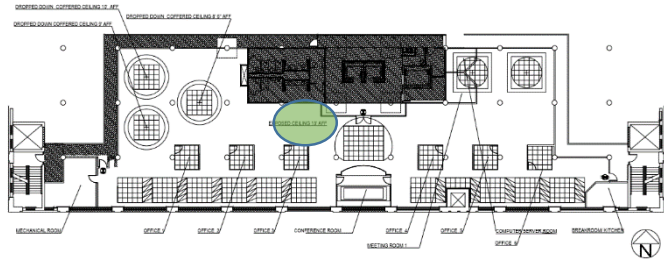

EAST WORKSTATION AREA

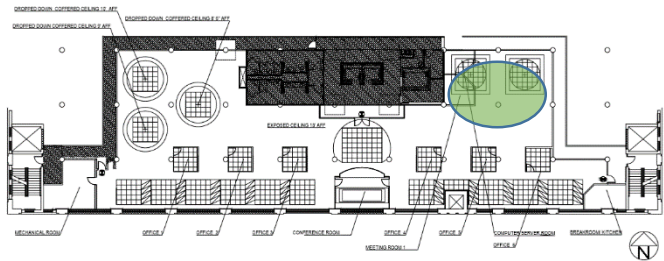


BREAKROOM/KITCHEN AREA

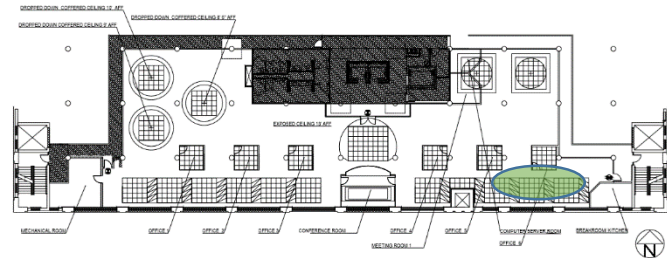

LOUNGE FURNITURE AND FINISHES



LOUNGE AREAS

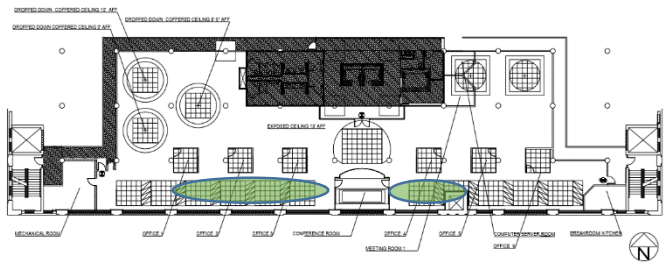

PRIVATE CUSTOM DESKS

