


# Senior Living Condo Unit

---


Paige Carrick

IDSN 3102 Fall 2019


Option 1

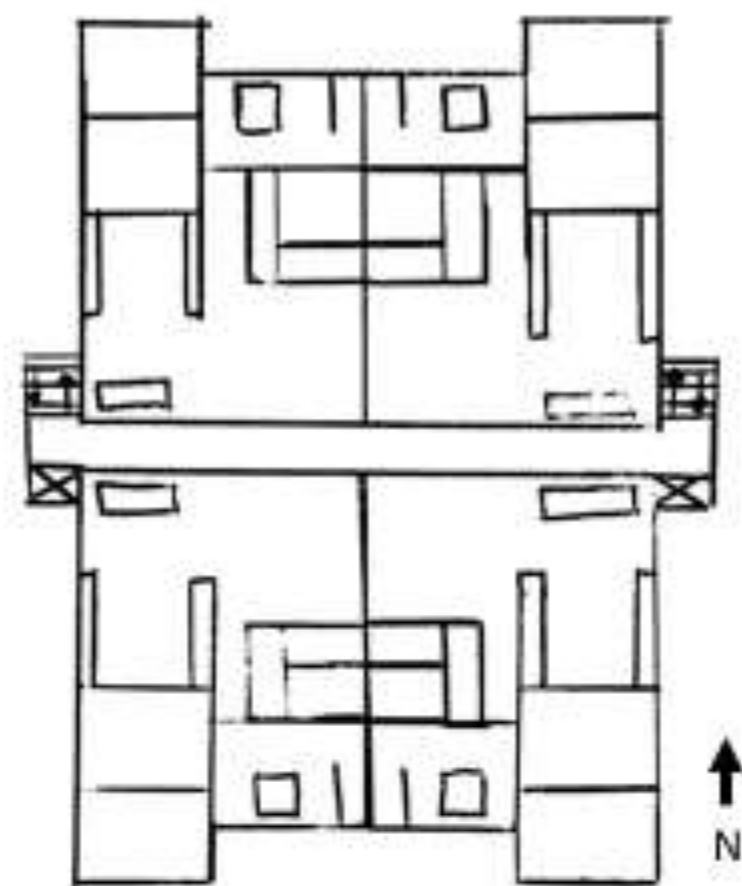

Option 2

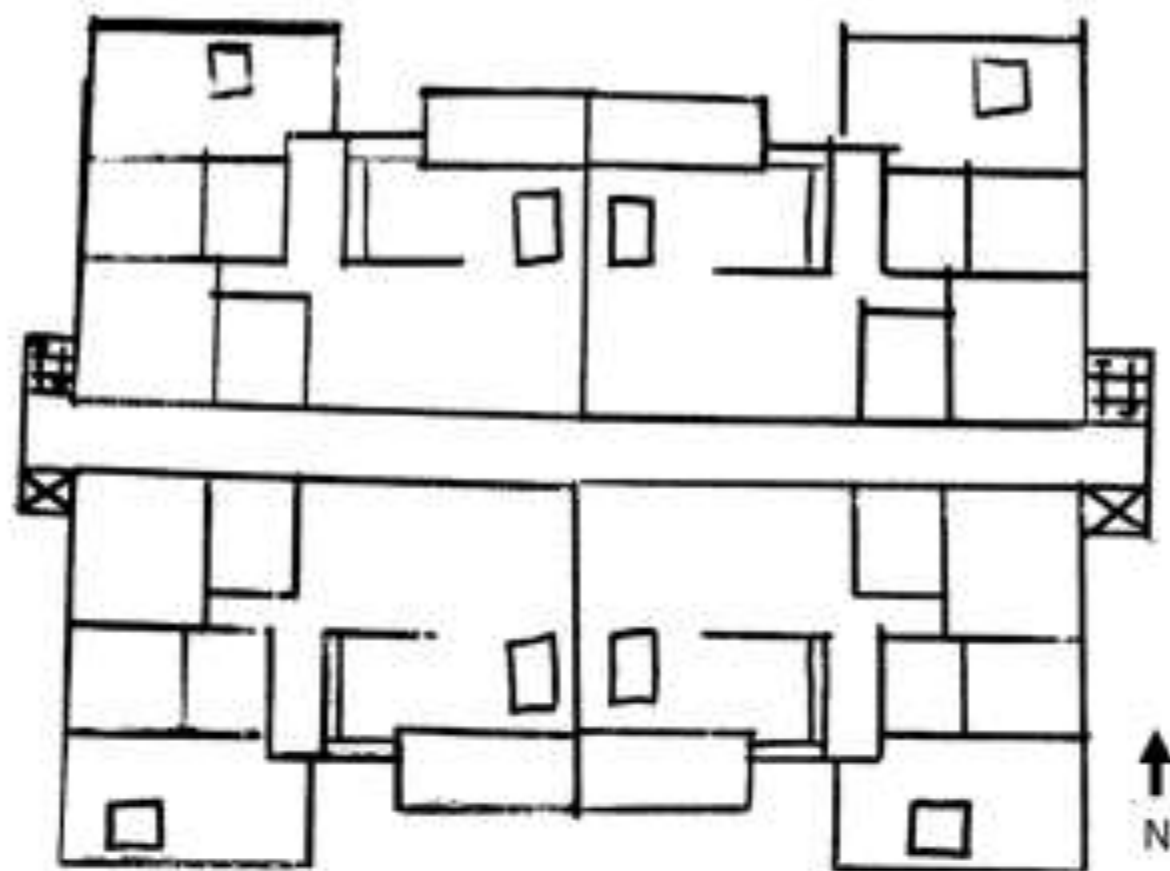


Option 3

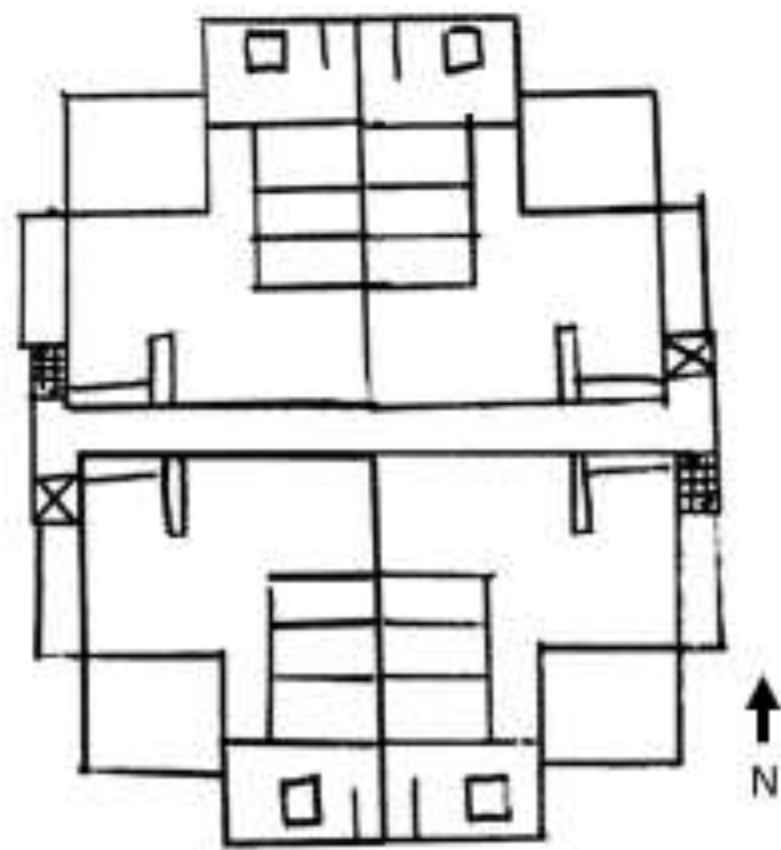


Option 1


Floor Plan

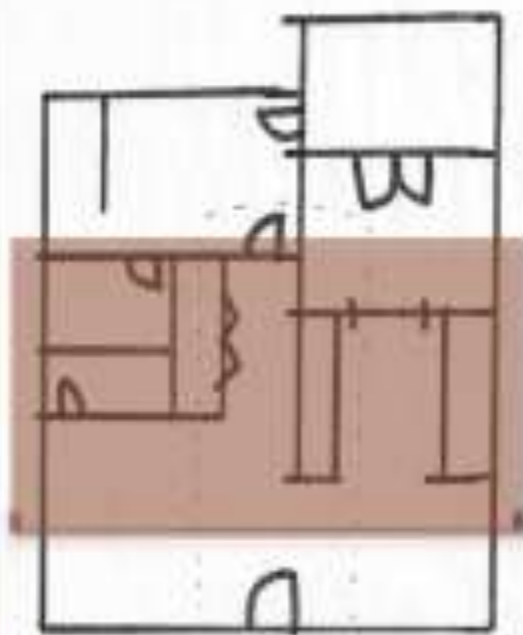


WAYFINDING

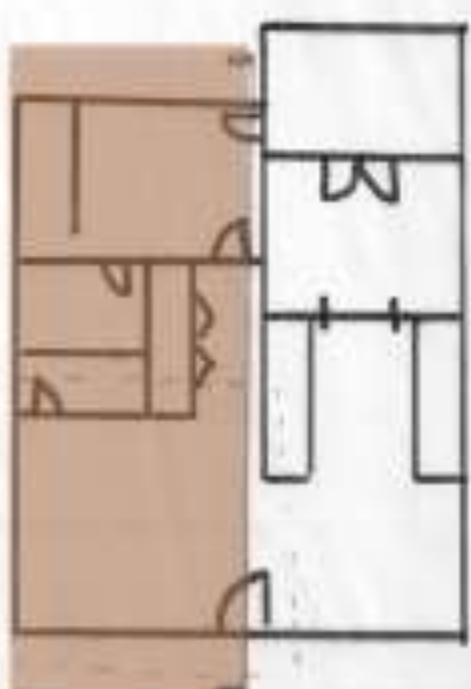

ENTRY

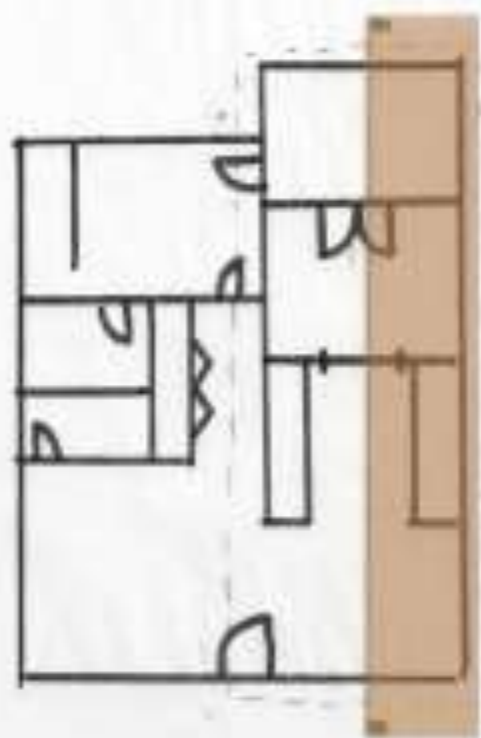


CEILING/DAYLIGHTING

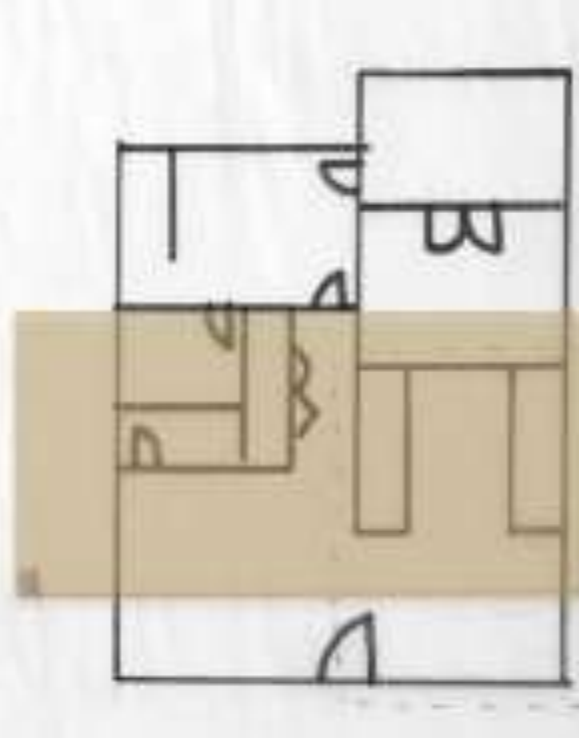


SUPPORT SPACES


Elevations

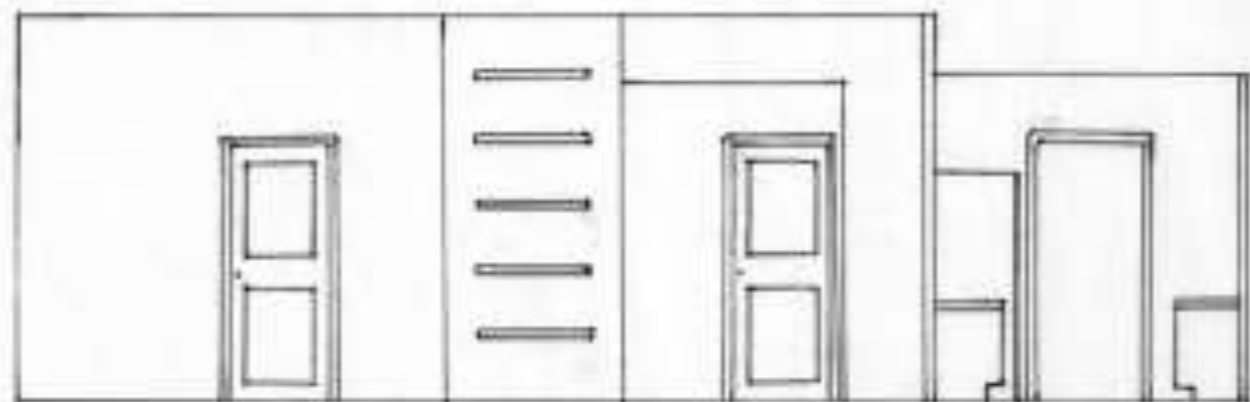

WAYFINDING

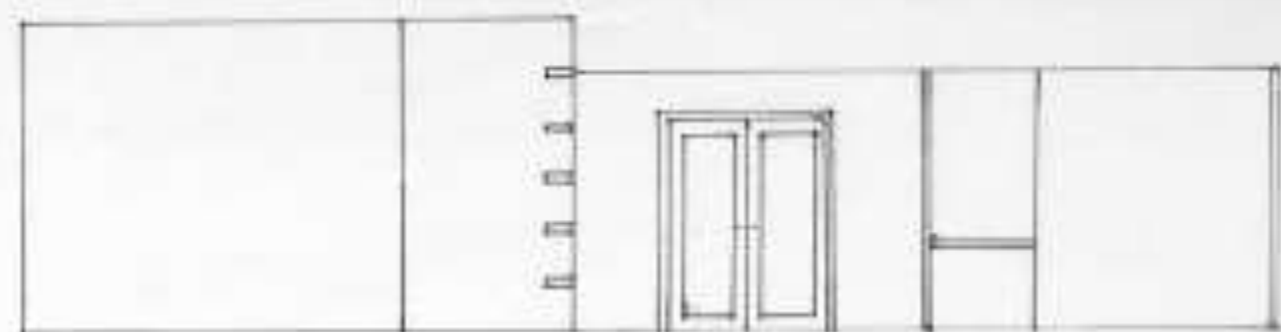

ENTRY

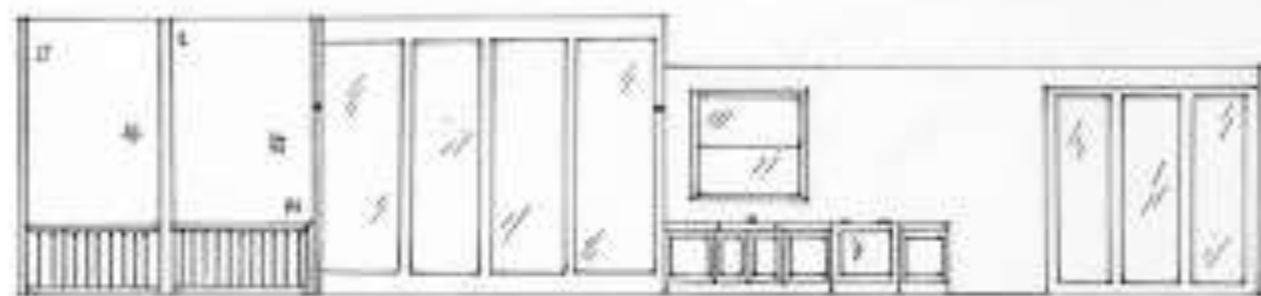


CEILING/DAYLIGHTING




SUPPORT SPACES

Option 1


Floor Plan

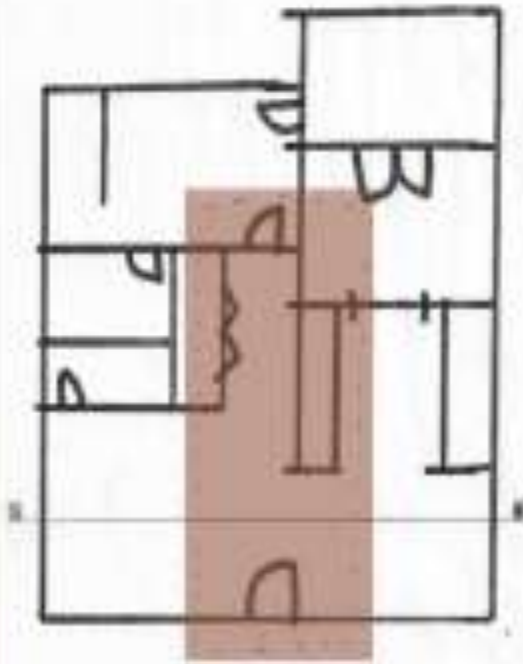


WAYFINDING

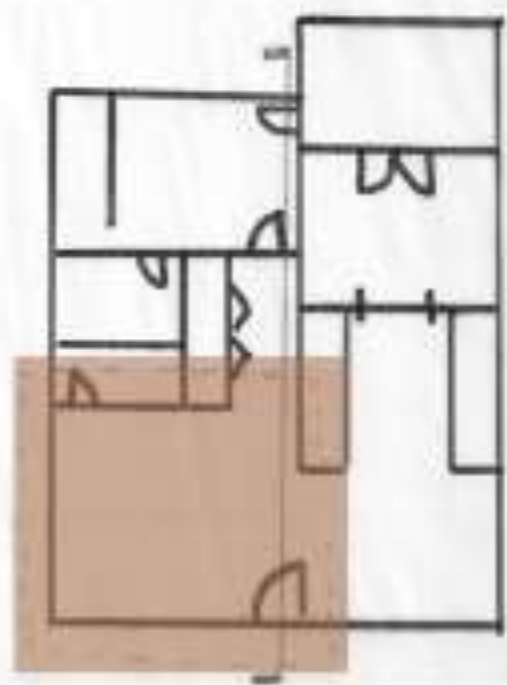

ENTRY

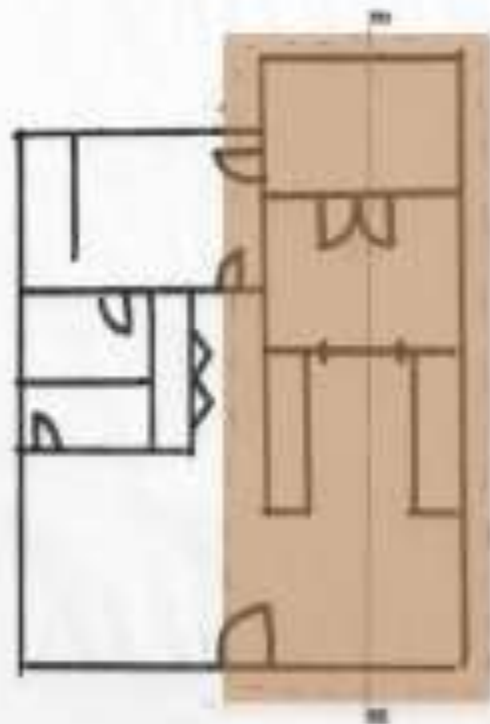


CEILING/DAYLIGHTING

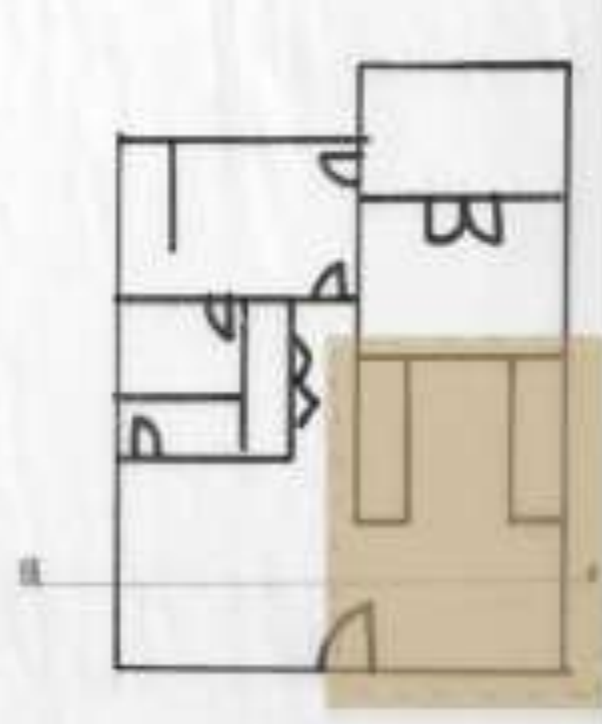


SUPPORT SPACES


Perspective View

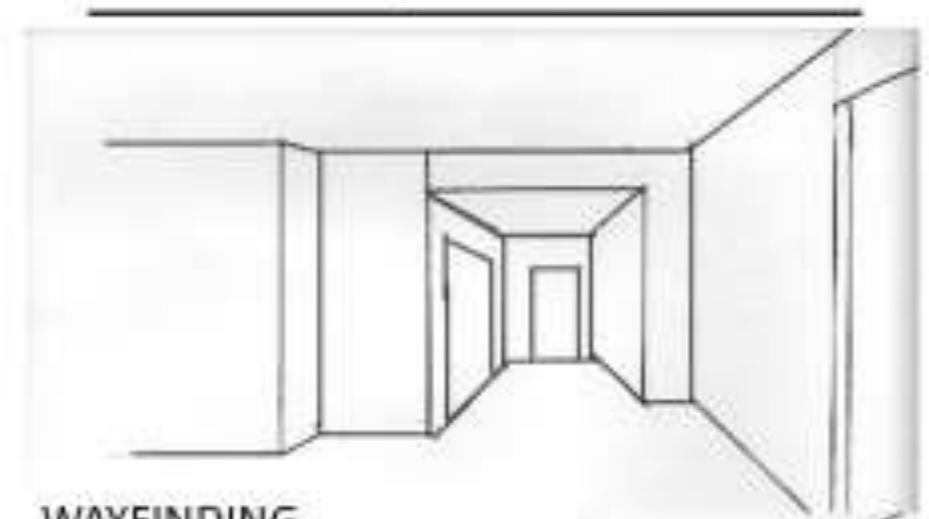


WAYFINDING

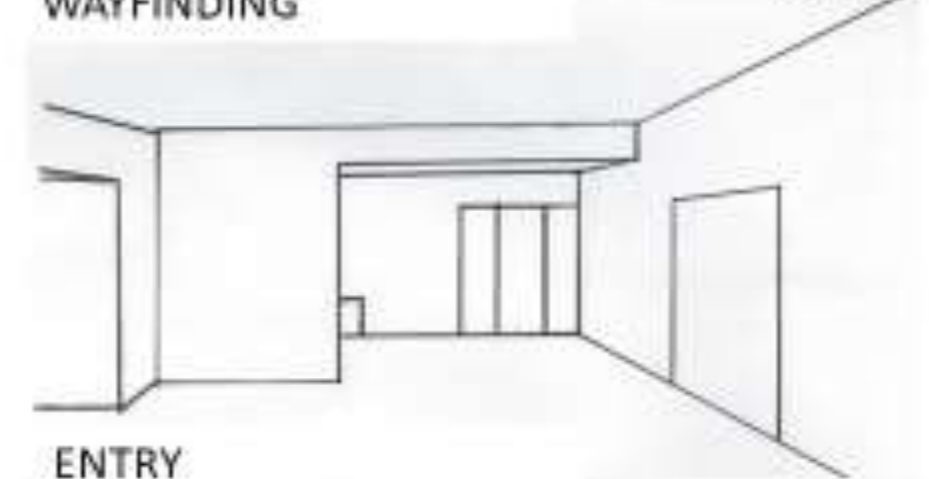

ENTRY

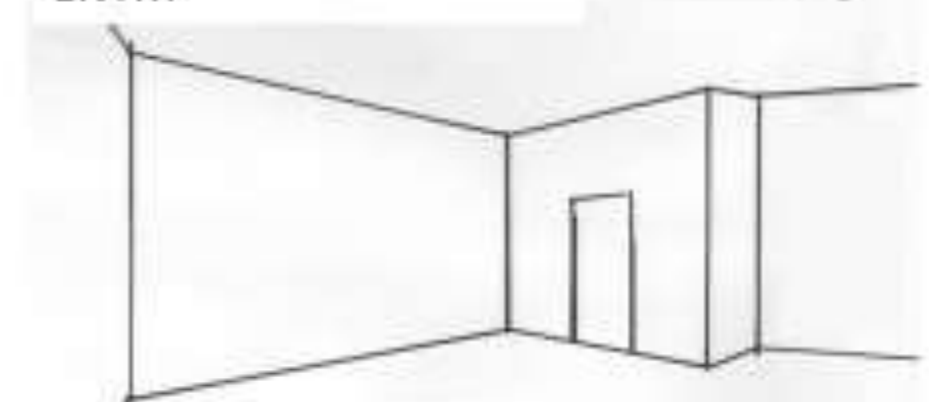


CEILING/DAYLIGHTING

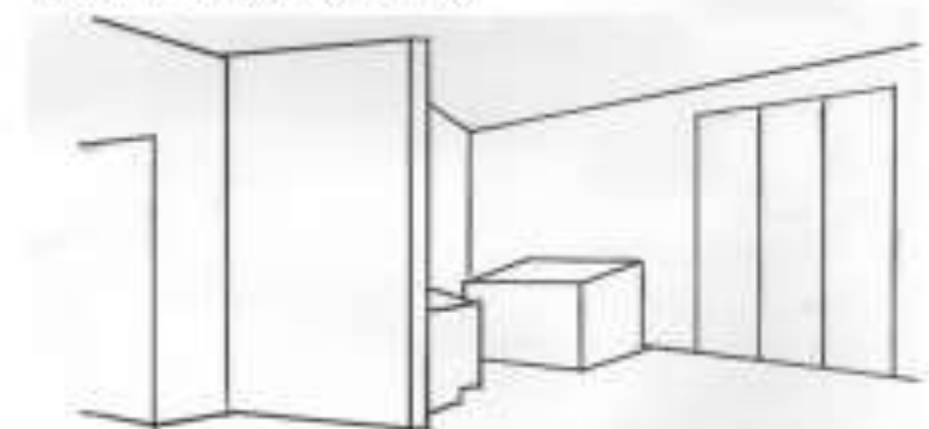


SUPPORT SPACES


Option 2

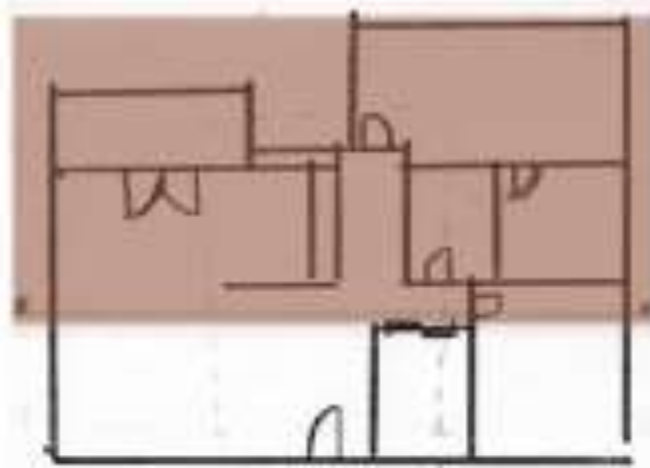


WAYFINDING

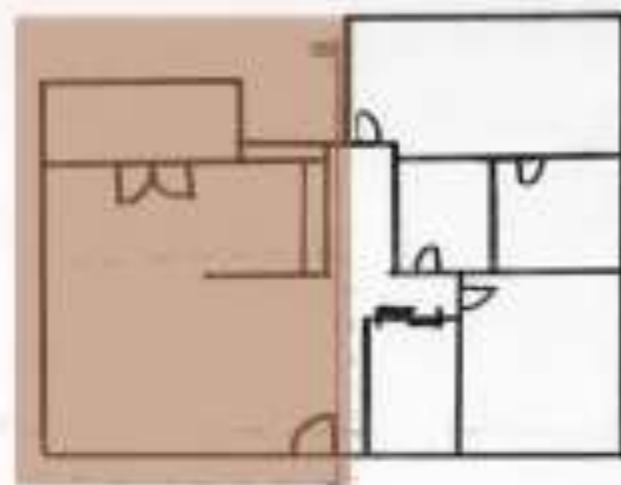

ENTRY

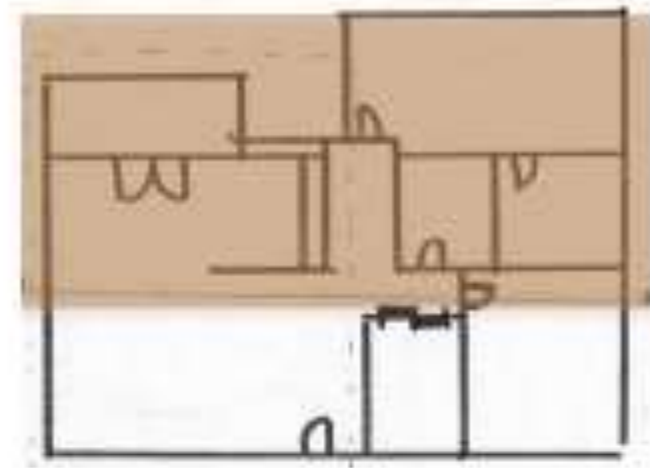


CEILING/DAYLIGHTING

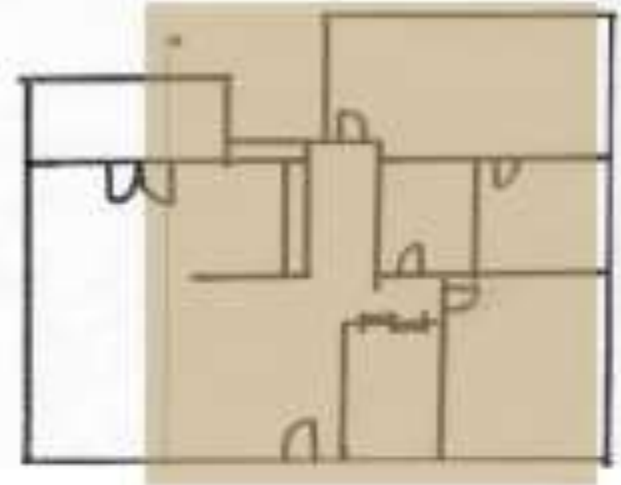


SUPPORT SPACES


Elevations

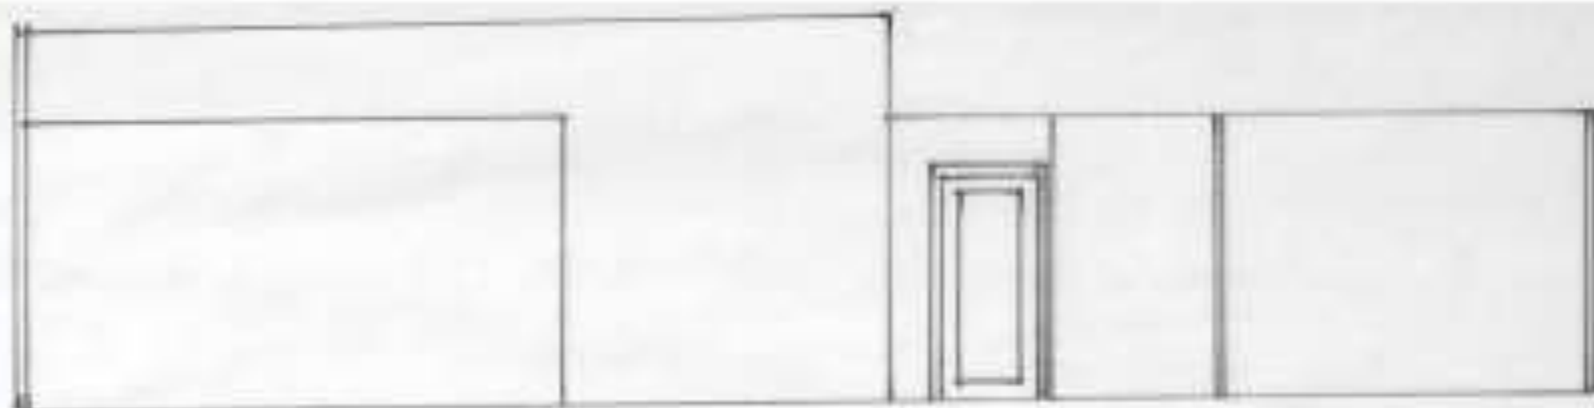


WAYFINDING

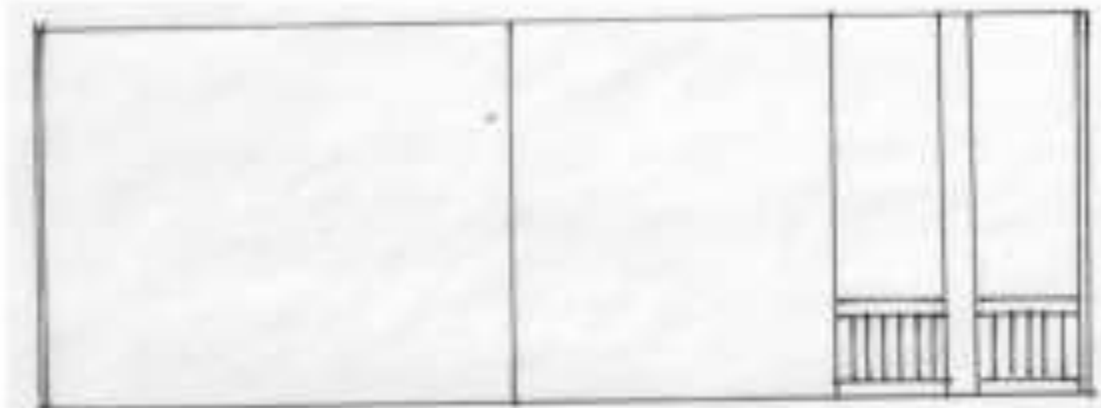

ENTRY

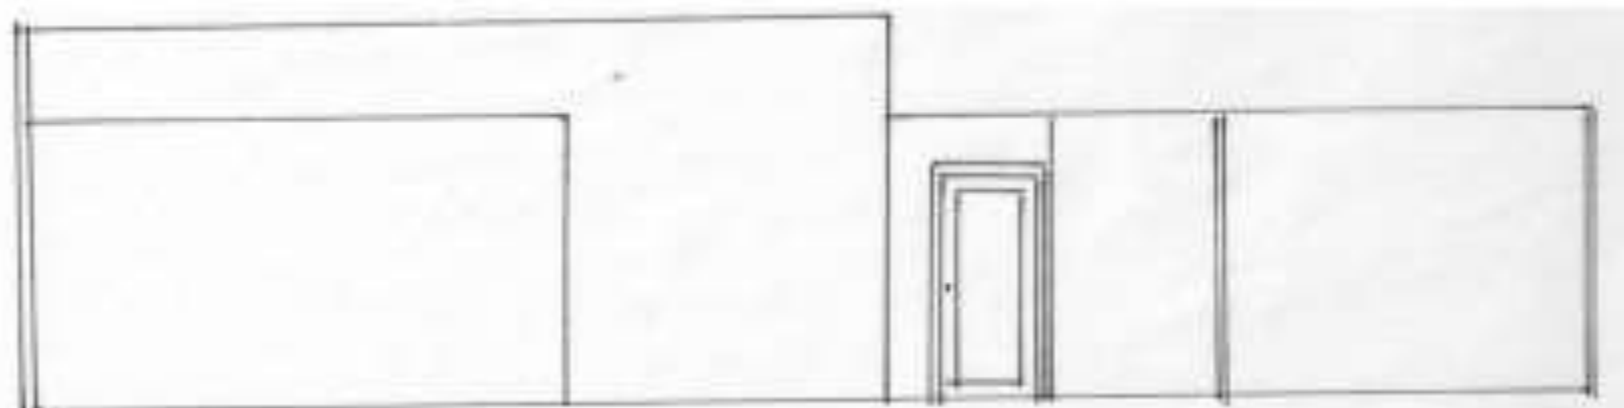


CEILING/DAYLIGHTING

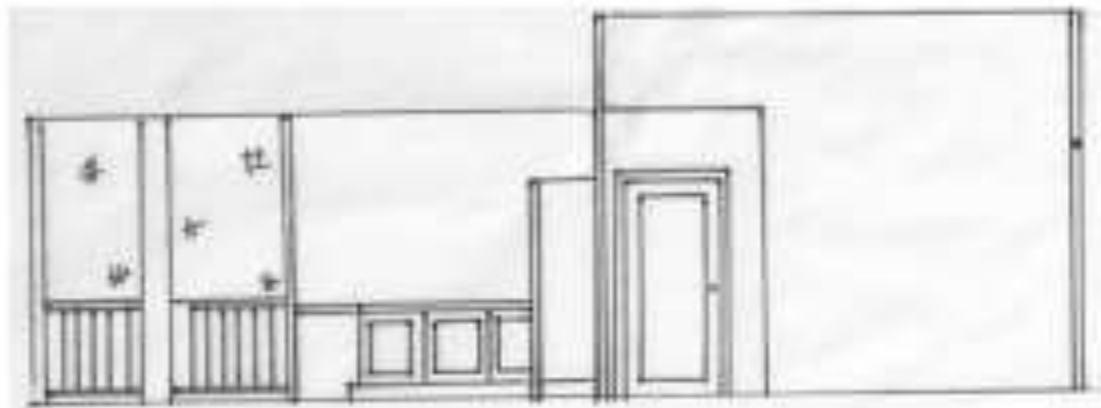

SUPPORT SPACES


Option 2

Floor Plan

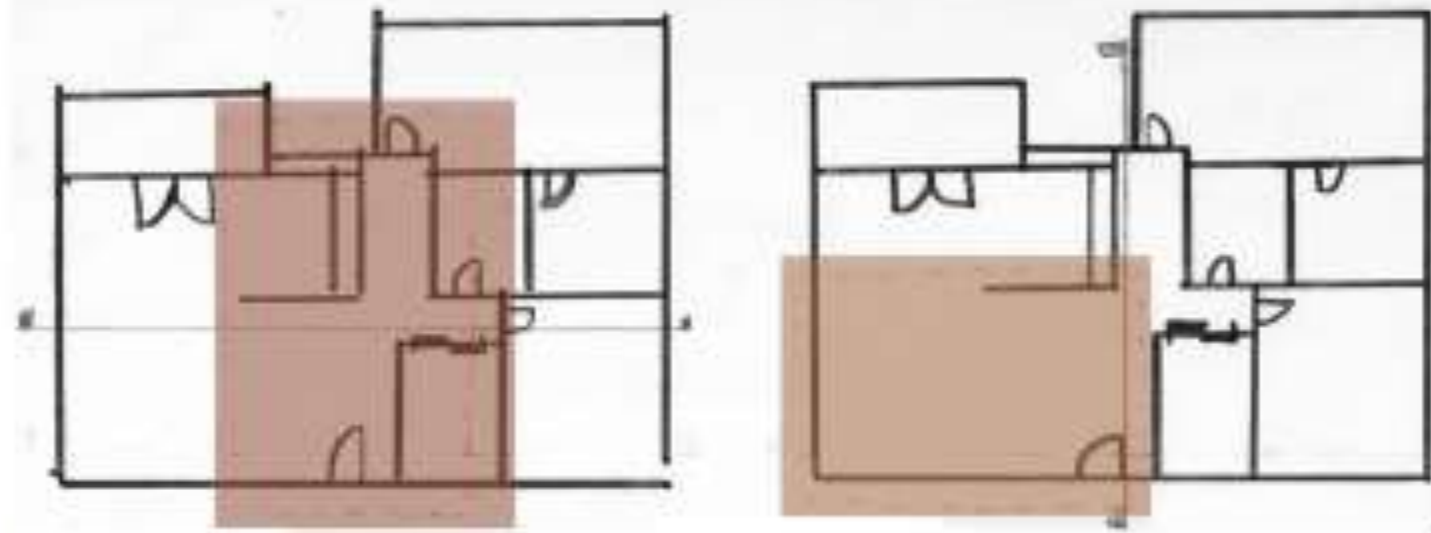

WAYFINDING


ENTRY

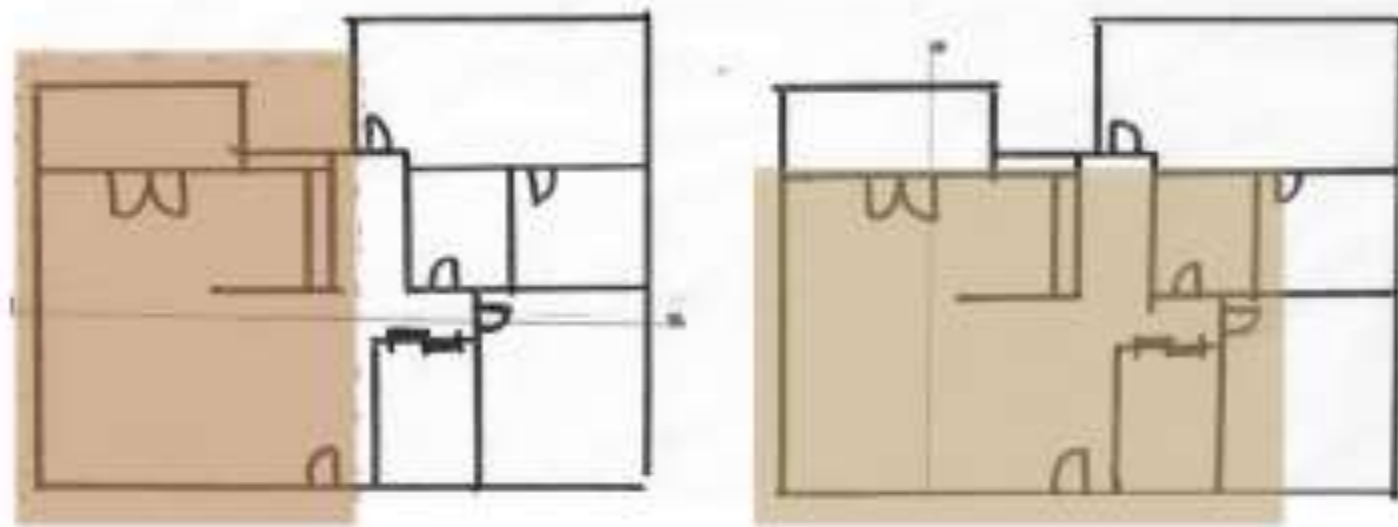


CEILING/DAYLIGHTING

SUPPORT SPACES

Perspective View

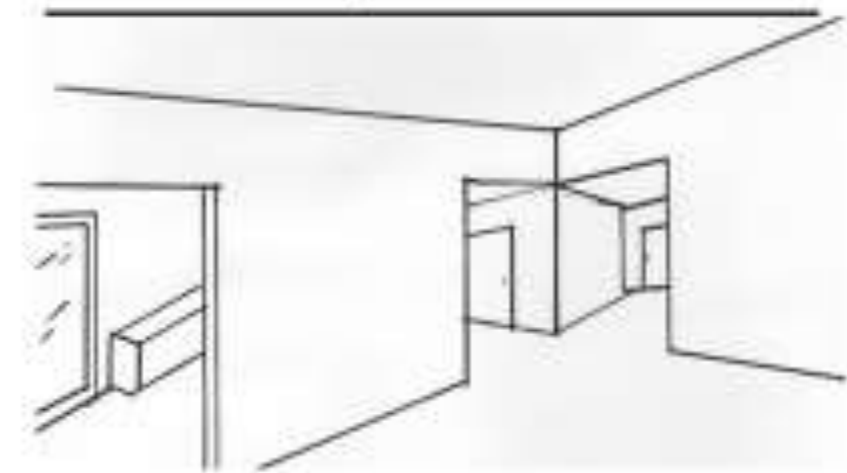


WAYFINDING

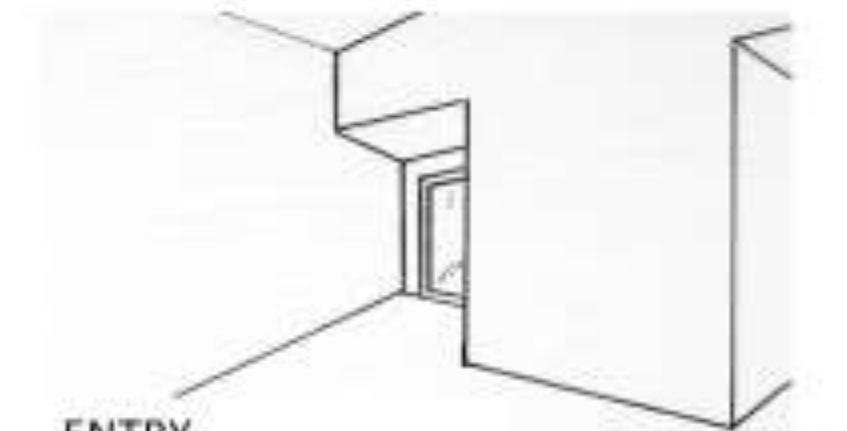

ENTRY



CEILING/DAYLIGHTING

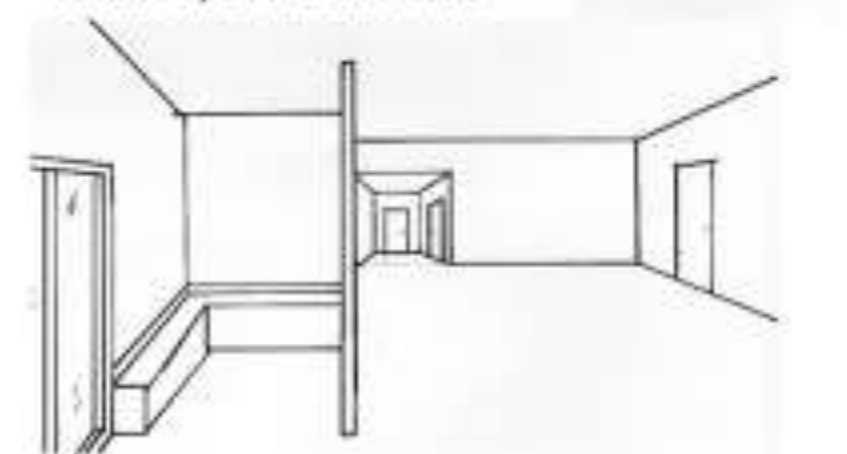


SUPPORT SPACES

# Senior Living Condo Unit

---



# Final Floor Plan

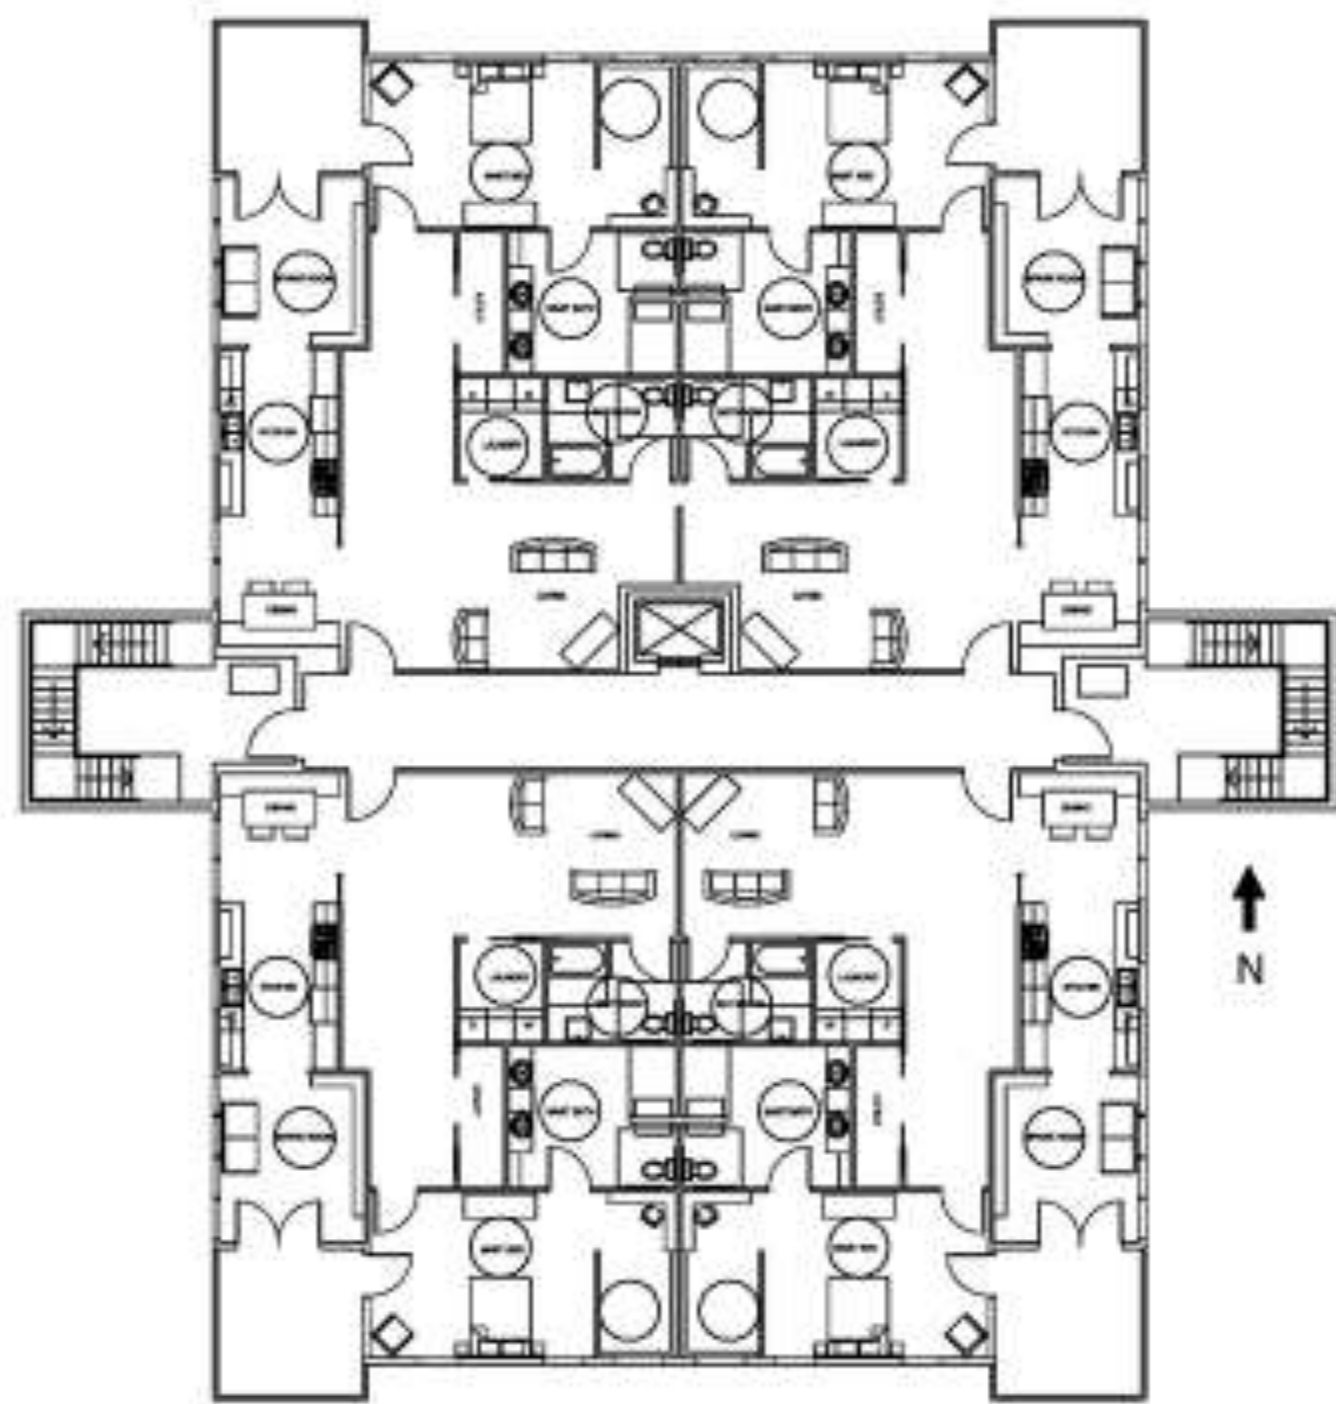

Scale 1/16"=1'0"






# Room Elevations




North Elevation Kitchen

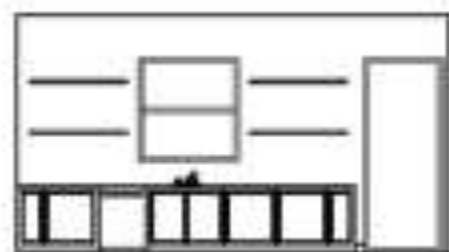


East Elevation Kitchen




North Elevation Master Bath

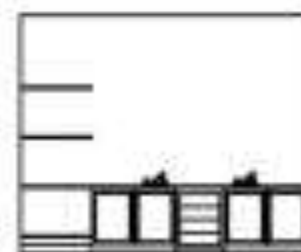


East Elevation Master Bath

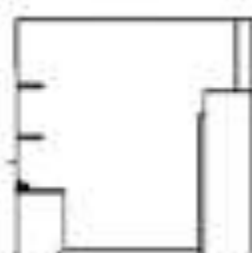


South Elevation Kitchen

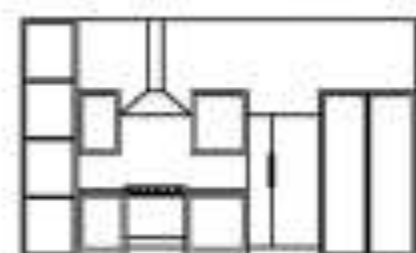

West Elevation Kitchen

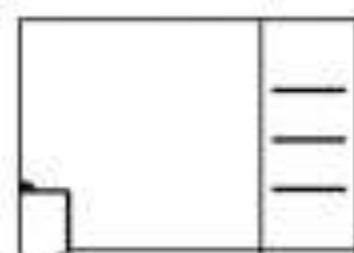

South Elevation Master Bath

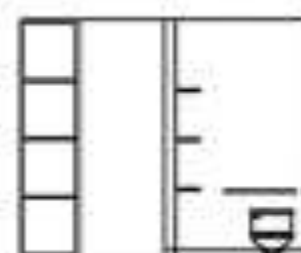

West Elevation Master Bath



North Elevation Living



East Elevation Living



North Elevation Master Bed



East Elevation Master Bed



South Elevation Living



West Elevation Living




South Elevation Master Bed



West Elevation Master Bed

Scale 1/8"=1'0"

# Reflected Ceiling Plan

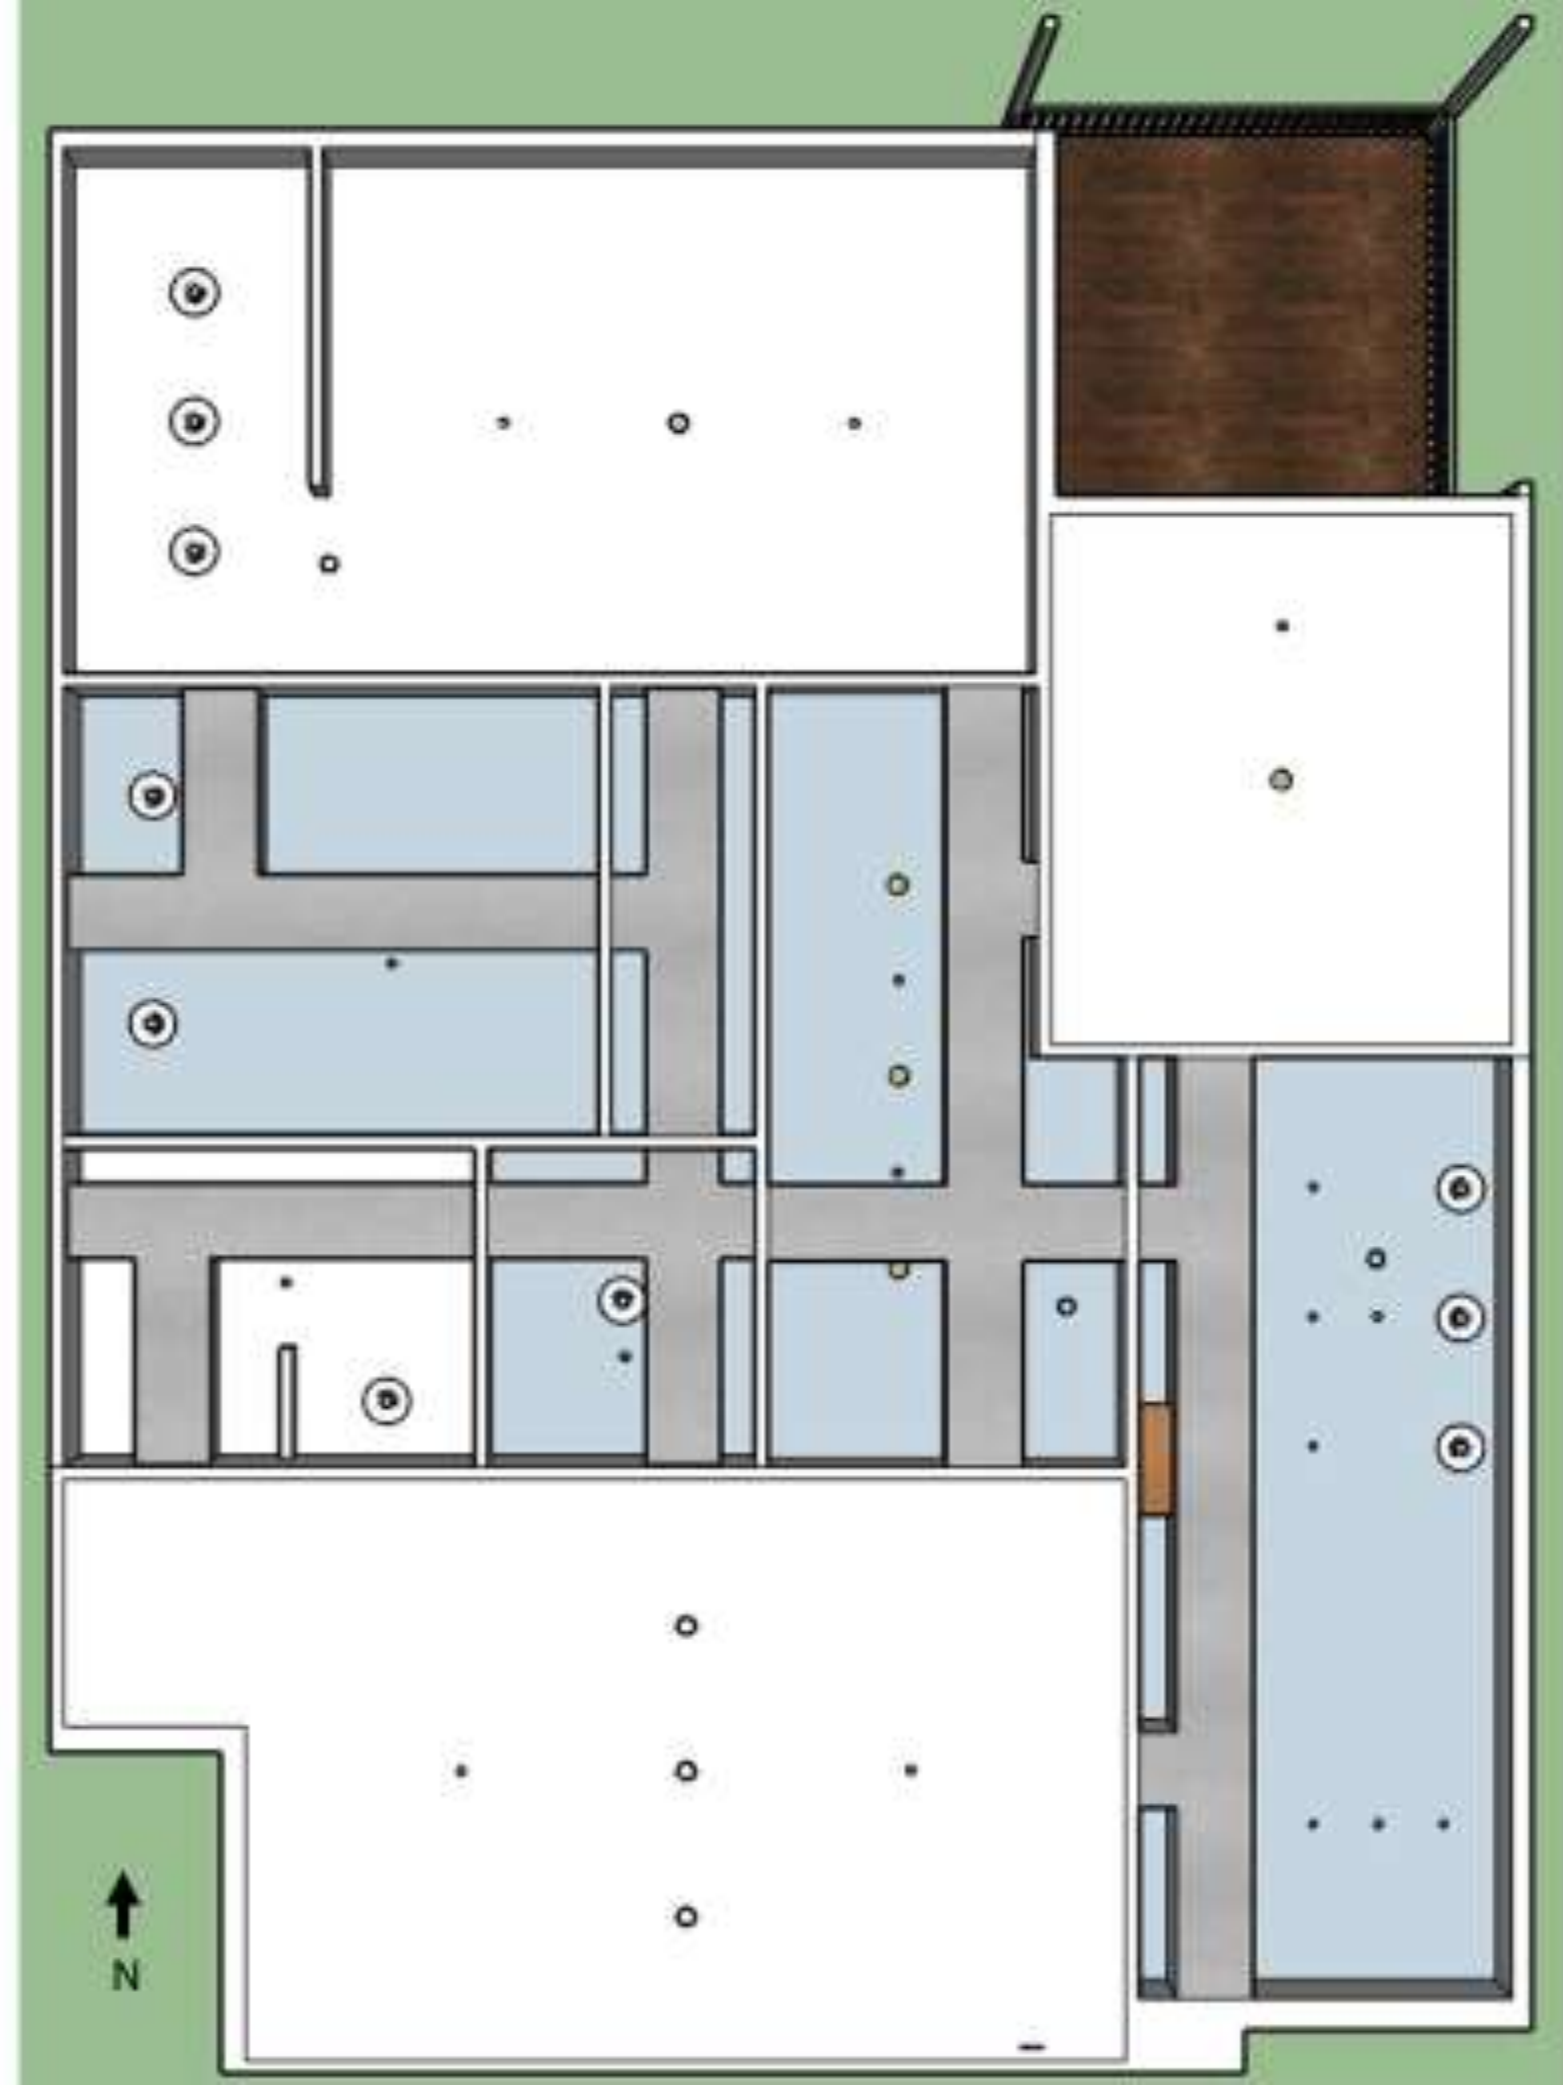

# Living Space

---



# Kitchen

---




# Master Bedroom

---



# Master Bathroom

---

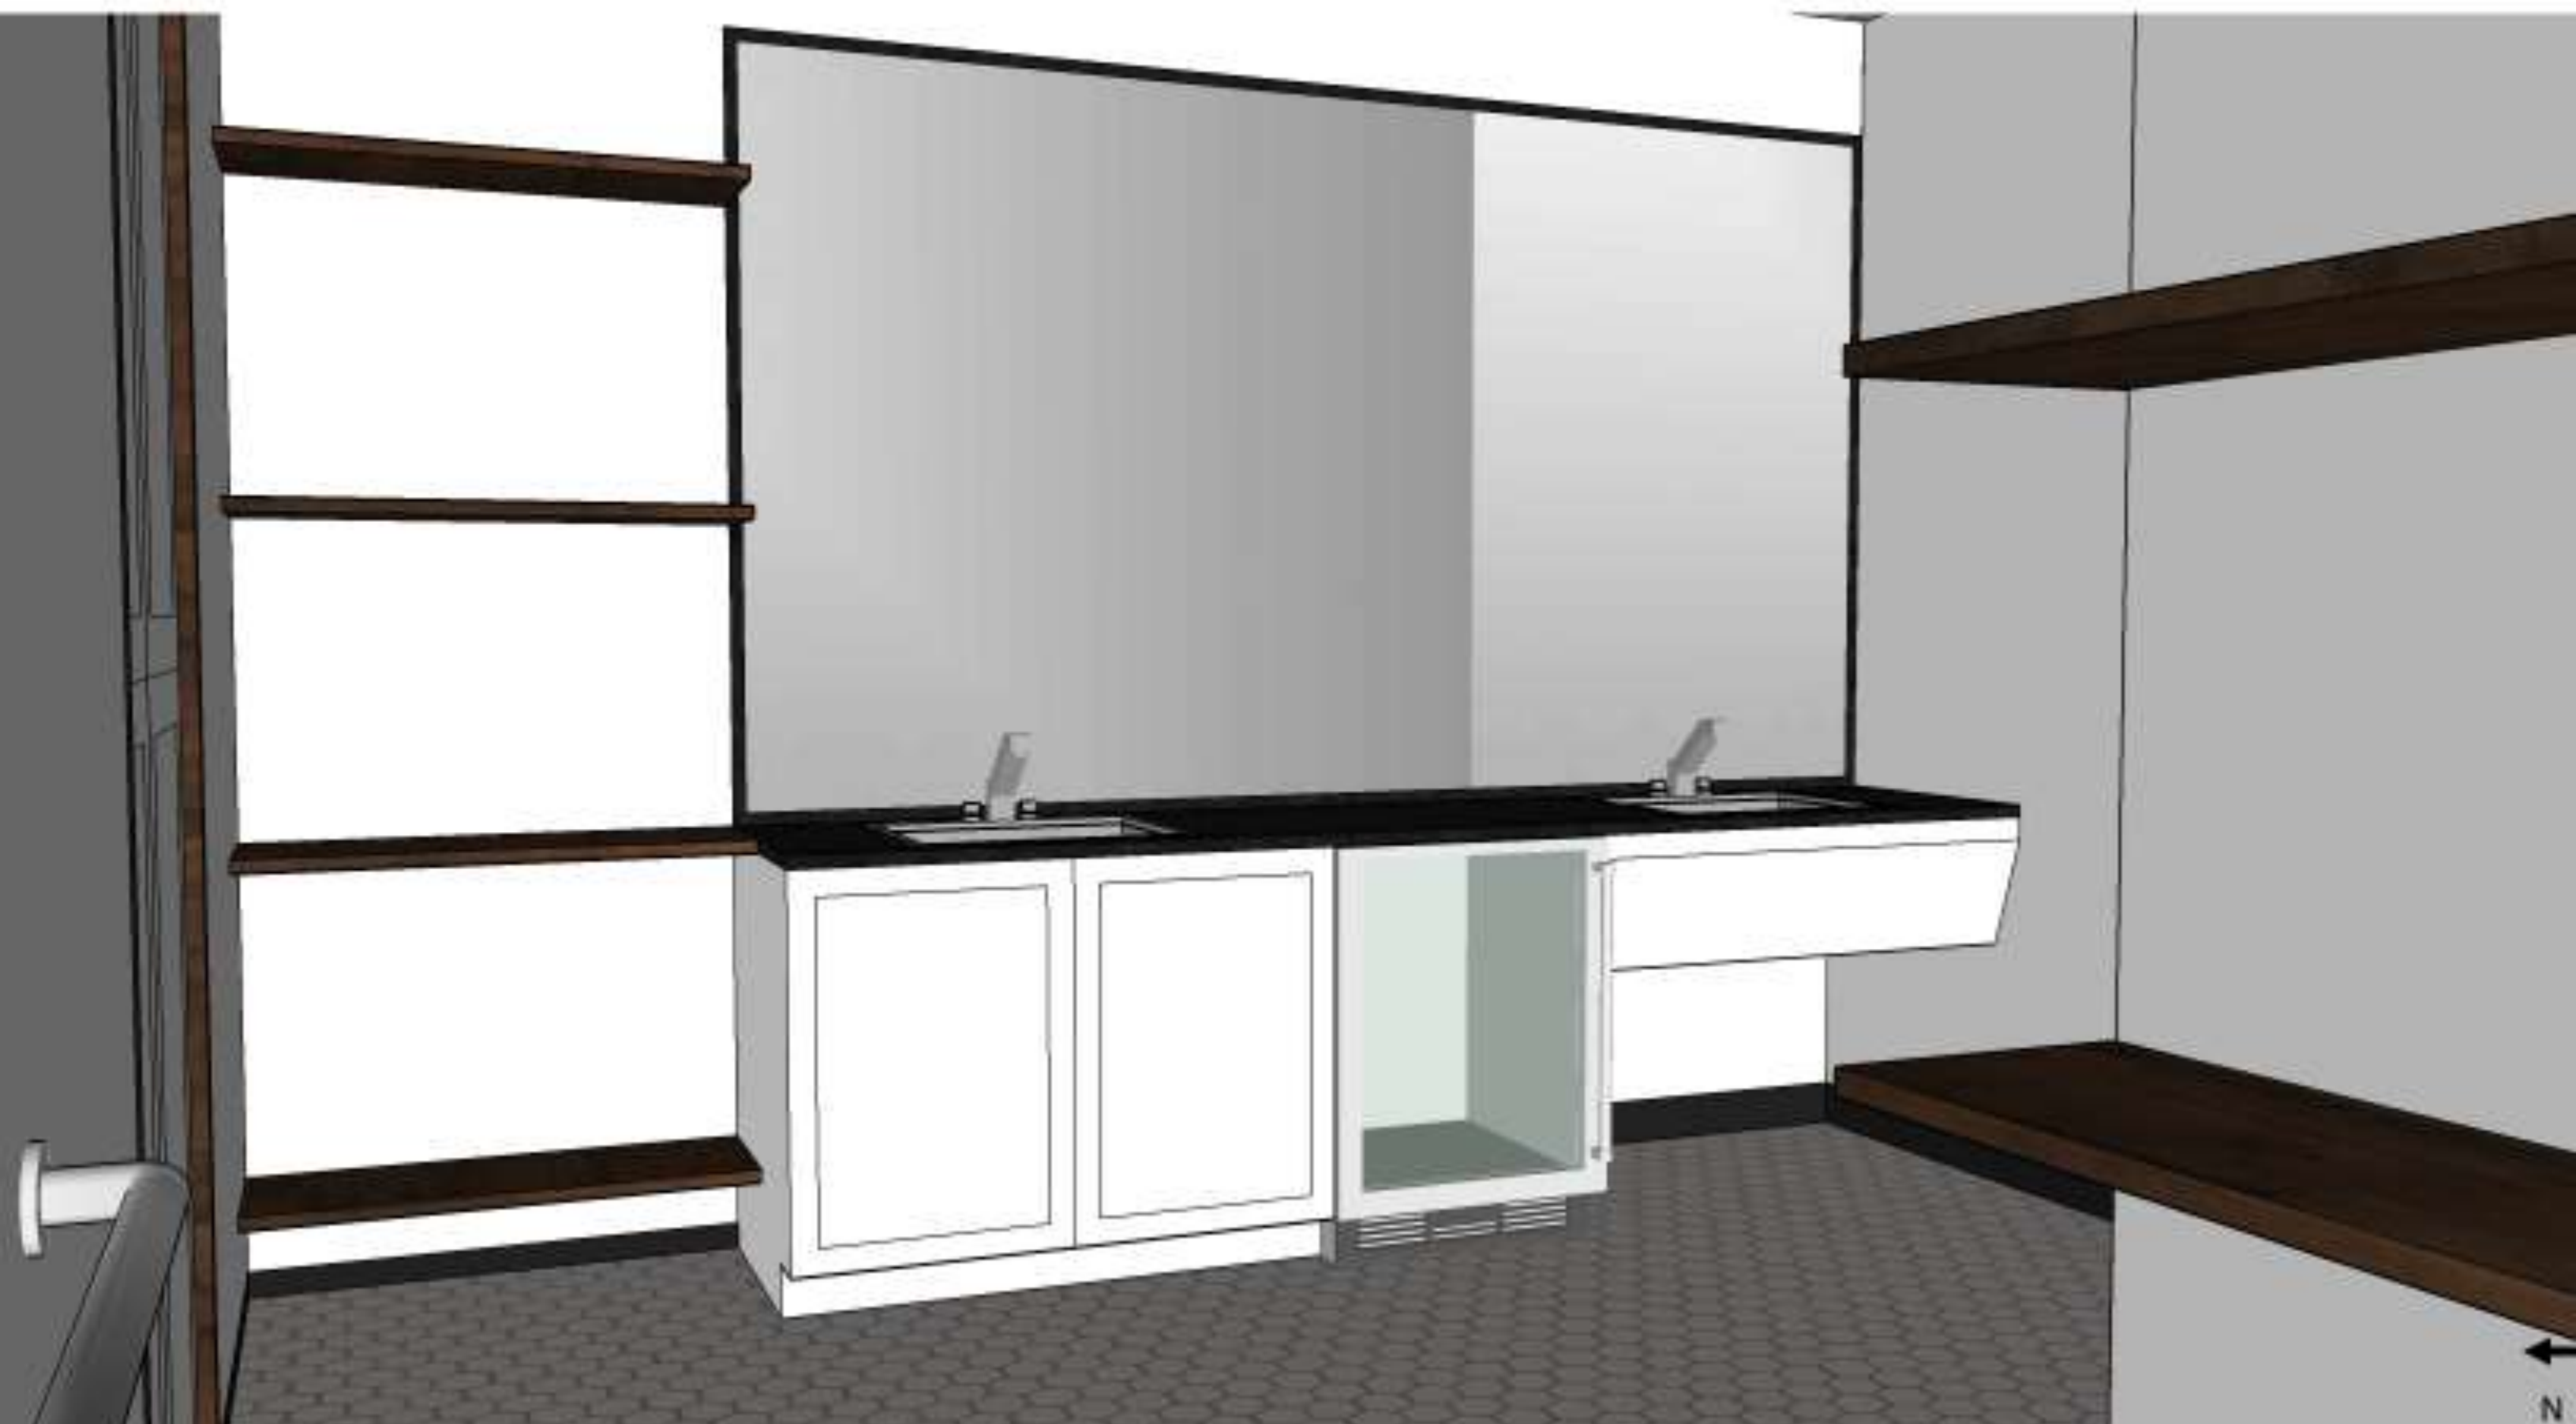

# Option 1

## General Spaces

Ceiling

Crown Molding



Accent Wall


Paint

Flooring

## Kitchen

Ceiling

Crown Molding

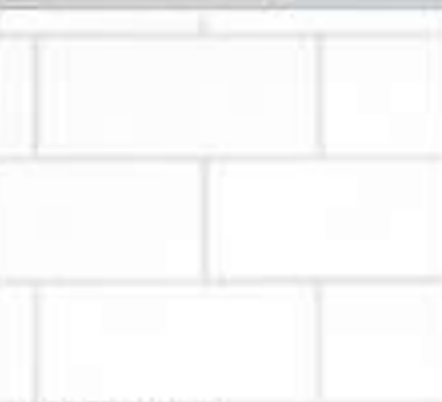

Accent Wall

Back Splash


Paint

Flooring

## Wet Spaces

Ceiling

Crown Molding

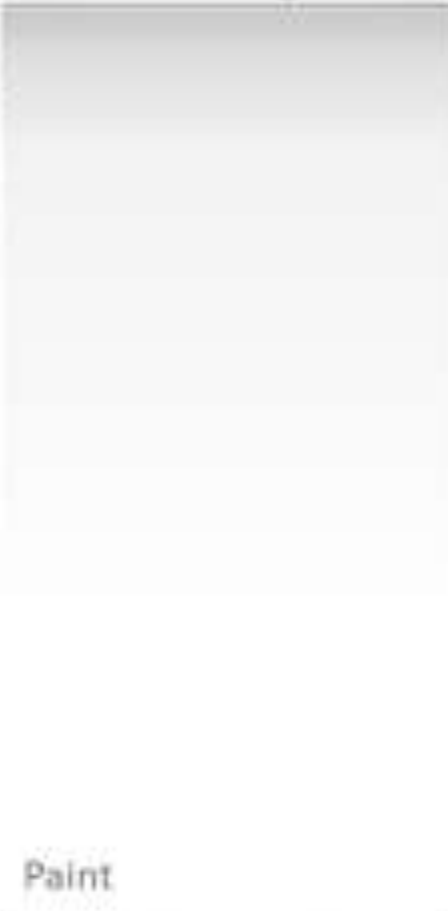

Paint

Base Molding



Flooring



# Option 2

## General Spaces

Ceiling

Crown Molding

Paint

Flooring

## Kitchen

Ceiling

Crown Molding

Paint

Back Splash

Flooring

## Wet Spaces

Ceiling

Crown Molding


Paint


Base Molding

Flooring


Finishes

Accent Color

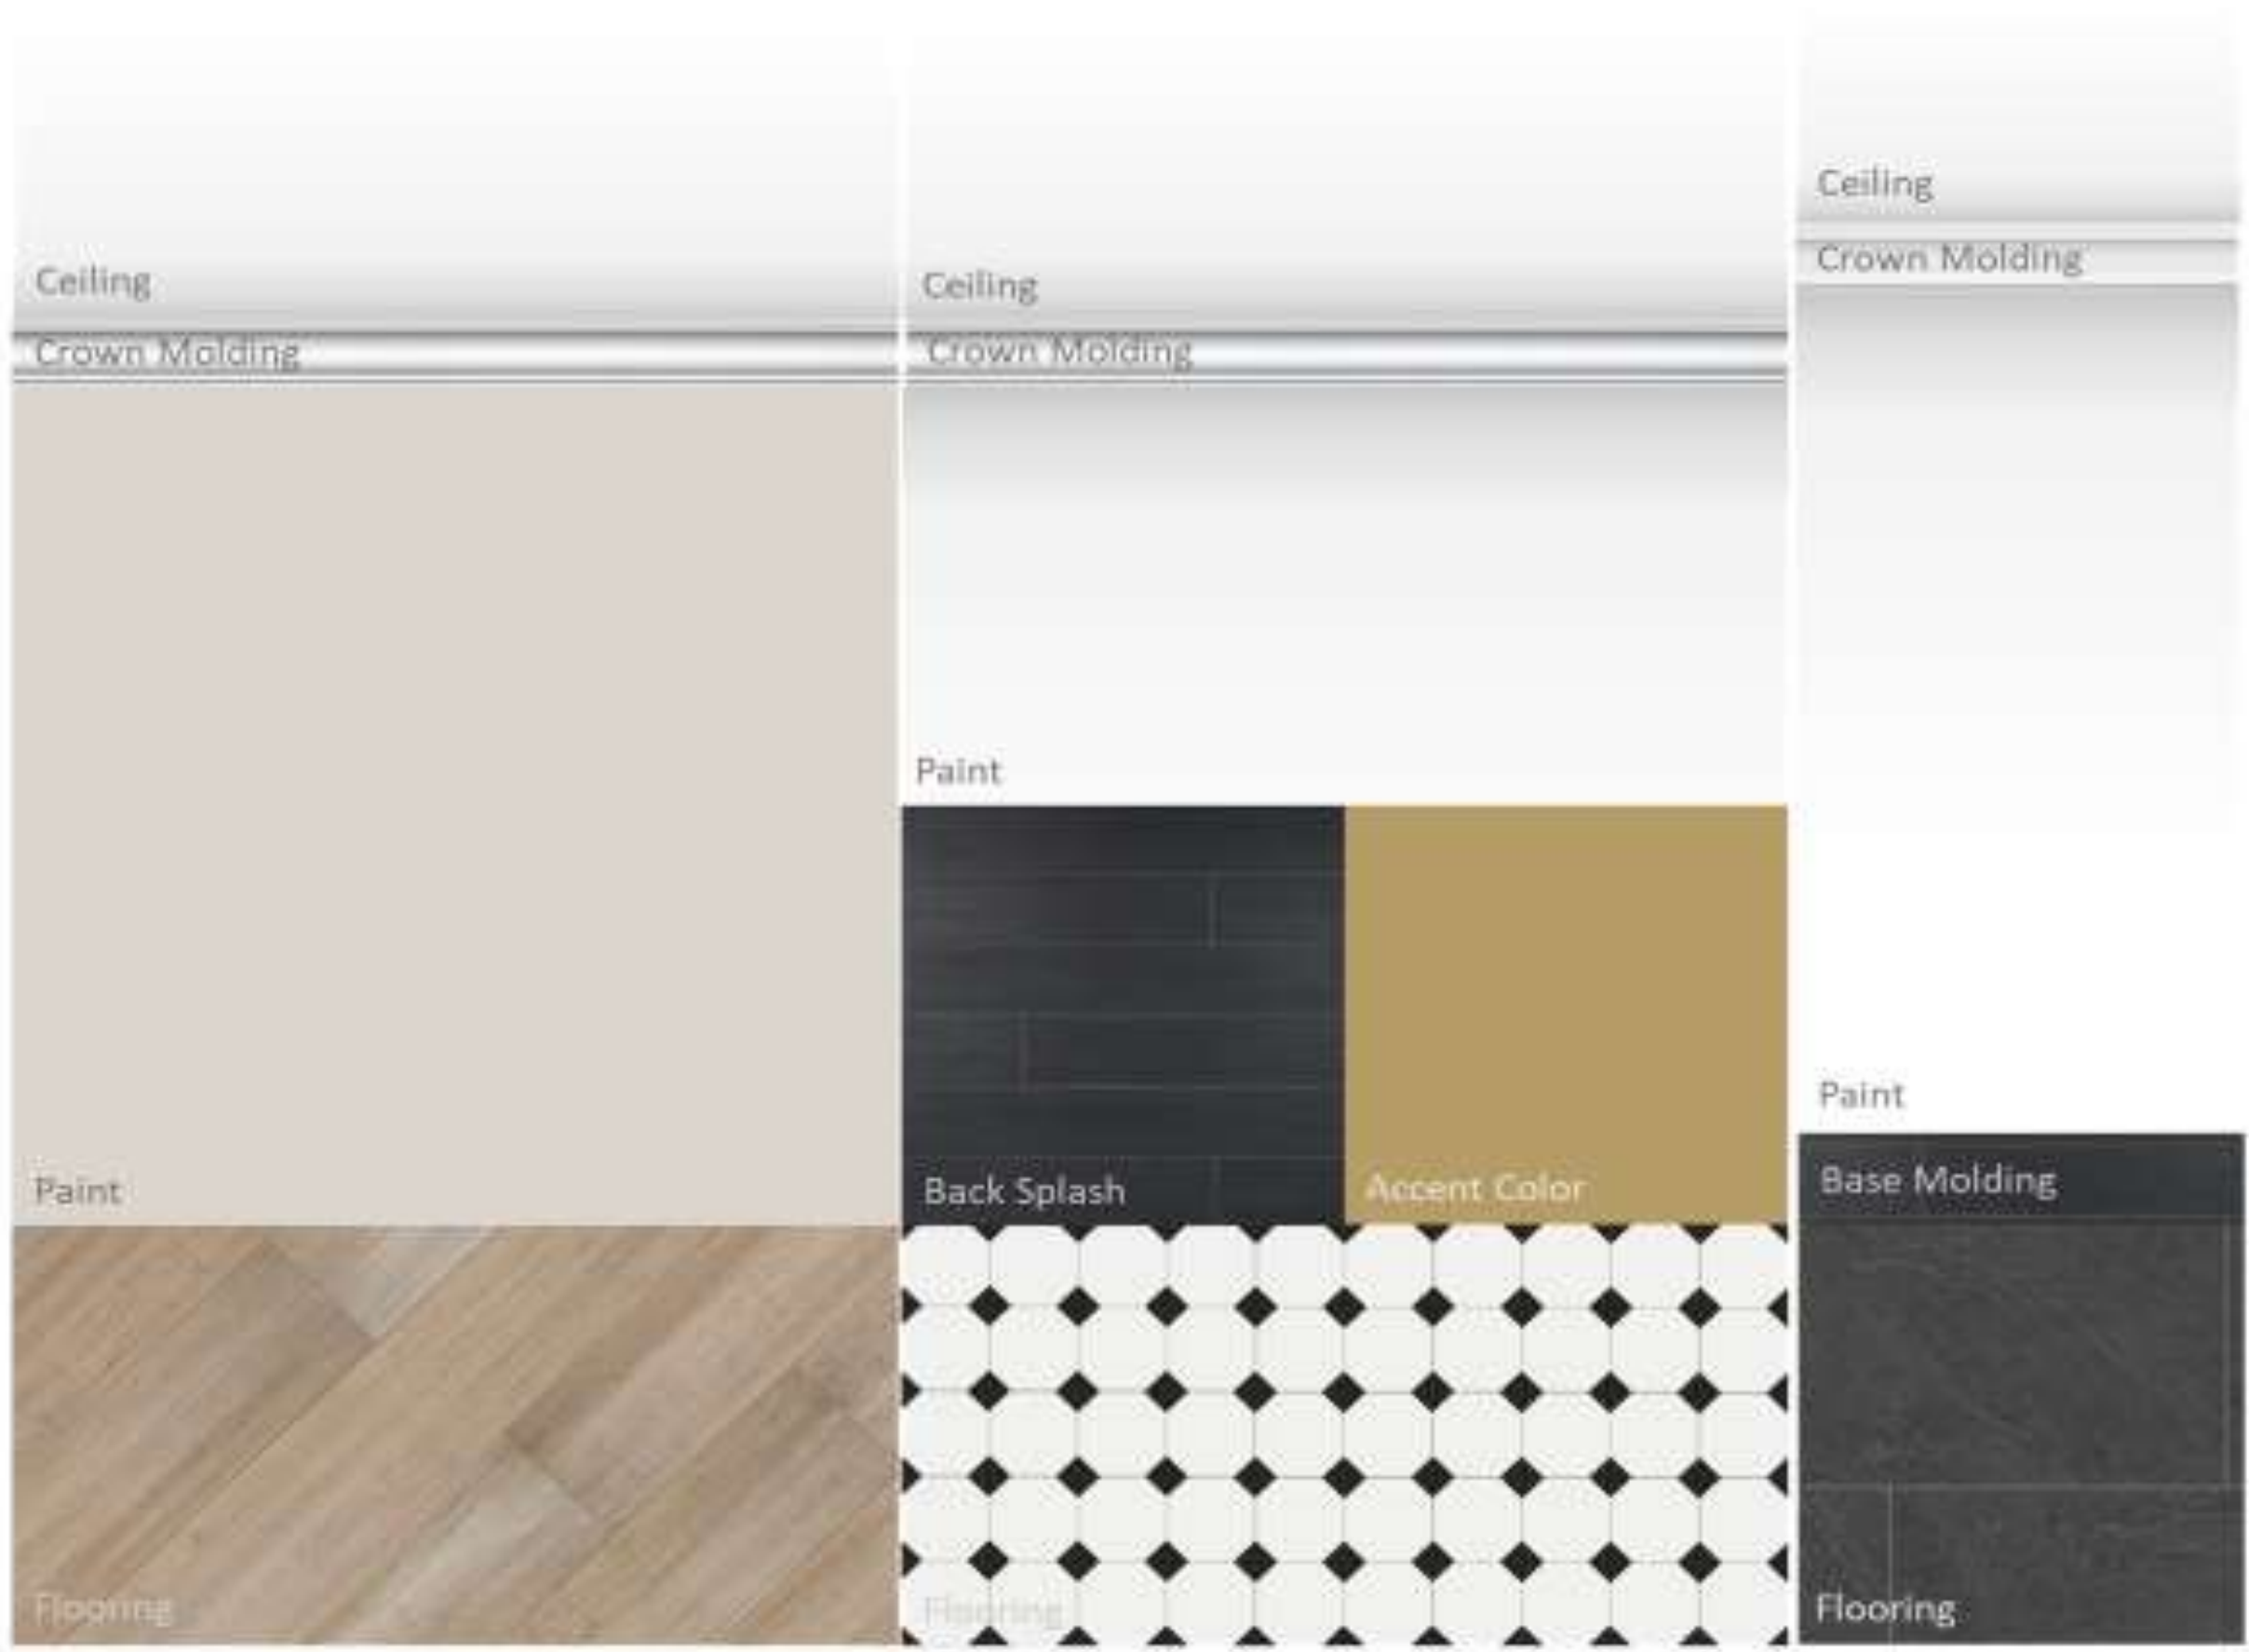

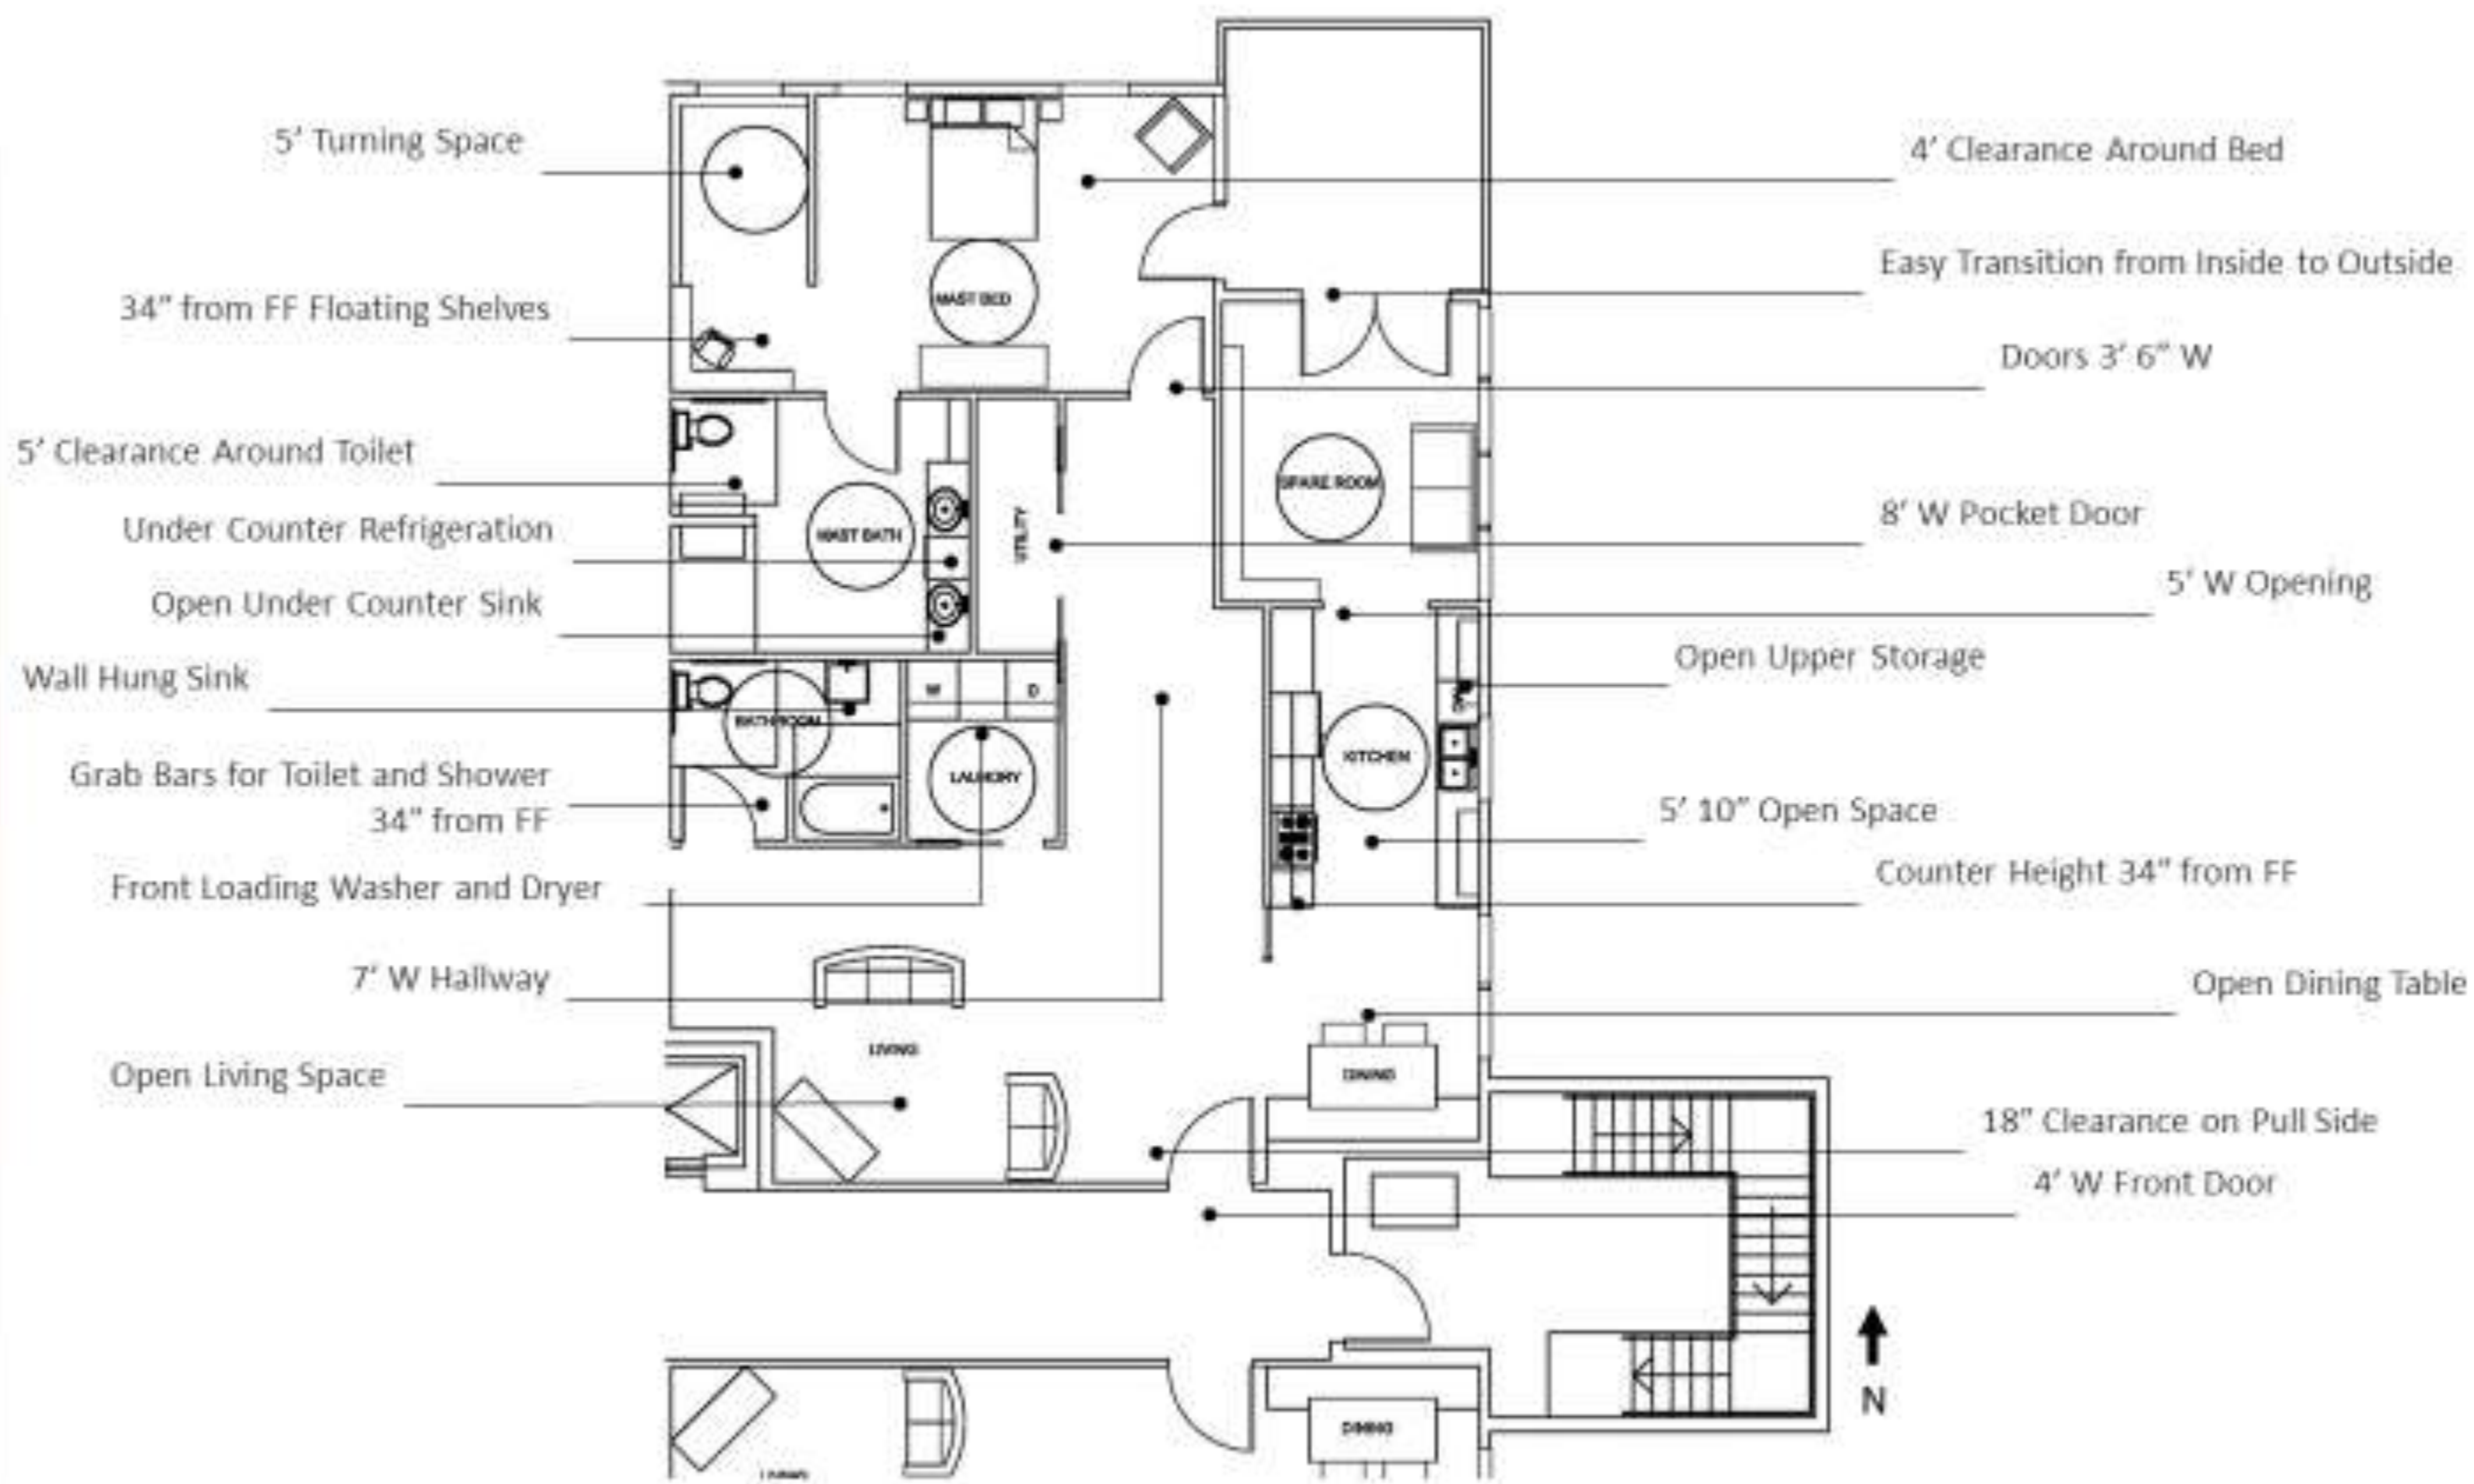

# Life Safety Plan

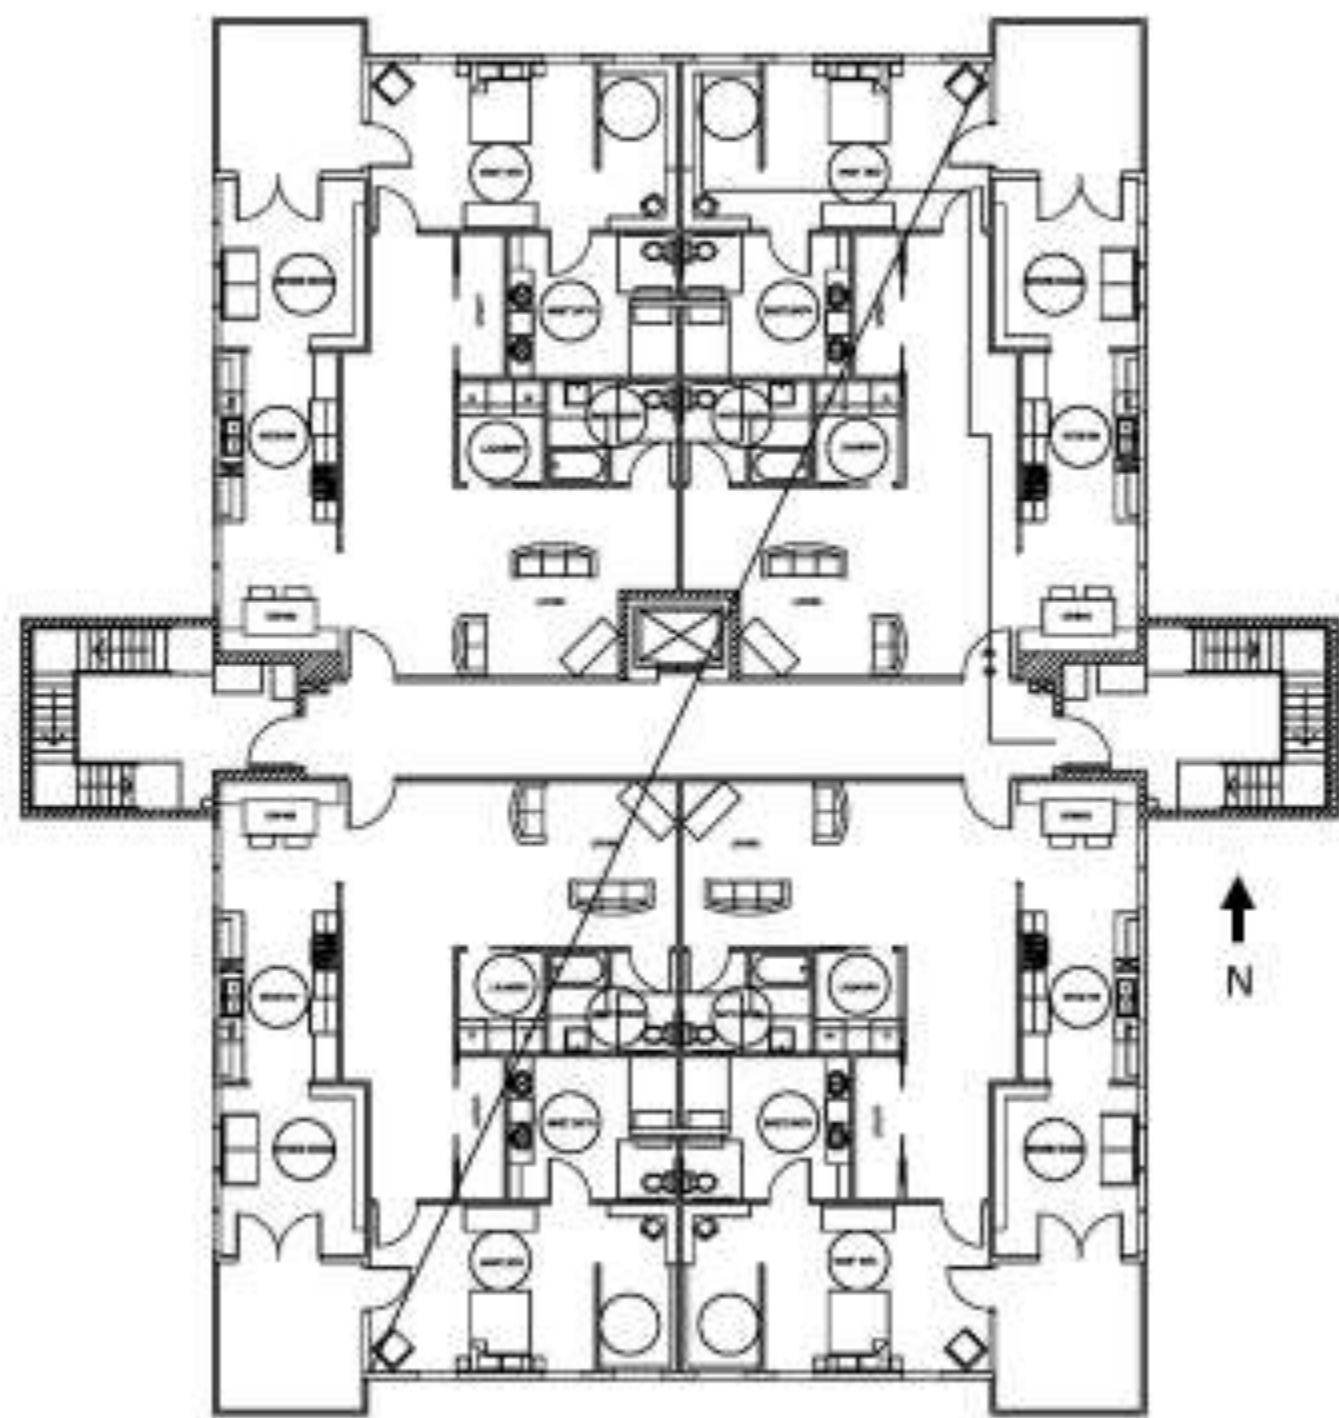

Scale 1/16"=1'0"

Building Construction and Occupancy									
Construction Type	Sprinklers?	Occupancy Type							
Type 2	Y	R2							
Exit Requirements: Number and Arrangement of Exits									
Space Designation	# of Exits		Travel Distance		Arrangement: Means of Egress				
	Required	Shown on Plans	Allowable Distance	Actual Distance Shown on Plans	Req'd Distance Between Exits		Actual Distance Shown on Plans		
Unit 2-B	2	2	250'	120' 11"	40'		62' 7"		
Notes:	1- NO DEAD ENDS 2- EXITS SIGNS 3-COMMON PATH OF TRAVEL 4-TABLE 1015.1 1 EXIT IS REQUIRED								
Use Group or Space Designation	(A)	(B)	Calculated Occupant Load = A/B	©		Exit Width (Inches)			
	Area - Sq. Ft.	Area per Occupant		Egress per Occupant		Required Width = (A/B)xC		Actual Width	
			Stair	Level	Stair	Level	Stair	Level	
Unit 2-B	1789	200	9	0.3	0.2	2.7	1.8	136.8"	96"
Notes:	1-TABLE 1004.1.2 RESIDENTIAL 200 GROSS								