




# Portfolio II

Preliminary Schematics  
IDSN 3102  
Fall 2019  
Amber Cousar

# Space Plan Sketches

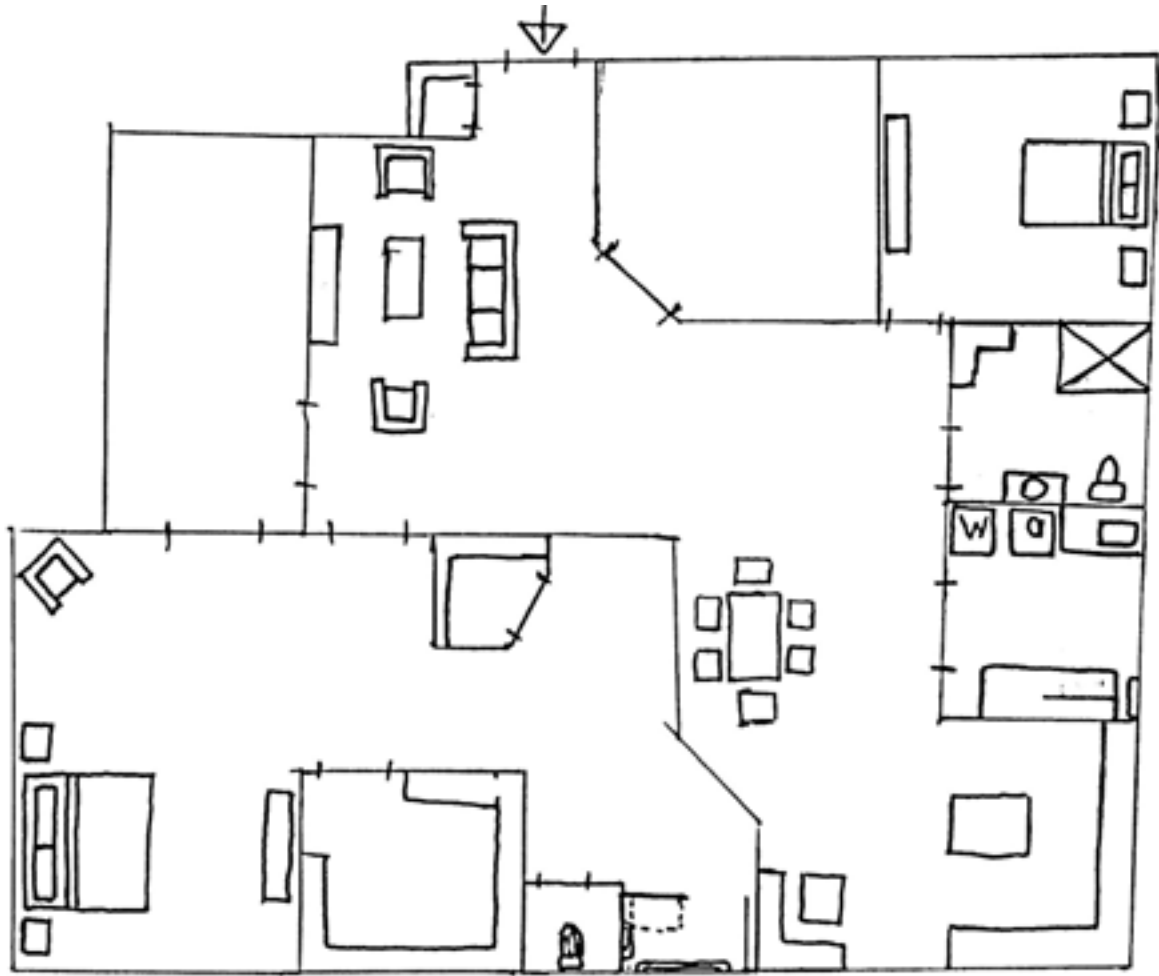


Option 1



Option 3

# Space Plan Sketches

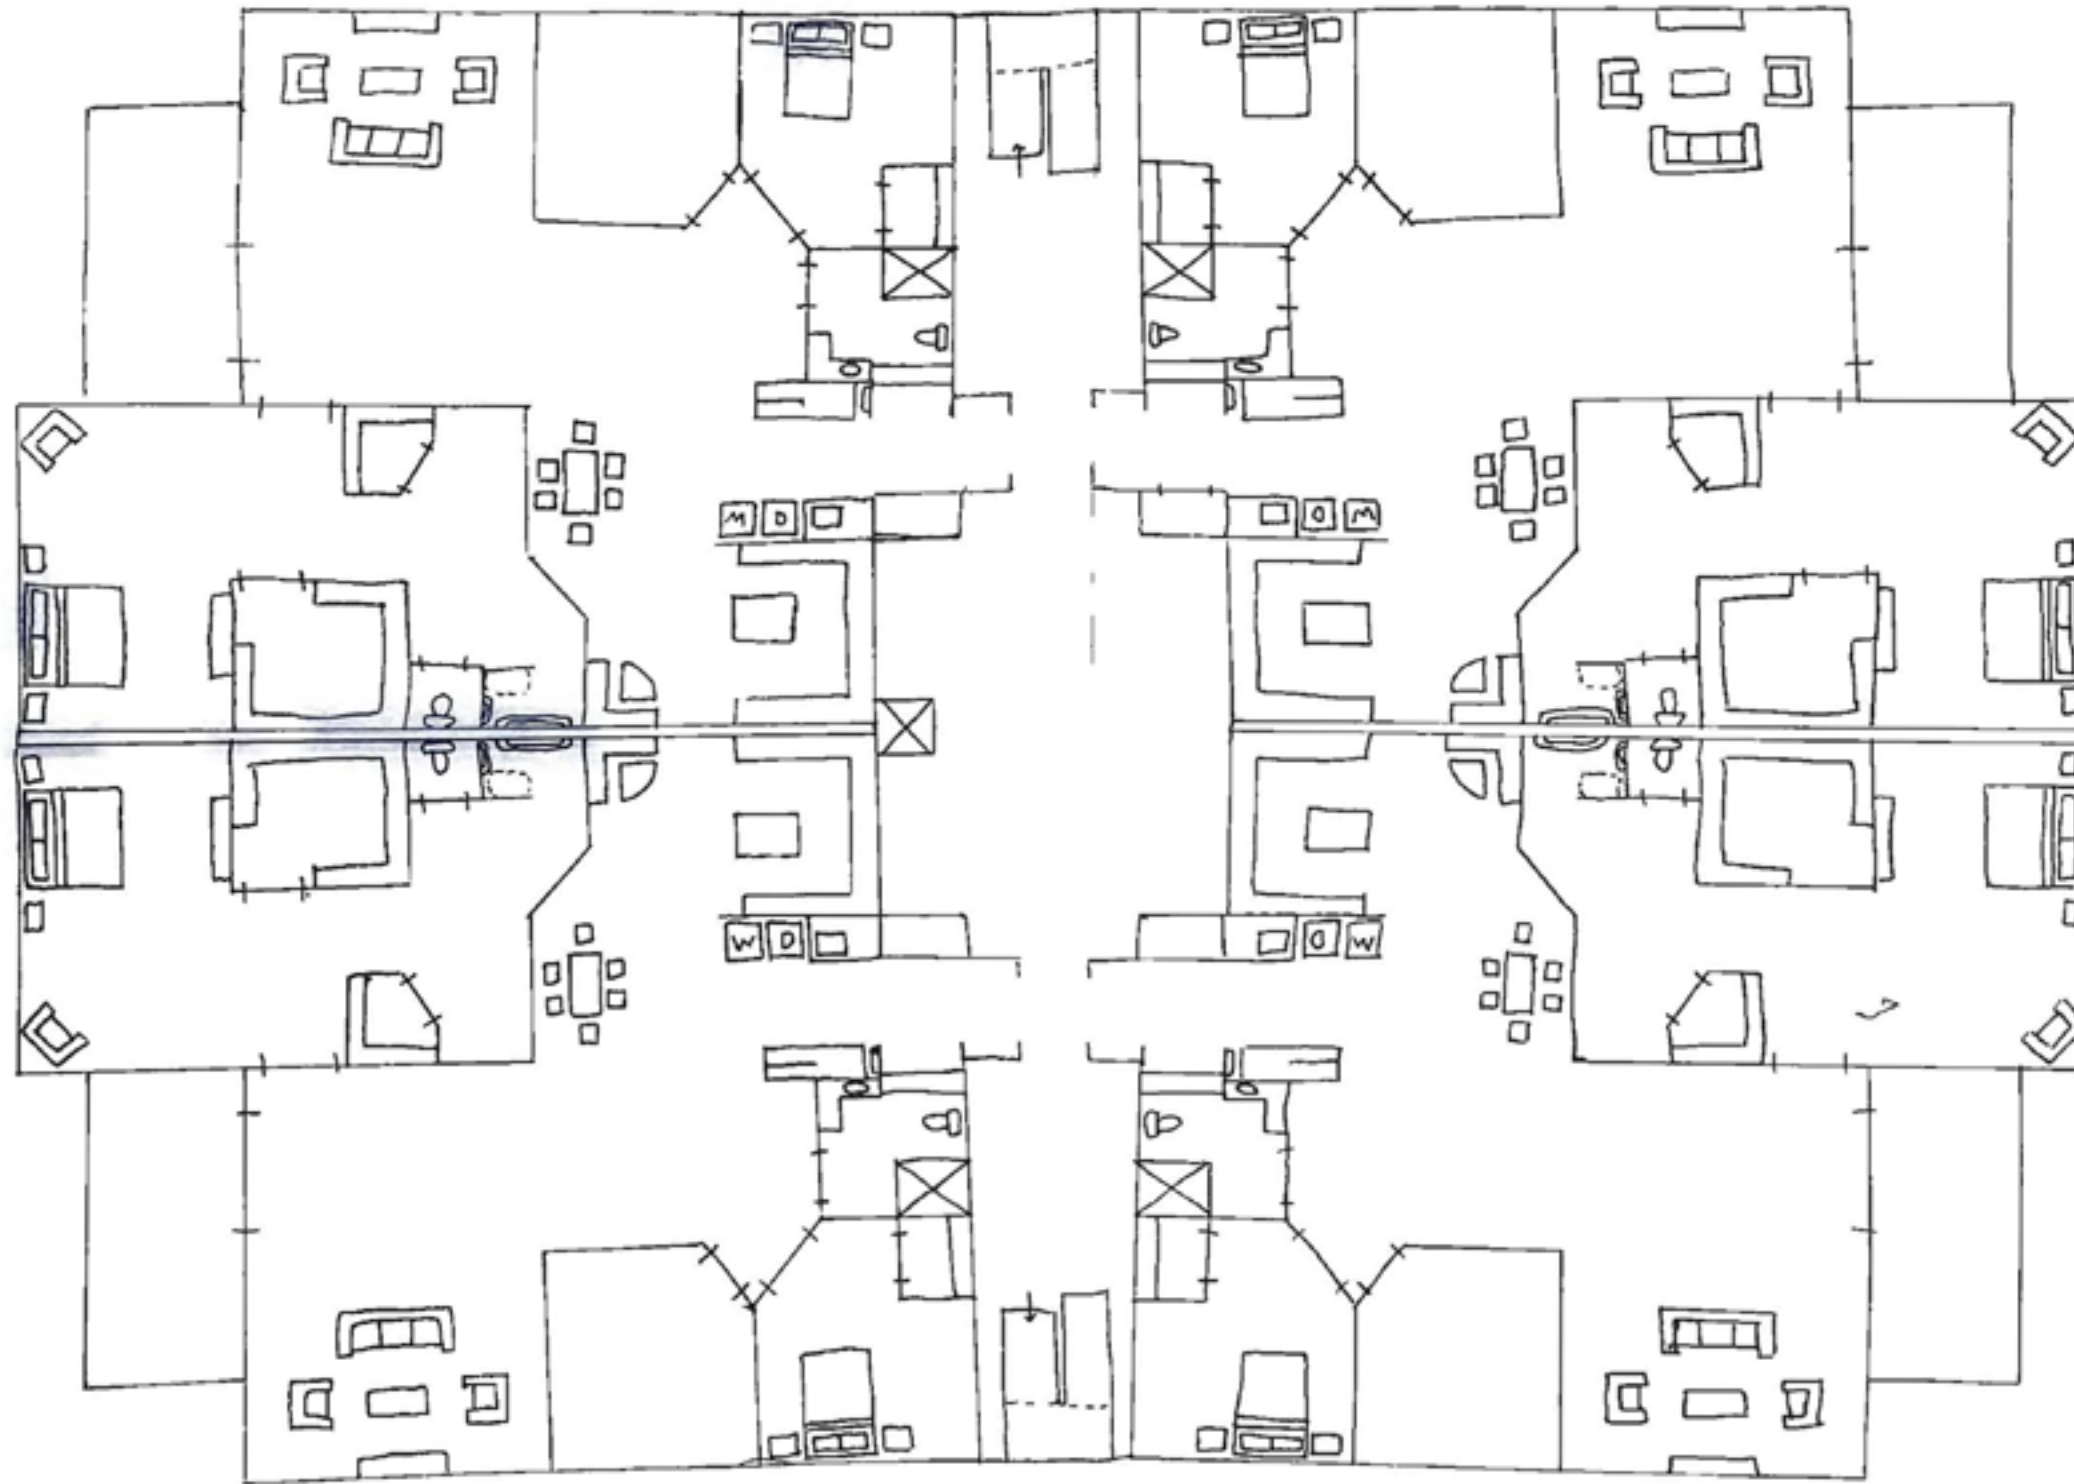


# *Problem Resolution Sketches*




# Wayfinding

Option 1

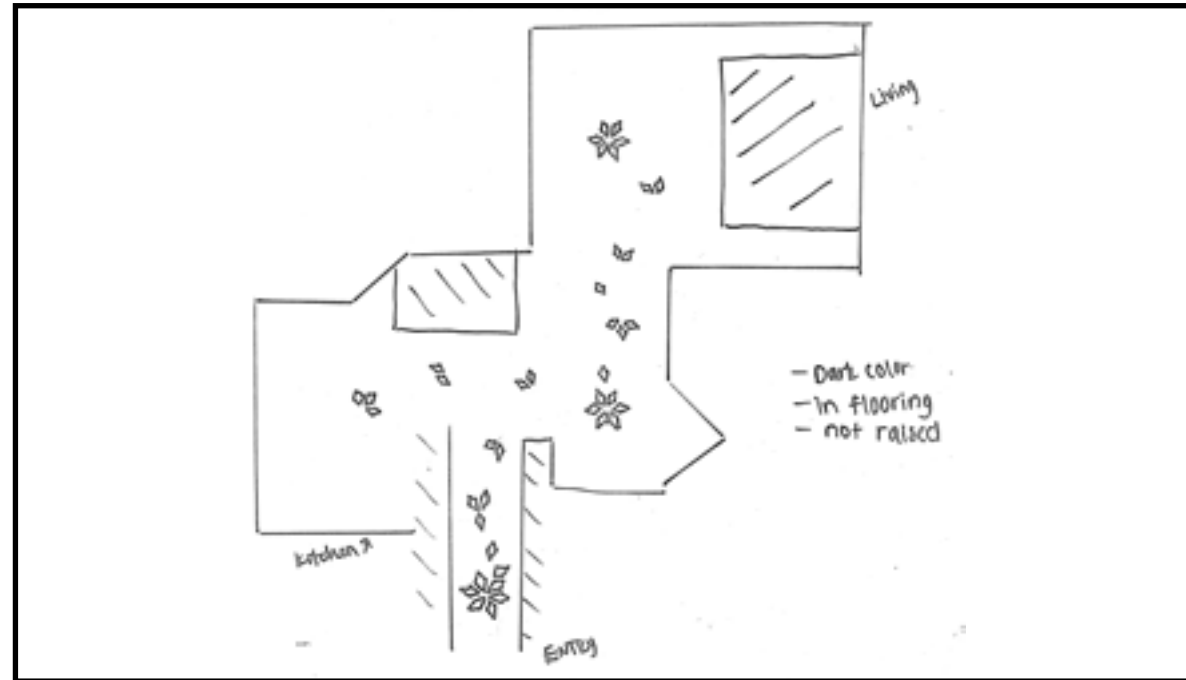


Plan

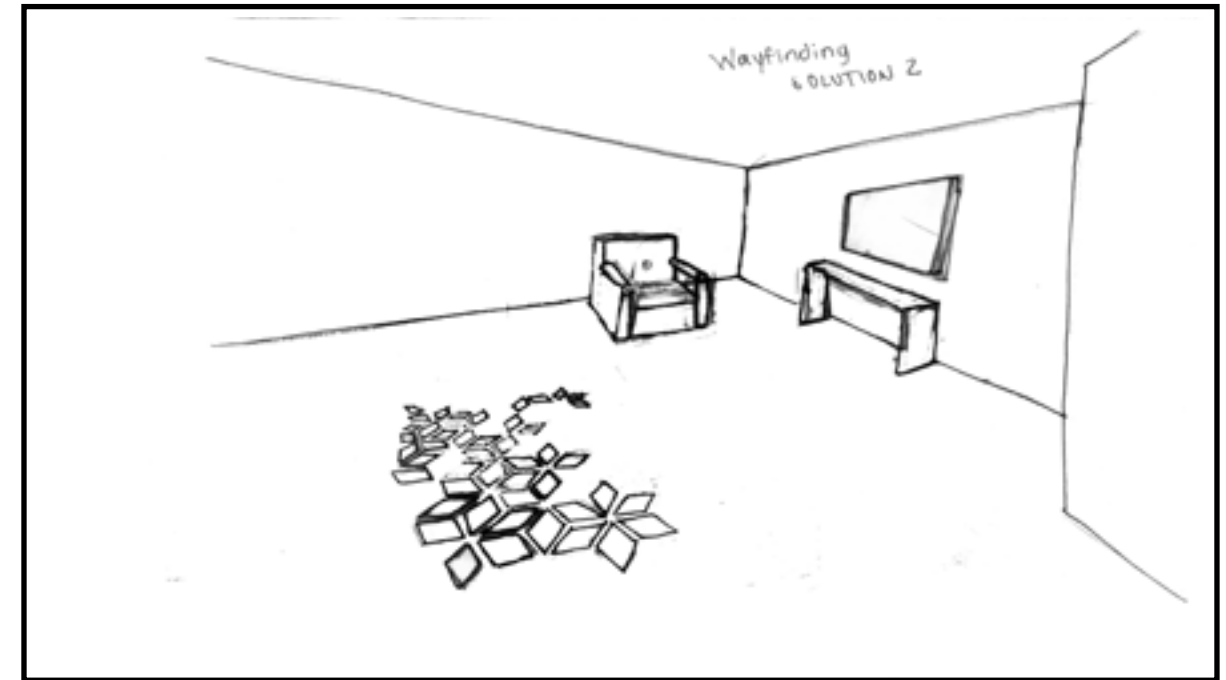


Perspective

Option 2

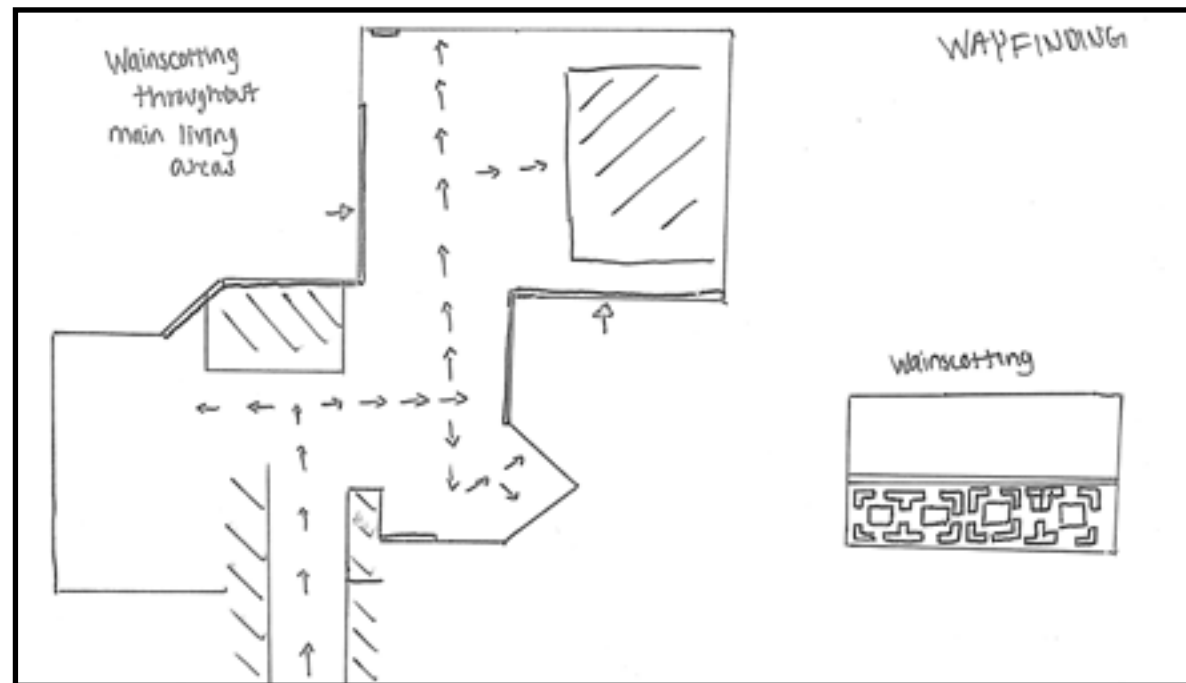

Plan


Section

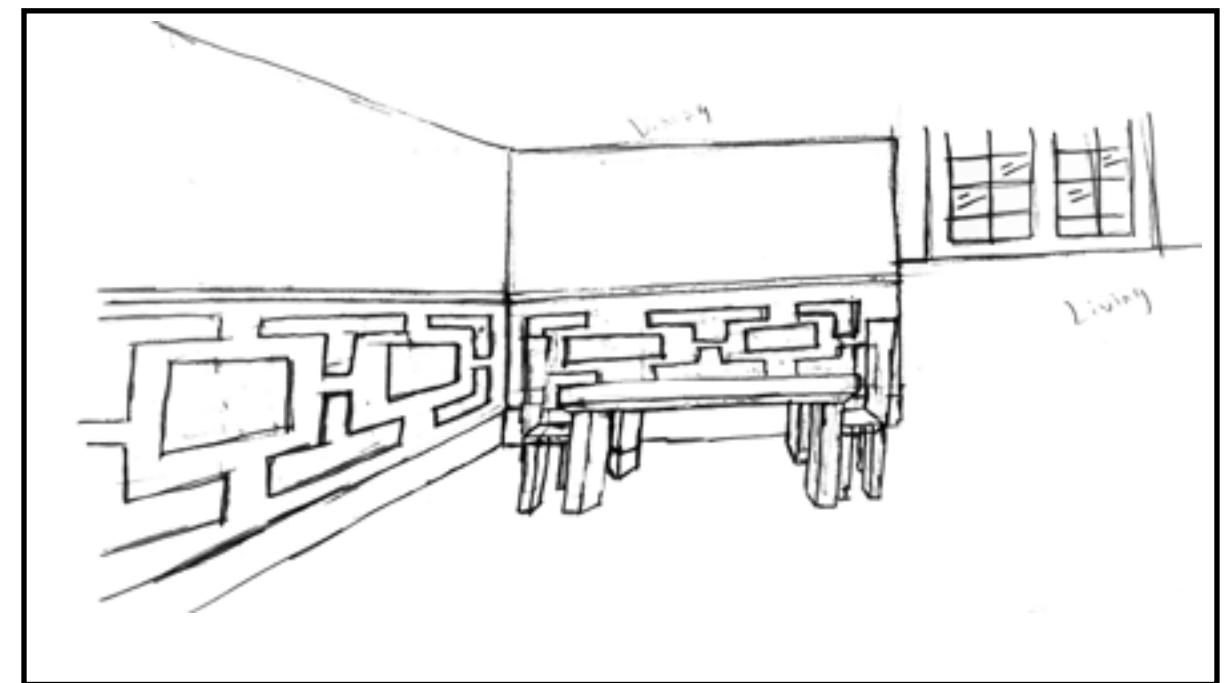

Perspective


# Entry

## Option 1

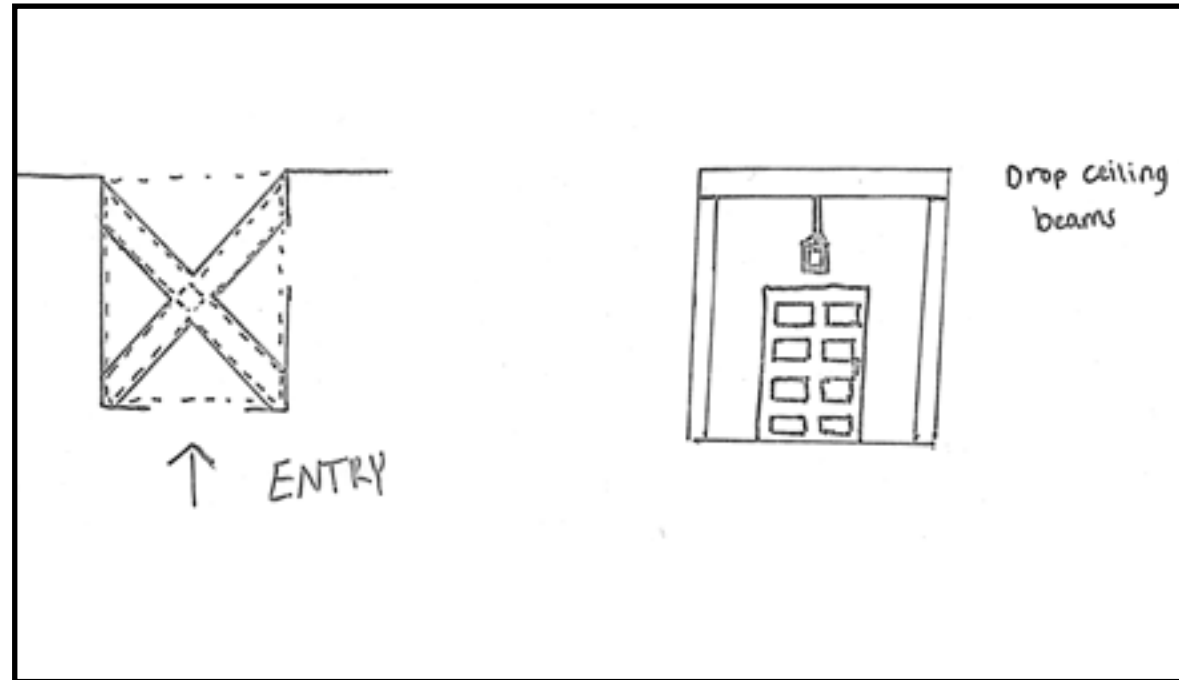


Plan

Section

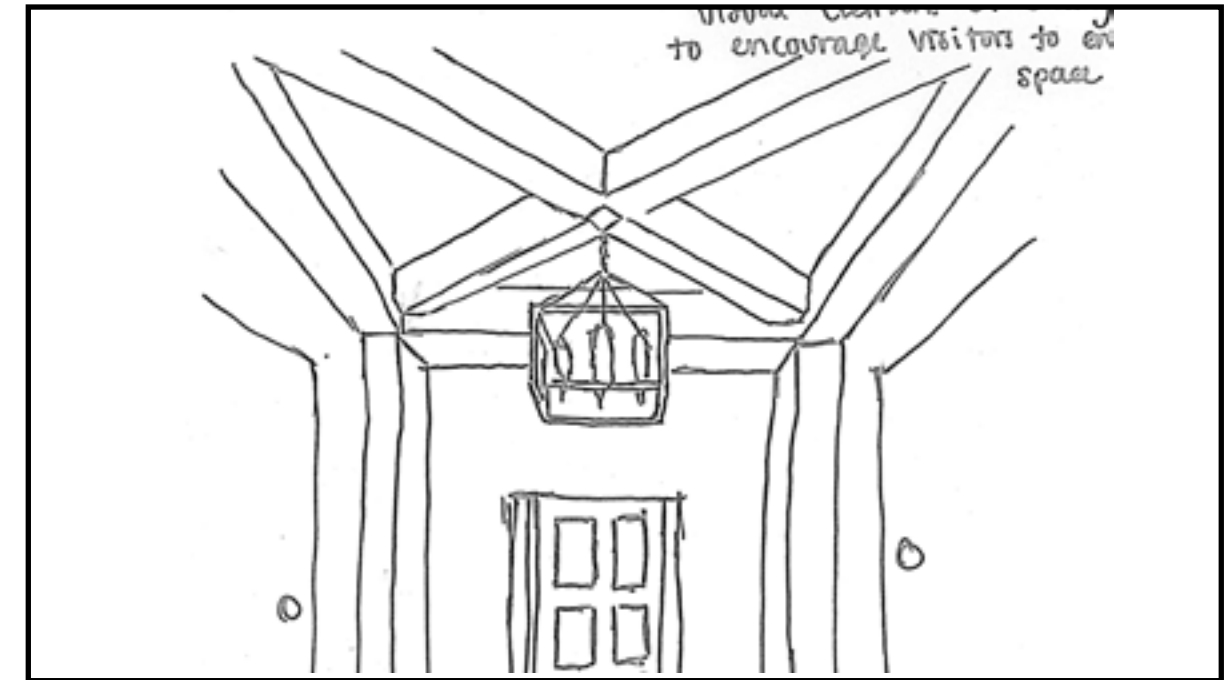


Perspective

## Option 2

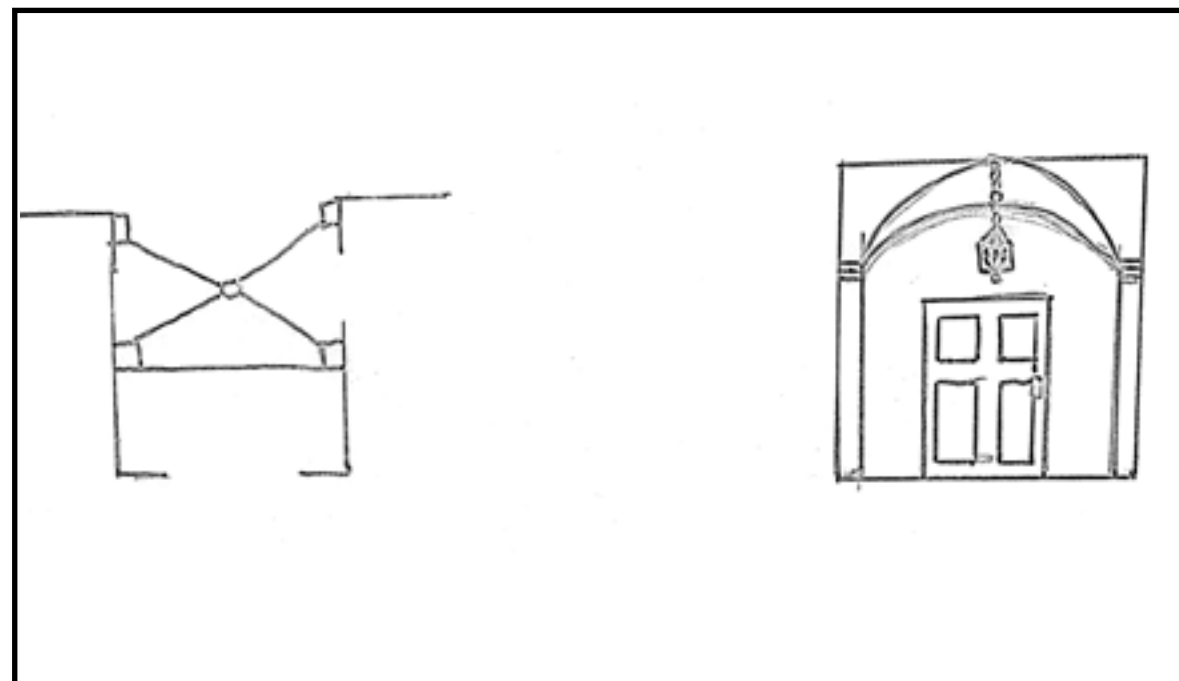

Plan


Section

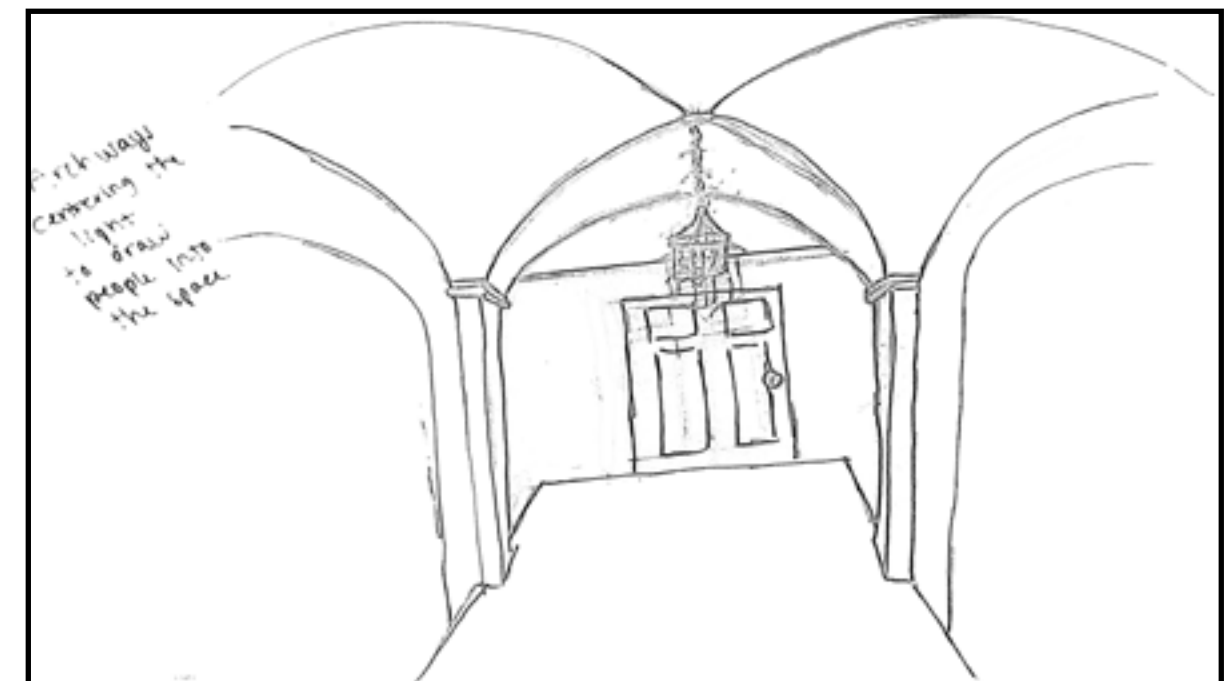

Perspective


# Ceiling/Daylighting

Option 1

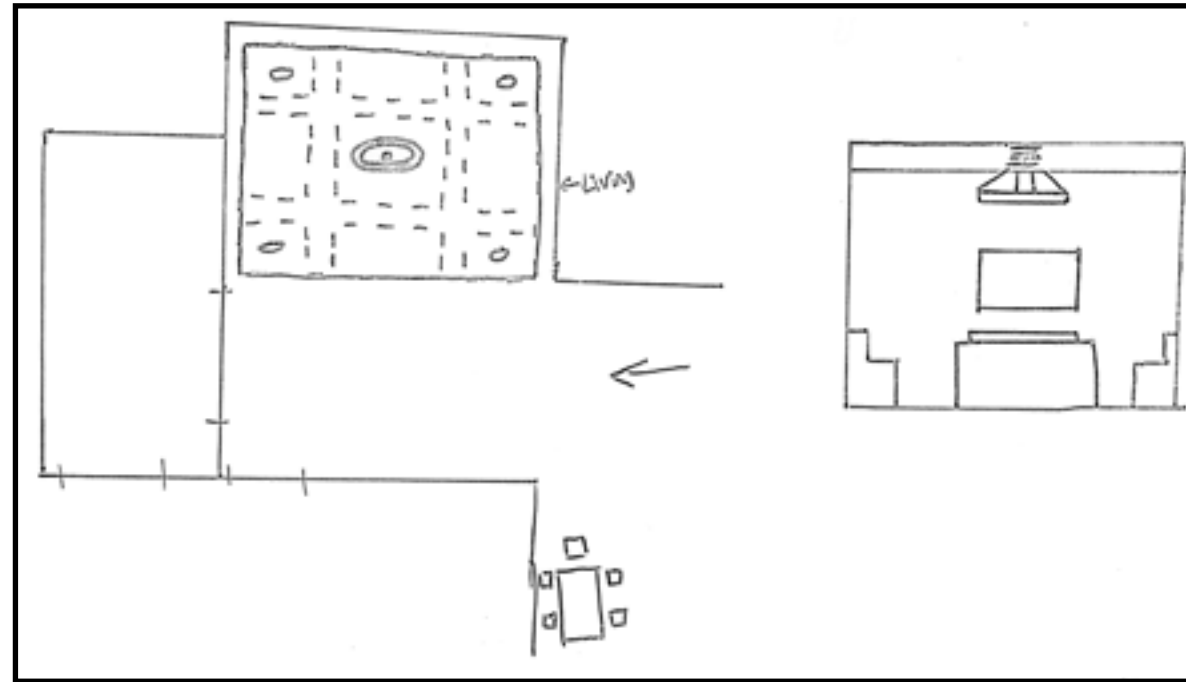


Plan

Section

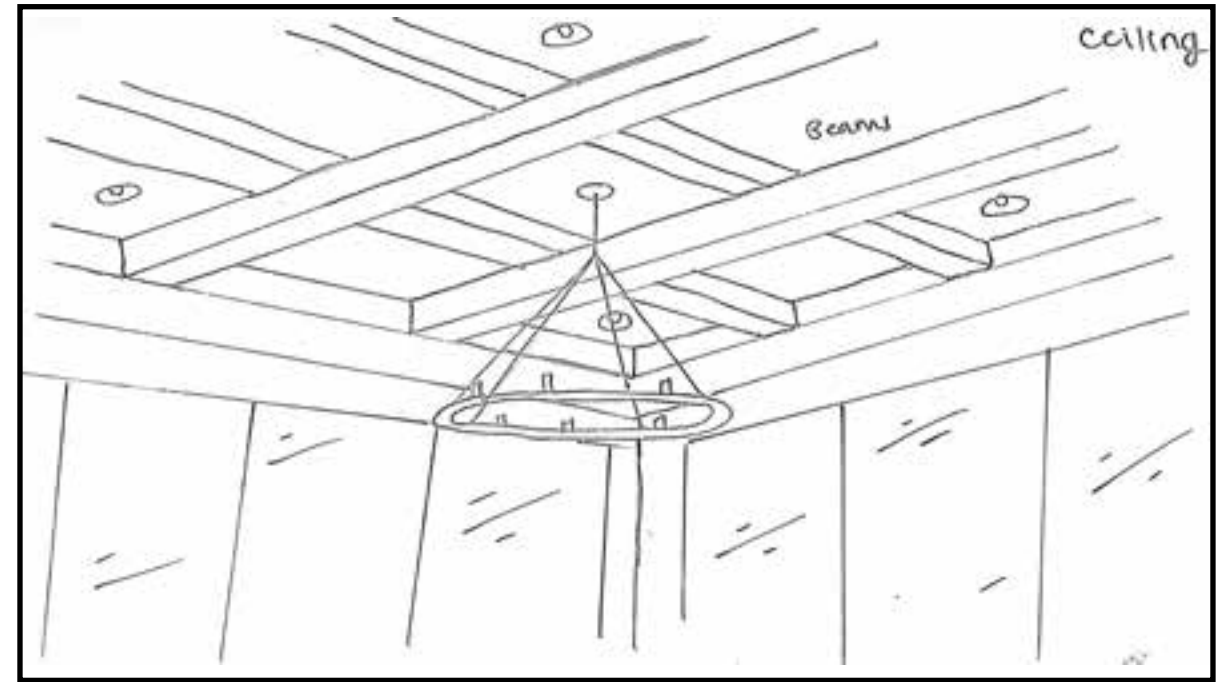


Perspective

Option 2

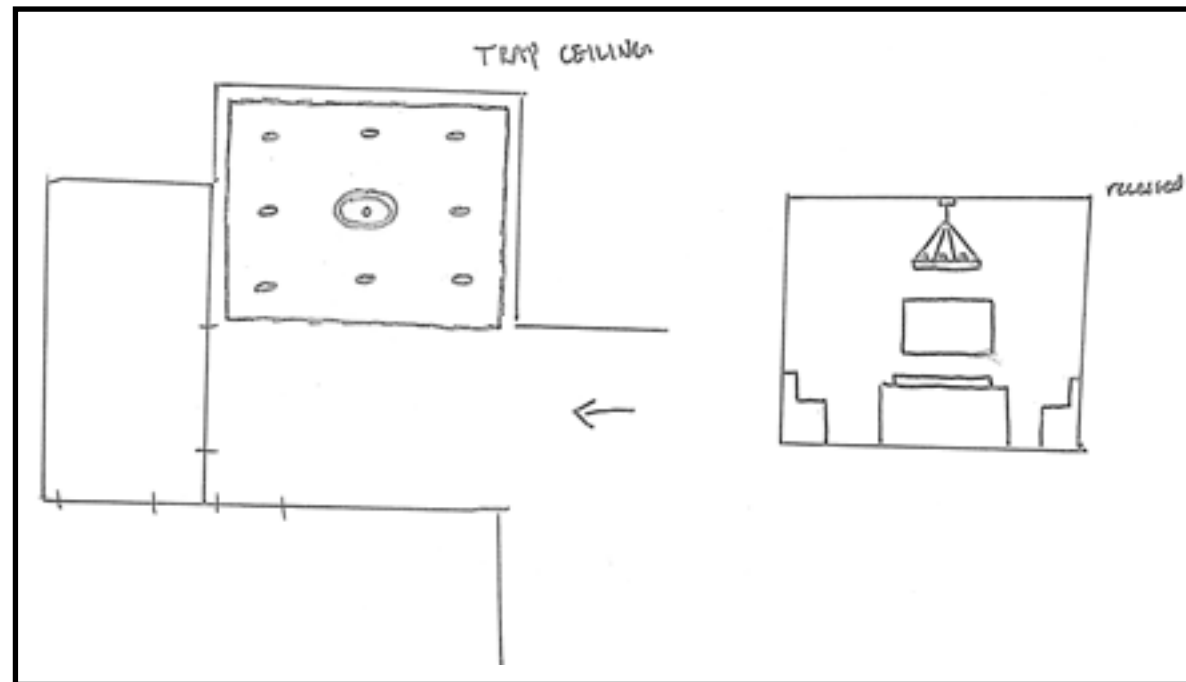

Plan


Section

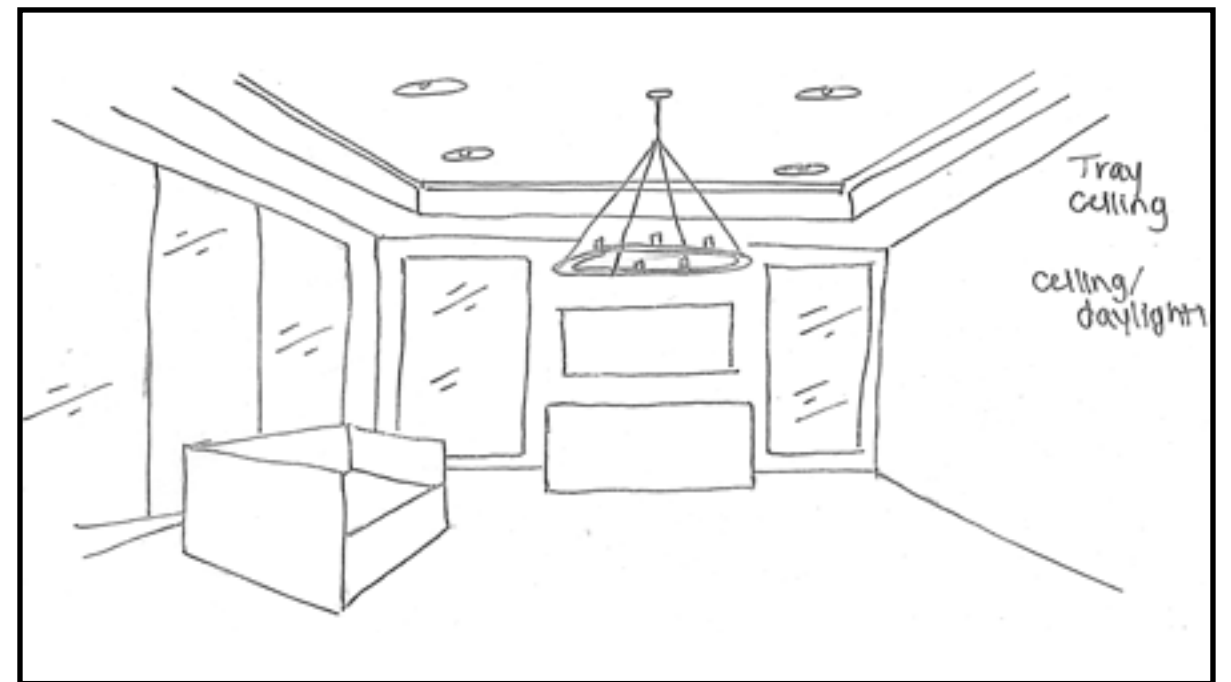

Perspective


# Support Spaces

Option 1

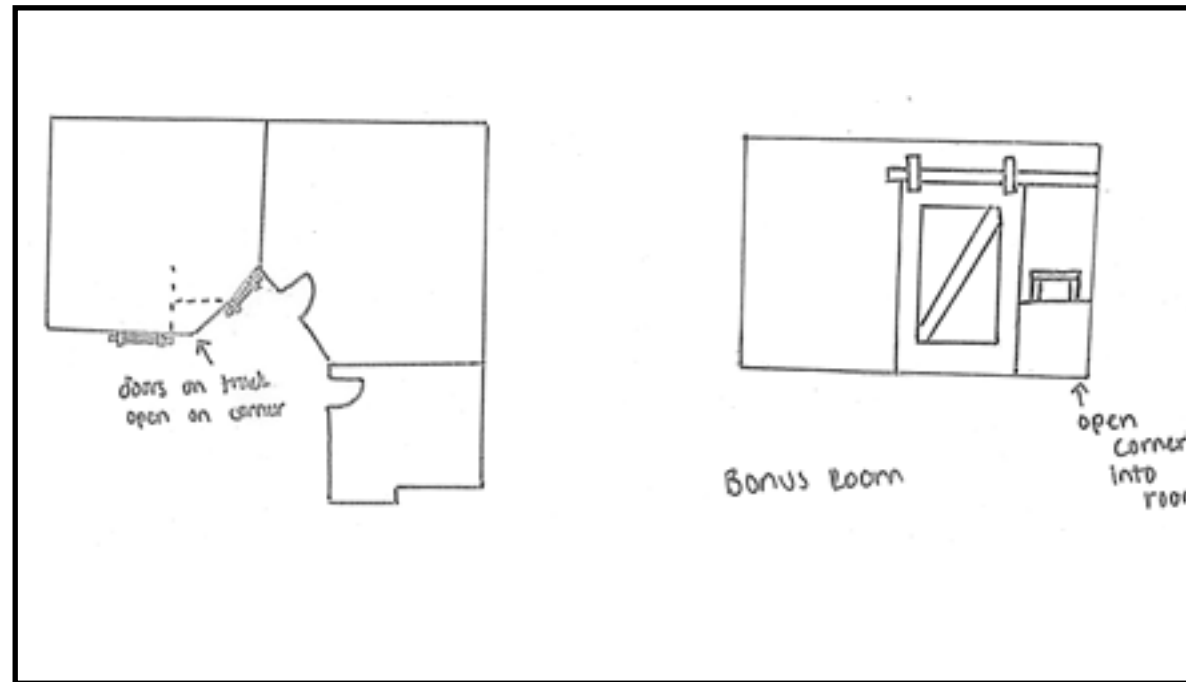


Plan

Section

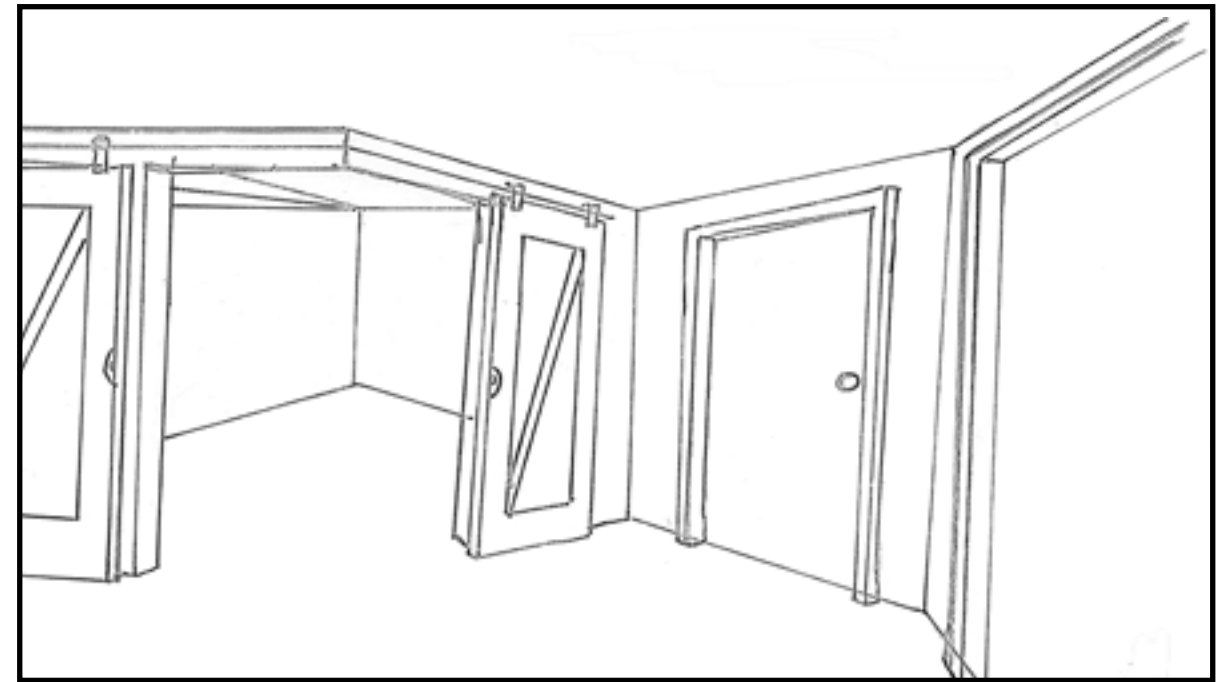


Perspective

Option 2

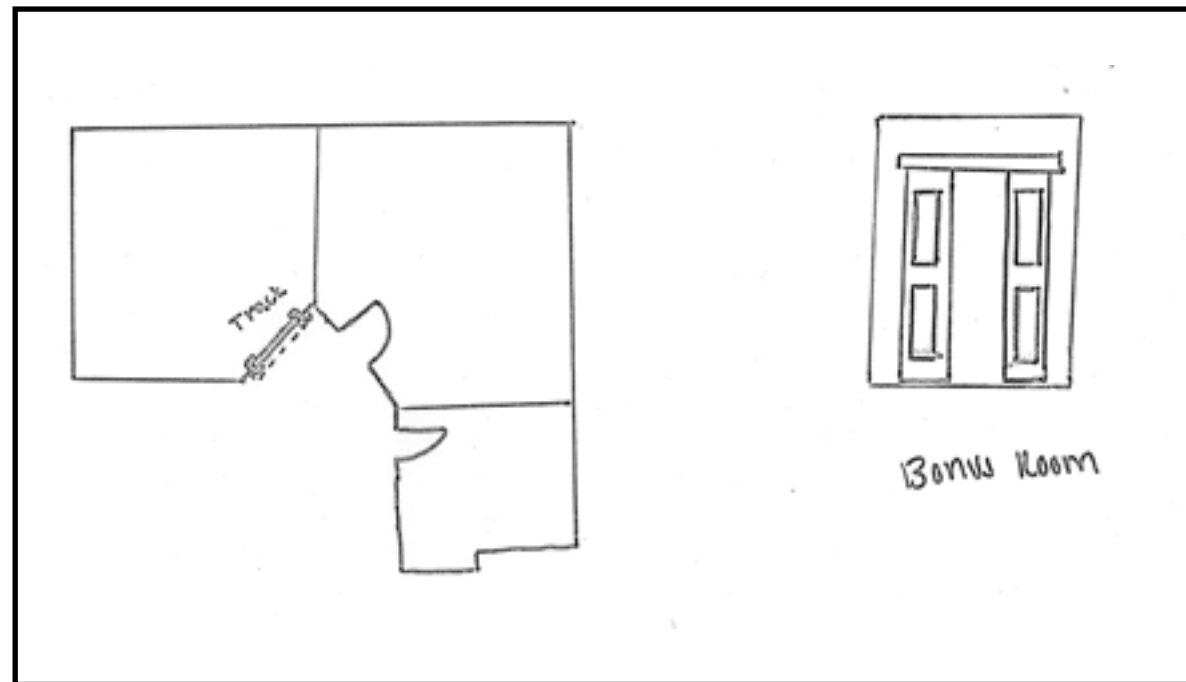


Plan

Section

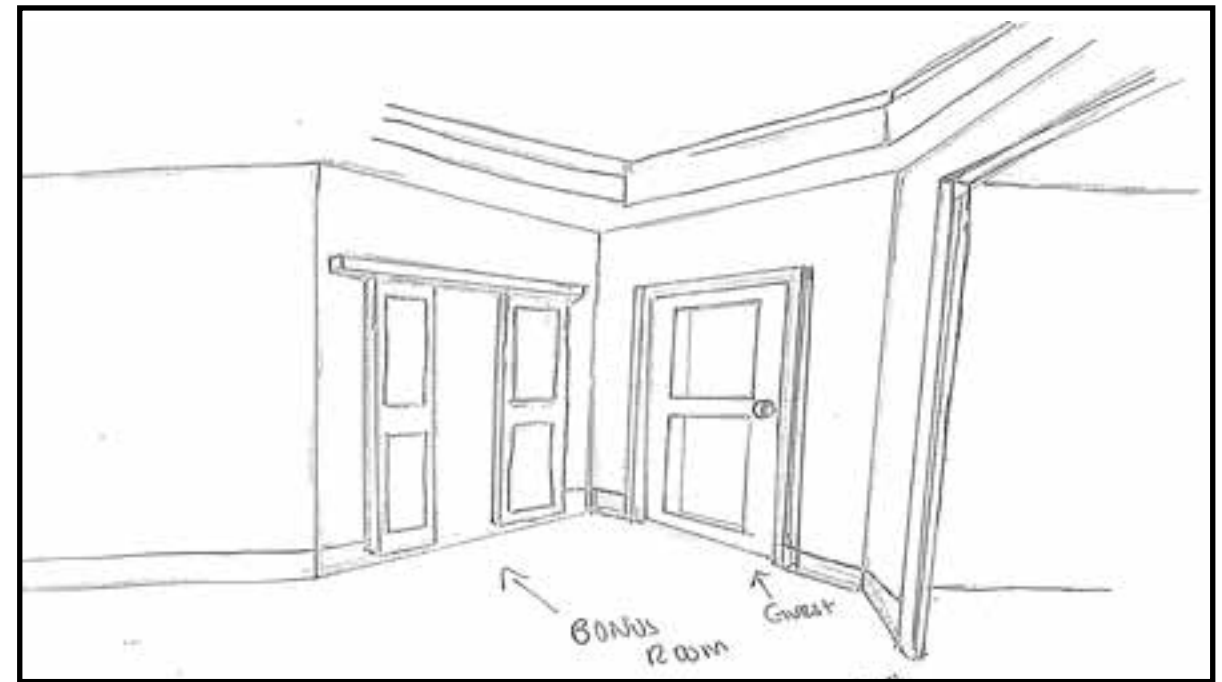


Perspective

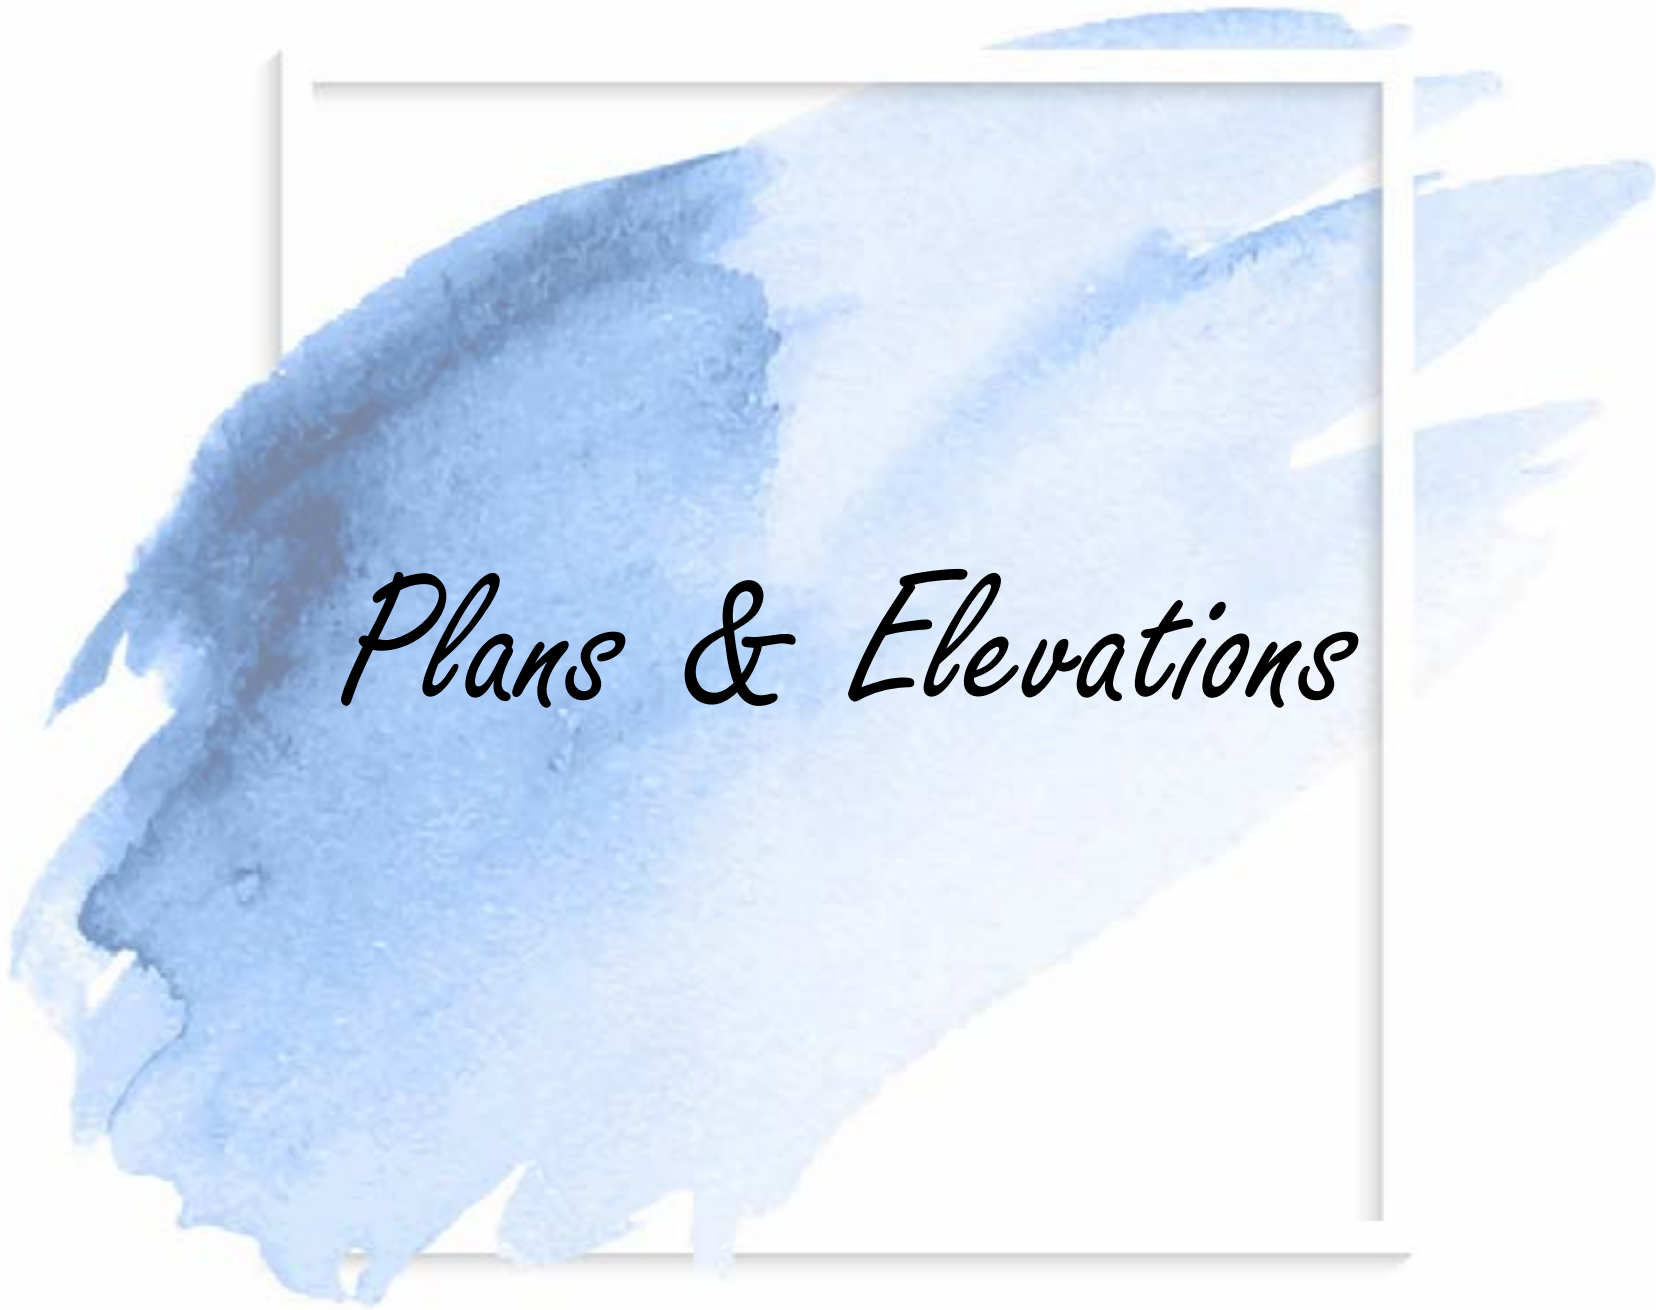

A decorative graphic consisting of a white rectangular frame with a drop shadow, containing a blue watercolor splash. The splash is irregular and textured, with darker blue areas on the left and lighter blue areas on the right. The text "Plans & Elevations" is written in a black, cursive font across the center of the splash.


*Plans & Elevations*

# Furniture Plan

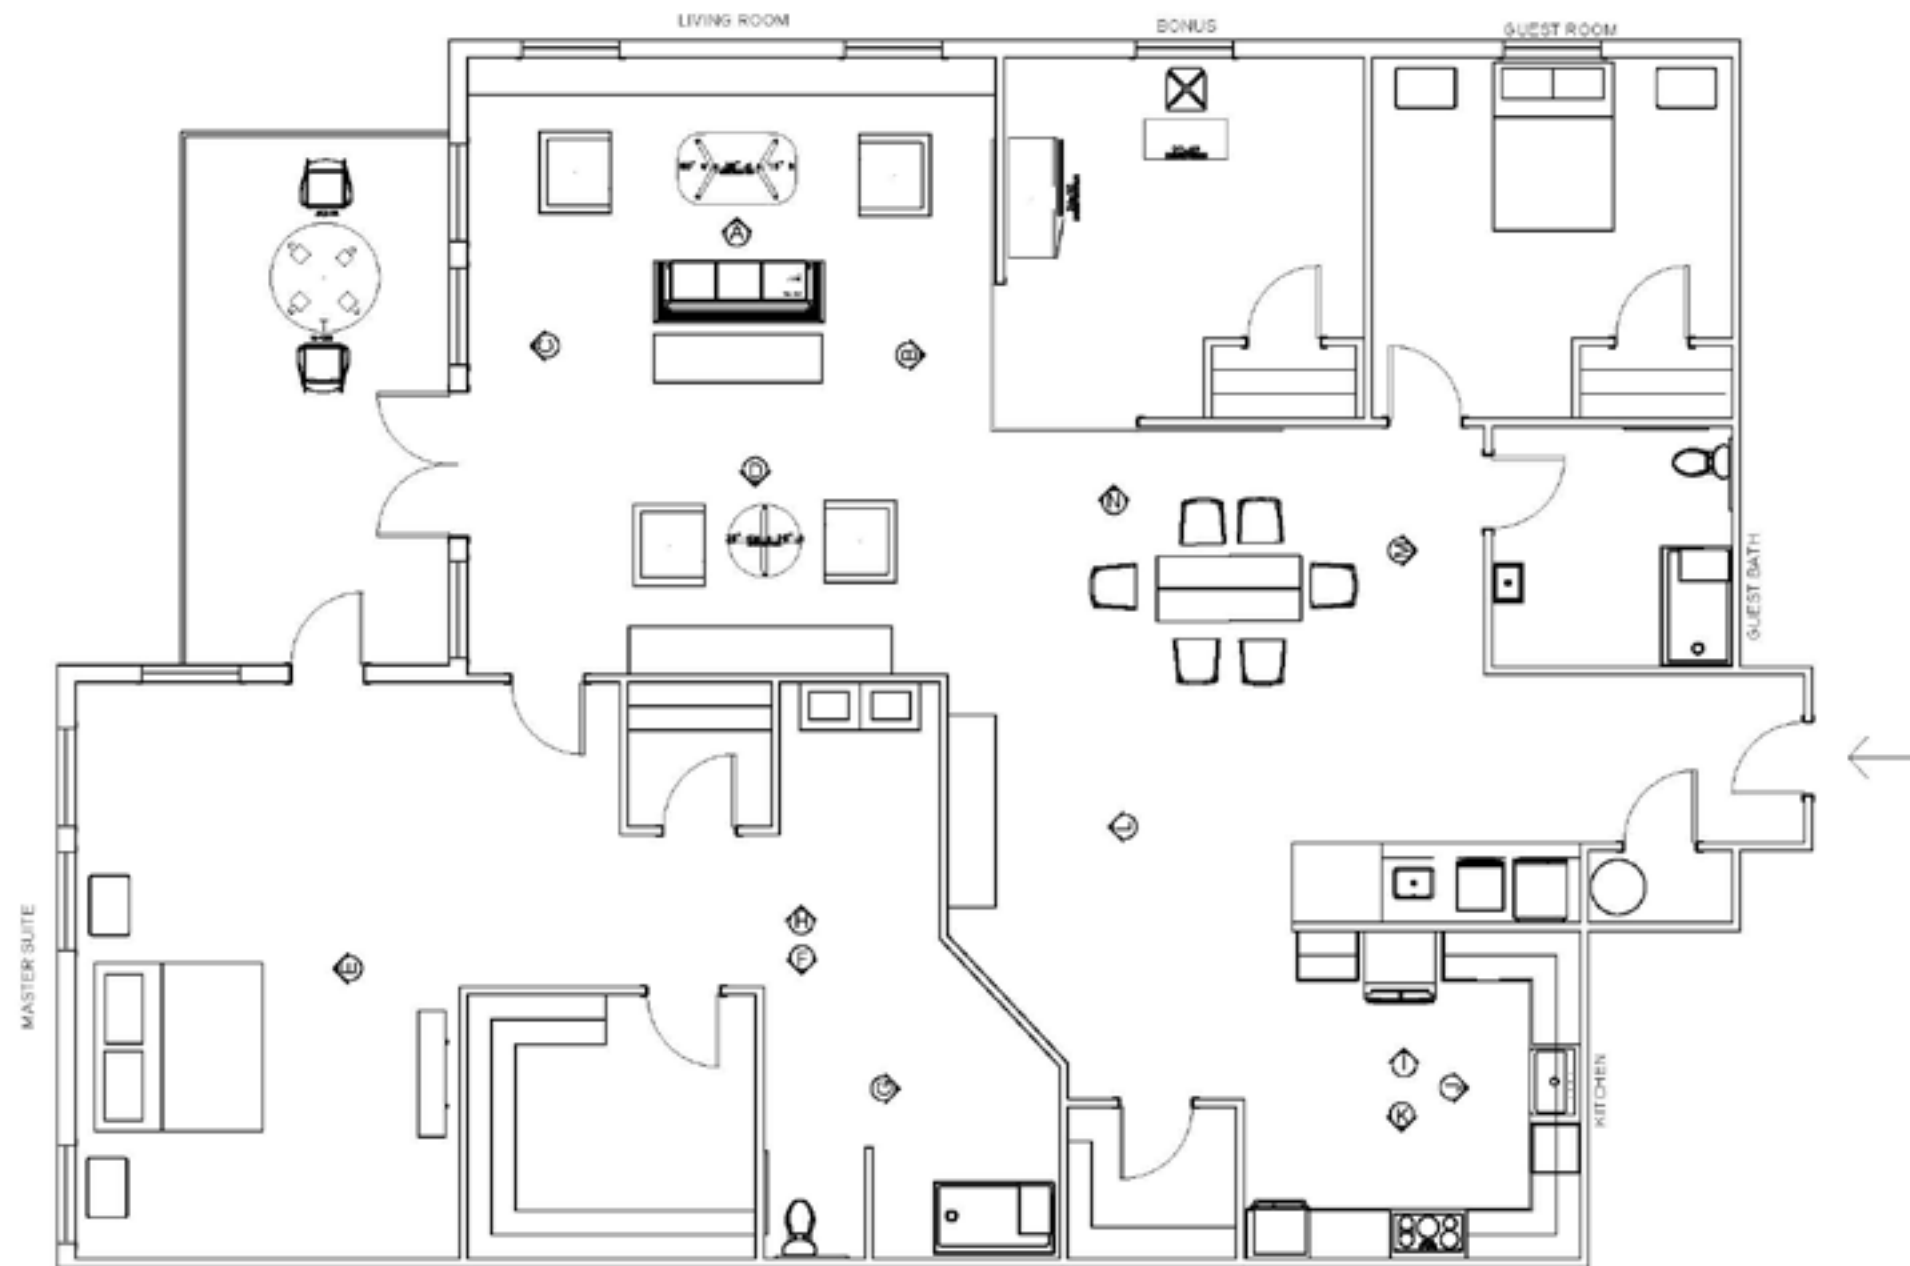


Scale: 1/8" = 1'-0"


# *Elevations*

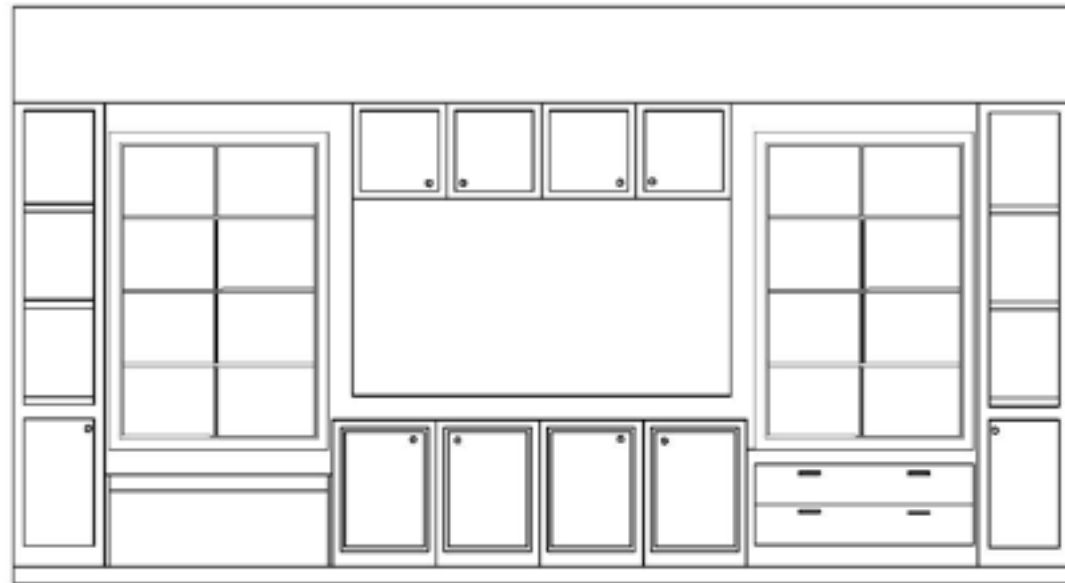


**Elevation A**

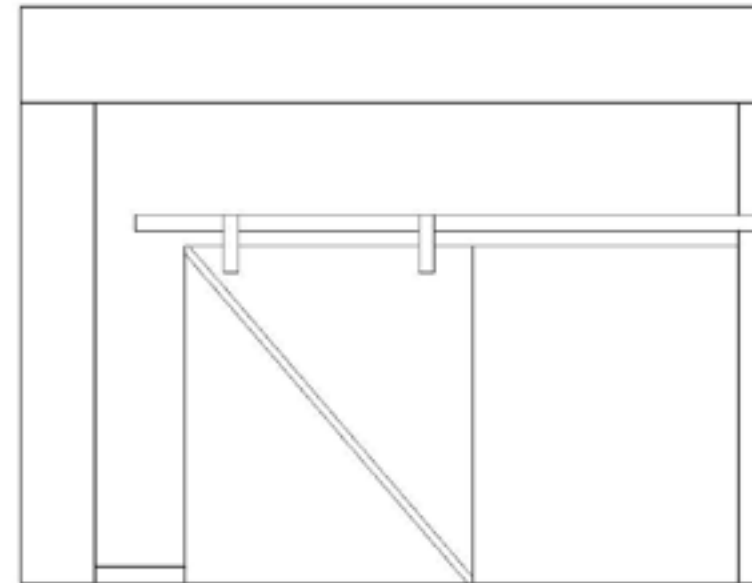

**Elevation B**

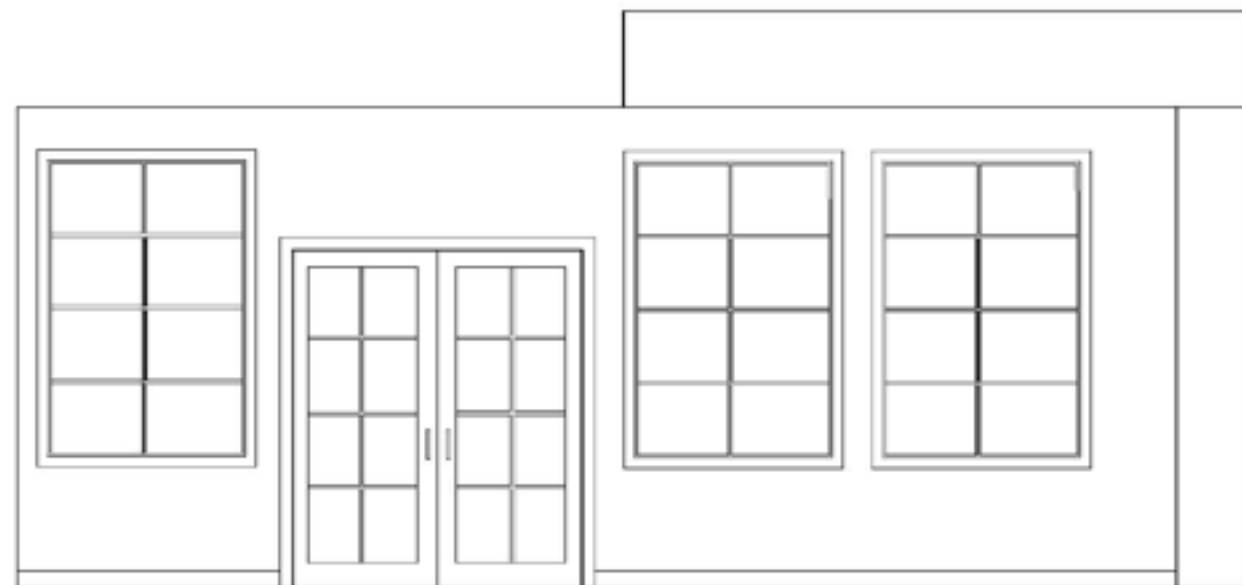


**Elevation C**

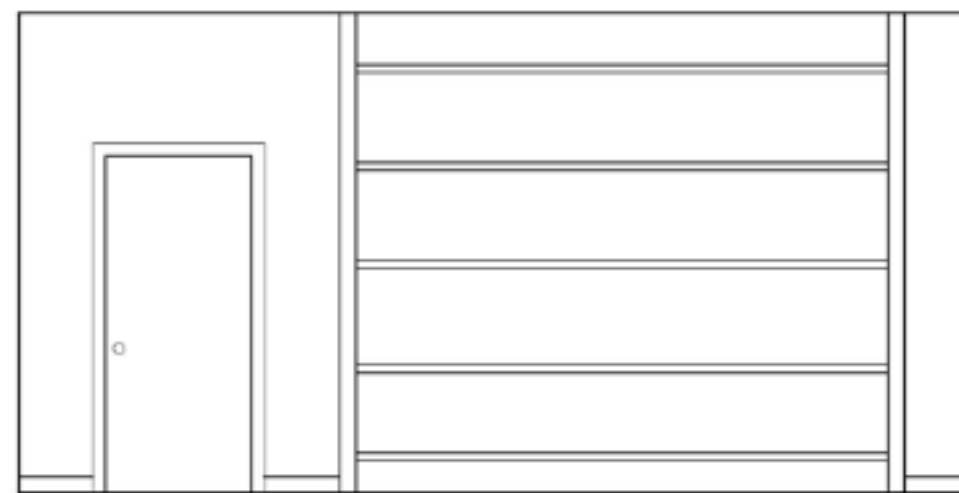


**Elevation D**

**Scale: 1/4" = 1'-0"**


# *Elevations*

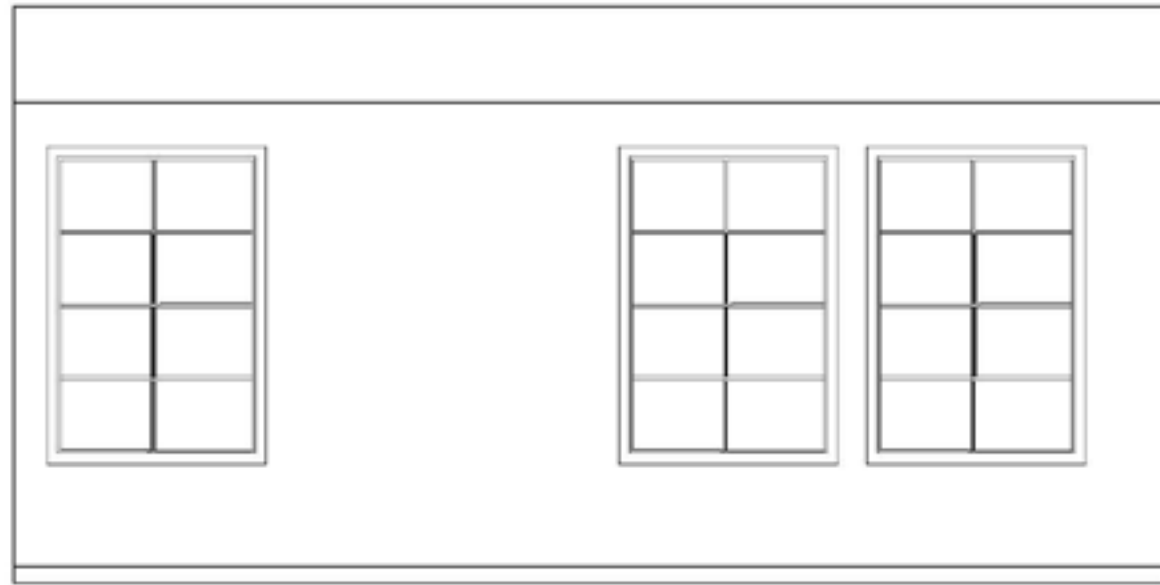

**Elevation E**

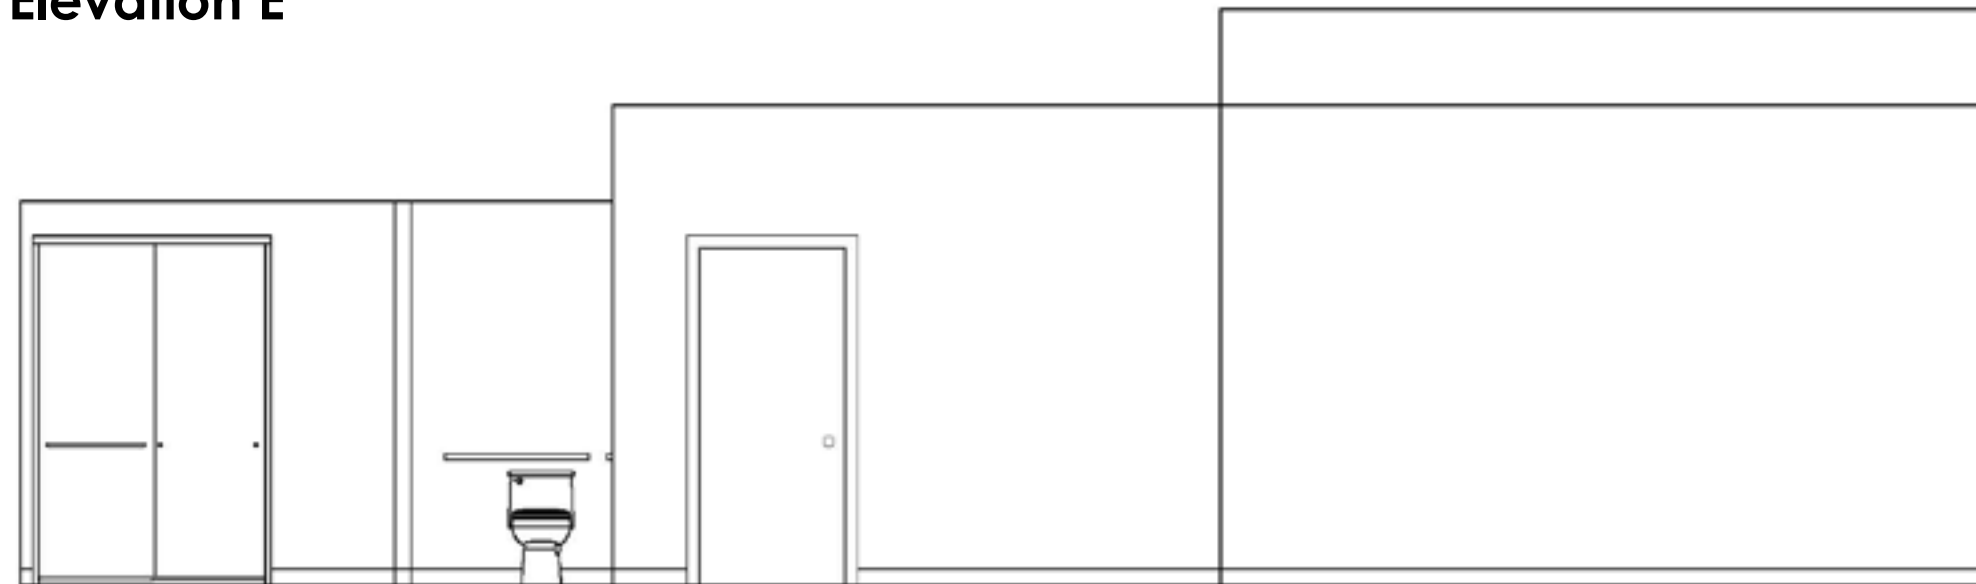


**Elevation F**

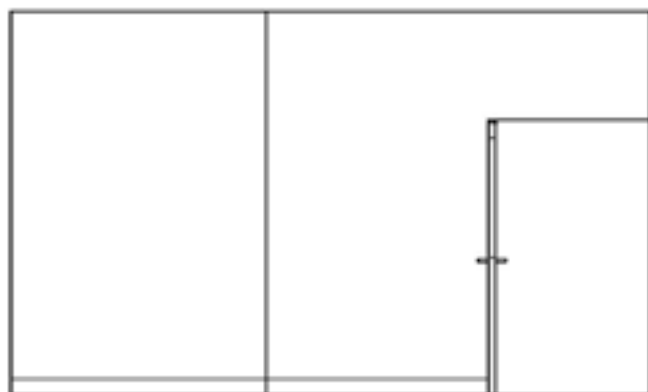


**Elevation G**

Scale: 1/4" = 1'-0"

# *Elevations*

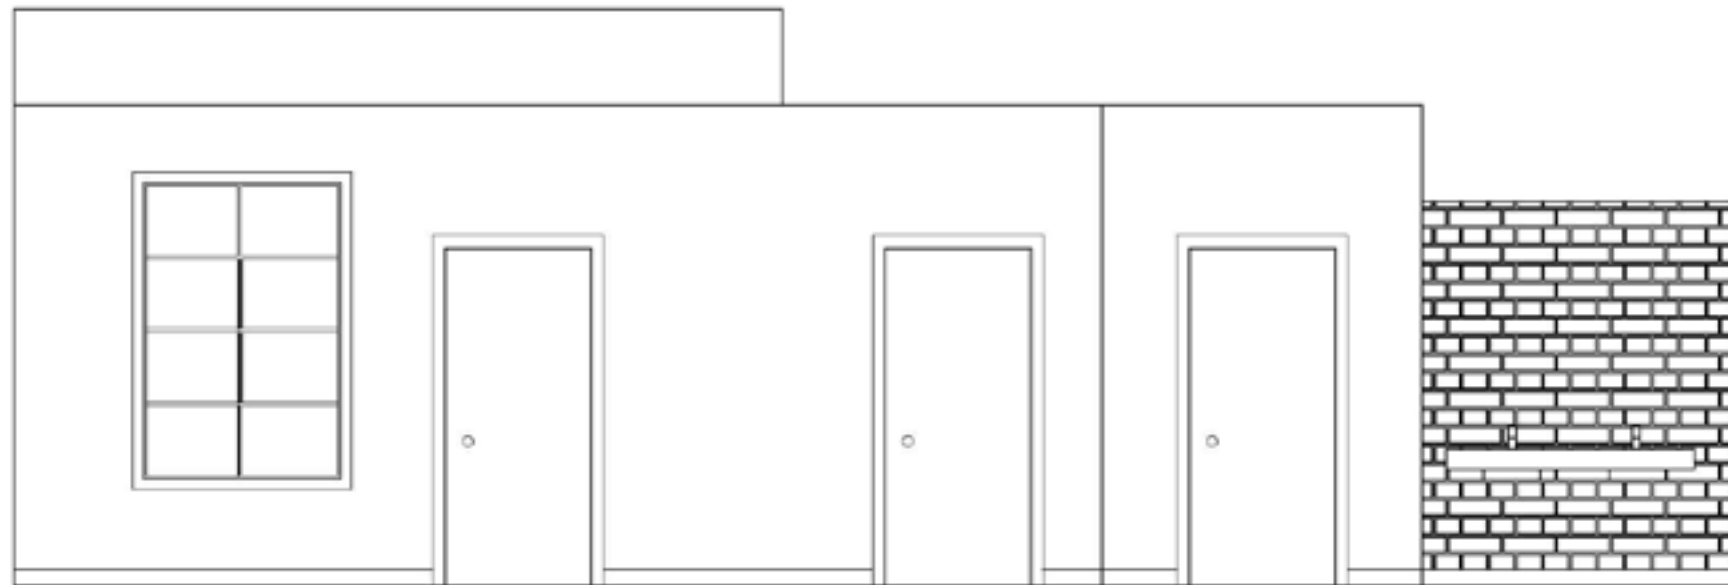


**Elevation H**

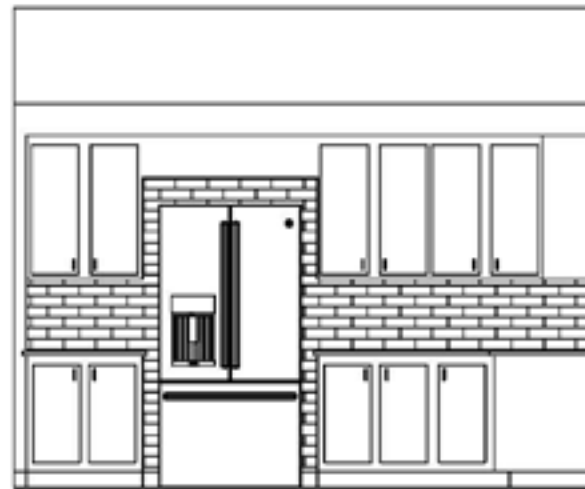


**Elevation I**



**Elevation K**

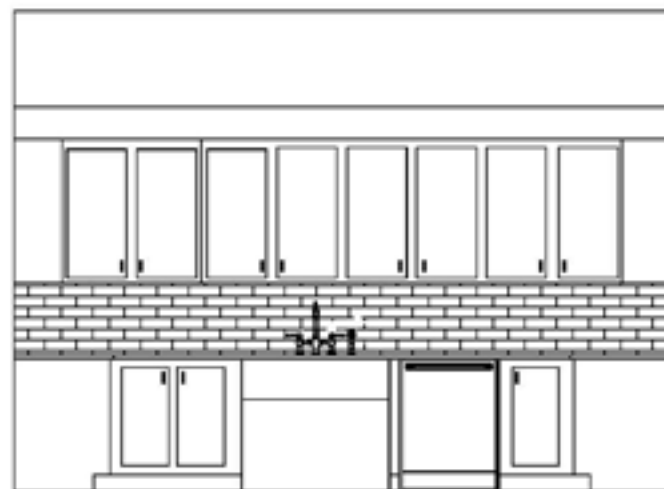

**Elevation J**

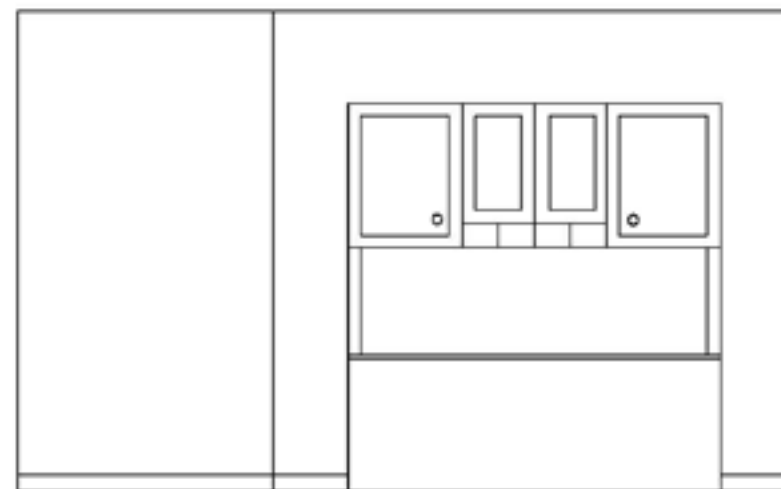


**Elevation L**


**Scale: 1/4" = 1'-0"**

# *Elevations*

**Elevation M**

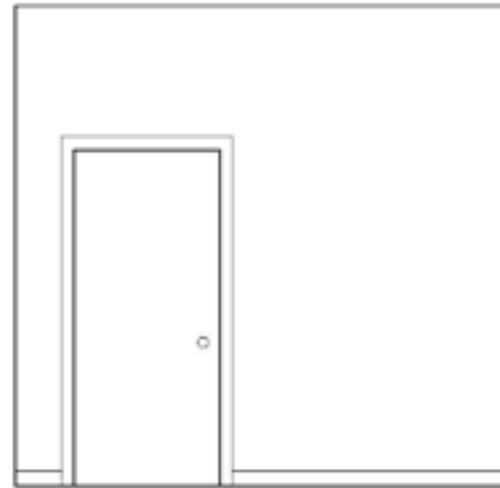


**Elevation N**

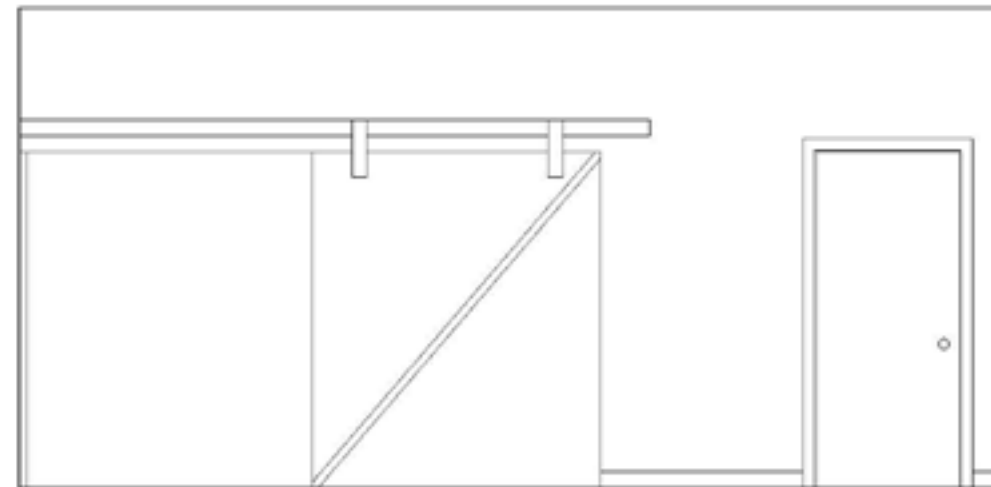


**Scale: 1/4" = 1'-0"**

# Reflected Ceiling Plan

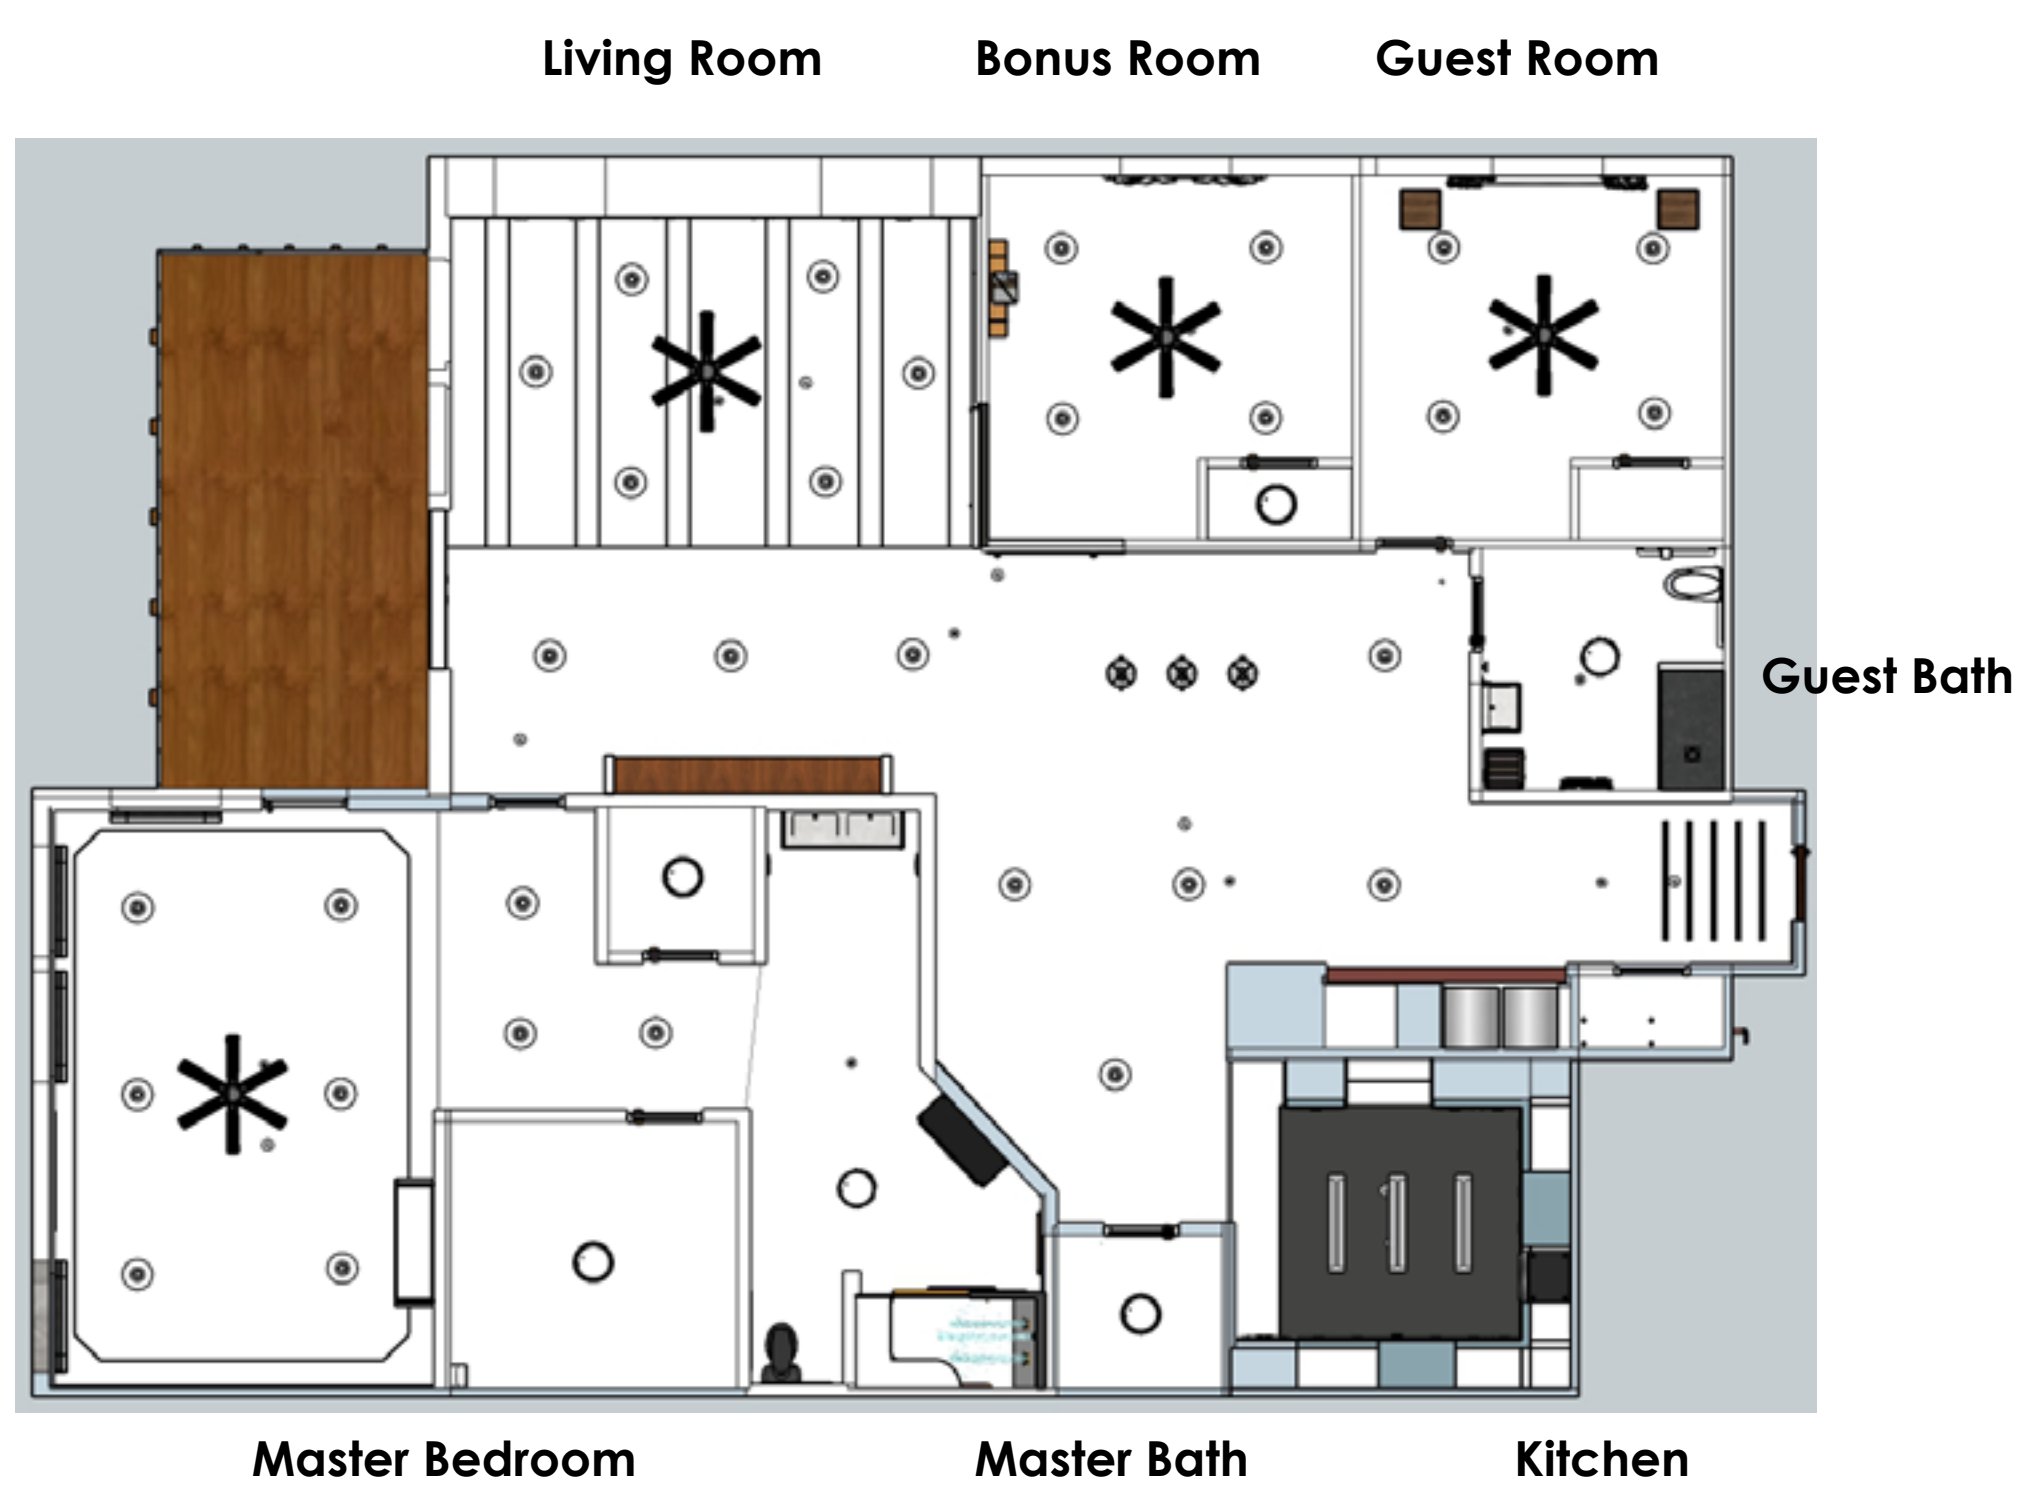

# Reflected Ceiling Plan

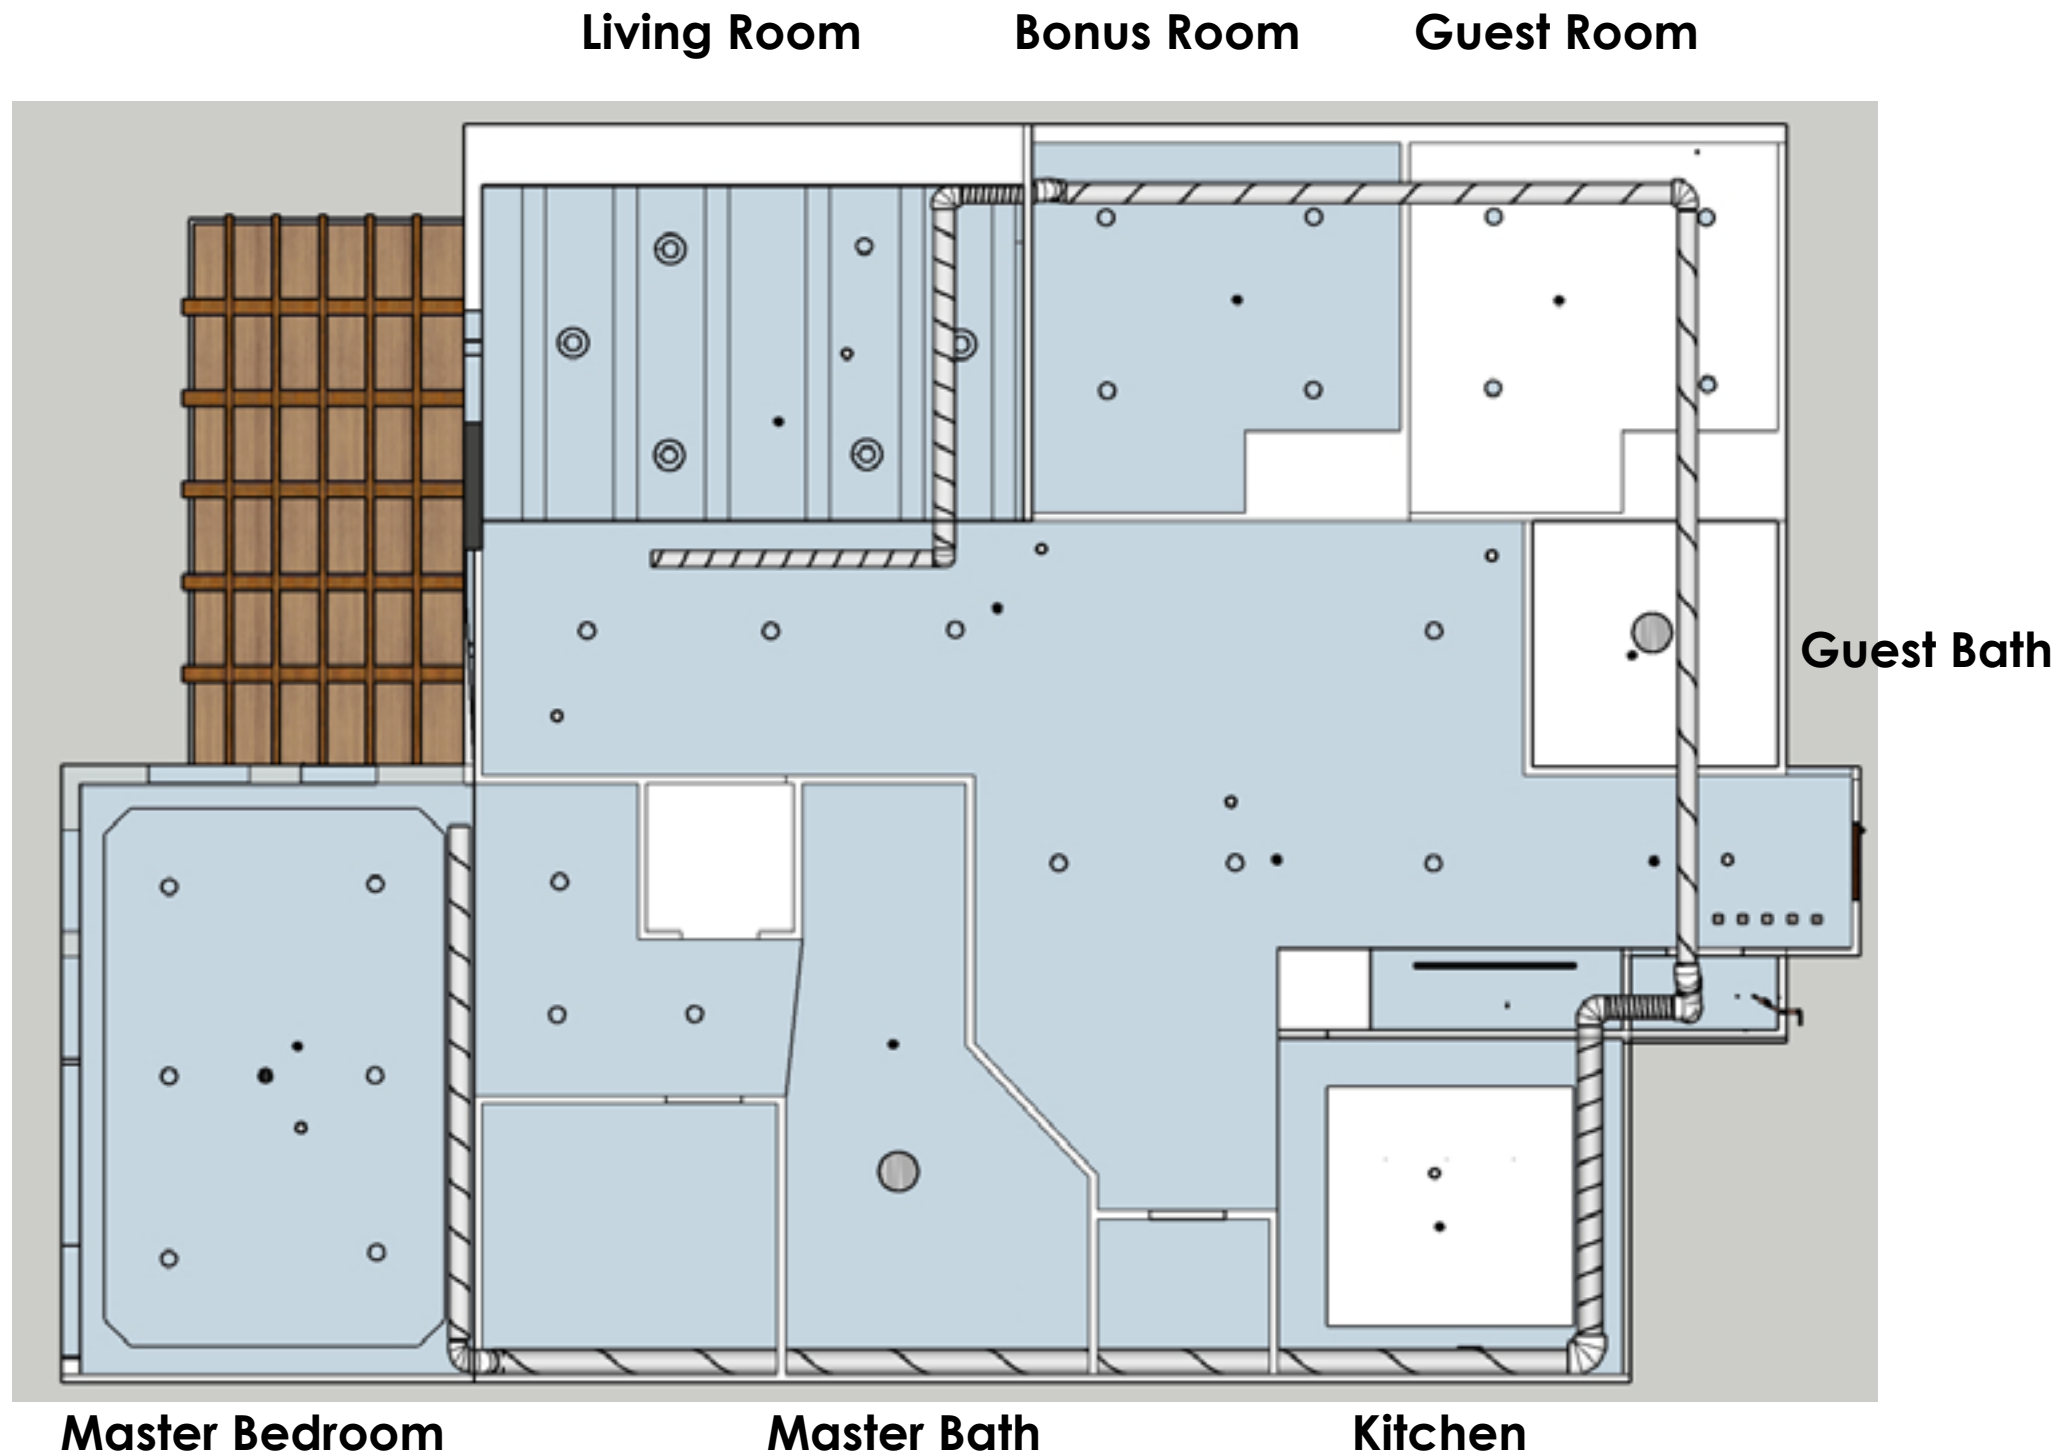

\*Not to Scale



A decorative graphic consisting of a white rectangular frame with a drop shadow, containing a blue watercolor splash. The splash is irregular and textured, with darker blue areas on the left and lighter blue areas on the right. The text "Model Views" is centered within the splash in a black, cursive font.

# *Model Views*

# *Sketchup Model*



**Exterior**




**Public Corridor**

# Sketchup Model



Plan View

# Sketchup Model

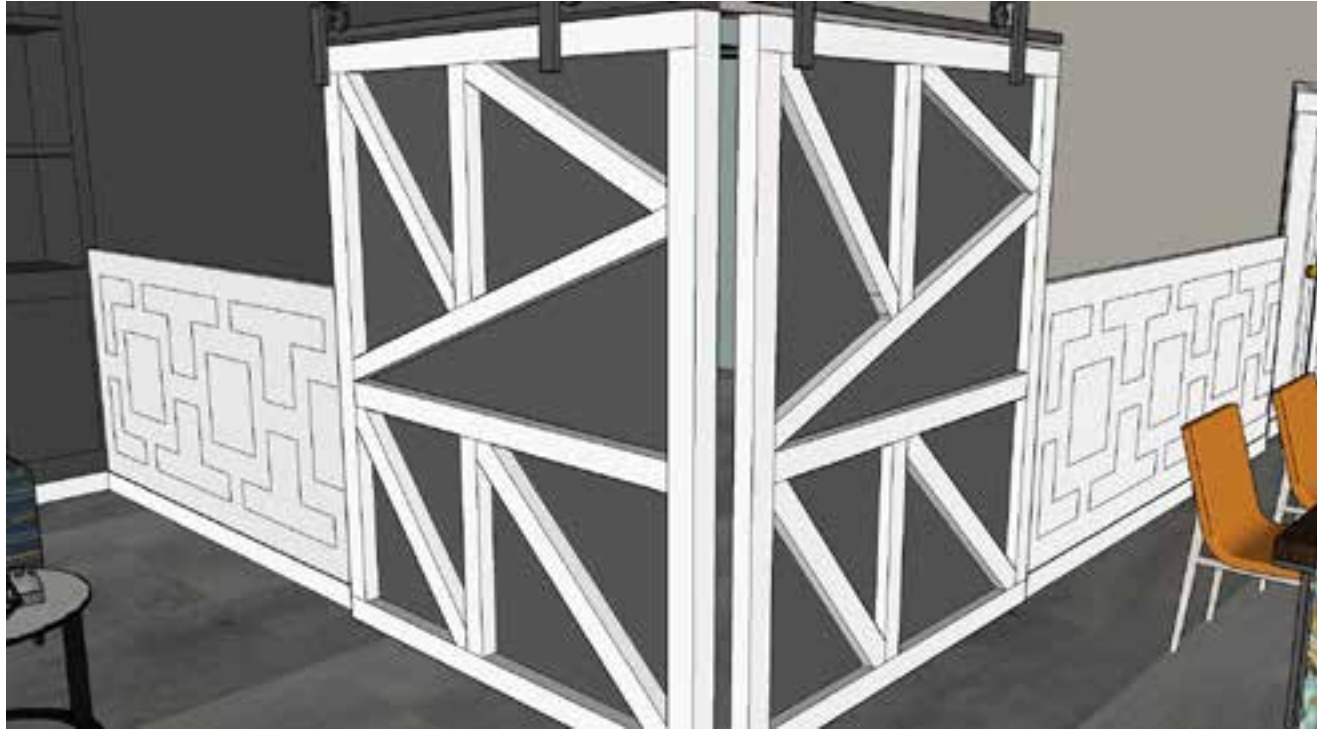

**Bonus Room**



**Living Room**

# Sketchup Model




**Kitchen**




**Dining**

# Sketchup Model

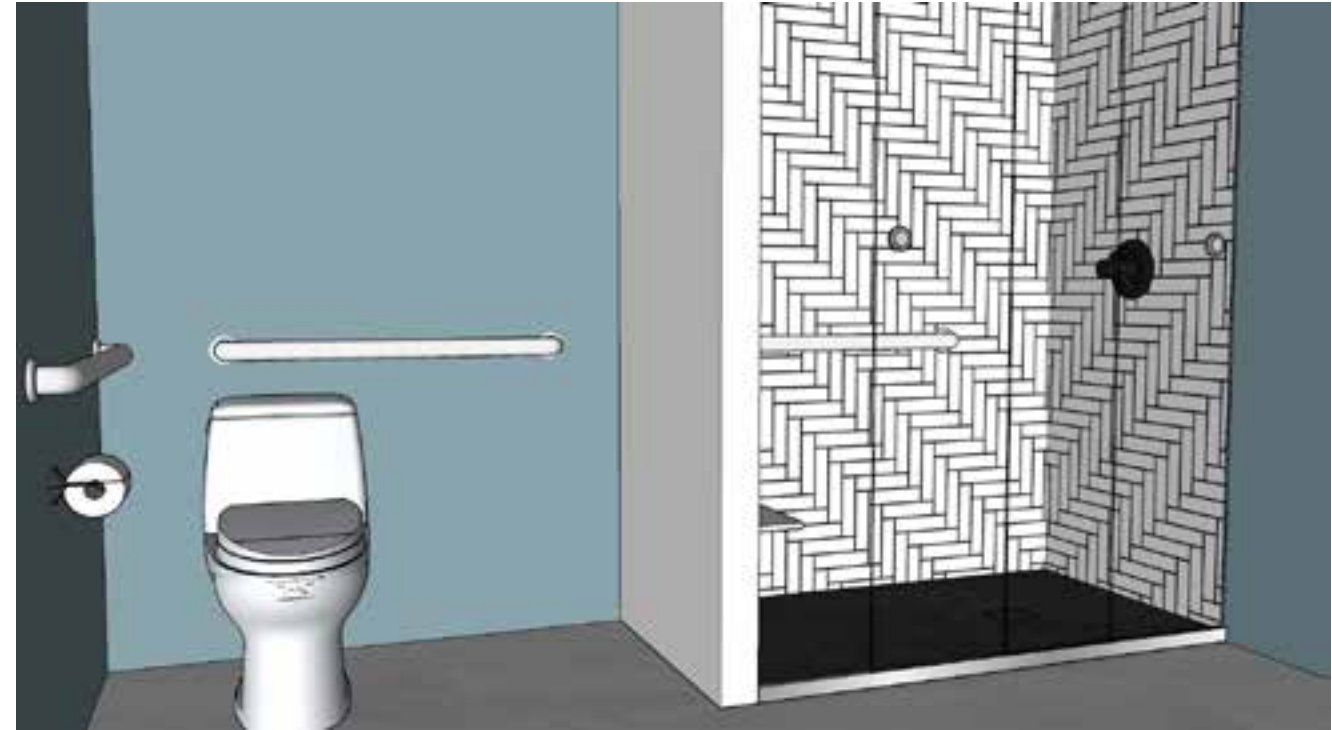

**Laundry**

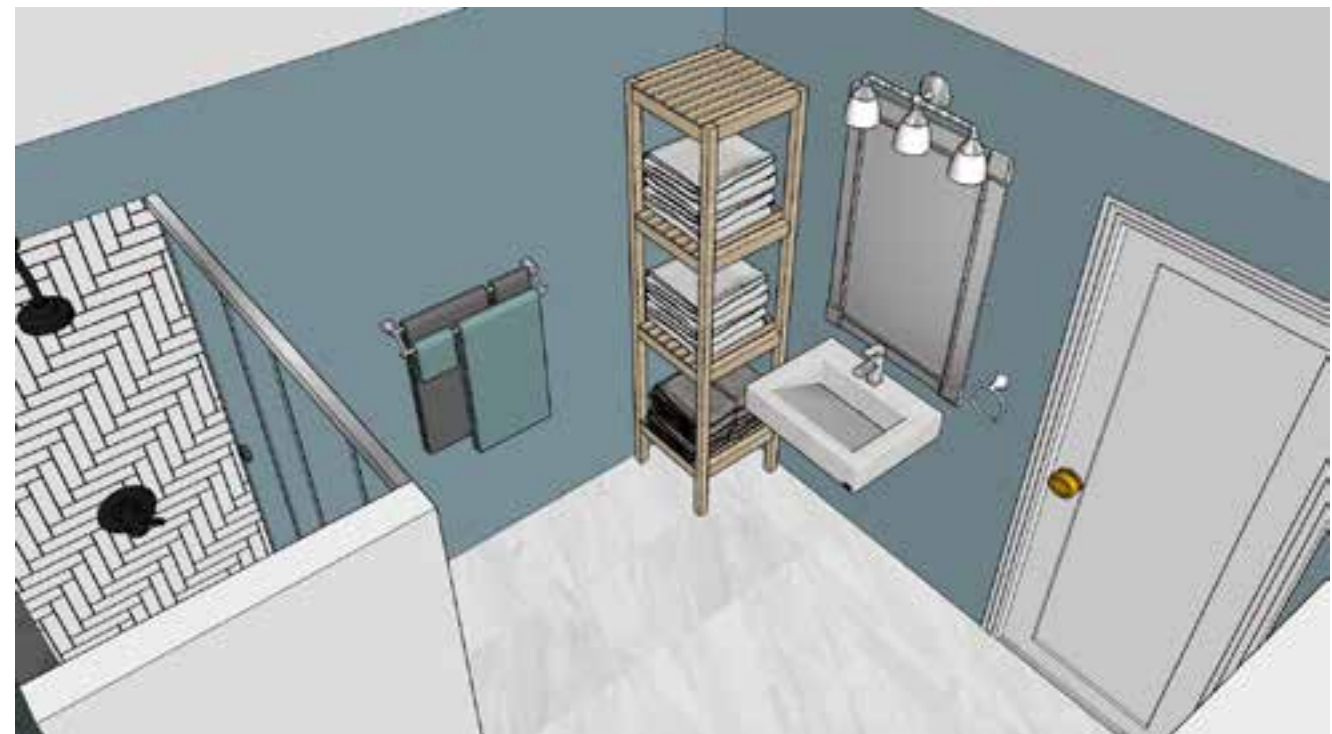

**Guest Bath**

# Sketchup Model

**Guest Bedroom**



**Master Bedroom**



**Master Bath**

# *Finishes*



**Living**

**Dining**

**Kitchen**

**Master**



**Living**

**Dining**

**Kitchen**

**Master**



# Accessibility Standards



High contrast finishes to help with the aging eye




Front load washer and dryer and roll under laundry sink




All cabinets have pull out shelves



Sink and cook center are open for wheelchair accessibility  
All counter heights are 34" AFF

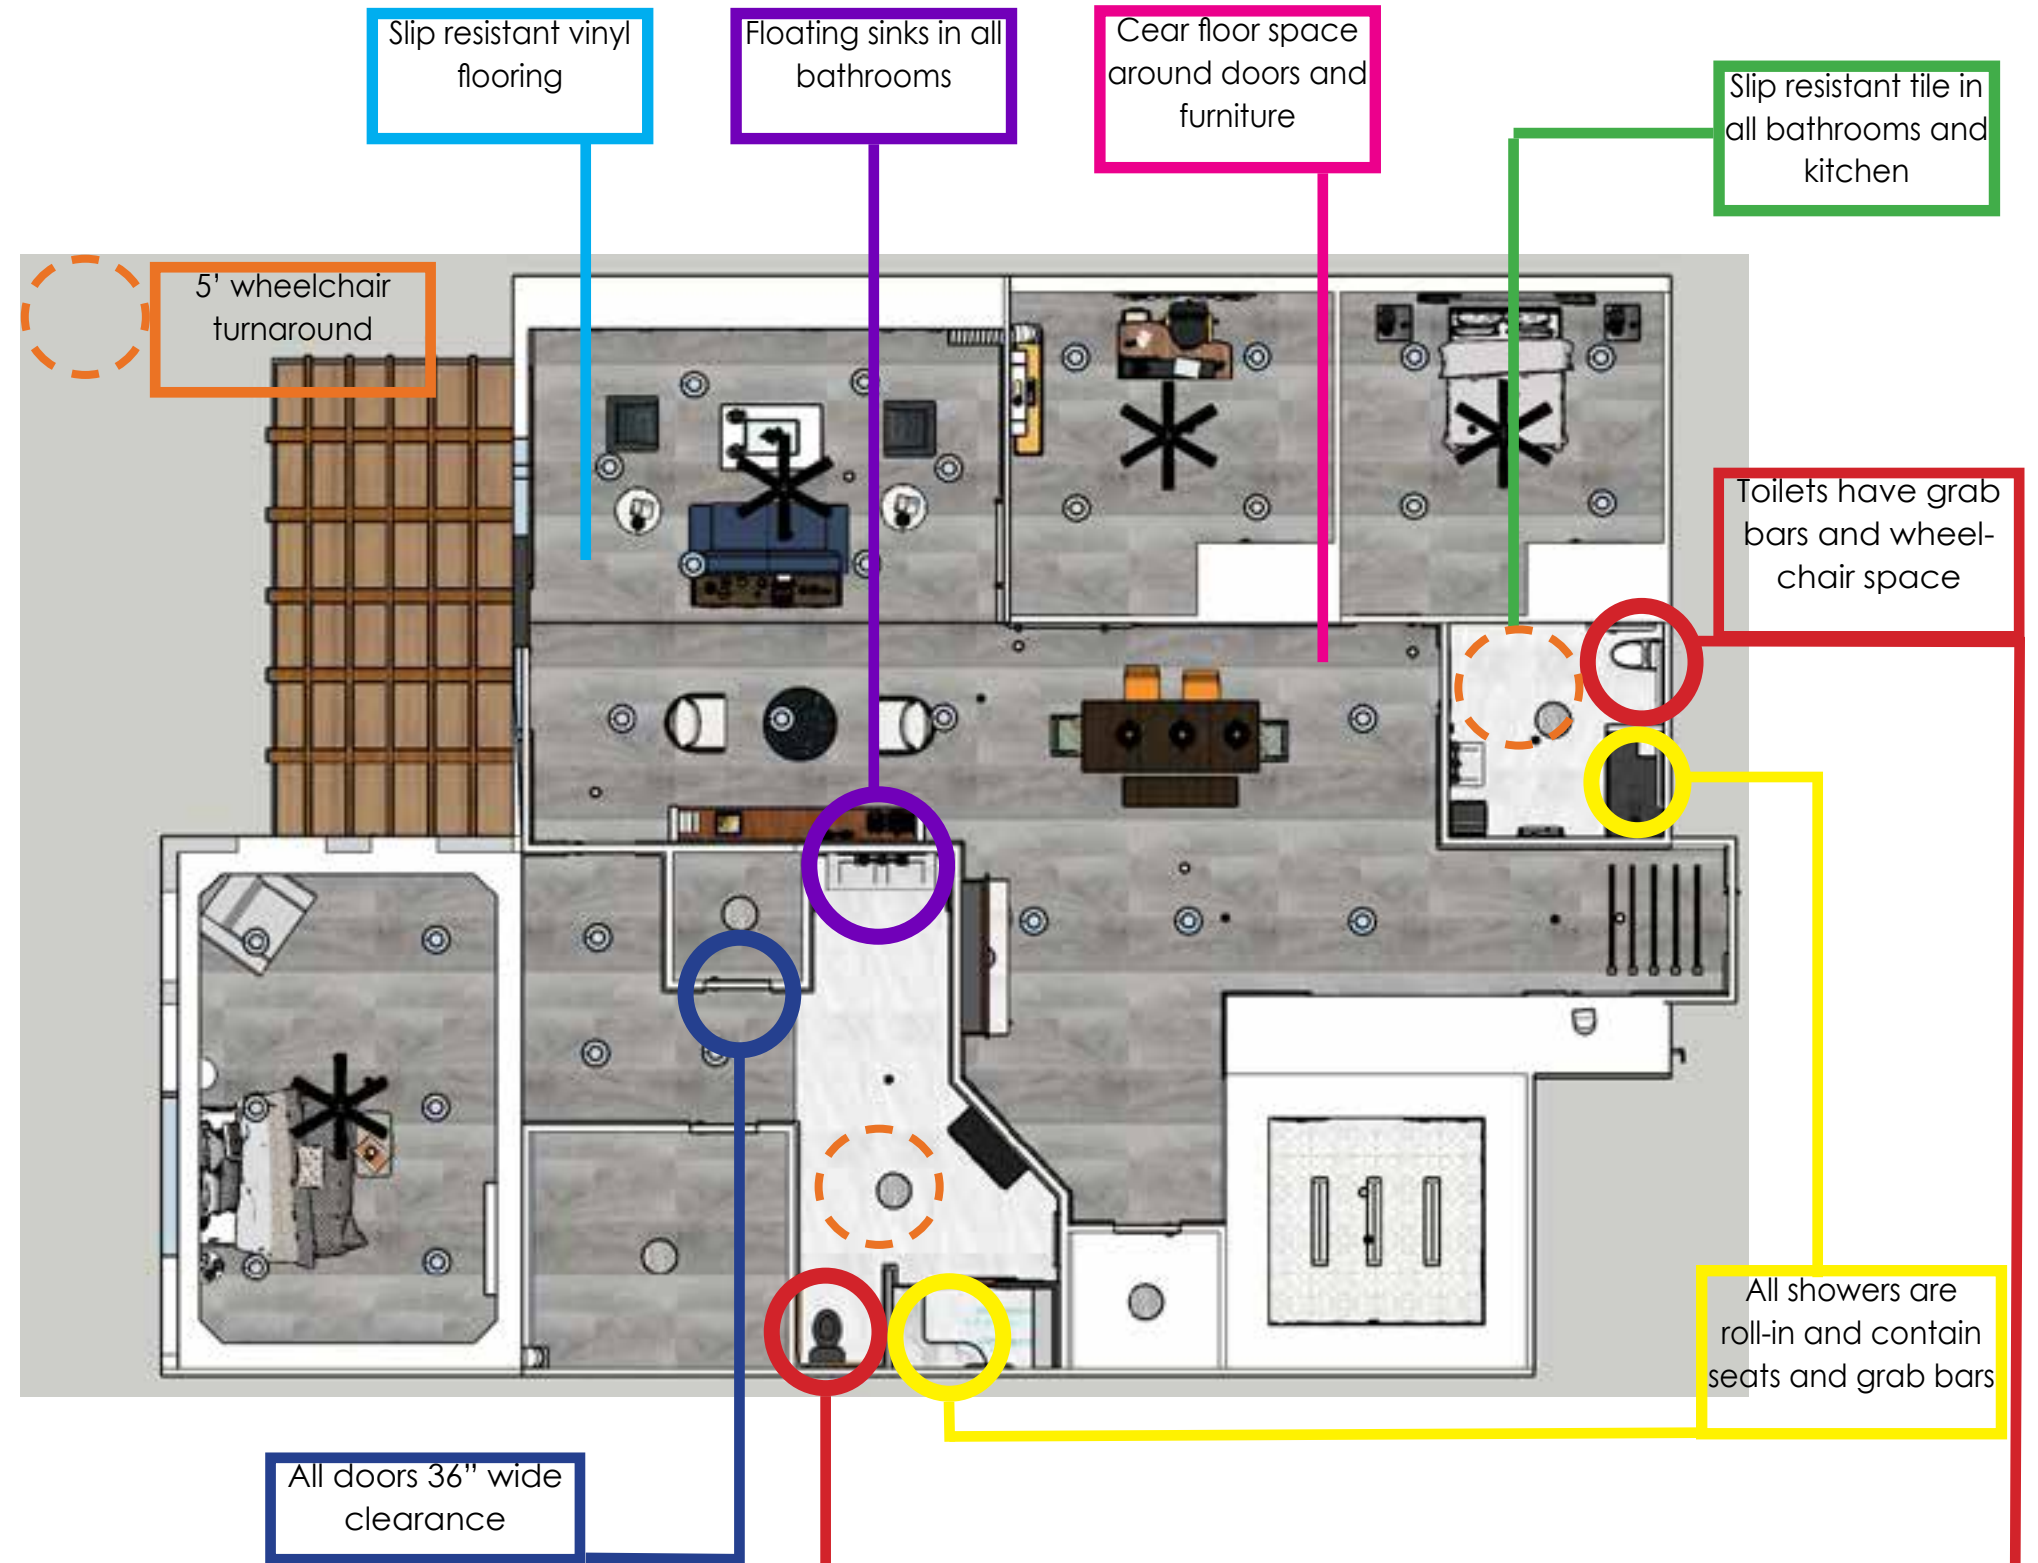

# Life Safety Plan

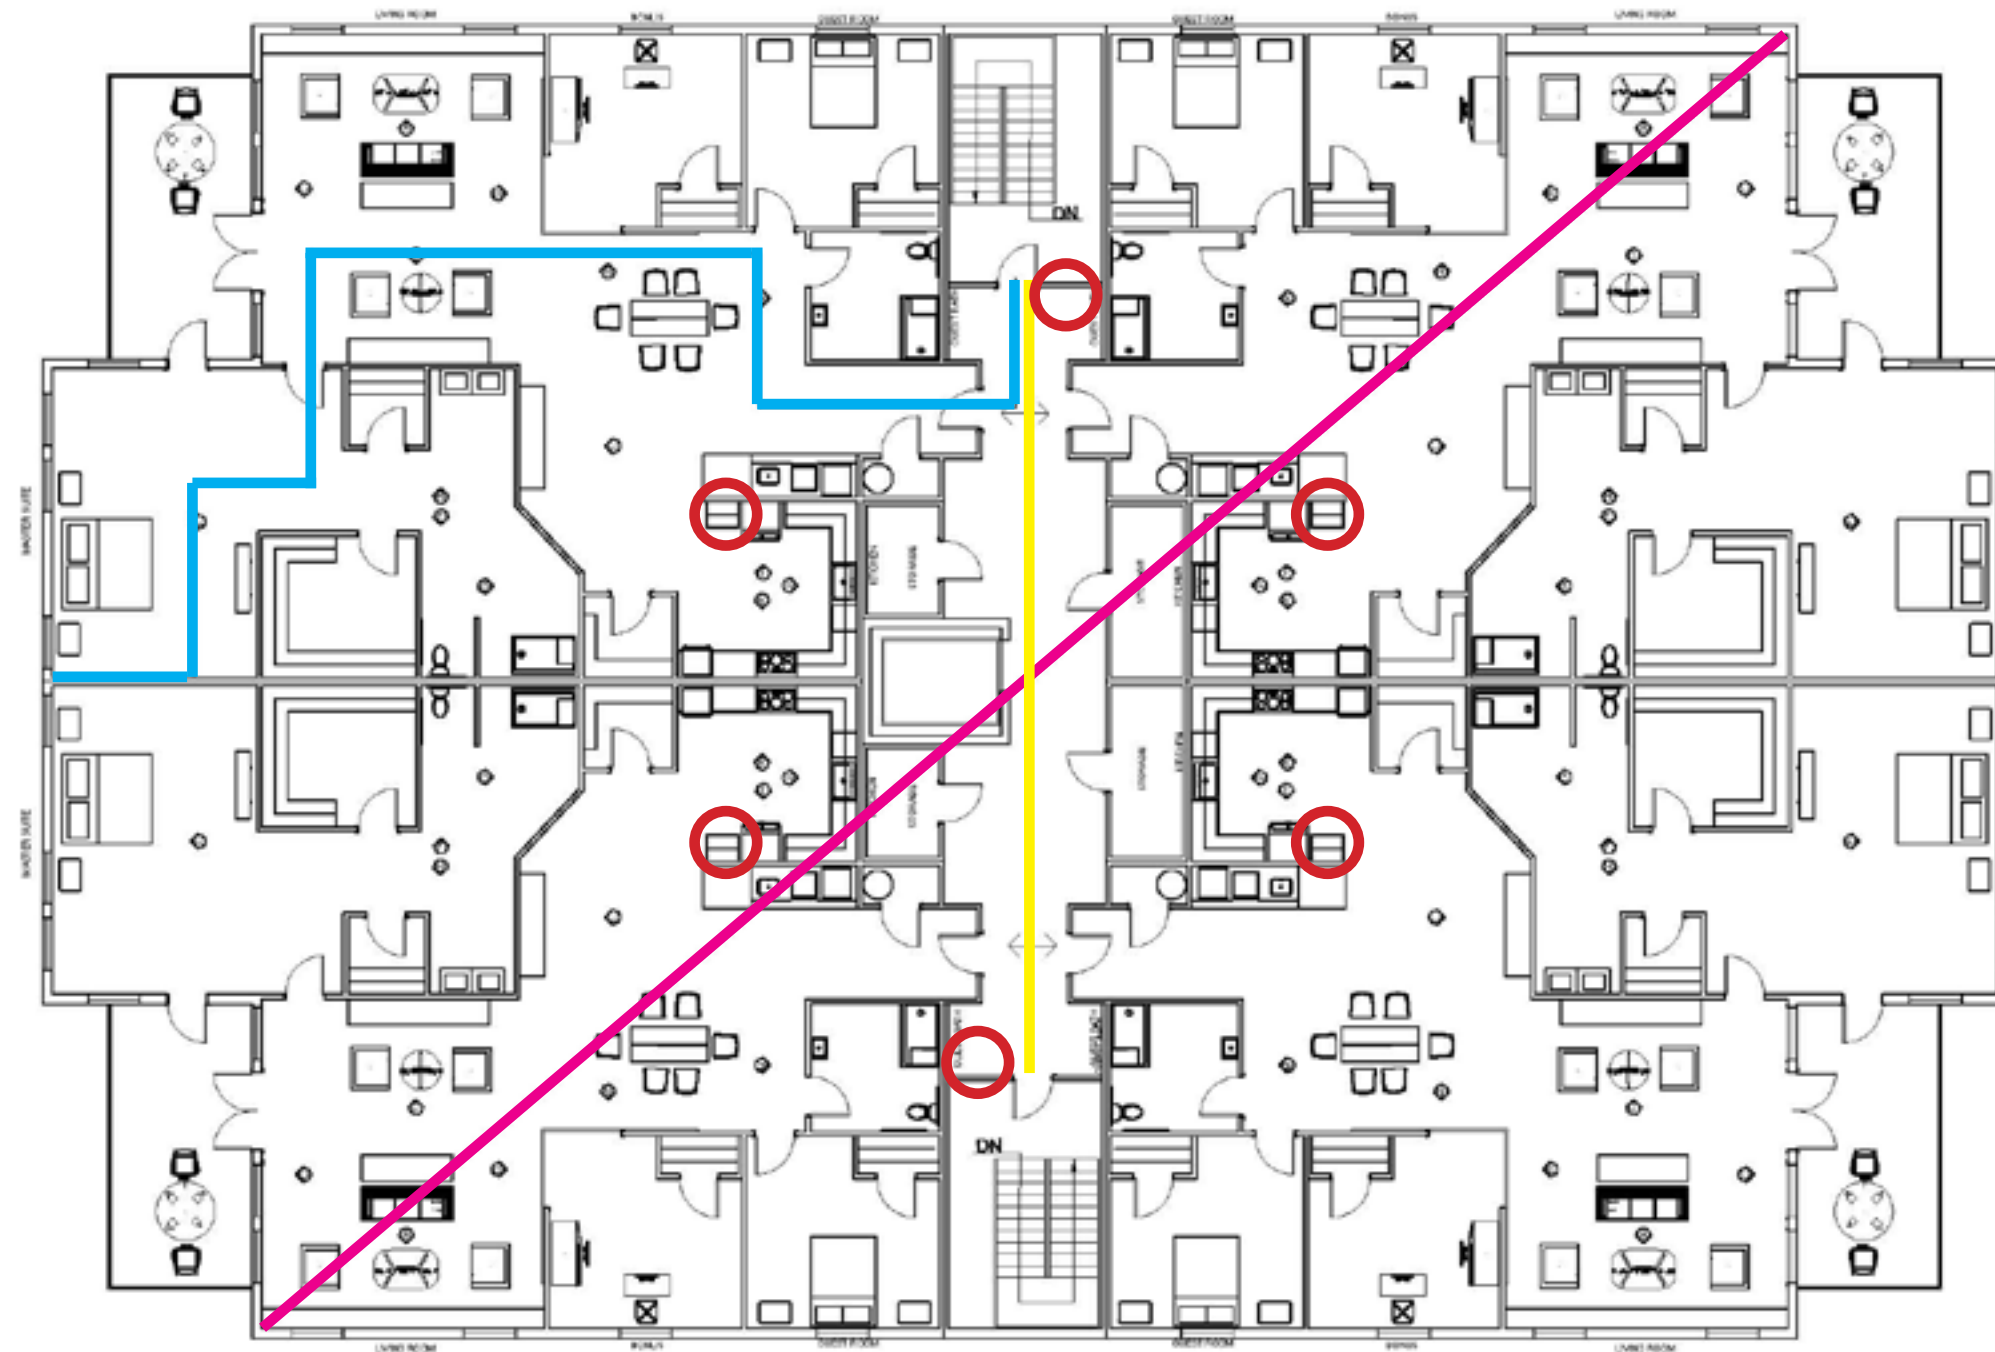

- 160' (1/3) = 53' -4"
- 142'
- 76' -10"

○ Fire Extinguishers Located:  
Kitchen and Opposite ends of the corridor

\*Building is sprinklered

\*Not to Scale

