

FINE LIKE WINE


IDSN 3102 – PORTFOLIO 2

C. McKenzie Love

FINE LIKE WINE

SPACE PLAN SKETCHES

OPTION #1 - NOT TO SCALE

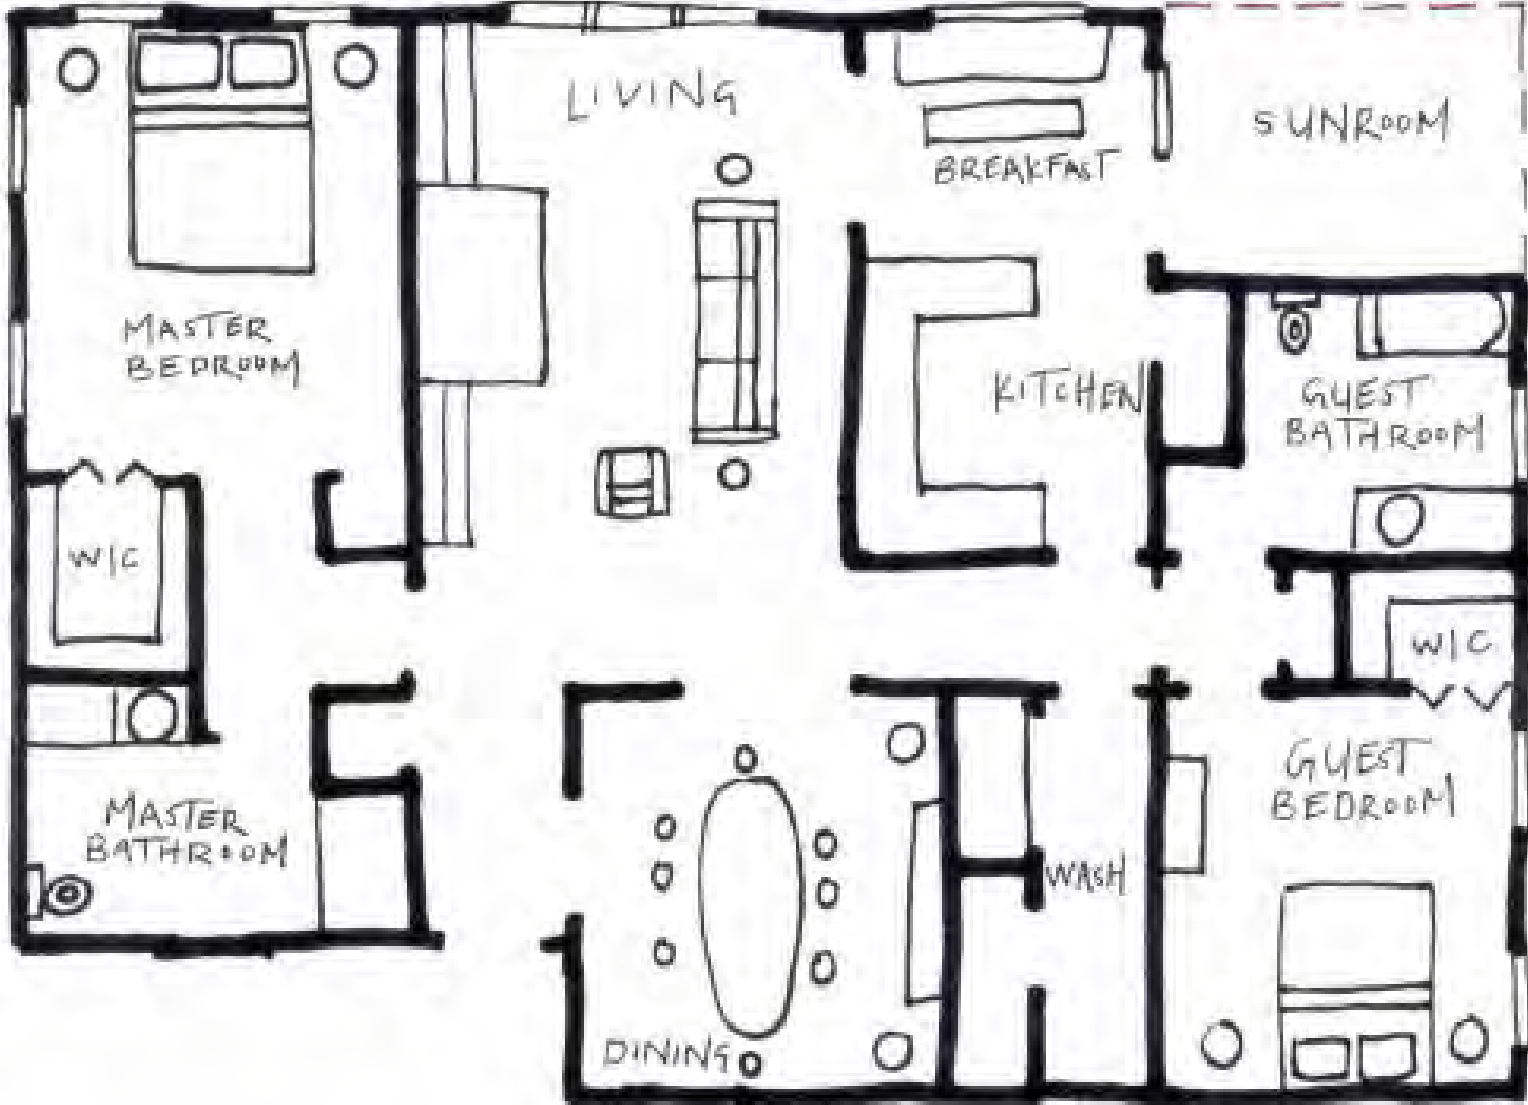


FLOOR PLAN
OPTION #1

FINE LIKE WINE

SPACE PLAN SKETCHES


OPTION #2 - NOT TO SCALE

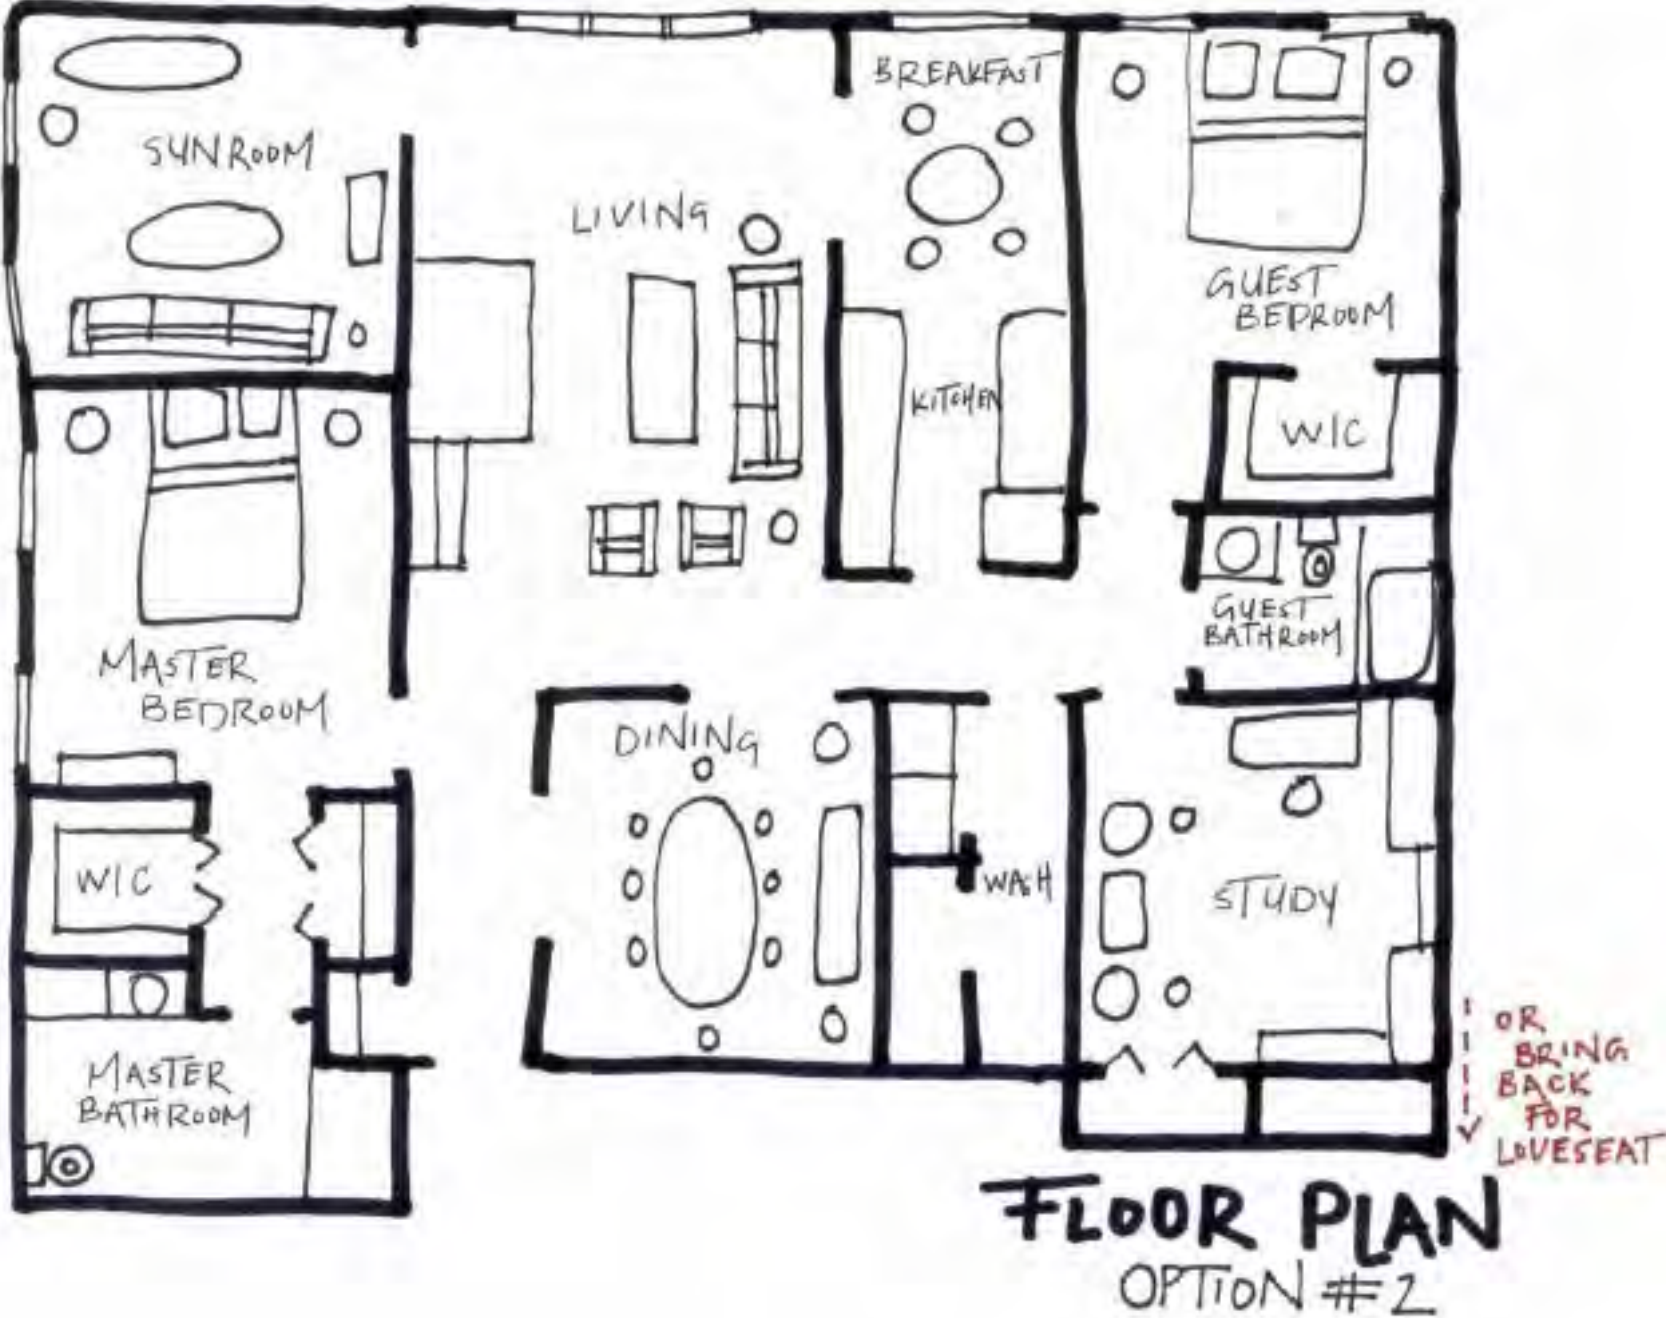

FINE LIKE WINE


SPACE PLAN SKETCHES

OPTION #3 - NOT TO SCALE

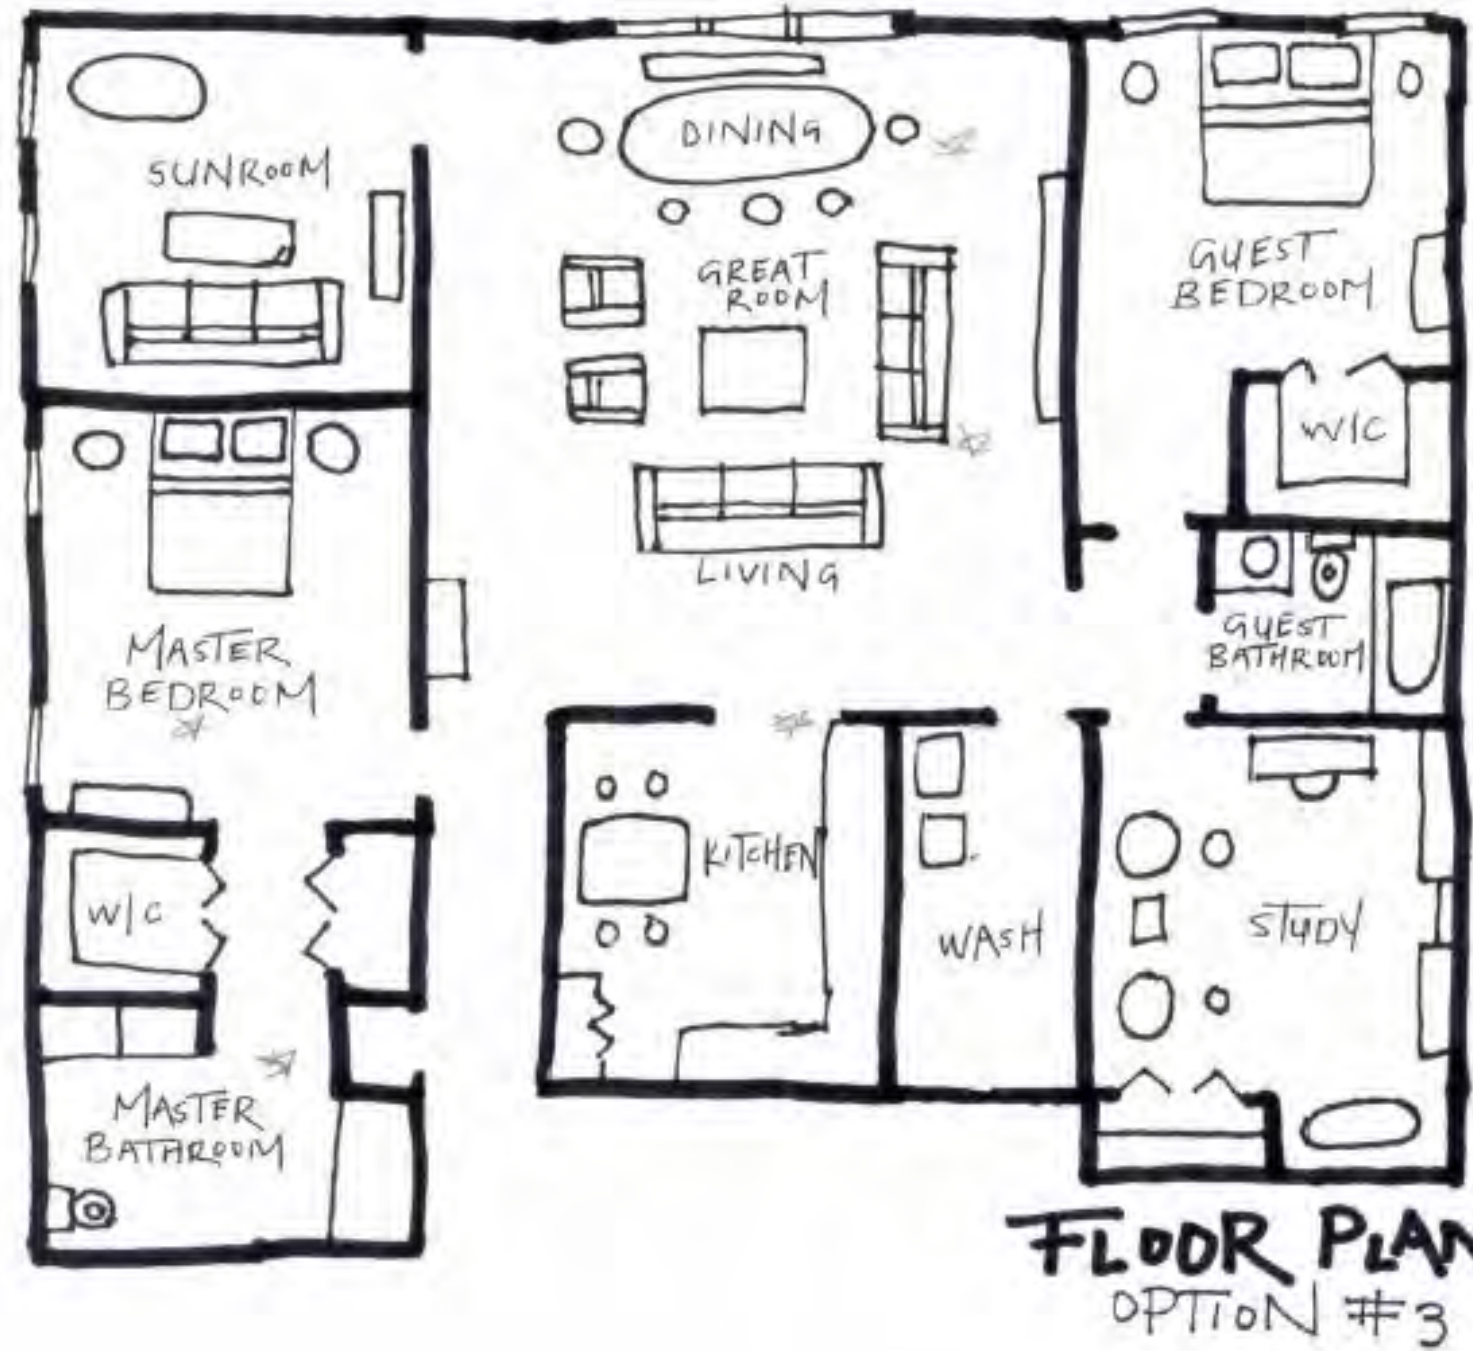


FINE LIKE WINE

ENTRY - OPTION #1

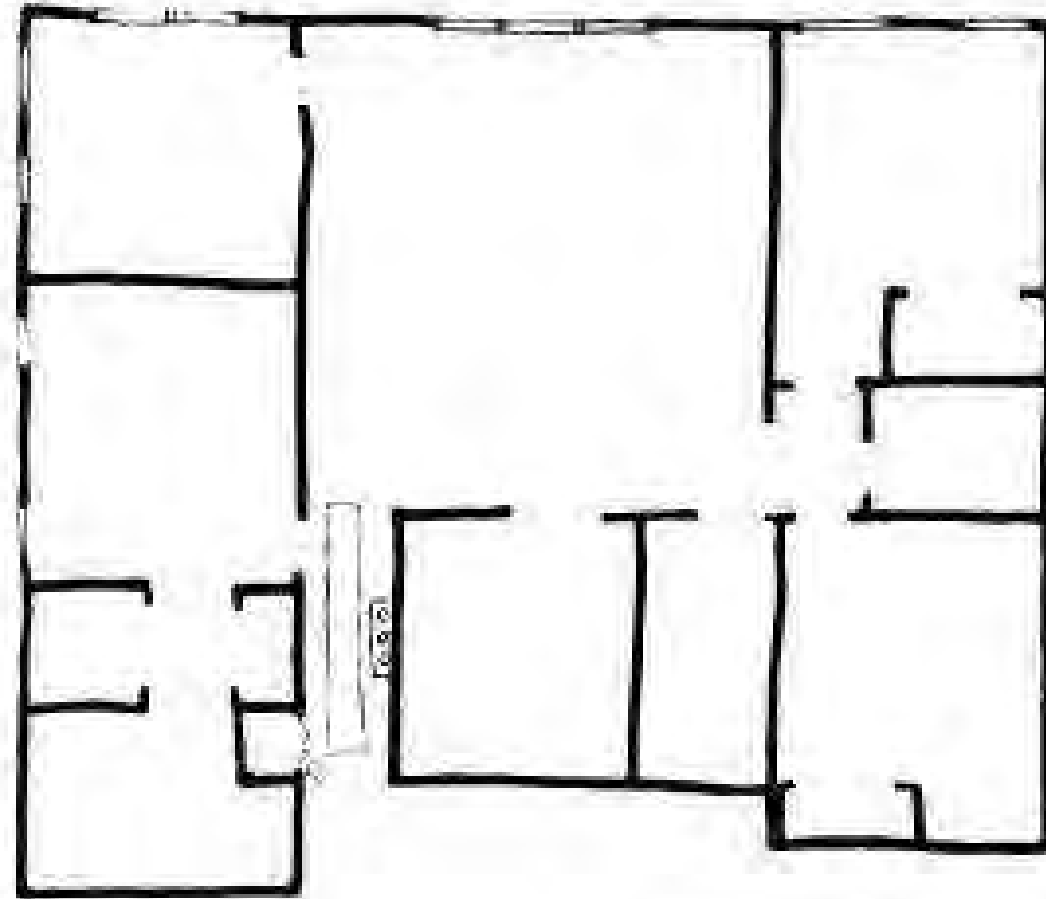


ENTRY
OPTION #1

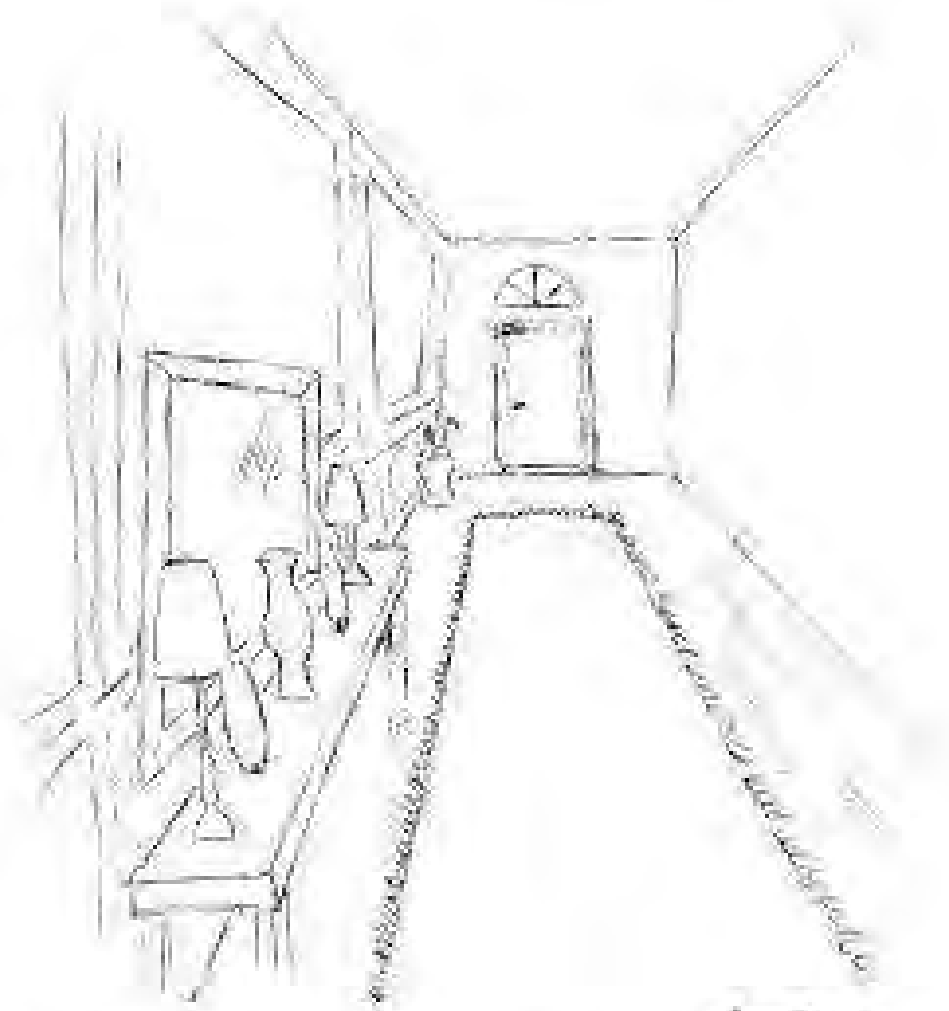


- NOTES:**
- SOFA TABLE W/
DECOR
 - MIRROR
 - UMBRELLA / GANE
HOLDER
 - WAINSCOTTING

FINE LIKE WINE

ENTRY - OPTION #2

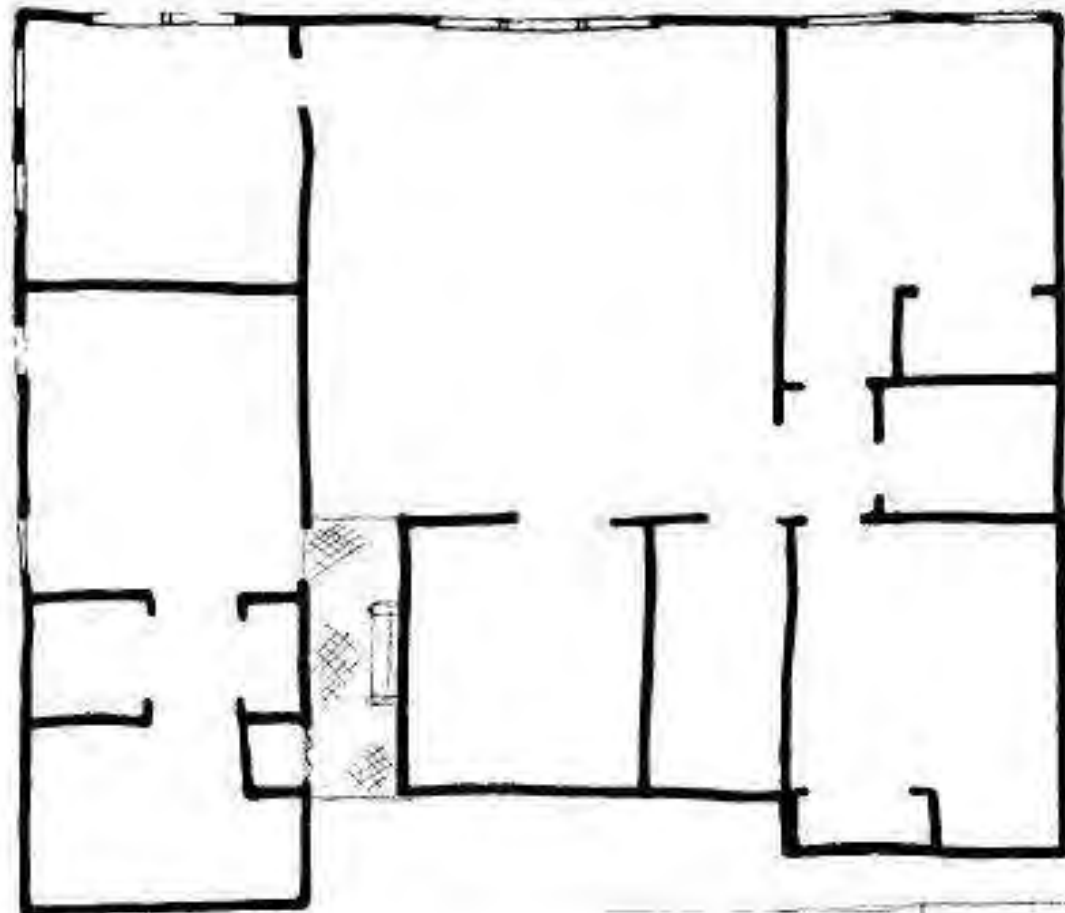


ENTRY
OPTION #2

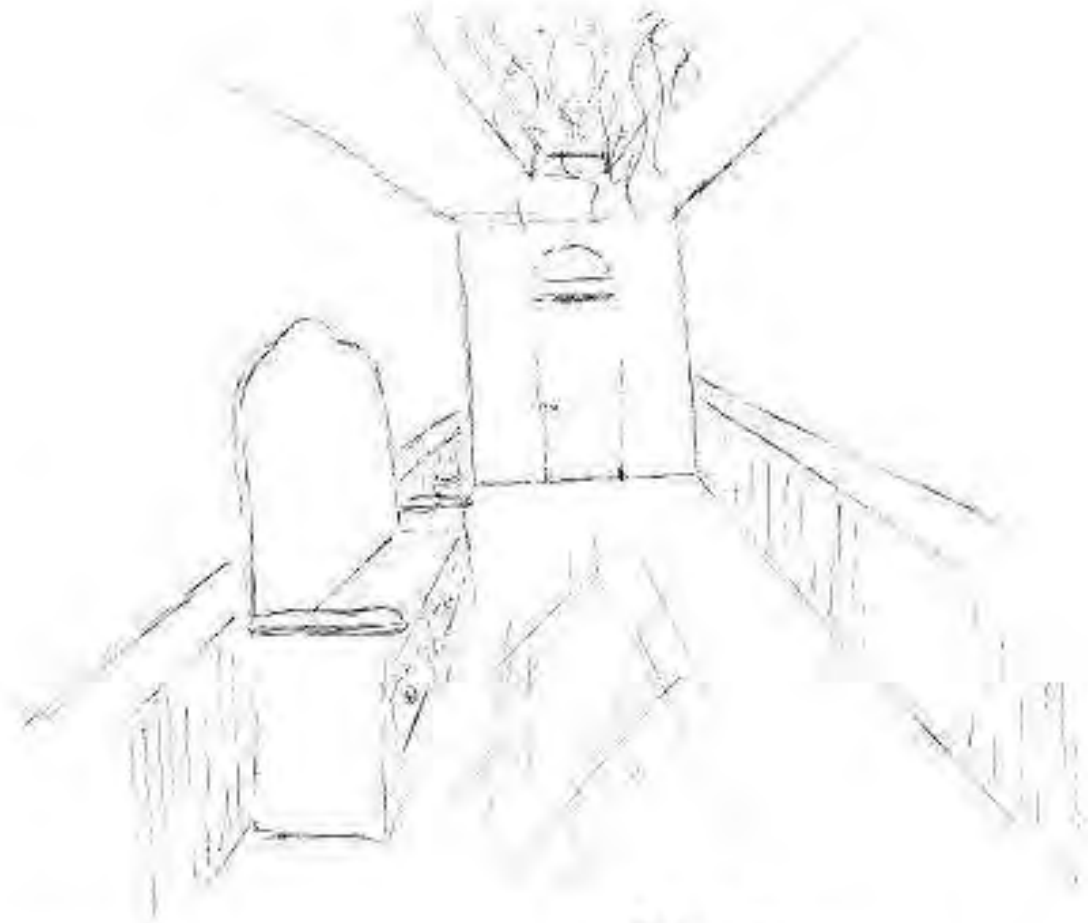


NOTES:

- DIFFERENT TEXTURE FLOORING
- BENCH W/ STORAGE
- SKINNY LIGHT FIXTURE
- WAINSCOTTING


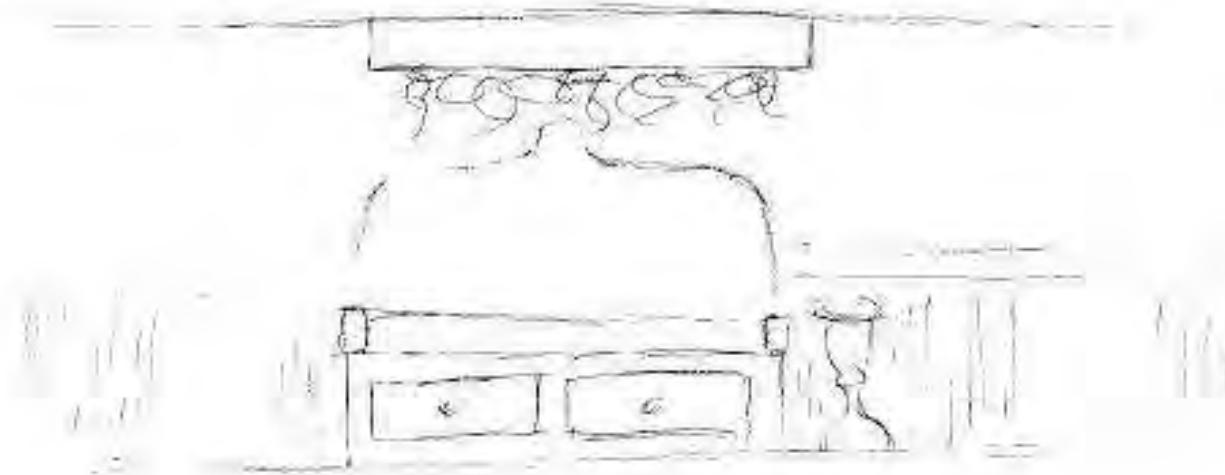


FINE LIKE WINE

WAYFINDING - OPTION #1

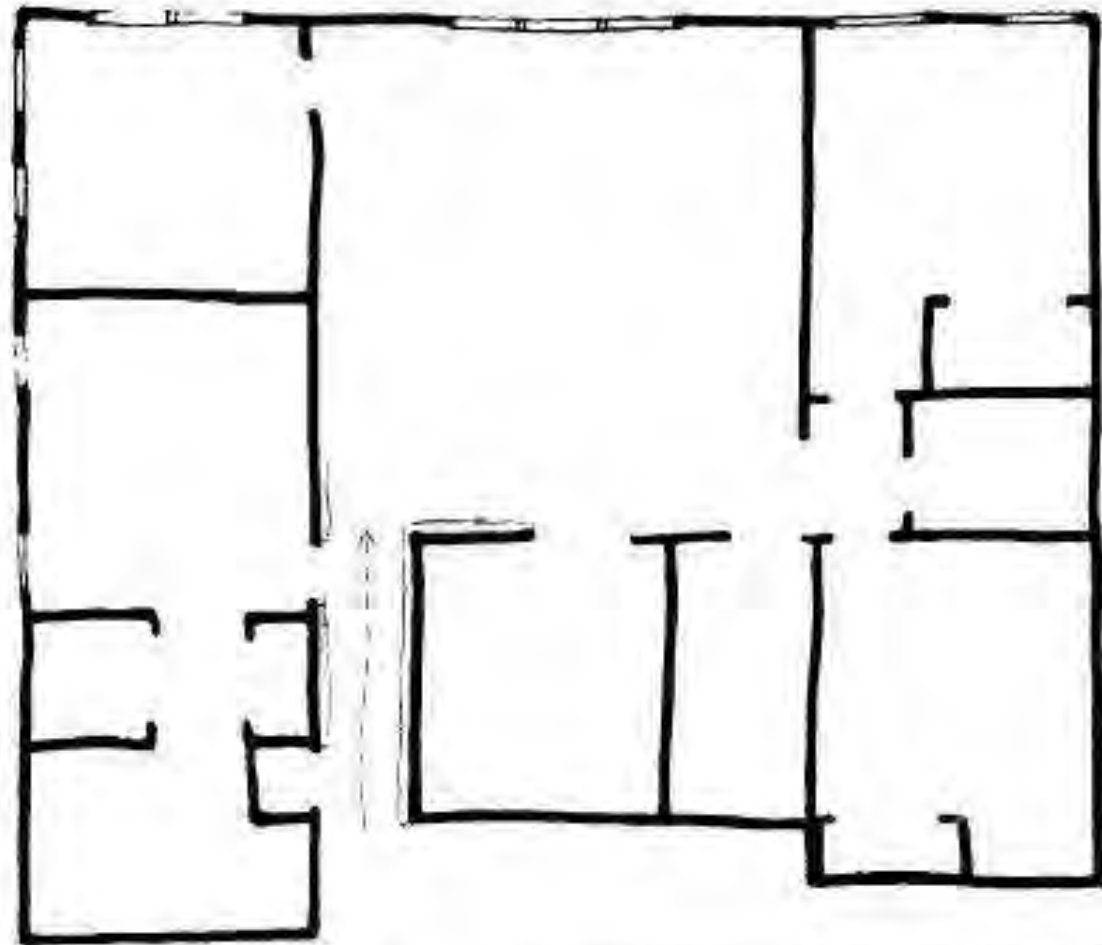


WAYFINDING
OPTION #1

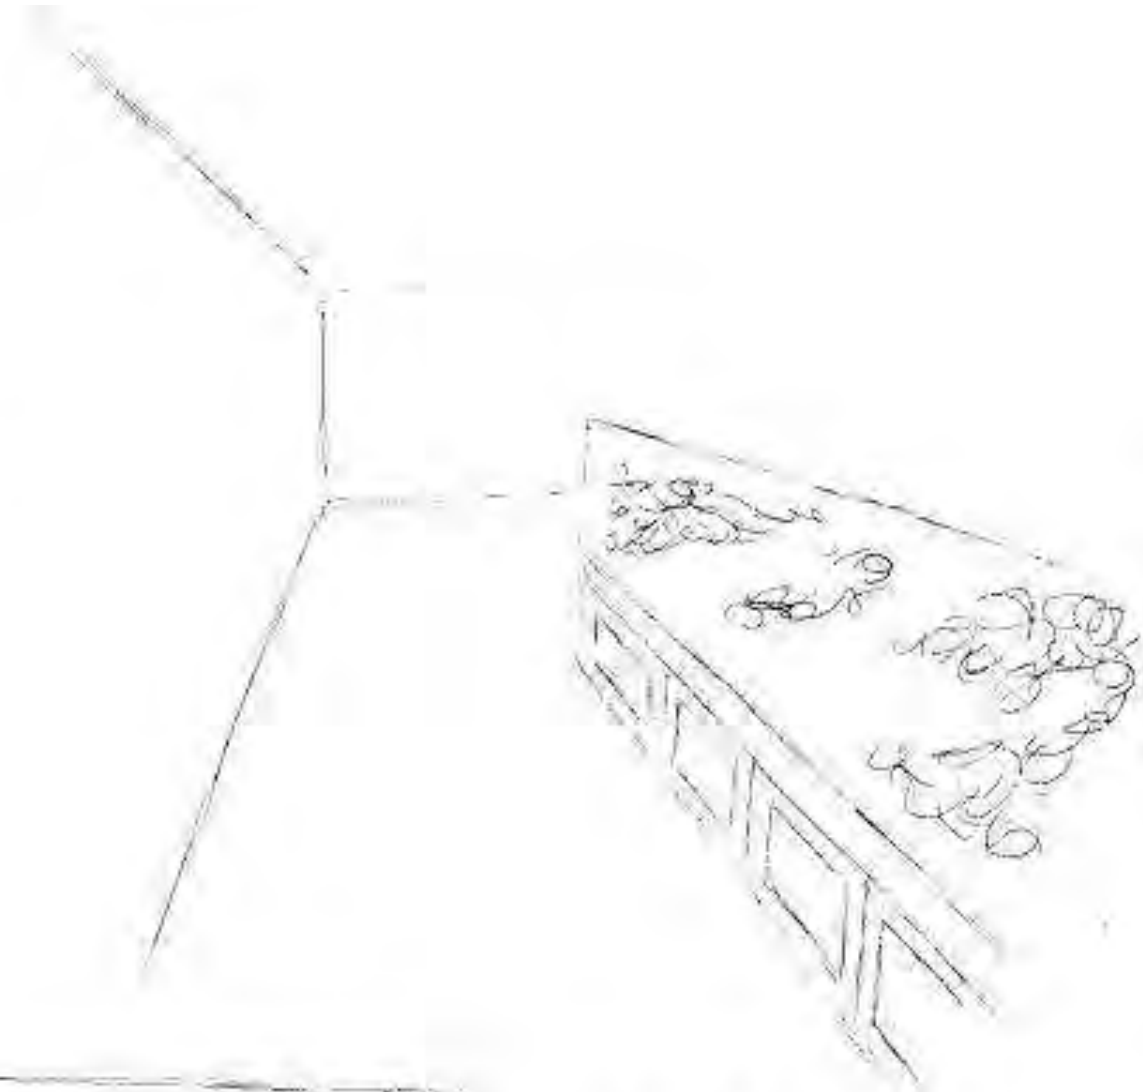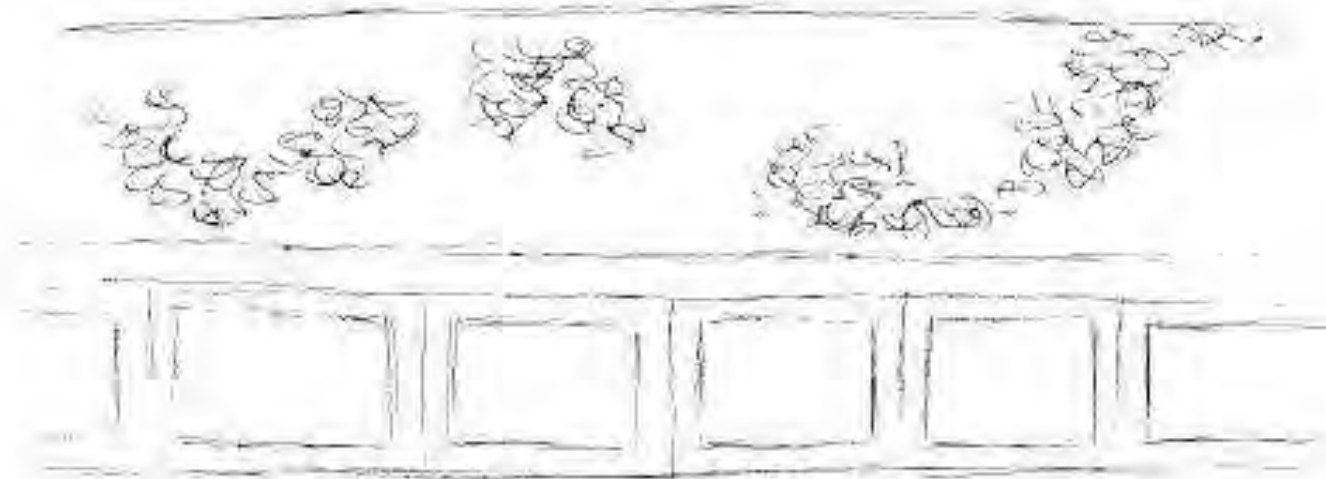



- NOTES:
- HALFWAY FOYER
 - ACCENT WALL
 - WAINSCOTTING
 - GUIDED TO GREAT ROOM

FINE LIKE WINE

WAYFINDING - OPTION #2

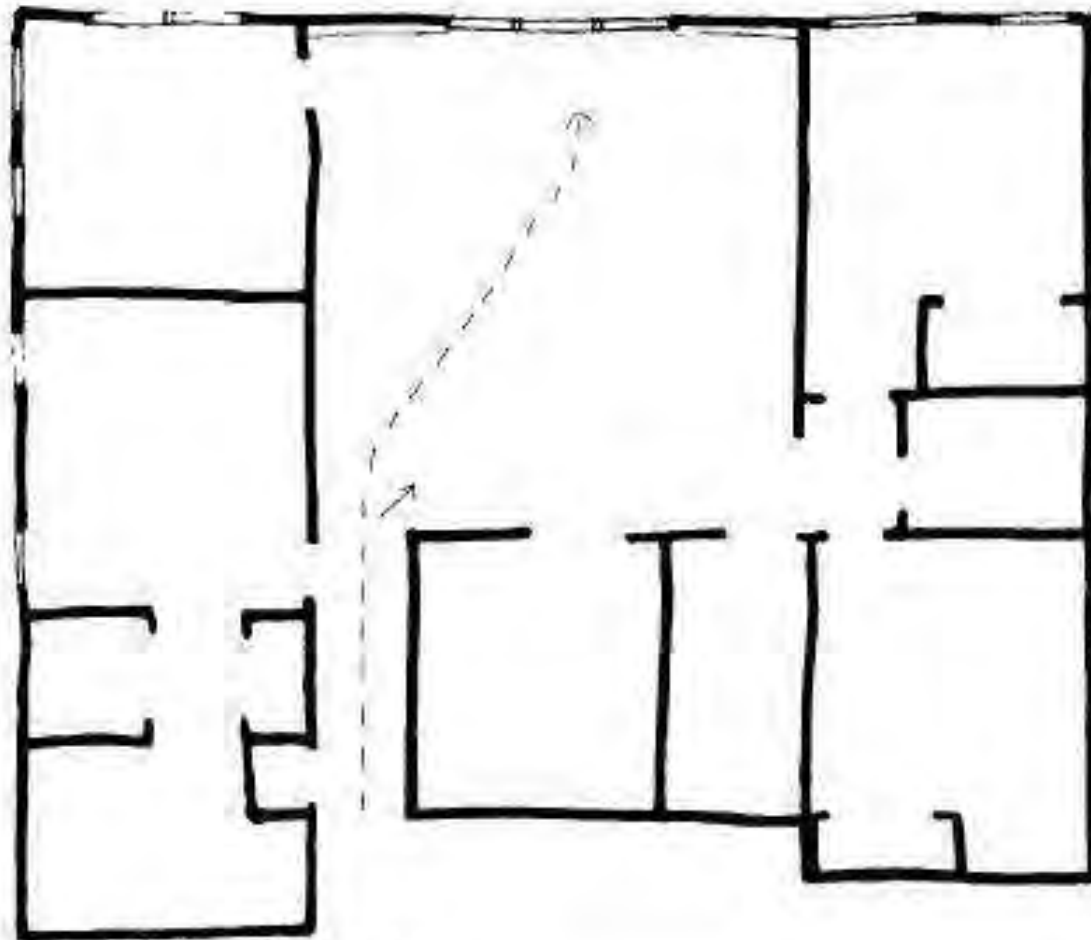

WAYFINDING
OPTION #2

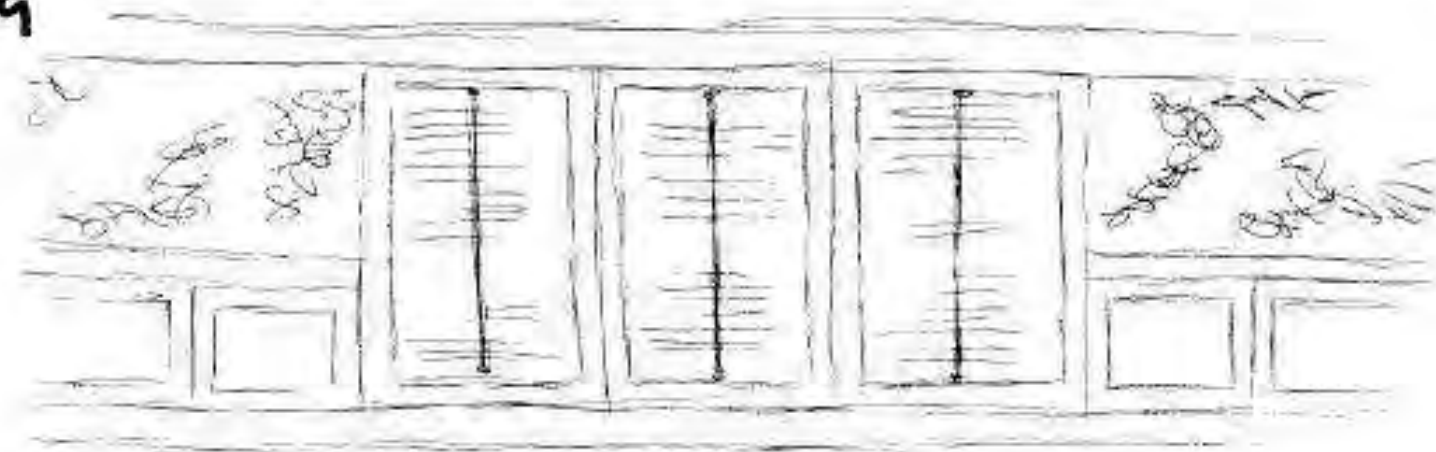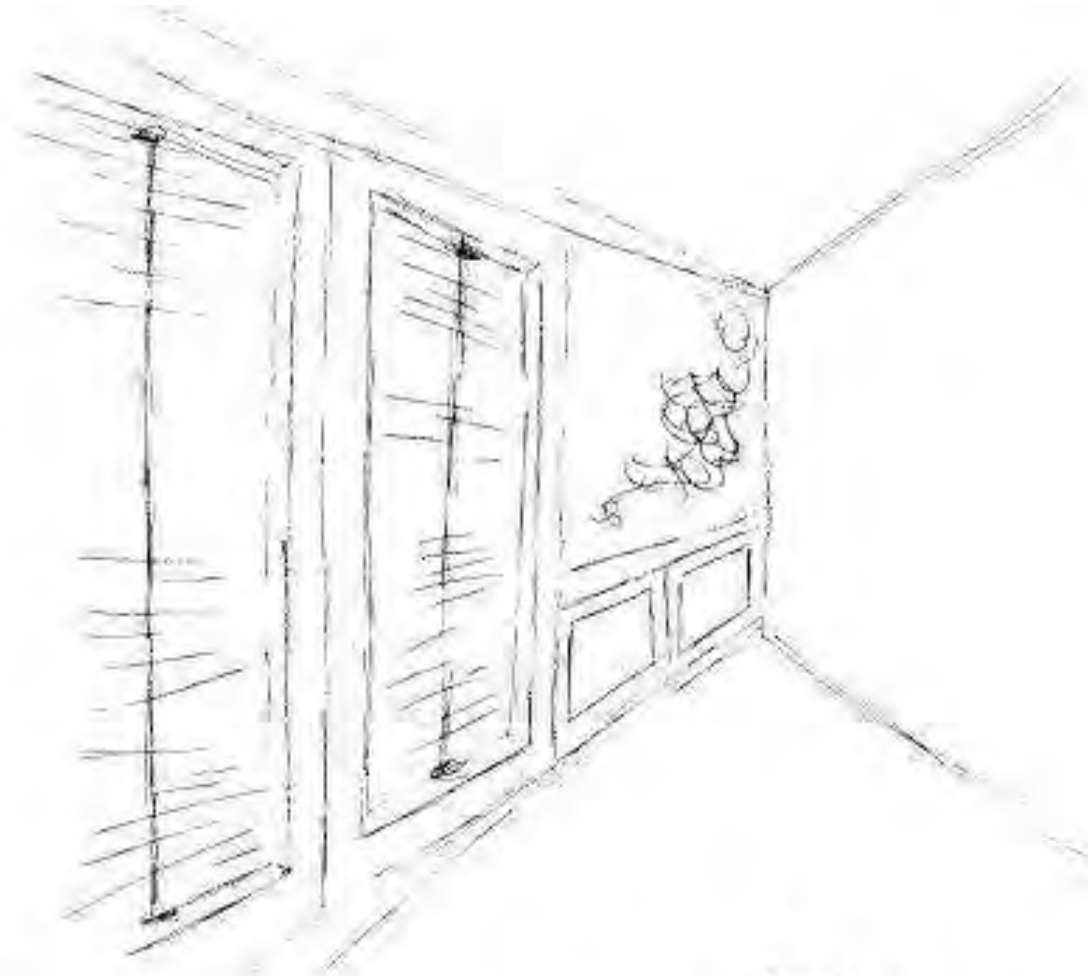


NOTES:



- ACCENT WALL IN GREAT ROOM
- LARGE WINDOWS W/ BLINDS
- WAINSCOTTING

FINE LIKE WINE

CEILING / DAYLIGHTING - OPTION #1

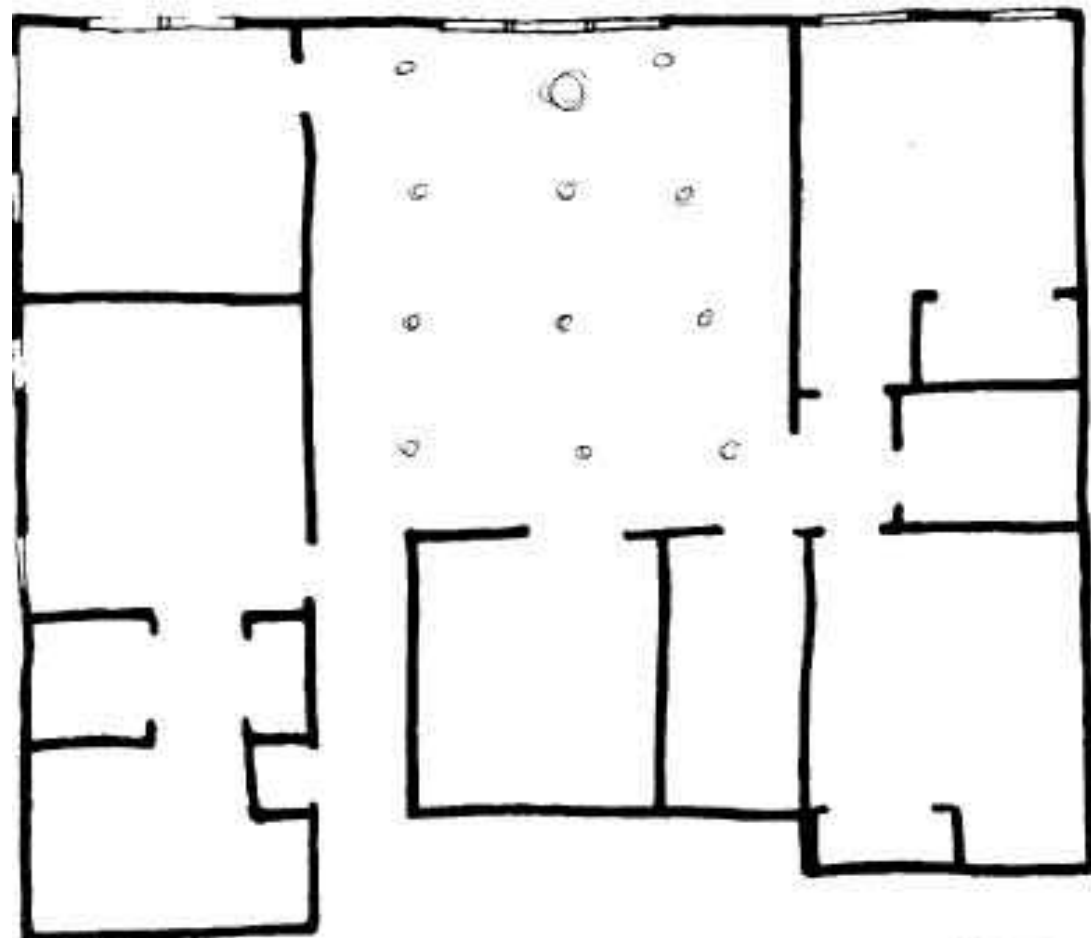

CEILING /
DAYLIGHTING
OPTION #1

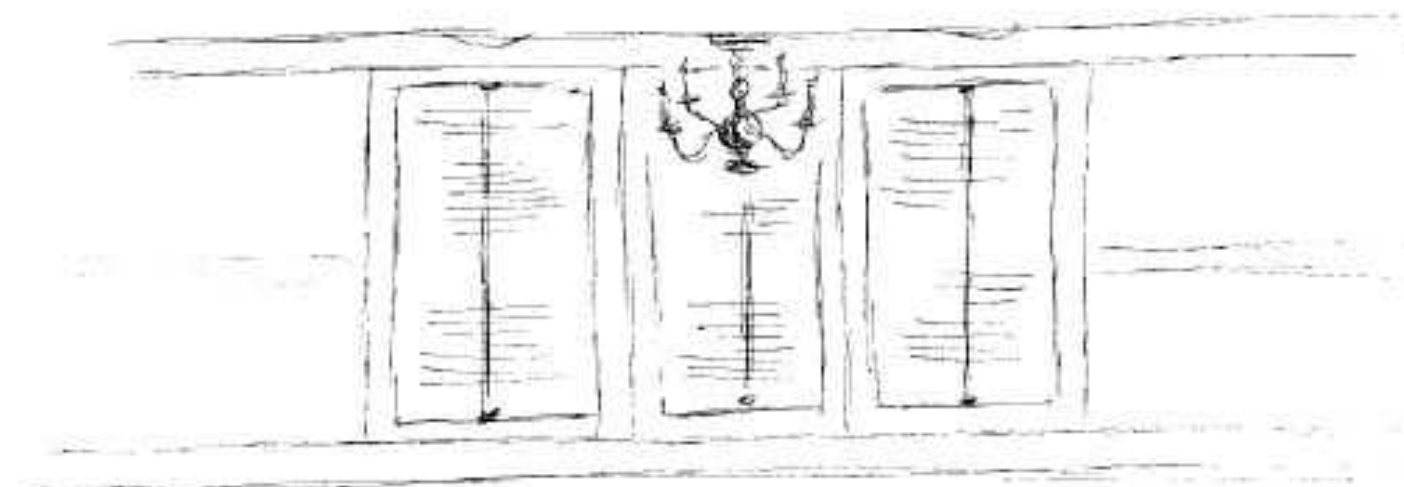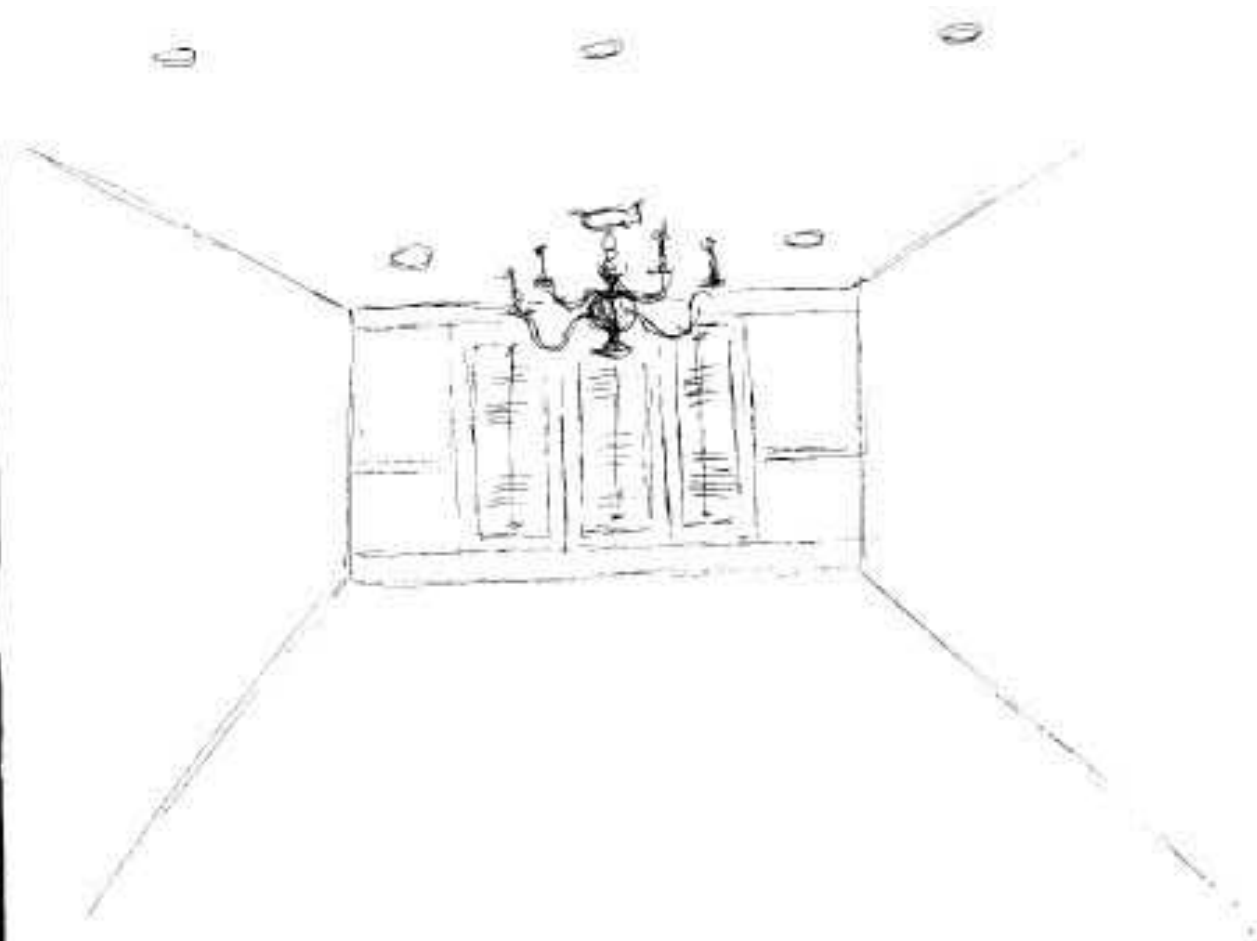


NOTES:



- CHANDELIER OVER DINING
- DIMMABLE (- RECESSED / CAN)
- LARGE WINDOWS W/ BLINDS

FINE LIKE WINE

CEILING / DAYLIGHTING - OPTION #2

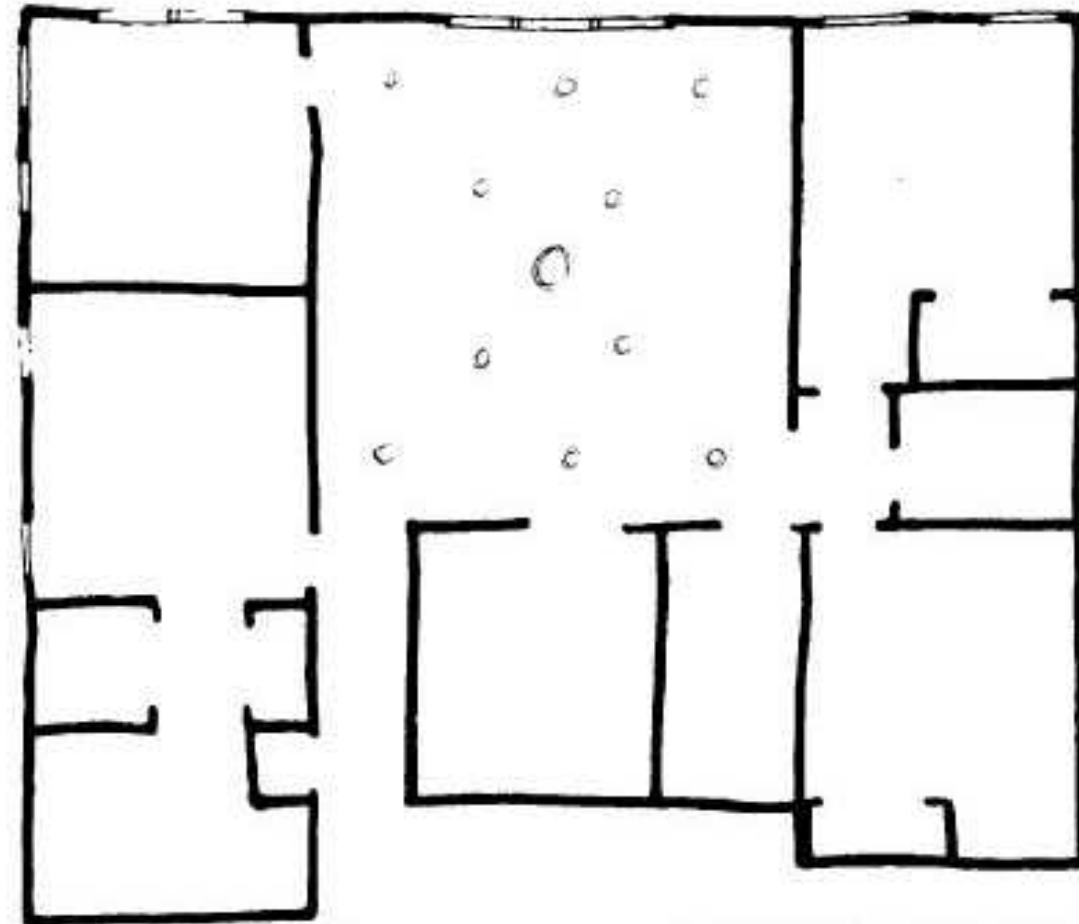

CEILING /
DAYLIGHTING
OPTION #2

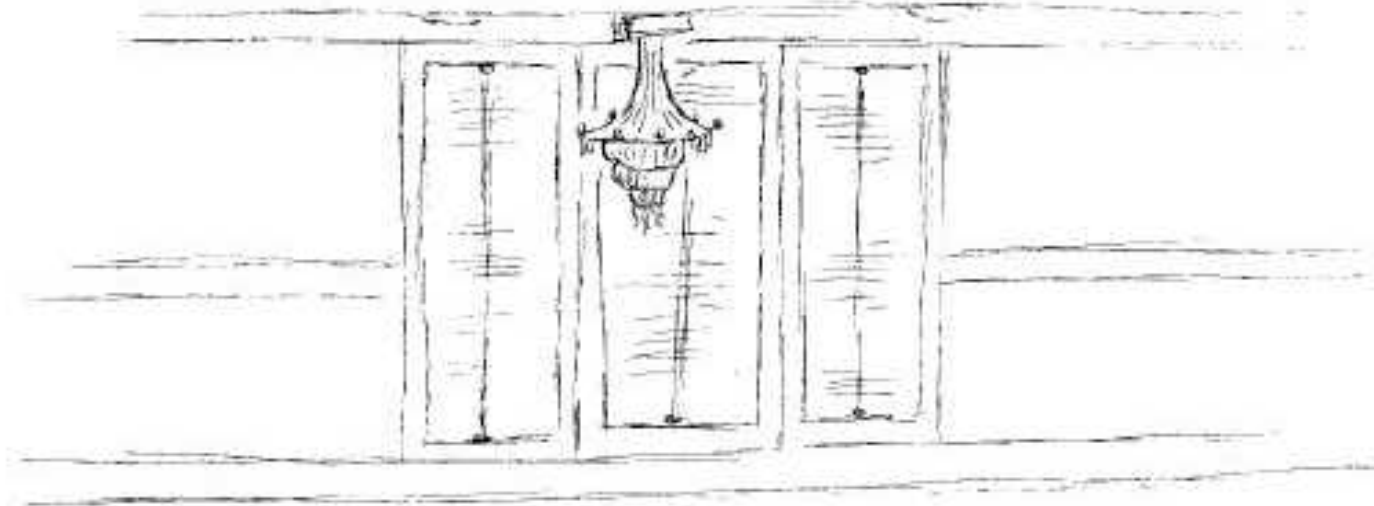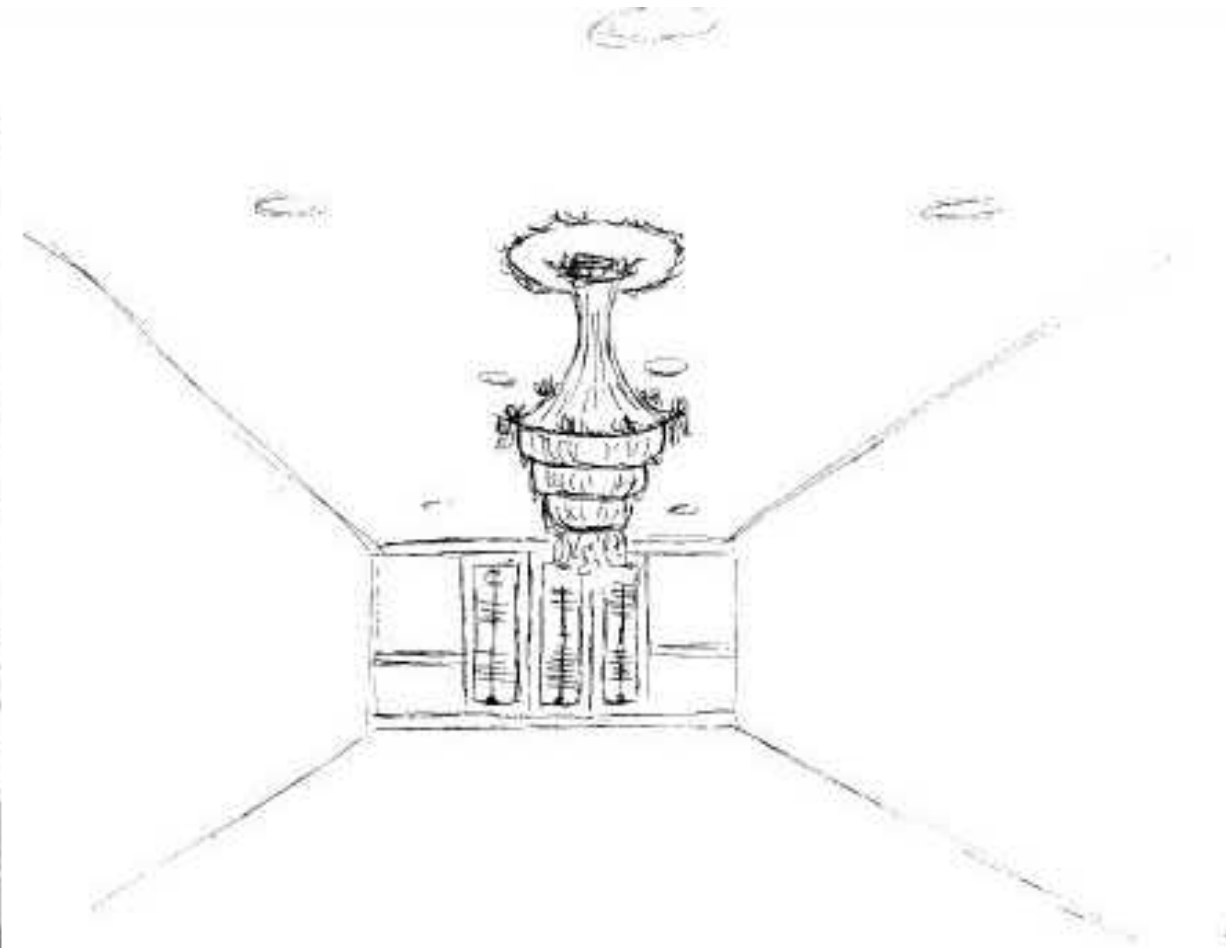


NOTES:


- GRAND CHANDELIER OVER LIVING SPACE
- DIMMABLE (+RECESSED / CAN)
- LARGE WINDOWS W/ BLINDS

FINE LIKE WINE

SUPPORT SPACES – OPTION #1

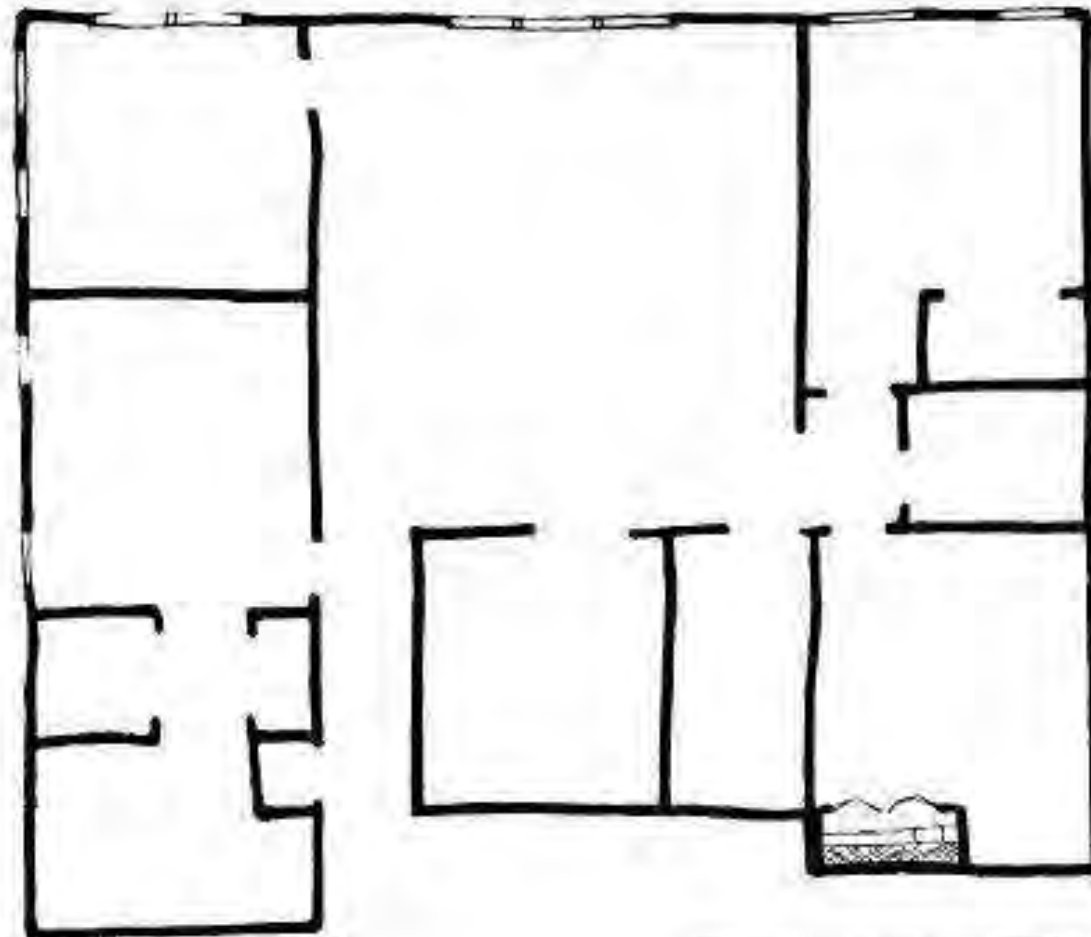

SUPPORT
SPACES
SPACE #1

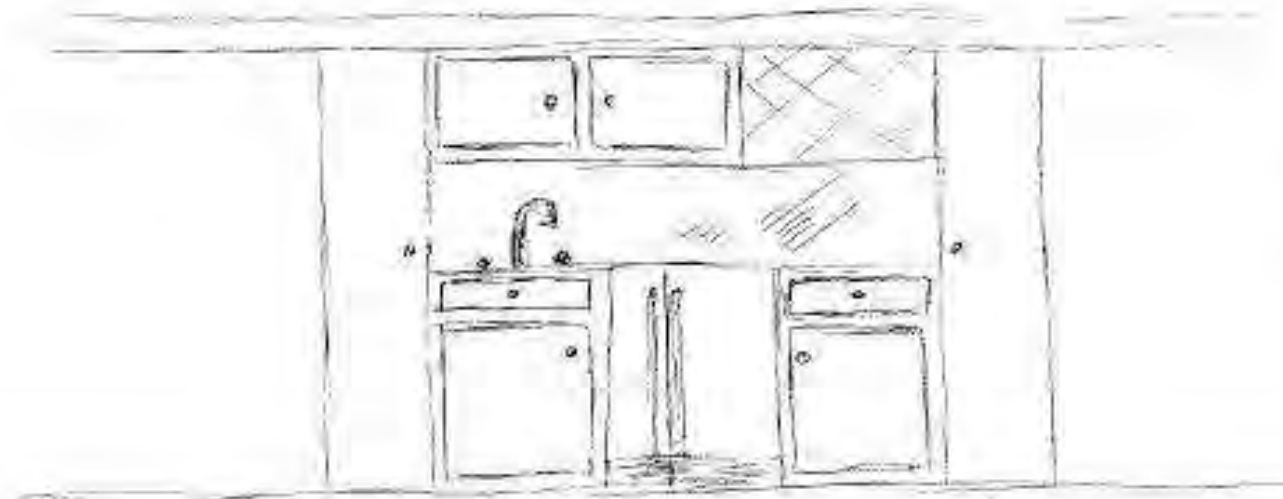


NOTES:


- CLOSET TURNED INTO MINI BAR
- HIGH FUNCTIONING
- SHUTTER DOOR ENCLOSURE

FINE LIKE WINE

SUPPORT SPACES – OPTION #2

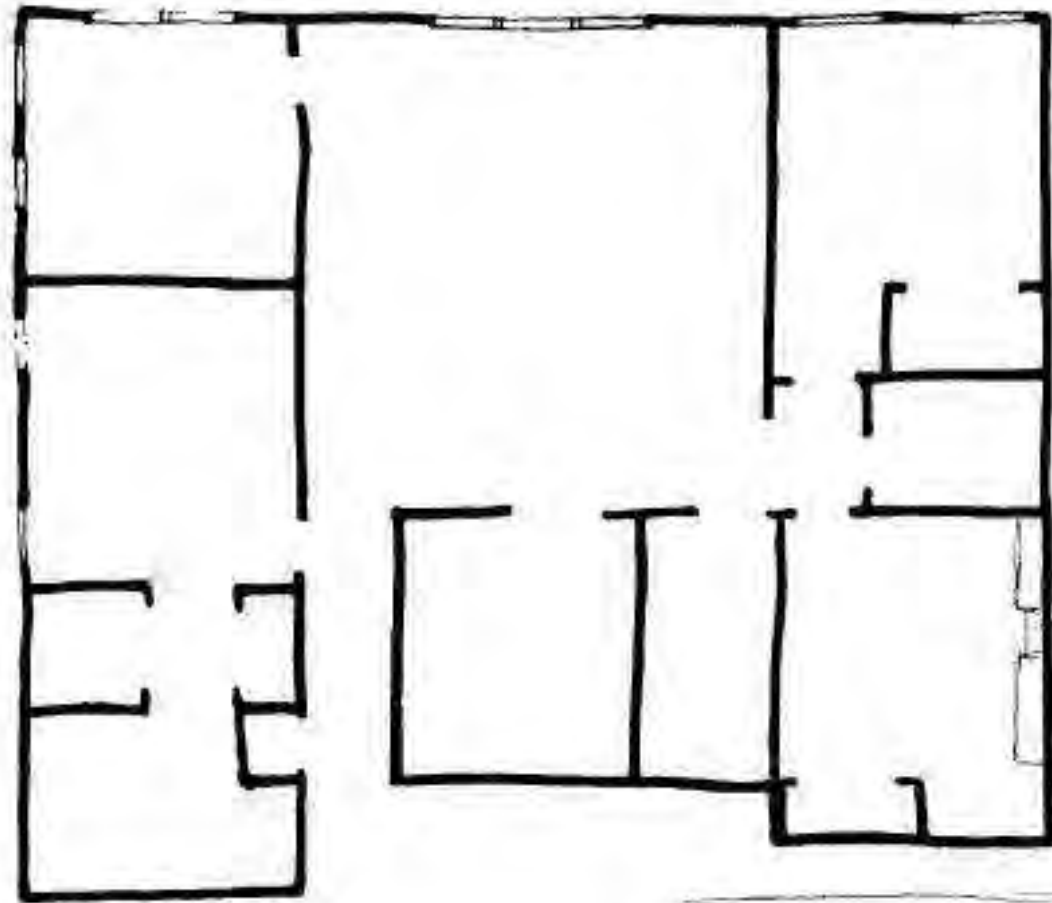

SUPPORT
SPACES
SPACE #2

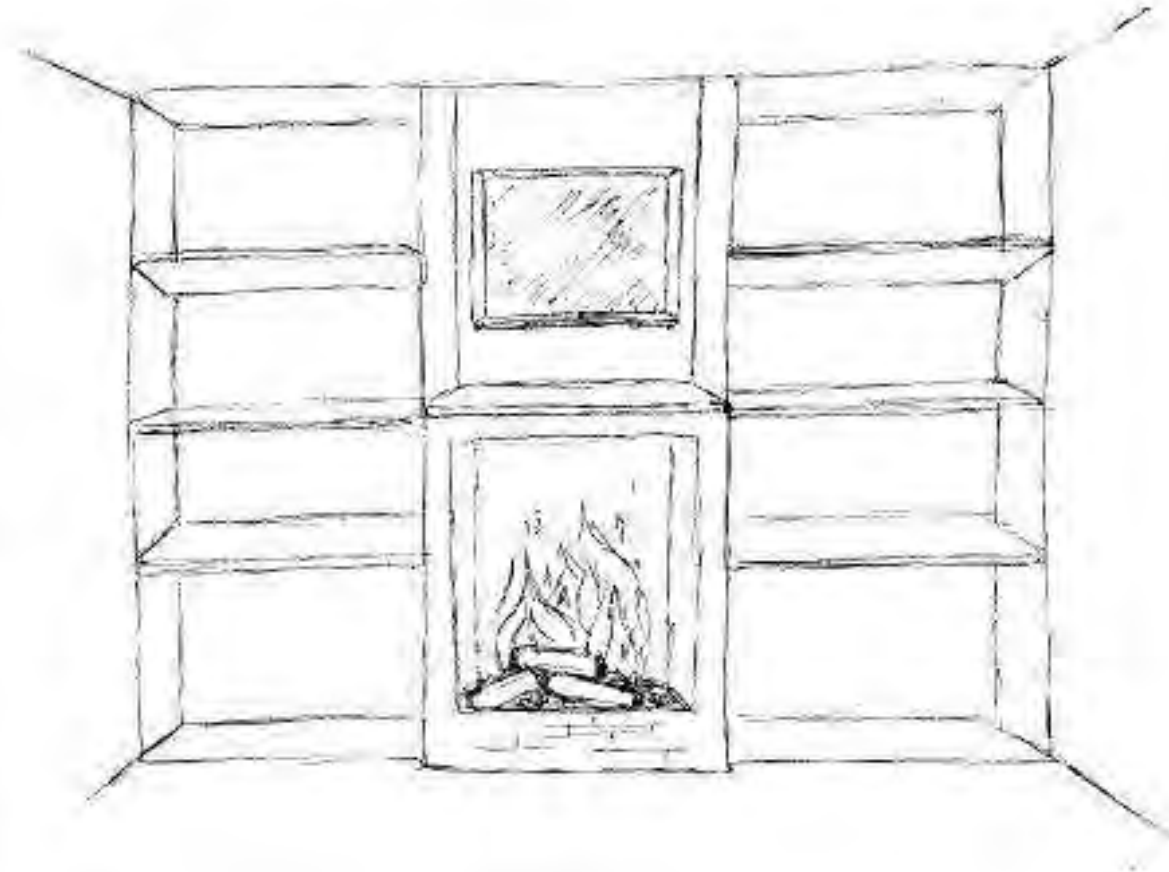


- NOTES:**
- BUILT-IN BOOKCASE
 - RECESSED MANTLE
 - BUILT-IN FIREPLACE


FINE LIKE WINE

OVERALL BUILDING

NOT TO SCALE

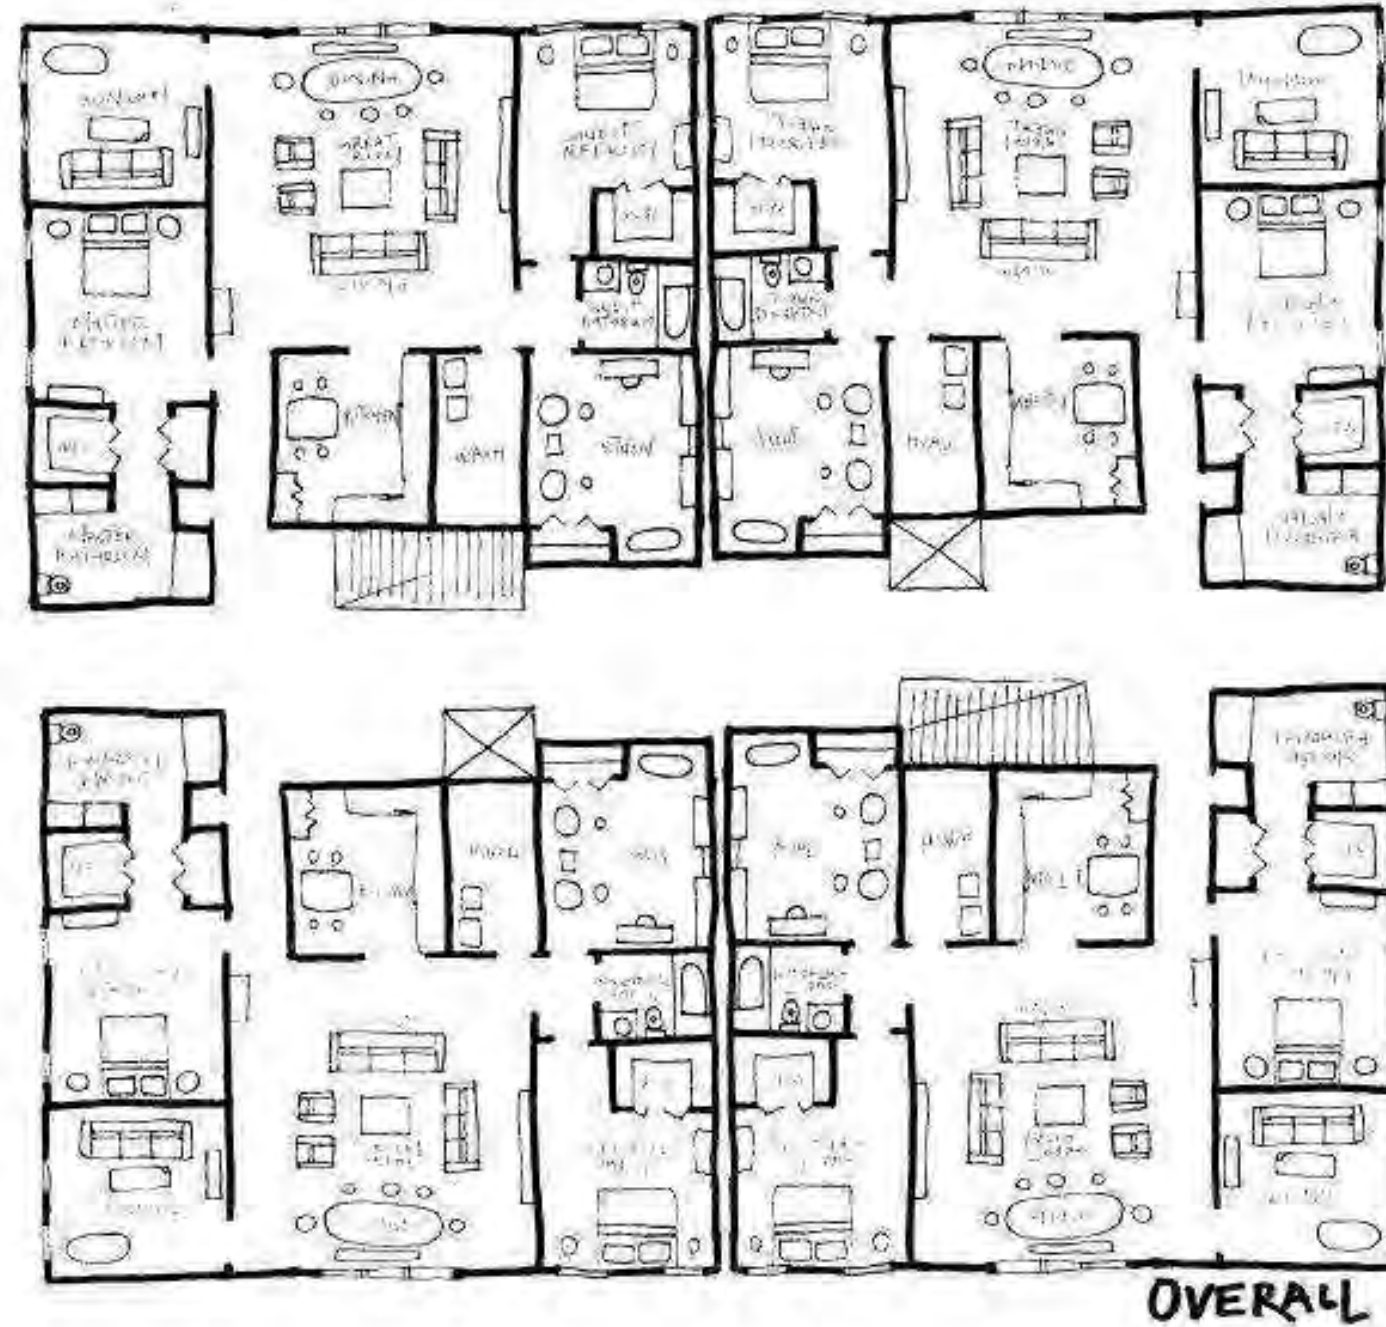





FINE LIKE WINE

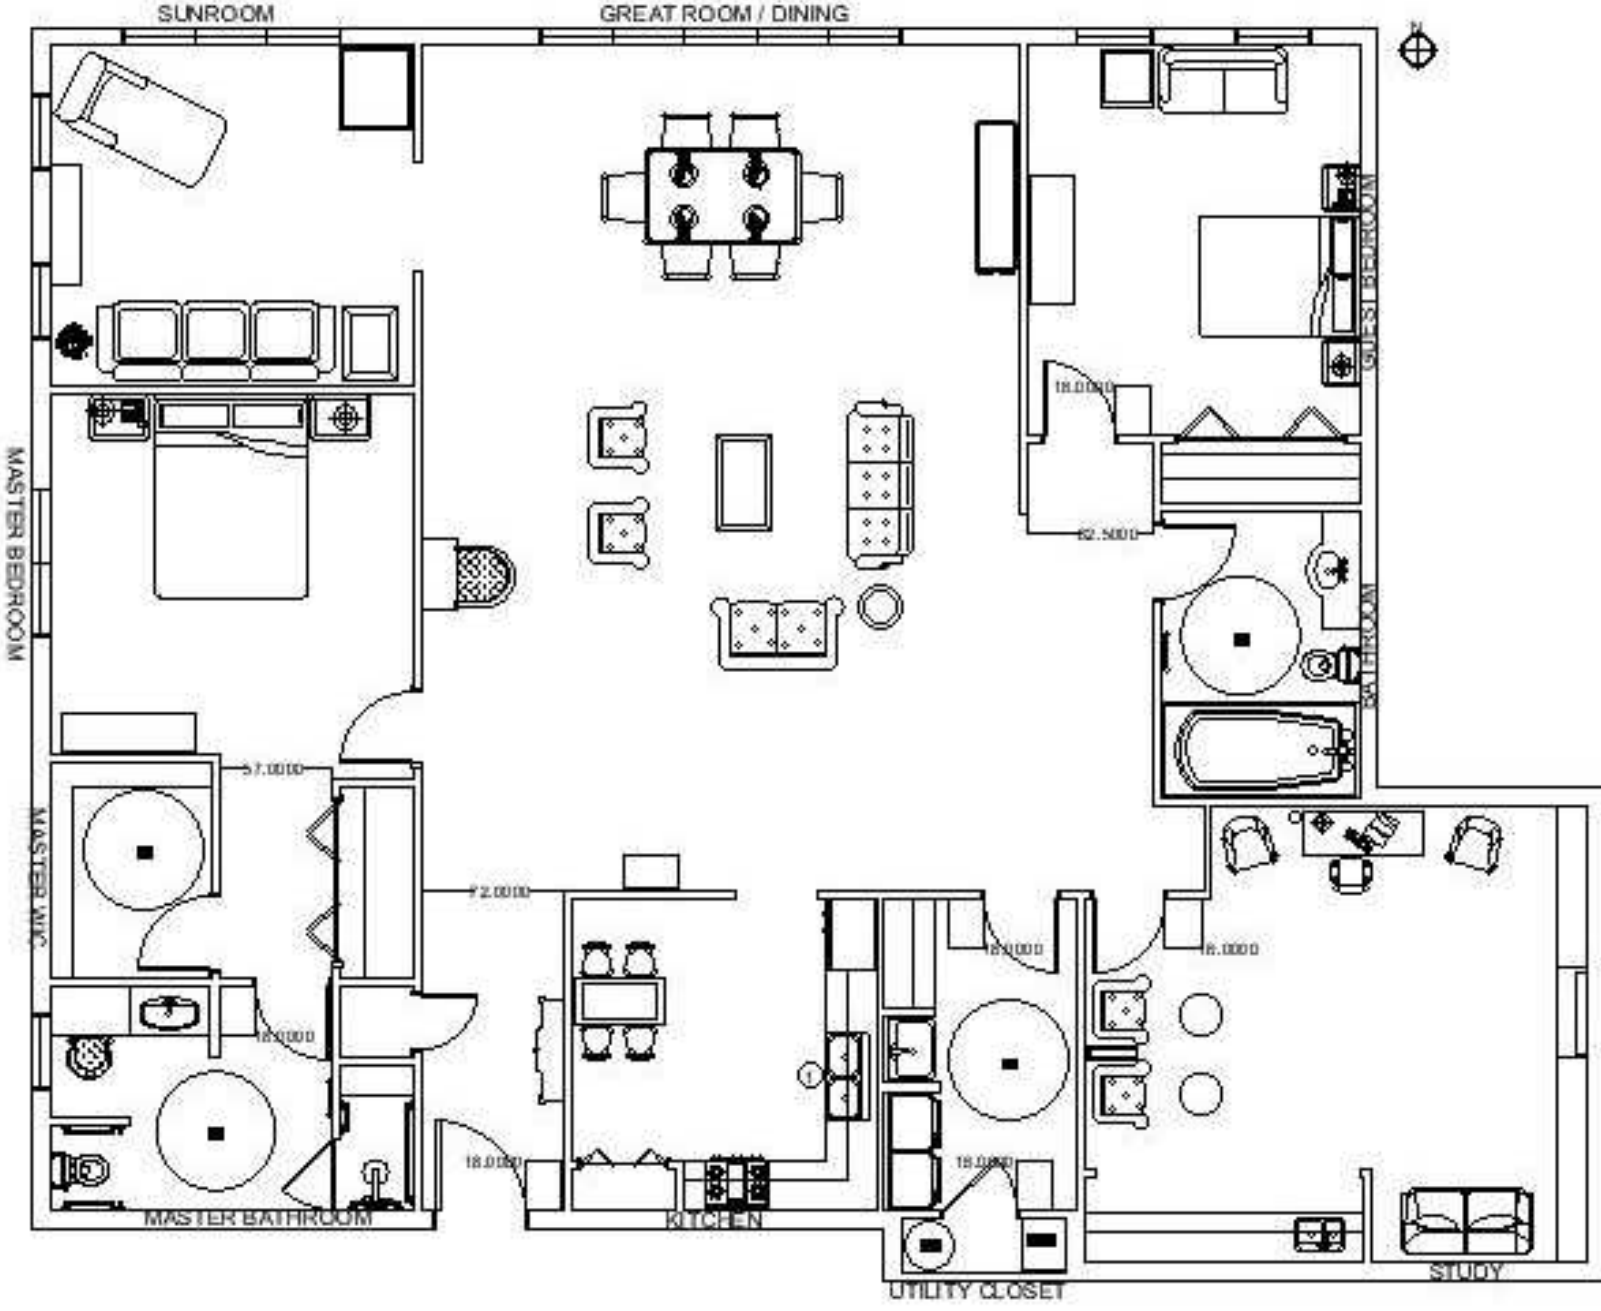

FURNITURE PLAN

SCALE : 1/8" = 1'0"




FINE LIKE WINE

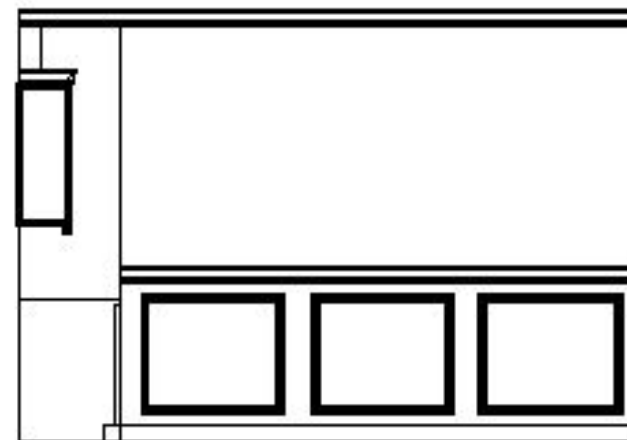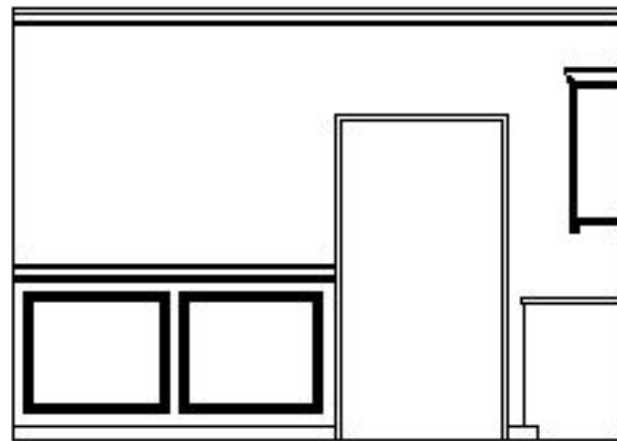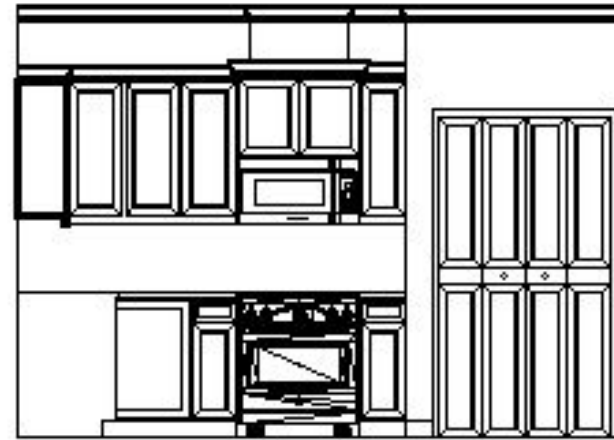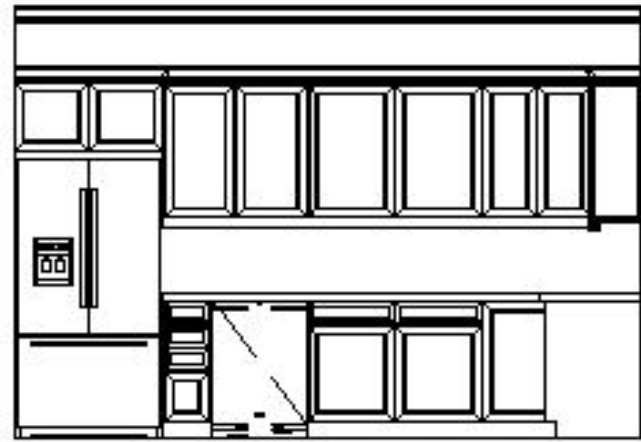

ELEVATIONS – KITCHEN

SCALE : 1/4" = 1'0"



FINE **LIKE** WINE

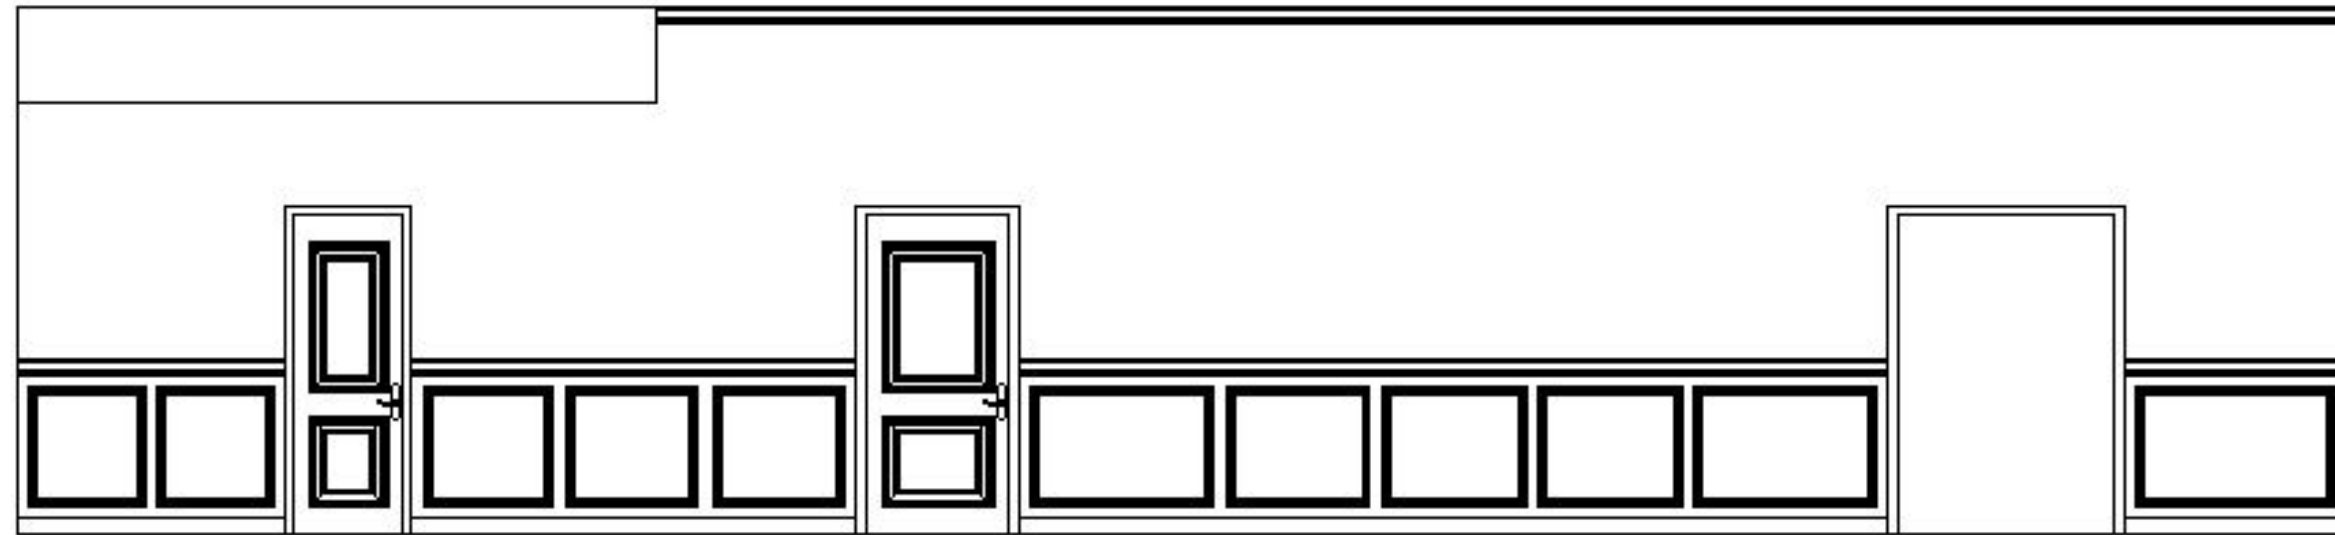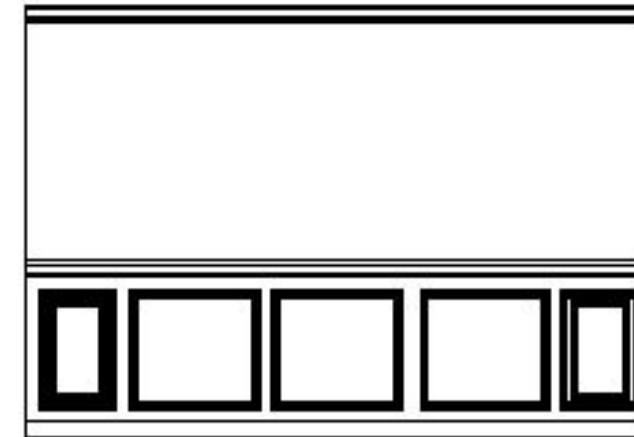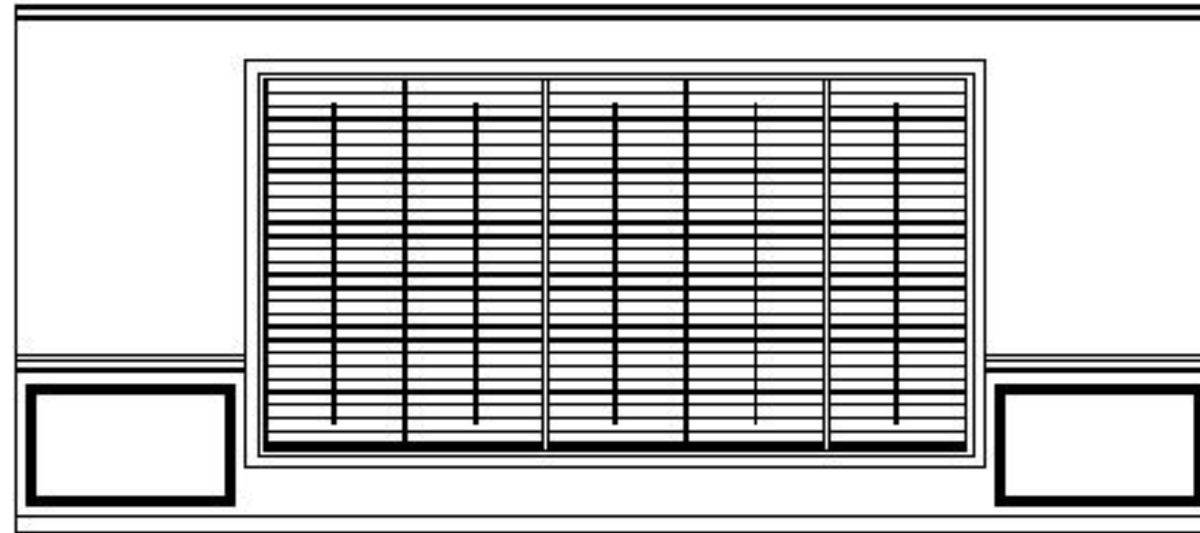

ELEVATIONS – GREAT ROOM

SCALE : 1/4" = 1'0"





FINE **LIKE** WINE

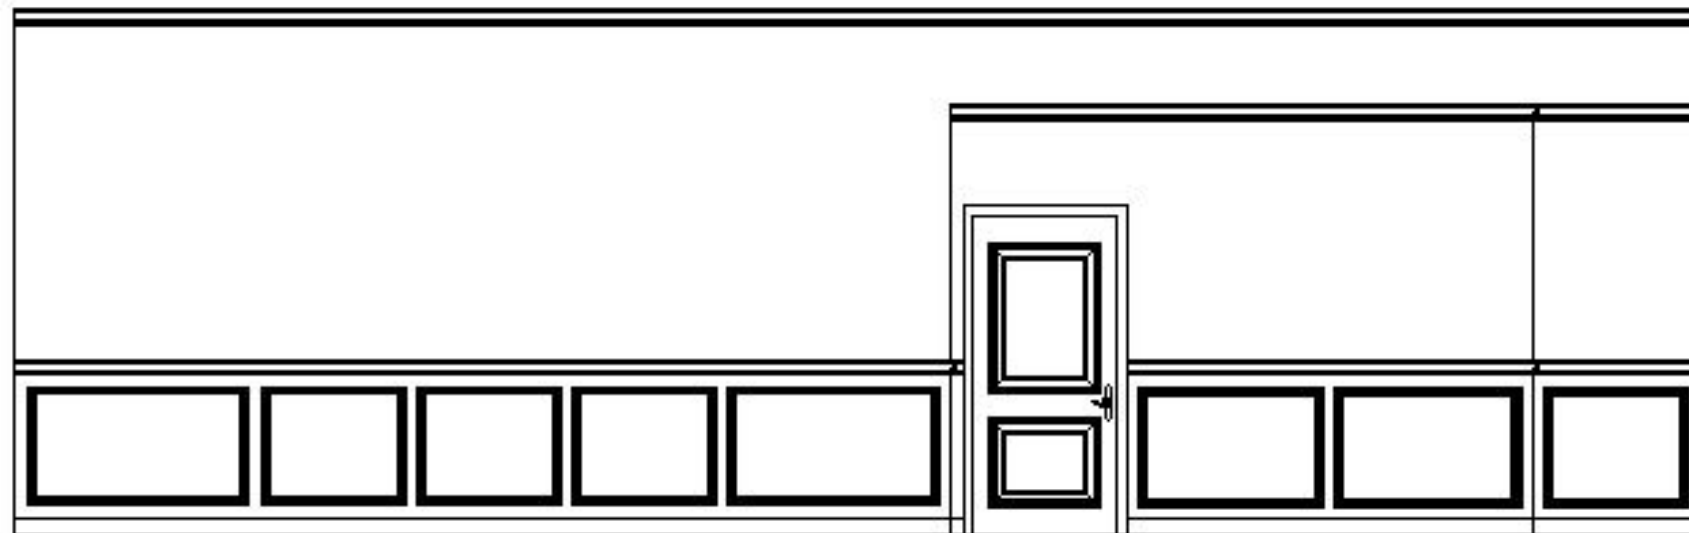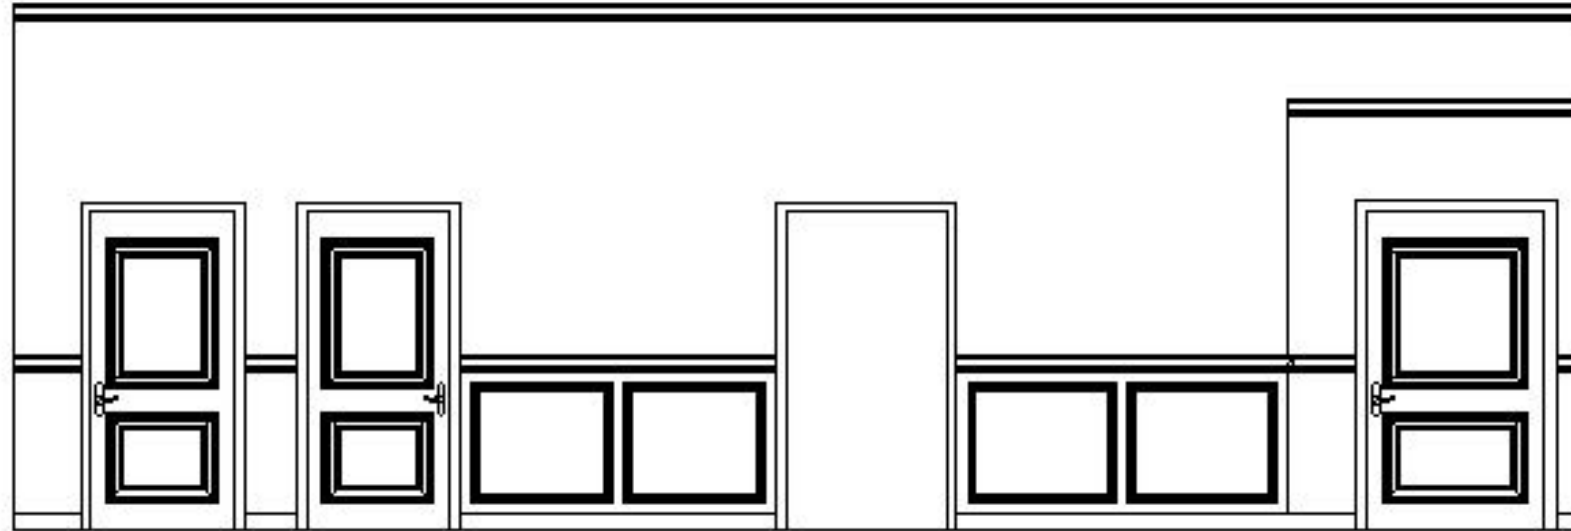

ELEVATIONS – GREAT ROOM

SCALE : 1/4" = 1'0"




FINE **LIKE** WINE

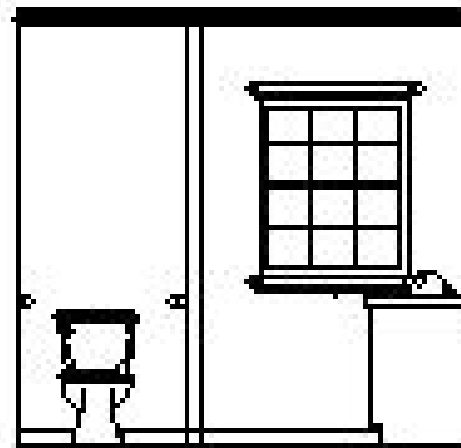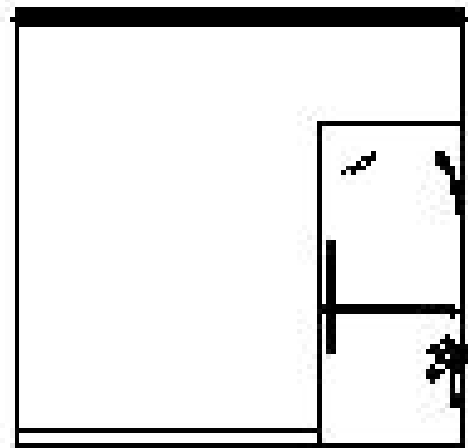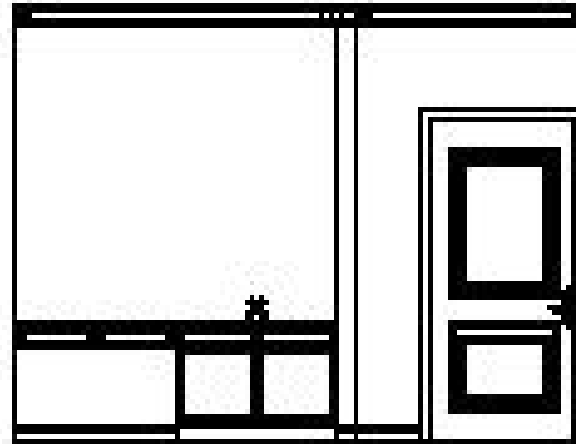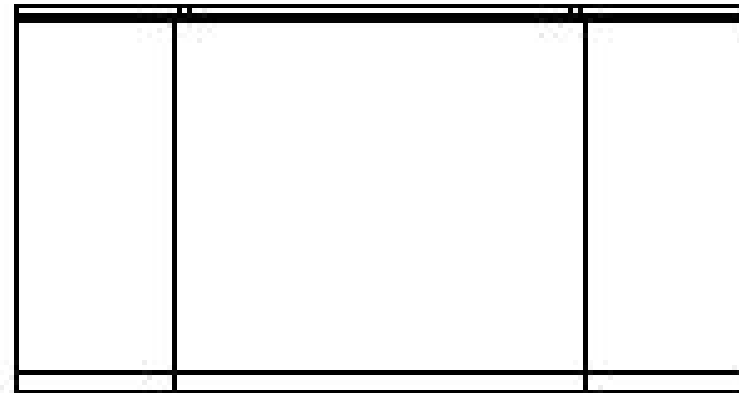

ELEVATIONS – MASTER BATHROOM

SCALE : 1/4" = 1'0"

FINE **LIKE** WINE

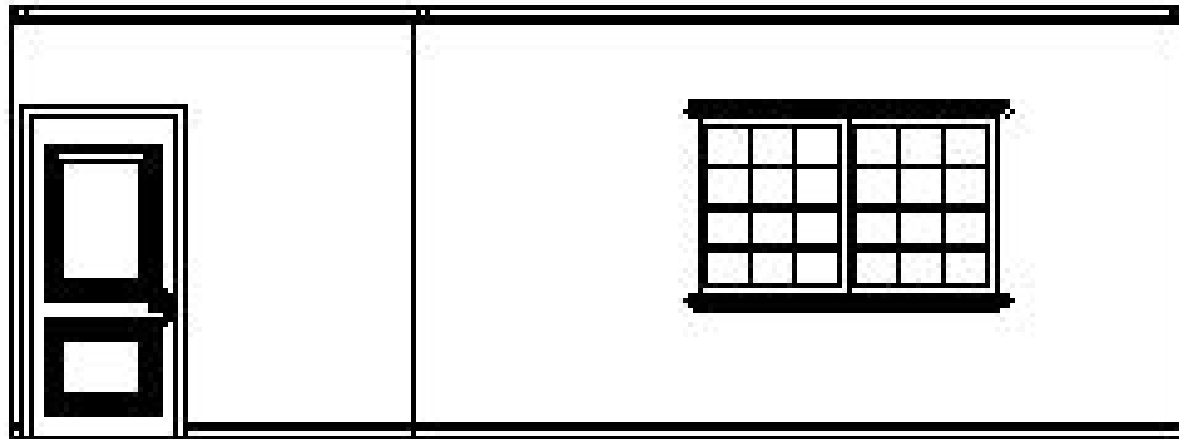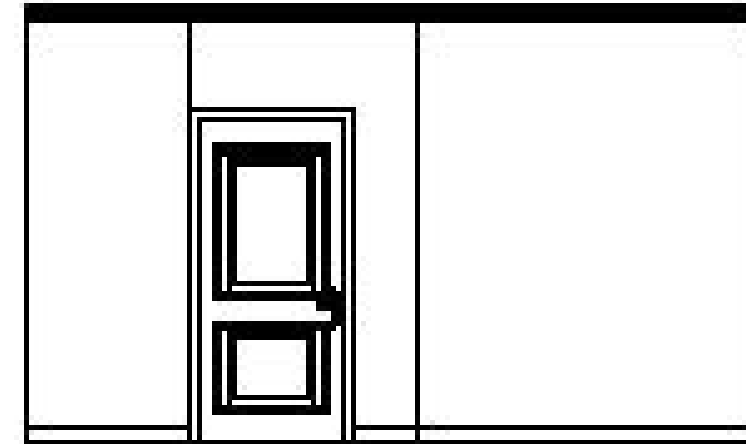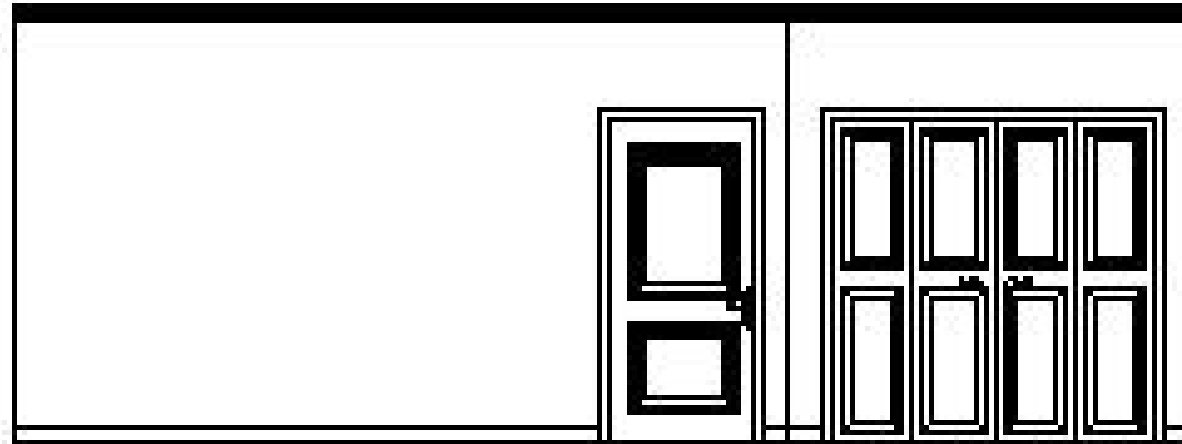

ELEVATIONS – MASTER BEDROOM

SCALE : 1/4" = 1'0"

FINE LIKE WINE

REFLECTED CEILING PLAN

NOT TO SCALE


COMMON HEIGHT : 9'-0"

GREAT ROOM CEILING HEIGHT: 11'-0"

SMOKE ALARMS : 1 OUTSIDE OF EACH
BEDROOM

SPRINKLERS : 1 IN EACH ROOM - 1 EVERY
15'

LIGHTING : PENDANT LIGHTS AND
DIMMABLE RECESSED LIGHTS

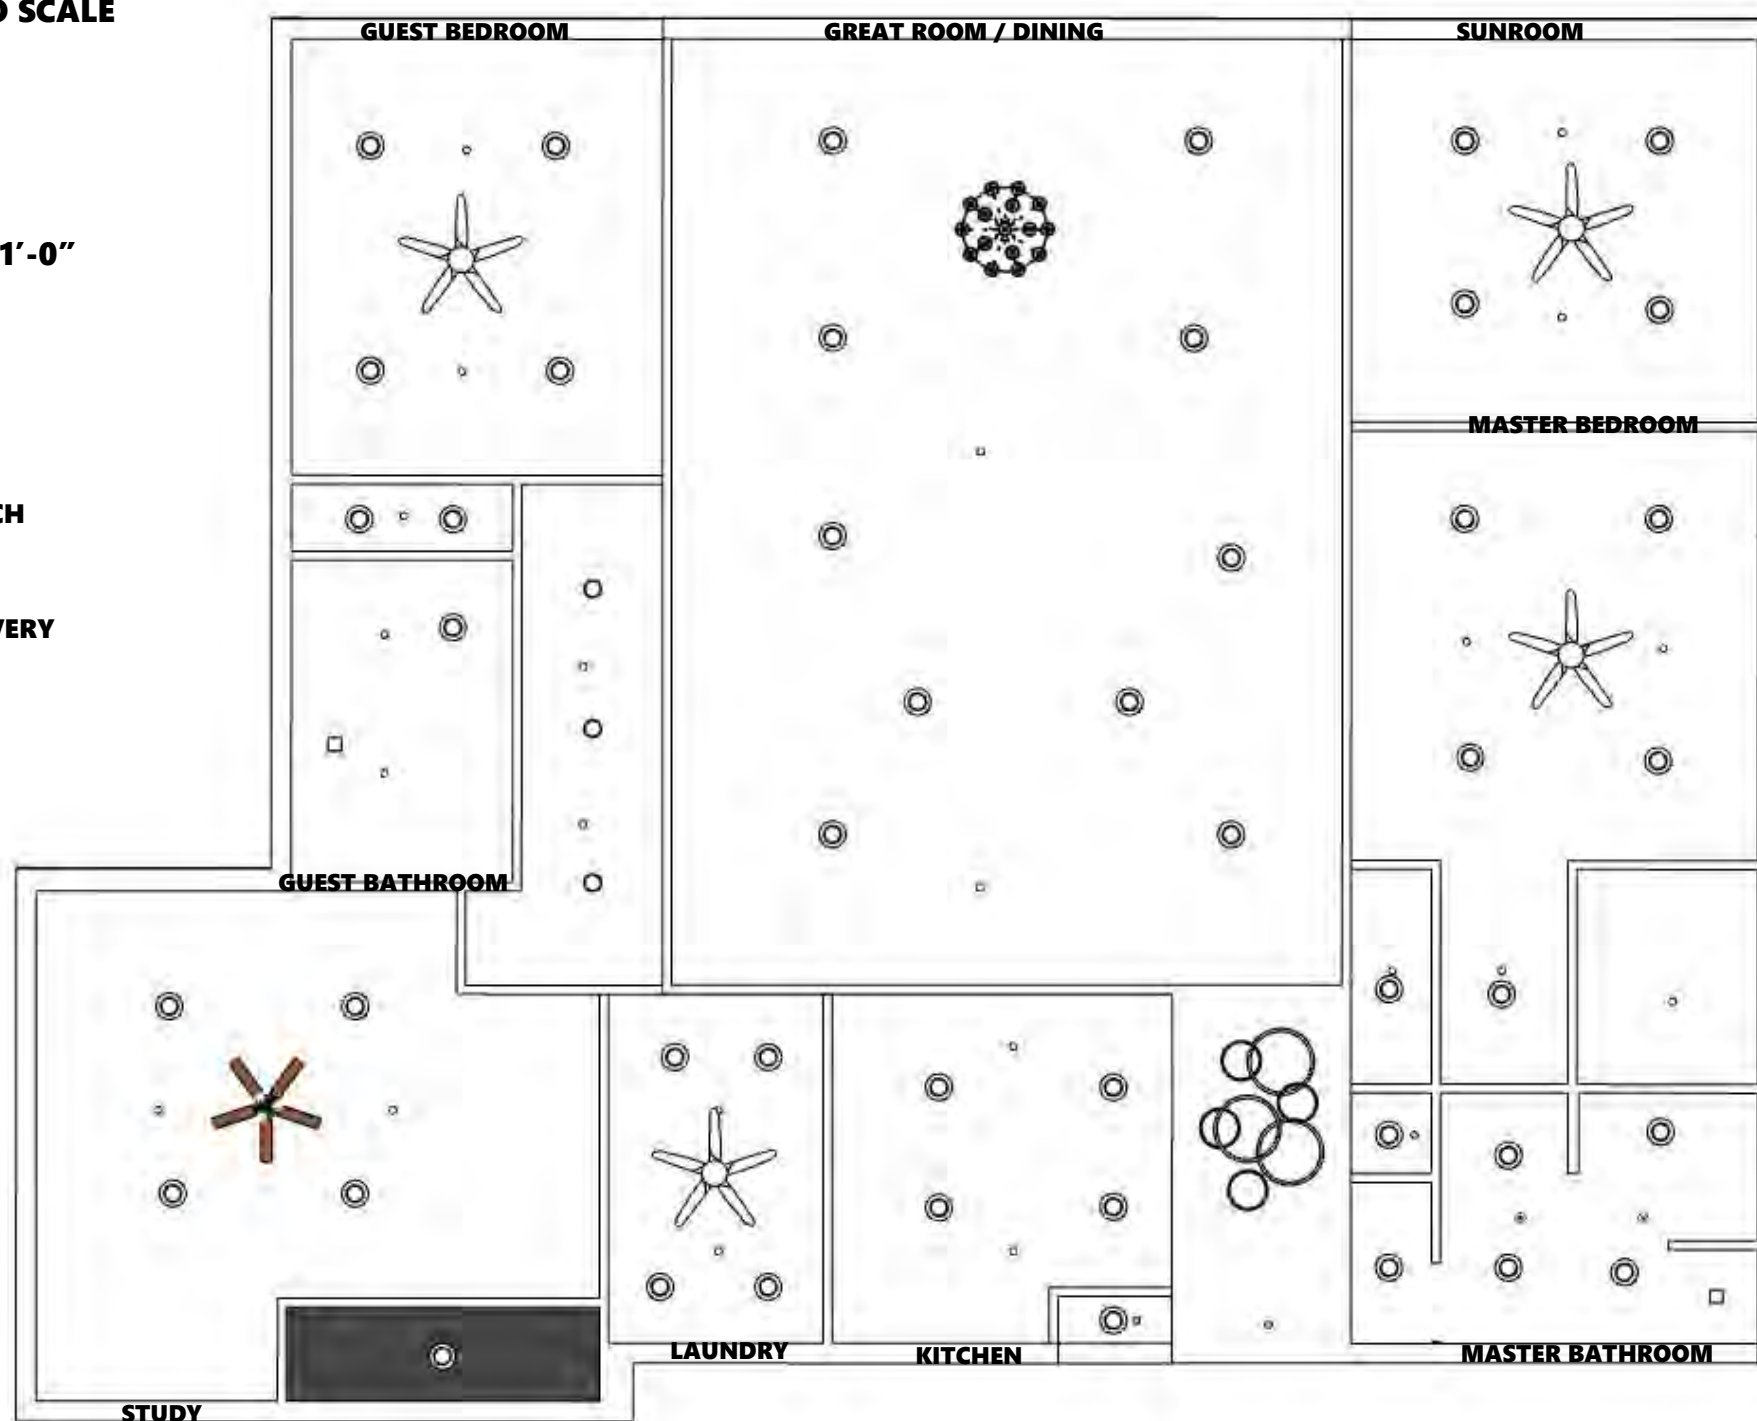

FINE **LIKE** WINE

PERSPECTIVE – MASTER BATHROOM



FINE **LIKE** WINE

PERSPECTIVE – MASTER BEDROOM



FINE LIKE WINE

PERSPECTIVE – SUNROOM



FINE LIKE WINE

PERSPECTIVE – DINING



FINE LIKE WINE

PERSPECTIVE – GREAT ROOM




FINE LIKE WINE

PERSPECTIVE – KITCHEN



FINE **LIKE** WINE

PERSPECTIVE – LAUNDRY ROOM

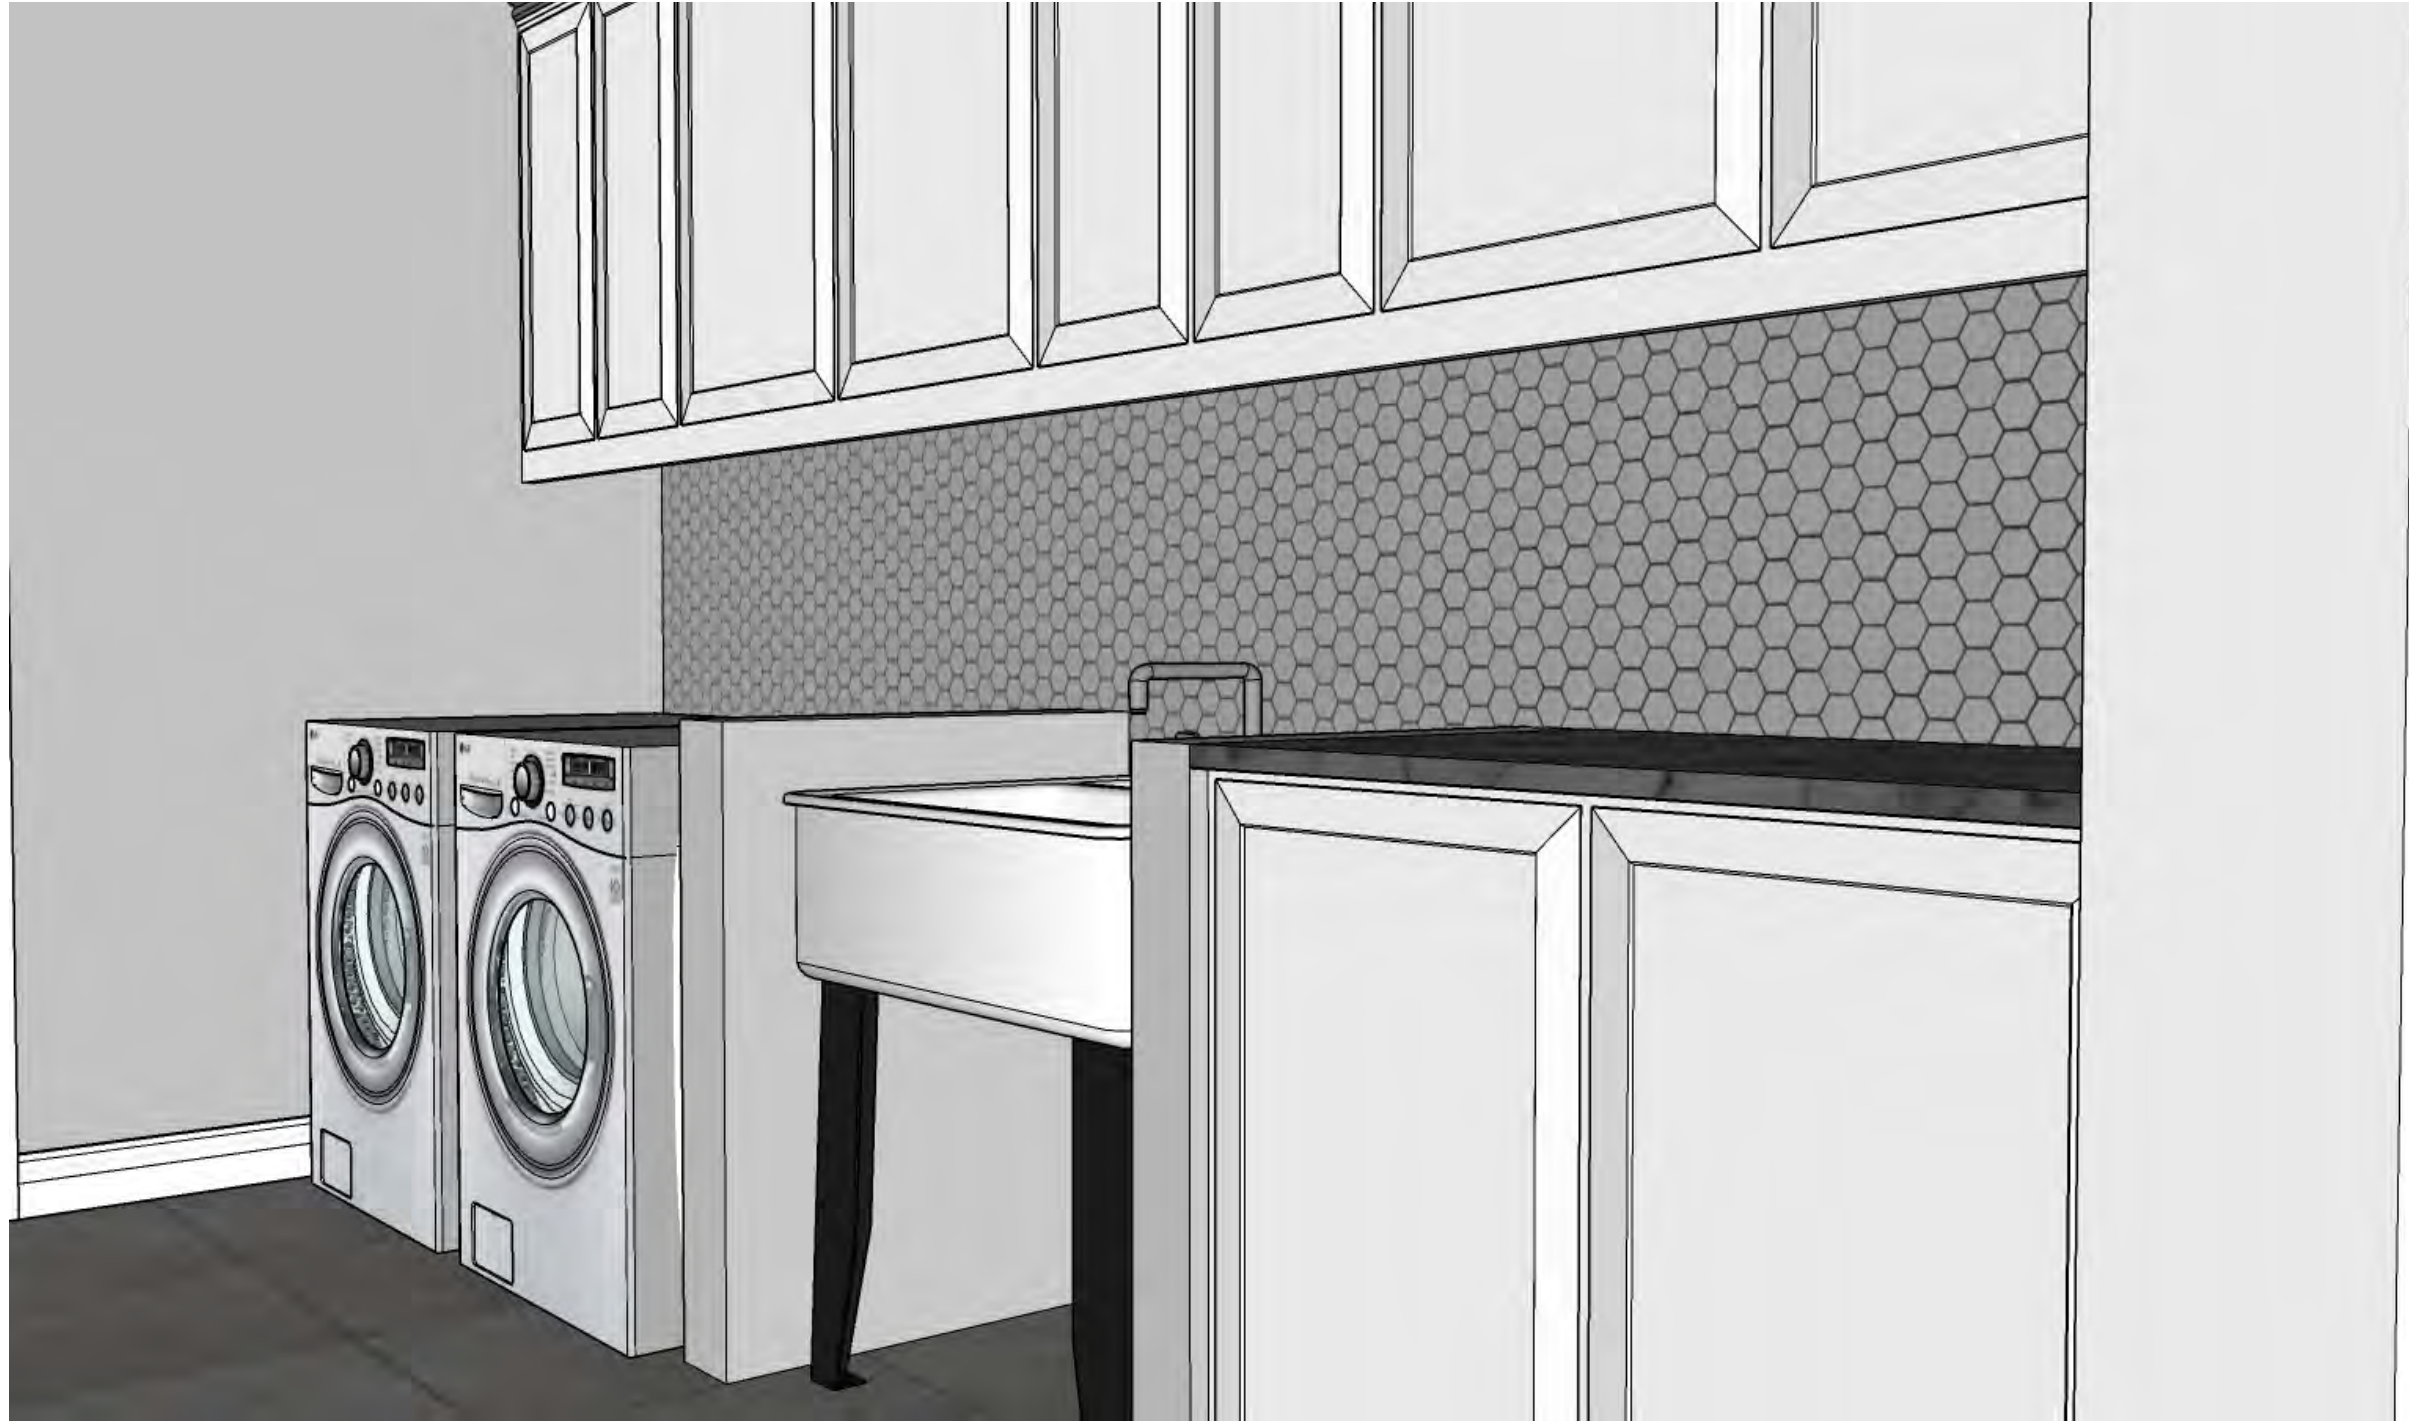

FINE LIKE WINE

PERSPECTIVE – GUEST BEDROOM



FINE **LIKE** WINE

PERSPECTIVE – GUEST BATHROOM



FINE LIKE WINE

PERSPECTIVE – STUDY



FINE LIKE WINE

PERSPECTIVE – STUDY




FINE **LIKE** WINE

PERSPECTIVE – EXTERIOR



FINE LIKE WINE

FINISHES – OPTION #1

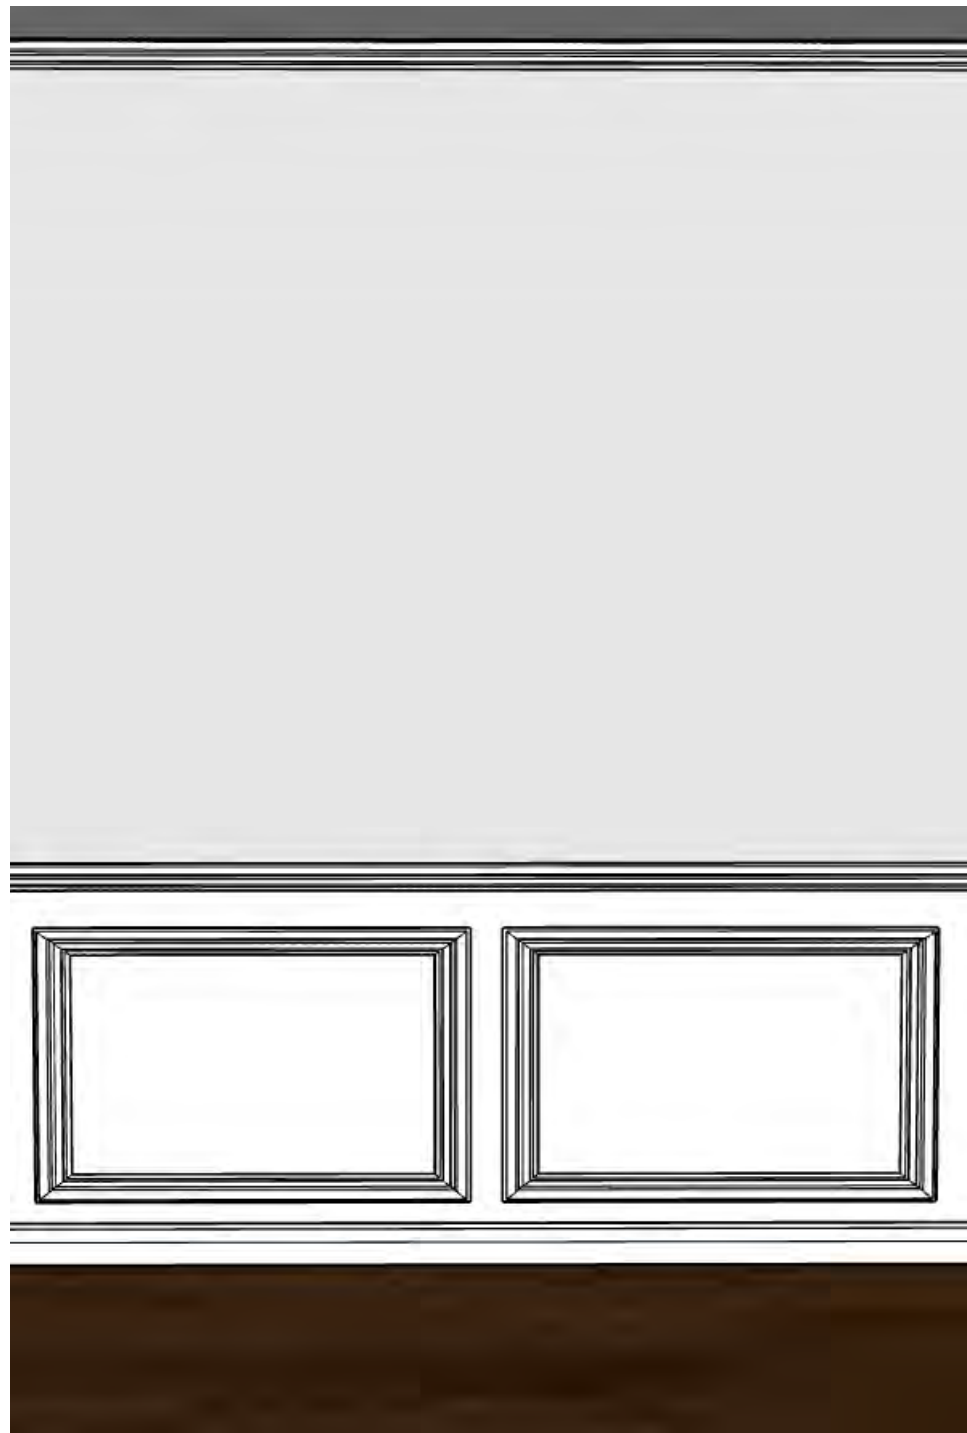


ACCENT
WALLPAPER



BATHROOM TILE FLOORING




MASTER BATHROOM
SHOWER ACCENT

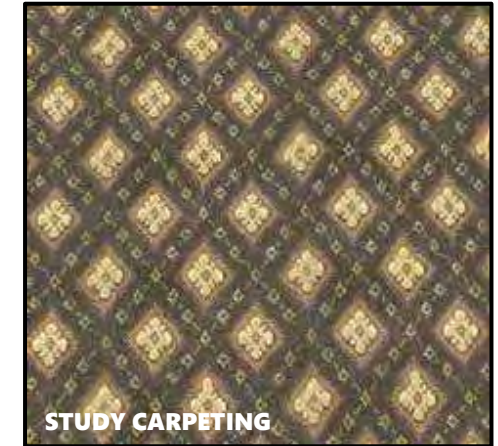

STUDY CARPETING



KITCHEN
COUNTERTOPS

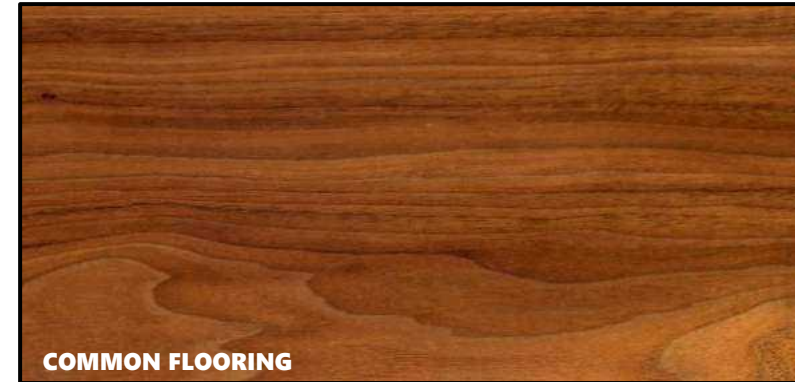


COMMON FLOORING




KITCHEN FLOORING




BEDROOM CARPETING

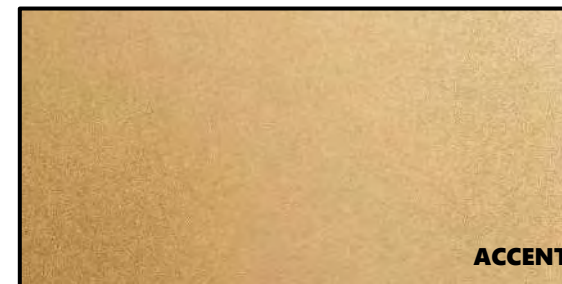

ACCENT

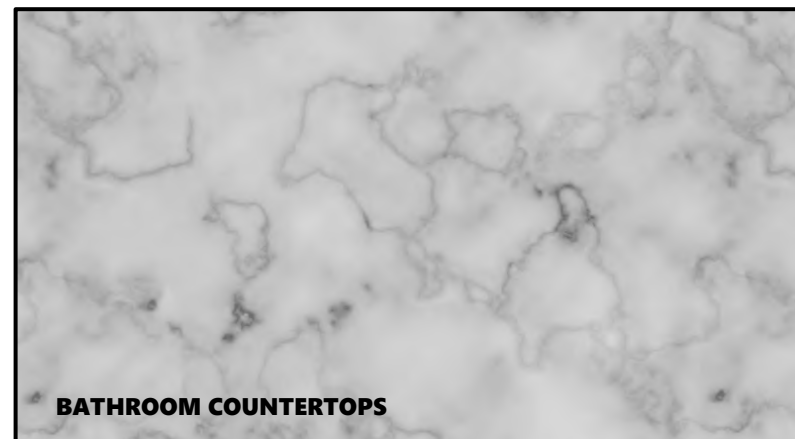

BATHROOM COUNTERTOPS

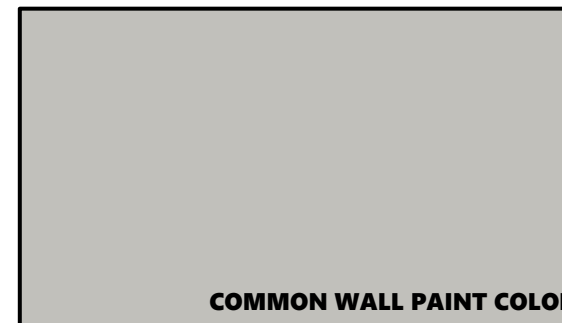



COMMON WALL PAINT COLOR



INTERIOR WHITE
WOODEN SHUTTERS

FINE LIKE WINE

FINISHES – OPTION #2

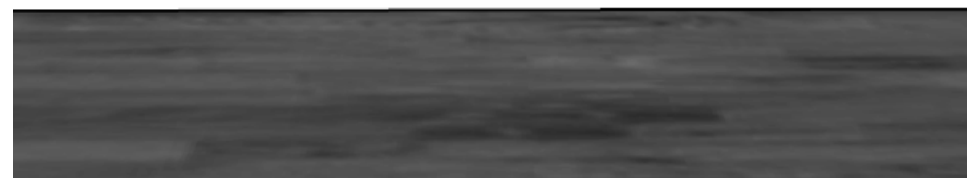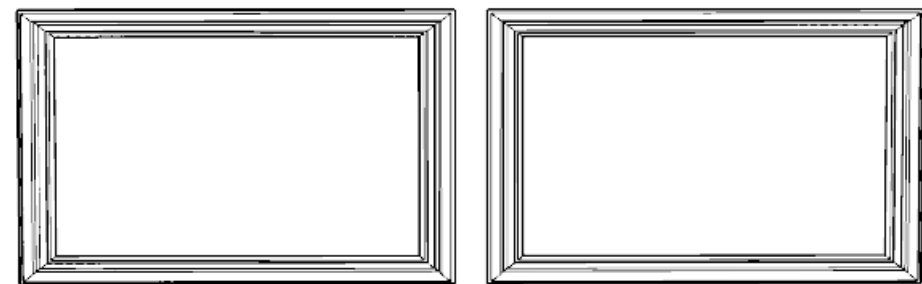

KITCHEN
COUNTERTOPS



COMMON FLOORING



BATHROOM COUNTERTOPS




BATHROOM TILE FLOORING




MASTER BATHROOM
SHOWER ACCENT



BEDROOM CARPETING

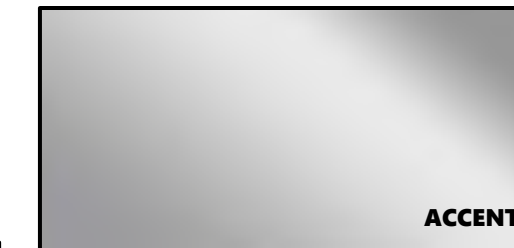

ACCENT

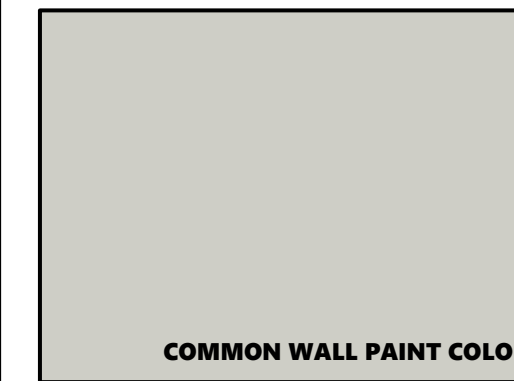

COMMON WALL PAINT COLOR



INTERIOR WHITE
WOODEN SHUTTERS

FINE LIKE WINE

ACCESS ACCOMODATIONS



Shower spray unit with a hose, can be used both as a fixed shower head and as a handheld shower.

Roll-in shower, has a built in 15" seat above the floor for people who use wheelchairs to transfer onto.

FINE LIKE WINE

LIFE SAFETY PLAN

SCALE : 1/16" = 1'0"

