





Portfolio 2




3102 Interior Design Studio III
Fall 2019
Cara Owsley

SPACE PLAN SKETCHES

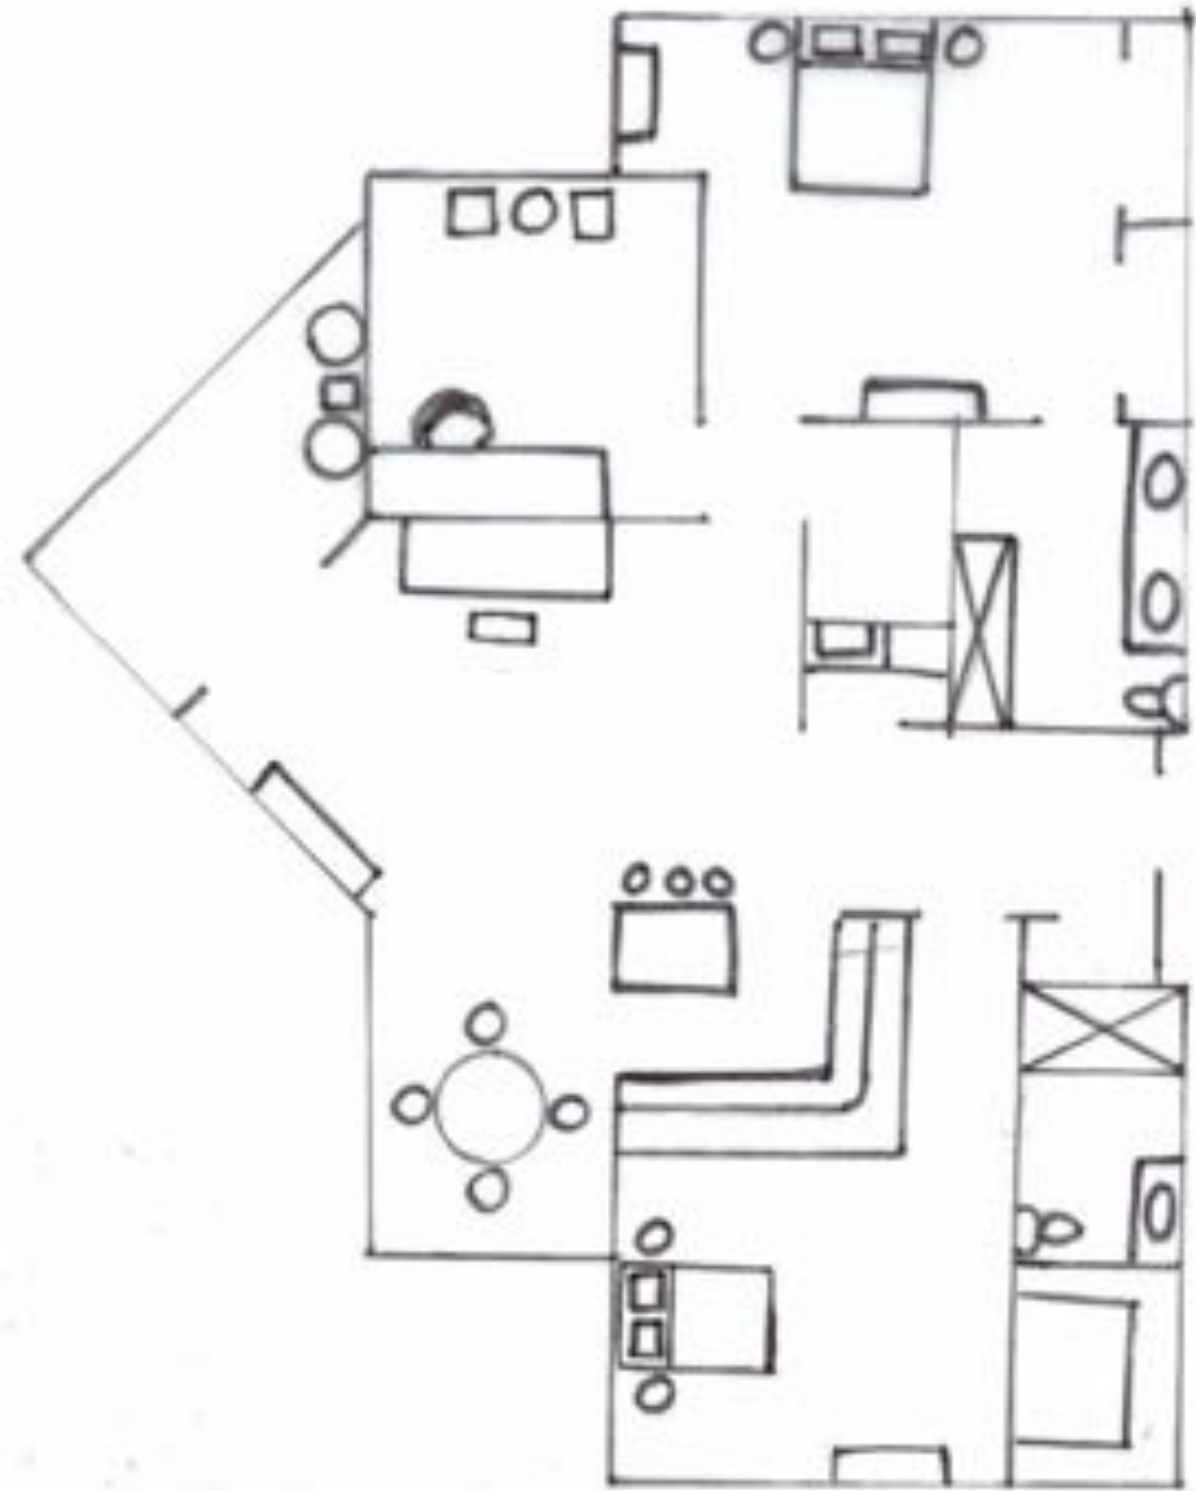
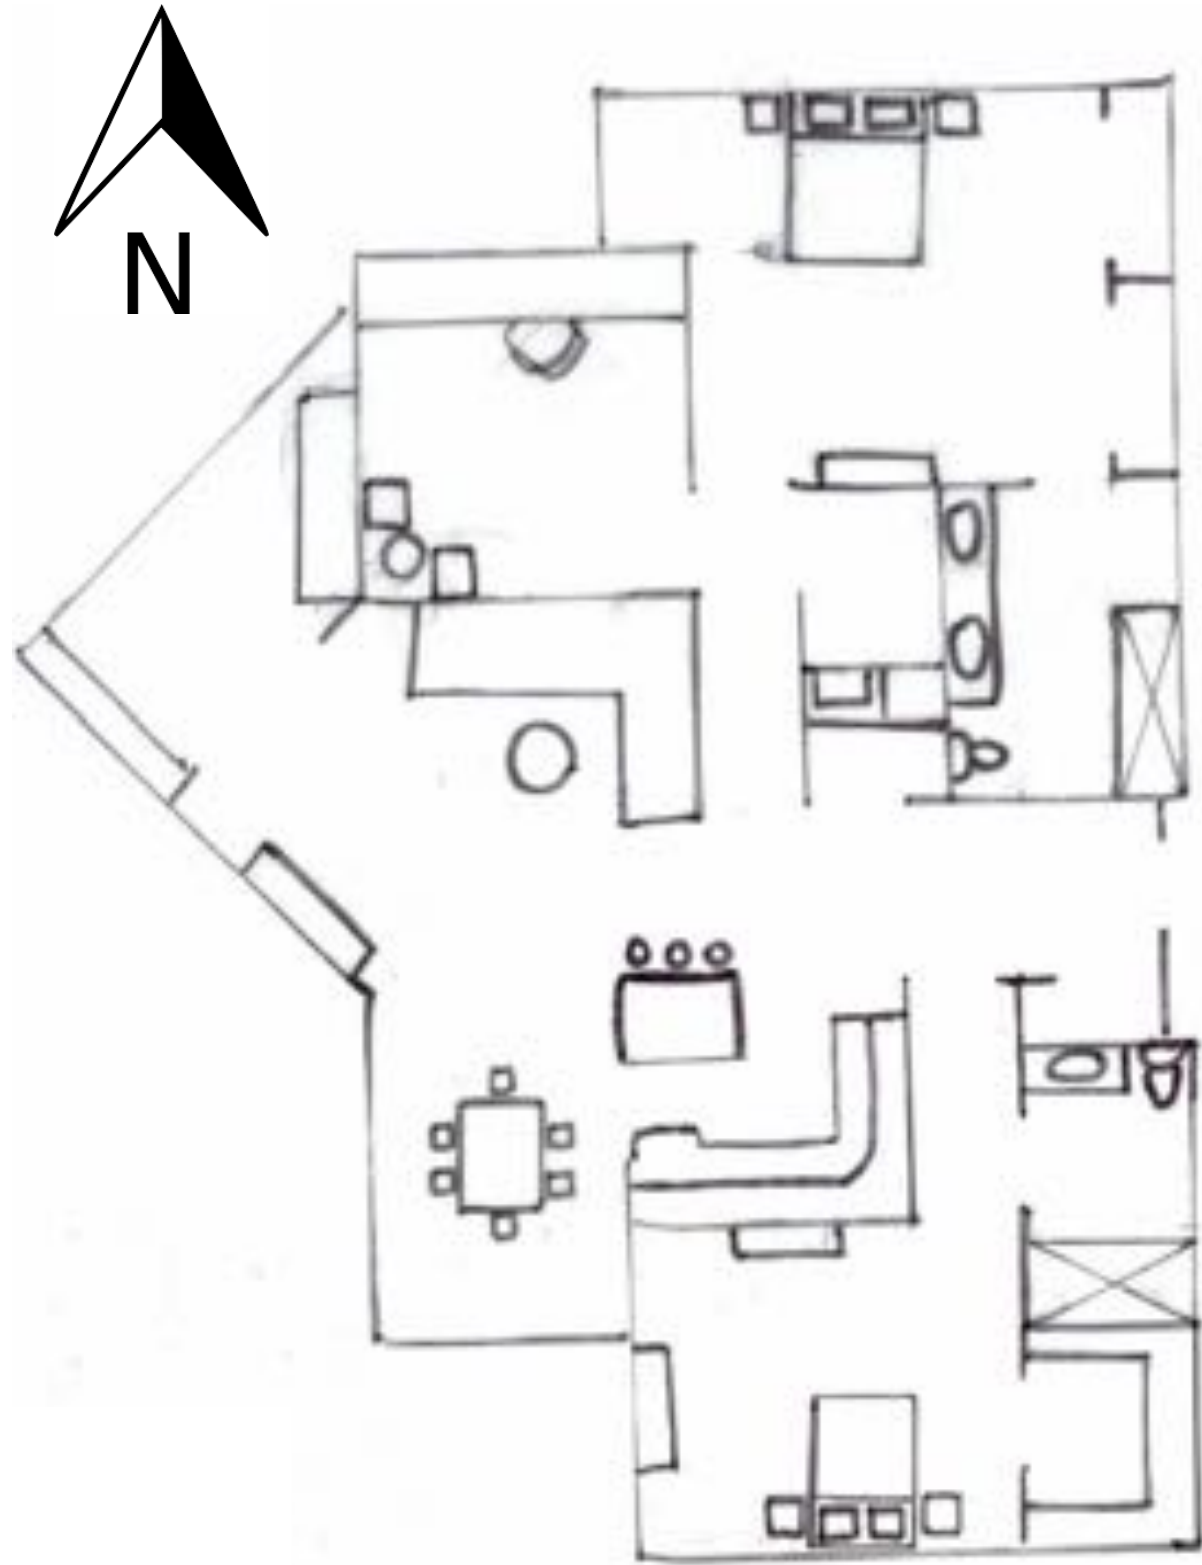


SPACE PLAN SKETCHES

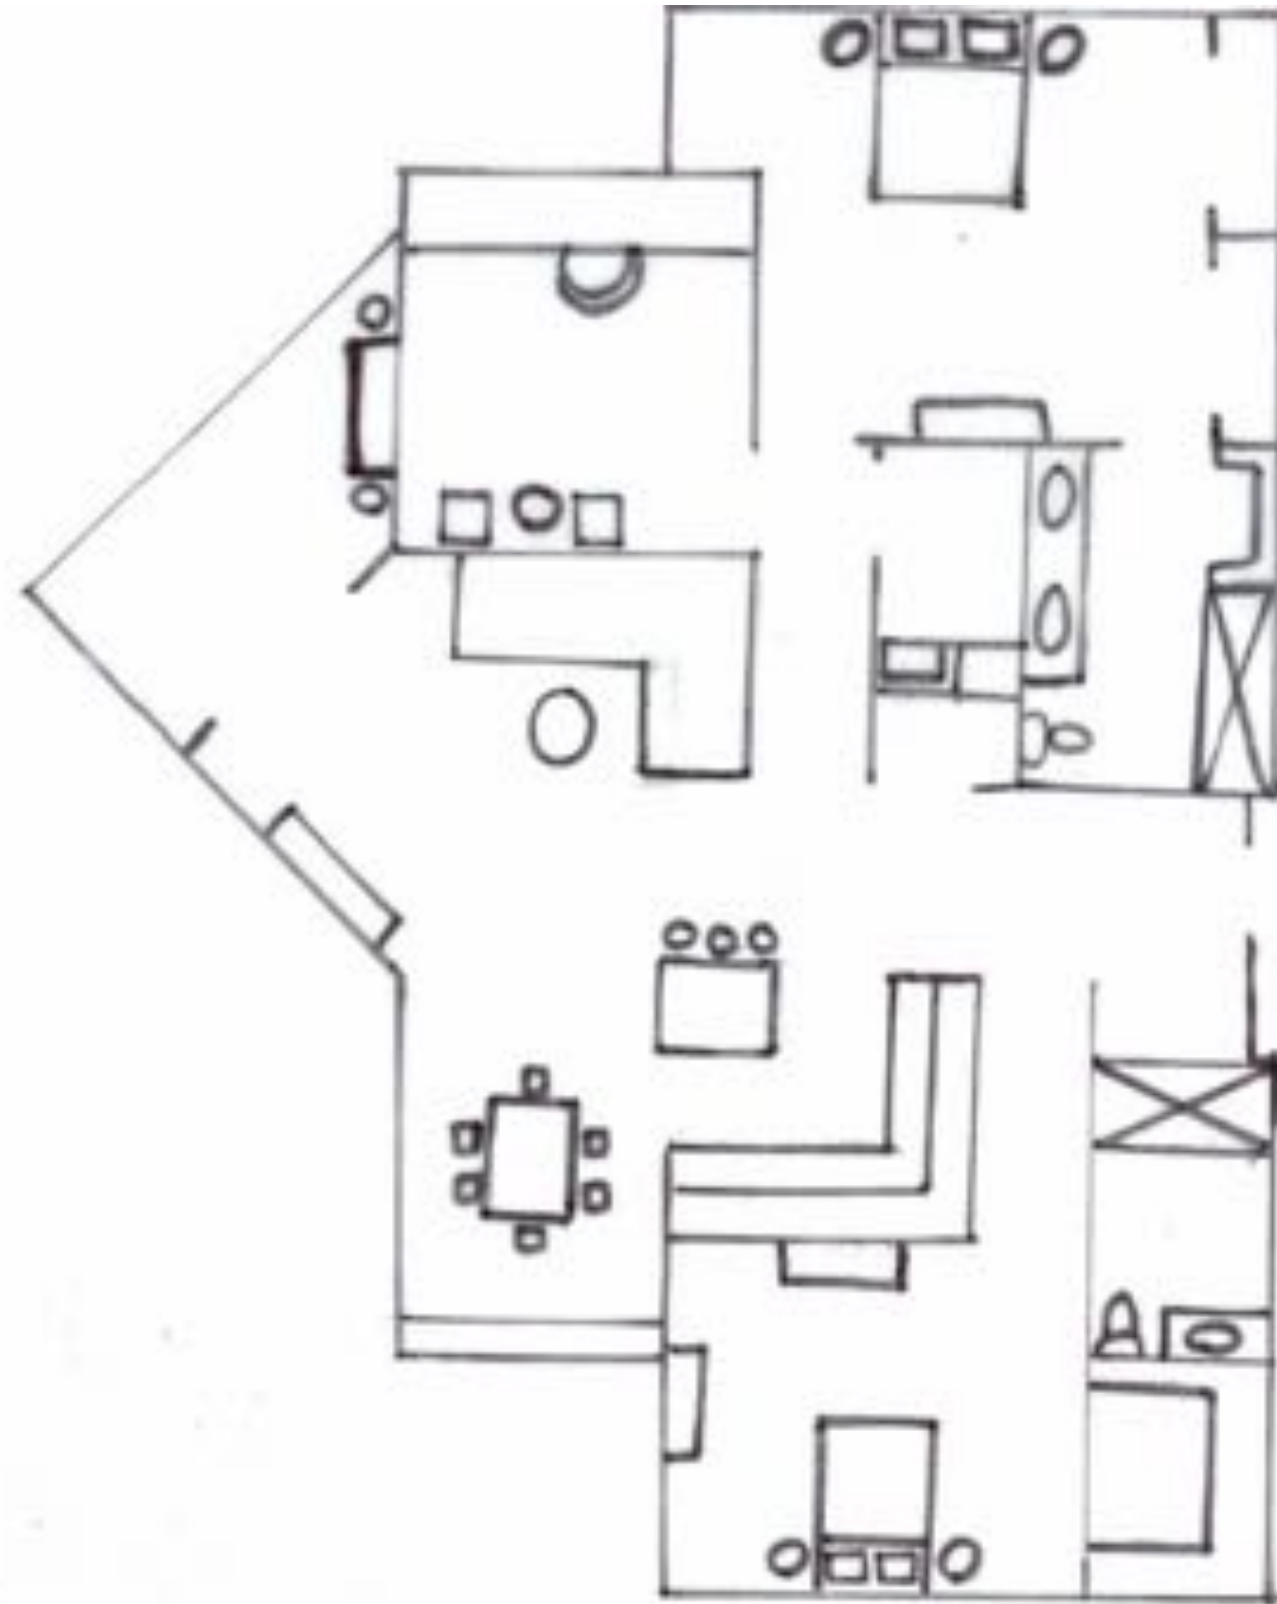


PROBLEM RESOLUTION SKETCHES

Wayfinding

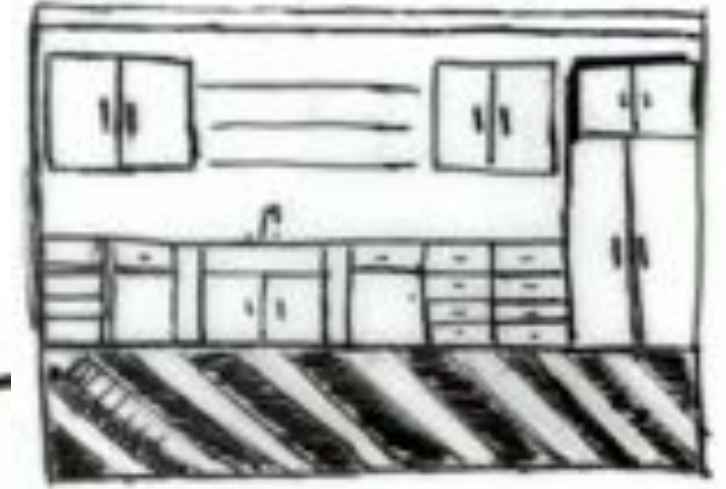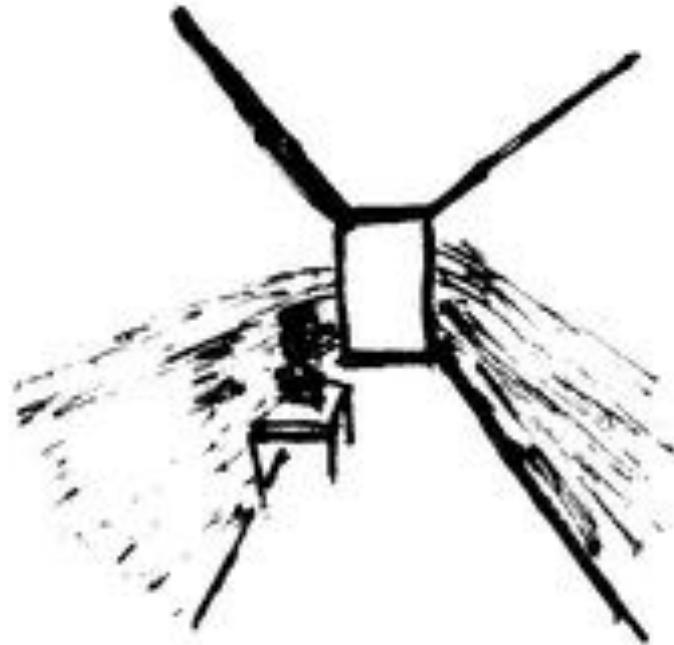


ACCENT
Wall
Shiplap Paneling

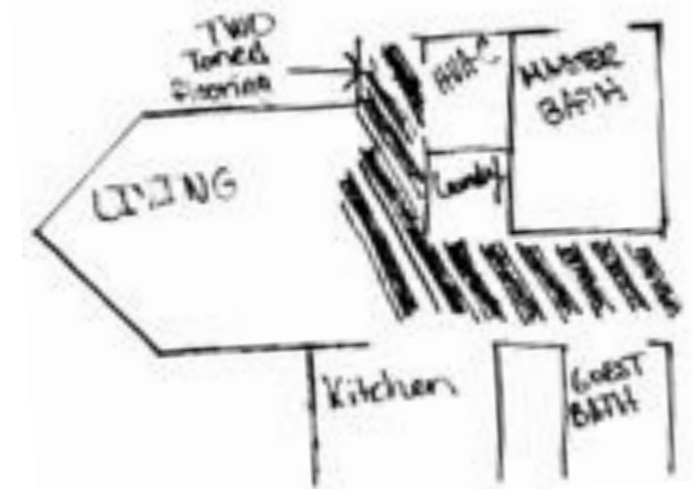


PROBLEM RESOLUTION SKETCHES

Entry

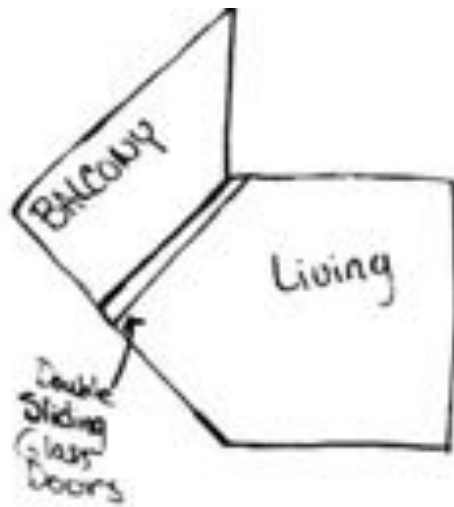



PROBLEM RESOLUTION SKETCHES

Ceiling/Daylighting

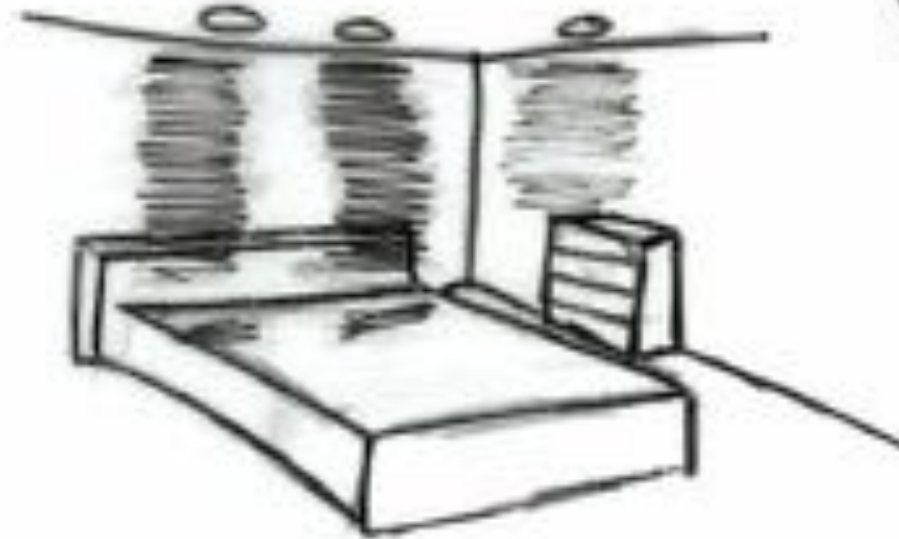


PROBLEM RESOLUTION SKETCHES

Support Spaces


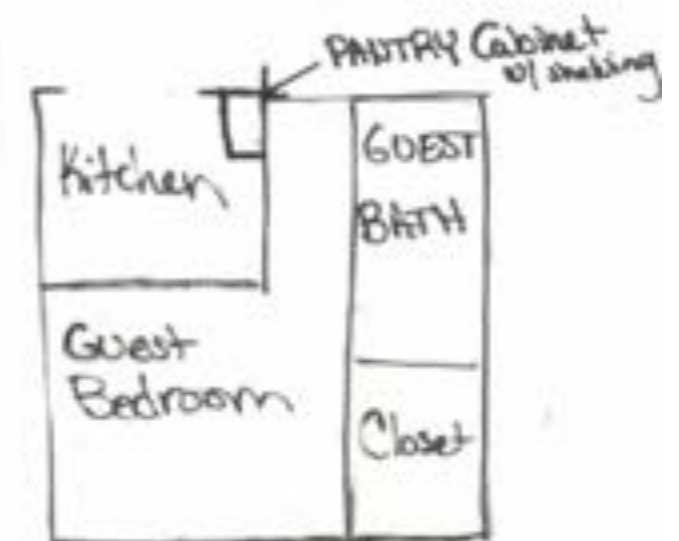
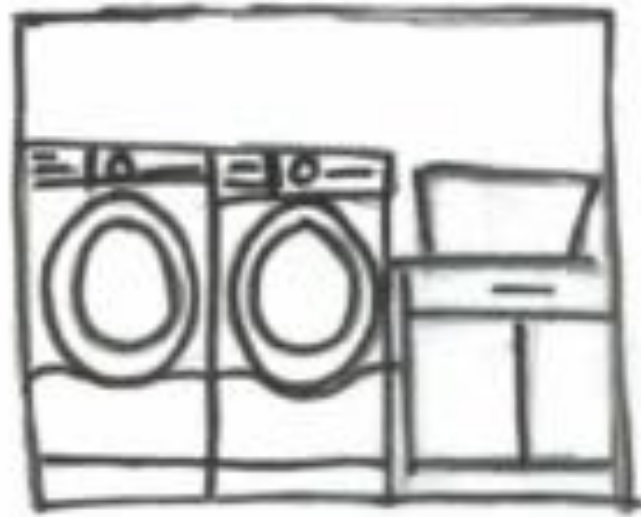


FURNITURE PLAN

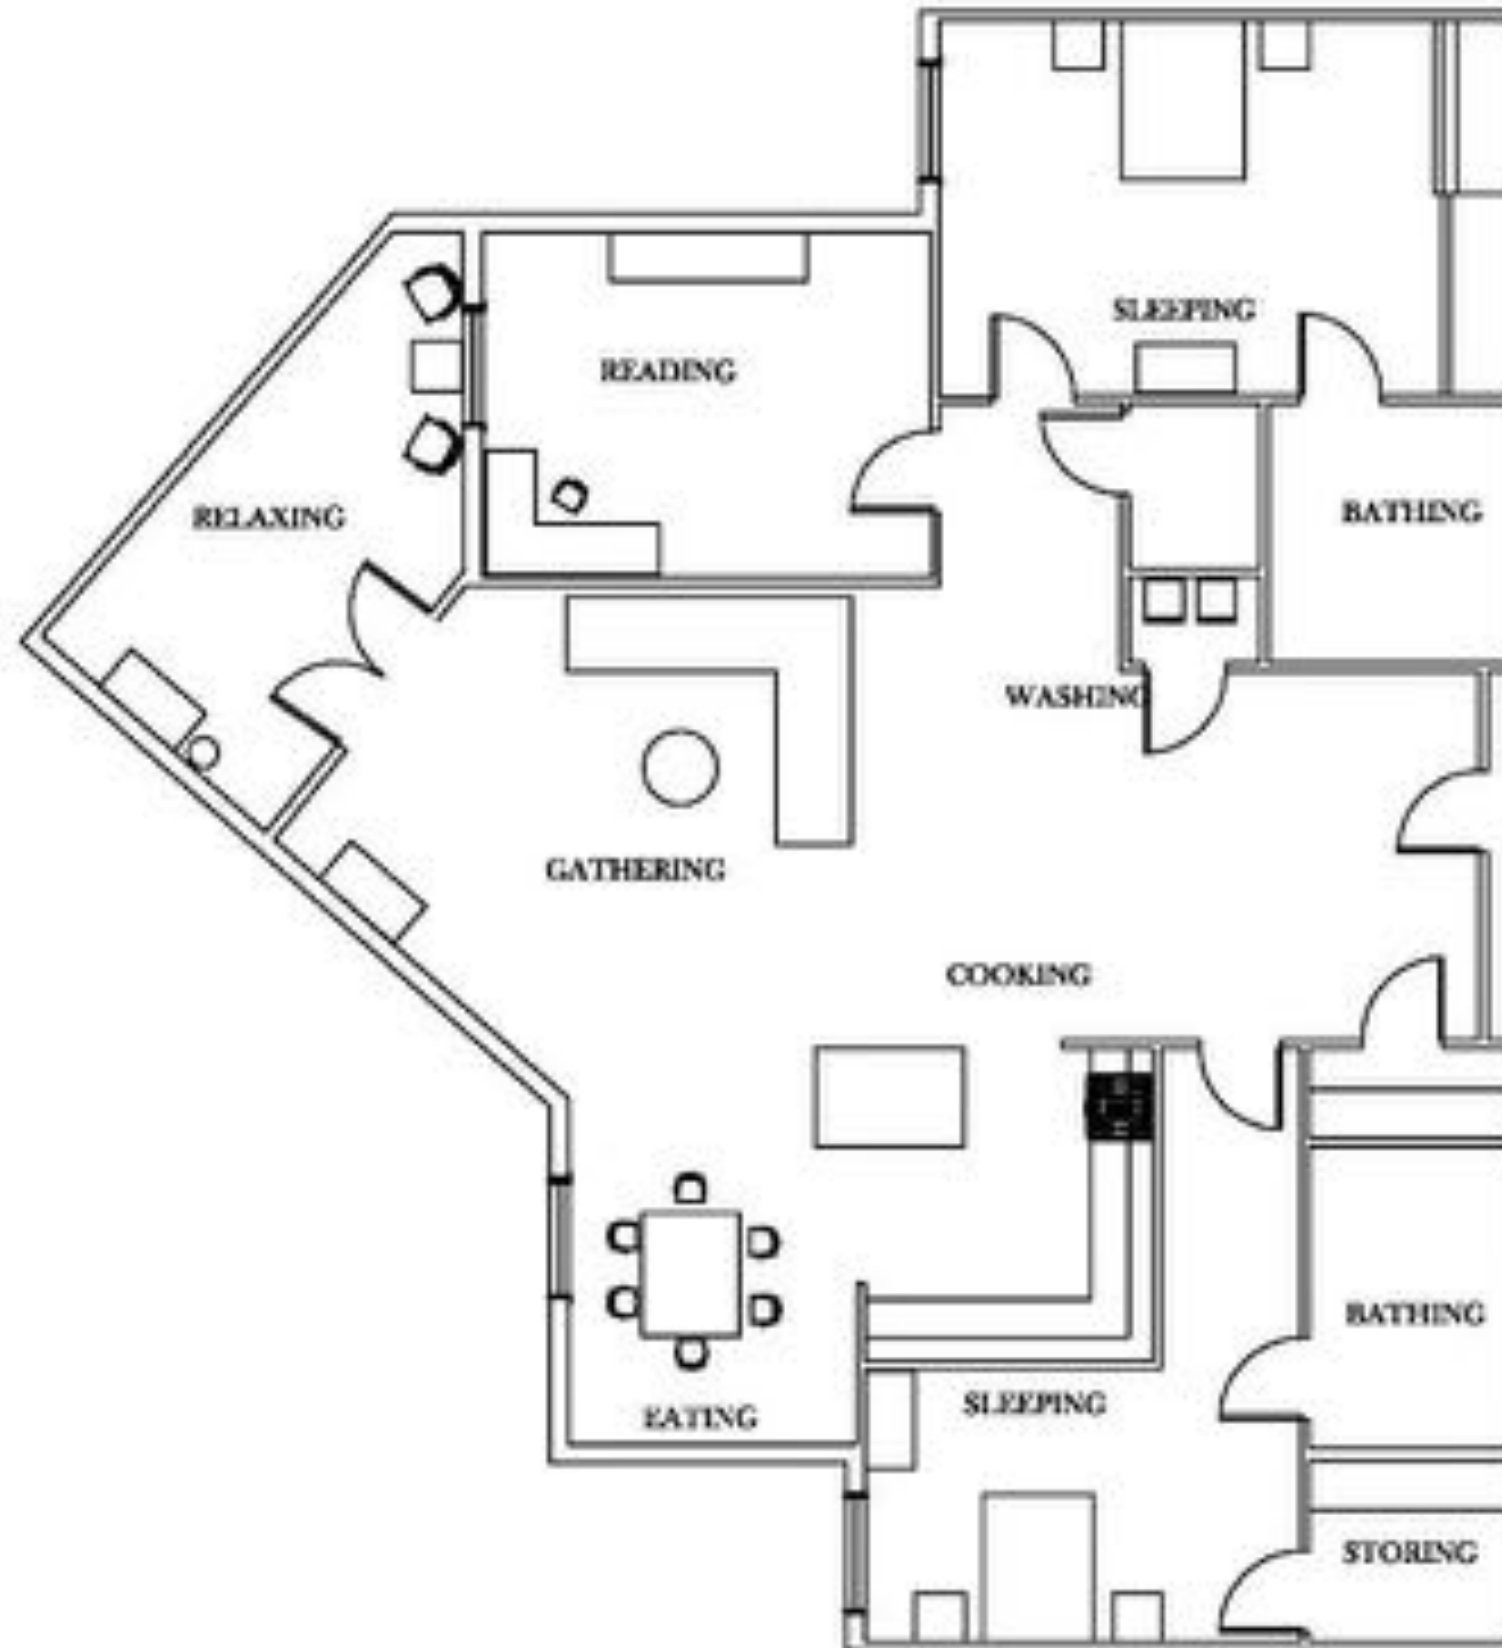



***Not to Scale**

ROOM ELEVATIONS

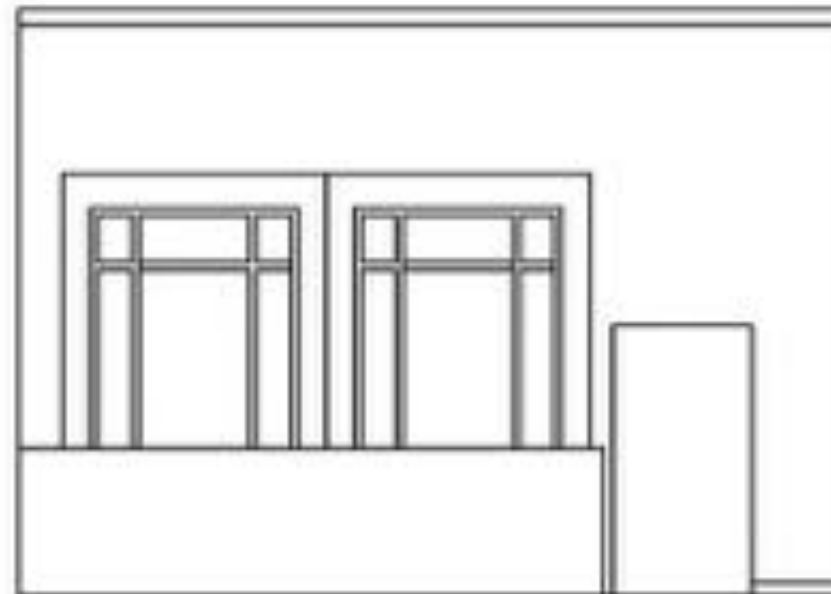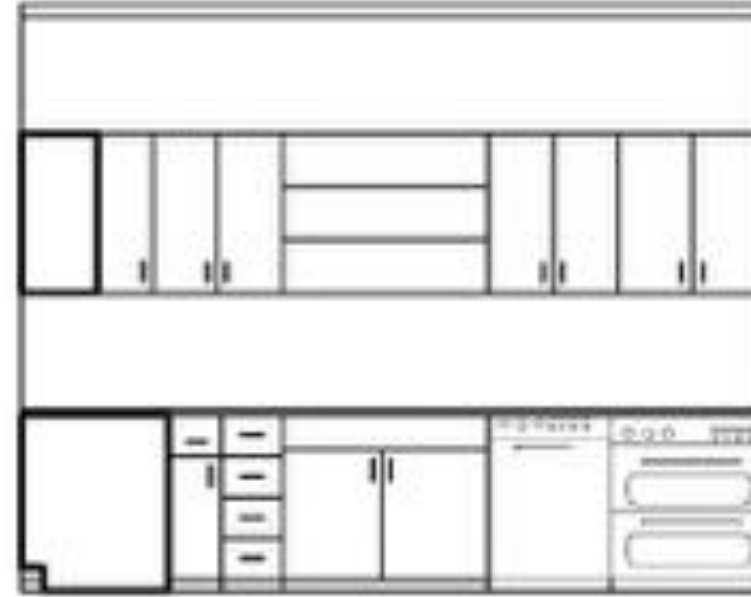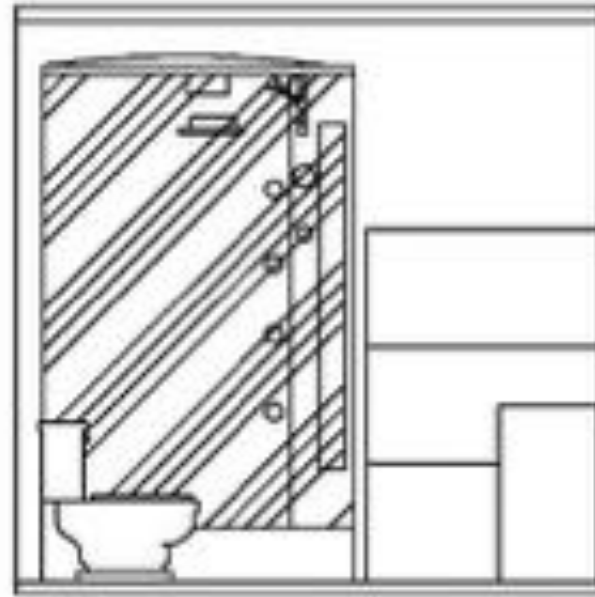

1/4" = 1'0"

REFLECTED CEILING PLAN

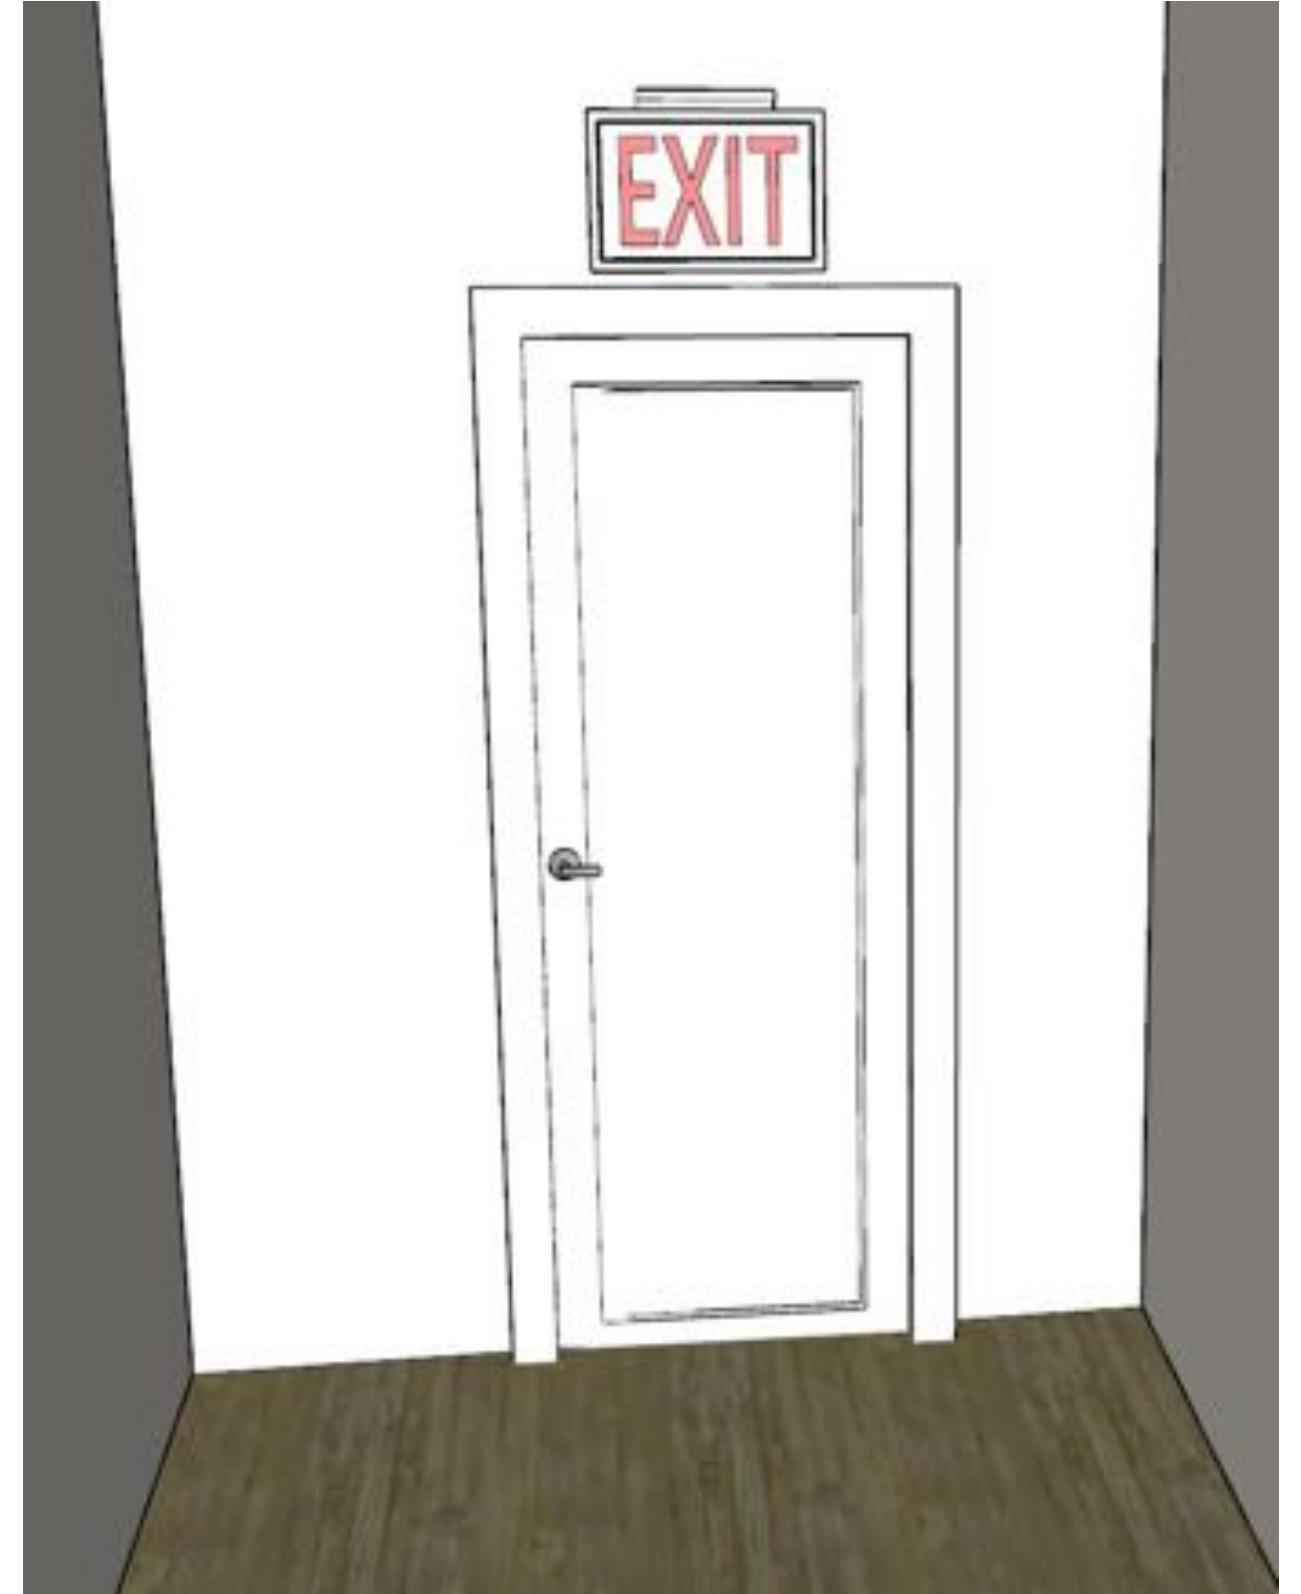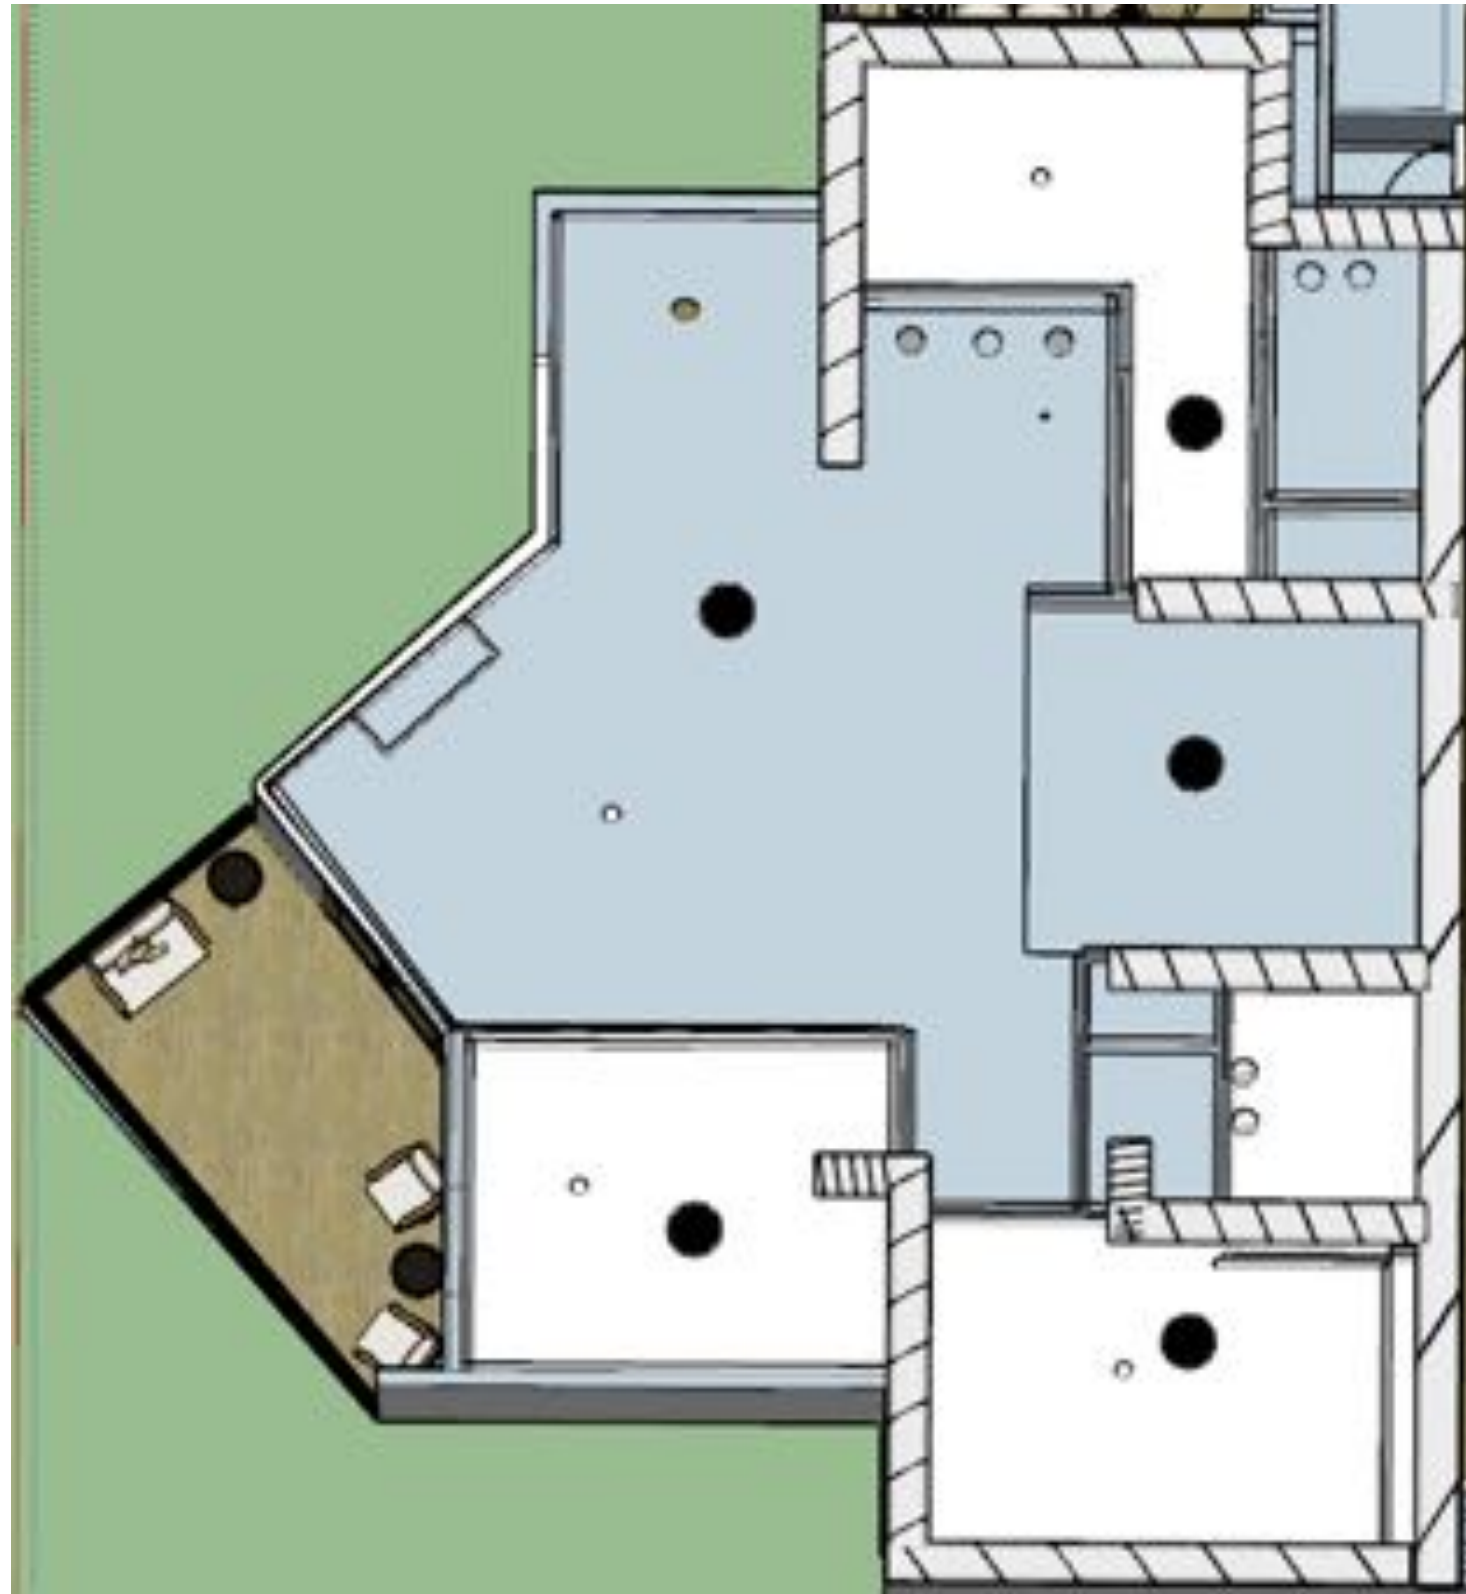

KITCHEN



LIVING ROOM



DINING ROOM



STUDY



MASTER BEDROOM



MASTER BATHROOM



GUEST BEDROOM



GUEST BATHROOM




LAUNDRY ROOM



PATIO




BIRDS' EYE VIEW

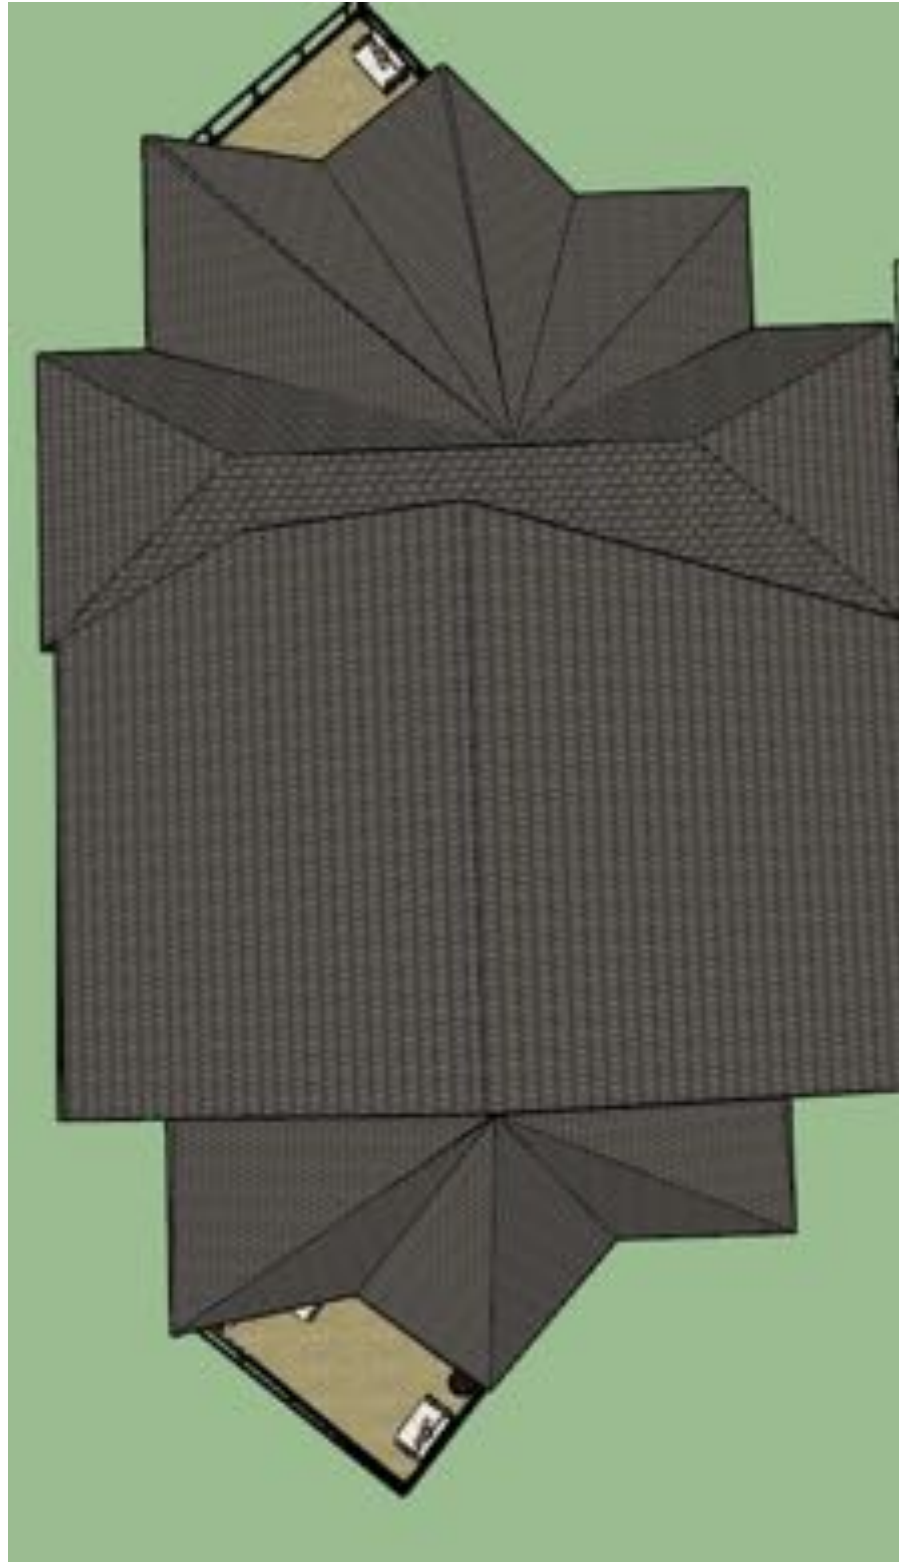

FINISHES

Option 1

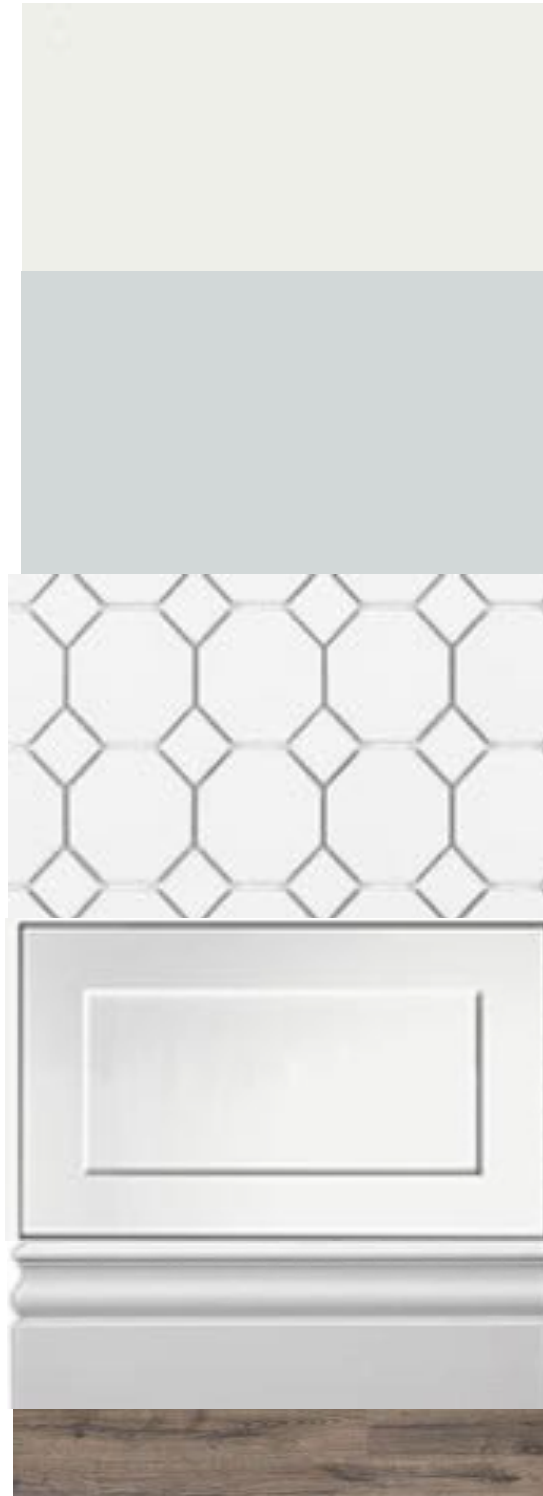


Option 2




ACCESSIBILITY




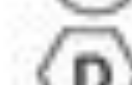


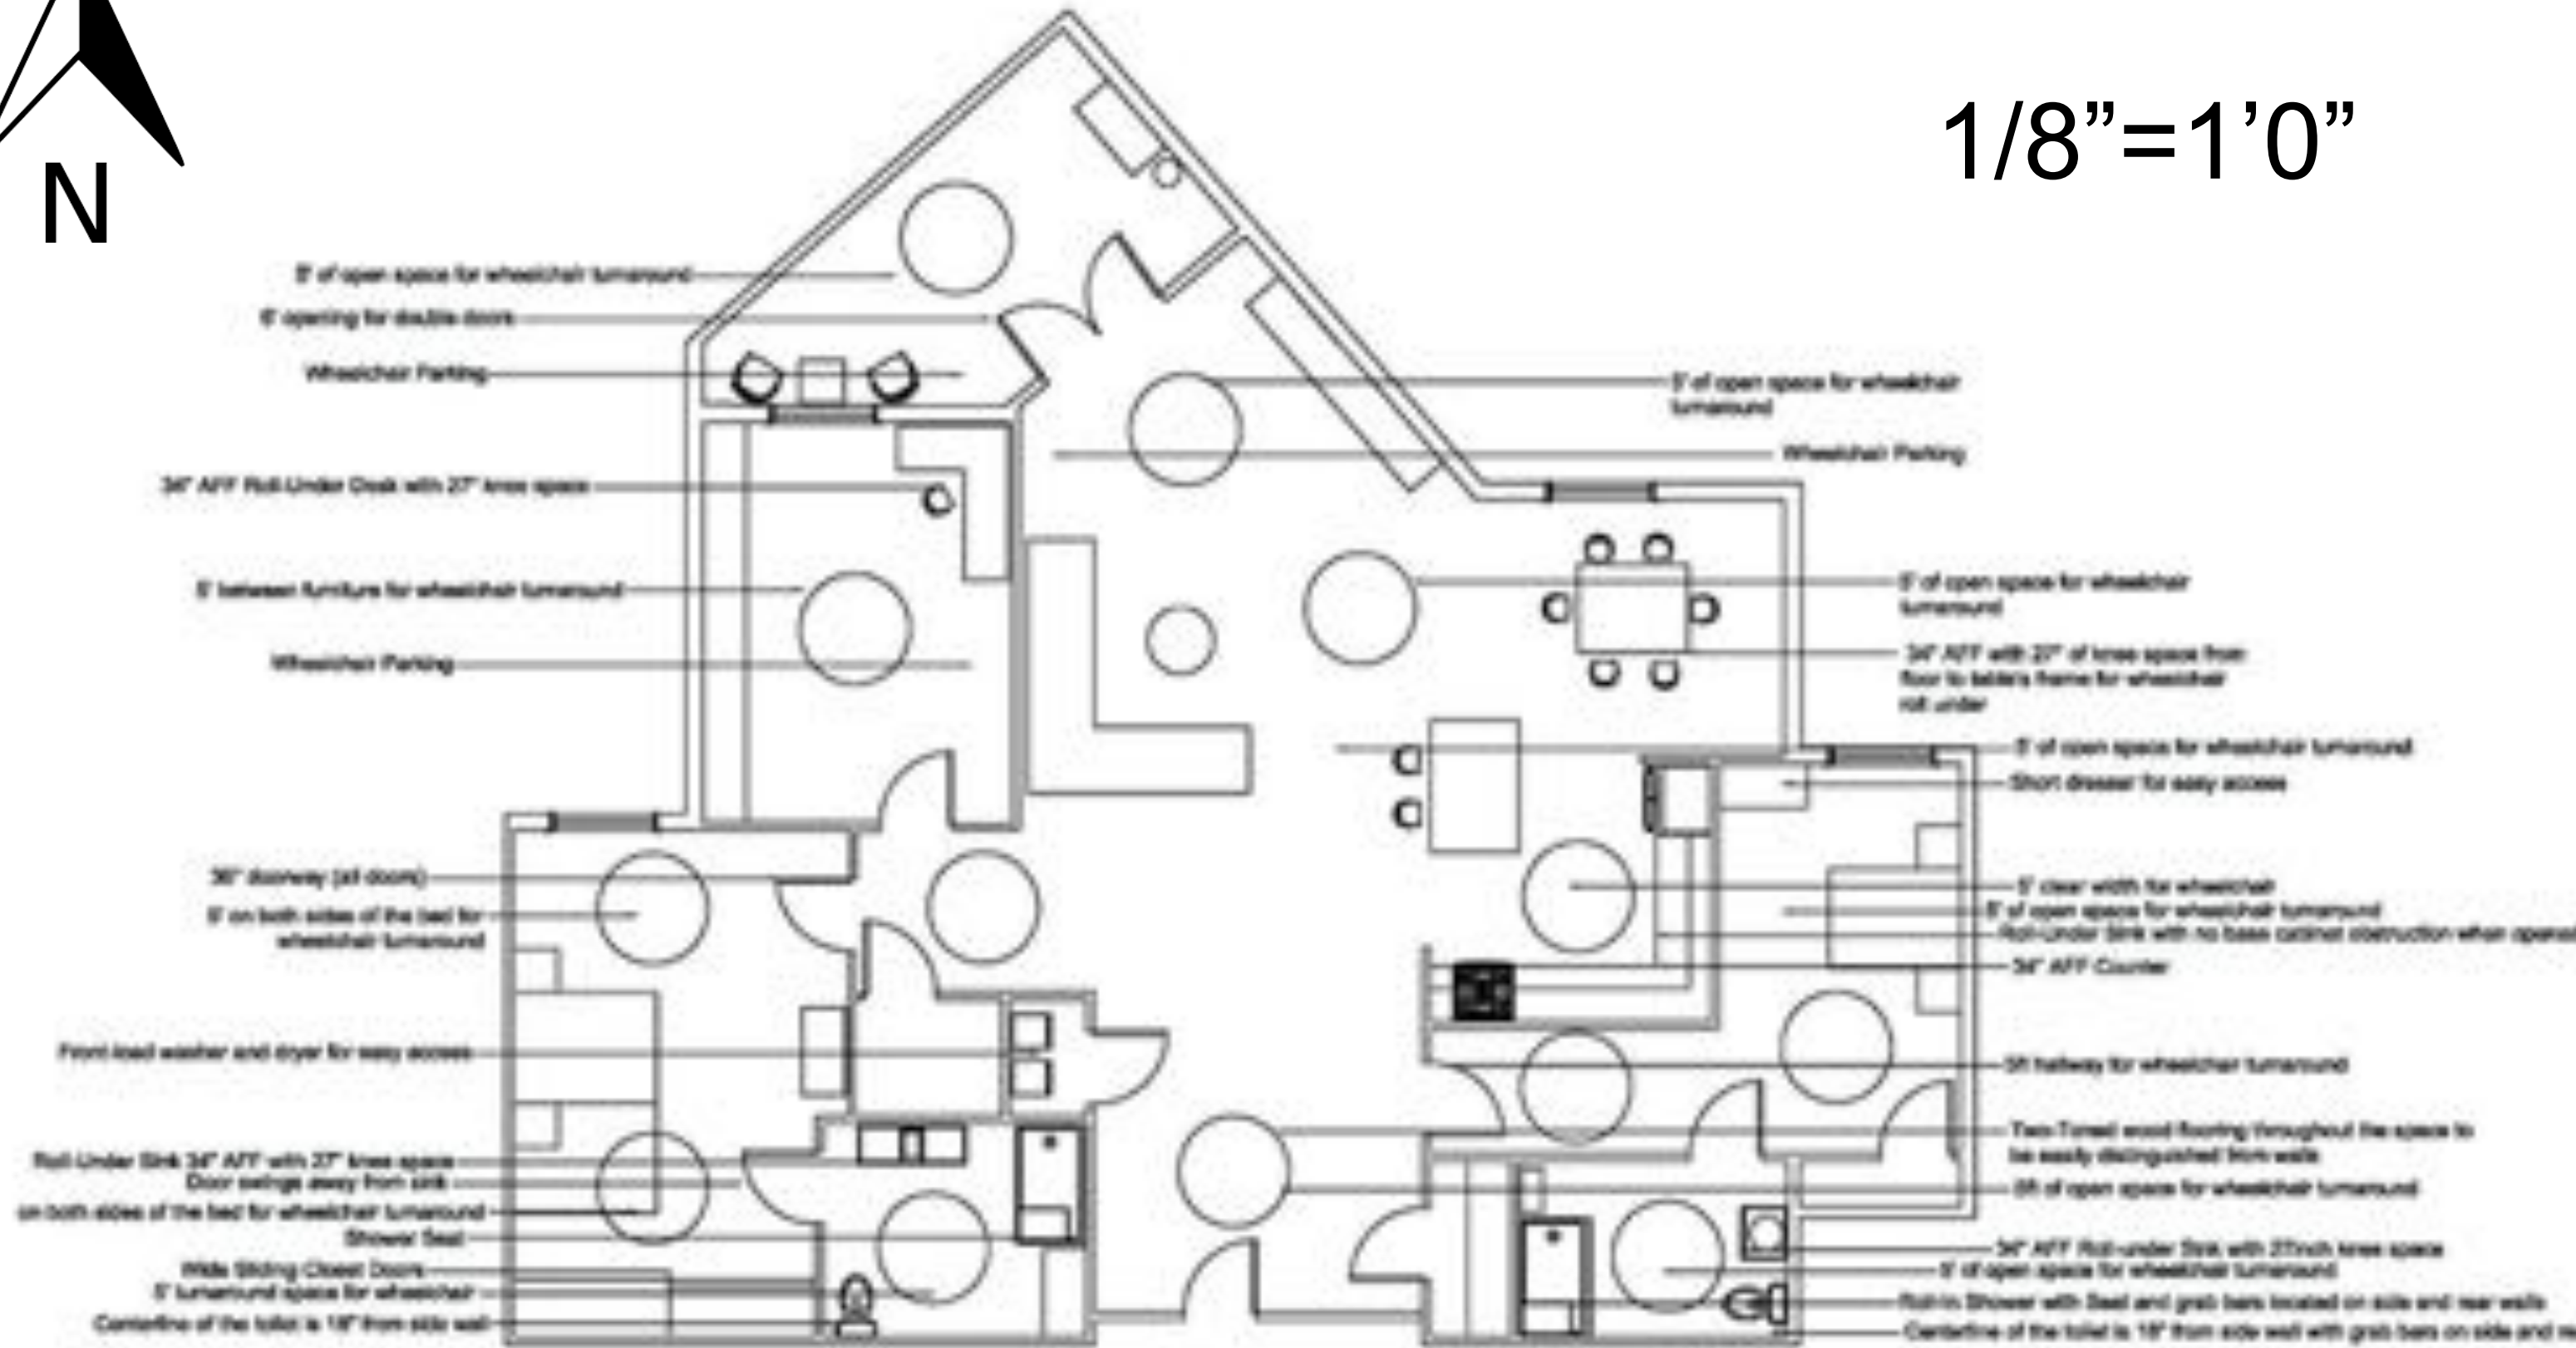1/8" = 1'0"

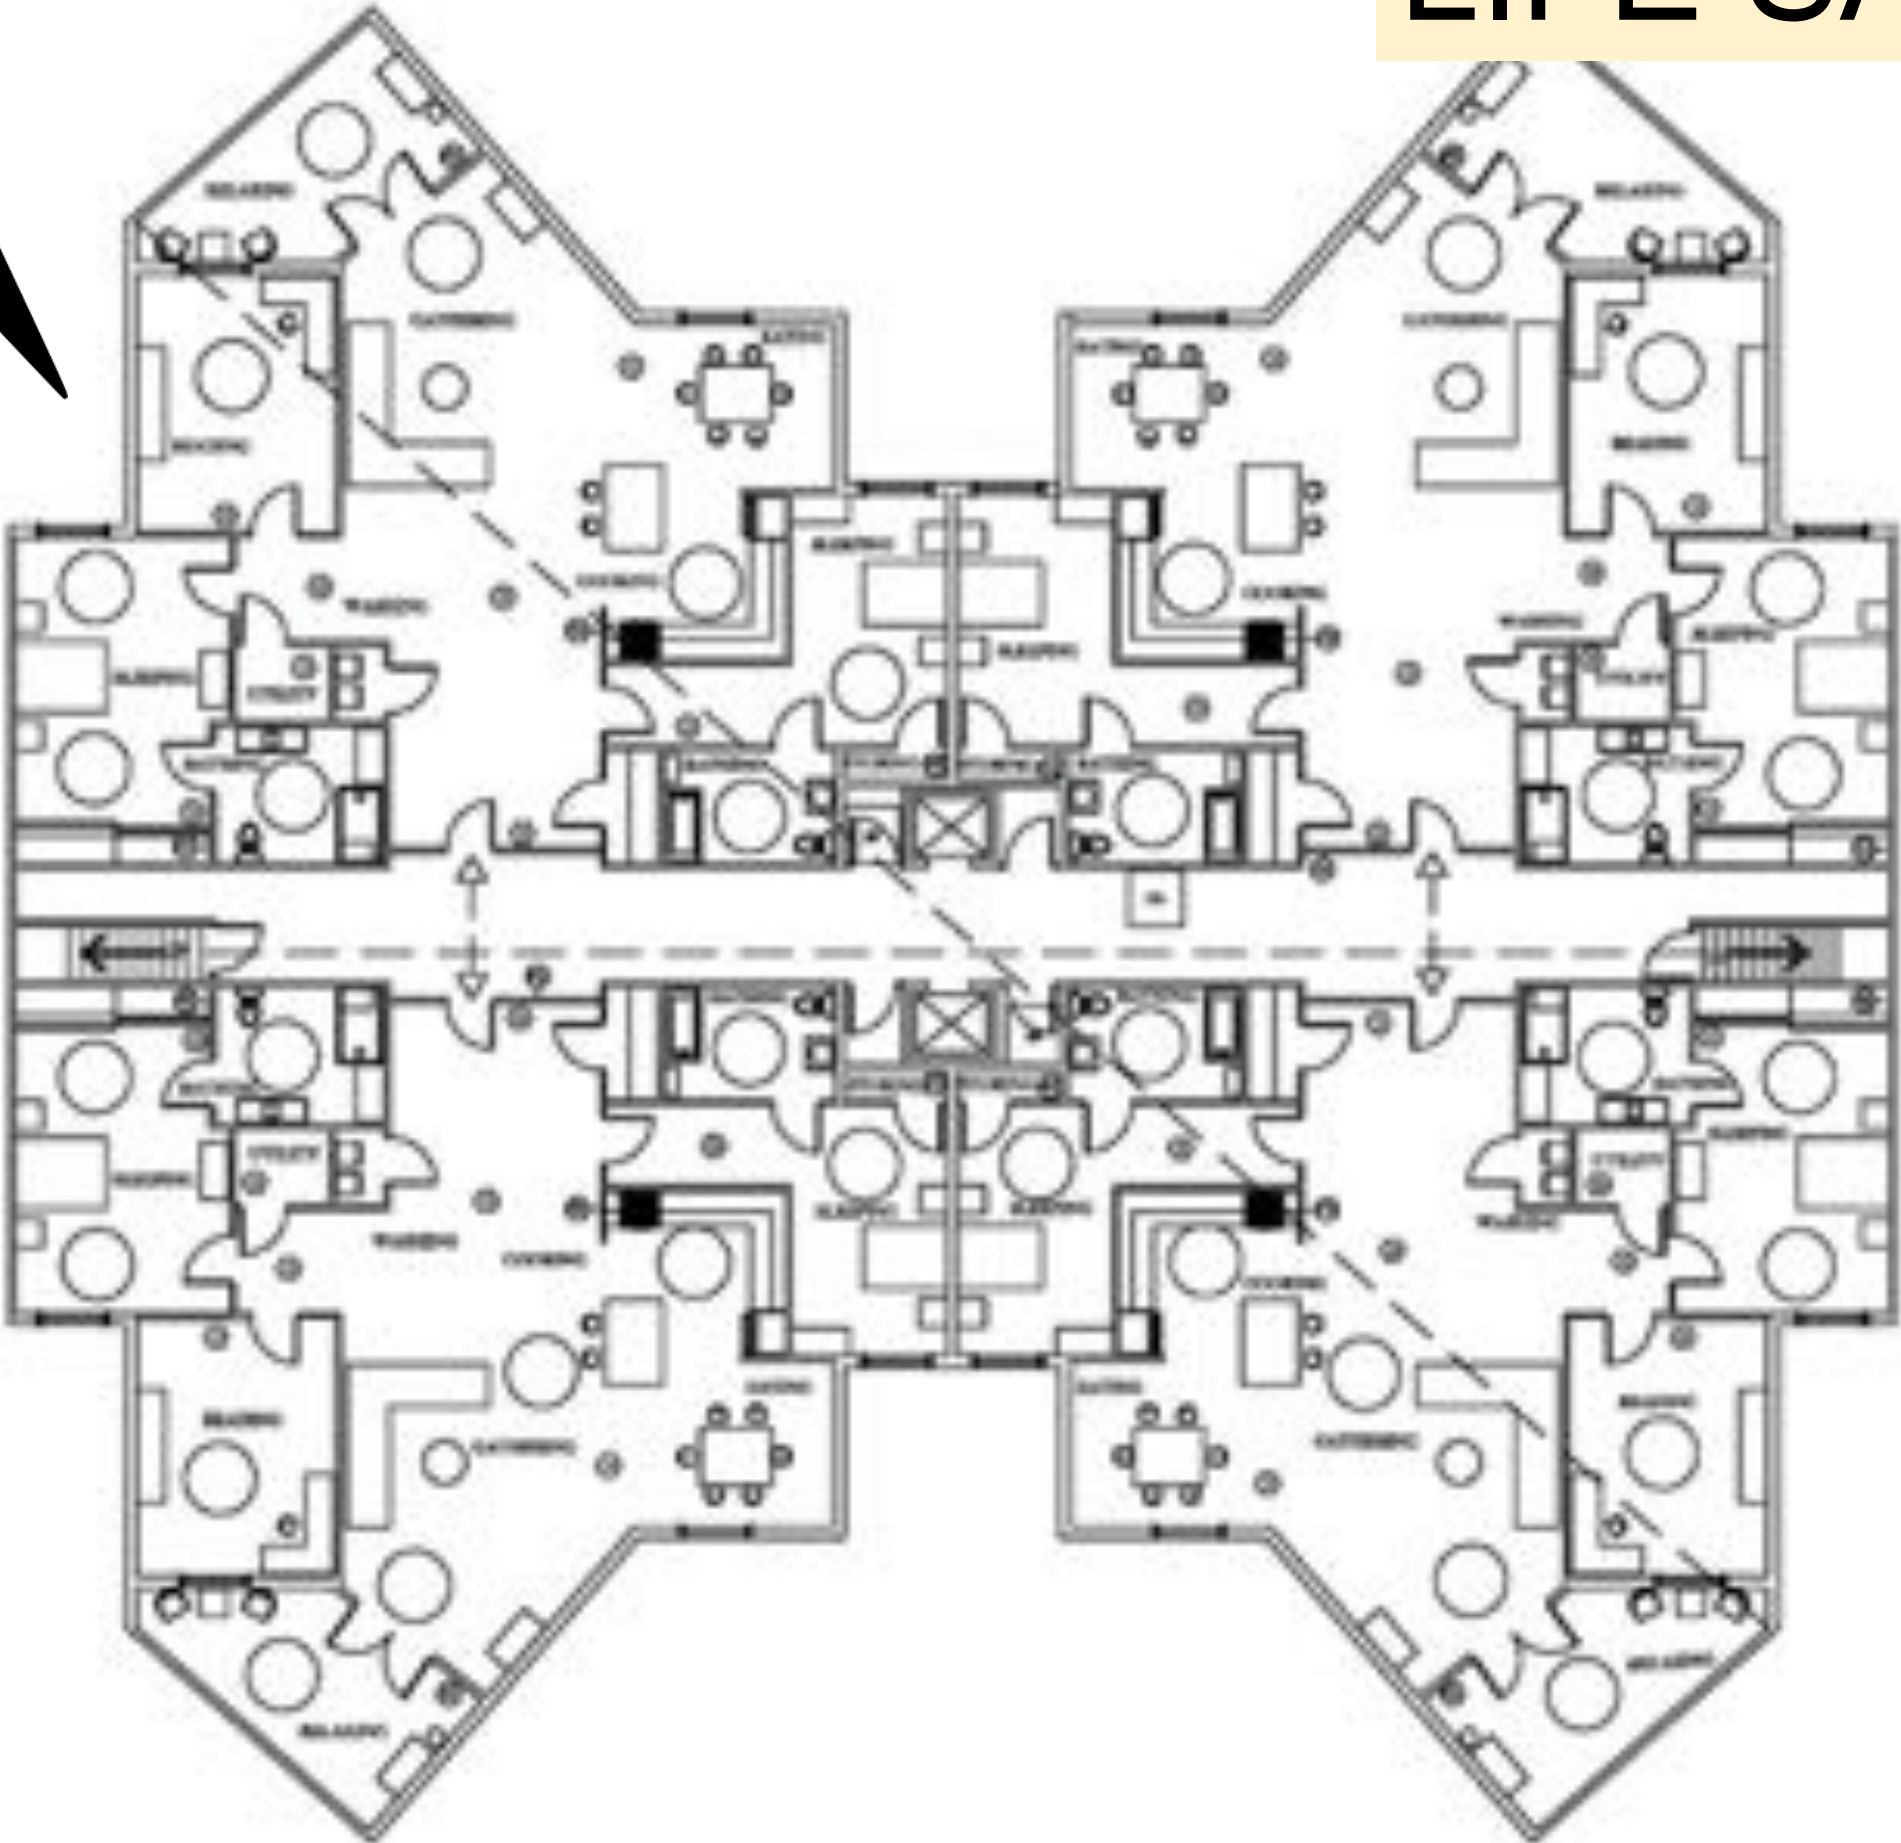

LIFE SAFETY PLAN



LEGEND

-  FIRE EXTINGUISHER BRACKET MOUNTED
-  FIRE DETECTOR
-  STANDPIPES
-  FIRE HOSE CABINET

***Not to Scale**

