





IDSN 3102 PORTFOLIO TWO

EAST CAROLINA University - Clara Rezk


Space Plan Sketches

Option 1

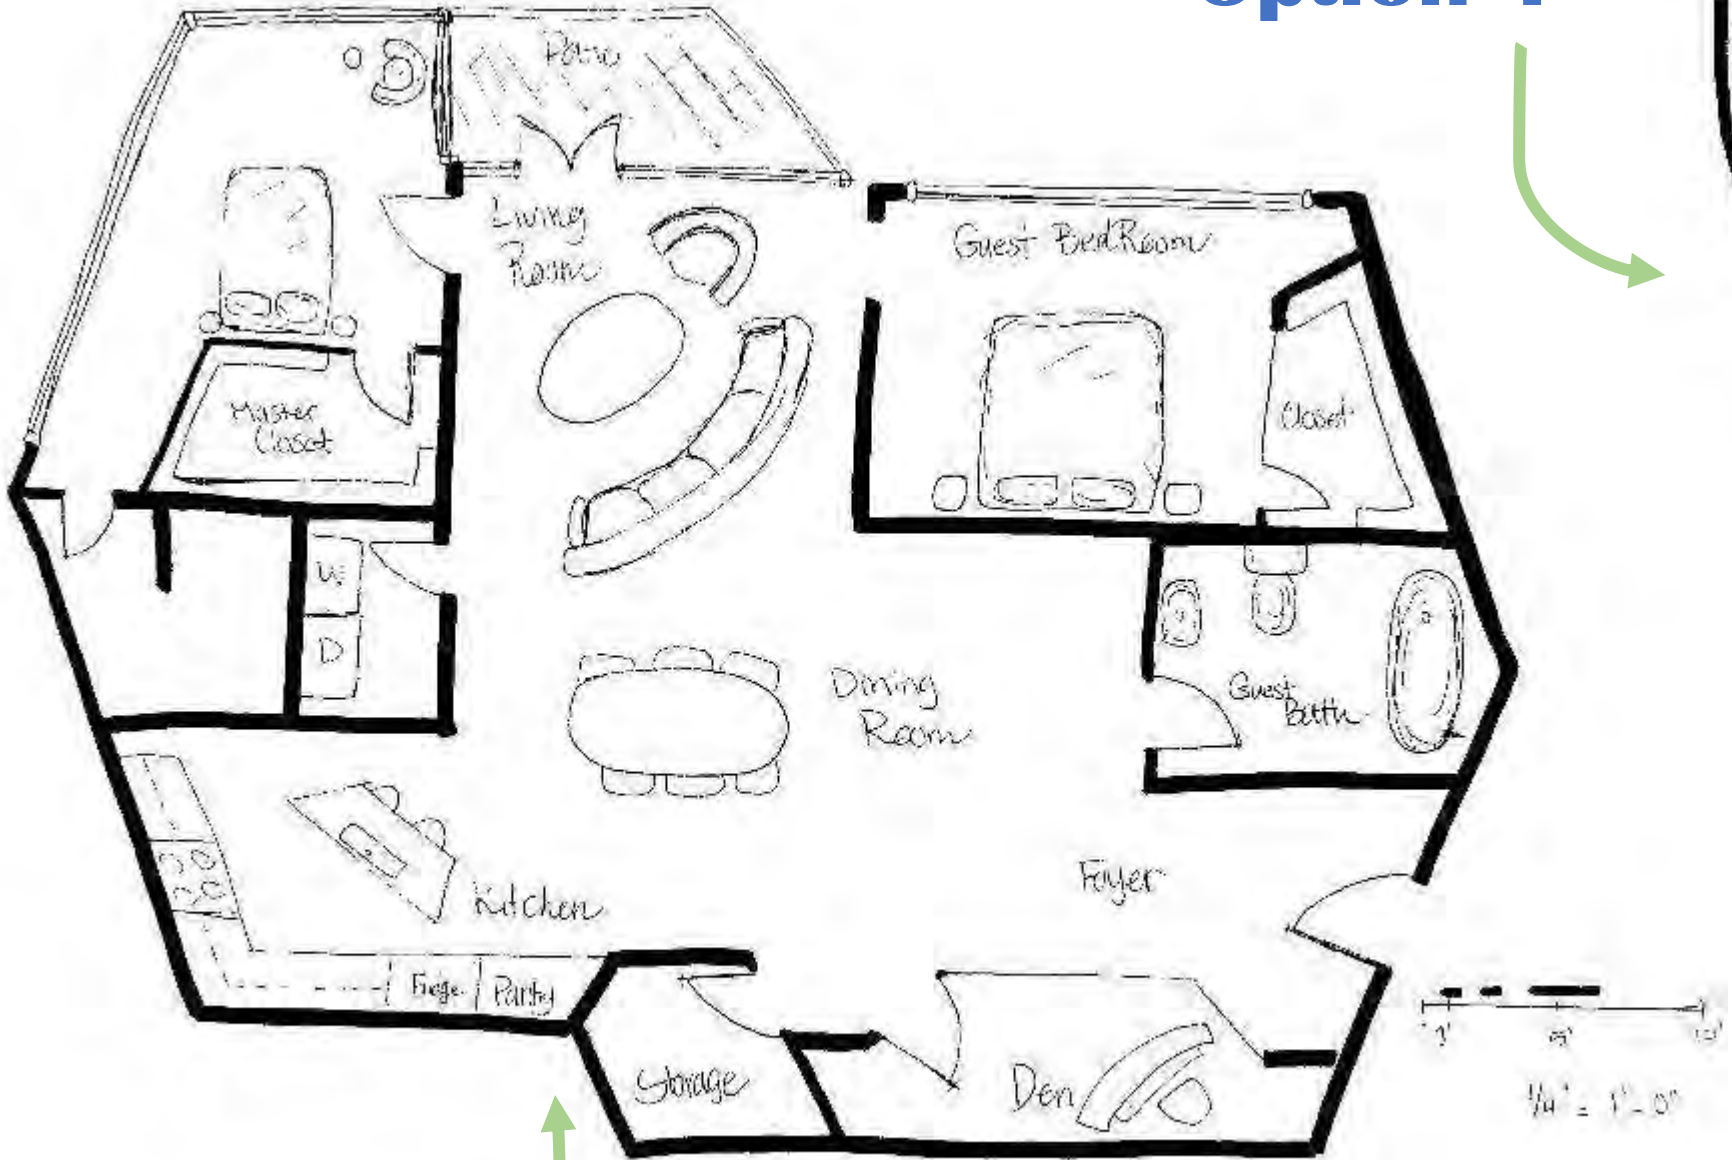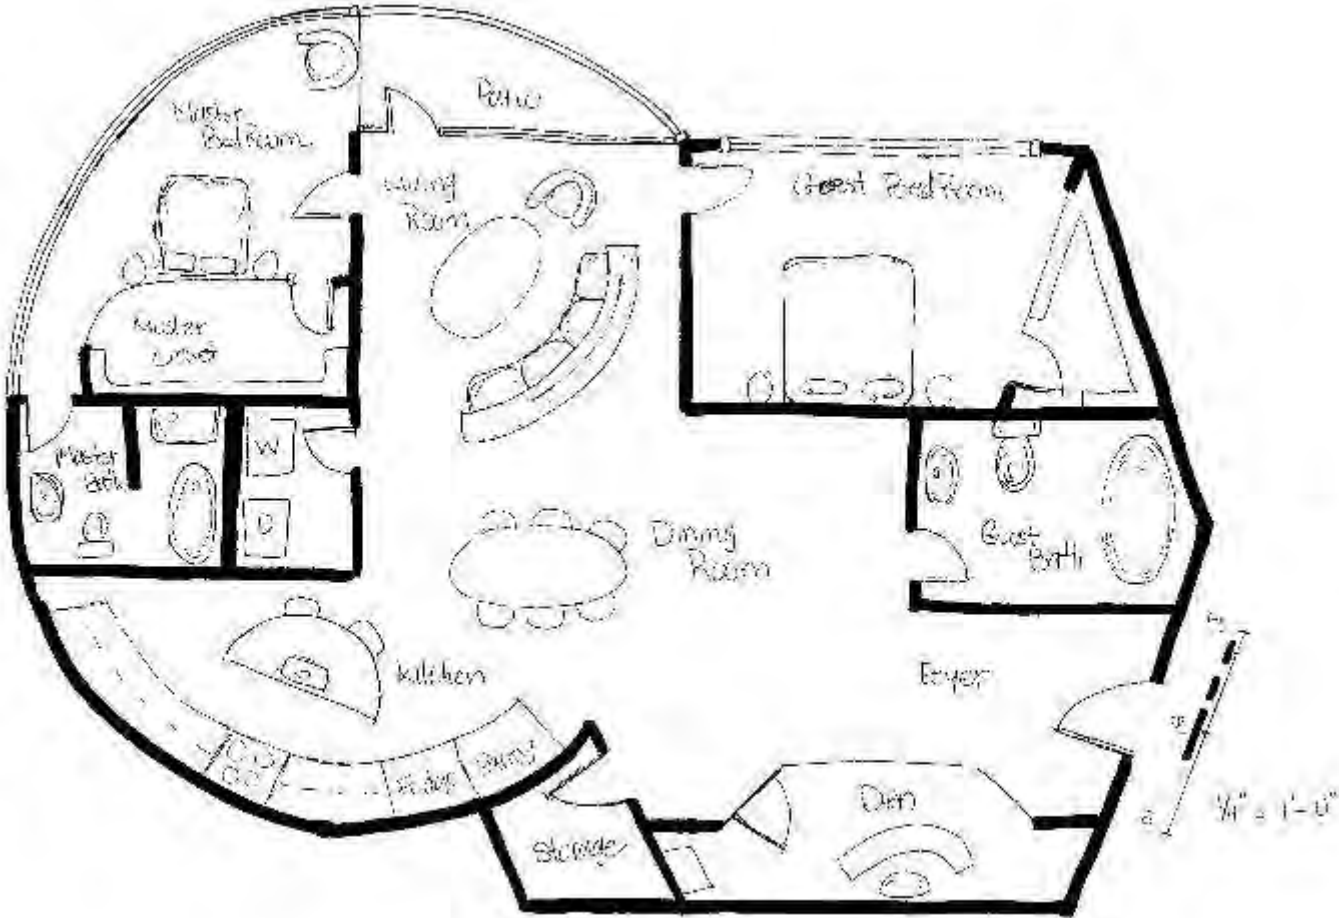





Option 2

Option 3



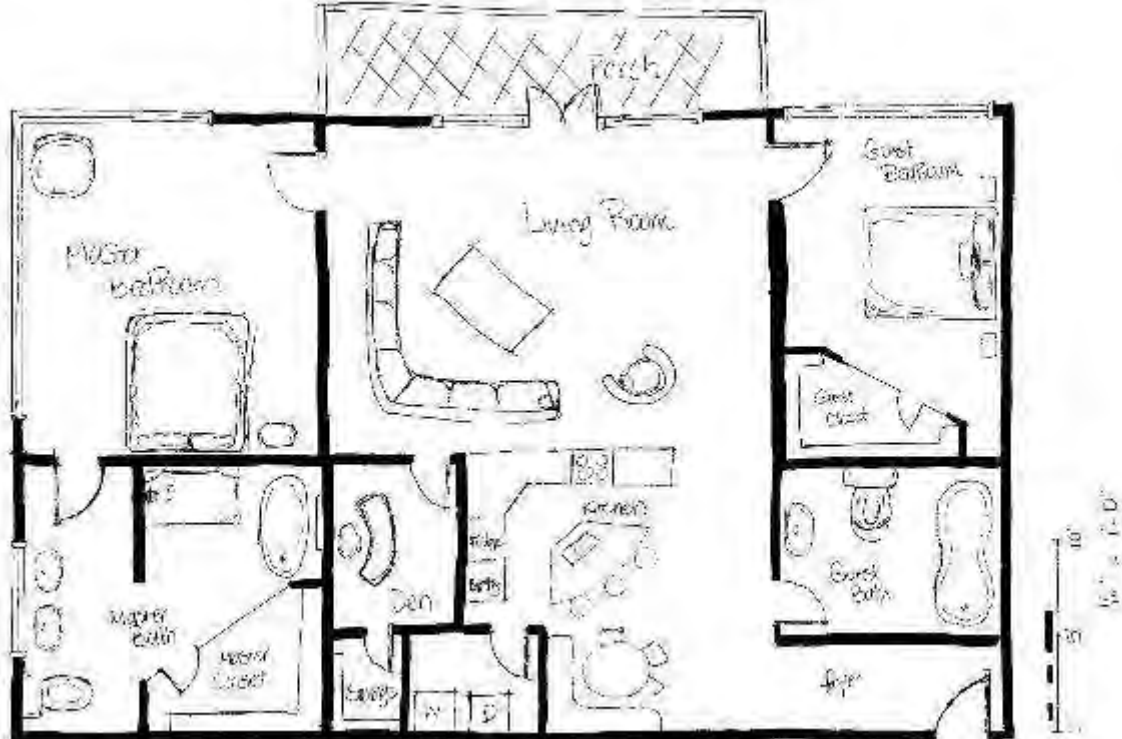


Problem Resolution Sketches

Wayfinding Resolution 1

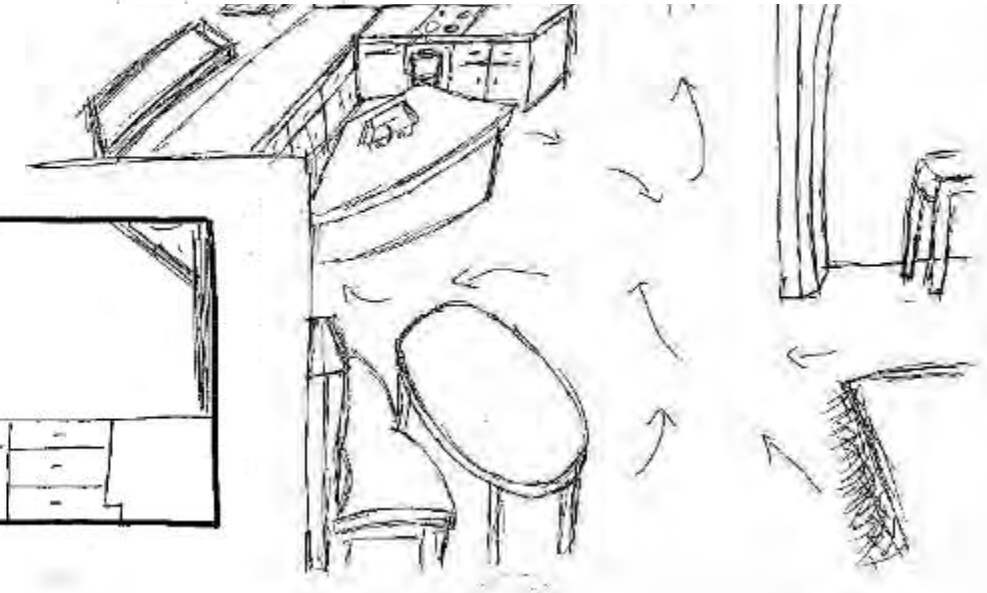
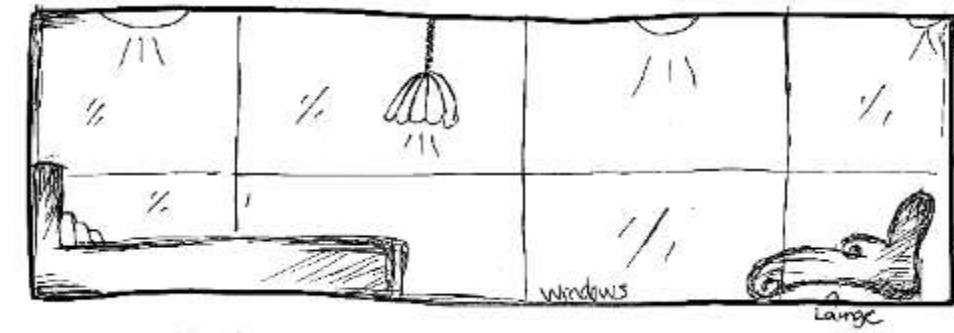
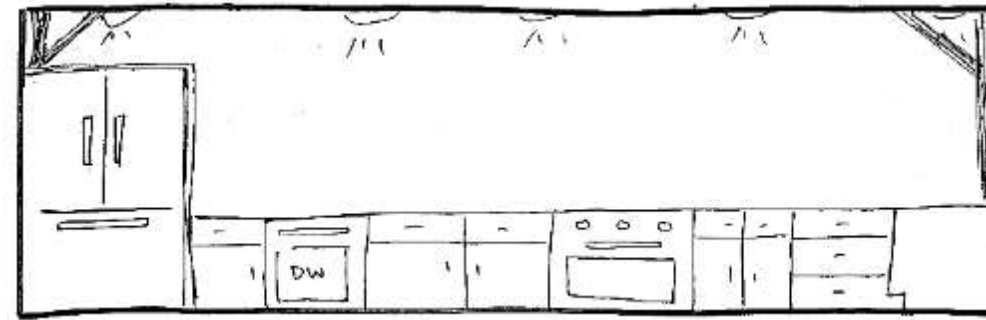
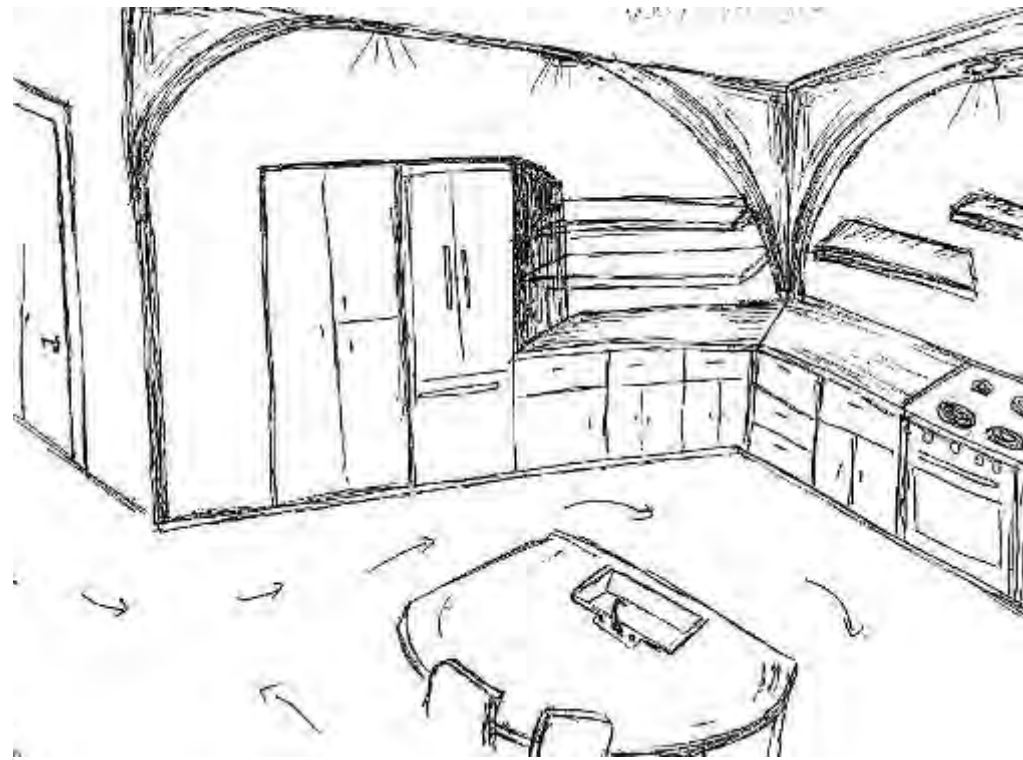


Wayfinding Resolution 2

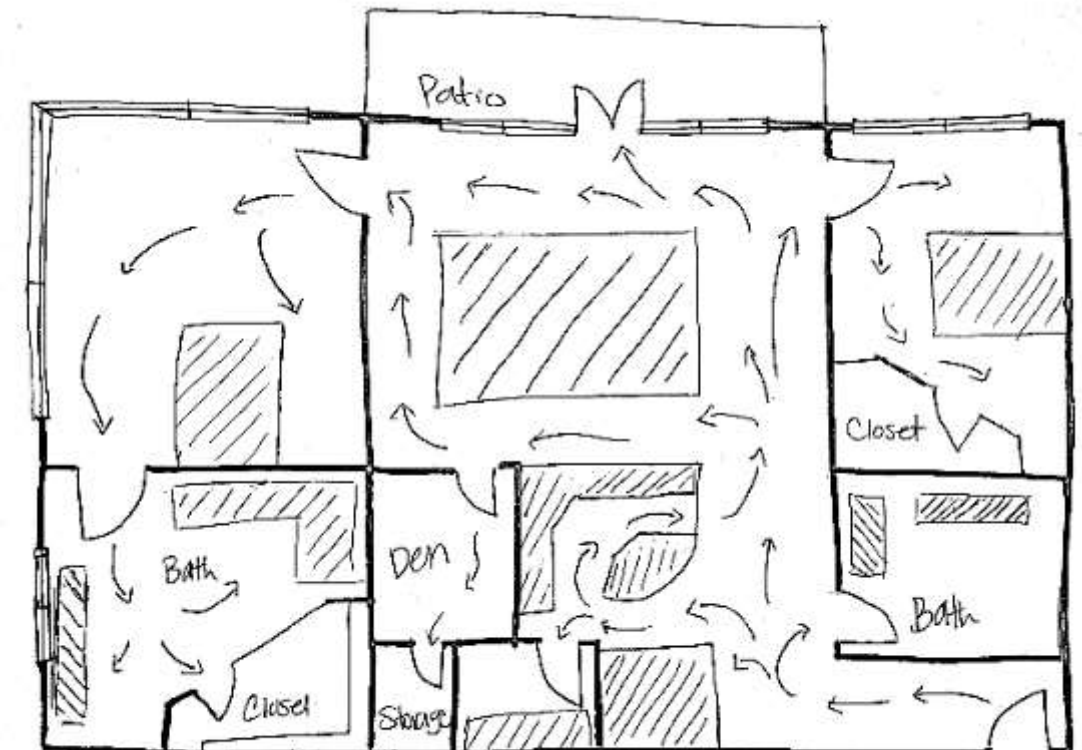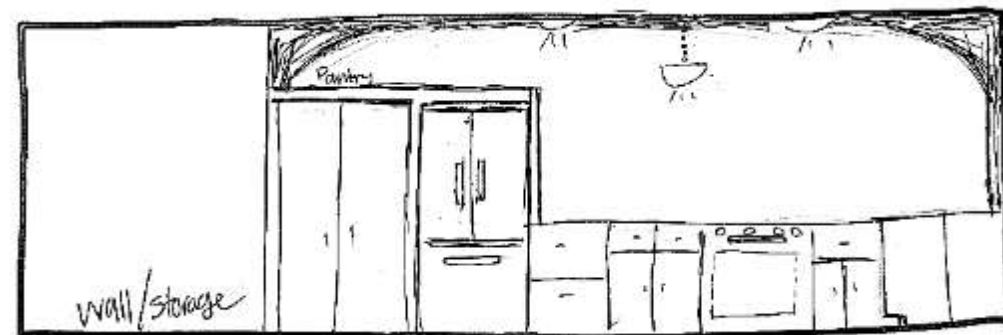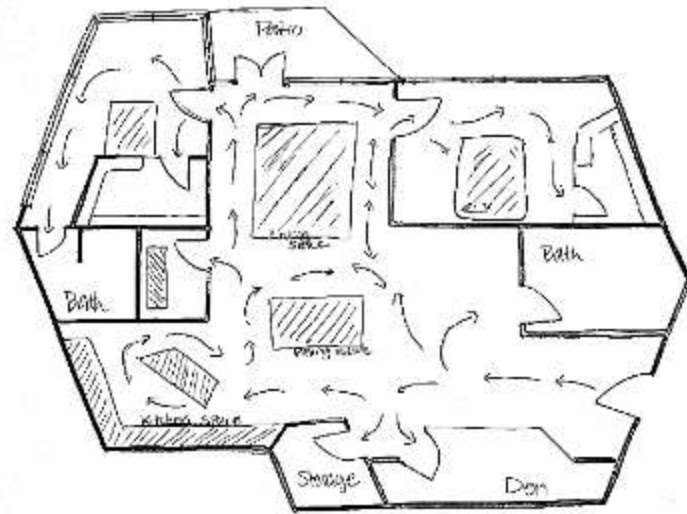


Problem Resolution Sketches

Ceiling & Daylighting Resolution 1

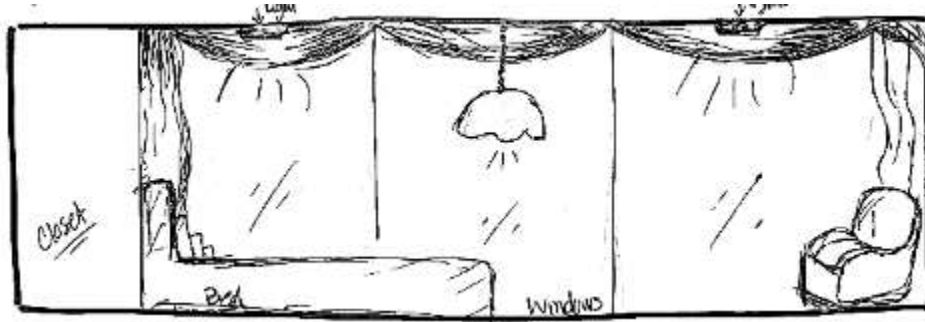
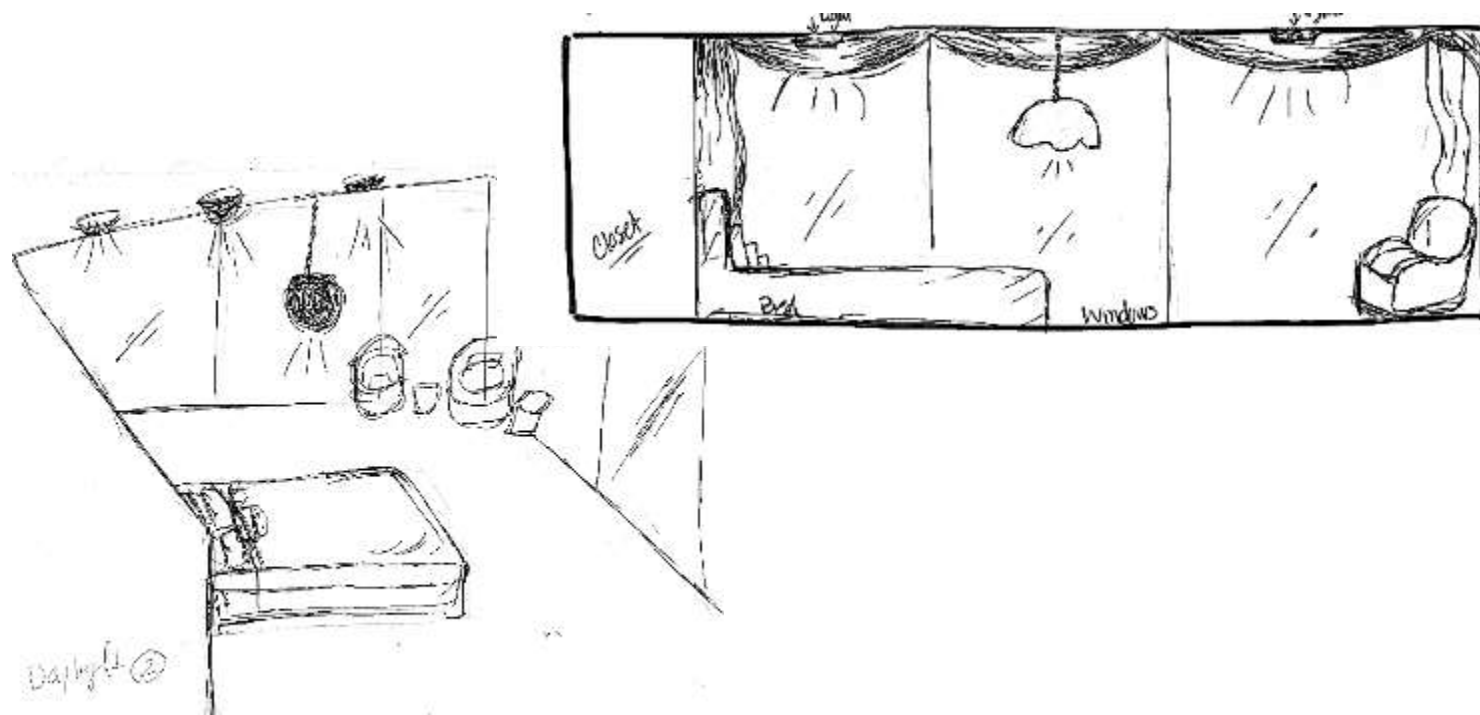
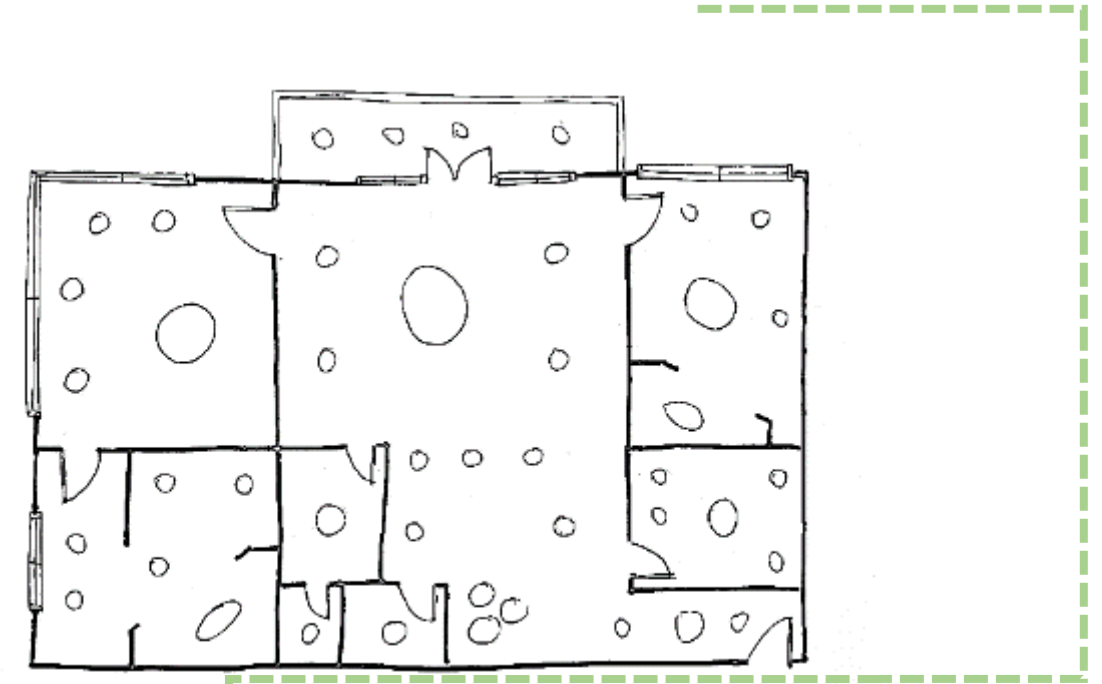
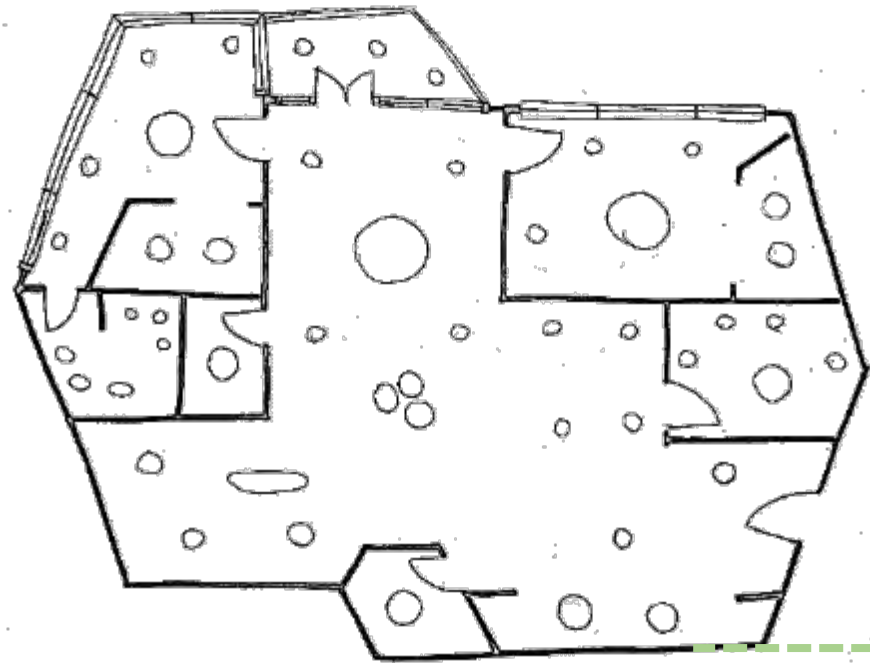


Ceiling & Daylighting Resolution 2

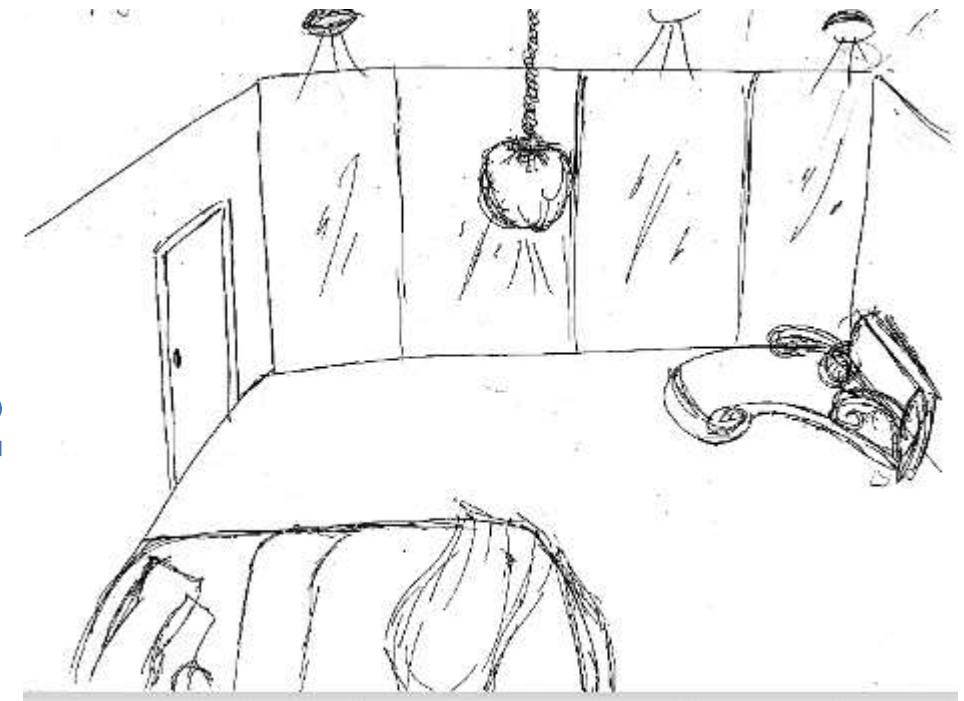


Problem Resolution Sketches

Support Space Resolution 1

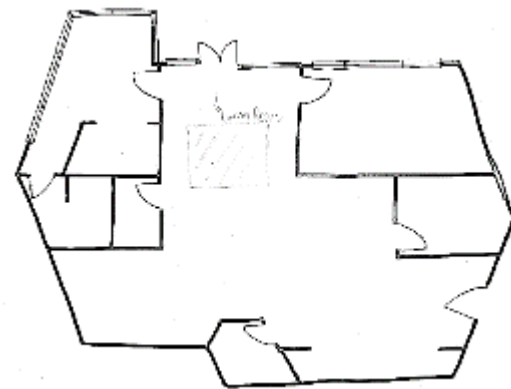
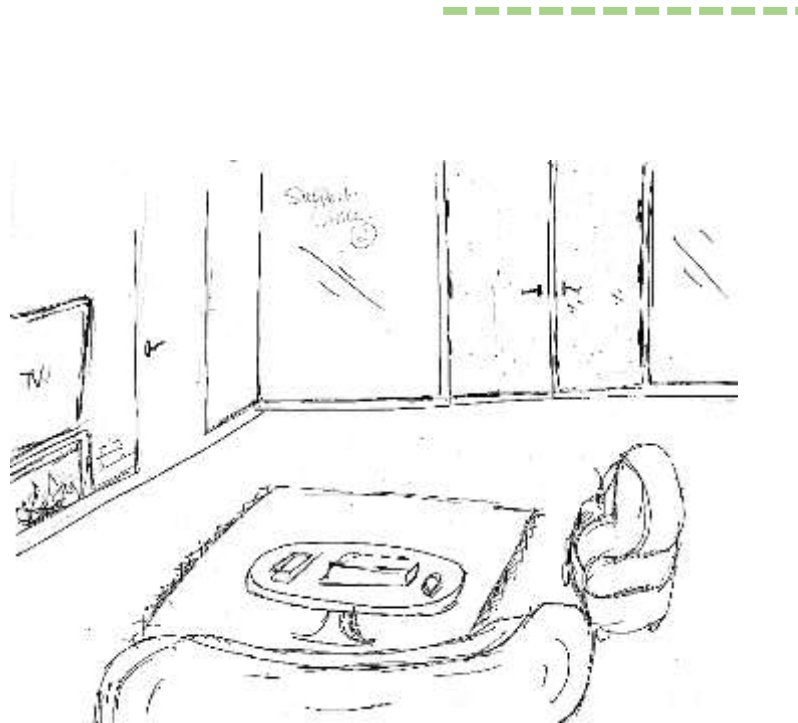
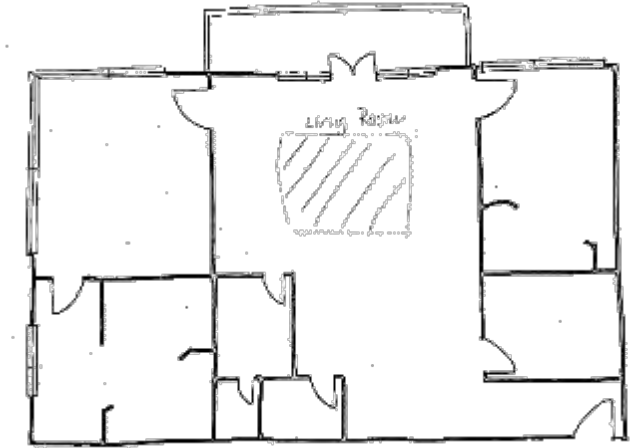
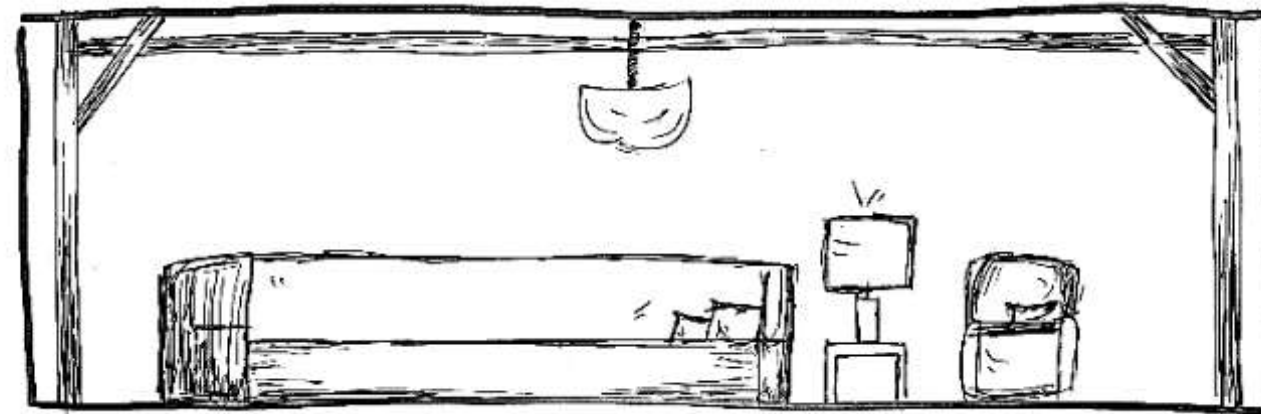


Support Space Resolution 2


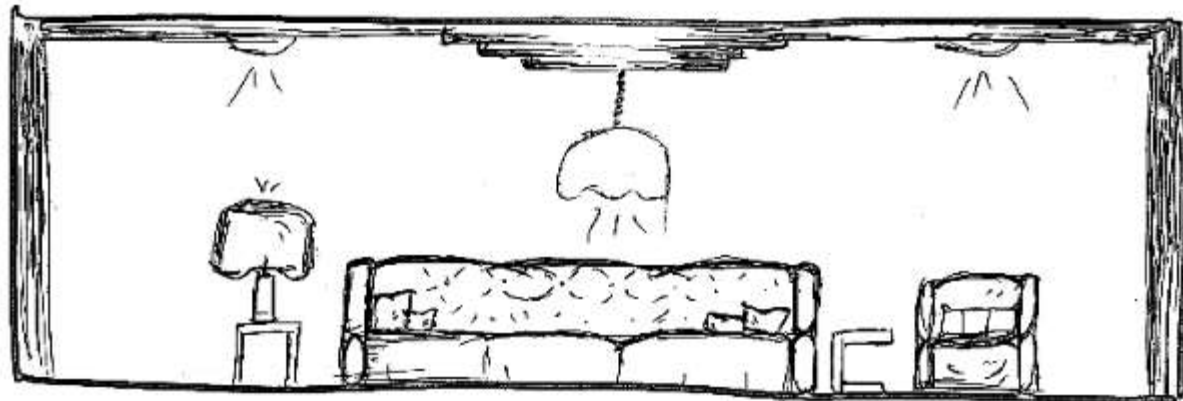


Problem Resolution Sketches

Entry Resolution 2

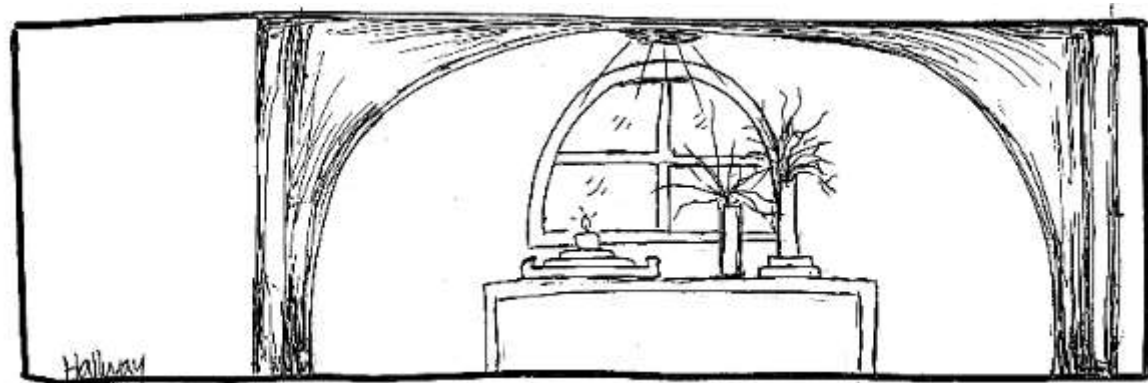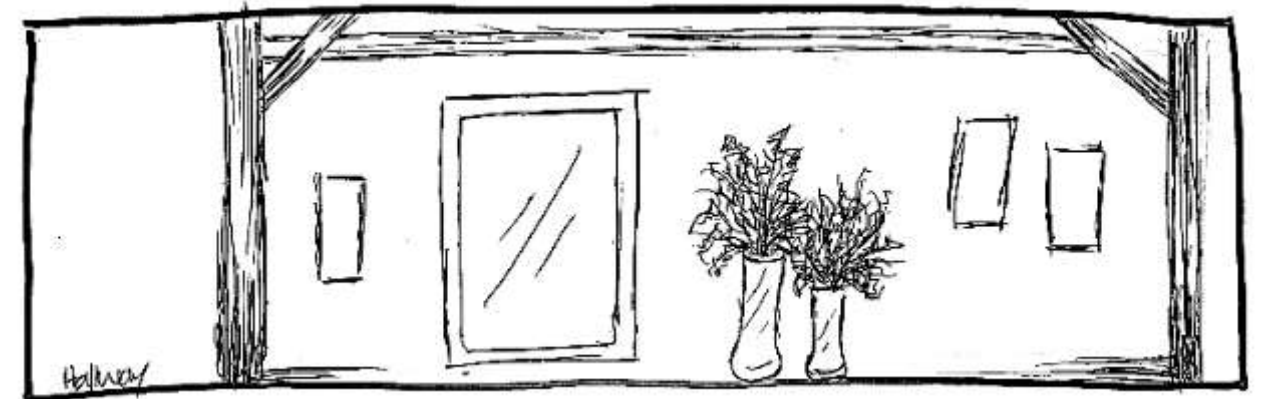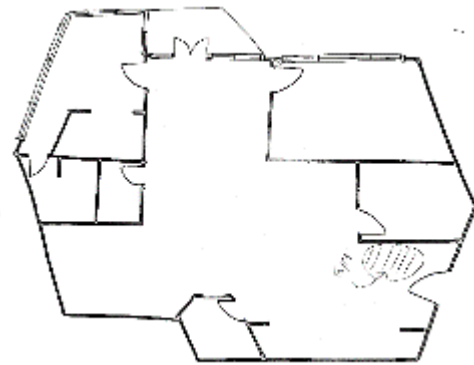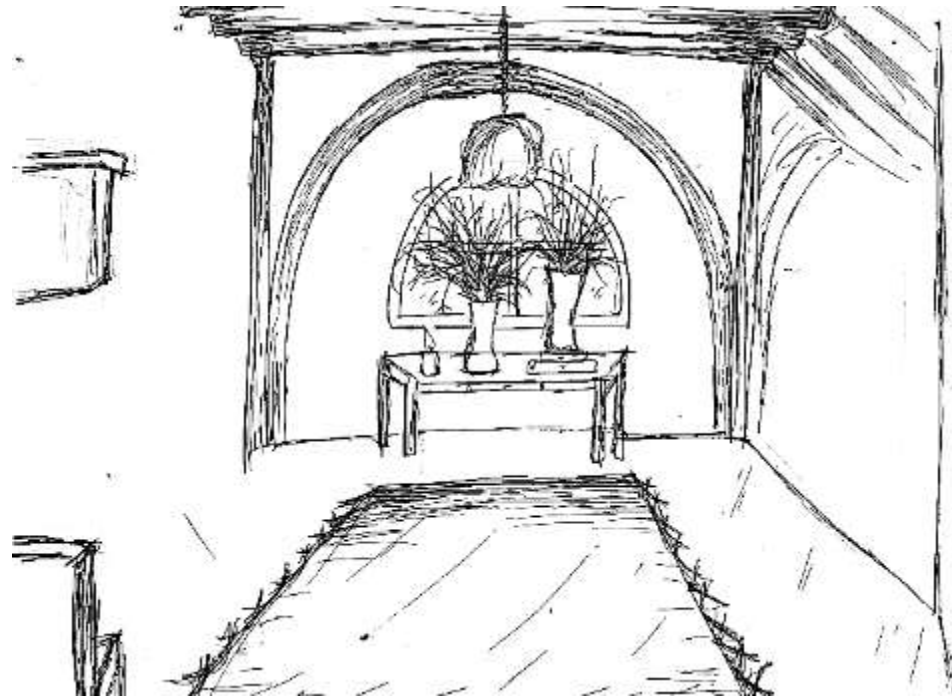


Entry ①

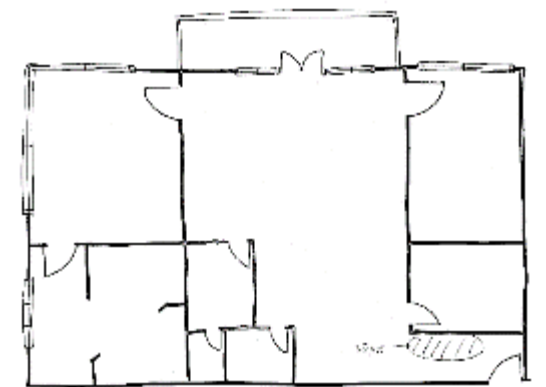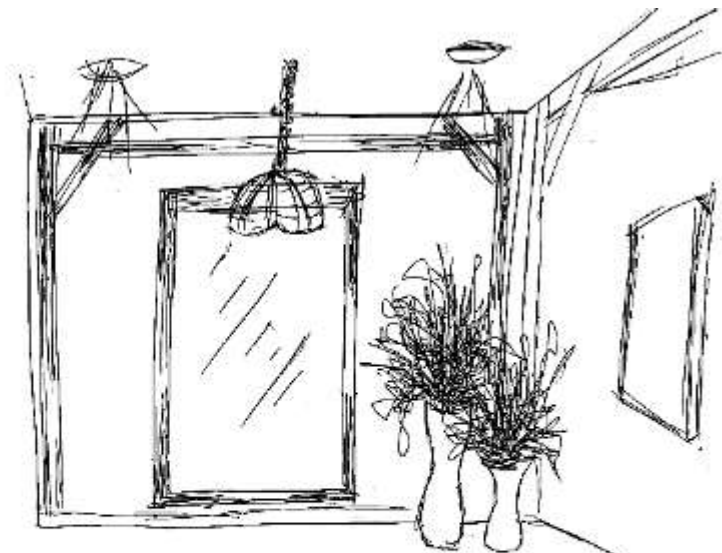

Entry Resolution 1





Final Floorplan: Level 2

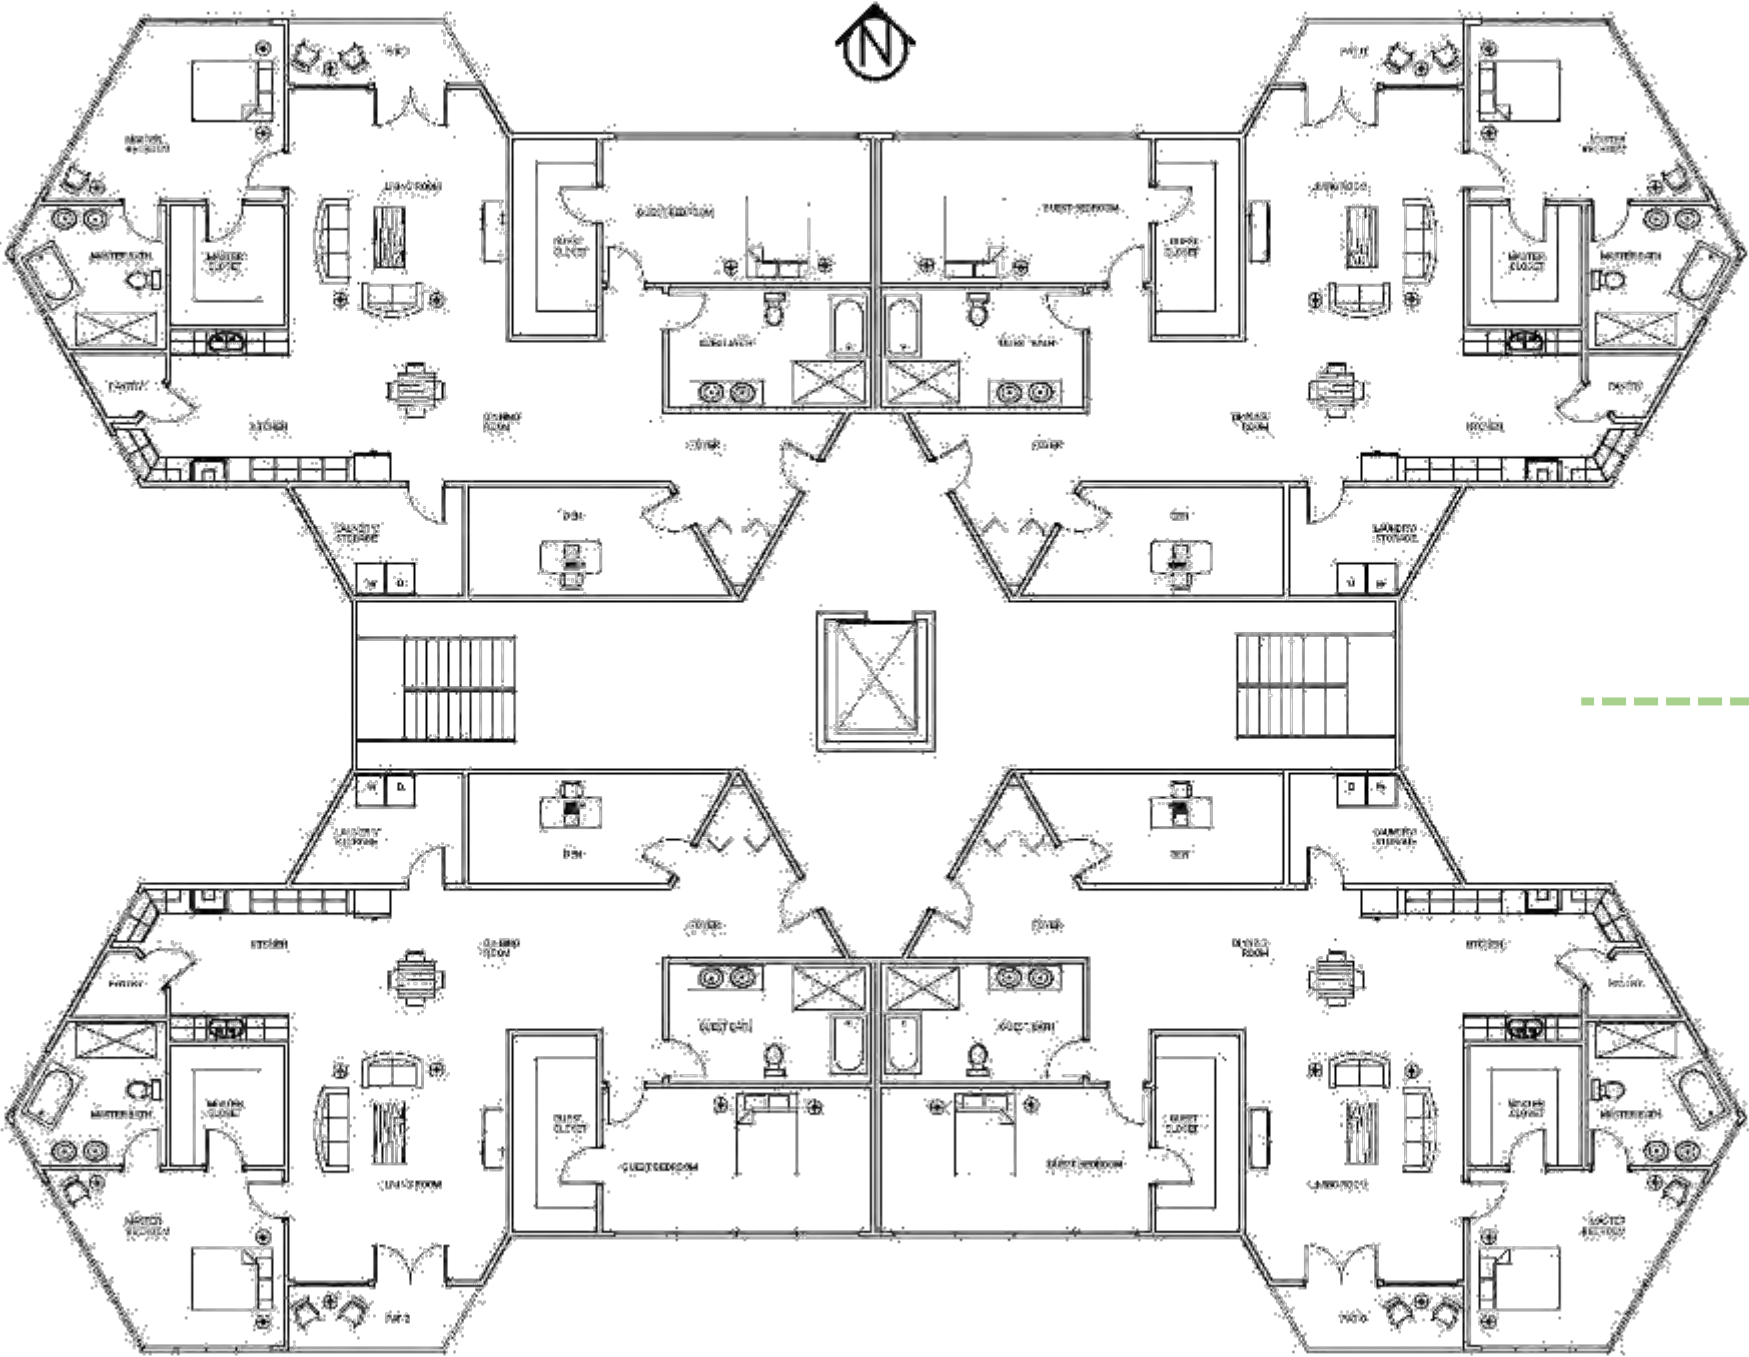


Scale: 1/6" = 1'-0"

Furniture Plan

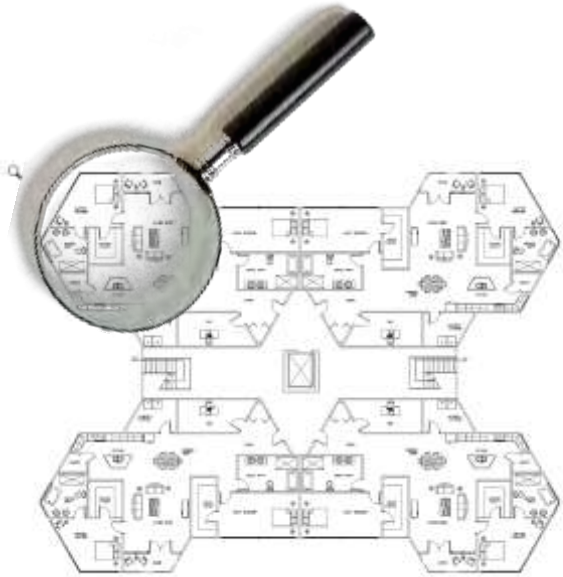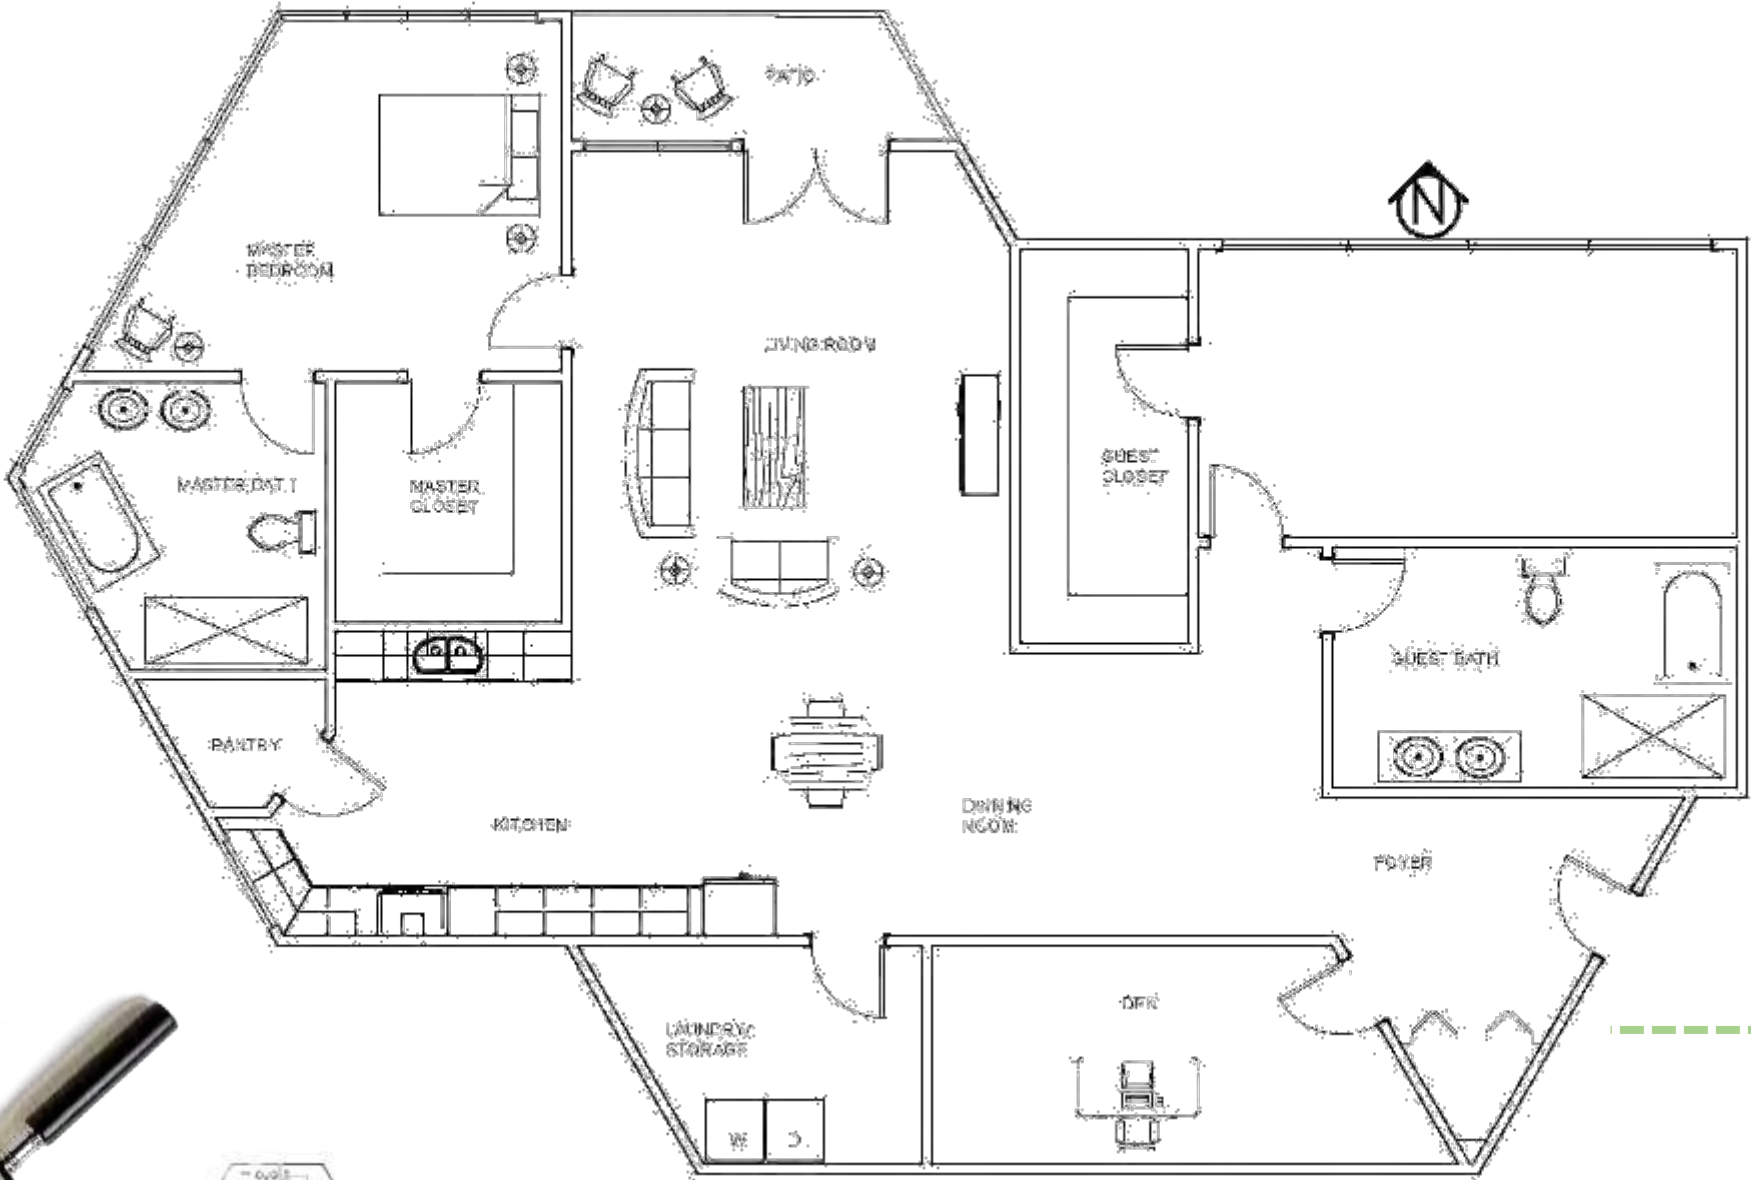


Scale: 1/8" = 1'-0"


Elevations

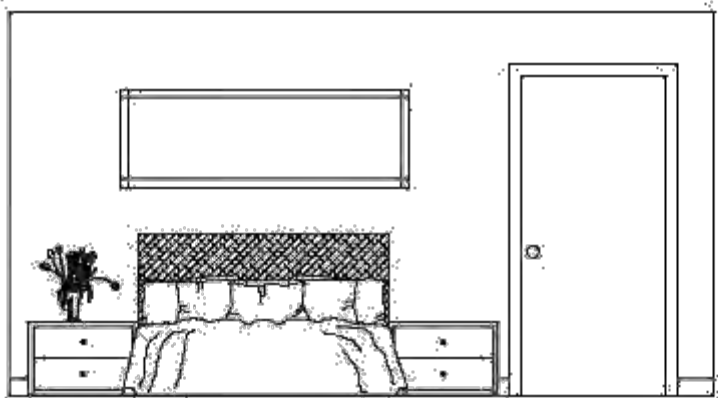

○ Right Wall Master Bedroom

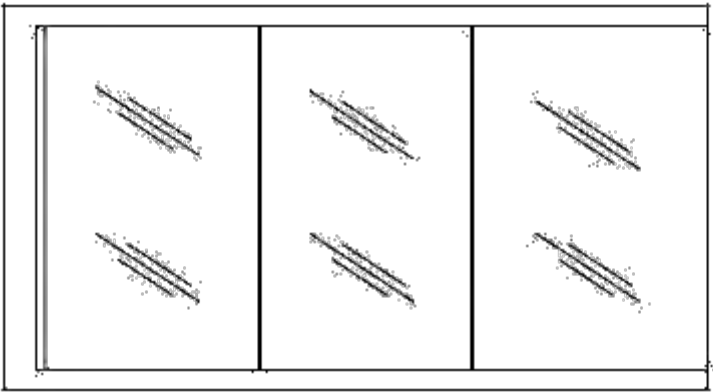


○ Left Wall Master Bedroom

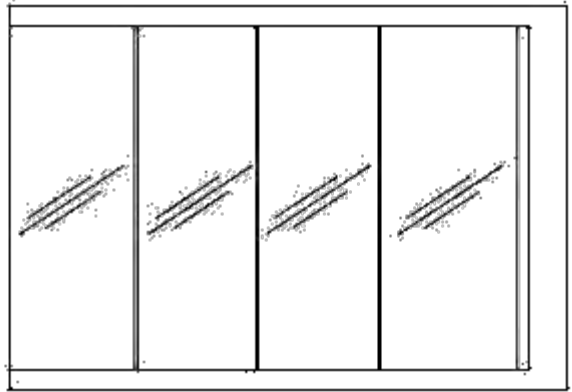


○ Front Wall Master Bedroom

○ Front Wall Living Room

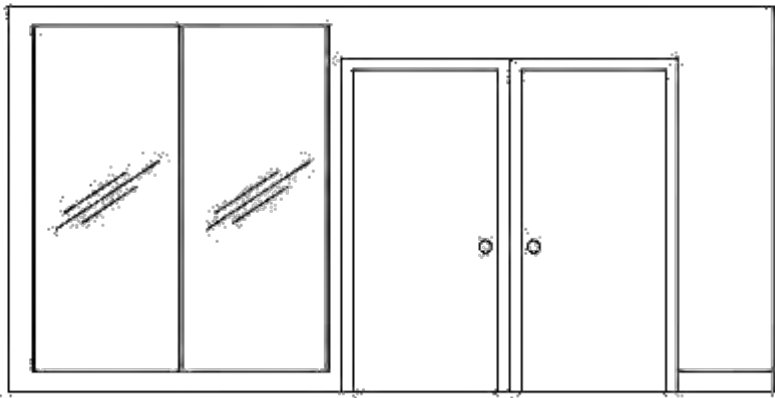


○ Left Wall Living Room

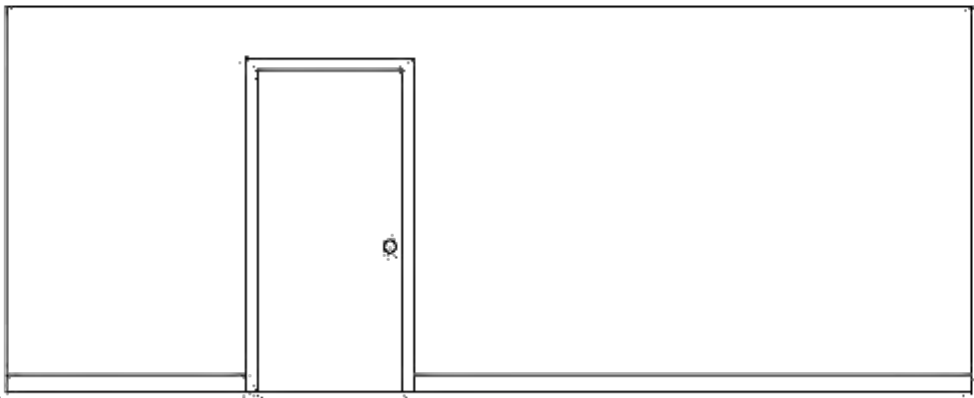


Scale: 1/4" = 1'-0"

Elevations

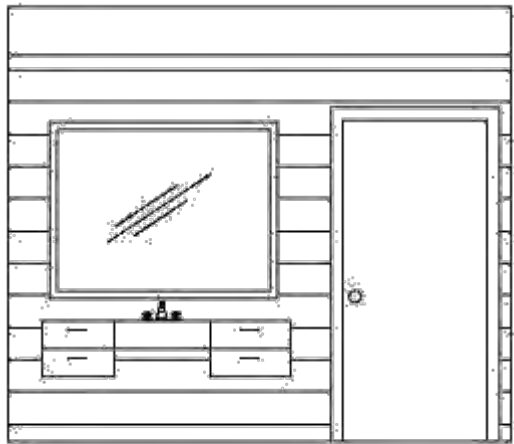


○ Front Wall Master Bath

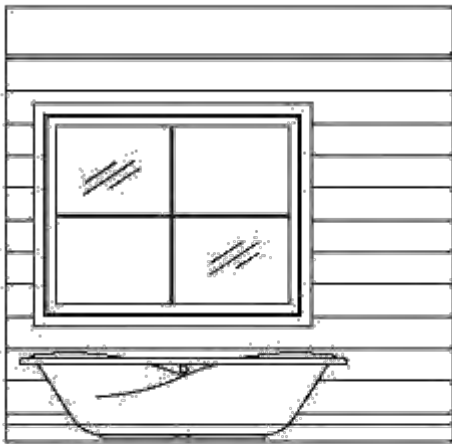


○ Left Wall Master Bath

○ Back Wall Kitchen

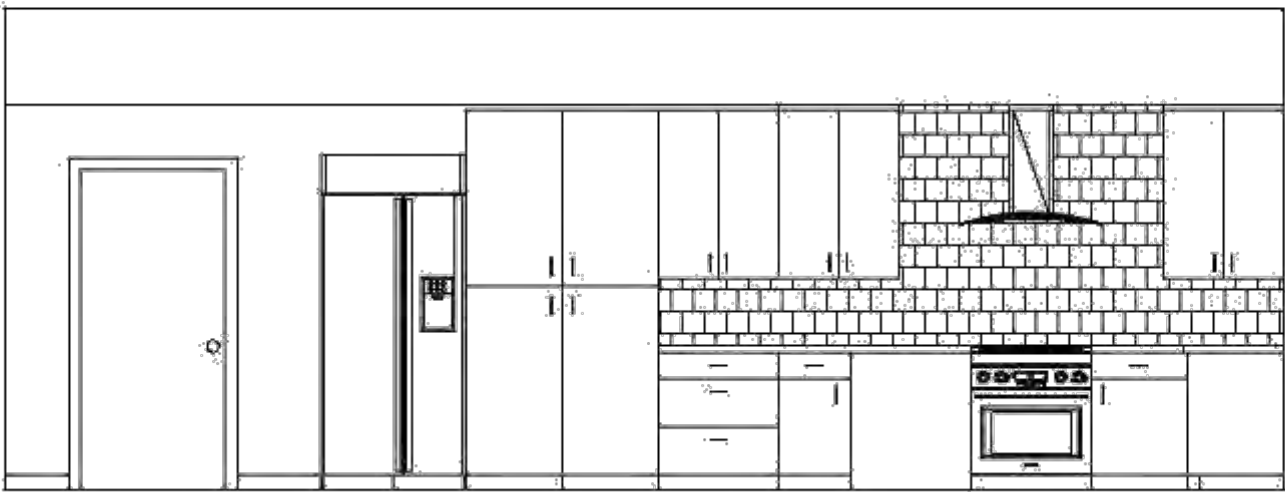


Scale: 1/4" = 1'-0"

Reflected Ceiling Plan

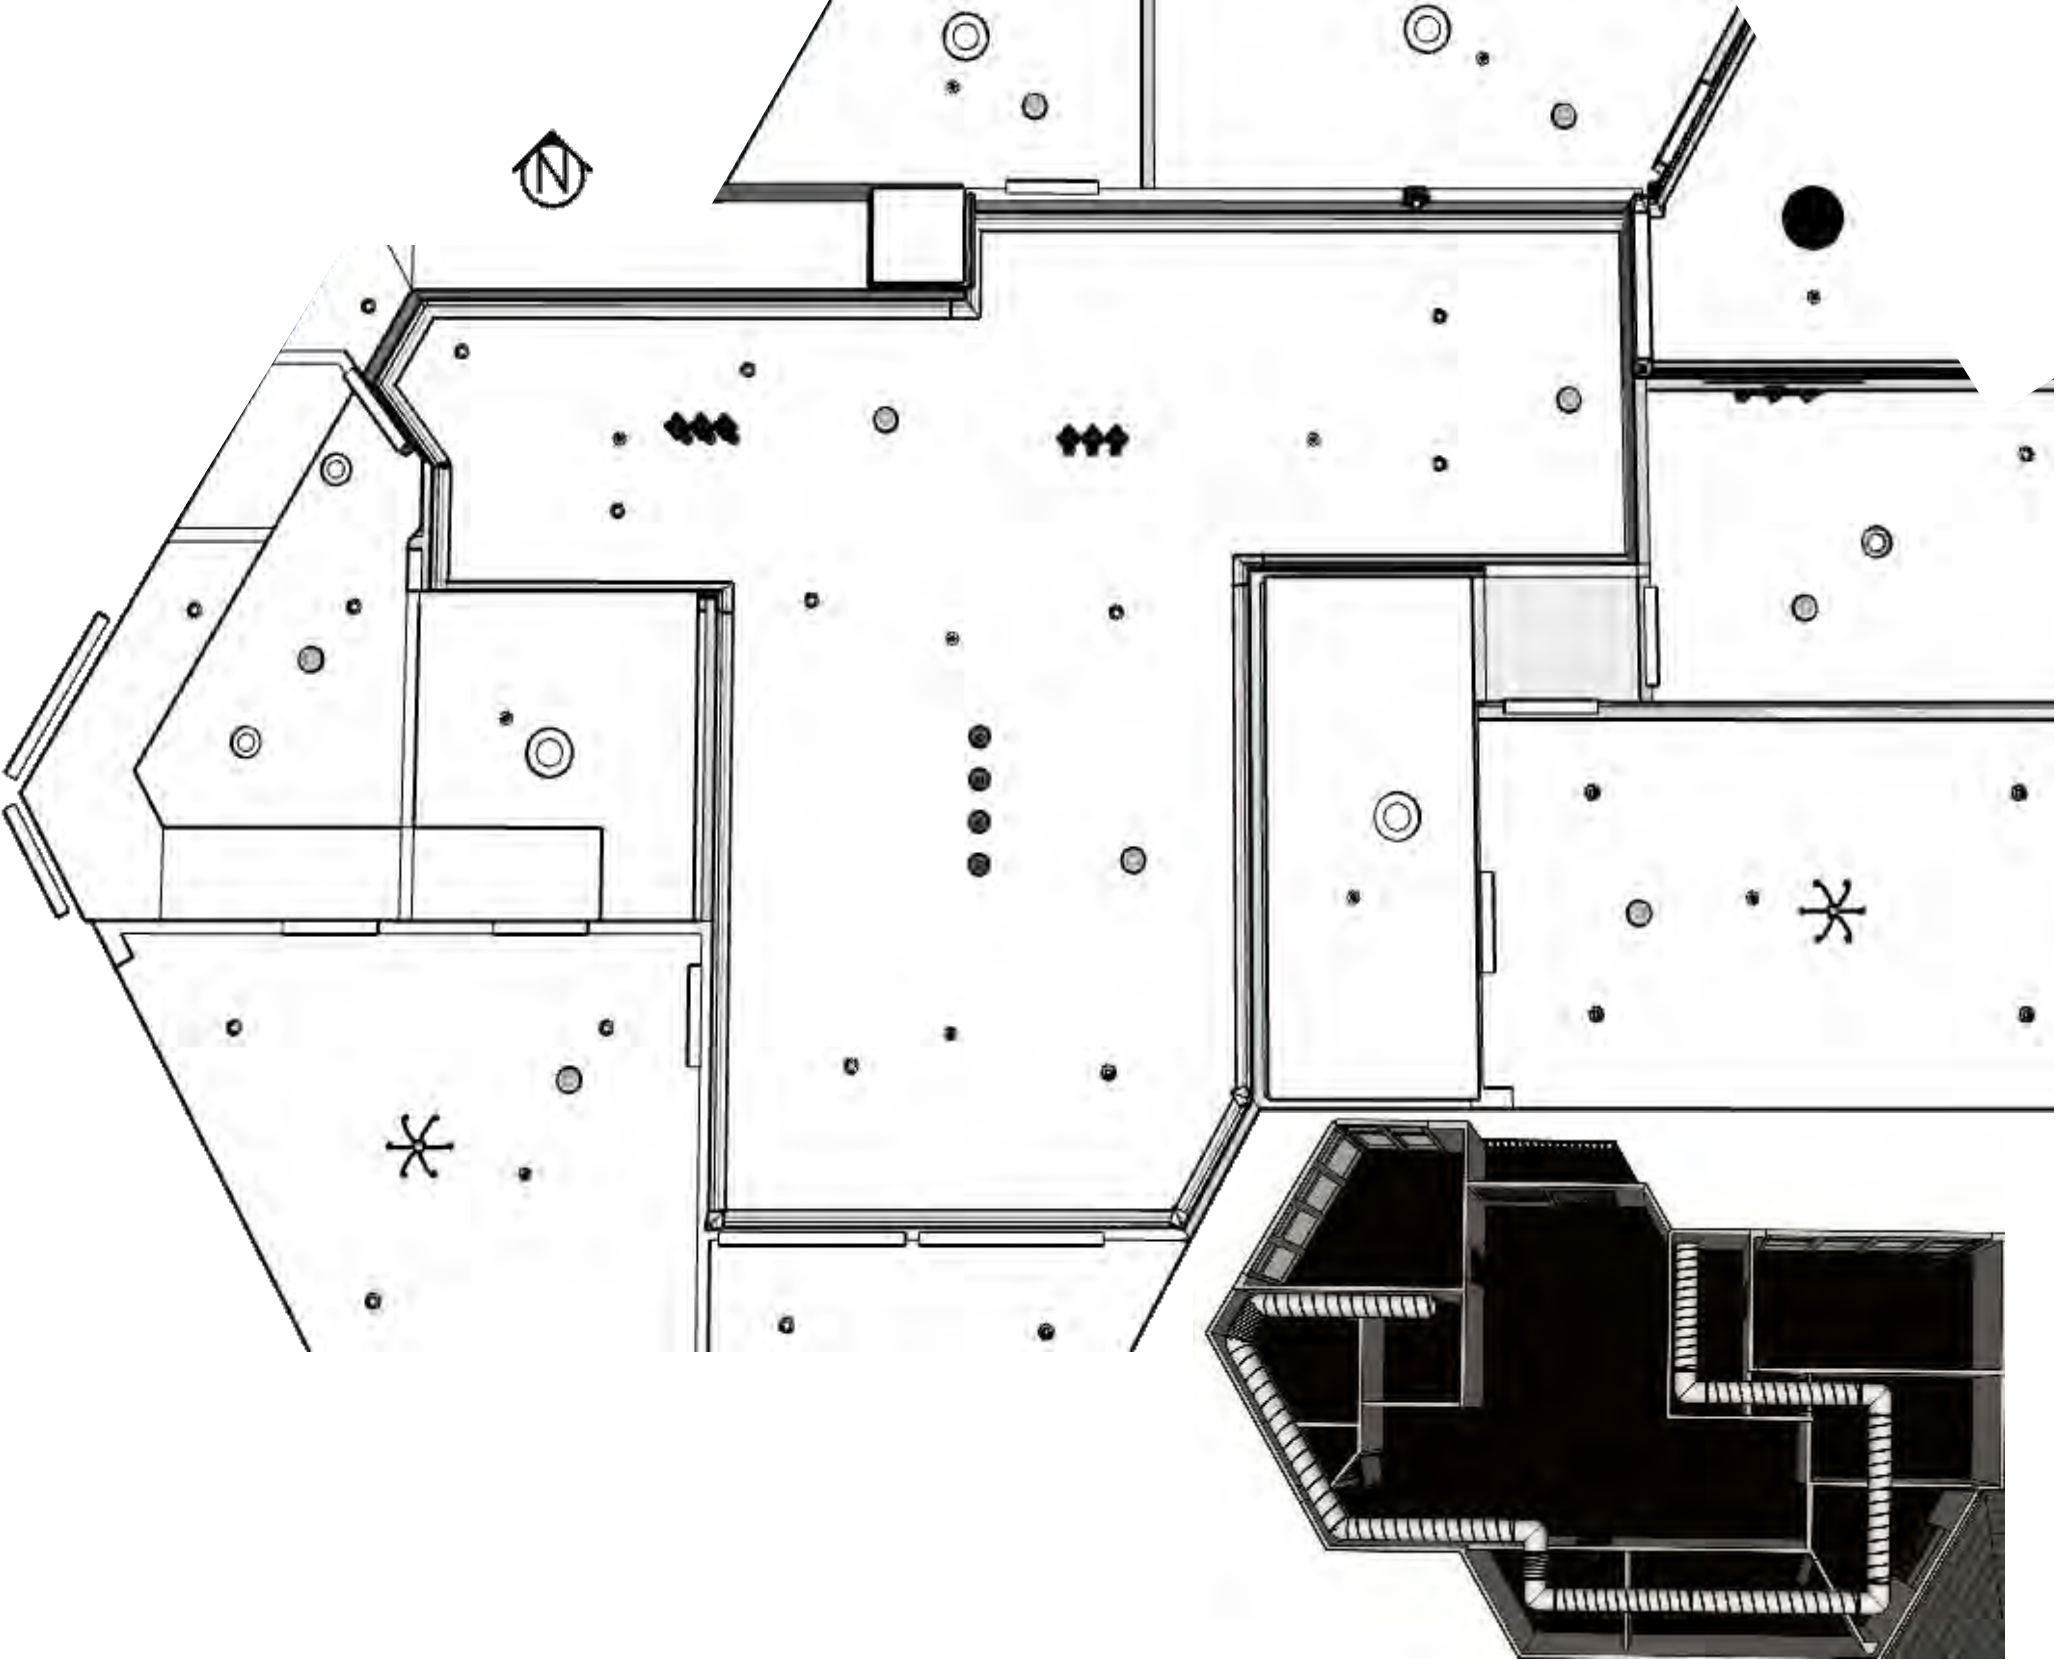

Ductwork

SketchUp Building Model

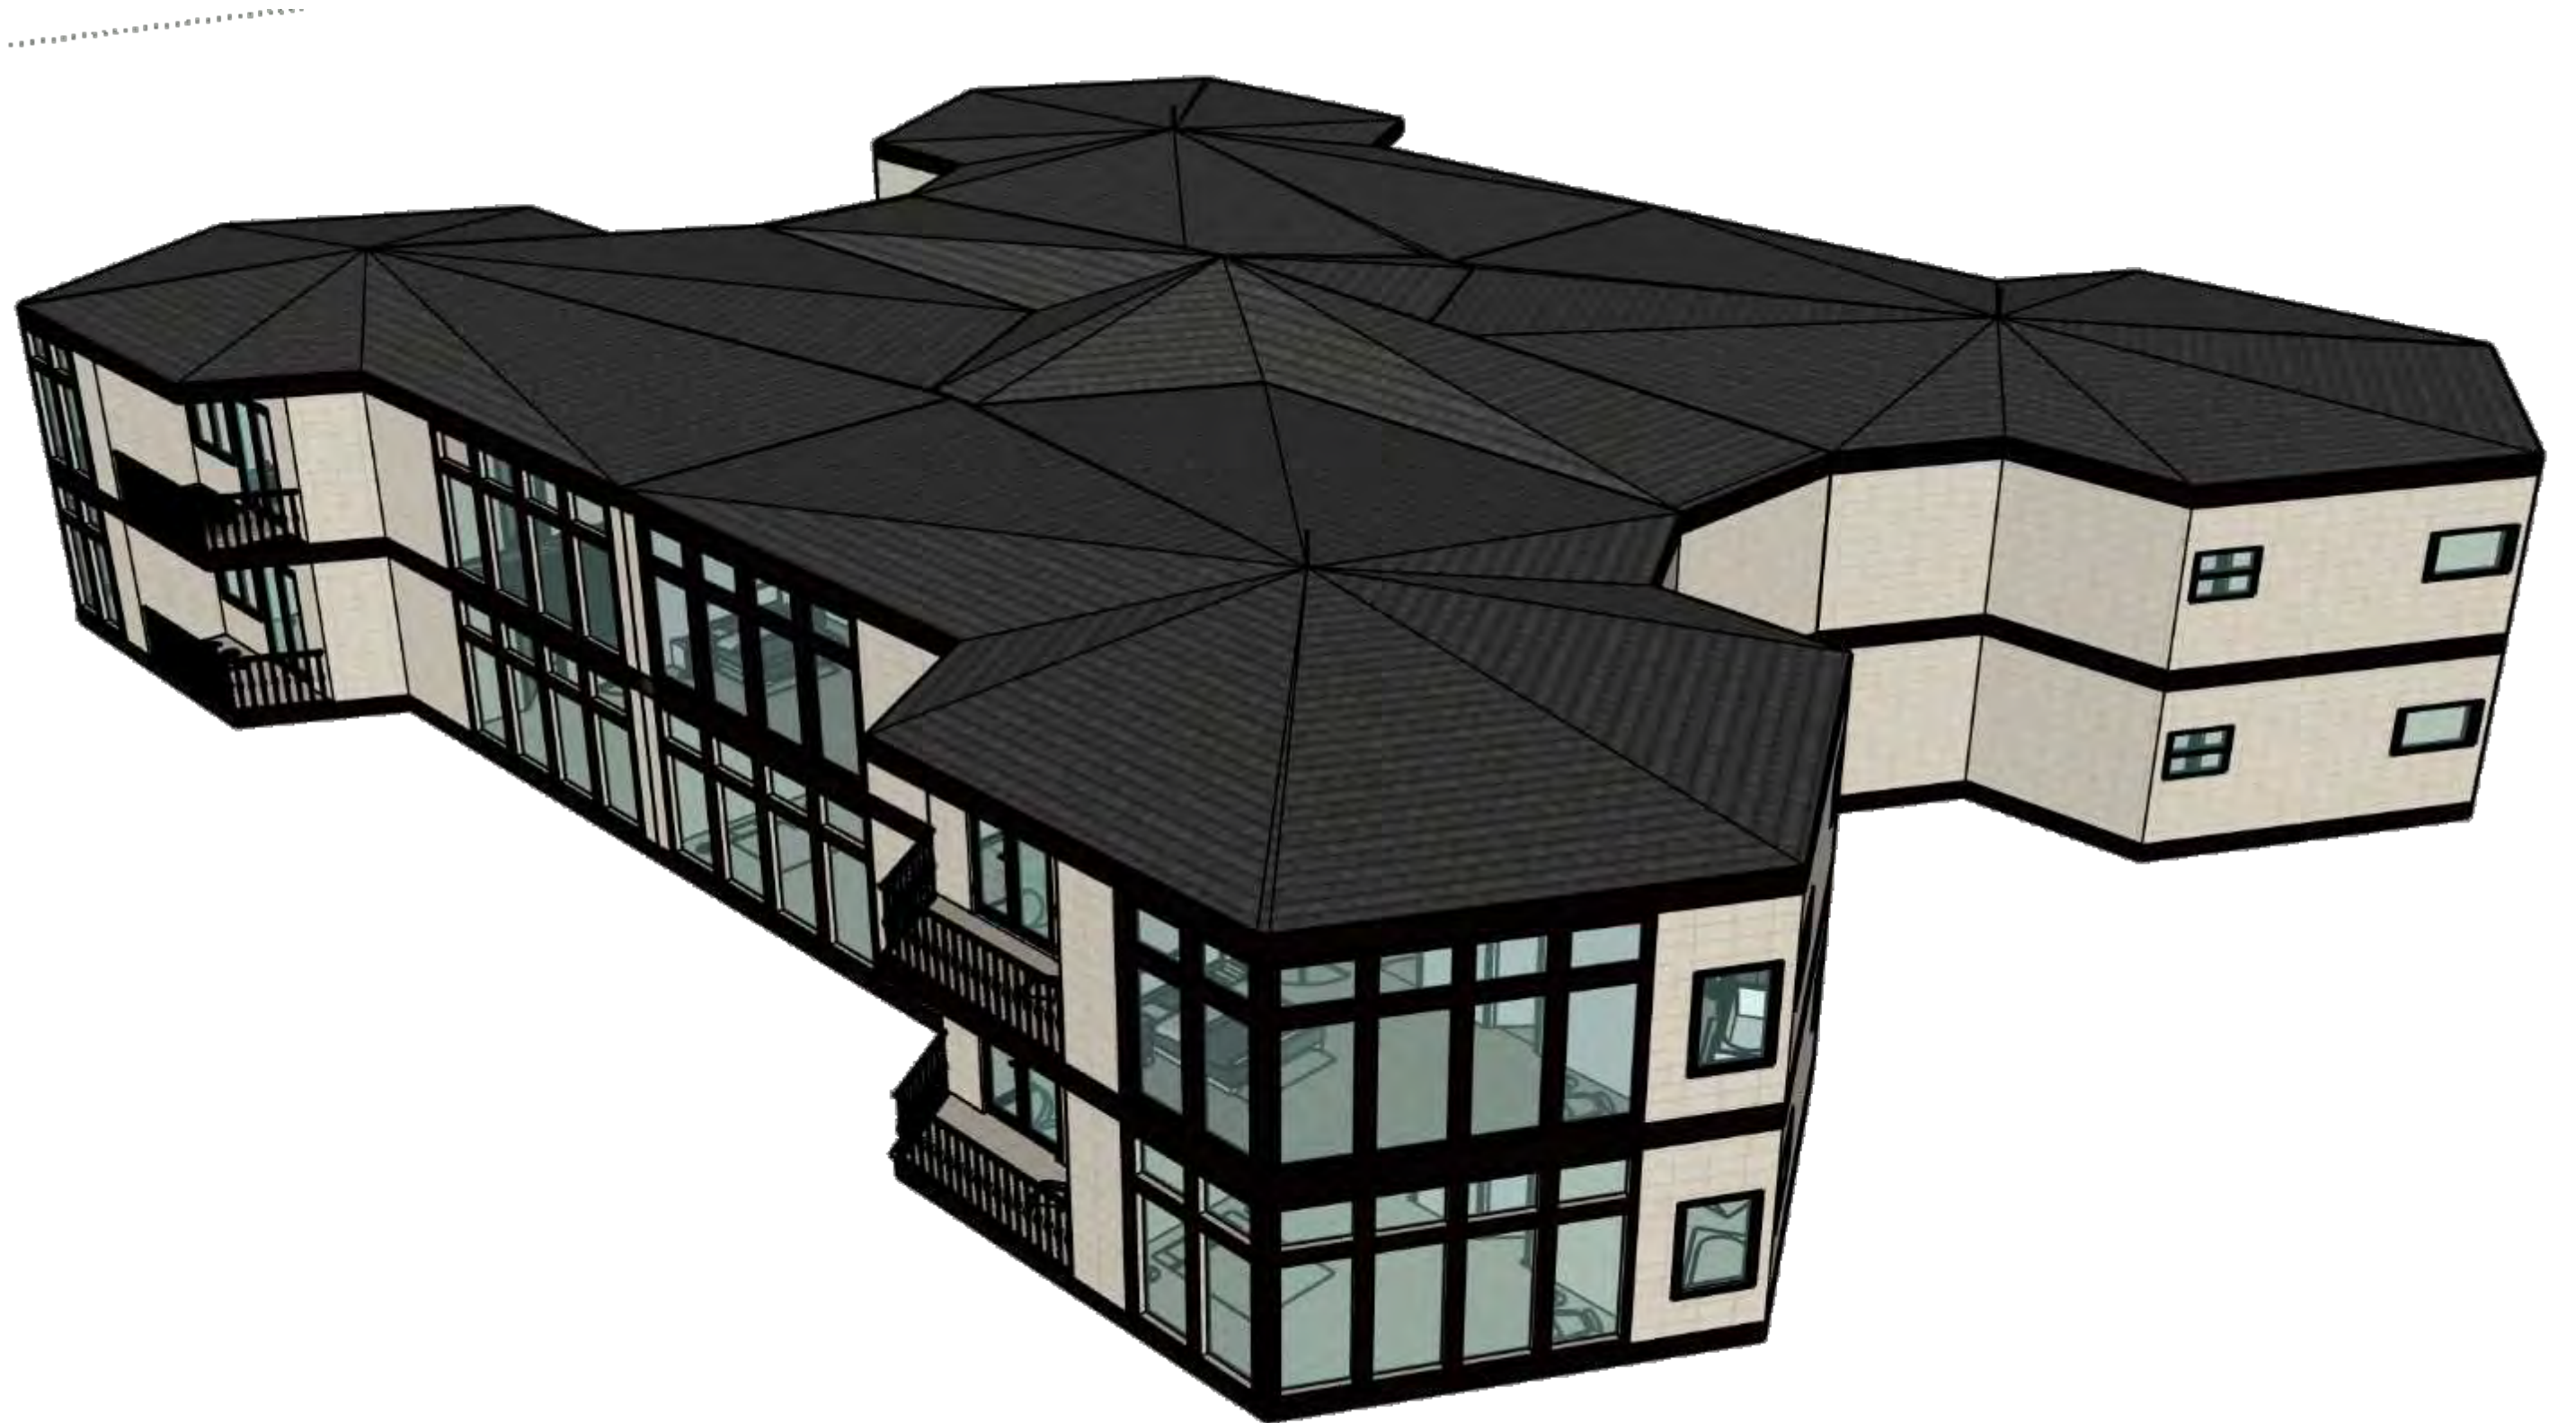

SketchUp Unit Perspectives



Foyer

Dining Room



SketchUp Unit Perspectives



Kitchen

SketchUp Unit Perspectives

Master Bedroom



Living Room



SketchUp Unit Perspectives

Master Bathroom



Finishes Options



**Kitchen
Option 1**





**Kitchen
Option 2**

Finishes Options



Living Room Option 2

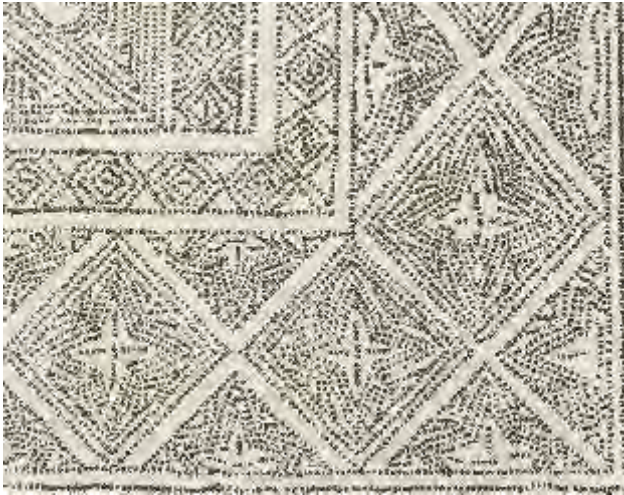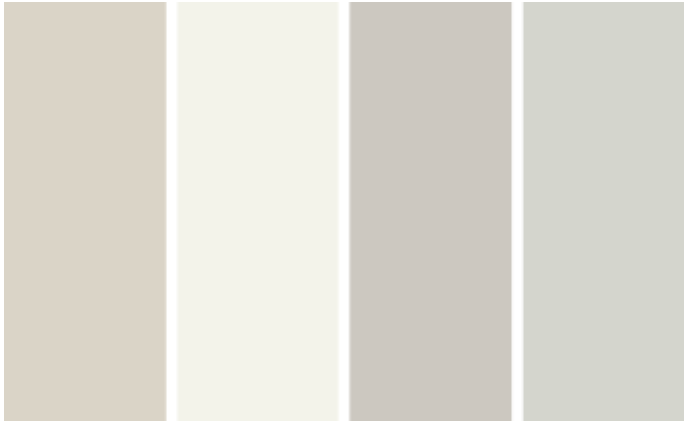

Living Room Option 1



Accessibility

- Clearance entry of doorways




- Lever Hardware at all doors.
- Flooring is distinguishable from walls for those with low eye sight.


- No sink base. Lavatory at 34" height.



- Shower seats available.

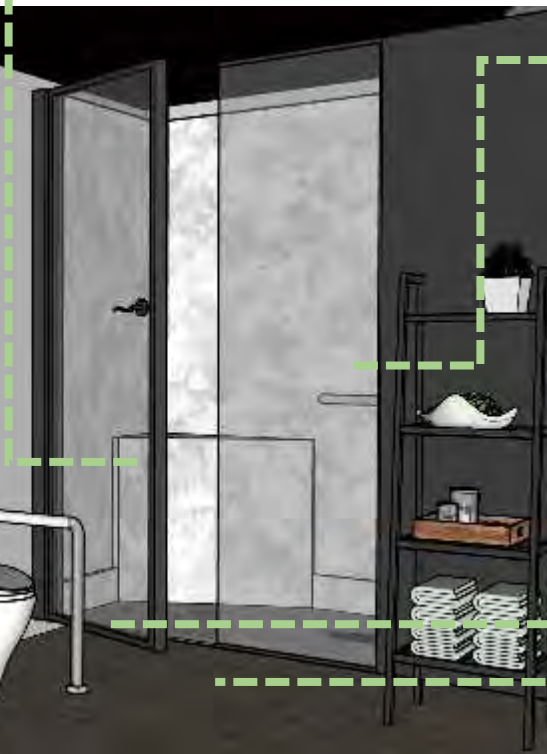


- Space for wheelchair next to a toilet.

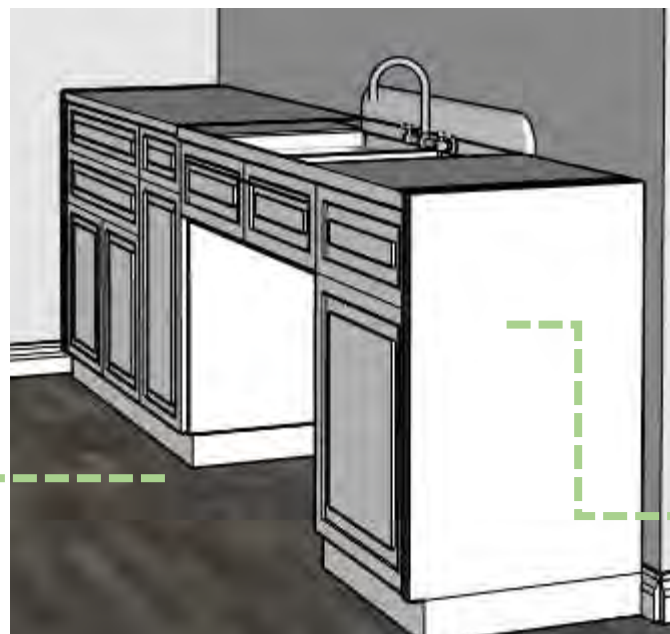

- Grab bar accessible in showers, near toilets and bath tubs.

- Clear area next to Stove.

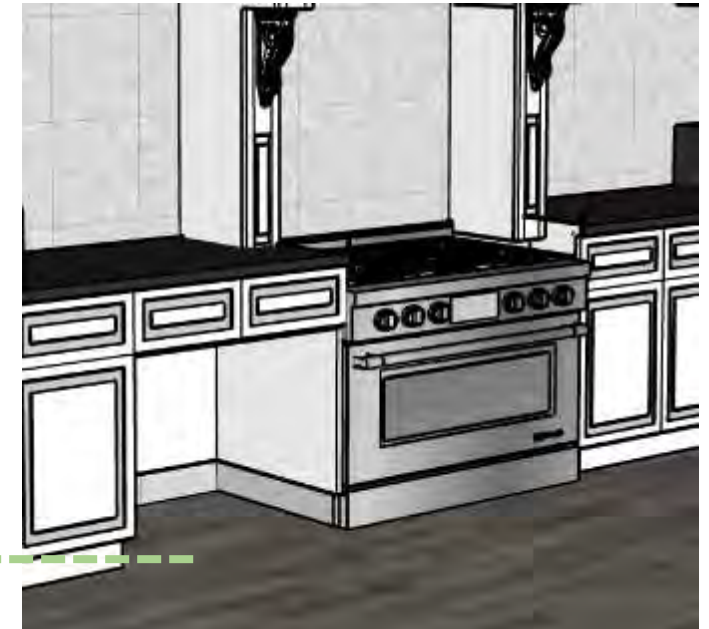







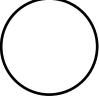
Clearances...

- 34" Counter tops
- No threshold, roll in showers.

- The space is focused on targeting our clients with abilities or disabilities.
- The main goal is combining user experience with a high level of accessibility.
- Each space is very usable to practice all activities.
- Clear floor area around all furniture. 60" Clearance space.



Life Safety Plan

Legend...

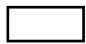-  North Arrow
-  MOE Travel Distance
-  Fire Extinguisher
-  Standing Pipes
-  Fire Hose Cabinets
-  Separation of Exits
-  Wheelchair Radius

Notes...

- Building includes:
 - Two main exits
 - Sprinklers
 - Elevator
 - Each unit includes one fire extinguisher and two in the corridor.

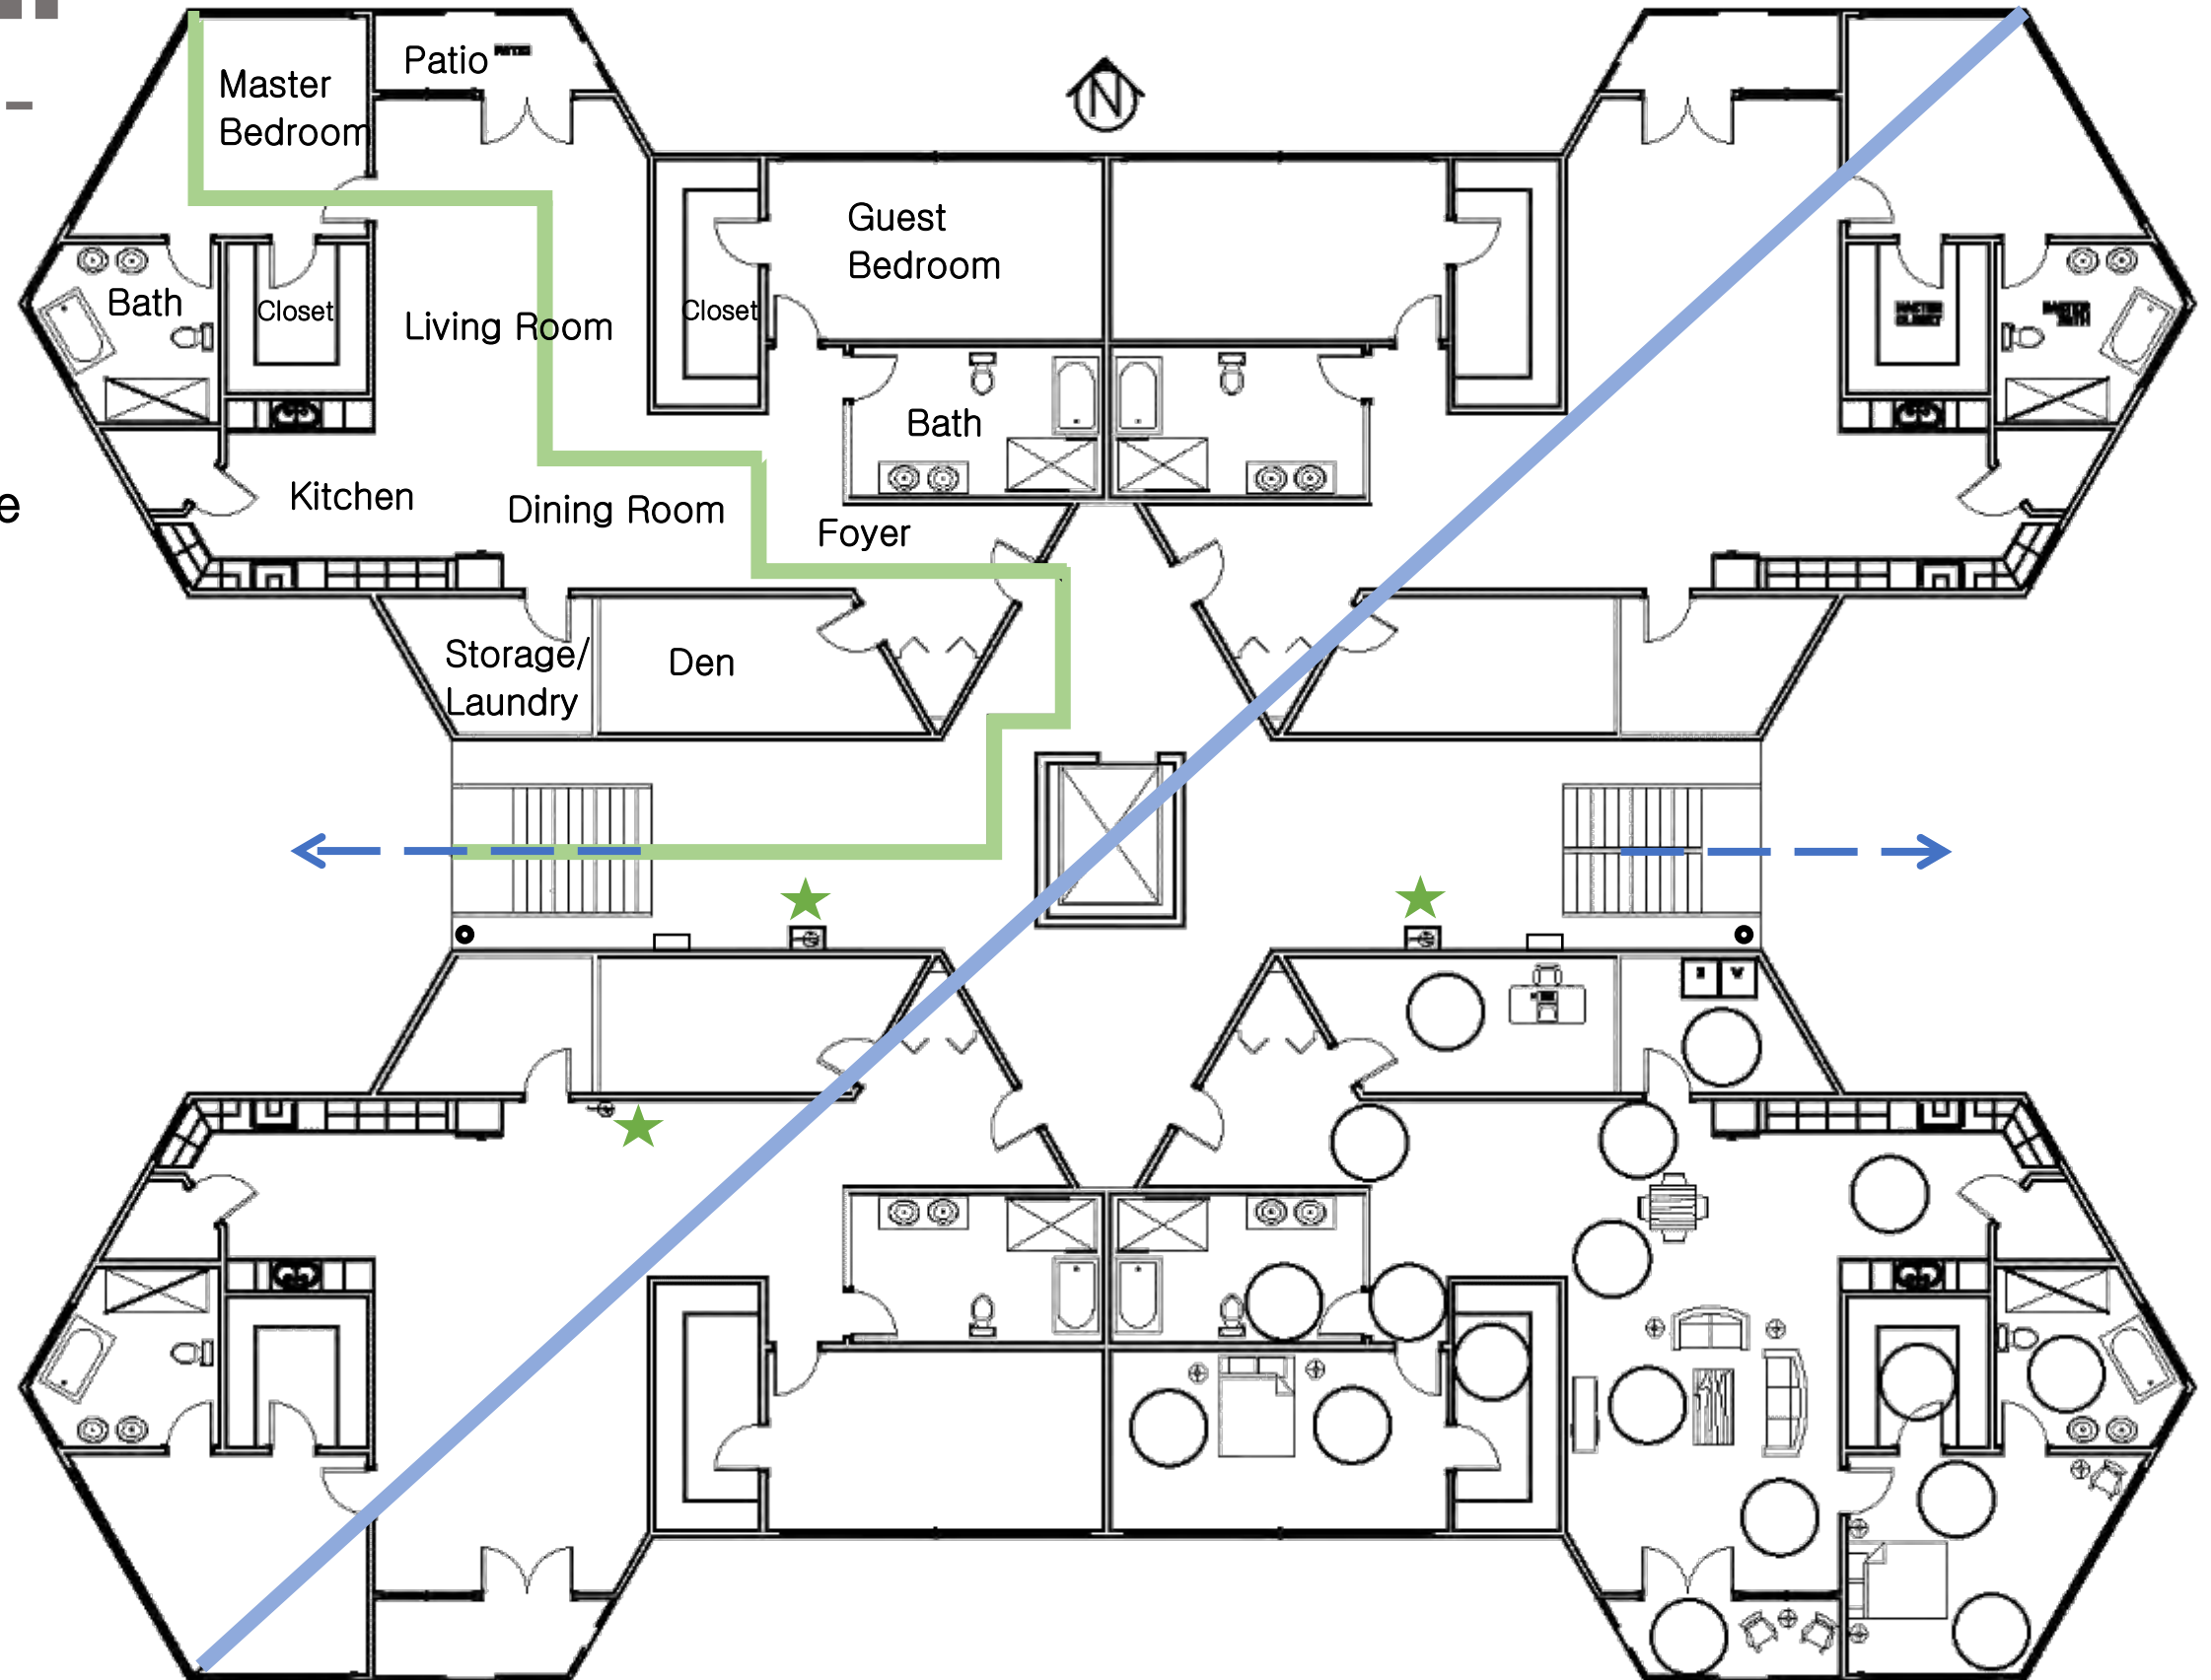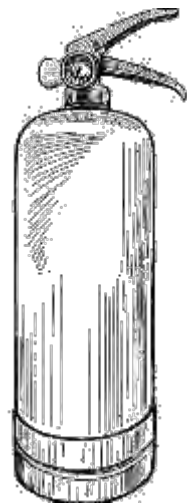

Life Safety Table

Building Construction and Occupancy									
Construction Type		Sprinklers?		Occupancy Type					
2		Yes		R-2					
Space Designation	# of Exits		Travel Distance		Arrangement: Means of Egress				
	Required	Shown on Plans	Allowable Distance	Actual Distance Shown on Plans	Req'd Distance Between Exits		Actual Distance Shown on Plans		
Aprt. 201	2	2	250'-0"	151'-8"	55'-3 1/3"		164'-9 3/4"		
Notes:									
Use Group or Space Designation	(A)	(B)	Calculated Occupant Load = A/B	©		Exit Width (Inches)			
	Area = Sq. Ft.	Area per Occupant		Egress per Occupant		Required Width = (A/B)xC		Actual Width	
				Stair	Level	Stair	Level	Stair	Level
Aprt. 201	2,543.30	200	13	0.3	0.2	3.9	2.6	4'	18'-4"
Notes:									