






PORTFOLIO 2

IDSN-3102

FALL 2019




HANNAH HEATH

SPACE PLAN SKETCHES

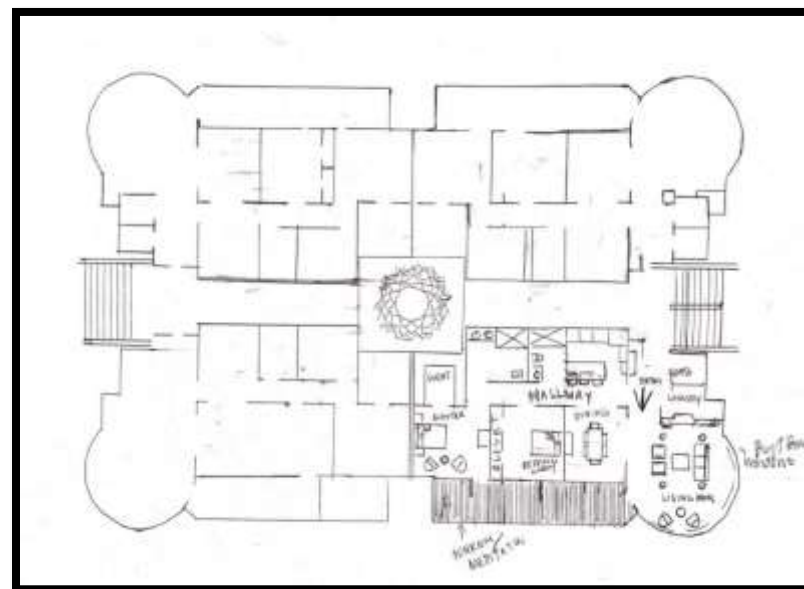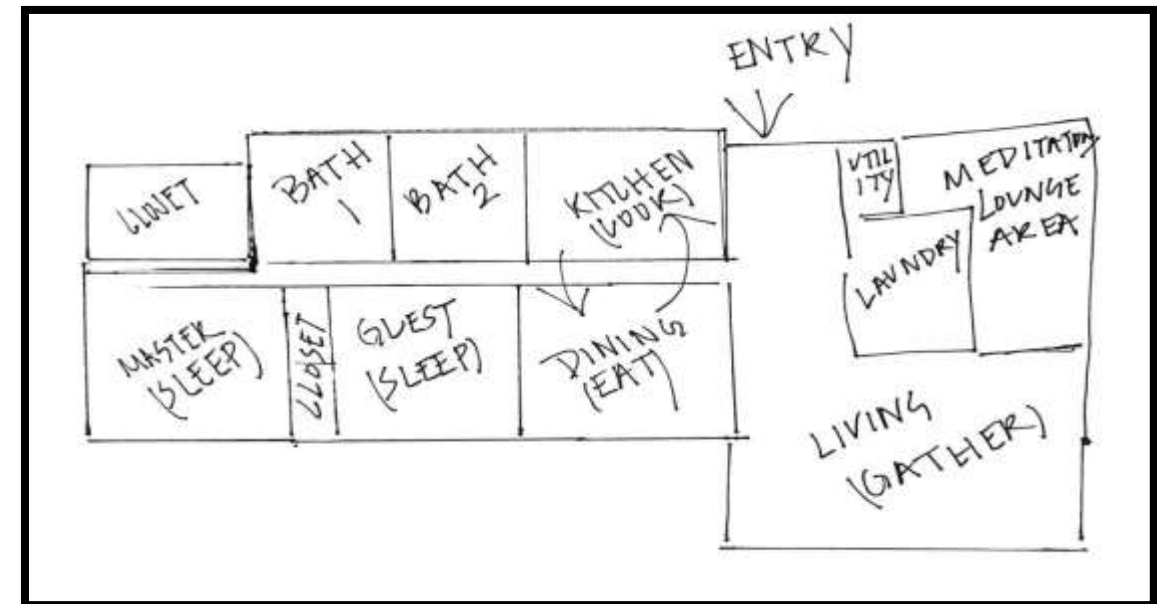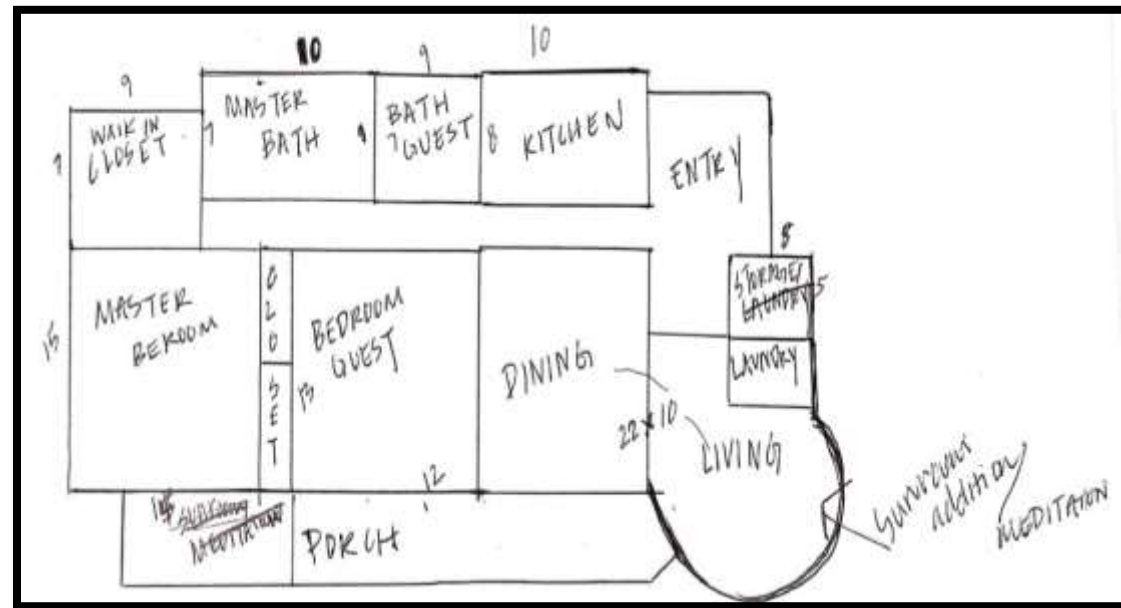



PROBLEM RESOLUTION SKETCHES

WAYFINDING

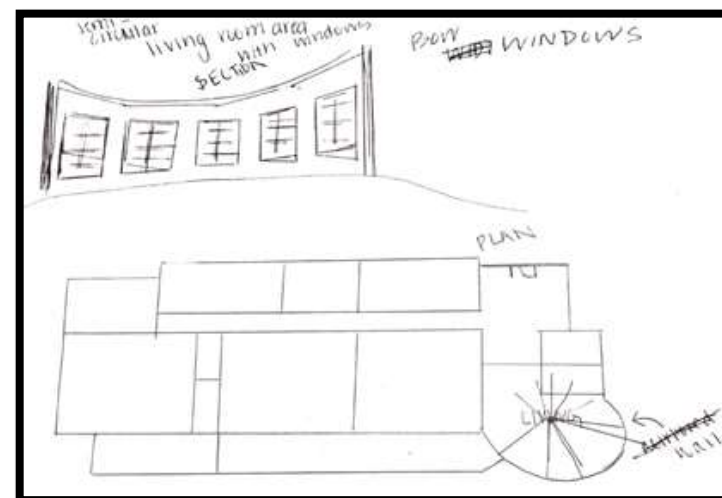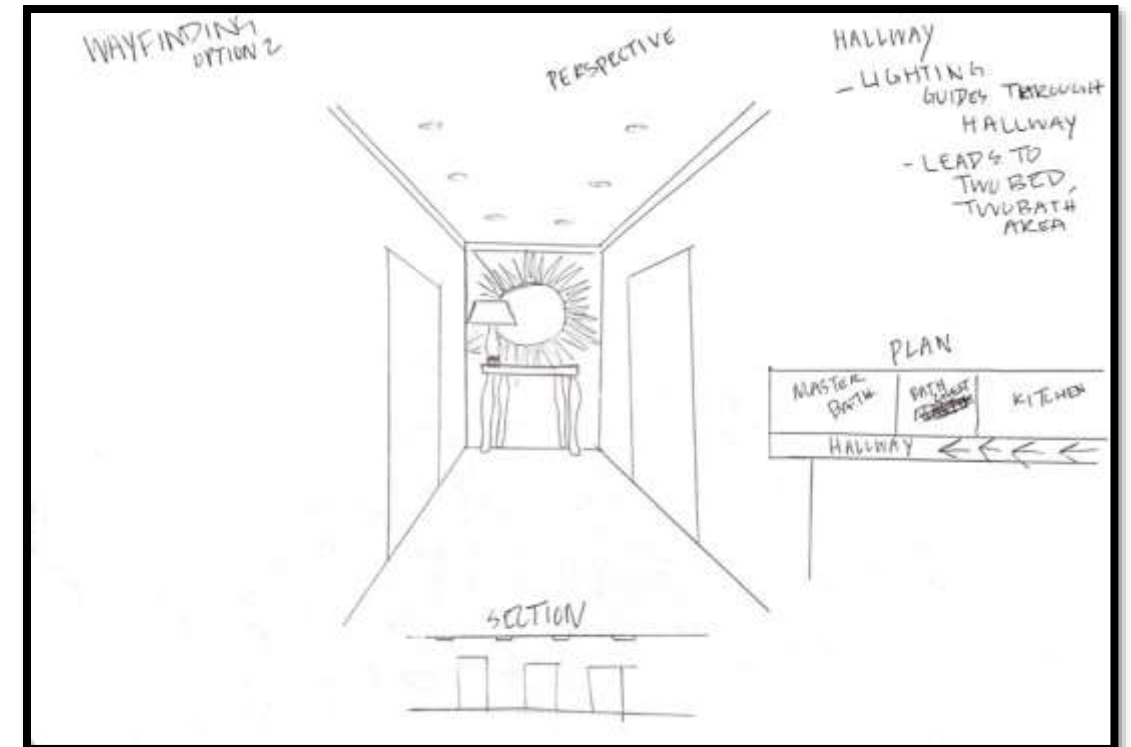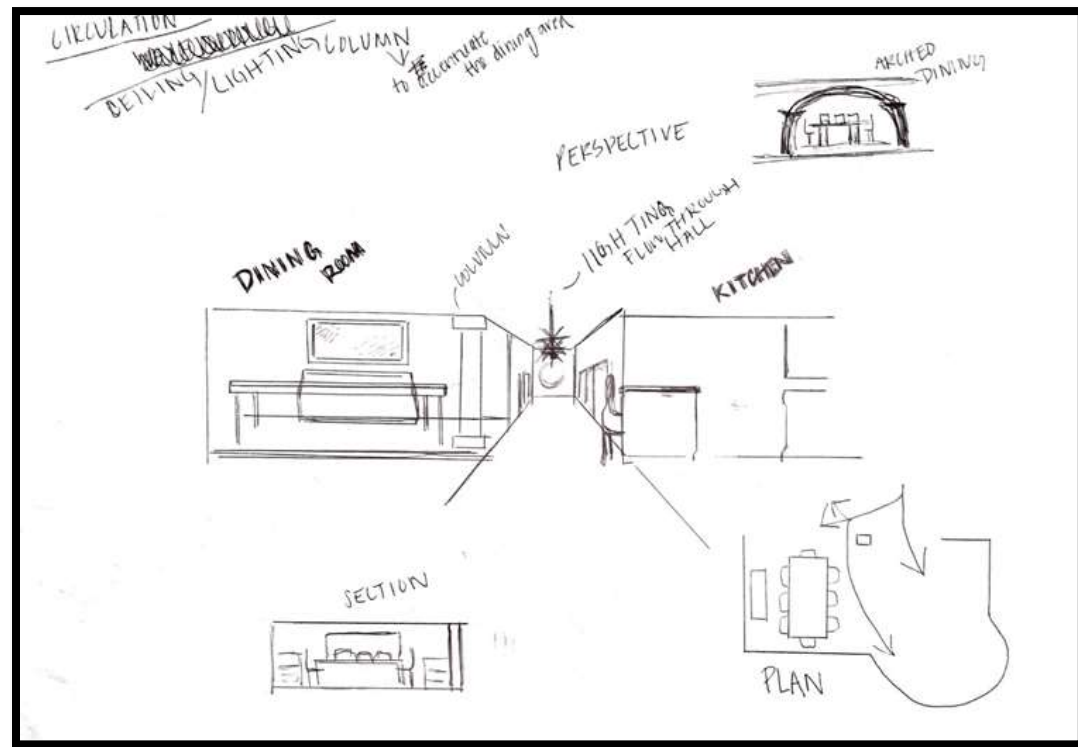



PROBLEM RESOLUTION SKETCHES

ENTRY

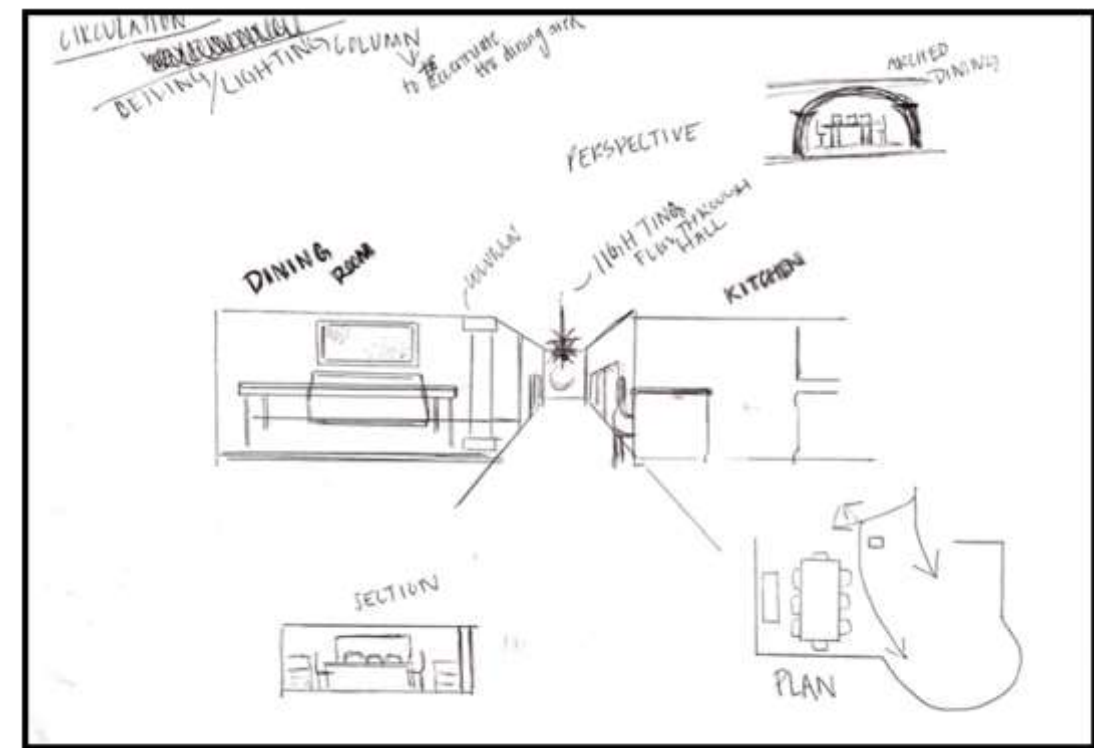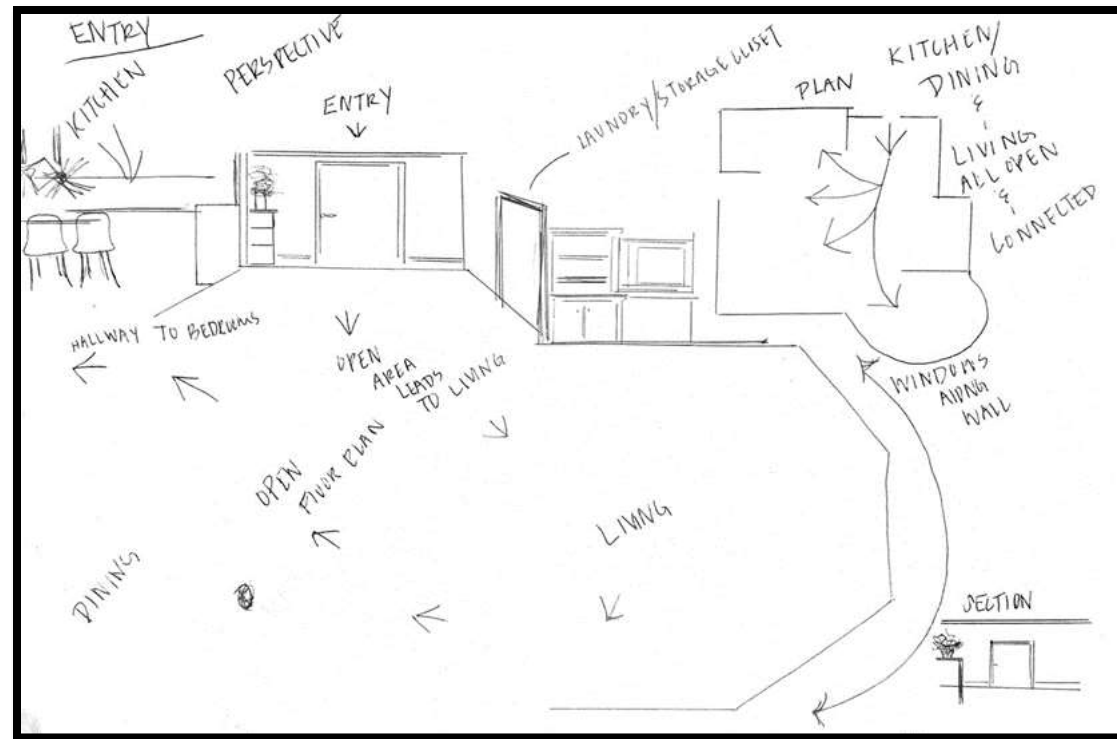



PROBLEM RESOLUTION SKETCHES

CEILING/DAYLIGHTING

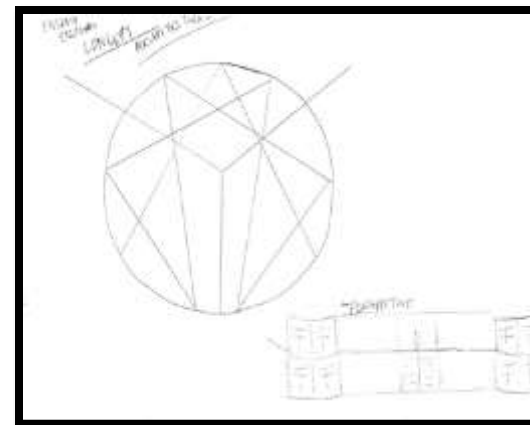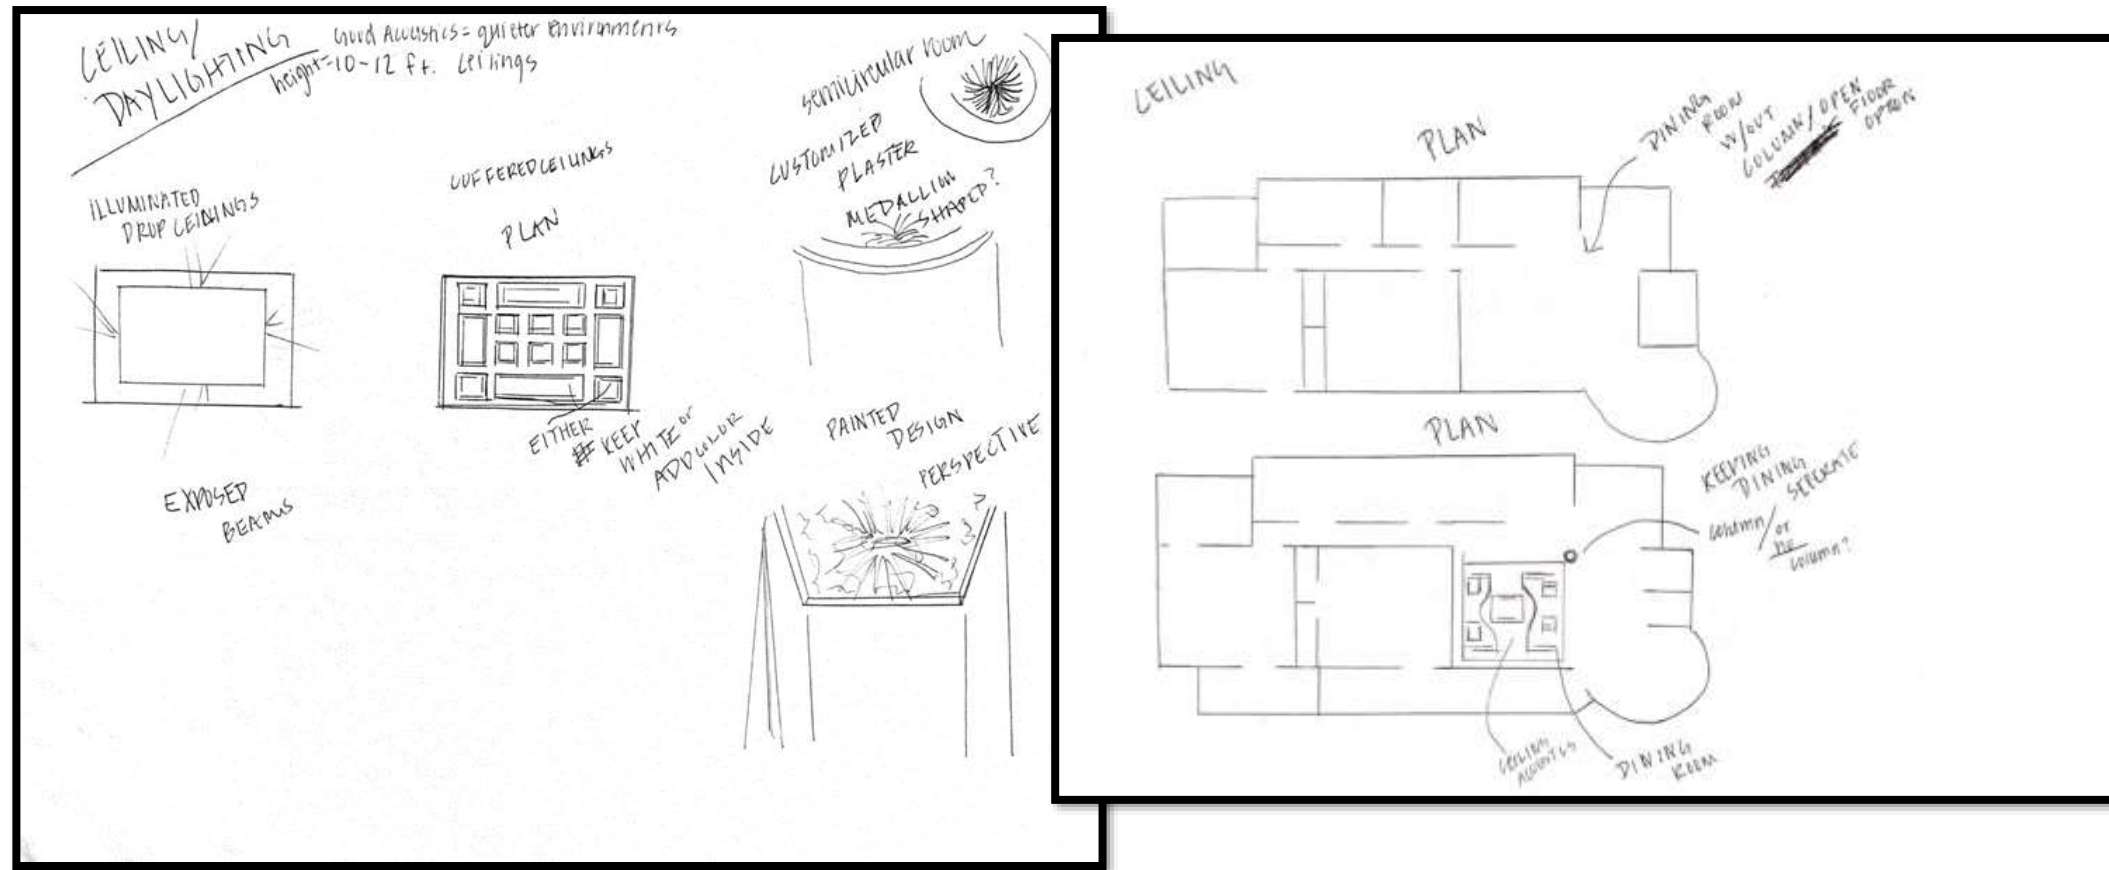


PROBLEM RESOLUTION SKETCHES

SUPPORT SPACES

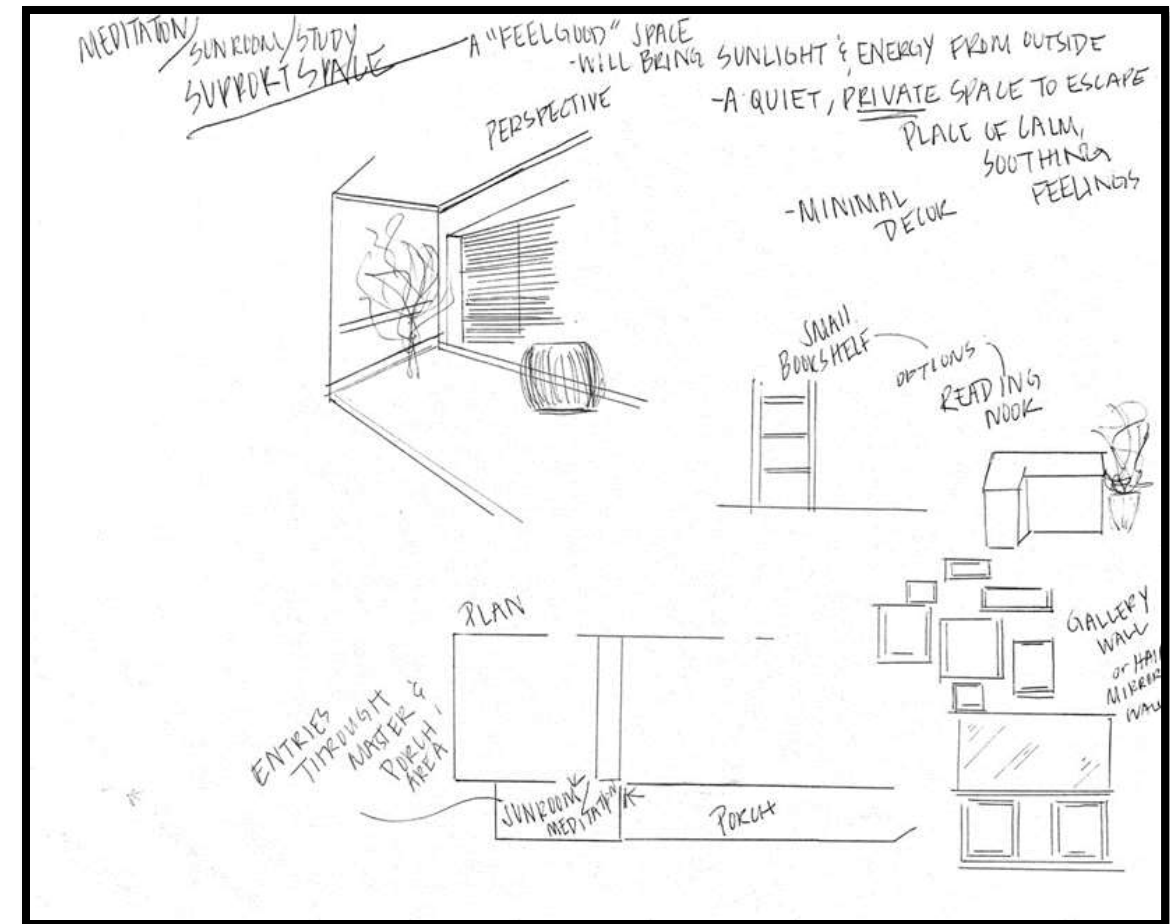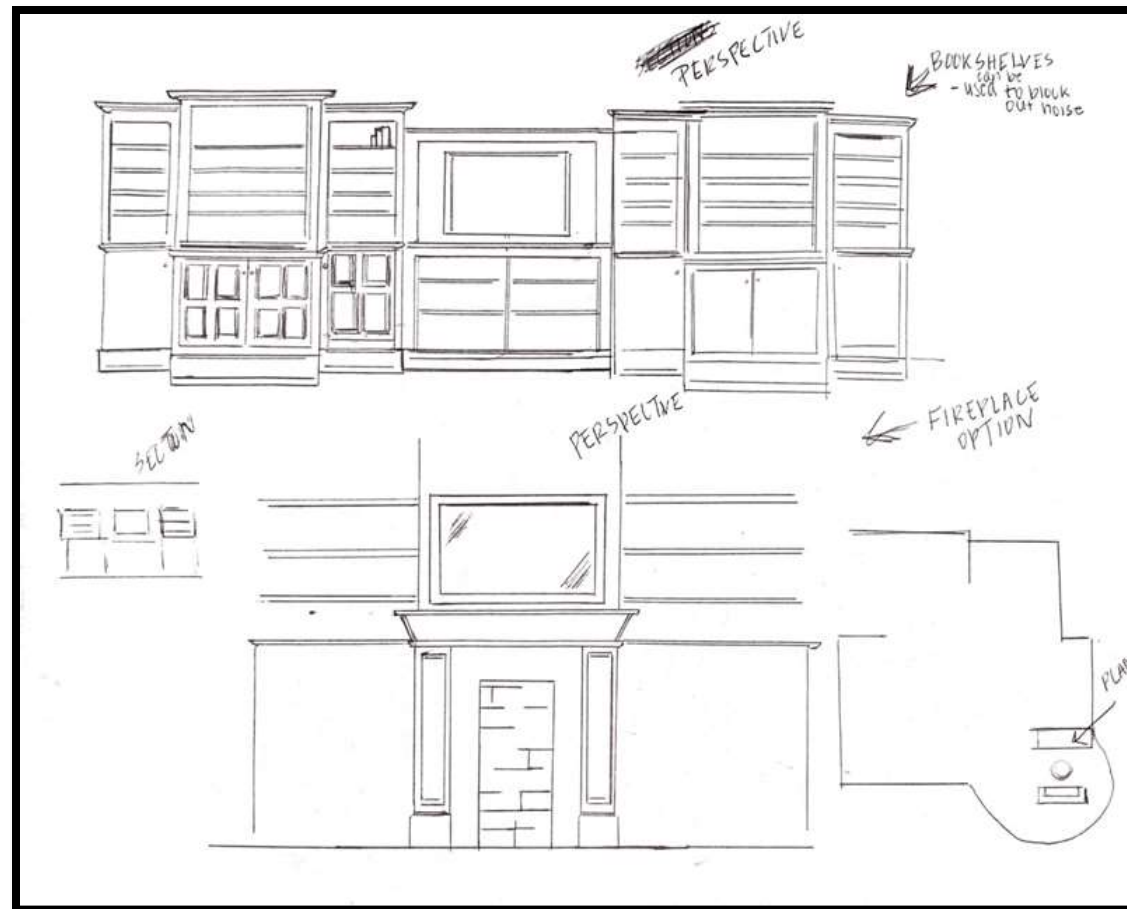


FURNITURE PLAN

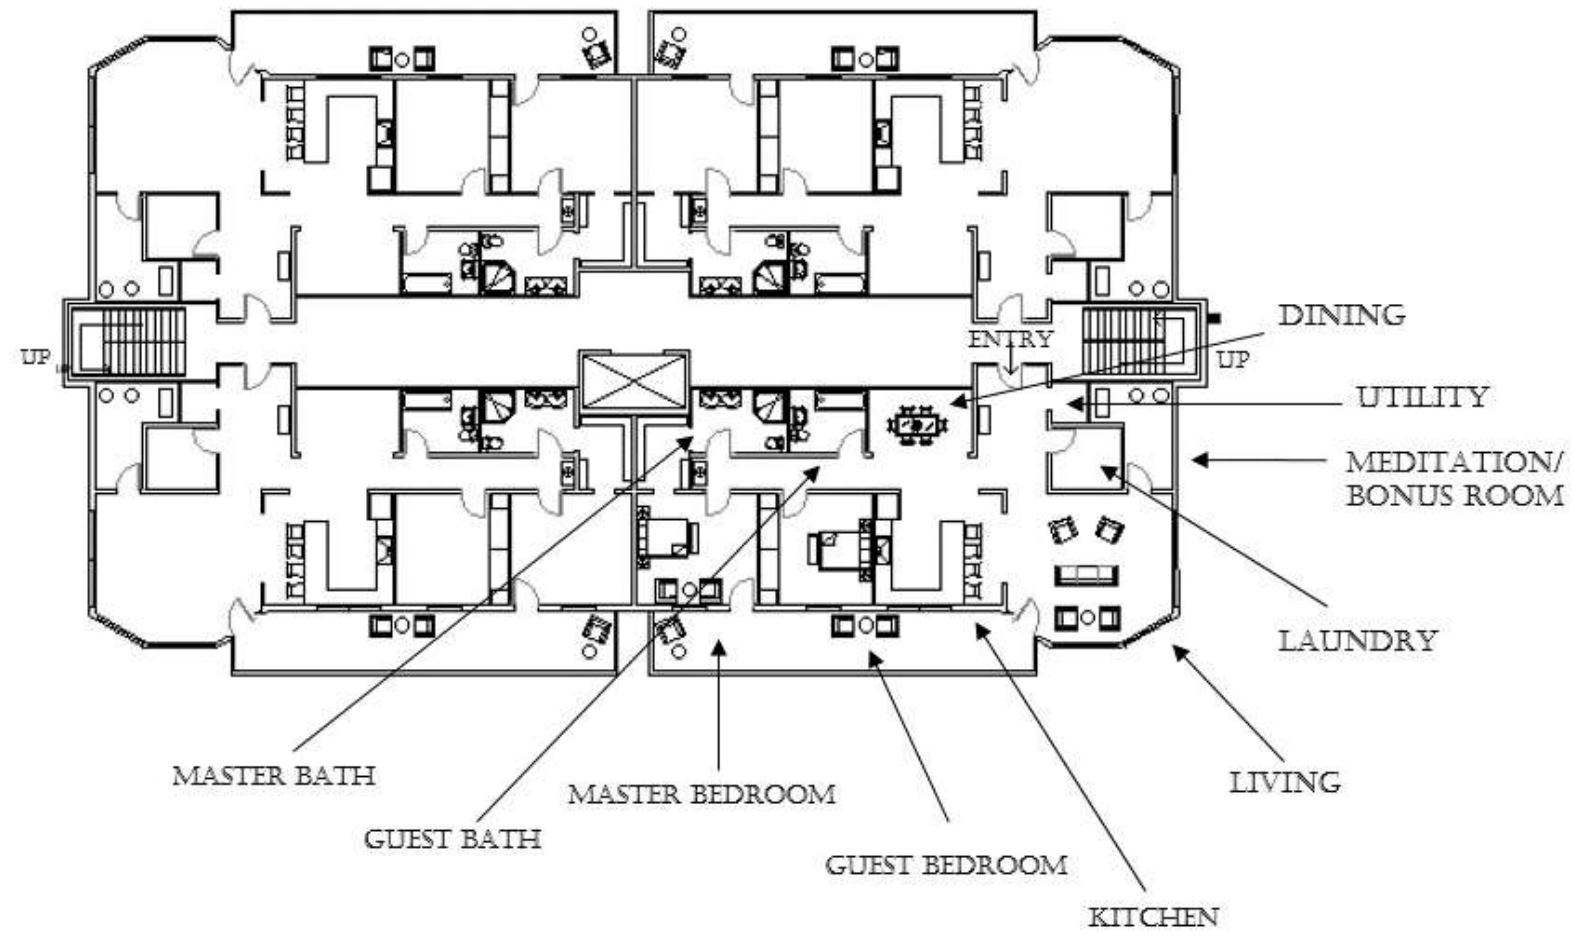

NOT TO SCALE


ELEVATIONS

KITCHEN

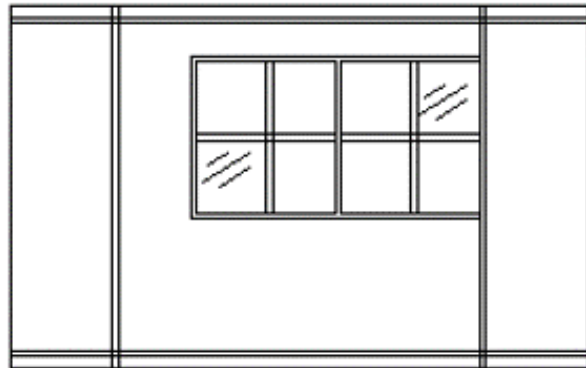


LIVING

KITCHEN

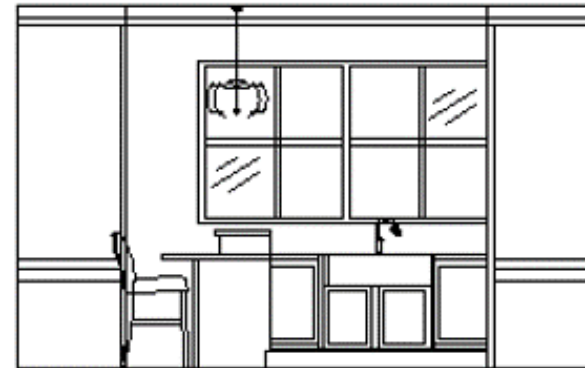


LIVING

KITCHEN





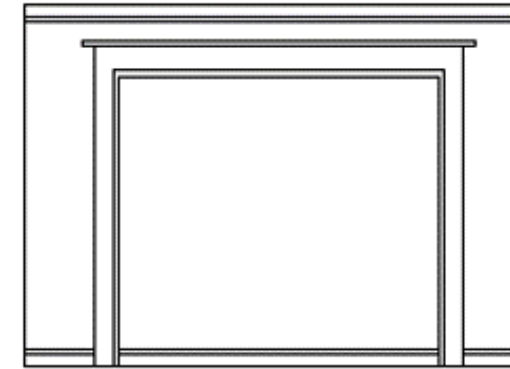


MASTER
BEDROOM


KITCHEN

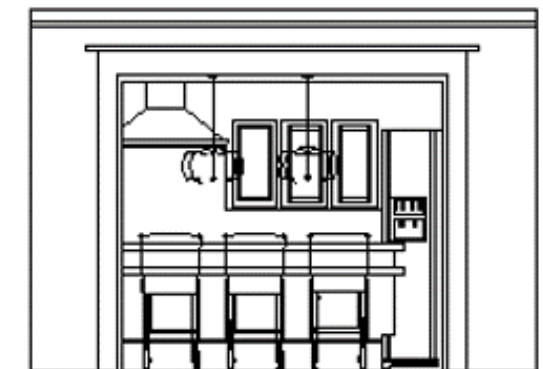


MASTER
BEDROOM

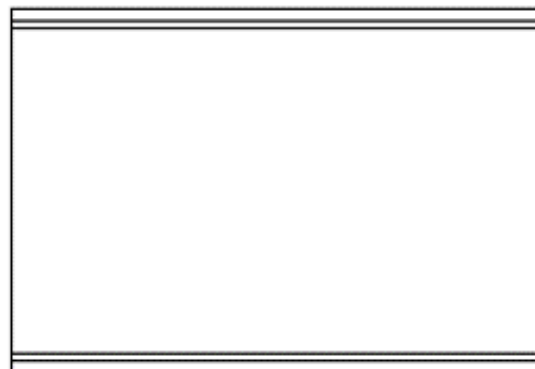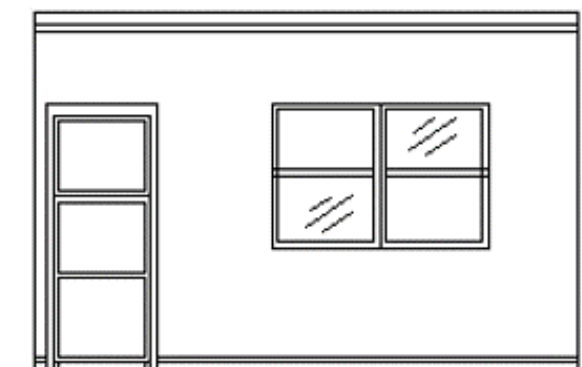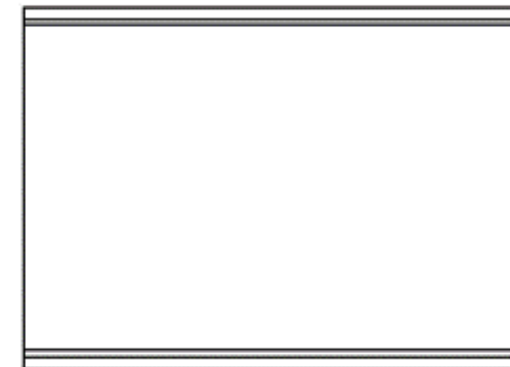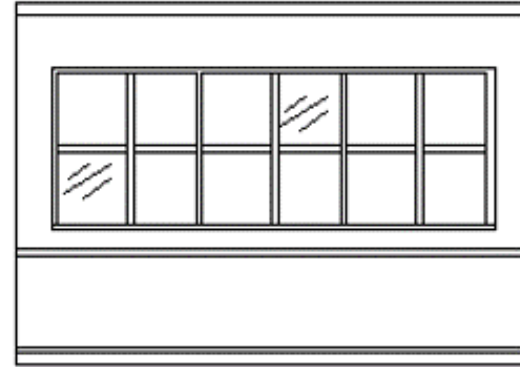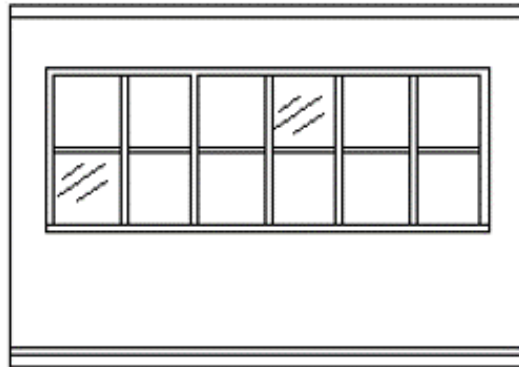


ENTRY

 


MEDITATION

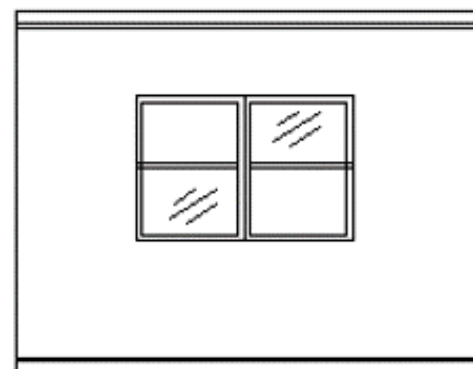


MEDITATION

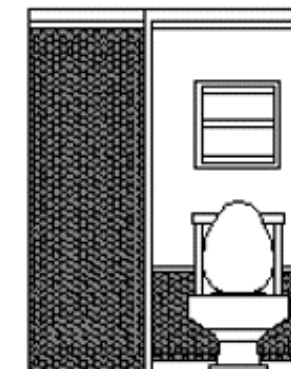

MASTER BATH

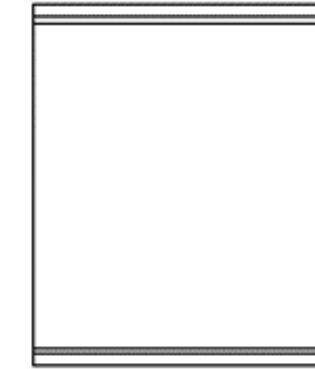


MASTER BATH

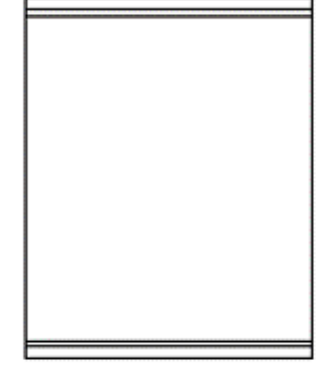

MASTER BATH

1/4"=1'0"

REFLECTED CEILING PLAN & SKETCHUP

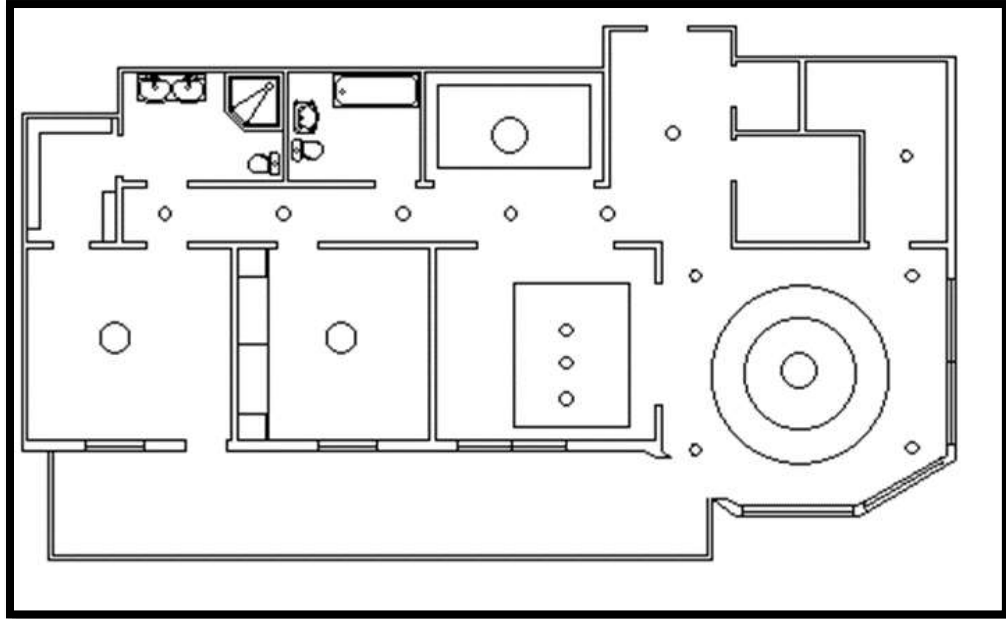

NOT TO SCALE

SKETCHUP MODEL




LIVING




KITCHEN



GUEST BATH

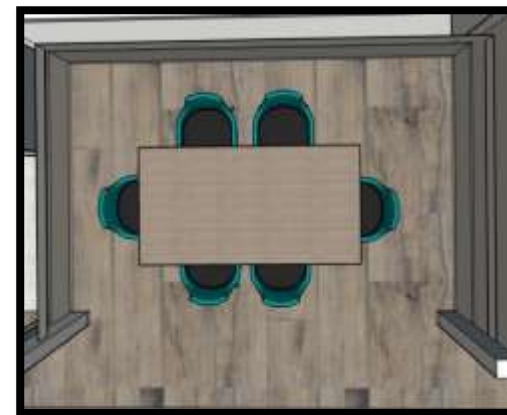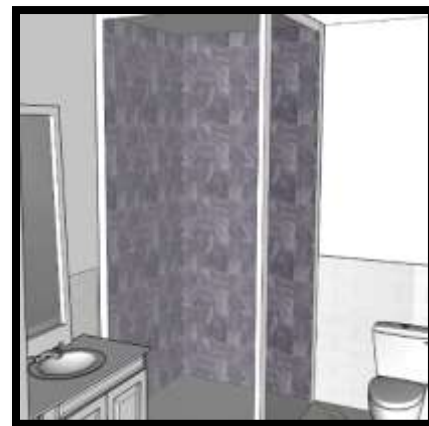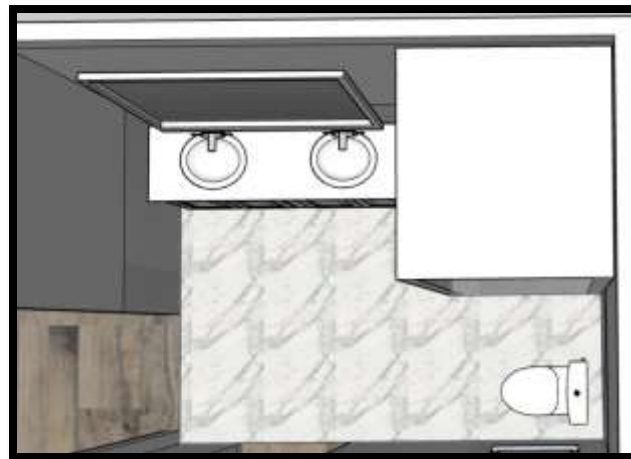

MASTER & GUEST BEDROOM

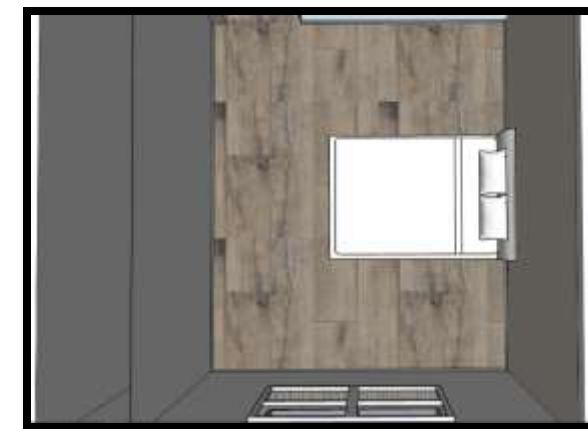

FINISHES




OPTION 1



KITCHEN

OPTION 2


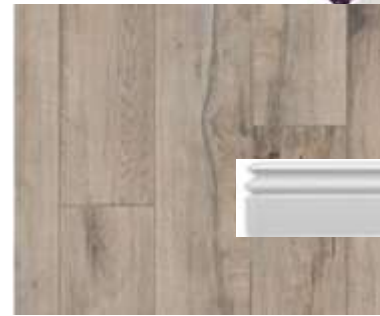


OPTION 1




MASTER BATH

OPTION 1

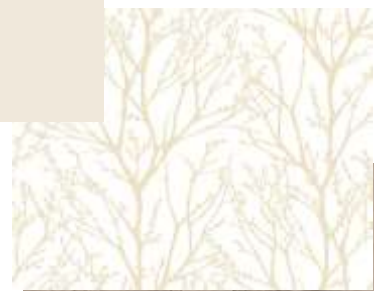 

MASTER BEDROOM

OPTION 2

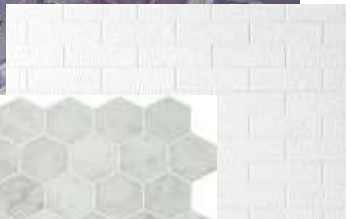

OPTION 2

FINISHES




GUEST BATH




ACCESSIBILITY

HEALTHY MIND, BODY & SPIRIT

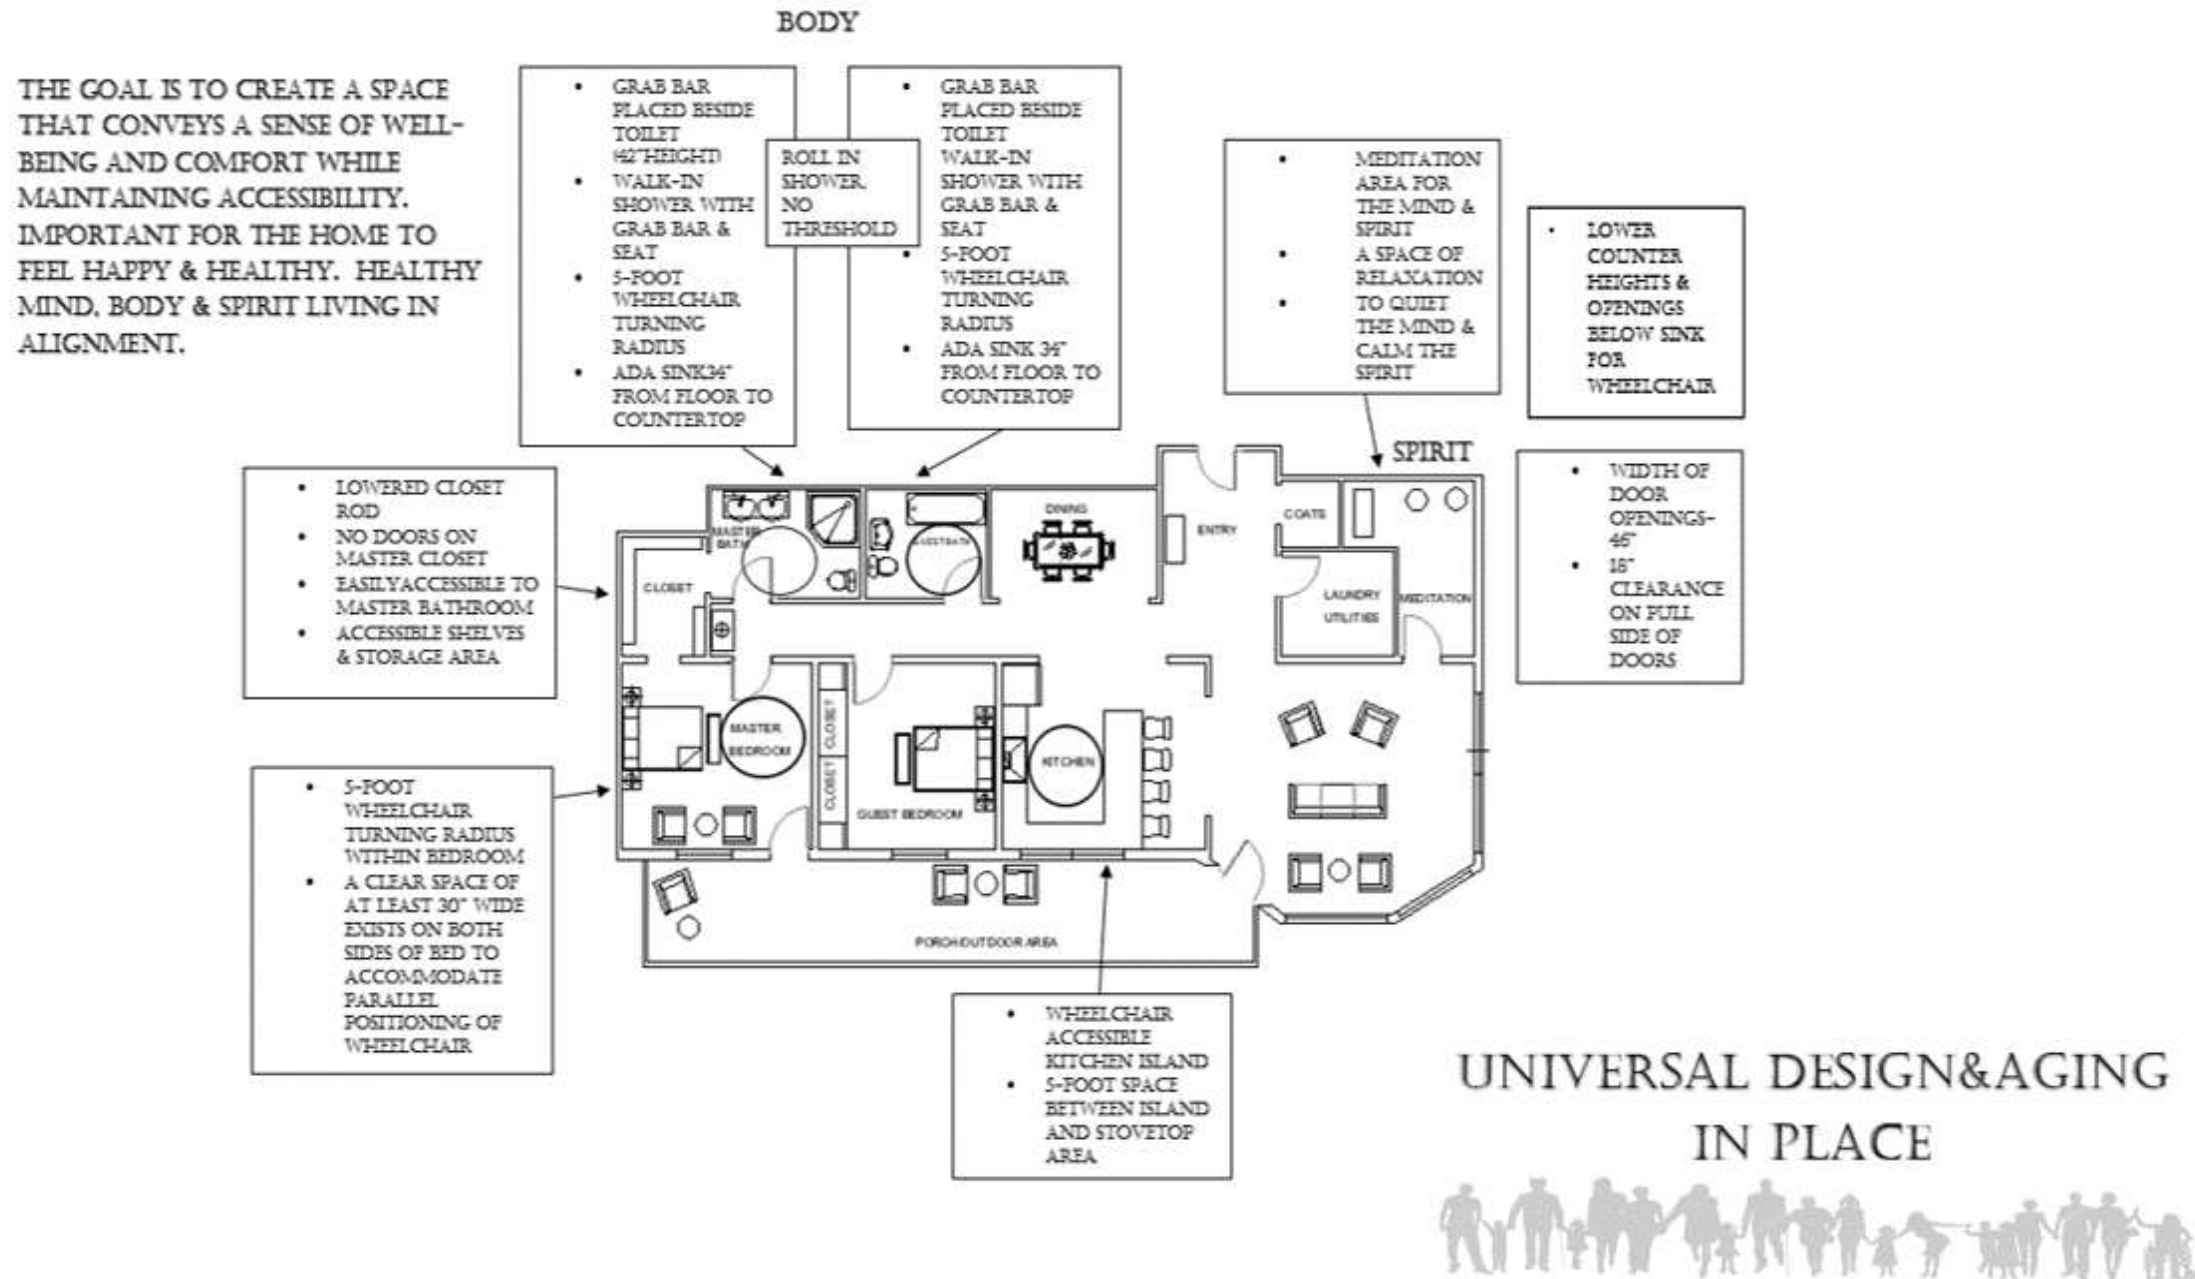

LIFE SAFETY PLAN

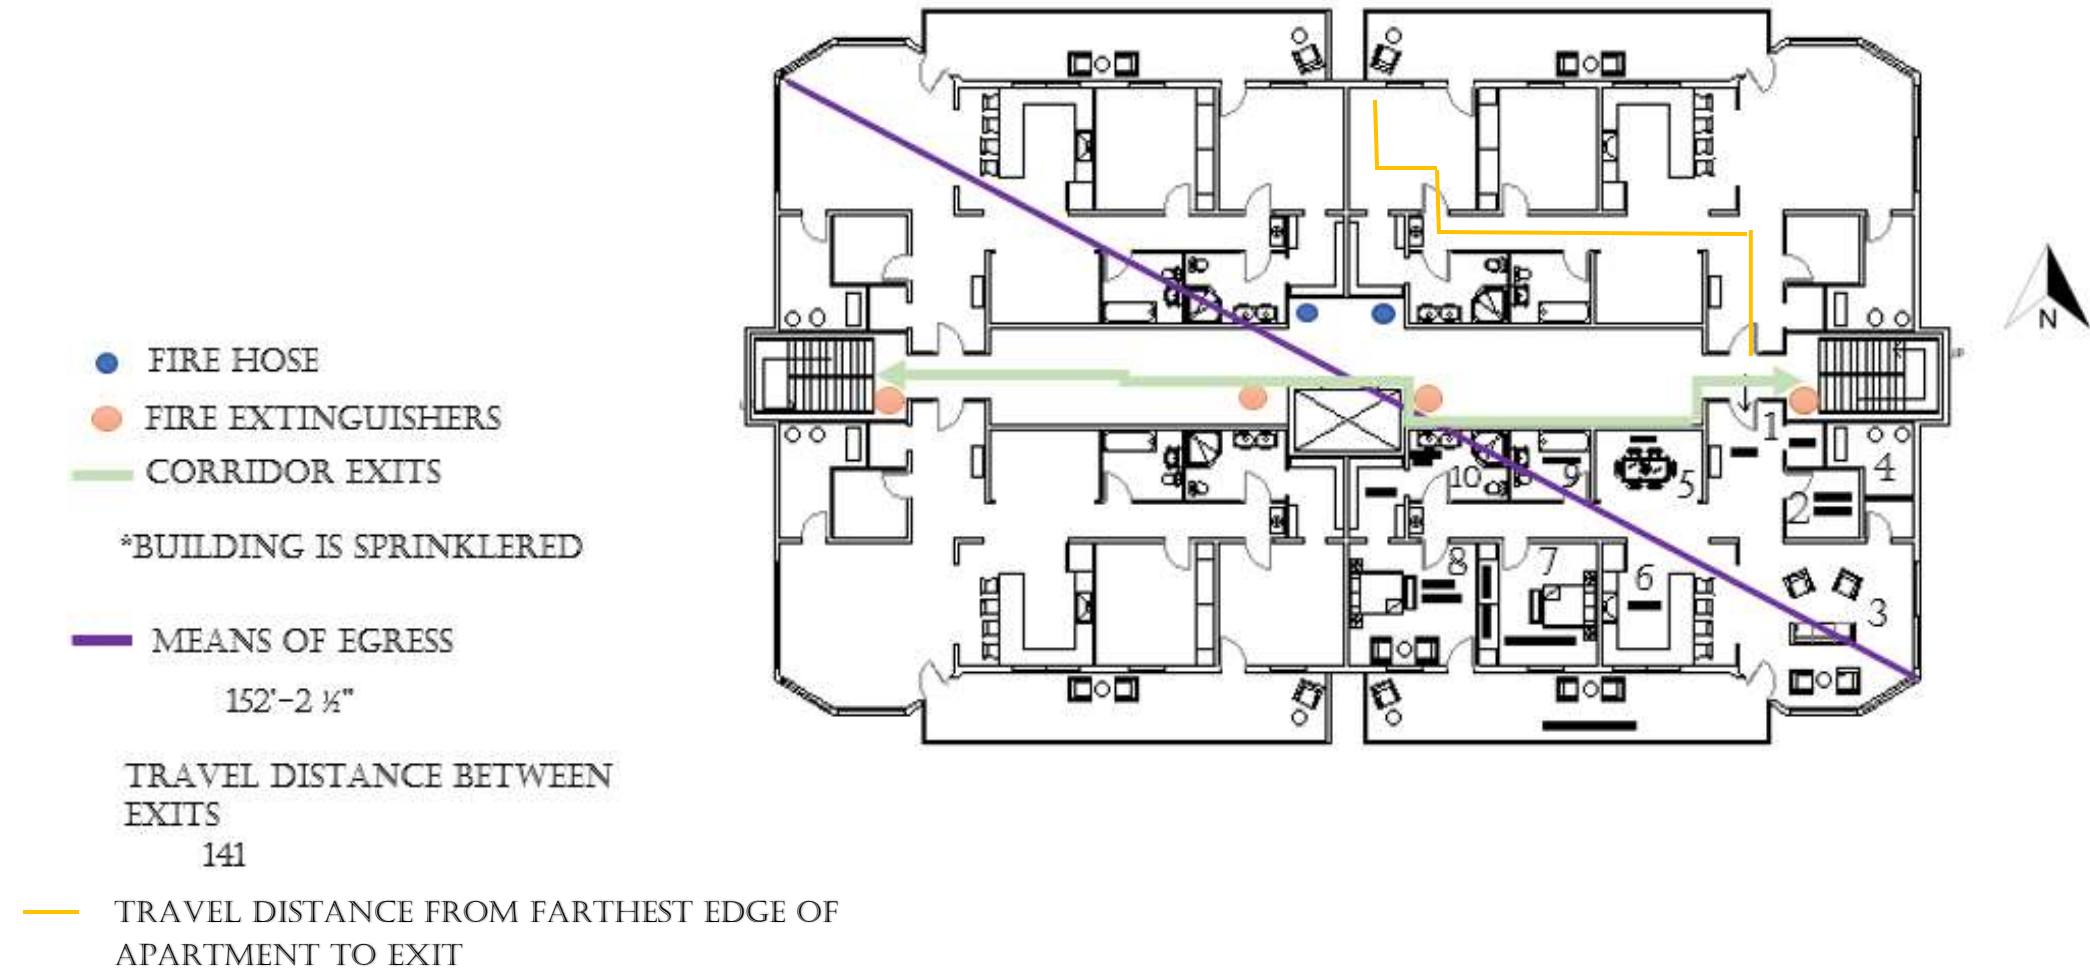

LIFE SAFETY PLAN

BUILDING CONSTRUCTION AND OCCUPANCY									
CONSTRUCTION TYPE	SPRINKLERS?	OCCUPANCY TYPE							
RESIDENTIAL	YES	R-2							
EXIT REQUIREMENTS: NUMBER AND ARRANGEMENT OF EXITS									
SPACE DESIGNATION	# OF EXITS		TRAVEL DISTANCE		ARRANGEMENT: MEANS OF EGRESS				
	REQUIRED	SHOWN ON PLANS	ALLOWABLE DISTANCE	ACTUAL DISTANCE SHOWN ON PLANS	REQ'D DISTANCE BETWEEN EXITS	ACTUAL DISTANCE SHOWN ON PLANS			
APARTMENT 101	2	2	250	151	104	104 FT.			
NOTES:									
USE GROUP OR SPACE DESIGNATION	(A)	(B)	CALCULATED OCCUPANT LOAD = A/B	©		EXIT WIDTH (INCHES)			
	AREA = SQ. FT.	AREA PER OCCUPANT		EGRESS PER OCCUPANT		REQUIRED WIDTH = (A/B)XC		ACTUAL WIDTH	
				STAIR	LEVEL	STAIR	LEVEL	STAIR	LEVEL
APARTMENT 101	2,261 SQ. FT.	200	11.305	0.3	0.2	3.3915	2.261	3'10"	4'
NOTES:									