

PORTFOLIO 3


Julianne Hughes

IDSN 3102

Fall Semester 2020



Furniture Plan

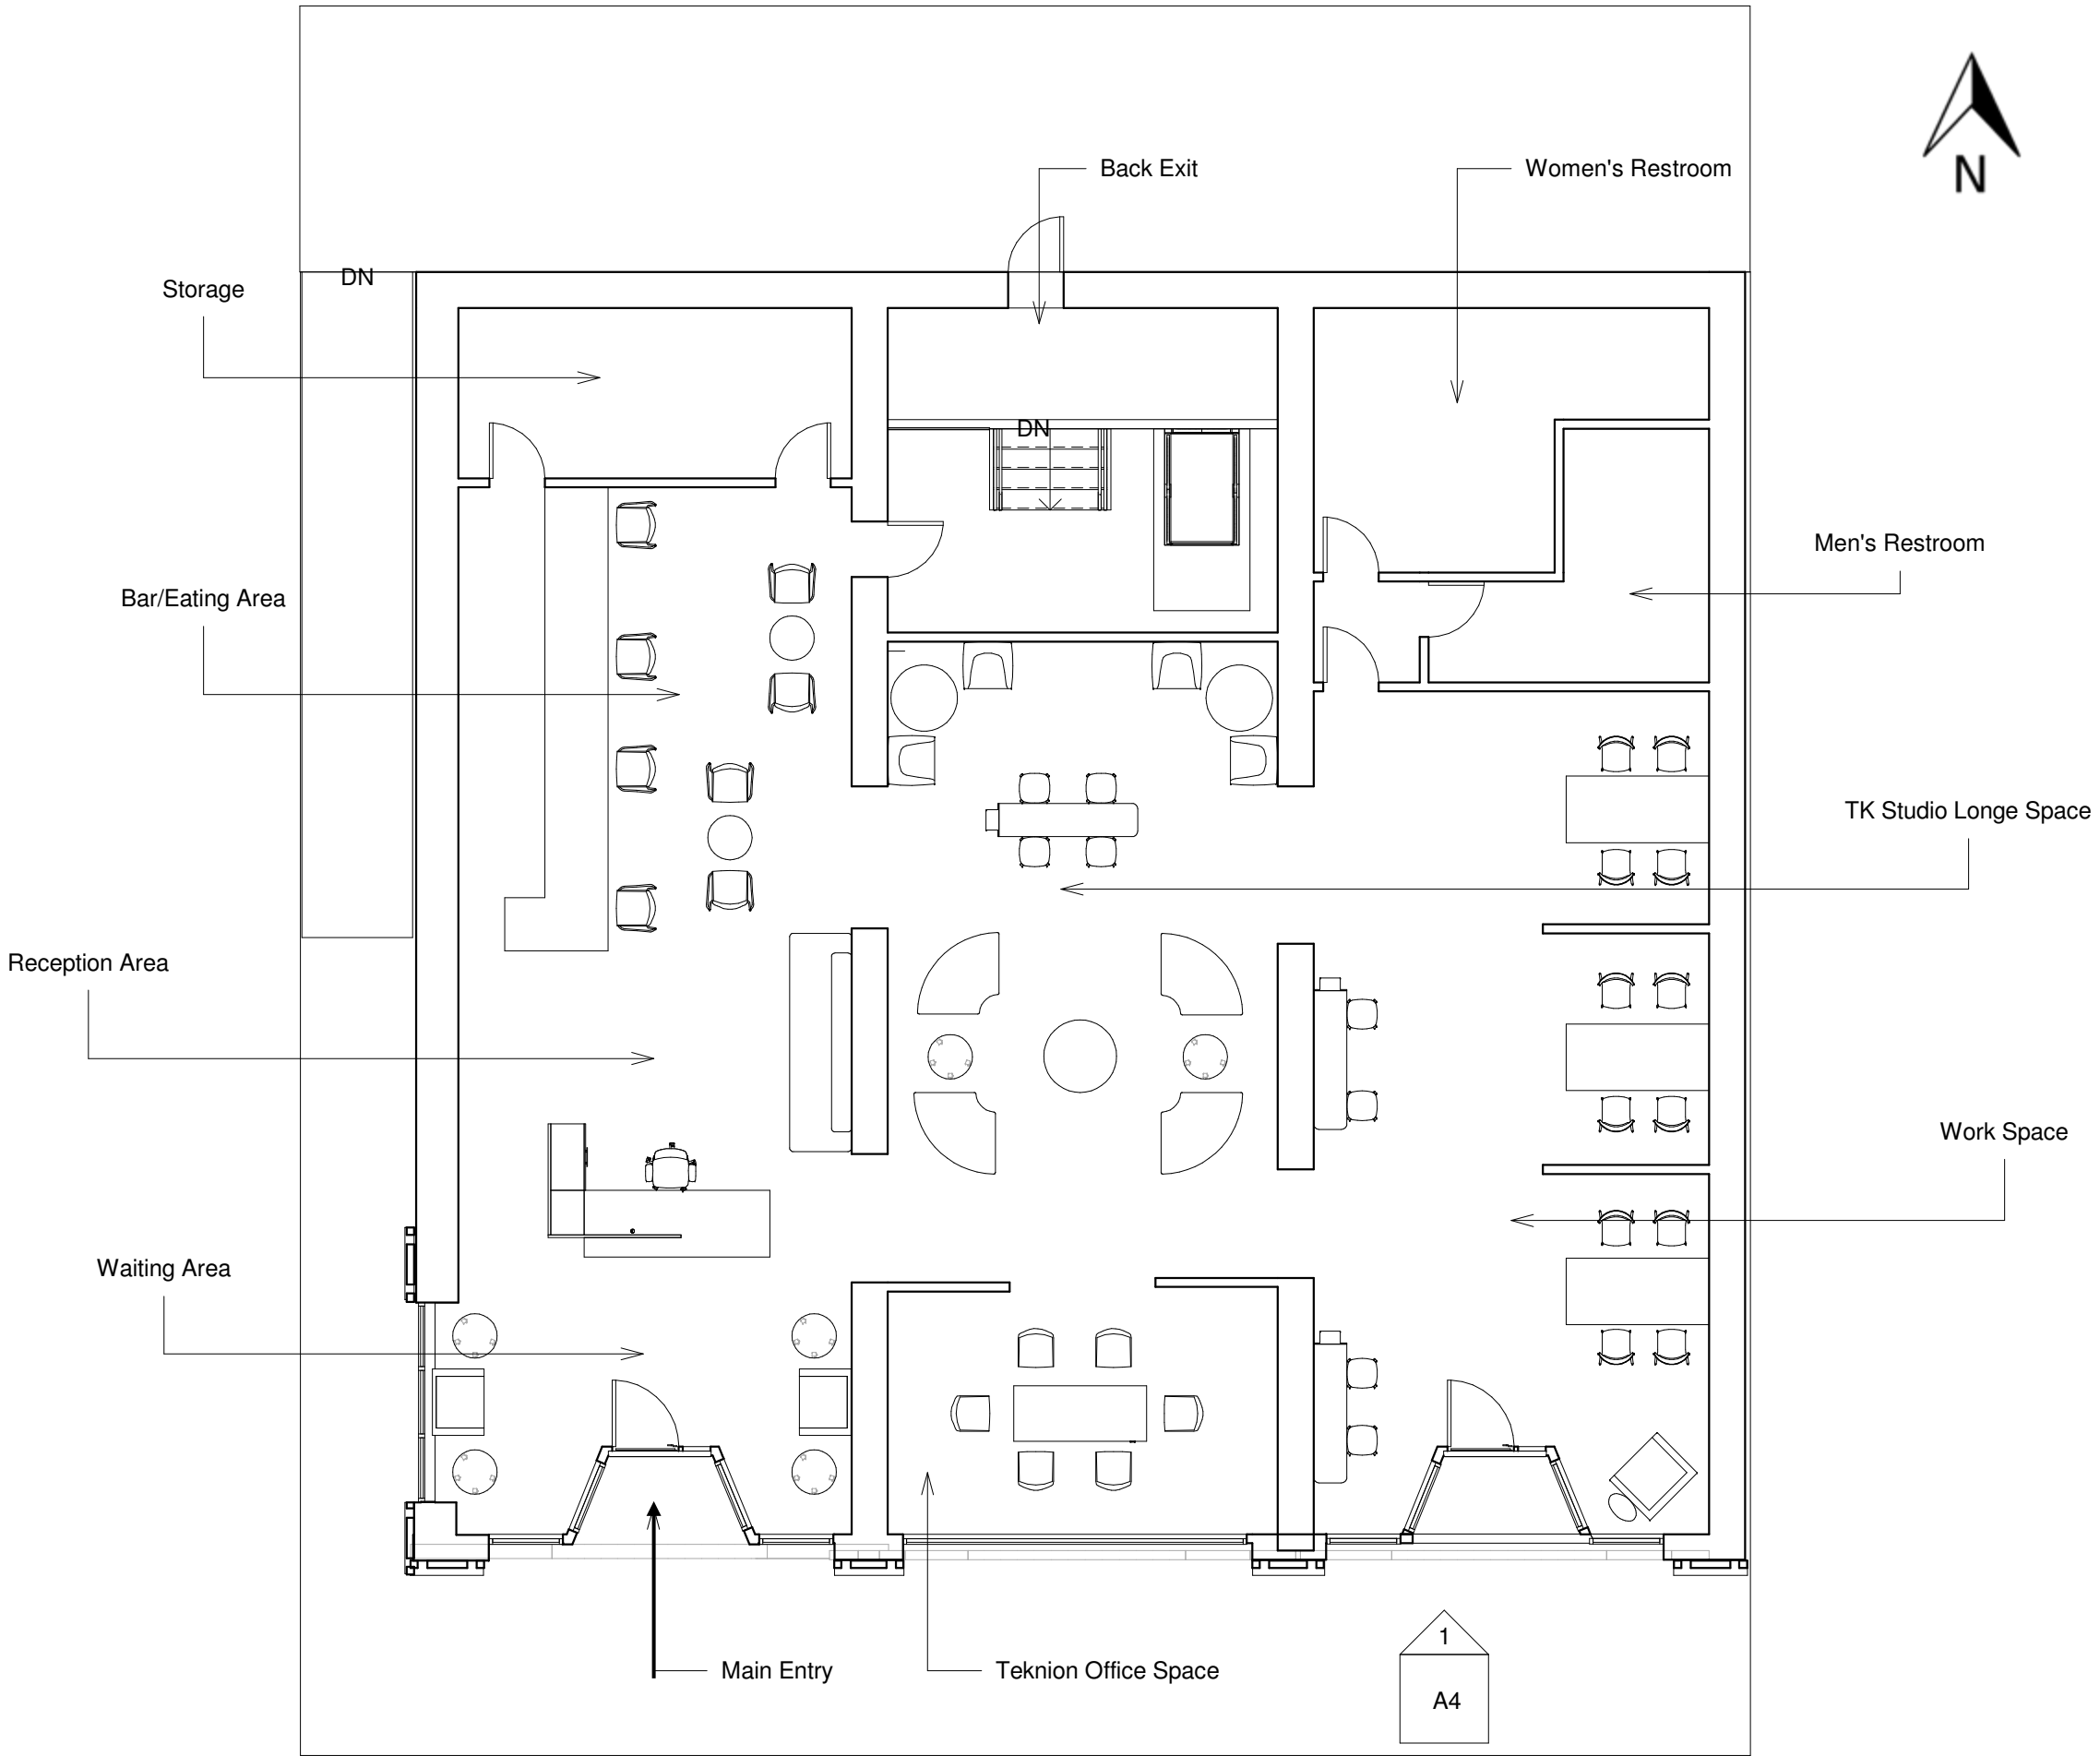

1 Floor
1/8" = 1'-0"


Reflected Ceiling Plan



**Rendered
Perspective**




**FURNITURE &
FINISHES**

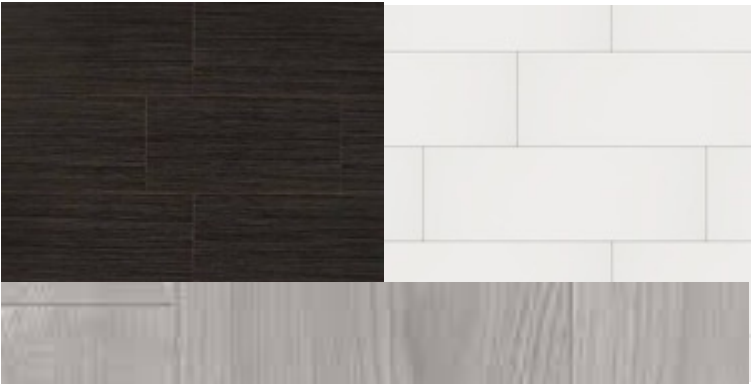

**Rendered
Perspective**



FURNITURE & FINISHES

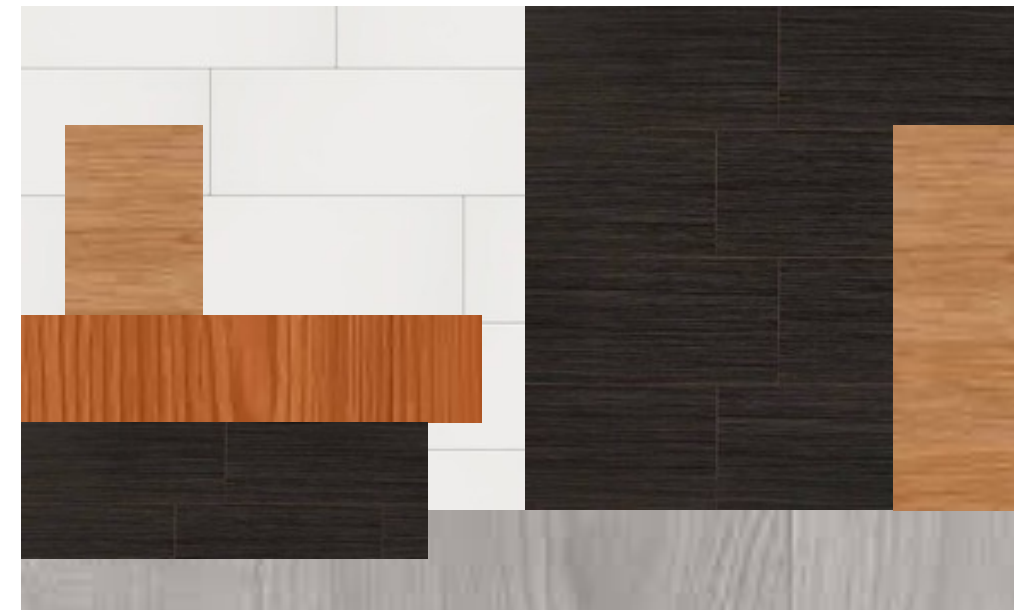

**Rendered
Perspective**



FURNITURE & FINISHES



CONCEPT

- **Business In the Front, Party In the Back**
- **A combination of universal design and social distancing compliance**
- **A comfortable space that enables others to work and lounge simultaneously**



COLOR RATIONALE

- **Contrasting Chic**
- **Clean, greyscale color scheme with accents of wood, glass, and green details that guide people through the space**
- **Light grey, charcoal, & black are the main components.**

