



Revitalization Project

Laura Adams

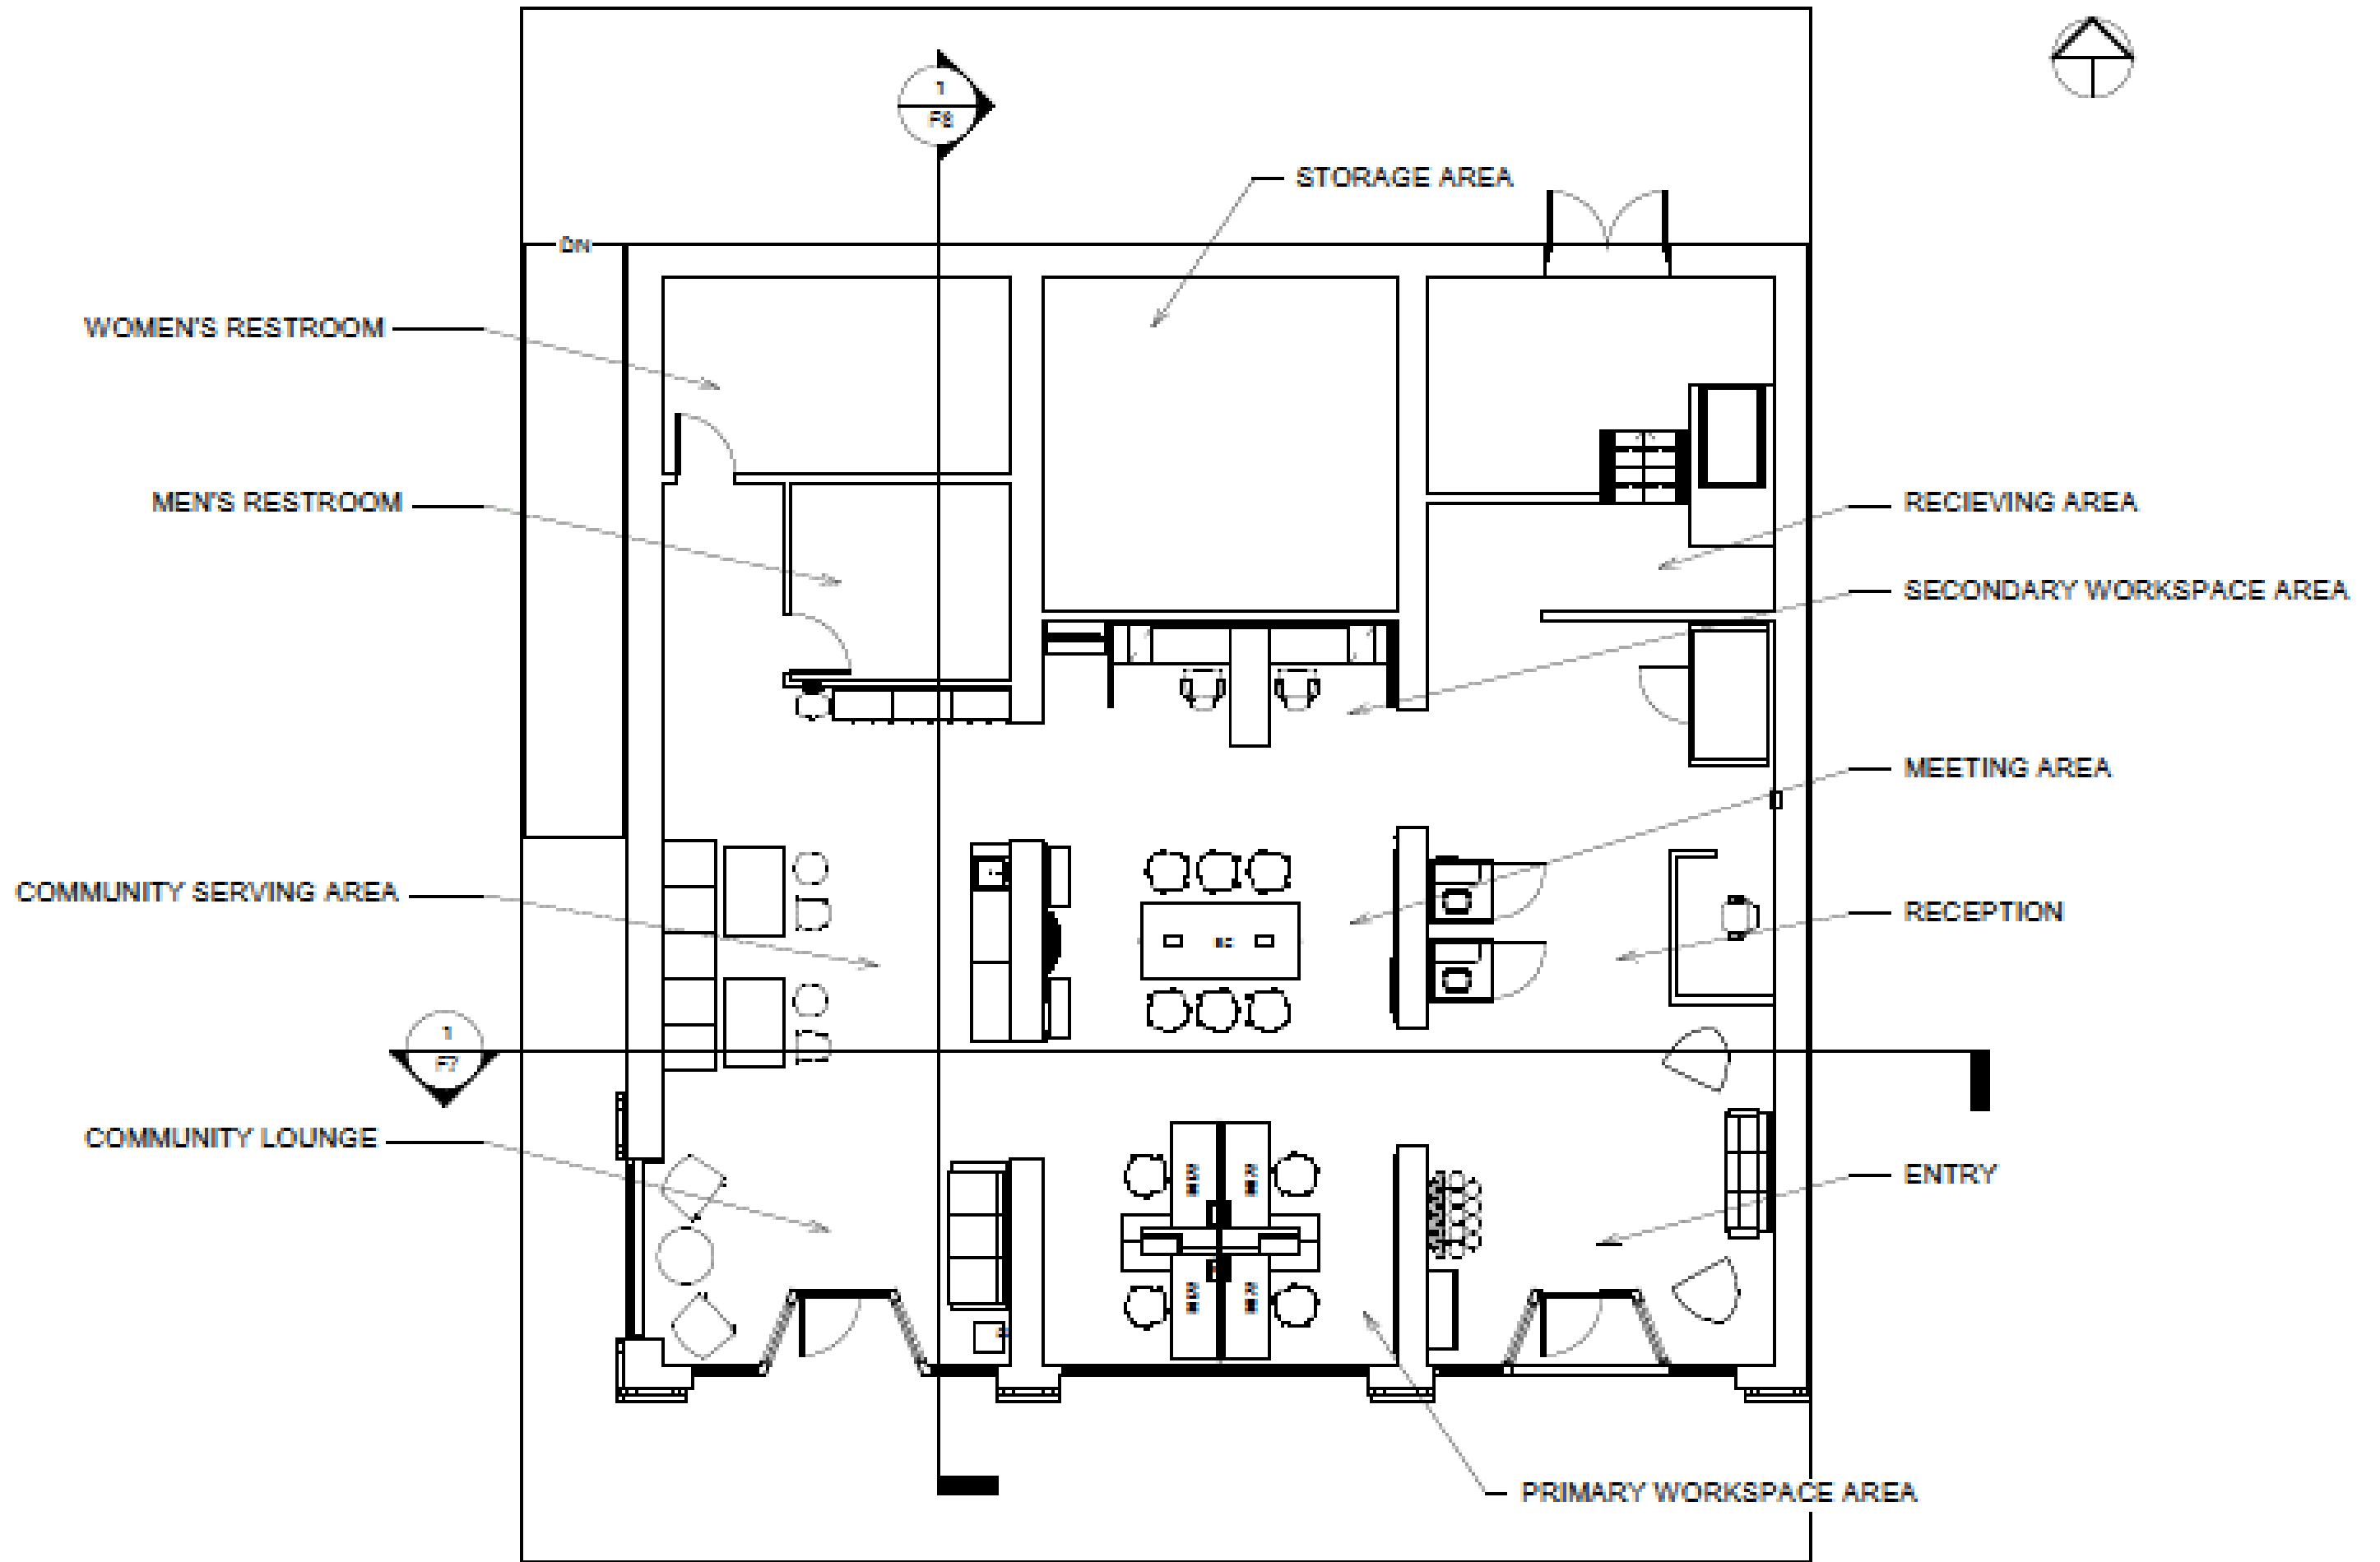


① Floor
1/8" = 1'-0"

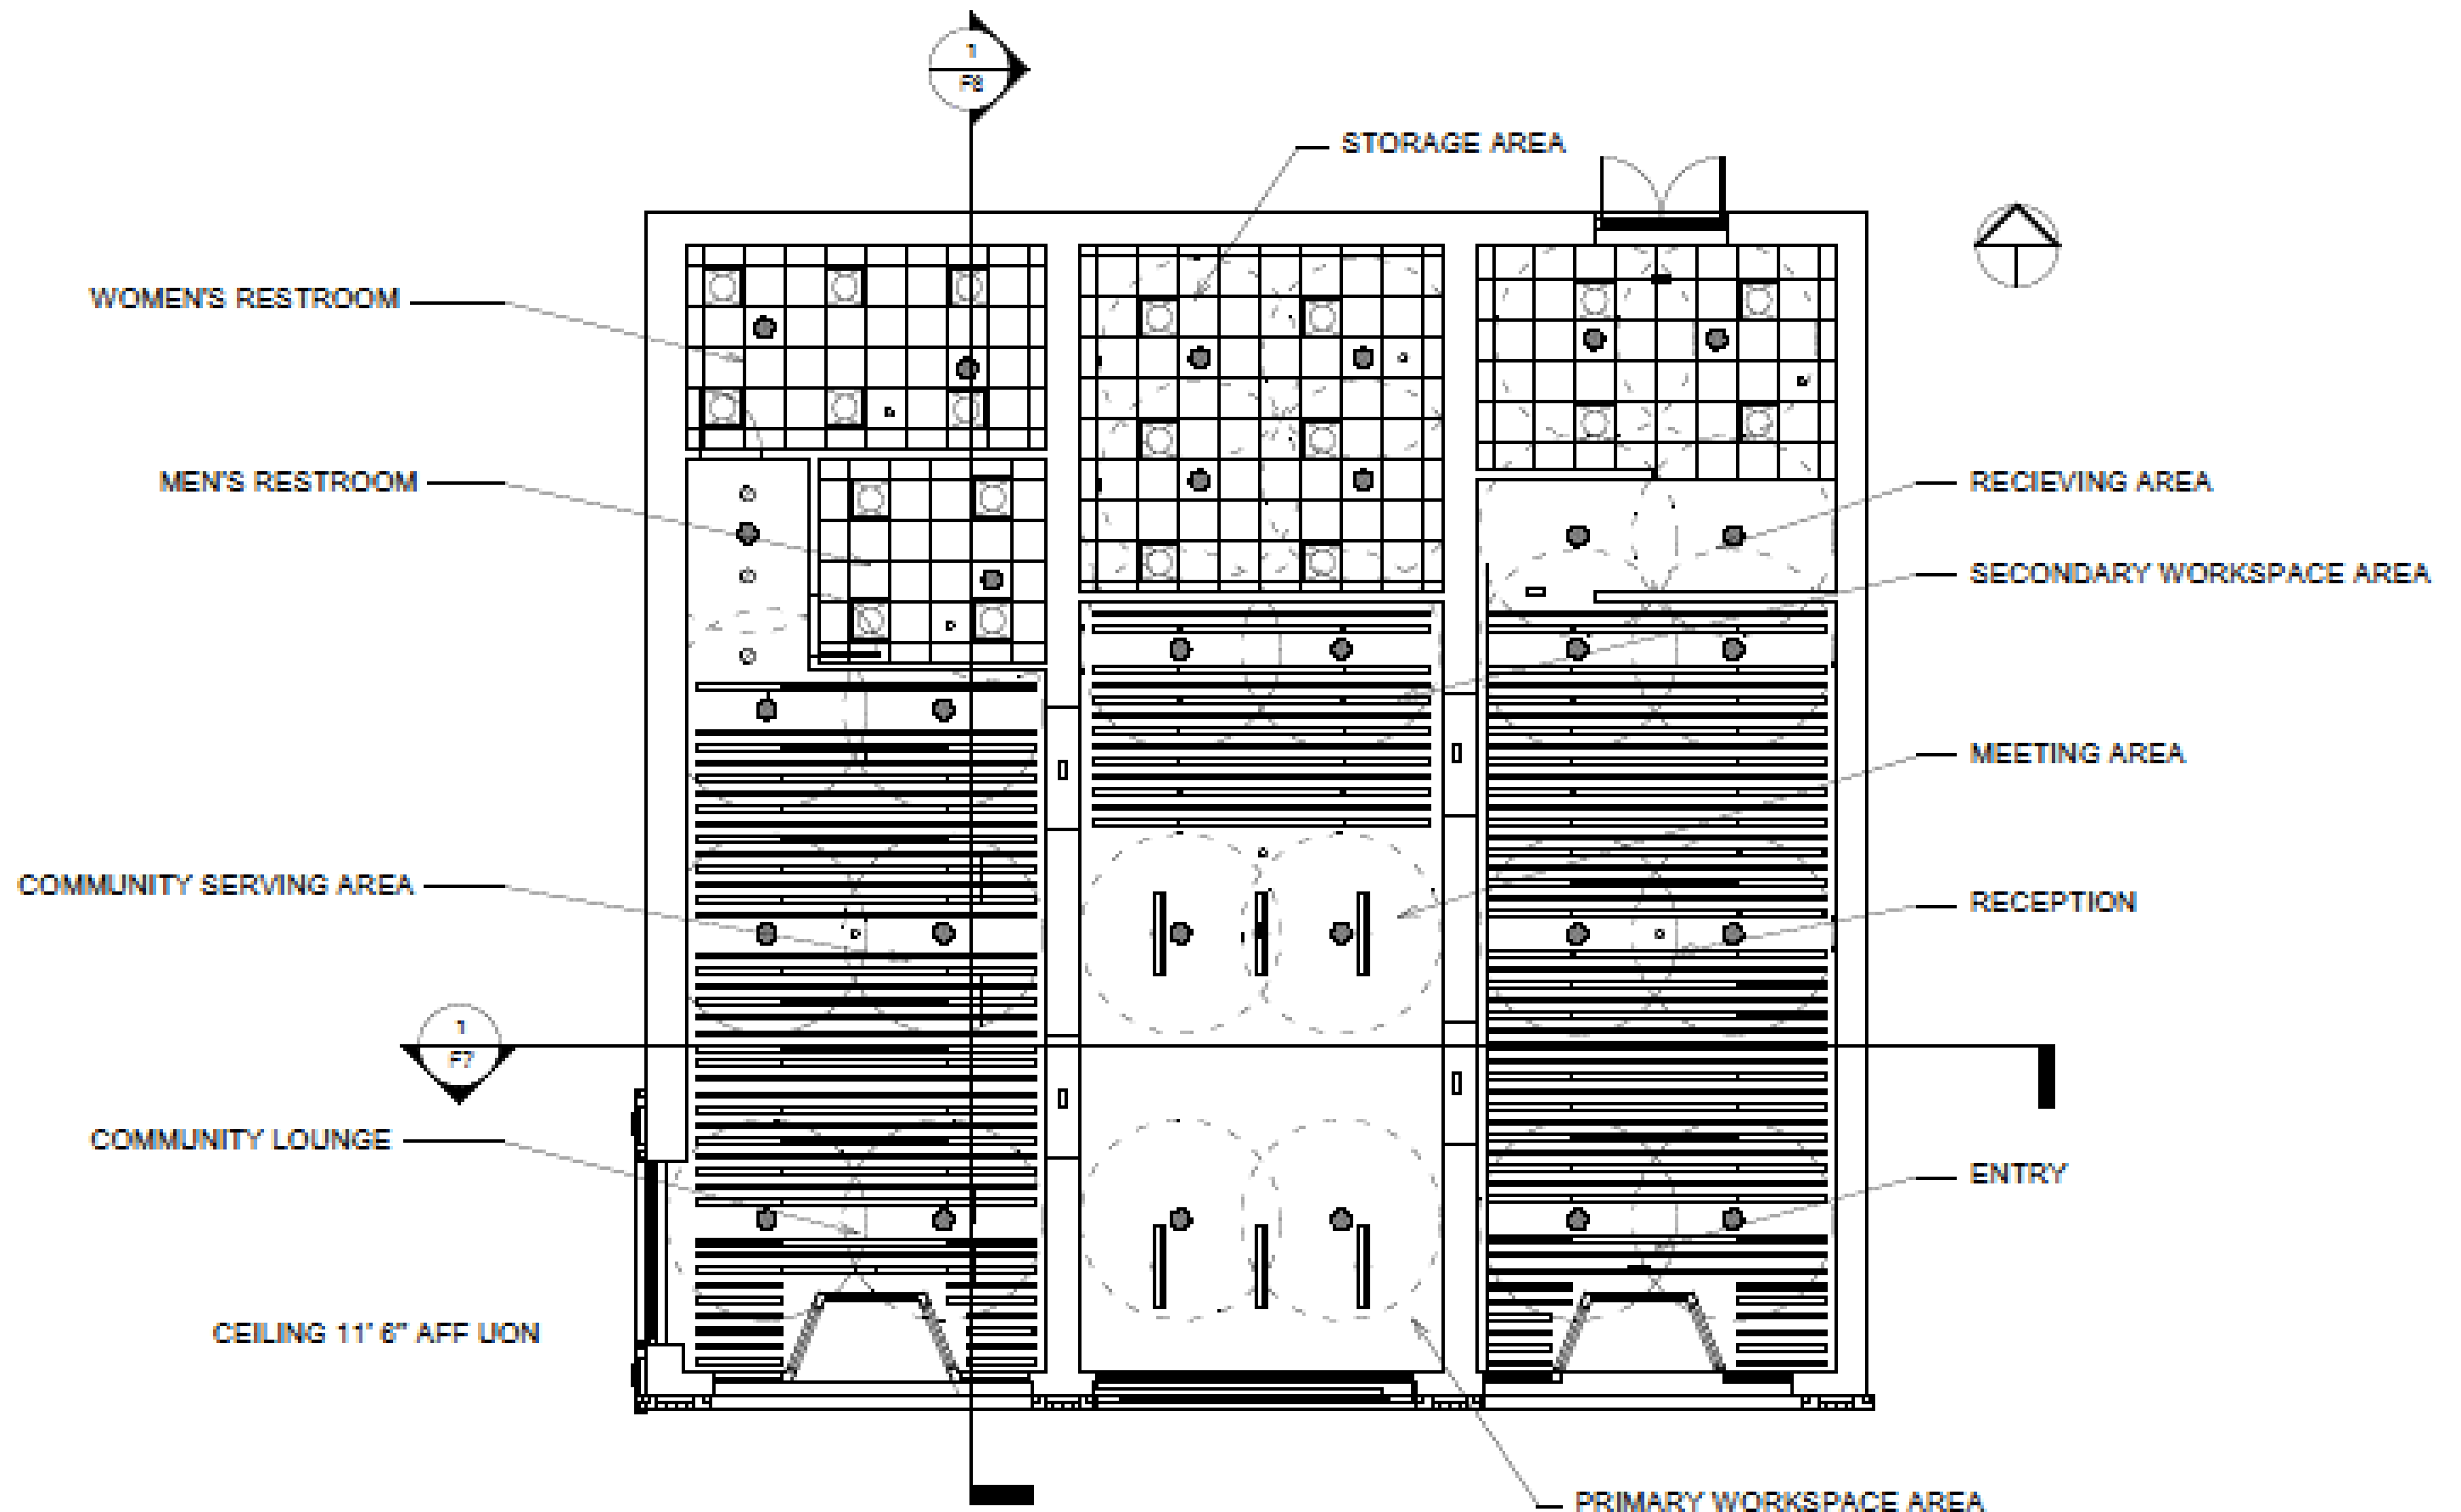

① Floor
 1/8" = 1'-0"

Lighting Symbol List

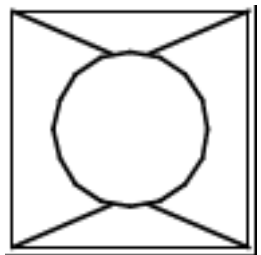

Troffer Light 2x2




Downlight – Recessed 8''




Latitude Ceiling Mounted Light





Turf Baffle Beam LED`

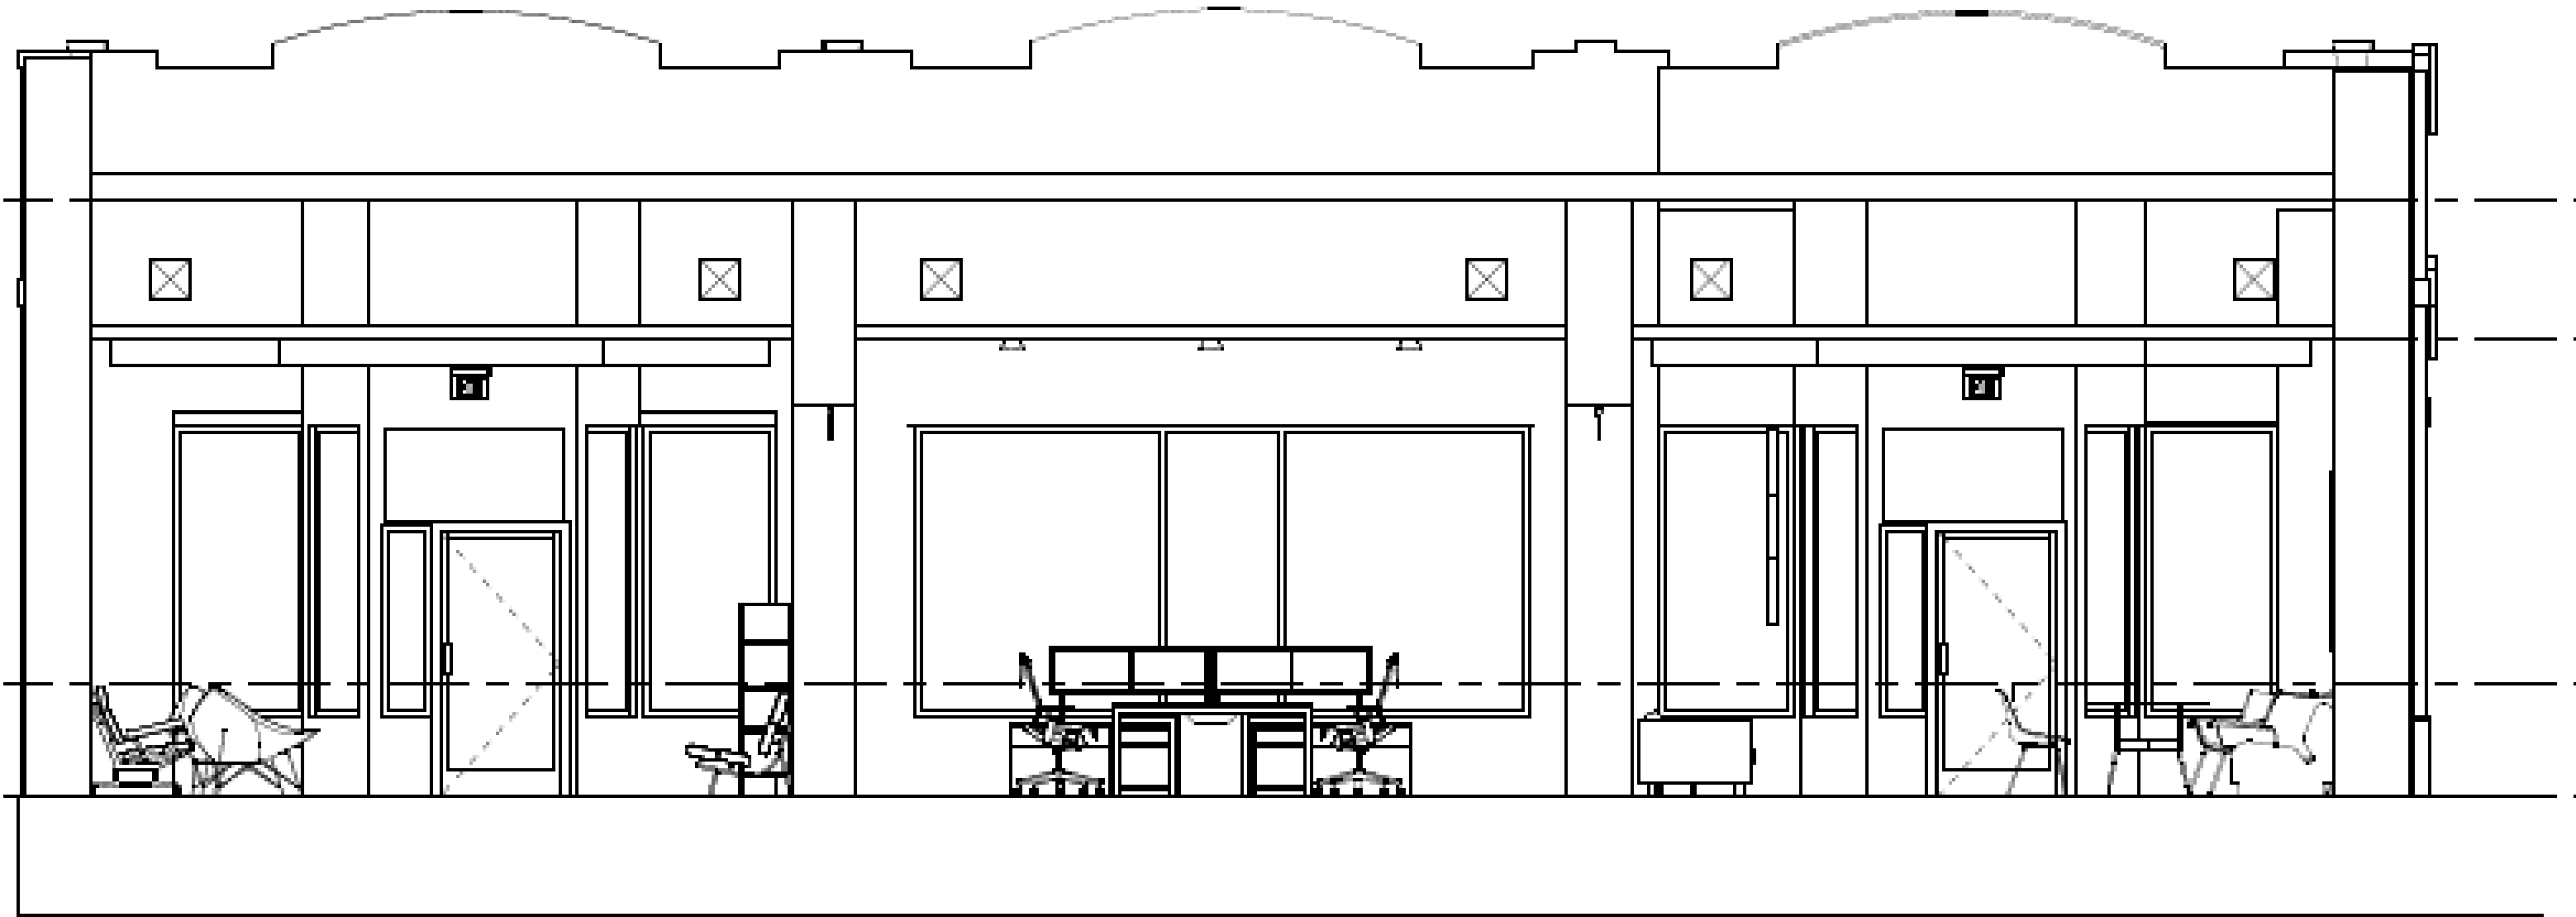

1 Section 8
1/4" = 1'-0"

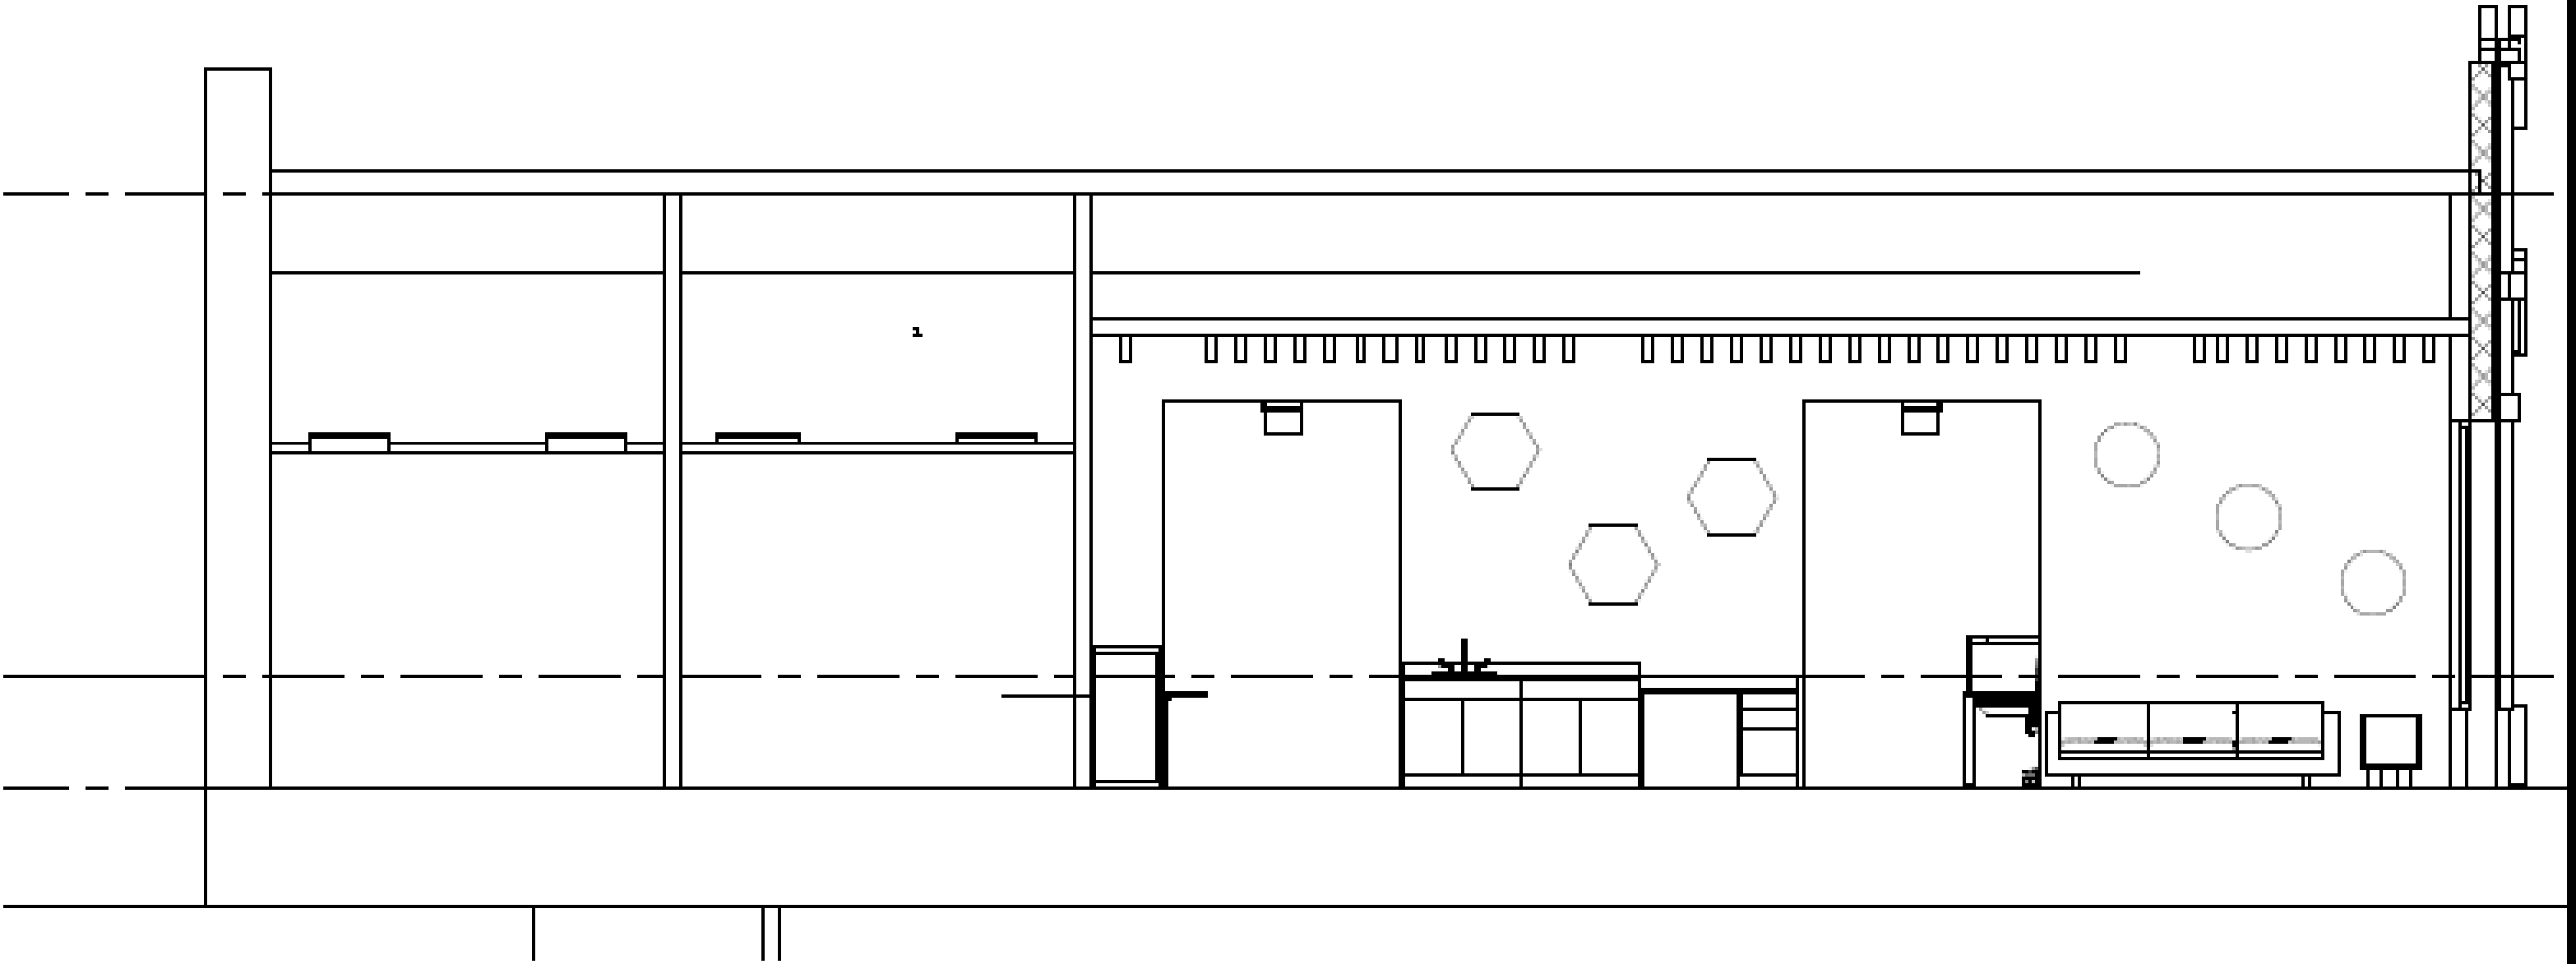

1 Section 2
1/4" = 1'-0"

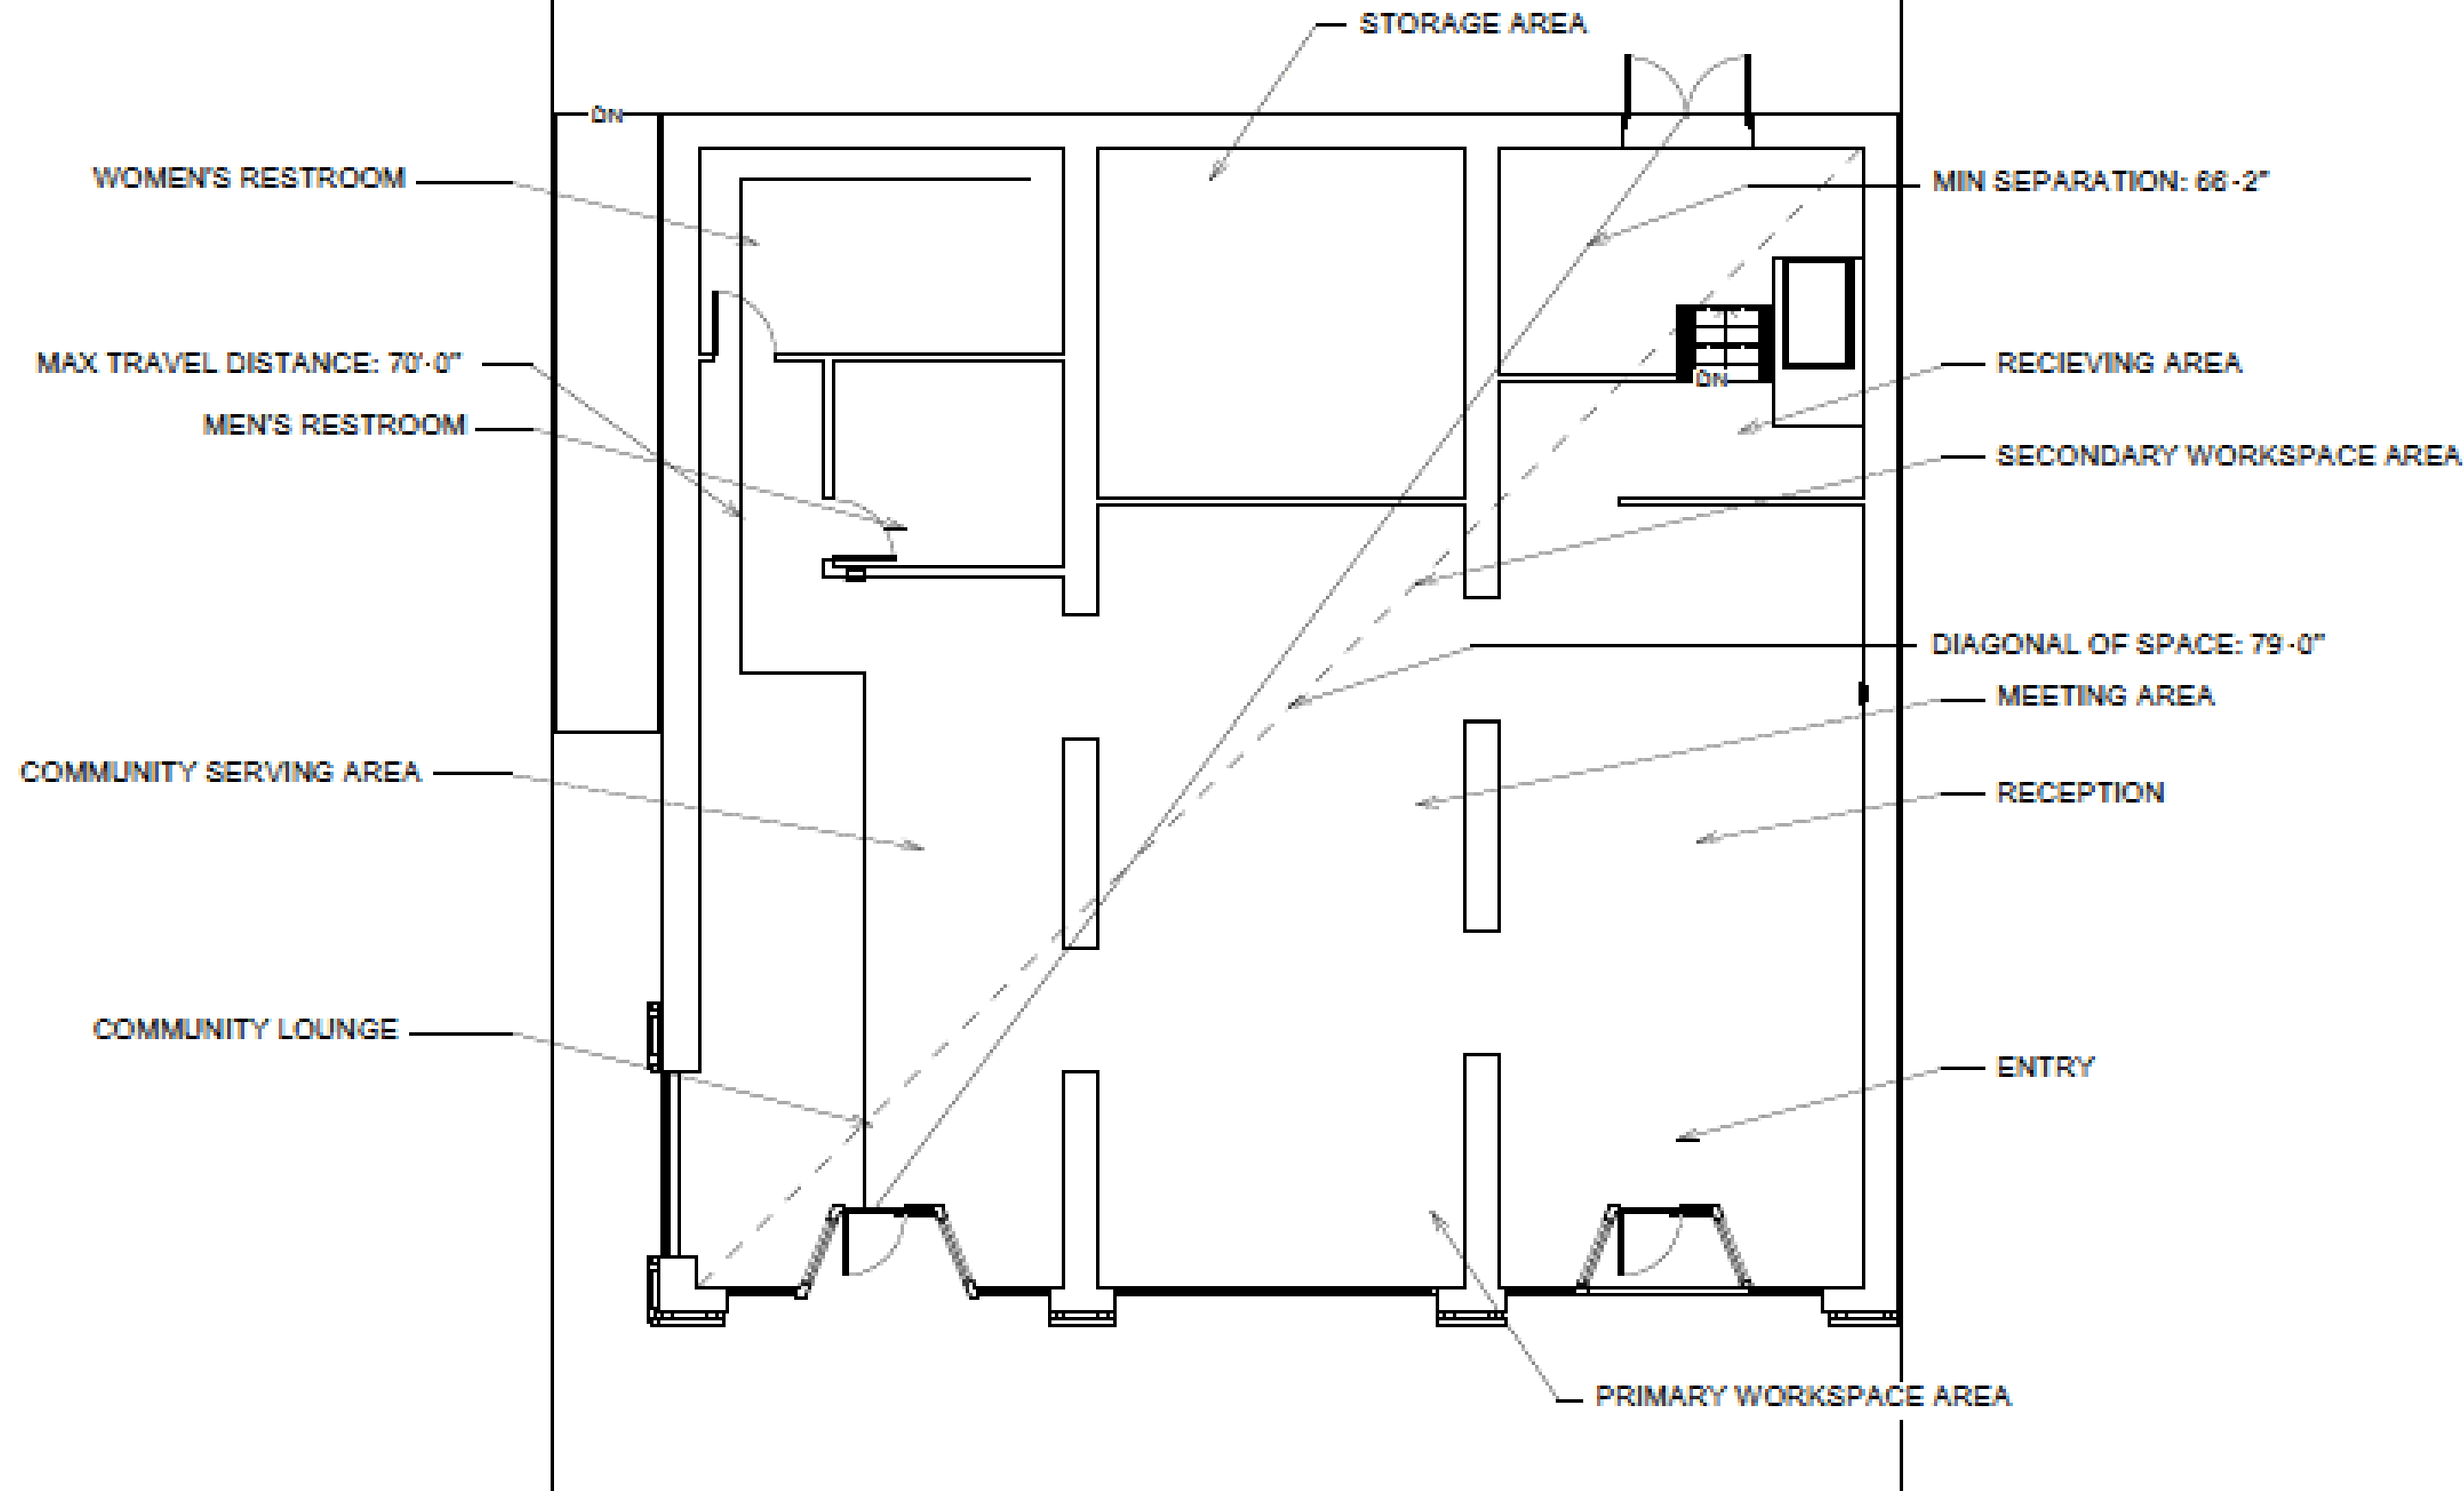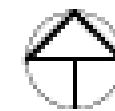

① Alley
1/8" = 1'-0"

Building Construction and Occupancy									
Construction Type		Sprinklers?		Occupancy Type					
TYPE IV		YES		M & A					
Exit Requirements: Number and Arrangement of Exits									
Space Designati	# of Exits		Travel Distance		Arrangement: Means of Egress				
	Required	Shown on Plans	Allowable Distance	Actual Distance	Req'd Distance		Actual Distance		
201 - 205 E fifth St	2	3	75'-0"	70'-0"	26'-6"		66'-2"		
Notes:									
Use Group or Space	(A)	(B)	©		Exit Width (Inches)				
	Area = Sq. Ft.	Area per Occupant	Calculated Occupant Load = A/B	Egress per Occupant		Required Width =		Actual Width	
				Stair	Level	Stair	Level	Stair	Level
201 - 205 E fifth St	2902 & 600	48 & 120 (168 total)	18	.3"	.2"	5.4"	3.6"	52"	72"
Notes:									