




PORTFOLIO 3

IDS N 3102


FALL SEMESTER

AMANDA COMLEY

FURNITURE PLAN

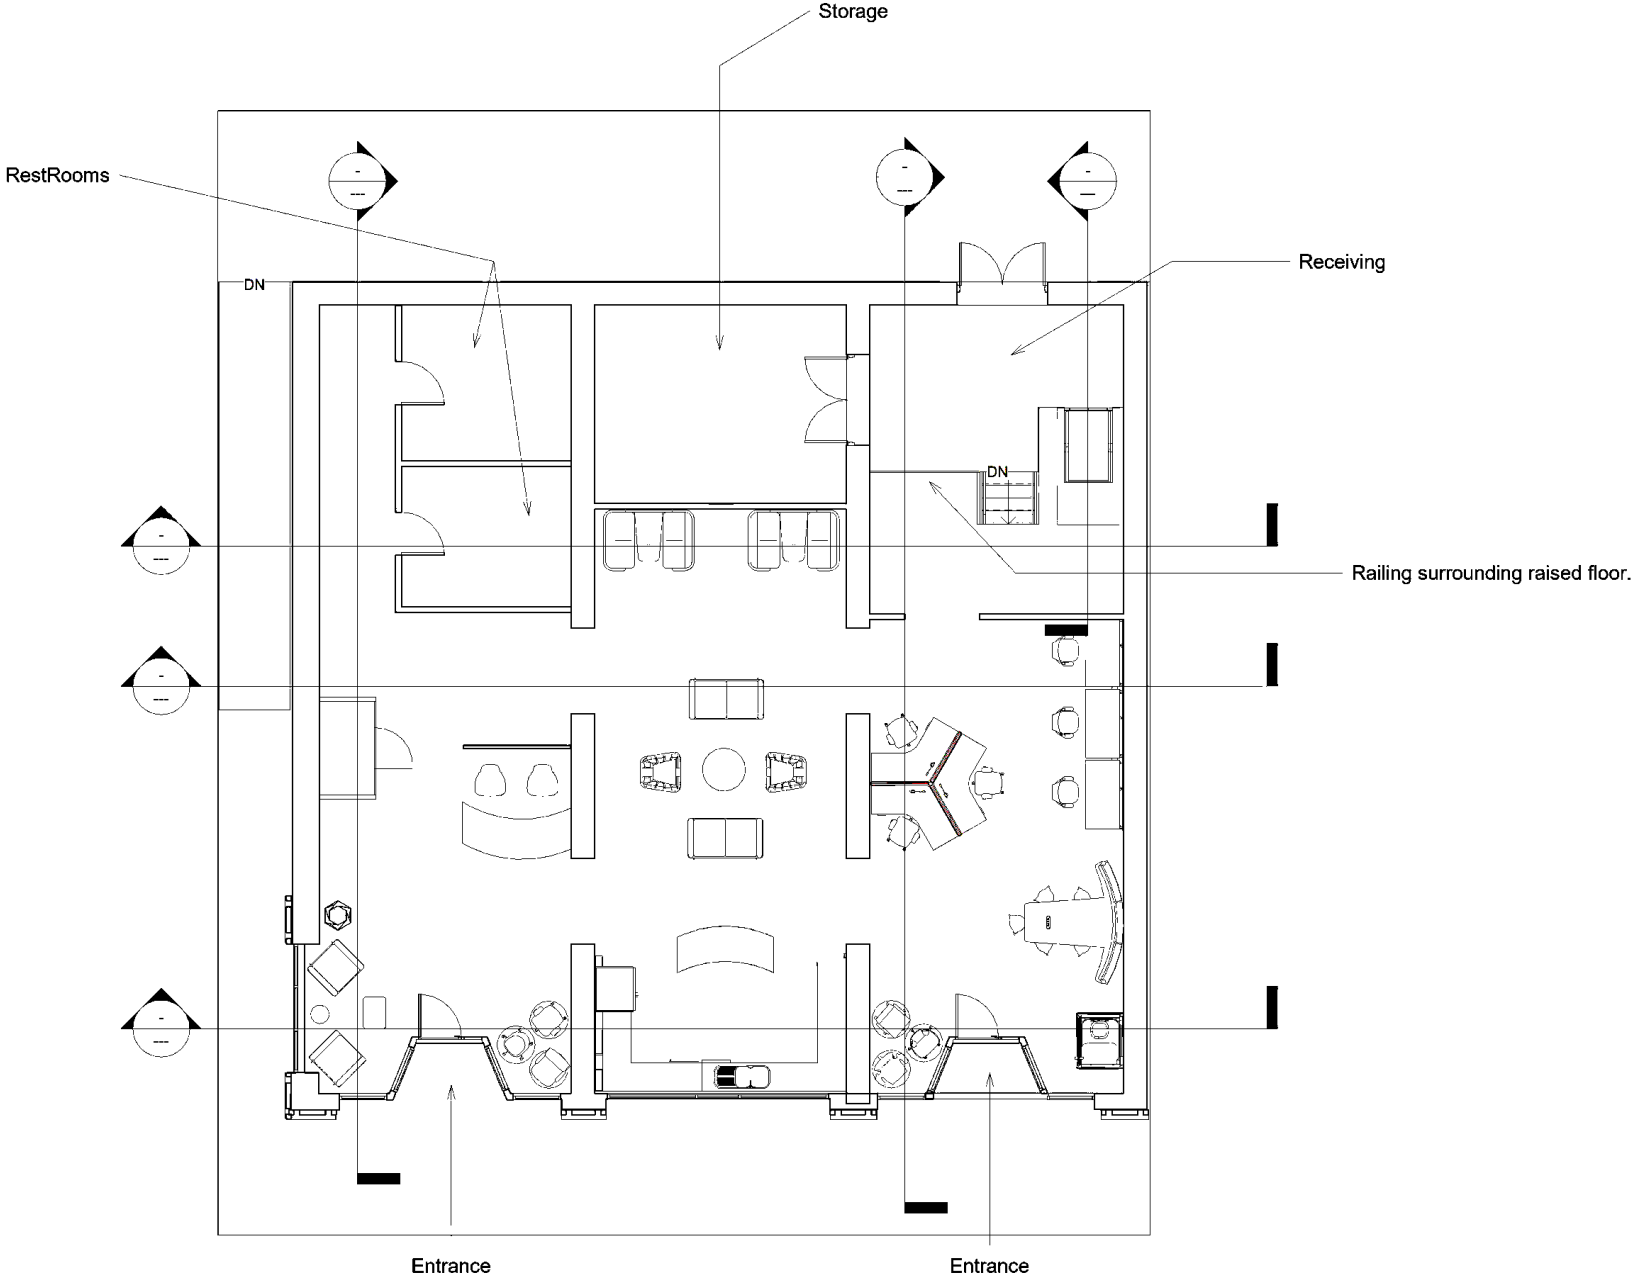

REFLECTED CEILING PLAN

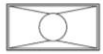

Troffer Lights - Lens 2'x4' (2 Lamp) - 120V



Troffer Lights - Lens 2'x2' (2 Lamp) - 120V



Moooi Proplight - Round Horizontal



Moooi Space Frame Light



Betacalco Squiggle-Curve Light




Smoke Detector




Fire Sprinklers



Emergency Exit Signs

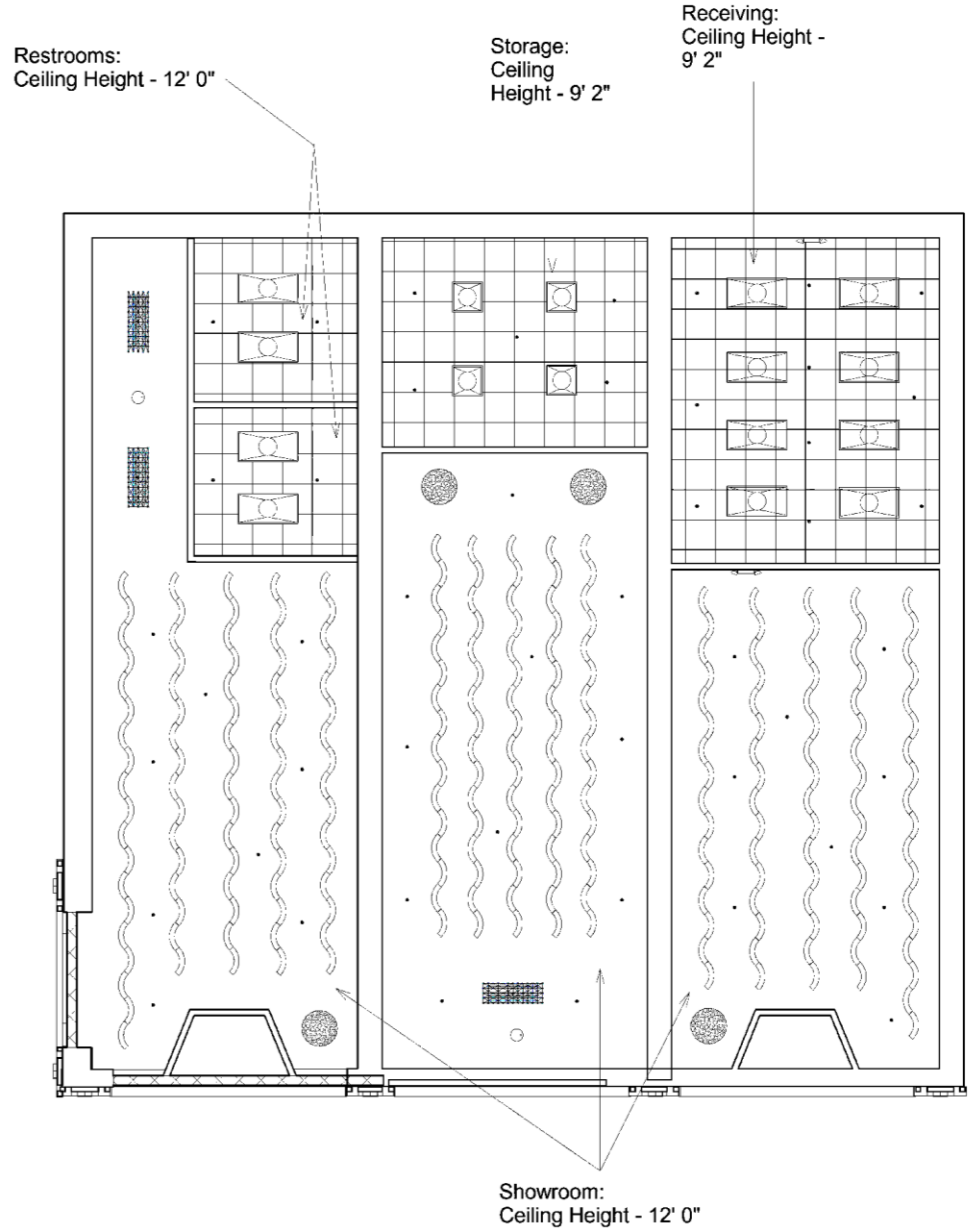

E-W SECTION

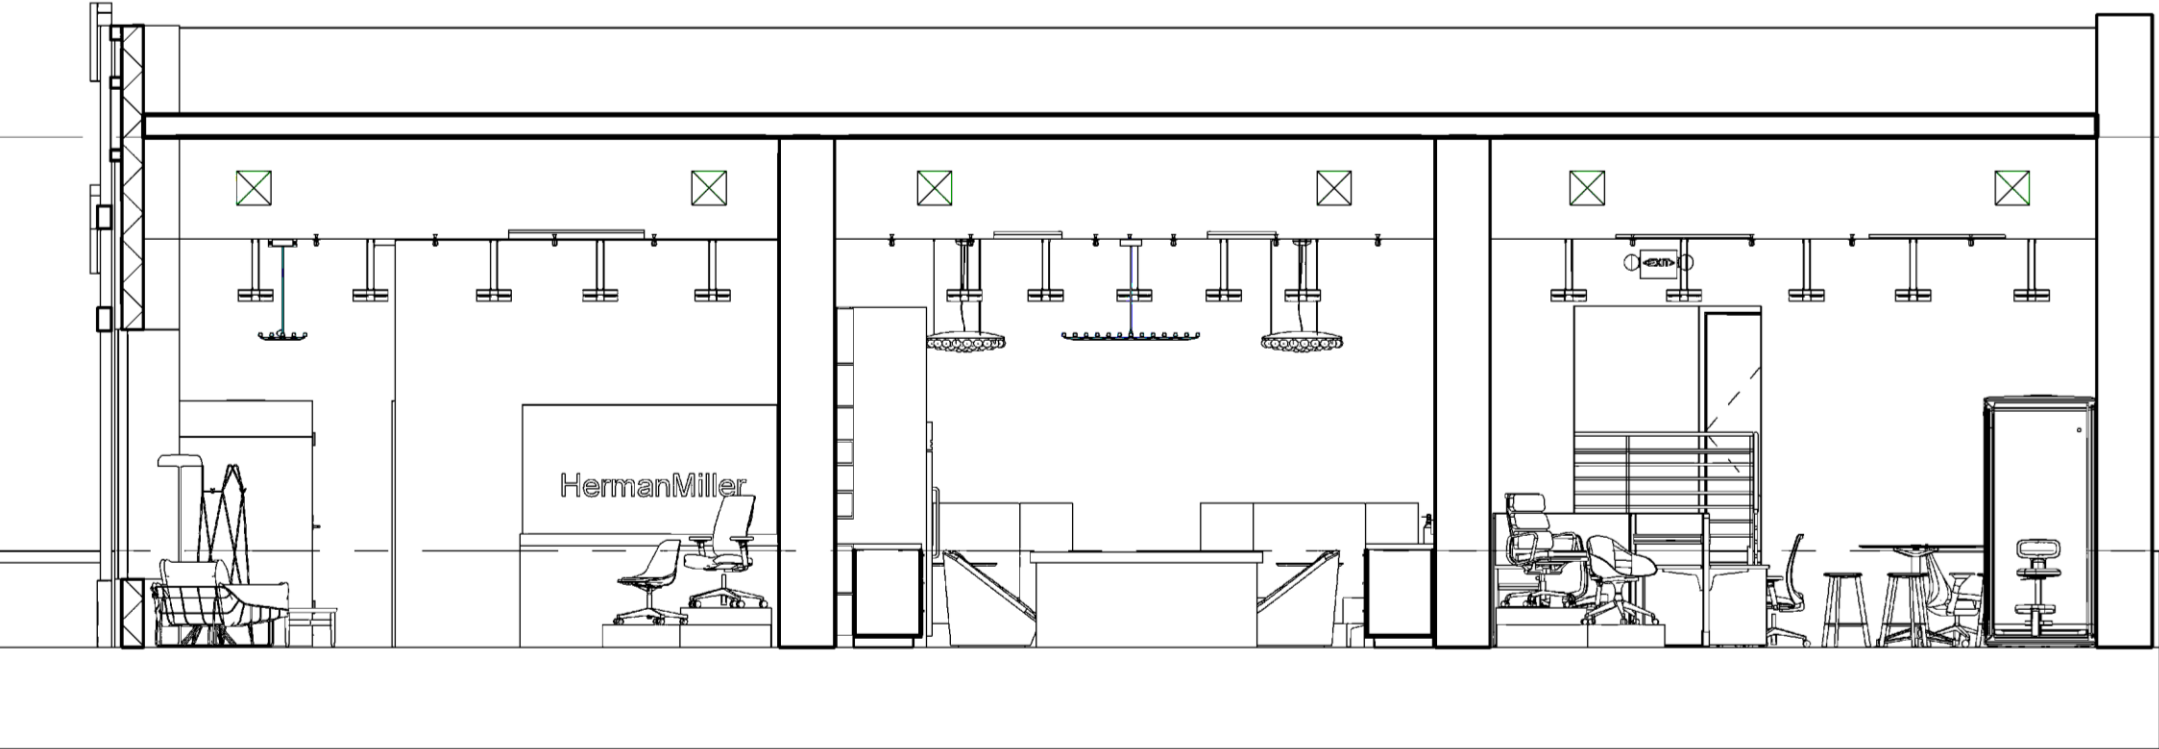


Roof
15' - 0"



Alley
2' - 10"
Floor
0' - 0"



N-S SECTION

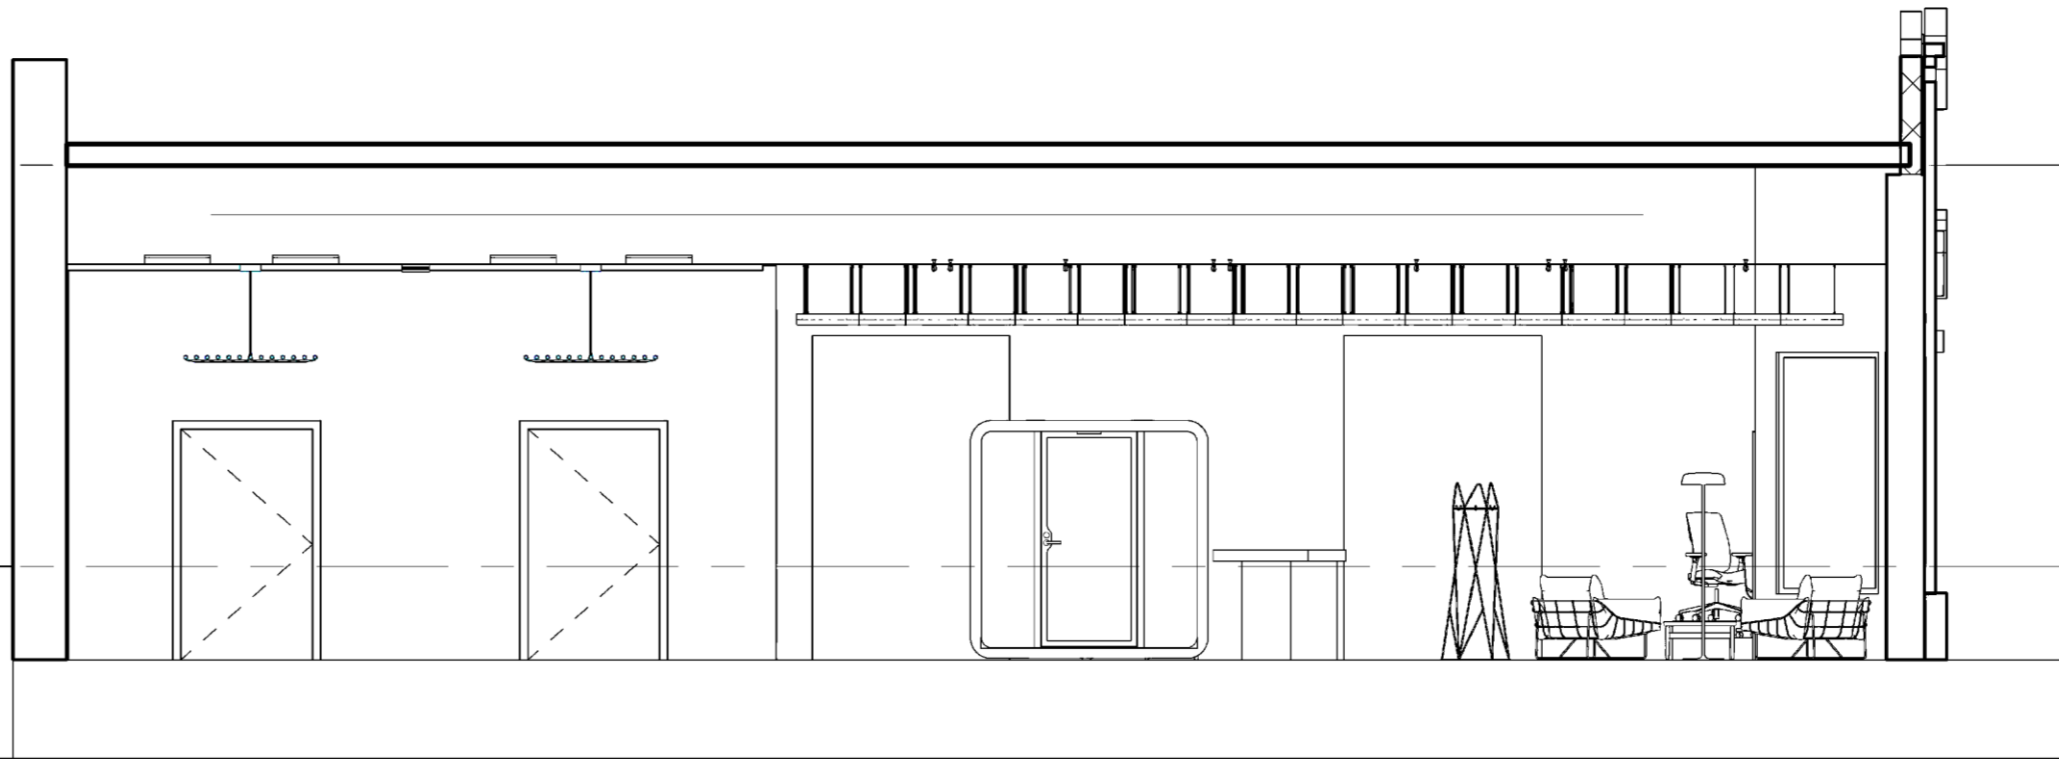


Roof
15' - 0"



Alley
2' - 10"
Floor
0' - 0"



LIFE SAFETY PLAN

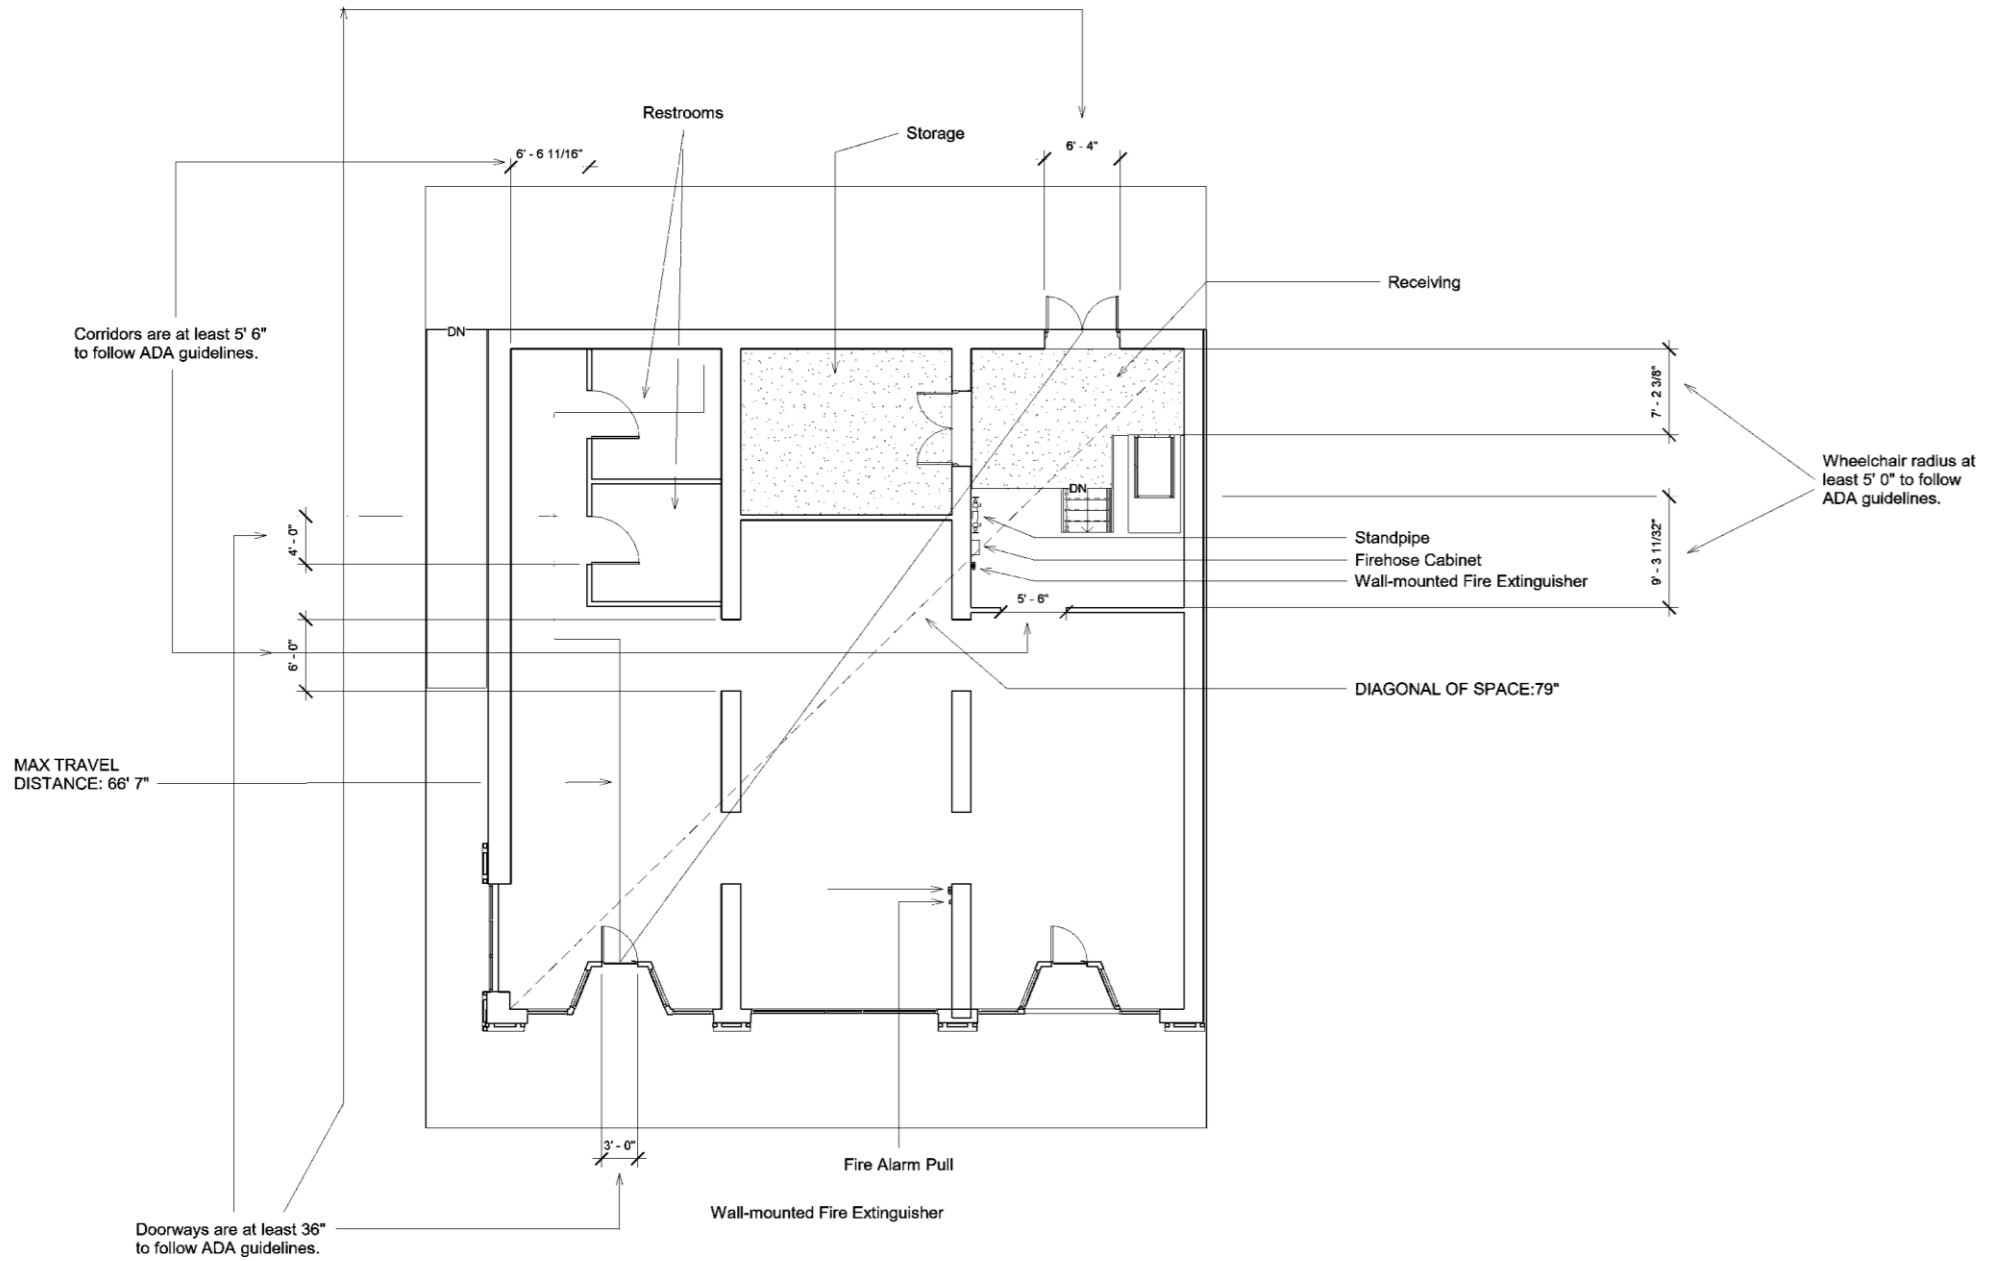

LIFE SAFETY SHEET

Building Construction and Occupancy									
Construction Type	Sprinklers?	Occupancy Type							
TYPE IV	YES	M & A							
Exit Requirements: Number and Arrangement of Exits									
Space Designation	# of Exits		Travel Distance		Arrangement: Means of Egress				
	Required	Shown on Plans	Allowable Distance	Actual Distance Shown on Plans	Req'd Distance Between Exits		Actual Distance Shown on Plans		
201-205 E Fifth St	2	3	75'-0"	66'-7"	26'-6"		66'-4"		
Notes:									
Use Group or Space Designation	(A)	(B)	Calculated Occupant Load = A/B	©		Exit Width (Inches)			
	Area = Sq. Ft.	Area per Occupant		Egress per Occupant		Required Width = (A/B)xC		Actual Width	
				Stair	Level	Stair	Level	Stair	Level
201-205 E Fifth St	2950 & 600	49 & 120 (169 Total)	18	.3"	.2"	5.4"	3.6"	44"	74"
Notes:									