


# **Portfolio 3**


IDSN 3102 Fall Semester

**Natalya Hall**

# Assignment 13: Furniture Plan

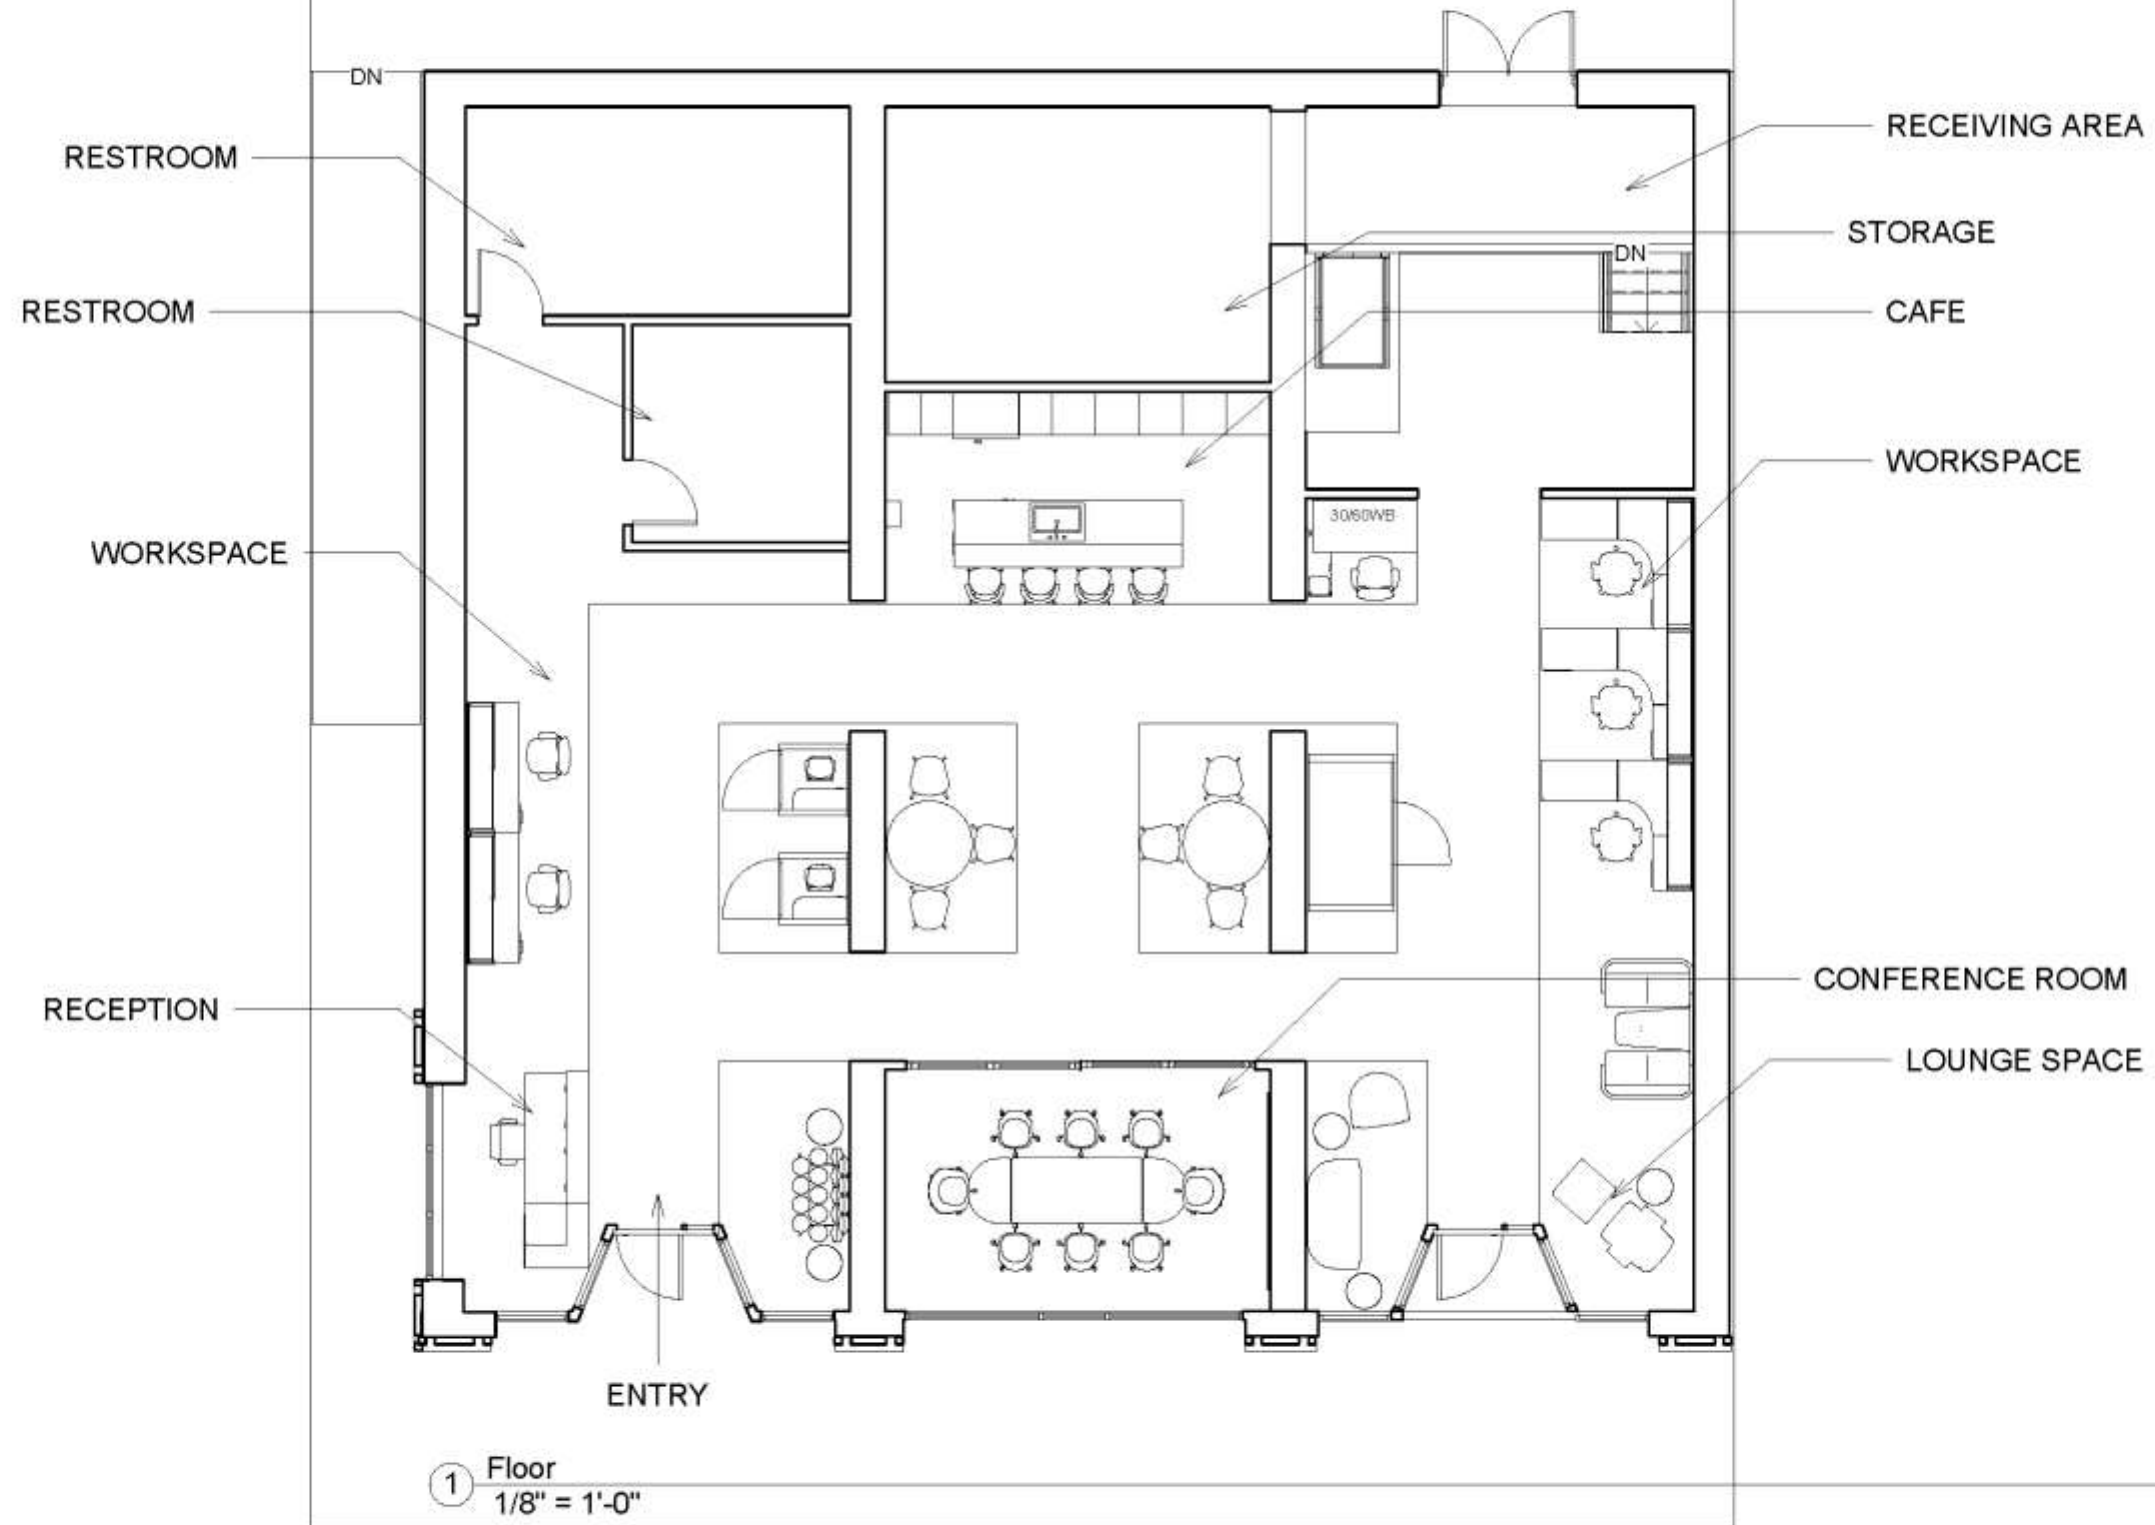


# Assignment 14: Reflected Ceiling Plan

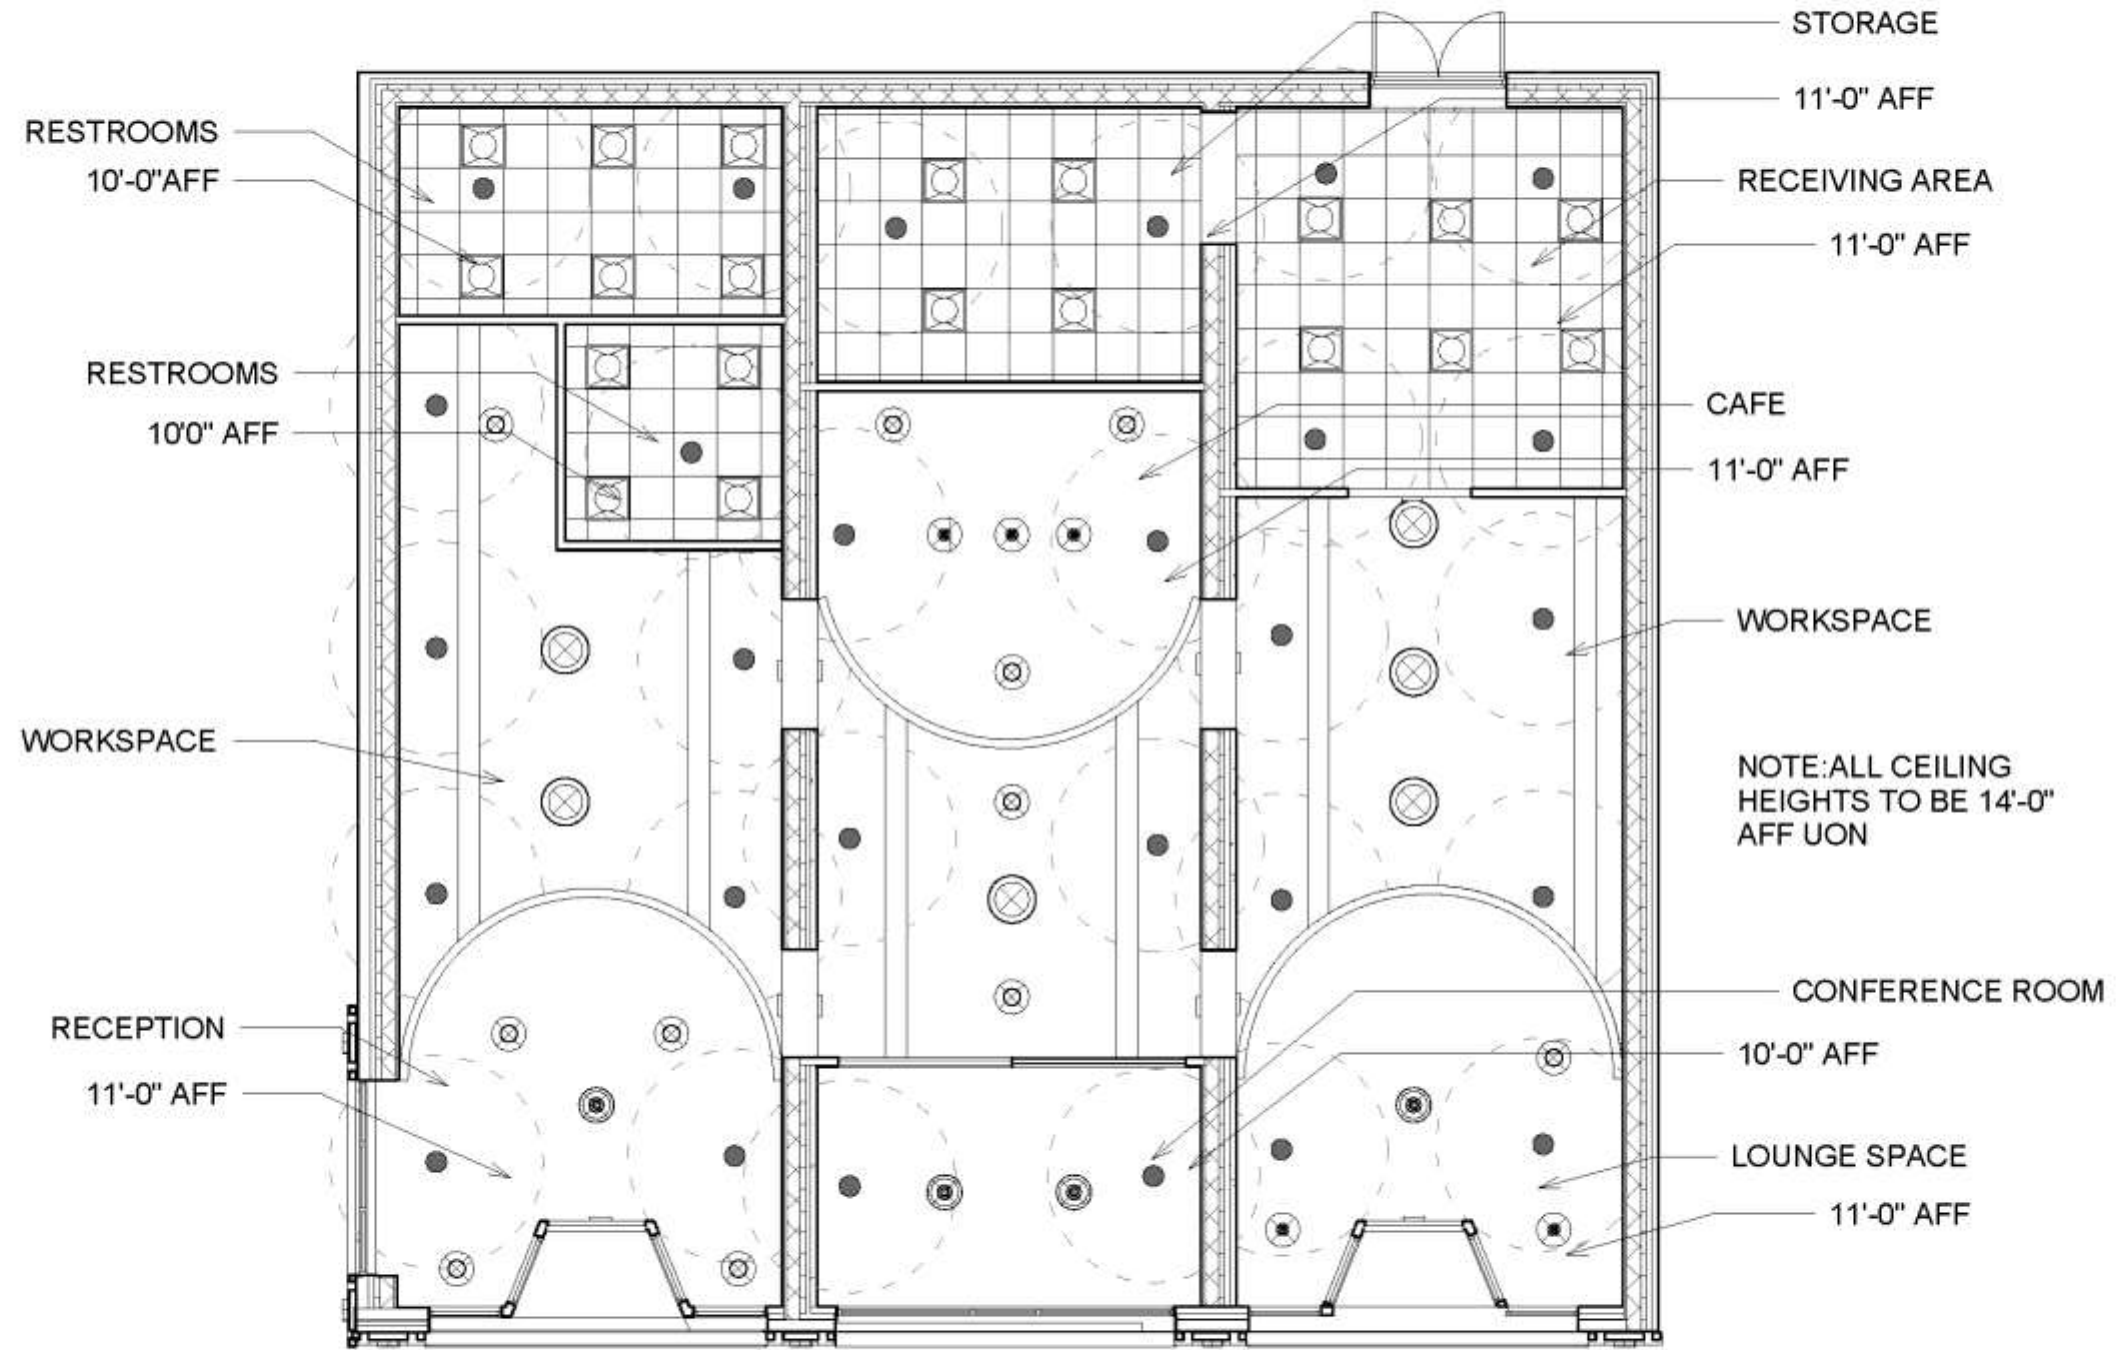


1 Floor  
1/8" = 1'-0"


# Assignment 15: N-S Section

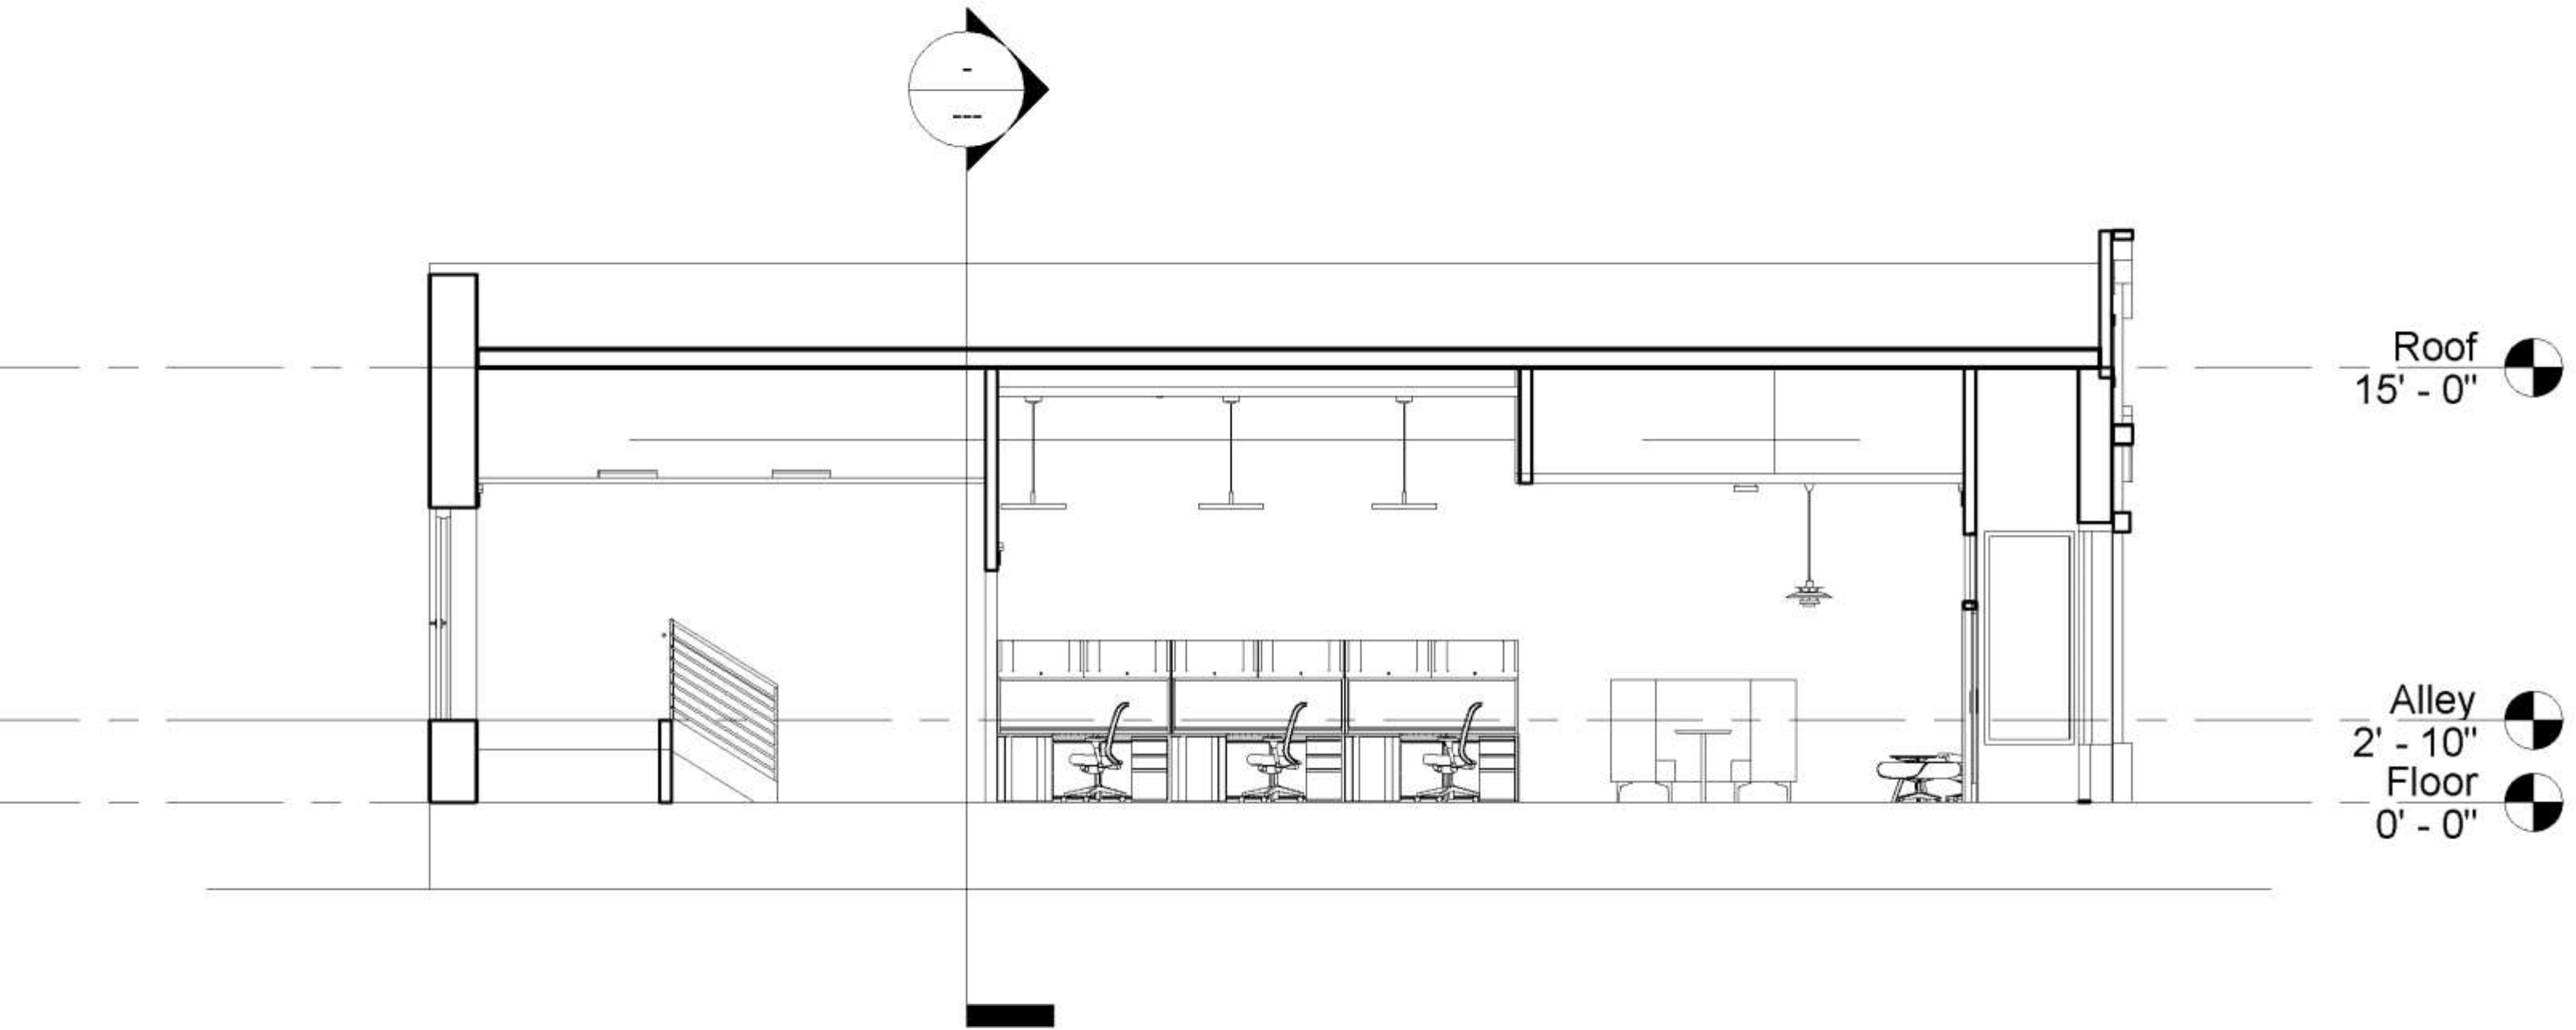

# Assignment 15: E-W Section

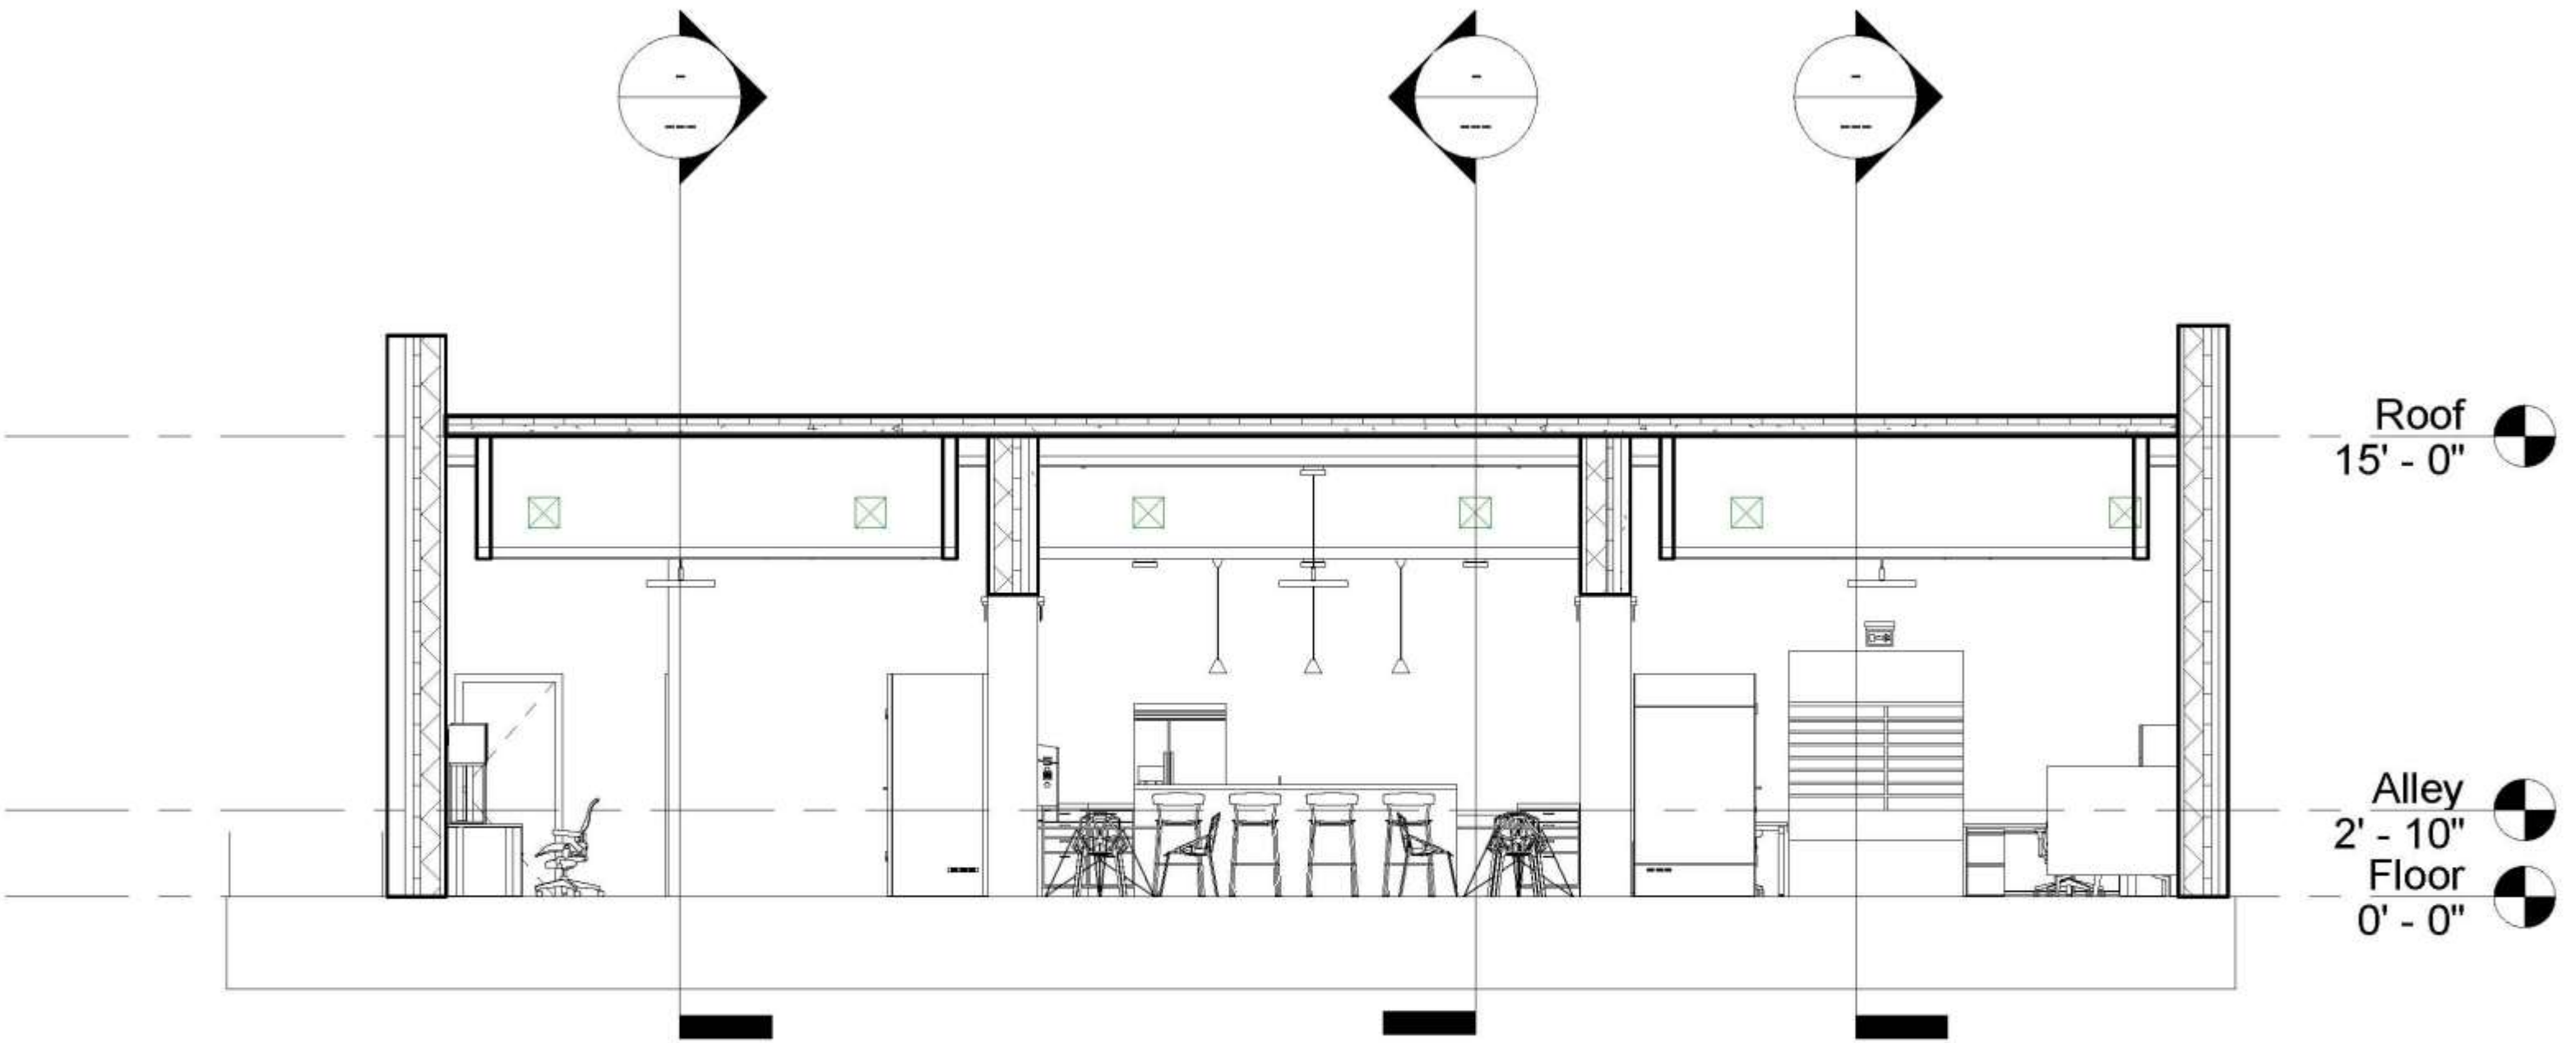

# Assignment 16: Life Safety Plan

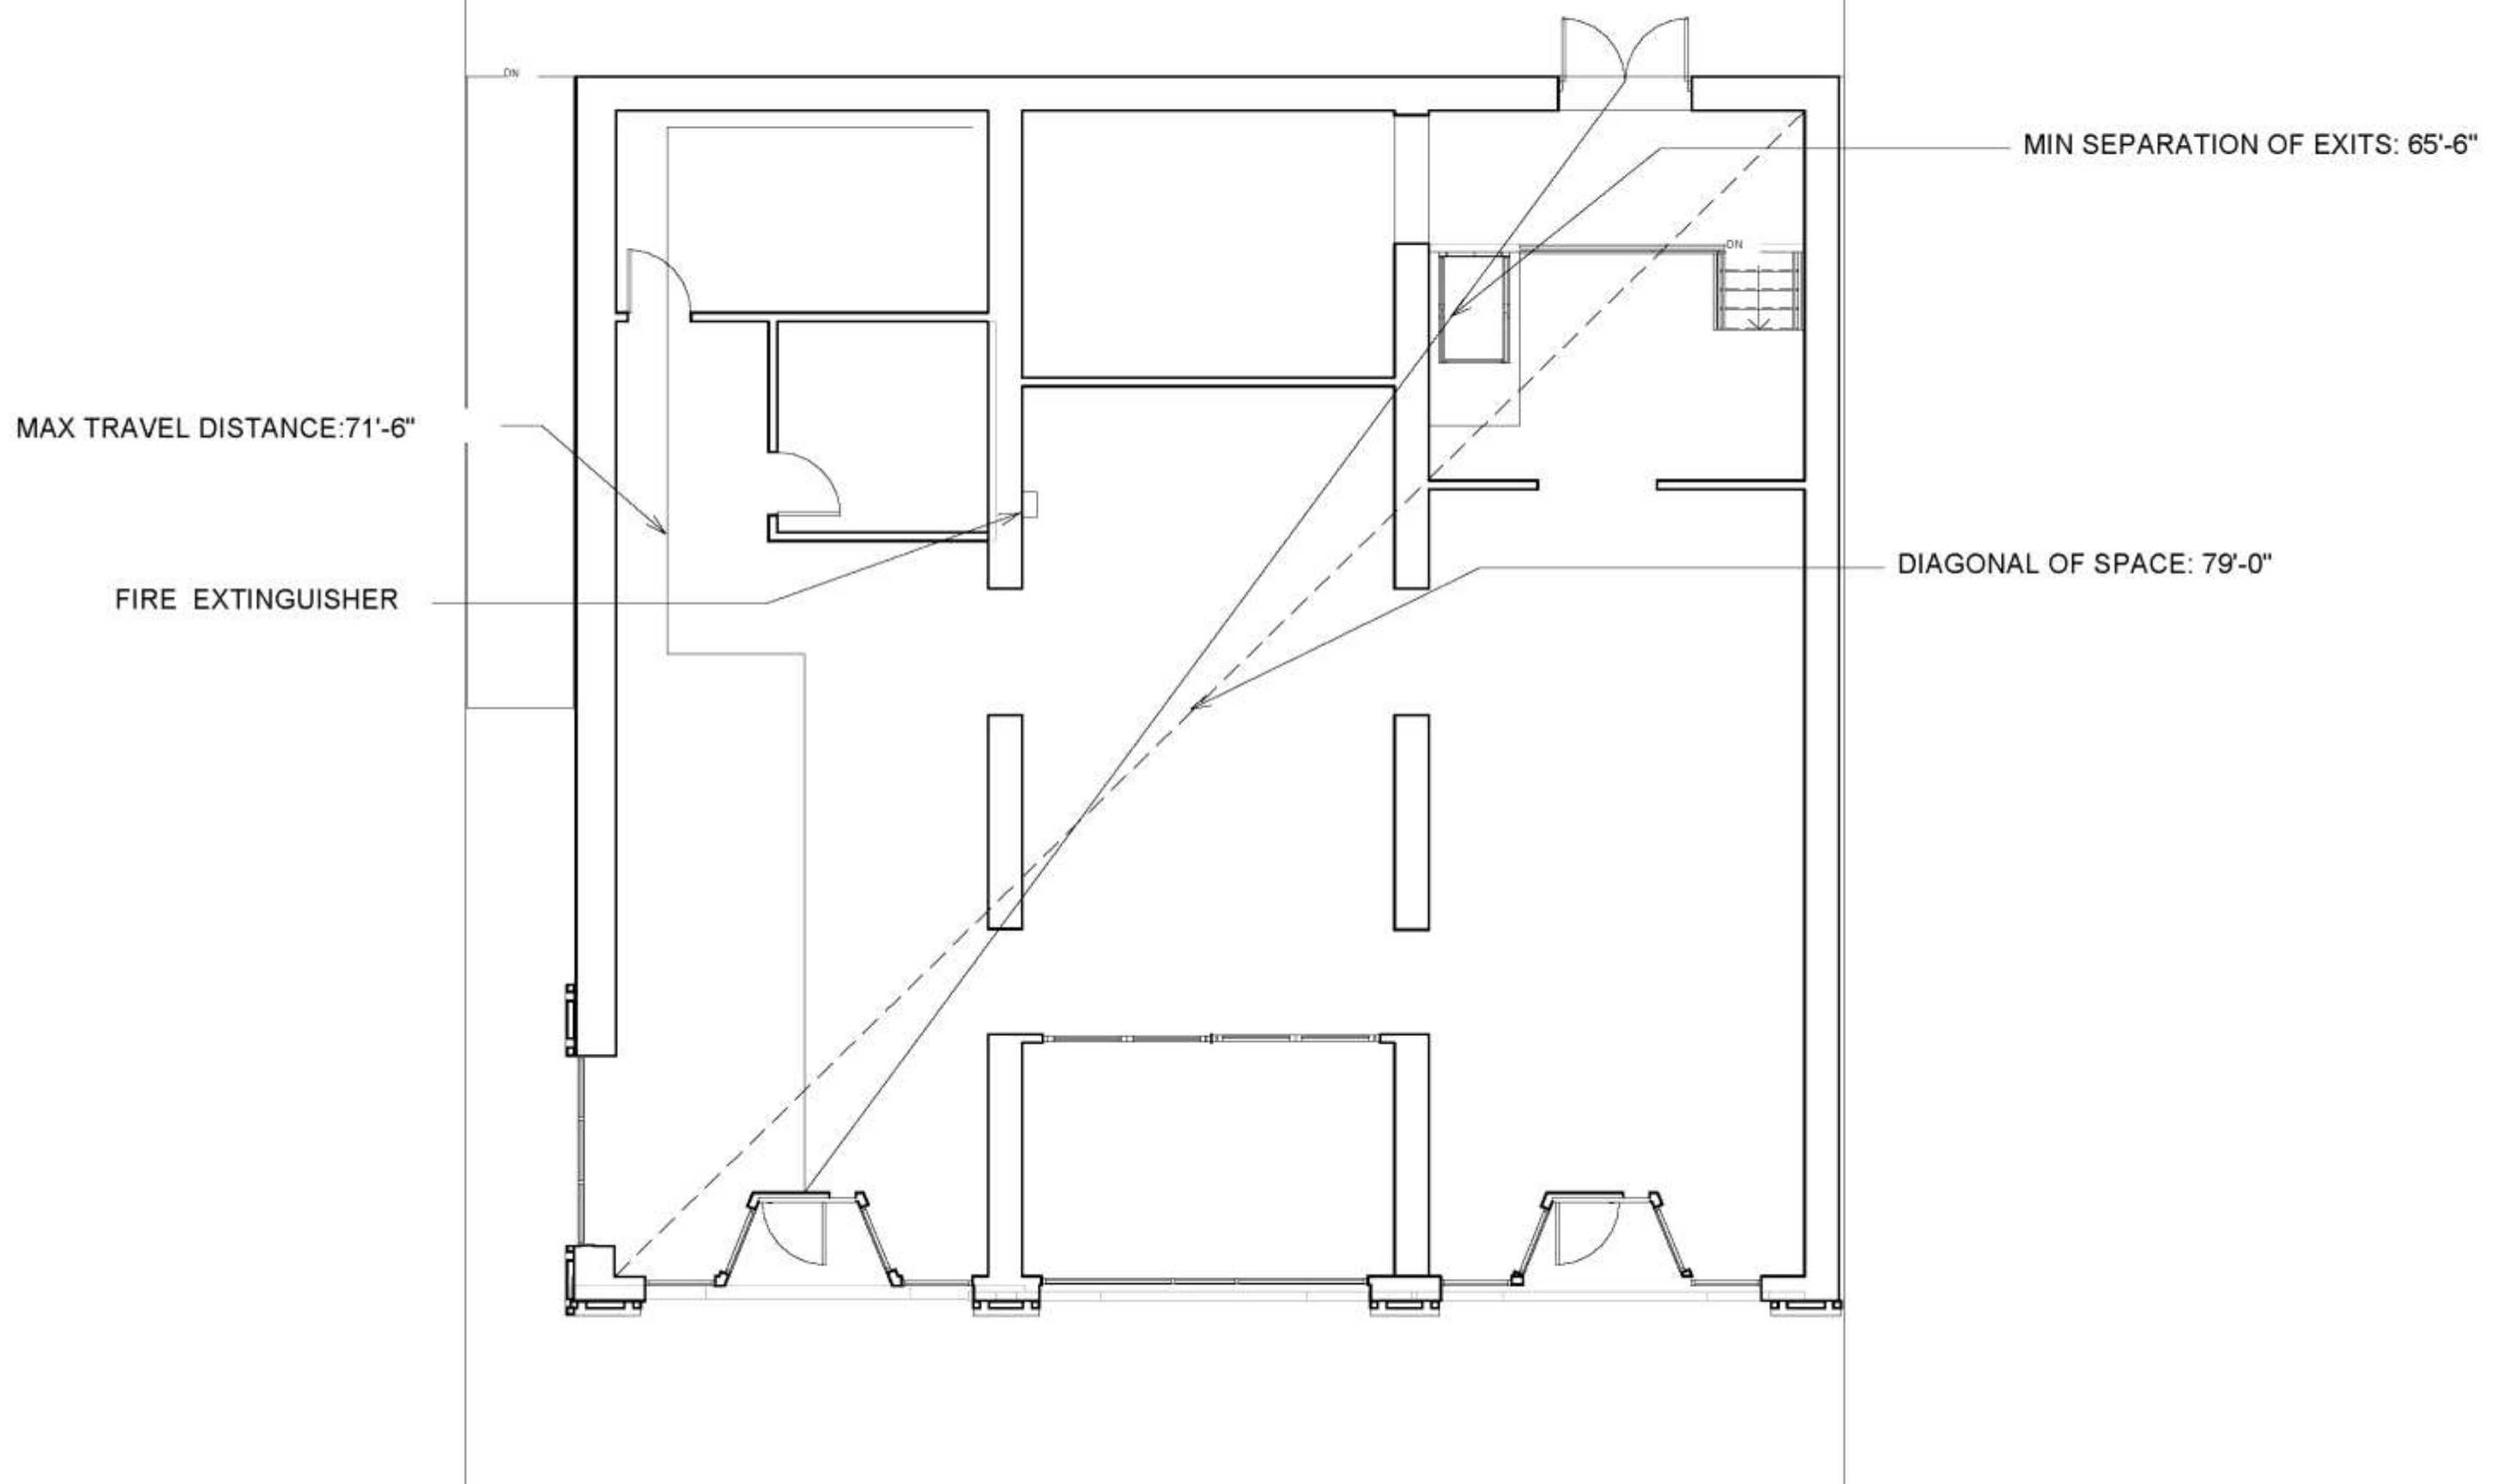

Building Construction and Occupancy										
Construction Type		Sprinklers?		Occupancy Type						
TYPE IV		YES		M & A						
Exit Requirements: Number and Arrangement of Exits										
Space Designation	# of Exits			Travel Distance		Arrangement: Means of Egress				
	Required	Shown on Plans		Allowable Distance	Actual Distance Shown on Plans	Req'd Distance Between Exits		Actual Distance Shown on Plans		
210-205 E Fifth St	2	3		75'-0"	71'-6"	26'-6"		66'-1"		
Notes:										
Use Group or Space Designation	(A)	(B)	Calculated Occupant Load = A/B	©		Exit Width (Inches)				
	Area = Sq. Ft.	Area per Occupant		Egress per Occupant		Required Width = (A/B)xC		Actual Width		
				Stair	Level	Stair	Level	Stair	Level	
210-205 E Fifth St	2902 & 600	48 & 120 (168 Total)		18	.3"	.2"	5.4"	3.6"	52"	86"
Notes:										