


Portfolio 3


Caileigh Kabala

1303

Assignment 13:

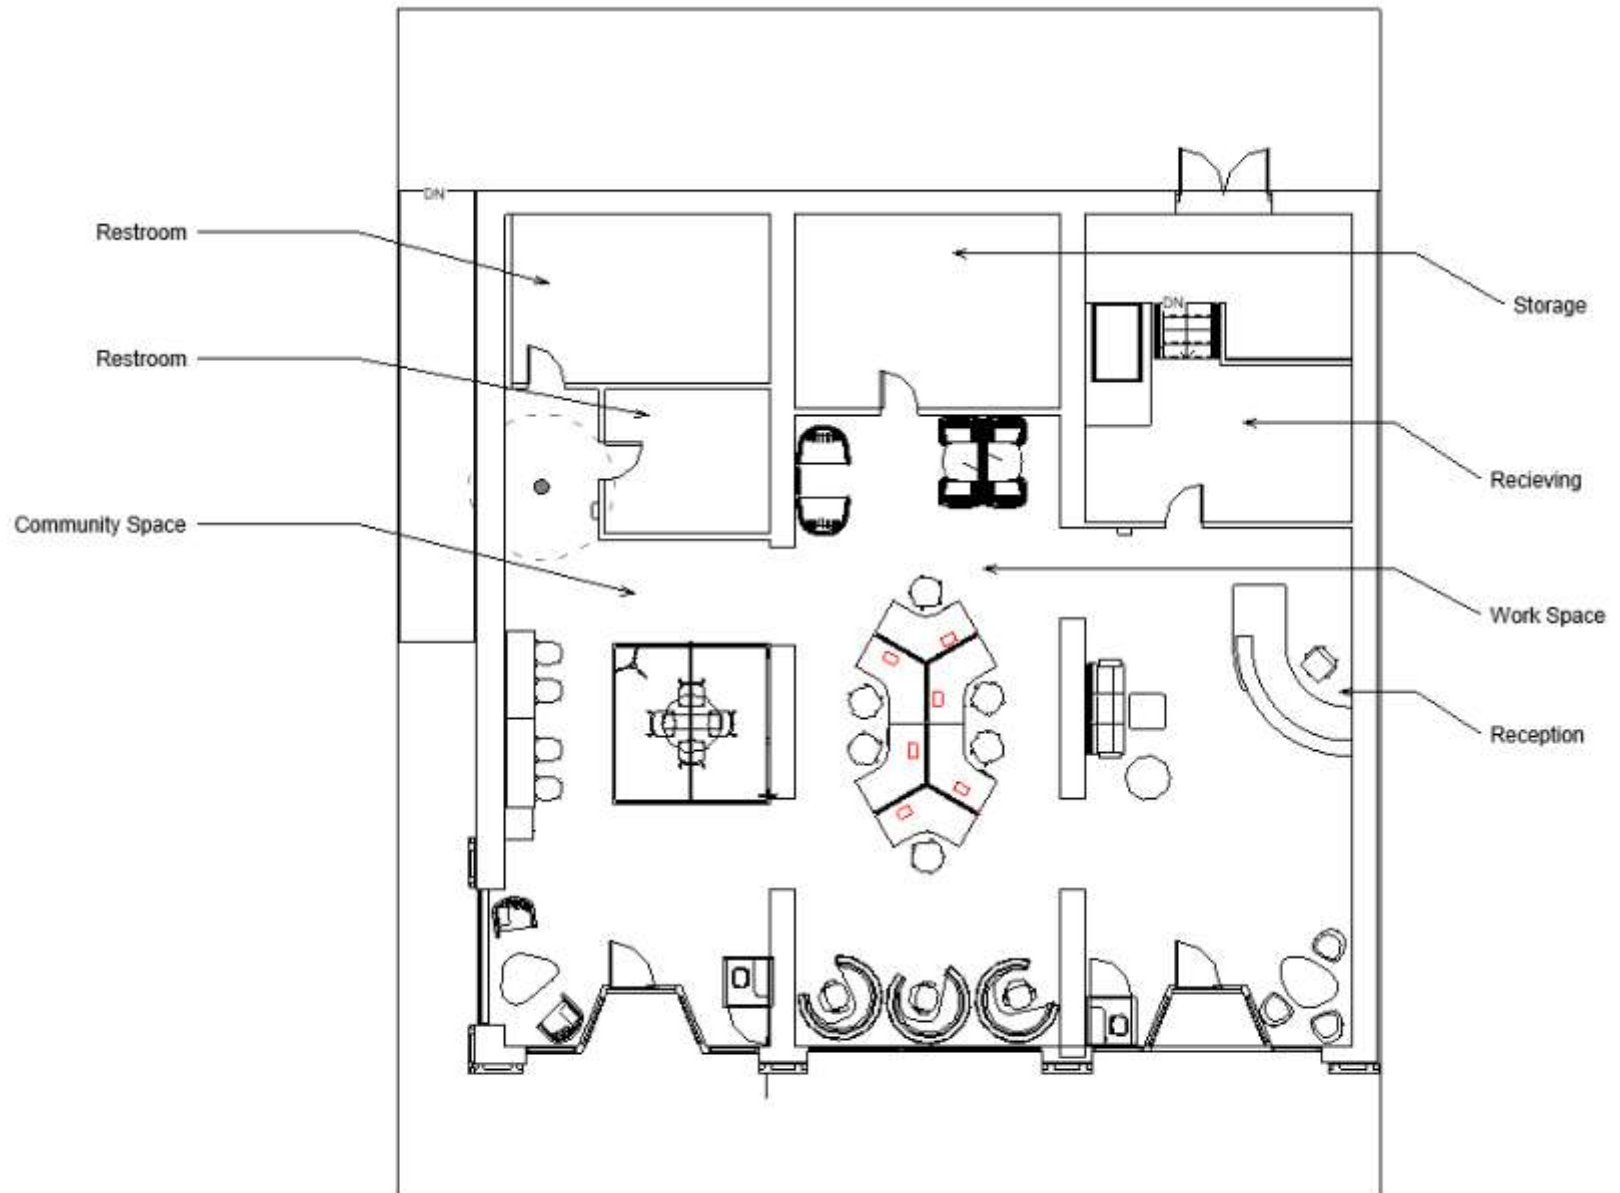


Assignment 14:

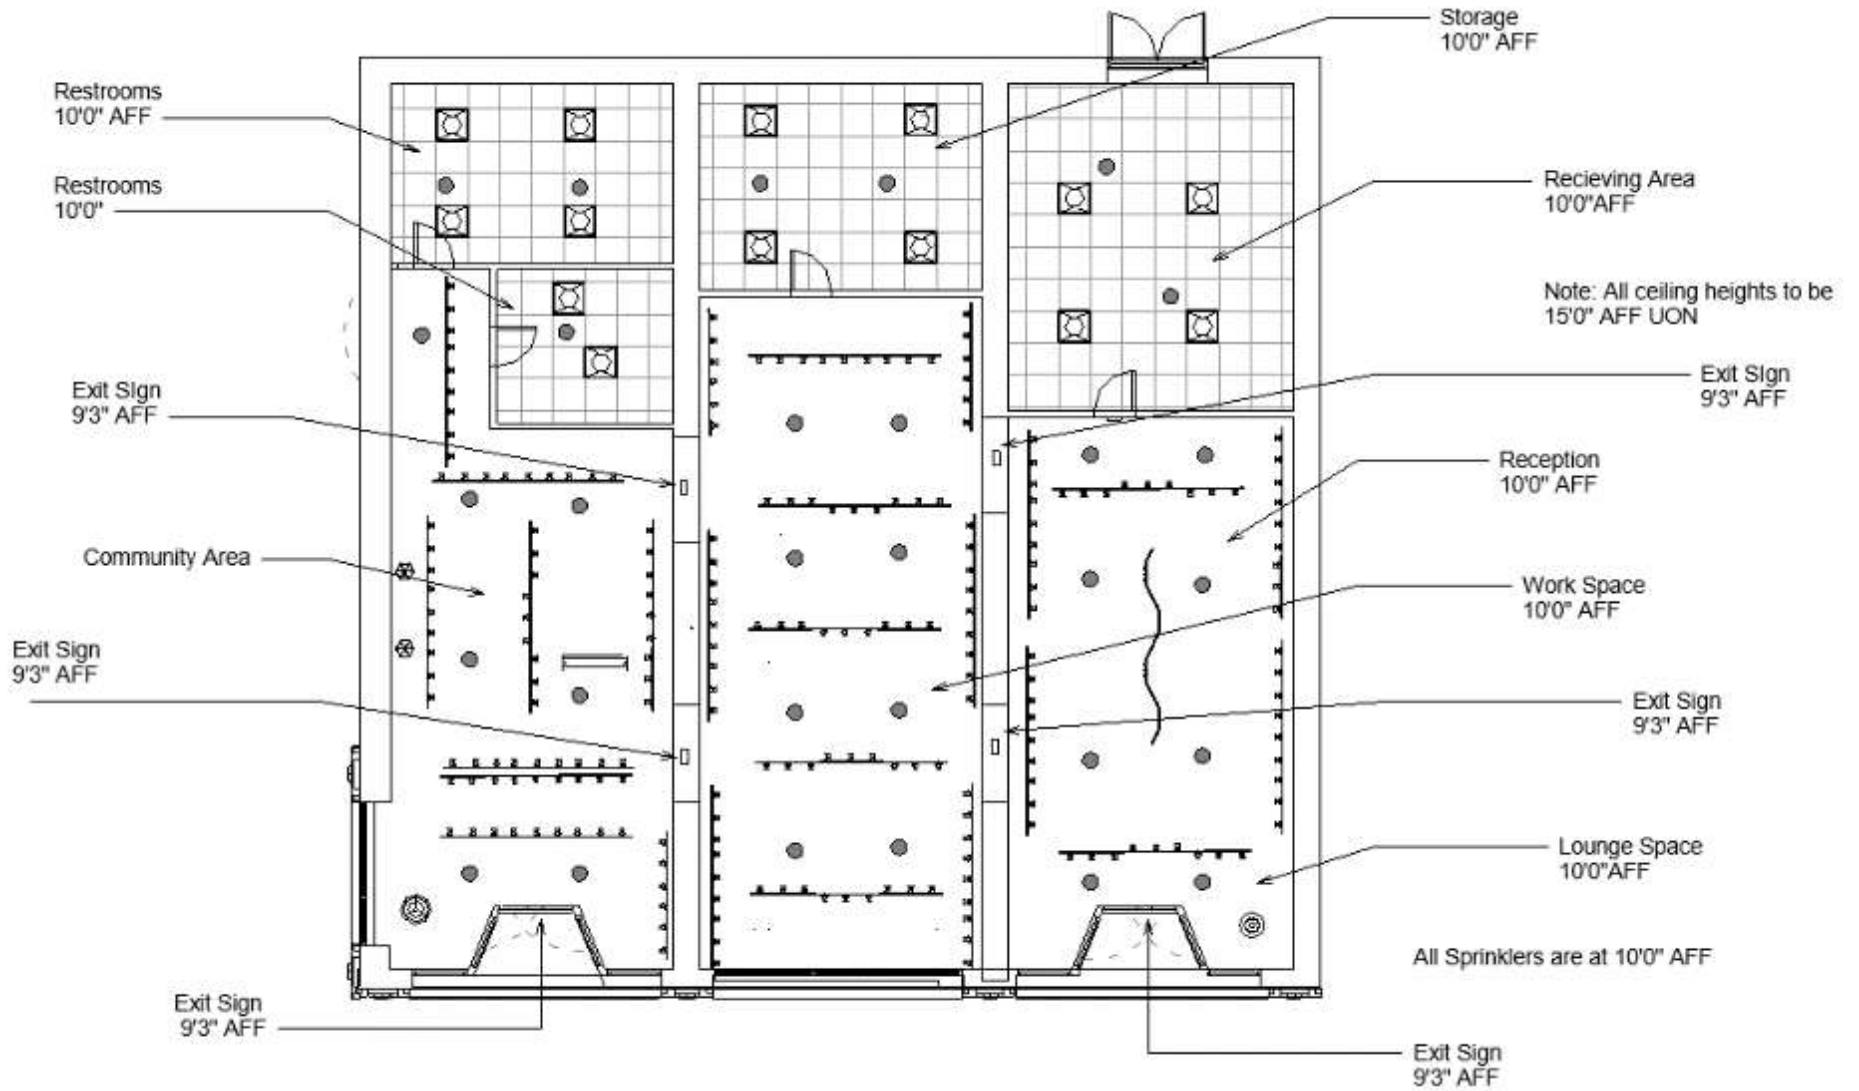


Assignment 15:


North to South

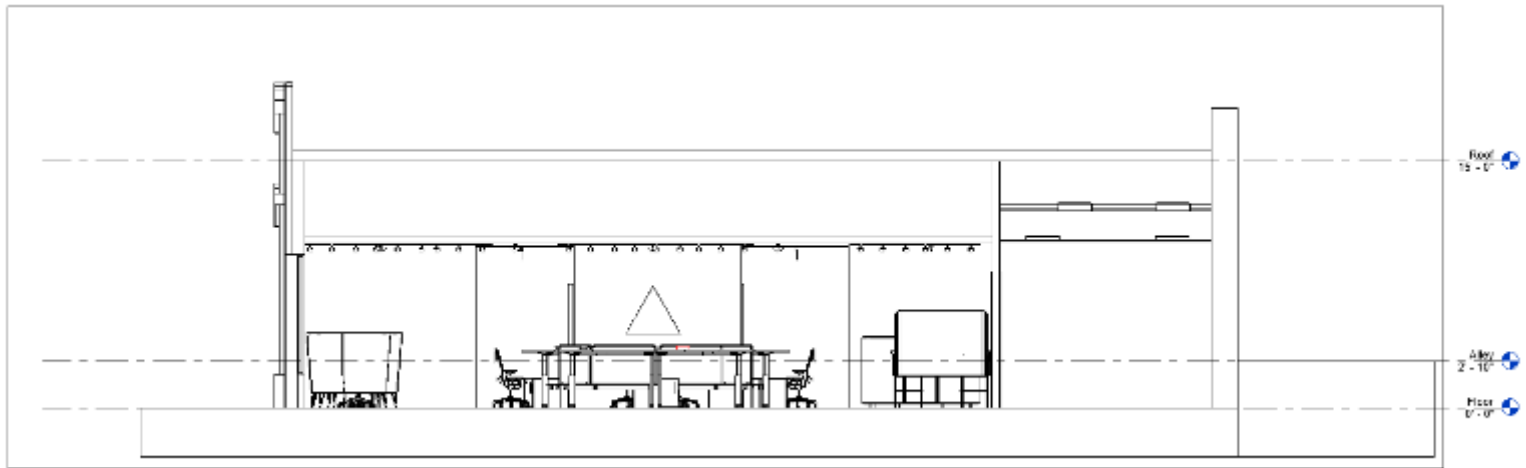

East to West

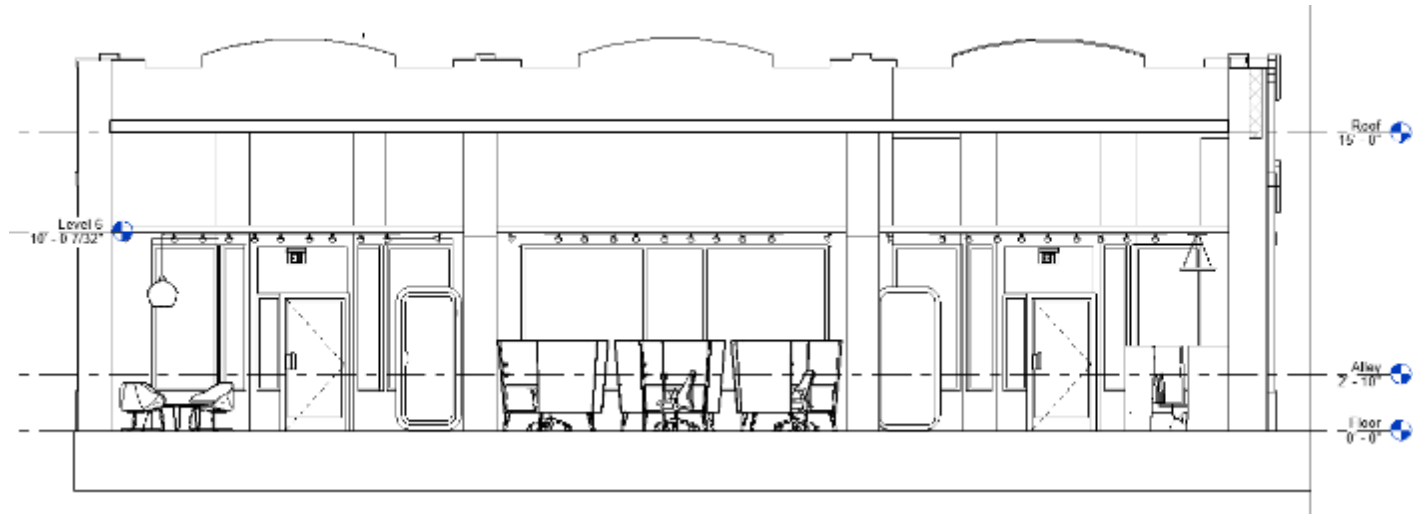

Assignment 16:

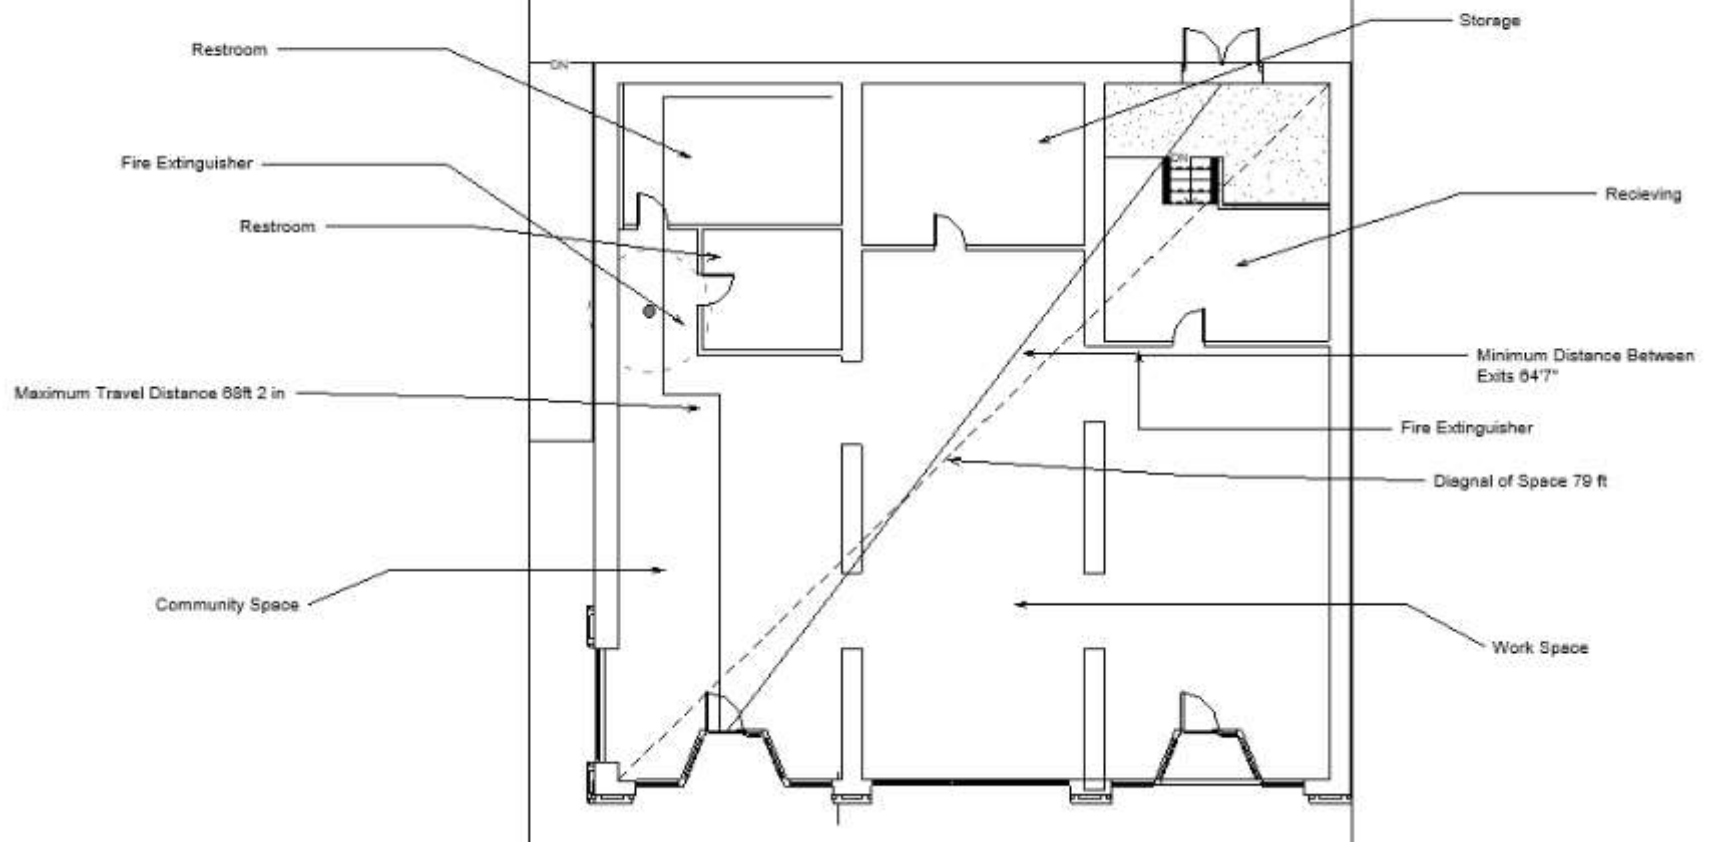

Building Construction and Occupancy									
Construction Type		Sprinklers?		Occupancy Type					
RESIDENTIAL		YES		R-2					
Exit Requirements: Number and Arrangement of Exits									
Space Designation	# of Exits		Travel Distance		Arrangement: Means of Egress				
	Required	Shown on Plans	Allowable Distance	Actual Distance Shown on Plans	Req'd Distance Between Exits		Actual Distance Shown on Plans		
Suite 110	2	3	75'0"	74'0"	26'6"		66'1"		
Notes:									
Use Group or Space Designation	(A)	(B)	Calculated Occupant Load = A/B	©		Exit Width (Inches)			
	Area = Sq. Ft.	Area per Occupant		Egress per Occupant		Required Width = (A/B)xC		Actual Width	
				Stair	Level	Stair	Level	Stair	Level
Suite 110	2902&600	48&120 (168) total	18	.3"	.2"	5.71"	3.81"	60"	67"
Notes:									