



HermanMiller

# Herman Miller Showroom

UPTOWN GREENVILLE, NC


By Maythi Perez Garcia

Portfolio 3


IDSN 3102

Fall 2021

# Furniture Plan

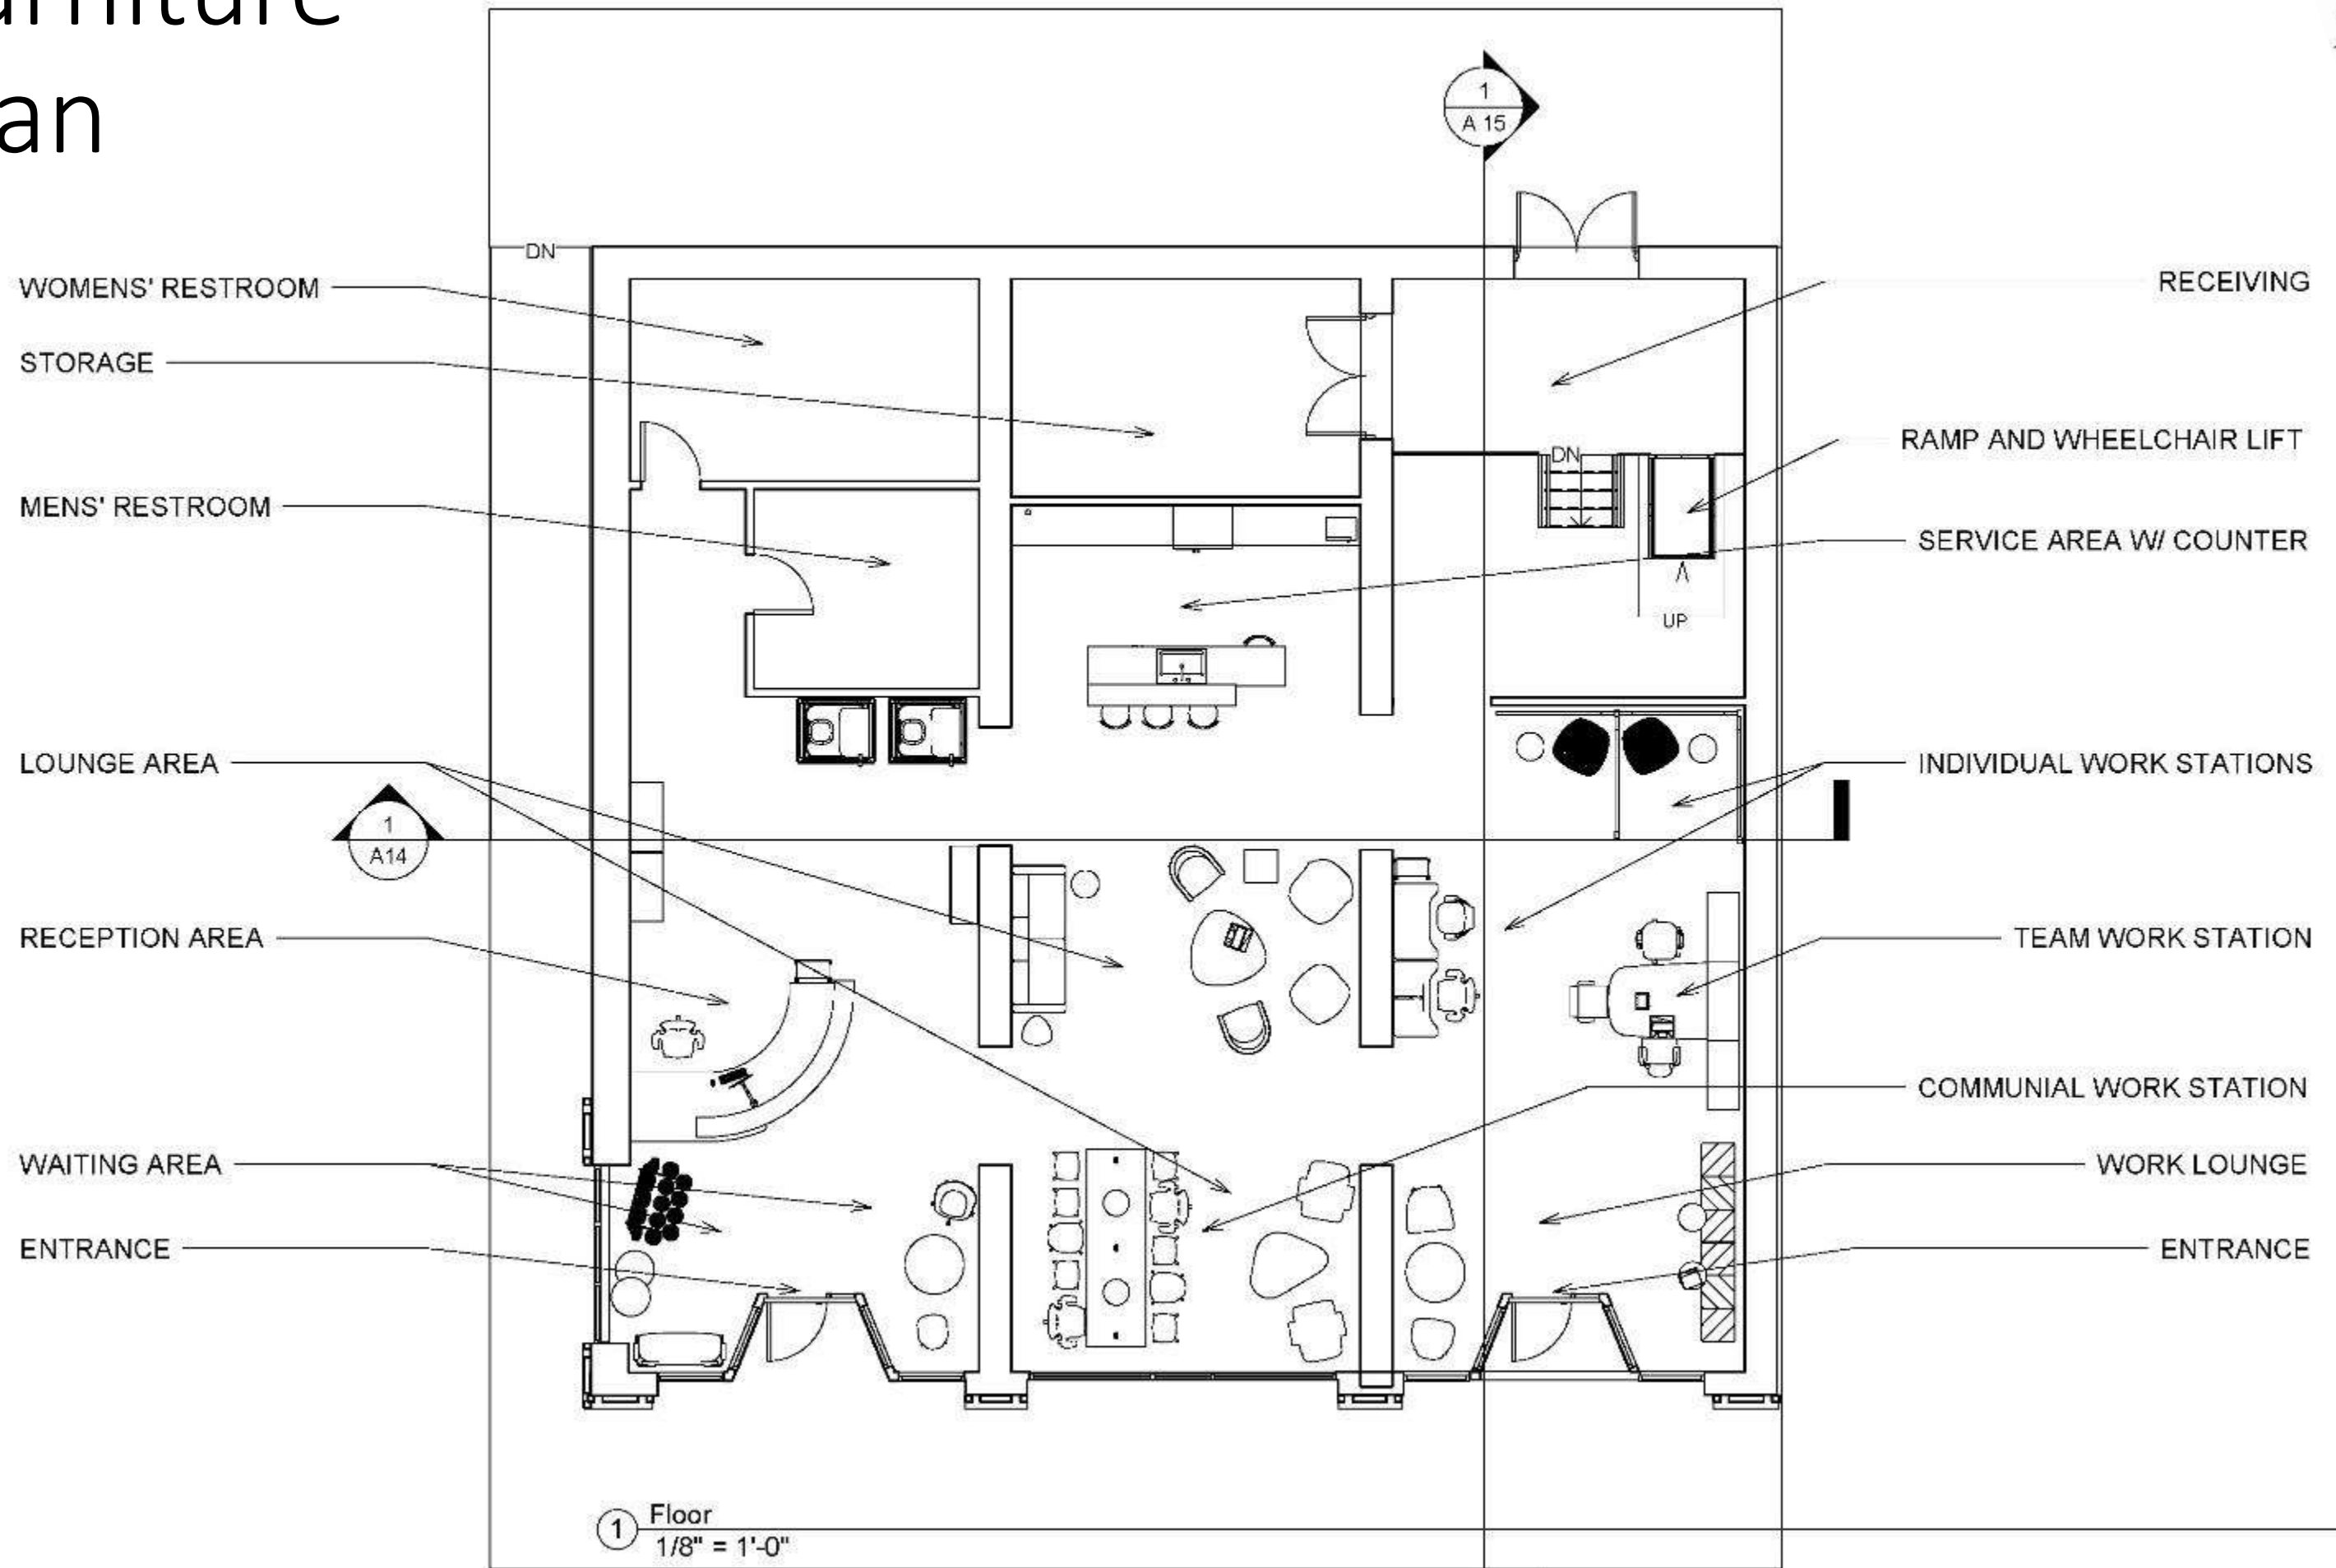
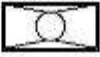




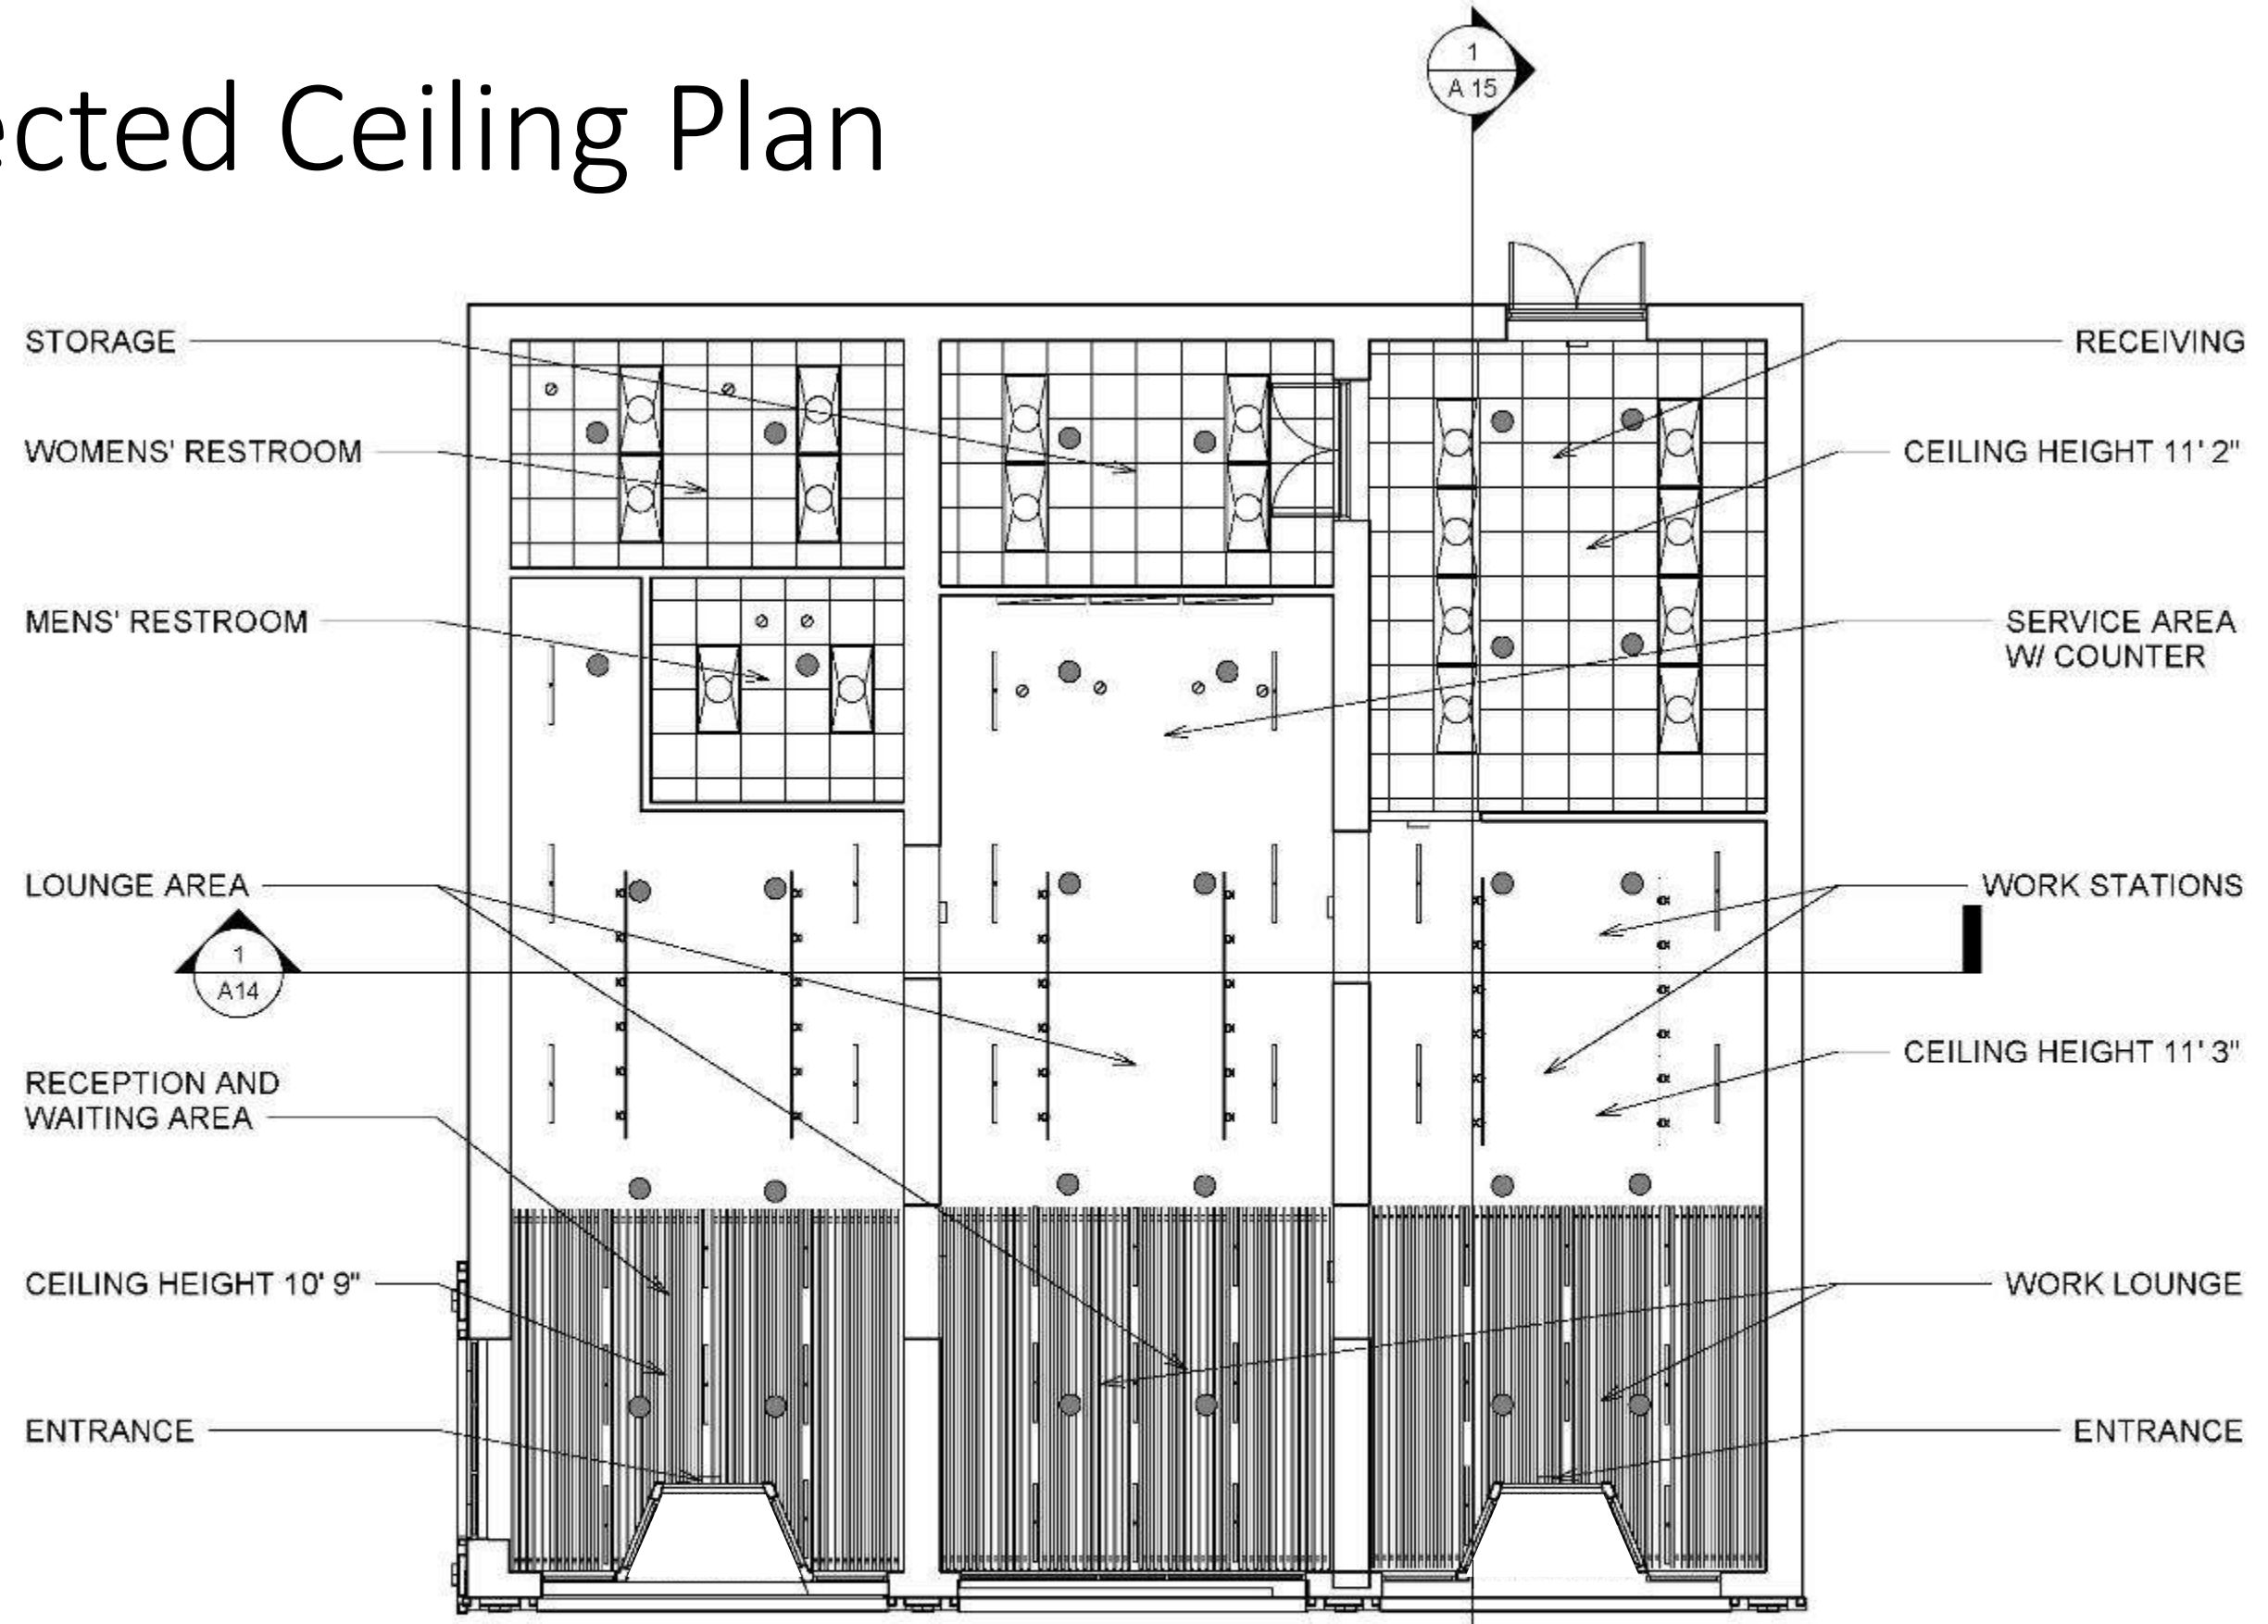






# Reflected Ceiling Plan




① Floor  
1/8" = 1'-0"
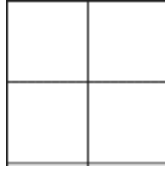
# Reflected Ceiling Plan Legend

	6" RECESSED DOWN LIGHT
	TROFFER 2'x4' LAMP 120V
	LED LINEAR LIGHT
	RECESSED WALL WASH LIGHT
	TRACK LIGHTING
	LIT EXIT SIGN - WALL MOUNT
	RECESSED SPRINKLER
	CONVENTIONAL DRYWALL CEILING
	ARMSTRONG SUSPENDED CEILING TILE 2'X2'
	WOODWORKS GRILLE REGULAR WOOD SLAT SUSPENDED CEILING


 RCP  
1/8" = 1'-0"

# North to South Section

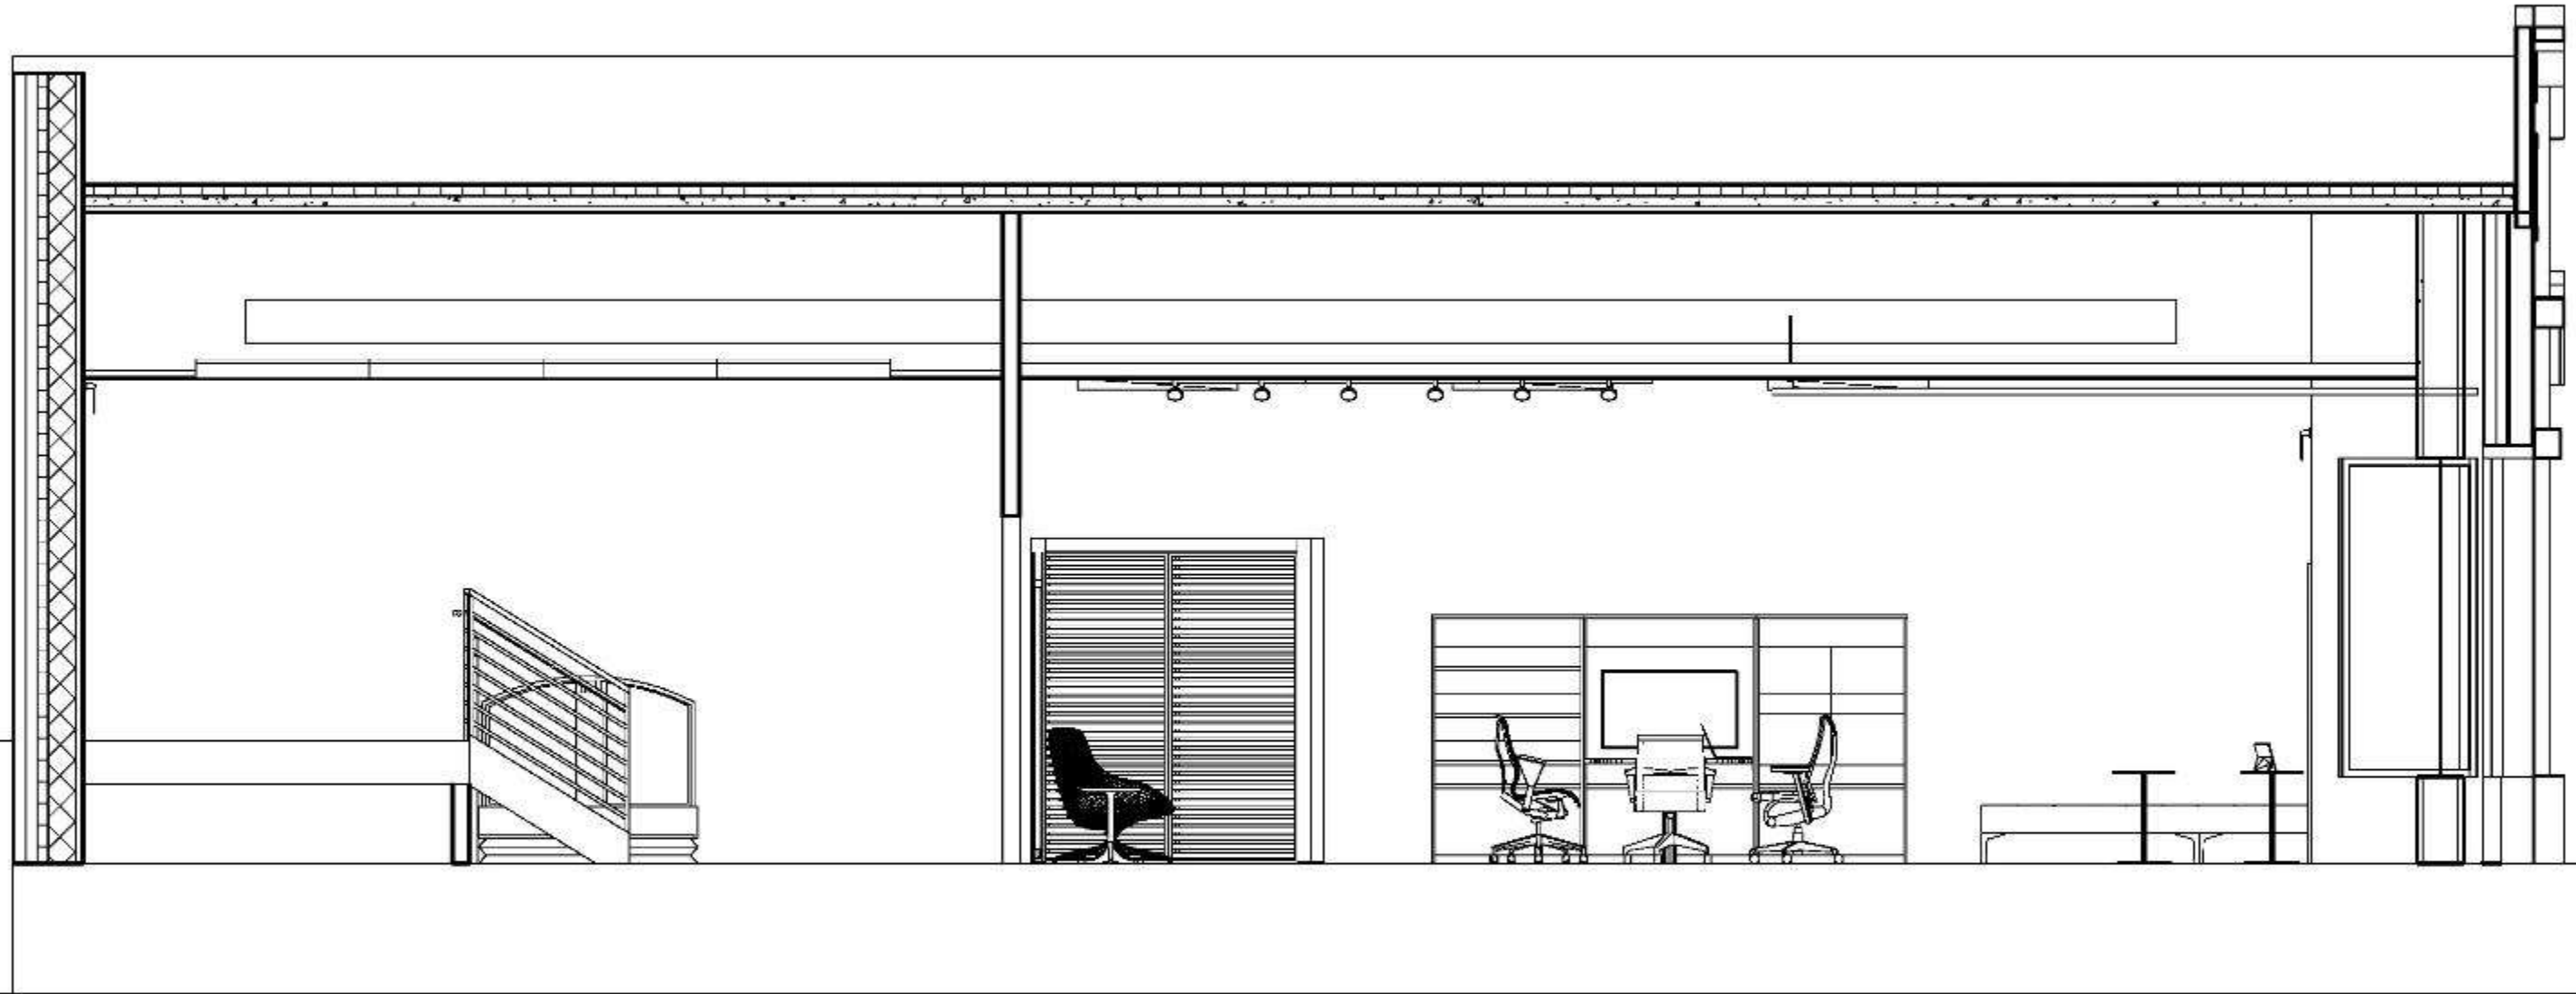


① N-S Section  
1/4" = 1'-0"

# East to West Section

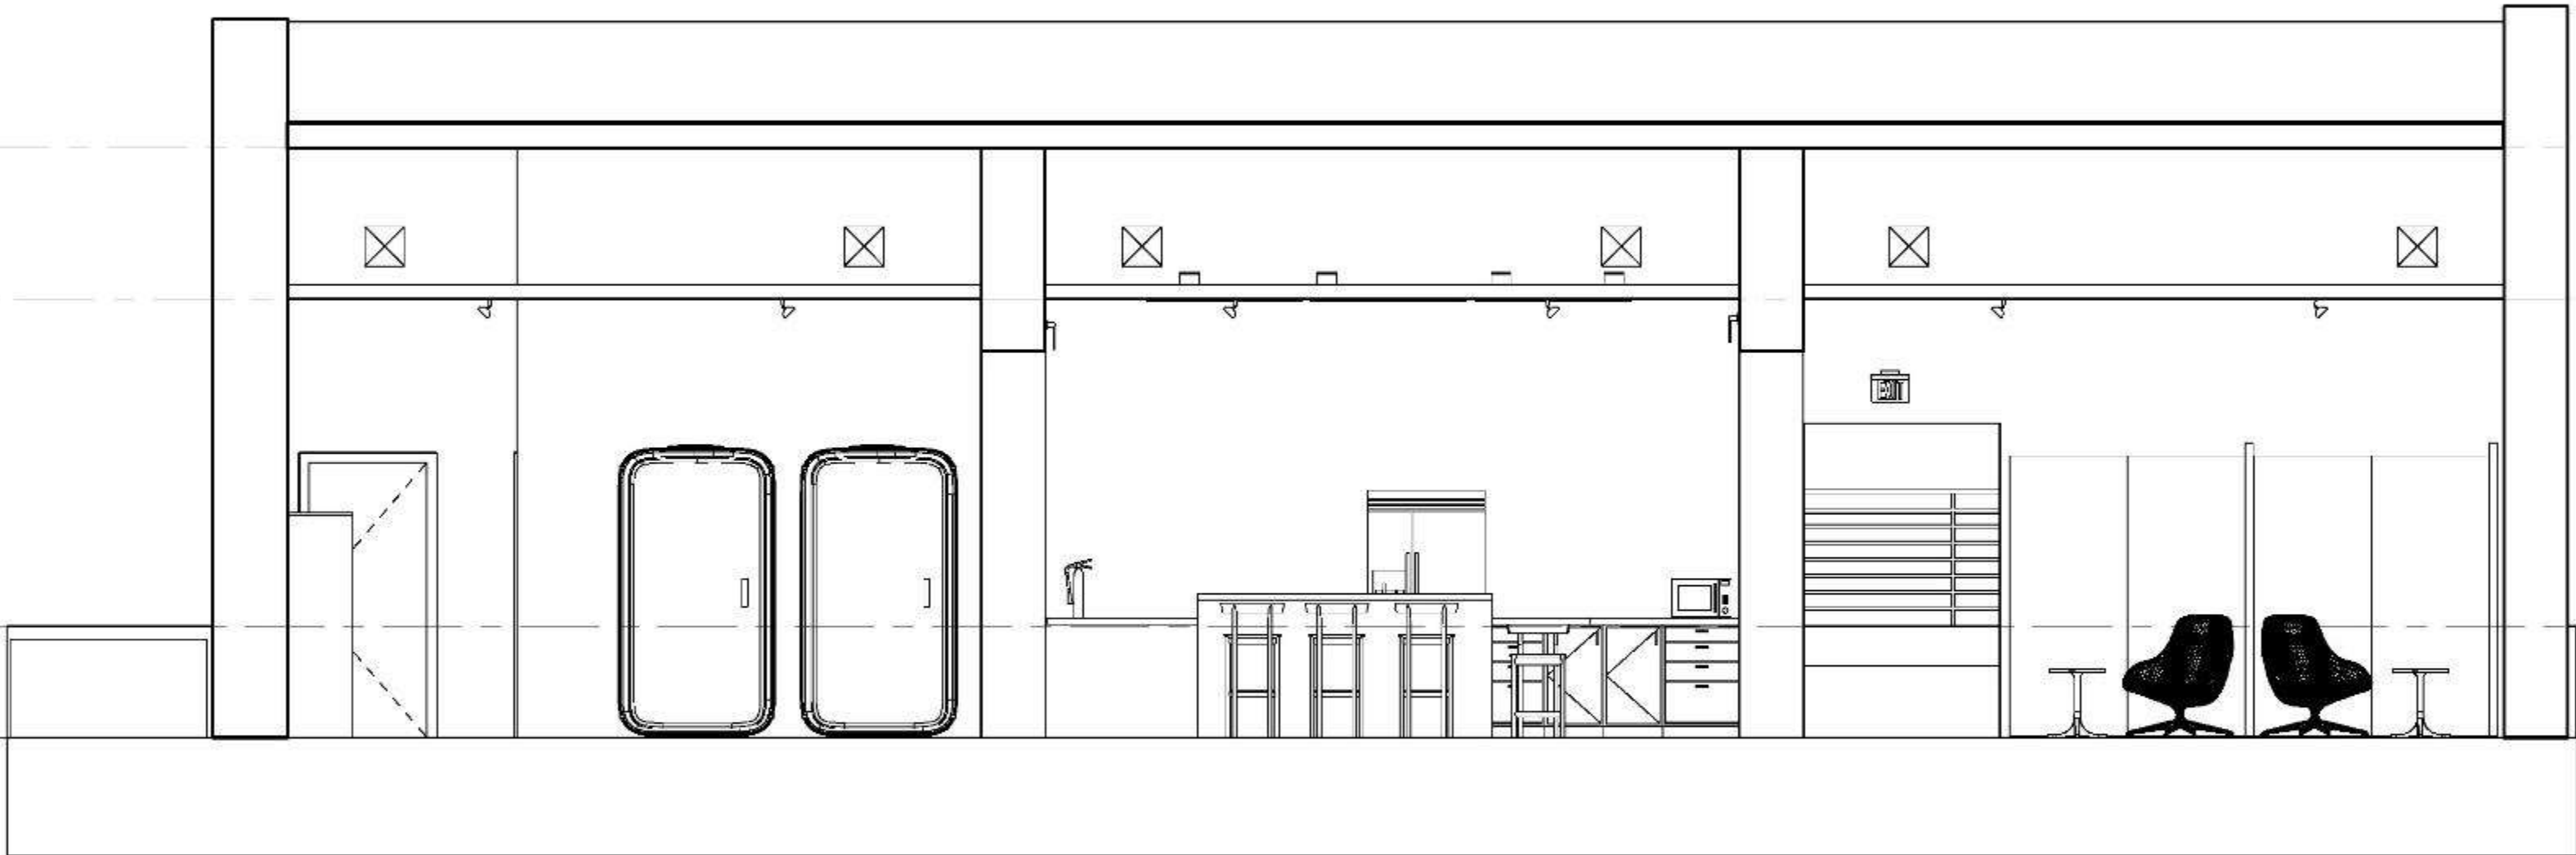

① E-W Section  
1/4" = 1'-0"

# Life Safety Plan

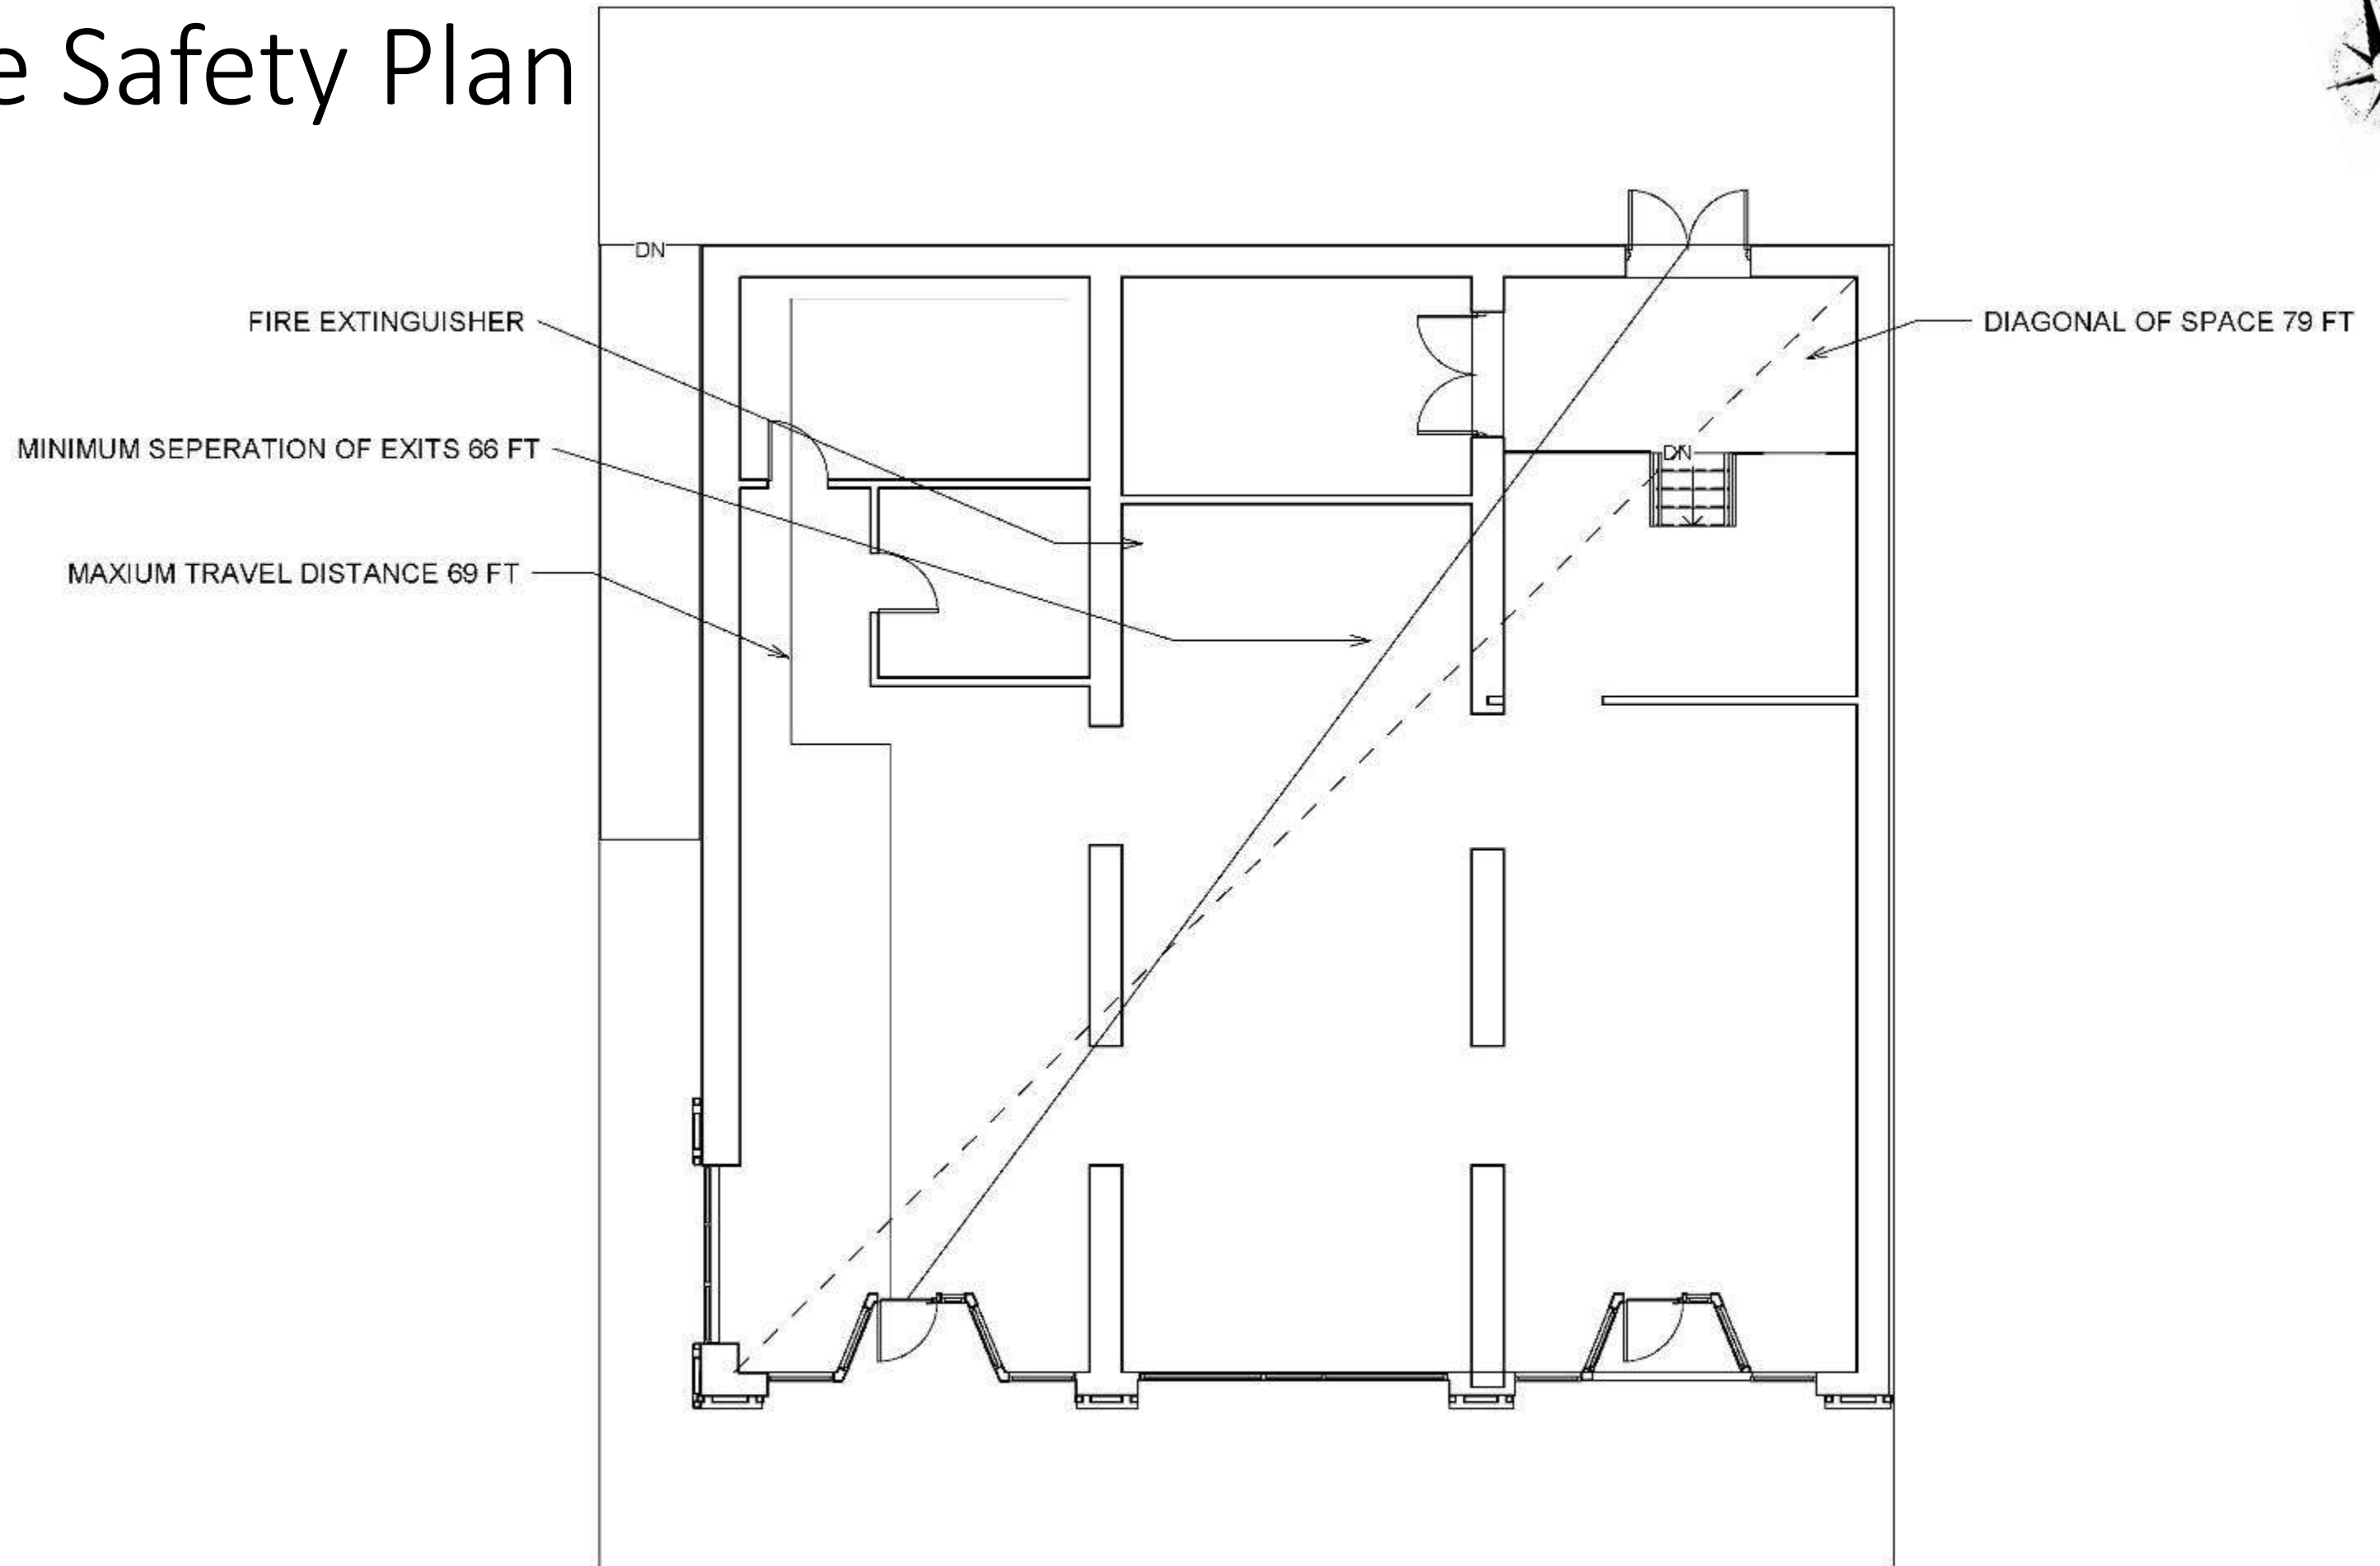

# Life Safety Plan Table

Building Construction and Occupancy					
Construction Type	Sprinklers?	Occupancy Type			
IV	YES	M & A			
Exit Requirements: Number and Arrangement of Exits					
Space Designation	# of Exits		Travel Distance		
	Required	Shown on Plans	Allowable Distance	Actual Distance Shown on Plans	
201-205 E. 5th St.	2	3	75' 0"	69' 6"	
Notes:					
Use Group or Space Designation	(A)	(B)	Calculated Occupant Load = A/B	© Egress per Occupant	
	Area = Sq. Ft.	Area per Occupant		Stair	Level
201-205 E. 5th St.	2902 & 600	48 & 120 (168 Total)	18	.3"	.2"